
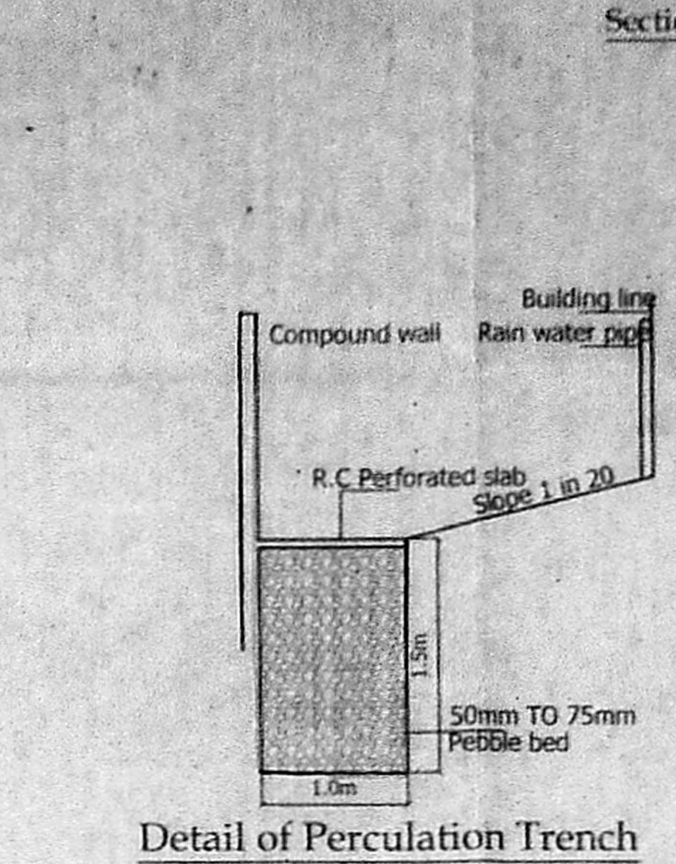
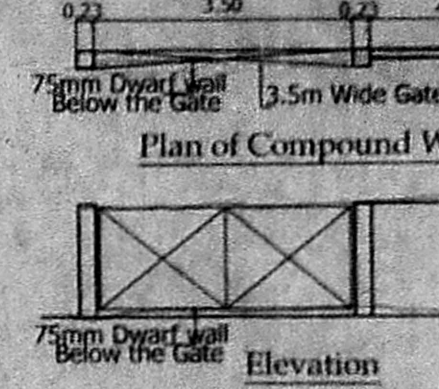
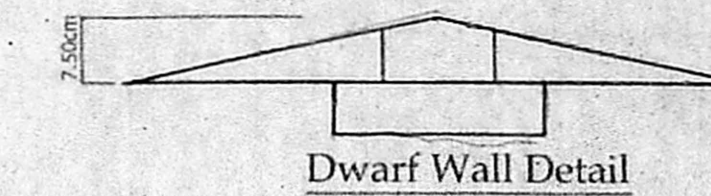
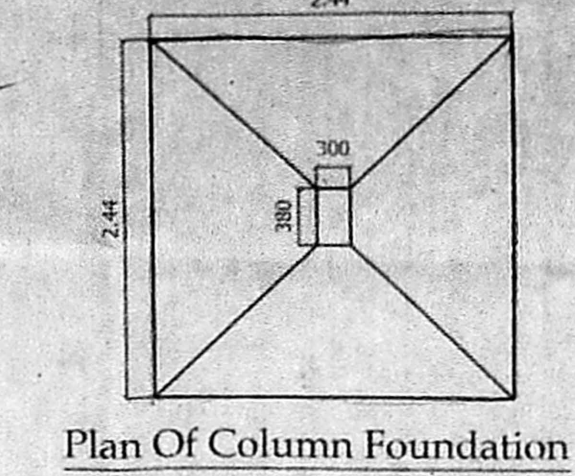
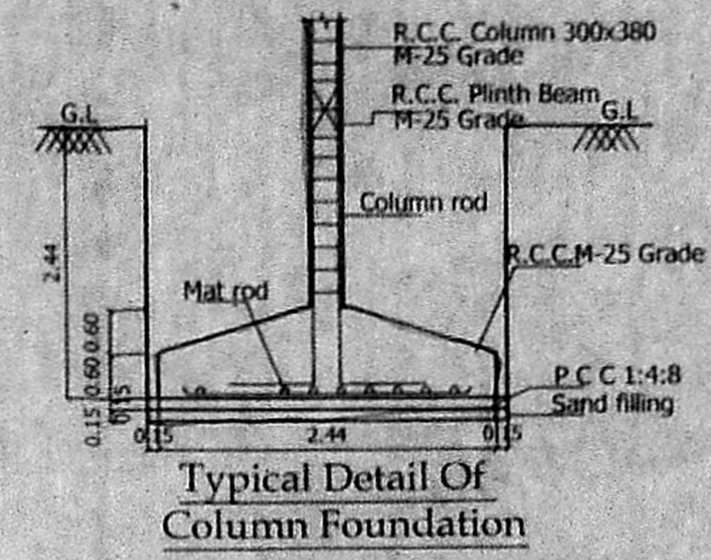
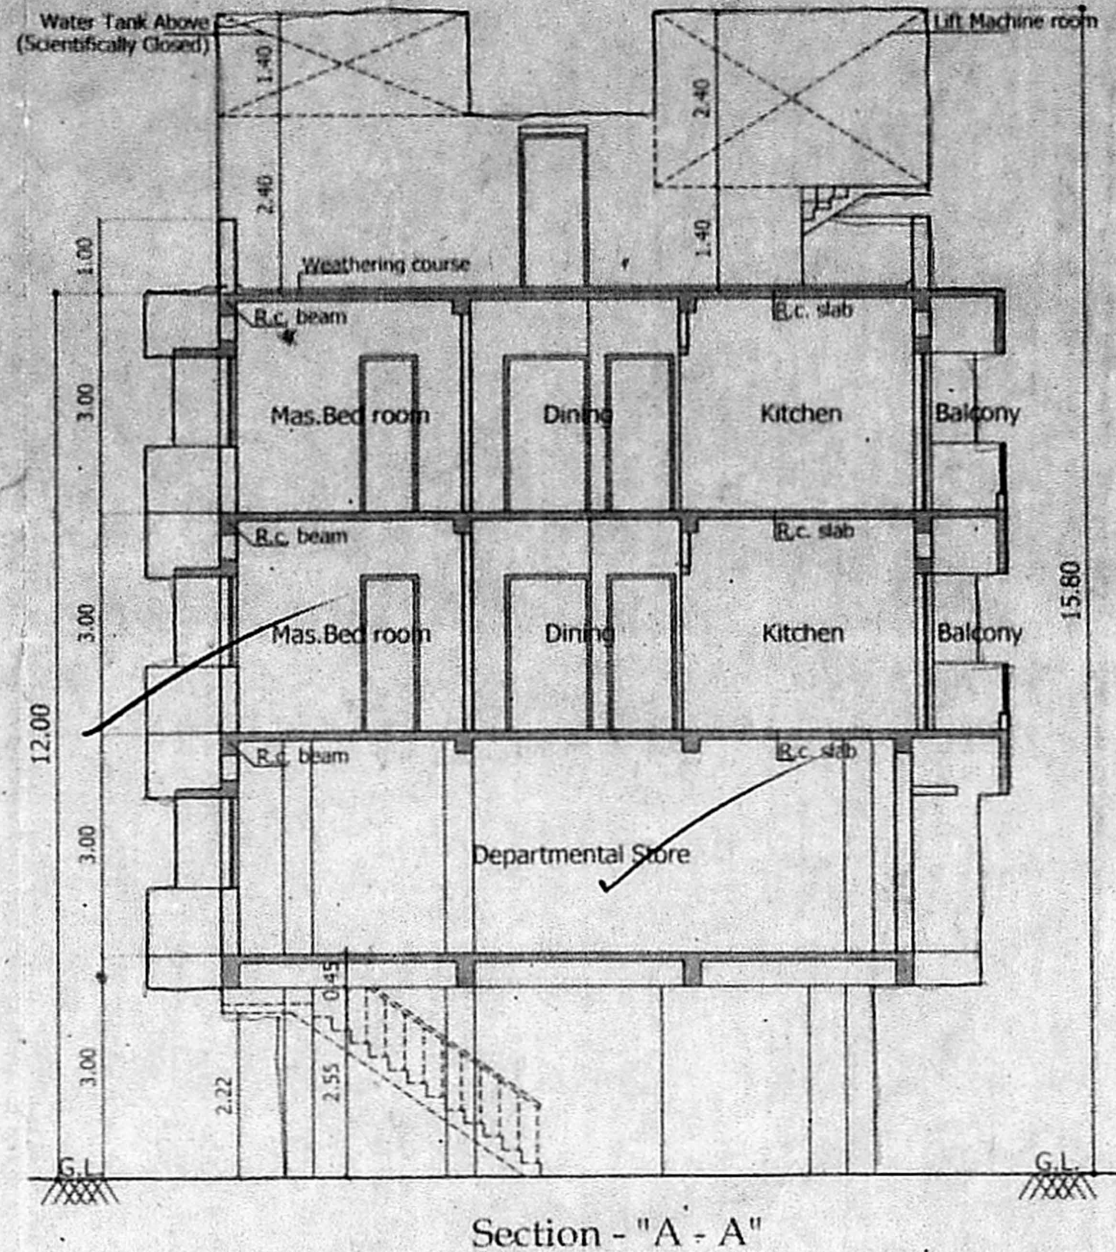


அலுவலகப் படி

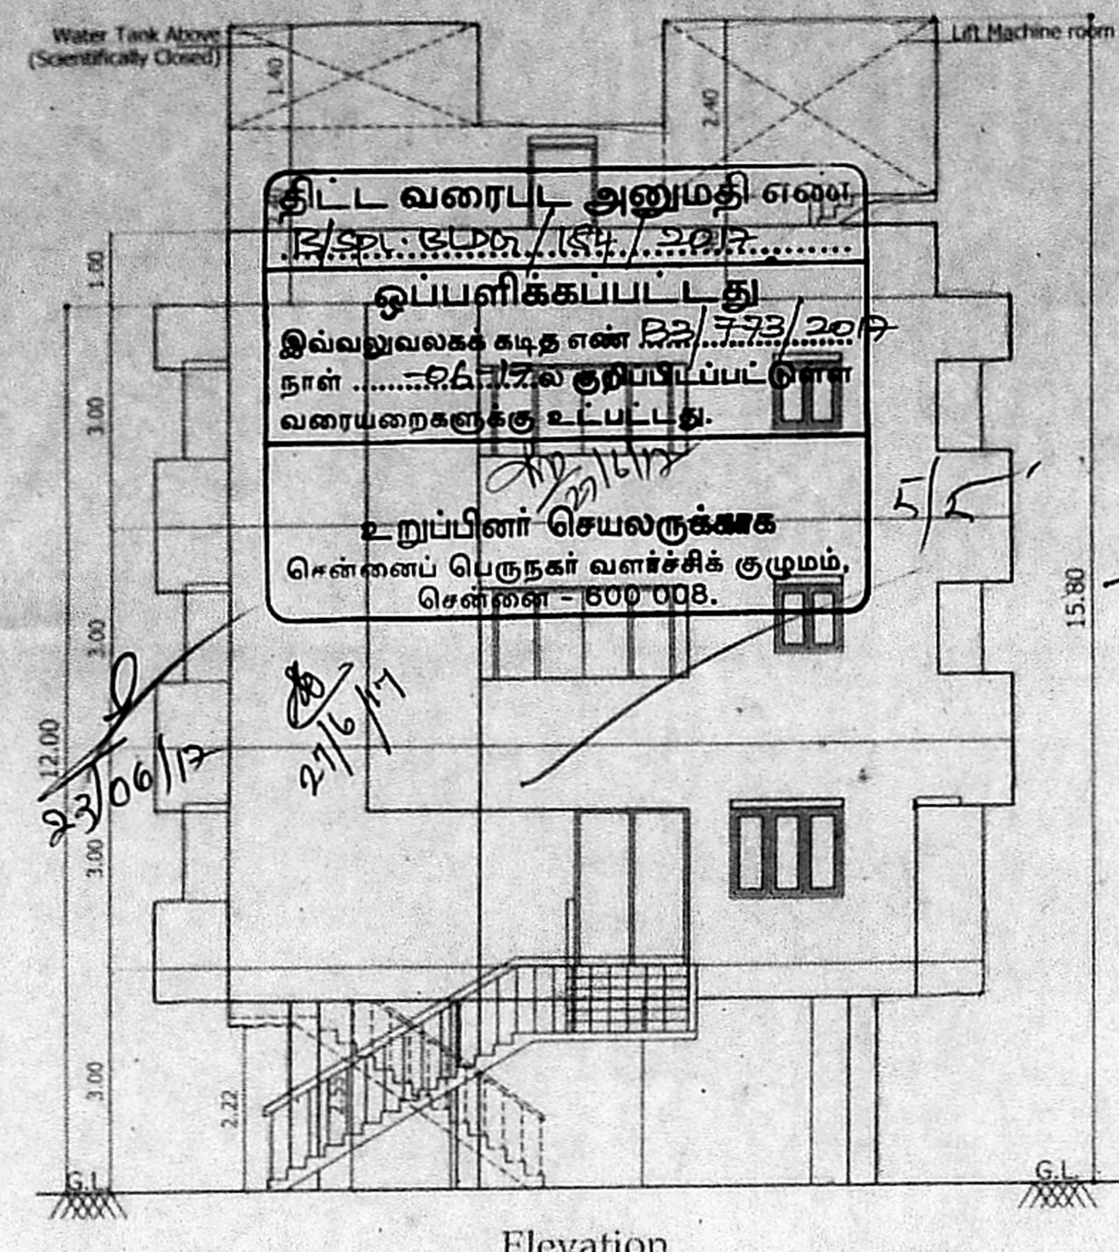

SCHEDULE OF JOINERY

S.No	WIDTH	HEIGHT	DESCRIPTION
M1	1.52	2.13	T/W PANEL DOOR
M2	1.52	2.13	T/W PANEL DOOR
M3	1.52	2.13	C/W PANEL DOOR
M4	1.52	2.13	C/W FLESH DOOR
M5	1.52	1.22	T/W FRENCH DOOR
M6	1.52	1.22	C/W GLAZED WINDOW
M7	0.91	1.22	C/W GLAZED WINDOW
M8	0.91	0.91	C/W GLAZED WINDOW
M9	0.91	0.91	C/W GLAZED WINDOW
AS PER PATTA	445.50
AS ON SITE	453.97
LEAST(SUPERIMPOSED)	445.13

Floor	Non FSI Bal. Area	FSI Area
FIRST FLOOR :	5.47	214.90
SECOND FLOOR :	10.94	221.43
THIRD FLOOR :	10.94	221.43
TOTAL BUILTUP AREA	27.35	657.76
FSI :	657.76	1.478

LEGEND

PROPOSED CONSTRUCTION

BOUNDARY LINE

ROADS











JOB TITLE
 PLAN SHOWING THE PROPOSED DEPARTMENTAL STORE-CUM RESIDENTIAL APARTMENTS AT PLOT No. : A 29, NEW D. No. : 19, KARTHIKEYAN SALAI, PERIYAR NAGAR, PERAMBUR, CHENNAI - 600 082, COMPRISED IN T. S. No. : 6, BLOCK No. : 32 E, PERAVALLUR VILLAGE, AYANAVARAM TALUK, CHENNAI DISTRICT, GREATER CHENNAI CORPORATION, DIVISION No. : 66, ZONE - 06.

SCALE: 1:100

POWER AGENT :

P. K. Subramani

LICENSED SURVEYOR

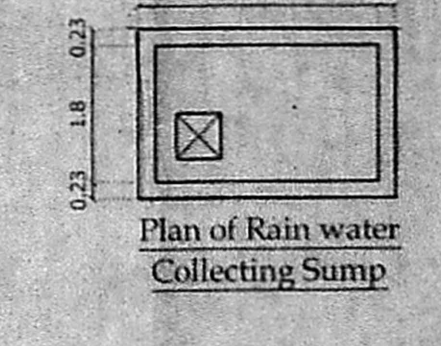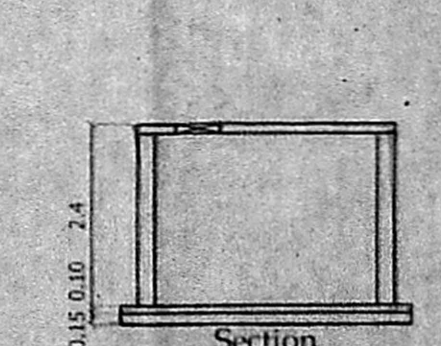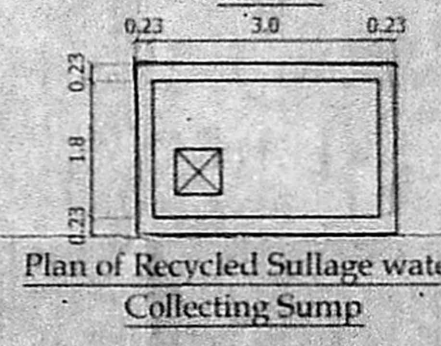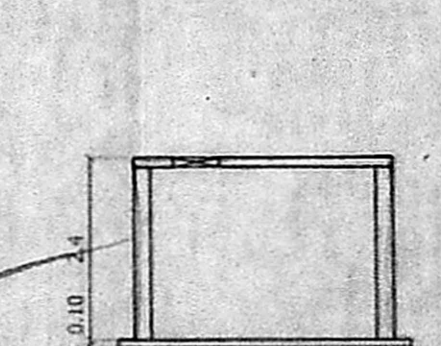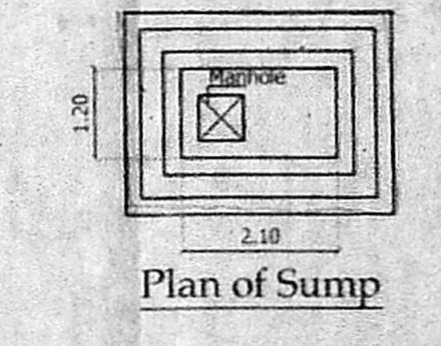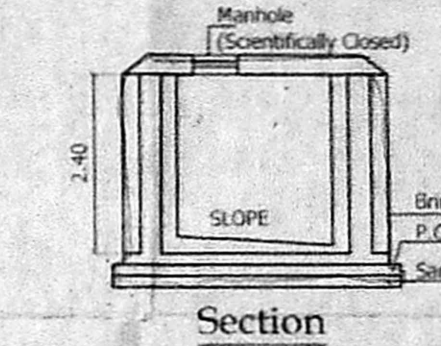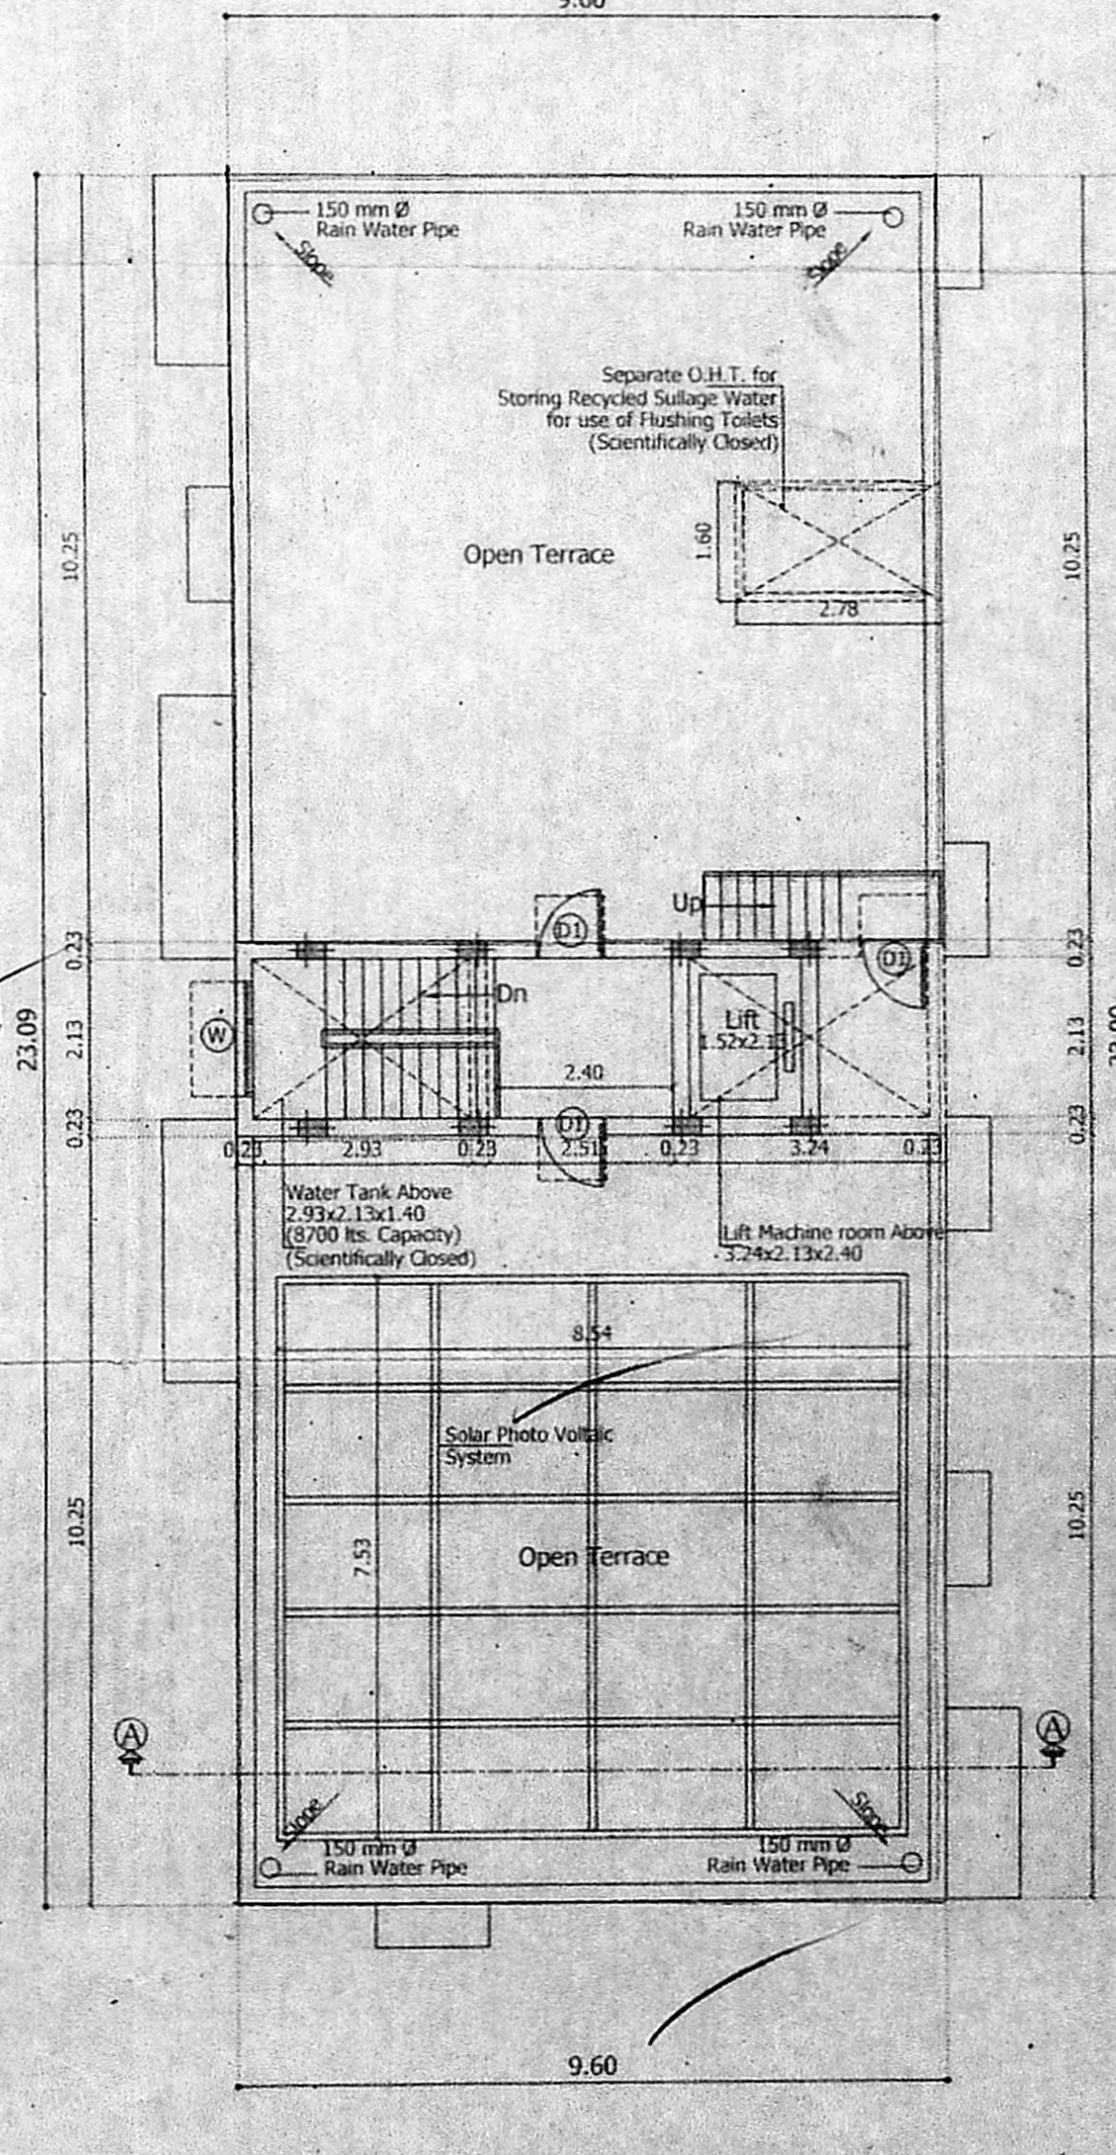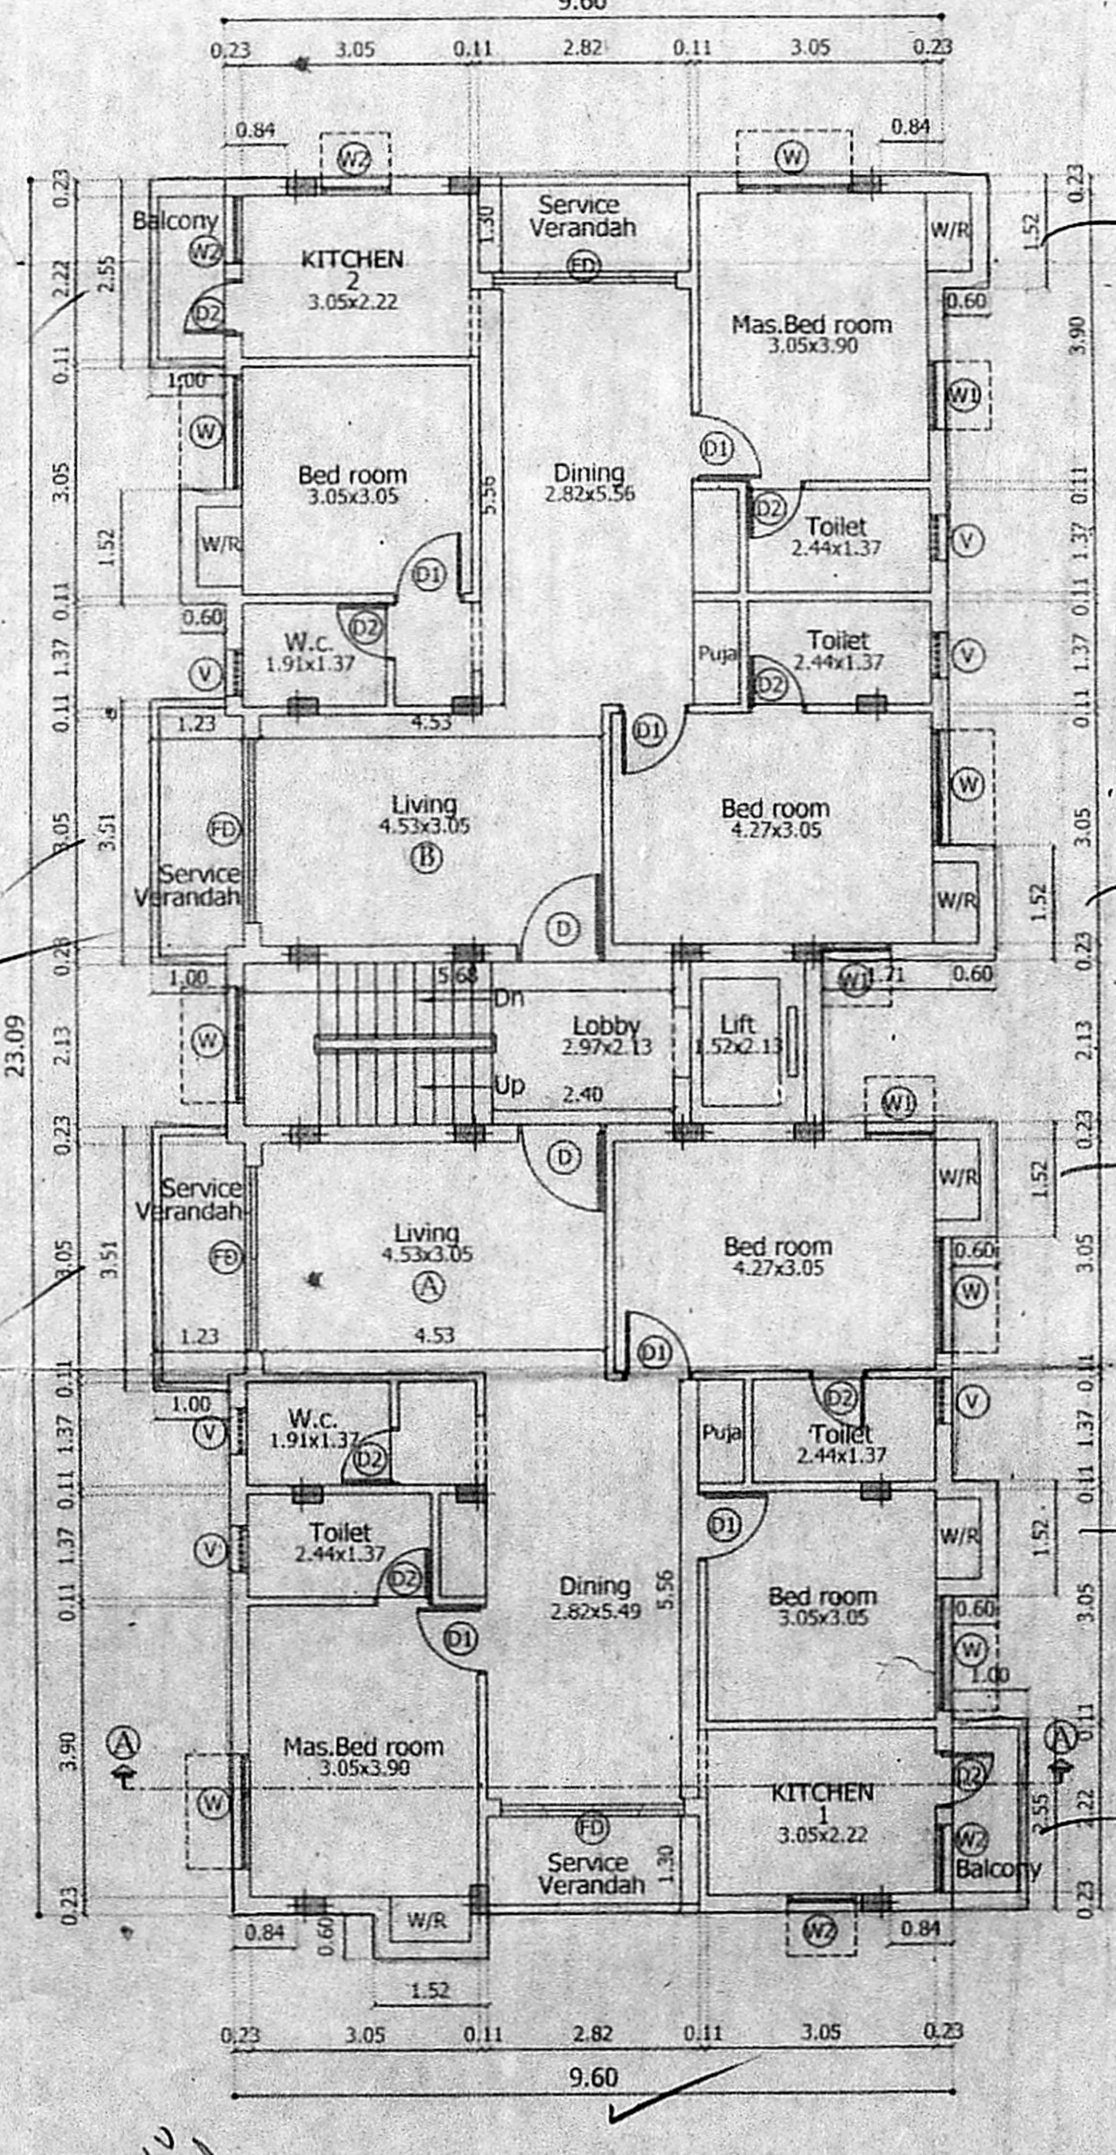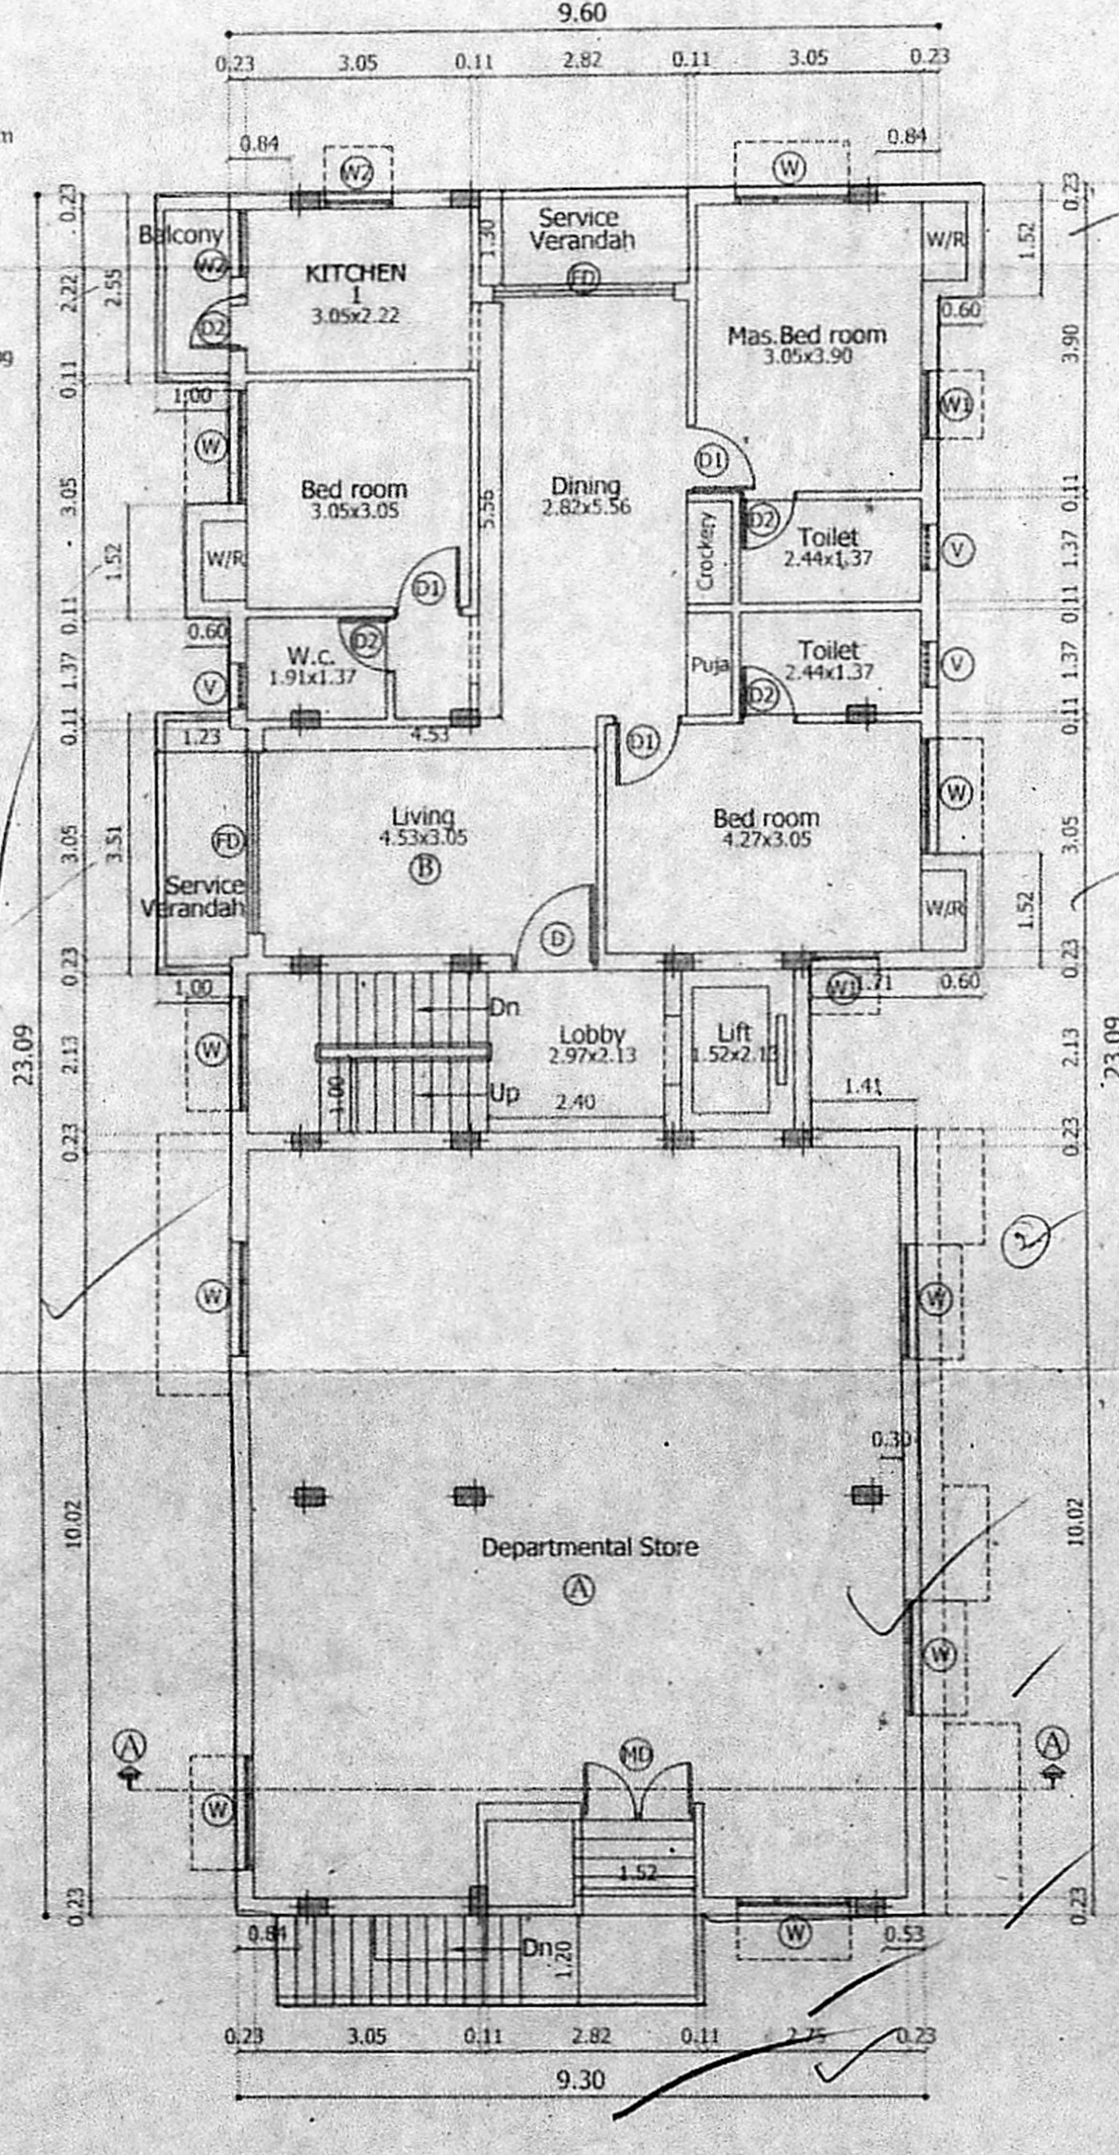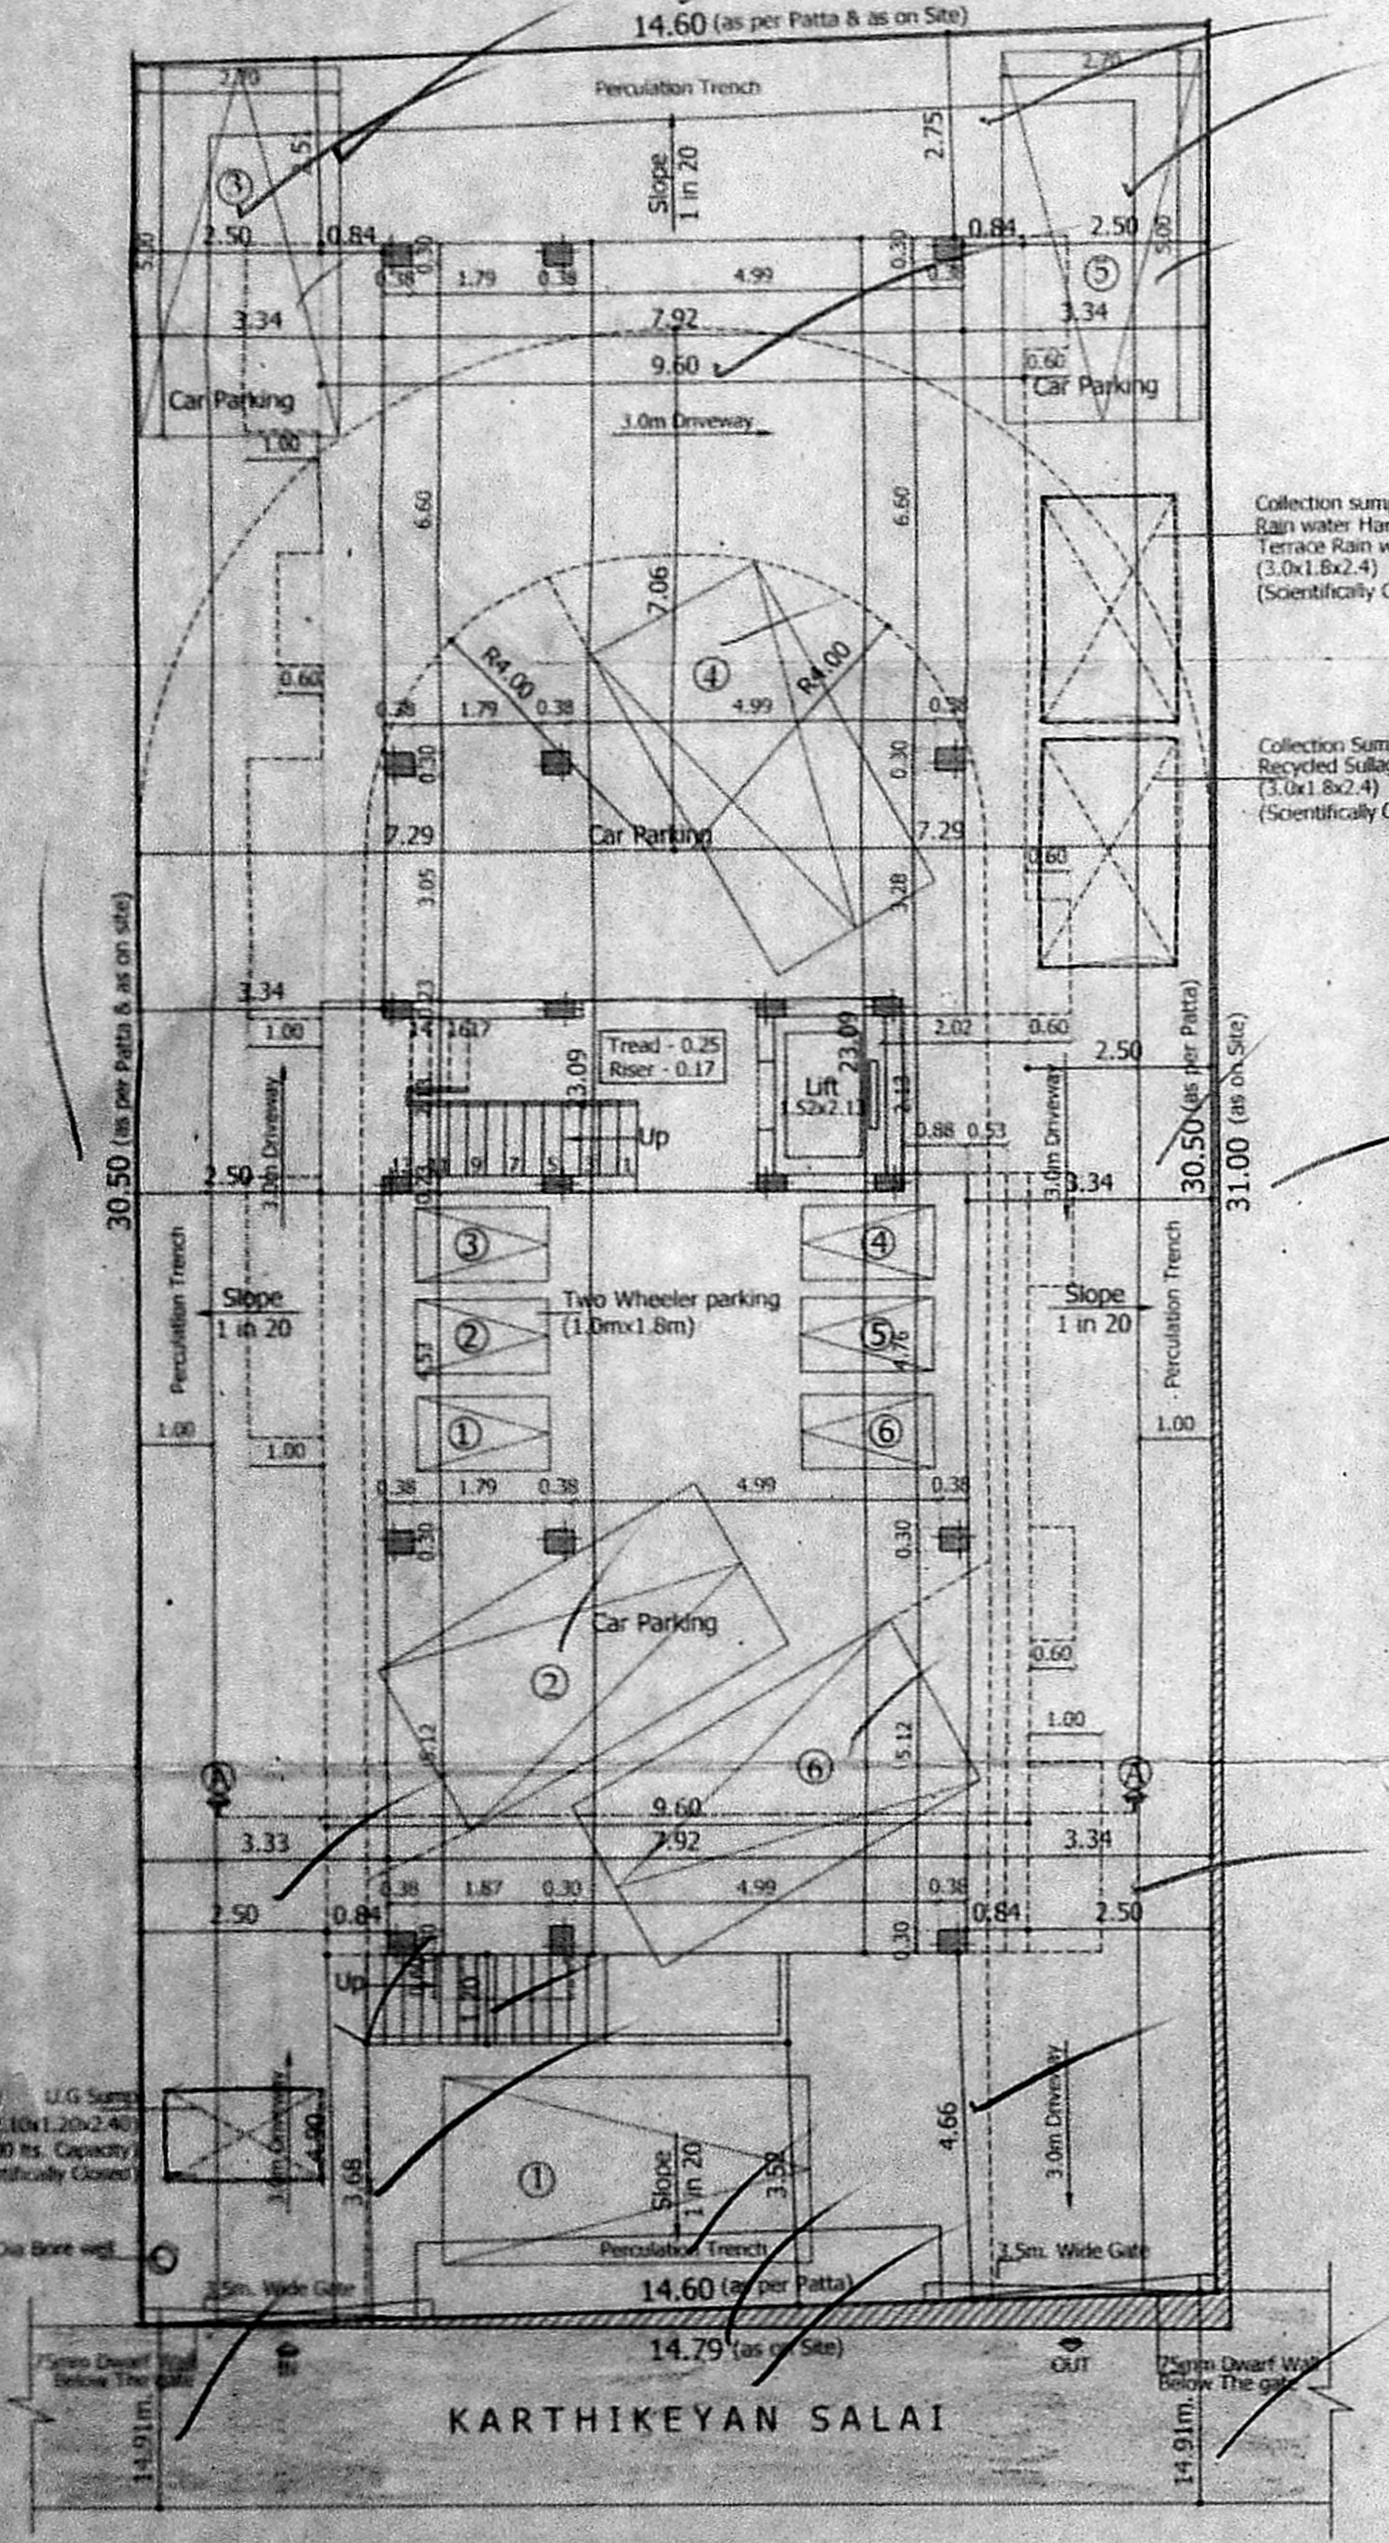

V. Srinivasan
 V. SRINIVASAN, AIA
 Registered Architect - CA 94, 19755
 Licensed Surveyor - Corporation of Chennai
 RA No. 344
 Firm Address: R471, 17th Street, Anna Nagar
 Chennai - 600 042 Ph: 49726229