


செ.பெ.வ.கு. (பி)..... எண்
 ந. எண் - 10/07/18
 உதவியாளர்.....
 கூர்ந்தாய்வு
 தி. உ. 10/07/18
 உ. தி. அ. தி. தி. அ.

திருத்திய வரலாறு
 தரள் 06-07-2018



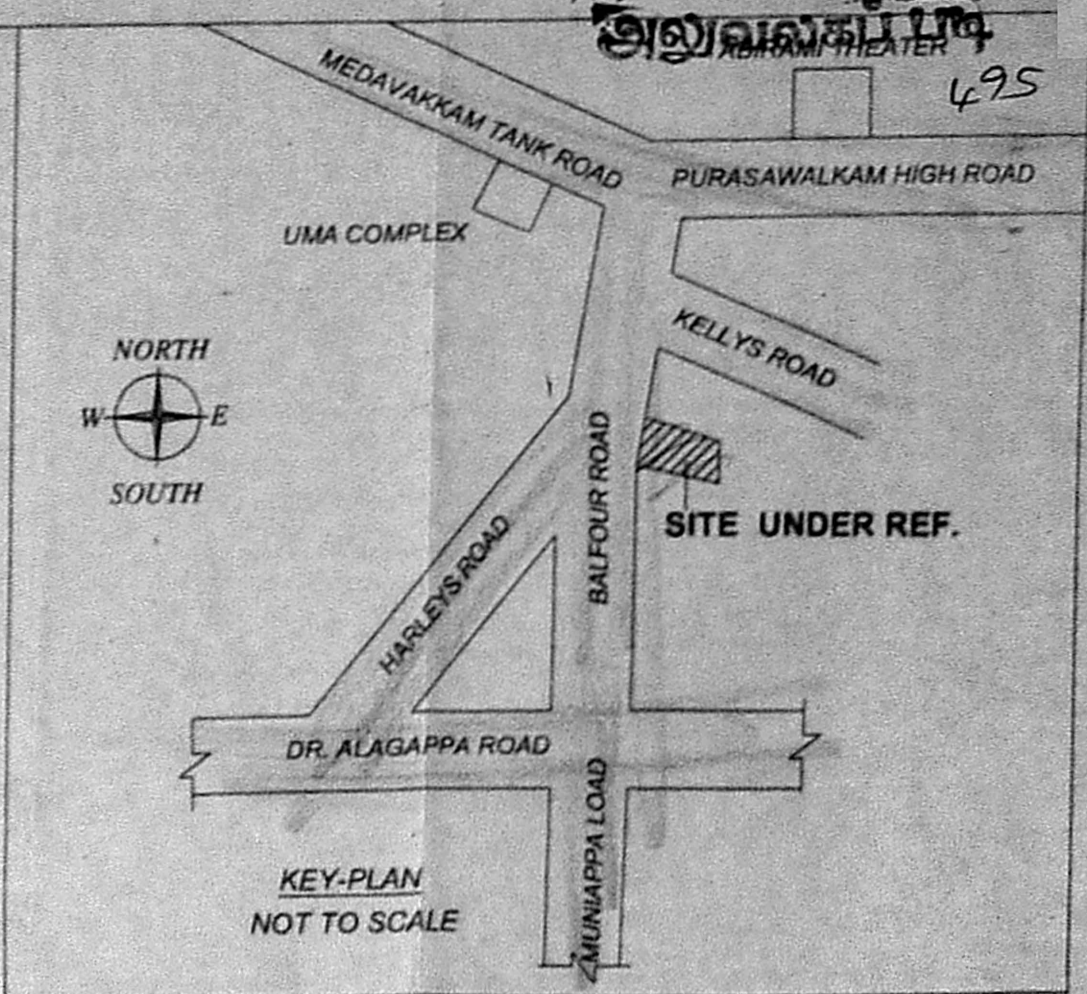


SPECIFICATION:


- FOUNDATION - RCC COLUMN FOOTINGS
- BRICK WORK - C.M 1:6 FOR SUPER STRUCTURE
- PLASTERING - C.M 1:5 FOR WALLS & 1:3 FOR CEILING
- FLOORING - MOSAIC FLOORING
- CEMENT PAINT - TWO COATS FOR WALLS & ONE EXTRA COAT FOR CEILING
- R.C.C - M25 GRADE FOR ALL CONCRETE WORKS
- WOOD WORK - ALL WOOD WORKS IN BEST QUALITY TIMBER
- WEATHERING COURSE - AS PER NATIONAL BUILDING CODE

PLOT EXTENT (DOC.)	510.96
PLOT EXTENT (PATTA)	511.00
PLOT EXTENT (SUPER IMPOSED)	485.77

FLOOR	10% NON F.S.I	F.S.I AREA
BASEMENT	77.49	
FIRST FLOOR		216.83
SECOND FLOOR		216.83
THIRD FLOOR		216.83
EXCESS NON F.S.I AREA	(77.49-64.99)	12.50
TOTAL		662.39

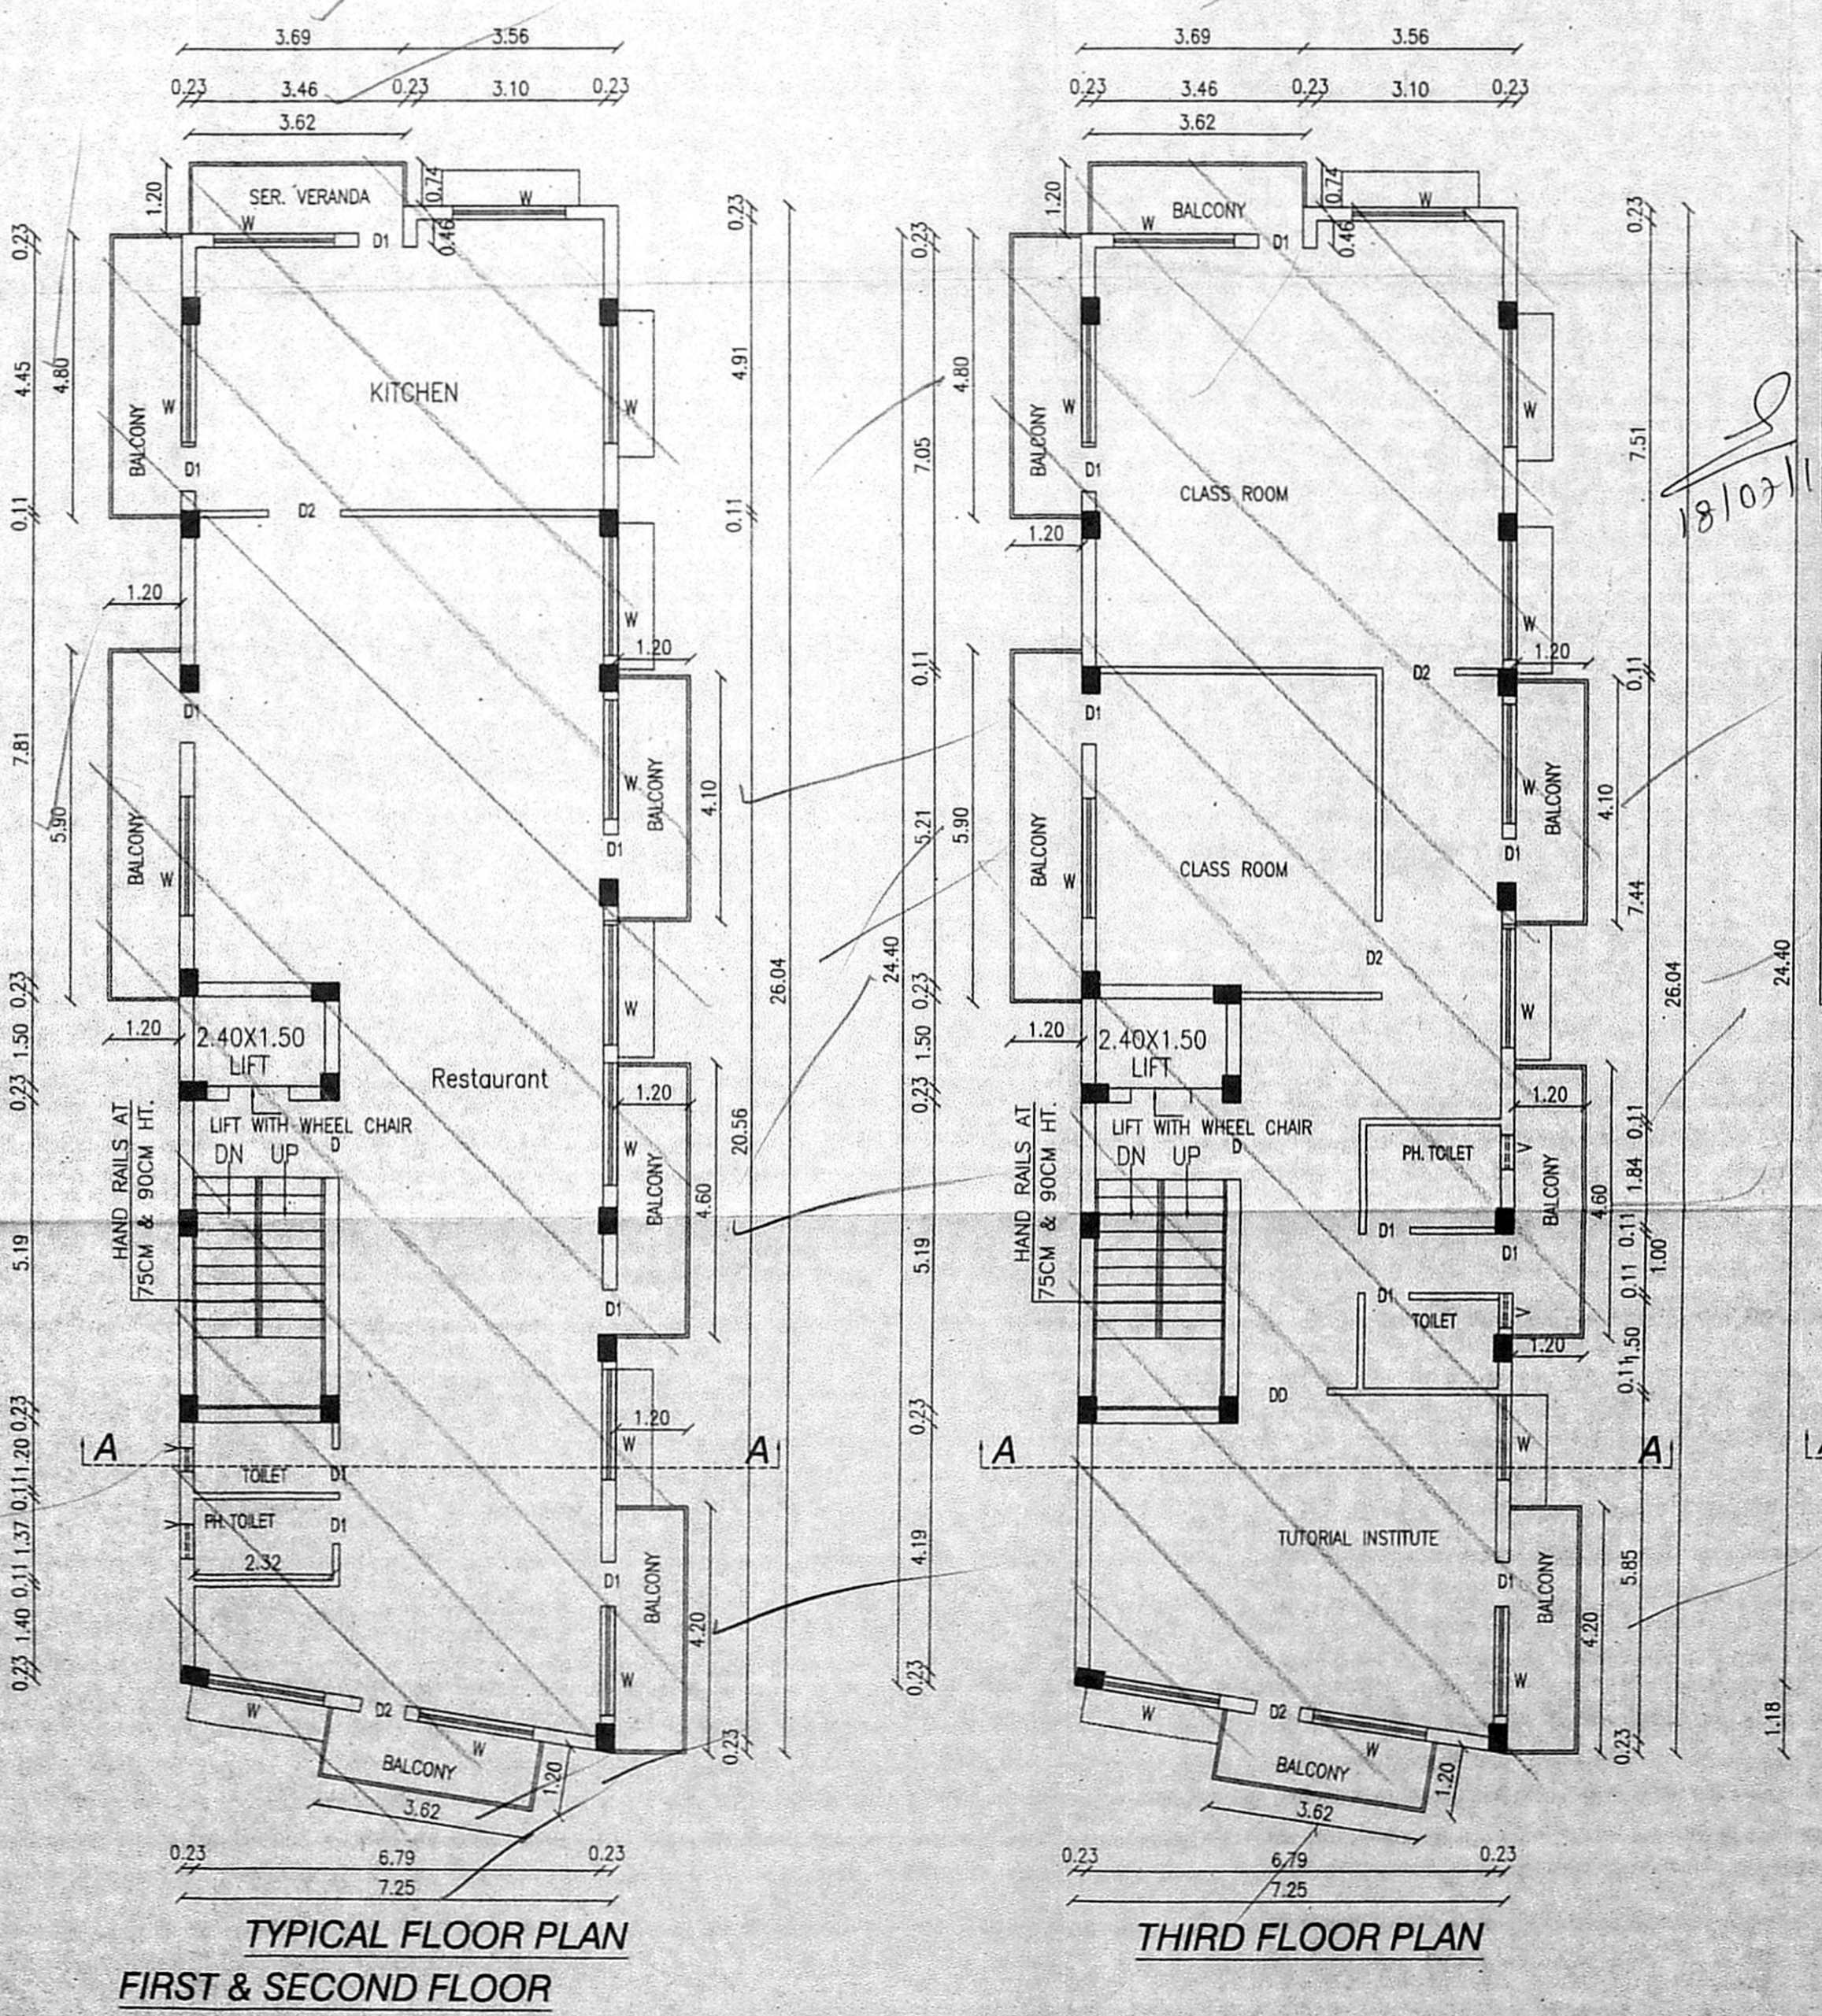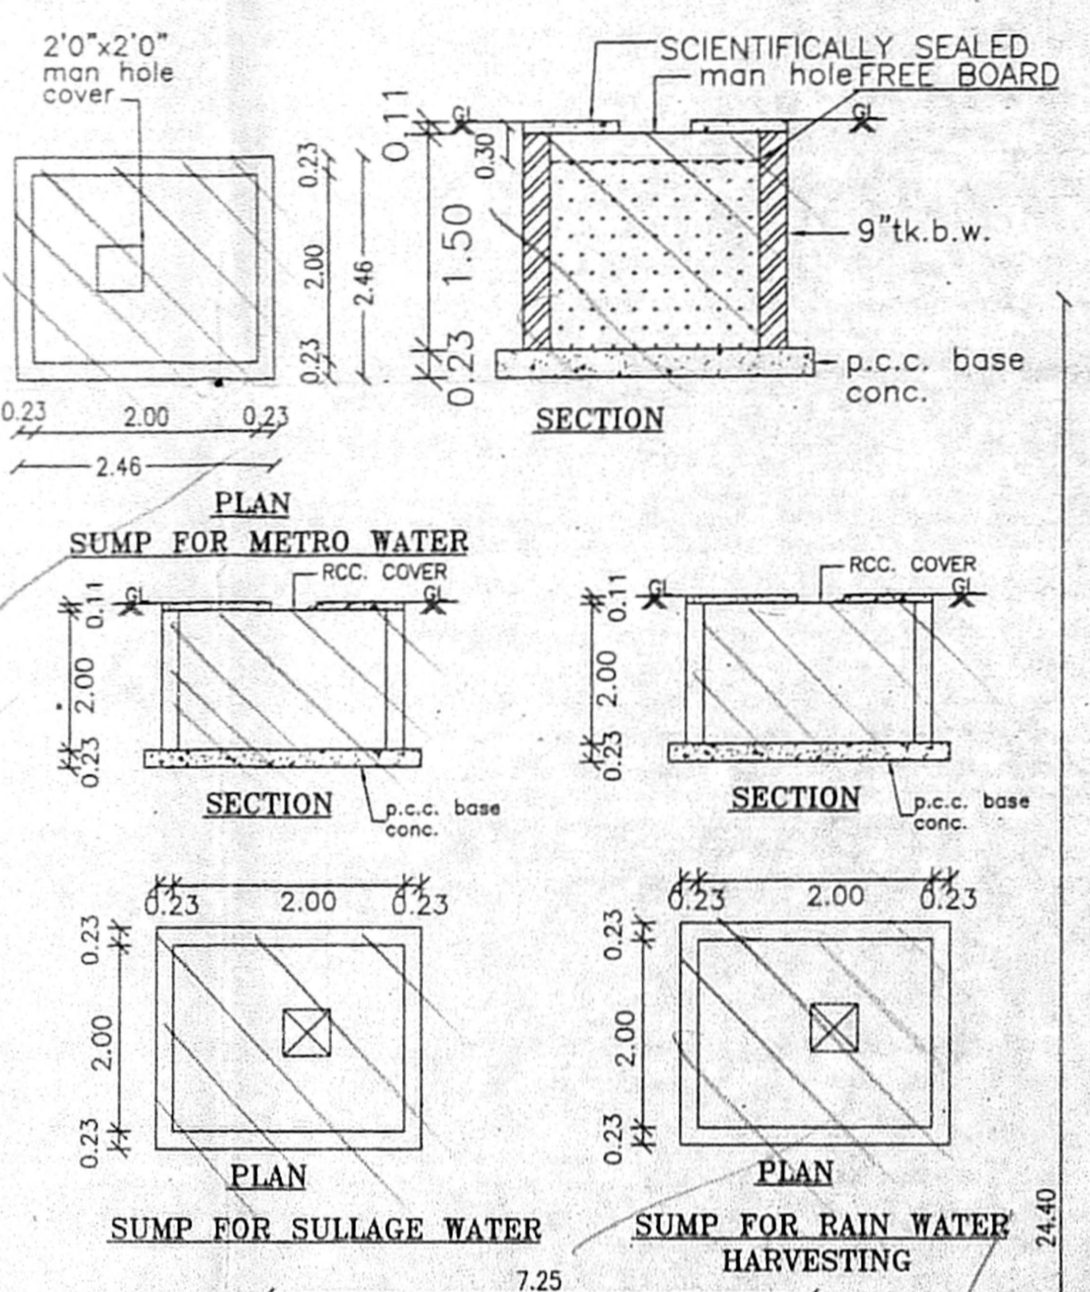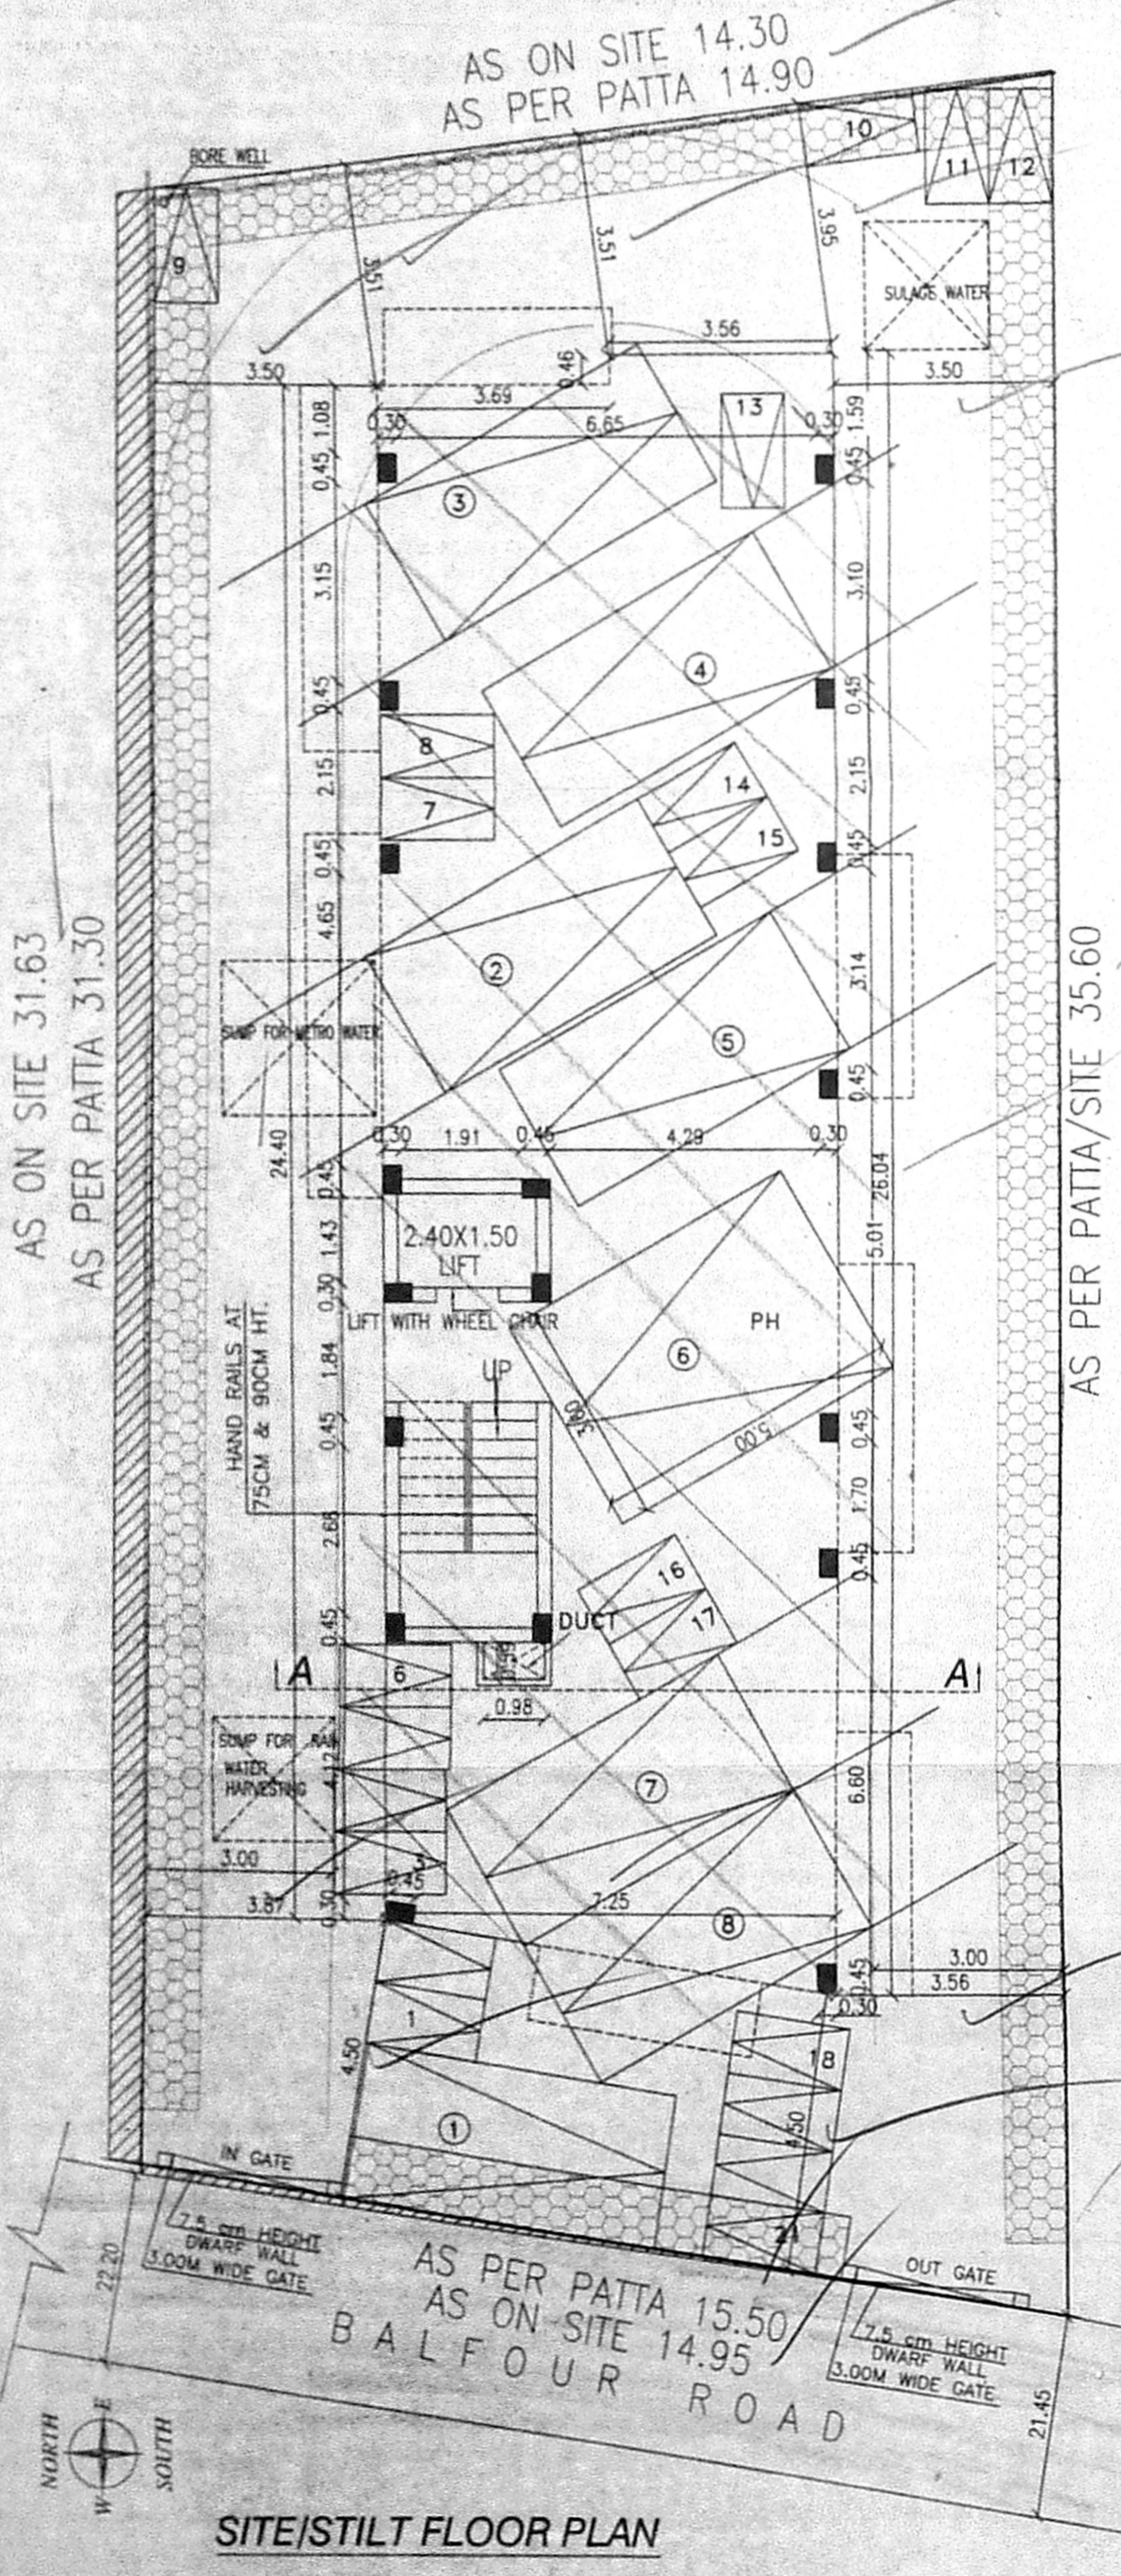

திட்ட வரைபட அனுமதி எண்
 தி. உ. 10/07/18
 உ. தி. அ. தி. தி. அ.

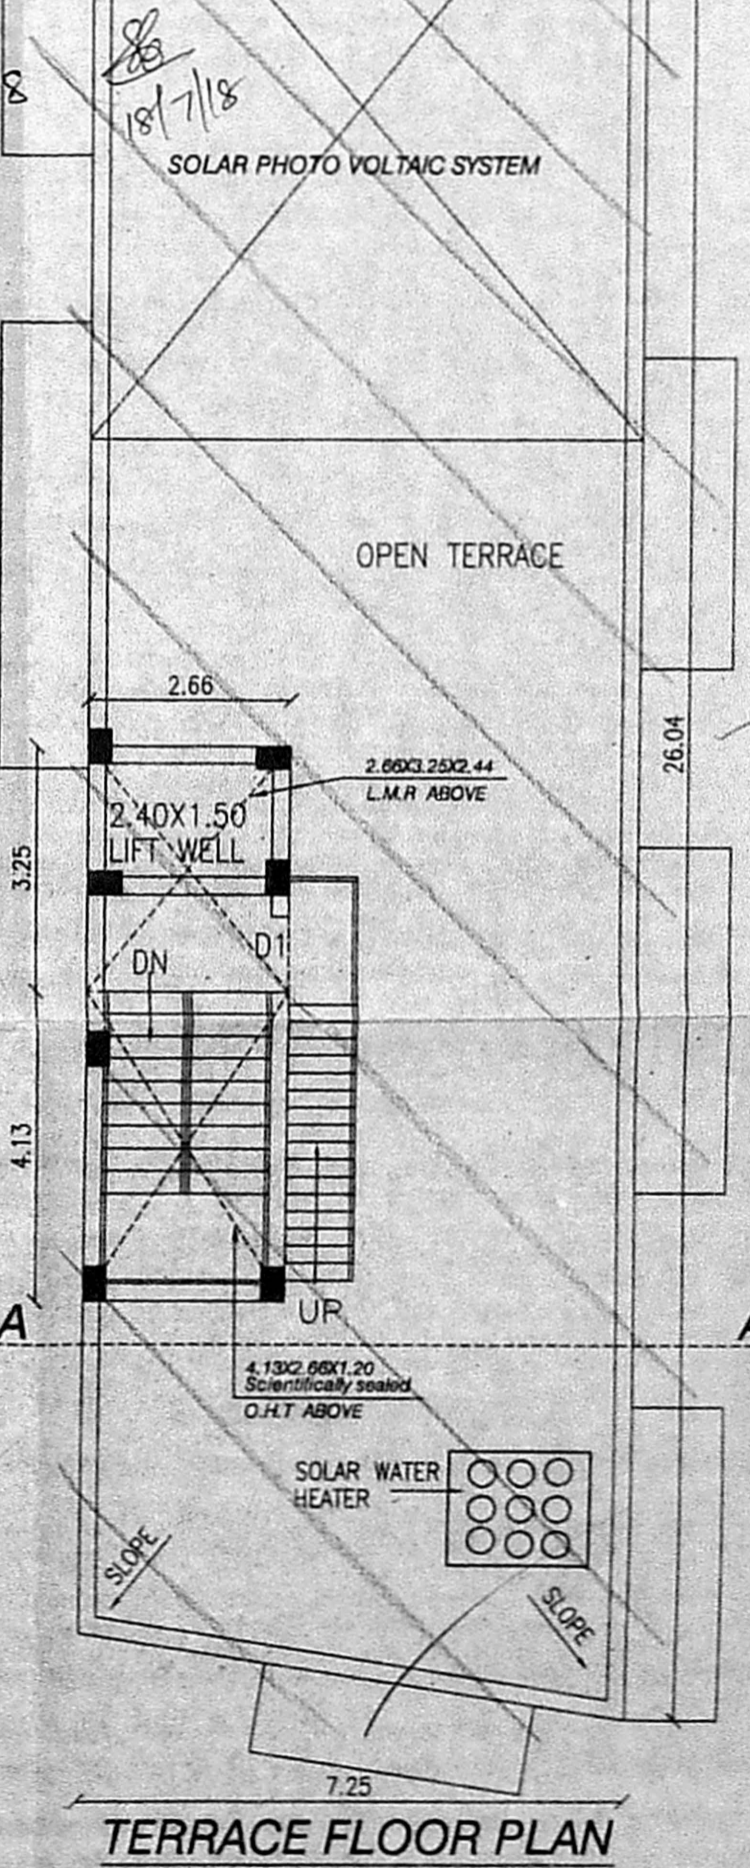

F.S.I = 1.364

COLOUR INDEX

PROPOSED ROAD BOUNDARY

SCHEDULE OF JOINERY

- D DOOR - 1.00X2.13
- DD DOOR - 1.50X2.13
- D1 DOOR - 0.75X2.13
- D2 DOOR - 1.20X2.13
- W WINDOW - 2.00X1.22
- V VENTILATOR - 0.90X0.60

SCALE : 1:100

PLAN SHOWING THE EXISTING STILT + 3 FLOORS, RESTAURANT BUILDING IN 1ST. AND 2ND. FLOOR AND TUTORIAL INSTITUTE IN 3RD. FLOOR AT OLD D.NO.7 NEW D.No. 13, BALFOUR ROAD, KELLYS, KILPAUK, IN R.S. NO. 3133/13, BLOCK NO. 52 OF PURASAWALKAM VILLAGE, CHENNAI-10, CORPORATION OF CHENNAI DIVISION No. 103 ZONE : 8

MEASUREMENTS ARE IN METRES

OWNER SIGNATURE: Deepa Mehra, Soham Mehra, Deepa Mehra, Rangetha Mehra

V.Sp. SARTHIVEL RAJA BARCH, A.I.A. ARCHITECT MEMBER COUNCIL OF ARCHITECTURE A.I.A. Reg. No. 9124

SA Architects
 10/52, Abiramapuram 3rd Street, Chennai - 600 018
 LICENSED SURVEYOR