

PLAN SHOWING THE PROPOSED CONSTRUCTION OF GROUND FLOOR + 3 FLOORS SCHOOL BUILDING AT DOOR NO:101, K.C.P ROAD, ASHOK AVENUE, THIRUVOTTIYUR, CHENNAI - 600 019. COMPRISED IN OLD S.NOS: 272/1 & 273/1 PL. T.S.NOS: 2/9, 2/25, 2/30, 2/31, WARD-D, BLOCK NO: 12 OF THIRUVOTTIYUR VILLAGE & TALUK, DIVISION - 7, ZONE - I OF GREATER CHENNAI CORPORATION.

3/3


COLOUR INDEX:-
PROPOSED - [Line]

STRUCTURAL ENGINEER:-
R. Manikandan
R. MANIKANDAN, M.Tech (Structures)
Registered Structural Engineer Grade I (RSE), CMOA
SE / GR / 19 / 06 / 154
AURA ENGINEERING CONSULTANTS
13/27, 67th Street, R.V. Nagar,
Ashok Nagar, Chennai-600 083.
Ph : 044-46597100 Cell: 9790751378

ARCHITECT:-
A. N. Syed Abdulnadeem
A. N. SYED ABDULNADEEM, B.Arch.
Registered Architect-CA/2013/61853
Corporation of Chennai-R.A 650
R-32/2-3, 1st Floor, 12th Street,
Anna Nagar, Chennai-600 040.

OWNER:-
For SAI SUDHAN EDUCATIONAL TRUST
[Signature]
Trustee

SECTION & ELEVATION
SCALE:- 1:100 SHEET NO: 3/3

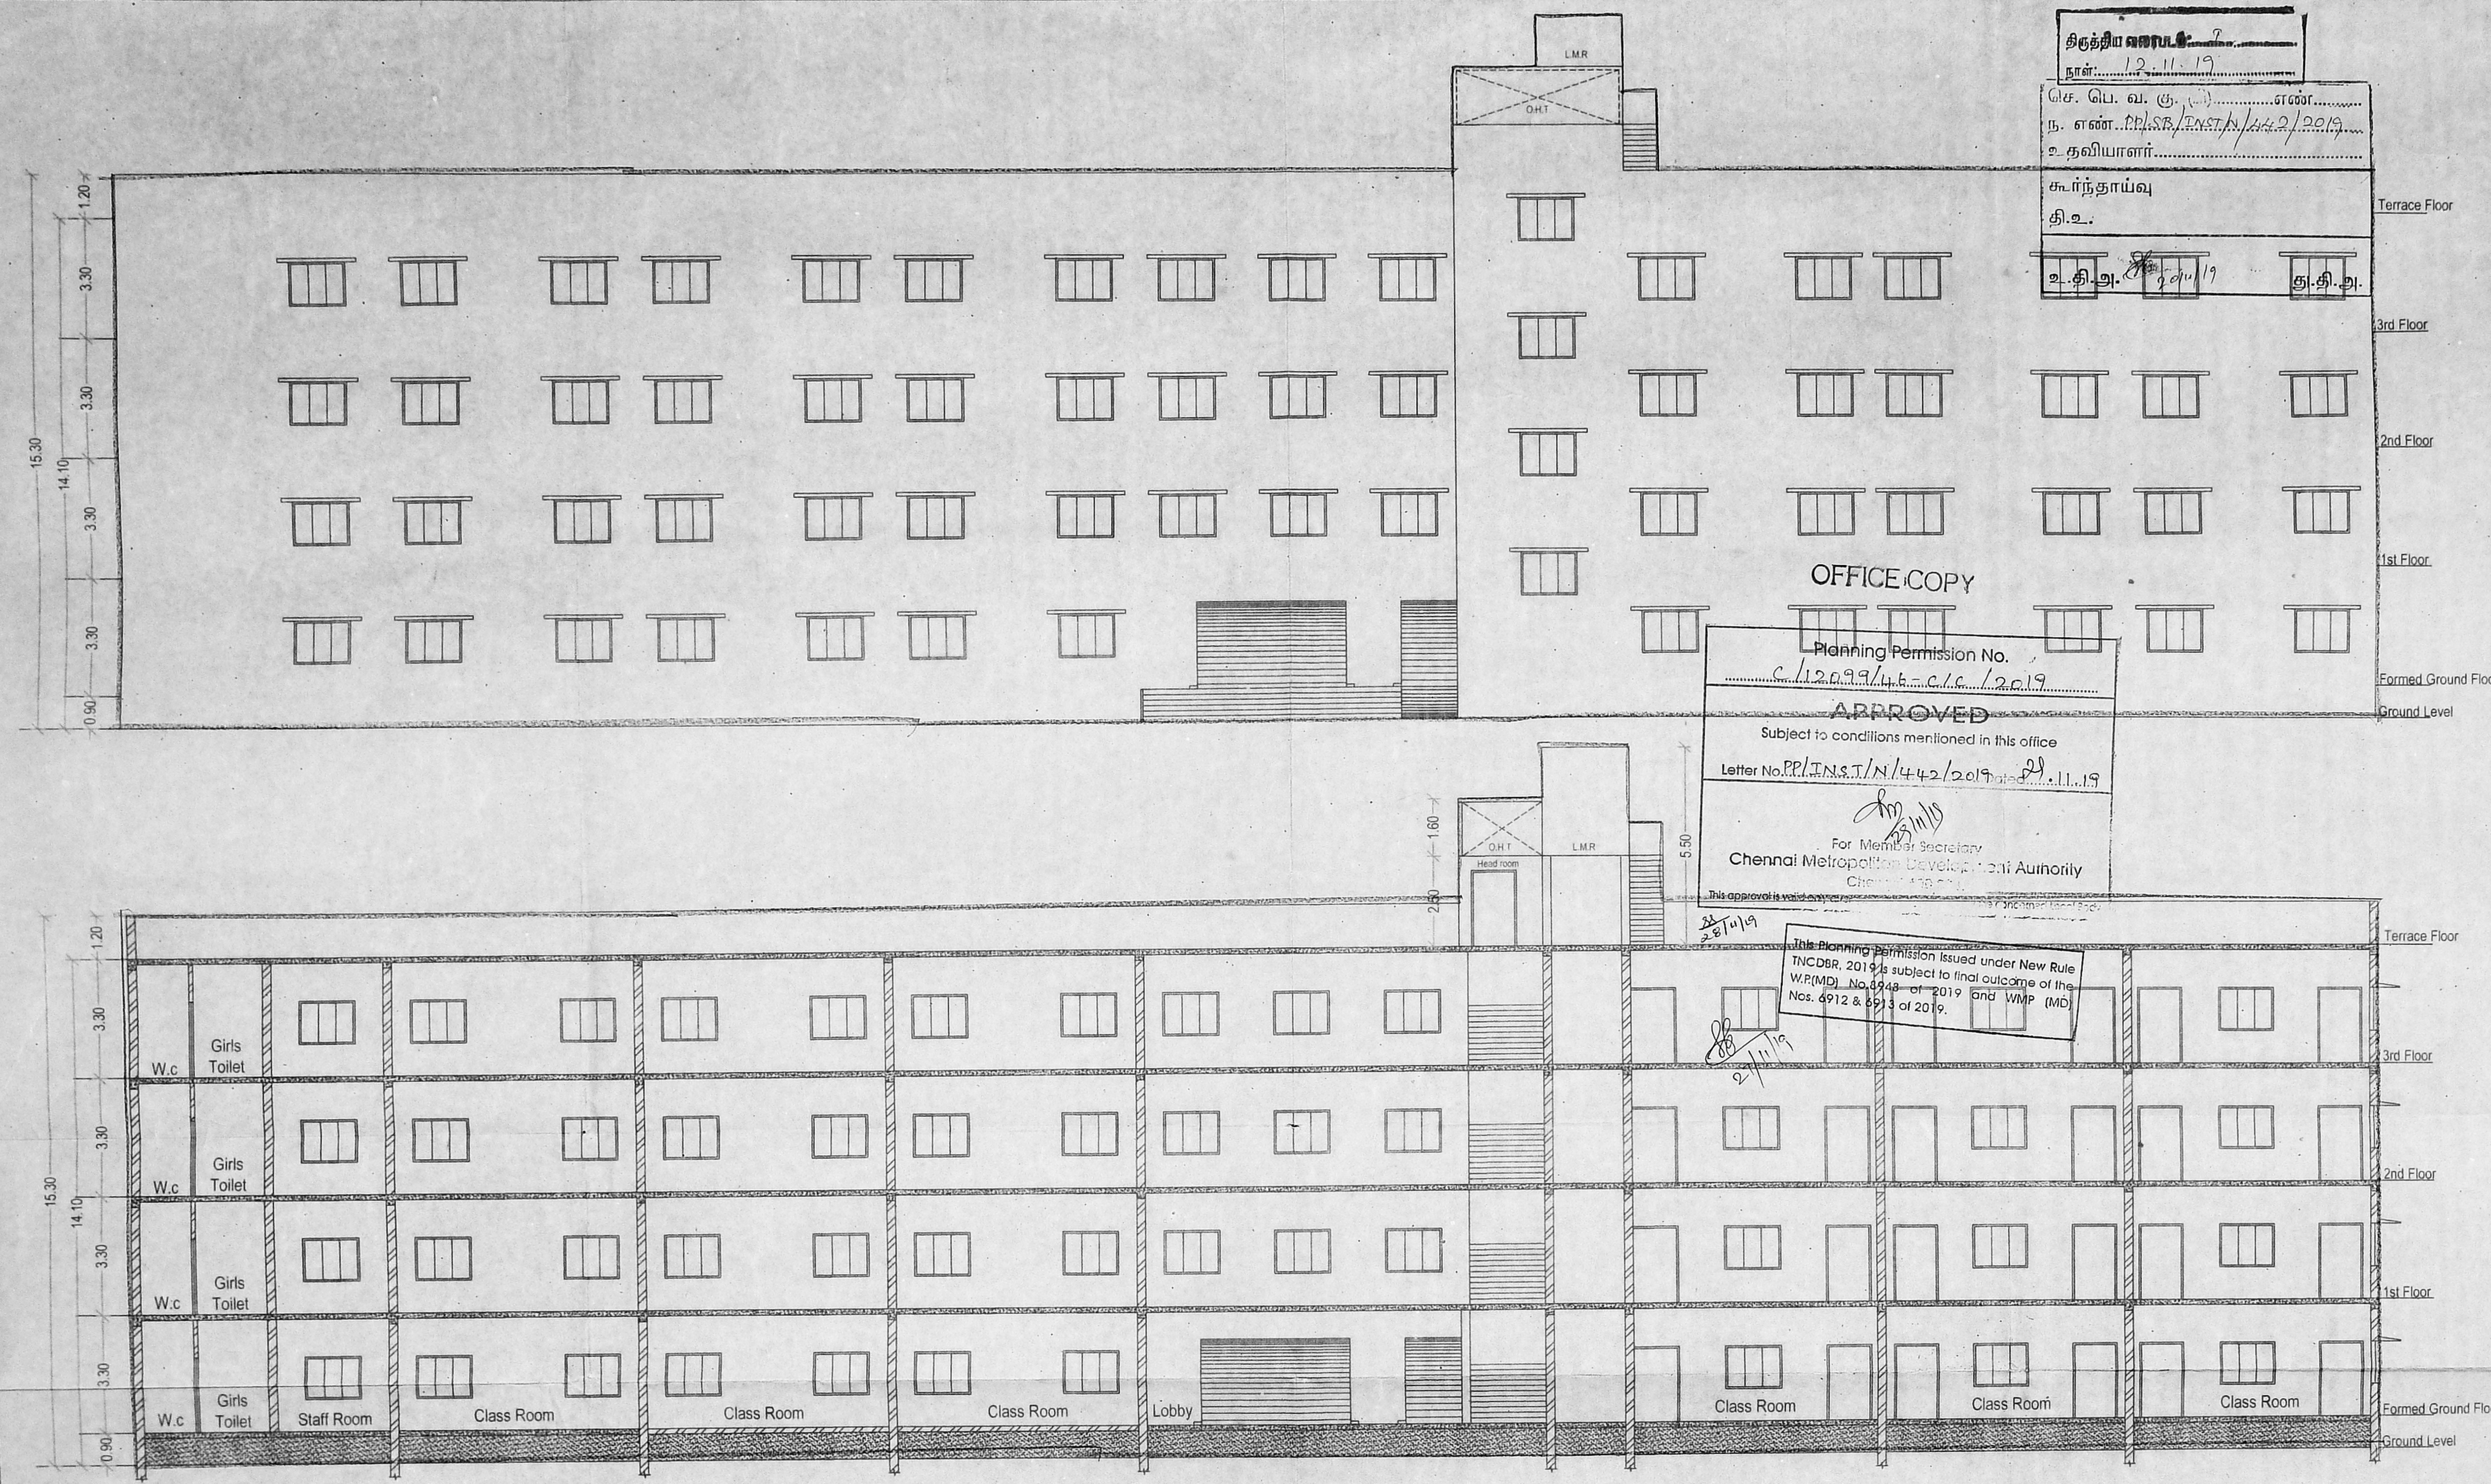

திருத்திய நம்பு...
நாள்: 12.11.19
செ. பெ. வ. கு. எண்...
ந. எண்: P.P./S.B./INST./N/442/2019
உதவியாளர்...
கூர்ந்தாய்வு
தி.உ.
உ.தி.அ. 9/11/19 கு.தி.அ.

OFFICE COPY
Planning Permission No. C/12099/44-C/16/2019
APPROVED
Subject to conditions mentioned in this office
Letter No. P.P./INST./N/442/2019 Dated 21.11.19
[Signature]
For Member Secretary
Chennai Metropolitan Development Authority
Chennai-600 019
This approval is valid for the purpose mentioned in the application.

This Planning Permission issued under New Rule TNCDBR, 2019 is subject to final outcome of the W.P.(MD) No. 4948 of 2019 and WMP (MD) Nos. 4912 & 6913 of 2019.
21/11/19