
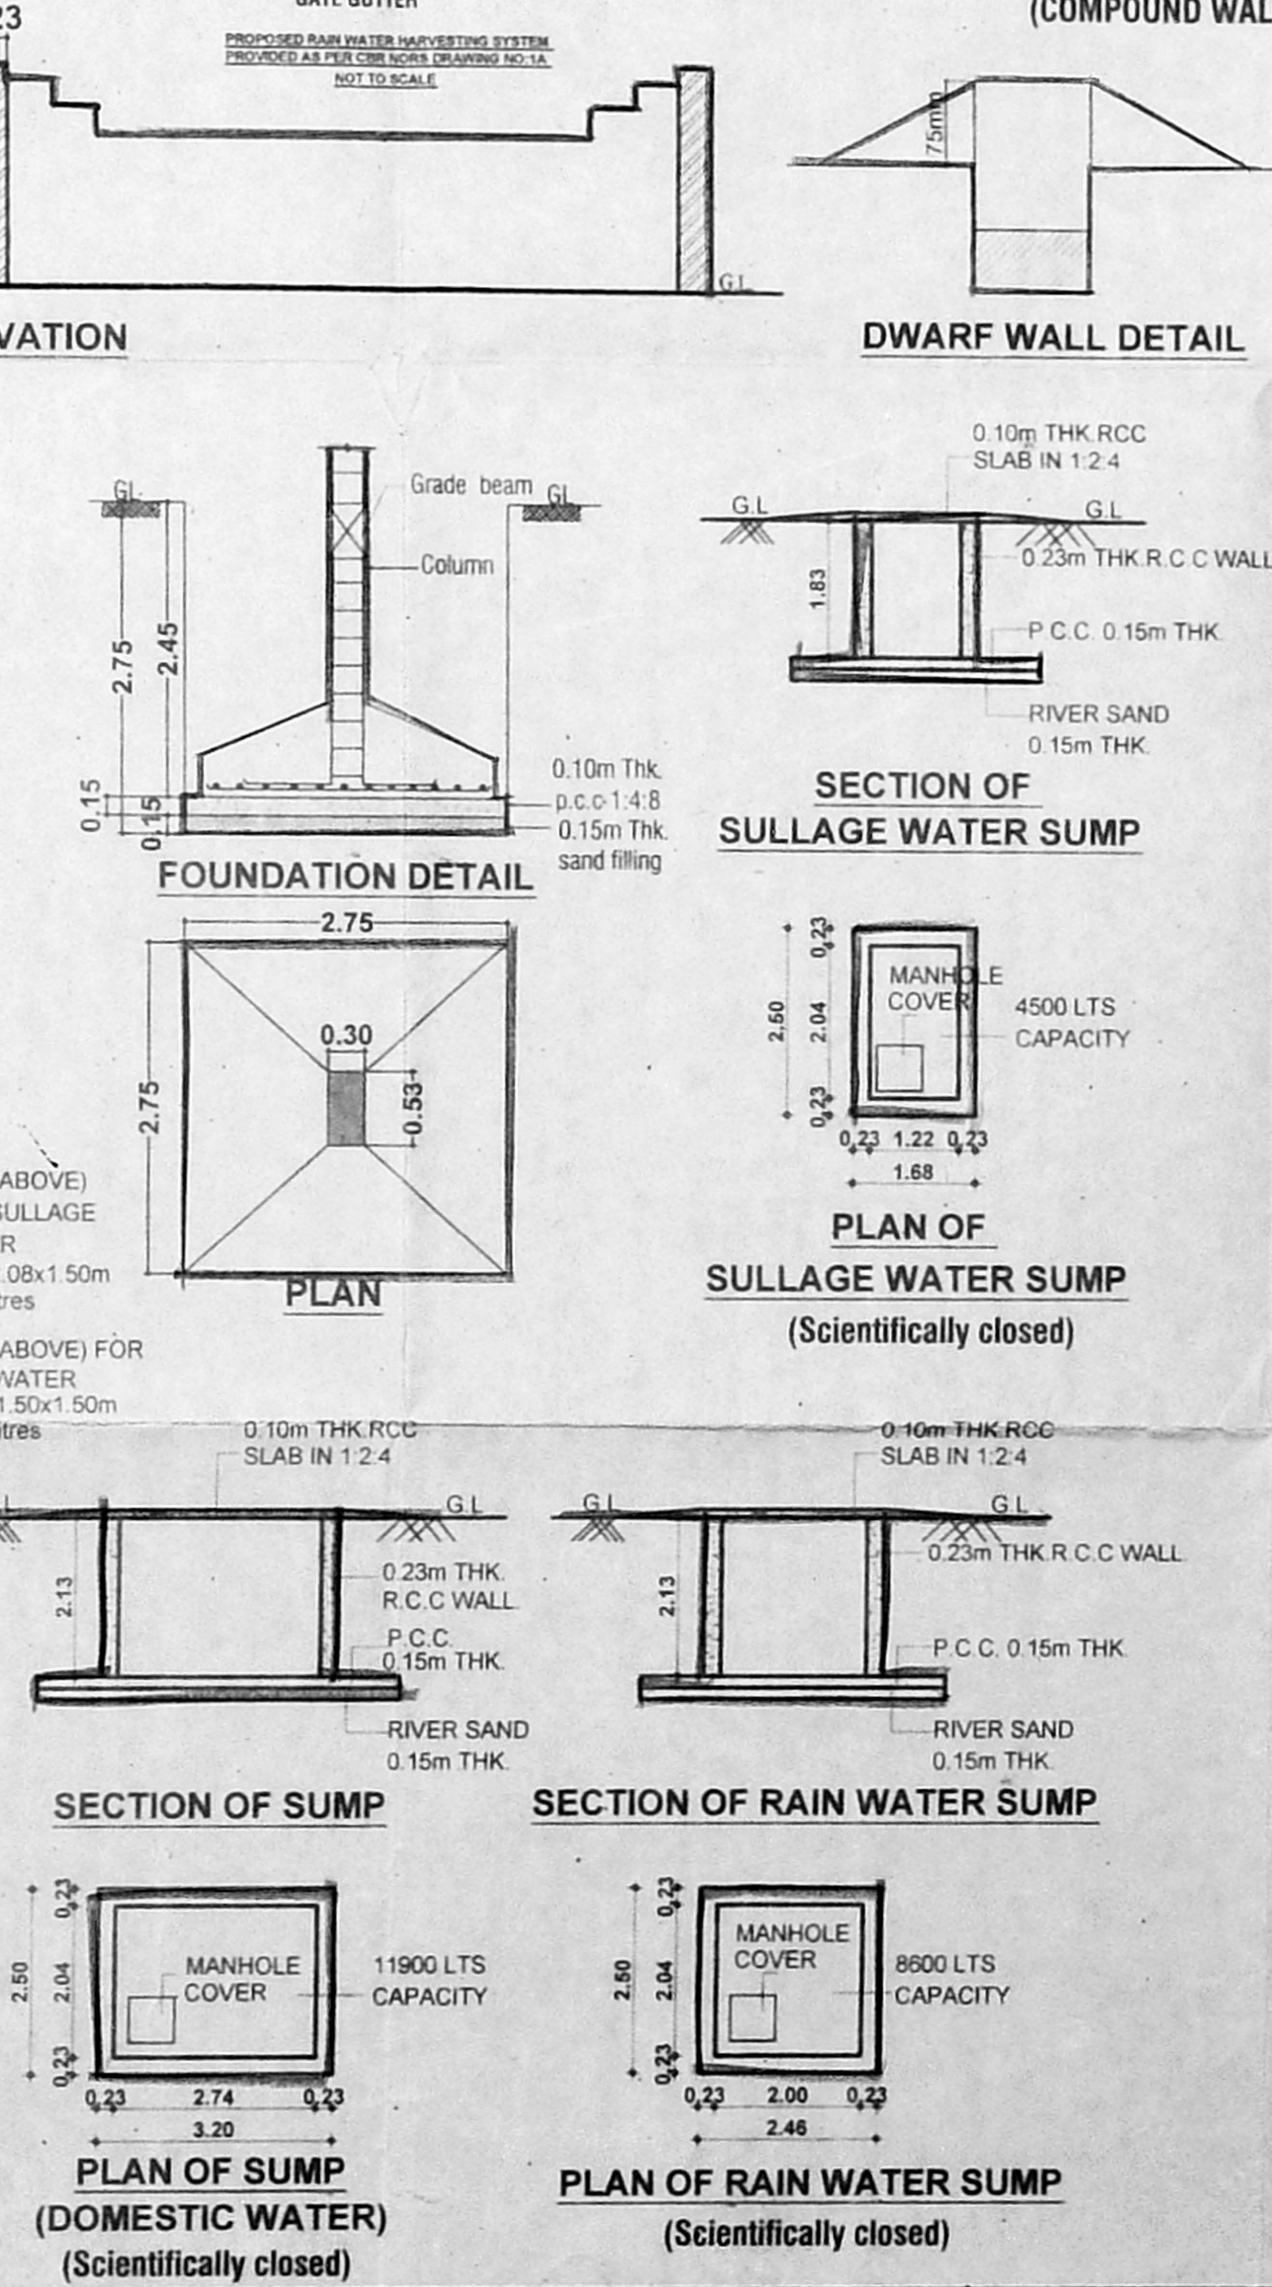
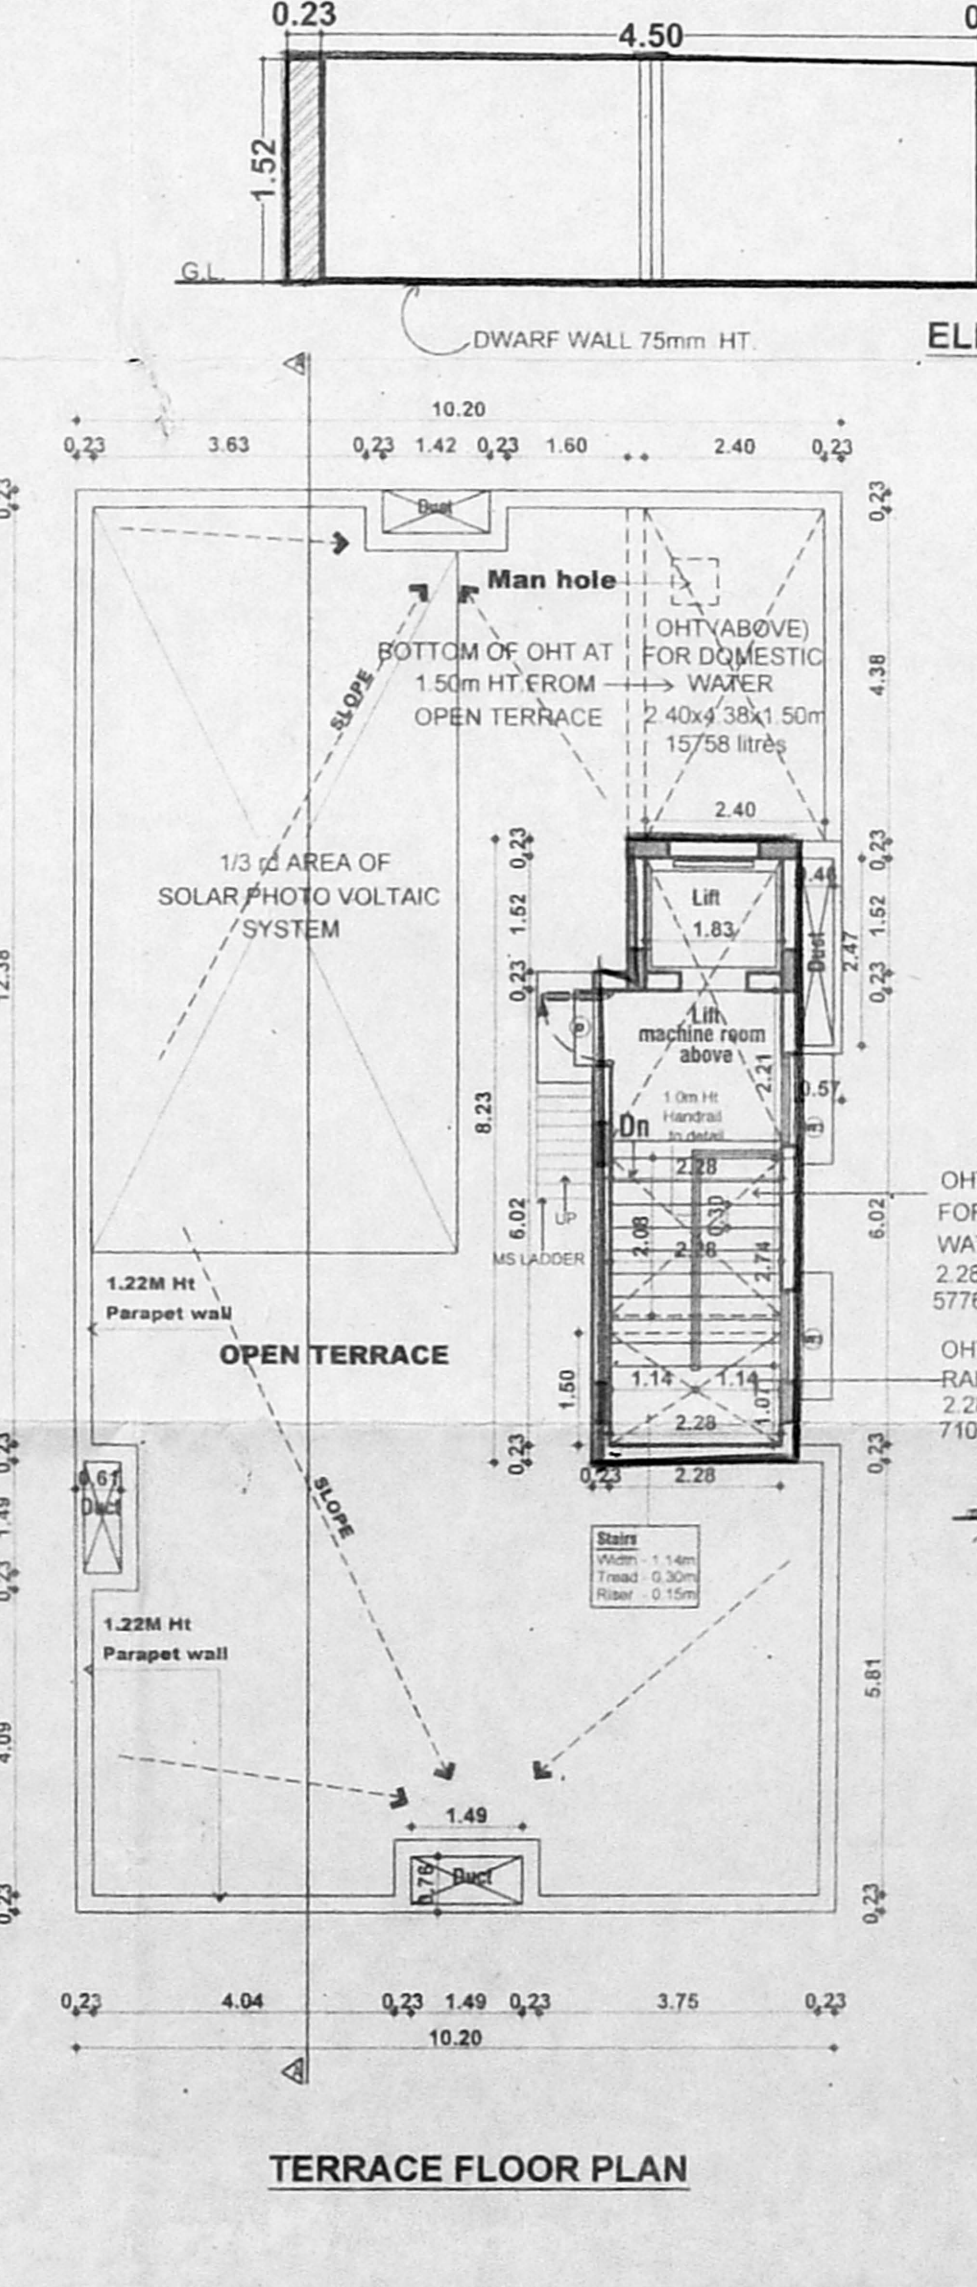
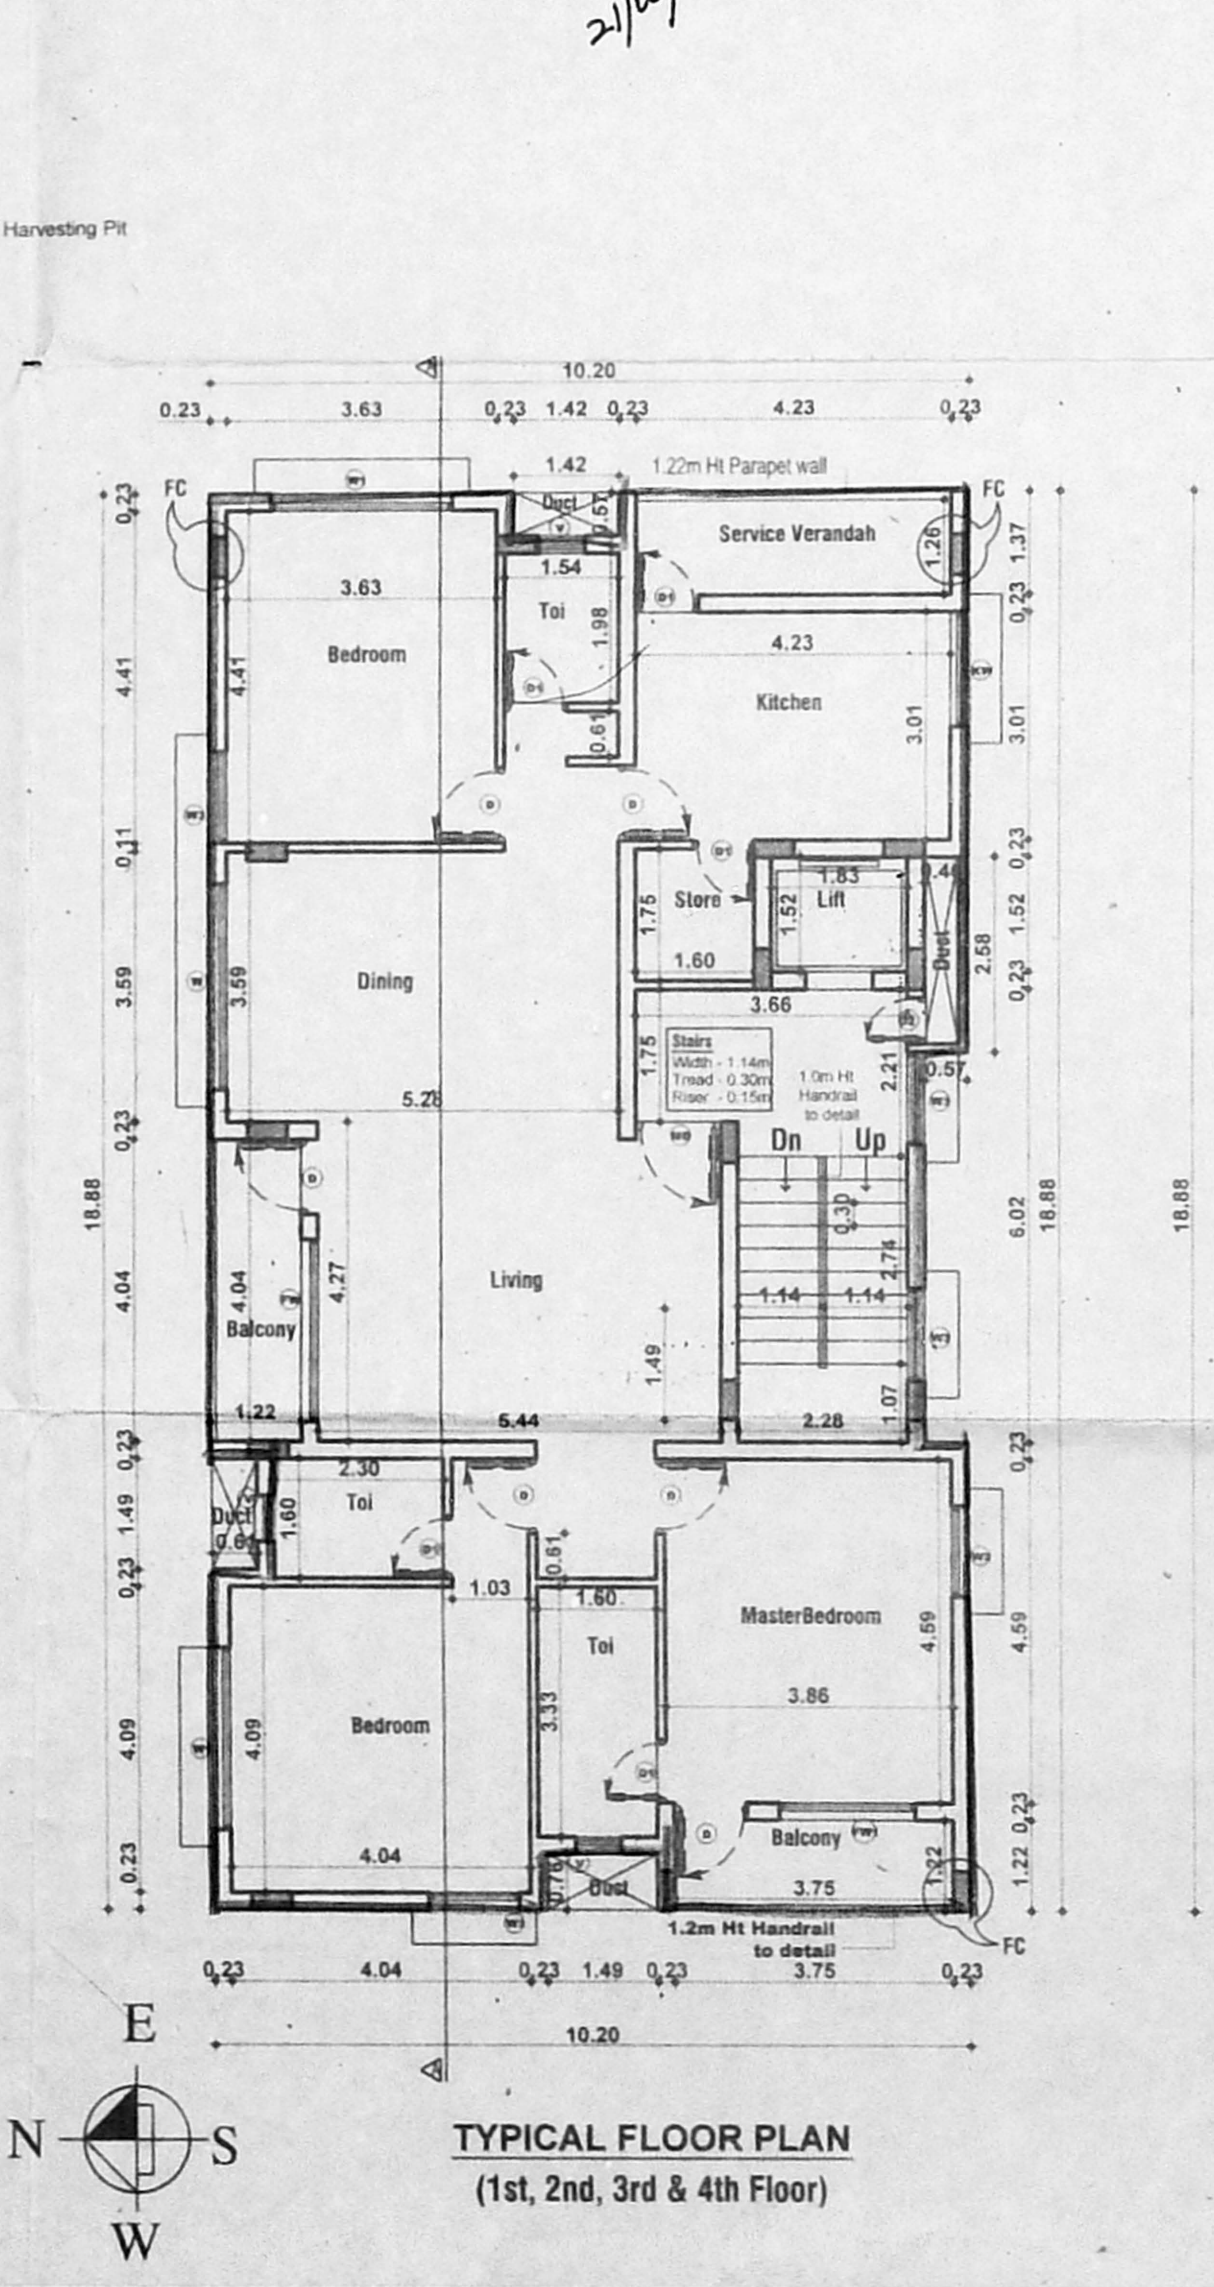


ANNA NAGAR TOWER  
R.P.T.  
16.10.19  
R.P.T.  
15.10.19  
R.P.T.  
15.10.19

**SCHEDULE OF JOINERY**

S.NO	TYPE	DESCRIPTION	MTS
1	MD	MAIN DOOR	1.14 x 2.43
2	D	FLUSH DOOR	0.99 x 2.43
3	D1	FLUSH DOOR	0.94 x 2.43
4	D2	FLUSH DOOR	0.80 x 2.43
5	W	GLAZED WINDOW	2.74 x 1.67
6	W1	GLAZED WINDOW	2.44 x 1.67
7	W2	GLAZED WINDOW	1.52 x 1.67
8	W3	GLAZED WINDOW	1.22 x 1.67
9	FW	FRENCH WINDOW	2.44 x 2.28
10	FW1	FRENCH WINDOW	1.83 x 2.28
11	KW	KITCHEN WINDOW	1.52 x 1.22
12	V	VENTILATOR	0.61 x 0.91

- SPECIFICATION**
1. Brick work in cm 1:5 in superstructure and parapet wall.
  2. Vitrified tile flooring in cm 1:5 mix.
  3. R.C.C. roof slab lintels etc in 1:2:4 mix.
  4. Plastering in cm 1:4 mix.
  5. Weathering course of flat tiles laid to slope.
  6. All wood works are in teak wood.
  7. Two coats of painting over one coat of primer.
  8. Two coats of colour or white wash.

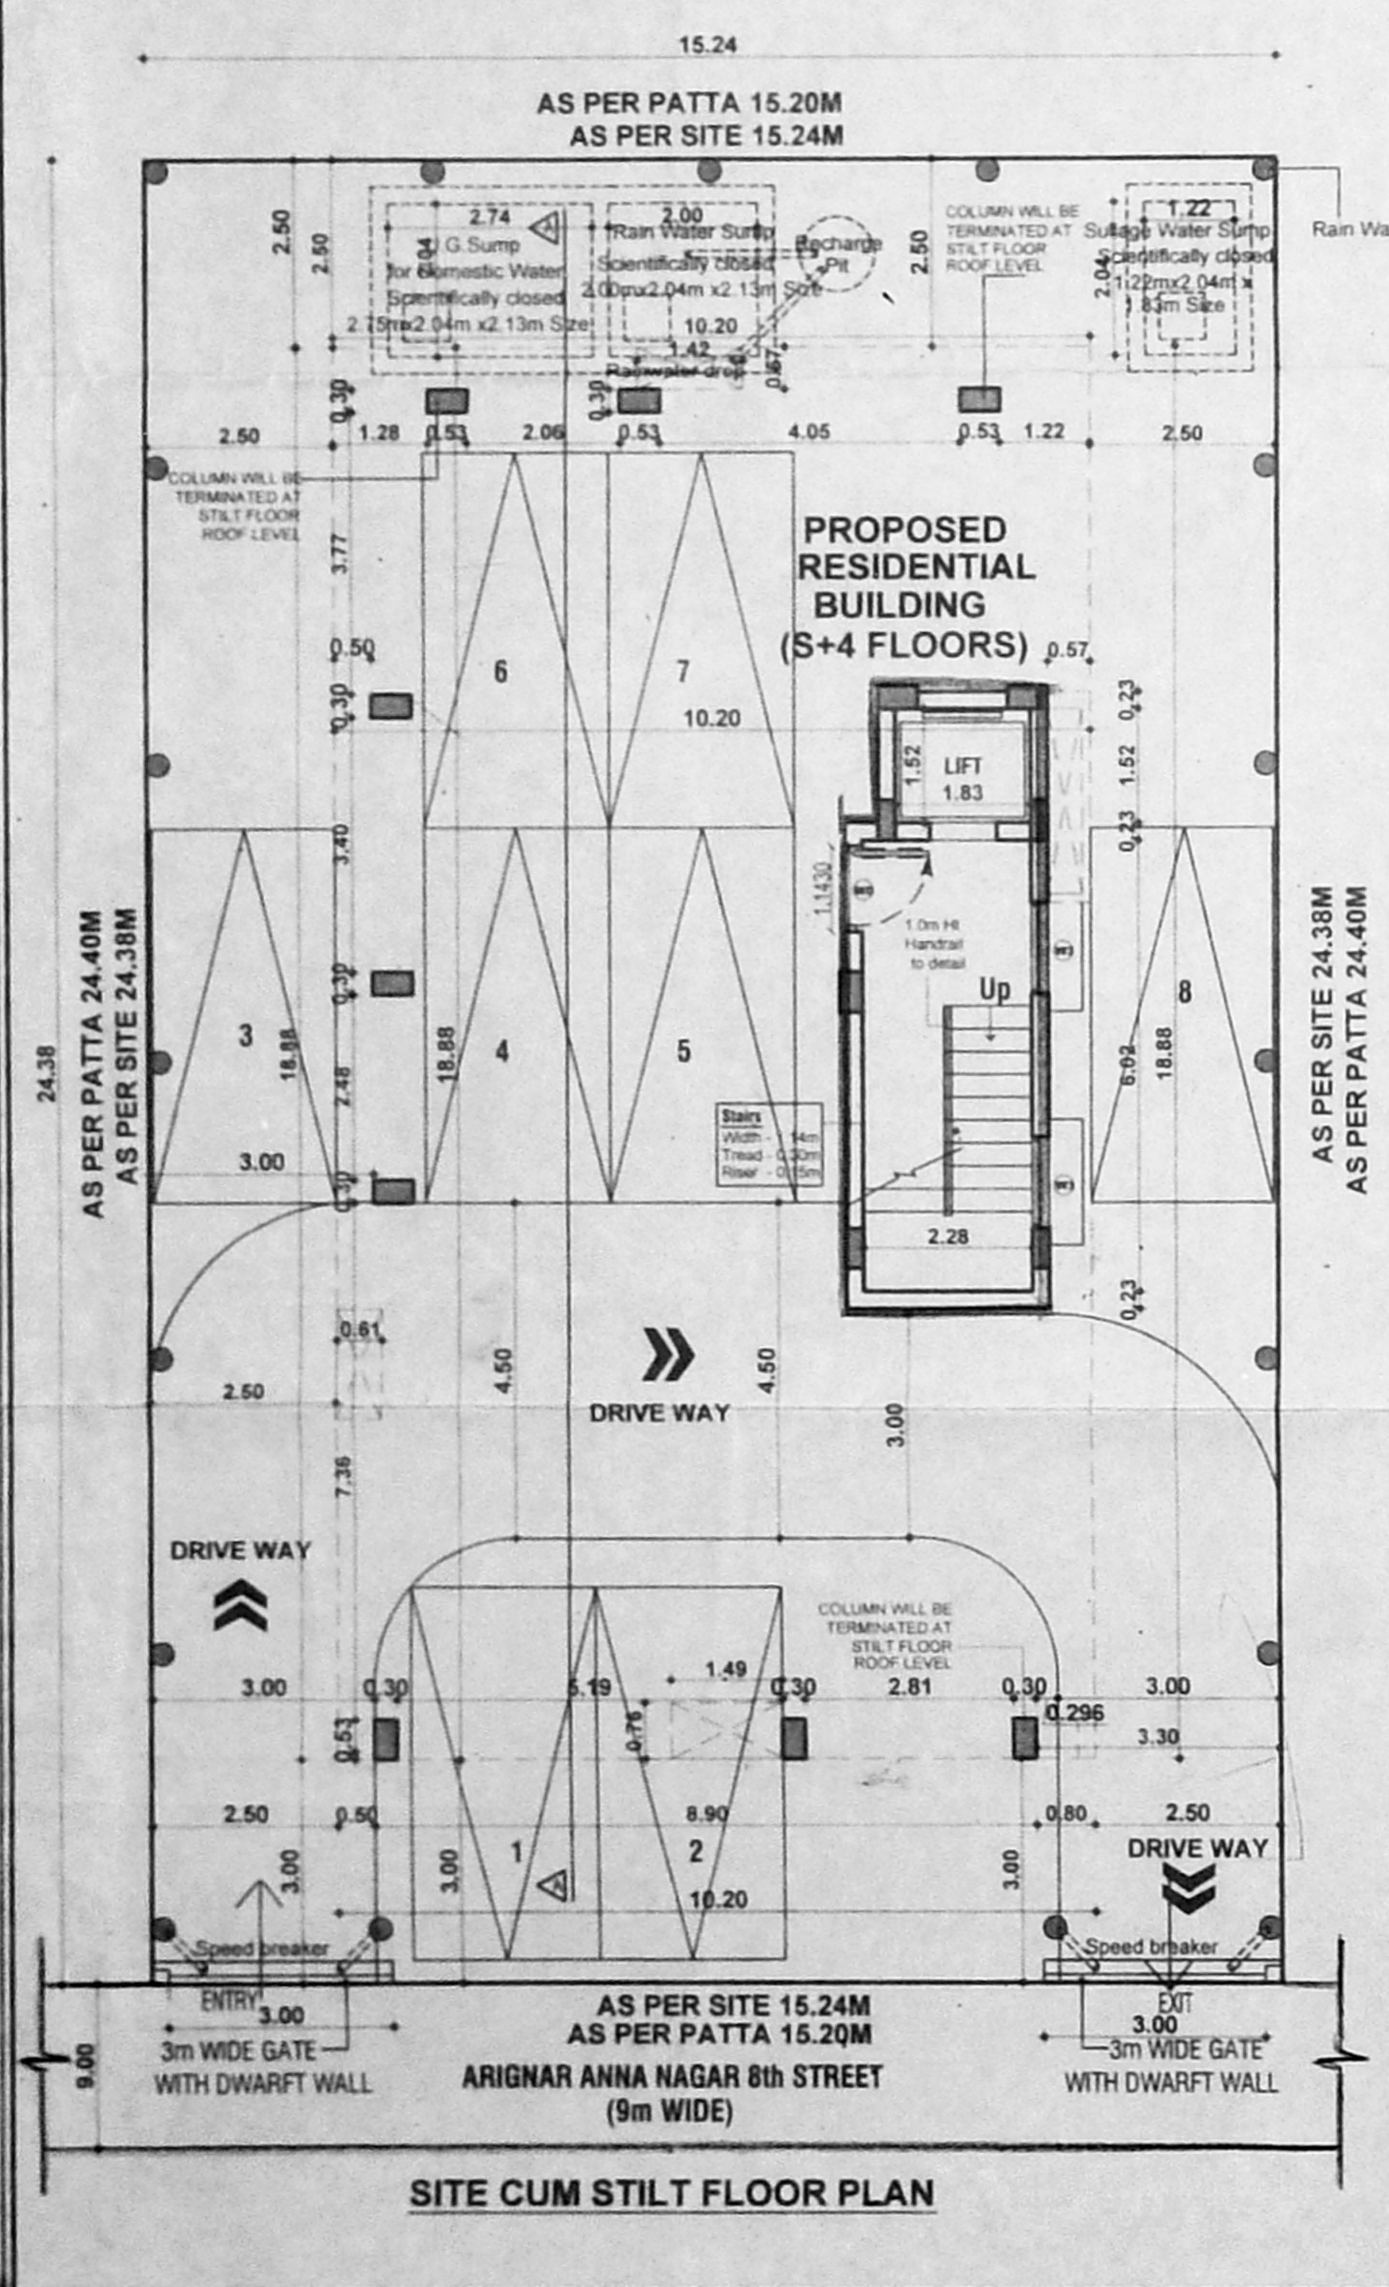

**AREA STATEMENT**

DESCRIPTION	F.S.I AREA IN SQ.M
STILT FLOOR	PARKING
FIRST FLOOR	185.62
SECOND FLOOR	185.62
THIRD FLOOR	185.62
FOURTH FLOOR	185.62
TOTAL	742.48

PLOT AREA (AS PER PATTA) - 371.00 SQ M  
PLOT AREA (AS PER DOCUMENT) - 371.61 SQ M  
FSI ACHIEVED - 2.00

**COLOUR INDEX**

PROPOSED BOUNDARY ROAD

ALL DIMENSIONS ARE IN METRE  
SCALE = 1:100

OWNER'S SIGNATURE  
For NAHATA HOMES  
Designated Partner

STRUCTURAL ENGINEER  
Er. S. RAVINDRAN  
STRUCTURAL CONSULTANT  
No. 6/661, 5th Street,  
Agastheeswarar Nagar,  
Pozhichalur, Chennai - 600 074.  
Licence Surveyor Class I-1804  
MIE - 4150239-5

ARCHITECT SIGNATURE  
SHIVASHANKAR  
REGISTERED ARCHITECT  
Reg. No. RA/GR-1/19/03/067  
CA No. / 89 / 12213  
8/25, I Street, Cenotaph Road,  
Teynampet, Chennai - 600 018.  
Ph : No : 98400 70169