

**SCHEDULE OF JOINERIES**

TYPE	DESCRIPTION	SIZE
D1	DOOR	1.52 X 2.40
D2	DOOR	1.22 X 2.40
D3	DOOR	1.07 X 2.40
D4	DOOR	0.99 X 2.40
D5	DOOR	0.91 X 2.40
D6	DOOR	0.76 X 2.40
FW	FRENCH WINDOW	3.50 X 2.40
W1	WINDOW	4.00 X 1.50
W2	WINDOW	2.74 X 1.50
W3	WINDOW	1.80 X 1.50
W4	WINDOW	1.52 X 1.50
W5	WINDOW	1.37 X 1.50
W6	WINDOW	1.30 X 1.50
W7	WINDOW	0.91 X 1.50
V1	VENTILATOR	0.76 X 0.80
O3	OPENING	0.91 X 2.40

**Area Statement (Sq.M)**

Area Statement	(Sq.M)
Plot Area (As per Document)	668.90
Plot Area (As per Patta)	669.00
<b>F.S.I Area</b>	
Ground floor area	142.17
First floor area	383.43
Second floor area	383.43
Third floor area	383.79
Total floor area	1292.82
F.S.I Achieved	$\frac{1292.82}{668.90} = 1.93$
Car Parking Provided	- 12 Nos
Two wheeler Provided	- 40 Nos

- Specifications**
- Foundation : Column footing foundation.
  - Flooring : Ceramic tile Flooring
  - Super Structure : B.W in C.M 1:5
  - R.C.C.Work : For Lintel, Beams, sunshade, Roof, etc. with required thickness cement concrete used M-25 grade
  - Weathering course : Brick jally lime conc. below
  - Joinery : Best Indian Country Wood the weathering tiles
  - Finishes : Exterior & interior painted with cement paint.

**COLOR INDEX**







- BOUNDARY
- PROPOSED
- ROAD

SCALE: 1:100

*Mrs. P. Reshika*  
 APPLICANT SIGNATURE

**S.P.S INBARAJAN**  
 M.E. (Structural) A.M.I.E.  
 Structural Consultant  
 Registered Structural Engineer  
 Grade-I (SE) in CMIA  
 Reg. No. SE-67/19/02/009 dt. 27.02.2019  
 New No. 1, First Flr. C-2, Emeralds, Panna 23 Street  
 West Marambalam, Chennai-600 033

**SIVA ANBARASAN**  
 ARCHITECT (U.S.A. ENGINEER) ALLA  
 RAJAGOPALAN  
 ANSRI & ARCHITECTS  
 53, 1st Floor, 24, Pantheon Road, Egmore,  
 Chennai - 600008. Ph: 2854282, 2911088  
 0: 88401 08171, 02: www.ansriarch.com

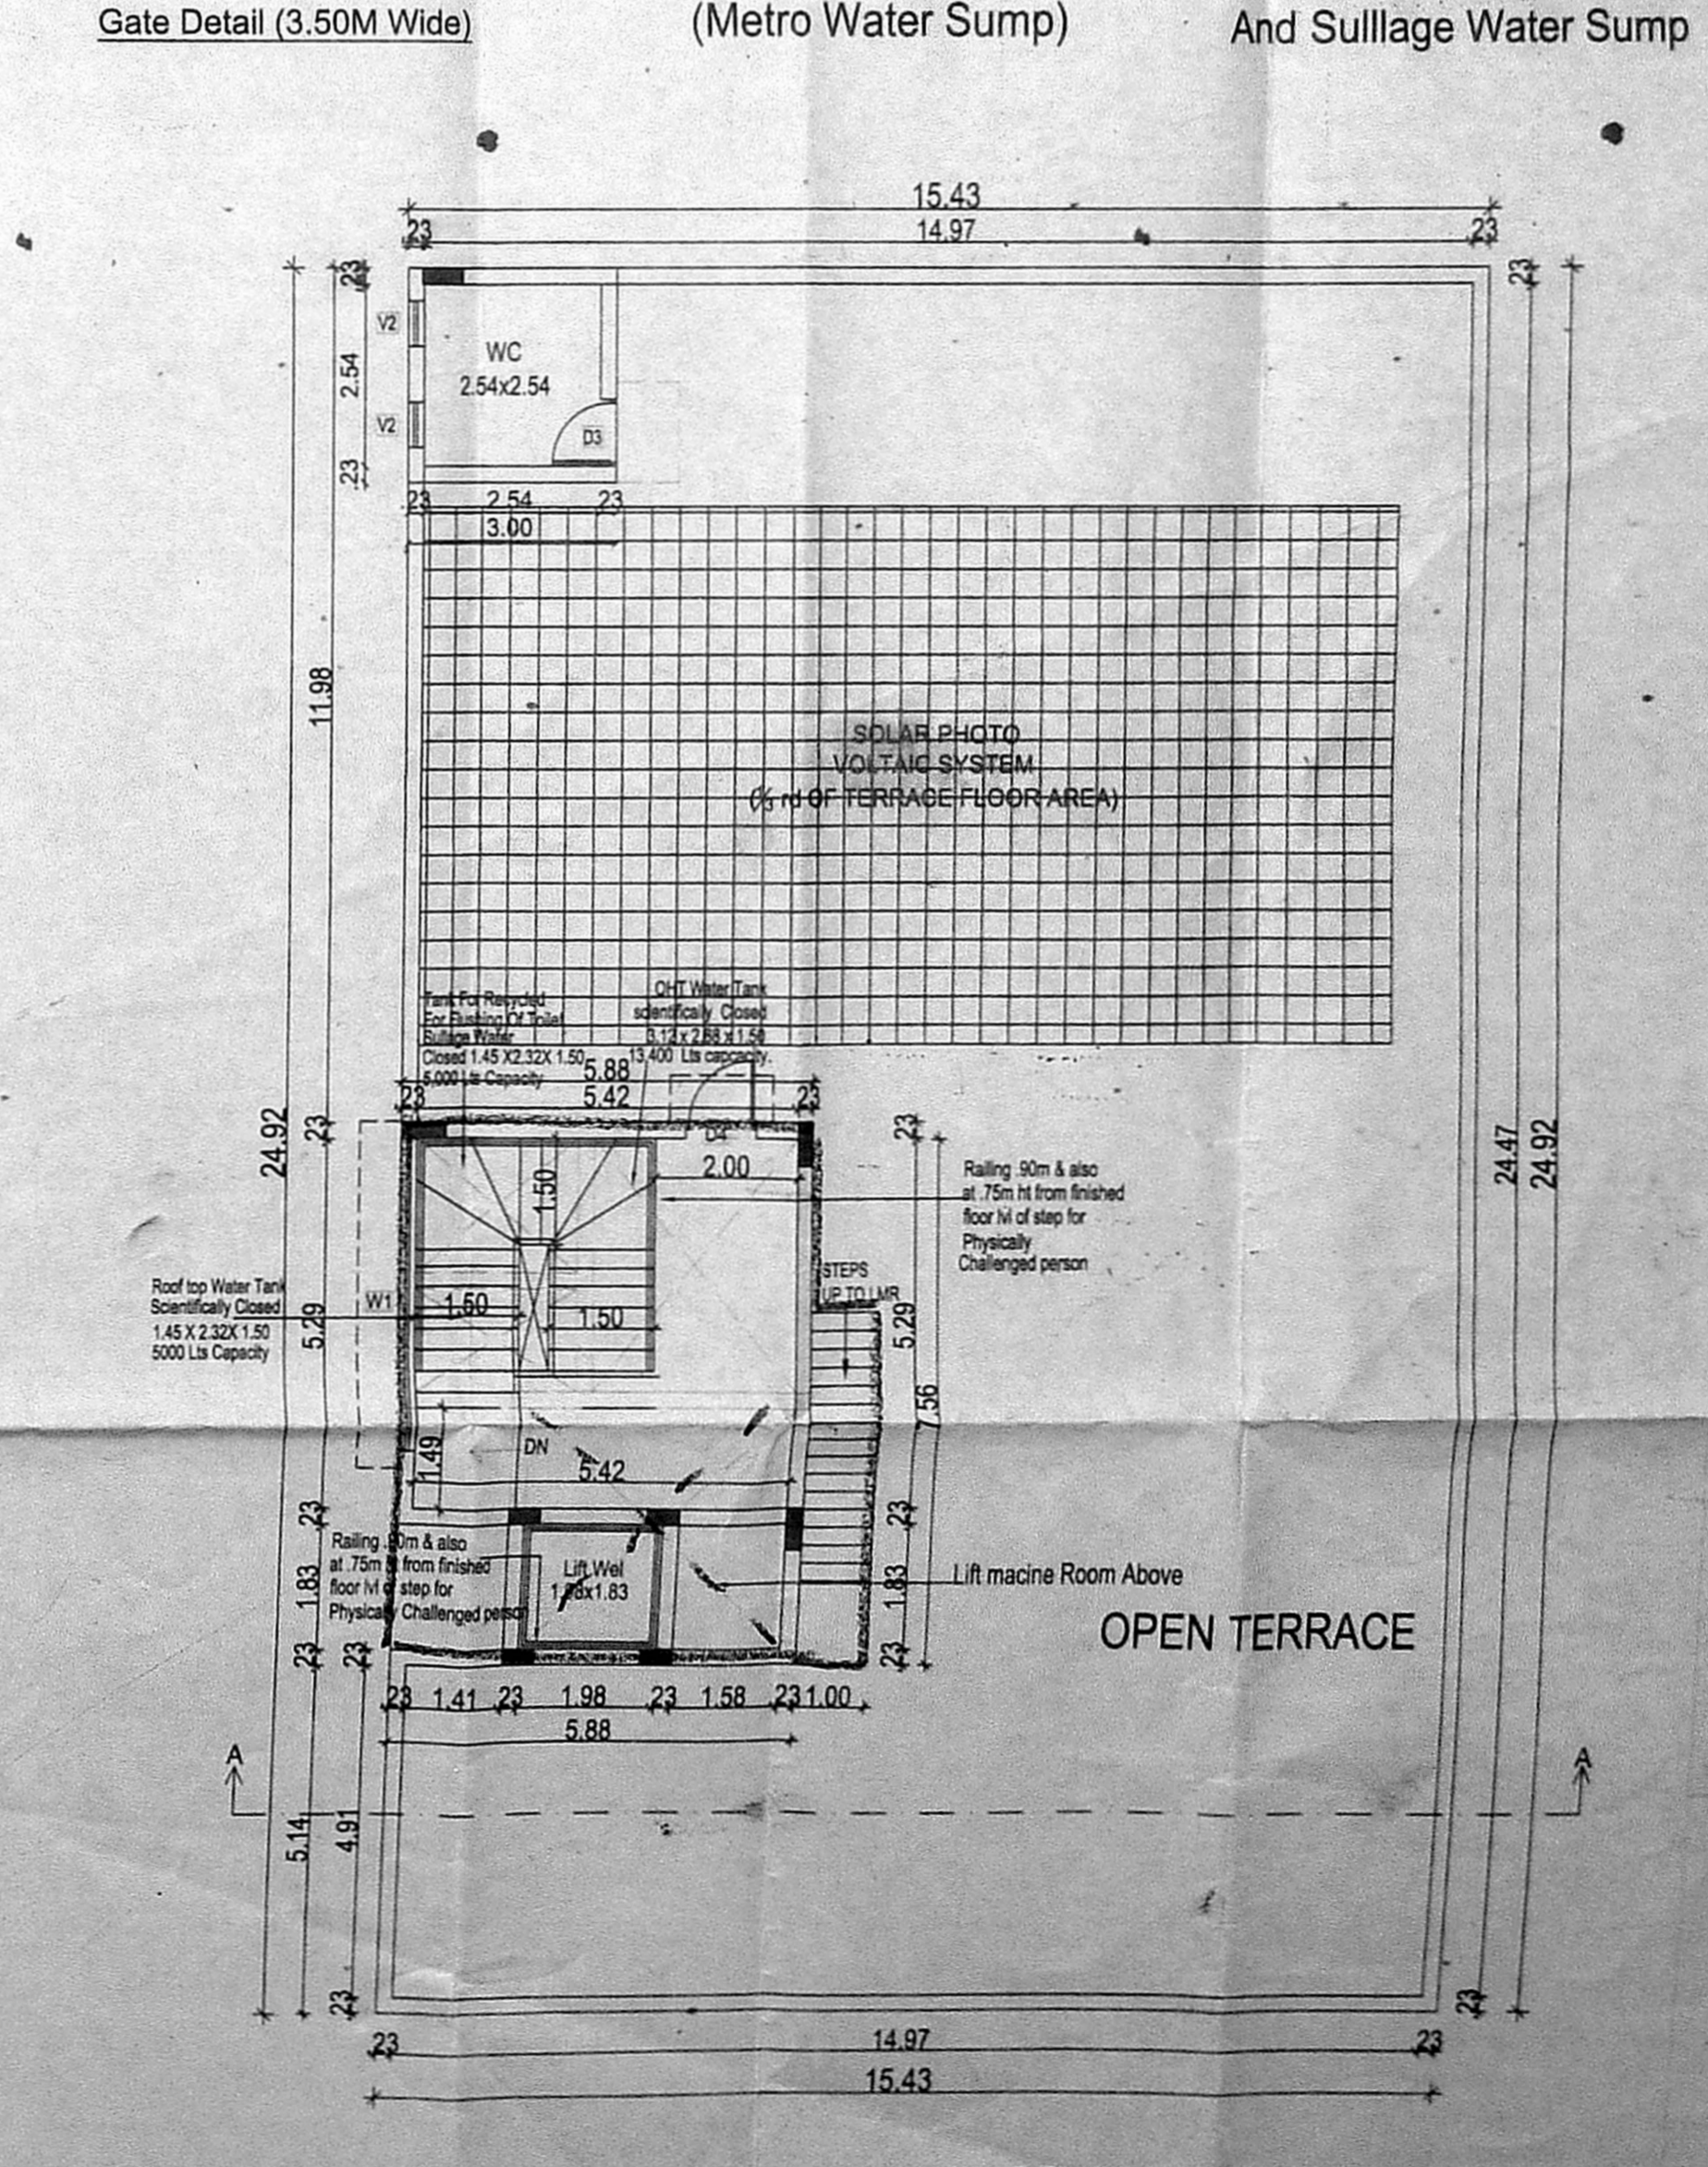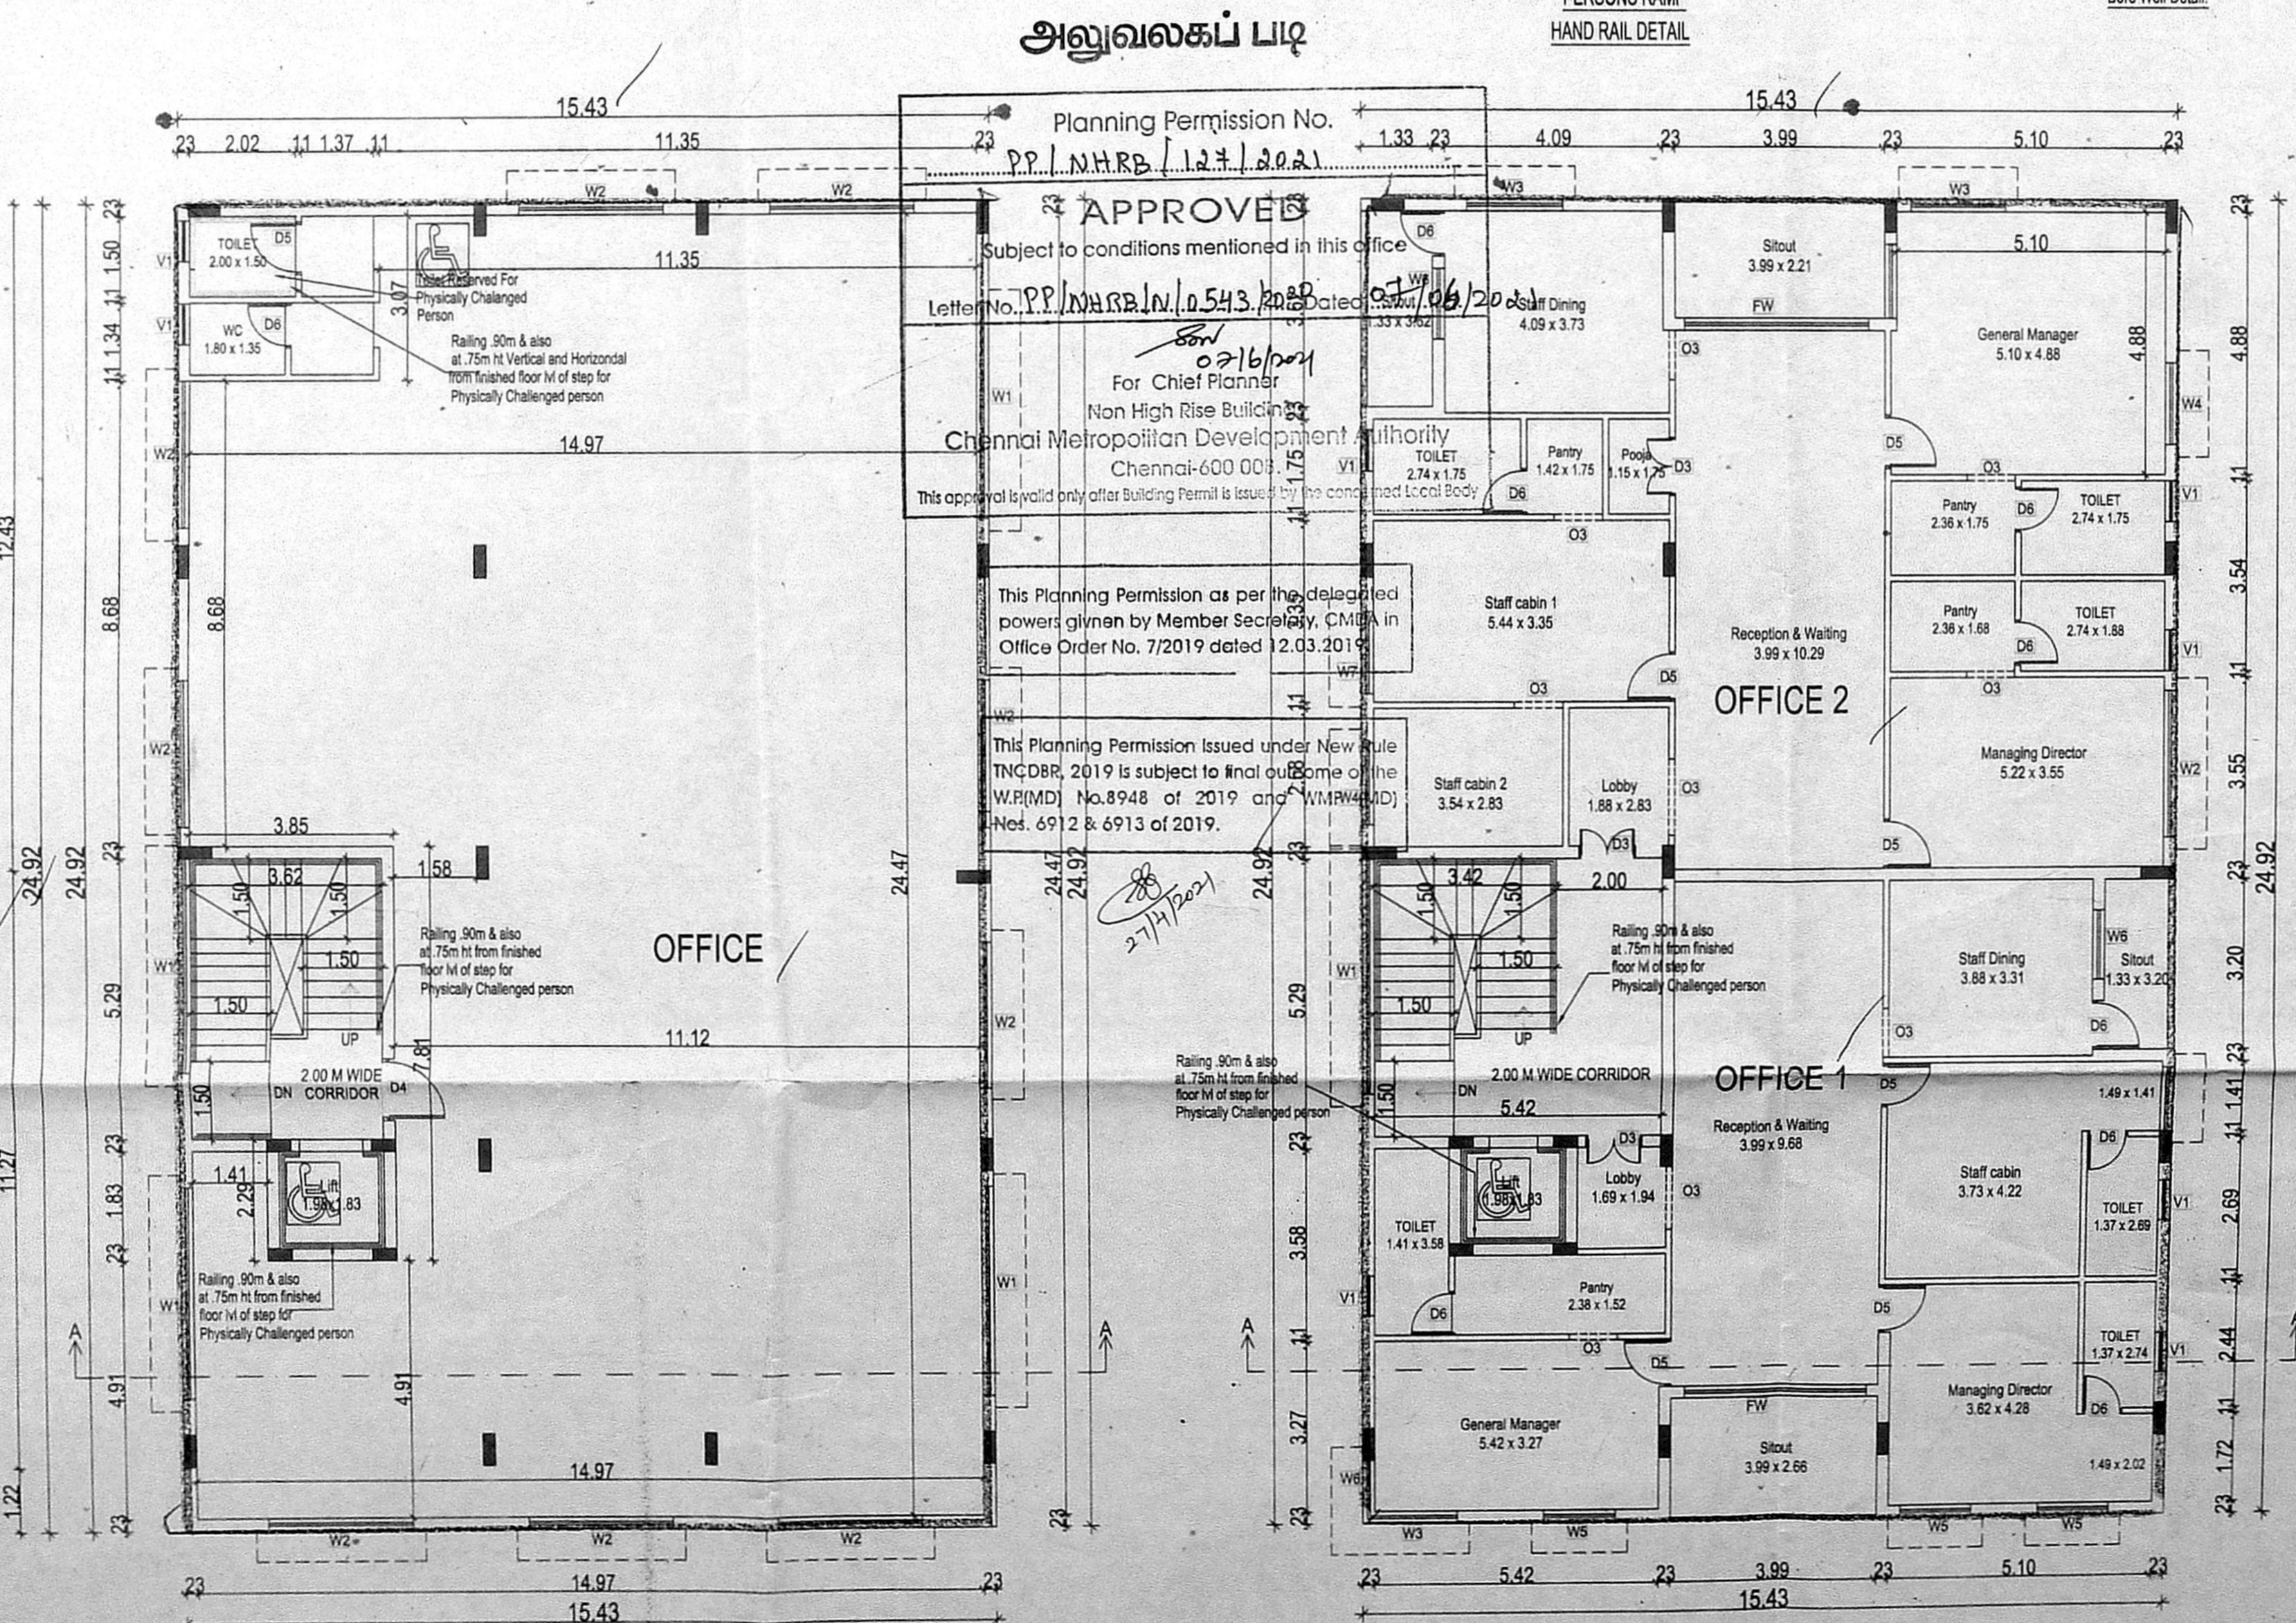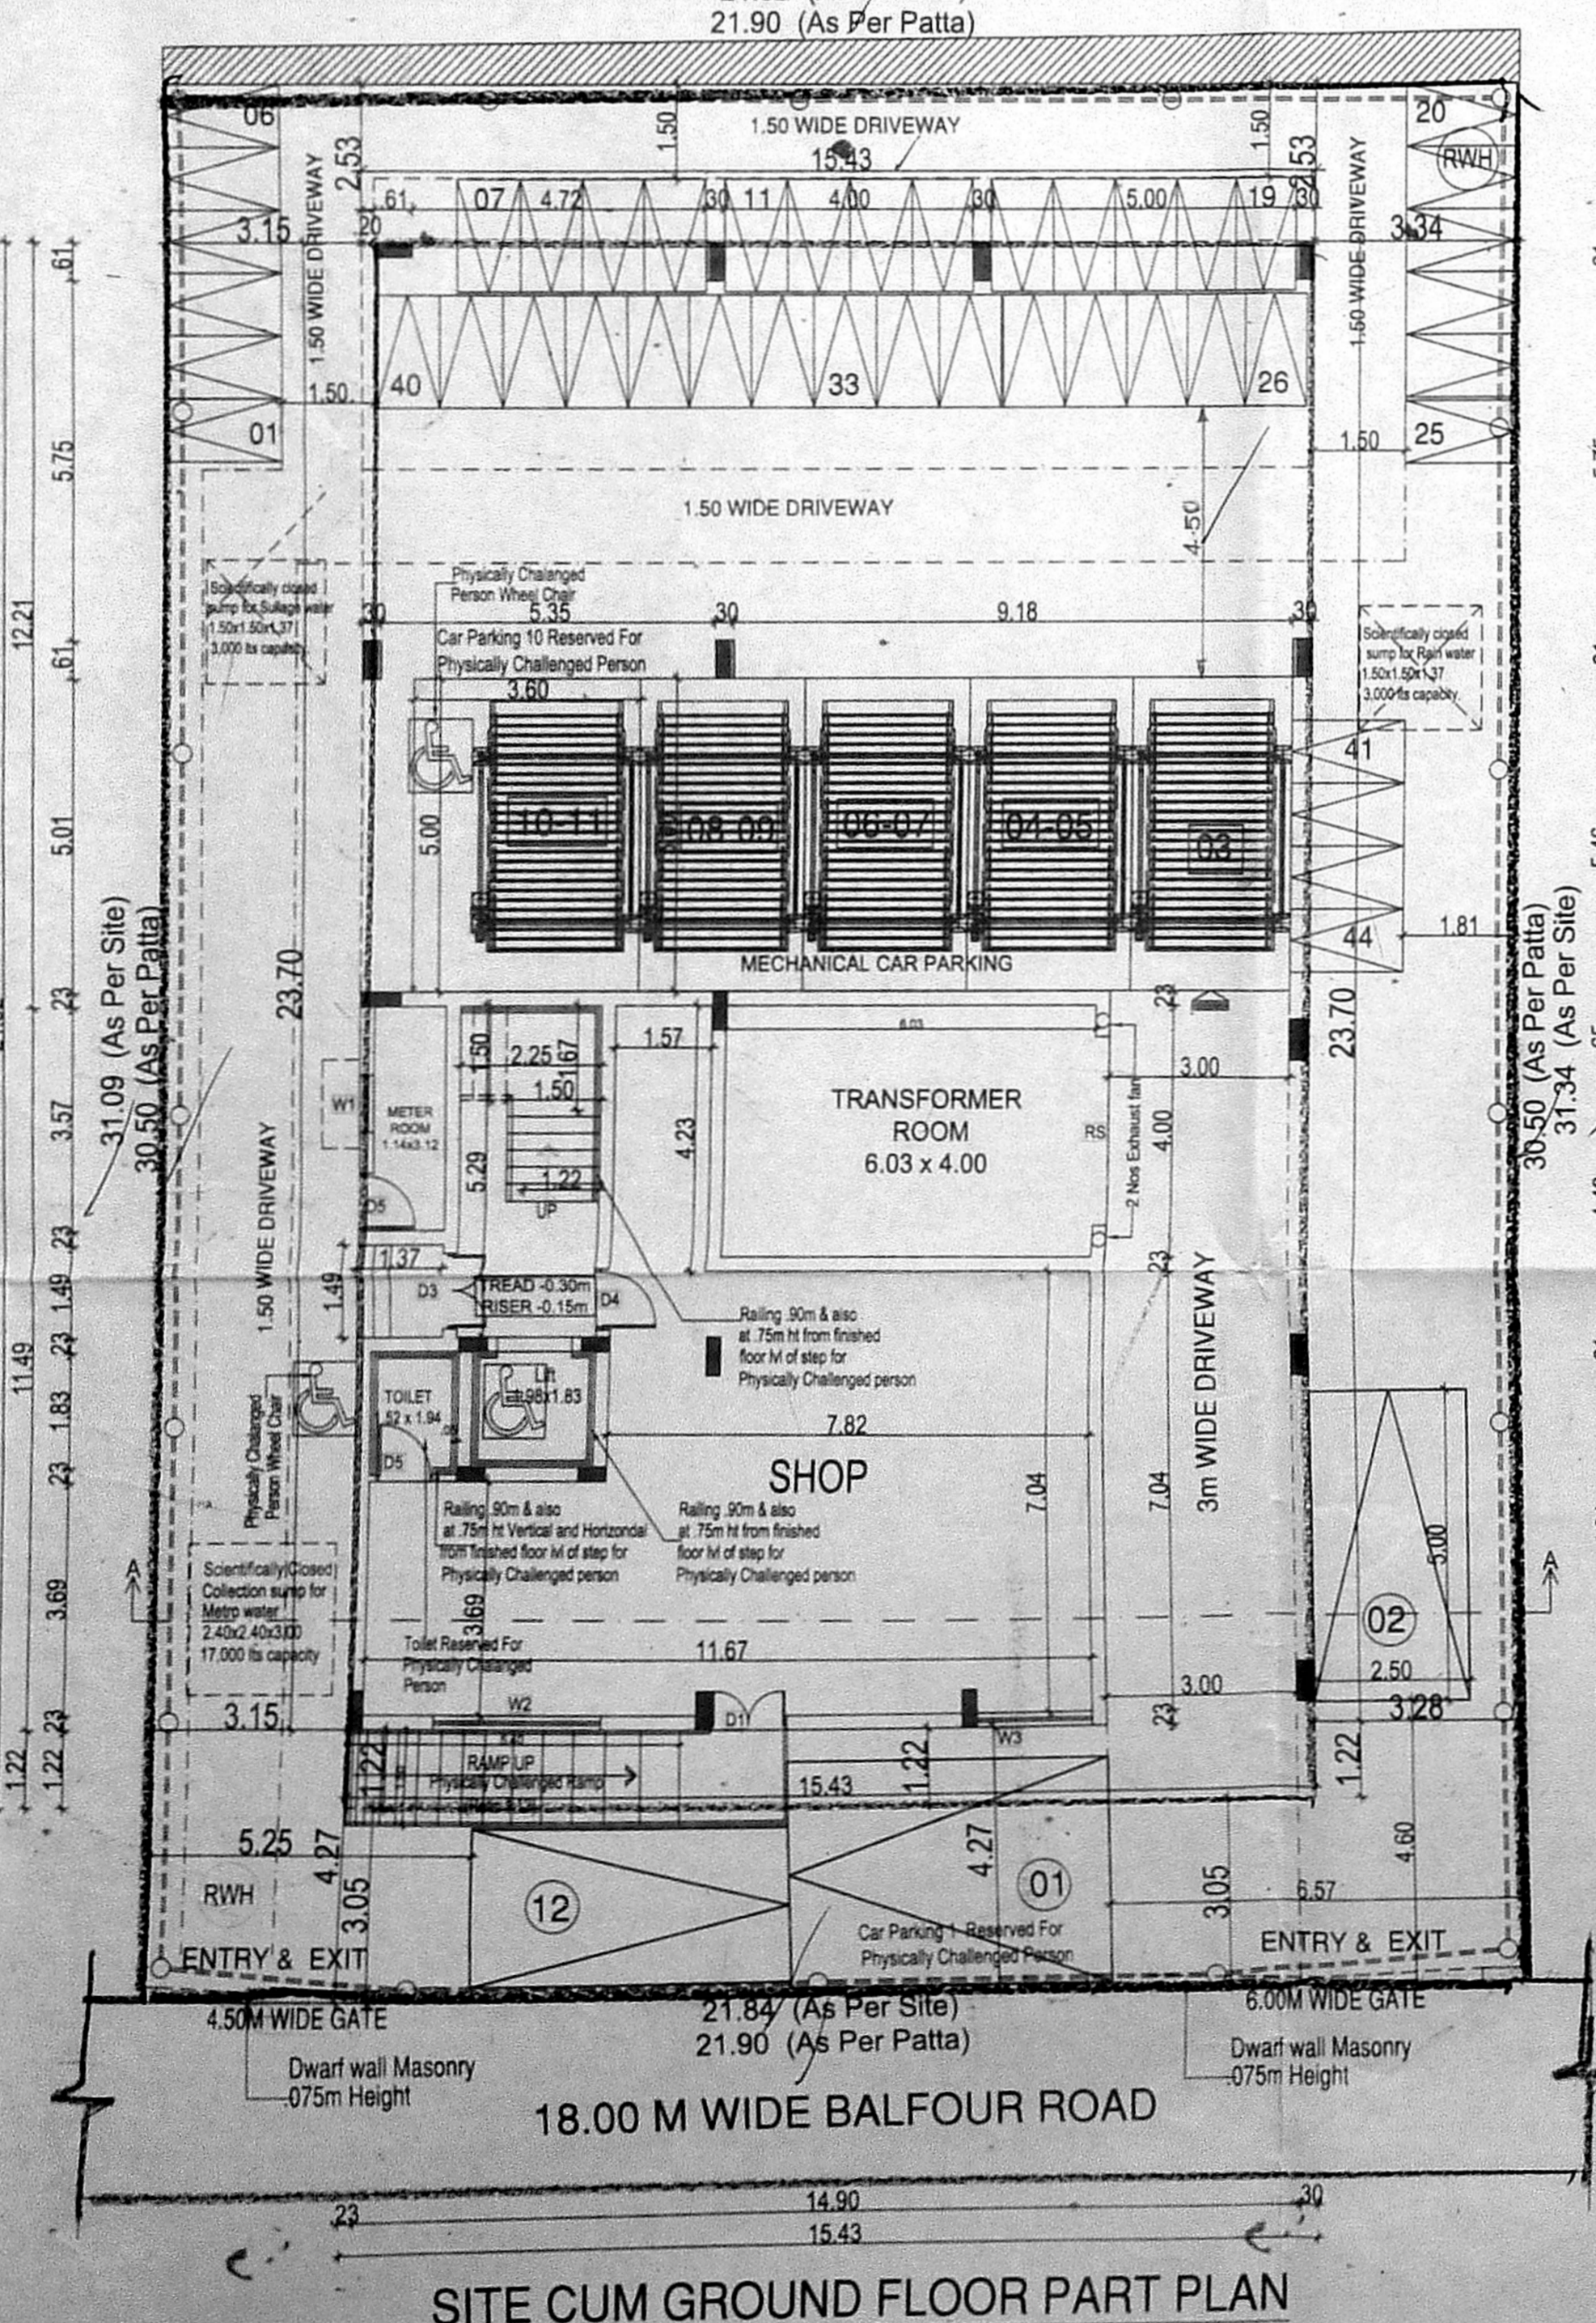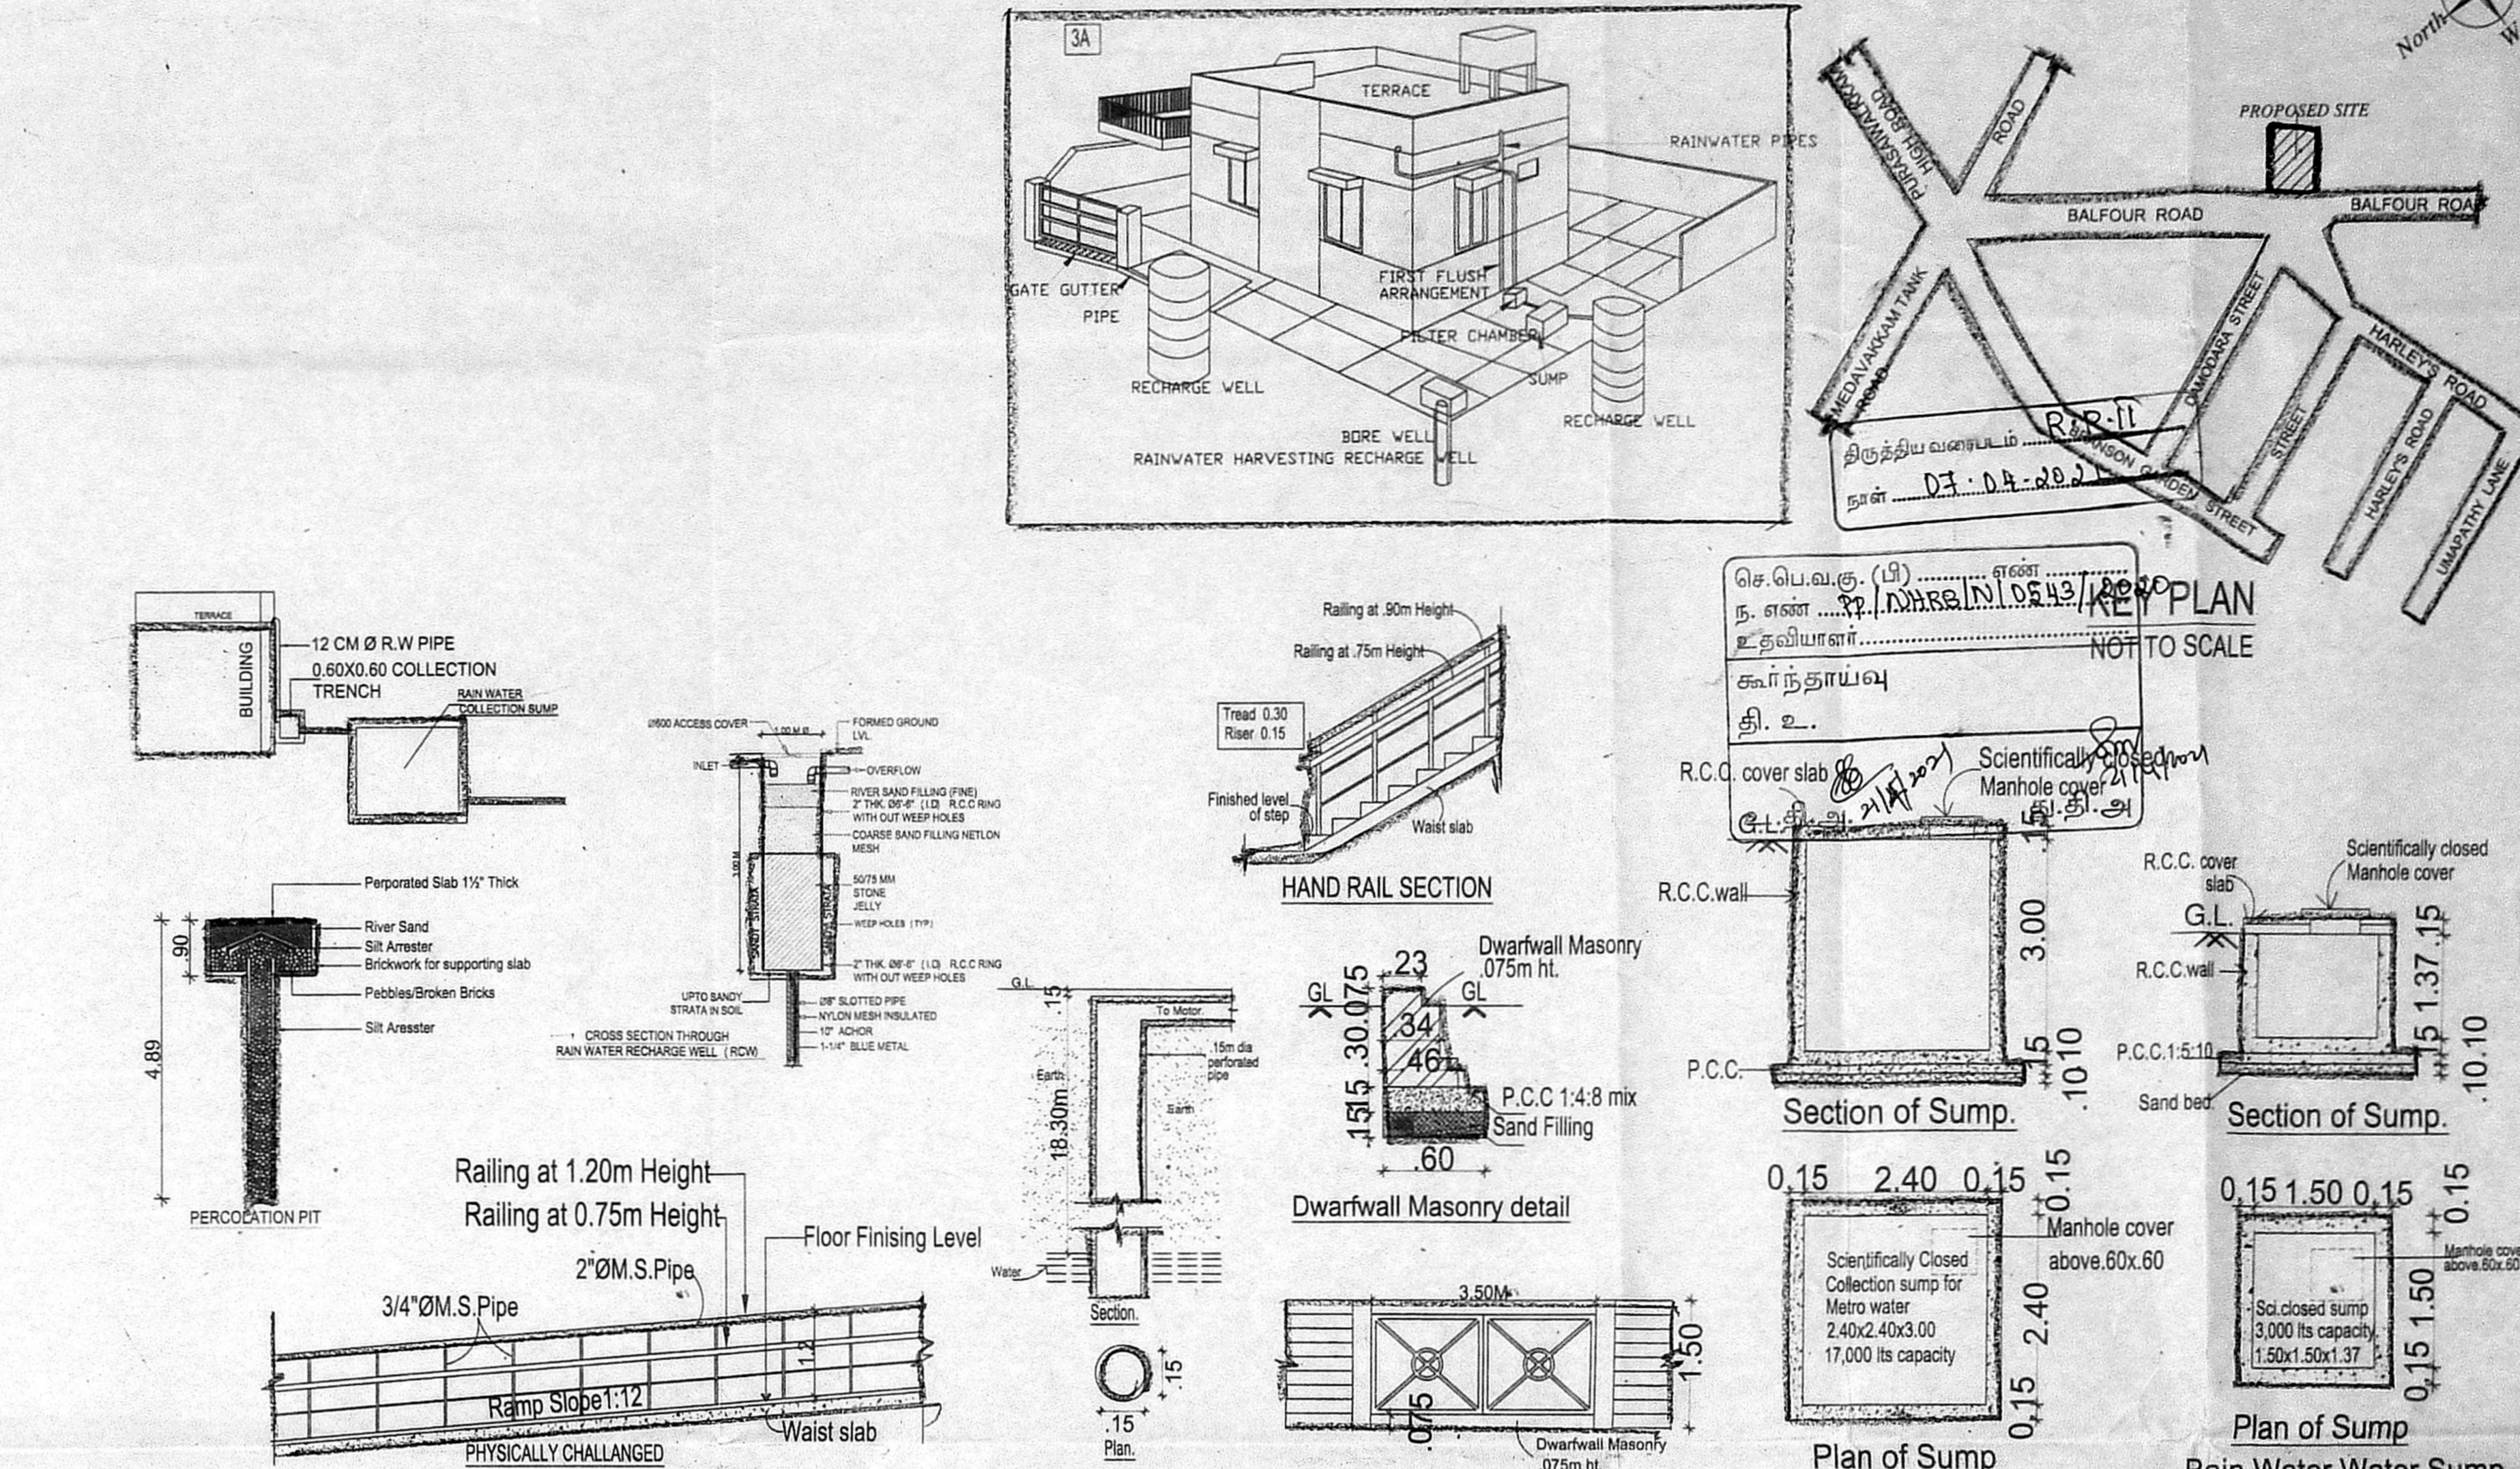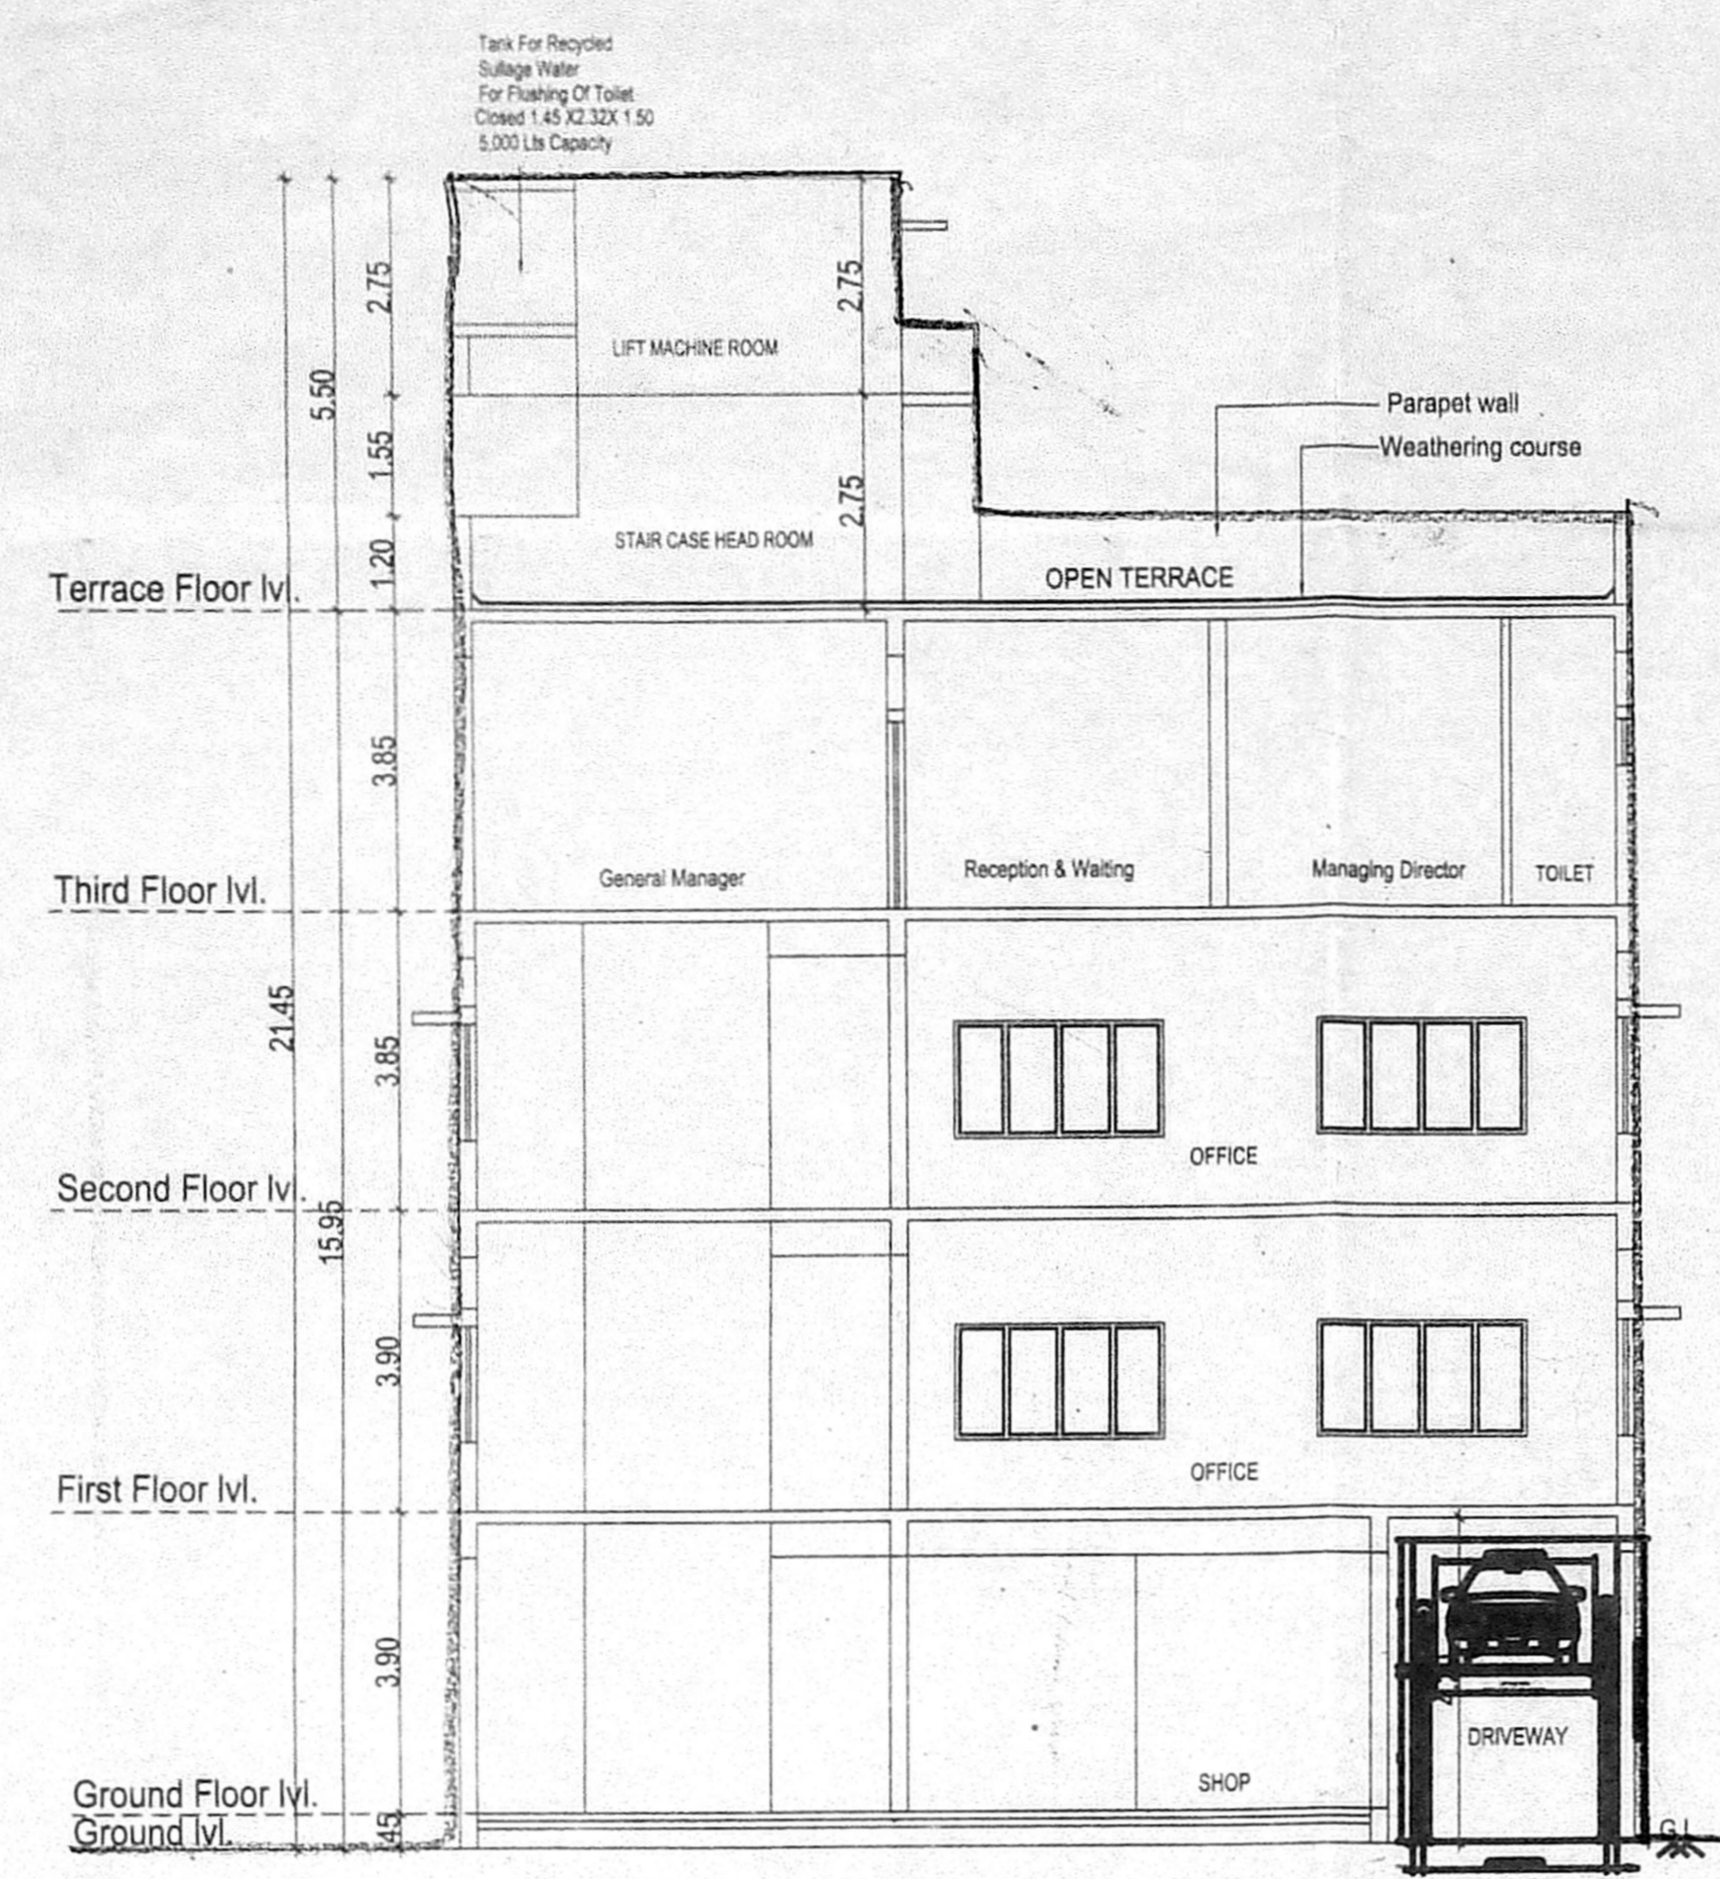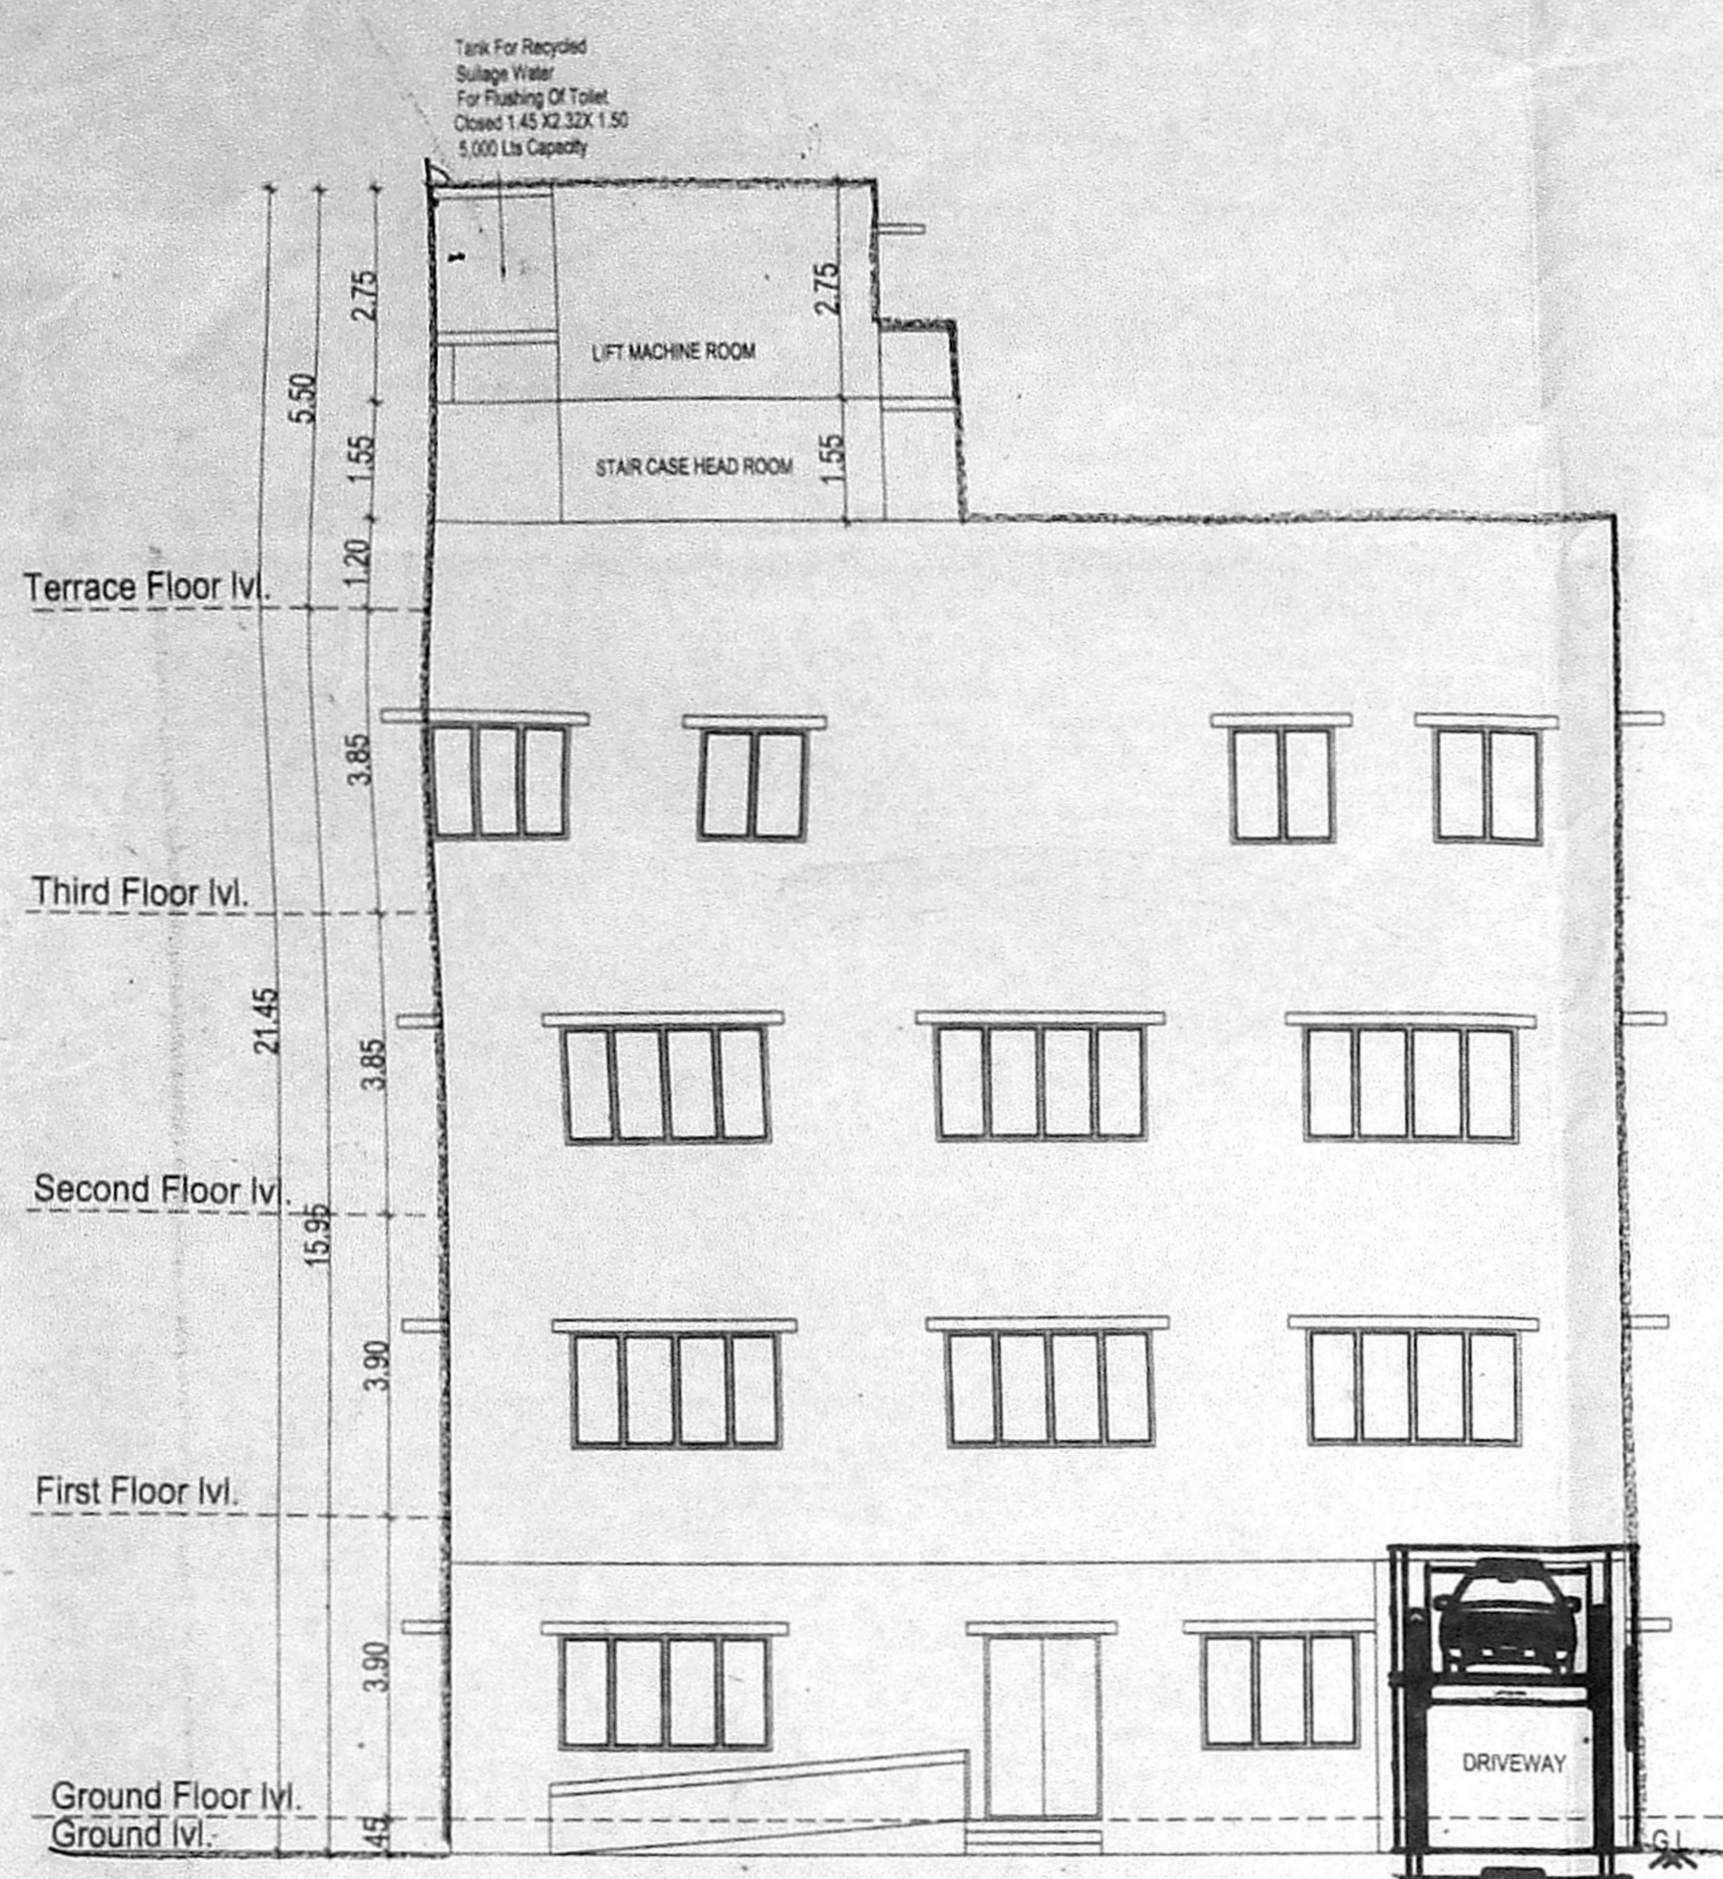

ARCHITECT SIGNATURE