


அனுமதிக்கப்பட்ட  
 Planning Permission No. D/NHRB/30/1/2020  
**APPROVED**  
 Subject to conditions mentioned in this office  
 Letter No. PP/NHRB/N/582/2020 Dated 12.03.2019  
 For Deputy Planning Non High Rise Buildings  
 Chennai Metropolitan Development Authority  
 Chennai-600 008.  
 This Planning Permission as per the delegated powers given by Member Secretary, CMDA in Office Order No. 7/2019 dated 12.03.2019.

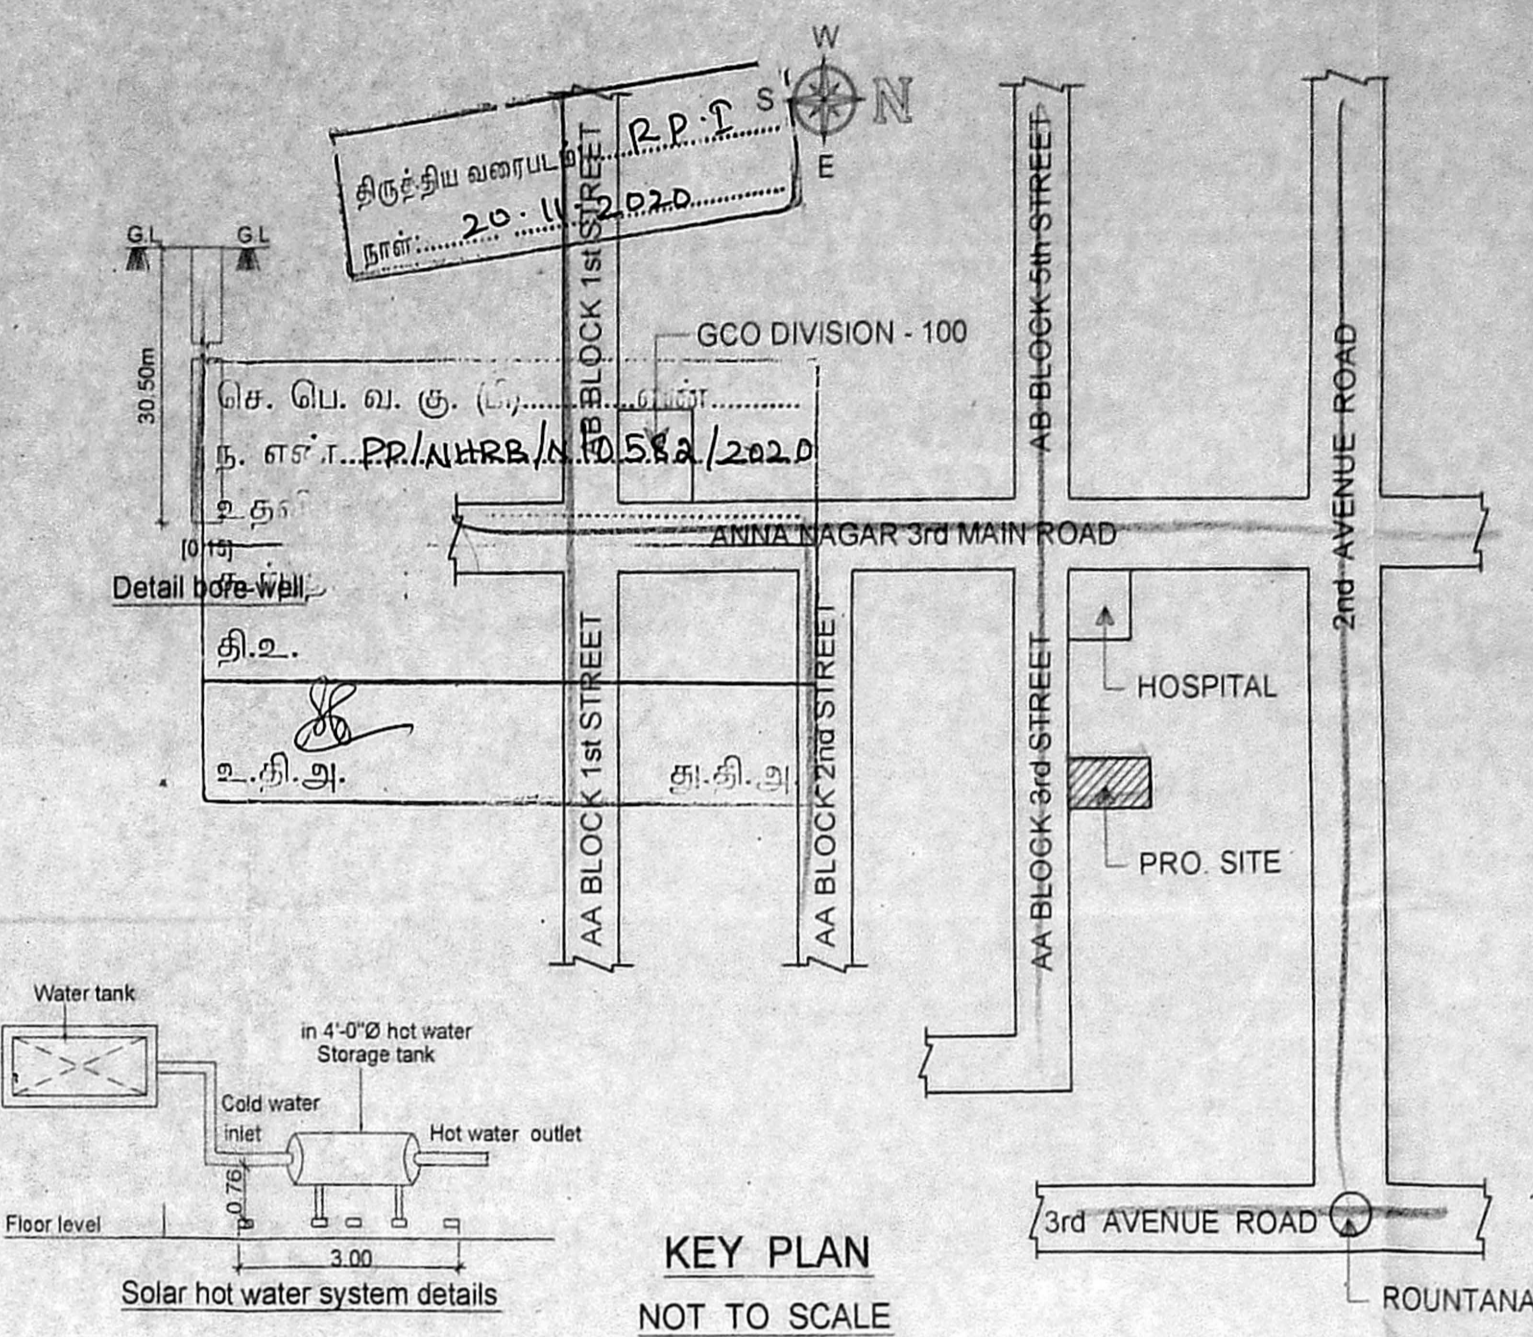

KEY PLAN NOT TO SCALE

PLAN SHOWING THE PROPOSED CONSTRUCTION OF STILT + 4 FLOORS RESIDENTIAL BUILDING AT PLOT NO : 4741, NEW DOOR NO : 9, OLD DOOR NO : AA-20, 3rd STREET, AA BLOCK, ANNA NAGAR, CHENNAI - 600040  
 COMPRISED ON S.NO : 6 PART, AS PER PATTA T.S.NO : 128 IN BLOCK NO : 1D-OF NADUVANKARAI VILLAGE  
 GREATER CHENNAI CORPORATION - DIVISION NO : 100 ZONE - 08

| FLOOR        | FSI AREA IN SQ.M |
|--------------|------------------|
| STILT FLOOR  |                  |
| FIRST FLOOR  | 221.58 ✓         |
| SECOND FLOOR | 221.58 ✓         |
| THIRD FLOOR  | 221.58 ✓         |
| FOURTH FLOOR | 221.58 ✓         |
| <b>TOTAL</b> | <b>886.32 ✓</b>  |

F.S.I =  $\frac{886.28}{445.93} = 1.987$   
 Nos. OF CAR PARKING = 9 ✓

| TYPE | DETAIL     | SIZE      |
|------|------------|-----------|
| MD   | DOOR       | 3'6"x7'0" |
| D1   | DOOR       | 3'0"x7'0" |
| D2   | DOOR       | 2'6"x7'0" |
| W    | WINDOW     | 4'0"x4'0" |
| W1   | WINDOW     | 3'0"x4'0" |
| V    | VENTILATOR | 2'0"x2'0" |

**SPECIFICATION:-**  
 FOUNDATION: COLUMN FOOTING  
 BRICK WORKING: C.M 1:6 FOR SUPER STRUCTURE  
 PLASTERING: C.M 1:5 FOR WALLS & 1:3 FOR CEILING  
 CEMENT PAINT: 2 COATS FOR WALLS & 1 EXTRA COAT FOR CEILING  
 R.C.C: M25 GRADE FOR SLABS & LINTELS  
 WOOD WORK: ALL WOOD WORKS IN BEST QUALITY TIMBER  
 WEATHERING: B.JELLY LIME MORTAR OVER ROOF SLAB ONE LAYER OF COUNTRY TILES

**COLOUR INDEX:-**  
 PROPOSED ROAD BOUNDARY

SCALE : 1:100

SIGNATURE OF G.P.A

SIGNATURE OF STRUCTURAL  
 T. VENKATASUNDARAM, M.TECH (STRUCTURE), M.E. (A), Regd. Structural Engineer - CMDA  
 Regn. No: SE/GR/11/19/06/099  
 INFINITI STRUCTURES  
 1st Floor, Old No.5/1, 1st Floor, Jeelani Road, Saidapet, Chennai-600 015.  
 Mobile: 9849800541, Phone: 044-42156188  
 Email: infinitistructures@gmail.com

SIGNATURE OF ARCHITECT  
 Ar. HARISH.G  
 Regd. Architect - CMDA  
 Regn. No : RA/Gr.11/13/10/370  
 Ref. No : CA/2004/34434  
 K-95, 16th Street, Anna Nagar East, Chennai - 600 042.  
 Email: arharishg@gmail.com

