
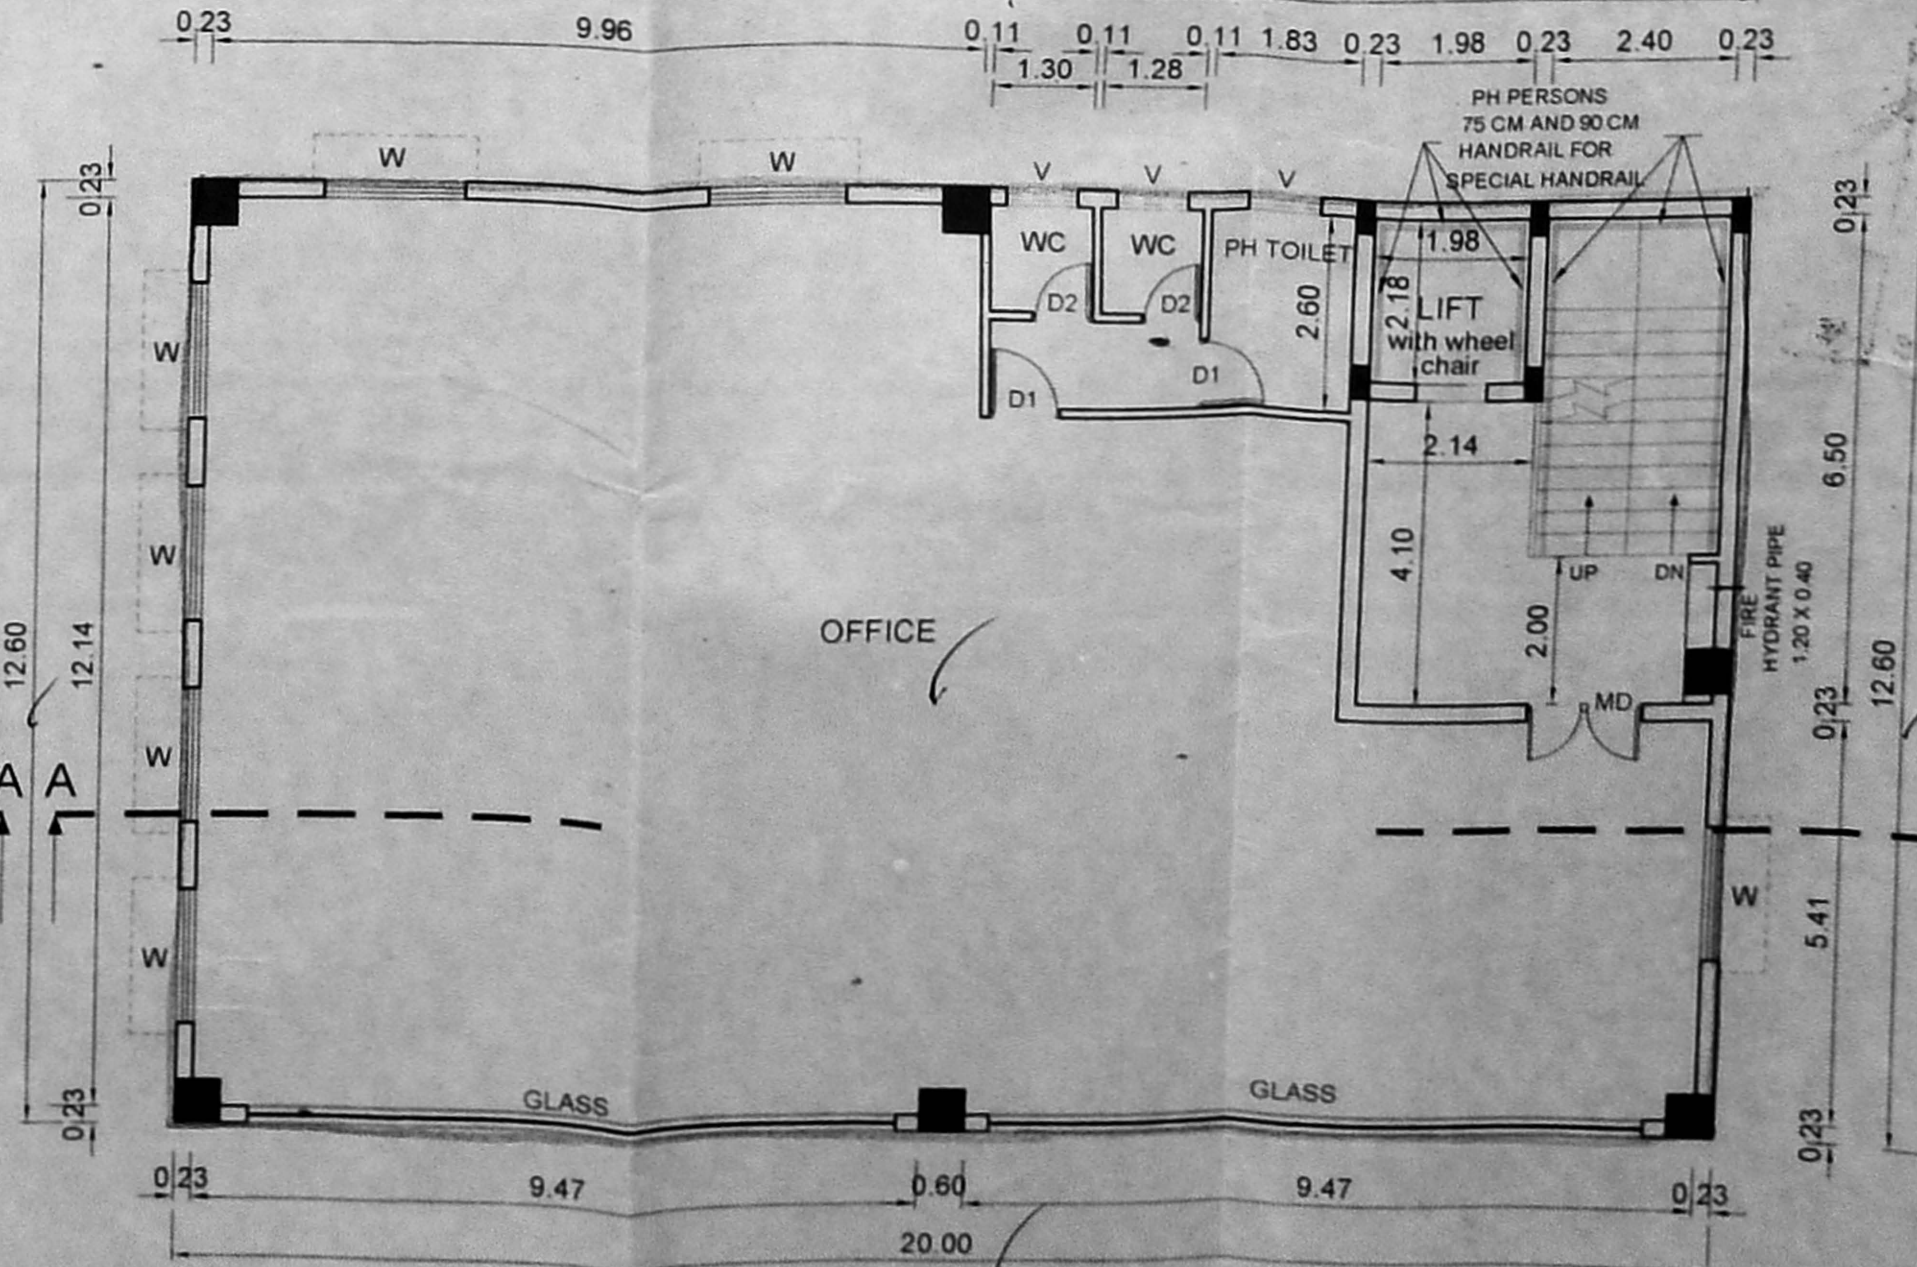
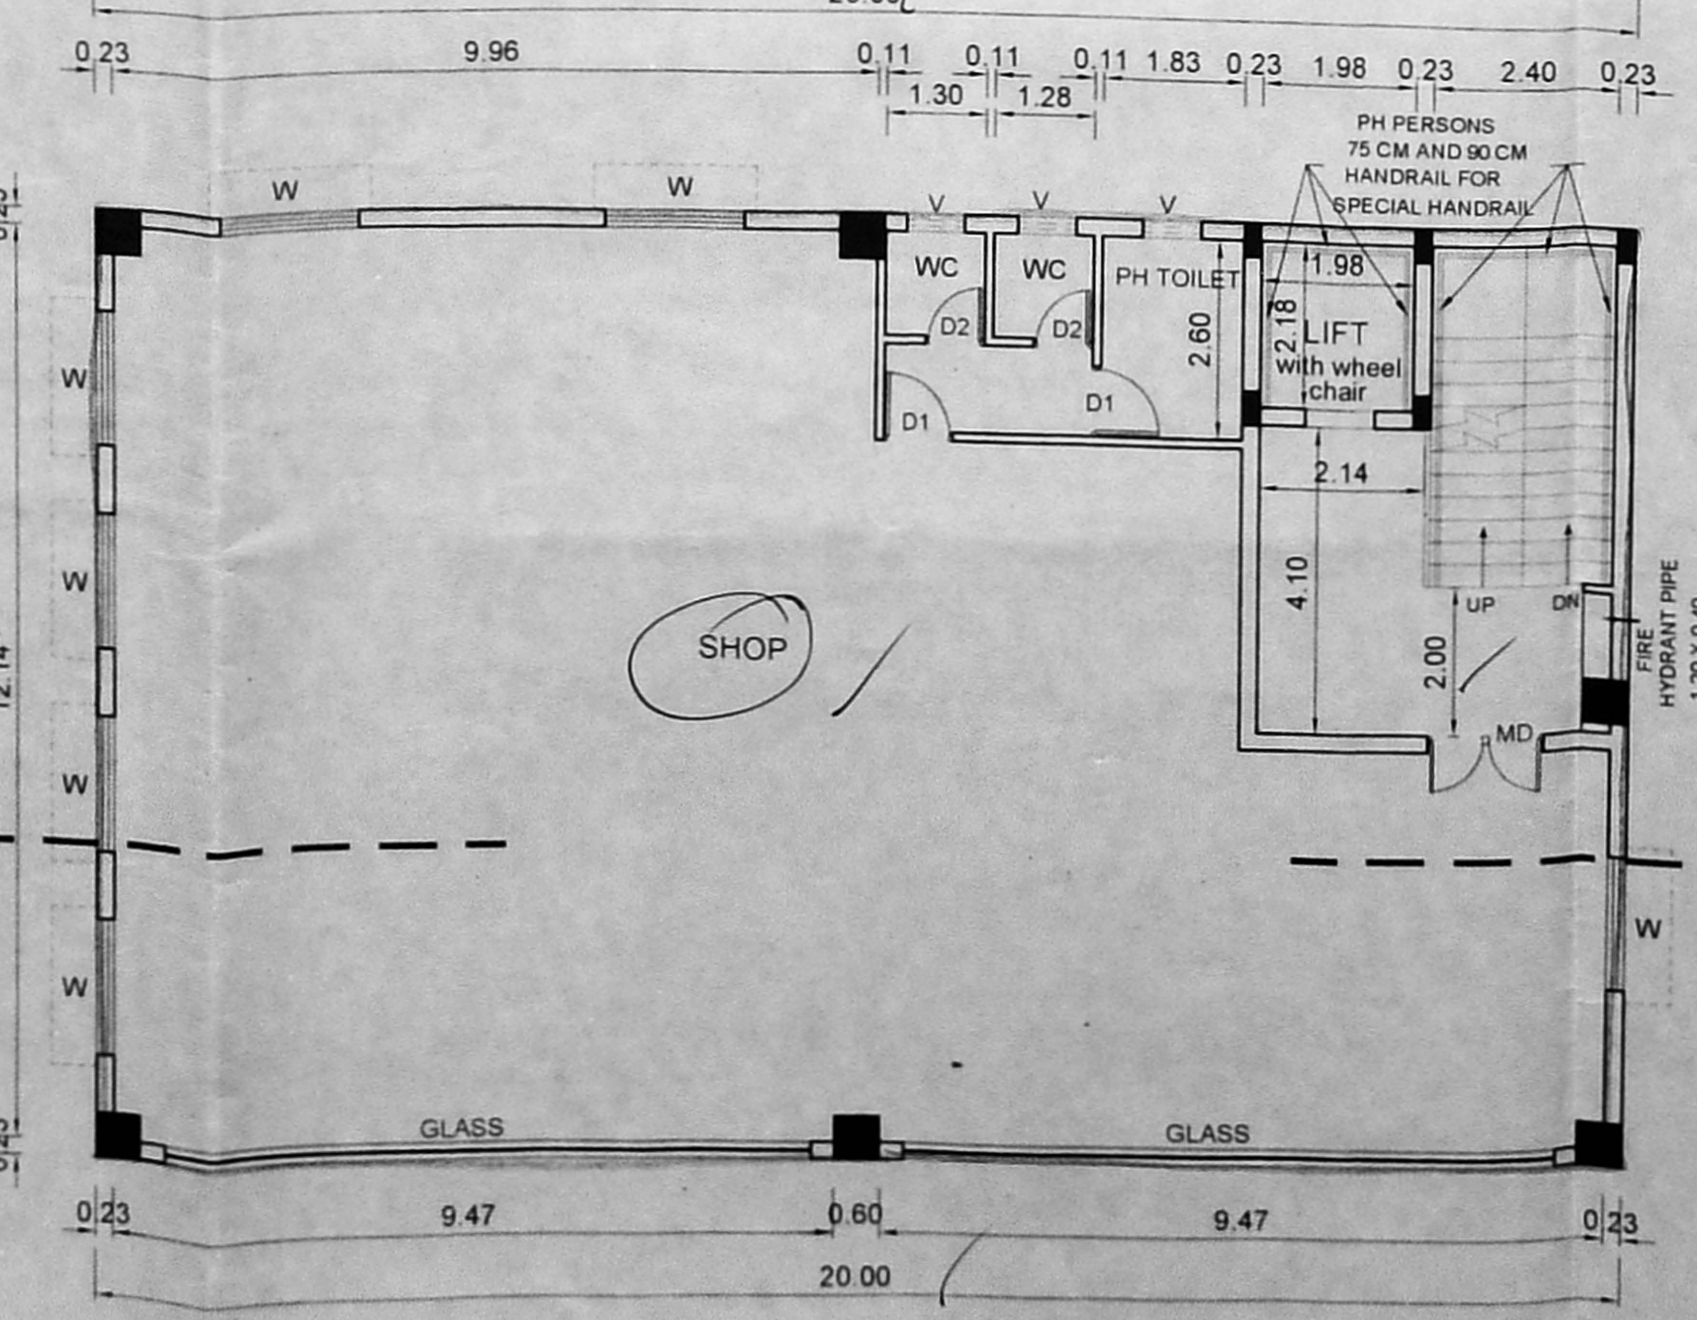
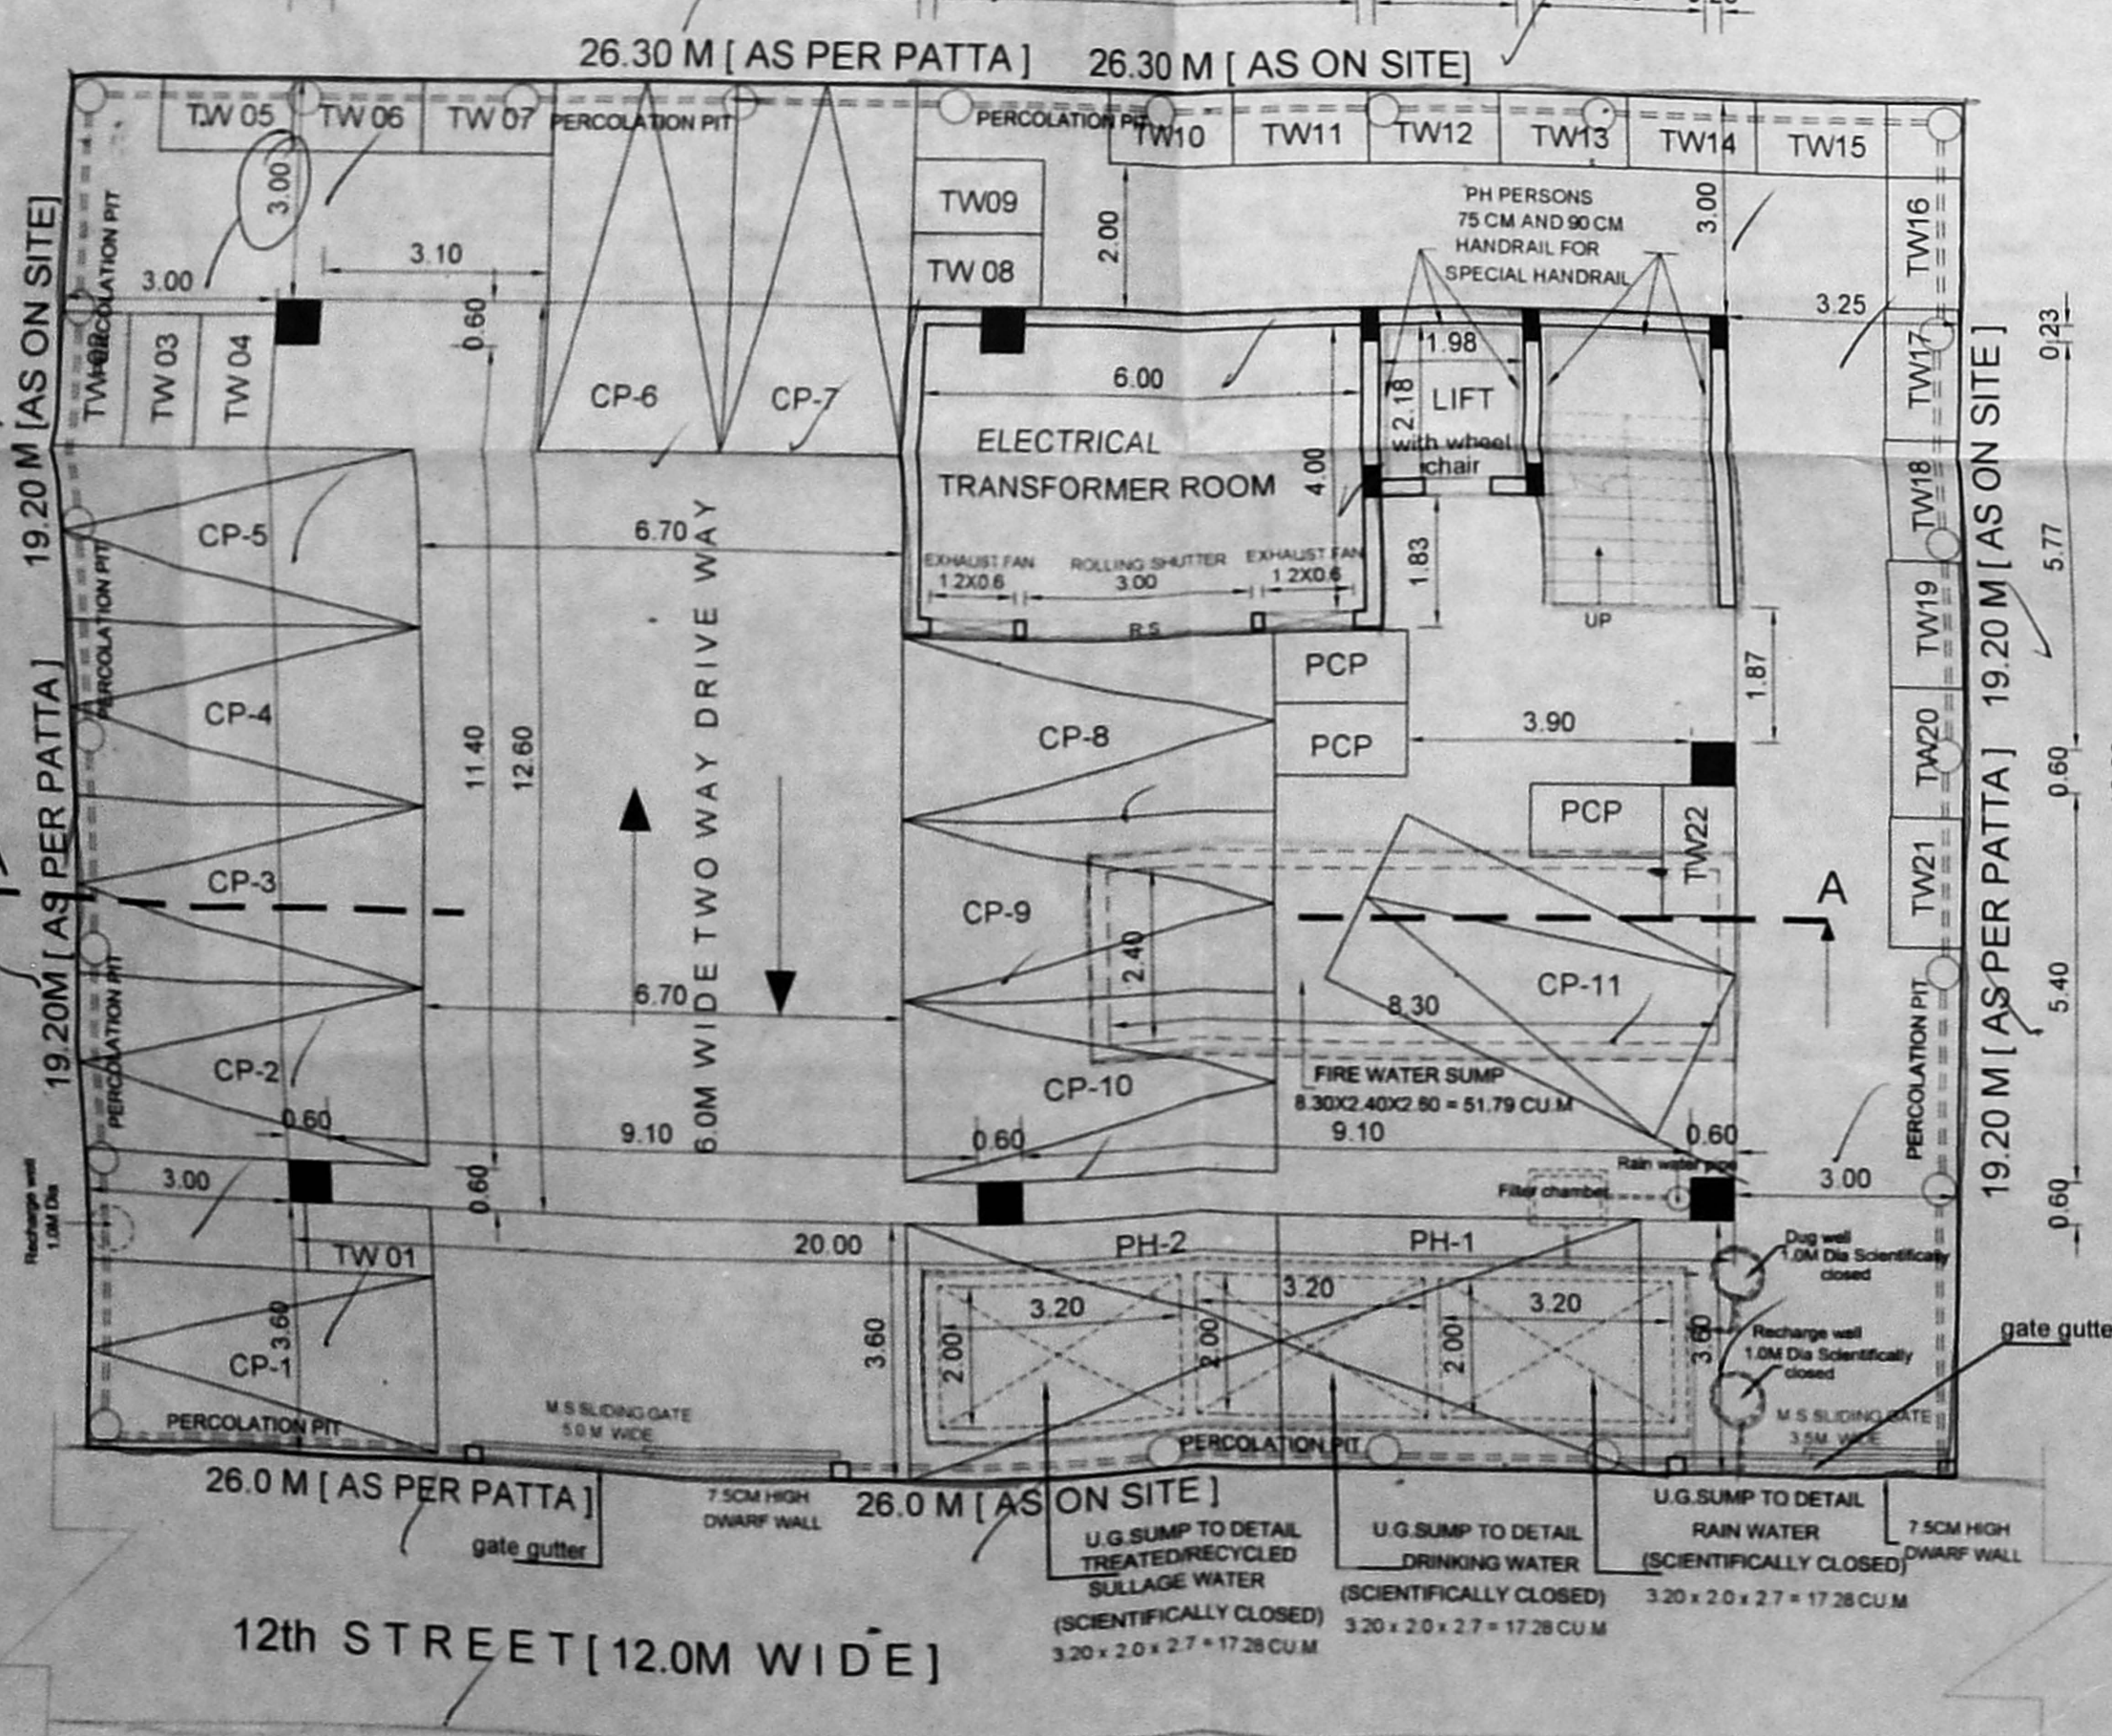
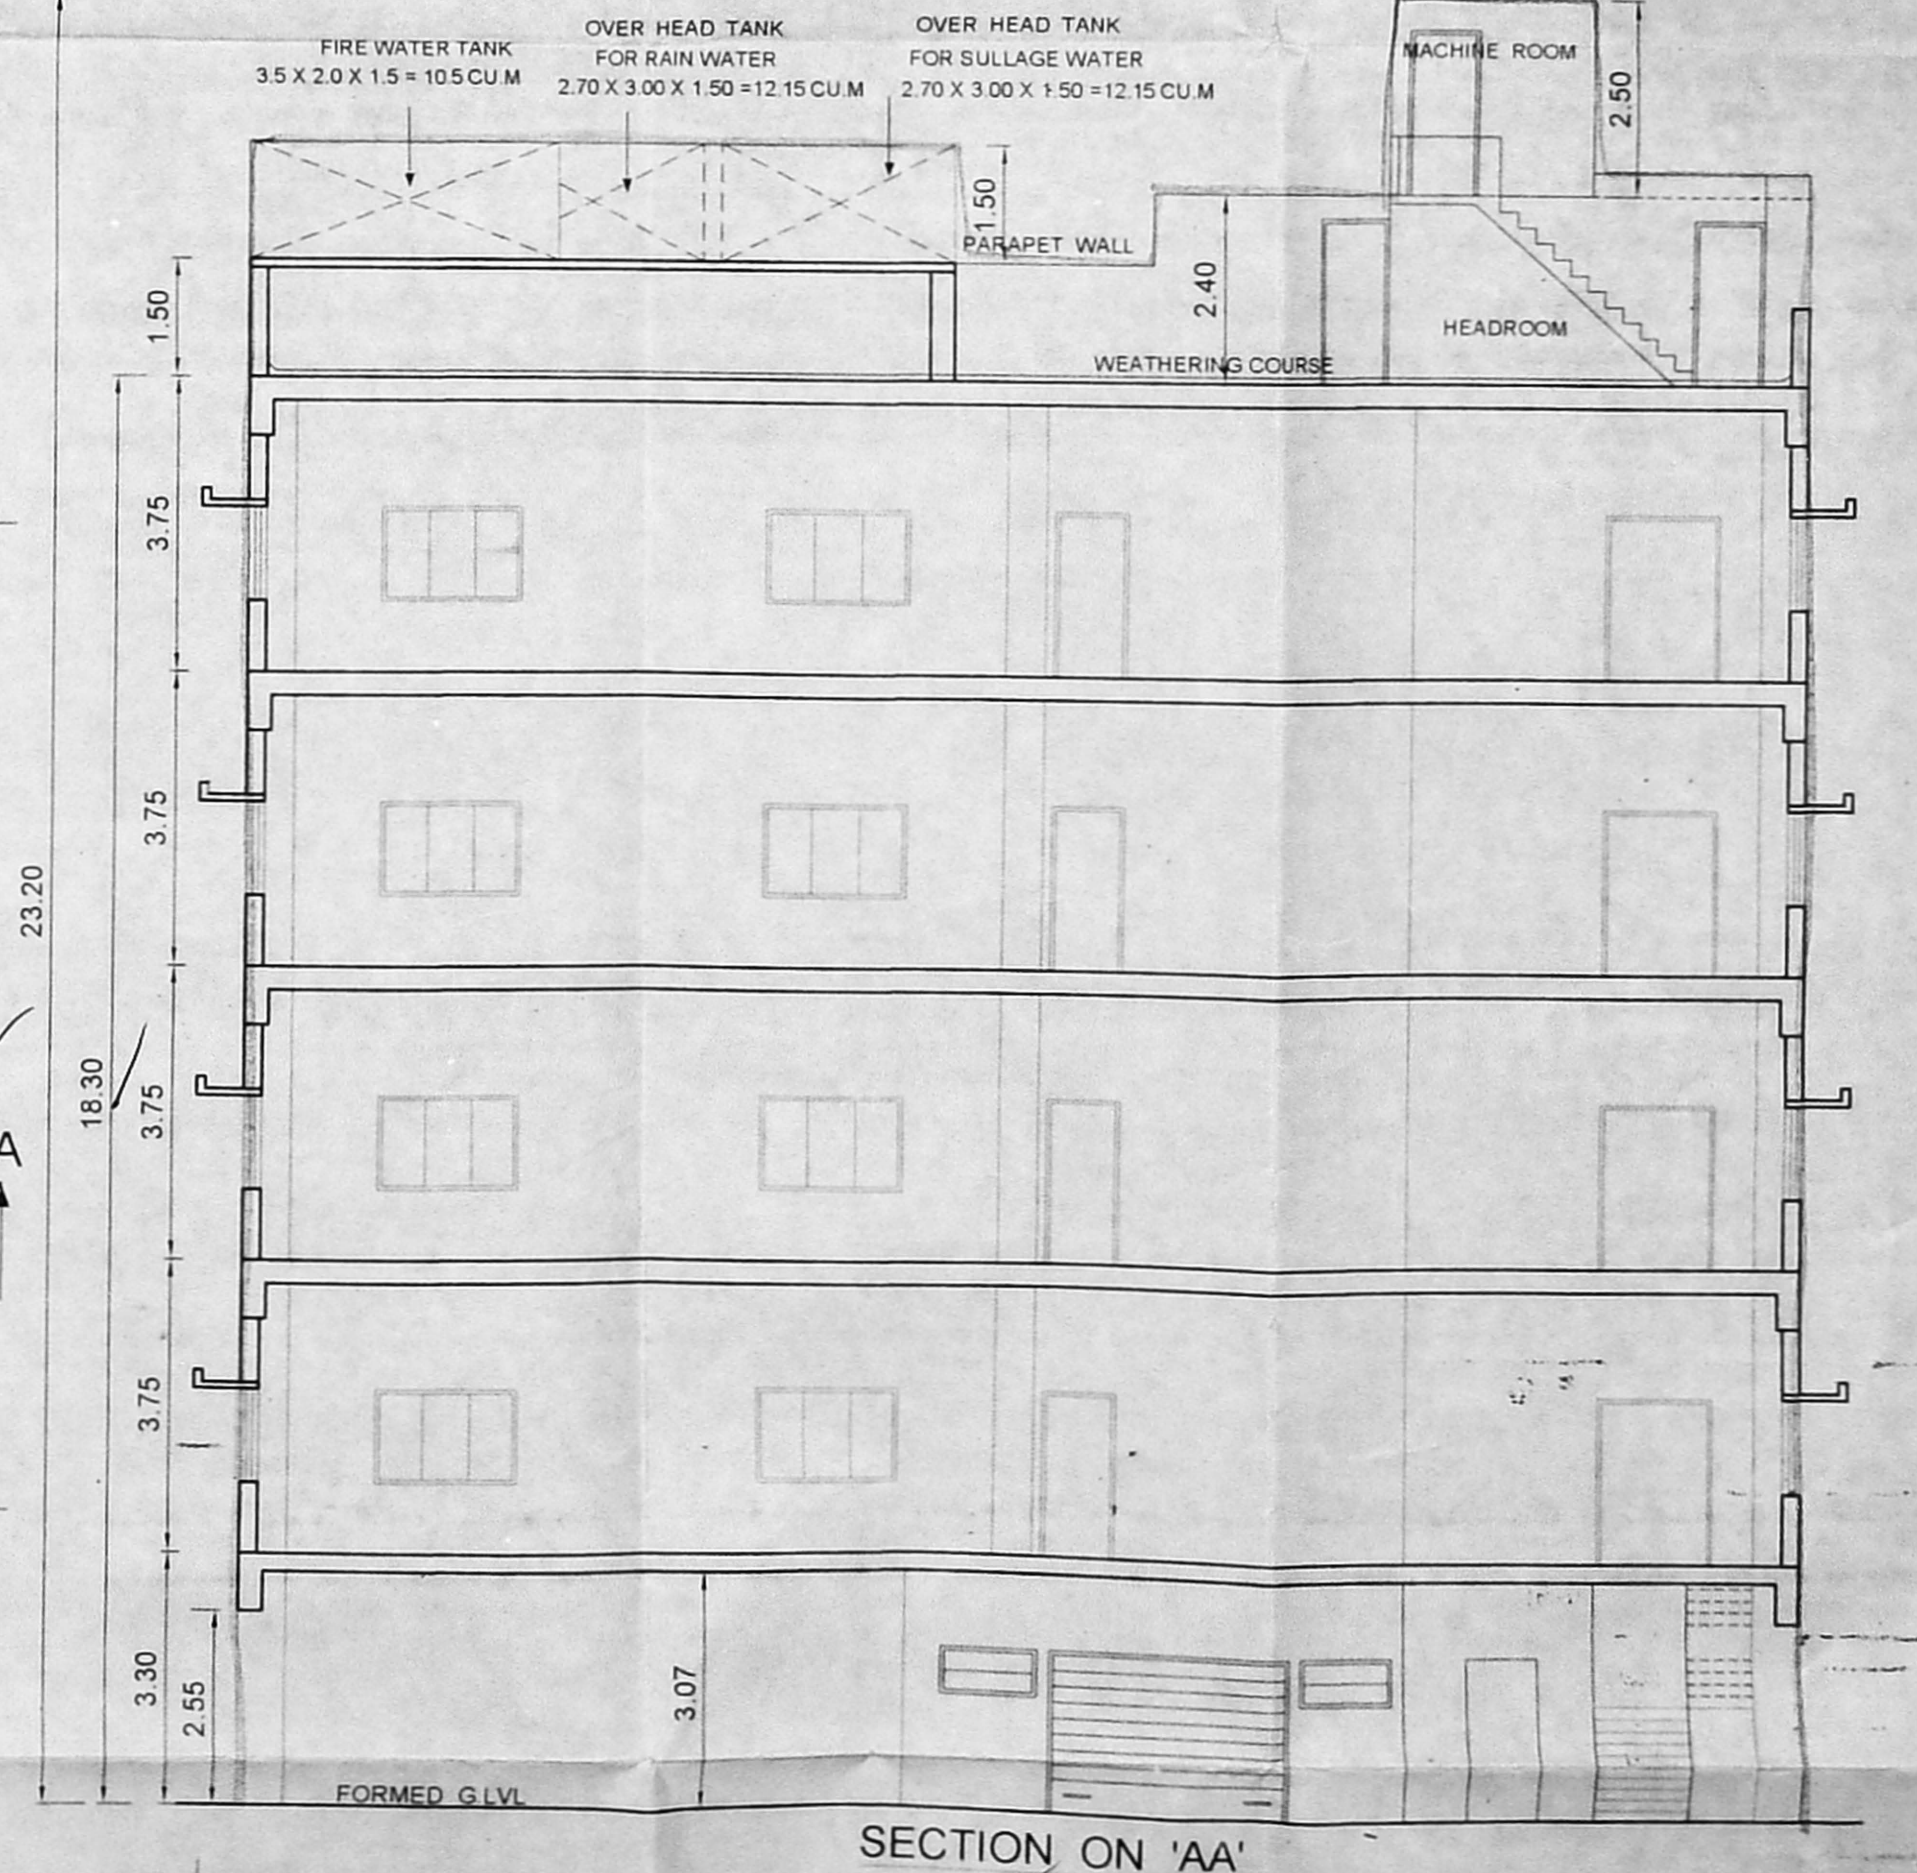
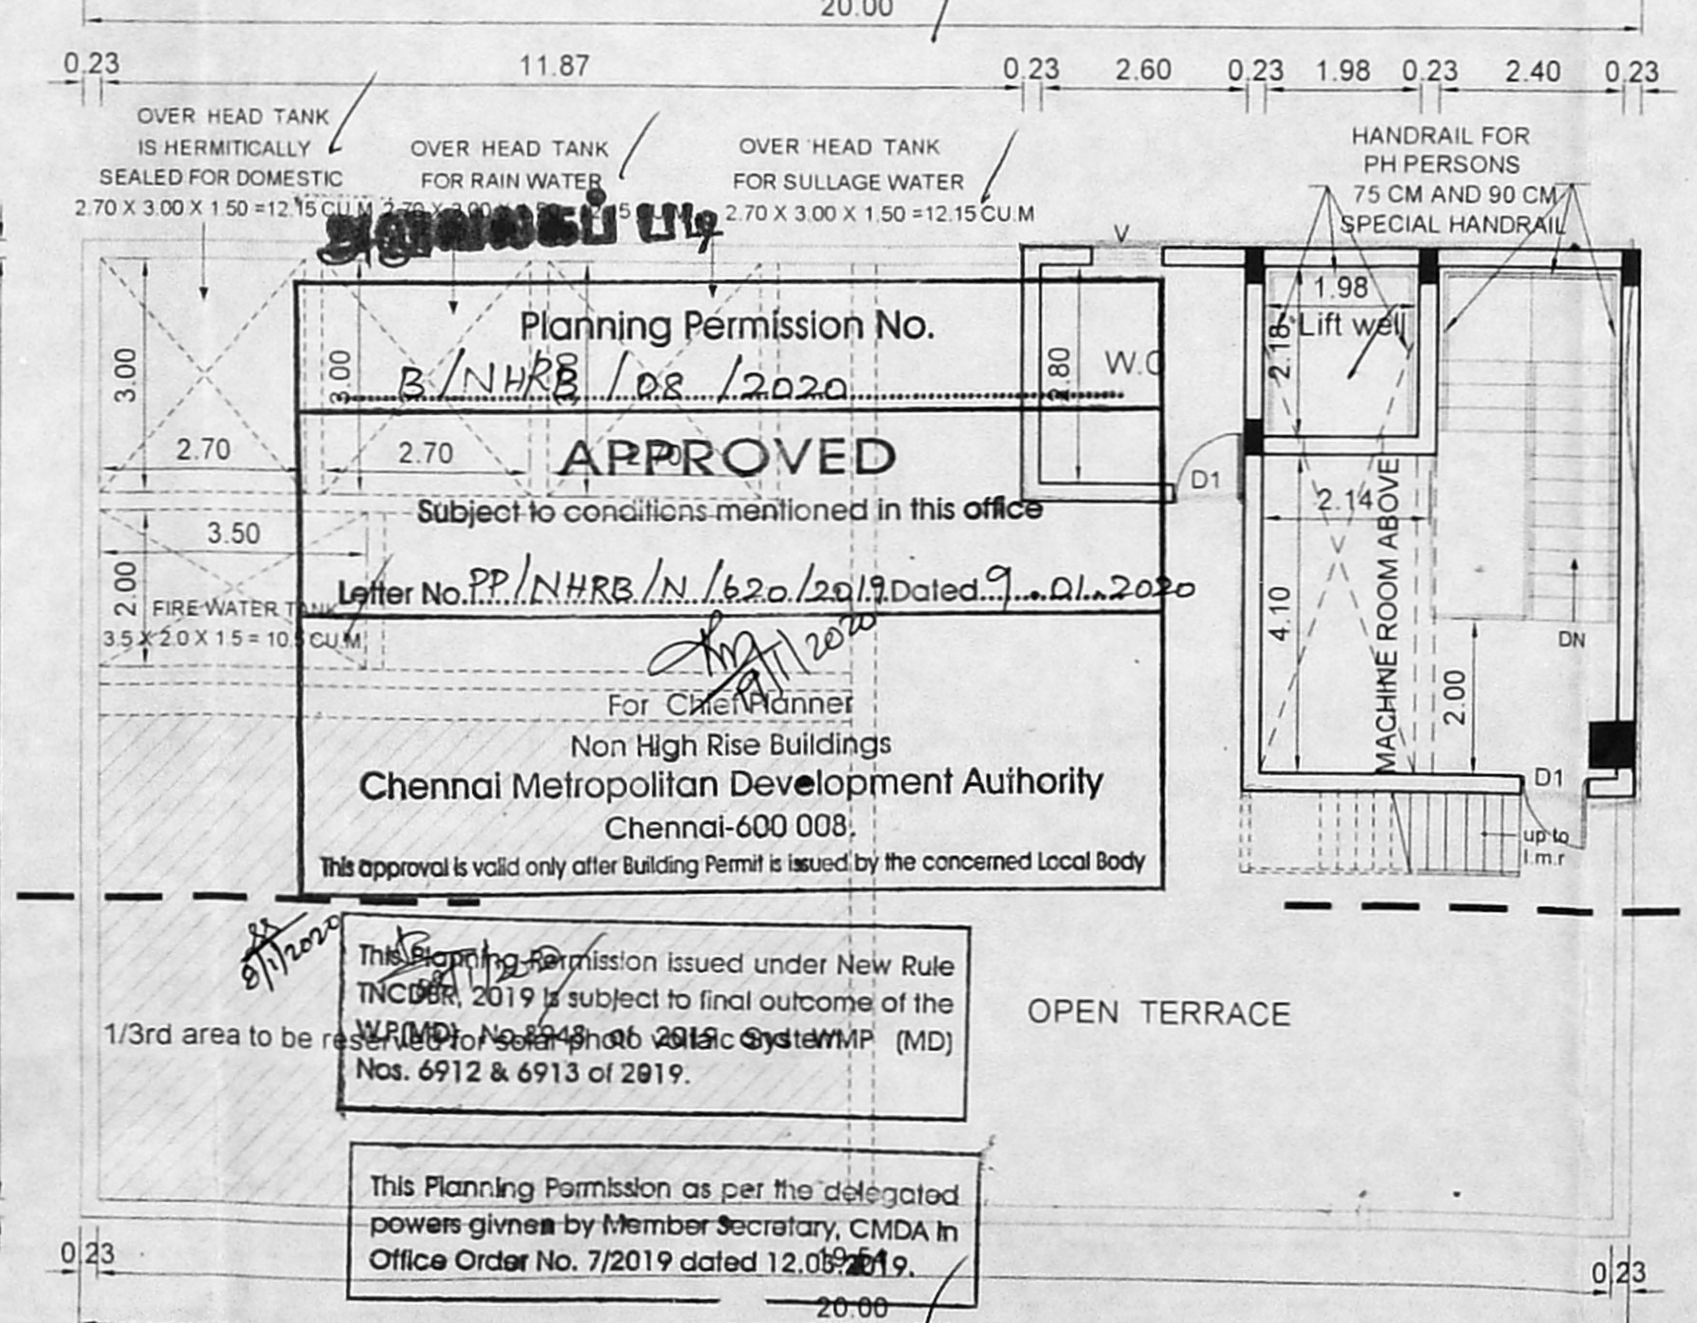
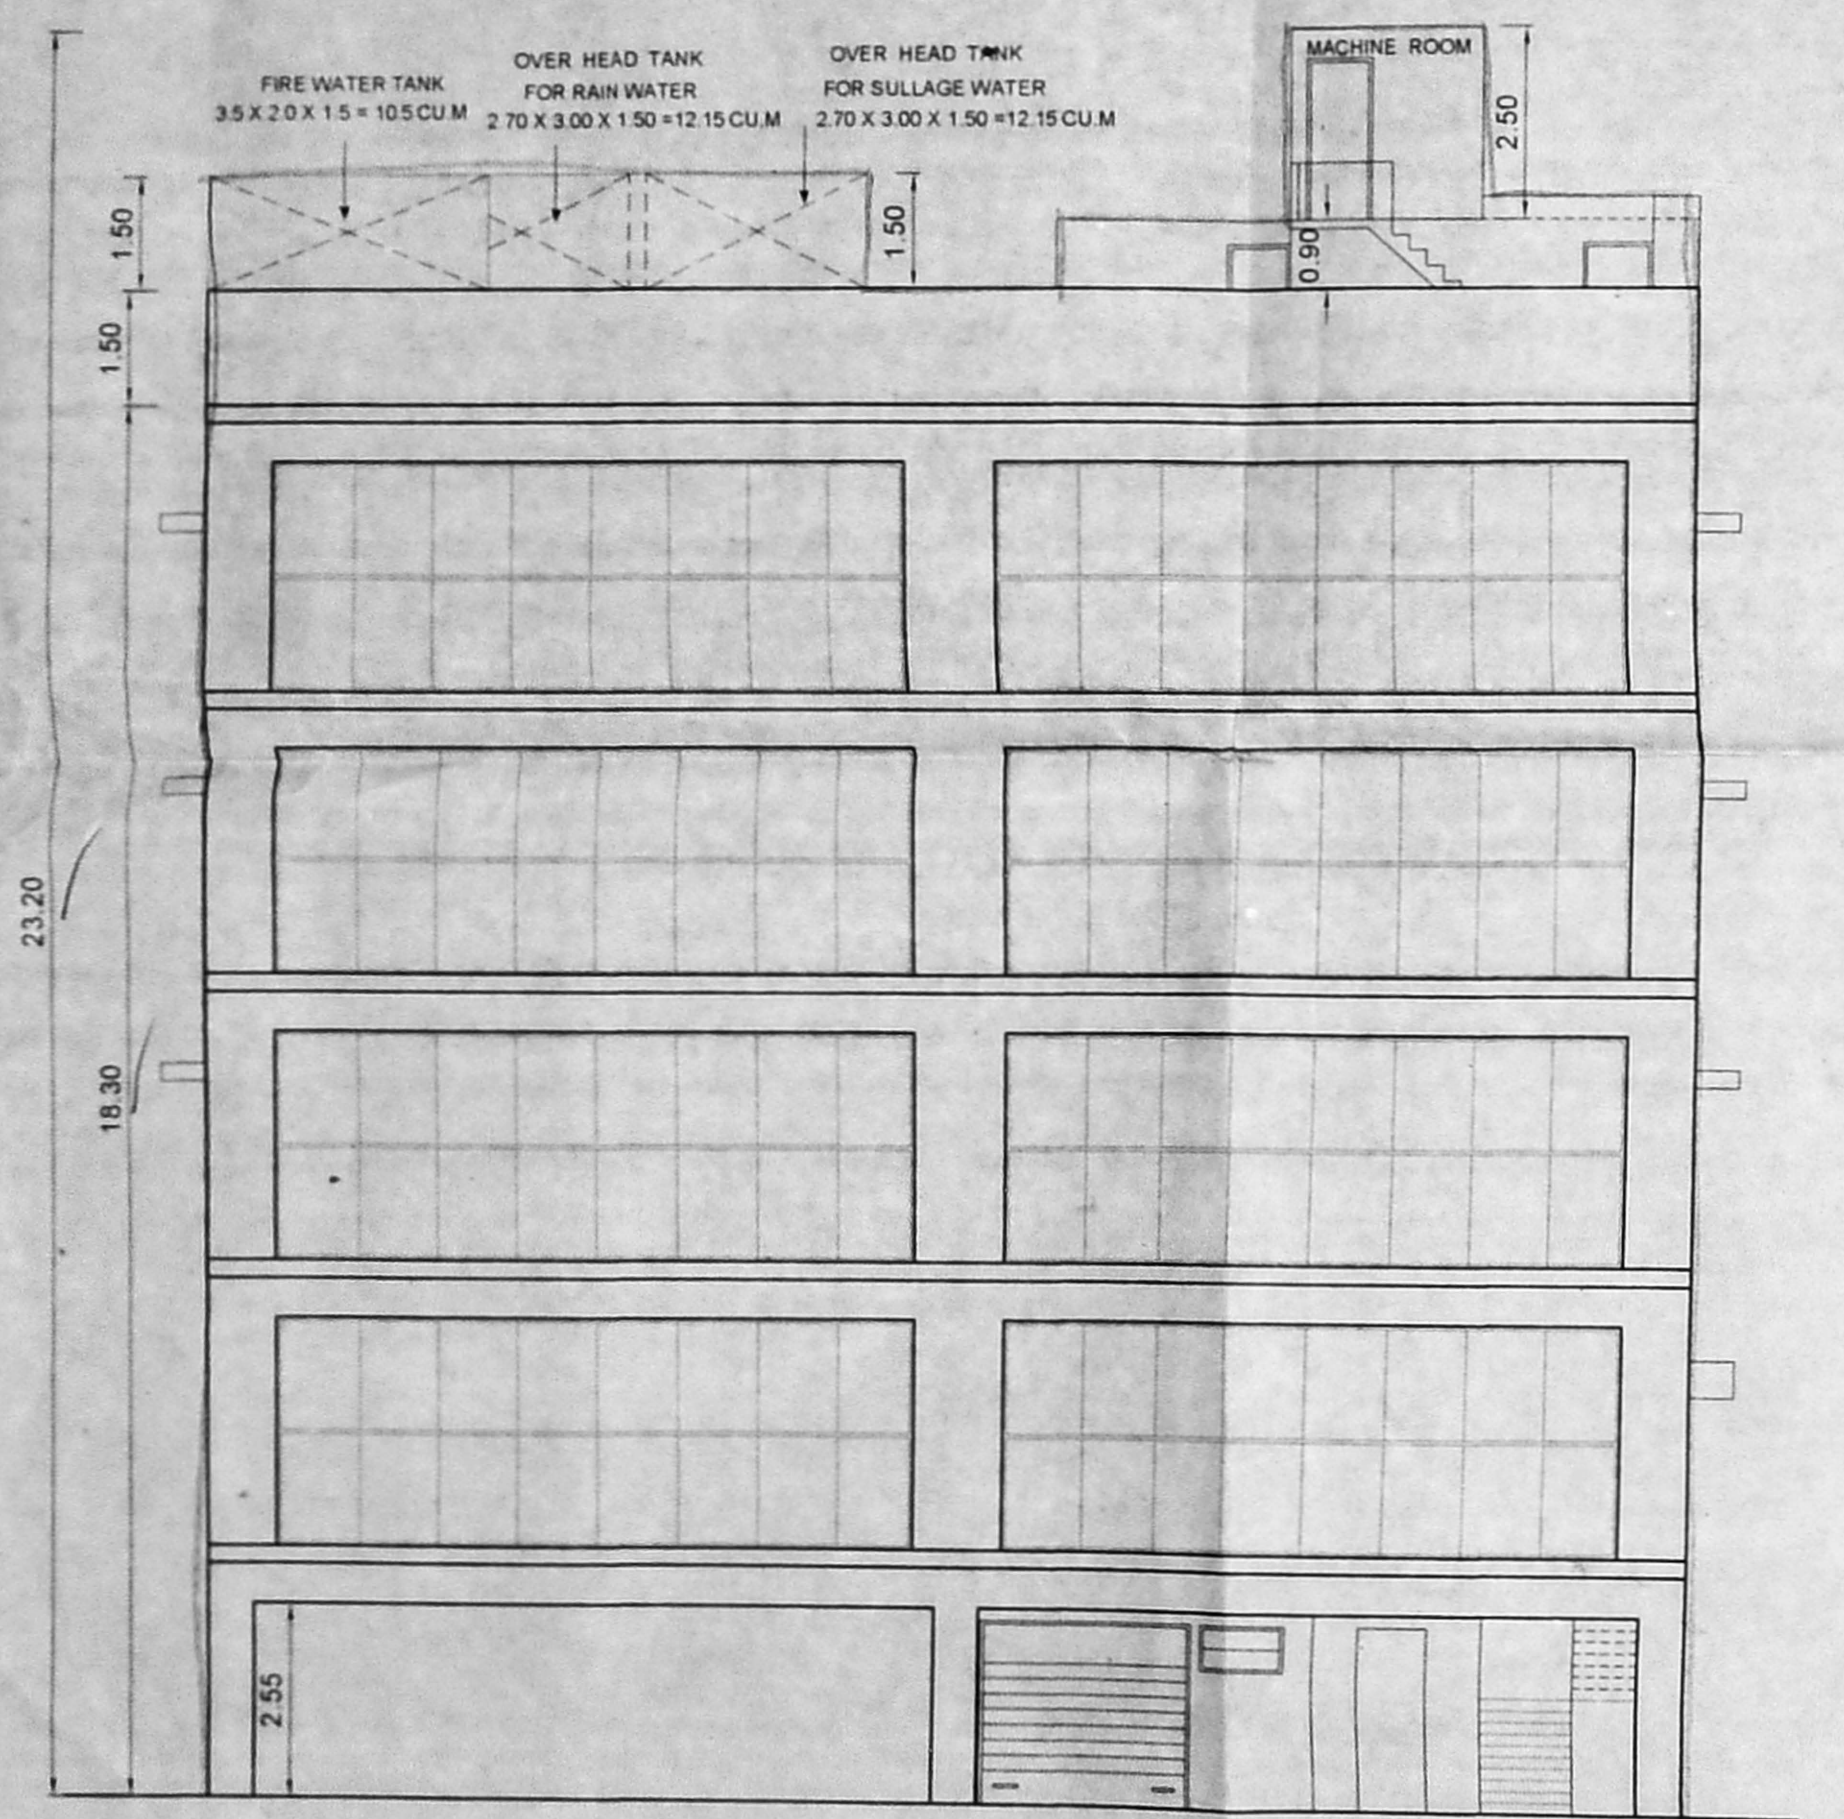
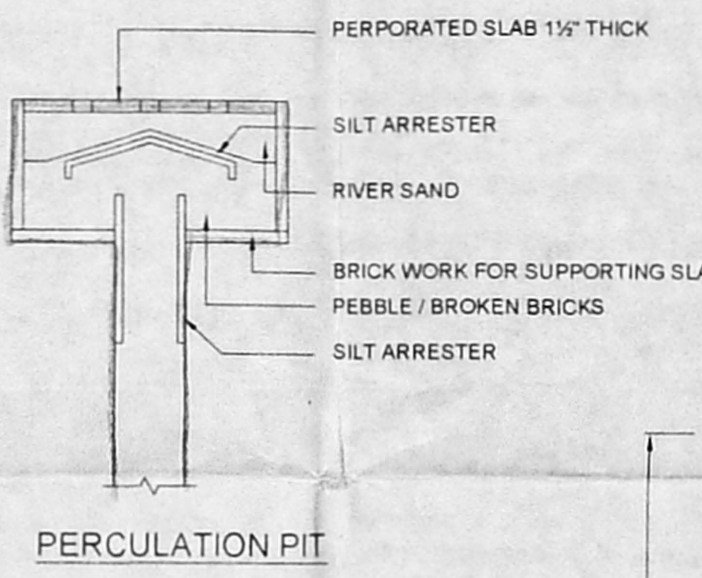
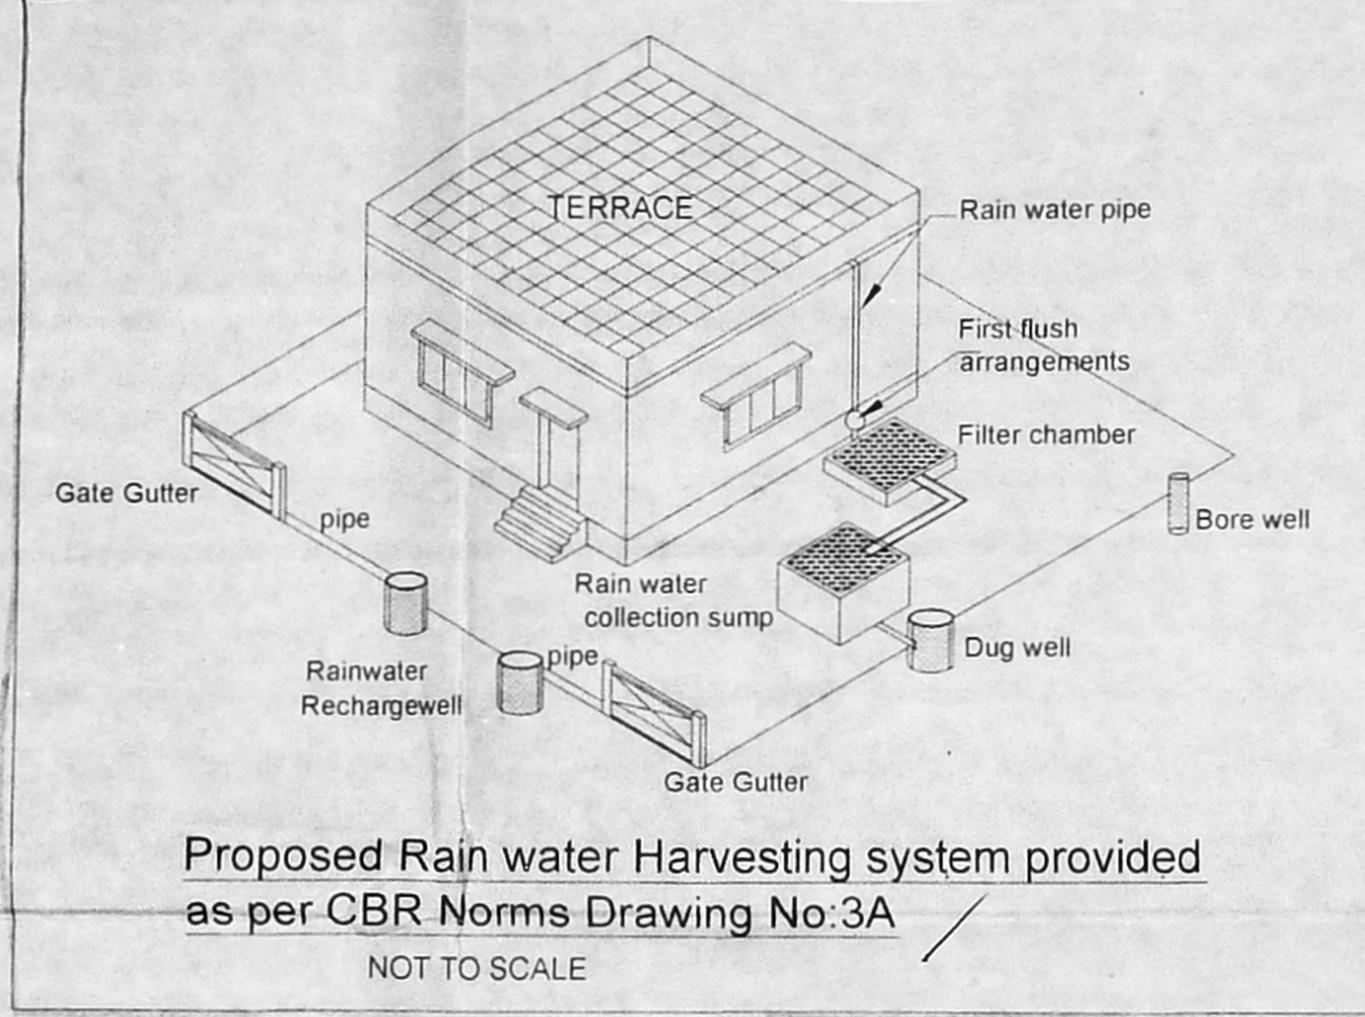
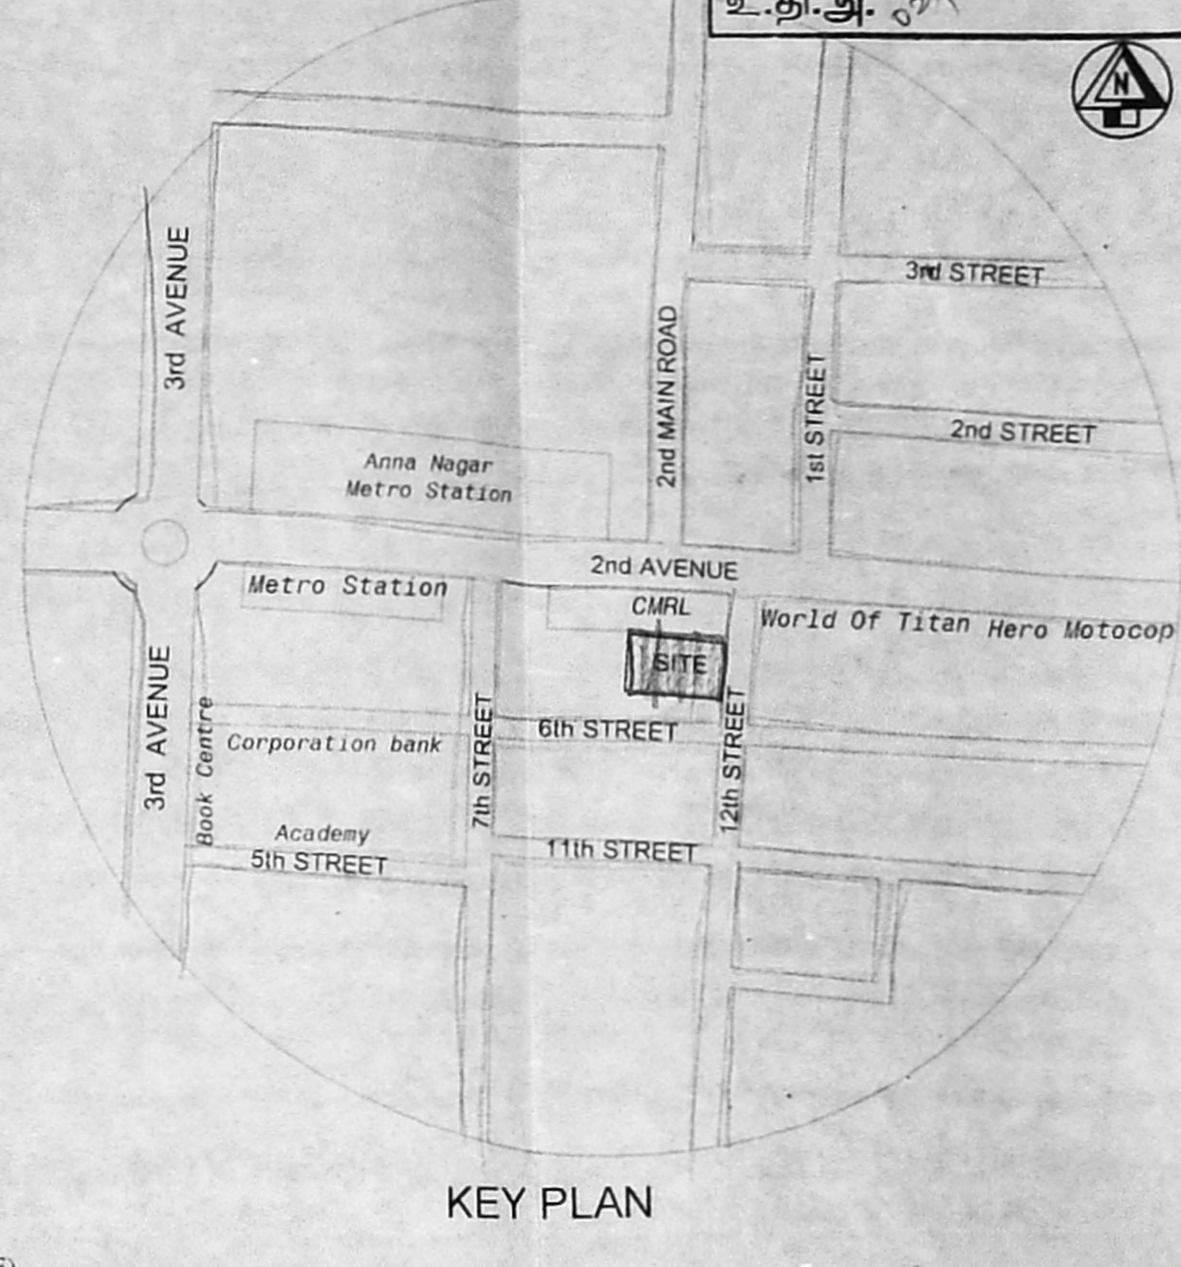
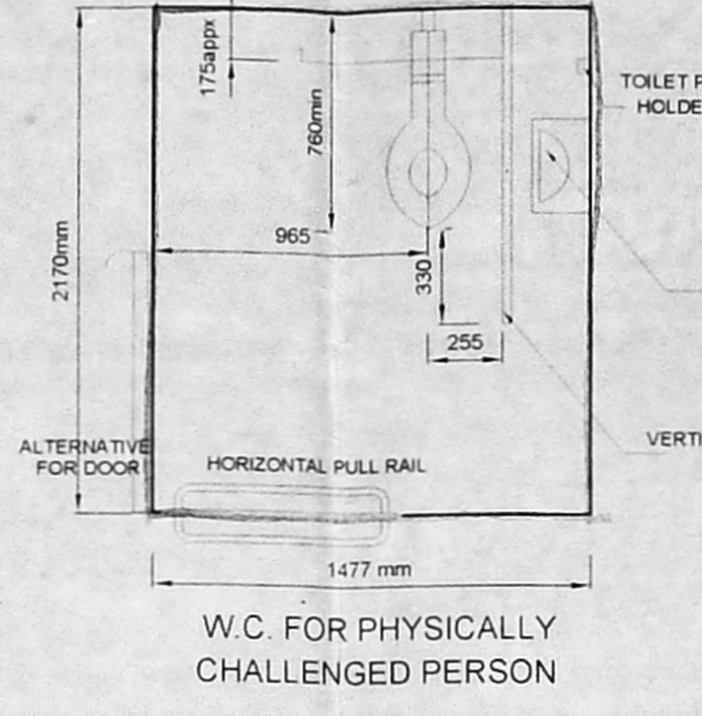
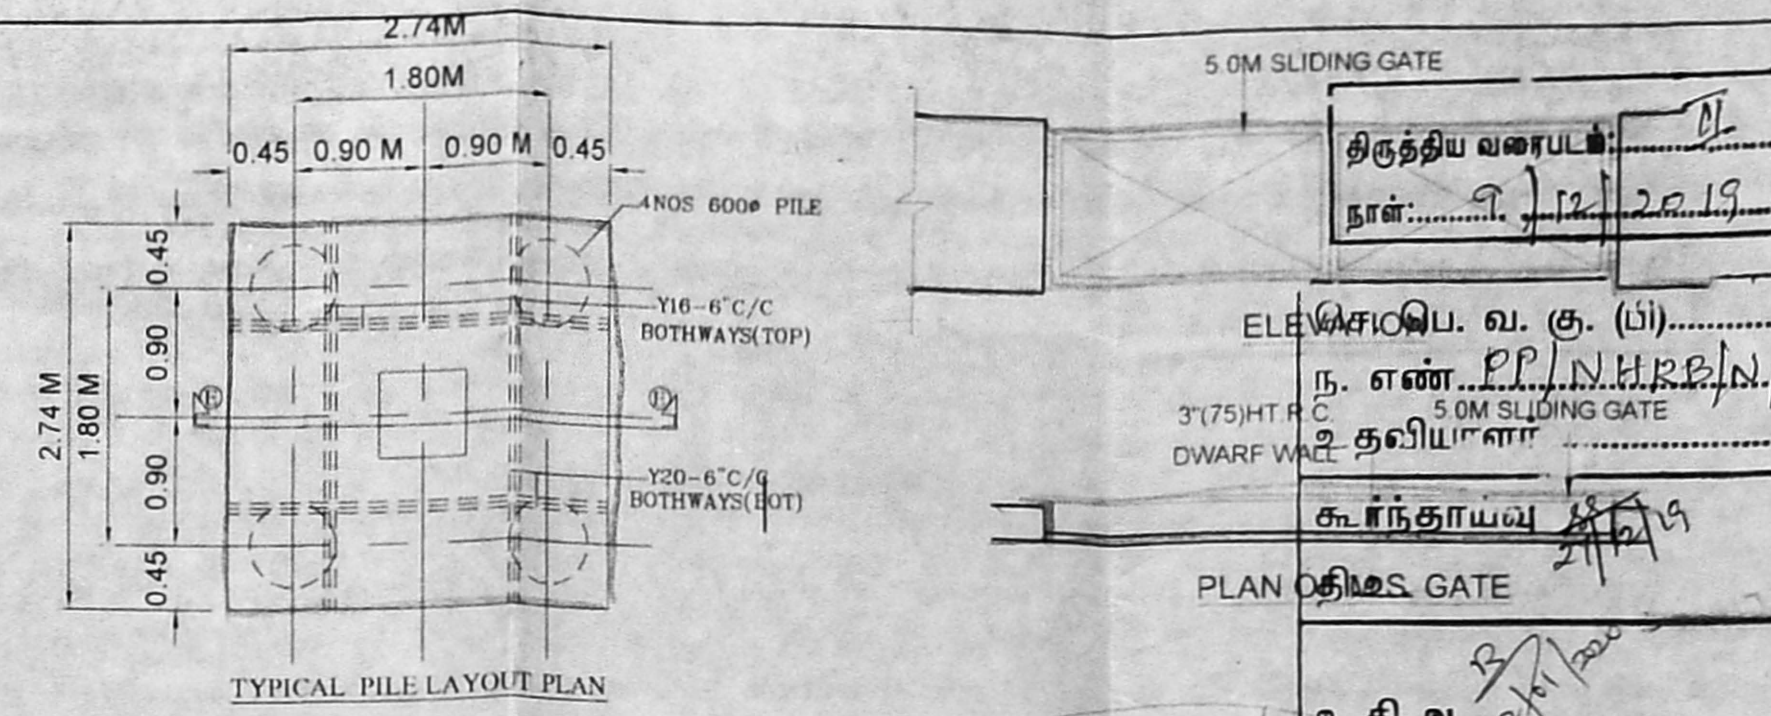
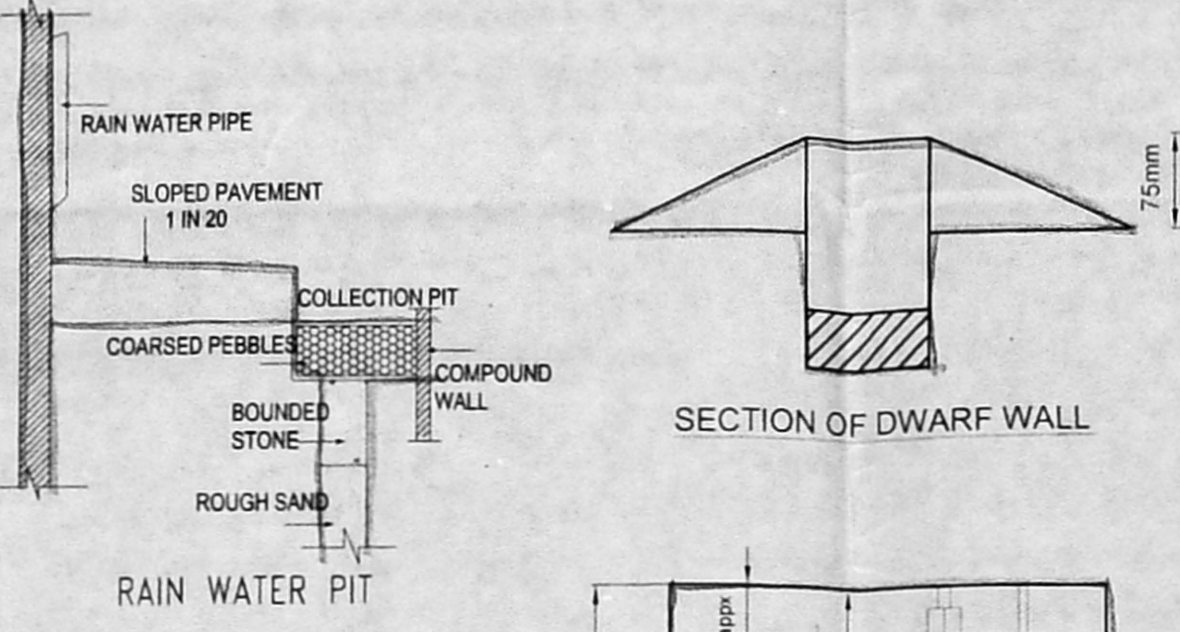


TITLE: அலுவலகப் படி
 Plan Showing the Proposed Construction of Commercial - Stilt + 4 Floors Shop & Office Building at Plot No: 95, Old Door No:1 New Door No:41, A-Block, 2nd Avenue, 12th Street, Annanagar East, Chennai - 102 in Old R.S.No:43/1part, T.S.No: 7/1, Block No:13 of Periyakudal Village, Aminjikarai Taluk, Chennai District
 Division - 101, Zone -VIII
 Greater Chennai Corporation

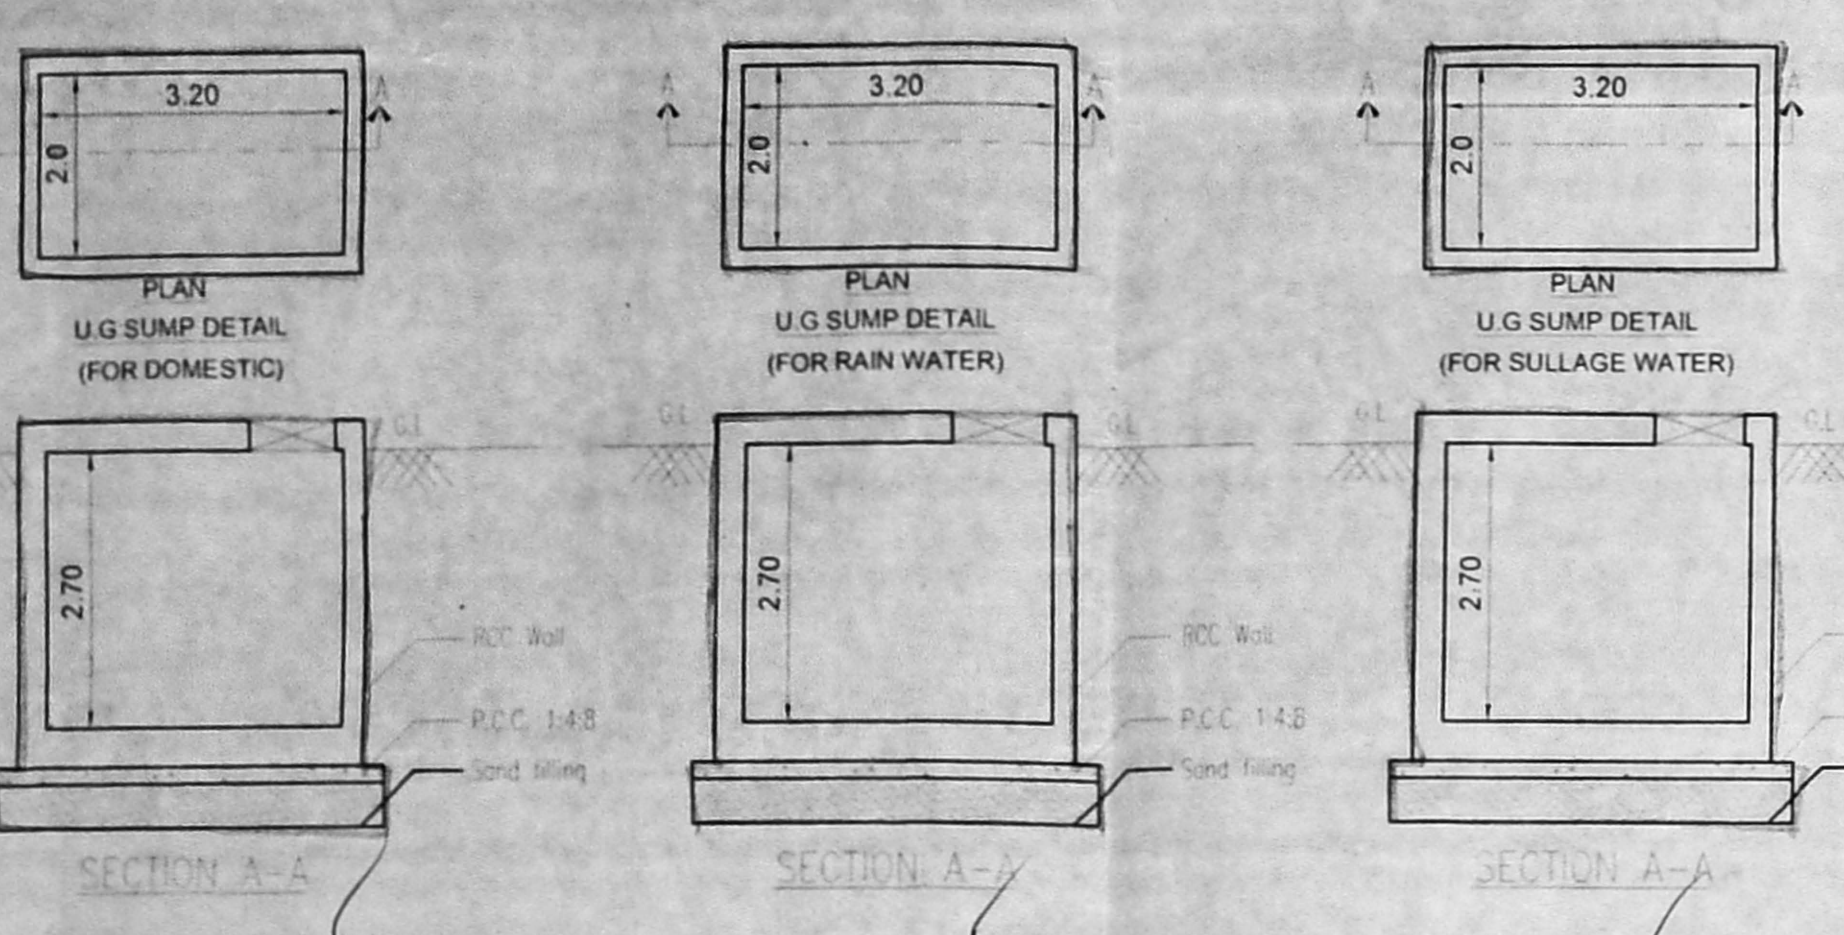

Colour Index:

Proposed as

Road as

Boundry line as

Schedule of joinery

MD	Main Door	1.50 x 2.10
D1	Door	0.90 x 2.10
D2	Door	0.75 x 2.10
RS	Rolling Shutter	3.00 x 2.10
W	Window	1.80 x 1.20
W1	Window	1.20 x 1.20
V	Ventilator	0.75 x 0.60

Area Statement

Land Extent	
As per Document	502.64 Sq.m
As per Patta	503.00 Sq.m
Least Extent	502.64 Sq.m

Floor name	FSI AREA
Stilt Floor	28.81
First Floor	252.00
Second Floor	252.00
Third Floor	252.00
Fourth Floor	252.00
Total Floor	1036.81

F.S.I = 1036.81
 502.64 = 2.063

Car Parking Provided 13 NOS
 Two Wheeler Provided 25 NOS

All Dimensions are in Meter SCALE : 1 : 100

Owner Signature

M. PRADEEP
 Registered Architect
 Reg. No. CA-9218172,
 New 682, Kamarajar Road 2nd
 Street, Nungambakam
 Chennai - 600 020

C. KANNAN, B.E., M.E. (Structure)
 Structural Engineer,
 CMDA Reg. No: SE/GR-1/19/02/002,
 Door No: 21, 4th Main Road,
 Indira Nagar, Chennai-600 020.

Architect / Licensed Surveyor