
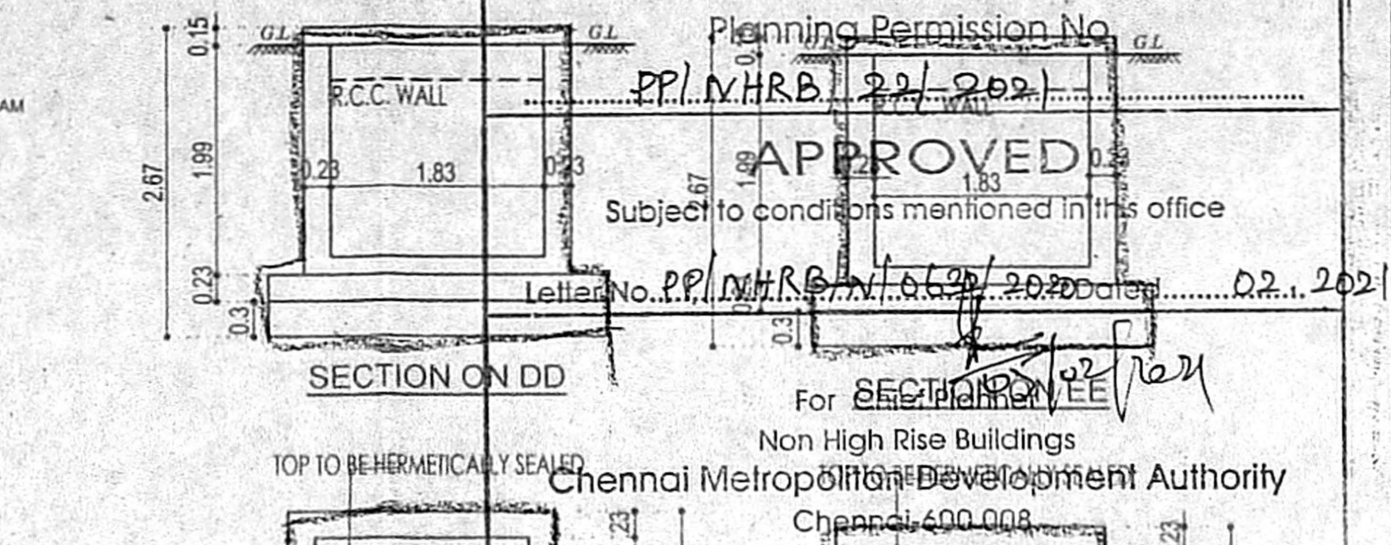
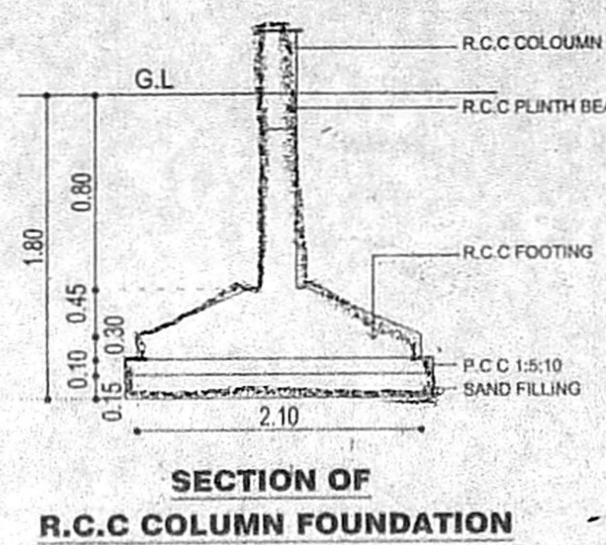
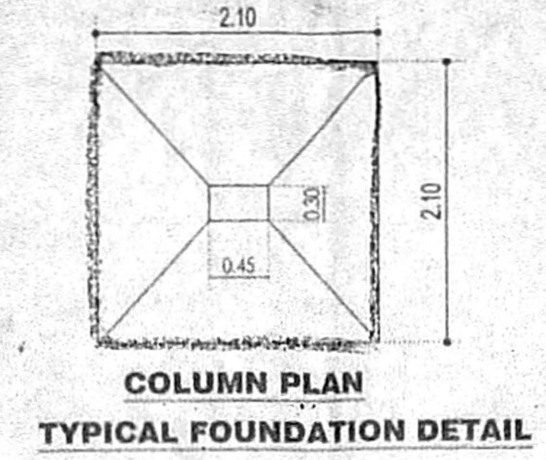


PLAN SHOWING THE PROPOSED CONSTRUCTION OF STILT FLOOR PARKING + 3 FLOORS RESIDENTIAL BUILDING WITH 12 DWELLING UNITS .PLOT NO. 55, 2ND CROSS STREET, SRINIVASA NAGAR, KOLATHUR, CHENNAI 600 099 COMPRISED IN OLD S NO .35/40,35/41 T S NO. 33 BLOCK NO -15 KOLATHUR VILLAGE WITH IN LIMITS OF GREATER CHENNAI CORPORATION ZONE:-VI, DIVISION:-65

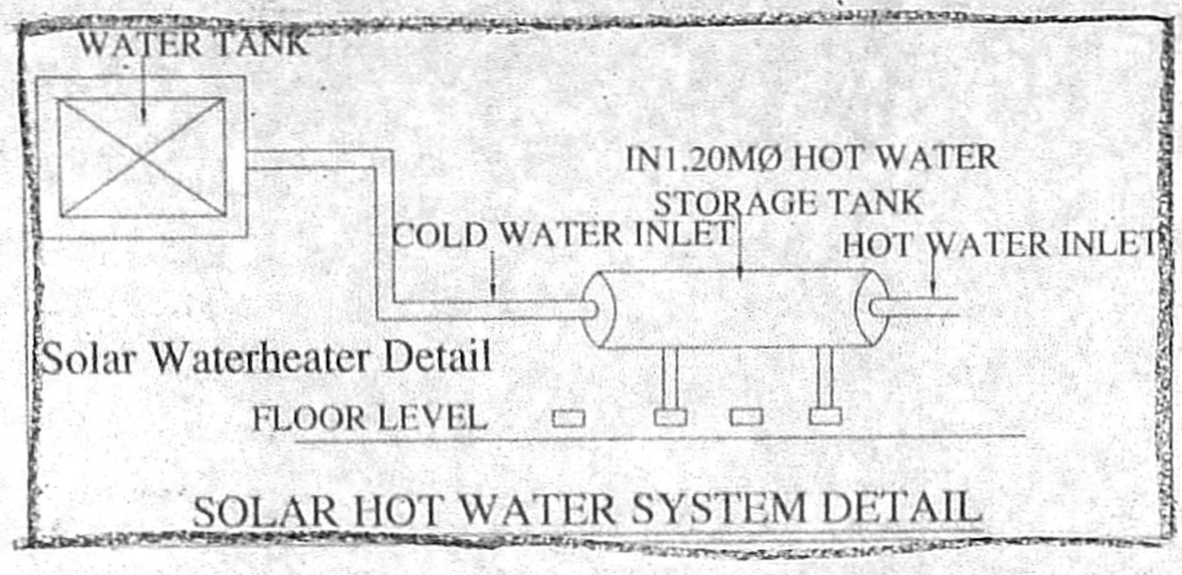









AREA STATEMENT:-

AS PER DOCUMENT : 464.51 SQM. ✓  
AS PER PATTA : 476.00 SQM. ✓

DESCRIPTIONS	FSI AREA	DU'S
STILT FLOOR	26.04	PARKING
FIRST FLOOR	329.19	04
SECOND FLOOR	329.19	04
THIRD FLOOR	329.19	04
<b>TOTAL</b>	<b>1013.61</b>	<b>12</b>


FSI = 1013.61 / 464.51 ✓  
FSI = 2.182 ✓

CAR PARKING PROVIDED : 7 Nos ✓  
TWO WHEELERS PROVIDED : 20 Nos ✓  
NO. OF DWELLING UNITS : 12 Nos ✓

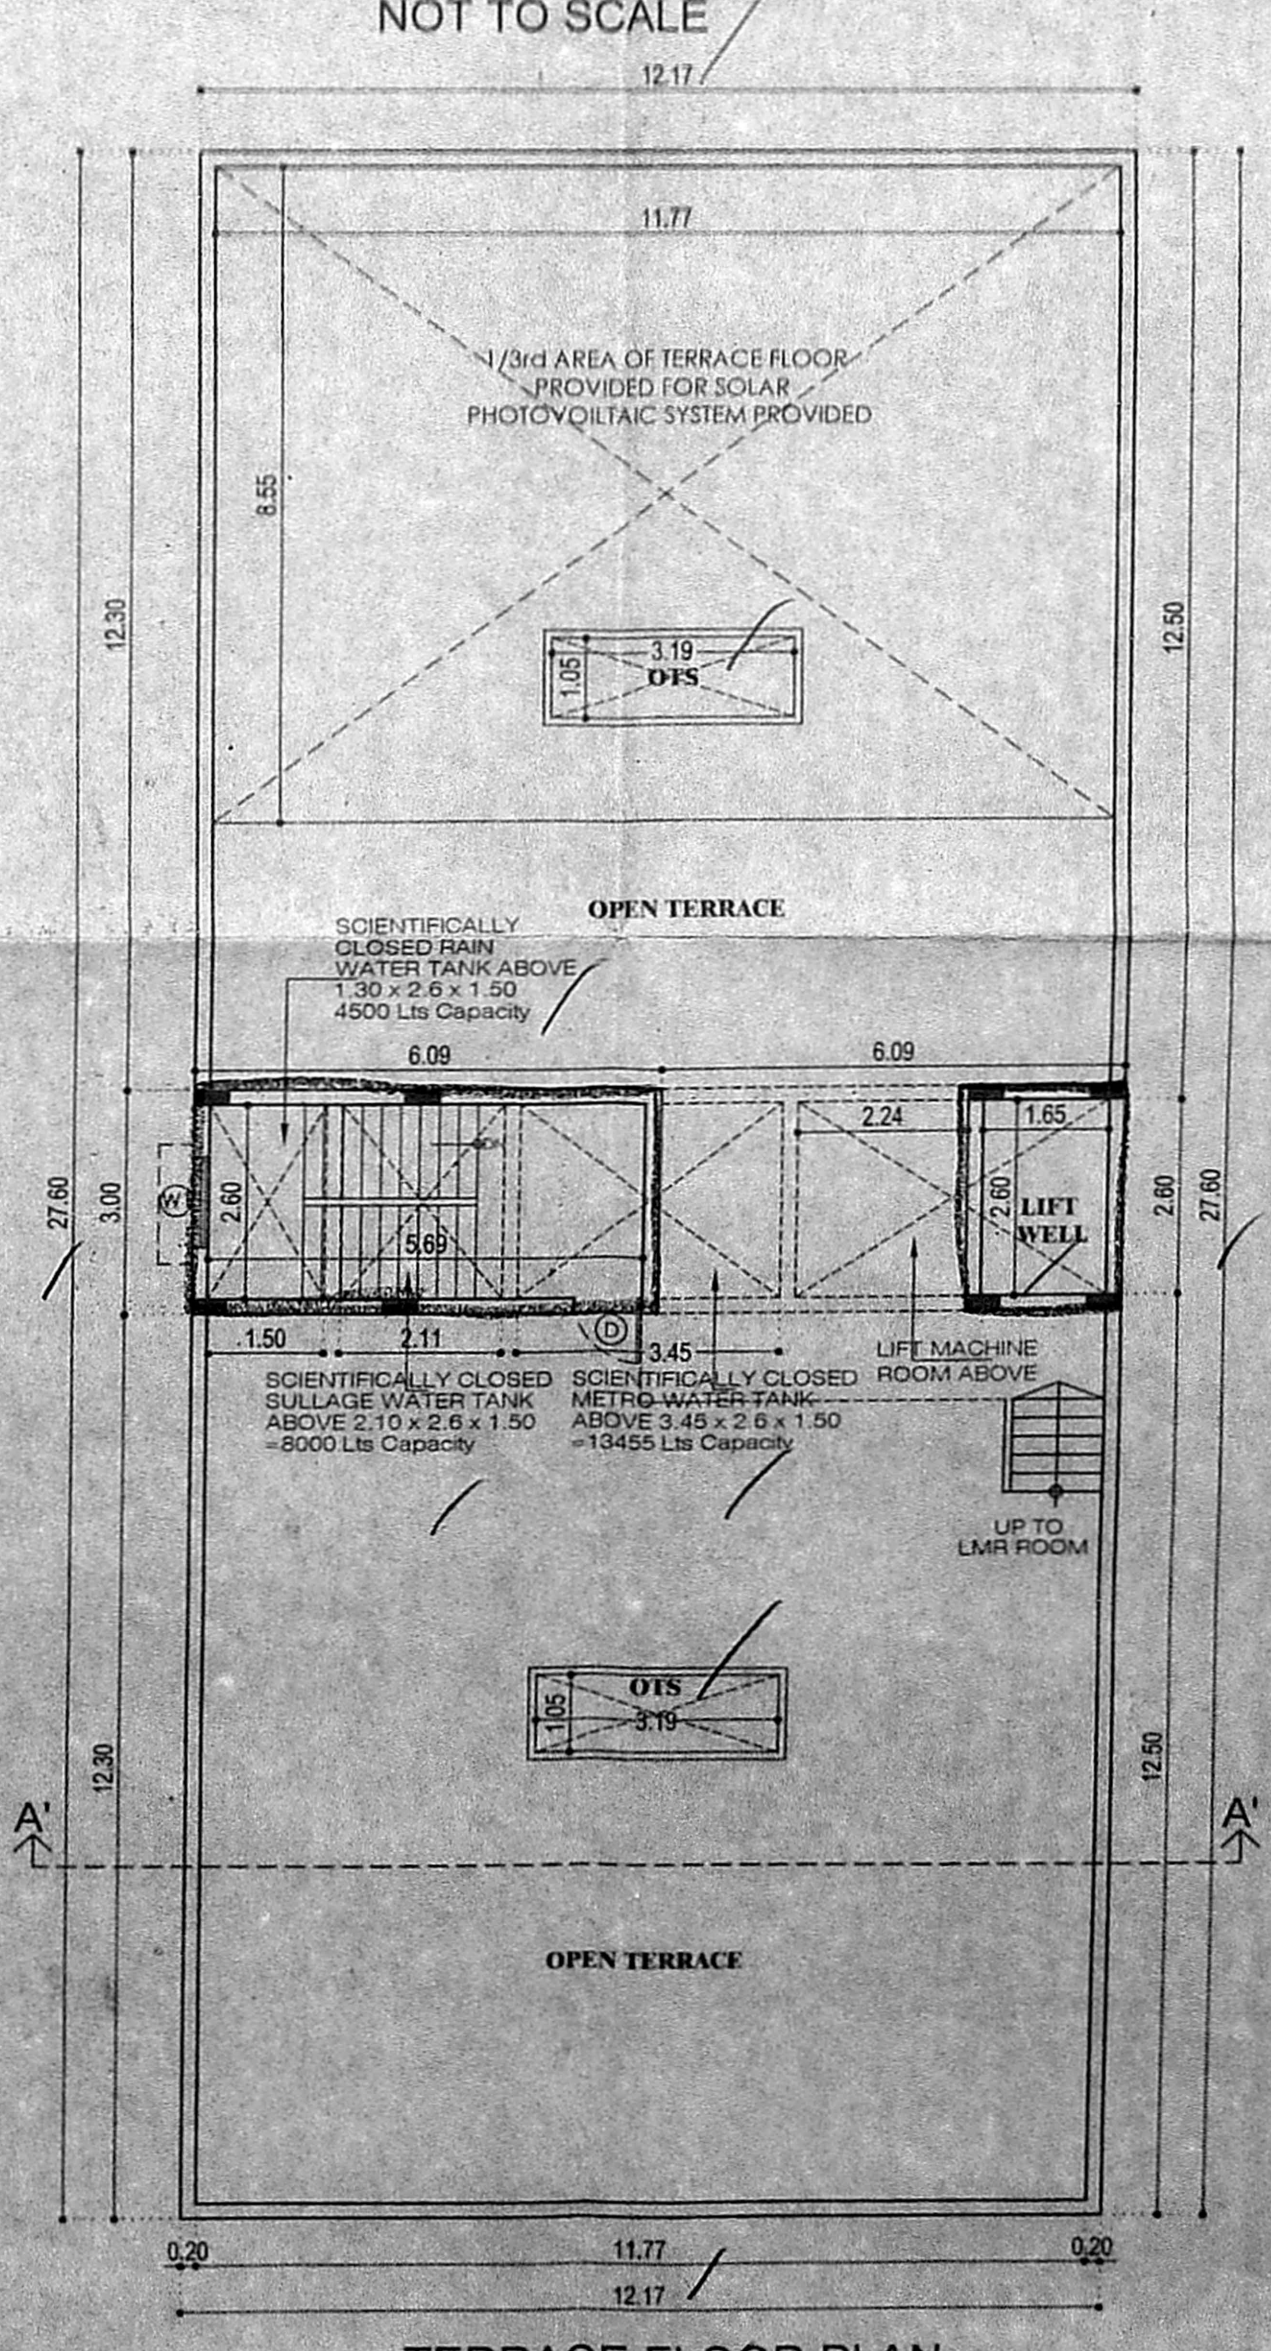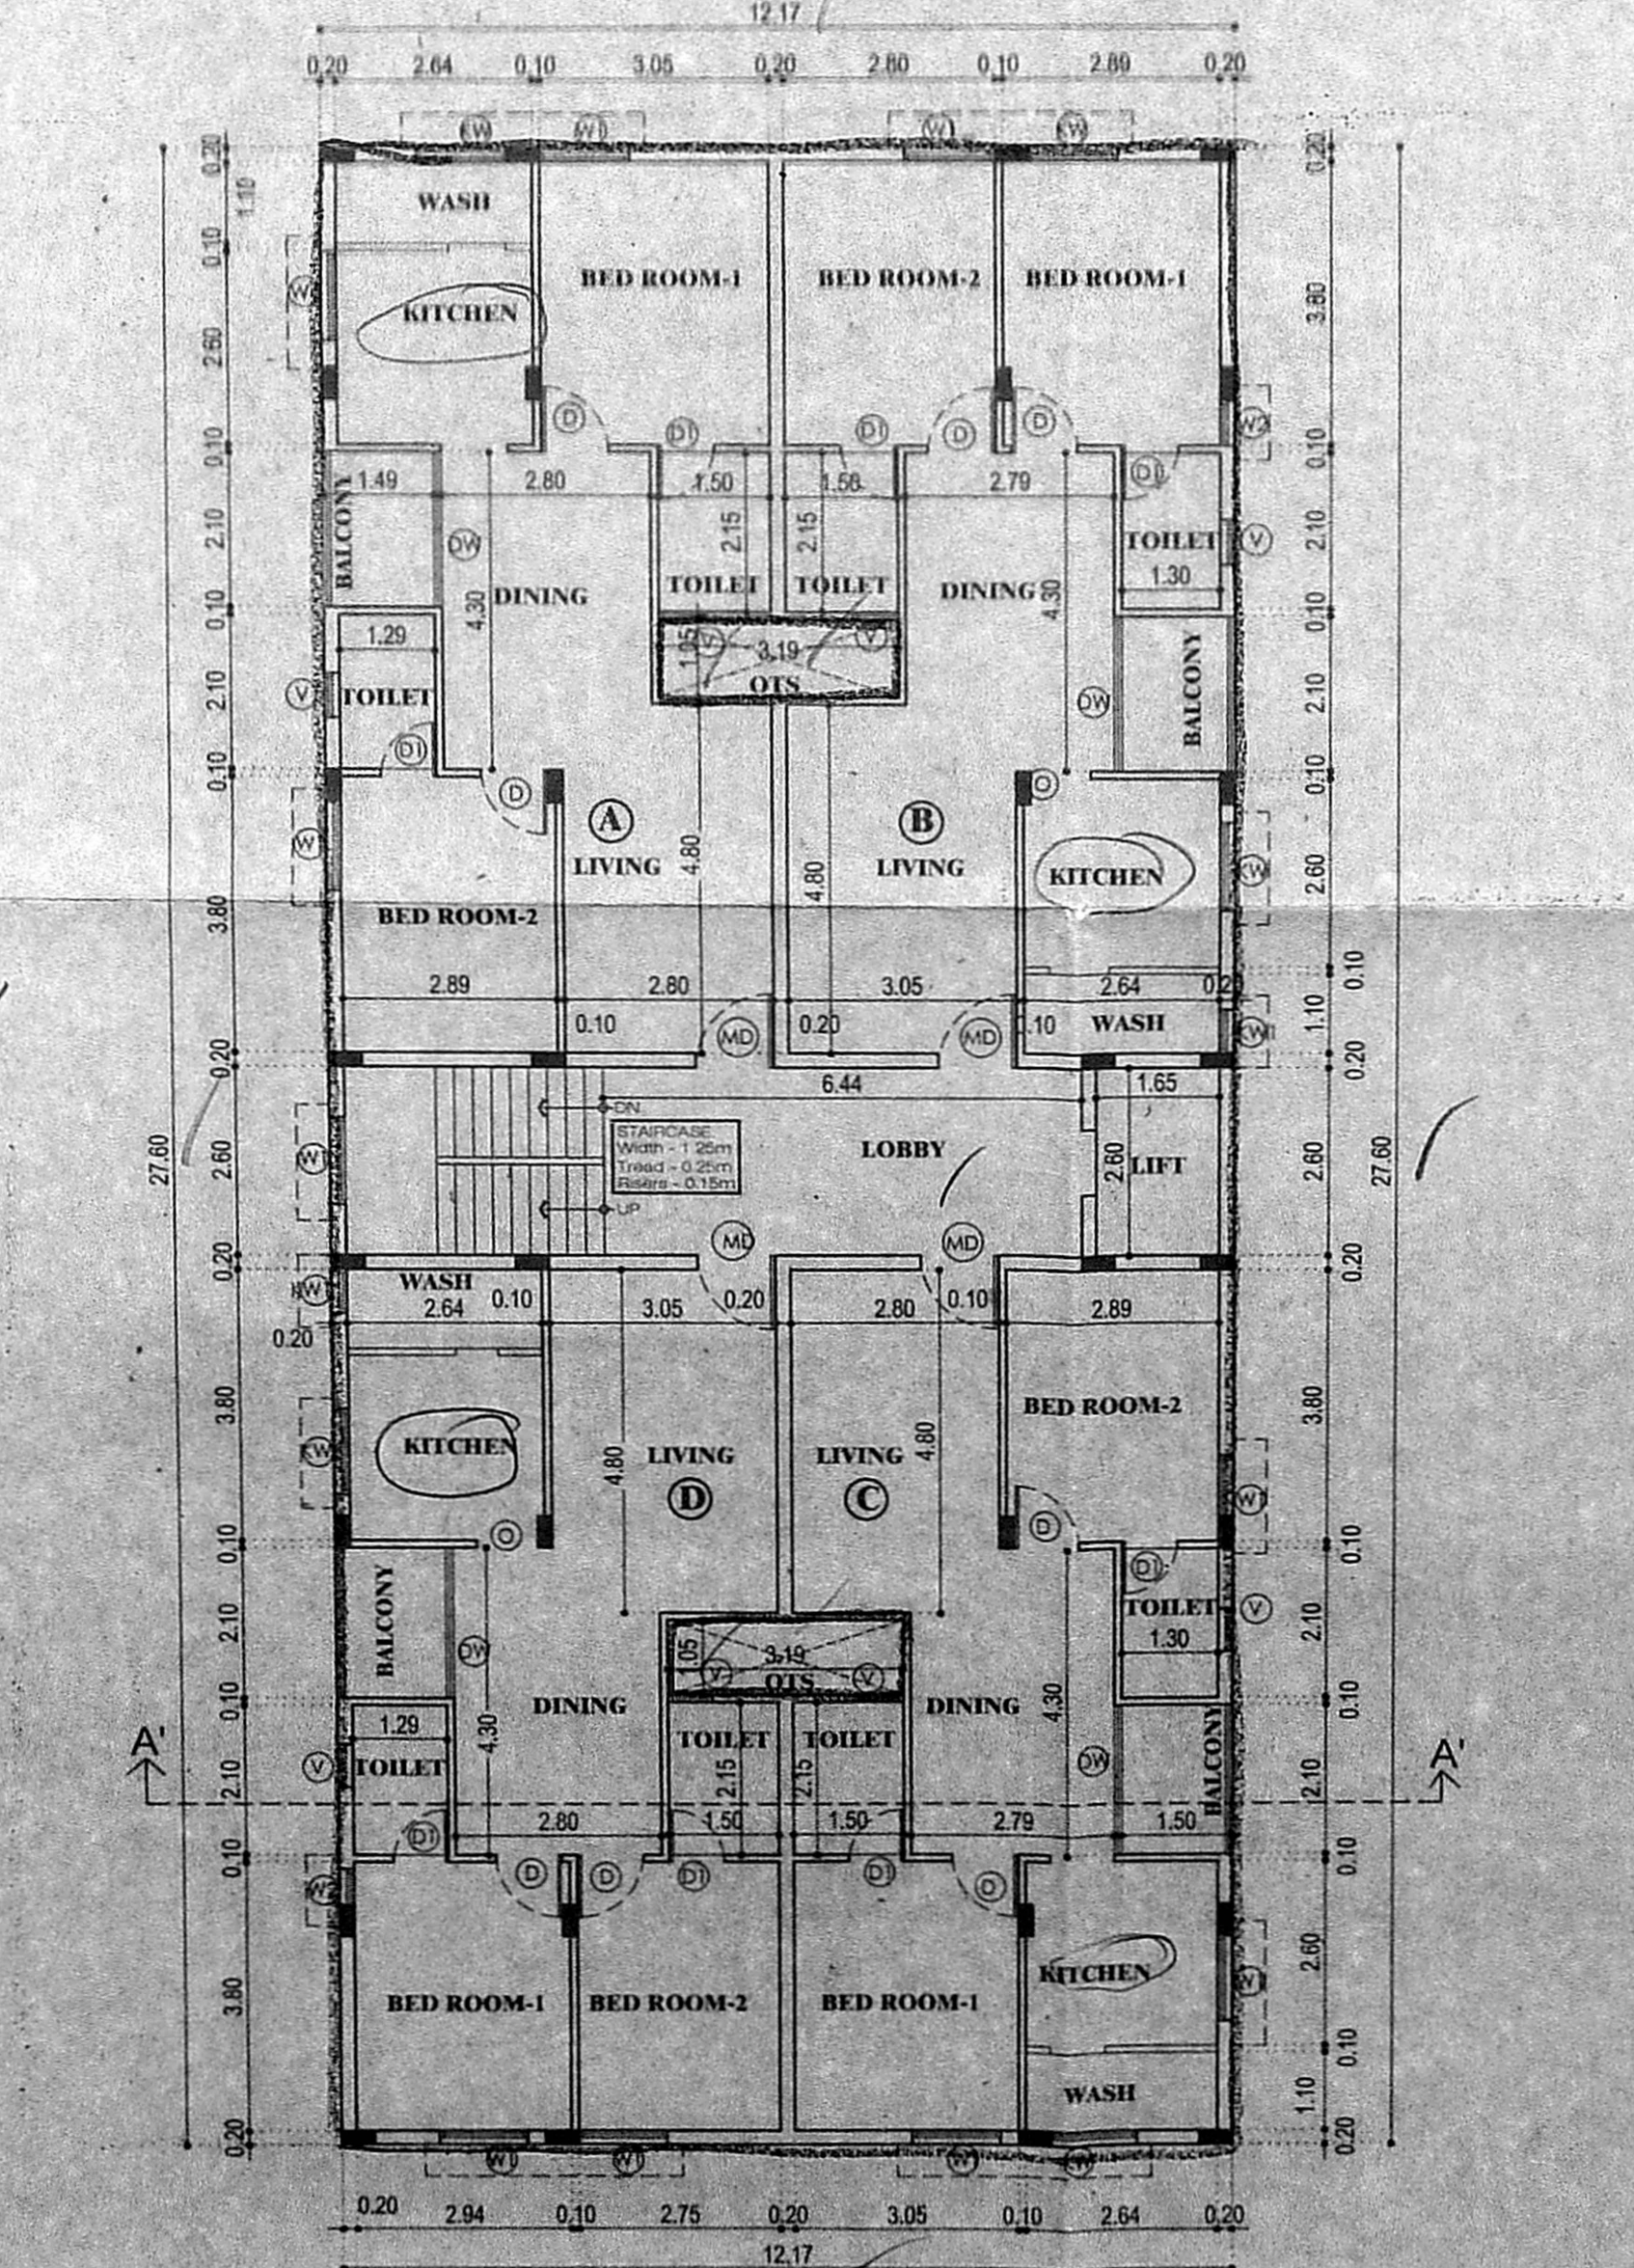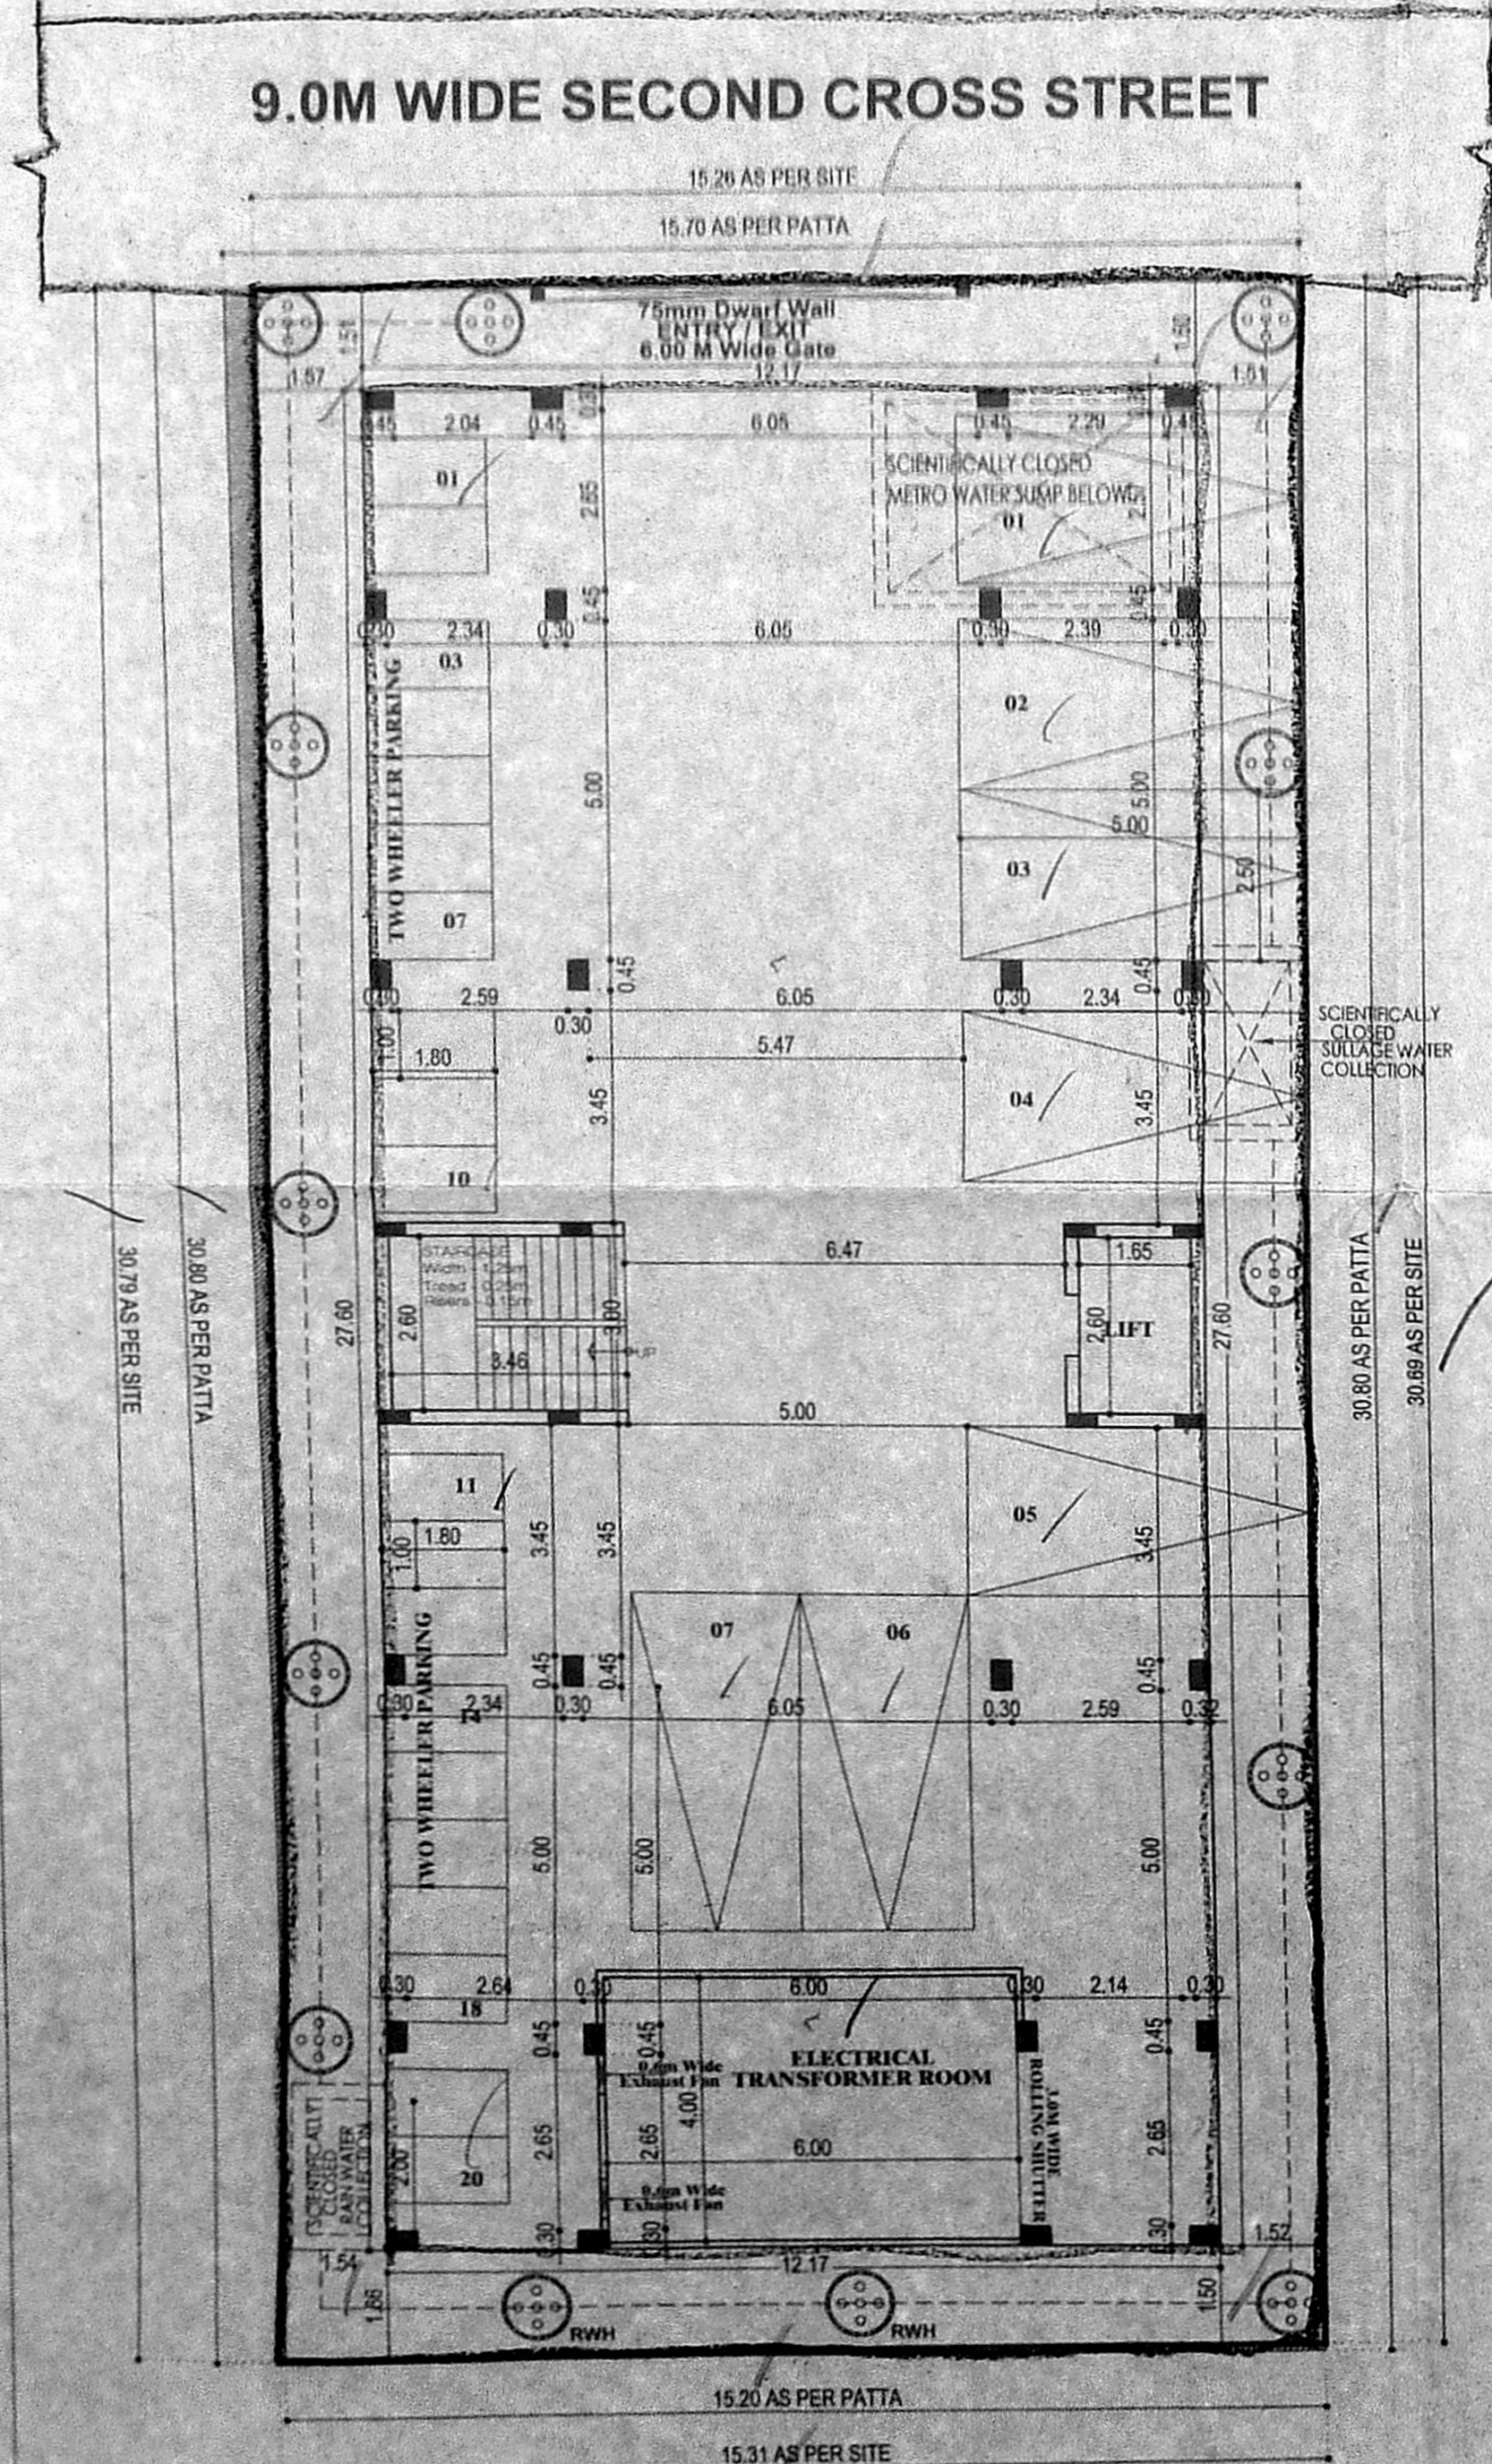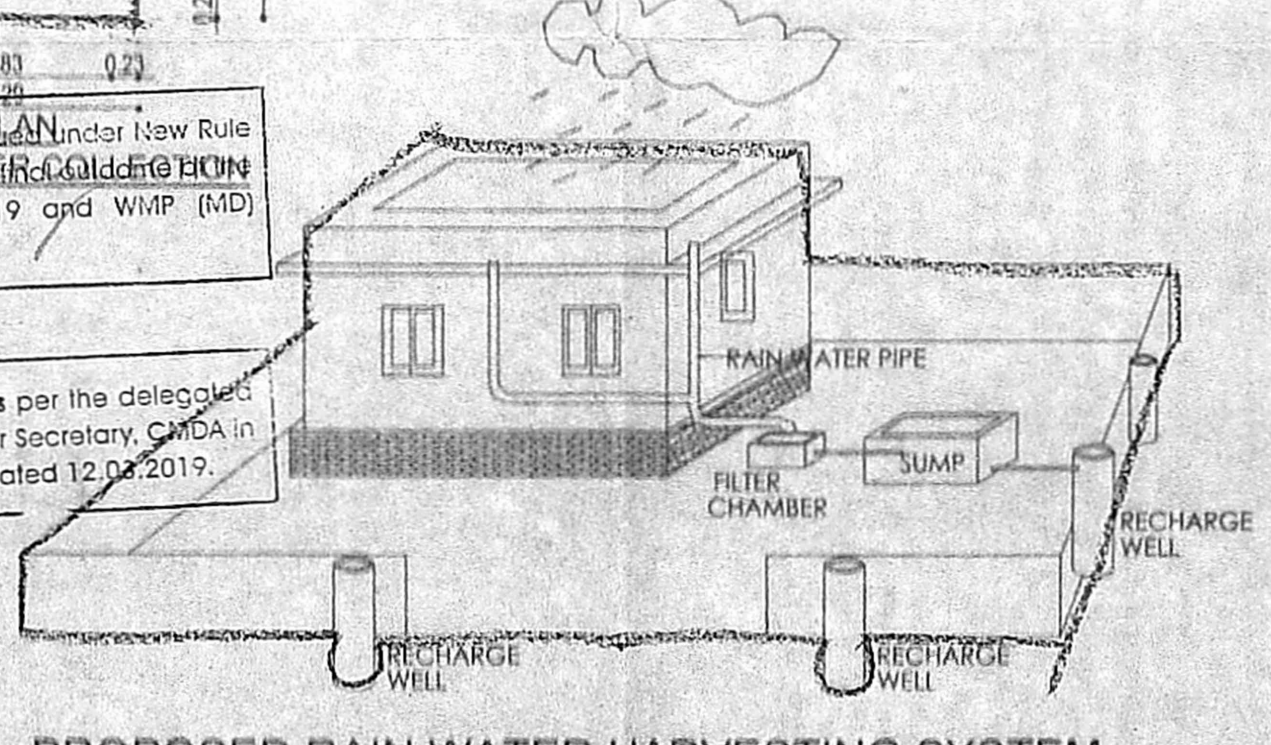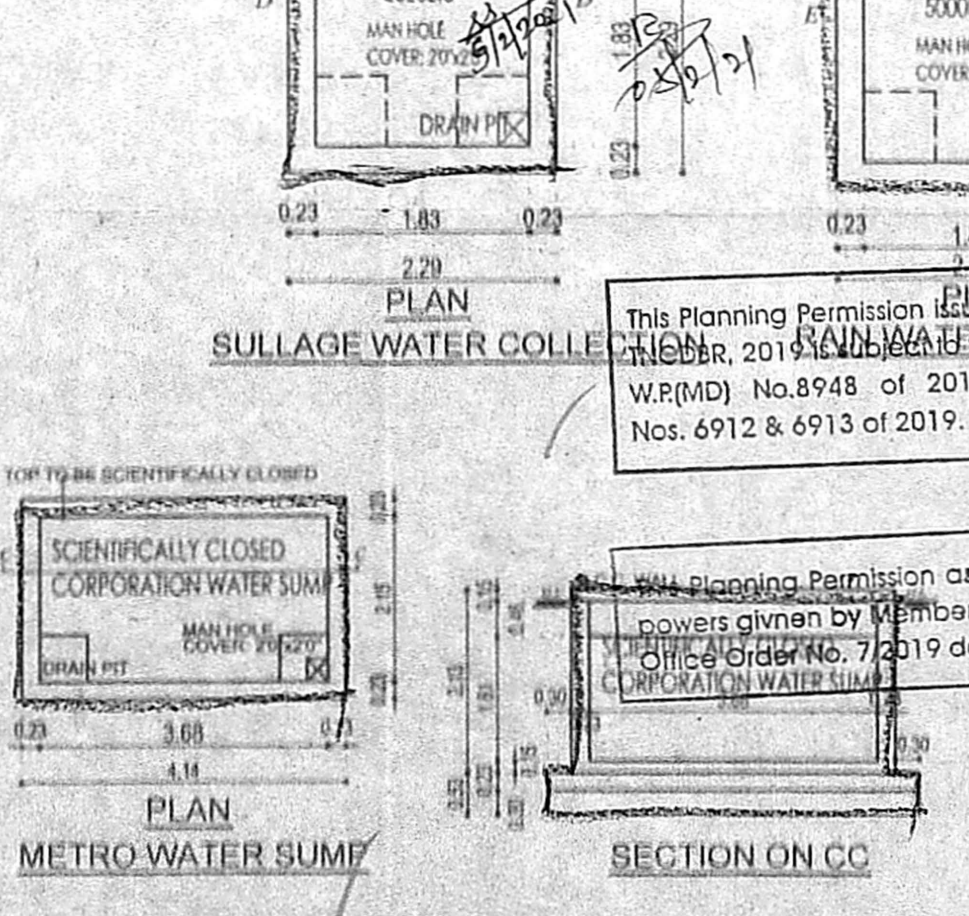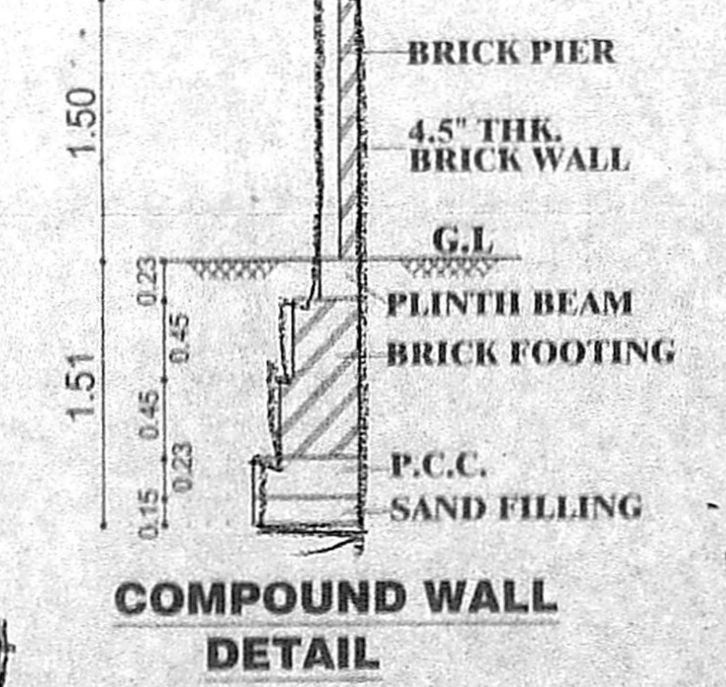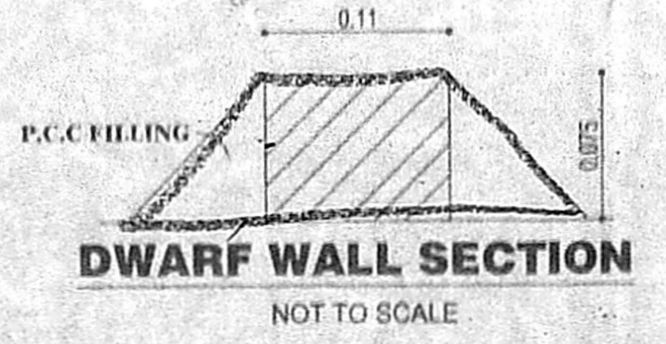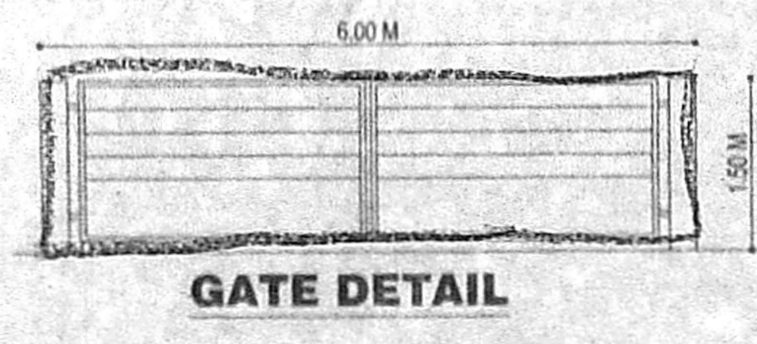

SCHEDULE OF JOINERY:

SL NO.	DETAILS	DESCRIPTION	SIZES
1.	MD	MAIN DOOR	1.05 x 2.10
2.	D	DOOR	0.90 x 2.10
3.	D1	DOOR	0.75 x 2.10
4.	W	WINDOW	1.80 x 1.50
5.	W1	WINDOW	1.20 x 1.50
6.	W2	WINDOW	0.60 x 1.50
7.	KW	KITCHEN WINDOW	1.20 x 1.05
8.	V	VENTILATOR	0.60 x 0.75
9.	DW	DOOR CUM WINDOW	2.10x2.10

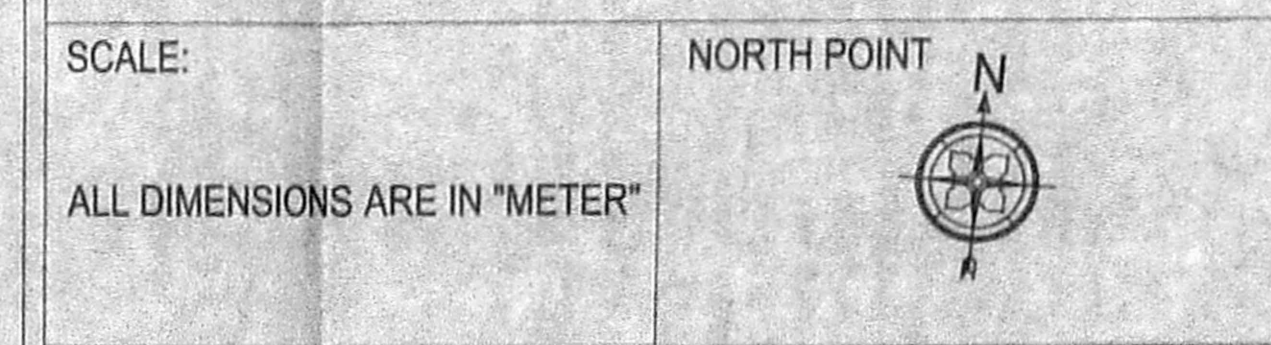

LEGEND:-

- PROPOSED BUILDING
- PLOT BOUNDARY
- ACCESS ROAD

OWNER'S SIGNATURE:-

For Mahe Holdings LLP  
Designated Partner

MAHE HOLDINGS LLP

STRUCTURAL ENGINEER:-

LICENSED SURVEYOR :-

A.VENKATKRISHNAN, B.A.R.C.H.  
ARCHITECT LICENSED SURVEYOR  
CLASS I No.R.A-41  
CMDA REGN. No. RA/GR.1/19/03/053  
CORPORATION REGN. No. RA/10052019  
No.18, THIRD SEAWARD ROAD,  
VALMIKI NAGAR, THIRUVANMIYUR,  
CHENNAI-600 041. Ph: 044-2457 2457