


அனுமதிக்கப்பட்ட  
 Planning Permission No. PP/N.H.R.B./396/2021/A/B  
 APPROVED  
 Subject to conditions mentioned in this office  
 Letter No. PP/N.H.R.B./648/2020 dated 04/10/2020  
 For Chief Officer  
 Non High Rise Buildings  
 Chennai Metropolitan Development Authority  
 Chennai-600 008.  
 This approval is valid only after Building Permit is issued by the concerned Local Body.

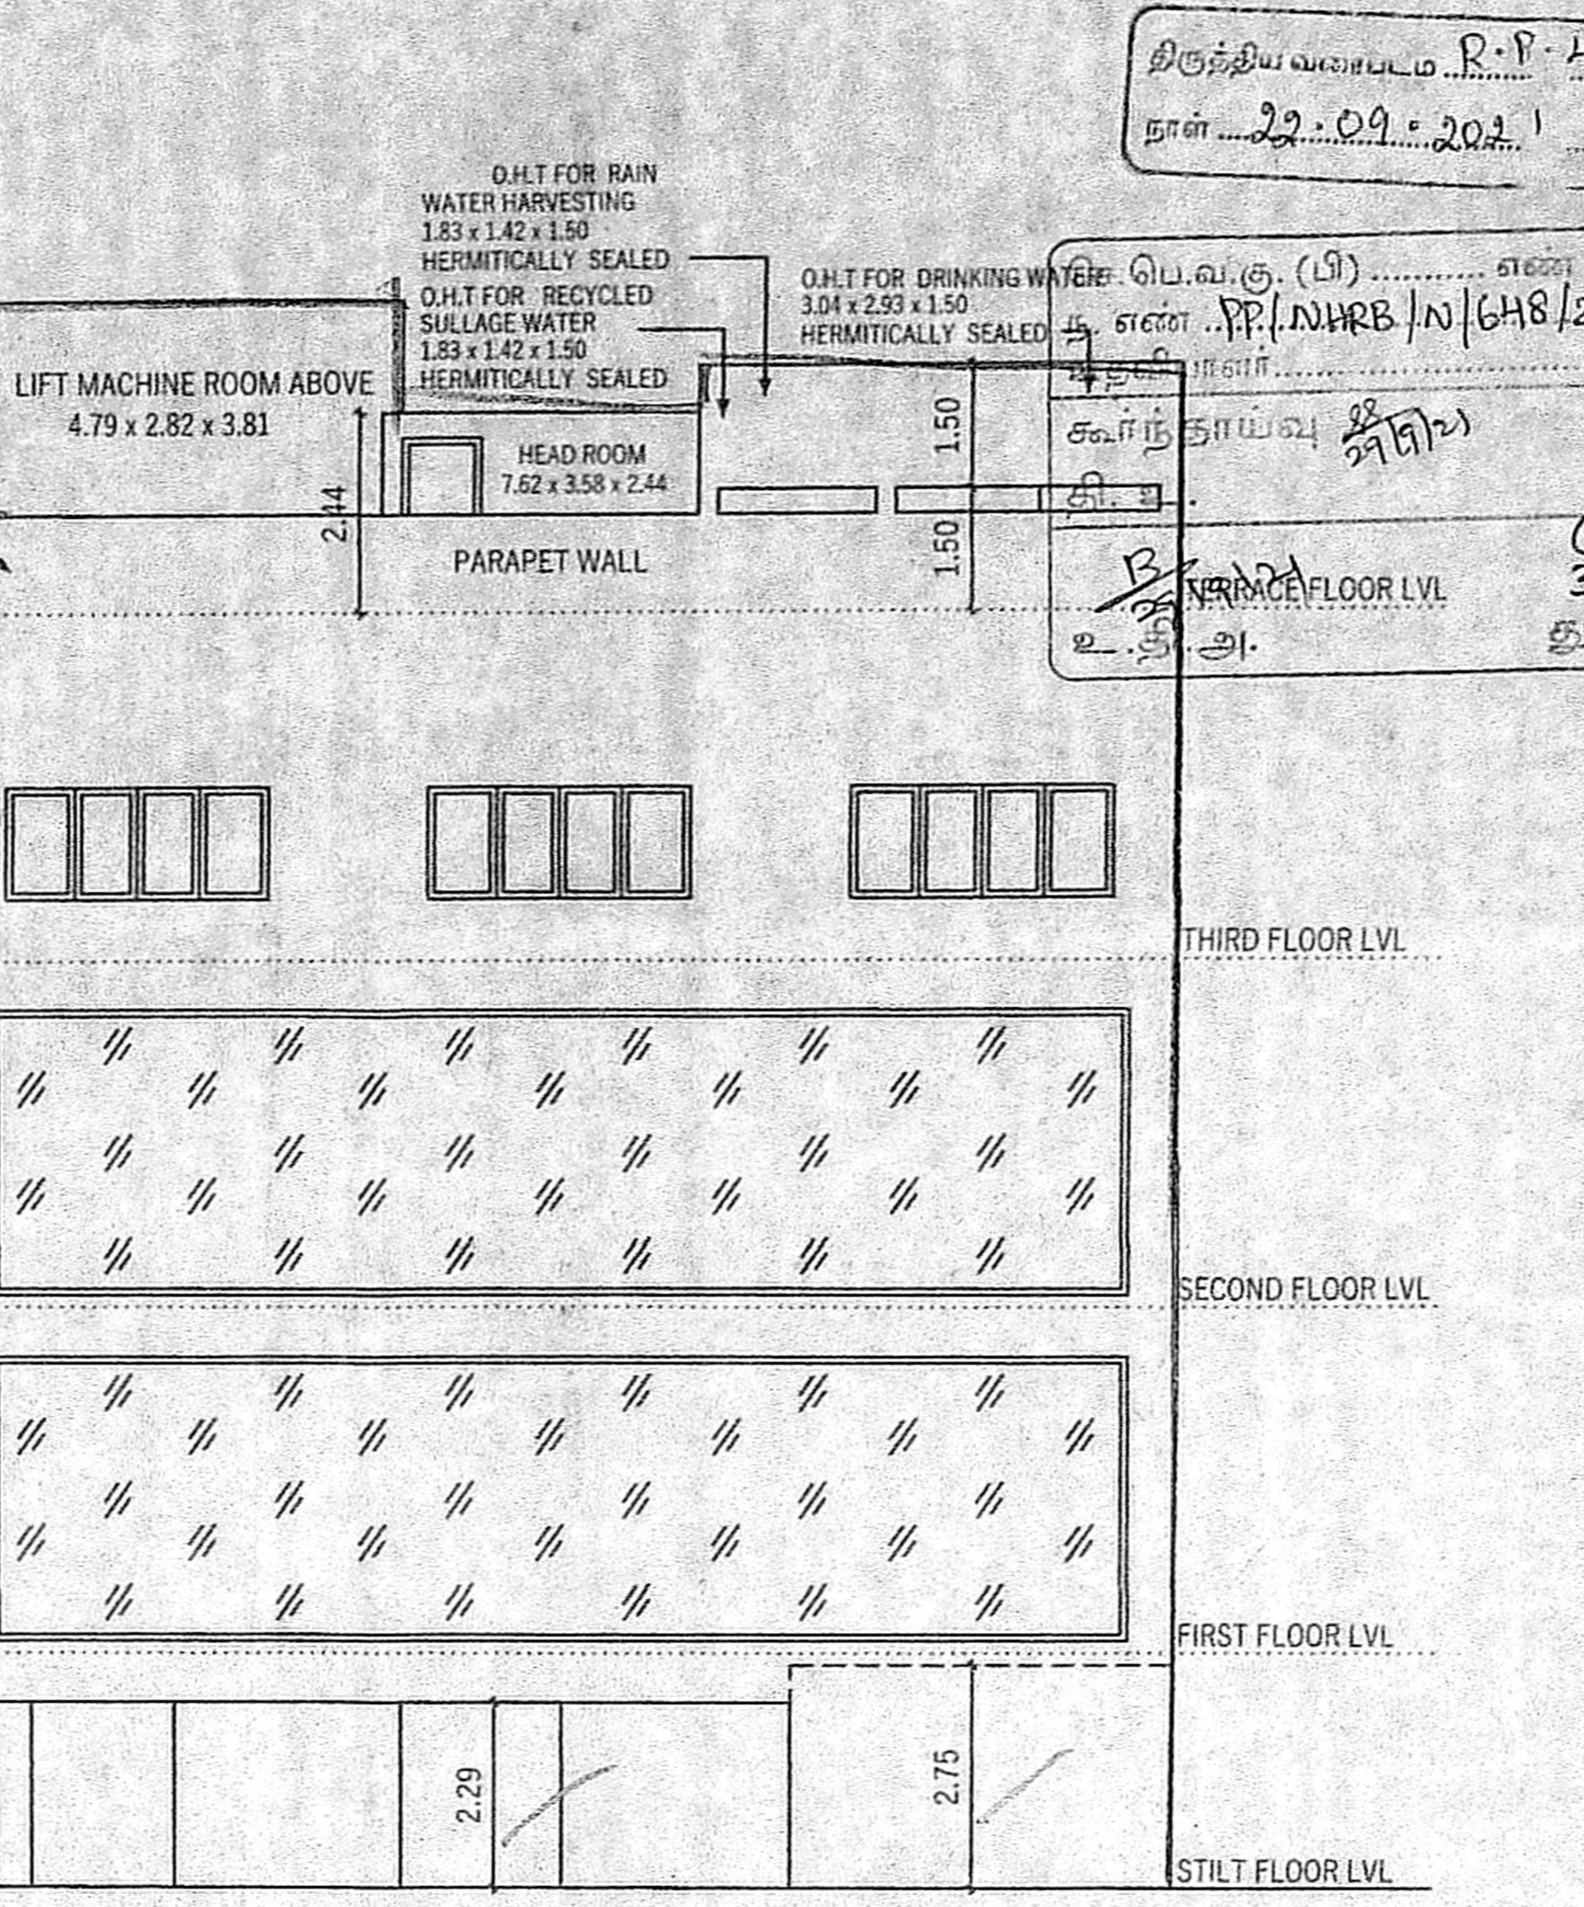

PLAN SHOWING PROPOSED CONSTRUCTION OF STILT FLOOR + 3 FLOORS COMMERCIAL BUILDING (1st & 2nd FLOOR SHOP AND 3rd FLOOR OFFICE) AT PLOT NO 8A, OLD DOOR NO. 89, NEW DOOR NO. 18, REDHILLS ROAD, AMBATTUR, CHENNAI-600053, COMPRISED IN OLD SURVEY NO. 604/1B PART, T.S. NO. 47, BLOCK NO. 10, WARD-B OF AMBATTUR VILLAGE GREATER CHENNAI CORPORATION. ZONE: VII, DIVISION NO: 081

**SPECIFICATION**

FOUNDATION	- R.C.C COL. FOUNDATION OVER P.C.C 1:5:10
FLOORING	- MOSAIC FLOORING OVER P.C.C 1:4:8
S.STRUCTURE	- BRICK WORK IN C.M 1:5 MIX.
PLASTERING	- CEMENT MORTAR IN 1:4 MIX.
ROOF SLAB	- R.C.C ROOF SLAB M25 MIX.
W.COURSE	- TWO LAYERS OF PRESSED TILES OVER BRICK JELLY WITH LIME MORTAR.
JOINERY	- WITH BEST INDIAN TEAK WOOD.

**JOINERY**

MD	- MAIN DOOR	- 1.22 x 2.13
D	- DOOR	- 0.90 x 2.13
D1	- DOOR	- 0.76 x 2.13
W	- WINDOW	- 3.05 x 1.37
W1	- WINDOW	- 1.83 x 1.37
V	- VENTILATOR	- 0.60 x 0.60

**COLOR INDEX**

ROAD COLOR	<input type="checkbox"/>	SCALE 1:100
PROPOSED COLOR	<input type="checkbox"/>	
SITE COLOR	<input type="checkbox"/>	

**REGISTERED ARCHITECT**  
 Sivasankar  
 Mrs. G. SIVASANKARI  
 Registered Architect  
 G-II (RA)  
 R. No. G-II/19/03/002  
 38/74, Bazullah Road,  
 T. Nagar, Chennai-600 017.  
 Ph: 28344962 / 28344857

**OWNER**  
 M. VENKATASUBBA RAO,  
 B.E., M.S. (Structural)  
 Registered Engineer Grade I (RE),  
 CMDA No. RE/GR-1/19/03/070  
 Licensed Surveyor, Class I  
 L.S. No. RSE100862019  
 Greater Chennai Corporation  
 38/74, Bazullah Road, T. Nagar, Ch-17.  
 Ph: 28344962 / 28344857,  
 Email: vmsdada@yahoo.com

**LICENSED SURVEYOR / STRUCTURAL ENGINEER**

**ARCHITECT**  
 AUDISESHAIAH & SONS  
 ARCHITECTS, ENGINEERS & PROJECT MANAGEMENT CONSULTANTS  
 38/74, BAZULLAH ROAD,  
 MASS TOWER,  
 FIRST FLOOR, T. NAGAR,  
 CHENNAI - 600 017.  
 TEL: + 91 44 28344962/857

