
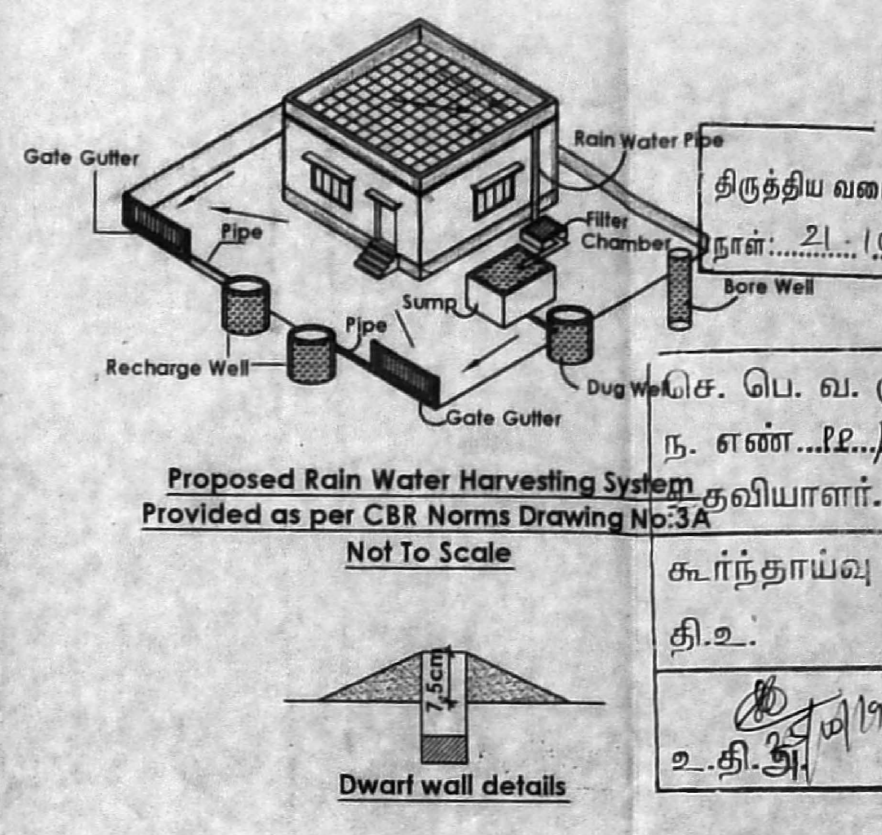
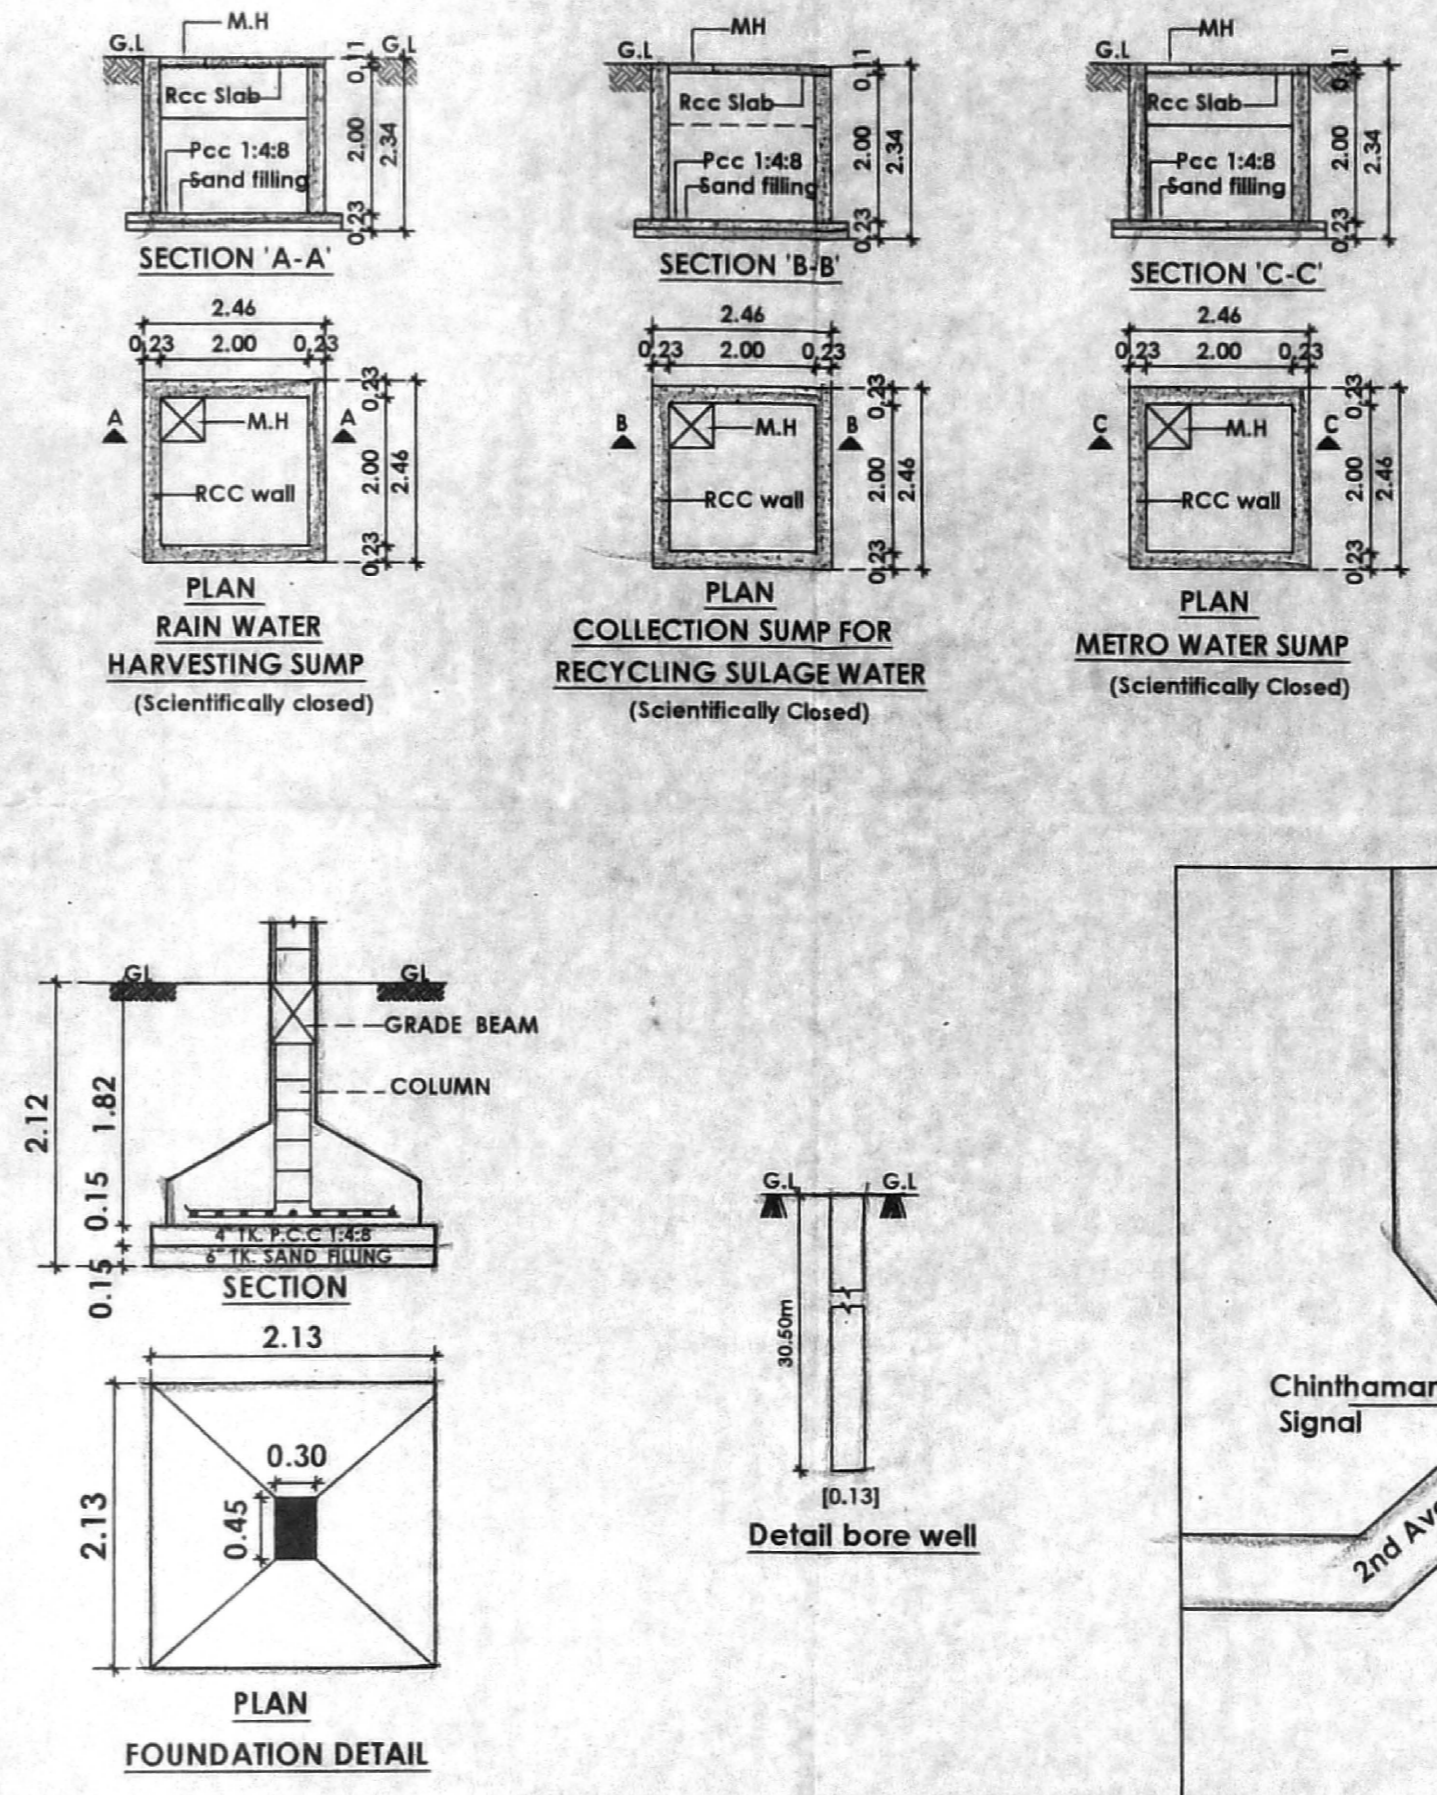






PLAN SHOWING THE PROPOSED CONSTRUCTION OF THE RESIDENTIAL BUILDING AT PLOT NO: 827, OLD DOOR NO: D-34, NEW DOOR NO: 5, 'D' BLOCK, 4TH STREET, ANNA NAGAR EAST, CHENNAI - 600102., COMPRISED IN OLD S.NO: 7 PART, S.NO: 5/3, BLOCK NO: 7, OF PERIYAKUDAL VILLAGE, GREATER CHENNAI CORPORATION, DIVISION NO: 102, ZONE: 08, JOINERY DETAILS

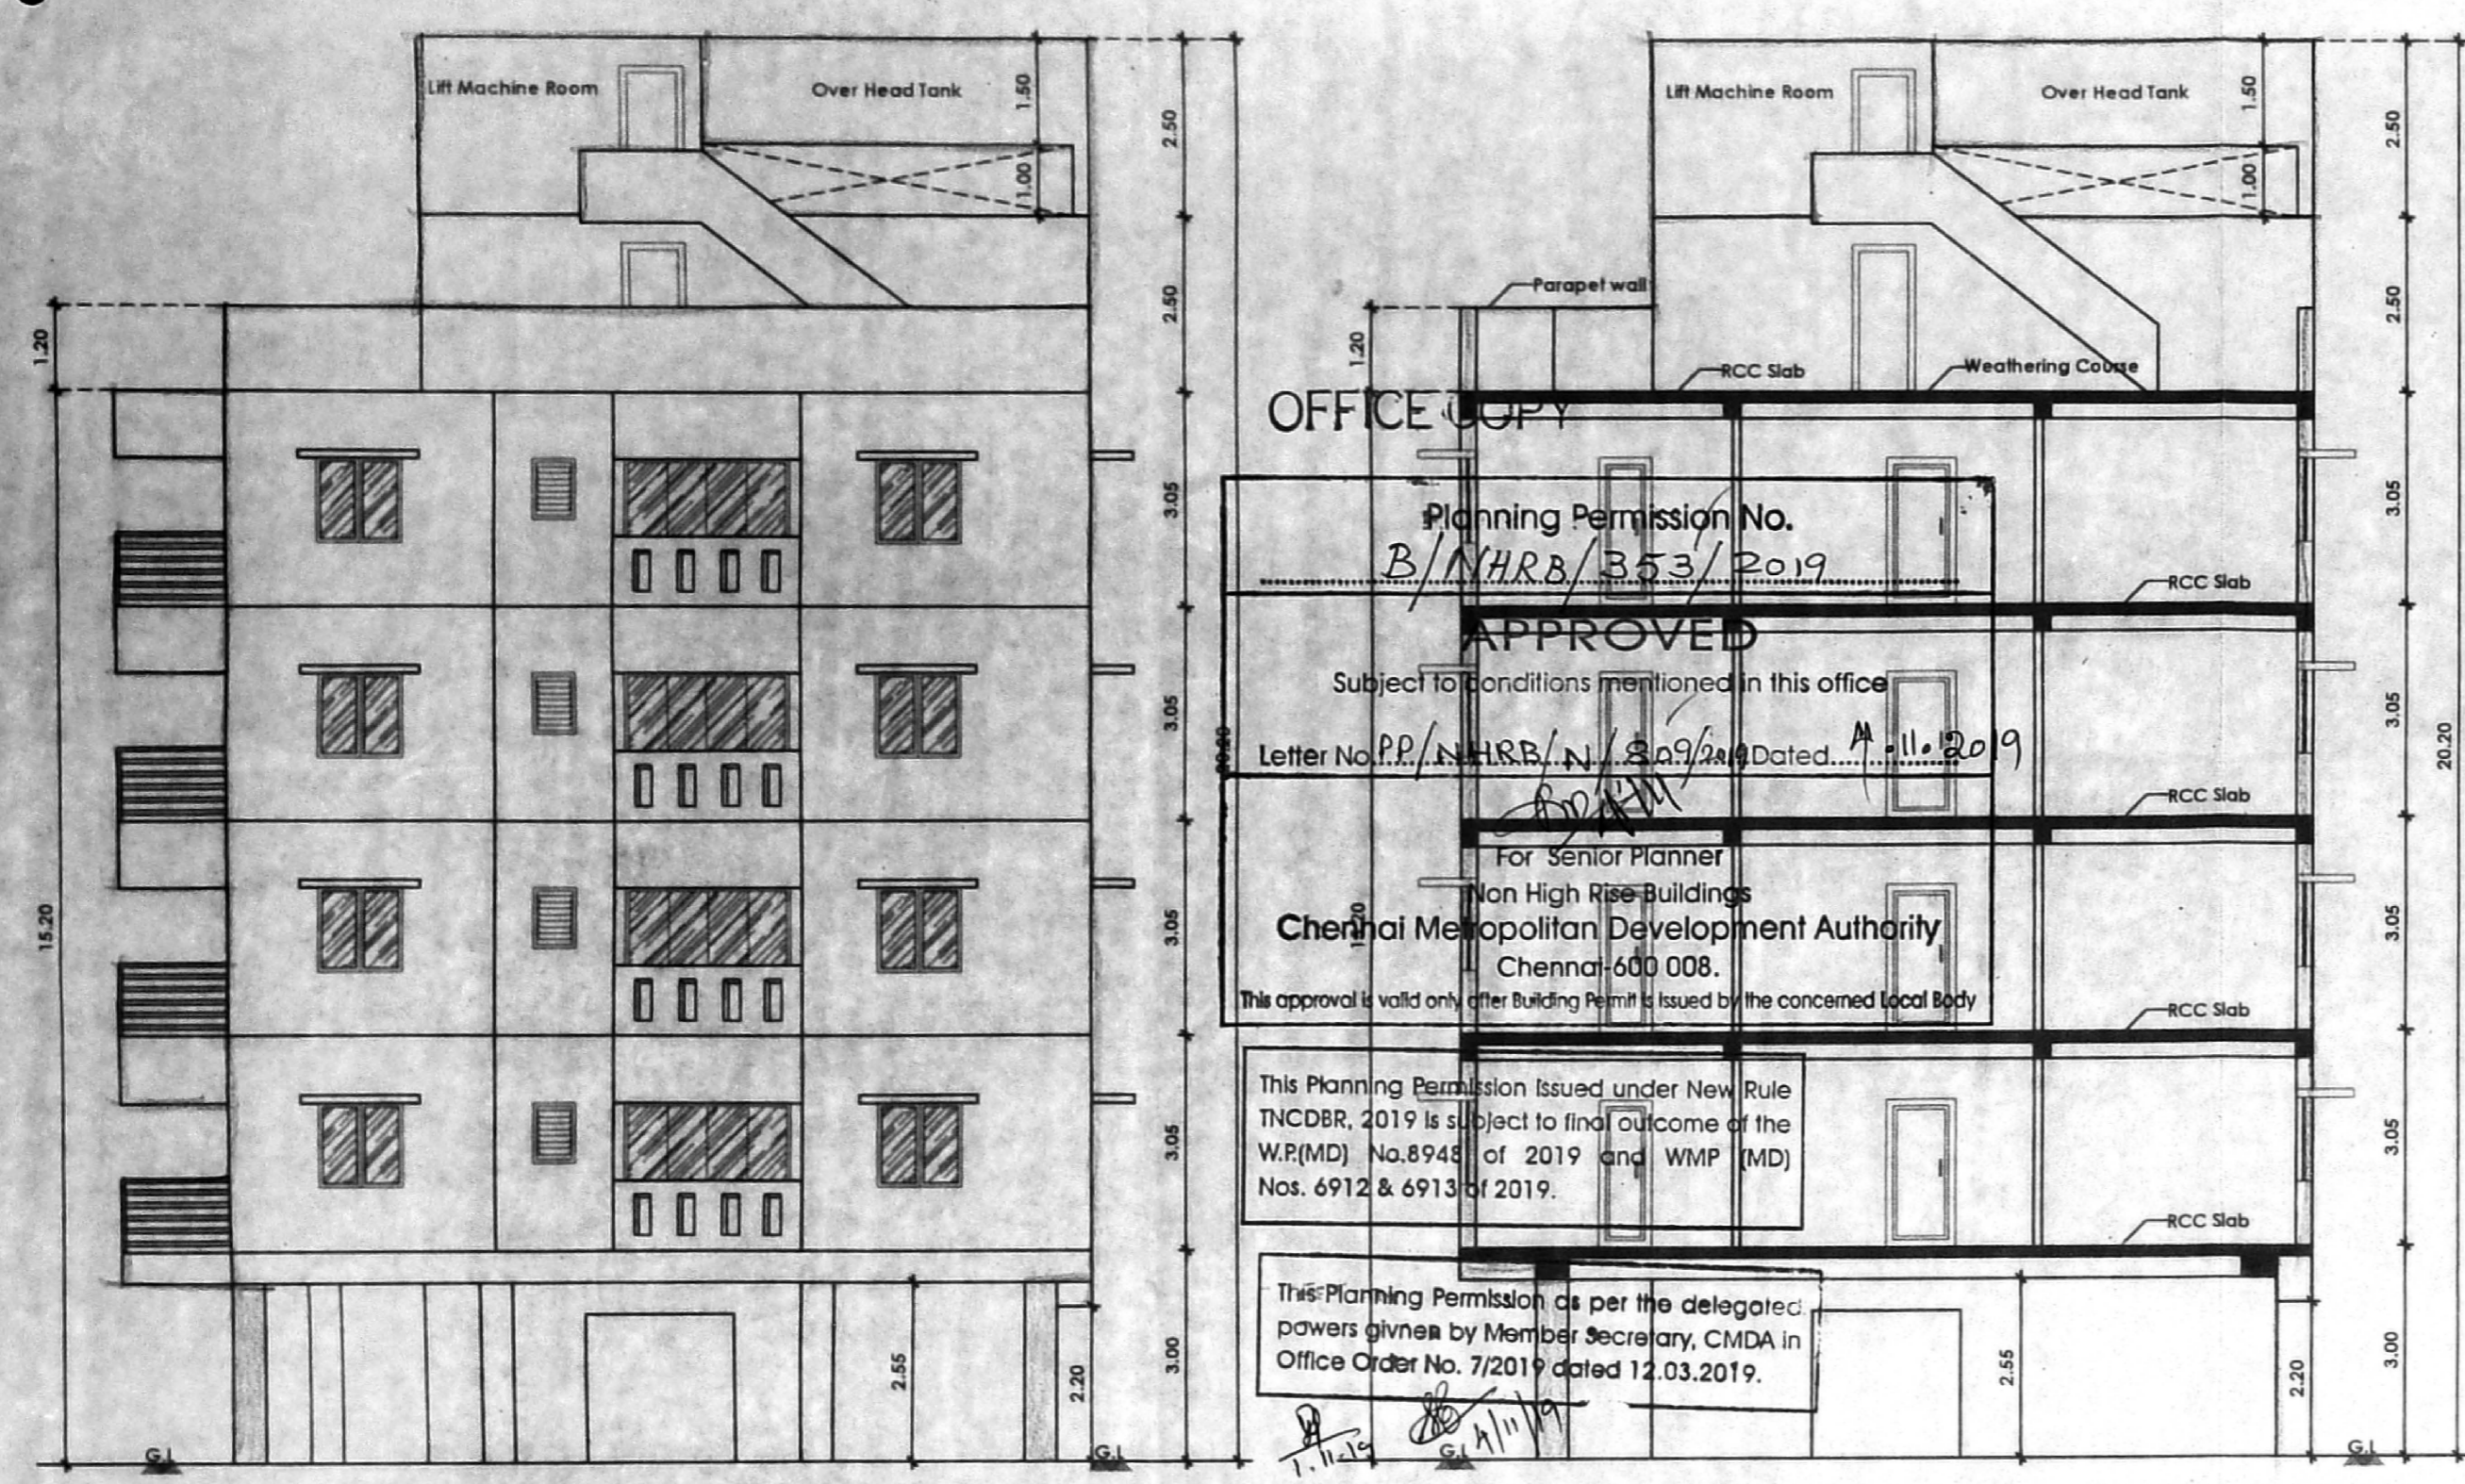

MD	DOOR	1.07 x 2.10
D	DOOR	1.22 x 2.10
D1	DOOR	0.90 x 2.10
D2	DOOR	0.76 x 2.10
O	OPENING	0.90 x 2.10
W3	WINDOW	0.90 x 1.35
W4	WINDOW	1.20 x 1.35
W5	WINDOW	1.60 x 1.35
FD	FRENCH WINDOW	2.30 x 2.10
V	VENTILATOR	0.60 x 0.60

**SPECIFICATION :**

- BRICK WORK : SUPER STRUCTURE WITH MAIN WALL USING CM 1:5 MORTAR PARAPET WALL CM 1:4 MORTAR.
- WOOD WORK : MAIN DOOR TEAK, AND OTHER DOORS KONGU WOOD
- RCC WORK : MINIMUM GRADE OF CONCRETE M25 (1:1:2)
- FLOORING : ALL ROOM CERAMICS TILES FLOORING.
- PLASTERING WORK : PLASTERING WORK IN C.M. 1:4.
- WEATHERING COURSE : WEATHERING COURSE IN BRICK JELLY CONCRETE IN C.M. WITH TWO COURSES OF FLAT TILES LAID TO DETAIL

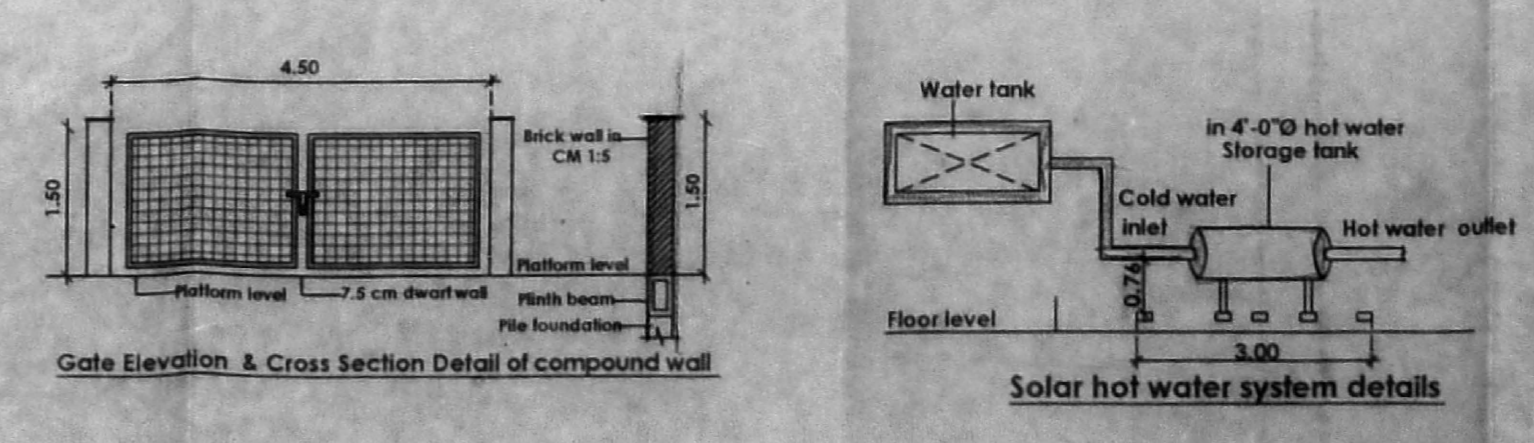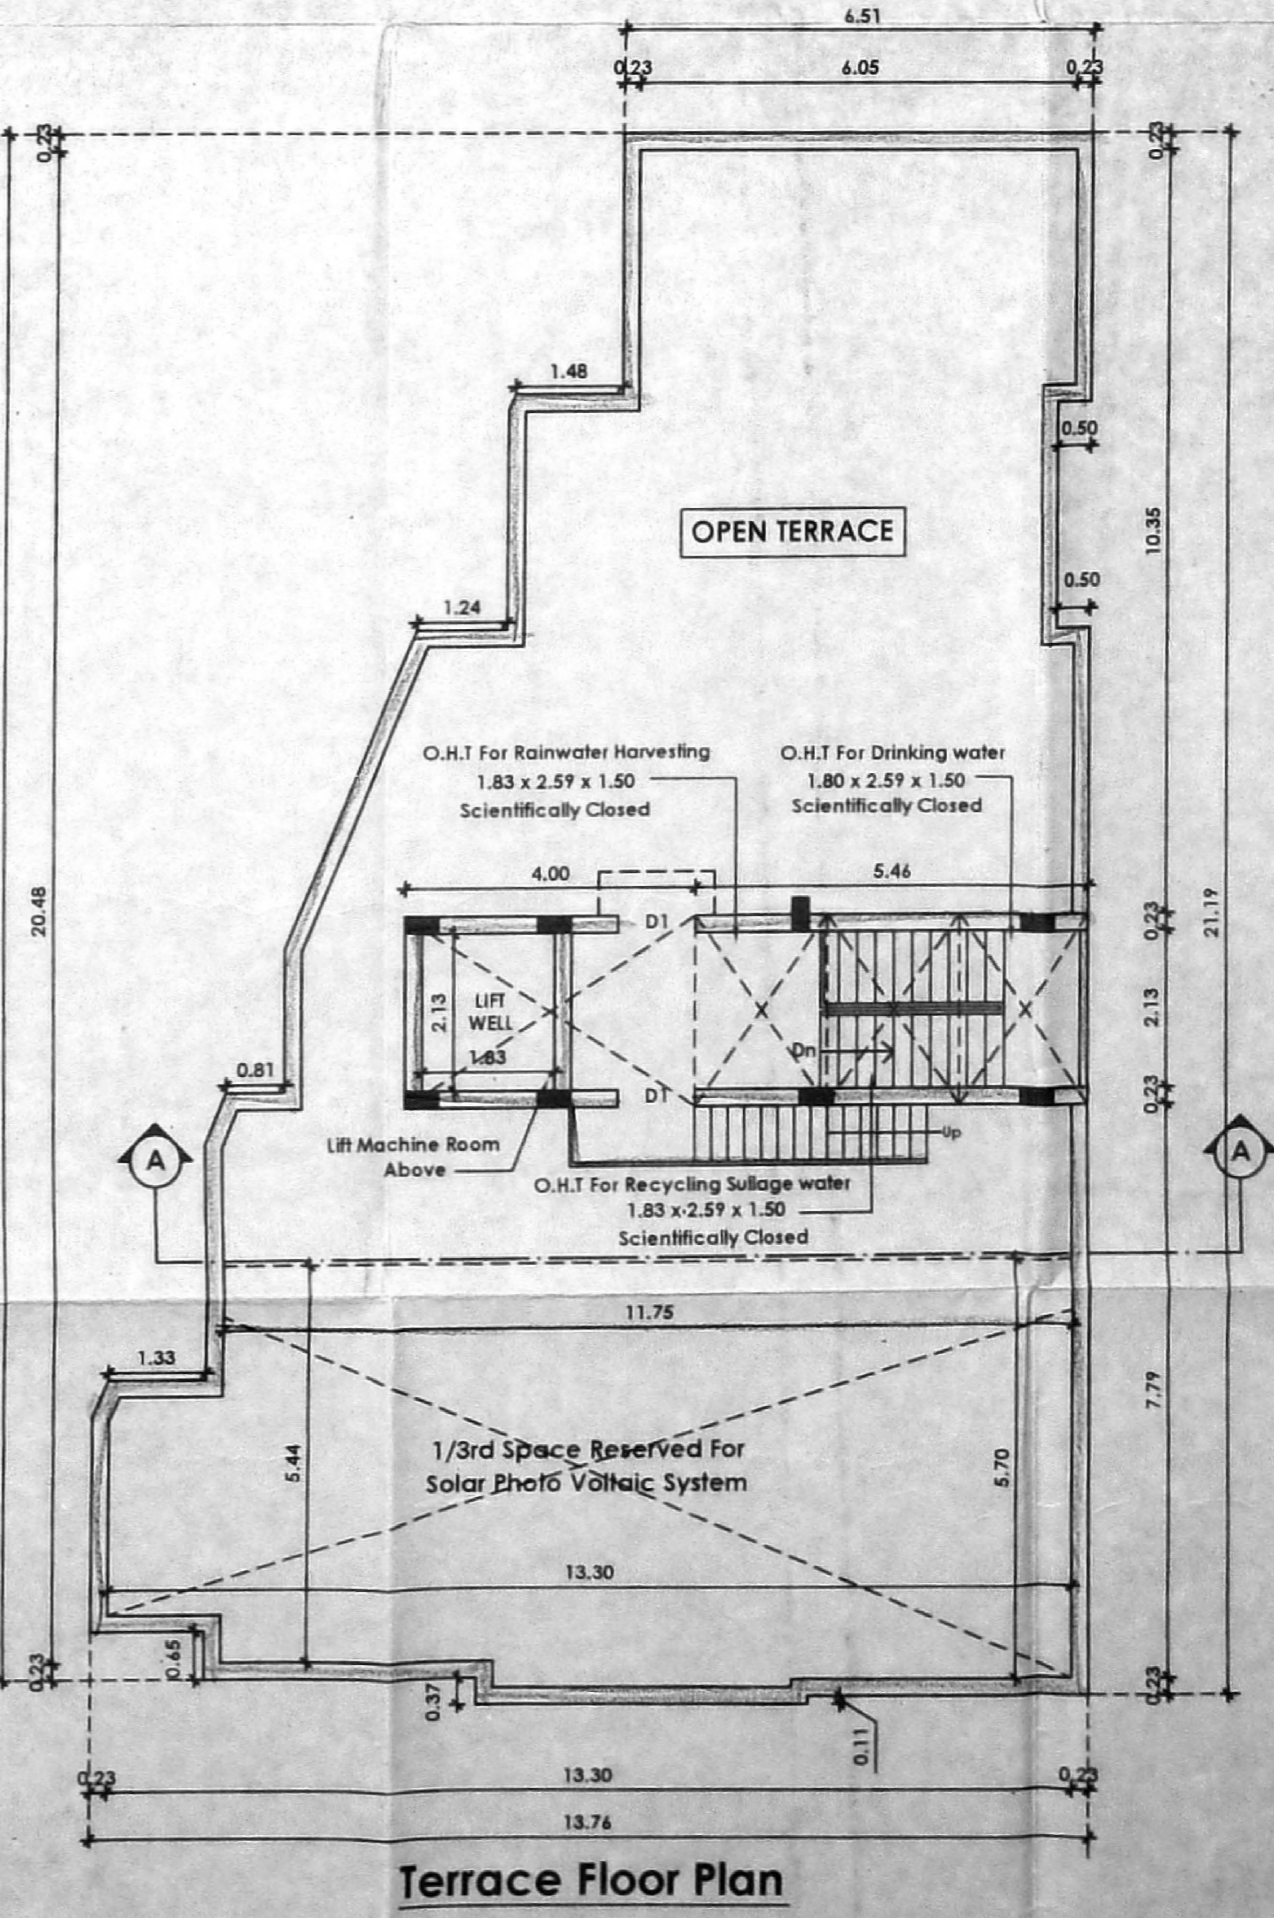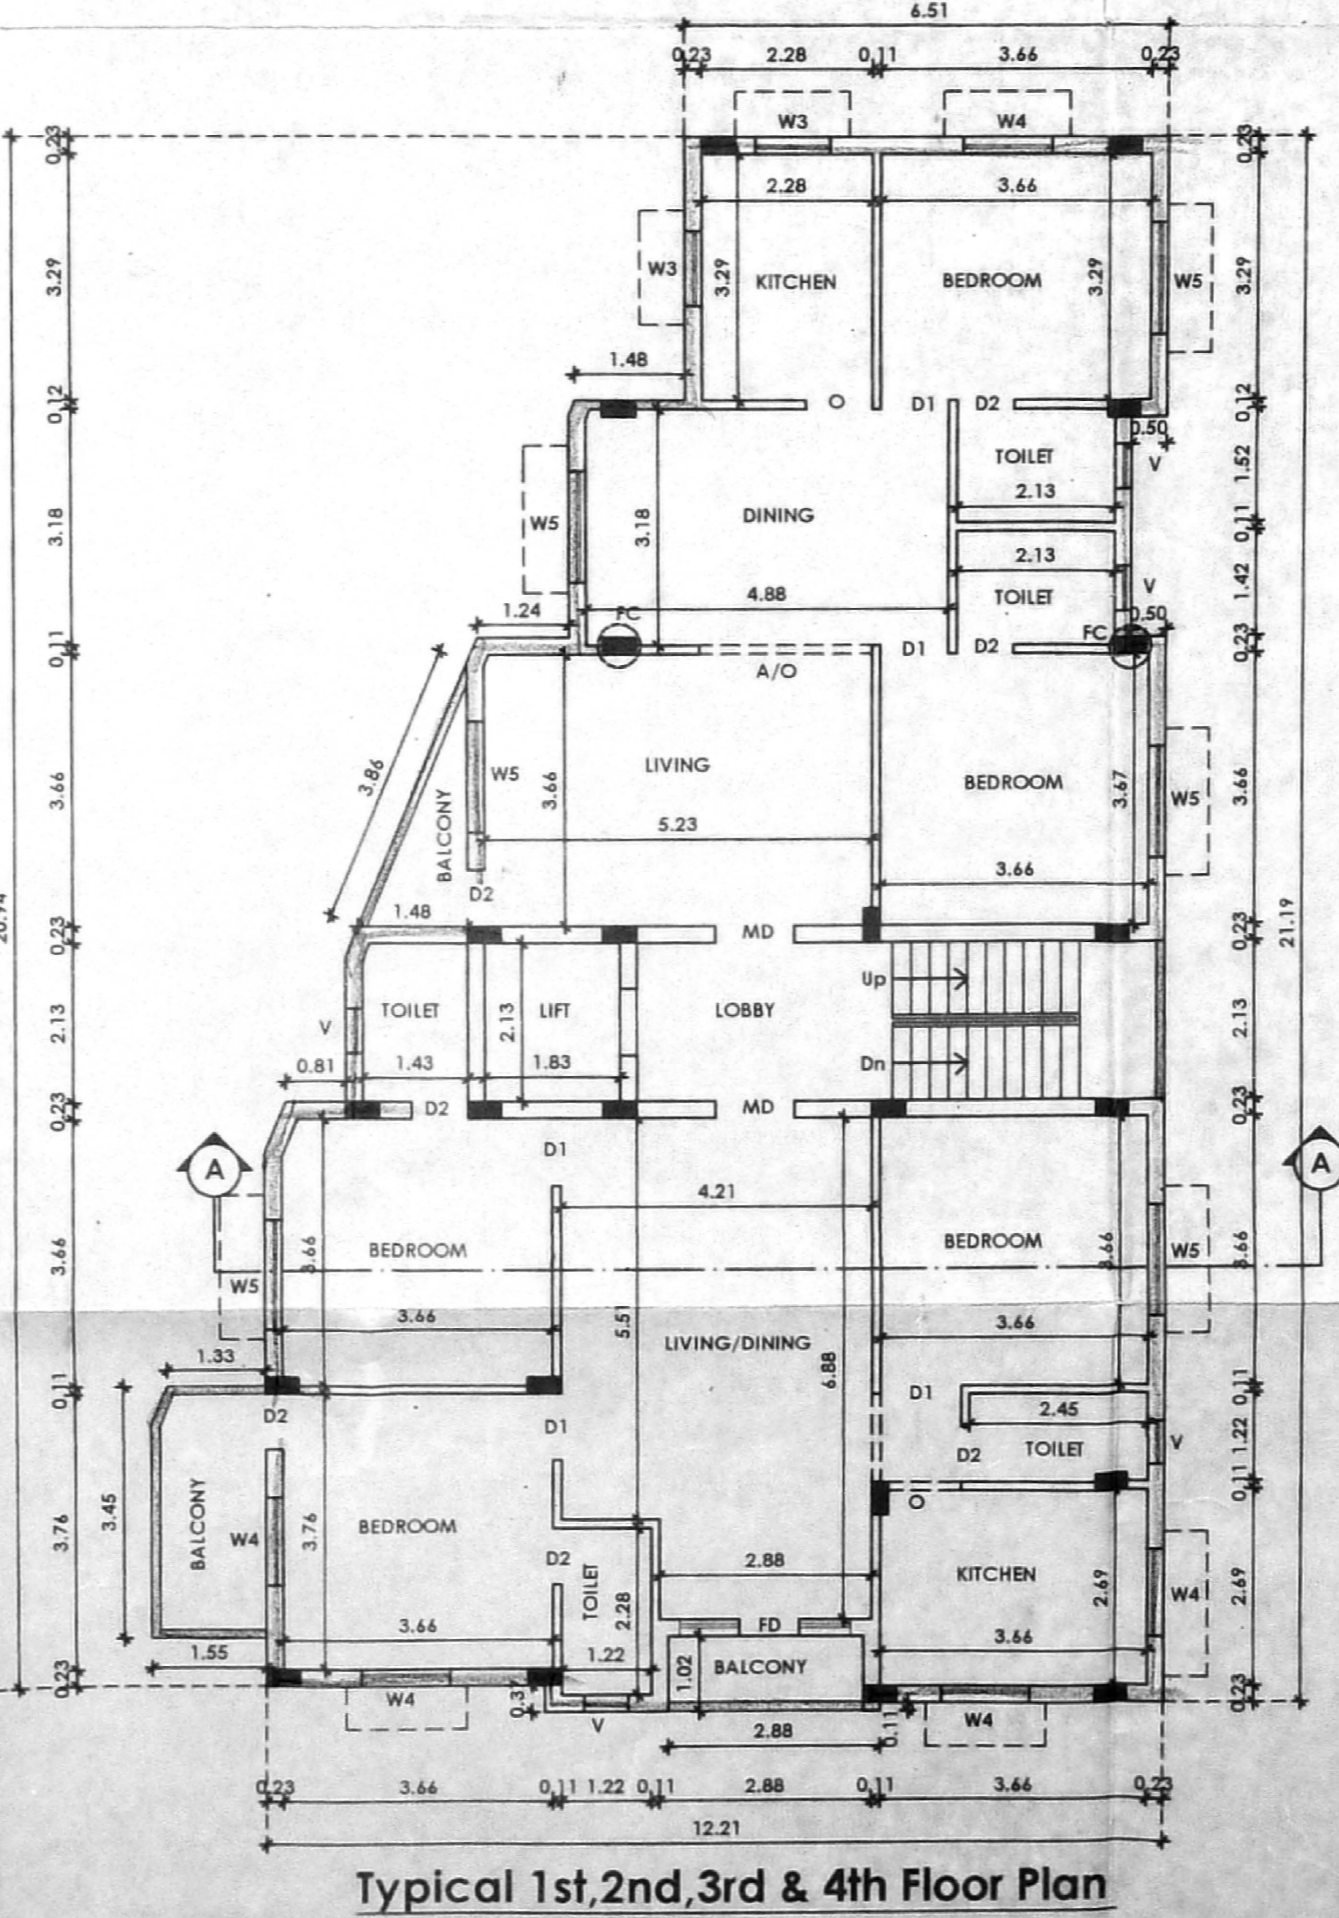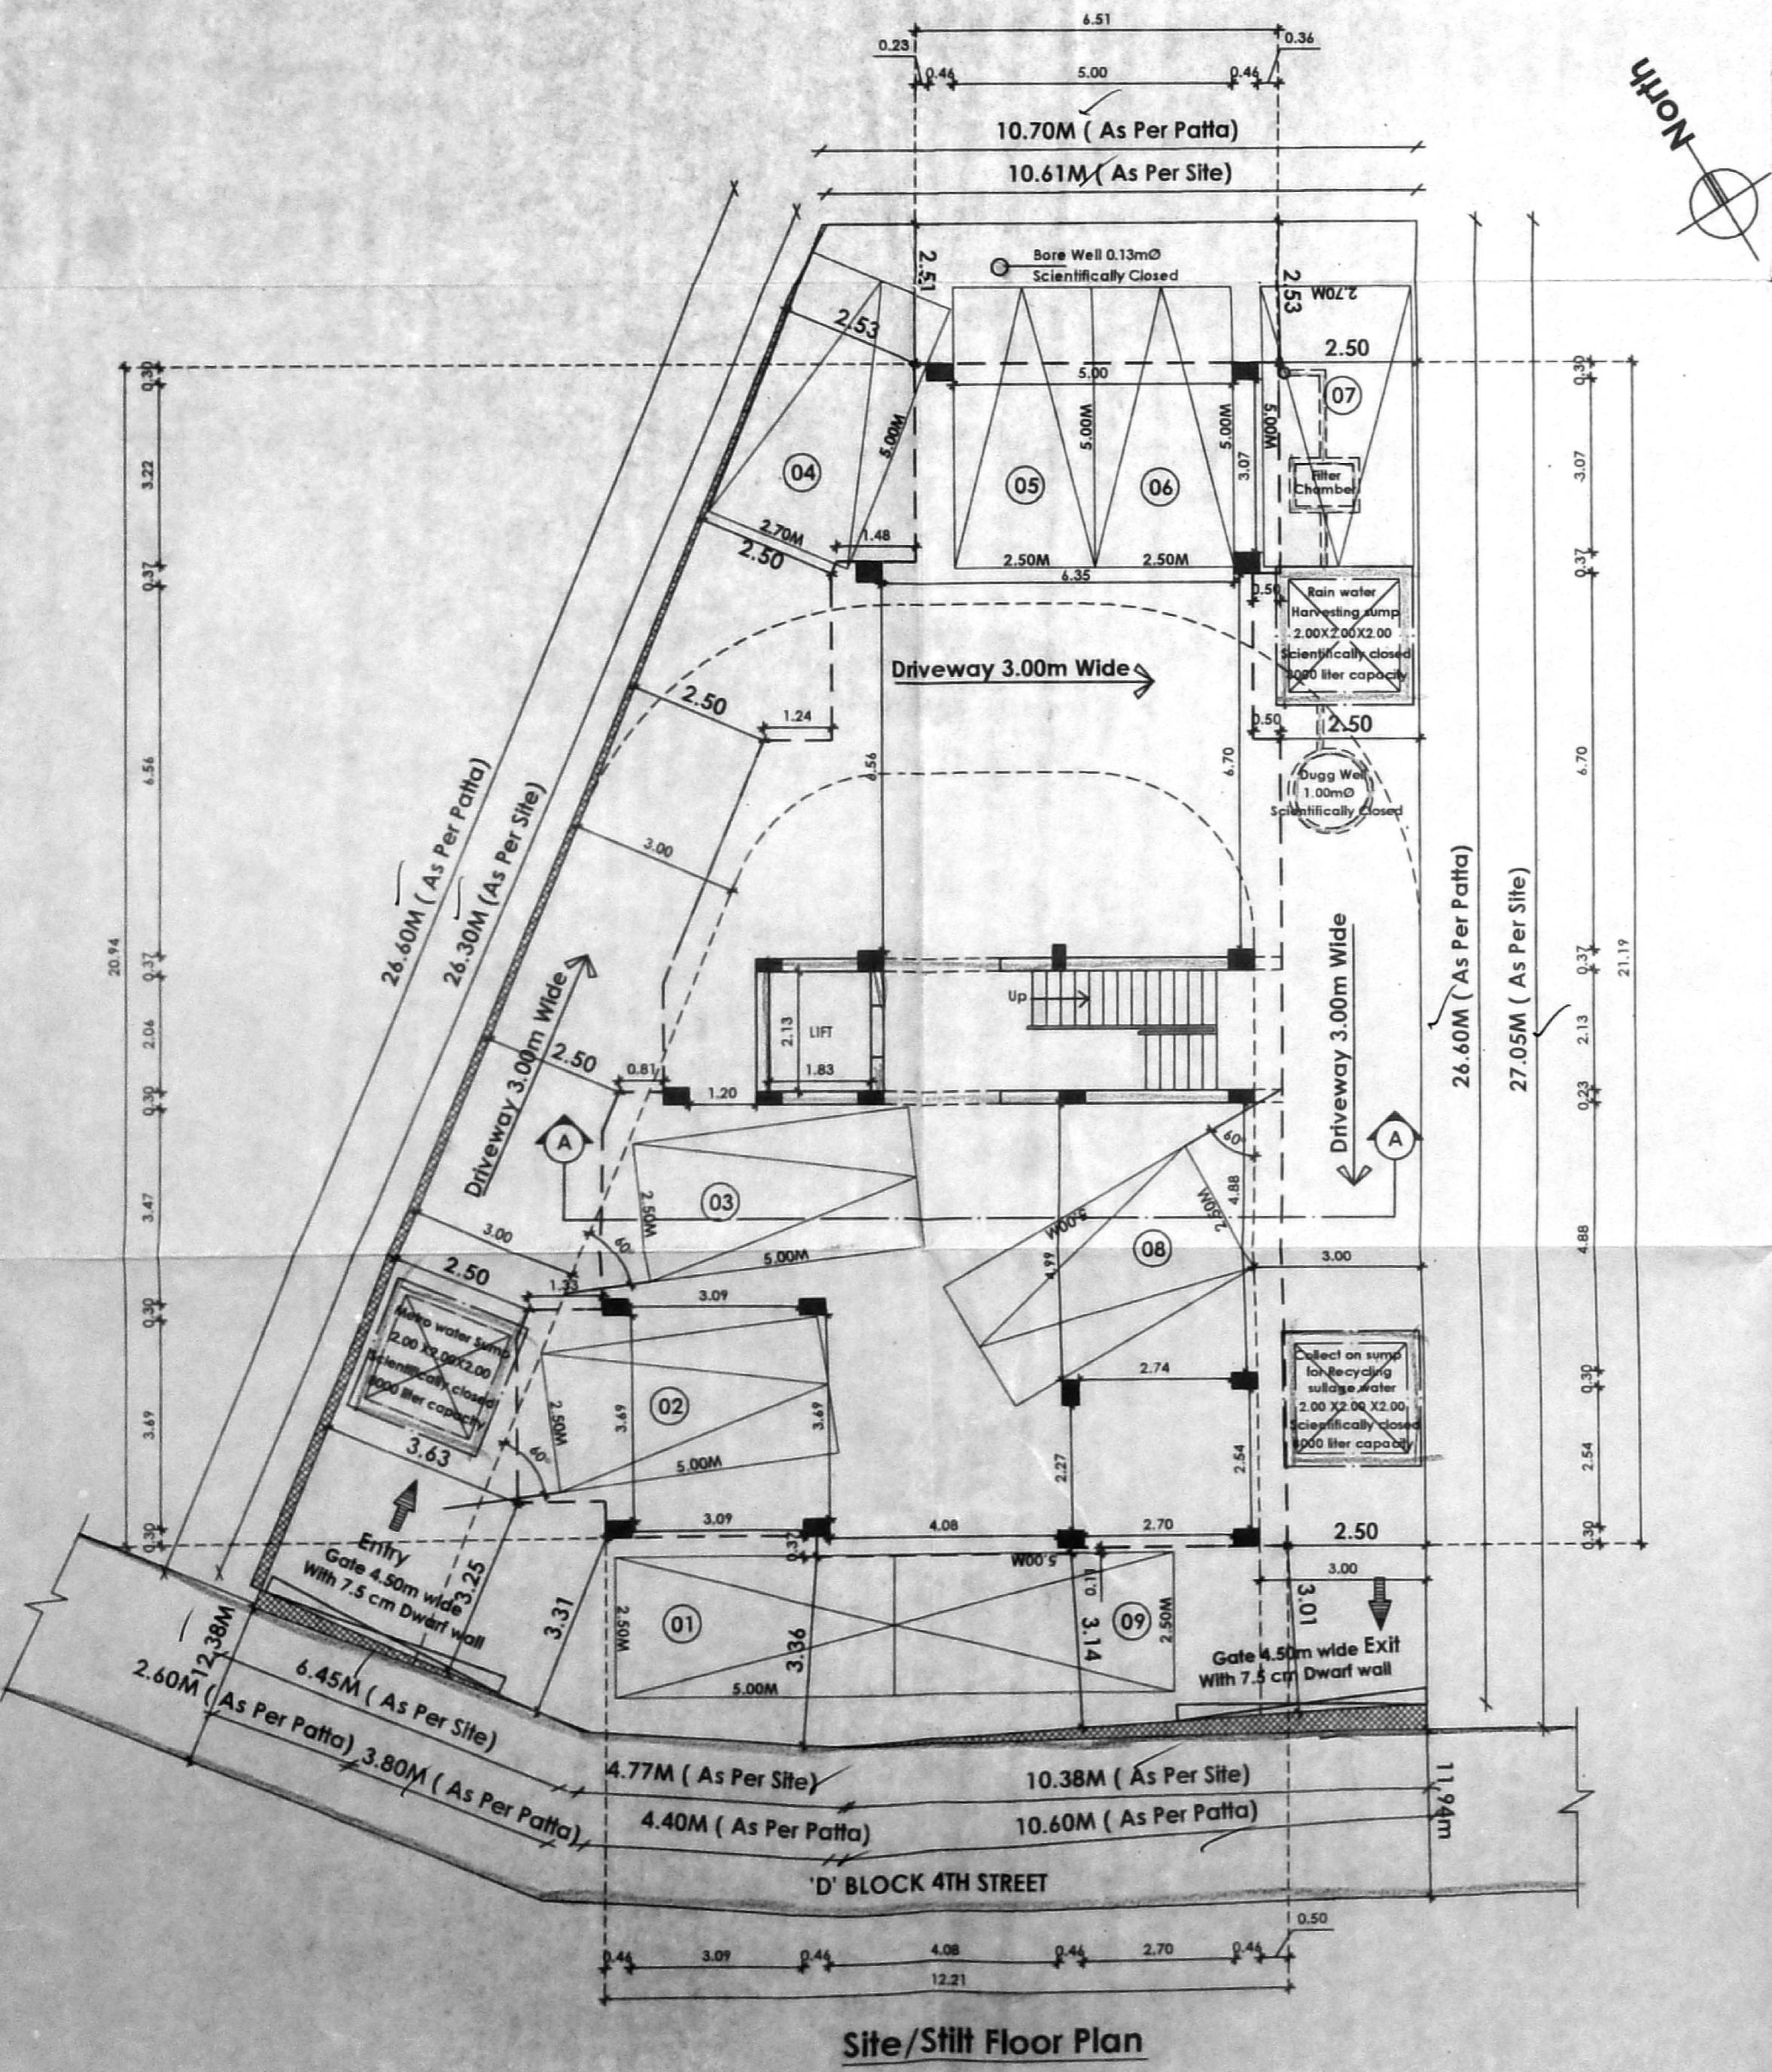

**AREA DETAILS**

S.NO.	PLOT AREA DETAILS IN SQ.M	Value
1	AS PER PATTA	431.50 sq.m
2	AS PER DOC	441.84 sq.m

**FLOOR AREA DETAILS IN SQ.M**

S.NO.	FLOOR	F.S.I AREA
1	FIRST FLOOR	218.17
2	SECOND FLOOR	218.17
3	THIRD FLOOR	218.17
4	FOURTH FLOOR	218.17
5	TOTAL	872.68
6	F.S.I	2.02

**COLOR INDEX**  
 PROPOSED [Symbol] ROAD [Symbol] BOUNDARY [Symbol]

SCALE 1: 100

REF : EARLIER PLAN APPROVED BY GREATER CHENNAI CORPORATION  
 VIDE : PLANNING PERMISSION NO: PPA/WDCN08/01391/2019,  
 BUILDING PERMIT NO: BA/WDCN08/01686/2019, DATED: 9/4/2019.

For VALLIAMMAL EDUCATIONAL TRUST  
 [Signature]  
 President  
**OWNER**

[Signature]  
 Er. S.MATHANVEER, B.E.  
 Registered Engineer  
 Reg. No: RE/GR-11/19.03.008  
 Registered Structural Engineer  
 Reg. No: SE/GR-11/19.02.001  
 Chennai - 600 044  
 Ph: 9884423055 / 8190892455

**LICENSED SURVEYOR**

[Signature]  
 Er. P. ANAND RAJU  
 M.E. (STRUCTURAL), FIV.  
 STRUCTURAL CONSULTANT,  
 Registered Structural Engineer Grade - I (SE)  
 CMDA No. SE/GR-11/19.02.004  
 Class - 1, LICENSED SURVEYOR, No:1116,  
 Flat No. 2, 1st Floor, Door No: S-113,  
 'S' Block, 6th Main Road, Anna Nagar, Chennai-40,  
 Ph: 044 42843214, Cell: 9840488920  
 Email : anandassociates@yahoo.co.in

**STRUCTURAL ENGINEER**