







- SPECIFICATION:**
- FOUNDATION IN R.C.C. OVER P.C.C & SAND FILLING
  - BRICK WORK IN C.M.1:5 MIX
  - PLASTERING IN C.M. 1:3 MIX
  - ALL R.C.C WORK IN C.C. 1:2:4 MIX
  - FLOORING CONCRETE IN C.C. 1:4:8 MIX
  - FLOORING FINISHING WITH MOSAIC TILES
  - JOINERIES IN COUNTRY WOOD
  - FINISHING WITH COLOUR WASH
- OFFICE COPY** 13-12-19

**SCHEDULE OF JOINERY**

S.NO	DESCRIPTION	IN FEET	IN METER
1	MD -DOOR	3'6"X7'0"	-1.06X2.13
2	DD -DOOR	6'7 1/2" X 7'0"	-2.00X2.13
3	D1 -DOOR	3'3"X7'0"	-0.90X2.13
4	D2 -DOOR	2'7 1/2" X 7'0"	-0.80X2.13
5	D3 -DOOR	4'0" X 7'0"	-1.20X2.13
6	W-WINDOW	6'7 1/2" X 4'0"	-2.00X1.22
7	W1 -WINDOW	3'3"X4'0"	-0.90X1.22
8	W2 -WINDOW	4'0"X4'0"	-1.22X1.22
9	V - VENTILATOR	2'0"X2'0"	-0.60X0.60
10	FG - FIXED GLAZED	10'0"X4'0"	-3.00X1.22

**AREA STATEMENT :**

	SQM
PLOT AREA (AS PER FMB)	330.50
PLOT AREA (AS PER DOCUMENT)	330.64

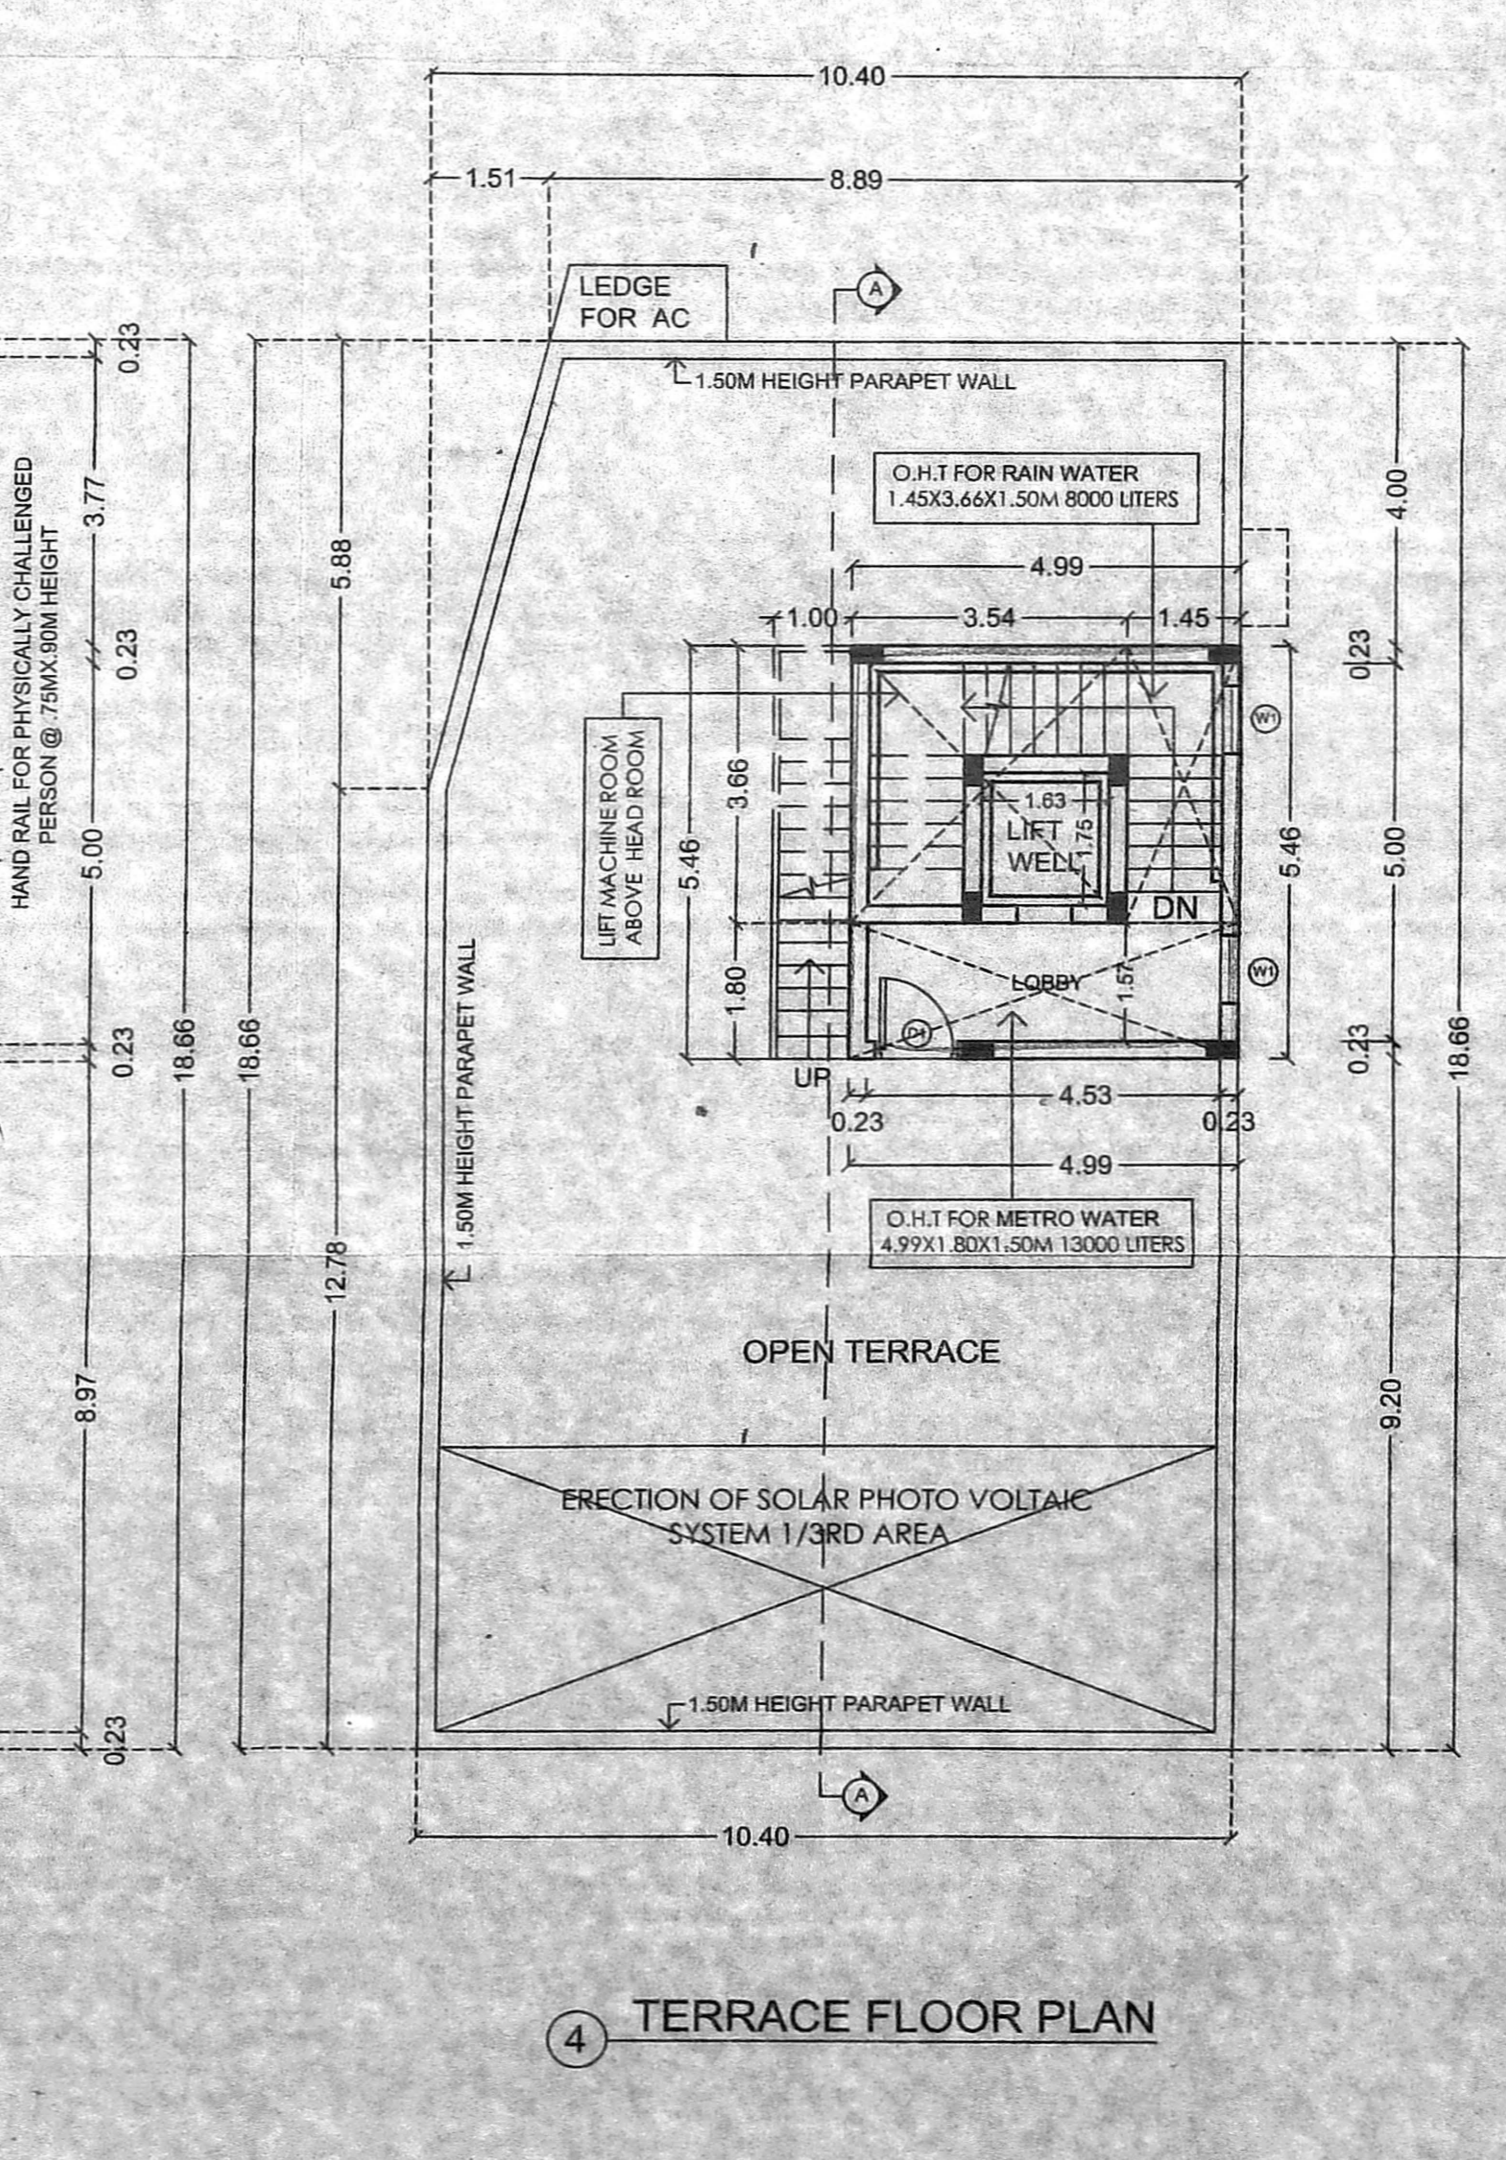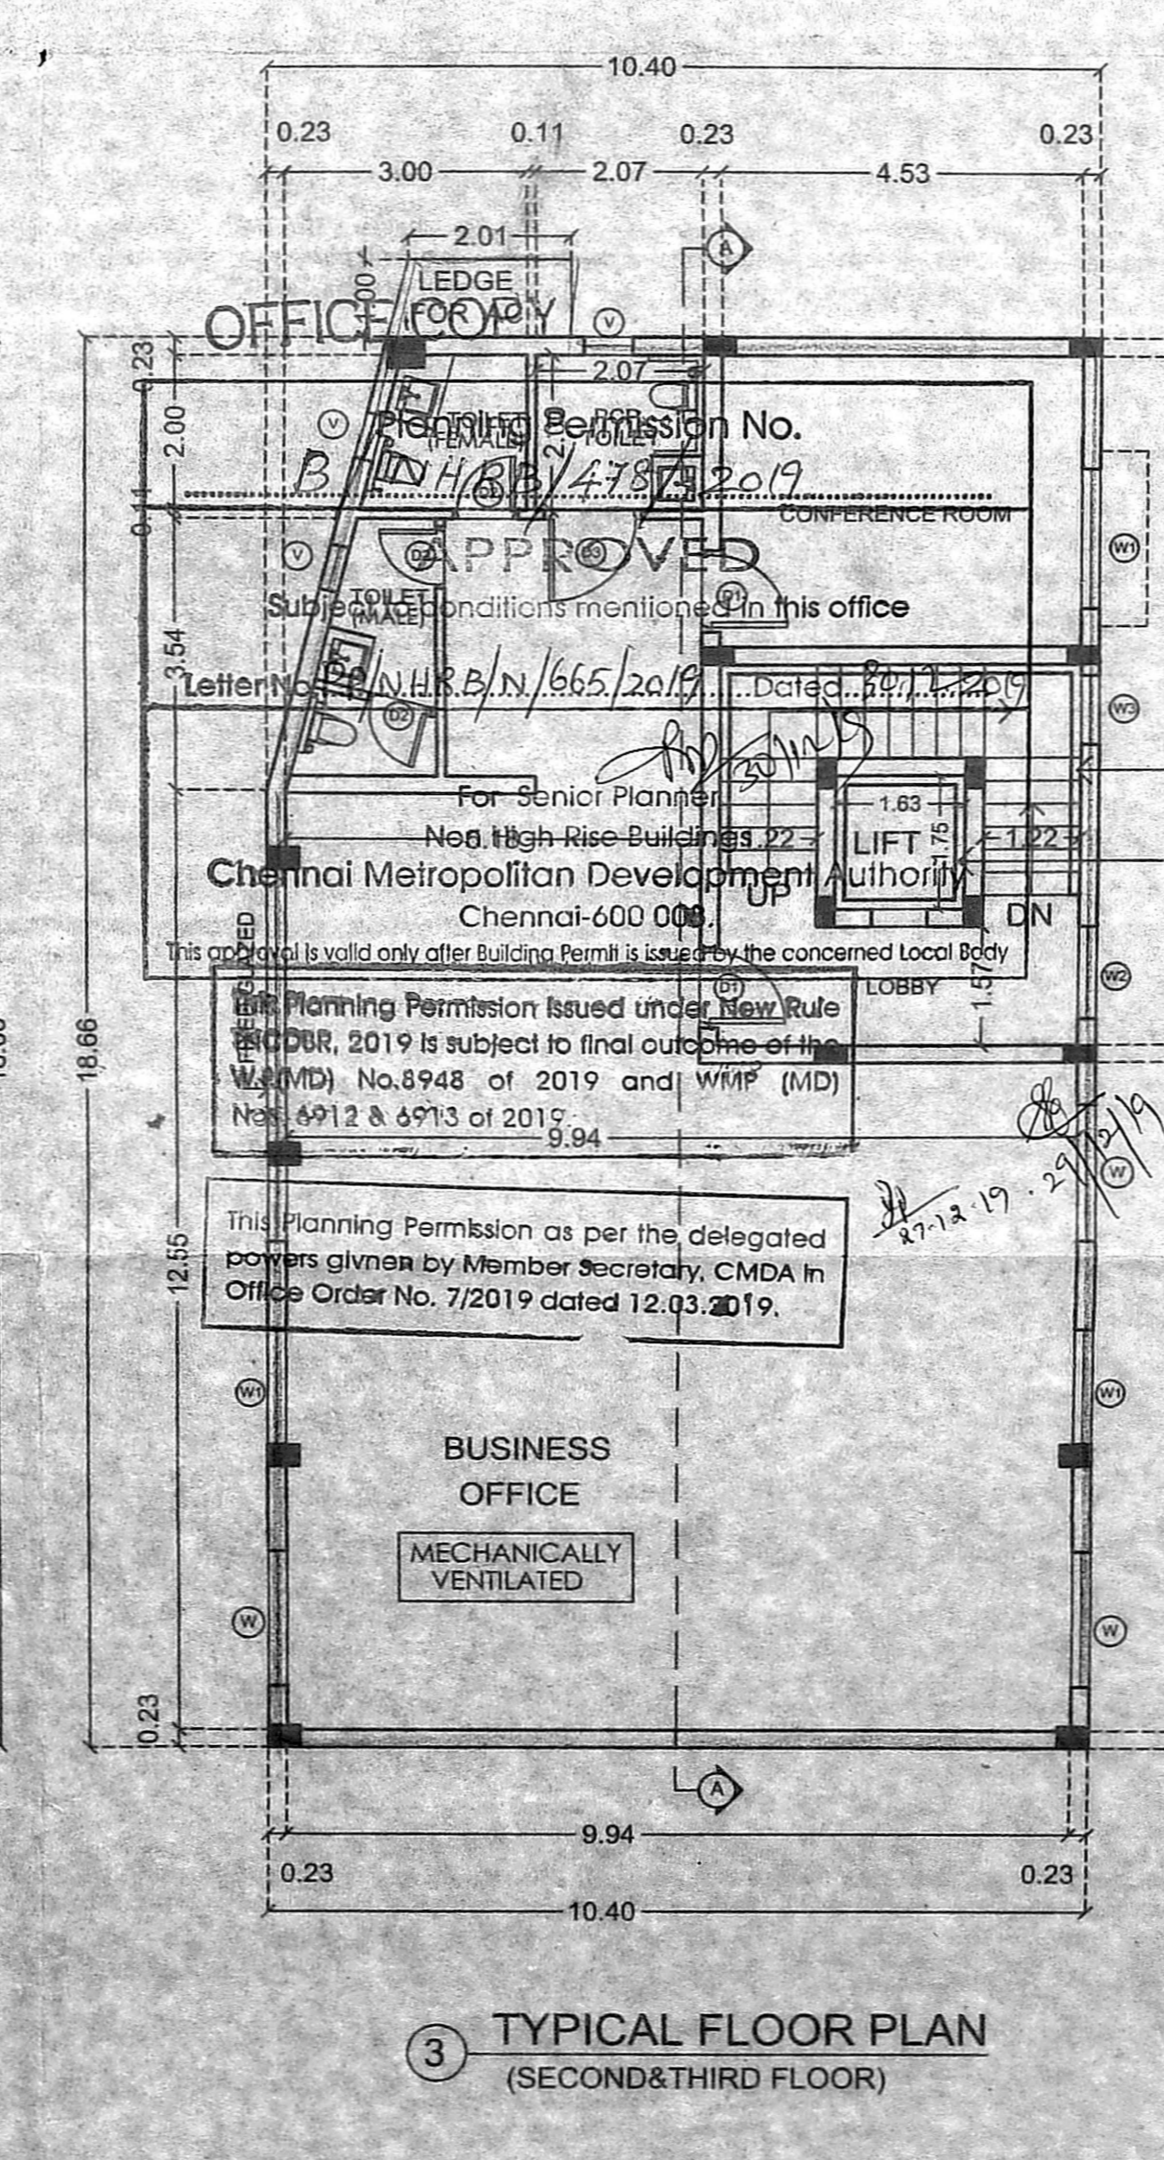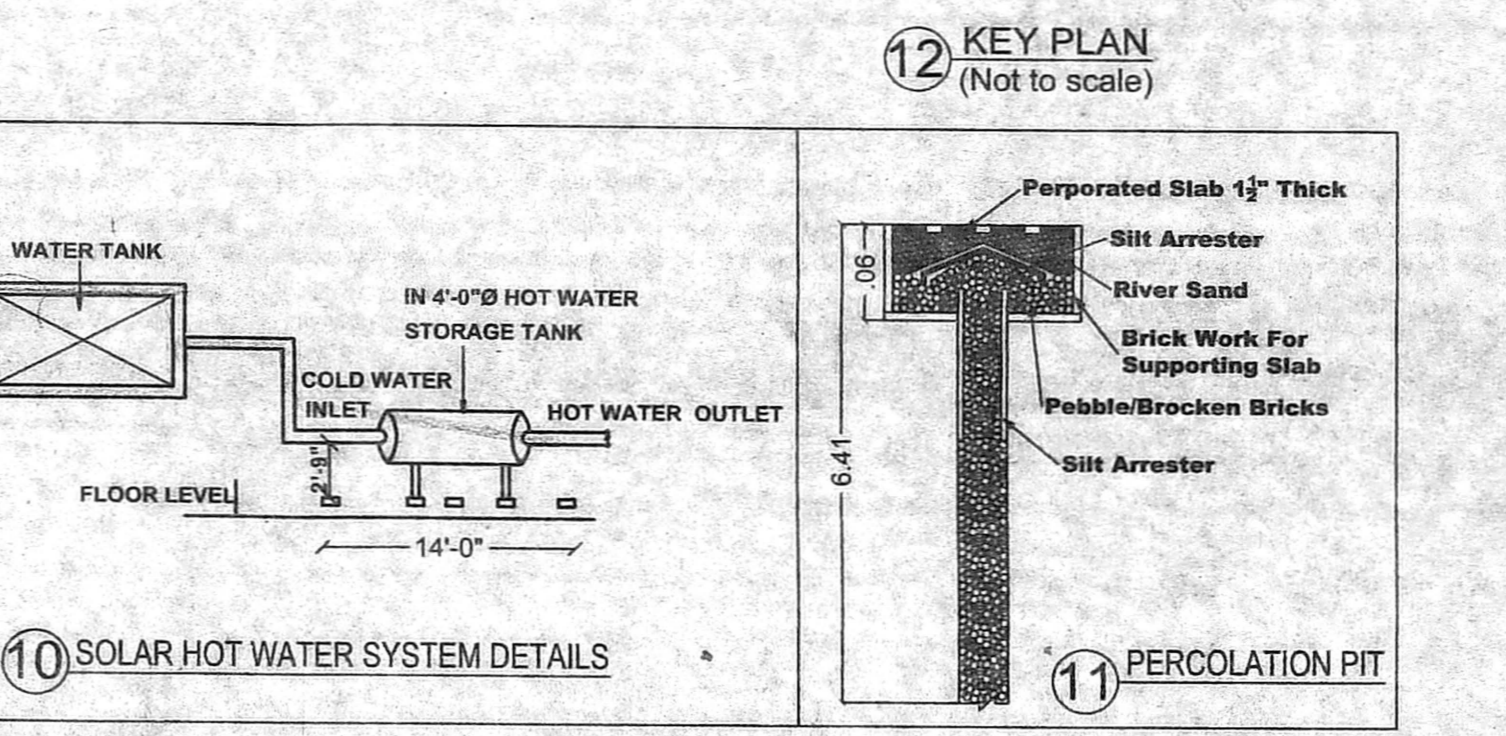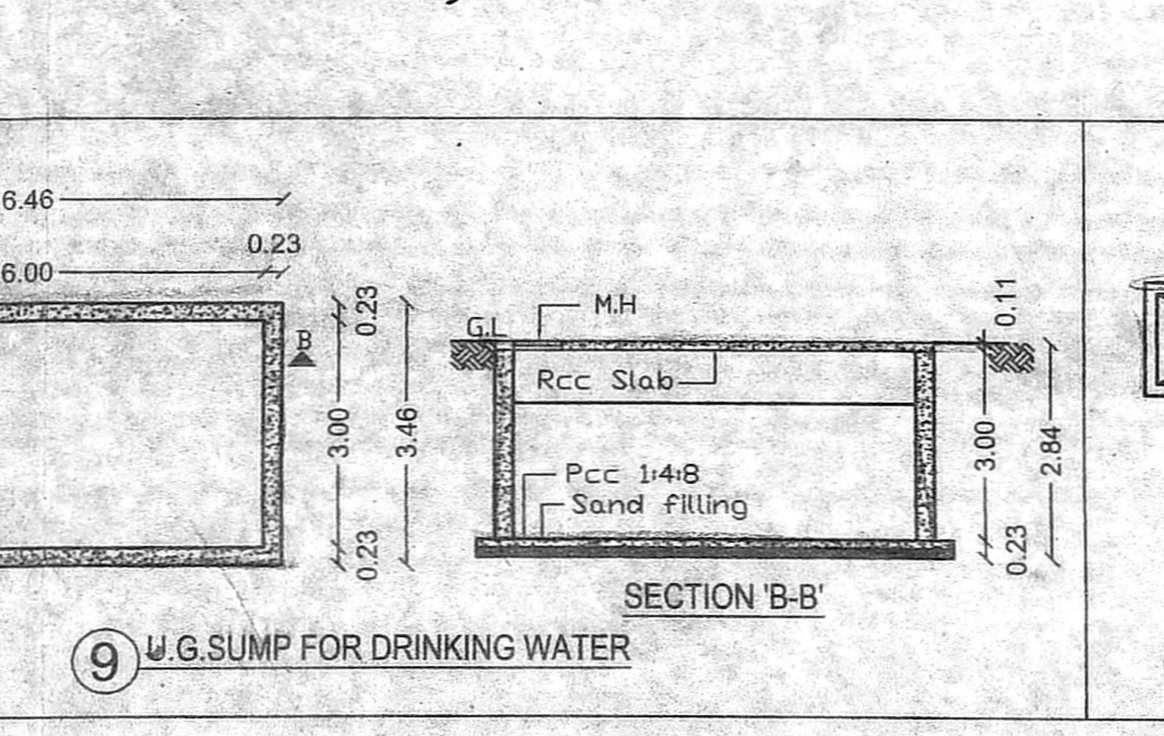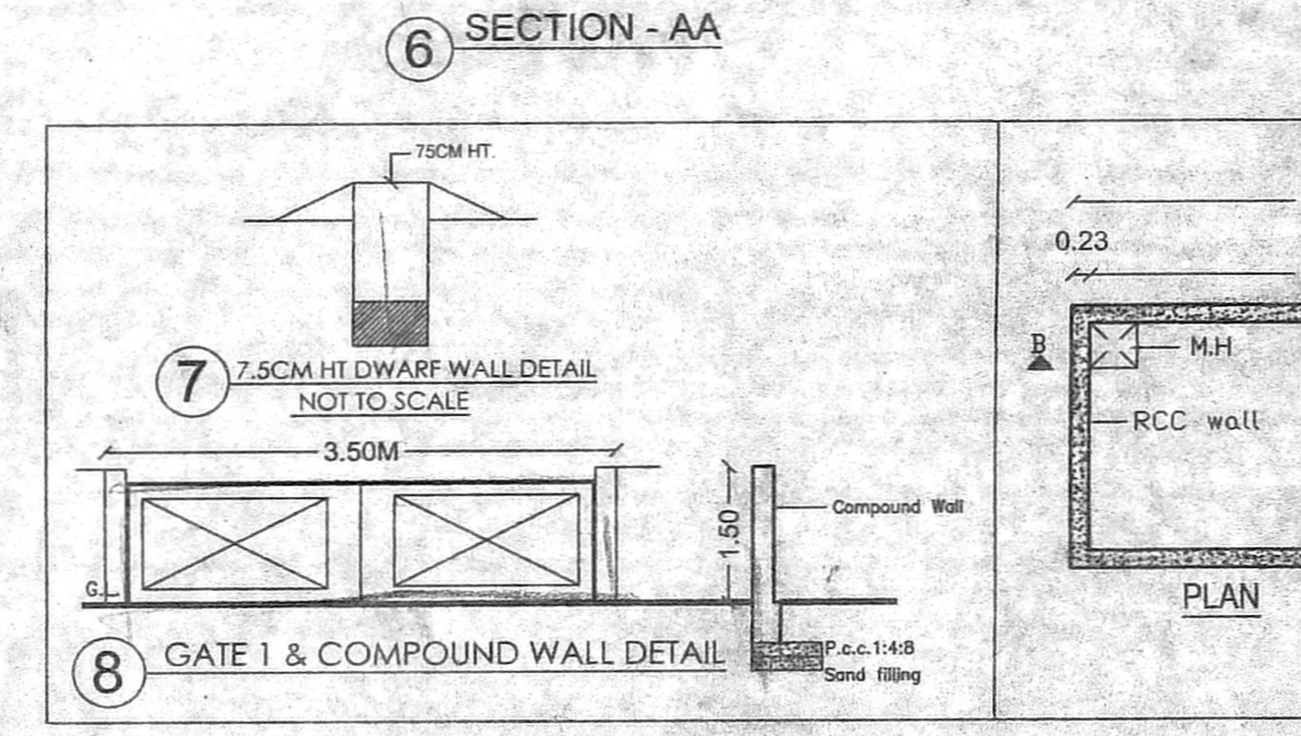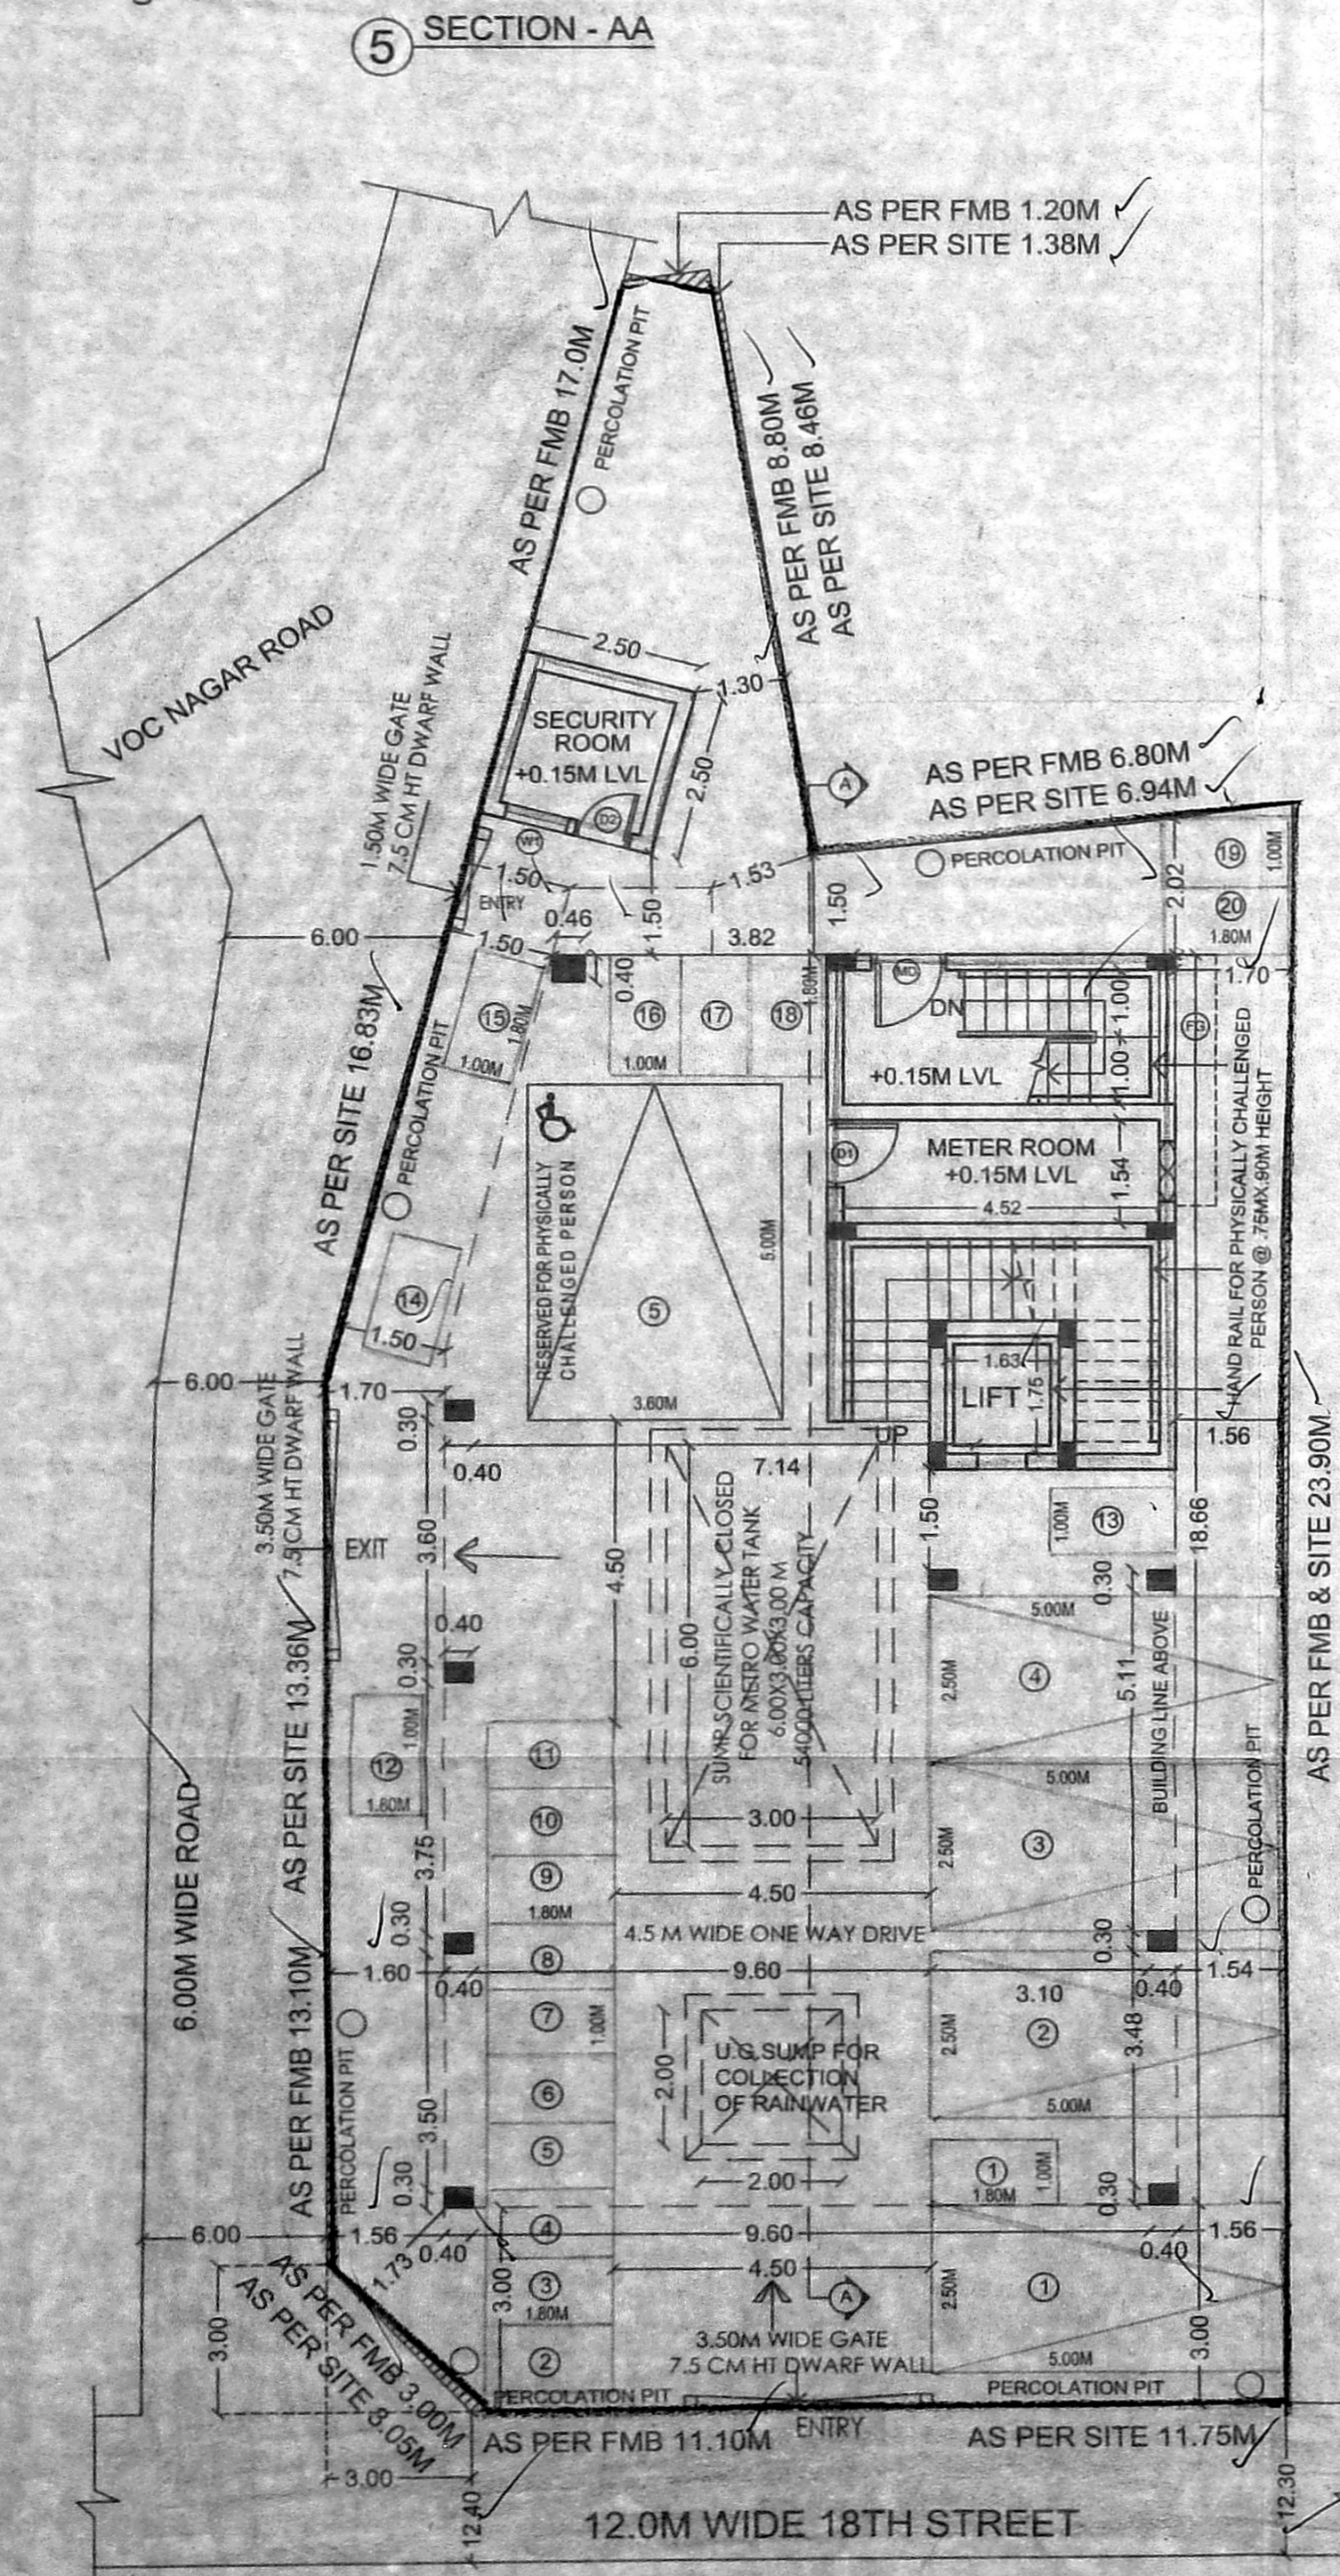

**OVERALL AREA STATEMENT**

	FSI AREA		TOTAL AREA
	RESIDENTIAL	OFFICE	
STILT FLOOR	10.00	-	10.00
1st FLOOR	77.64	114.10	191.73
2nd FLOOR	-	191.74	191.74
3rd FLOOR	-	191.74	191.74
TOTAL	87.64	497.58	585.22

TOTAL FSI AREA = 585.22

FSI =  $\frac{585.22}{330.50} = 1.77$

**PARKING DETAILS**

**CAR PARKING**

TOTAL NO OF CAR PARK REQUIRED = 5 NOS  
TOTAL NO OF CAR PARK PROVIDED = 5 NOS

**TWO WHEELER PARKING**

TOTAL NO OF TWO WHEELER PARK REQUIRED = 17 NOS  
TOTAL NO OF TWO WHEELER PARK PROVIDED = 20 NOS

**COLOUR INDEX**

PROPOSED: [Symbol]

BOUNDARY: [Symbol]

ROAD: [Symbol]

**PROJECT TITLE**

**PLAN SHOWING THE PROPOSED CONSTRUCTION OF STILT+3 FLOORS RESIDENTIAL CUM BUSINESS OFFICE BUILDING AT PLOT NO: 565Q, OLD DOOR NO: G-1, NEW DOOR NO: G-3, 'G' BLOCK, 18TH STREET, ANNA NAGAR EAST, CHENNAI-600 102. COMPRISED IN T.S.NO: 44/11, BLOCK NO: 12 OF AYANAVARAM VILLAGE, AYANAVARAM TALUK, CHENNAI DISTRICT, WITHIN LIMITS OF GREATER CHENNAI CORPORATION. ZONE VIII, DIVISION-102.**

**ARCHITECT**

C. SANTOSH KUMAR, B.Arch, Urban Planner  
Architect / CA / 2012 / 54444  
Of: 46, No. 109, A-Block, 1st Floor, 3rd Avenue, Anna Nagar, Chennai-102. Ph: 917690060

**APPLICANT**

[Signature]