



PROJECT TITLE: **அனுமதி பெறப்பட்ட வணிக வளர்ச்சி**

PLAN SHOWING THE PROPOSED RESIDENTIAL BUILDING AT
 PLOT NO: 41, 42, & 43, 2nd CROSS STREET, ANAND
 NAGAR, OKKIYAM THORAIPAKKAM, CHENNAI-600097,
 COMPRISED IN SURVEY NO: 104/2B1B1A1, 104/2B1B1A2,
 104/2B1B1A1B AS PER DOCUMENT AND S. NO: 104/6B AS PER
 PATA OF OKKIYAM THORAIPAKKAM VILLAGE சட்டிய வளர்ச்சி 2
 தாளி 22.1.11.17
 ZONE - 15, DIVISION - 193.

செ.பெ.வ.கு. (பி) எண்
 ந. எண் ...
 உதவியாளர்
 கூர்ந்தாய்வு
 தி. உ. ...
 உ. தி. ...

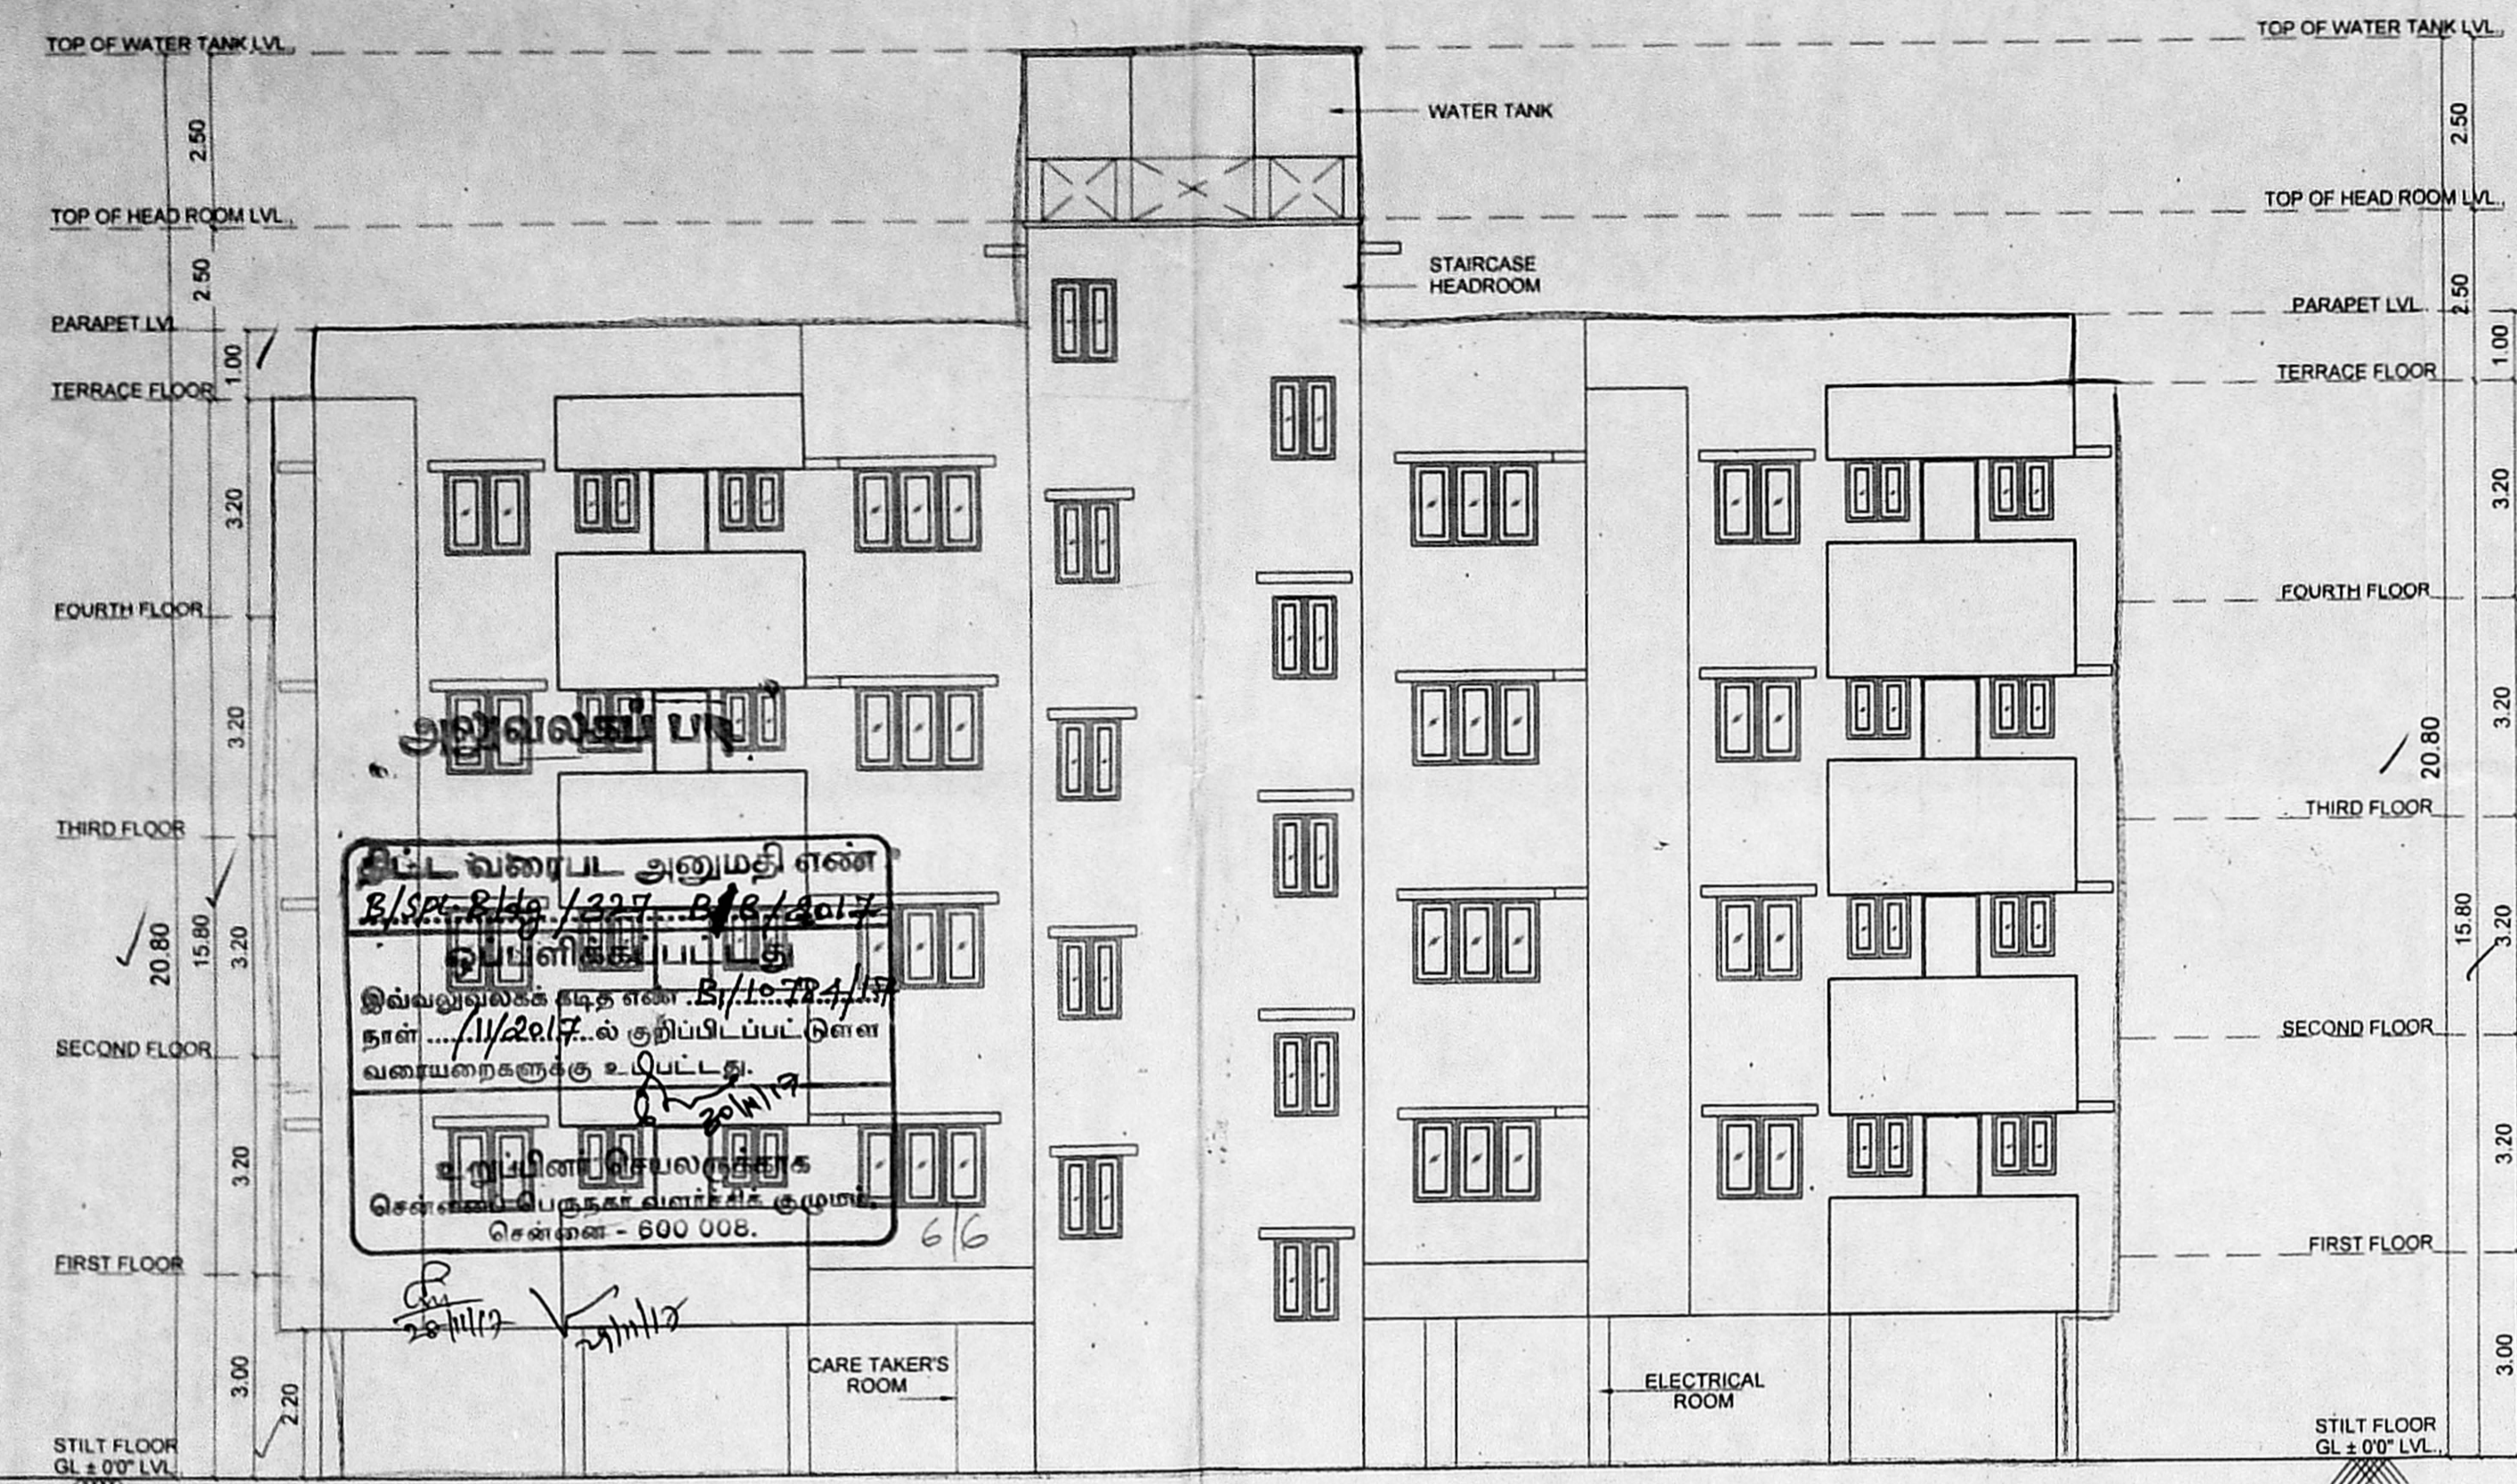

FRONT ELEVATION


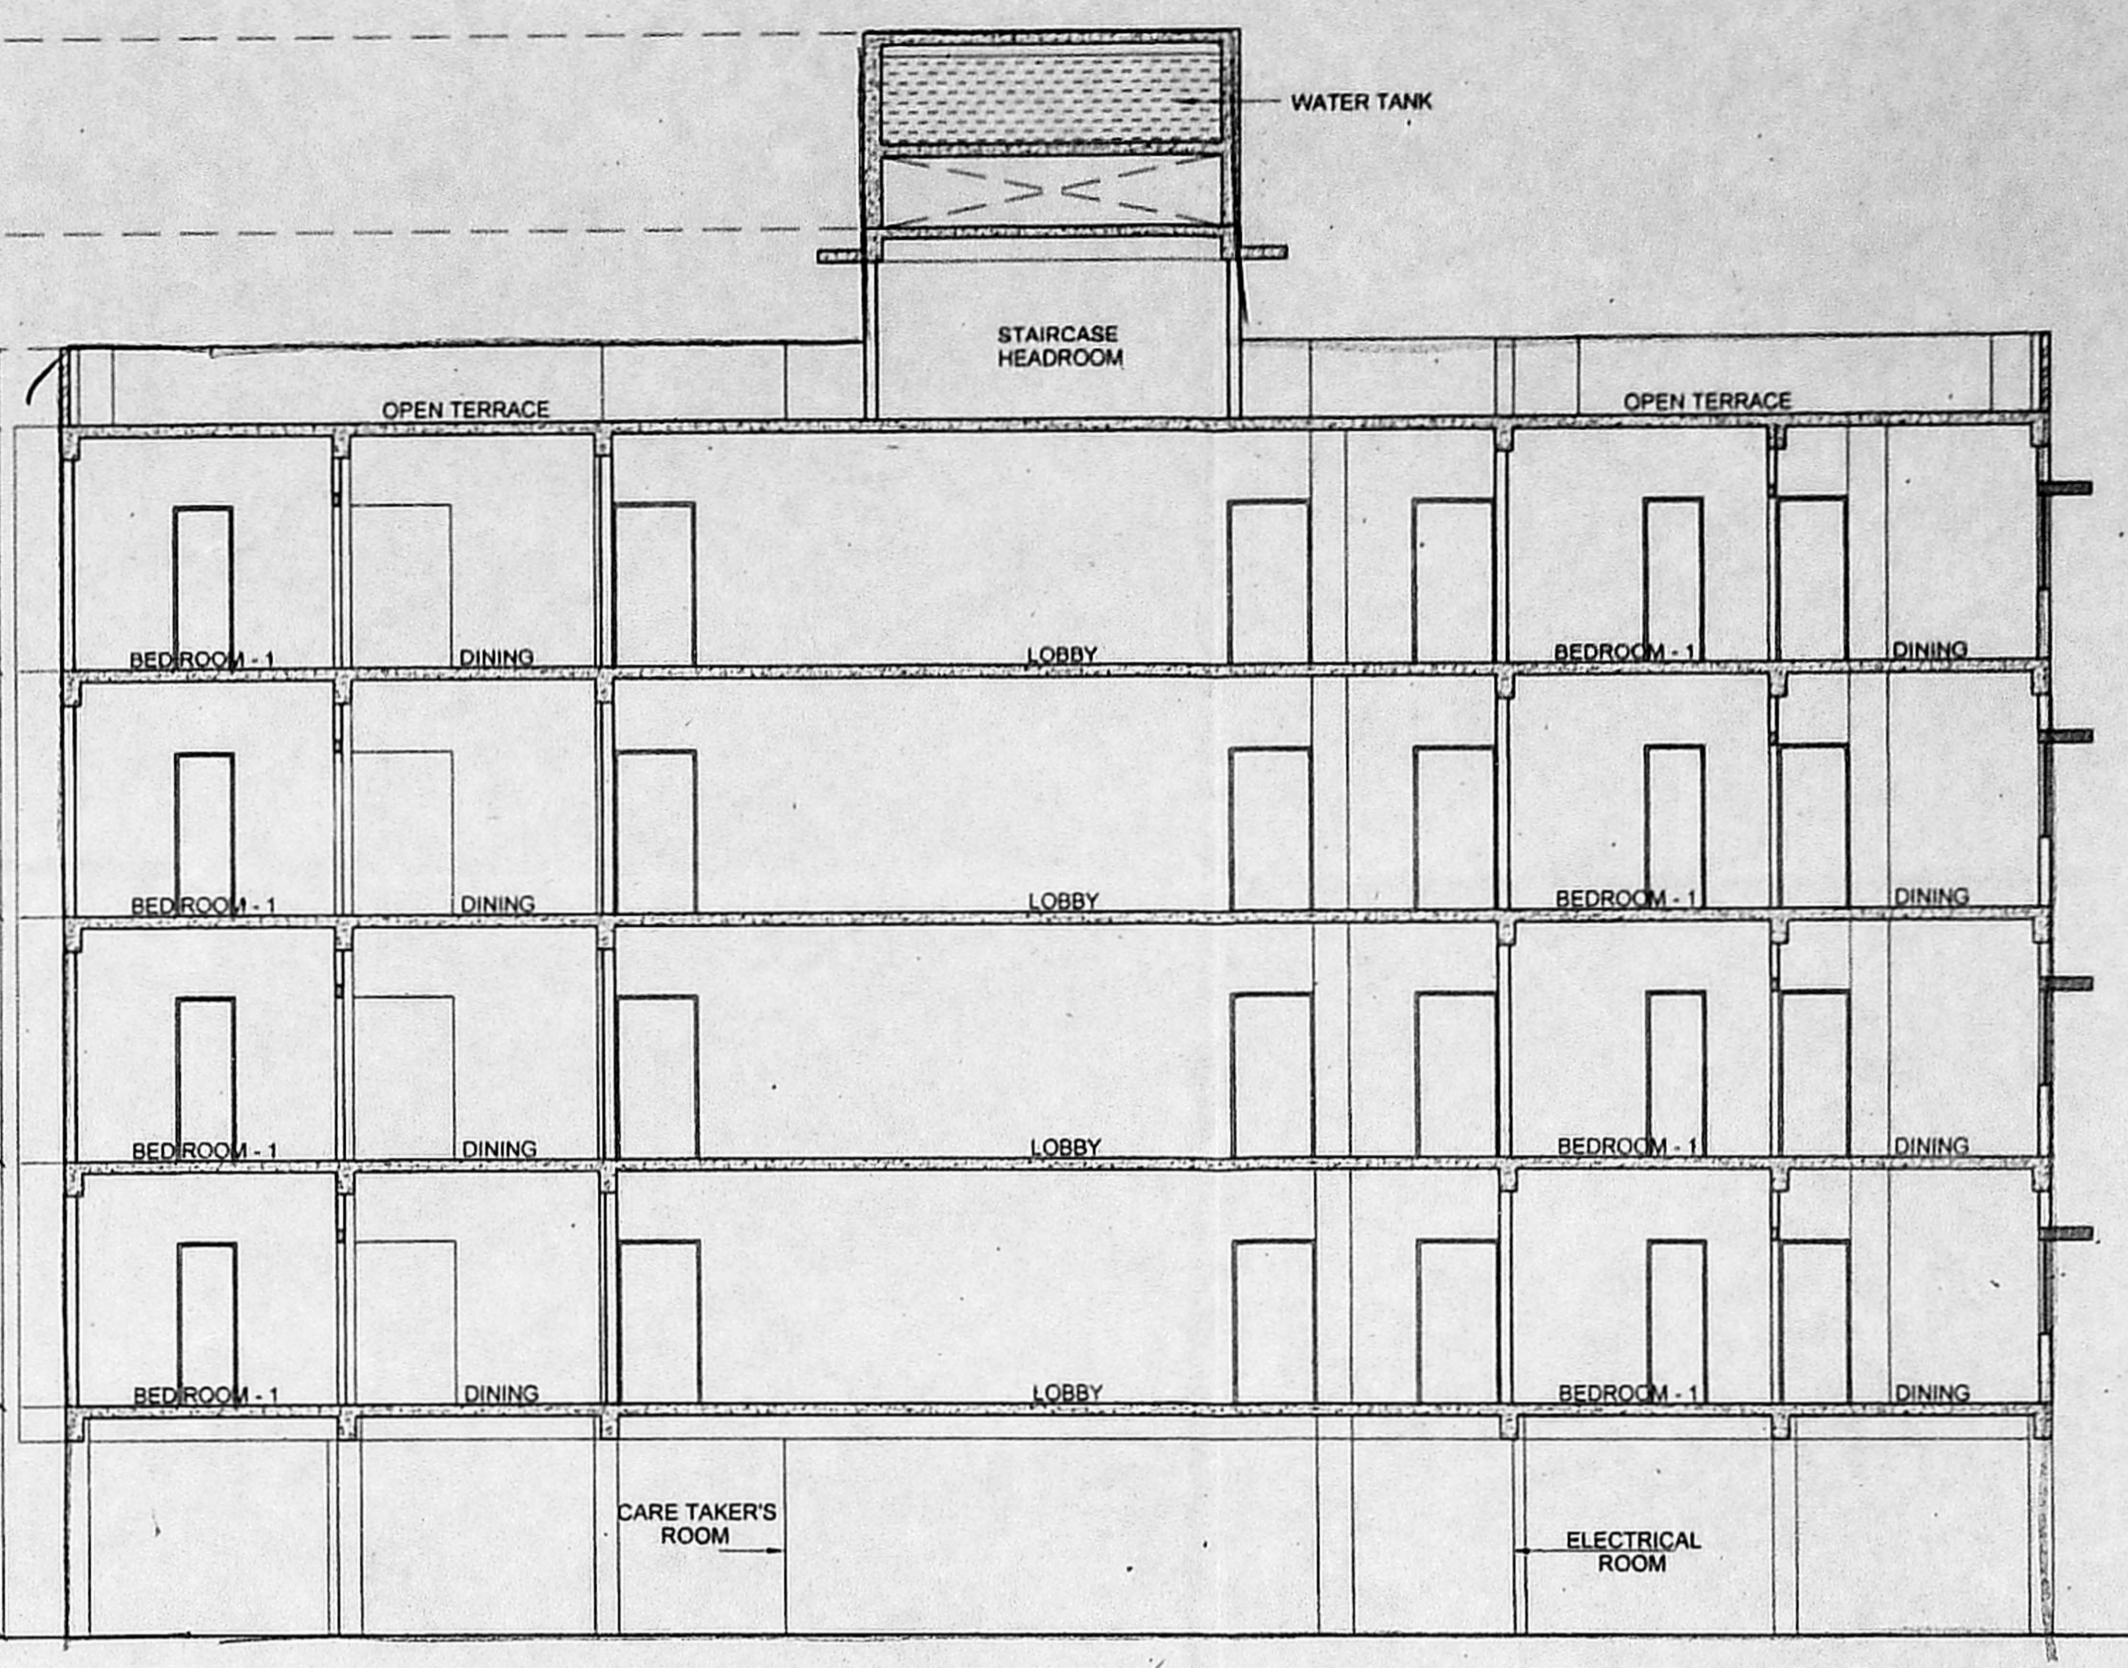


SECTION-AA

SCHEDULE OF JOINERY :

S.NO	TYPE	DESCRIPTION	SIZE
01.	D36	MAIN DOOR	1.07 X 2.13
02.	D3	DOOR	0.91 X 2.13
03.	D29	DOOR	0.85 X 2.13
04.	D26	DOOR	0.76 X 2.13
05.	FD5	FRENCH DOOR	1.52 X 2.13
06.	W6	WINDOW	1.82 X 1.22
07.	W5	WINDOW	1.52 X 1.22
08.	W4	WINDOW	1.22 X 1.22
09.	W3	WINDOW	0.91 X 1.22
10.	W2	WINDOW	0.60 X 1.22
11.	KW5	KITCHEN WINDOW	1.52 X 0.91
12.	KW4	KITCHEN WINDOW	1.22 X 0.91
13.	KW3	KITCHEN WINDOW	0.91 X 0.91
14.	KW4	FRENCH WINDOW	1.22 X 2.06
15.	V2	VENTILATOR	0.81 X 0.91


LEGEND

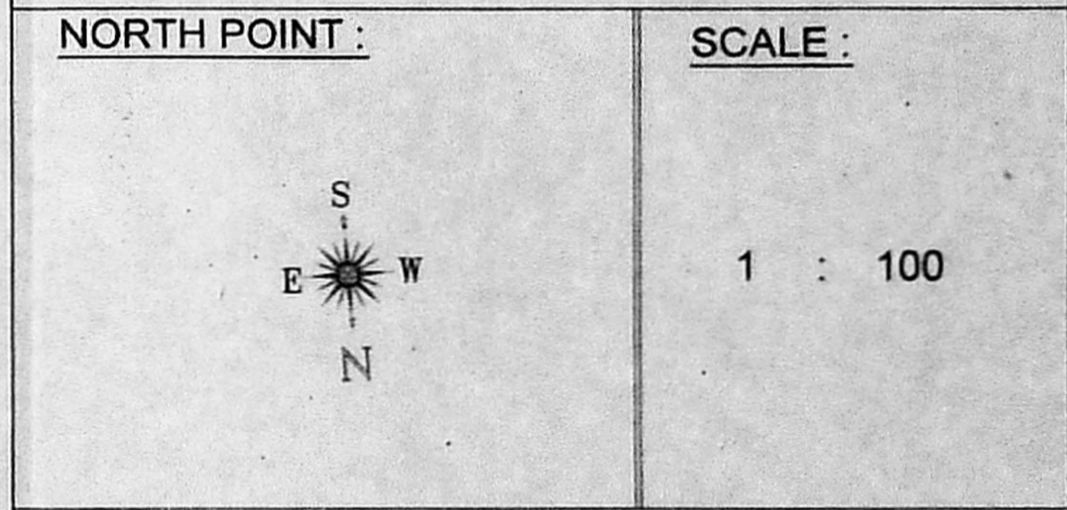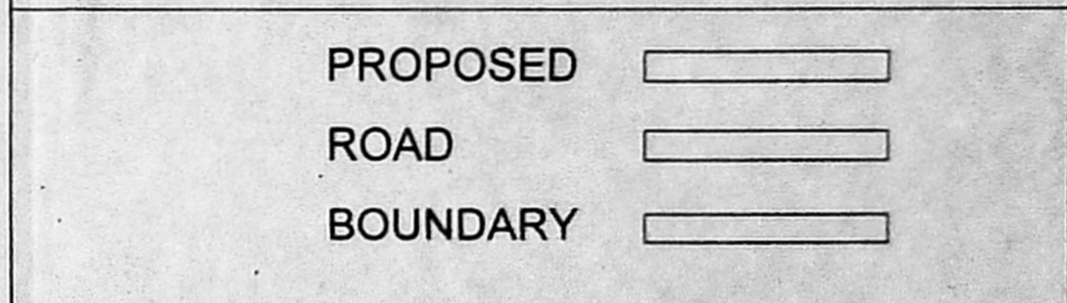


OWNER(S):

LICENSED SURVEYOR :

P.V. Dilipraj
 P.V. DILIPRAJ, B.E.(CIVIL)
 CLASS-I LICENSED SURVEYOR No. 1423/08
 CORPORATION OF CHENNAI
 No.10, GOVINDASAMY STREET,
 KATIBOMMAN BLOCK,
 JAFERKIANPET, CHENNAI - 63
 MOBILE: 98412 69153

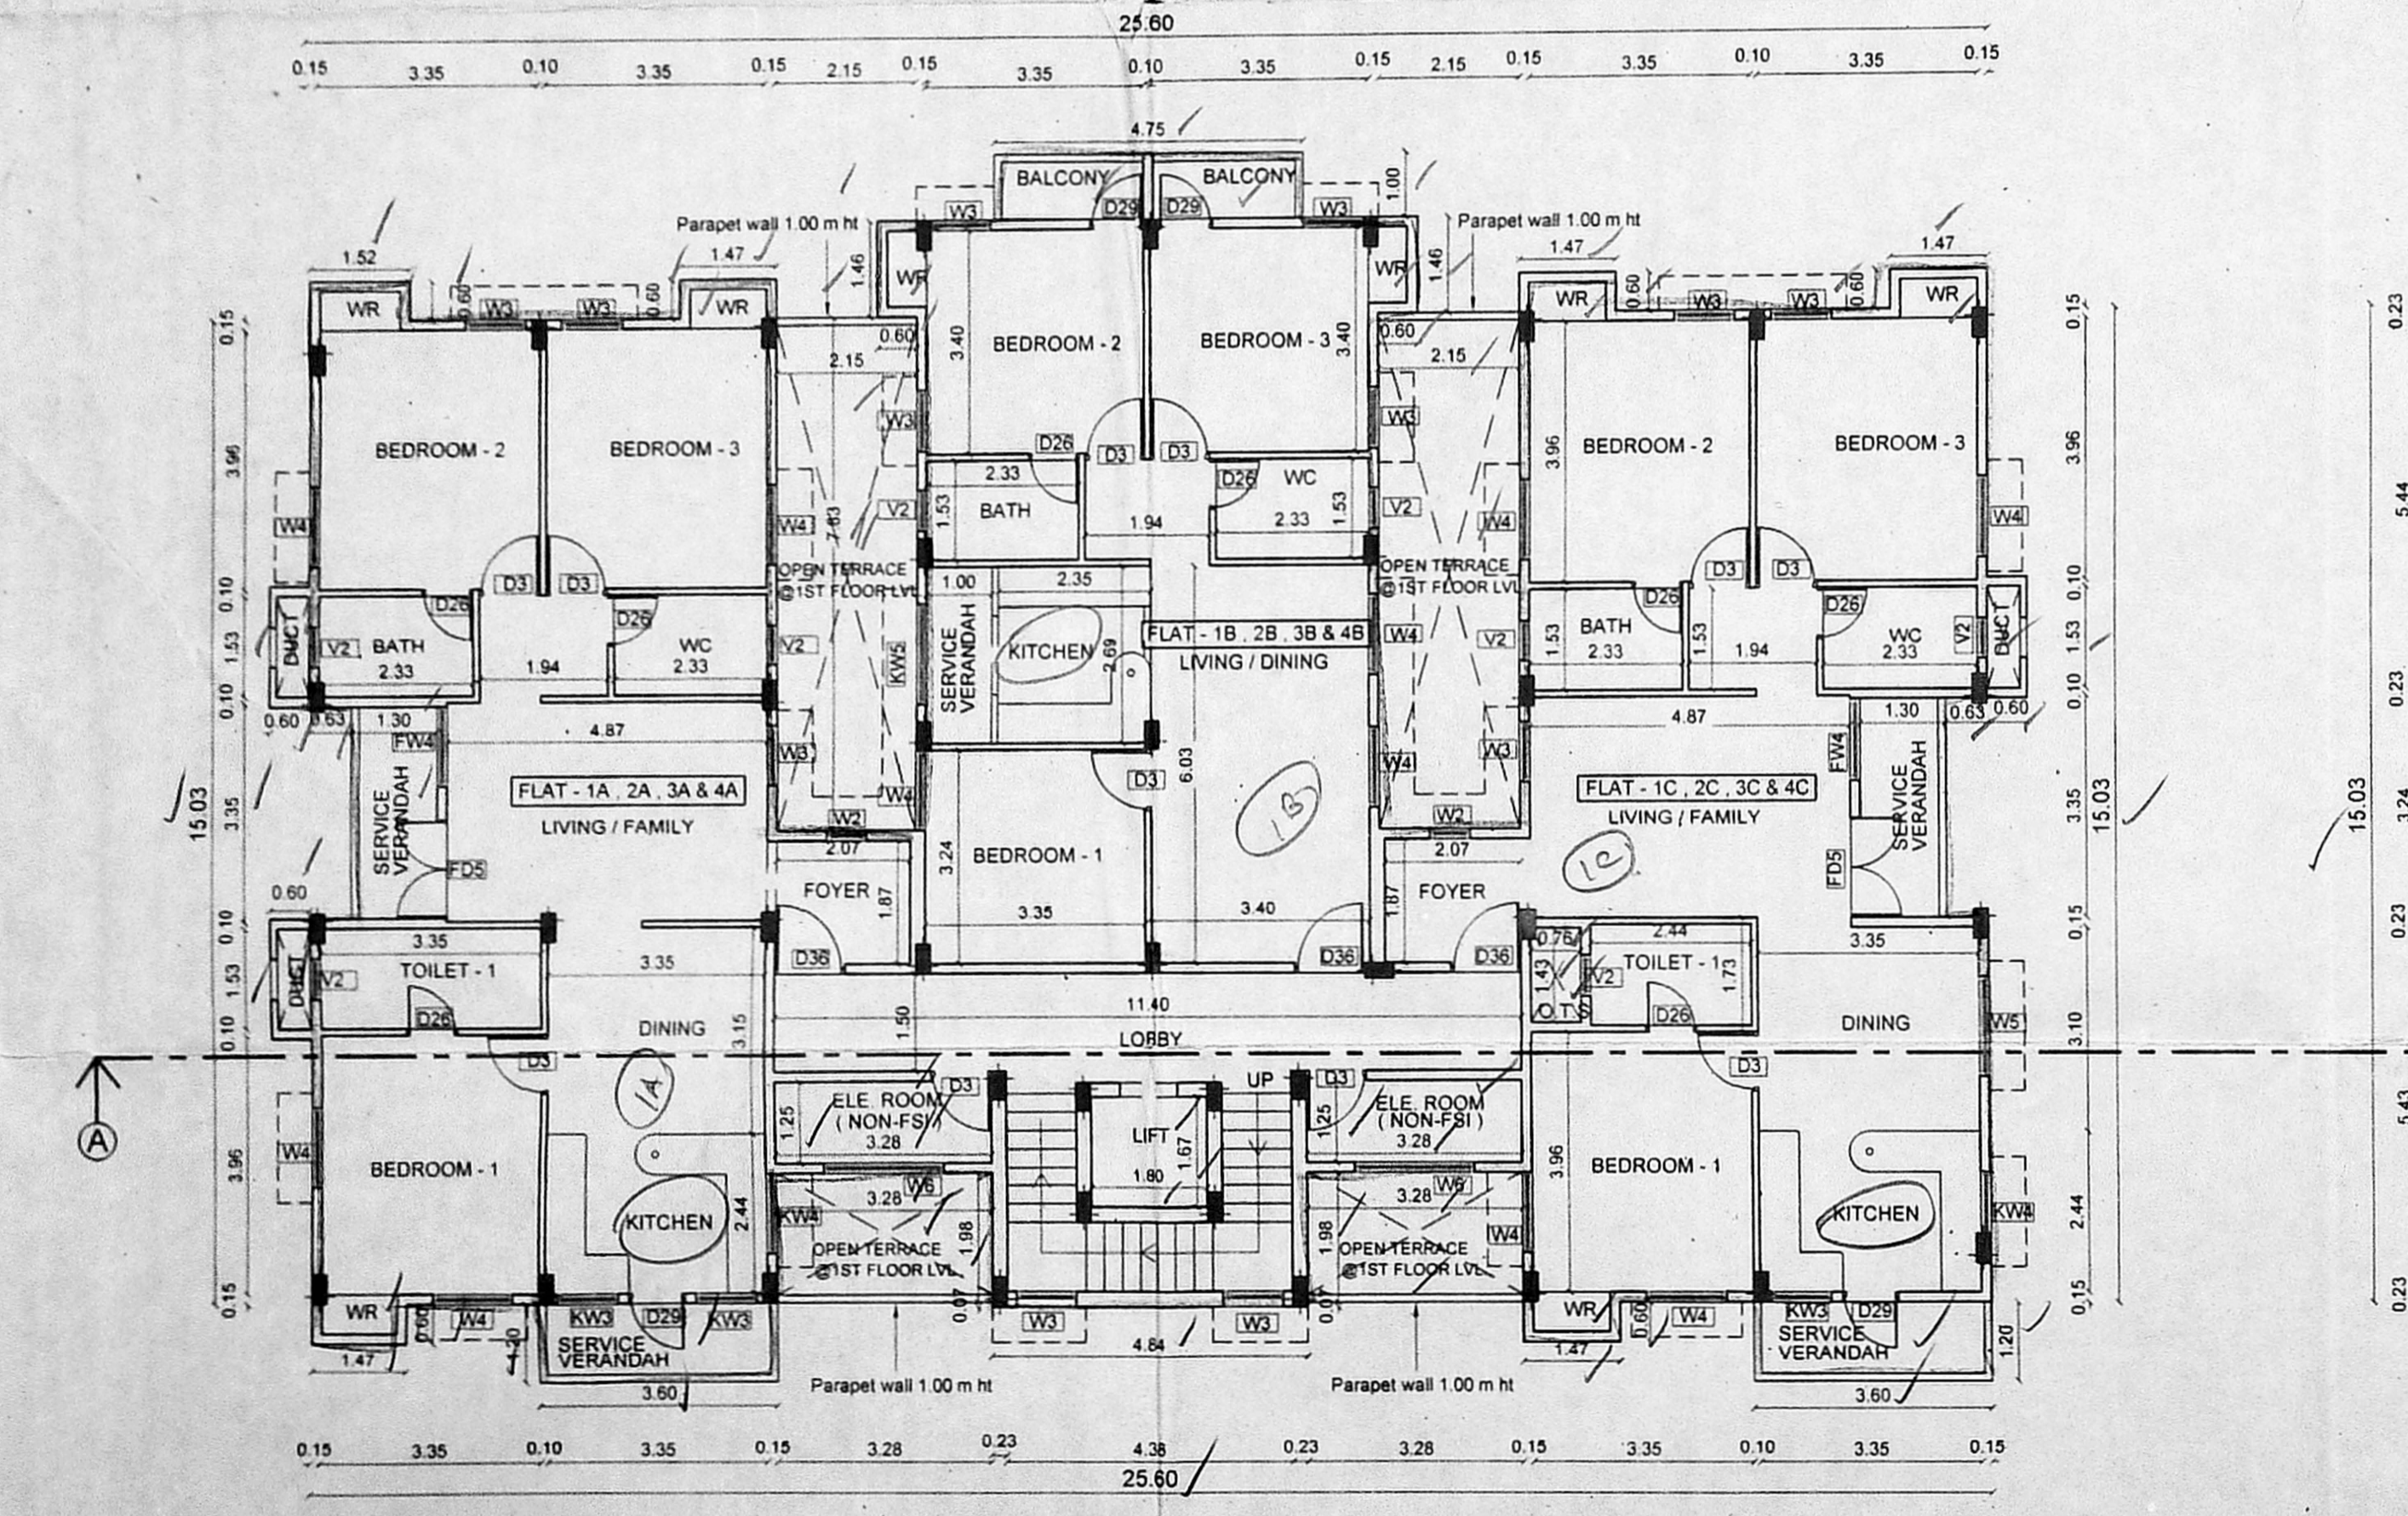

TYPICAL FLOOR PLAN
 (1st, 2nd, 3rd & 4th floor)

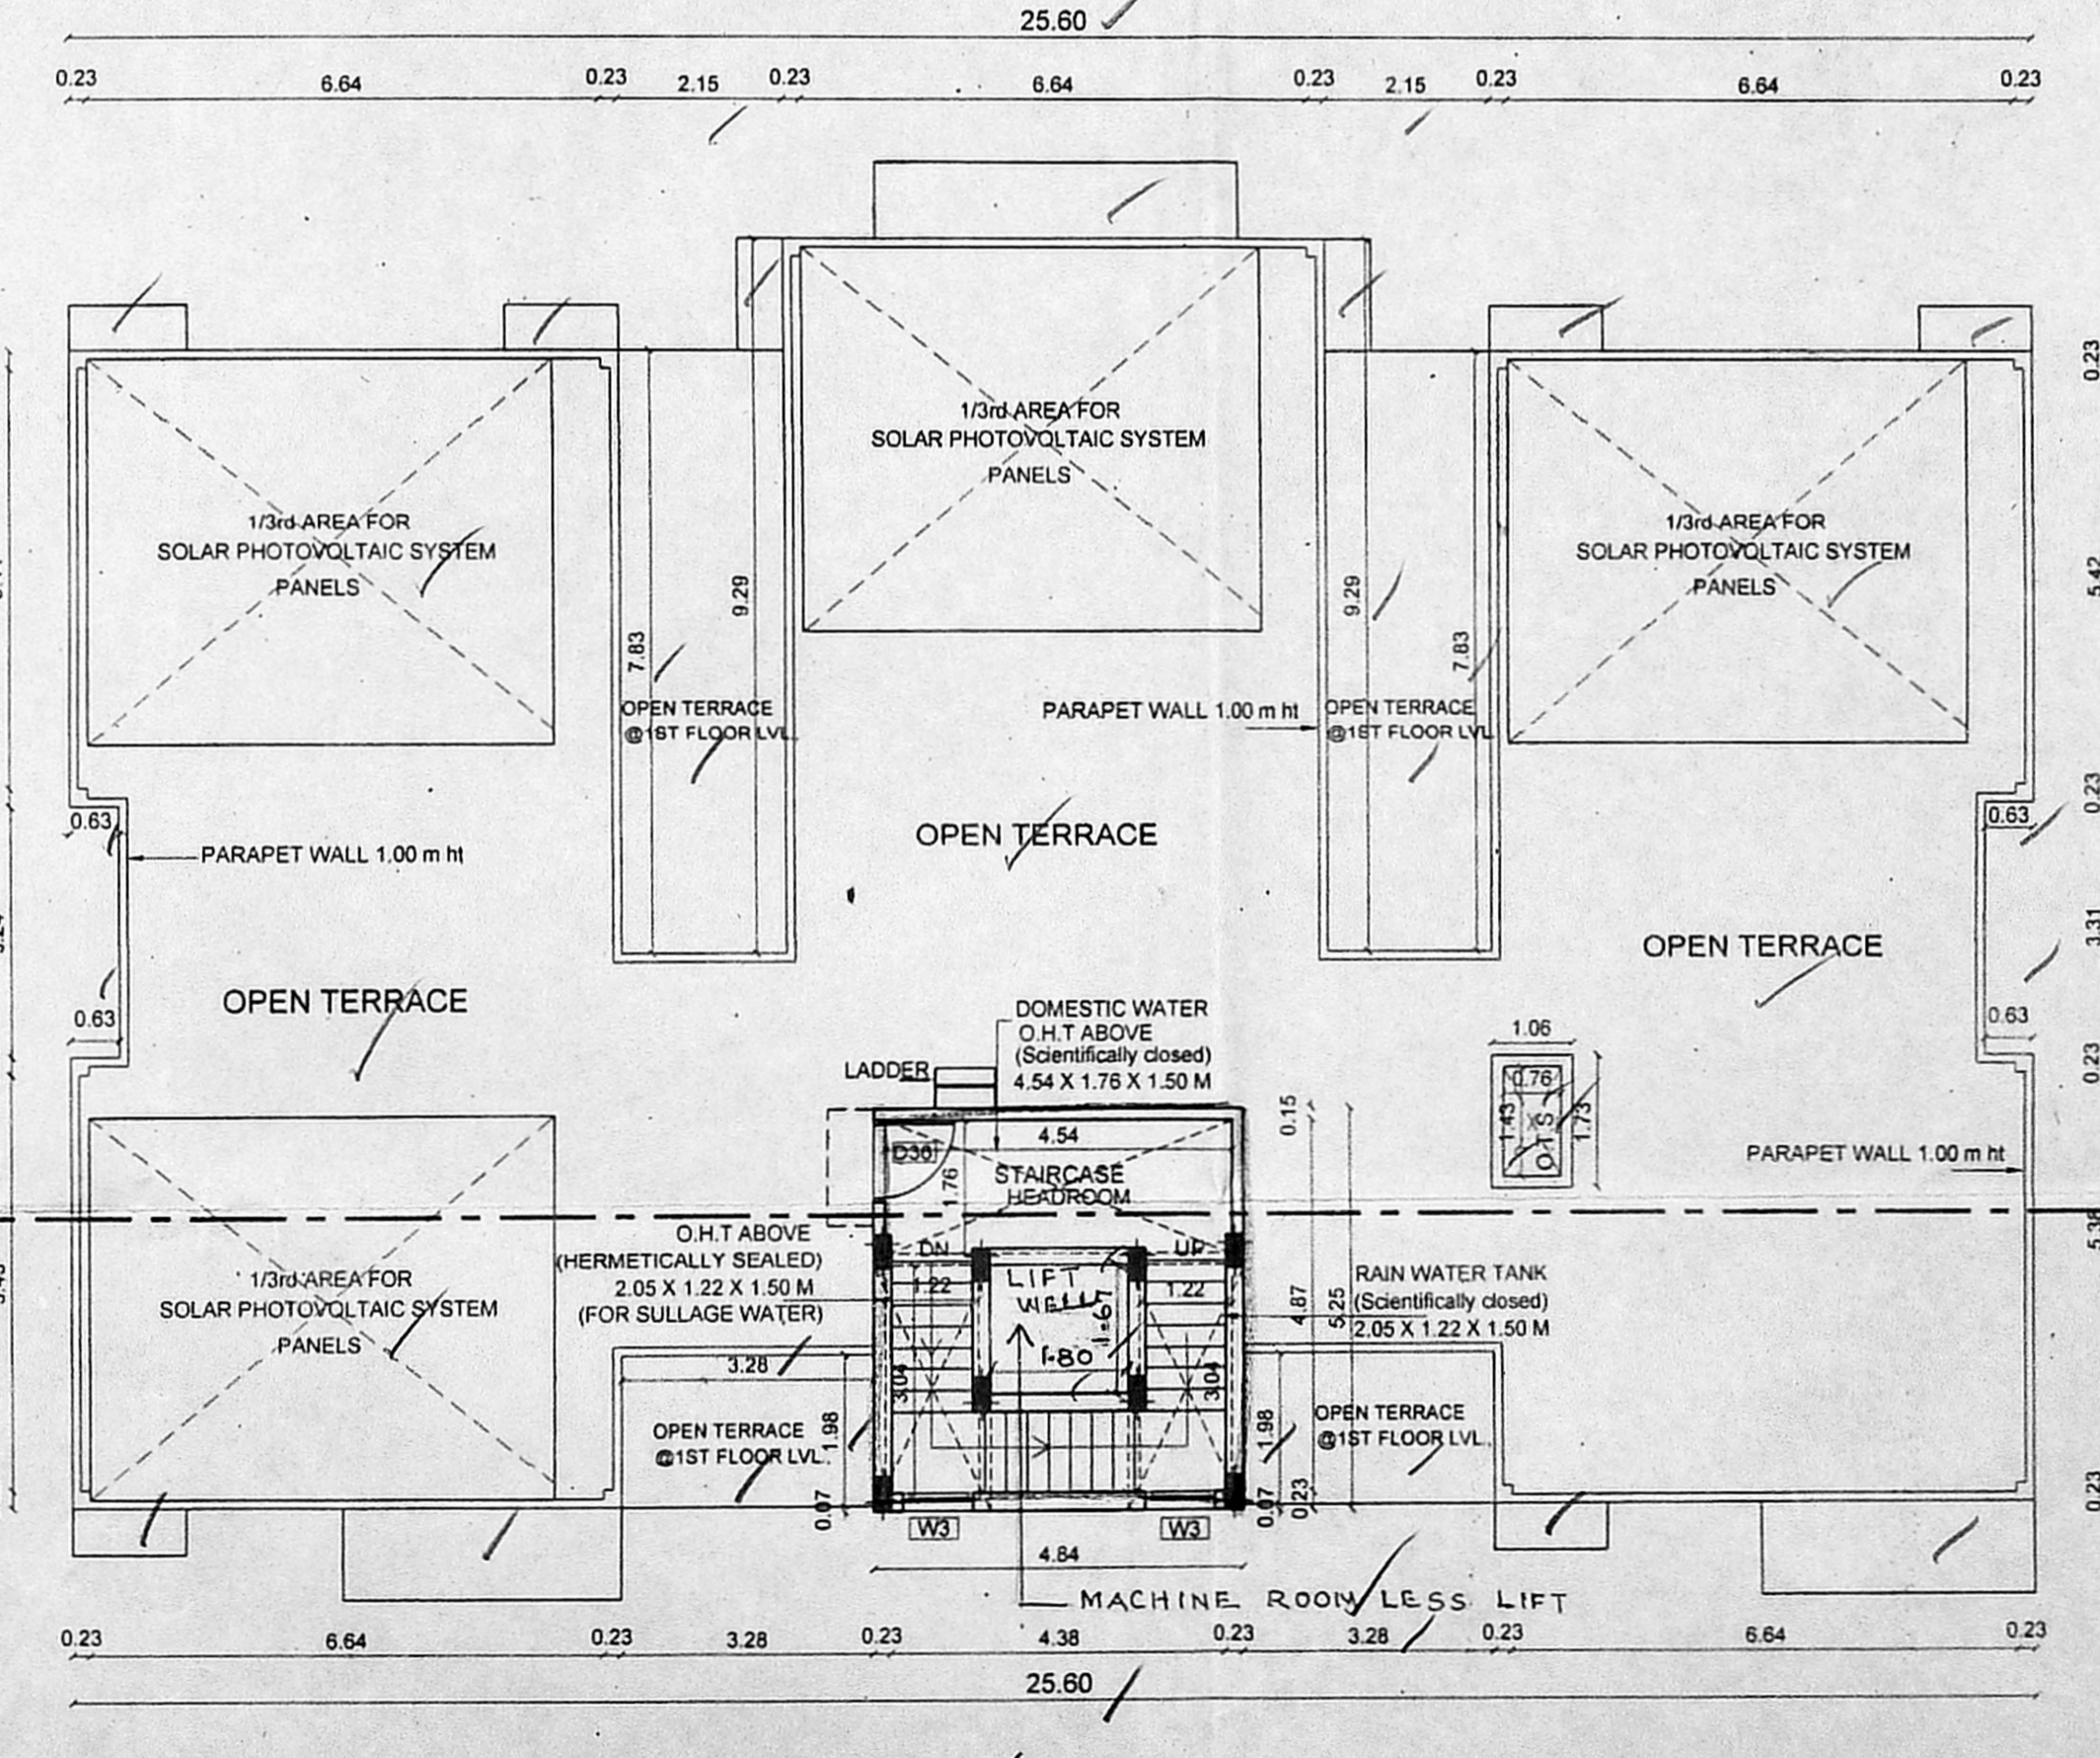

TERRACE FLOOR PLAN