

**SCHEDULE OF JOINERY**  
25/9/17

TYPE	DESCRIPTION	SIZE
MD	MAIN DOOR	1.07 x 2.13
D	DOOR	0.94 x 2.13
D1	செ.பெட்டி (D)	0.91 x 2.13
D2	ந.எண்.பெட்டி	0.91 x 2.13
O	உதவியாளர்	0.91 x 2.13
FW	சு.பெட்டி	0.91 x 1.98
FW	சு.பெட்டி	2.13 x 1.98
W	WINDOW	0.91 x 1.98
W	WINDOW	2.13 x 1.98
KV	சு.பெட்டி	0.91 x 1.98
V	VENTILATOR	0.60 x 0.60




- SPECIFICATIONS :-**
- R.C.C FOOTING & COLUMN IN CONCRETE M25
  - SUPER STRUCTURE BRICKWORK SET IN CM 1:3
  - R.C.C M25 FOR LINTEL BEAMS & SLABS
  - P.C.C 1:4:8 FOR FLOOR LEVELLING COURSE
  - P.C.C 1:5:10 IN BASEMENT FOR FOUNDATION
  - JOINERY WITH T.W FLUSH DOORS & T.W GLAZED WINDOWS & VENTILATORS
  - 3 COATS OF CEMENT PAINT TO INSIDE & OUT SIDE WALLS
  - 2 COATS OF ENAMEL PAINTS OVER ONE COAT OF PRIMER FOR JOINERY, GRILL WORK, ETC
  - WEATHERING COURSE OVER ROOF SLAB 3" THICK WITH BRICK JELLY LIME CONCRETE AND ONE LAYER OF PRESSED TILES ON TOP

AREA STATEMENTS	Sq.M
PLOT AREA (AS PER DOC)	631.36
PLOT AREA (AS PER PATTA)	640.00
PLOT AREA (AS PER SITE)	627.02

	NON - F.S.I AREA	F.S.I AREA
FIRST FLOOR	11.80	234.83
SECOND FLOOR	11.80	234.83
THIRD FLOOR	11.80	234.83
FOURTH FLOOR	11.80	234.83
TOTAL AREA	47.20	939.32

திரு. வரையடி அனுமதி எண்  
R.I. 12.12.17/27.12.17  
இவ்வலுவலகப் படி எண் R.I. 12.12.17/27.12.17  
நாள் 25/09/2017 இயற்றப்பட்ட இவ்வலுவலகப் படி  
வகைப்படுத்தல் - 5  
உறுப்பினர் செயலருக்காக  
சென்னைப் பெருநகர் வளர்ச்சிக் குறும்பு,  
பிள்ளையார் - 600 008.

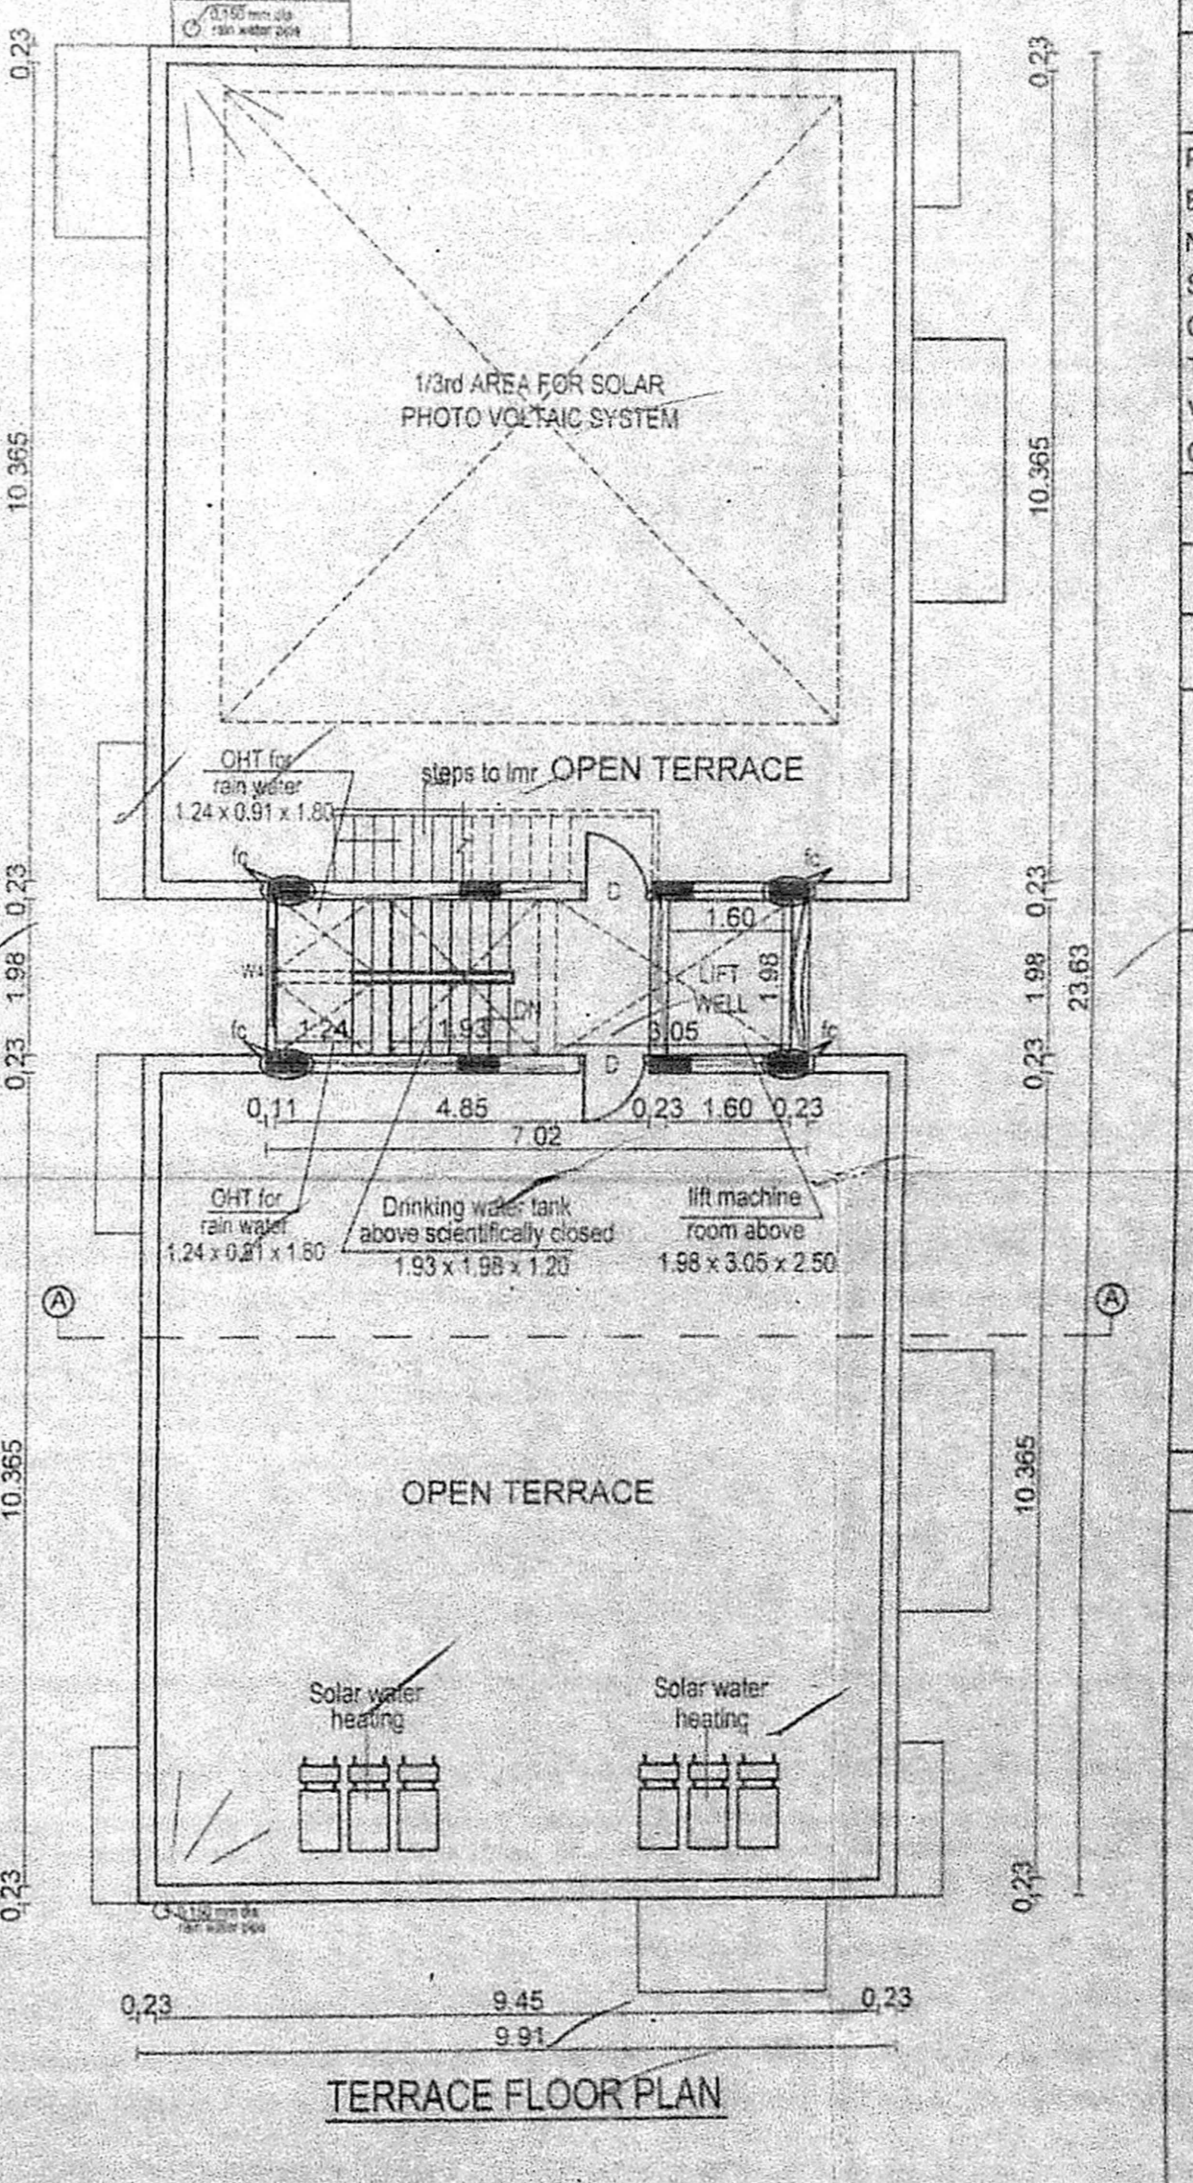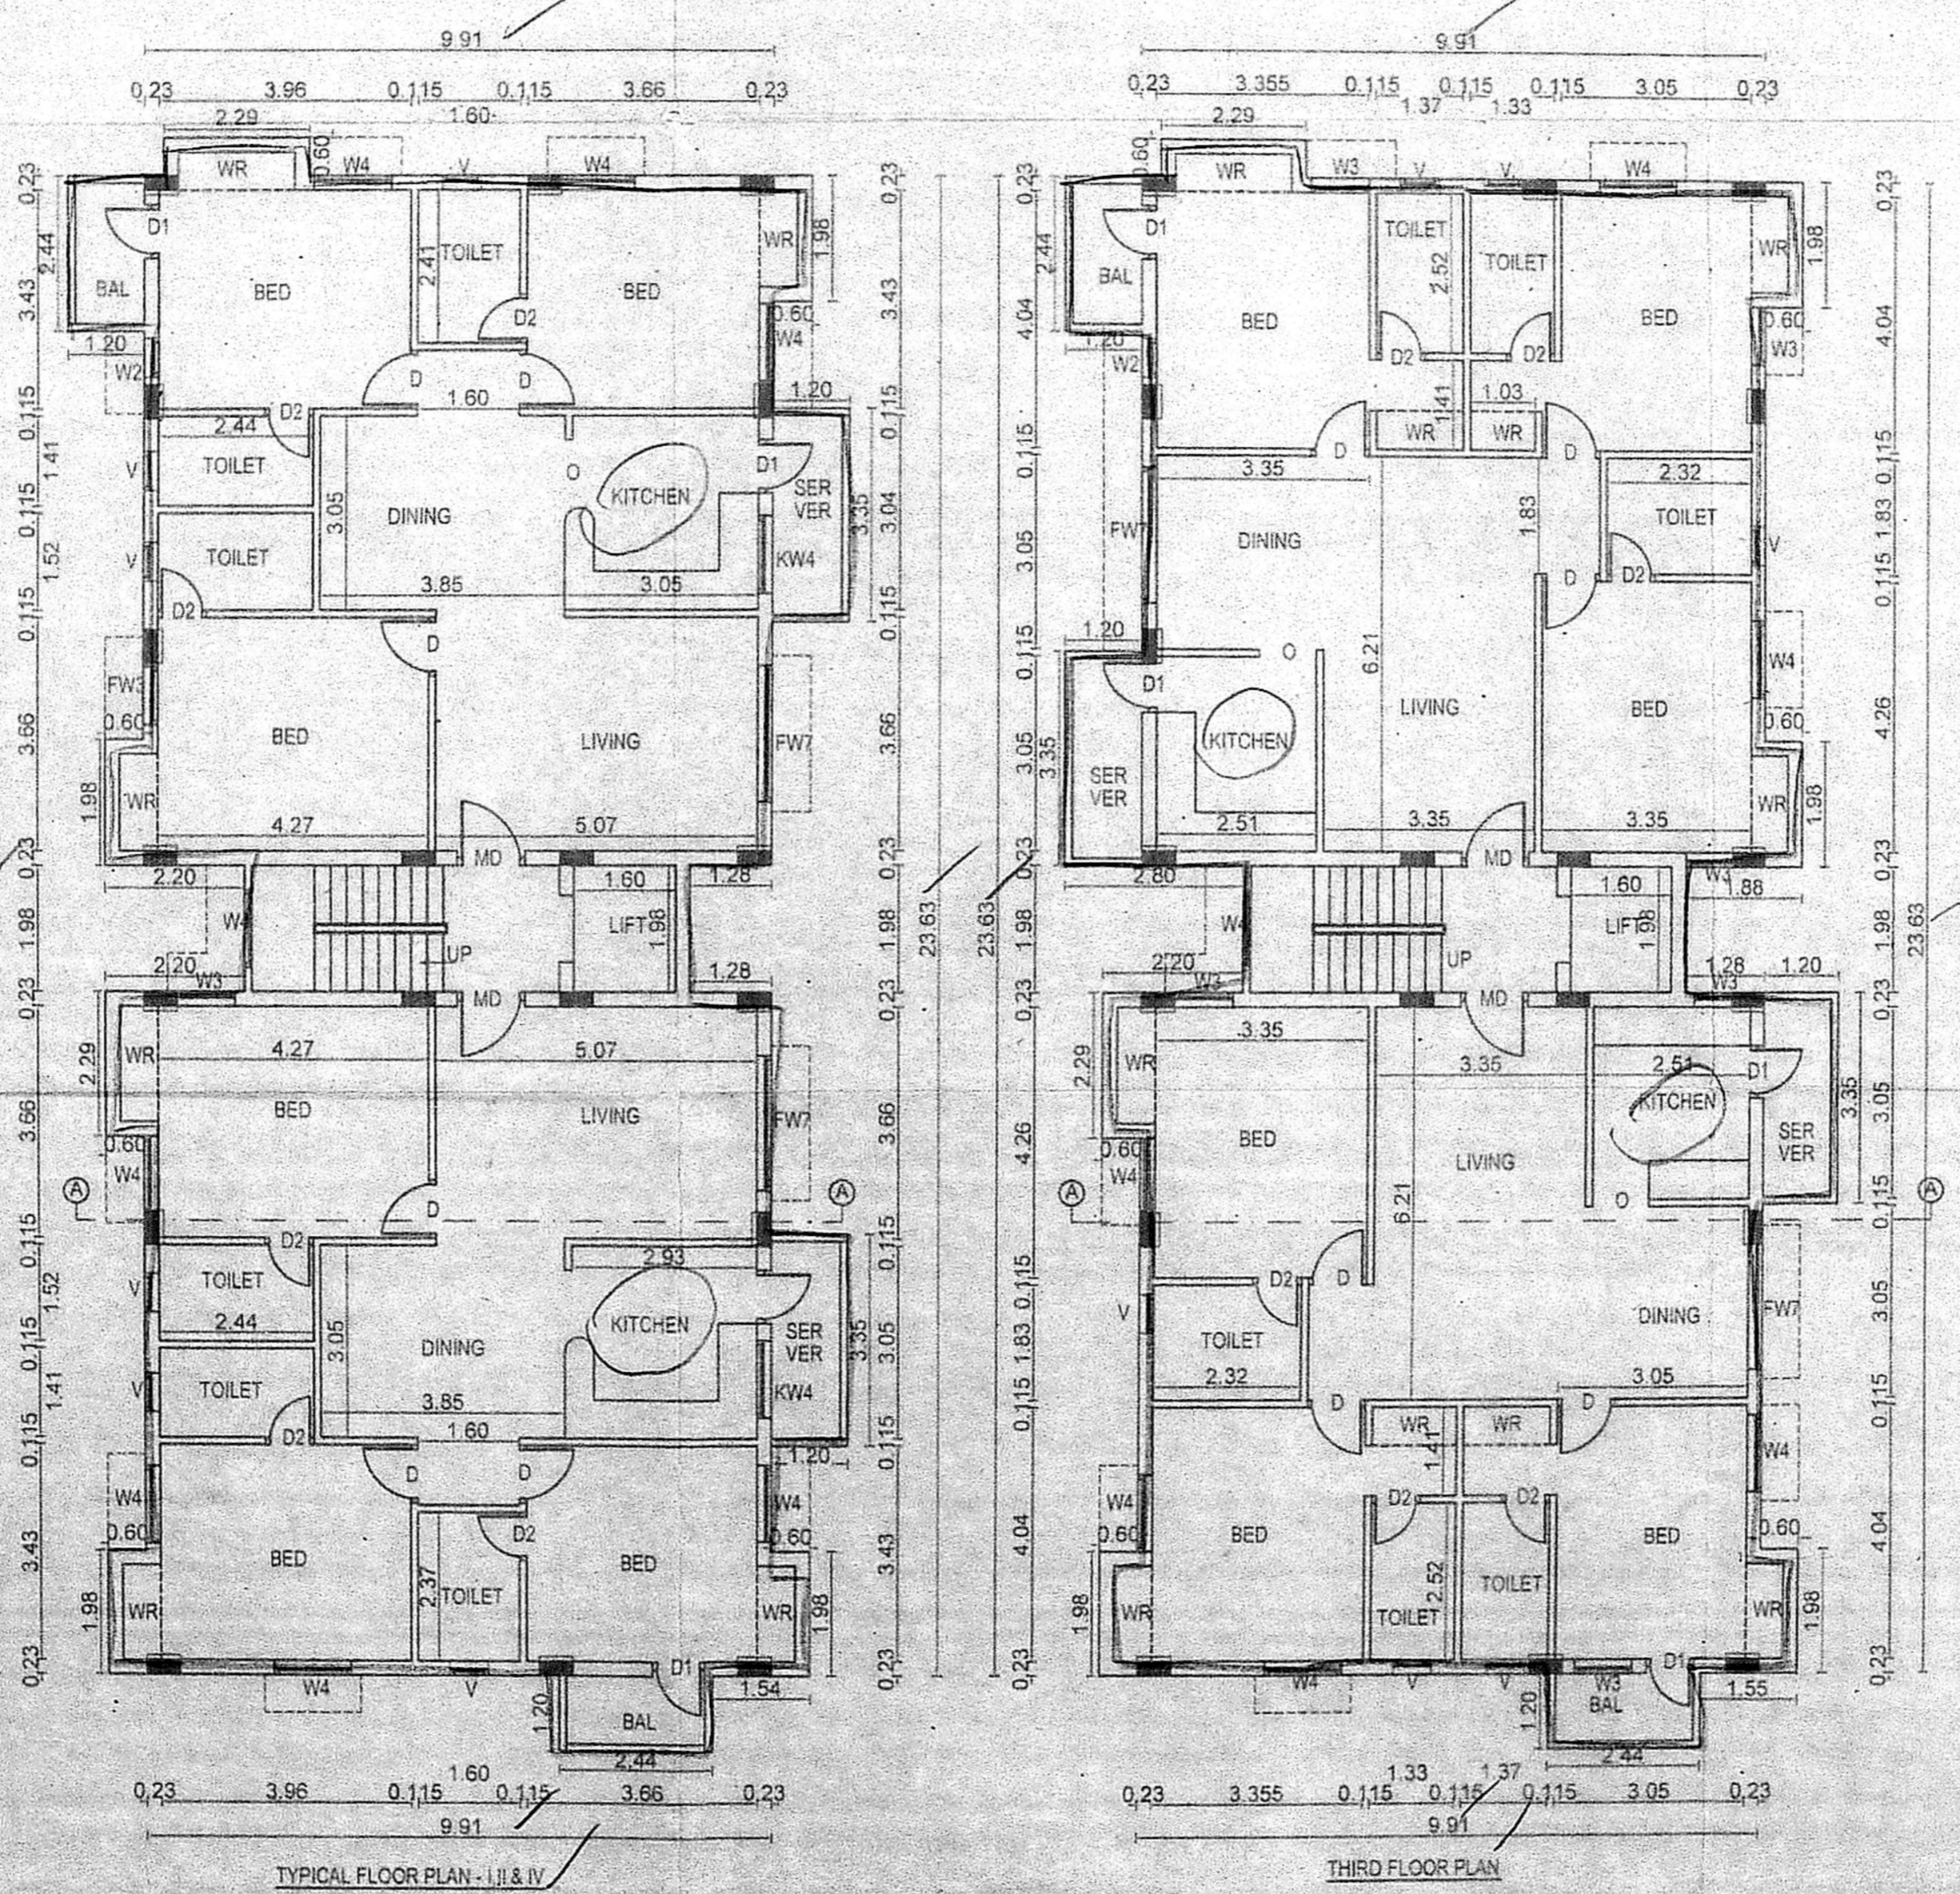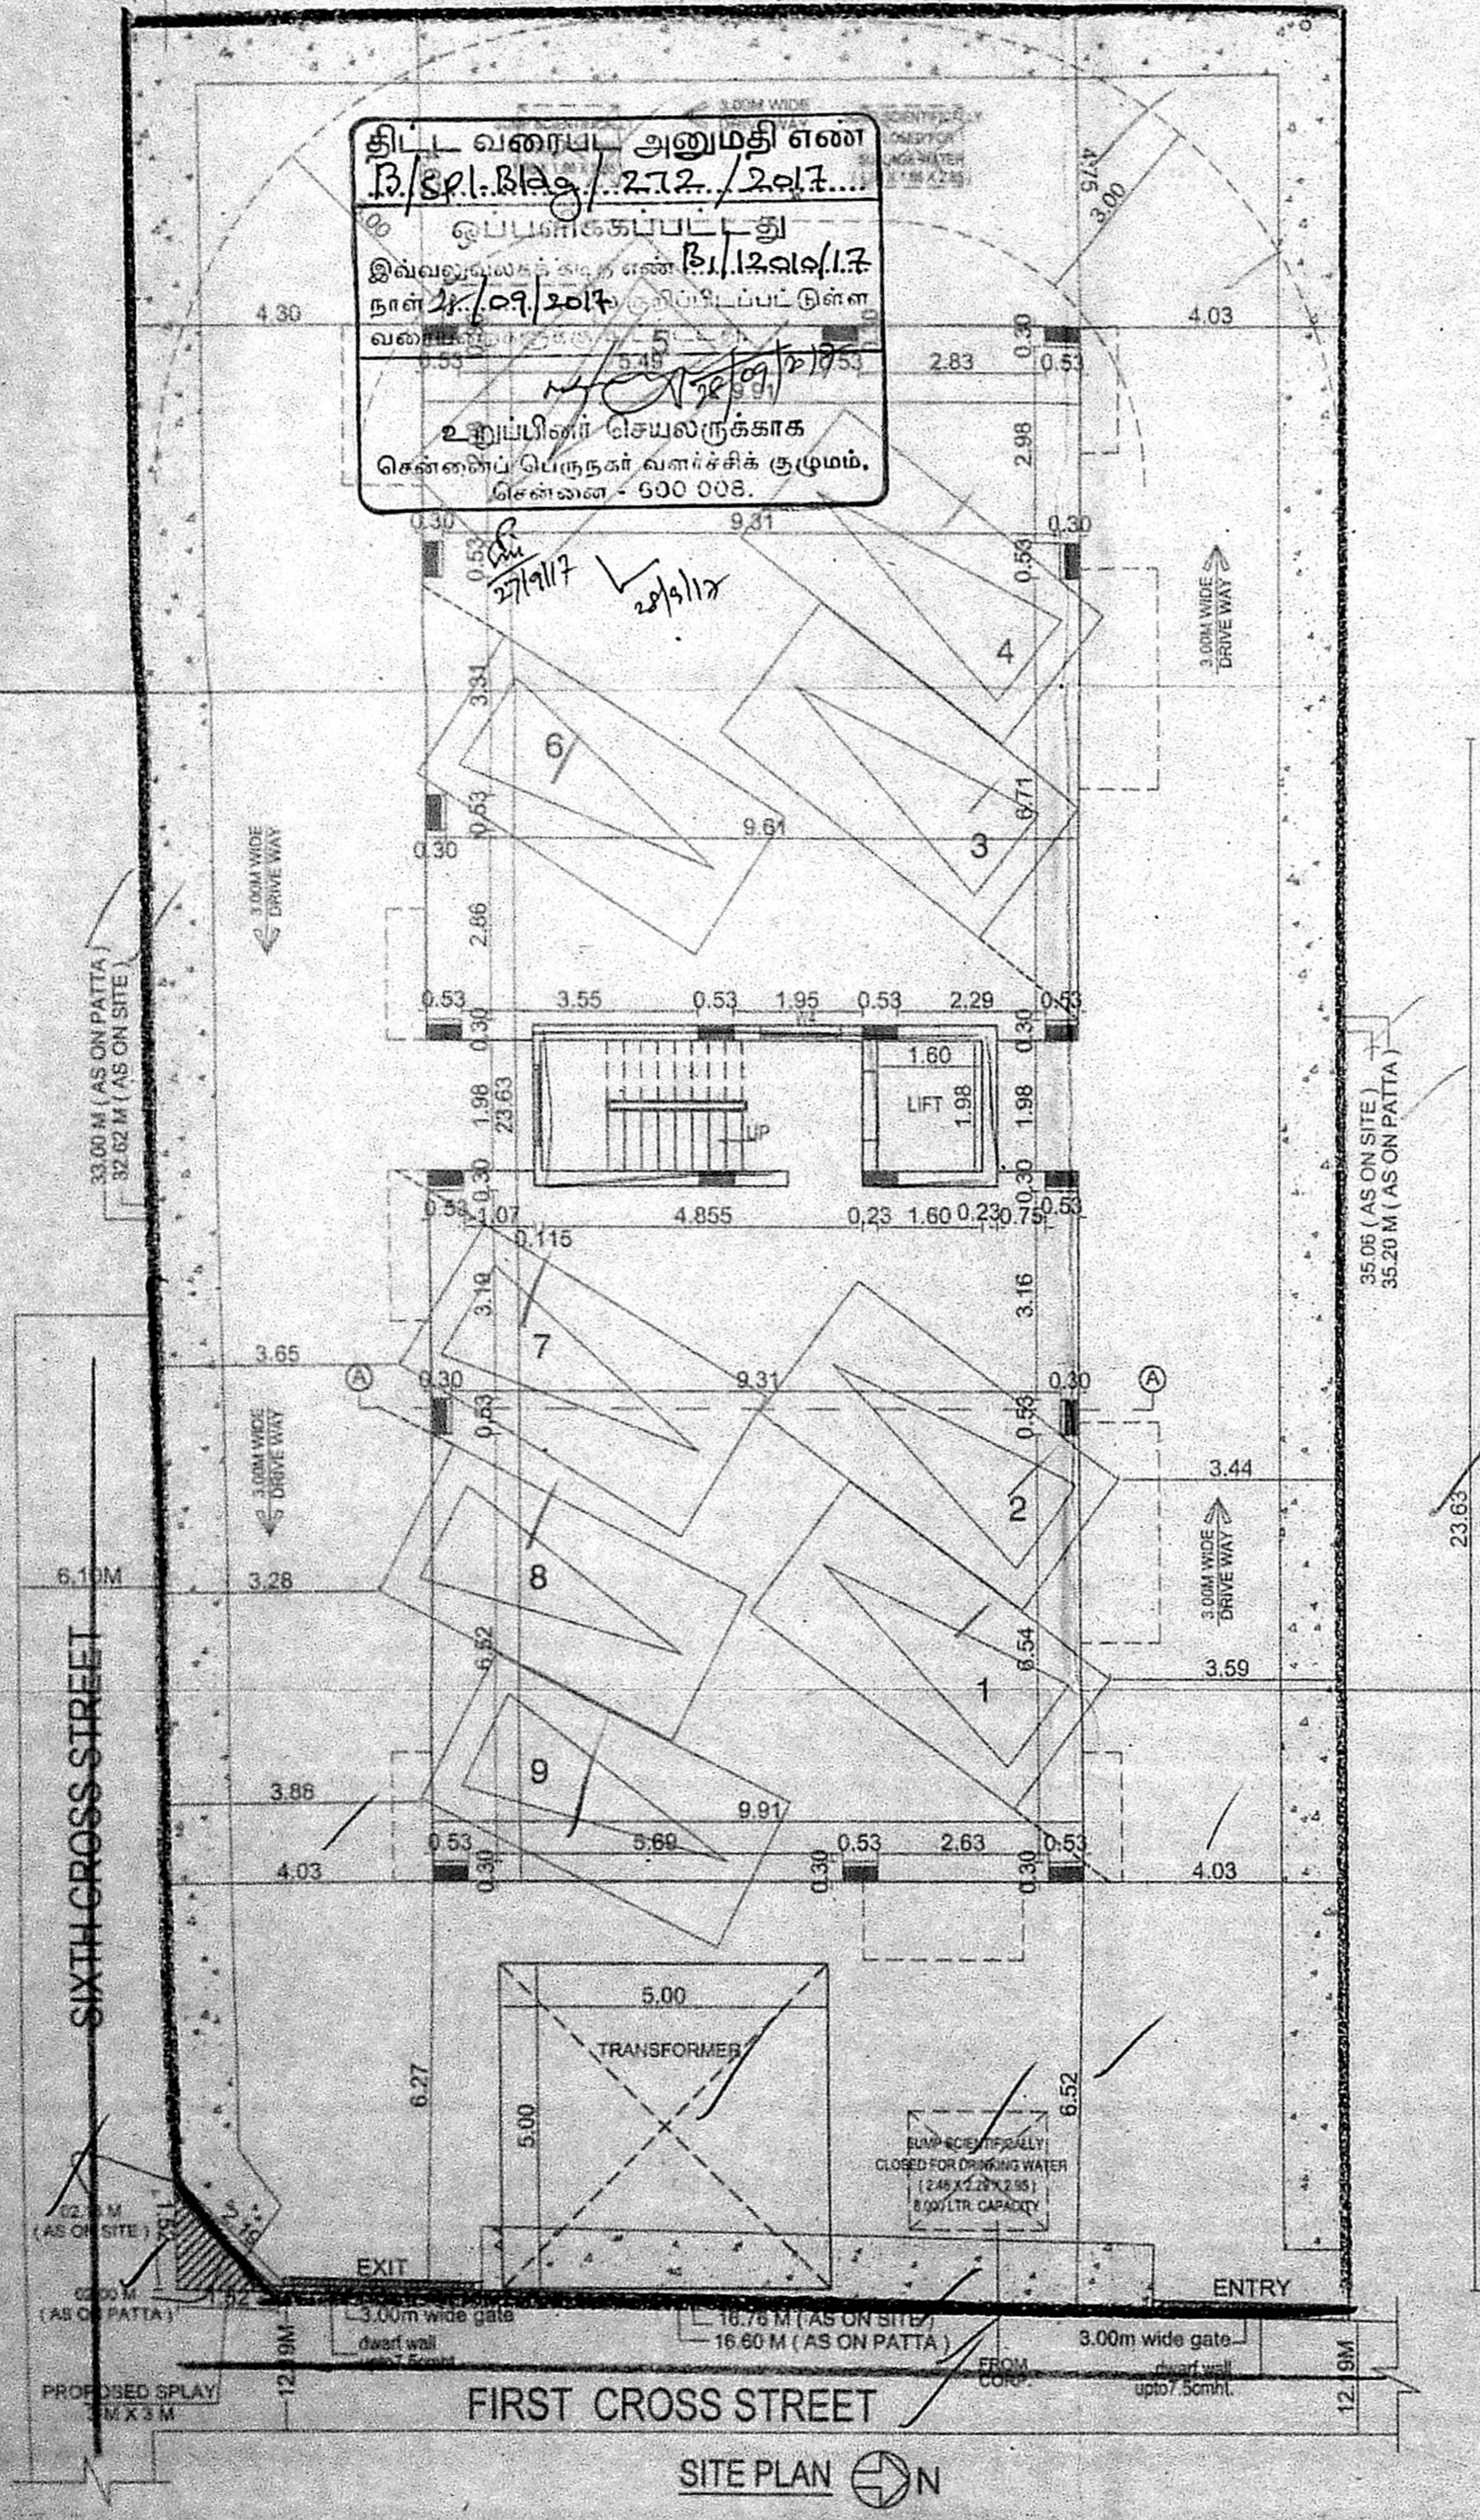

CAR PARKING REQUIRED :- 9 NOS  
CAR PARKING PROVIDED :- 9 NOS  
PLAN SHOWING THE PROPOSED RESIDENTIAL BUILDING AT PLOT NO: B34, OLD DOOR NO: 8, NEW DOOR NO: 30, SASTRI NAGAR FIRST CROSS STREET AND 6TH CROSS STREET, ADAYAR, CHENNAI - 600020; COMPRISED IN OLD S.NO: 91/1 PART T.S NO: 12, BLOCK NO: 32 OF URUR VILLAGE, VELACHERY TALUK, GREATER CHENNAI CORPORATION, ZONE - XIII, DIVISION-176.

SCALE : 1:100      DATE : 05.08.2017  
JOB NO : 21      DRAWN : M.Mahalakshmi

**COLOUR INDEX**

PROPOSED	—
ROAD	—
BOUNDARY	—
SEWER LINE	—

For INDIA BUILDERS (CHENNAI) LTD.  
**APPLICANT'S SIGNATURE**  
**LICENSED SURVEYOR**

A. Vijayalakshmi  
A. VIJAYALAKSHMI, B.Arch  
Registered Architect  
Council of Architecture, CA / 2009 / 45361  
No.-No. 16/5/1, Anand Nagar, Agraharam,  
Korattur, Chennai-76.