

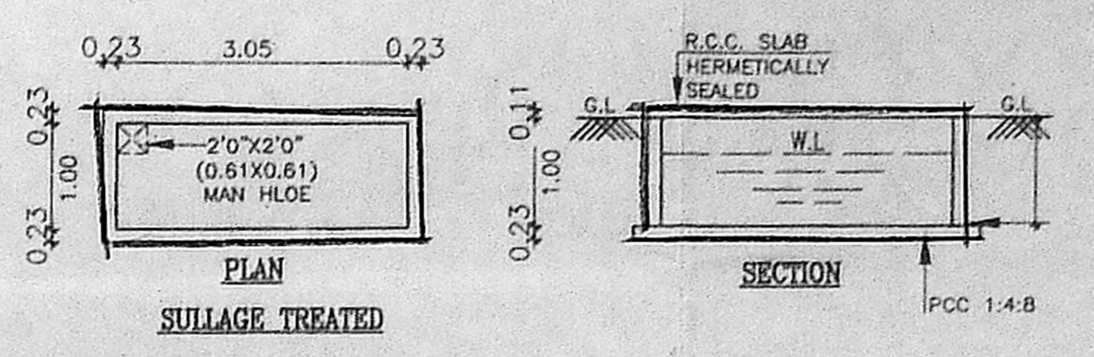


FOR THE SEPTIC TANK VOLUME OF FREE BOARD - 6.62 X 0.30 = 1.98 cum
 VOLUME OF FREE SEDIMENTATION - 6.62 X 0.30 = 1.98 cum
 VOLUME OF SLUDGE - 30 X 365 days X 0.0002 = 2.92 cum
 TOTAL VOLUME = 2.92 cum (say 5 cum)
 TOTAL VOLUME OF TANK = 5 cum
 WE ARE PROVIDING A TANK OF 5 cum
 TOTAL VOLUME = 5 cum
 AREA OF SEPTIC TANK = 5.5 (2.75 X 2)
 DEPTH OF SEPTIC TANK = 5.5 / 2.75 = 2.00 M
 SIZE OF SEPTIC TANK 2.75 X 2 X 1.10 M

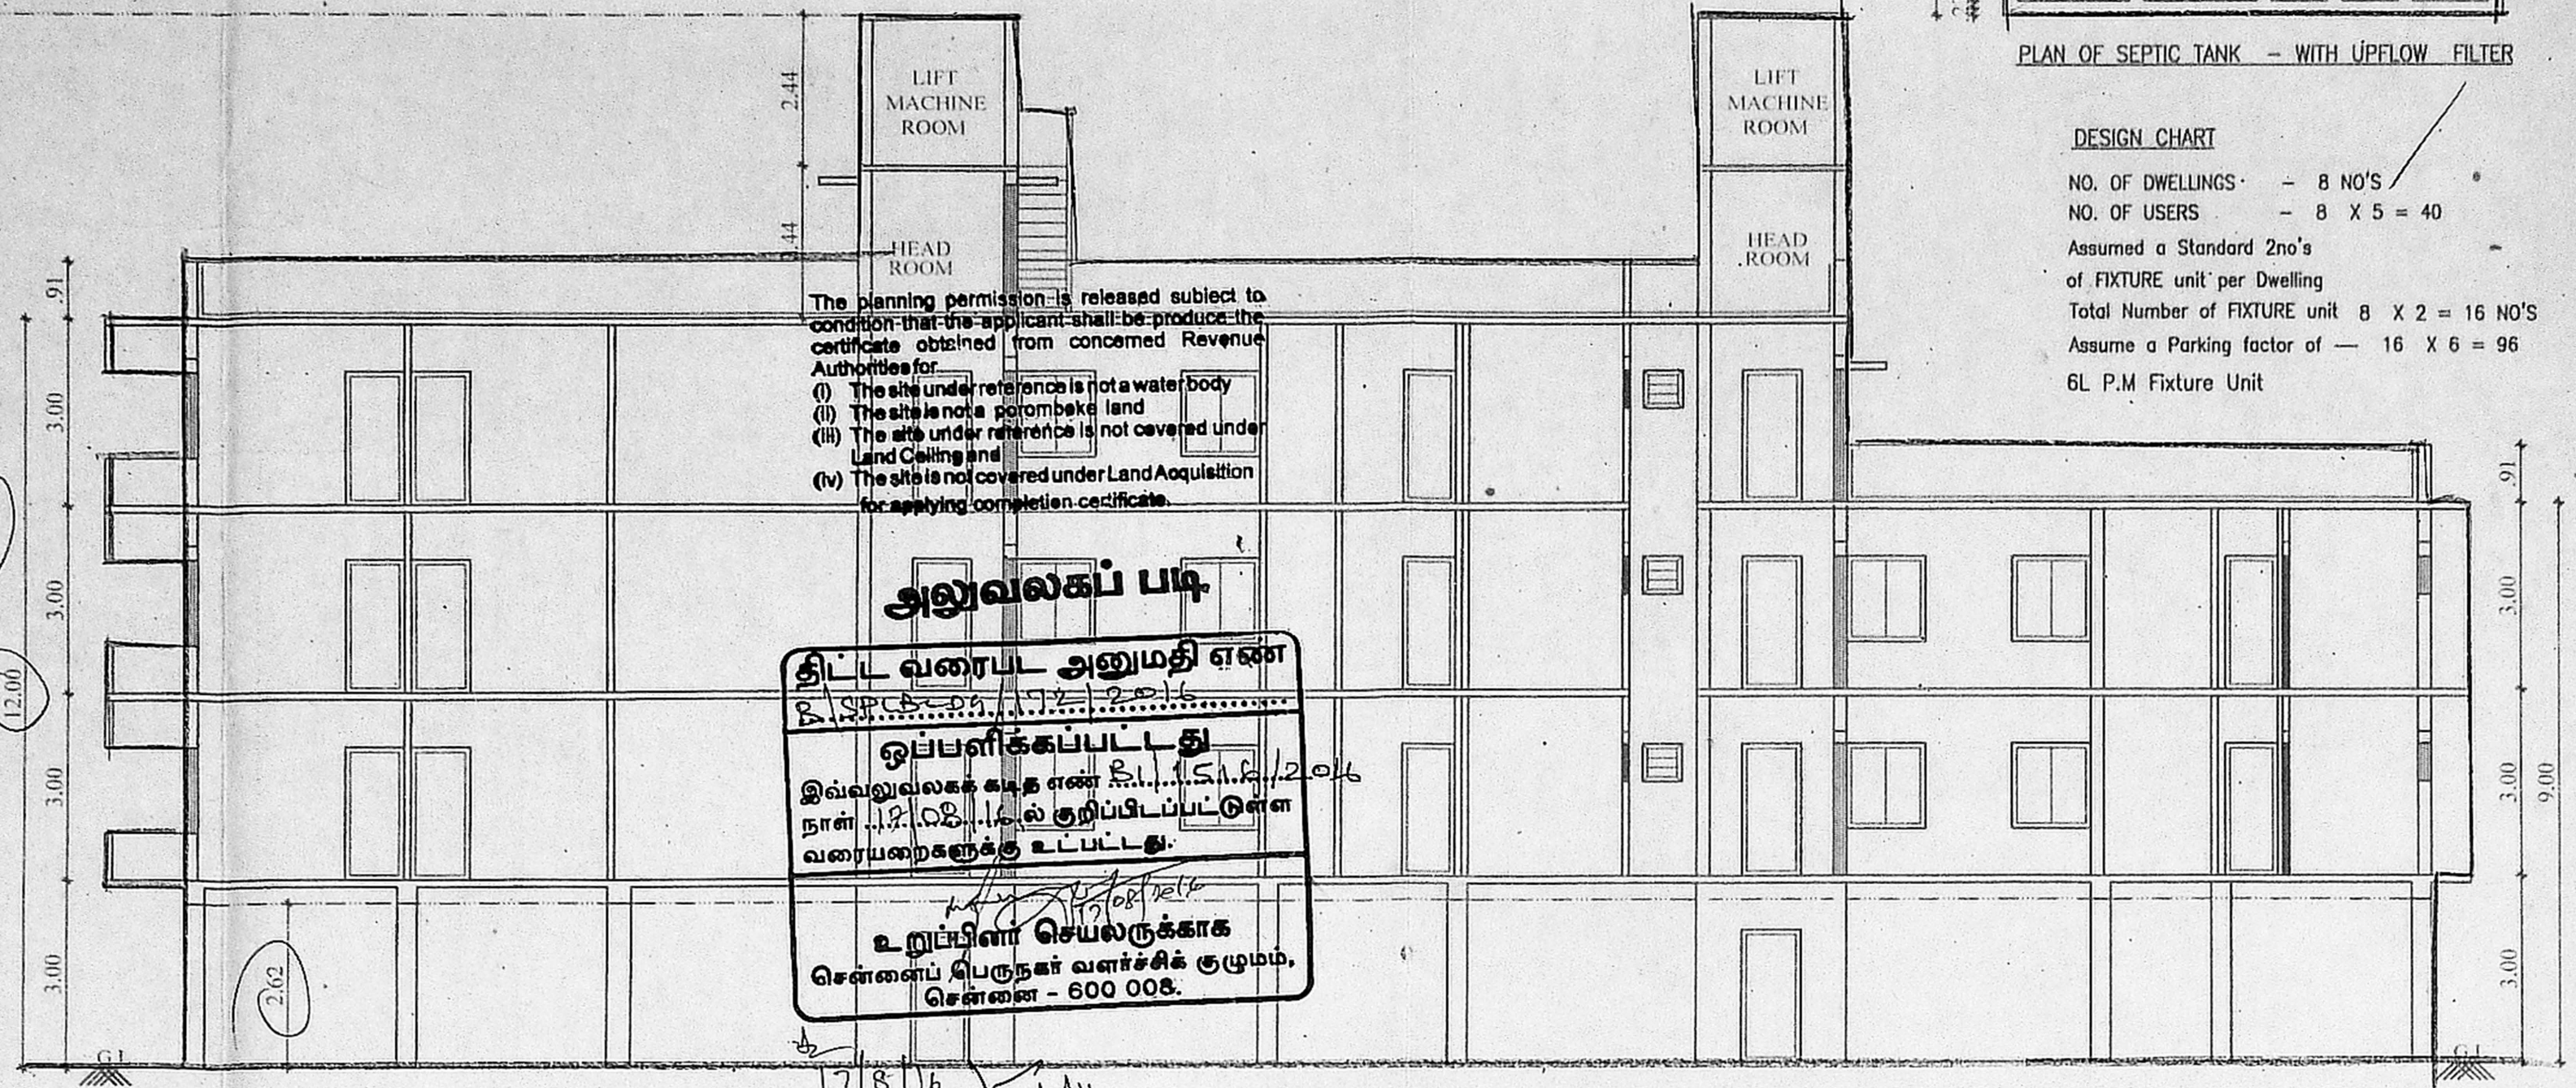


செ.பெ.வ.கு. (பி)..... எண்: 27-5-16
 த. எண்: 1518/2016
 செ.பெ.வ.கு. (பி)..... எண்: 1518/2016

PLAN SHOWING THE PROPOSED RESIDENTIAL BUILDING AT PLOT NO - 154, BALAJI STREET, SRINIVASA NAGAR LAYOUT MADIPAKKAM, CHENNAI - 600 091. IN, S.NO - 91/74, OF MADIPAKKAM VILLAGE. DIVISION - 188, ZONE - XIV. PREVIOUS SANCTIONED LAYOUT NO - 323/1973

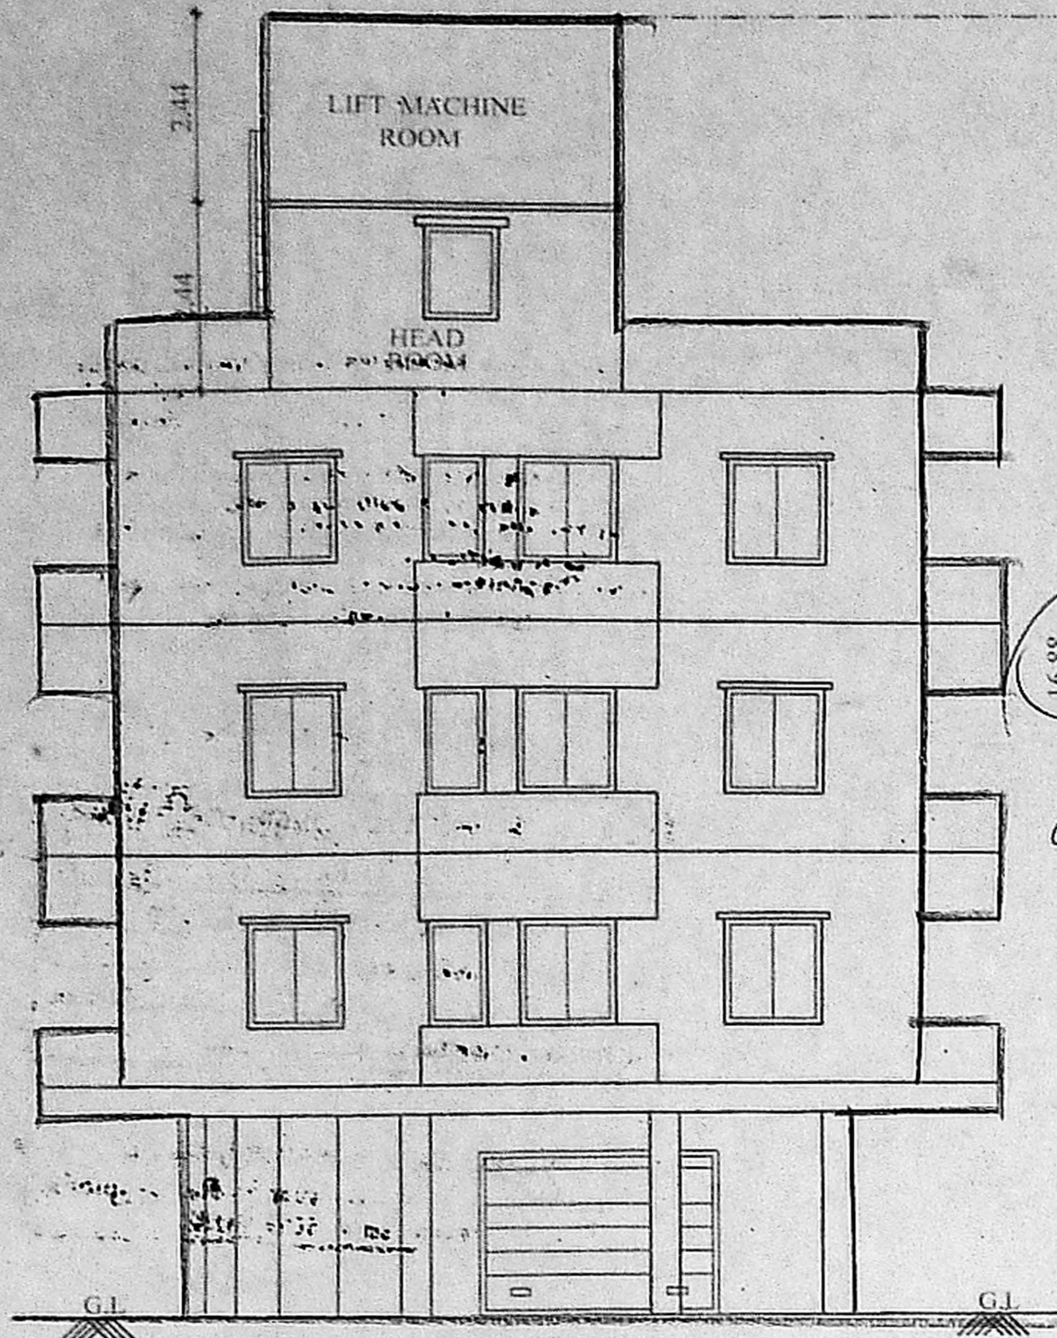

அனுமதி பெற
 திட்ட வரைய - அனுமதி எண்
 ஒப்பளிக்கும் பட்டி
 இவ்வனுமதிக்கு உட்பட
 நான் 112/1518/2016
 வரையறுக்கப்பட்ட
 உறுப்பினர் செயற்க்காக
 சென்னை நகராட்சி வளர்ச்சி குழுமம்,
 சென்னை - 600 008.

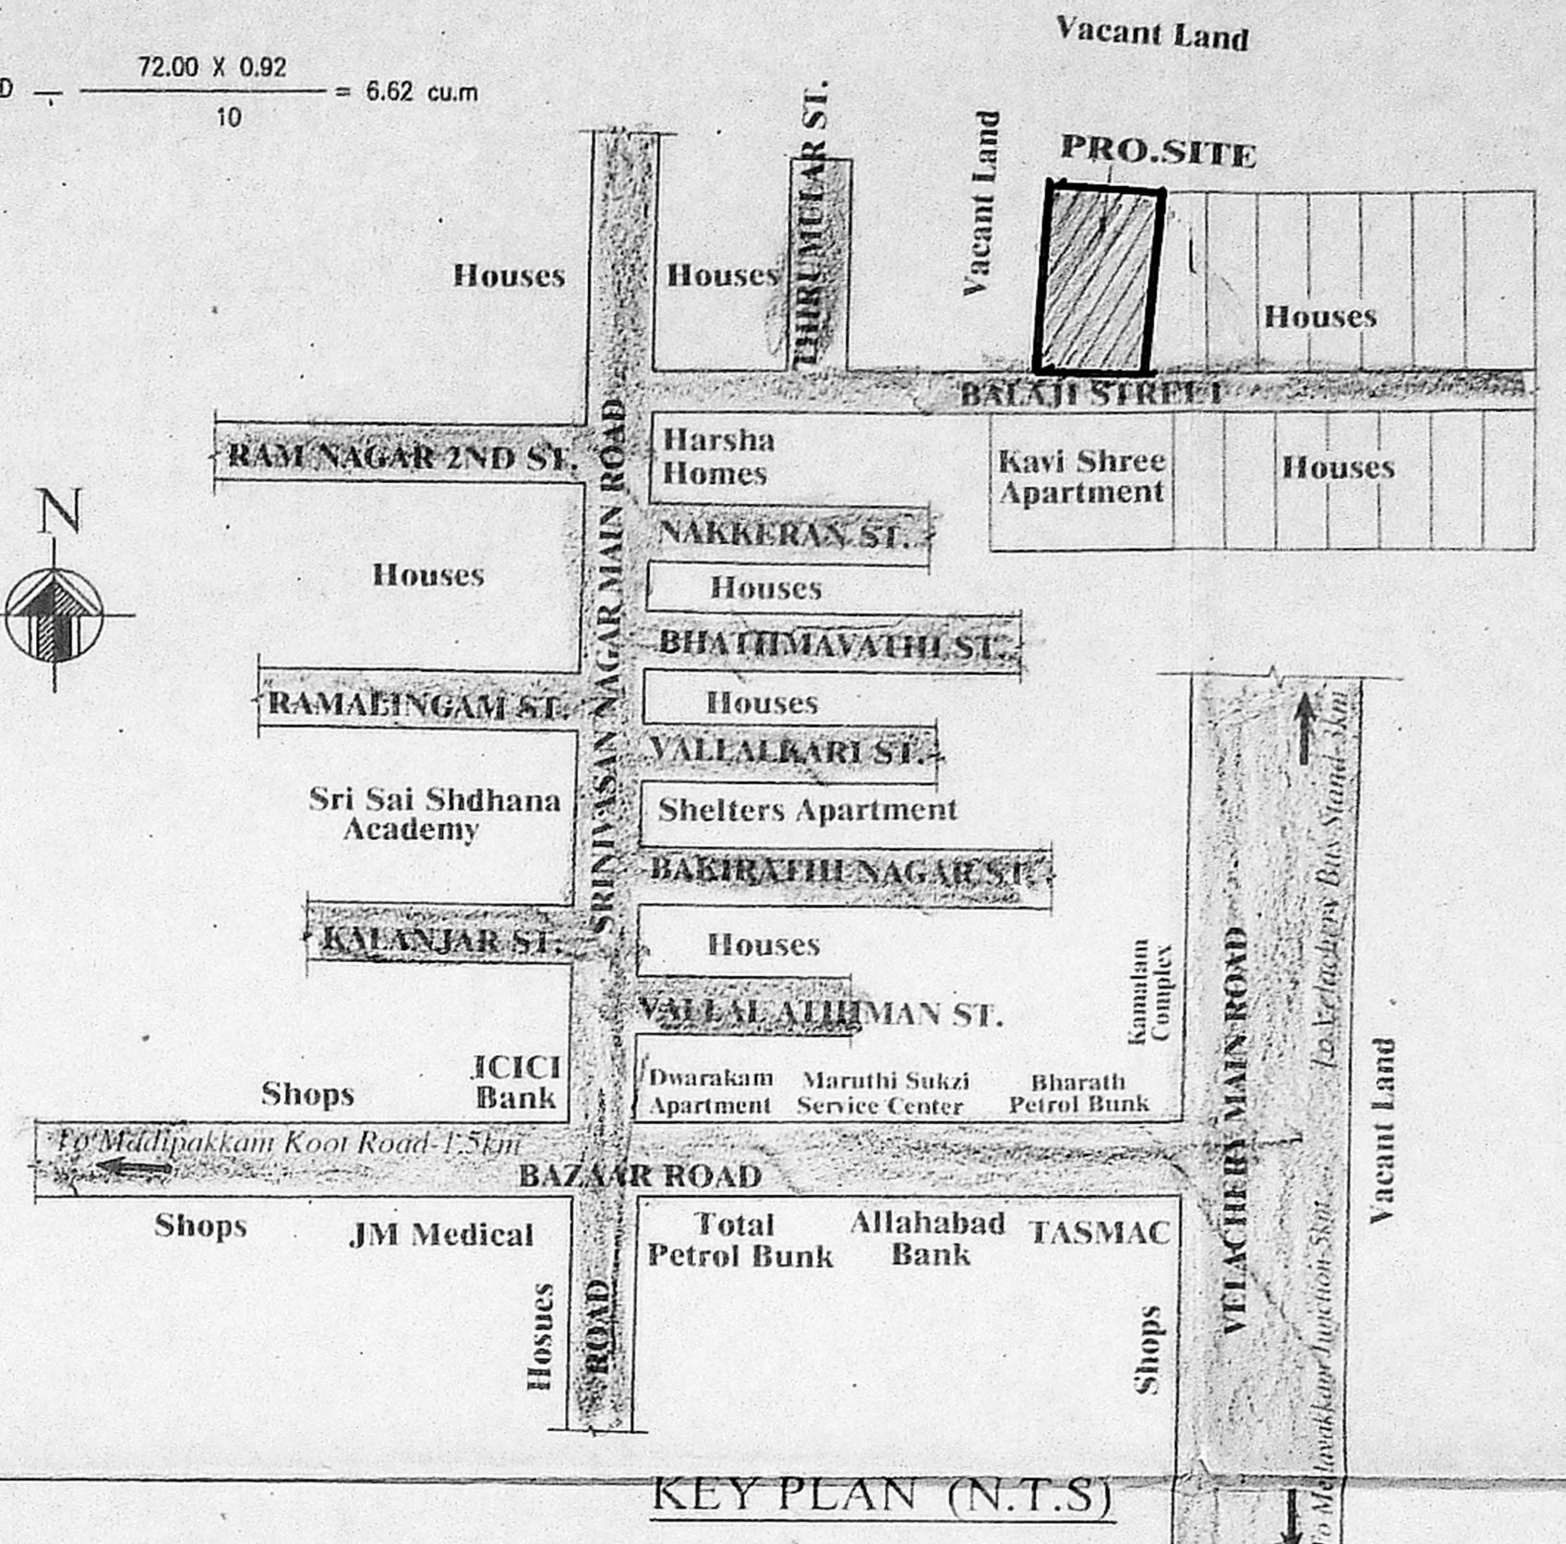







SCHEDULE OF JOINERY		SIZES
MD	MAIN DOOR	1.00 X 2.13
D1	DOOR	0.91 X 2.13
D2	DOOR	0.76 X 2.13
W	WINDOW	1.22 X 1.35
V	VENTHATOR	0.61 X 0.61

SPECIFICATIONS
 COLUMN FOUNDATIONS MIX 1:2:4
 B.W. IN C.M. 1:4
 DOORS AND WINDOWS IN TEAK WOOD
 GLAZED SHUTTER FOR WINDOWS
 LINTEL CUM SUNSHADE MIX 1:2:4
 ROOF SLAB IN R.C.C. 1:2:4
 WEATHERING COURSE IN BRICK
 JELLY LIME CONCRETE

AREA STATEMENT	
PLOT AREA	
AS PER PATTA	650.00 SQ.M
AS PER DOCUMENT	634.06 SQ.M
AS PER SITE	632.92 SQ.M
FLOORS	FSI AREA
FIRST FLOOR AREA	356.17
SECOND FLOOR AREA	356.17
THIRD FLOOR AREA	261.48
TOTAL FLOOR AREA	973.82
F.S.I - 1.538	

COLOUR INDEX	
PROPOSED	[Color swatch]
ROAD	[Color swatch]
PLOT BOUNDARY	[Color swatch]

SCALE - 1:100
 ALL DIMENSIONS ARE IN METRES

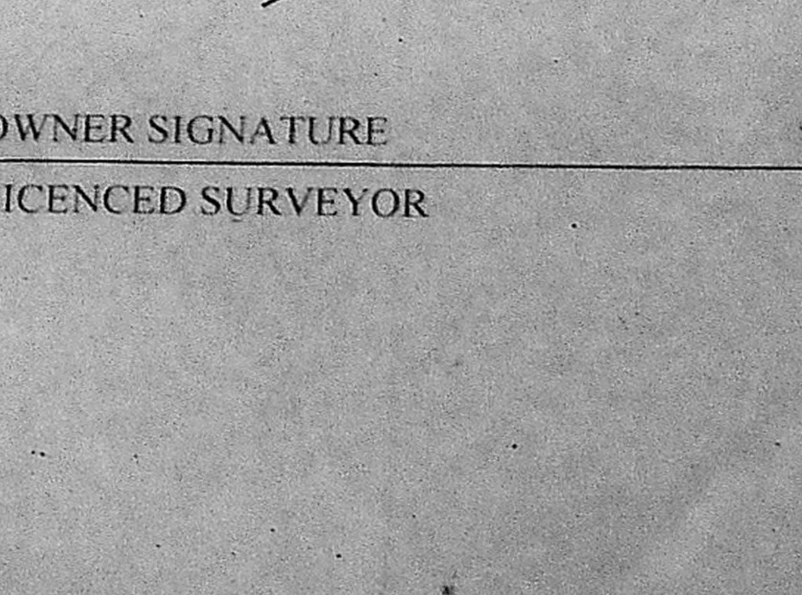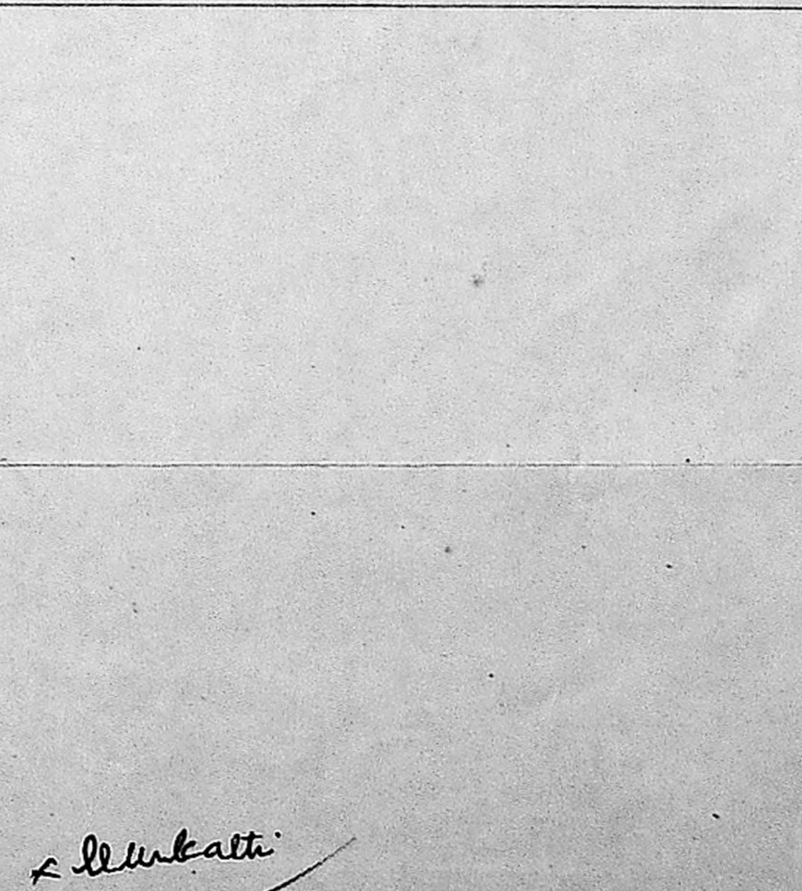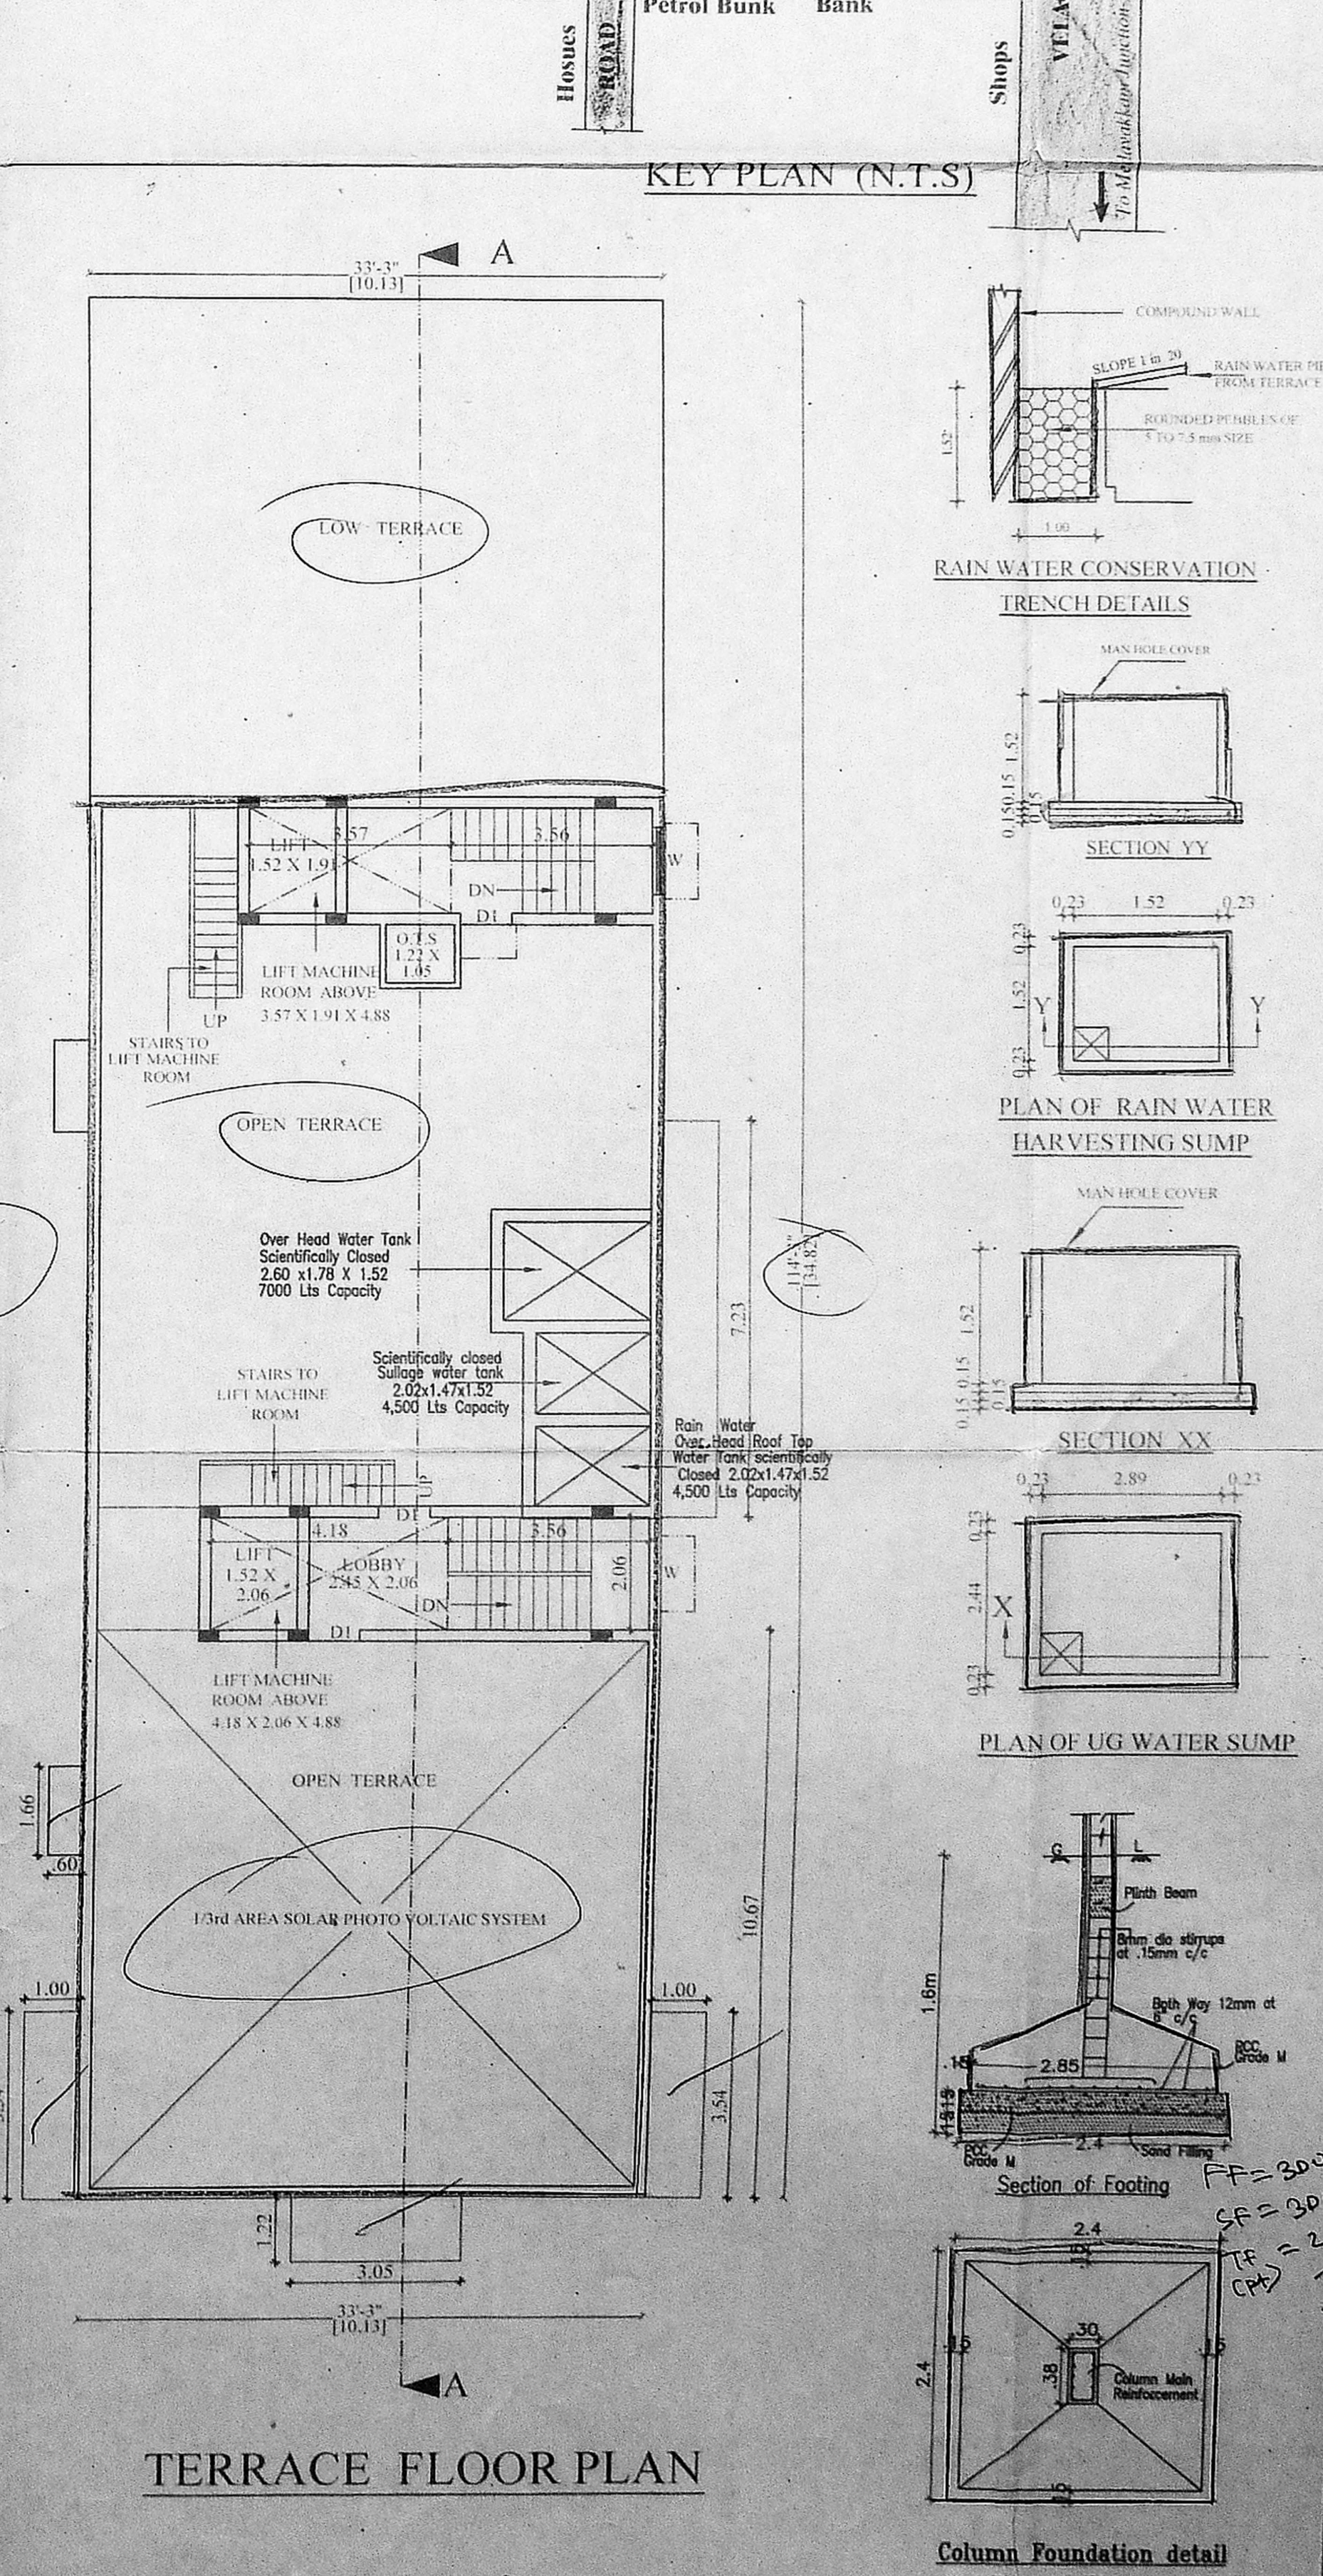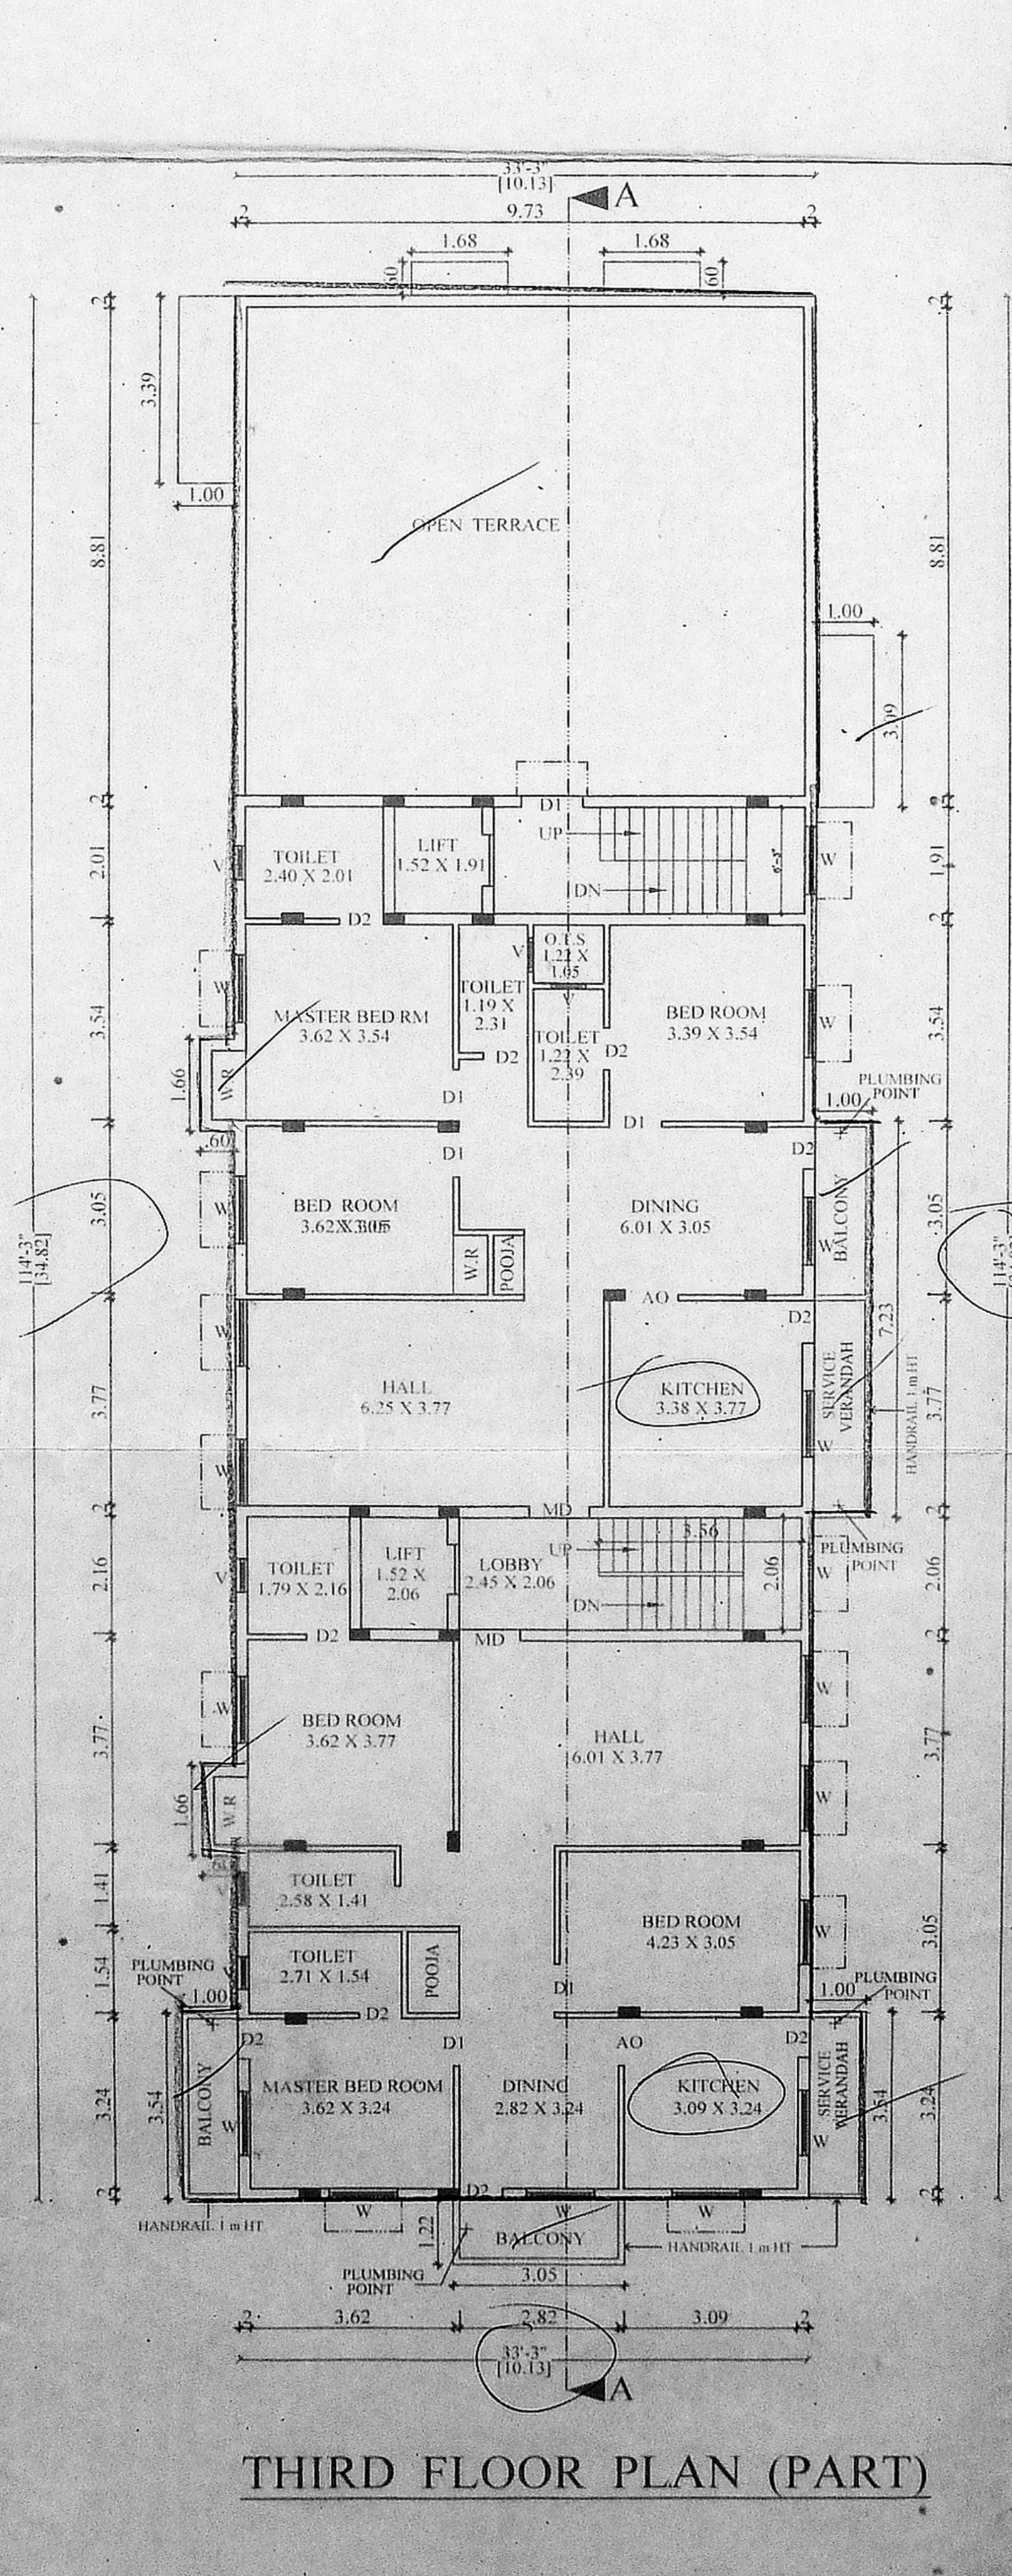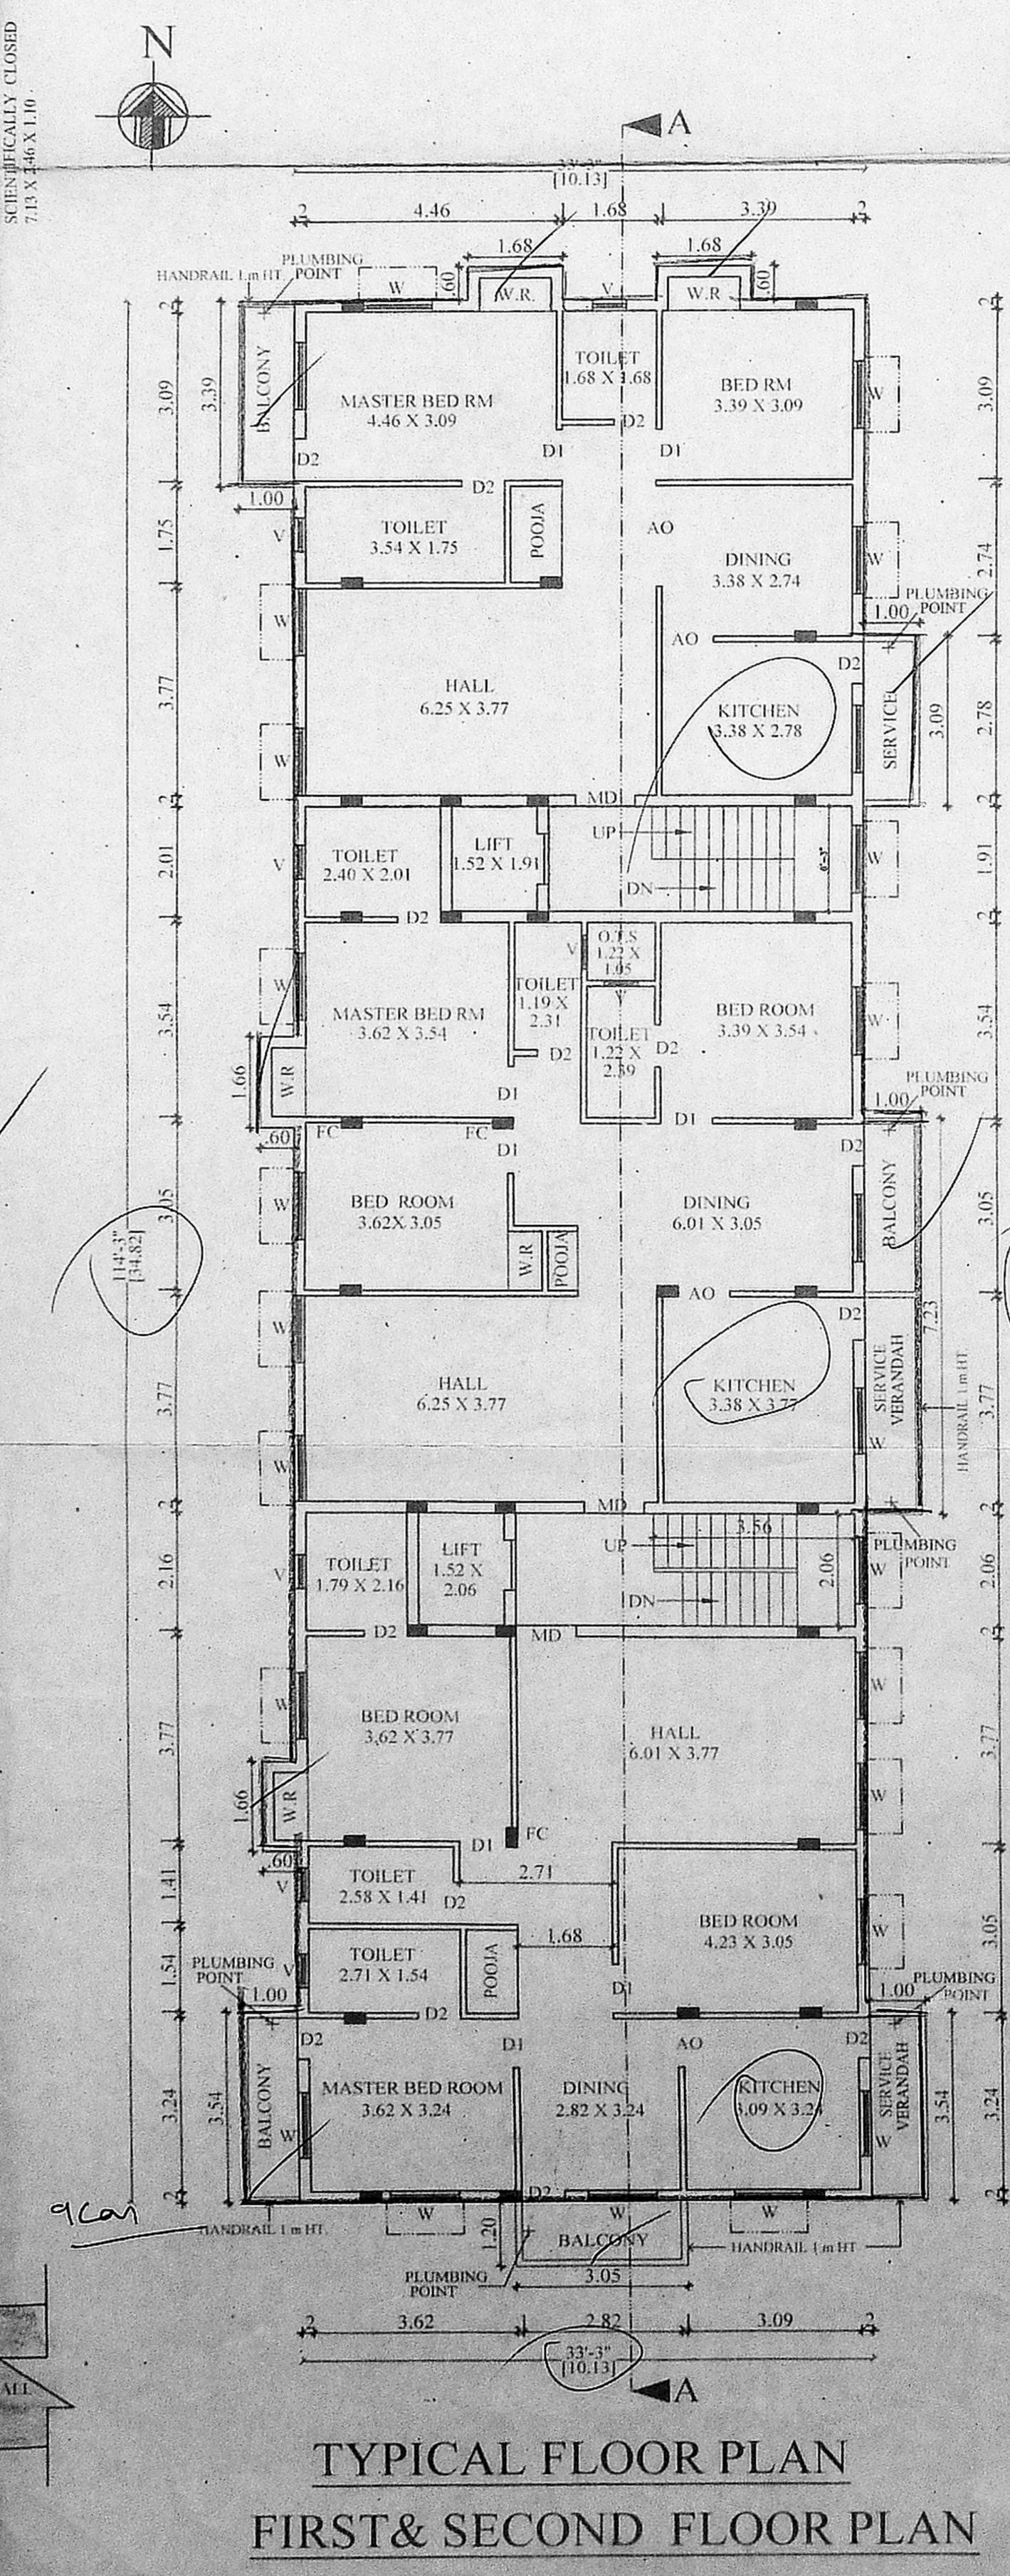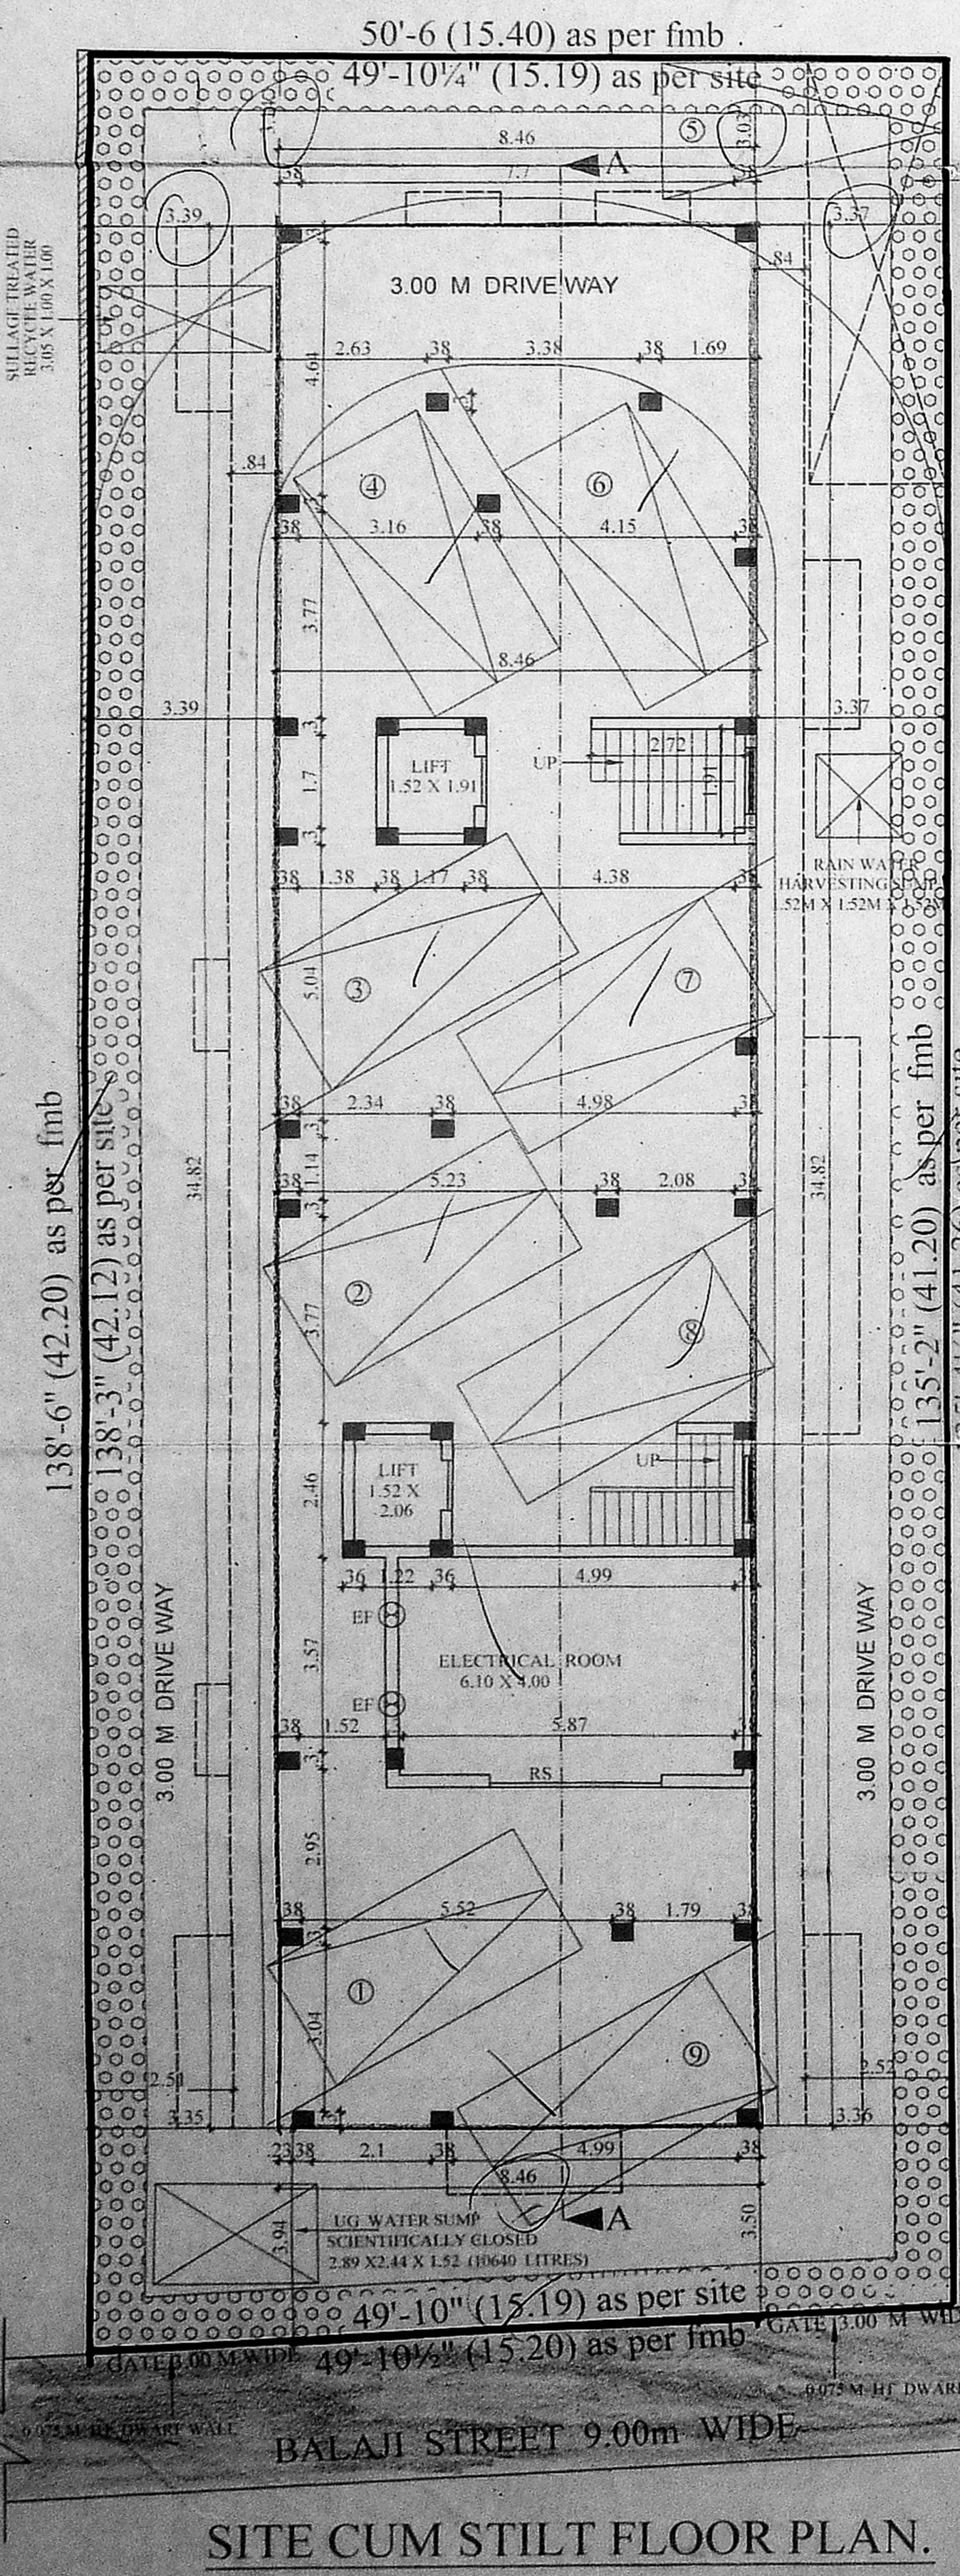

OWNER SIGNATURE
 LICENCED SURVEYOR
 S. KATHIRESAN B.E. M.E. CIV
 Chartered Civil Engineer
 Stability Certificate For Factory Buildings
 CLASS - I Licenced Surveyor - 1518
 No. 183, Anjanaram Saha T.V. Nagar,
 Chennai 600 023 Cell 9003172149