

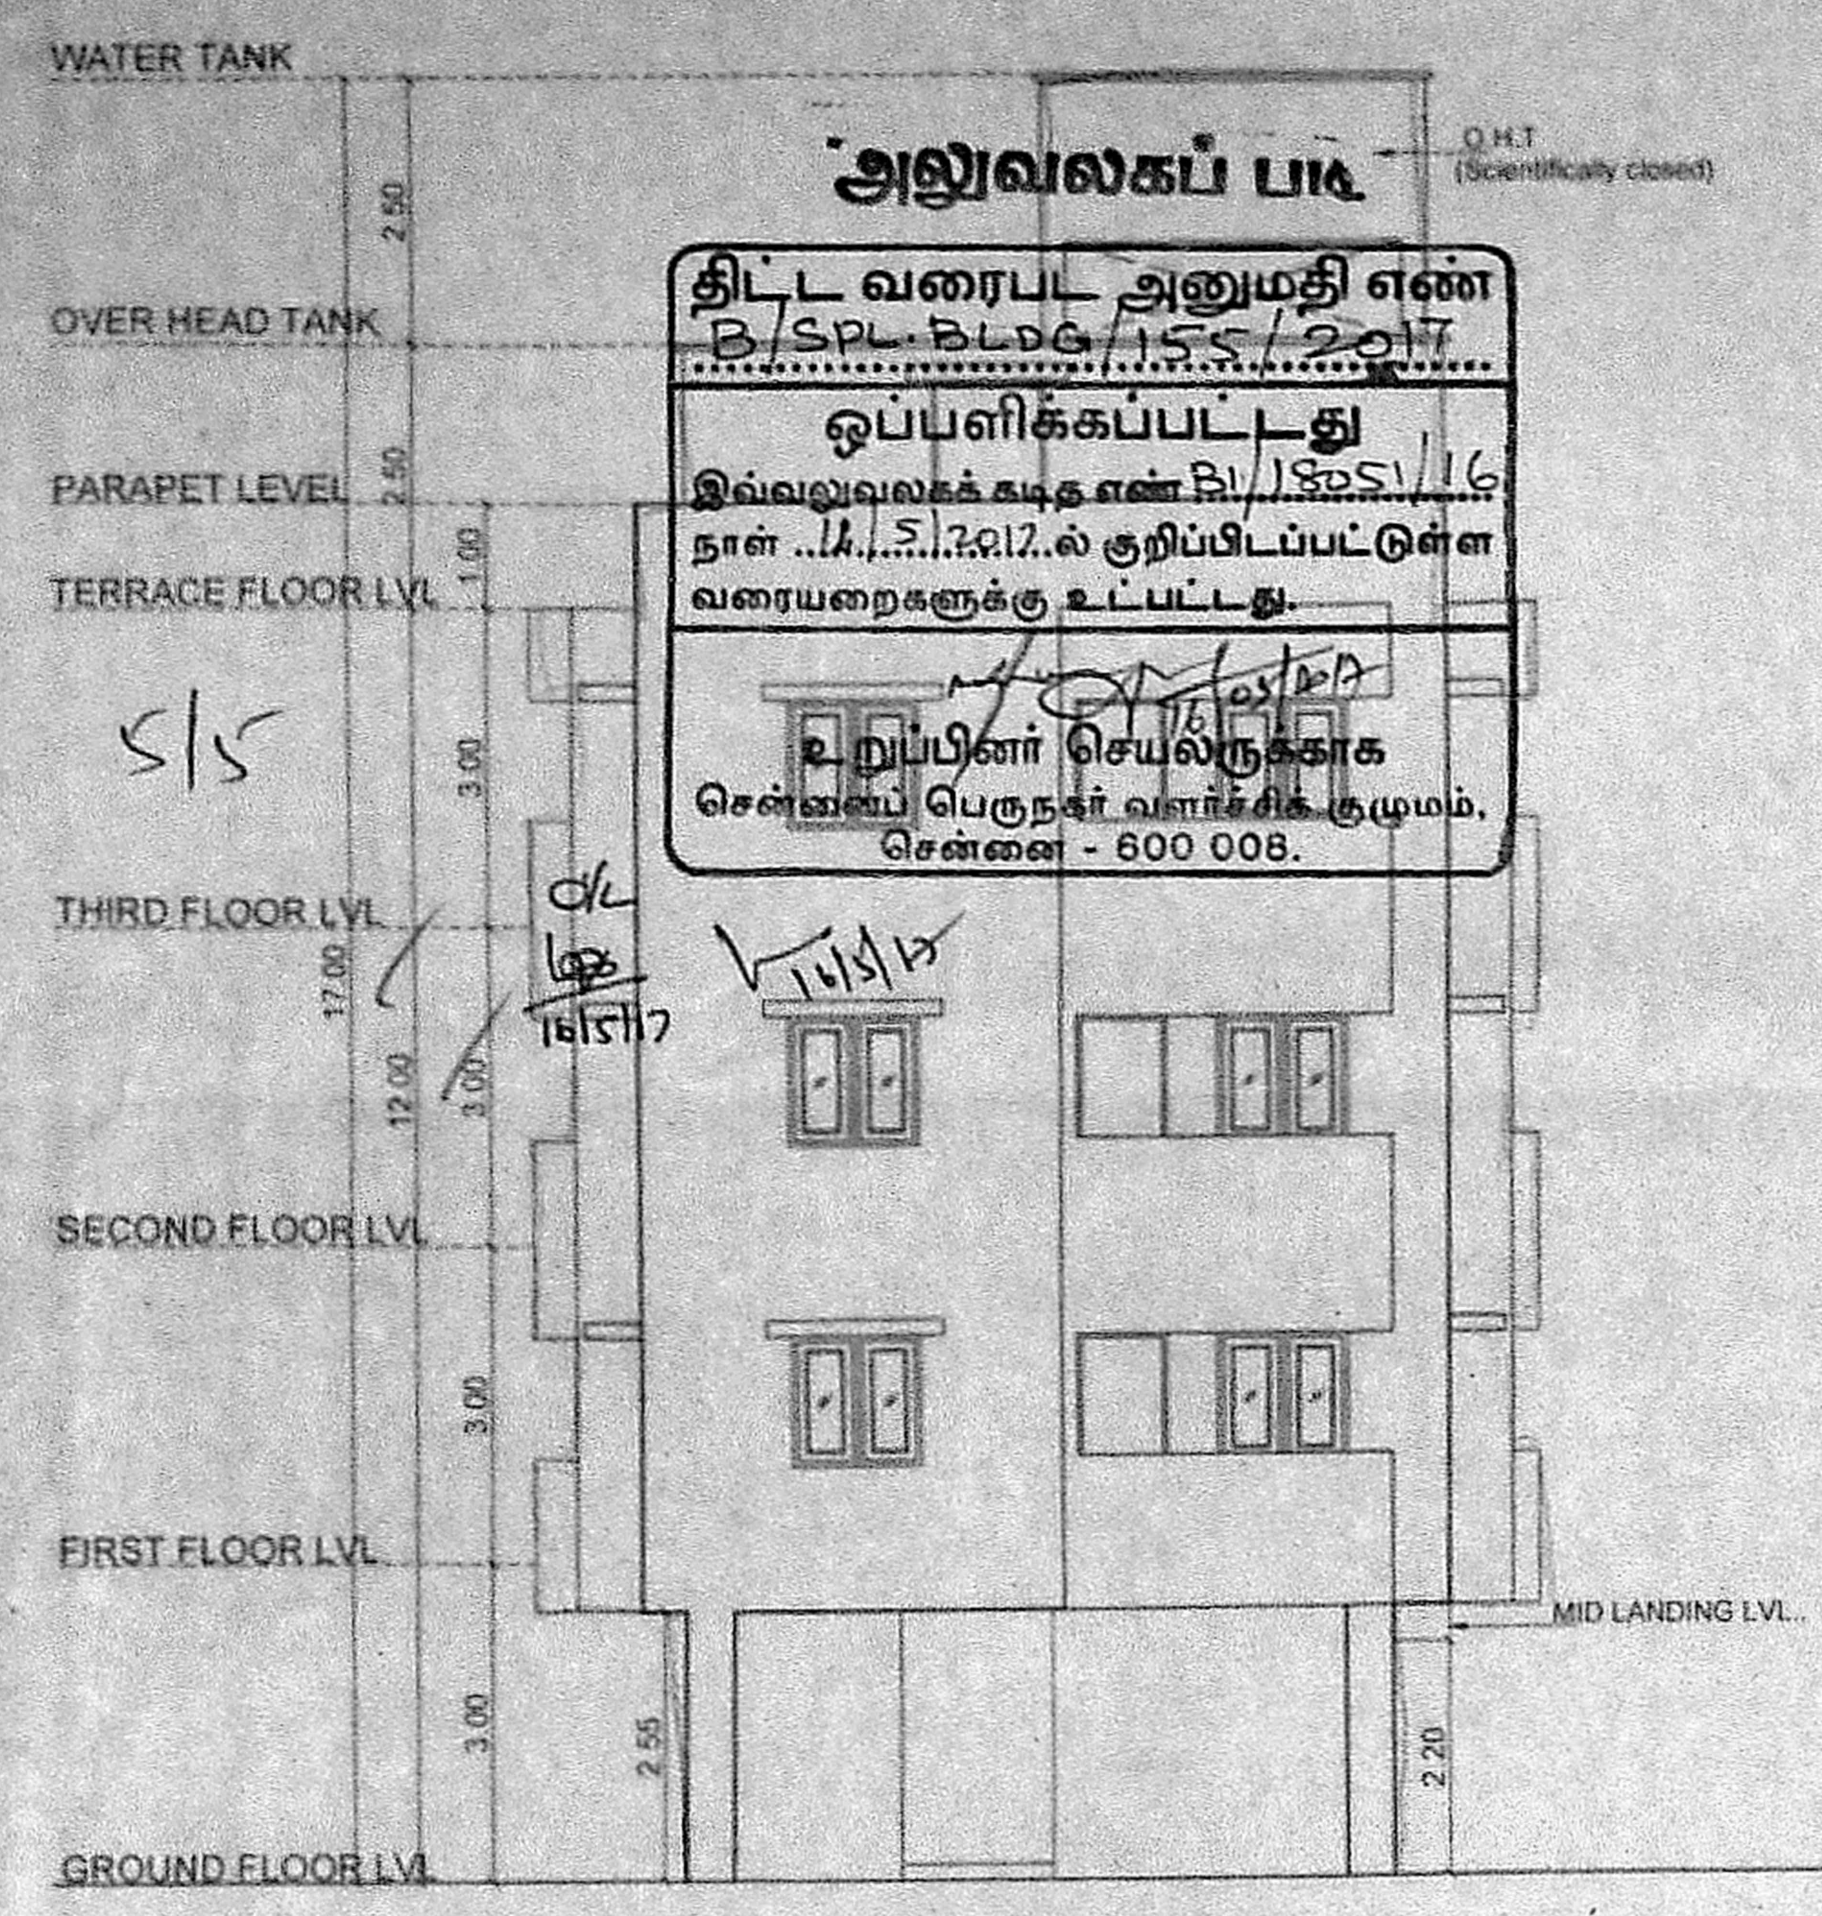
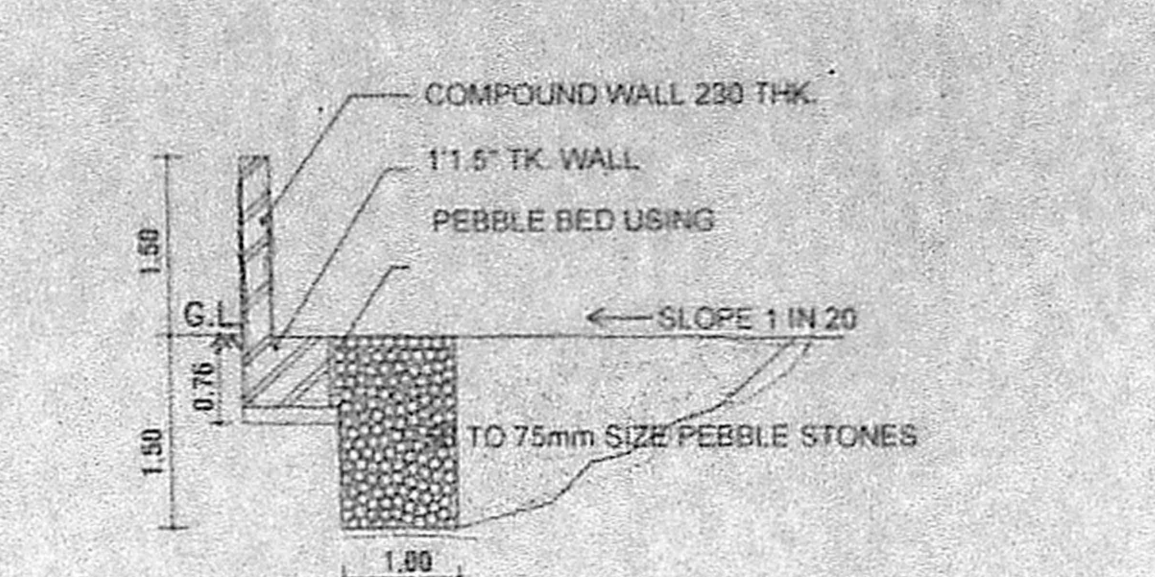
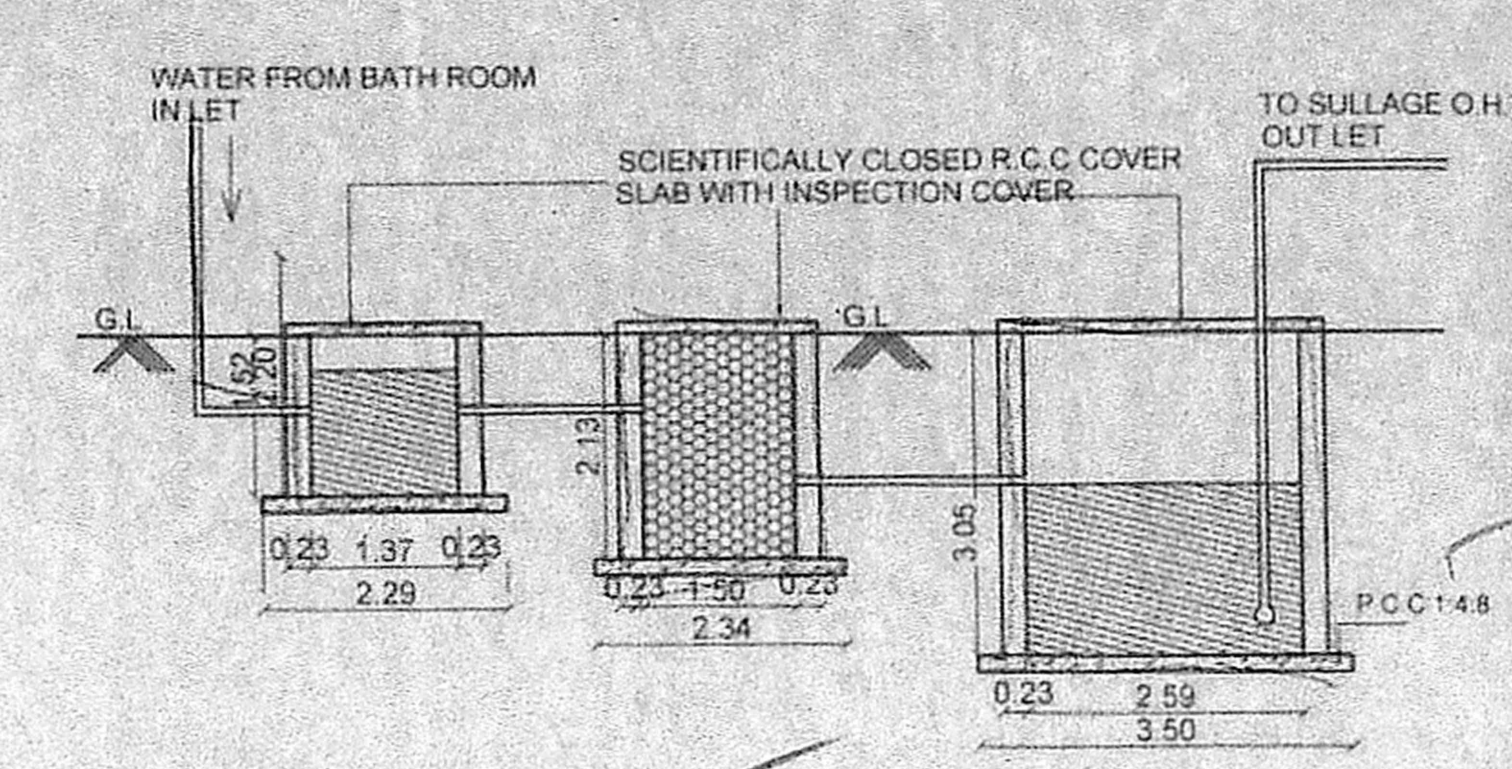
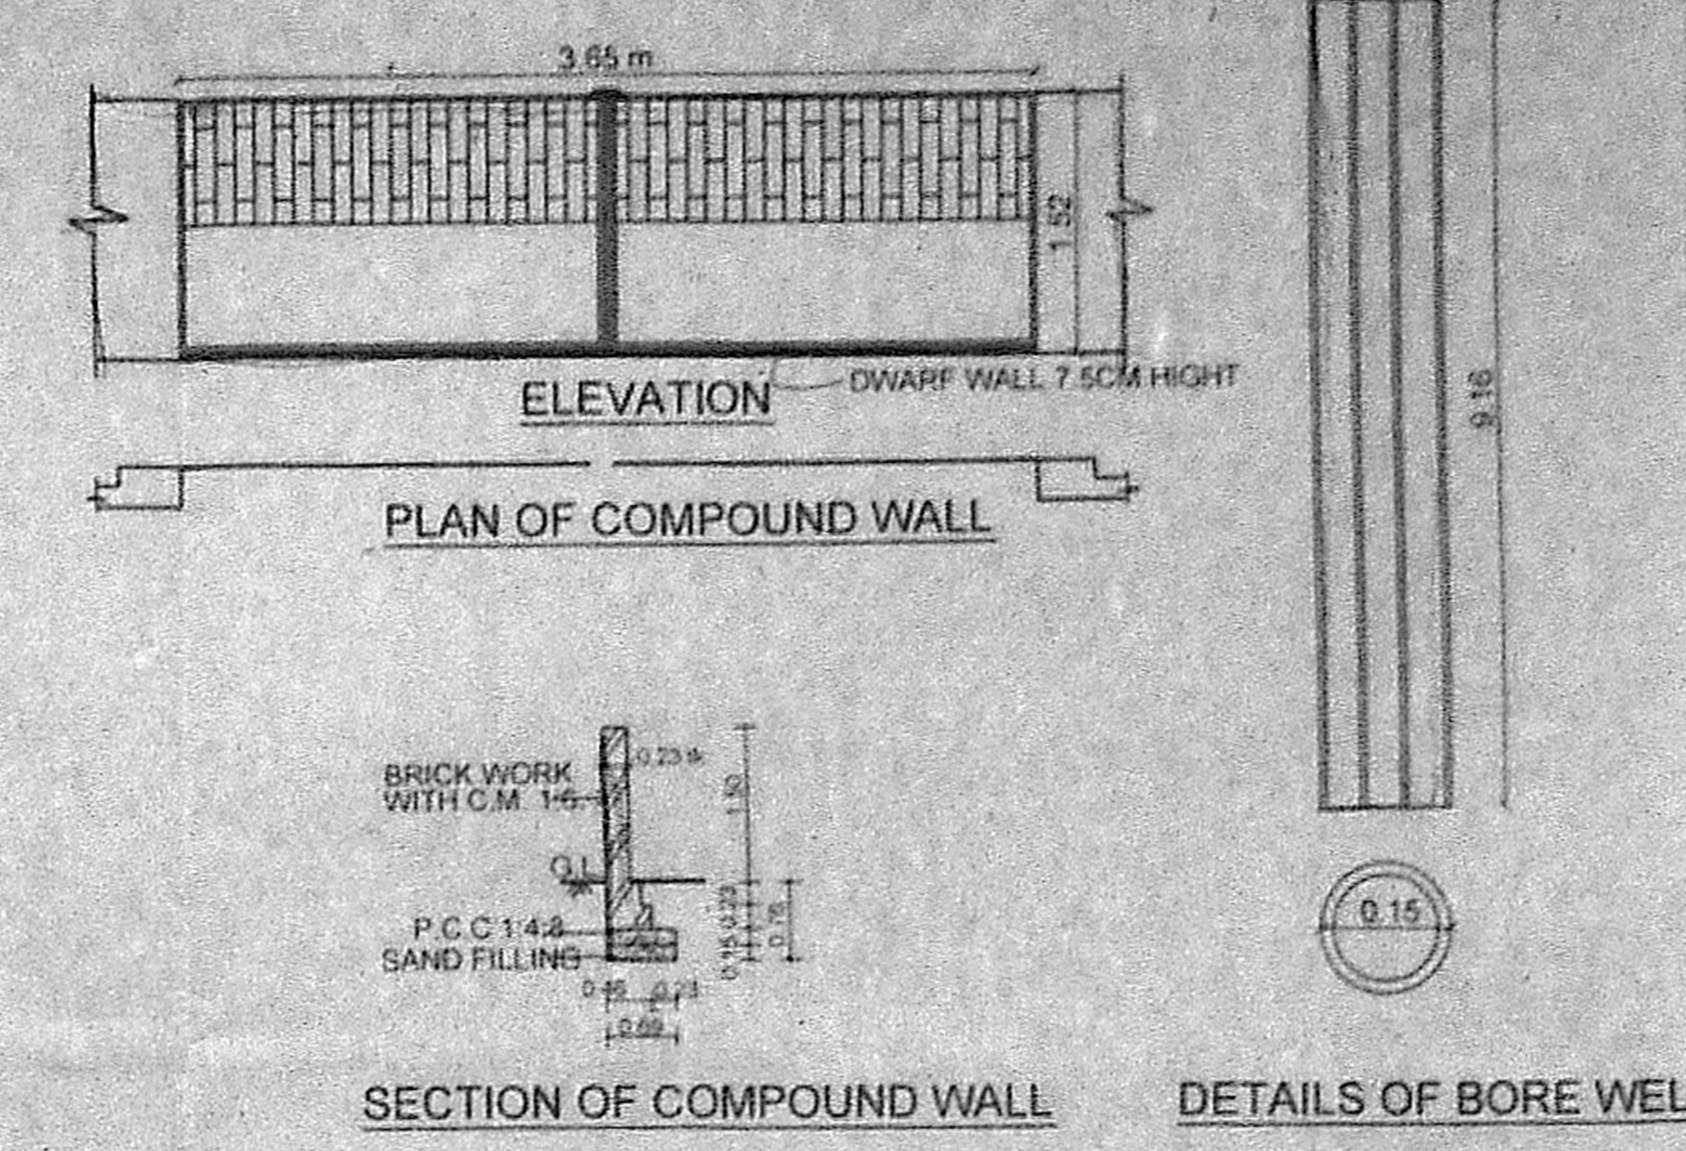


PLAN SHOWING THE PROPOSED RESIDENTIAL BUILDING AT PLOT A-14, OLD DOOR NO : 6, NEW DOOR NO: 13, 36TH STREET, NANGANALLUR, CHENNAI - 600 061.  
 COMPRISED IN S.NO. AS PER DOCUMENT 1/2 & 2/2A, AS PER PATTA OLD S.NO : 1/2 PART 2 PART, PRESENT T.S NO:30, BLOCK NO: 27, WARD NO: 6 OF ALANDUR VILLAGE.  
 GREATER CHENNAI CORPORATION REGISTRATION 26/9/17  
 ZONE : X11 DIVISION : 164

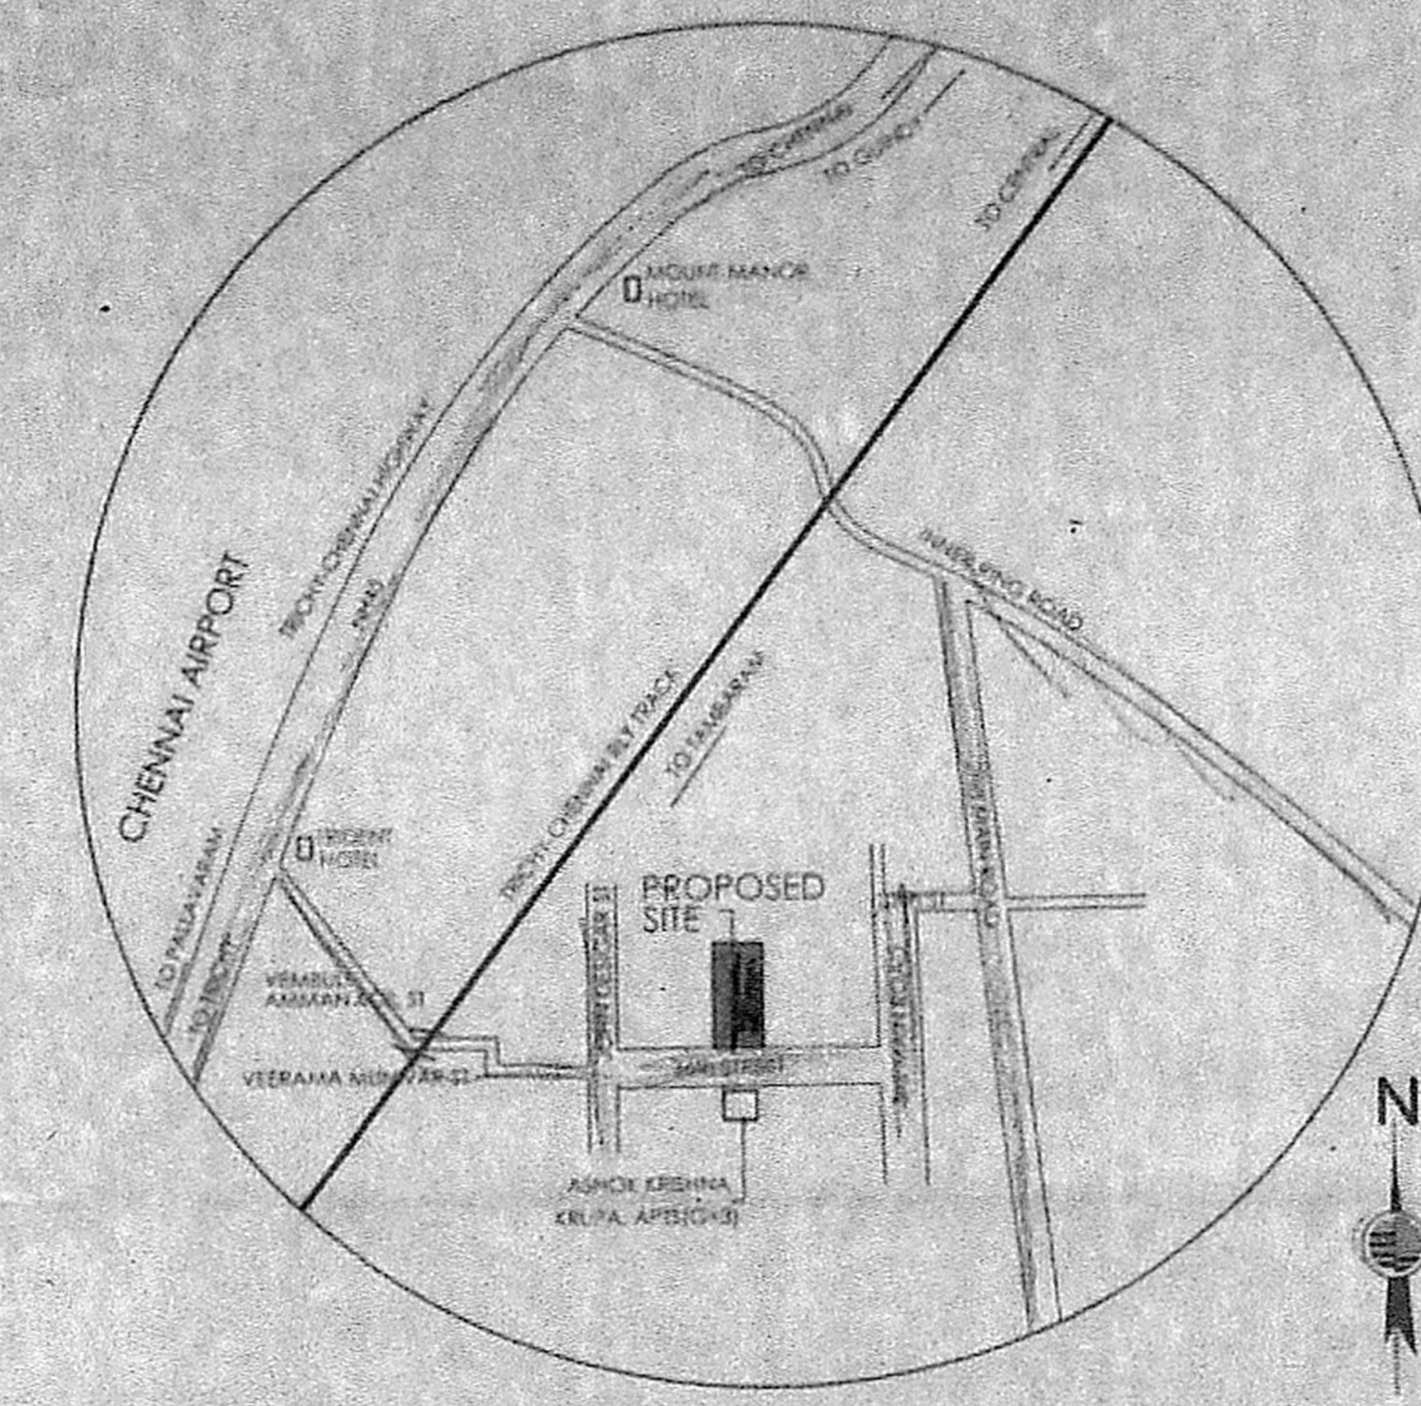

திட்ட வரைபட அனுமதி எண் B/SPL-BLDG/155/2017  
 ஒப்பளிக்கப்பட்டது  
 இவ்வலுவலகக் கட்டிடம் B/SPL/36/2017 நான்... 11.3.2017ல் குறிப்பிடப்பட்டிருக்கின்ற வரையறைகளுக்கு உட்பட்டது.  
 உறுப்பினர் செயலிருக்கக்க சென்னைப் பெருநகர் வளர்ச்சித் துறமம், சென்னை - 600 008.

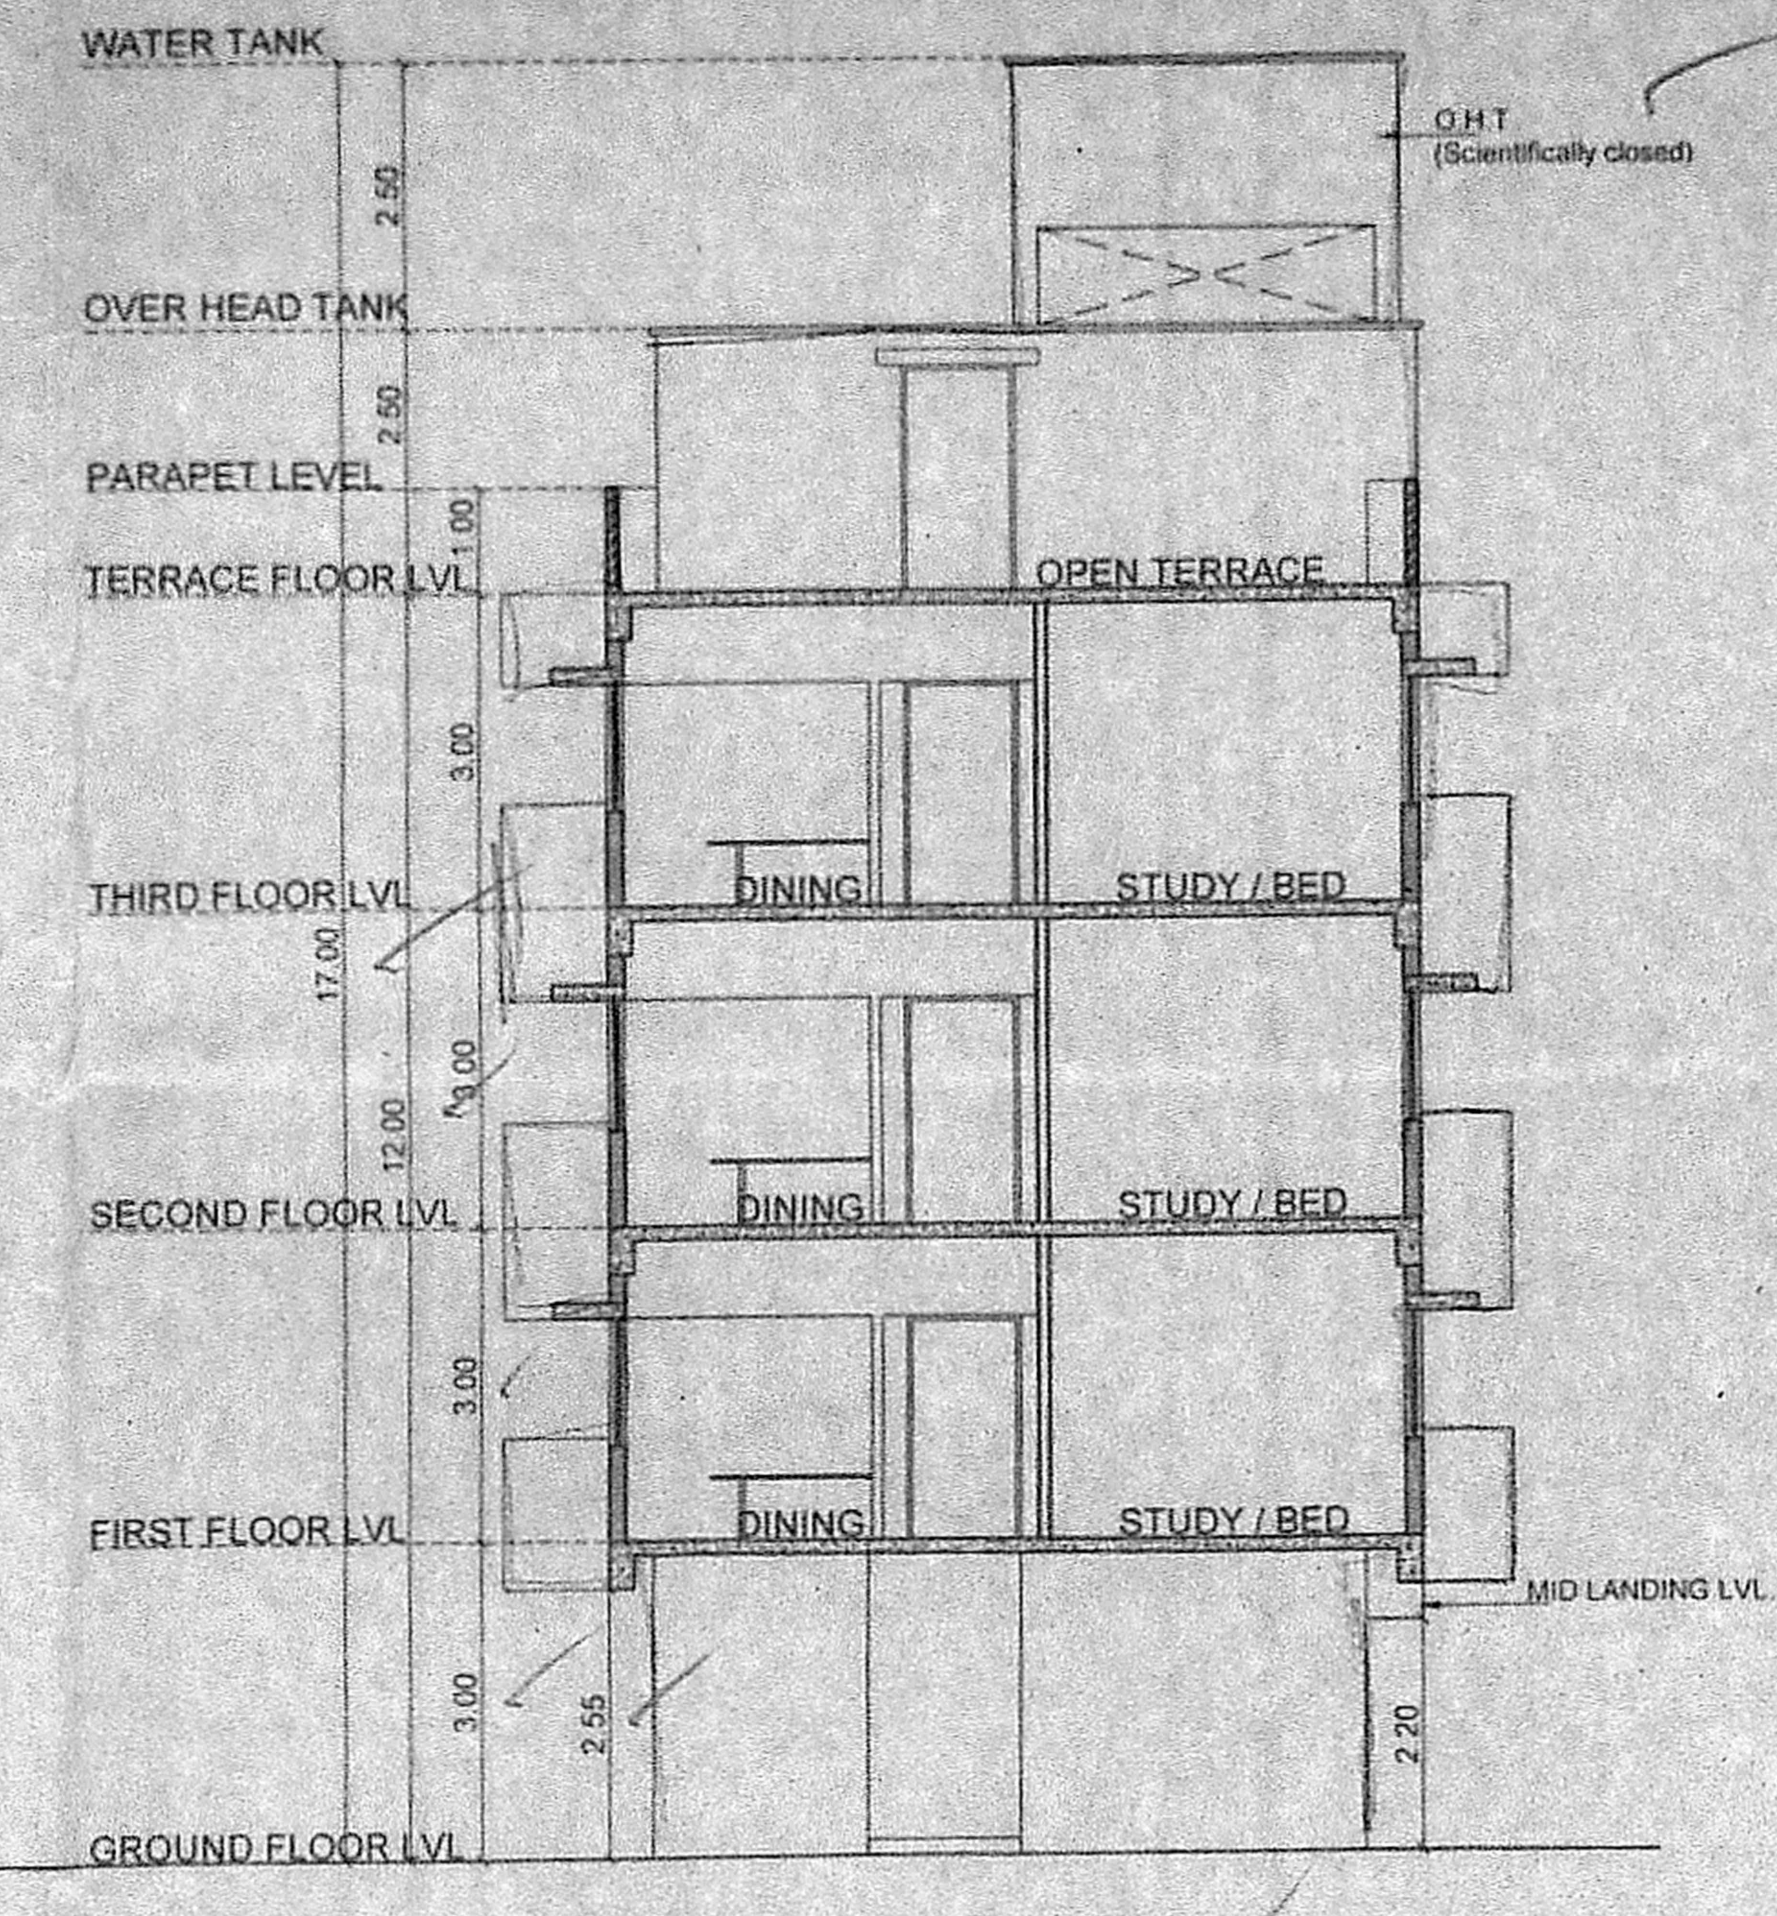

FRONT ELEVATION

SECTION - AA

KEY PLAN (NTS)

PLAN OF COMPOUND WALL

SECTION OF COMPOUND WALL

DETAILS OF BORE WELL

DETAILS OF SULLAGE SUMP FOR RECYCLING OF BATH ROOM WATER

RAIN WATER COLLECTION TRENCH (SCALE: 1-100)

SCHEDULE OF DOORS & WINDOWS (மீ) எண்

S NO	TYPE	DESCRIPTION	SIZE
01	D36	DOOR	1.05 X 2.13
02	D3	DOOR	0.91 X 2.13
03	D29	DOOR	0.89 X 2.13
04	D26	DOOR	0.78 X 2.13
05	FD4	FRENCH DOOR	1.22 X 2.13
06	W5	WINDOW	1.52 X 2.13
07	W4	WINDOW	1.22 X 2.13
08	KW2	KITCHEN WINDOW	0.81 X 0.91
09	FW2	FRENCH WINDOW	0.81 X 1.99
10	V2	VENTILATOR	0.81 X 0.91

AREA STATEMENT :

S NO	DESCRIPTION	AREA (sq. m.)	BALCONY (sq. m.)
01	PLOT EXTENT (AS PER SITE)	338.12	
02	PLOT EXTENT (AS PER DOCUMENT)	351.17	
03	PLOT EXTENT (AS PER PATTA)	356.00	
04	FIRST FLOOR AREA	168.70	8.24
05	SECOND FLOOR AREA	168.70	8.24
06	THIRD FLOOR AREA	168.70	8.24
07	TOTAL AREA	506.10	24.72
08	F.S.I ACHIEVED	1.497	


CAR PARKING DETAILS :

TOTAL NO OF DWELLING UNITS = 6  
 REQUIRED PARKING - 5 nos  
 PROVIDED PARKING - 5 nos  
 T.W. PARKING - 3 nos

LEGEND :

- PROPOSED
- ROAD
- BOUNDARY

NORTH POINT :

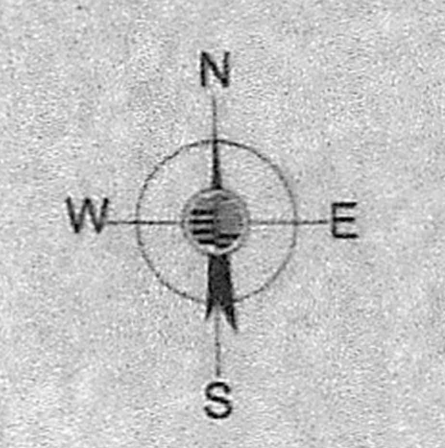

SCALE :


1 : 100

OWNER (S) :


B. Sitalakshi

LICENSED SURVEYOR :

P. Y. DILIPRAJ, BE(CIVIL), CLASS-I LICENSED SURVEYOR No 1423/03, CORPORATION OF CHENNAI No 10, GOVINDASAMY STREET, KATTABOMMAN BLOCK, JAFFERKHANDPET, CHENNAI - 83, MOBILE: 9842269153

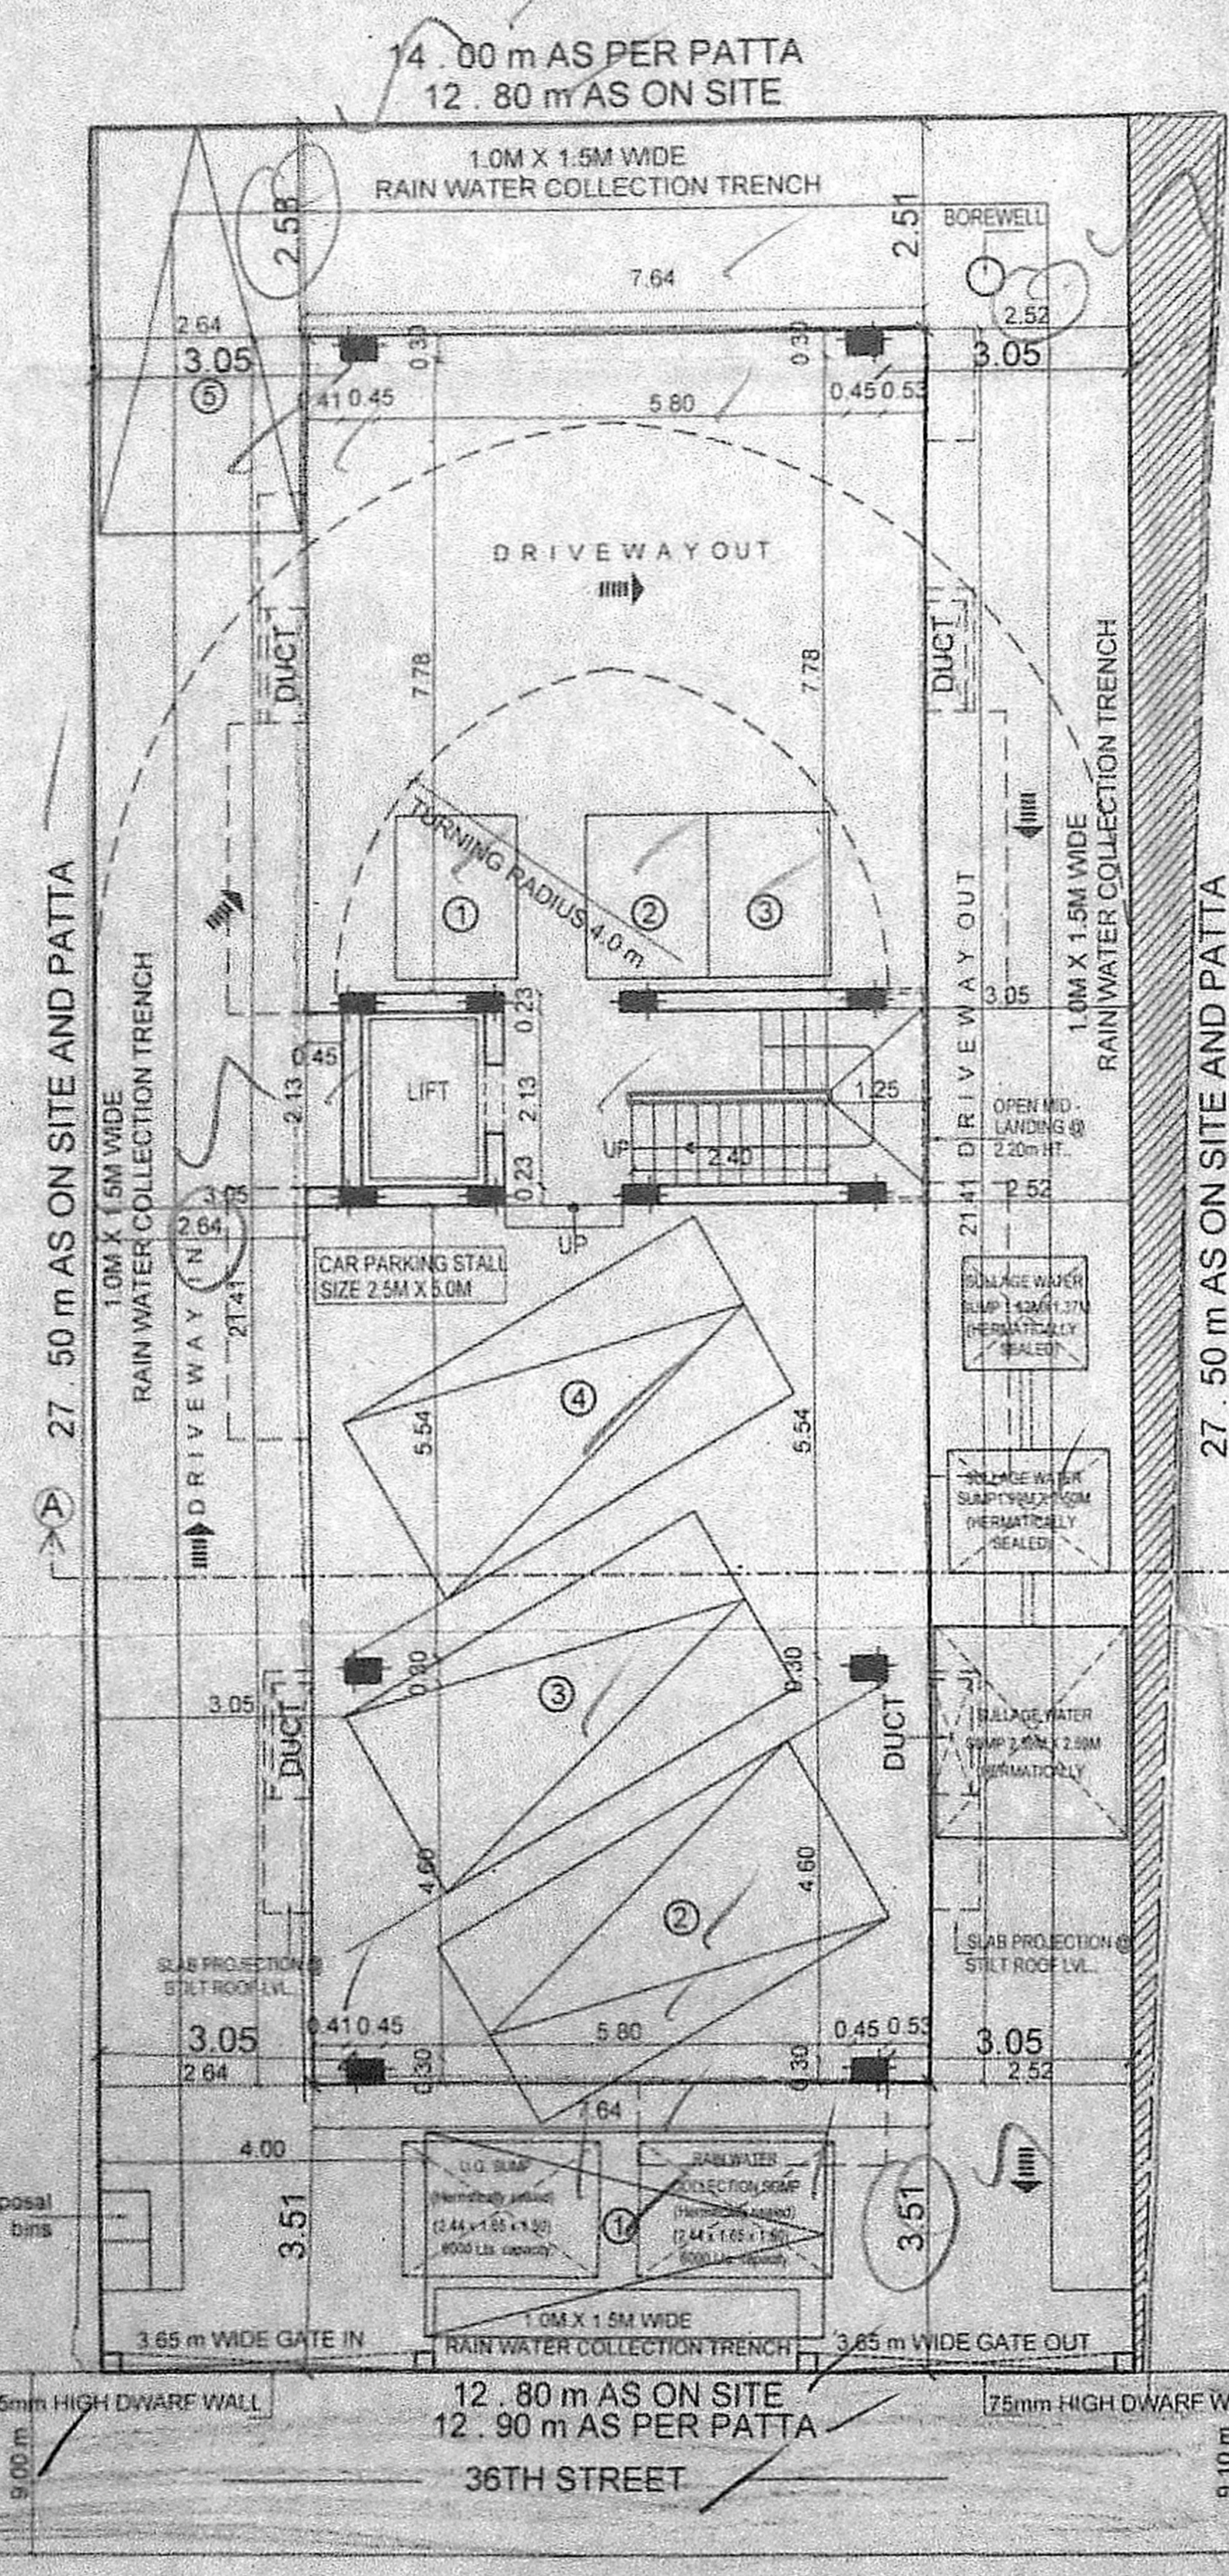


SITE CUM STILT FLOOR PART PLAN

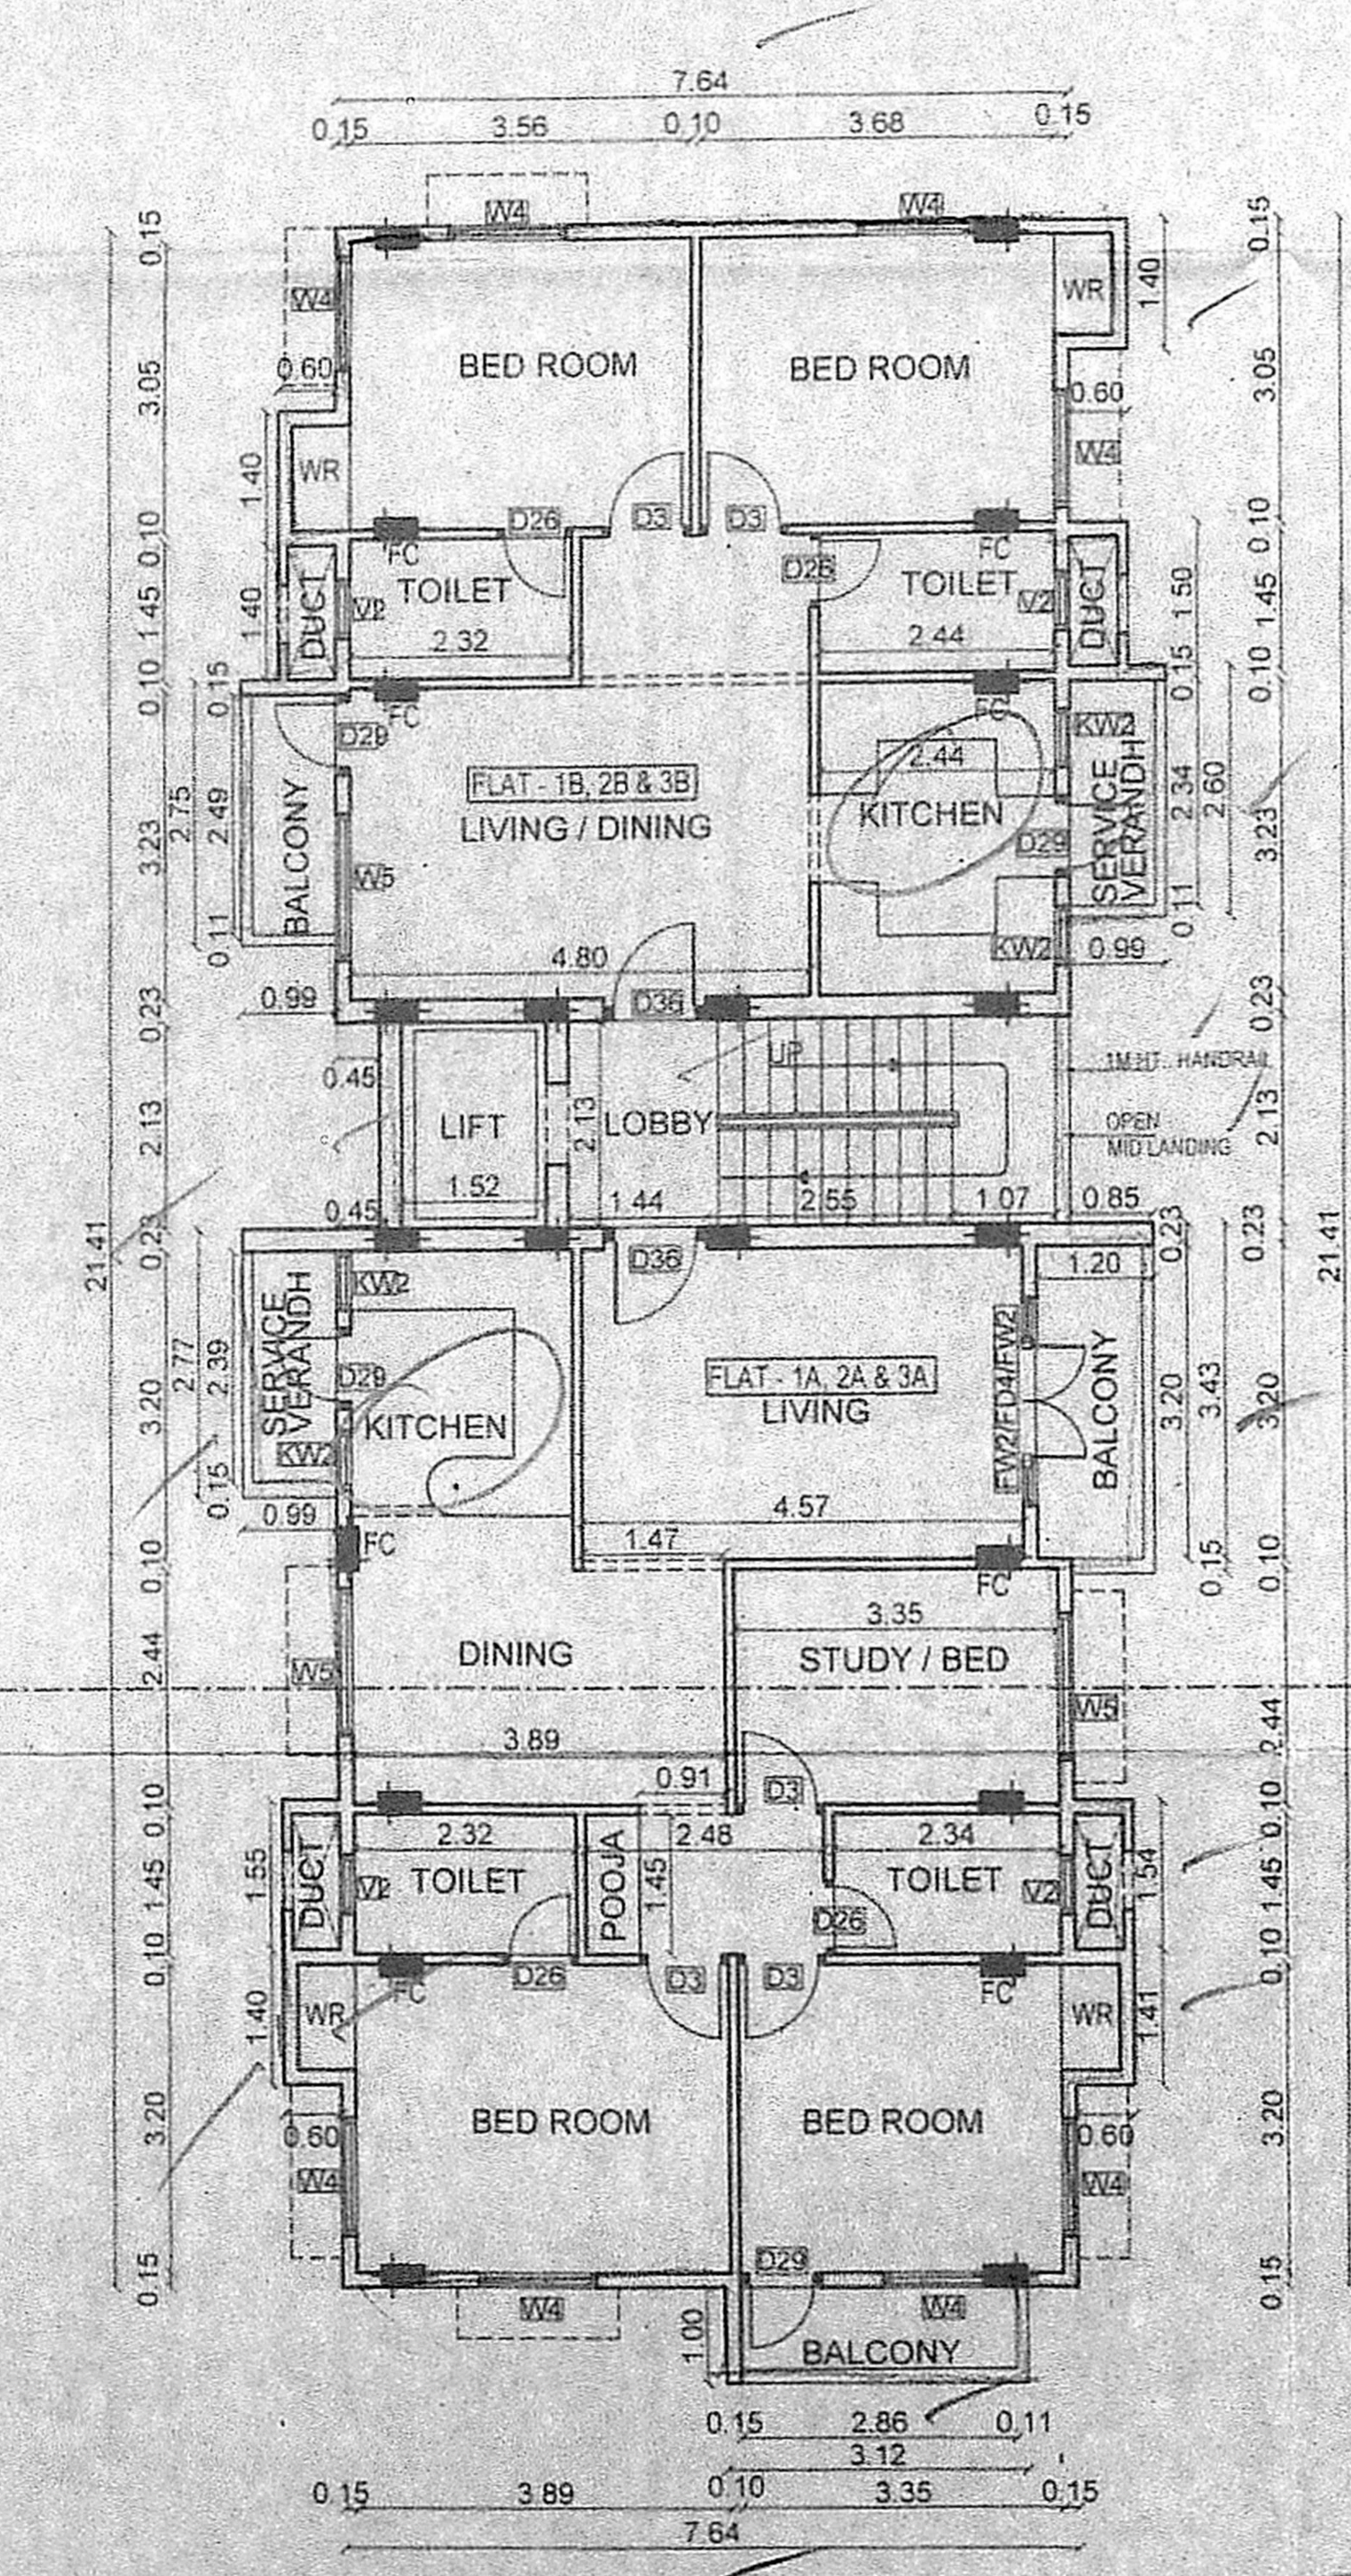


TYPICAL FLOOR PLAN (1st, 2nd & 3rd FLOOR)


2x3 = 6 DU

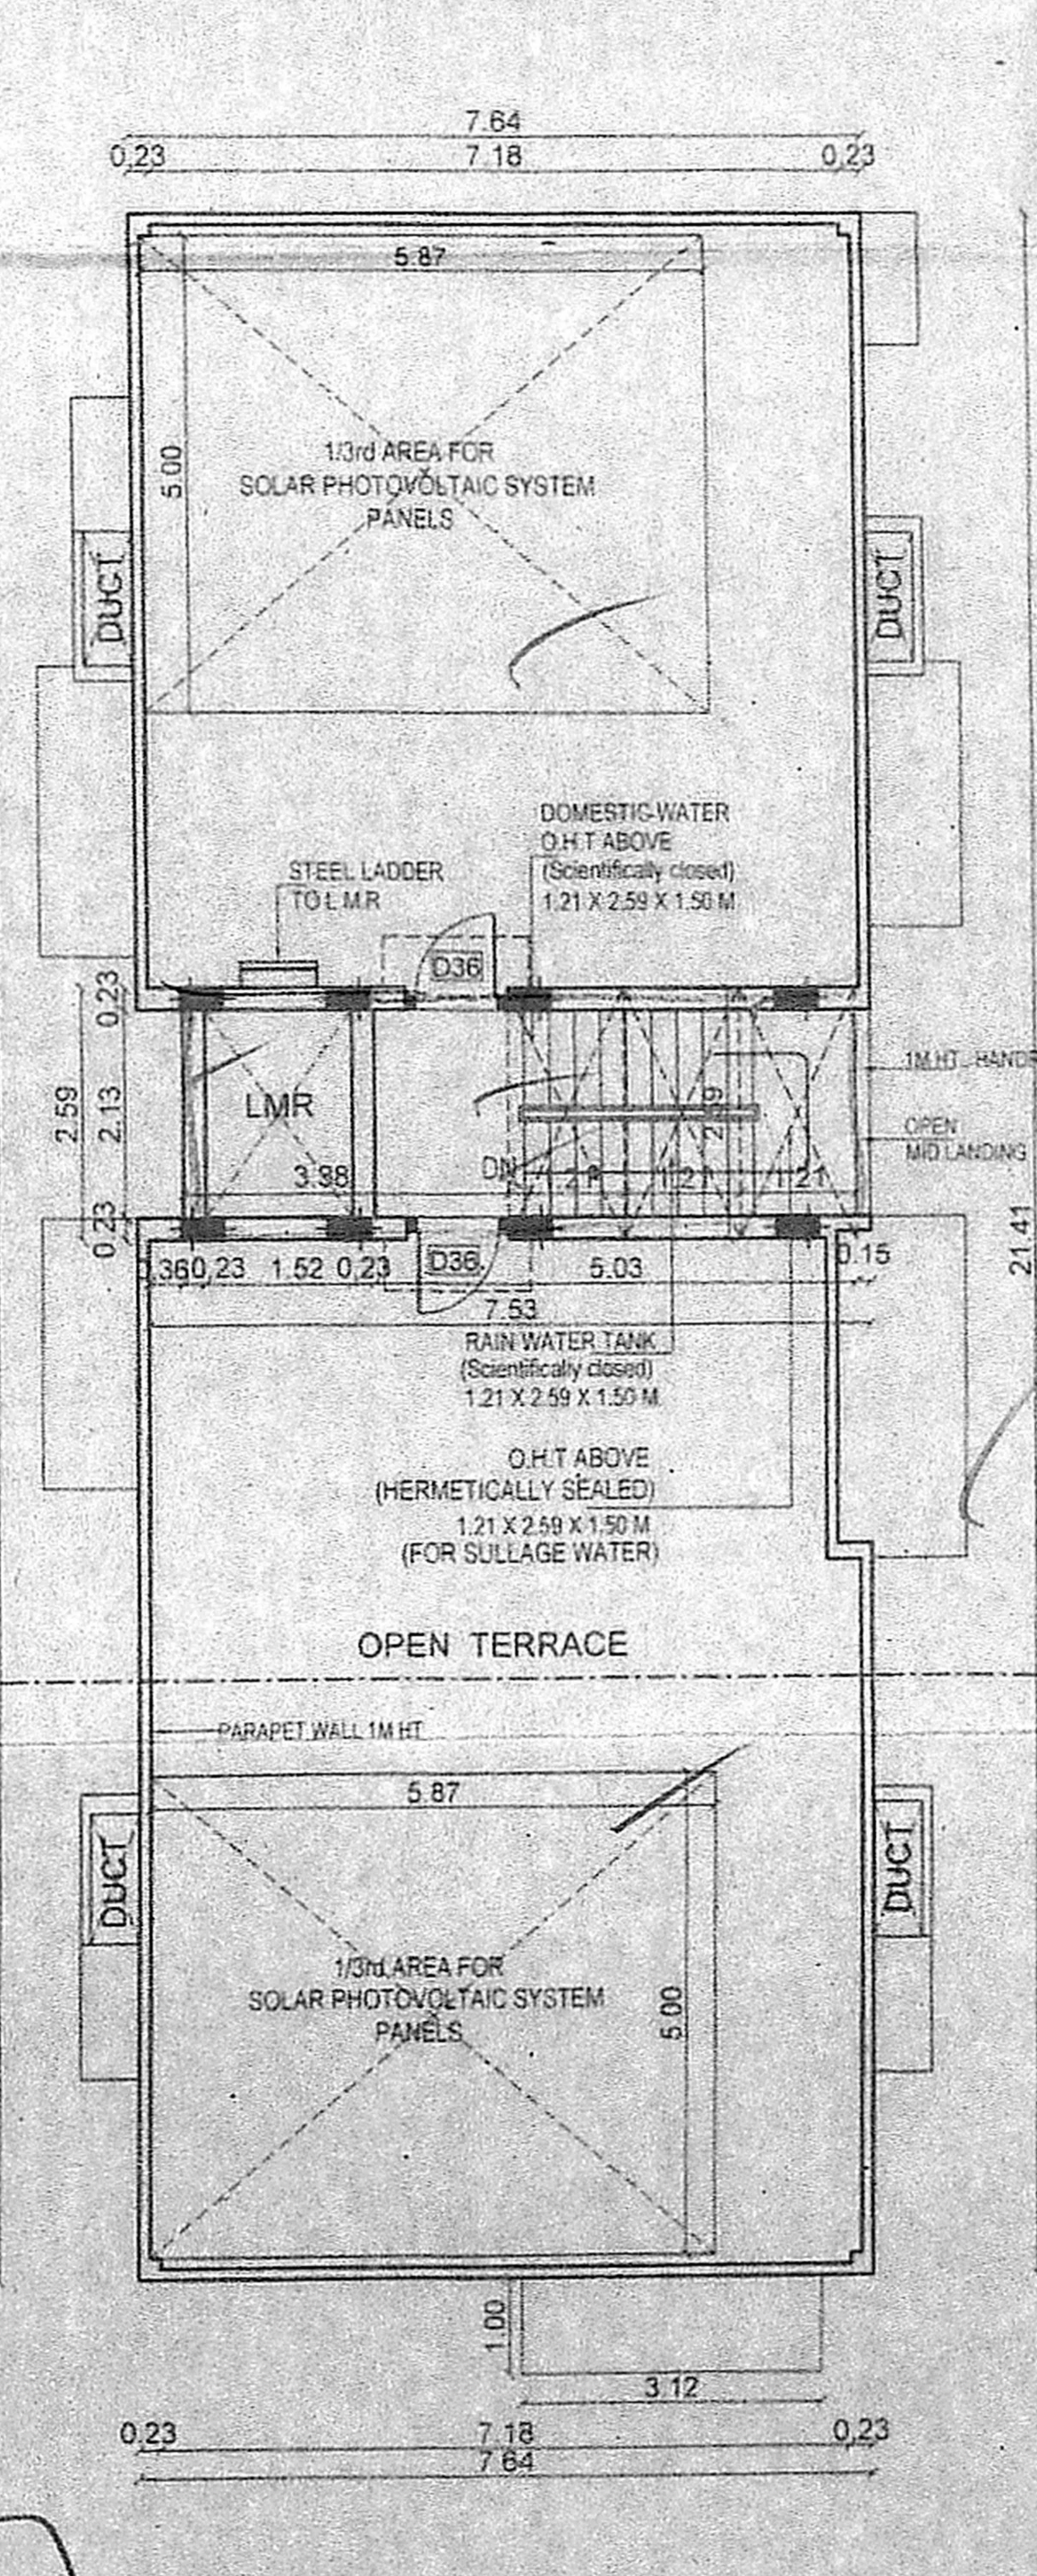


TERRACE FLOOR PLAN

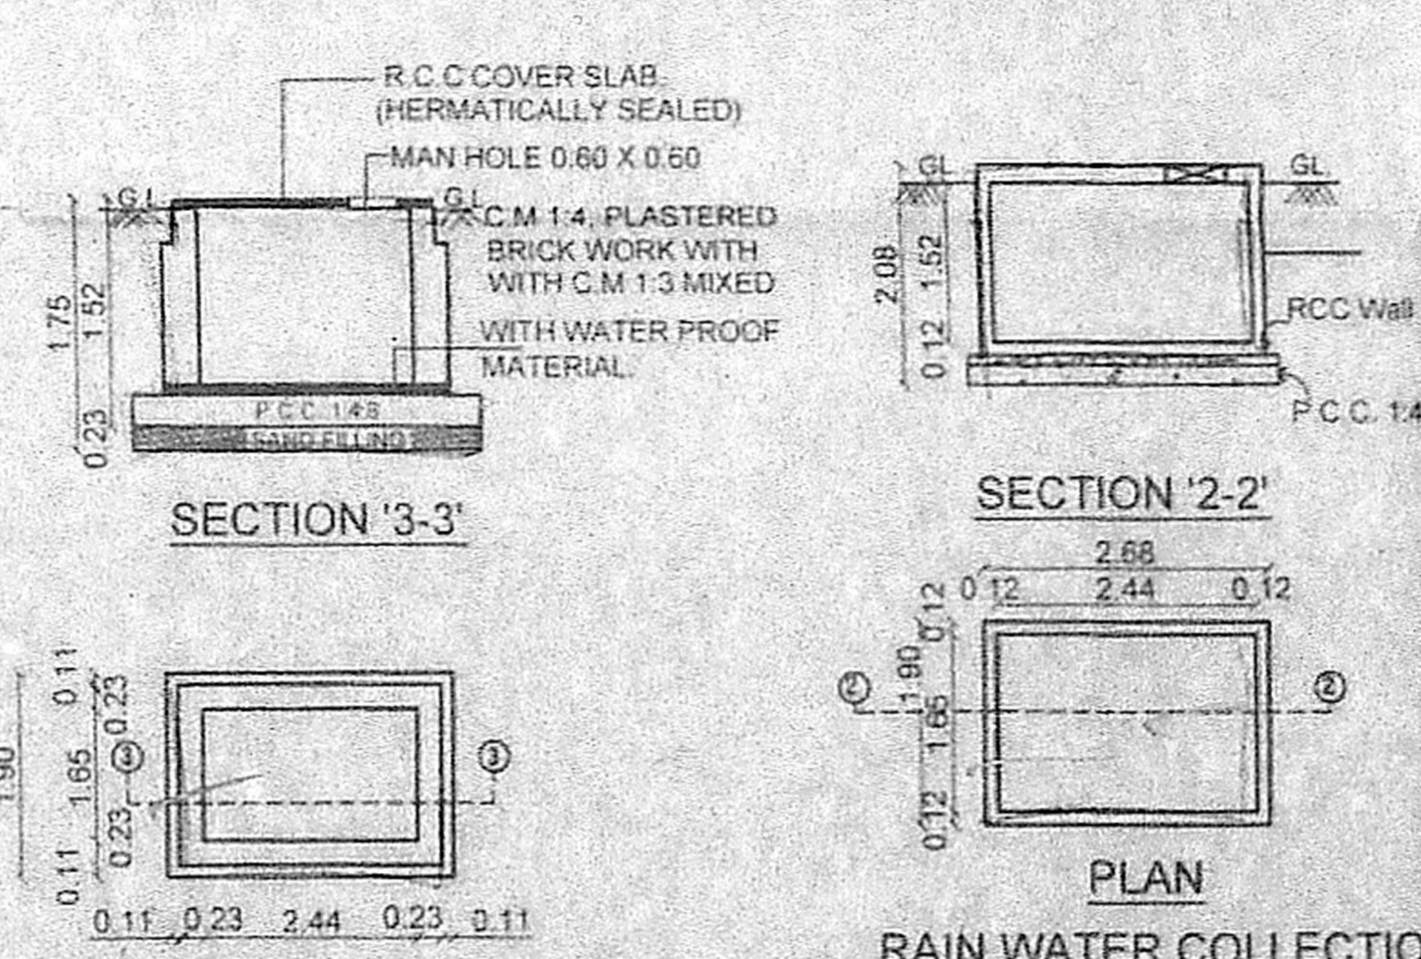

PLAN OF U.G SUMP (CAPACITY = 6000 lt)

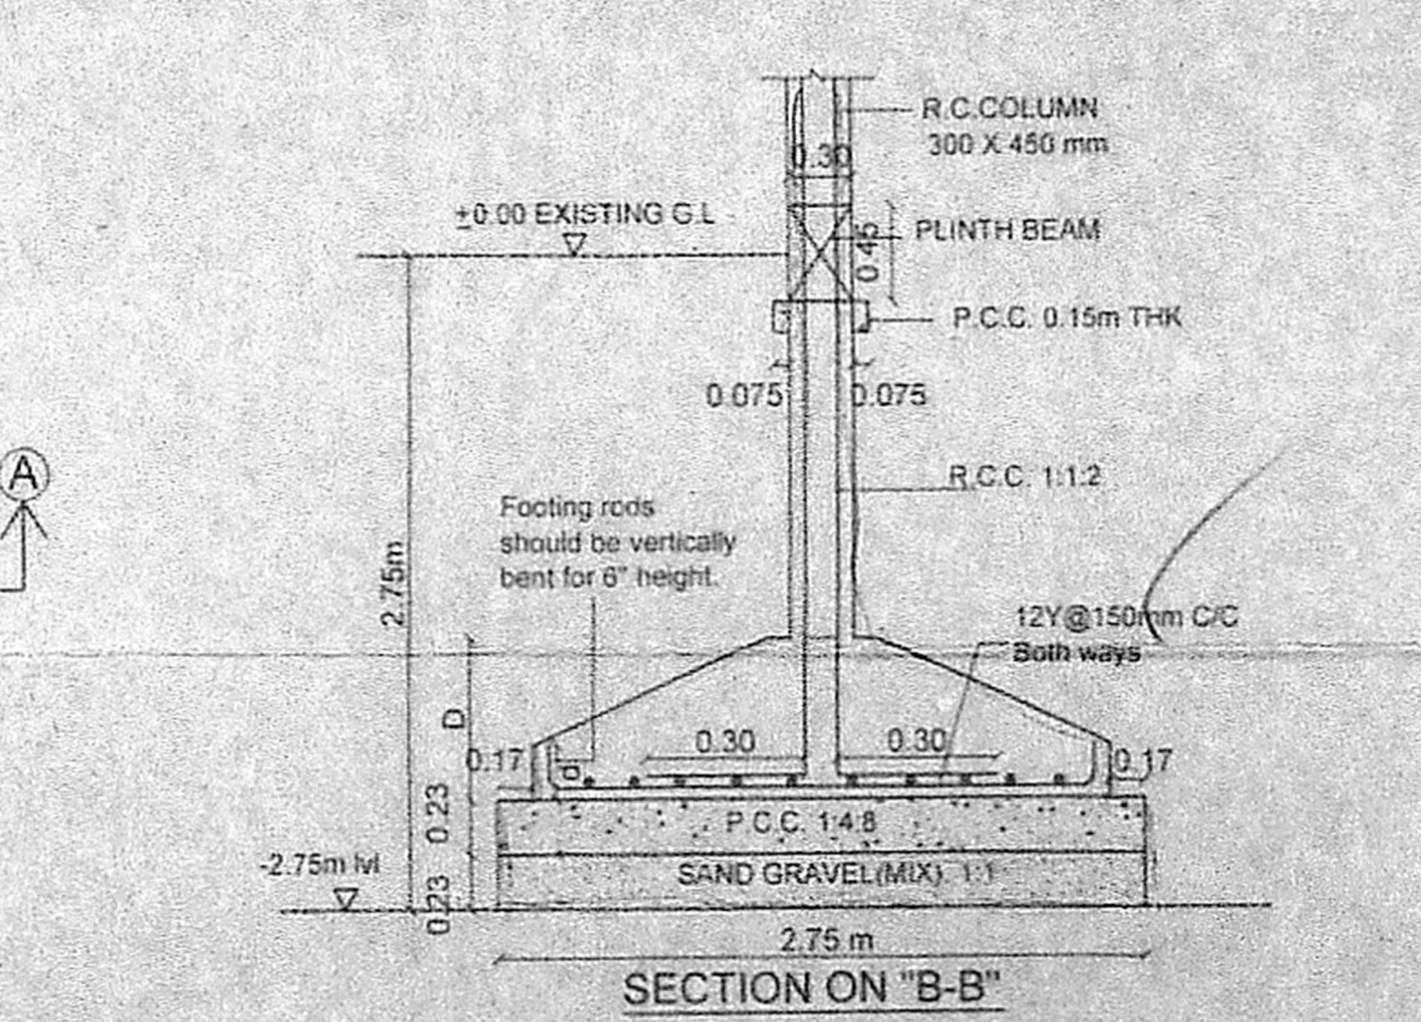

PLAN RAIN WATER COLLECTION SUMP DETAIL (CAPACITY = 6000 lt)

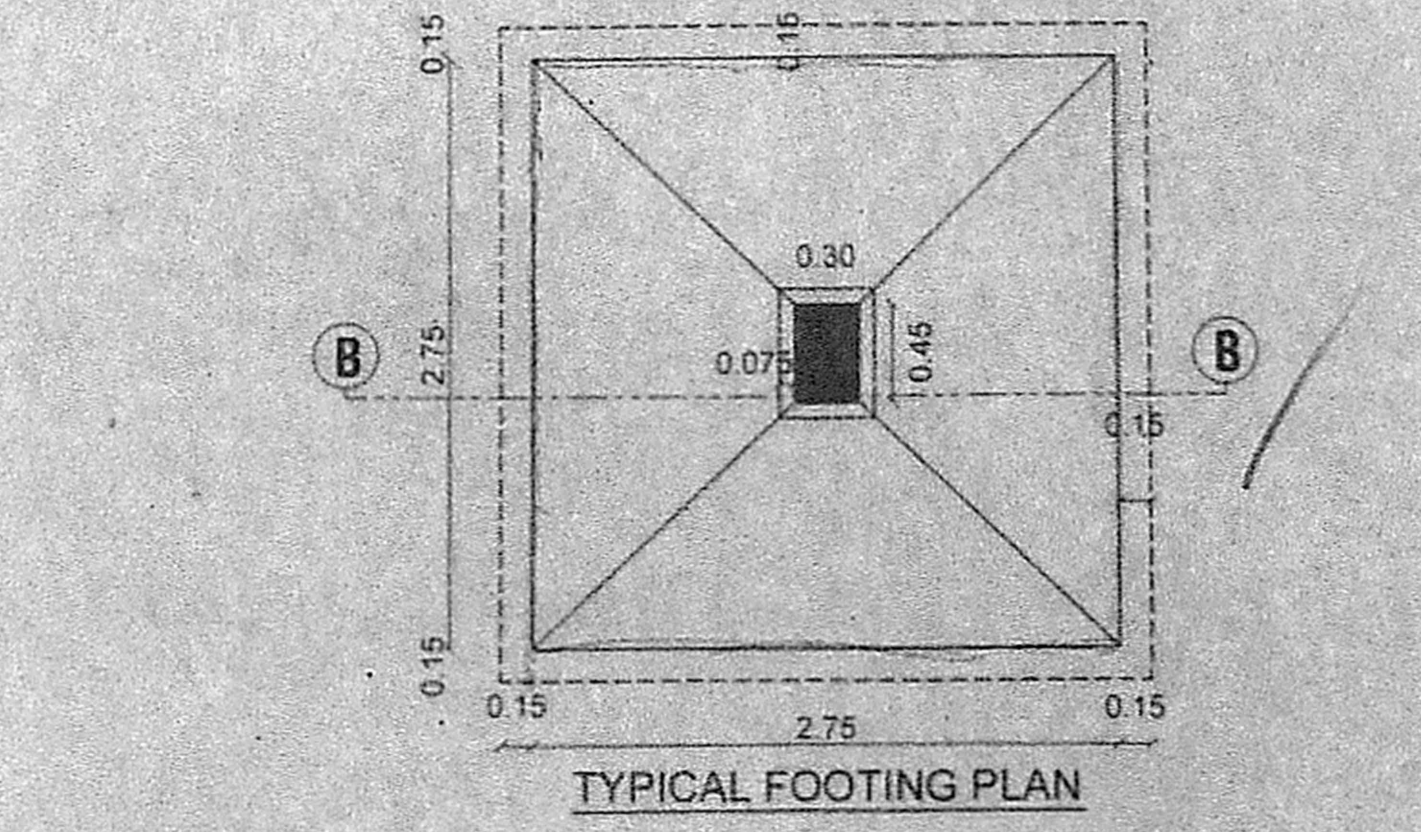

TYPICAL FOOTING PLAN