



ELEVATION

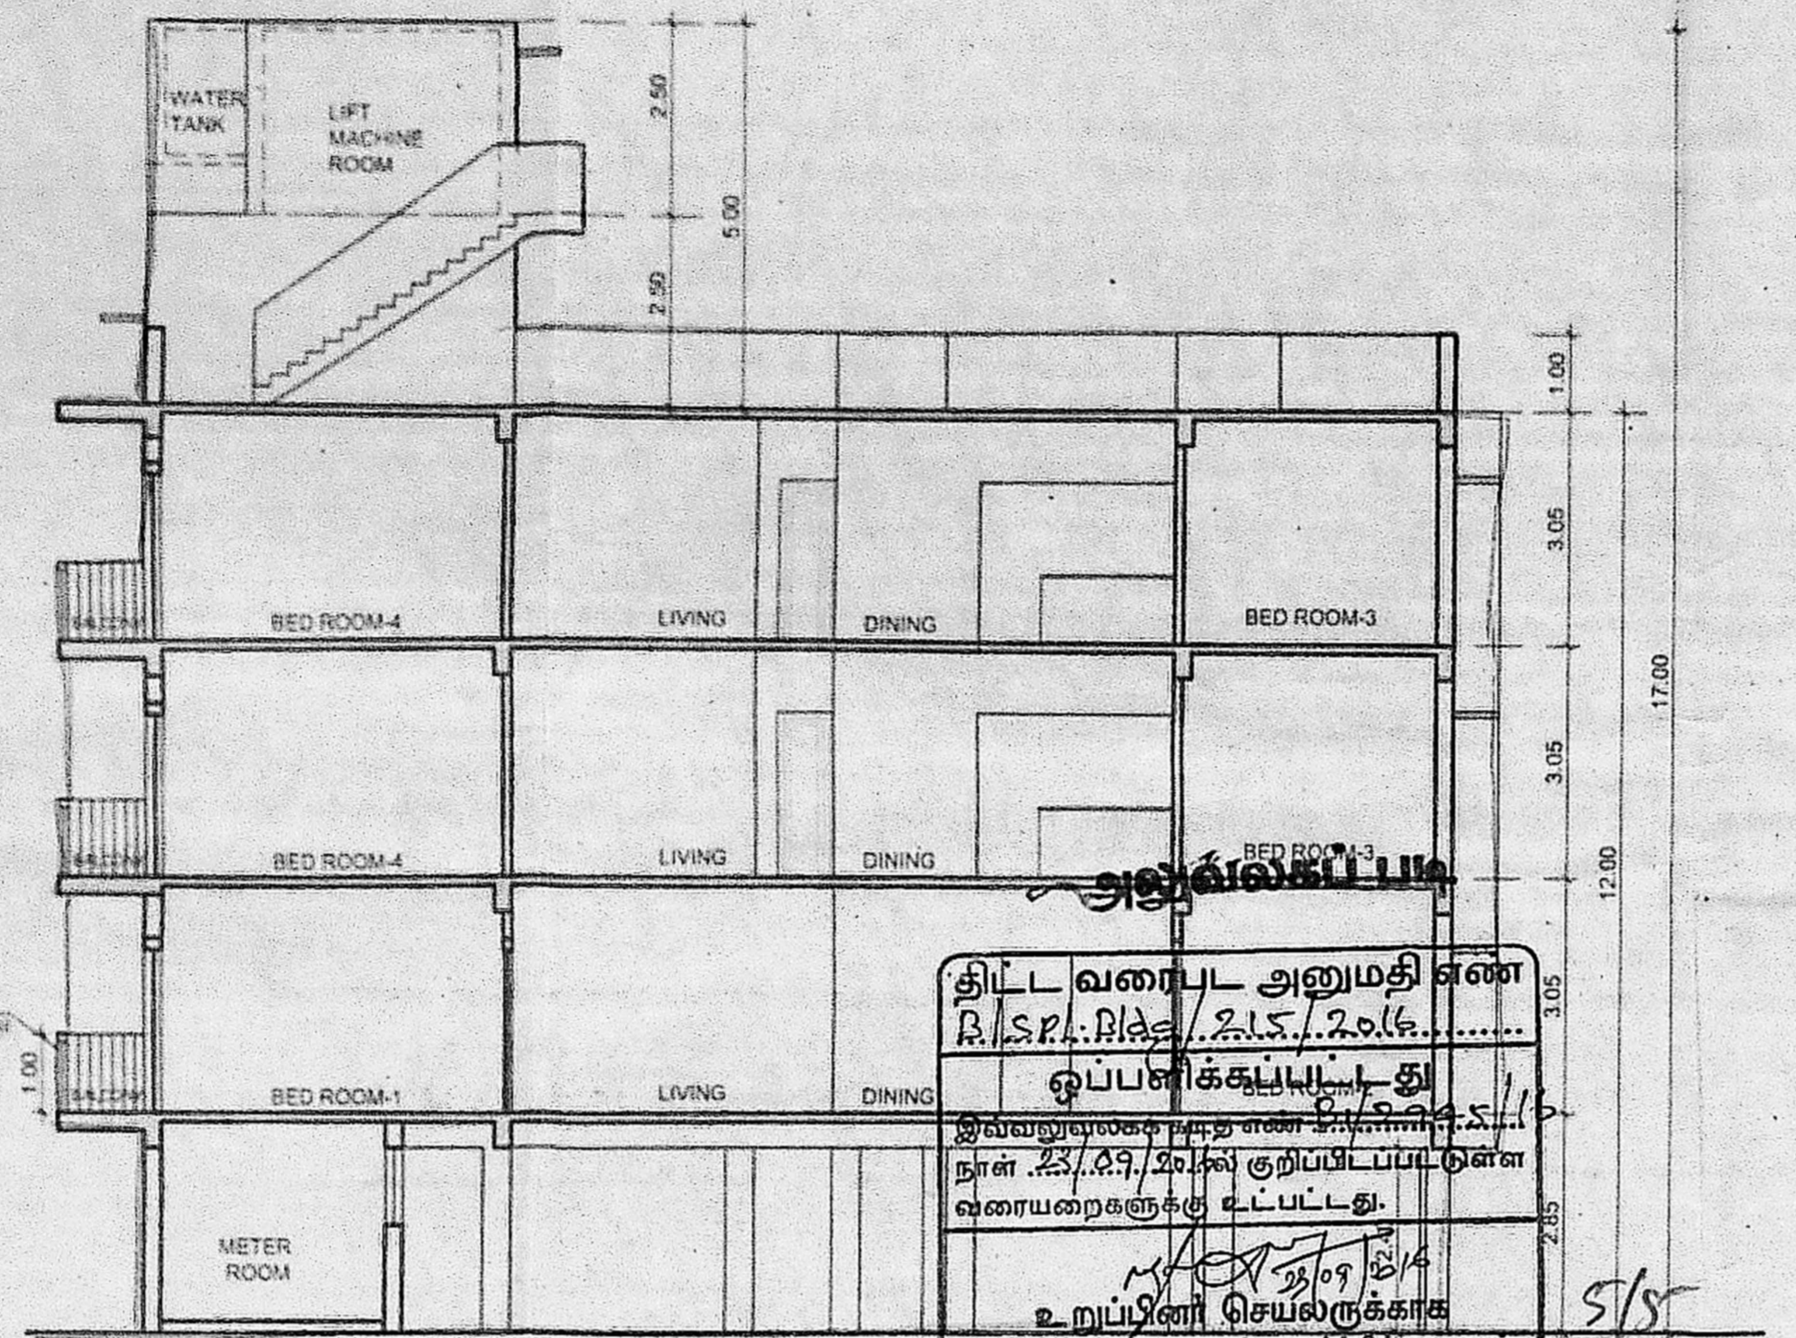


SECTION-AA

தில்ல வரைபட அனுமதி எண்
R/S.P. No. 21.5.2.016
குடியிருக்கப்பட்டு
இவ்வூறுவரைபடம் தயார் செய்து
நாள் 23/09/2016க்கு முன்பு படிபட்ட
வரையறைக்கு உட்பட்டது.
உறுப்பினர் செயலாற்றுக
சென்னை பெருநகர் வளர்ச்சி குழுமம்,
சென்னை - 600 008.

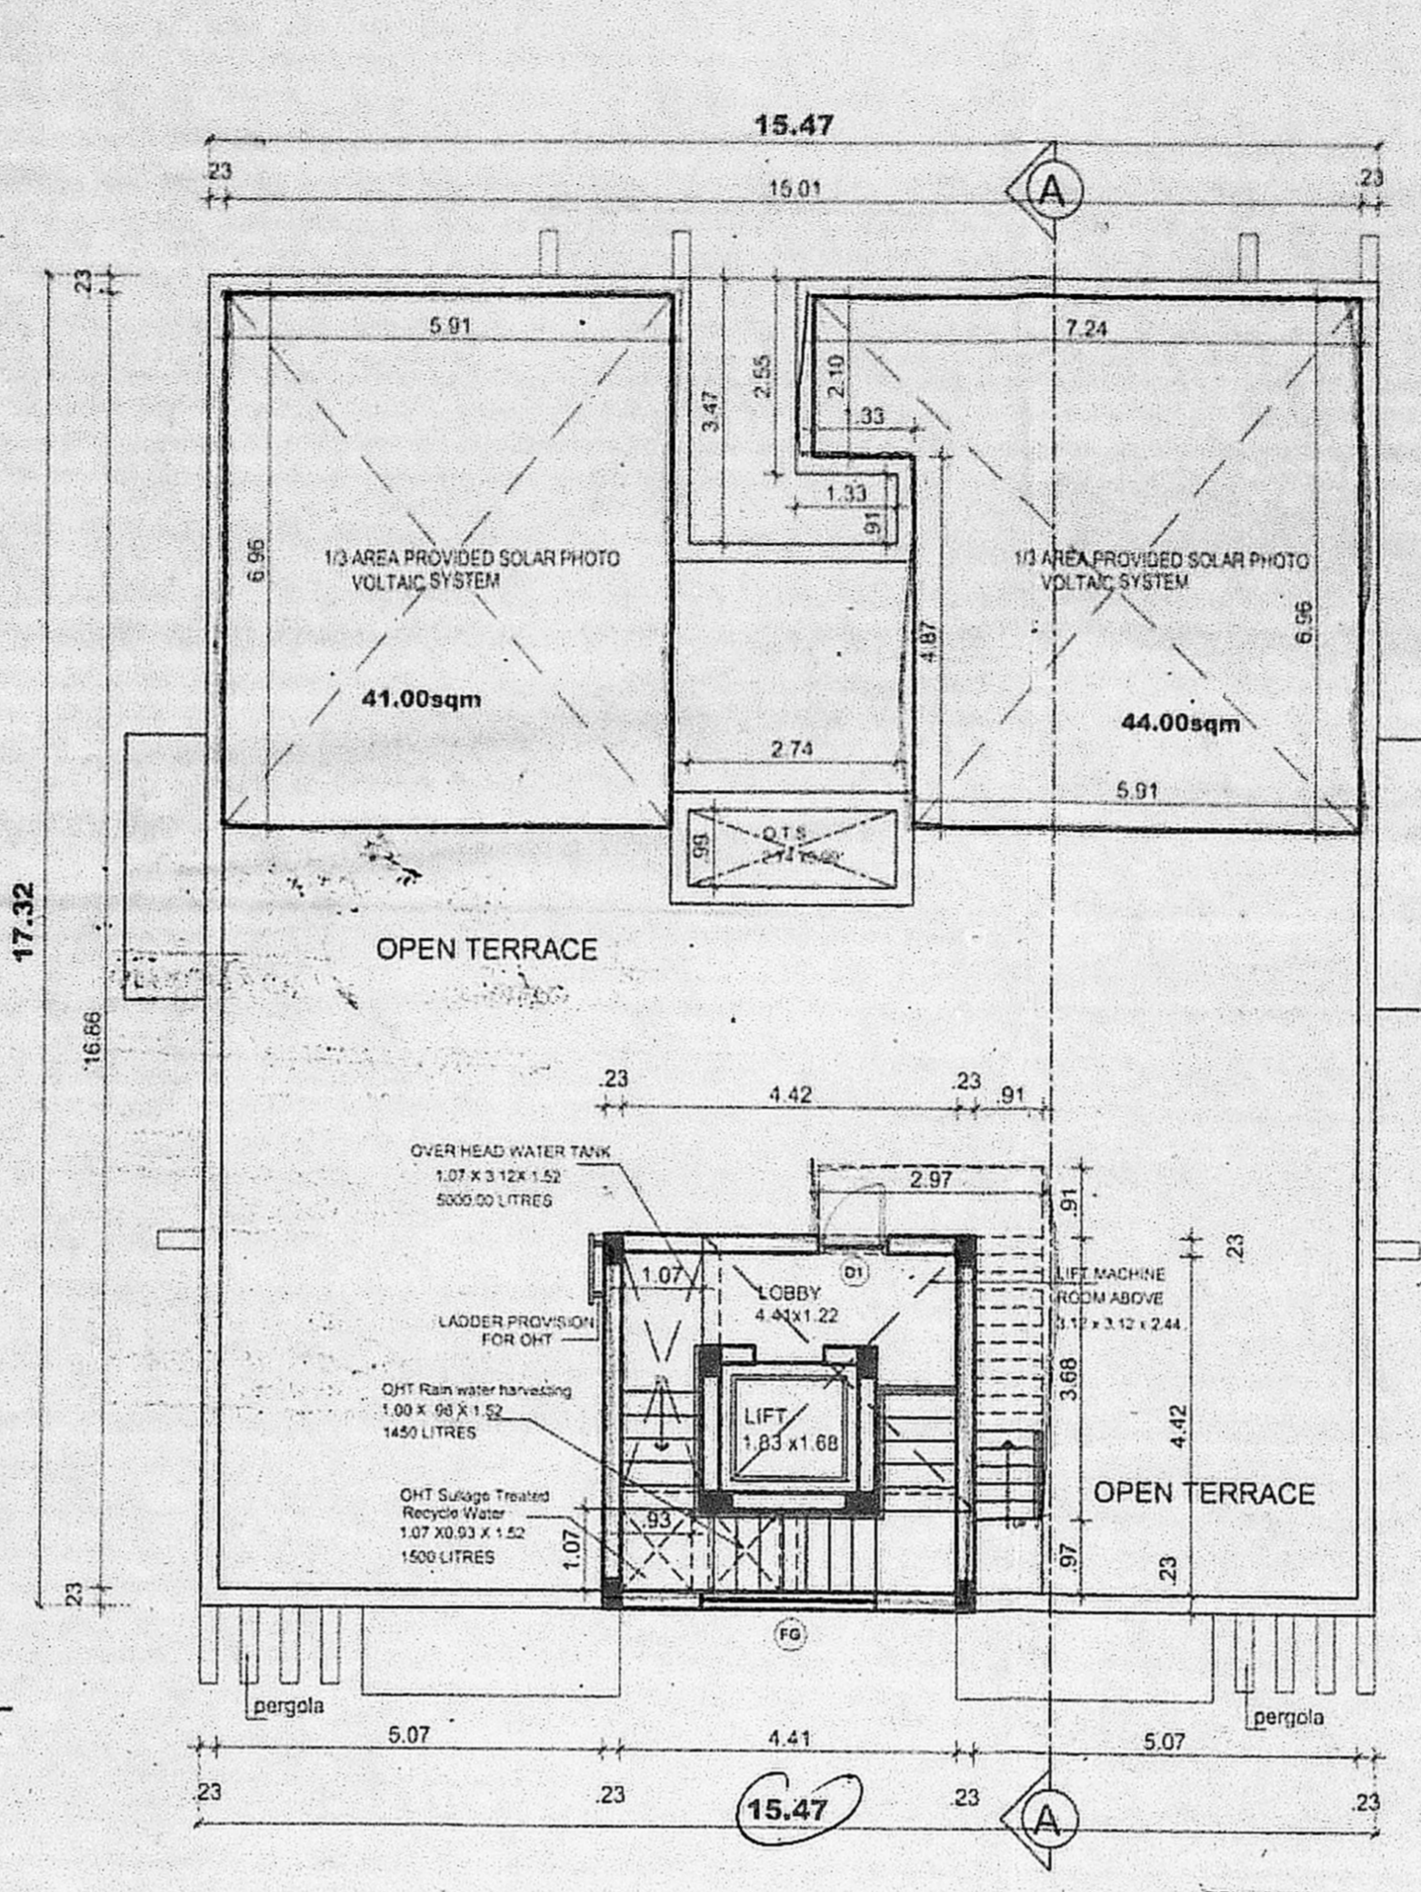


TERRACE FLOOR PLAN

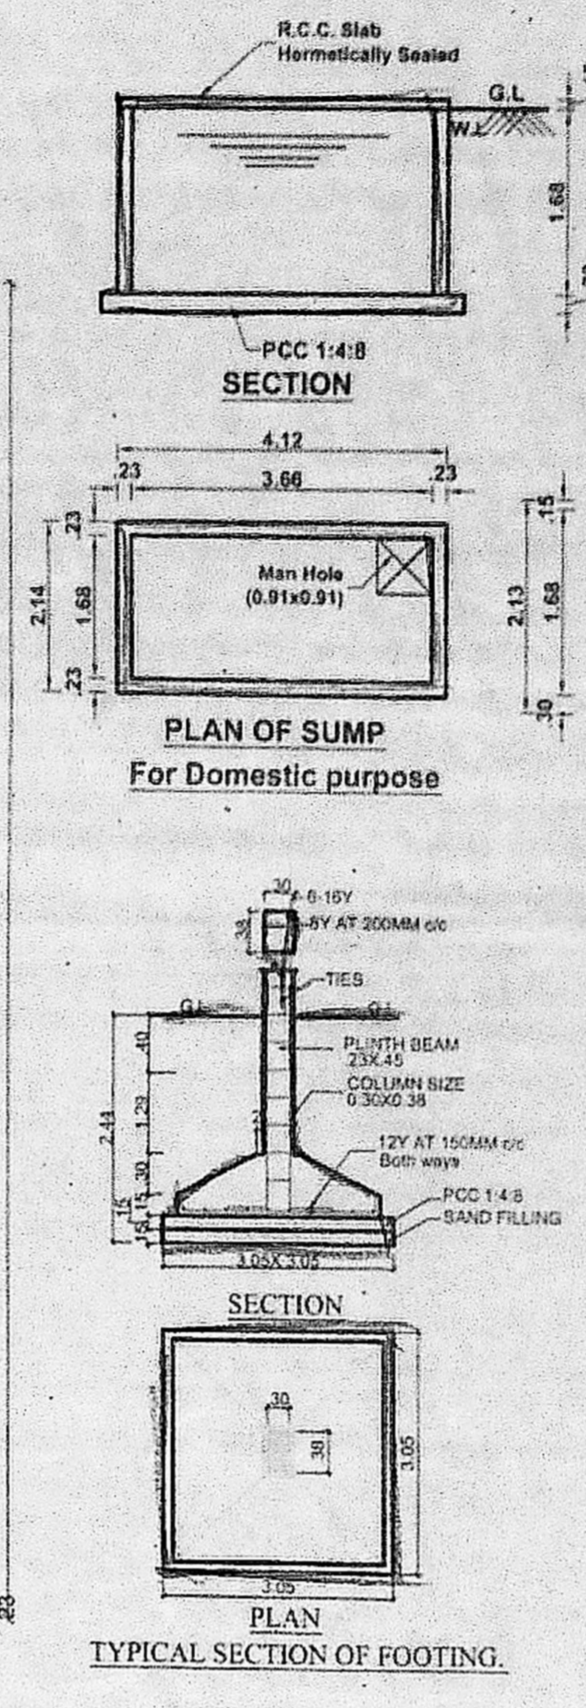


PLAN OF SUMP For Domestic purpose

TYPICAL SECTION OF FOOTING

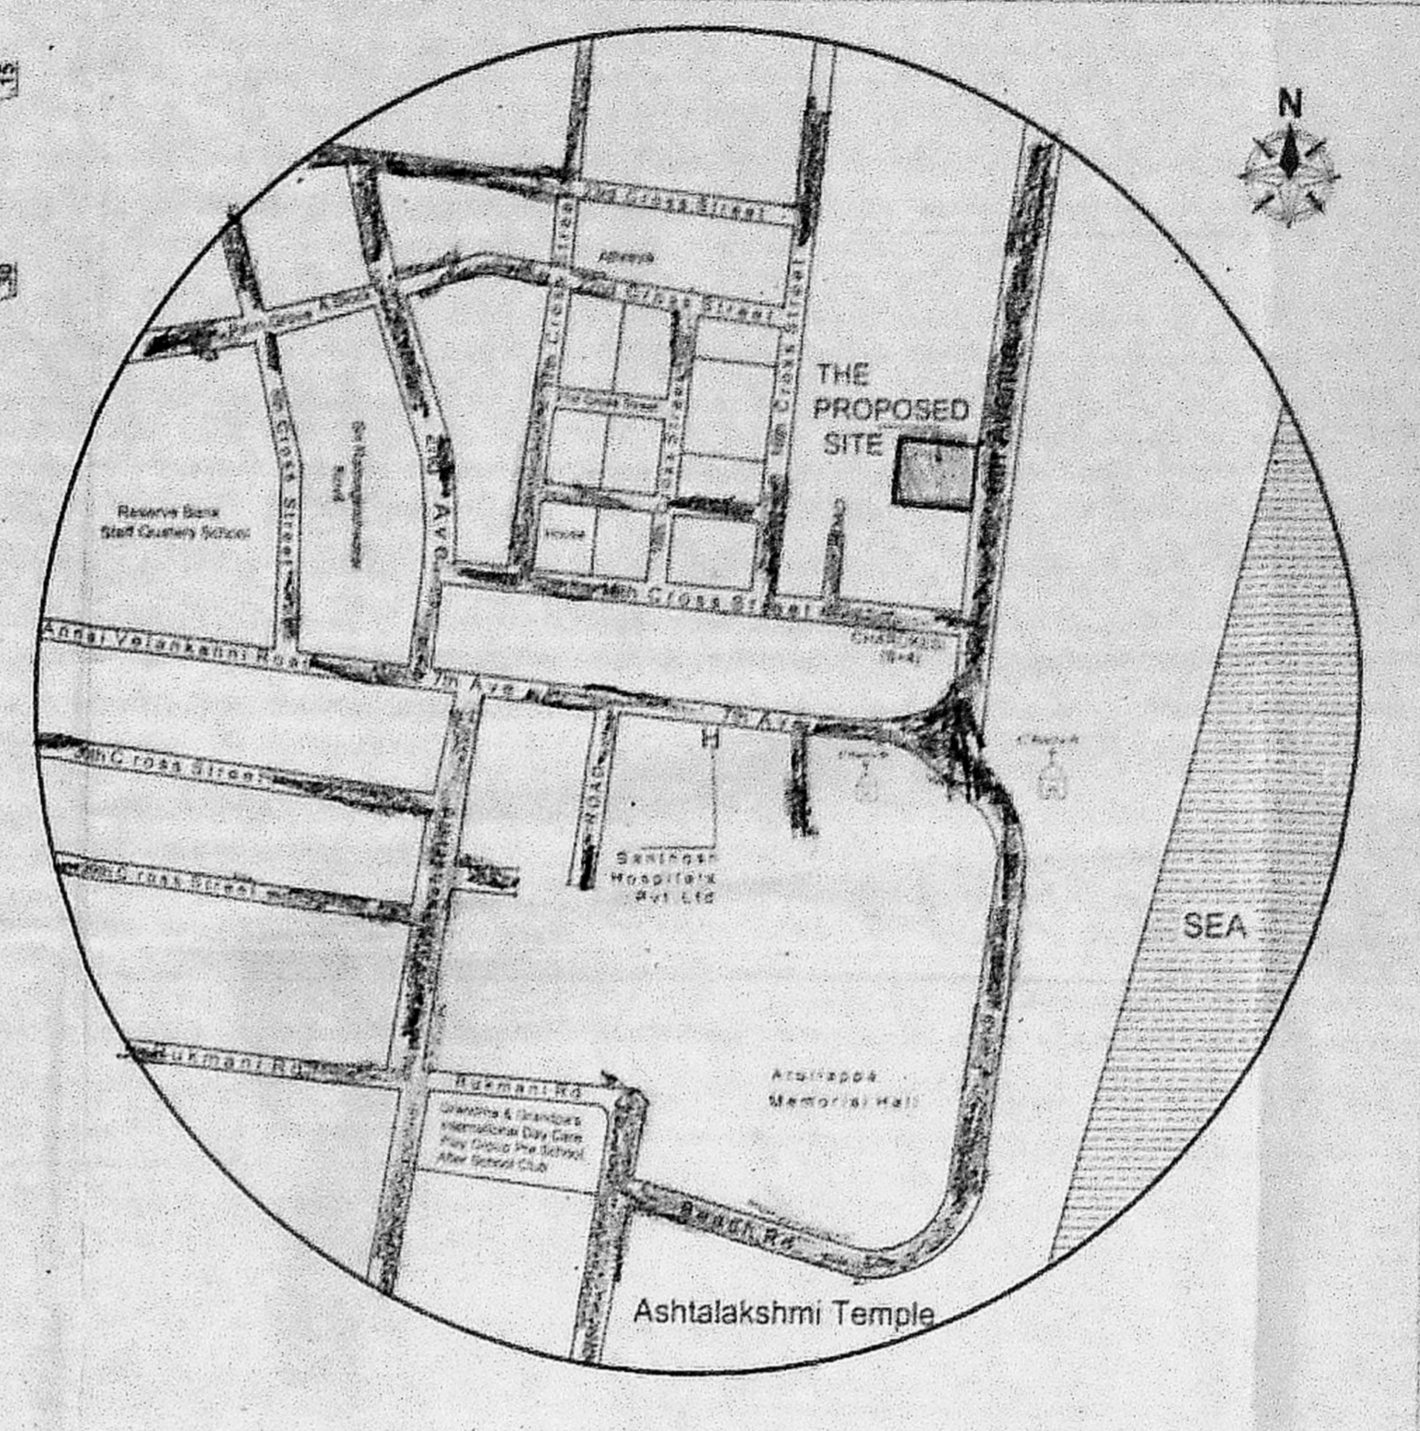


KEY PLAN

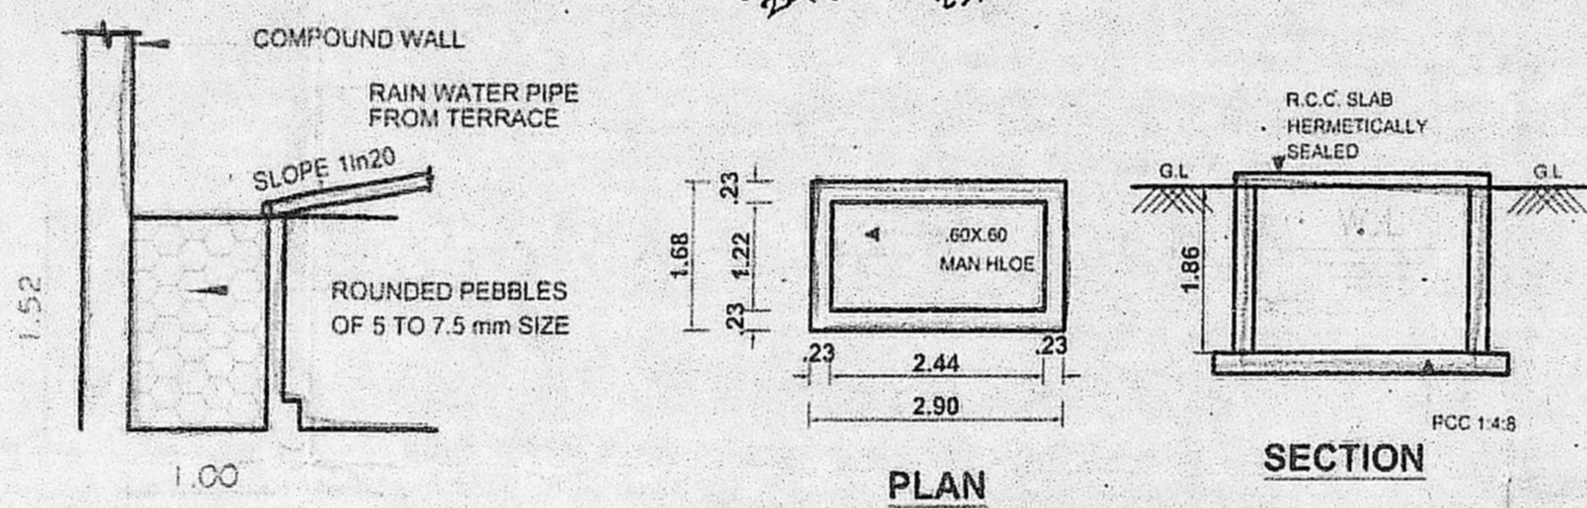


RAIN WATER CONSERVATION TRENCH DETAILS

SUMP FOR SULLAGE TREATED RECYCLE WATER DETAILS

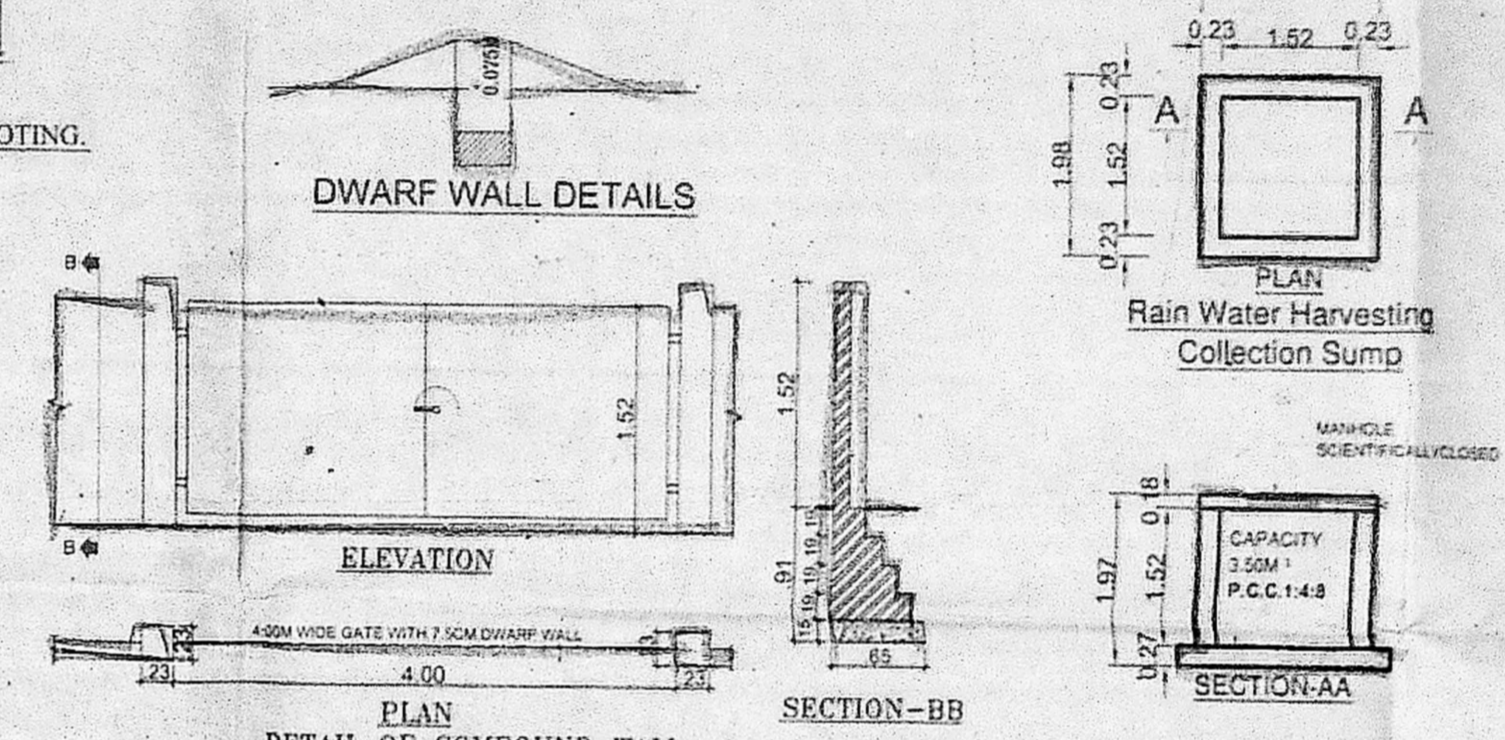


DWARF WALL DETAILS


DETAIL OF COMPOUND WALL

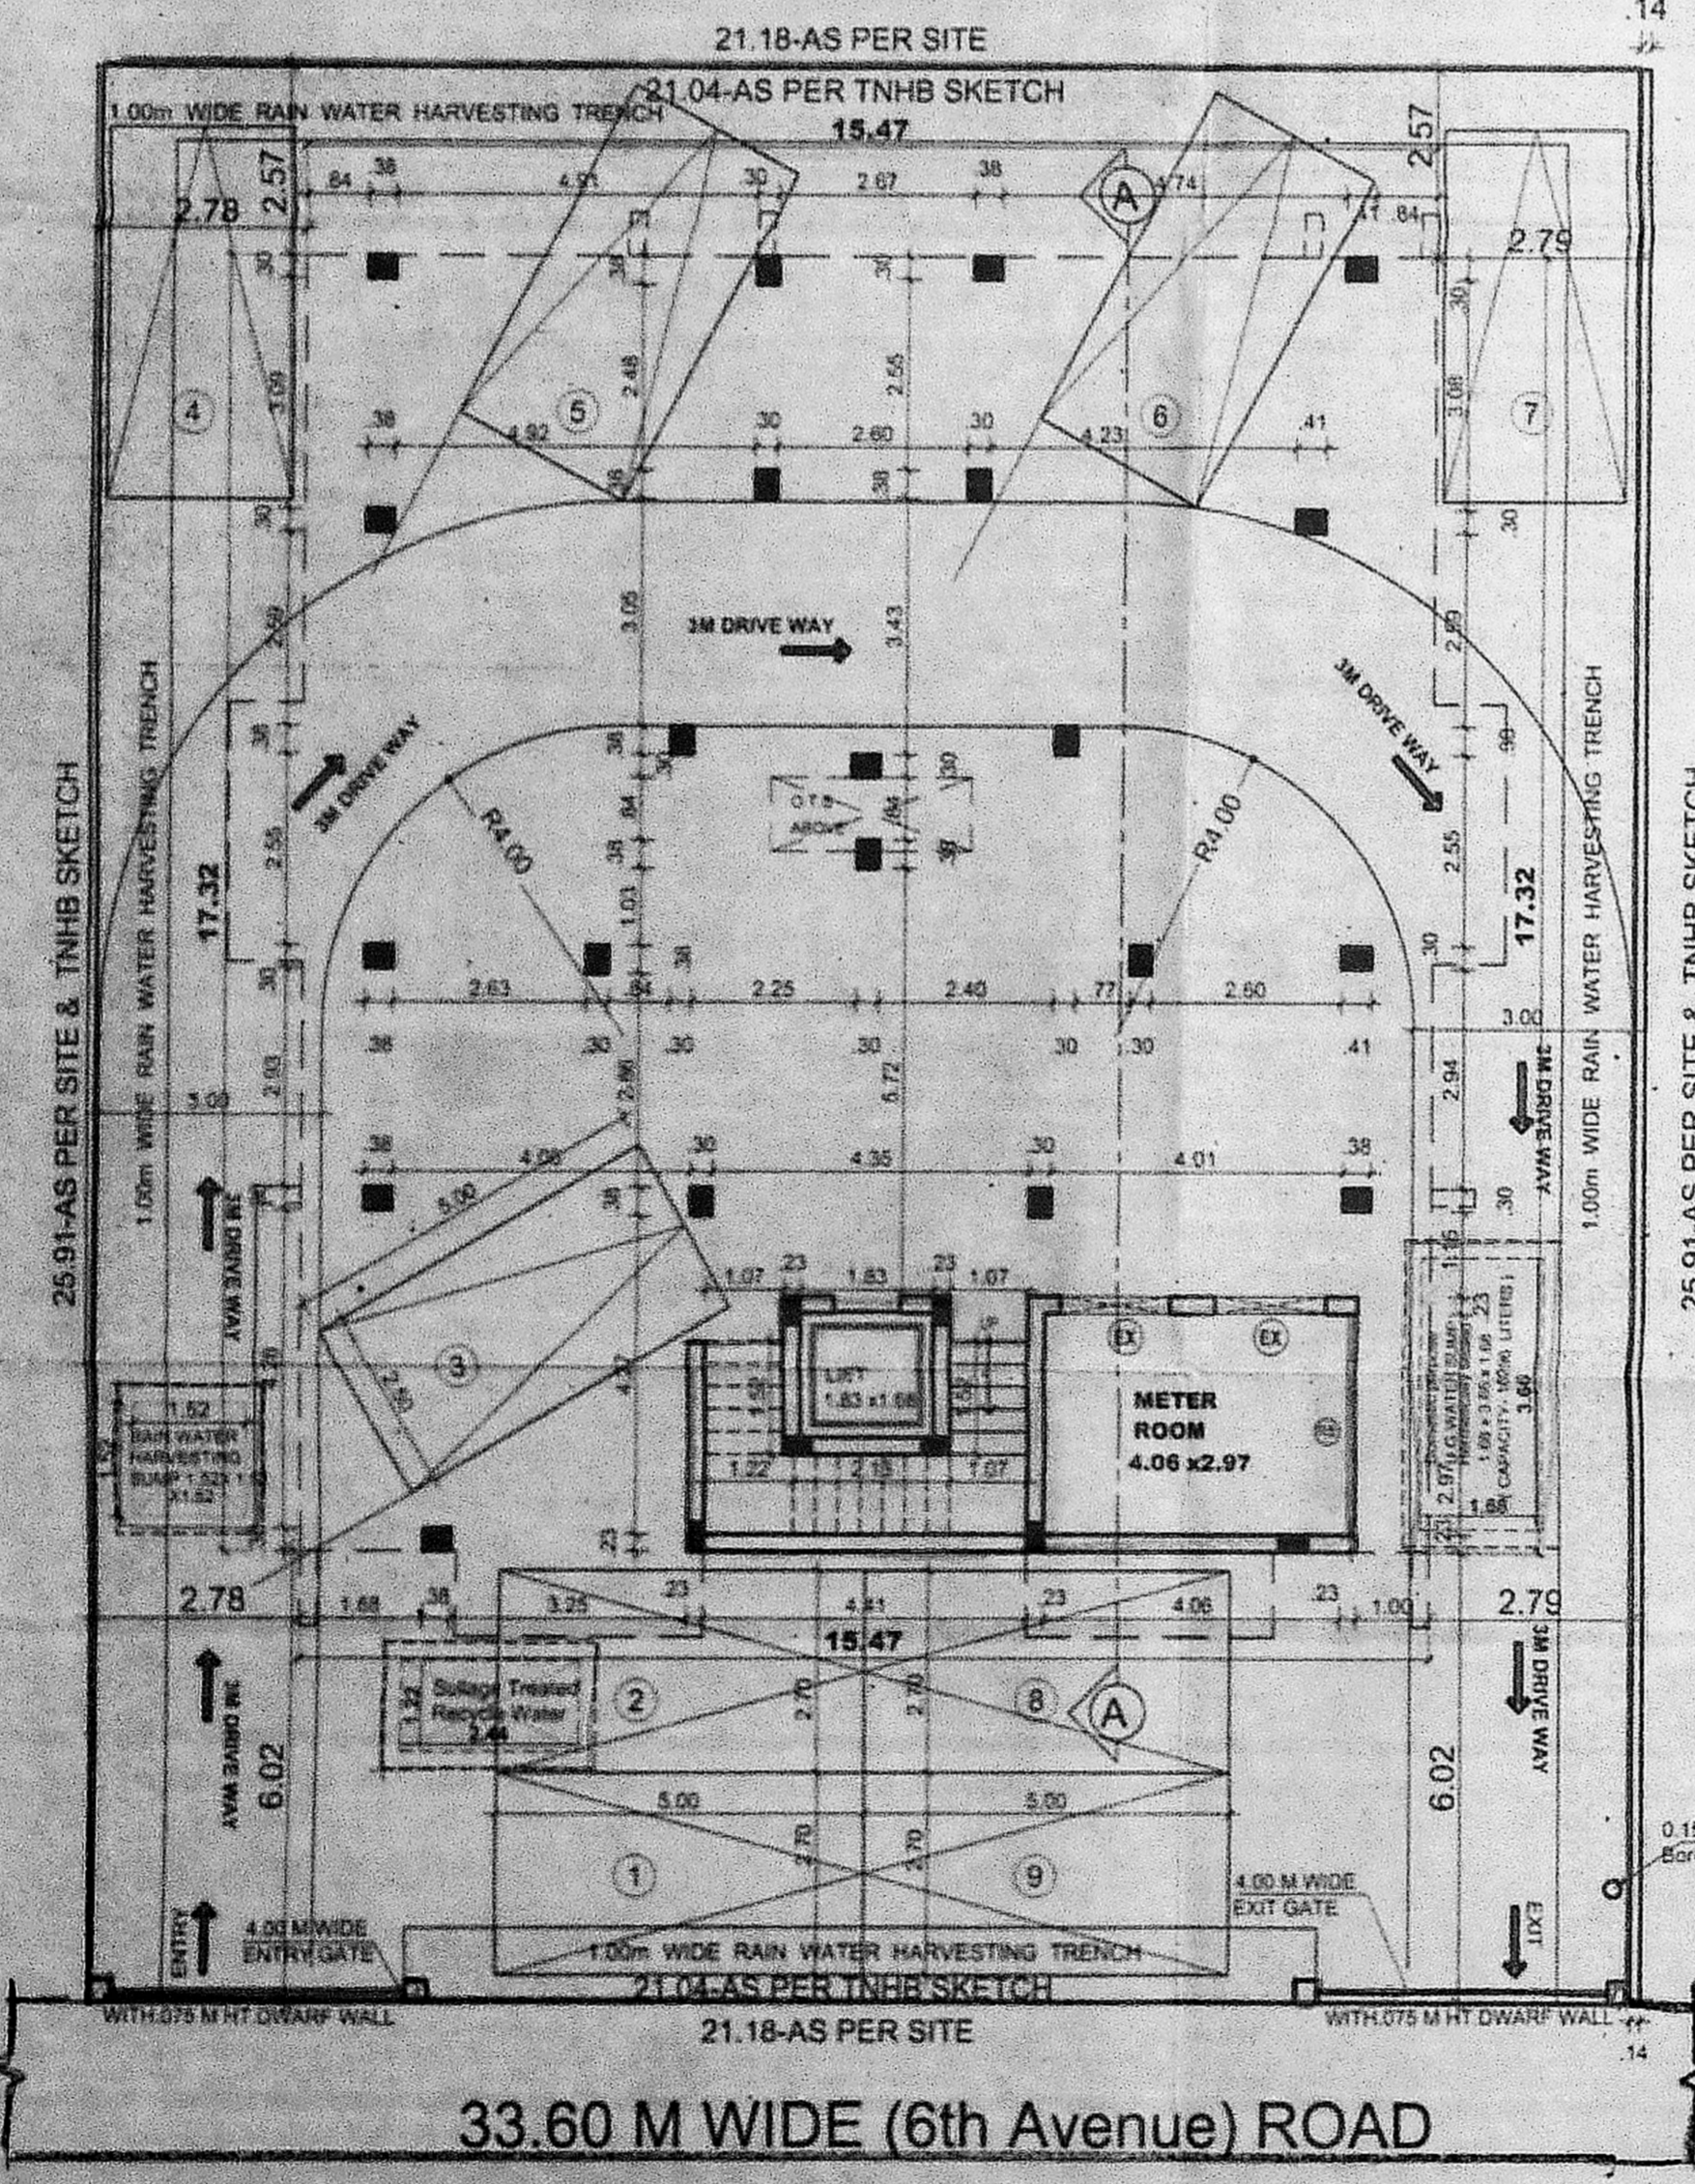


SITE / STILT FLOOR PLAN

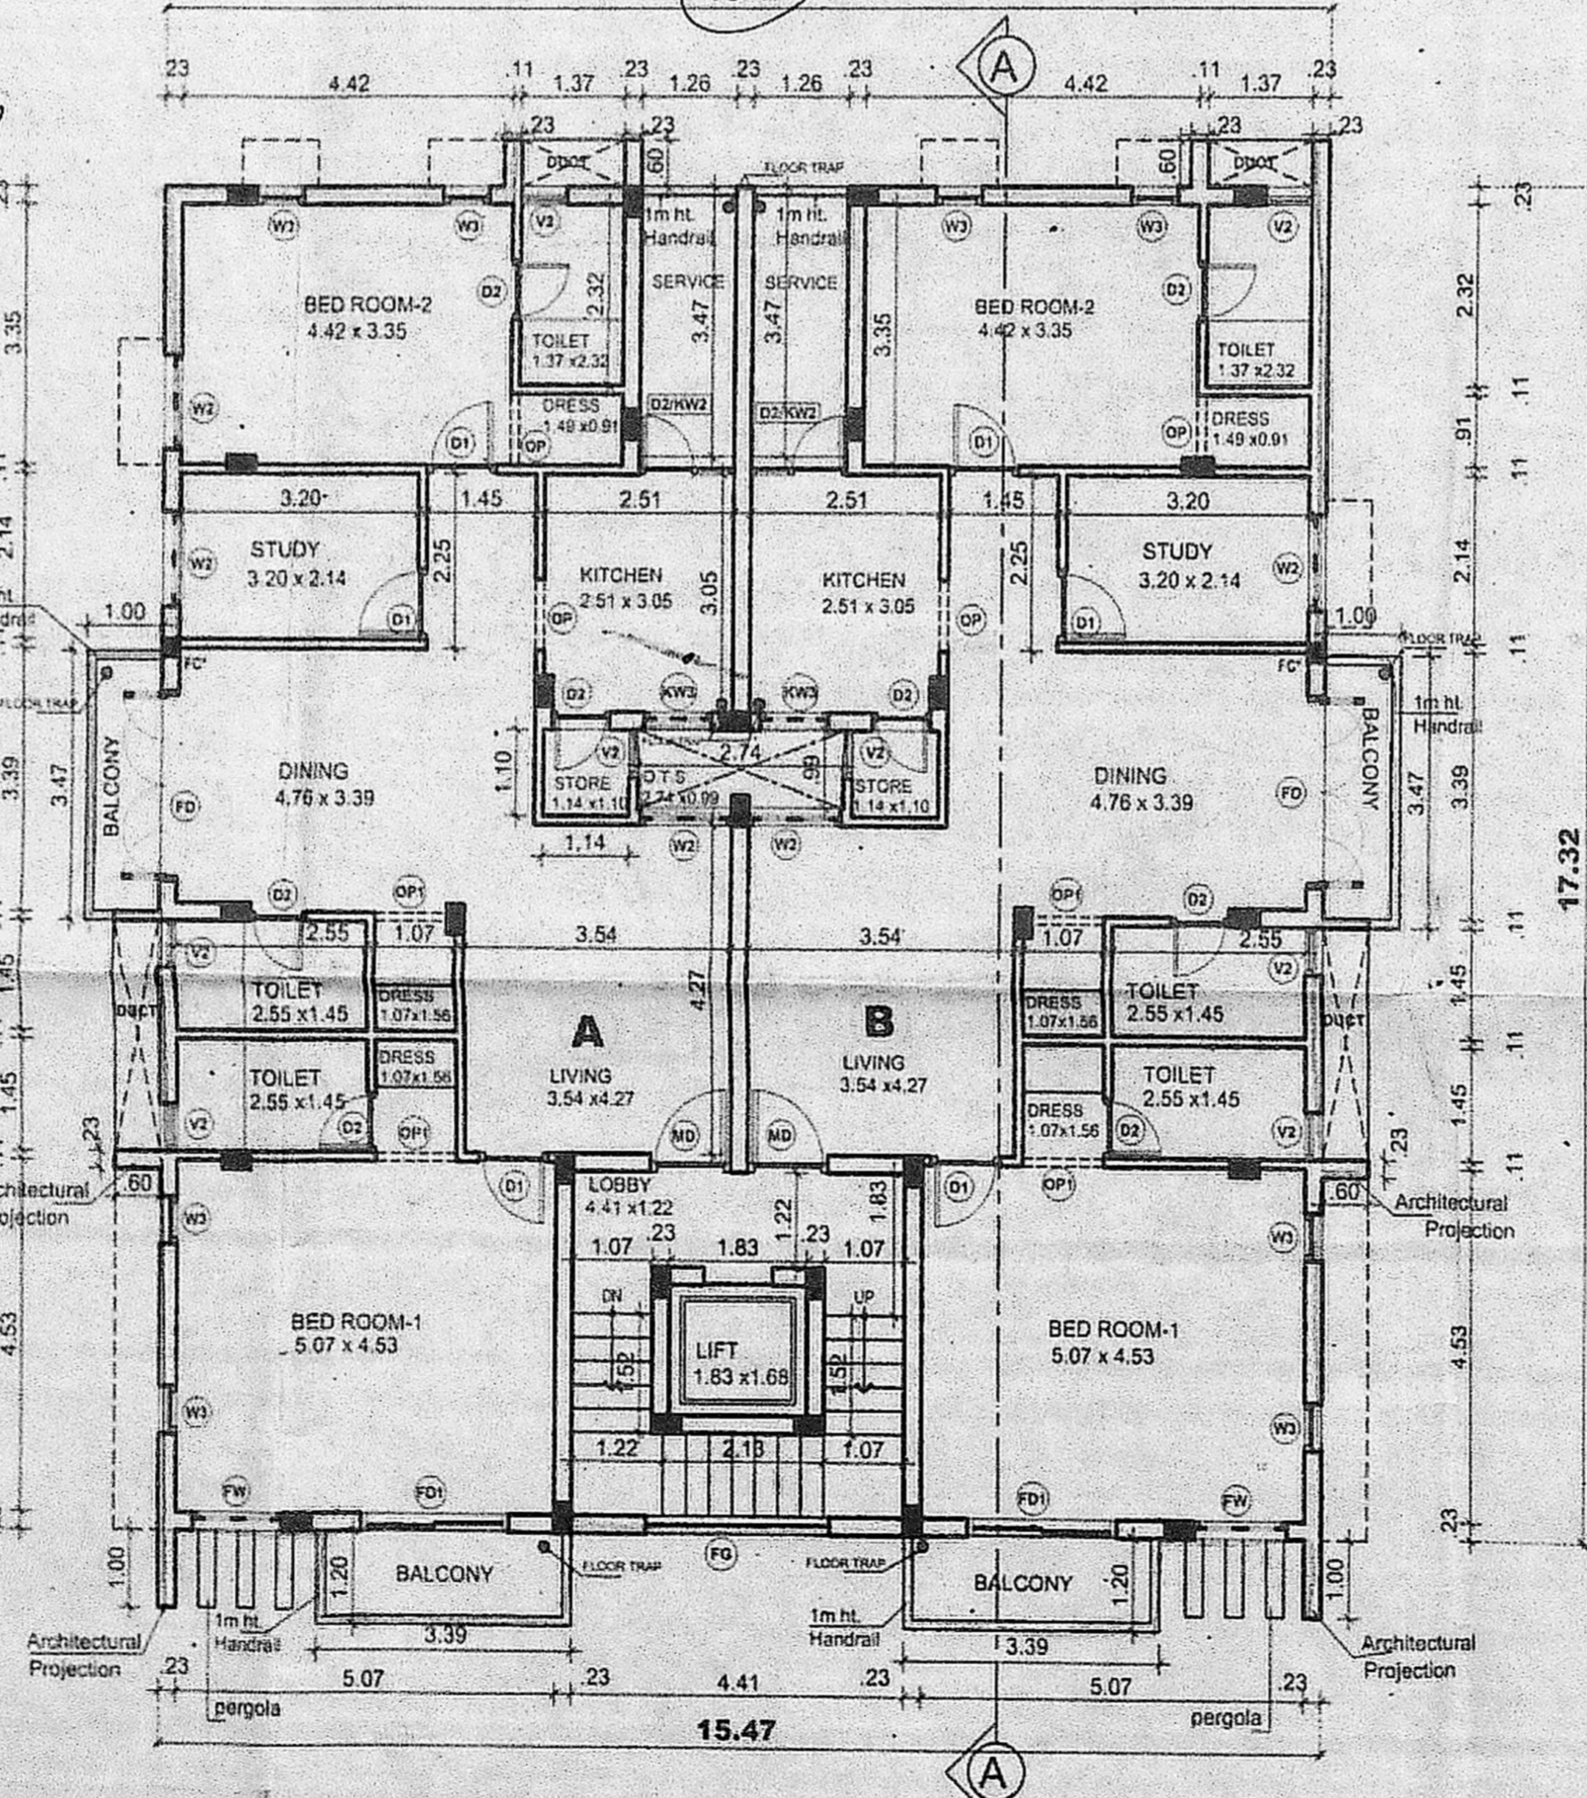

FIRST FLOOR PLAN

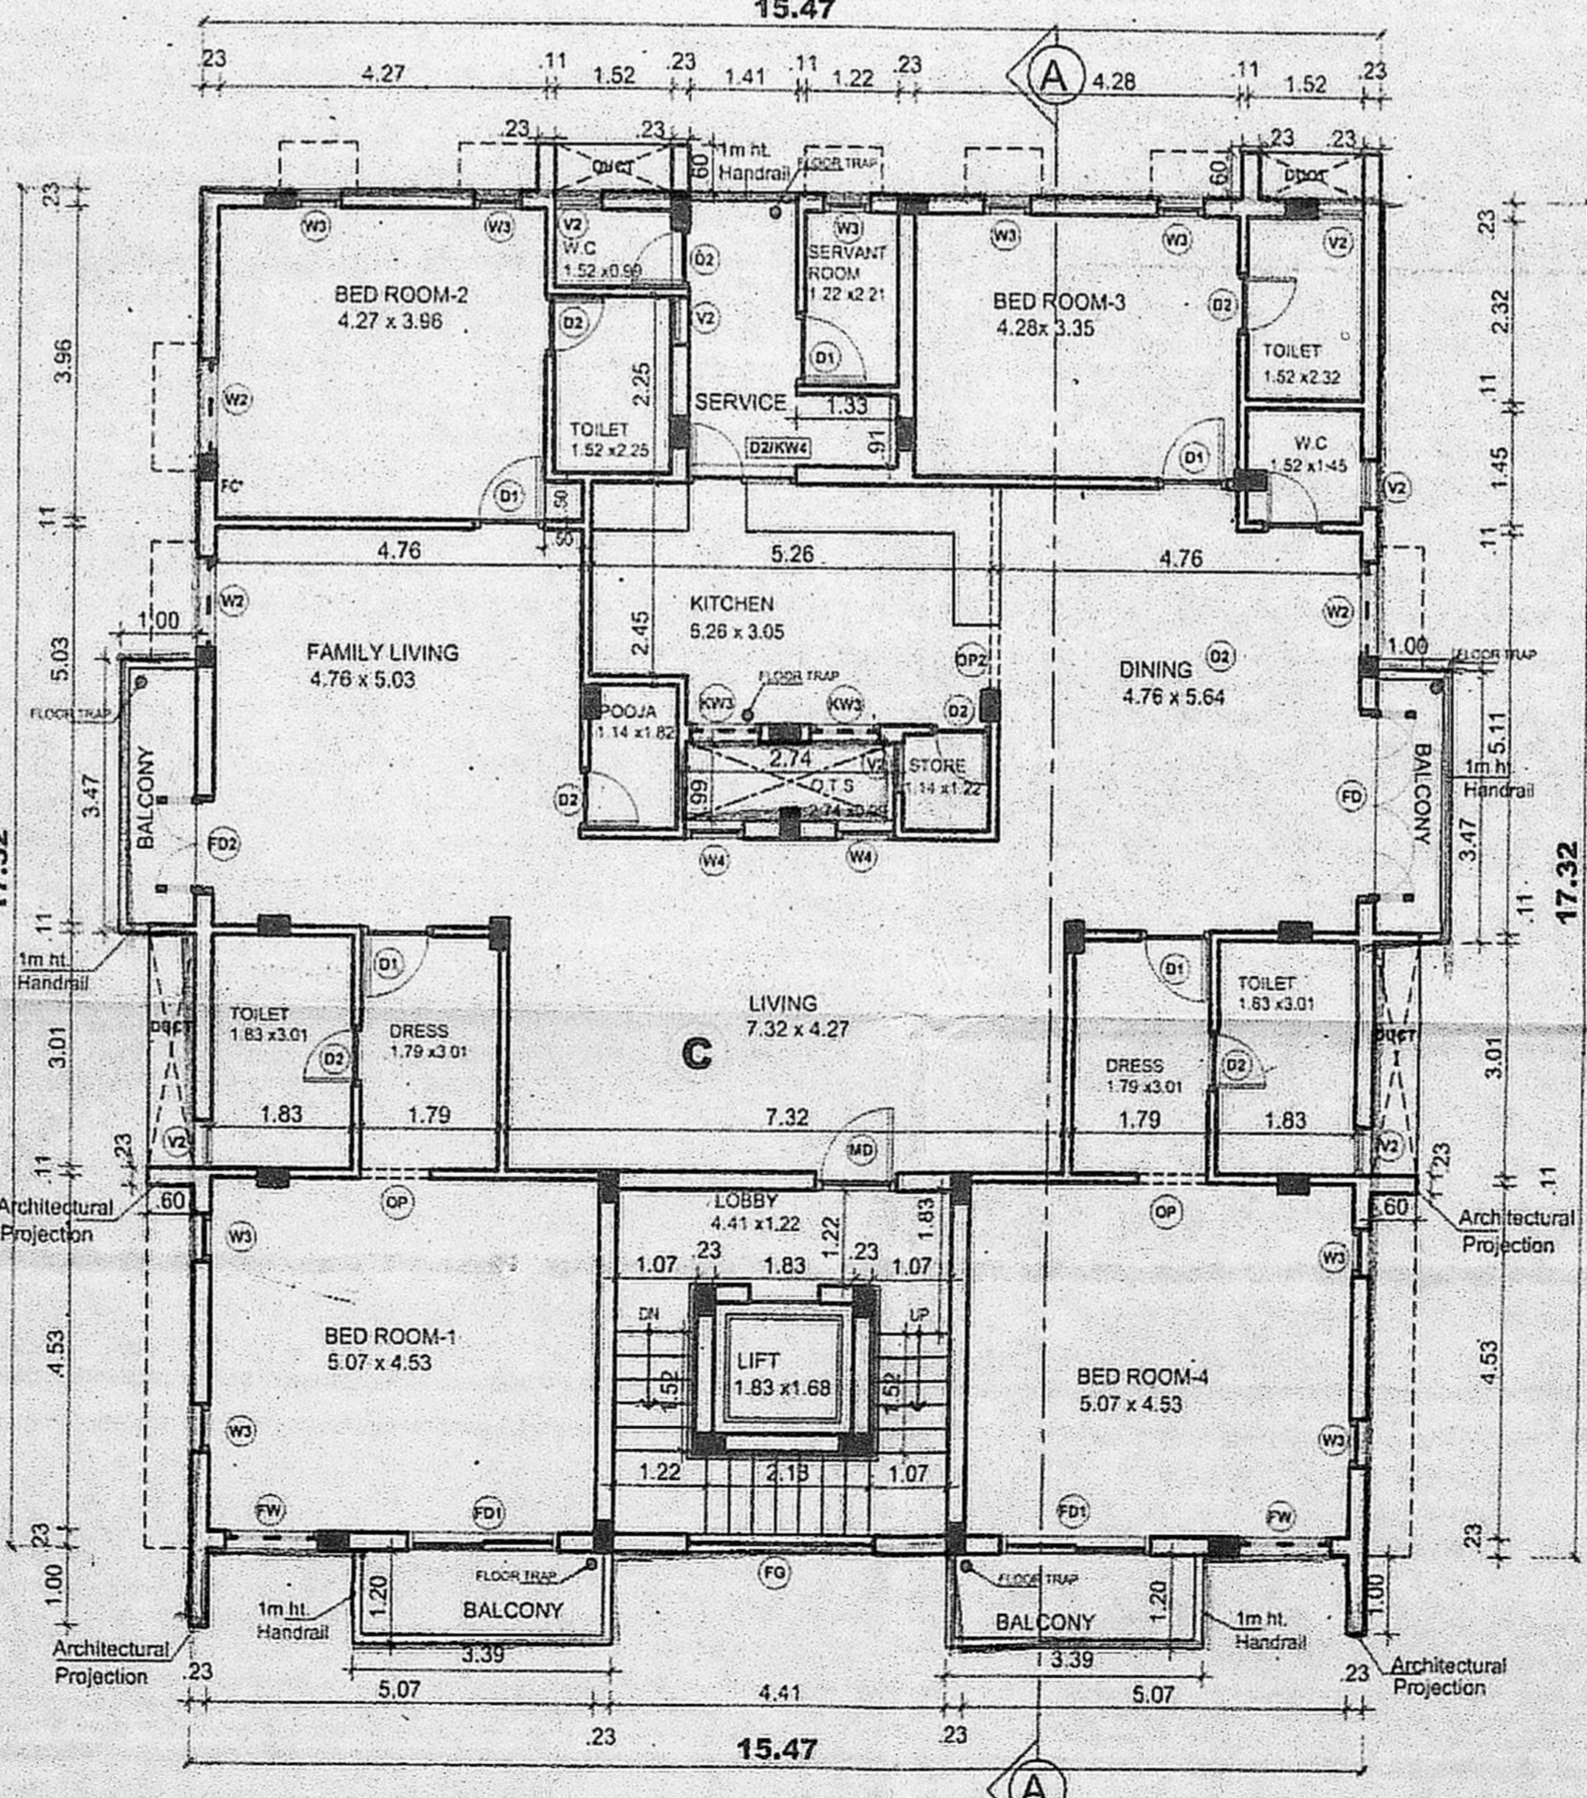

SECOND FLOOR PLAN

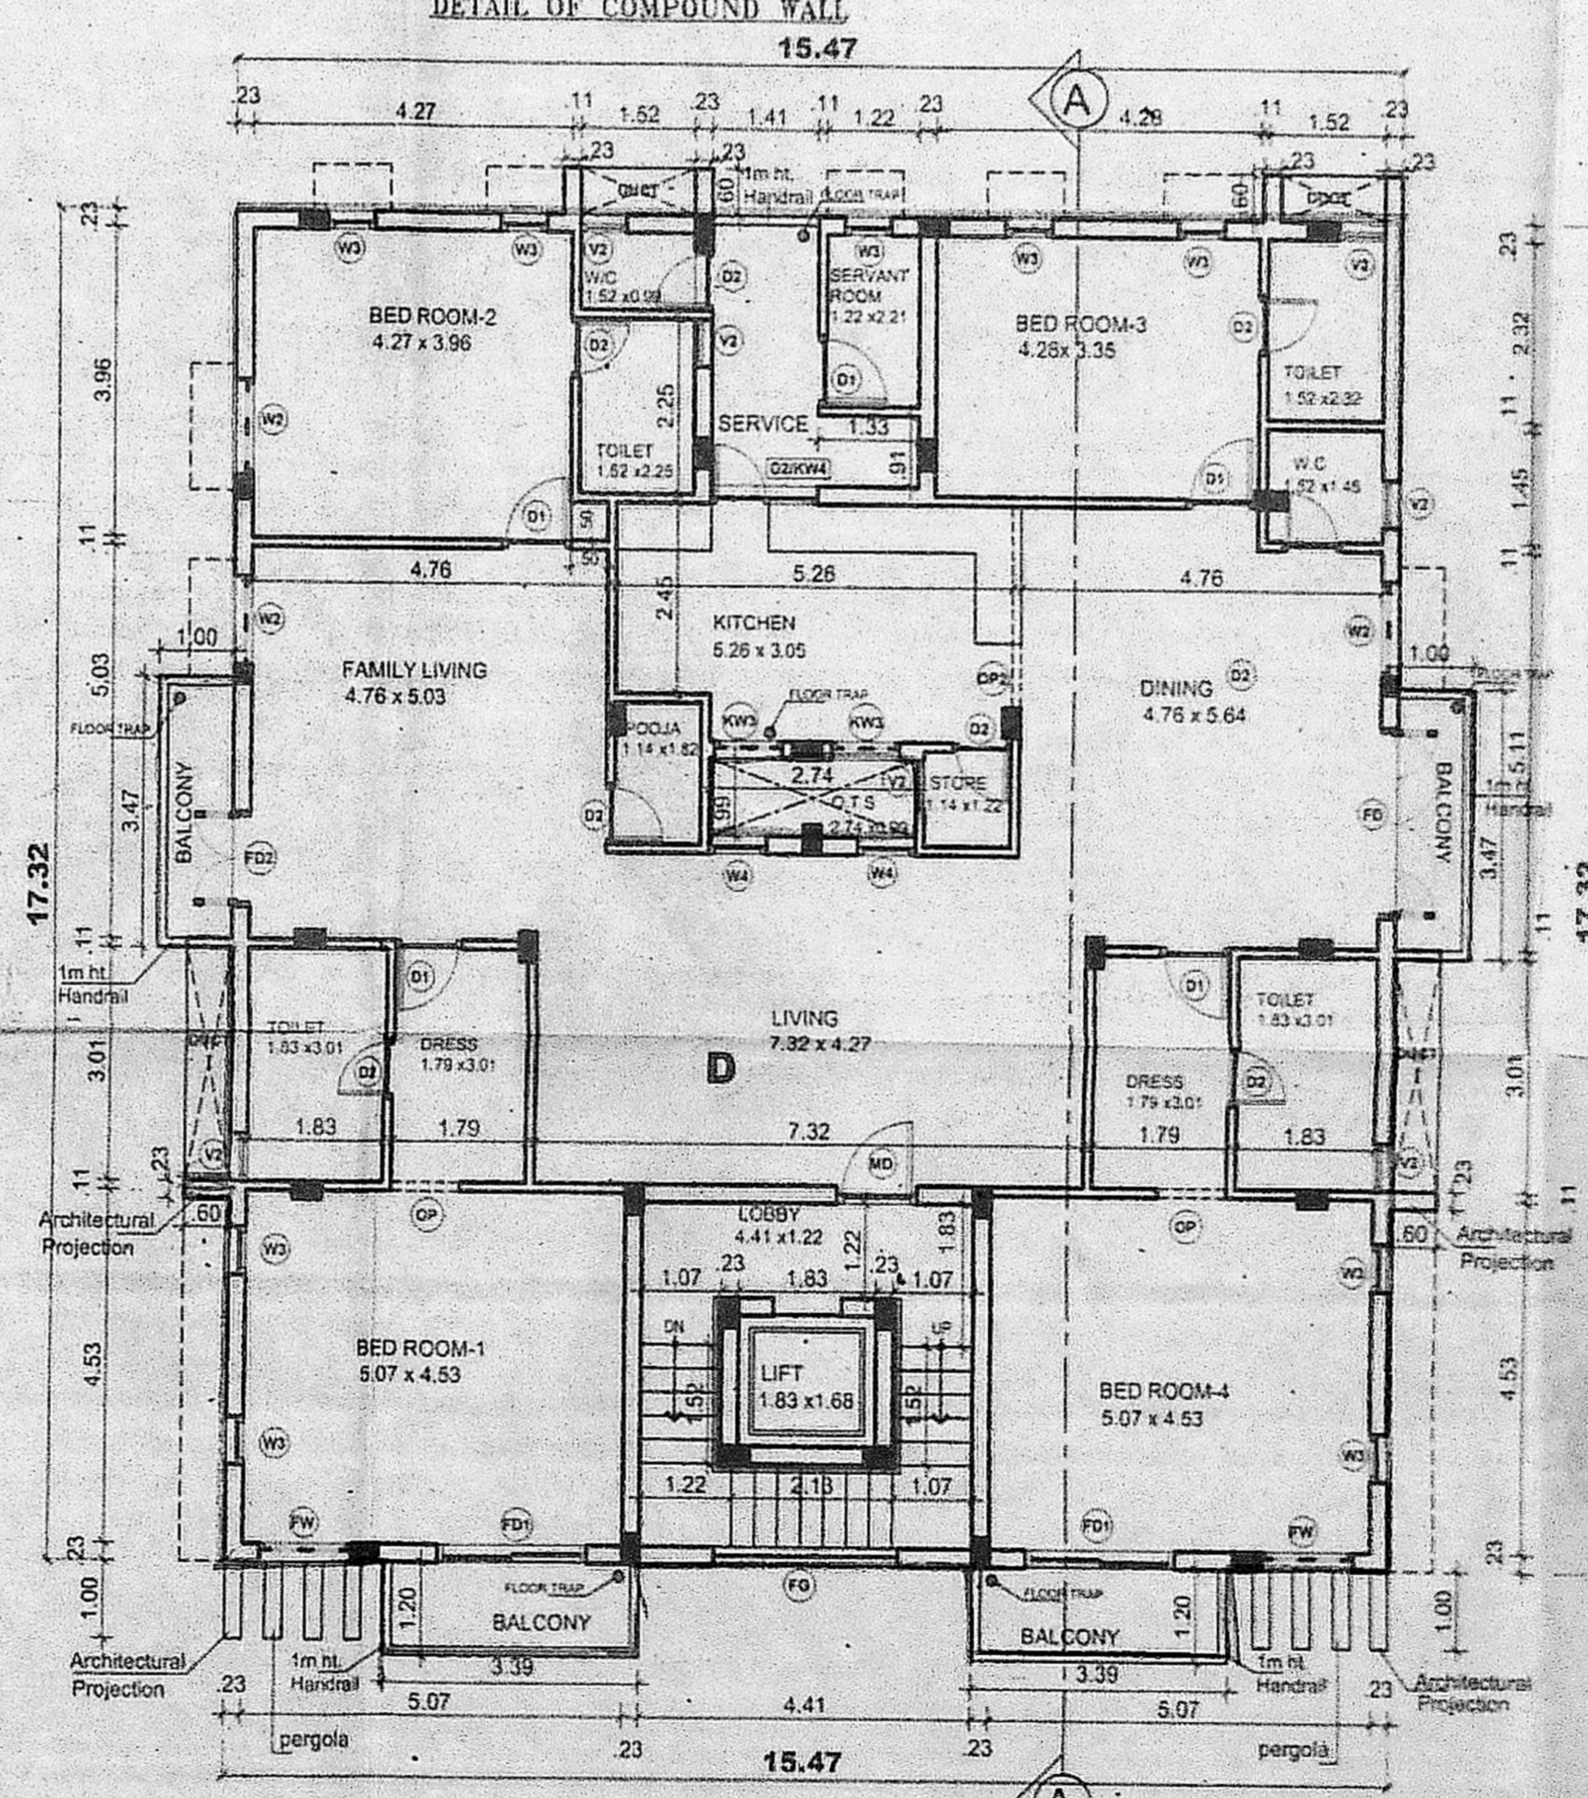

THIRD FLOOR PLAN

PLAN SHOWING THE PROPOSED RESIDENTIAL APARTMENT AT T.S NO - 1 part 02 part GREATER CHENNAI CORPORATION
ZONE - 13, DIVISION - 182

JOINERY DETAIL

RS	ROLLING SHUTTER	2.97 x 2.13
MD	MAIN DOOR	1.07 x 2.13
D1	DOOR	0.91 x 2.13
D2	DOOR	0.76 x 2.13
FD	FRENCH DOOR	2.44 x 2.13
FD1	FRENCH DOOR	1.98 x 2.13
FD2	FRENCH DOOR	1.22 x 2.13
D2/KW2	DOOR / KITCHEN WINDOW	1.26 x 2.13
D2/KW4	DOOR / KITCHEN WINDOW	1.41 x 2.13
OP	OPENING	0.90 x 2.13
OP1	OPENING	1.07 x 2.13
OP2	OPENING	2.59 x 2.13
W1	WINDOW	2.29 x 1.83
W2	WINDOW	1.22 x 1.37
W3	WINDOW	0.80 x 1.37
W4	WINDOW	0.76 x 1.37
FW	FRENCH WINDOW	1.22 x 1.83
KW1	KITCHEN WINDOW	1.22 x 0.91
KW3	KITCHEN WINDOW	0.91 x 0.91
FG	FIXED WINDOW	2.44 x 1.83
V2	VENTILATOR	0.61 x 0.91
EX	EXHAUST FAN	1.00 x 1.00

SCALE - 1 : 100
ALL DIMENSION ARE IN METRE

COLOR INDEX :-

PROPOSED	
BOUNDARY	
ROAD	

AREA STATEMENT

AREA STATEMENT	SQM
PLOT EXTENT AS PER SITE, DOC & TNHB SKETCH	544.87
FIRST FLOOR PLAN	264.45
SECOND FLOOR PLAN	264.39
THIRD FLOOR PLAN	264.39
TOTAL	793.23
ACHIEVED F.S.I	1.456 Times
NON F.S.I (Stilts floor- Meter room)	15.50
NO. OF DWELLING UNITS	4 Units
NO. OF CAR PARKING	9 nos

OWNER SIGNATURE :-

LICENSED SURVEYOR:-

K. RAJA, B.E.
LICENSED SURVEYOR No. 1546 - class I
CORPORATION OF CHENNAI
Door No. 31/14 II Floor Chintalpath Road I Street
Alwarpet Chennai - 600 018.