

**அலுவலகப் பிடி**

திட்ட வரைபட அனுமதி எண்: 15.09.2018/112

ஒப்பளிக்கப்பட்டது

இவ்வலுவலகக் கட்டிட எண்ணில் 15.09.2018 நாள் 18.11.2018 ஆம் தேதி ஒப்பளிக்கப்பட்டுள்ள வரையறைகளுக்கு உட்பட்டது.

உறுப்பினர் செயலாற்றக்காக சென்னைப் பொதுநகர் வார்ட்சில் குடியும், சென்னை - 600 006.

**சிறப்பியல்புகள் SPECIFICATION**

1. 1:4:8 R.C.C COLUMN FOUNDATION
2. SAND FILLING IN FOUNDATION AND BASEMENT
3. P.C.C 1:4:8 IN FOUNDATION AND BASEMENT
4. BRICK WORK IN SUPER-STRUCTURE AND PARAPET WALL
5. R.C.C LINTELS, BEAMS AND SLABS IN 1:2:4
6. WEATHERING COURSE IN BRICK, JELLY LINE CONCRETE
7. மென்மையான பிடி, சென்னை - 600 006
8. கவர்ந்தாழ்வு மரம் மற்றும் கவுண்டர் வரையறைகளுக்கு உட்பட்டது.
9. WINDOWS IN ALUMINIUM FRAME WITH GLAZING

உ.தி.அ. F. S. தி.தி.அ.

**SCHEDULE OF JOINERY**

MD	MAIN DOOR	1.83 X 2.1
D1	DOOR	0.95 X 2.1
D2	DOOR	1.75 X 2.1
FD	DOOR	2.54 X 2.1
FD1	DOOR	1.83 X 2.1
BW	BAY WINDOW	2.44 X 1.22
W	WINDOW	1.83 X 1.22
W1	WINDOW	1.22 X 1.22
KW	KITCHEN WINDOW	1.22 X 0.90
V	VENTILATOR	0.61 X 0.90

SCALE - 1 : 100      DATE : 06.07.18

**LEGEND**

PROPOSED BUILDING AS

ROAD AS

BOUNDARY LINE AS








DEMOLISHED BUILDING AS

**TITLE:-**

PLAN SHOWING THE PROPOSED THIRD FLOOR ADDITIONS TO THE EXISTING STILT + 2 FLOORS RESIDENTIAL BUILDING AT PLOT NO : 21, DOOR NO : 21, GANAPATHY COLONY MAIN ROAD AND G.S.COLONY 1ST STREET, TEYANMPET, CHENNAI - 600018. BEARING R.S NO : 3847/48 BLOCK NO : 76 (AS PER PATTA) OF MYLAPORE VILLAGE, GREATER CHENNAI CORPORATION. ZONE NO : IX DIVISION NO : 118

**AREA STATEMENT**

	FSI ARE IN SQM	5% BALCONY AREA SQM
PLOT EXTENT (AS PER DOCUMENT)	644.28	
PLOT EXTENT (AS PER PATTA)	644.00	
PLOT EXTENT (AS PER SITE)	641.34	
EXISTING FIRST FLOOR	270.02	
EXISTING SECOND FLOOR	263.63	
PROPOSED THIRD FLOOR	233.71	2.93
TOTAL	767.36	2.93
FSI	1.196	

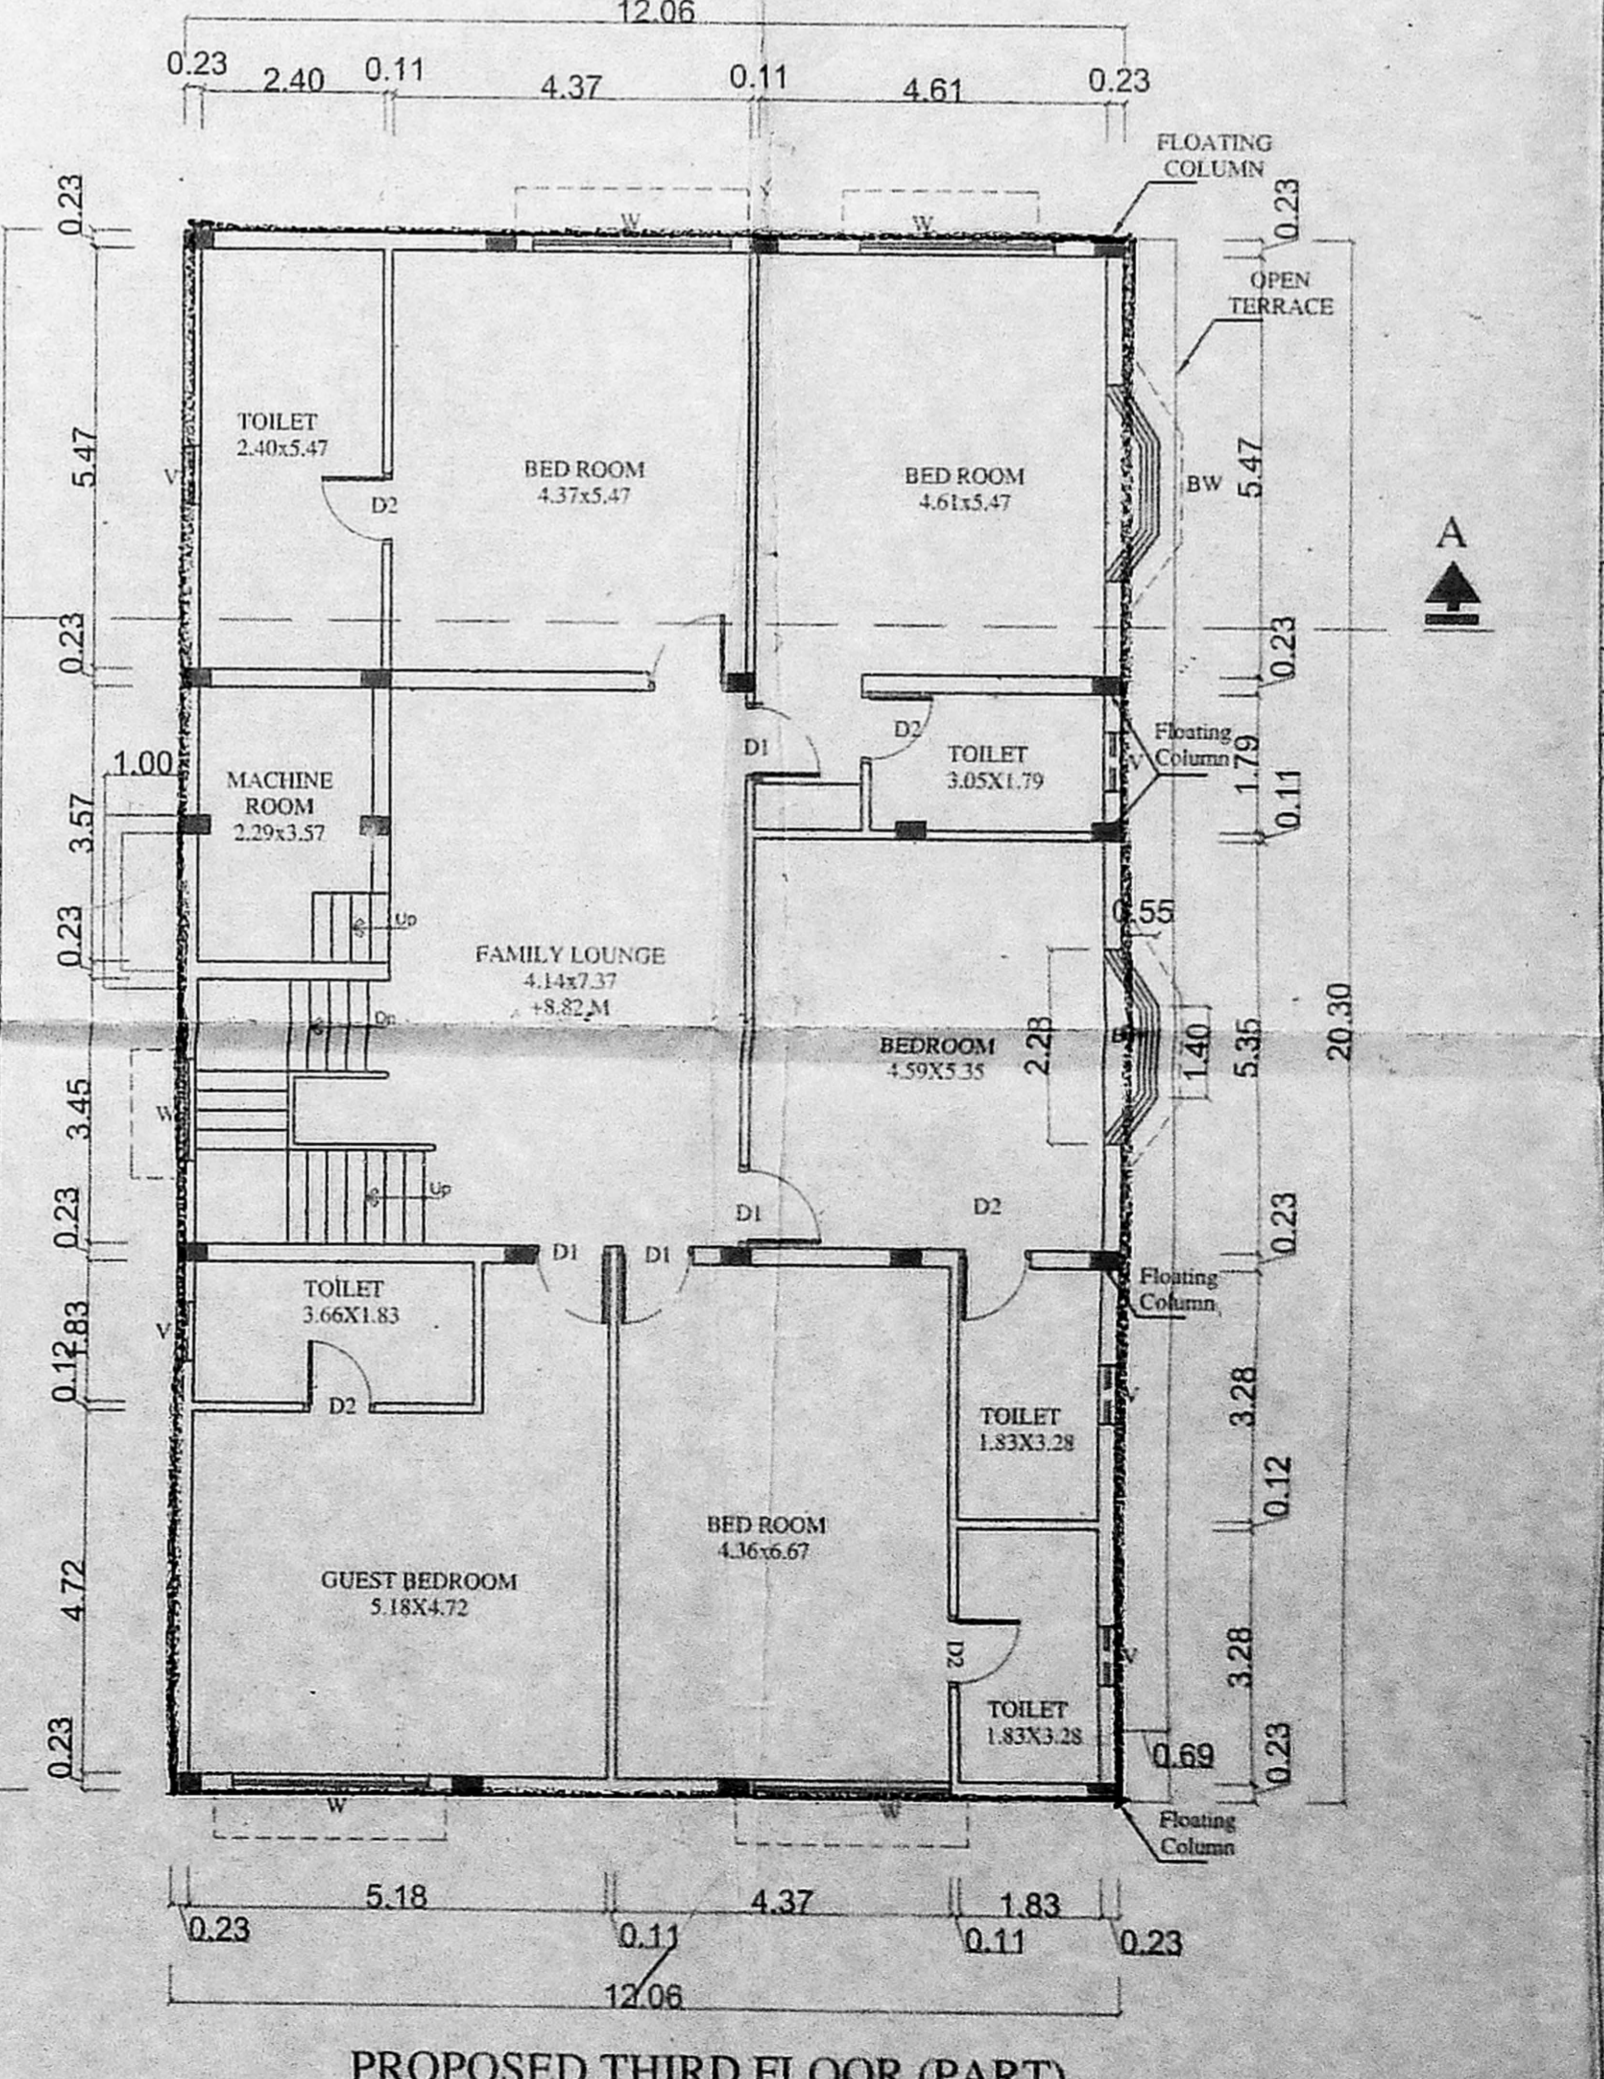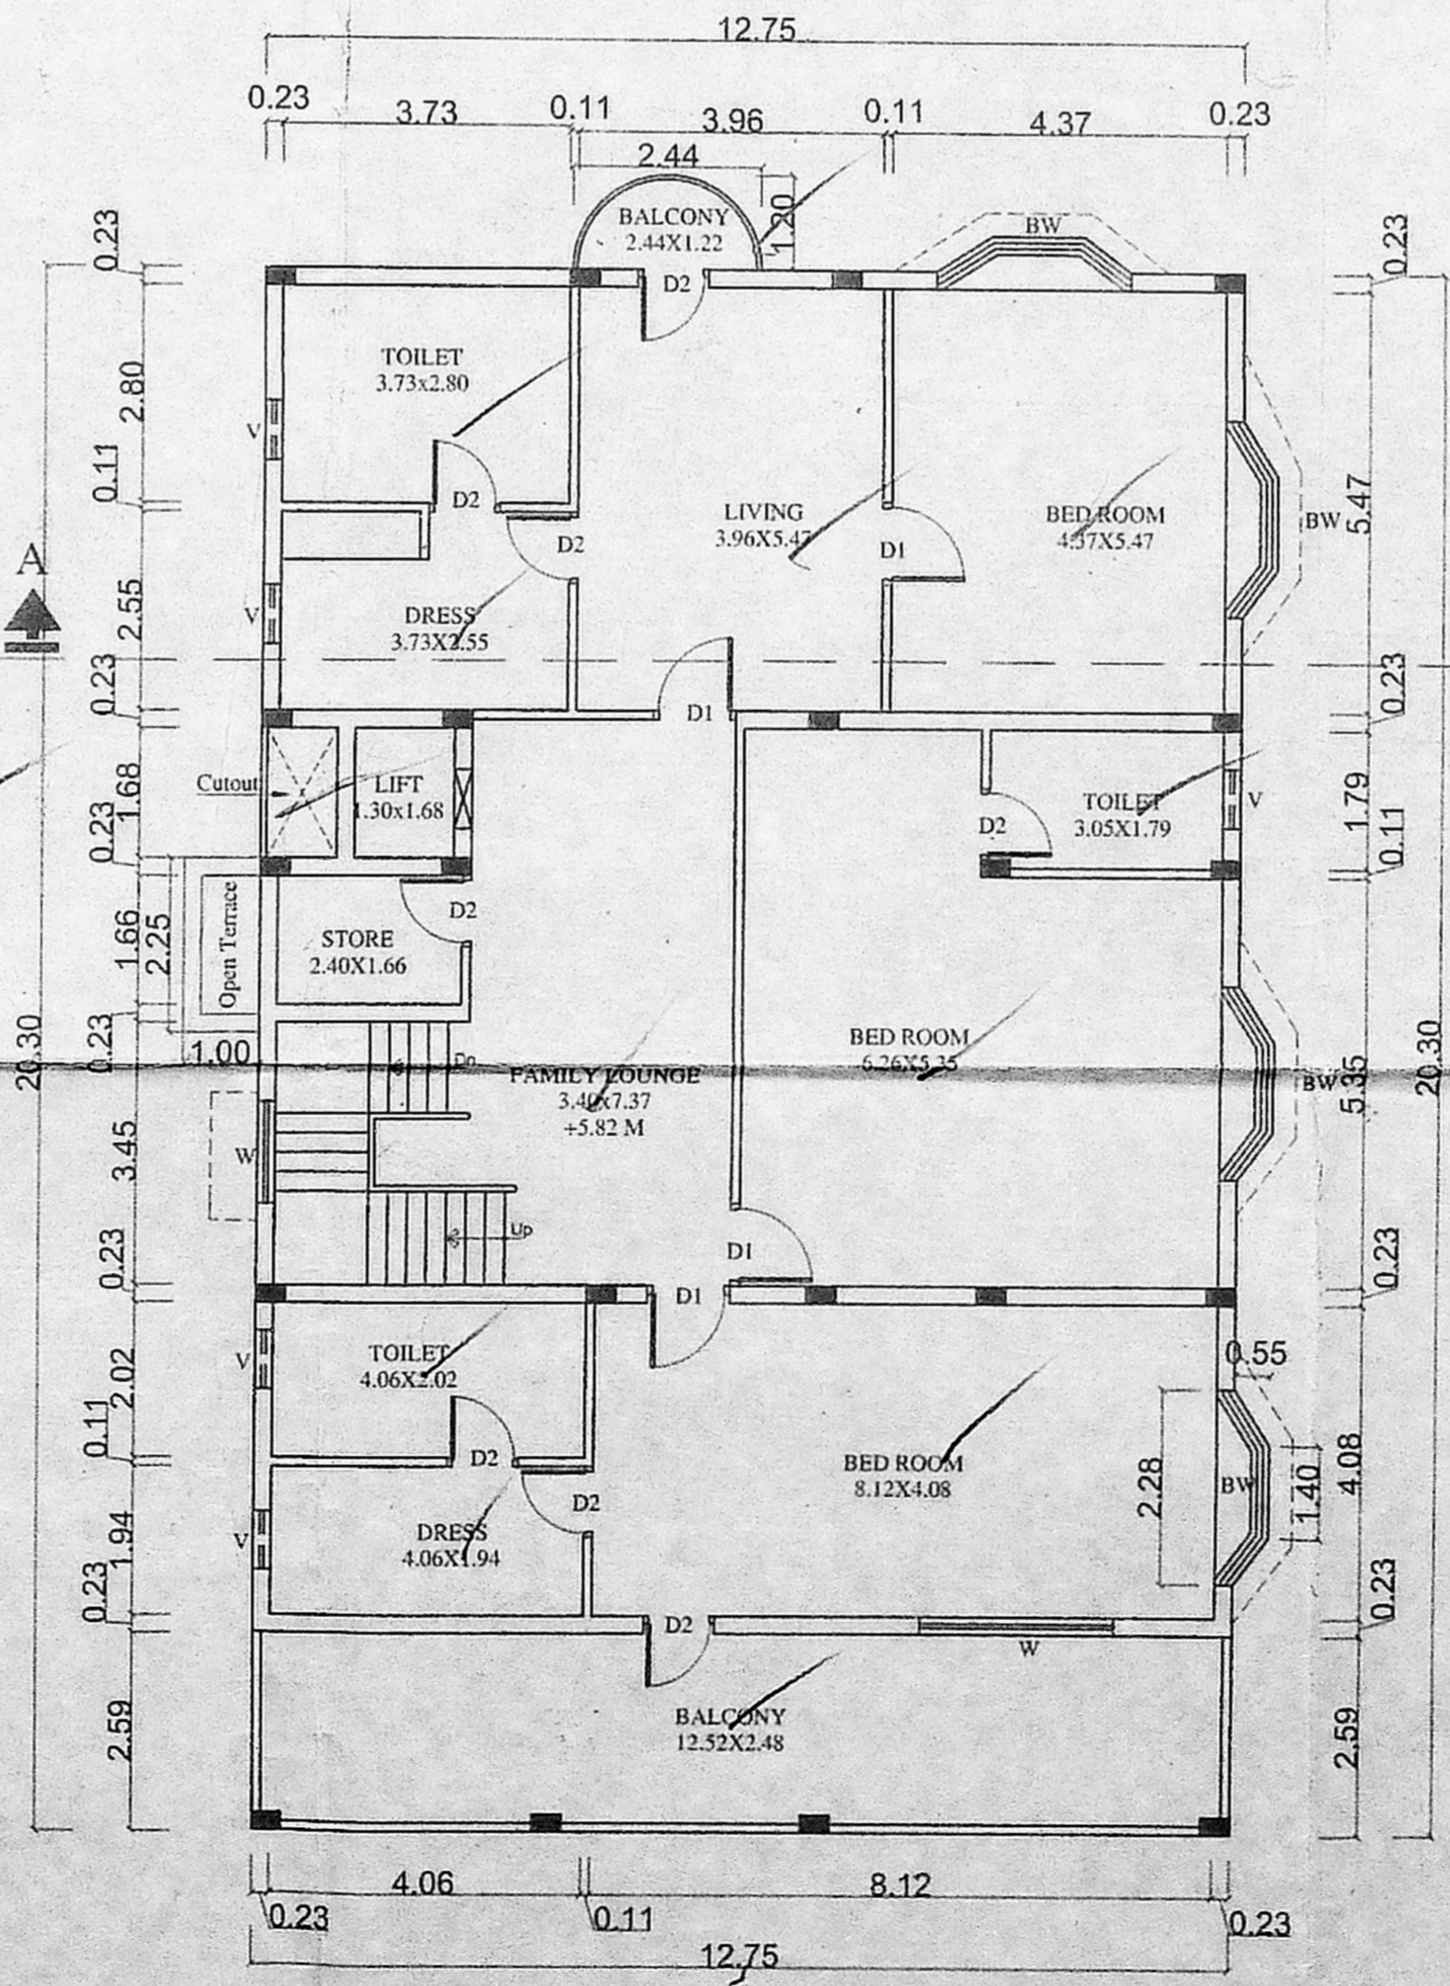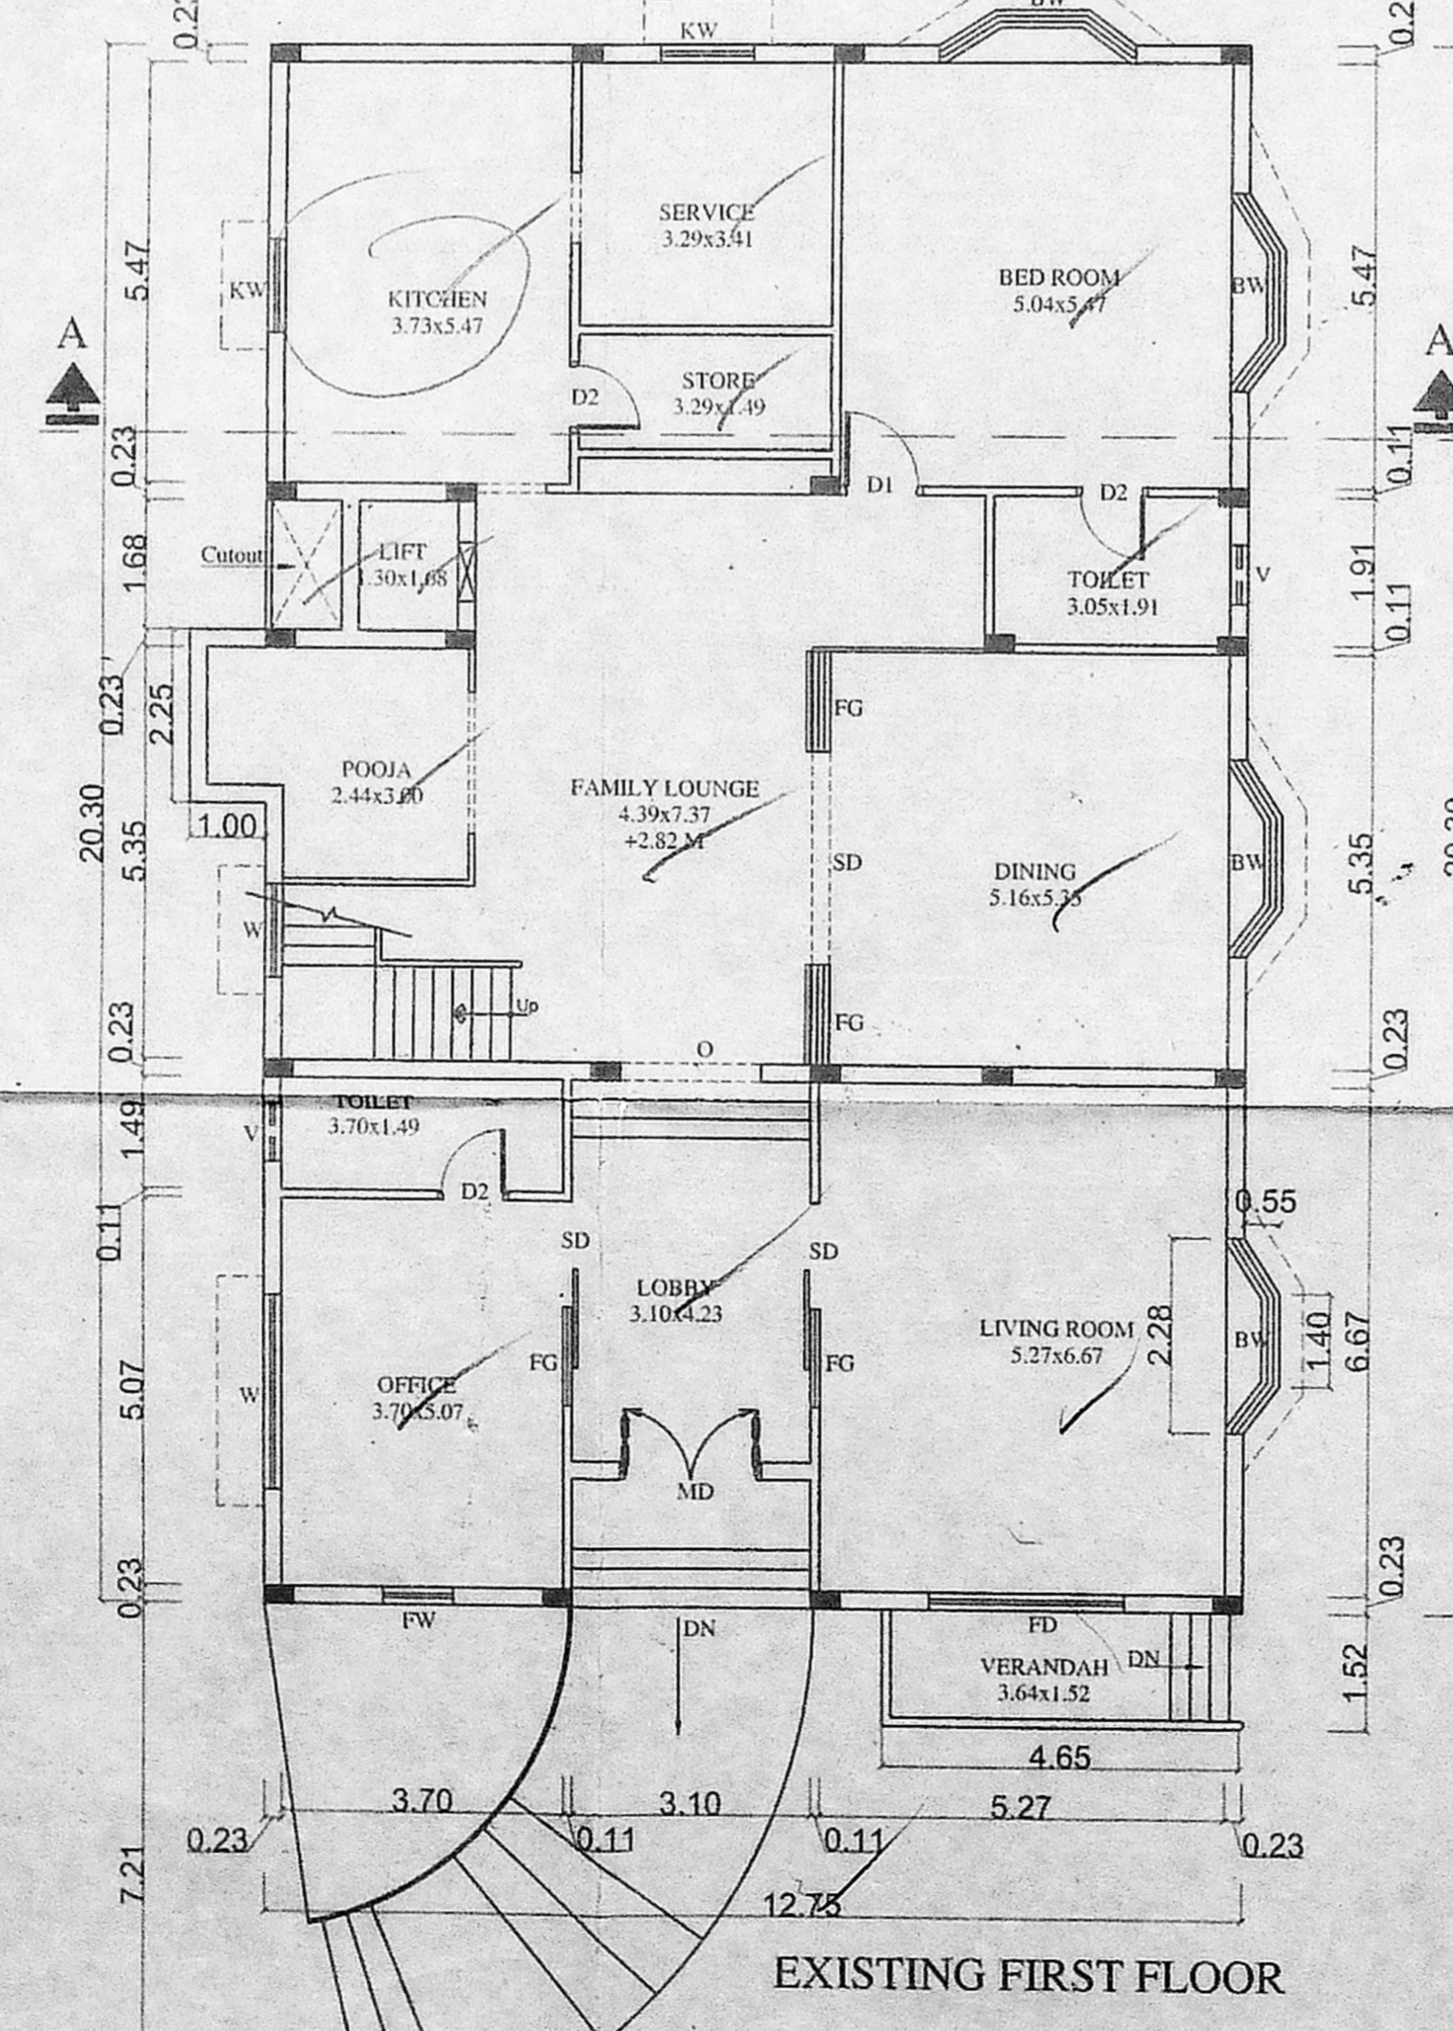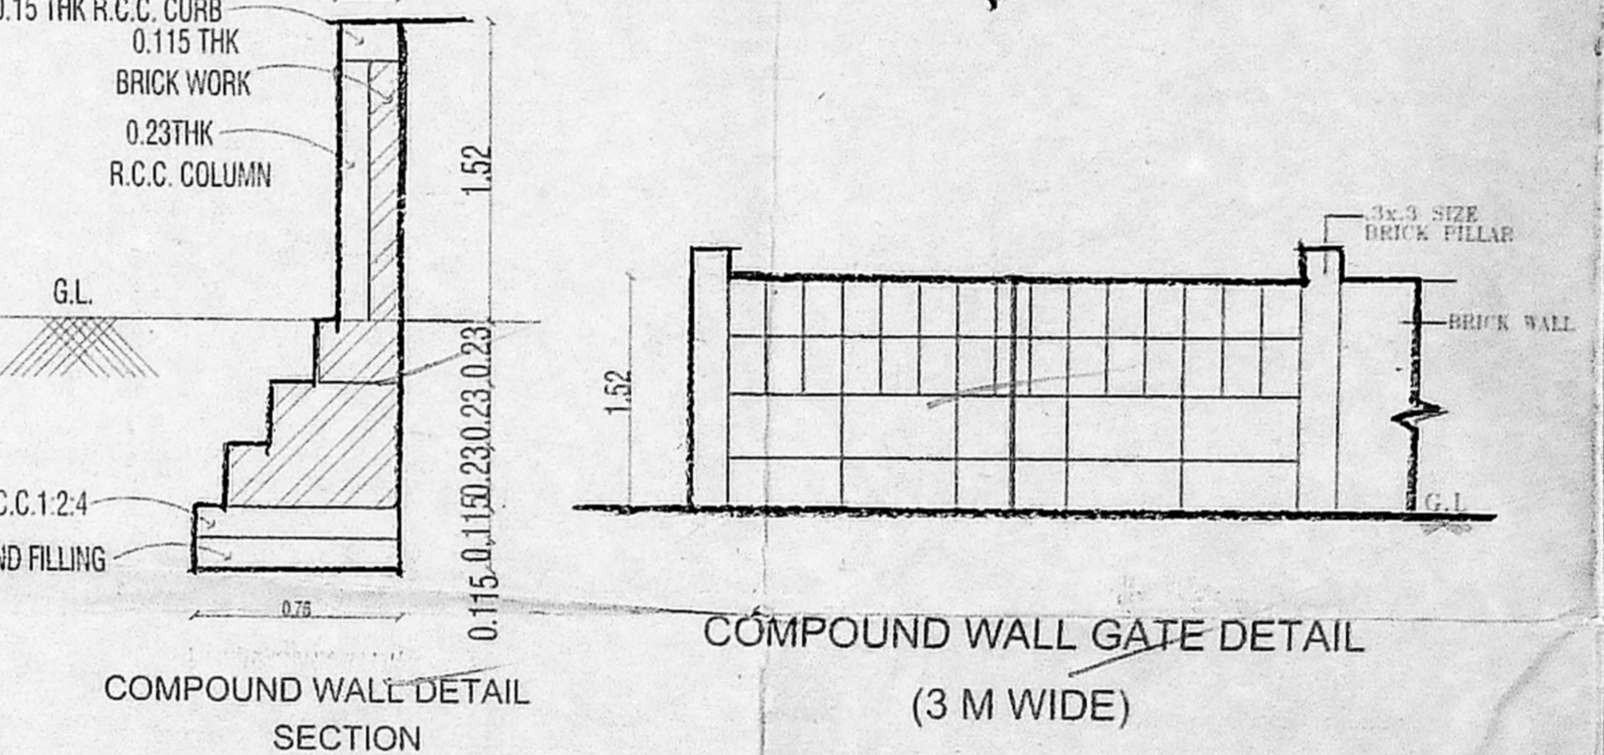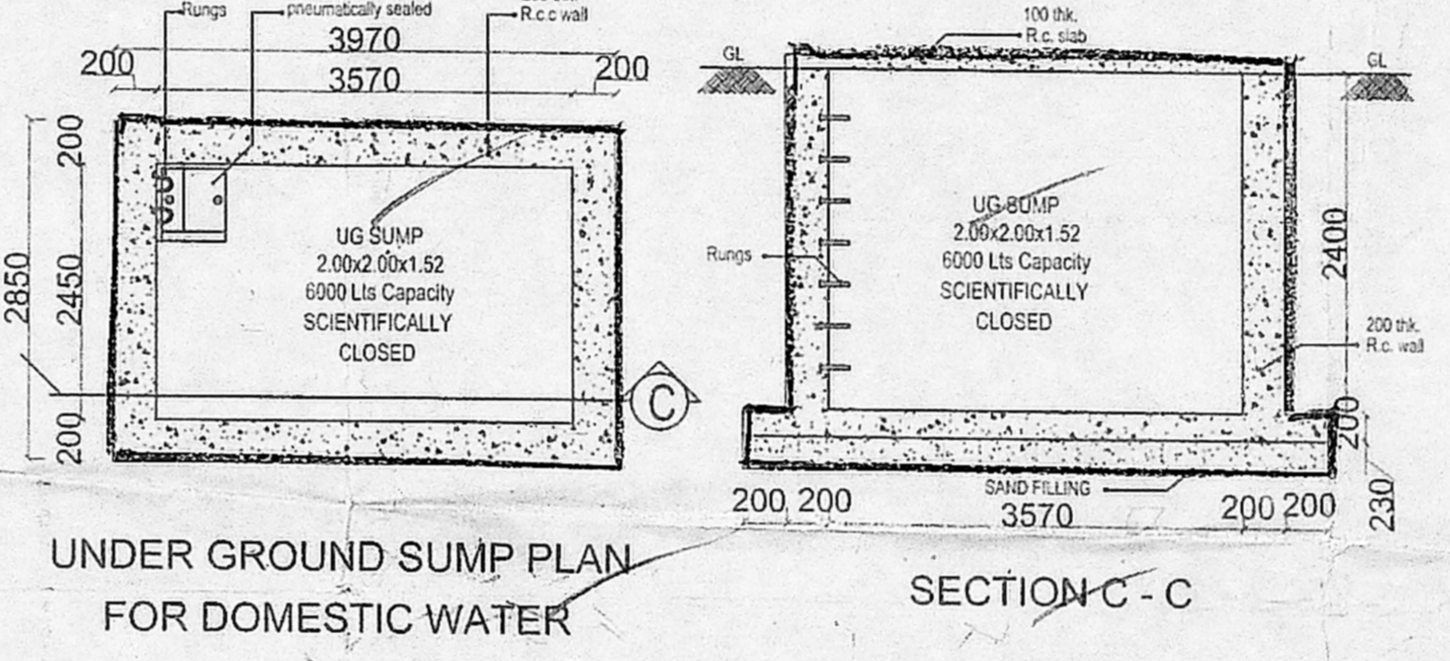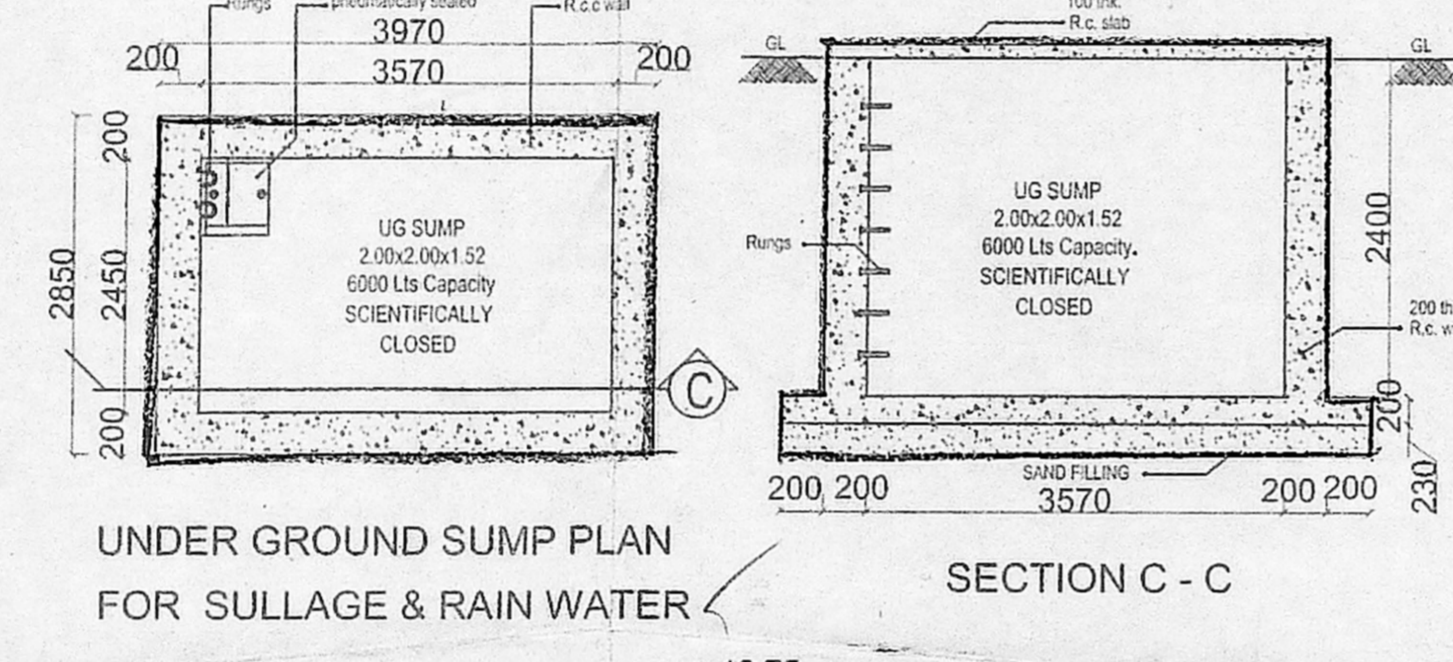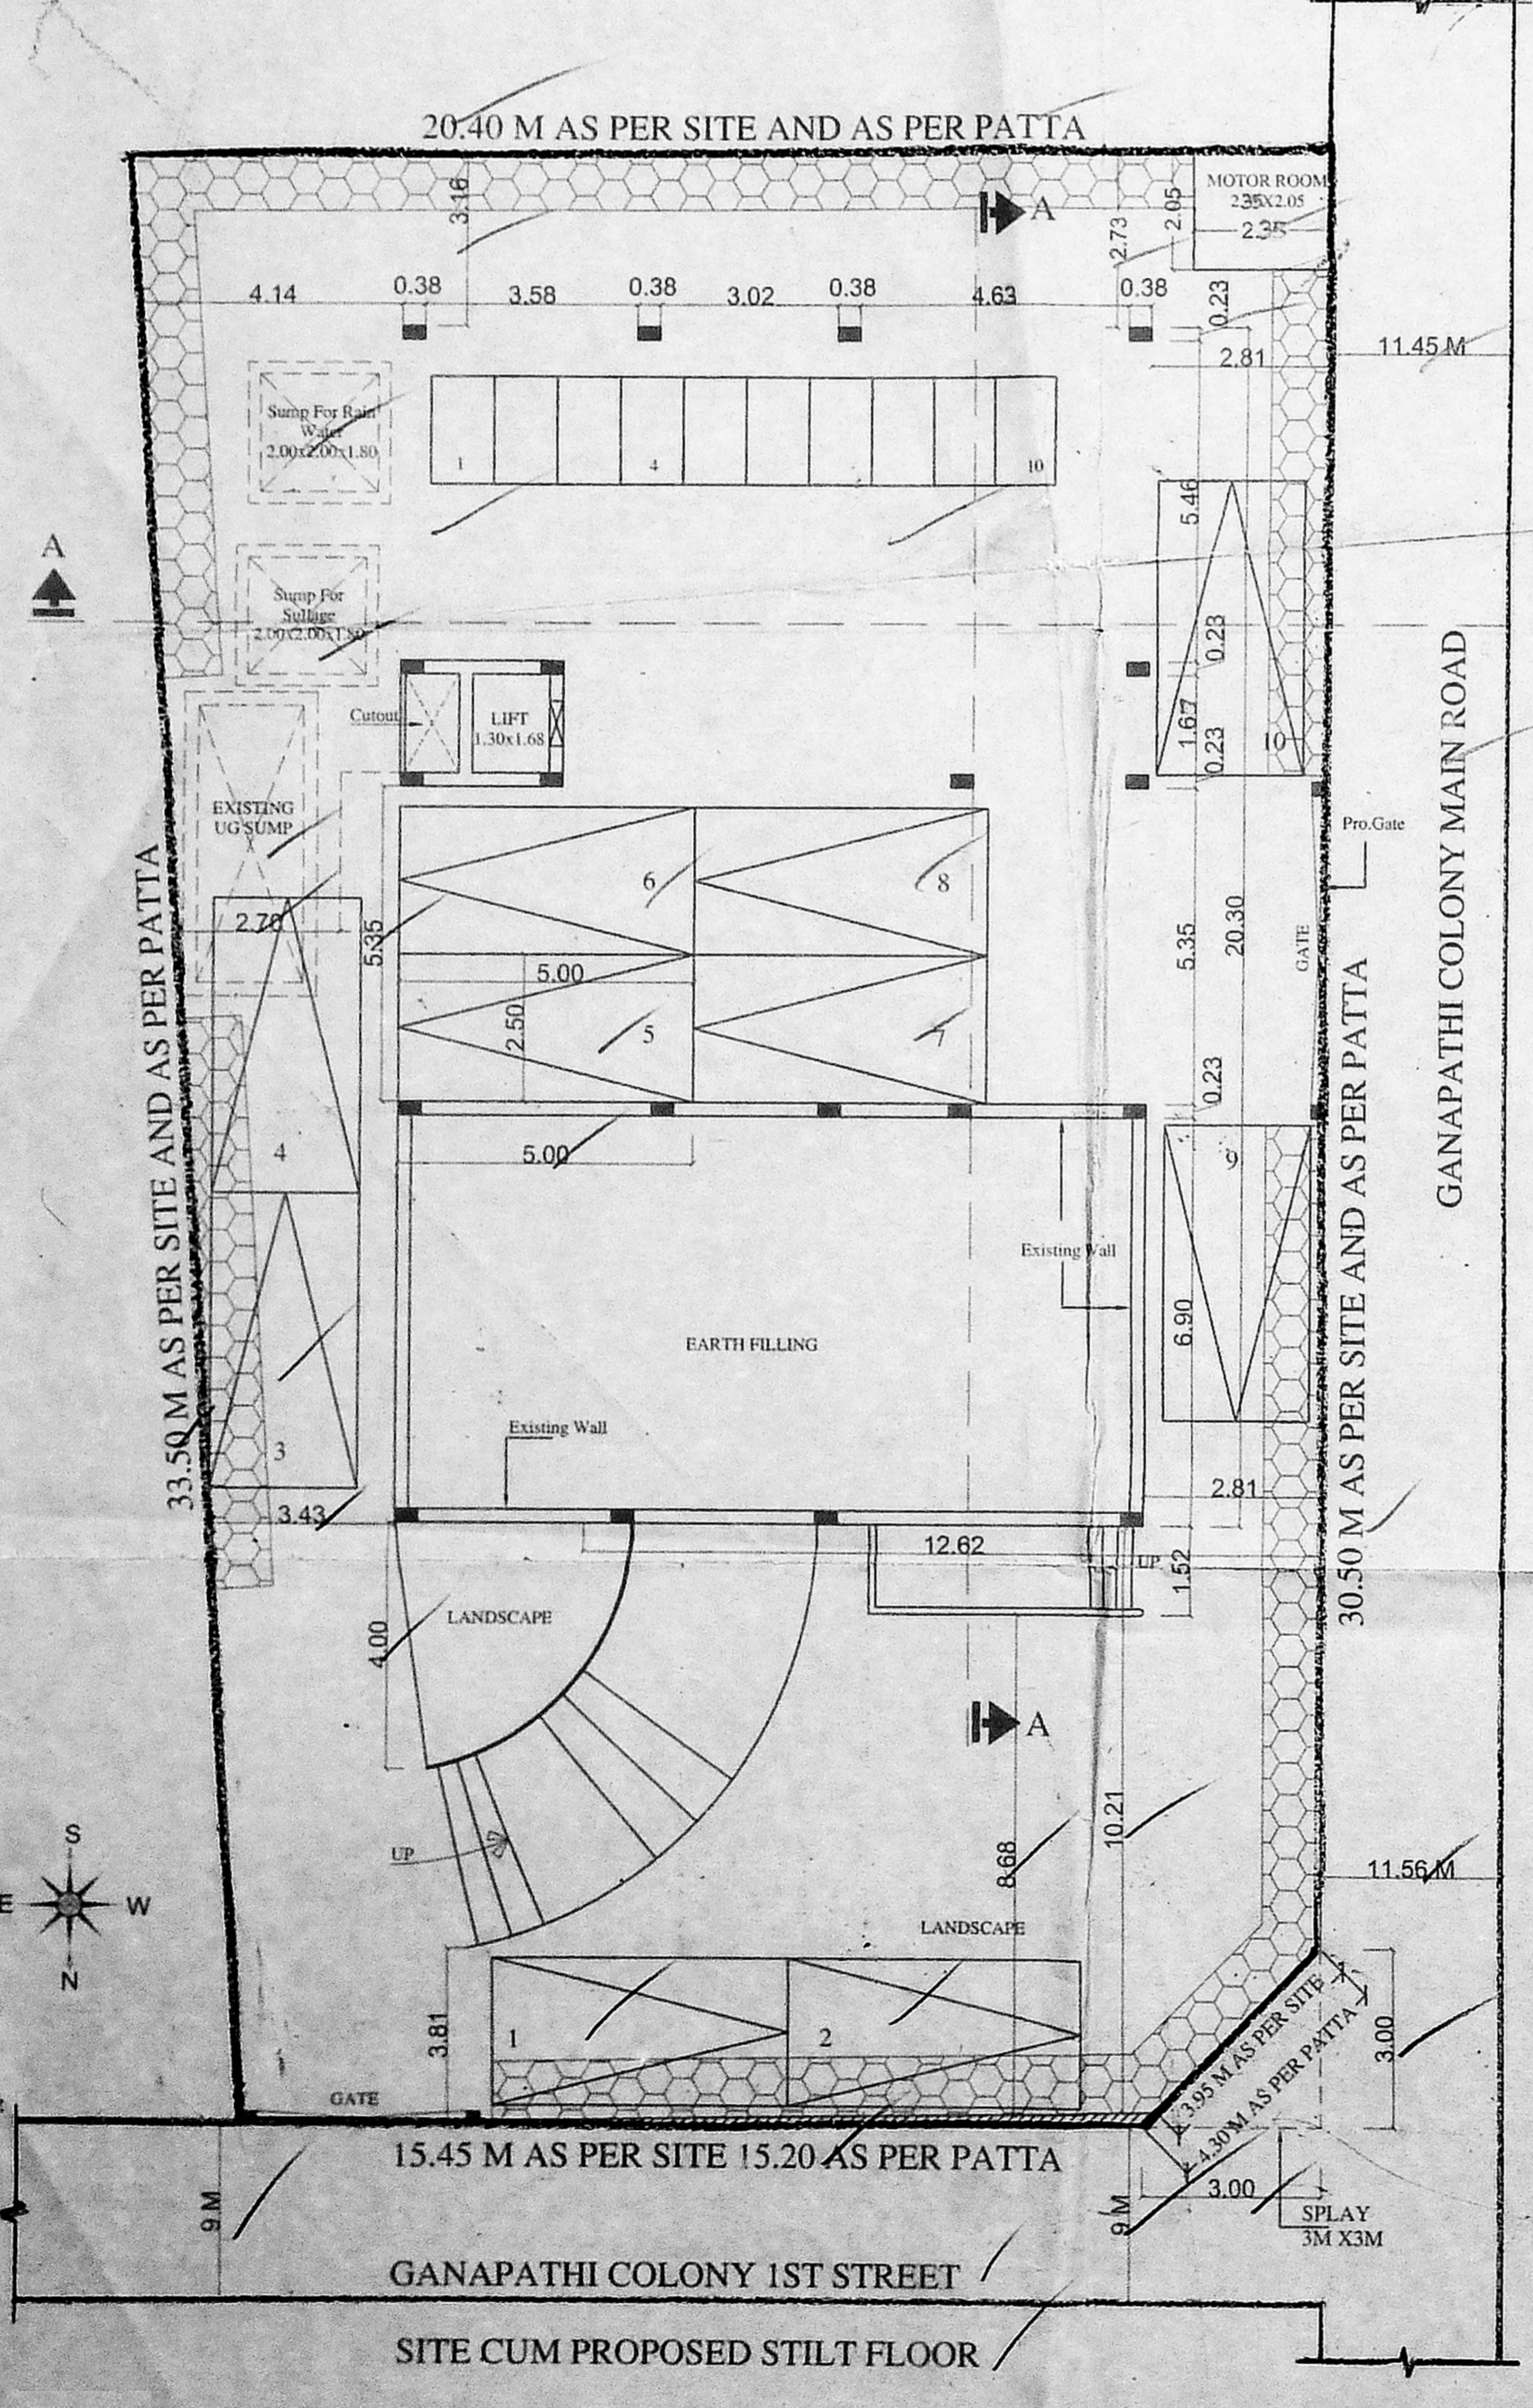

**APPLICANT**

for PCK BUDERUS (INDIA) SPECIAL STEELS PRIVATE LIMITED

*[Signature]*  
Director

**ARCHITECT**

*[Signature]*

V. BABU, M. Arch  
CAP/2010/48200  
No. 113/3, New Market Street,  
Chennai-600 006