




SITE CUM STILT FLOOR PLAN

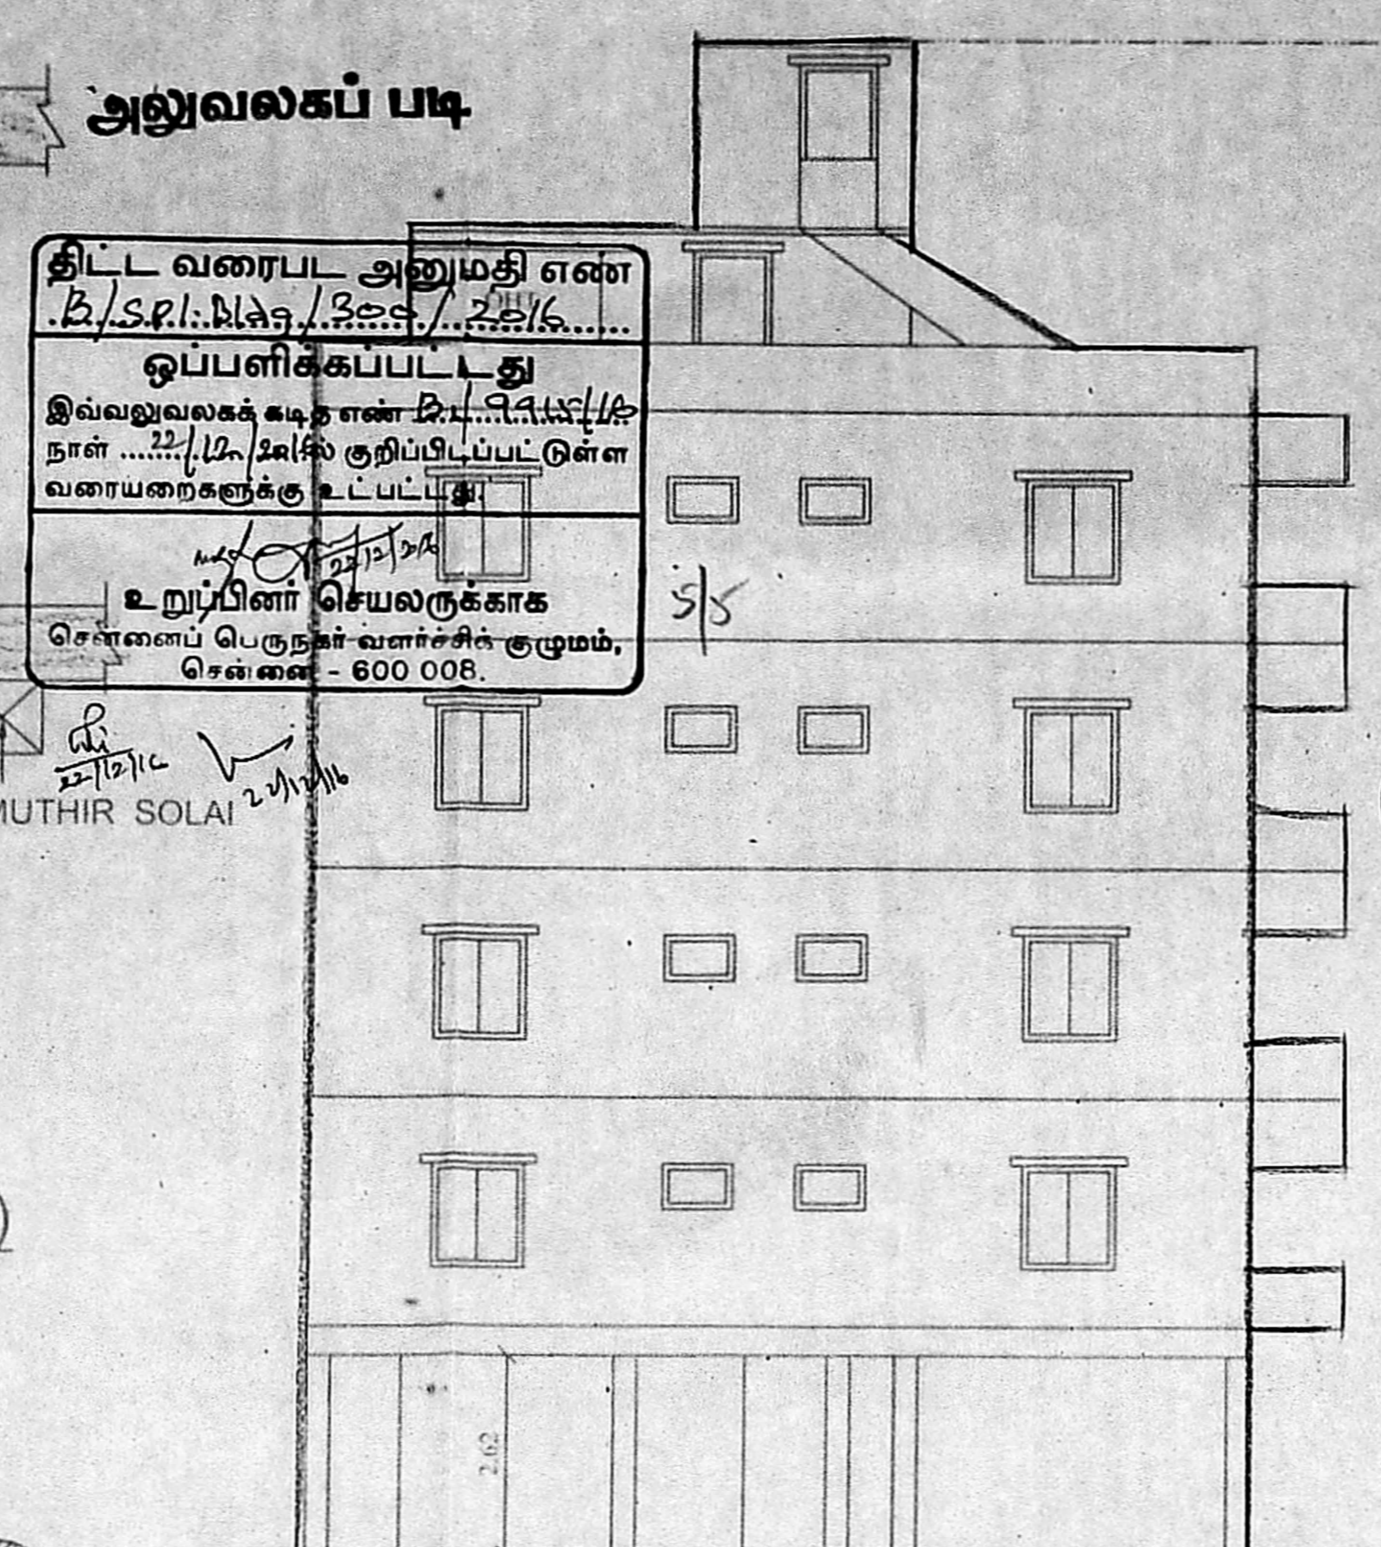


ELEVATION

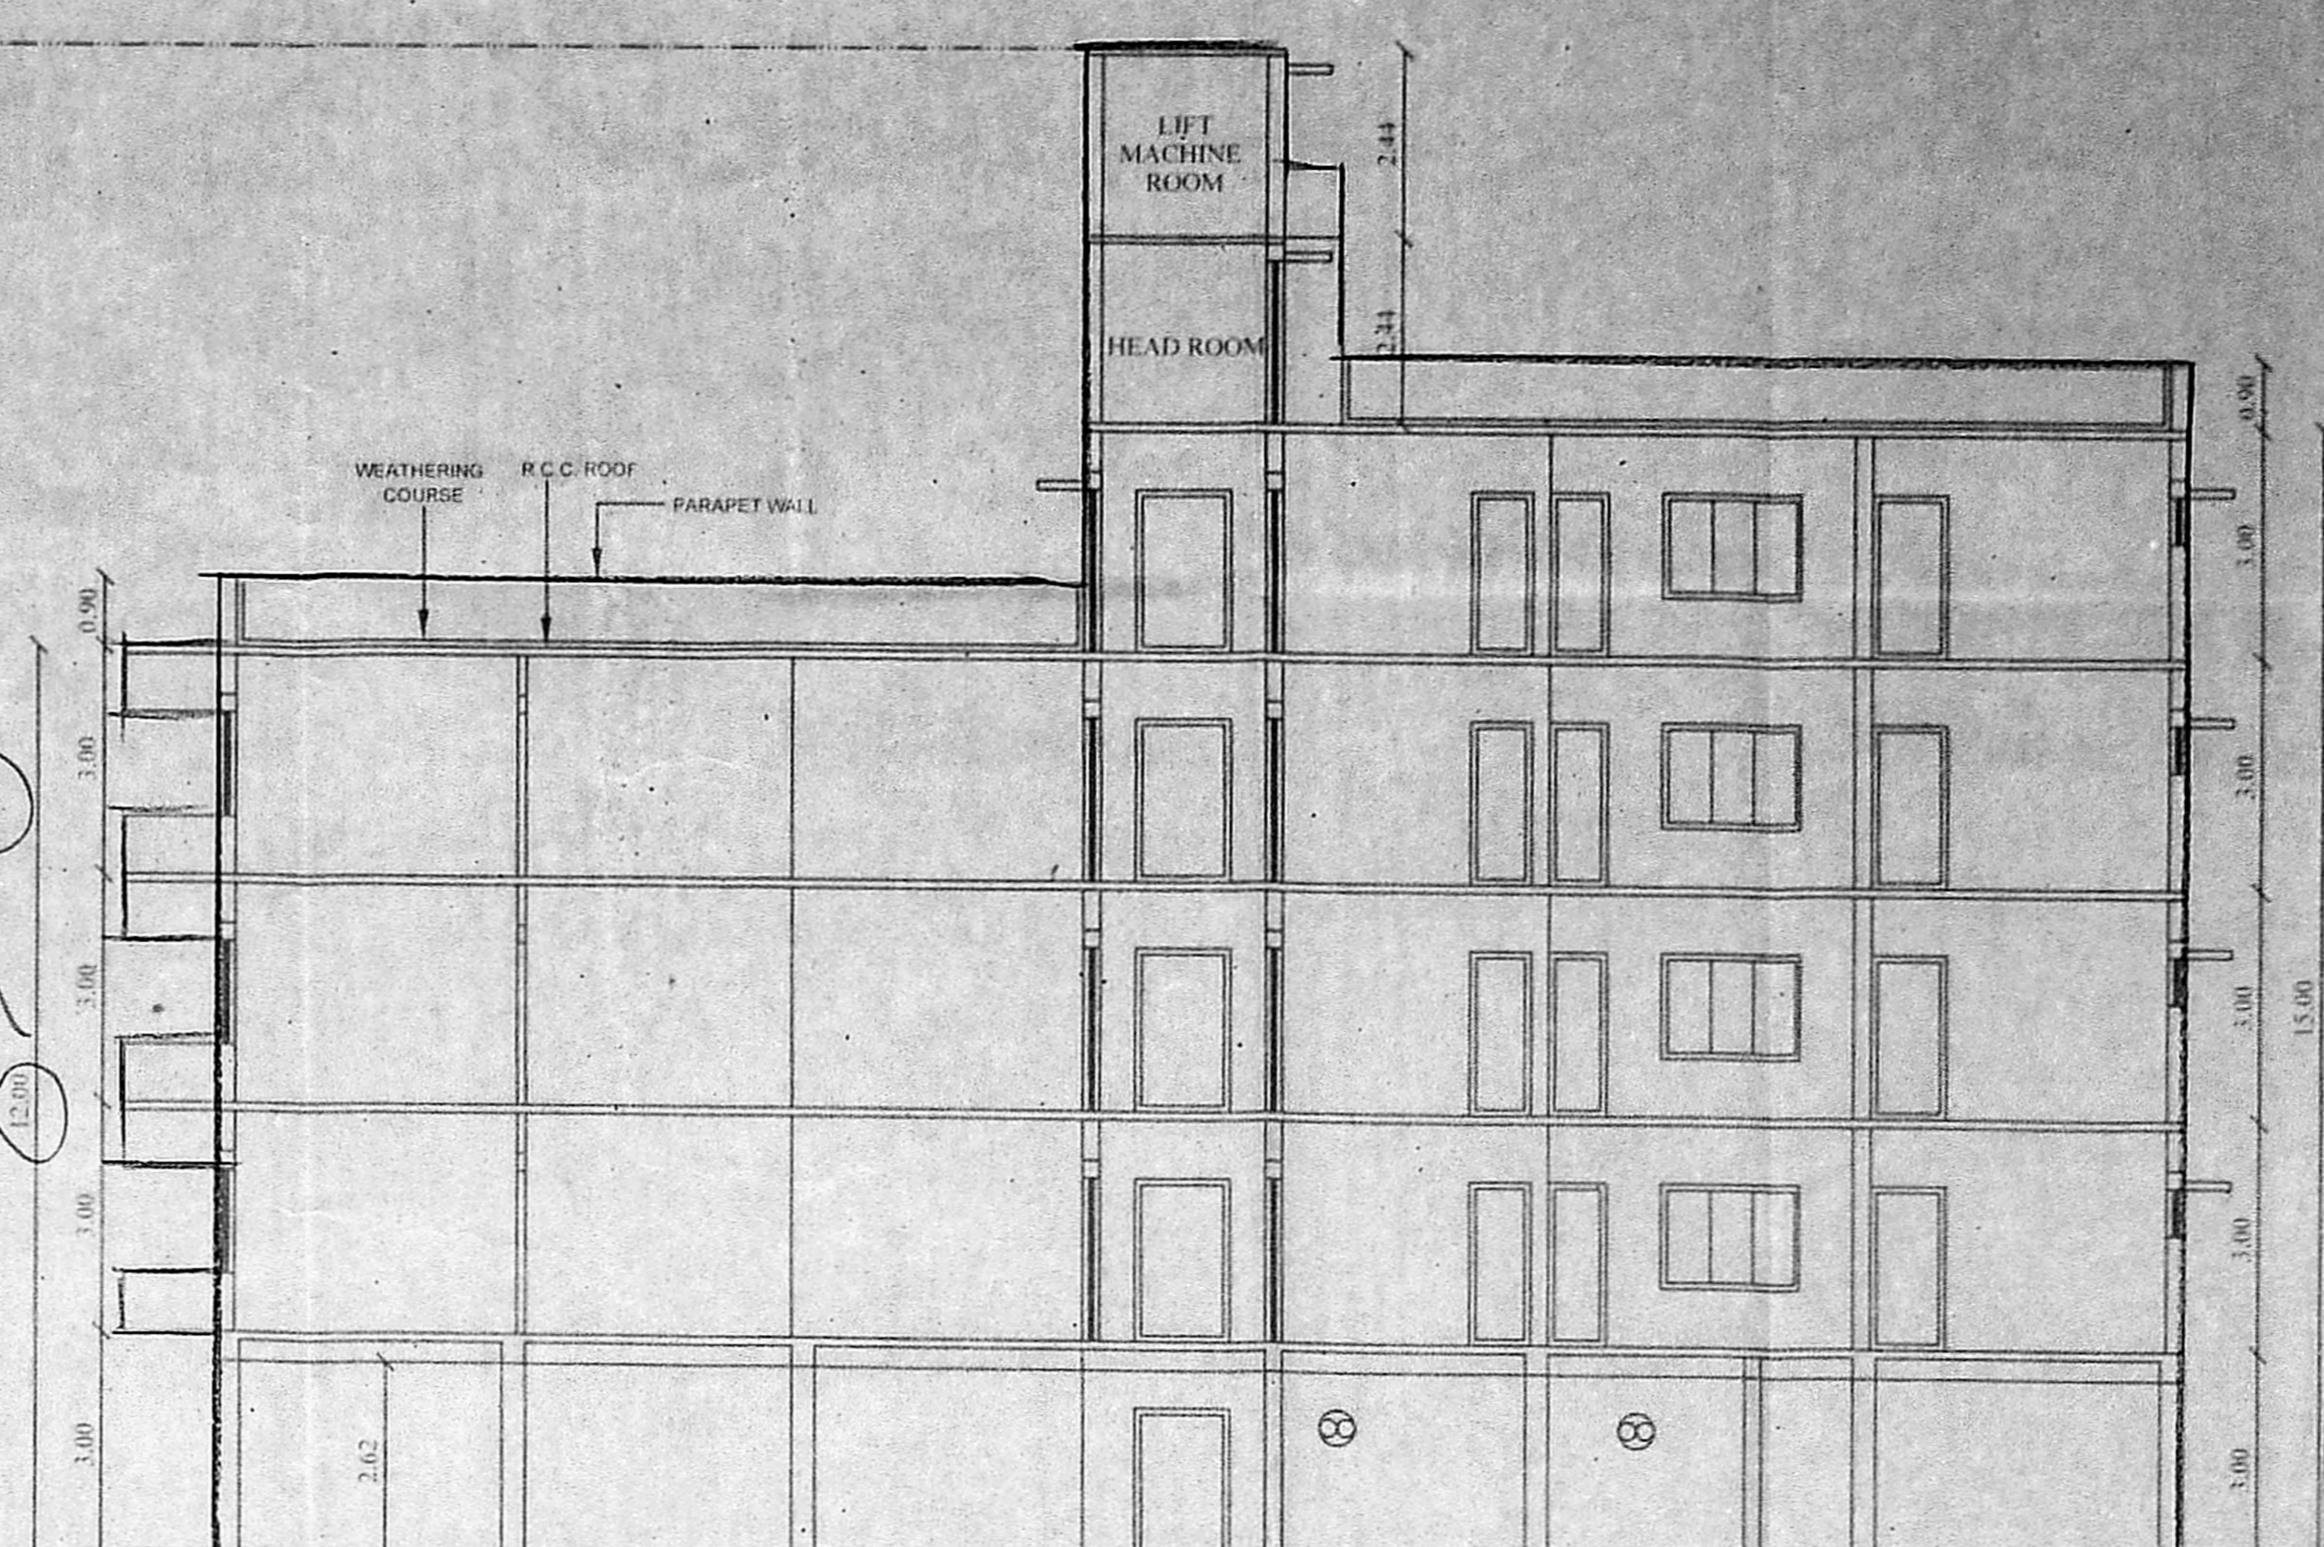


SECTION-AA

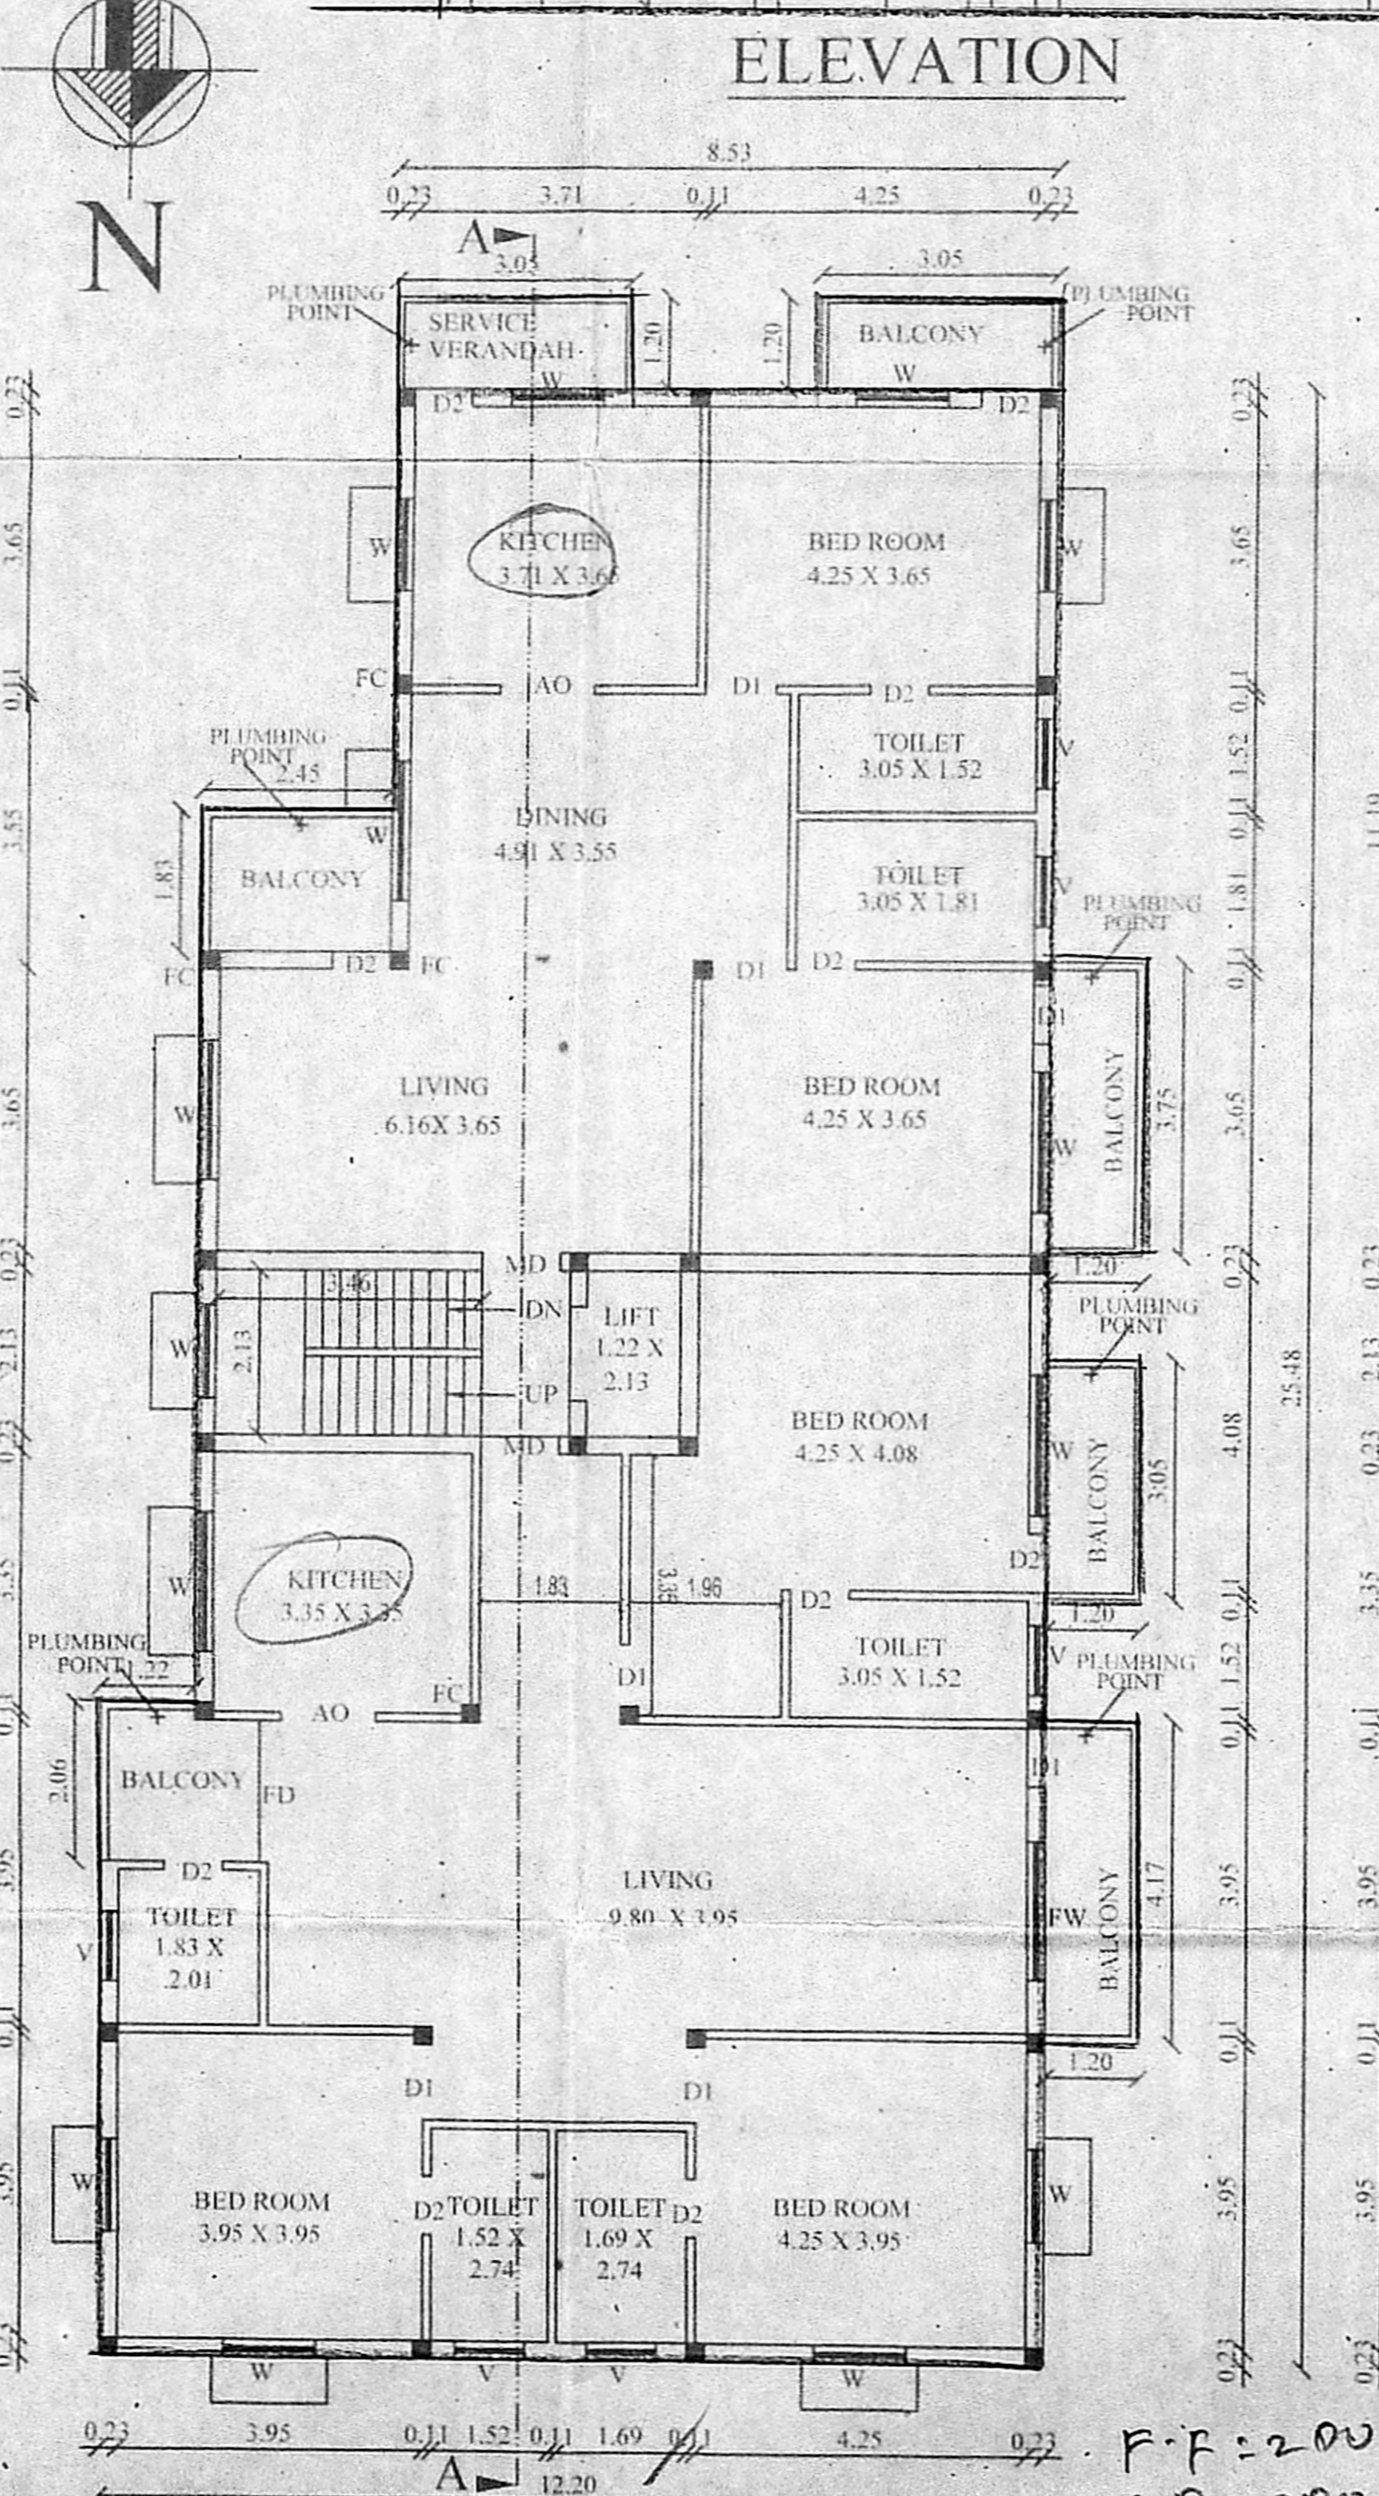


TYPICAL FLOOR PLAN (FIRST, SECOND & THIRD)

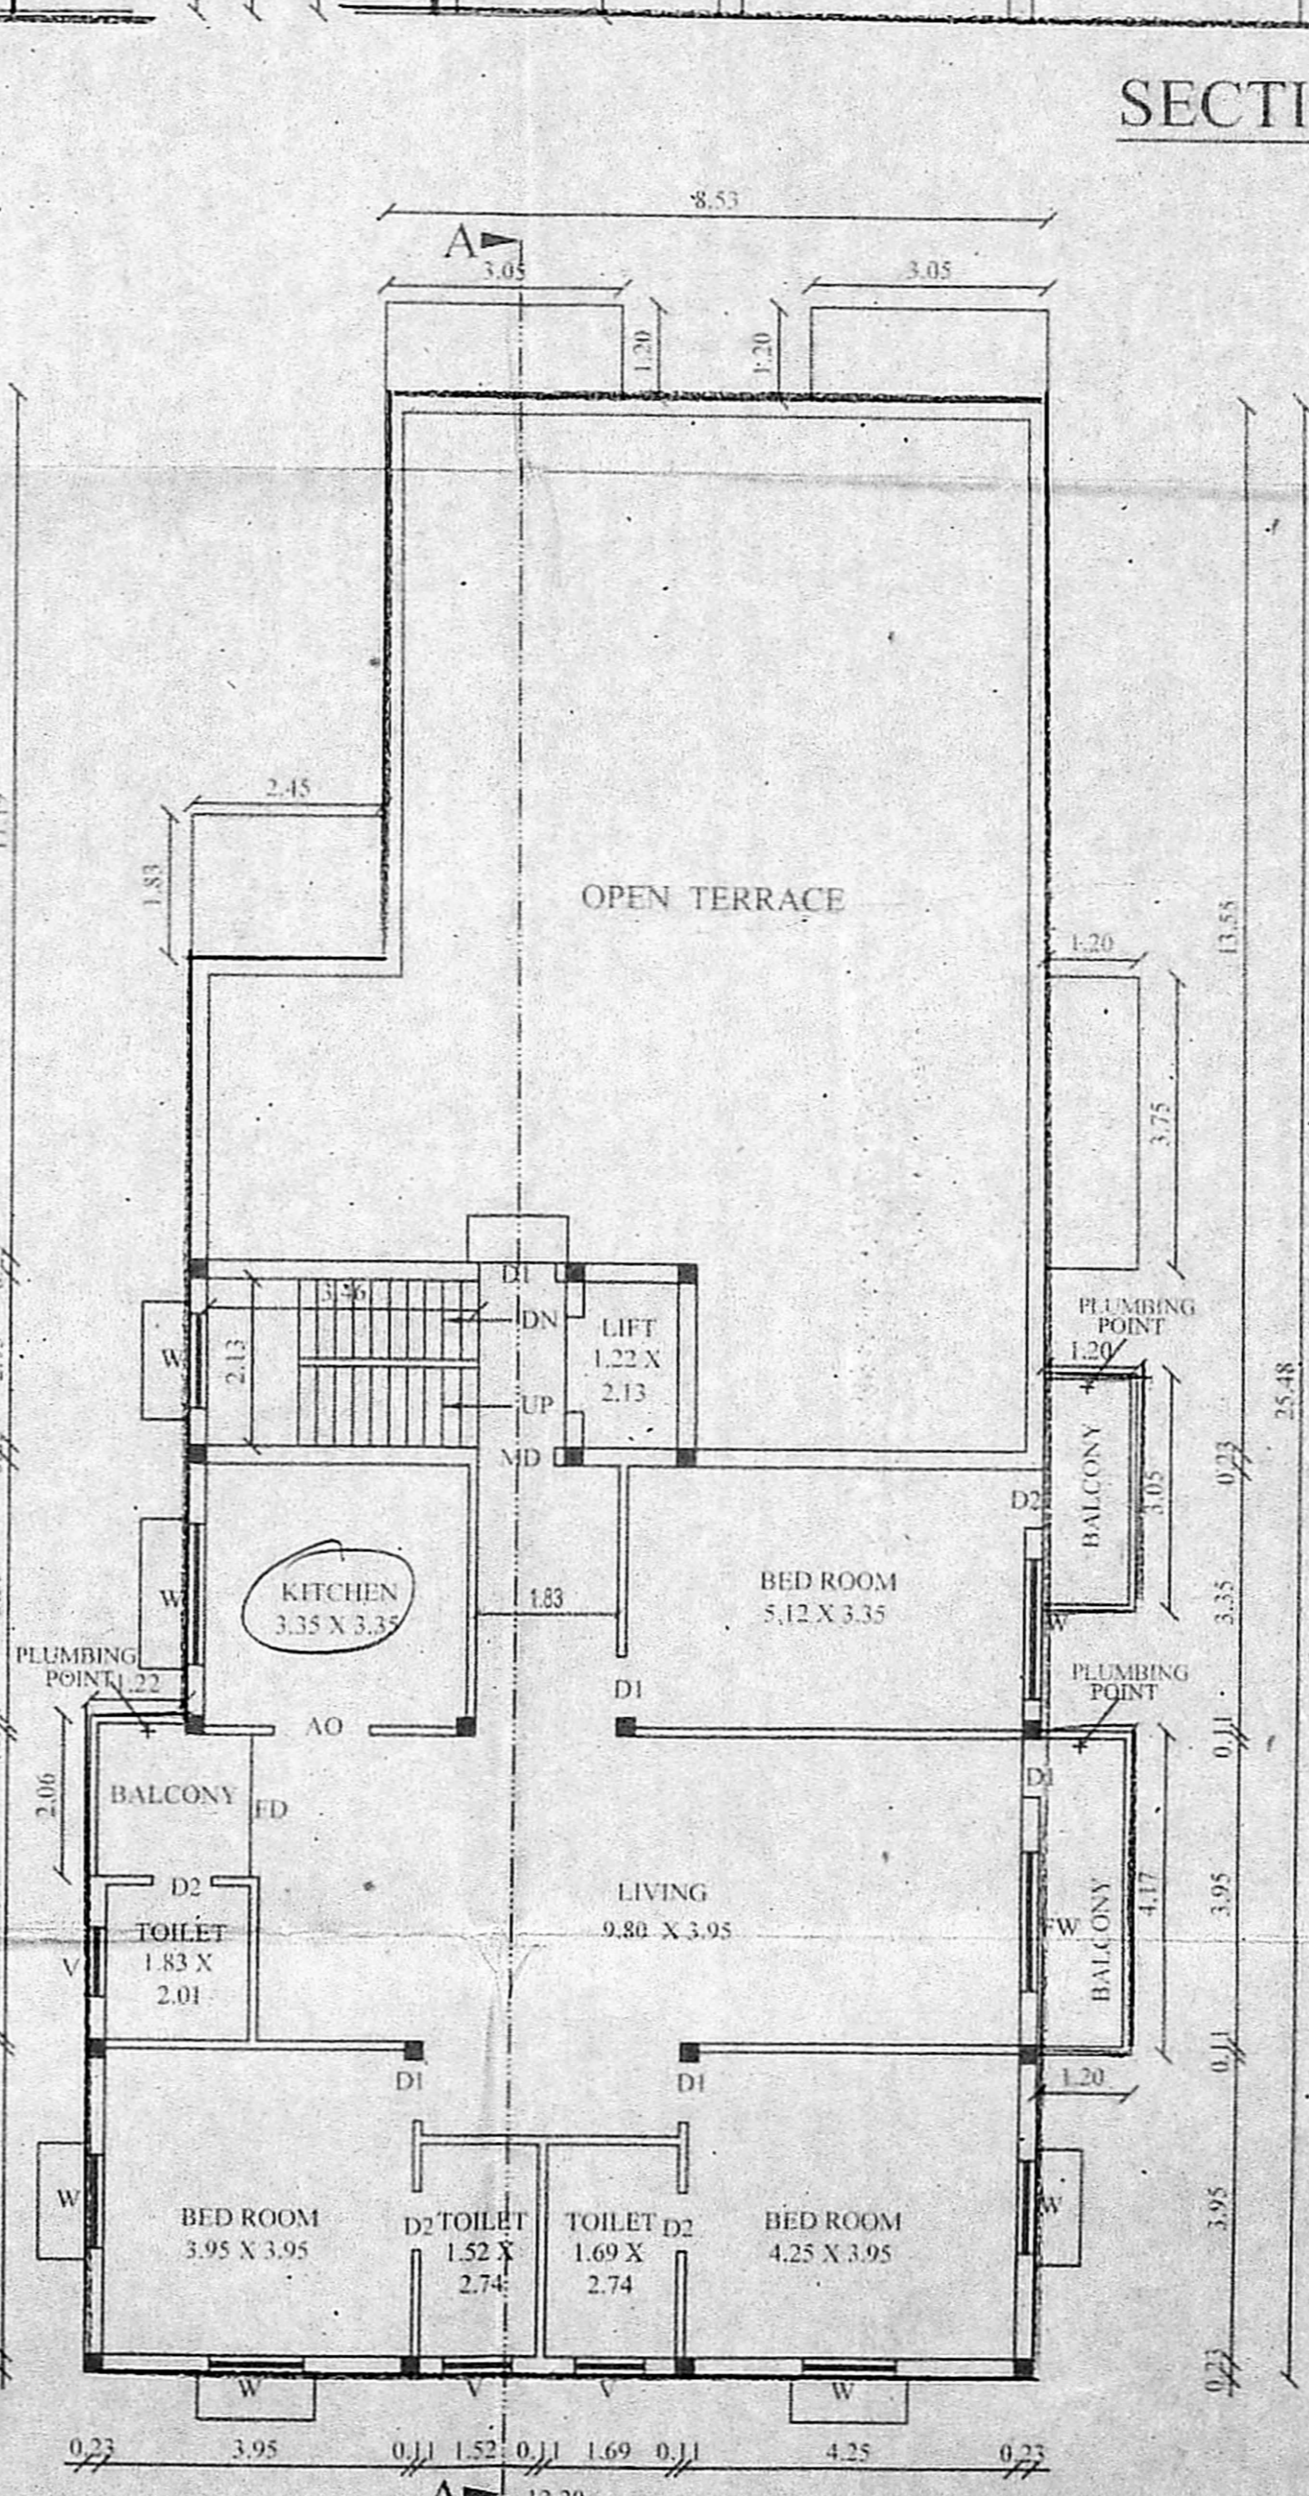

FOURTH FLOOR PLAN (PART)

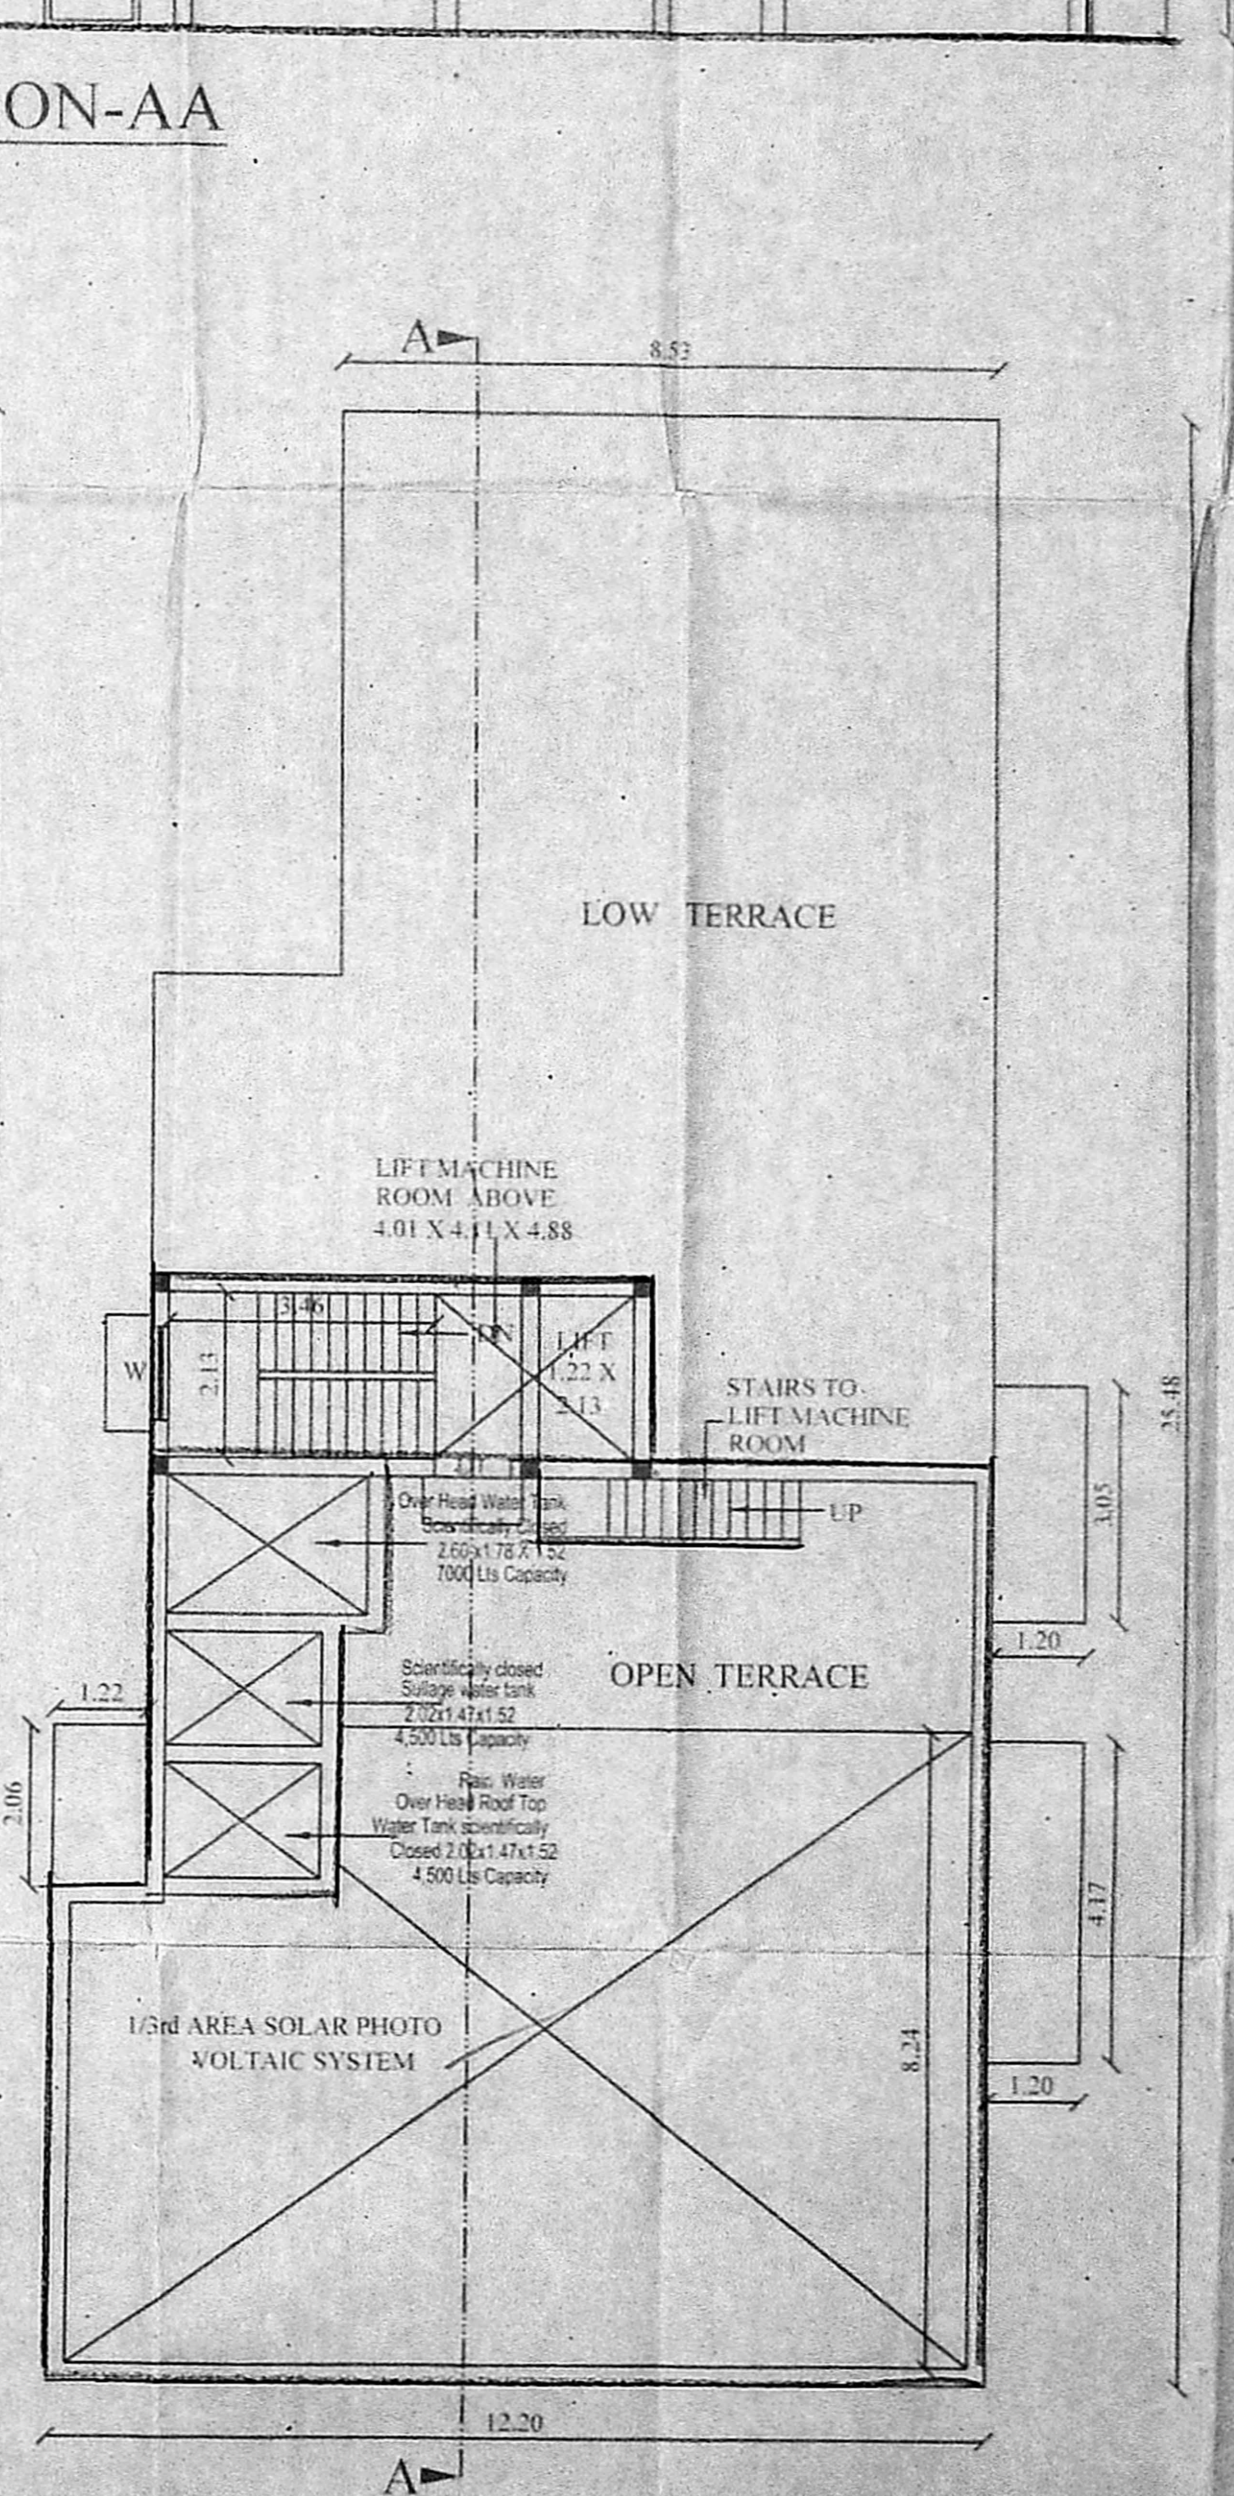

TERRACE FLOOR PLAN

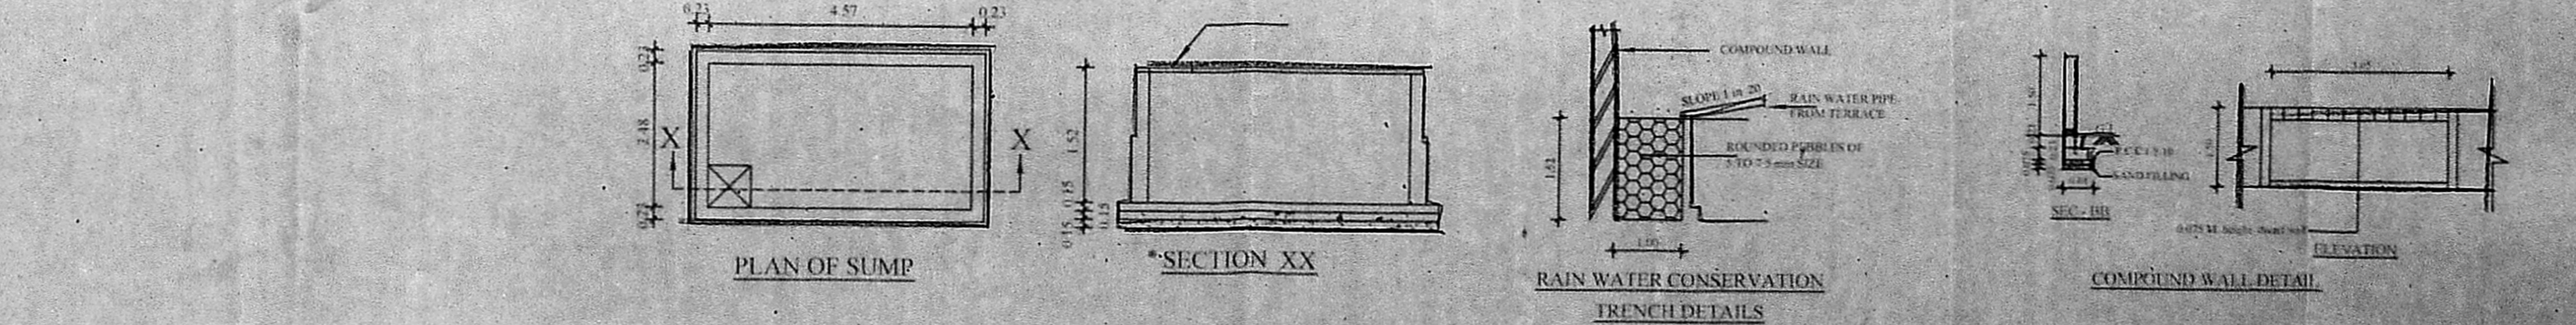

PLAN OF SUMP, SECTION XX, RAIN WATER CONSERVATION FRENCH DETAILS, COMPOUND WALL DETAIL

திட்ட வரைபட அனுமதி எண் B/S.P.L.No. 1363/2016/2016
 ஒப்பளிக்கப்பட்டது
 இவ்வலுவலகக் கட்டுரைத் திட்டத்தின்
 நான் ... 22/12/2016 அன்று குறிப்பிடப்பட்ட
 வரையறைகளுக்கு உட்பட்டது.
 உறுப்பினர் செயலருக்காக
 சென்னை பெருநகர் வளர்ச்சி குழுமம்,
 சென்னை - 600 008.

செ.பெ.வ.கு. (பி) எண் 1363/2016/2016
 PLAN NO. B/S.P.L.No. 1363/2016/2016
 RESIDENCE BUILDING AT
 PLOT NO. 36
 N.NO. 36 MAIN ROAD
 R.A PURAM, CHENNAI - 600 028.
 IN R.S. NO. 7, B.NO - 88,
 OF MYLAPORE VILLAGE.
 DIVISION - 123, ZONE - IX.

SCHEDULE OF JOINERY	SIZES
MD MAIN DOOR	1.00 X 2.13
D1 DOOR	0.90 X 2.13
D2 DOOR	0.75 X 2.13
W WINDOW	1.83 X 1.37
W1 WINDOW	1.22 X 1.37
V VENTILATOR	0.90 X 0.60

SPECIFICATIONS
 COLUMN FOUNDATIONS MIX 1:2:4
 B.W. IN C.M. 1:4
 DOORS AND WINDOWS IN TEAK WOOD
 GLAZED SHUTTER FOR WINDOWS.
 LINTEL CUM SUNSHADE MIX 1:2:4
 ROOF SLAB IN R.C.C. 1:2:4
 WEATHERING COURSE IN BRICK
 JELLY LIME CONCRETE

AREA STATEMENT
 PLOT AREA AS PER DOC. PATTA & SITE - 673.35 SQ.M

FLOORS	FLOOR AREA	TOT. AREA
FIRST FLOOR AREA	14.19	280.36
SECOND FLOOR AREA	14.19	280.36
THIRD FLOOR AREA	14.19	280.36
FOURTH FLOOR AREA	7.50	155.23
TOTAL FLOOR AREA	50.07	996.31
F.S.I	1.480	

COLOUR INDEX
 PROPOSED
 ROAD
 PLOT BOUNDARY

SCALE - 1:100
 ALL DIMENSIONS ARE IN METRES

OWNER SIGNATURE
 LICENCED SURVEYOR

SYRD JAFFER ALLI, B.E. (CIVIL)
 CORPORATION OF CHENNAI
 Licenced Surveyor Class I, Licence No. 1554
 New #5 (Old #34) Sardar Jung Street, Tamb
 2nd Street, Royapettah, Chennai - 600 014
 Mobile: 9789822048, Email: sja74@gmail.com