




FRONT ELEVATION

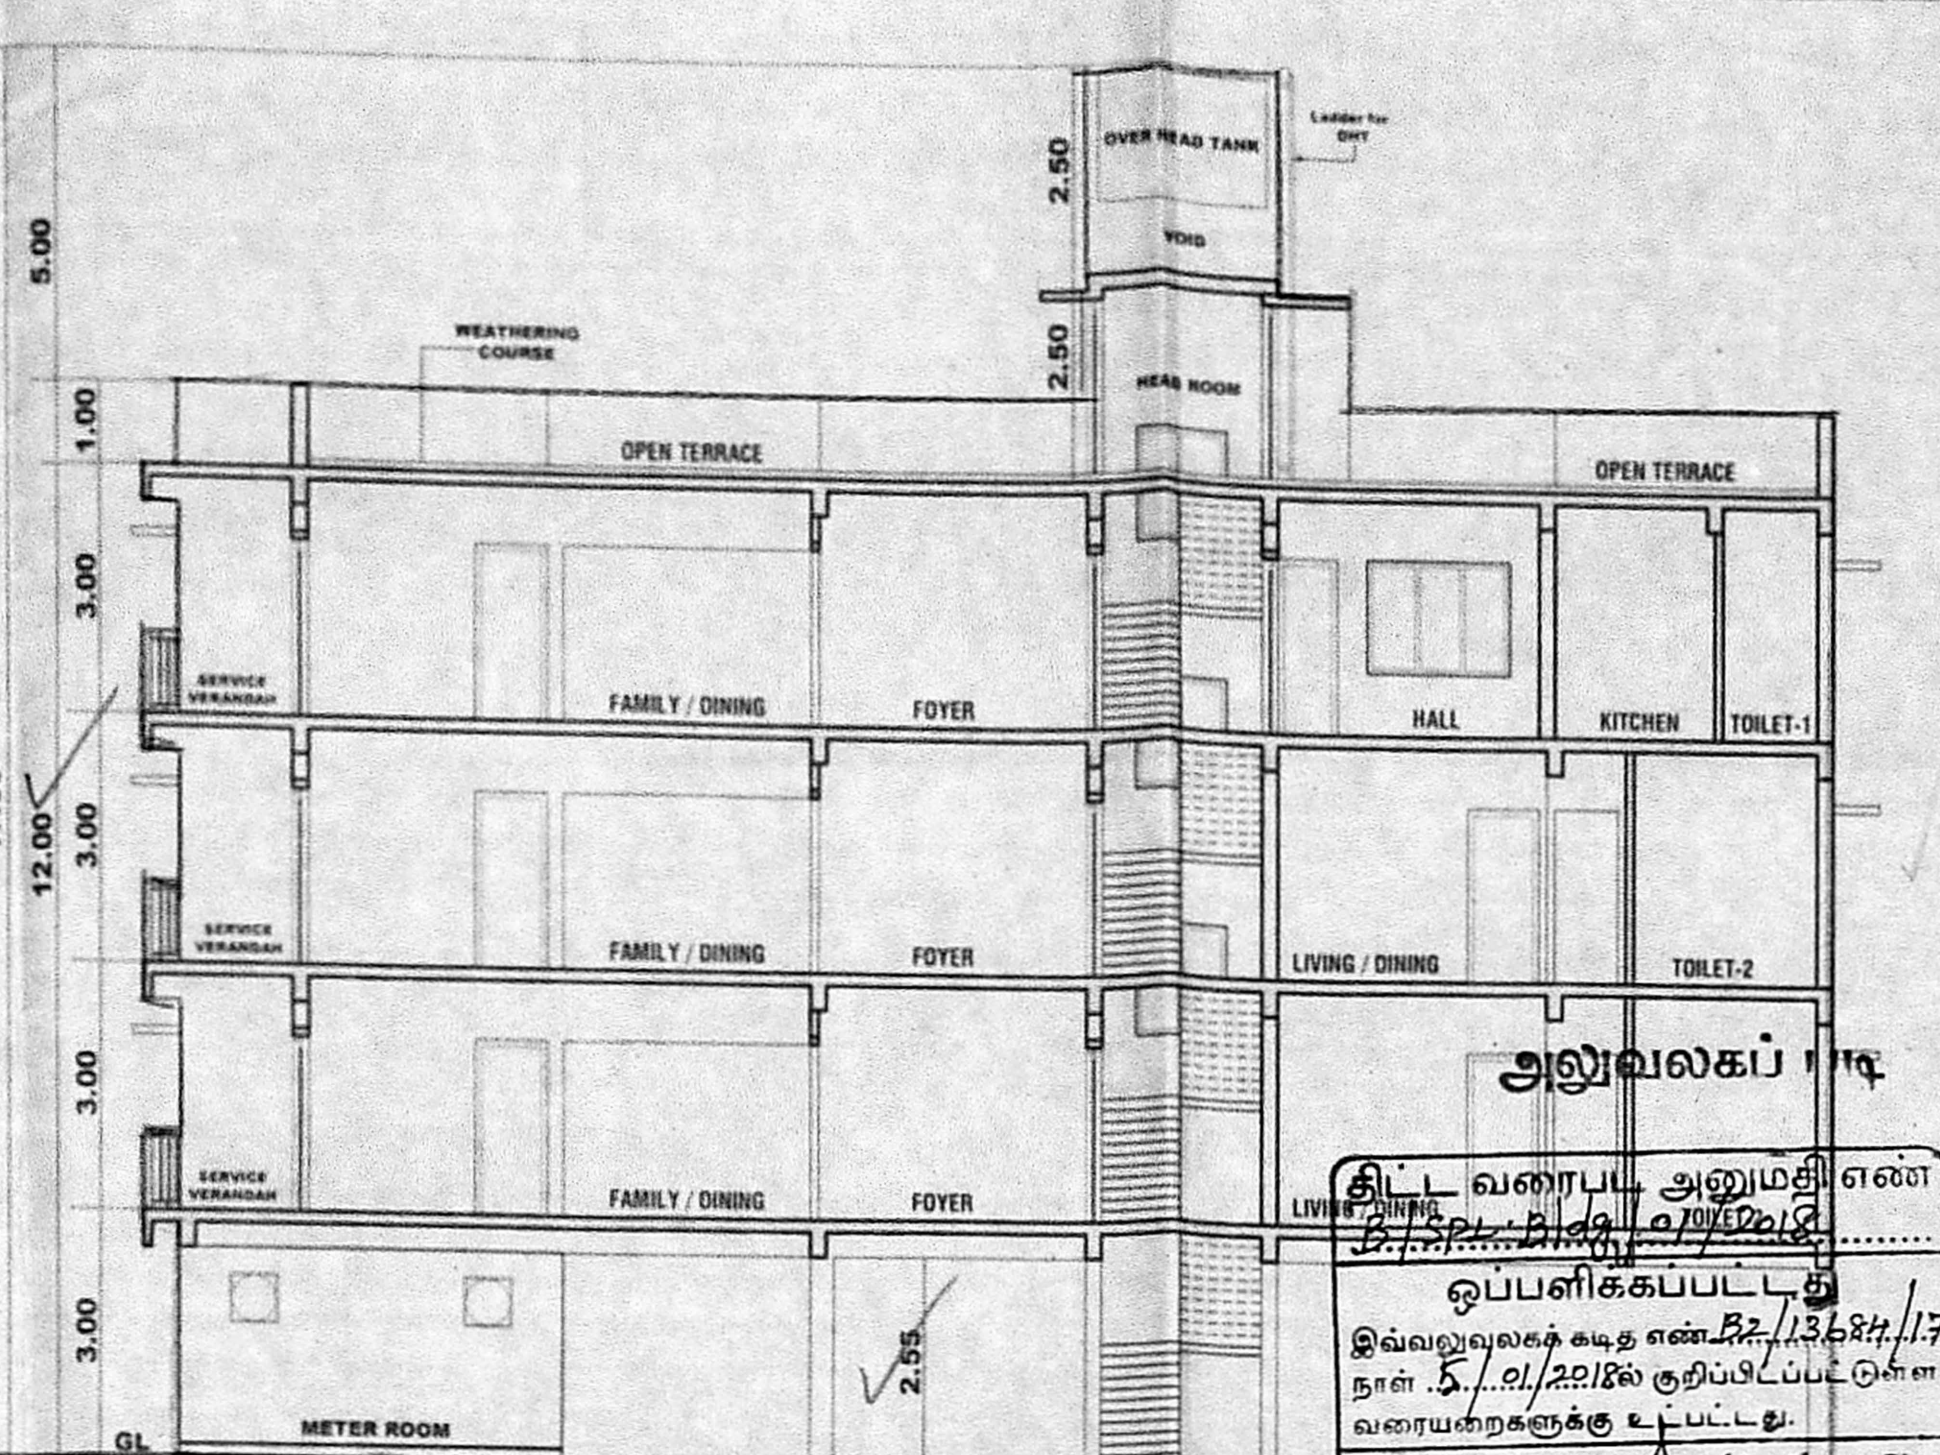

SECTION - AA

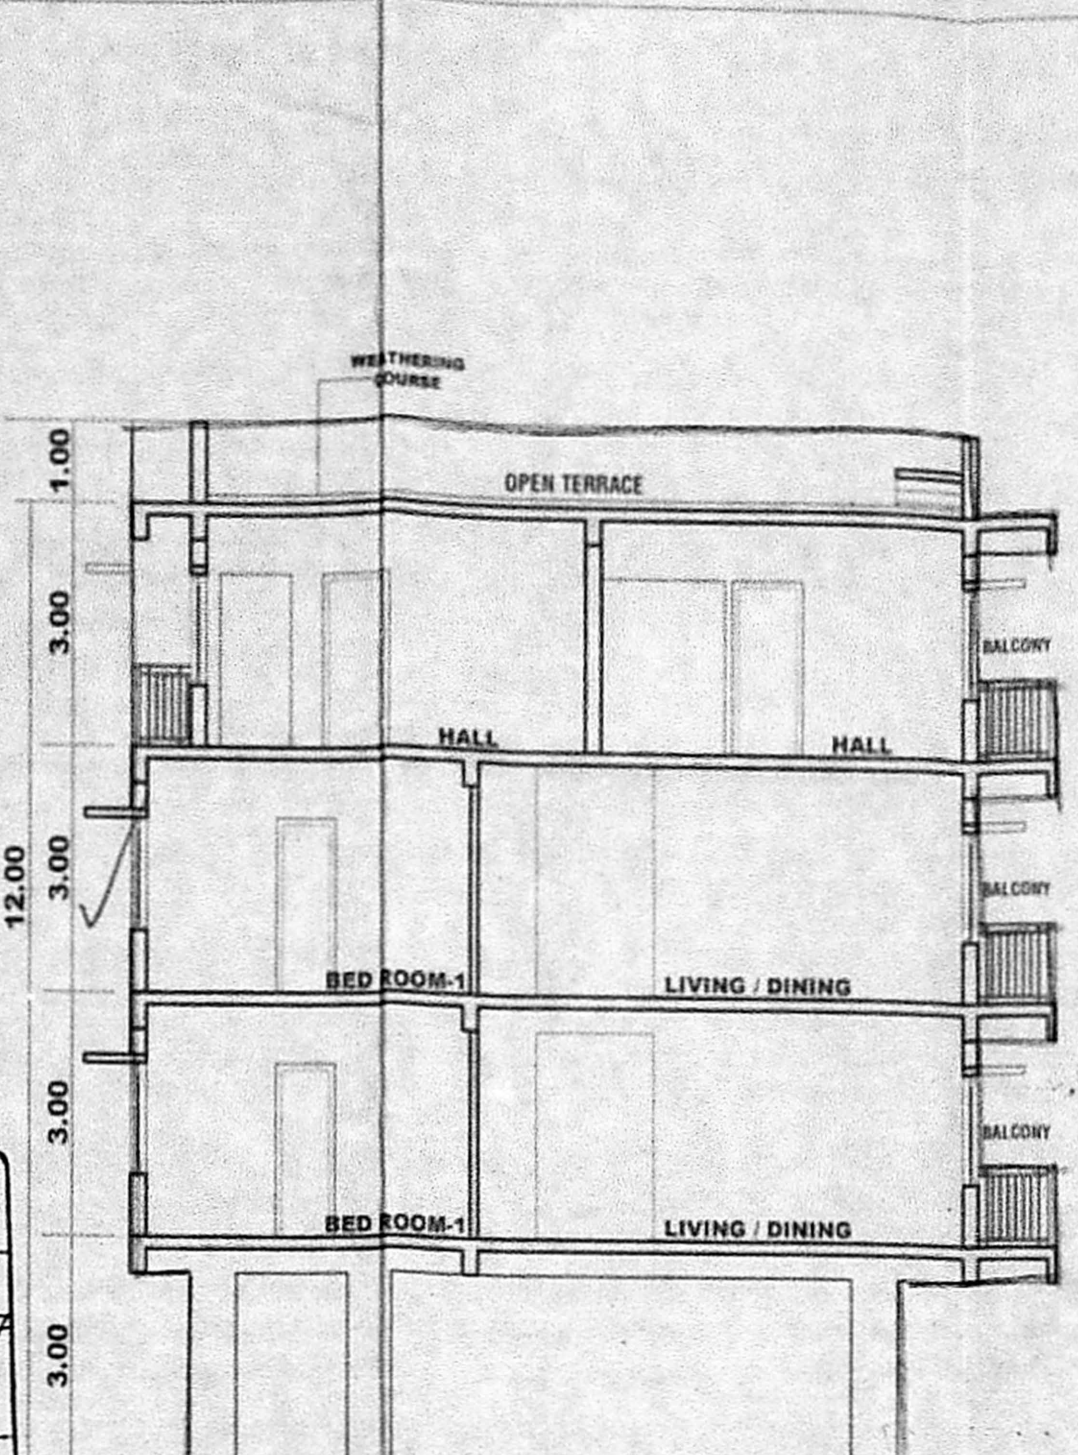

SECTION - BB

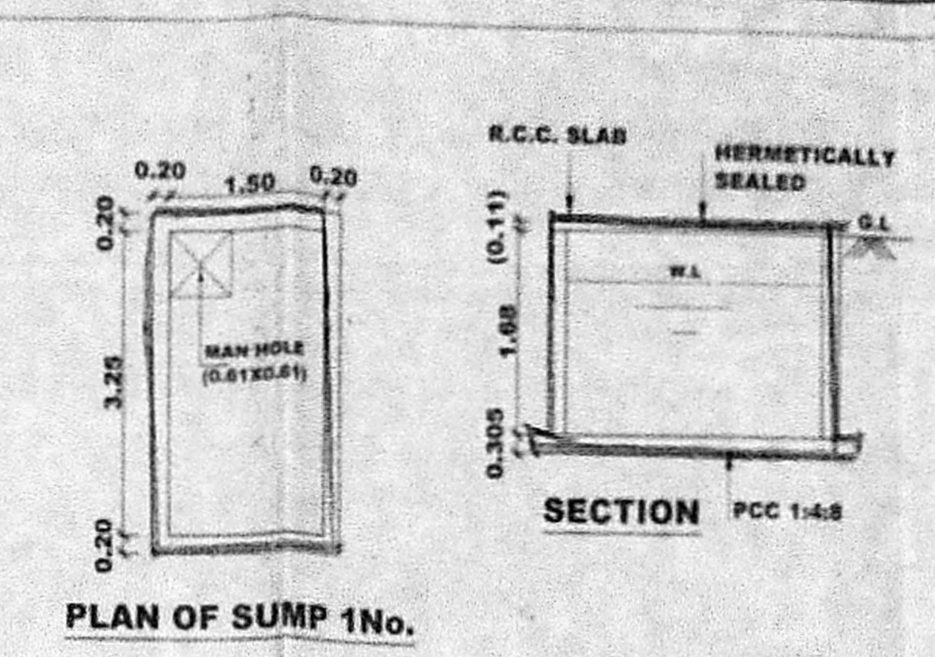

PLAN OF SUMP 1No.

AREA STATEMENT	
AREA STATEMENT	SQM
PLOT EXTENT (SITE)	449.11
PLOT EXTENT (DOC)	451.50
PLOT EXTENT (PATTA)	451.00
PLOT EXTENT (Super Imposed Area)	447.50
FIRST FLOOR PLAN	223.73
SECOND FLOOR PLAN	223.73
THIRD FLOOR PLAN	220.86
TOTAL	668.32
ACHIEVED F.S.I	1.49 Times

PLAT SHOWING THE PROPOSED RESIDENTIAL APARTMENTS AT 16TH CROSS STREET, ADYAR, CHENNAI - 600 027. COMBINED M-27, NO. 27, (AS PER PATTA) O.S.NO: 46/ADYAR NO. 27, BLOCK NO. 18, OF THIRUVALEEDU VILLAGE, VELACHERY TALUK, CHENNAI DISTRICT.

GREATER CHENNAI CORPORATION
ZONE - XIII, DIVISION NO - 175.

- SPECIFICATIONS**
- R.C.C COLUMN FOOTING OR PILES IN FOUNDATION.
 - COLUMNS ARE CONNECTED BY PLINTH BEAMS.
 - MOSAIC FLOORING / SPARTAX FLOORING.
 - BRICK WORK IN BASEMENT AND SUPER STRUCTURE IN C.M 1:5.
 - WALLS ARE PLASTERED BY CEMENT PLASTER.
 - JOINERY WORK IN TEAK AND COUNTRY WOOD.
 - LINTEL OVER OPENING.
 - ROOF COVERED BY R.C.C SLAB.
 - ALL R.C.C WORK IN CEMENT CONCRETE M-25
 - WEATHERING COURSE LAID WITH PROPER SLOPE OVER R.C SLAB.

JOINERY DETAIL

RS	ROLLING SHUTTER	3.05 x 2.13
MD	MAIN DOOR	1.07 x 2.13
D1	DOOR	0.91 x 2.13
D2	DOOR	0.76 x 2.13
FD	FRENCH DOOR	2.44 x 2.13
O1	OPENING	0.91 x 2.13
O2	OPENING	1.60 x 2.13
W	WINDOW	2.44 x 1.37
W1	WINDOW	1.37 x 1.37
W2	WINDOW	1.22 x 1.37
KW	KITCHEN WINDOW	1.22 x 0.91
V1	VENTILATOR	0.61 x 0.91
EX	EXHAUST FAN	1.00 x 0.60

SCALE - 1 : 100


ALL DIMENSION ARE IN METRE
COLOR INDEX :-
PROPOSED [Symbol]
BOUNDARY [Symbol]
ROAD [Symbol]

OWNER SIGNATURE :-


For NAHAR FOUNDATION'S PRIVATE LIMITED
[Signature]
Managing Director / Director

LICENSED SURVEYOR:-


[Signature]
K. RAJA, B.E.
LICENSED SURVEYOR No. 1548 - class I
CORPORATION OF CHENNAI
Door No. 31/14 III Floor Canalth Road I Street
Avalpattai Chennai - 600 018.

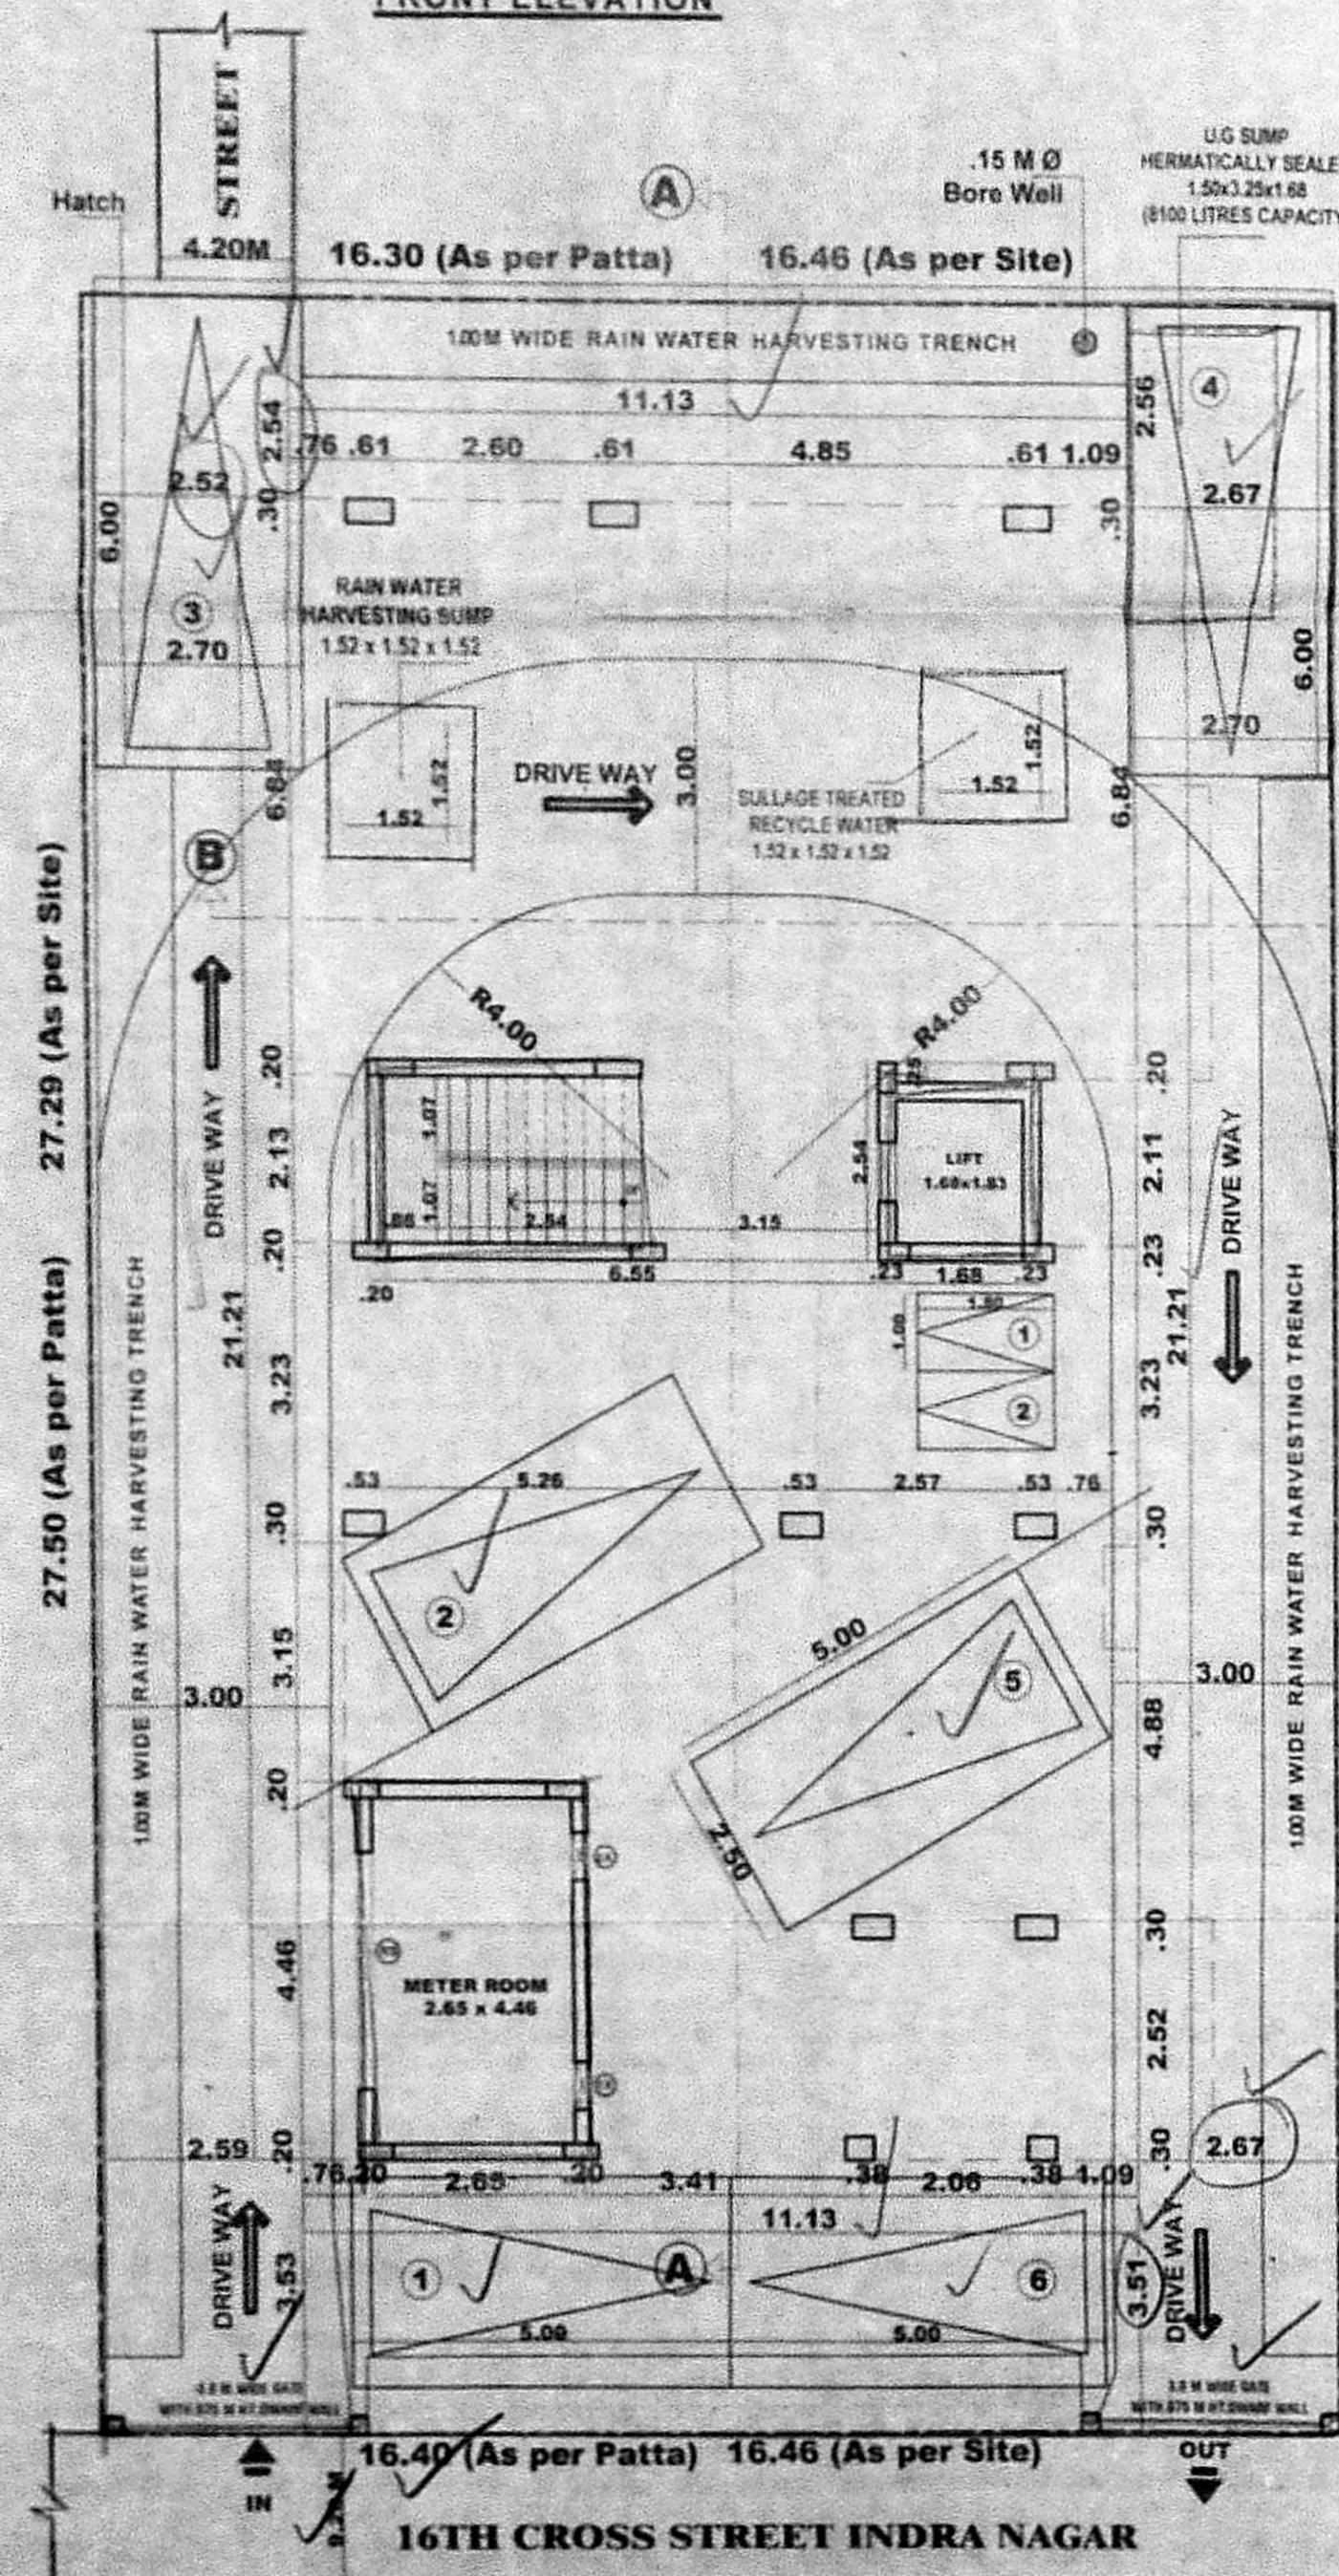


SITE / STILT FLOOR PLAN

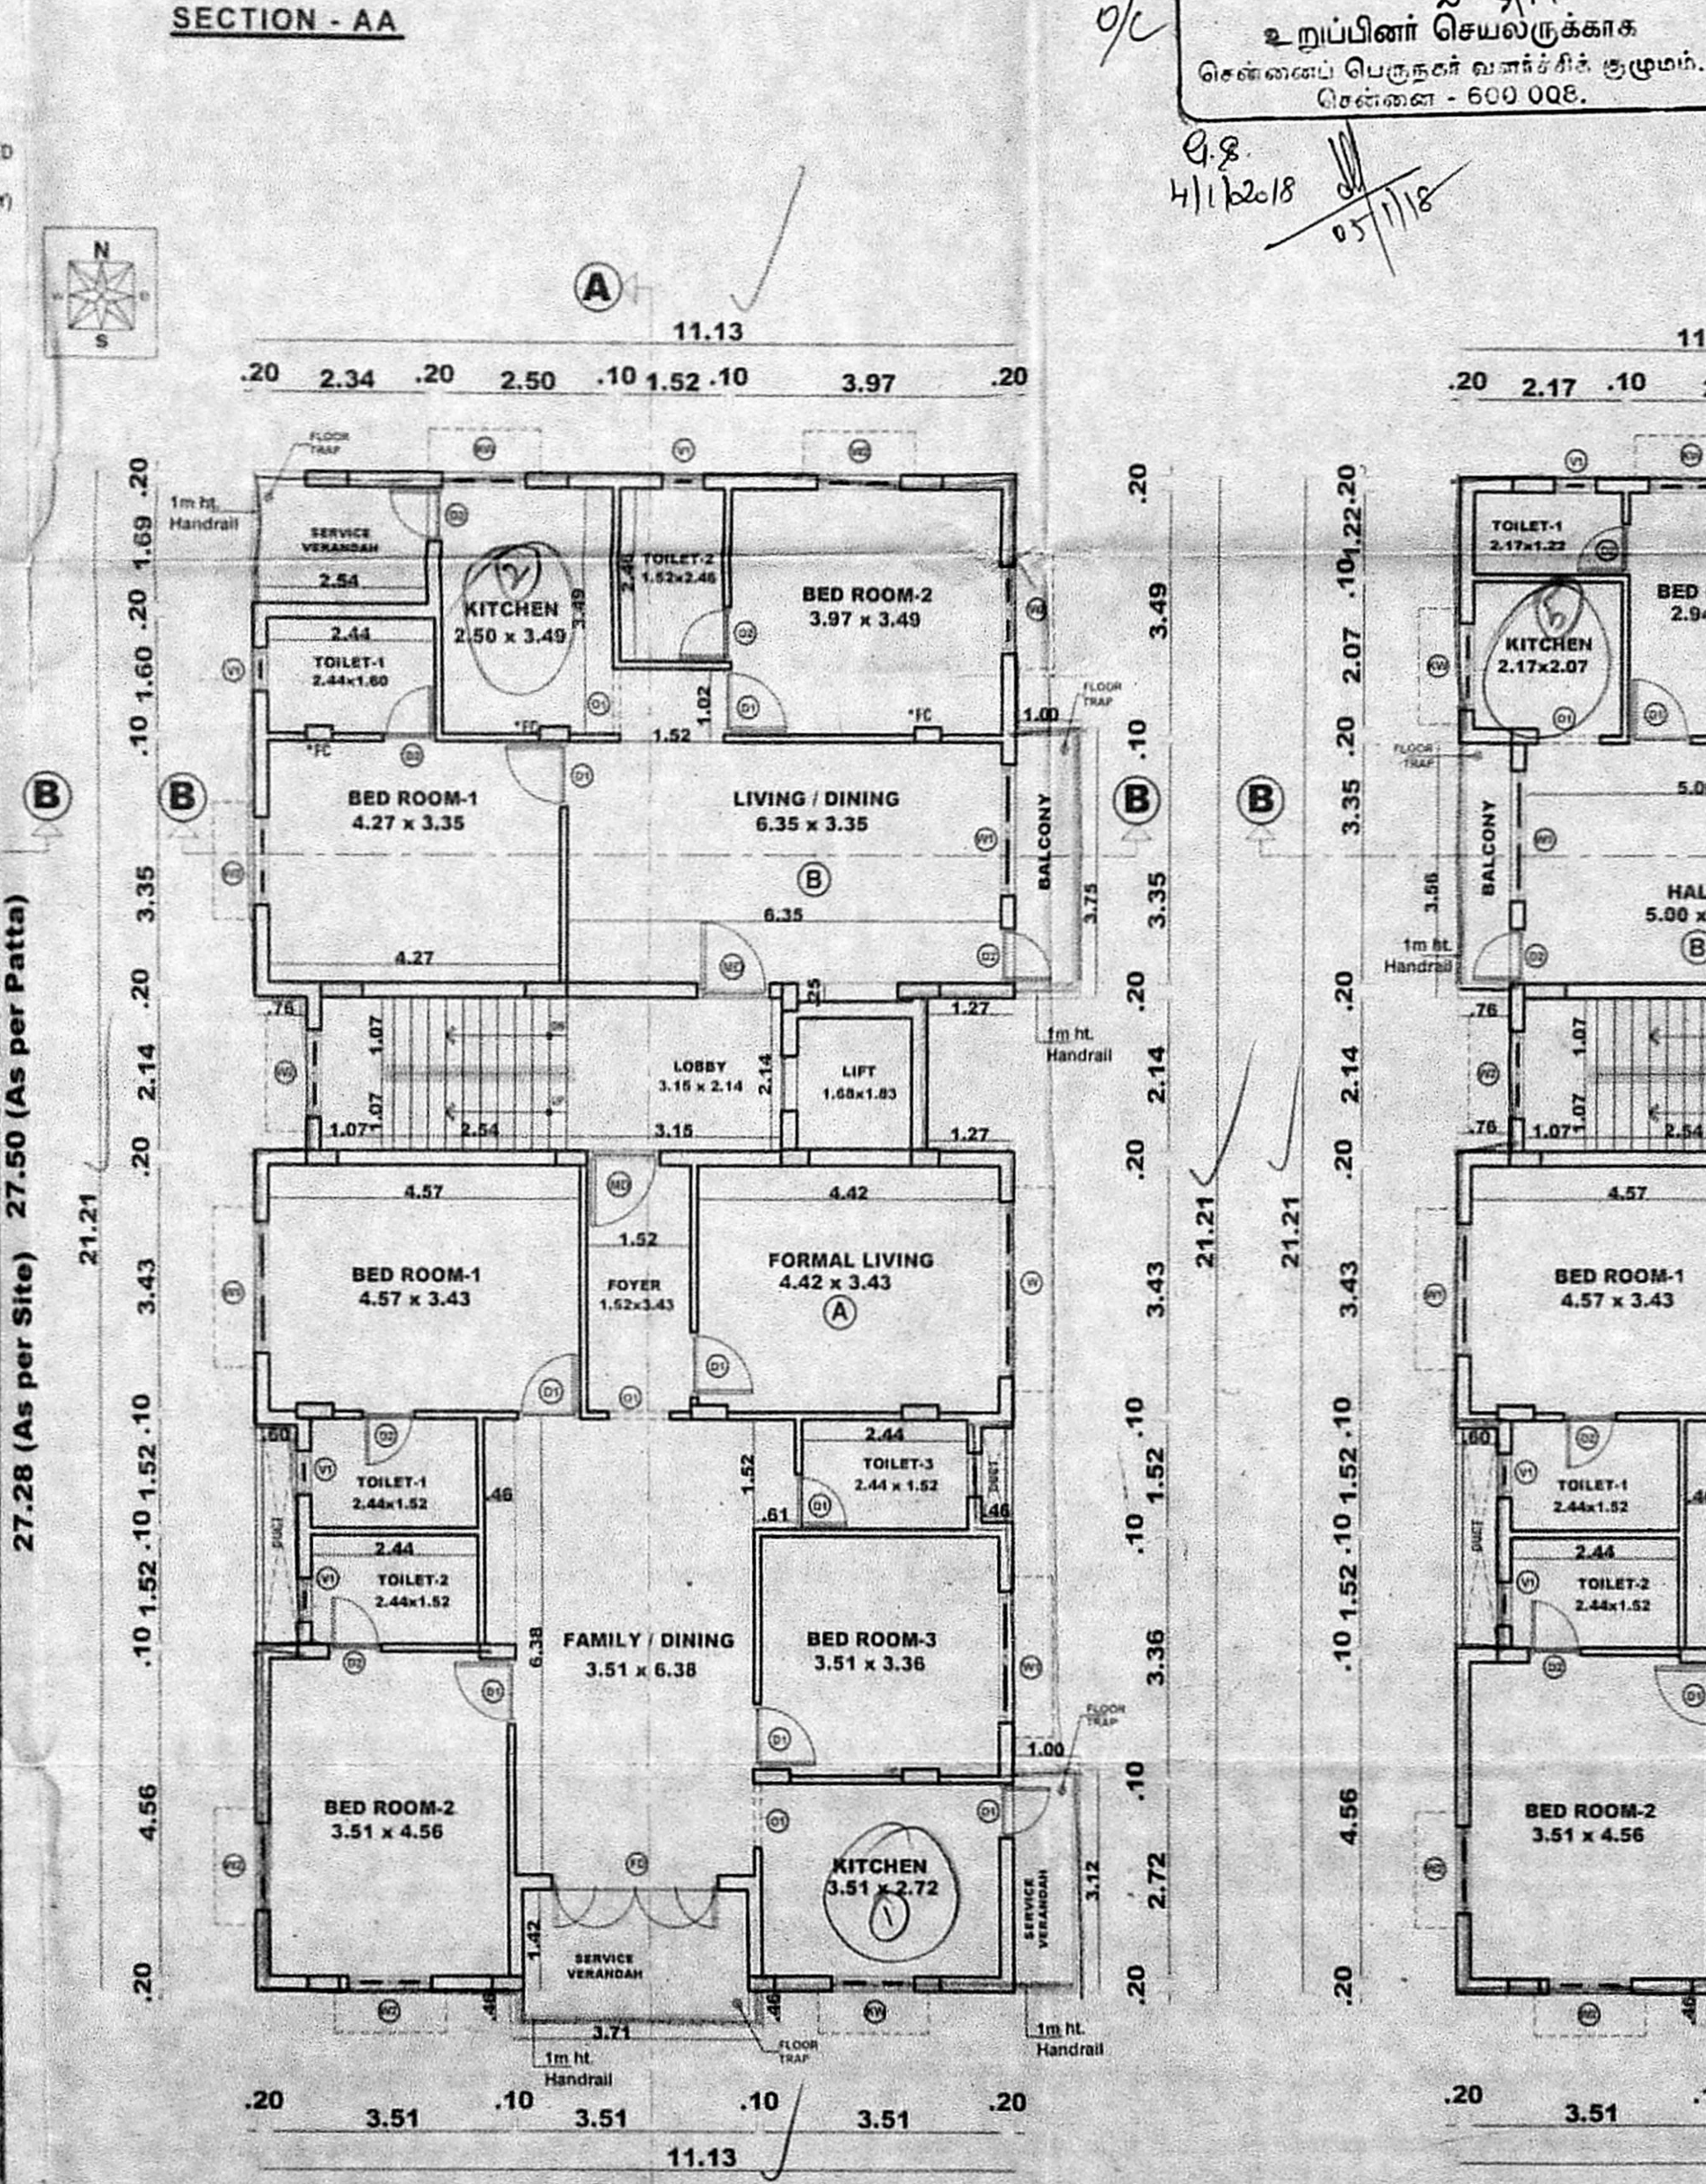


TYPICAL FLOOR PLAN (FIRST & SECOND)

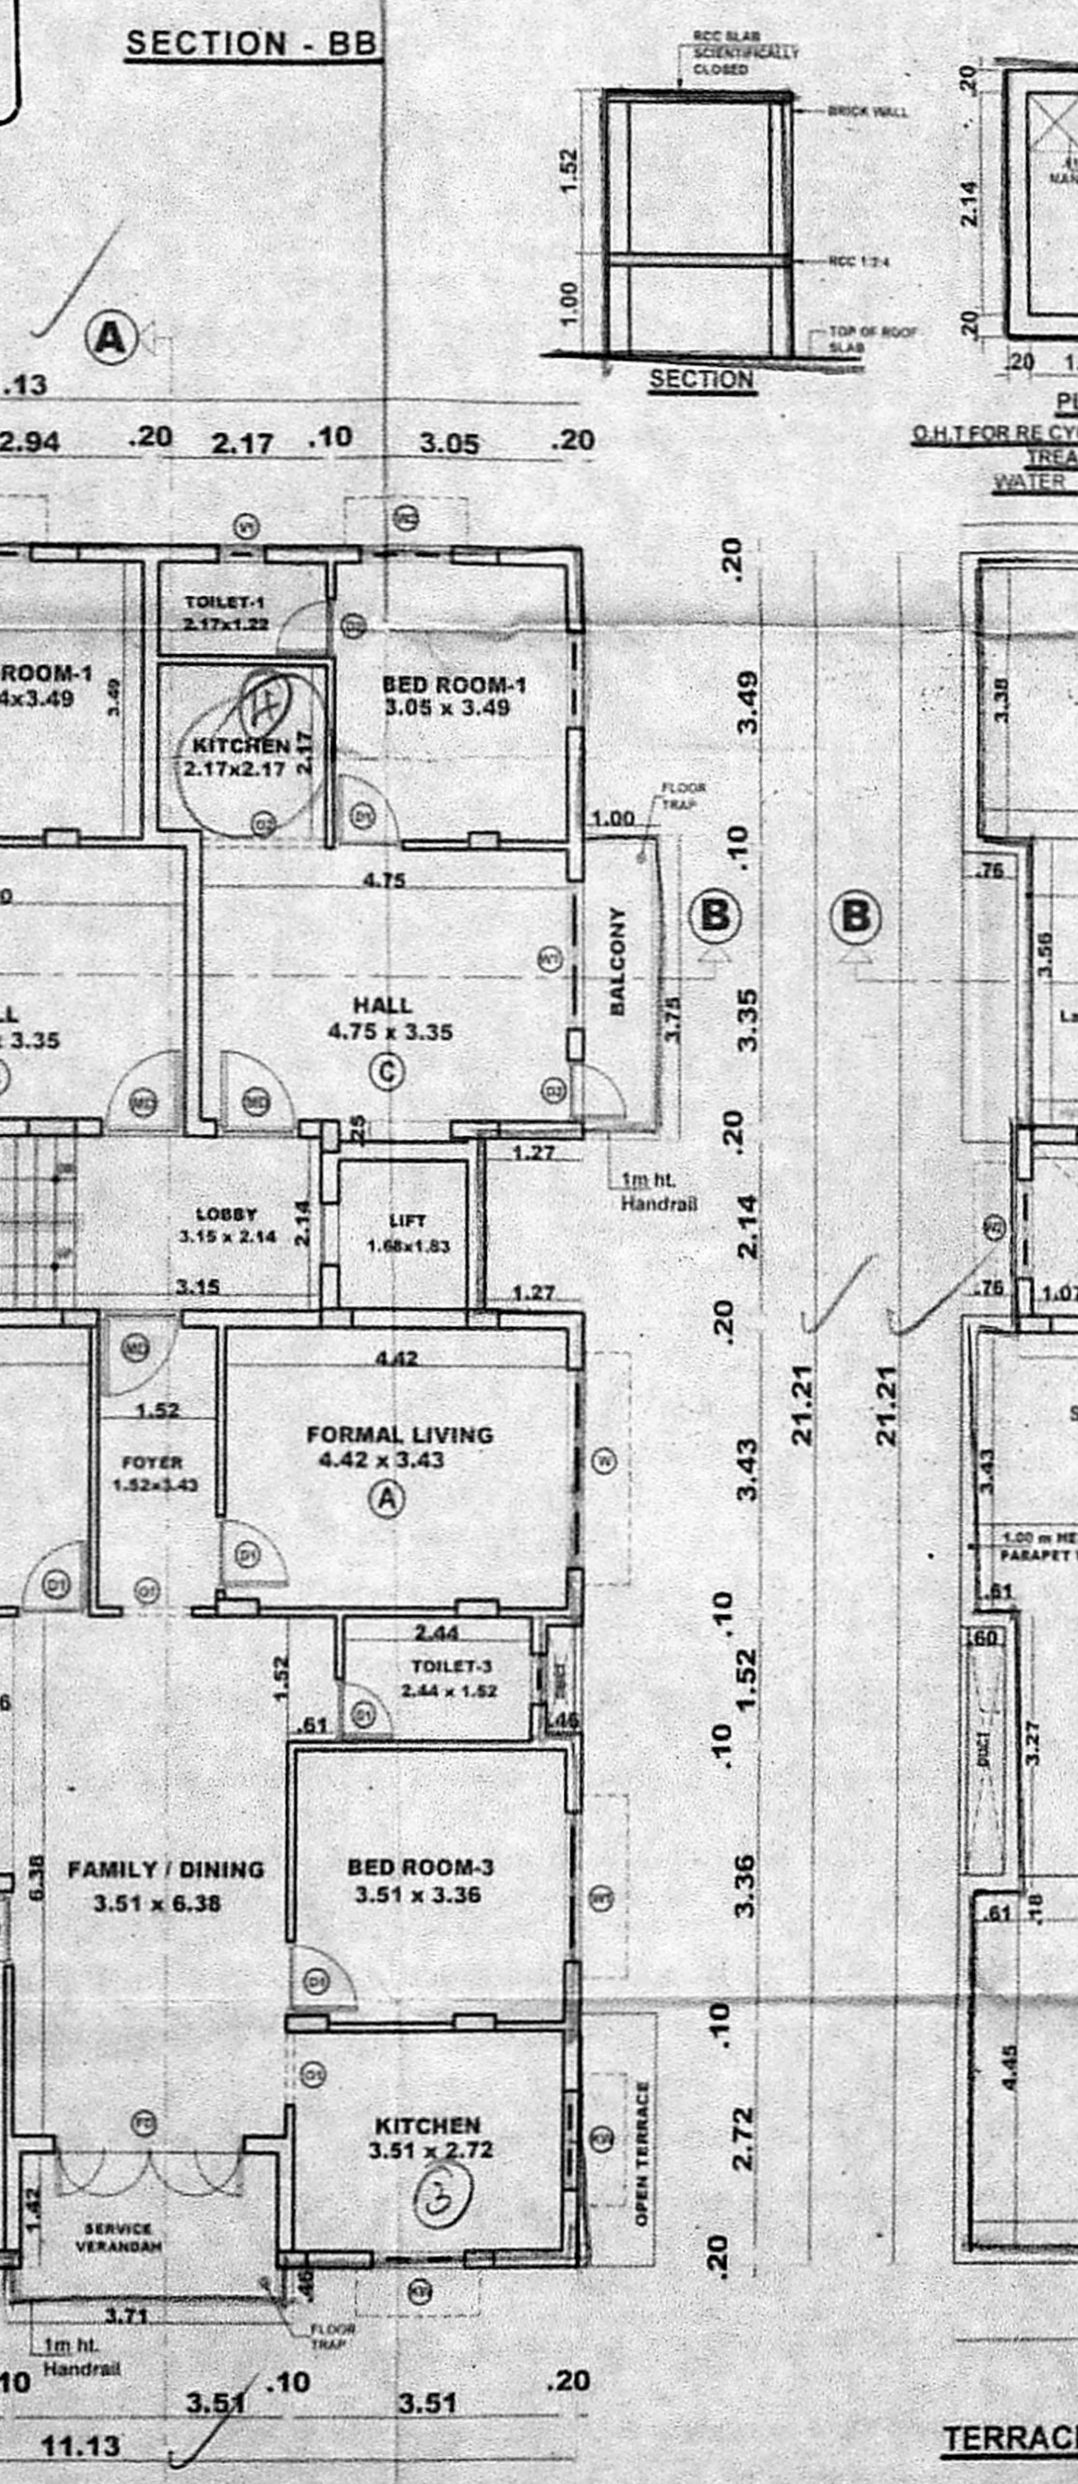

THIRD FLOOR PLAN

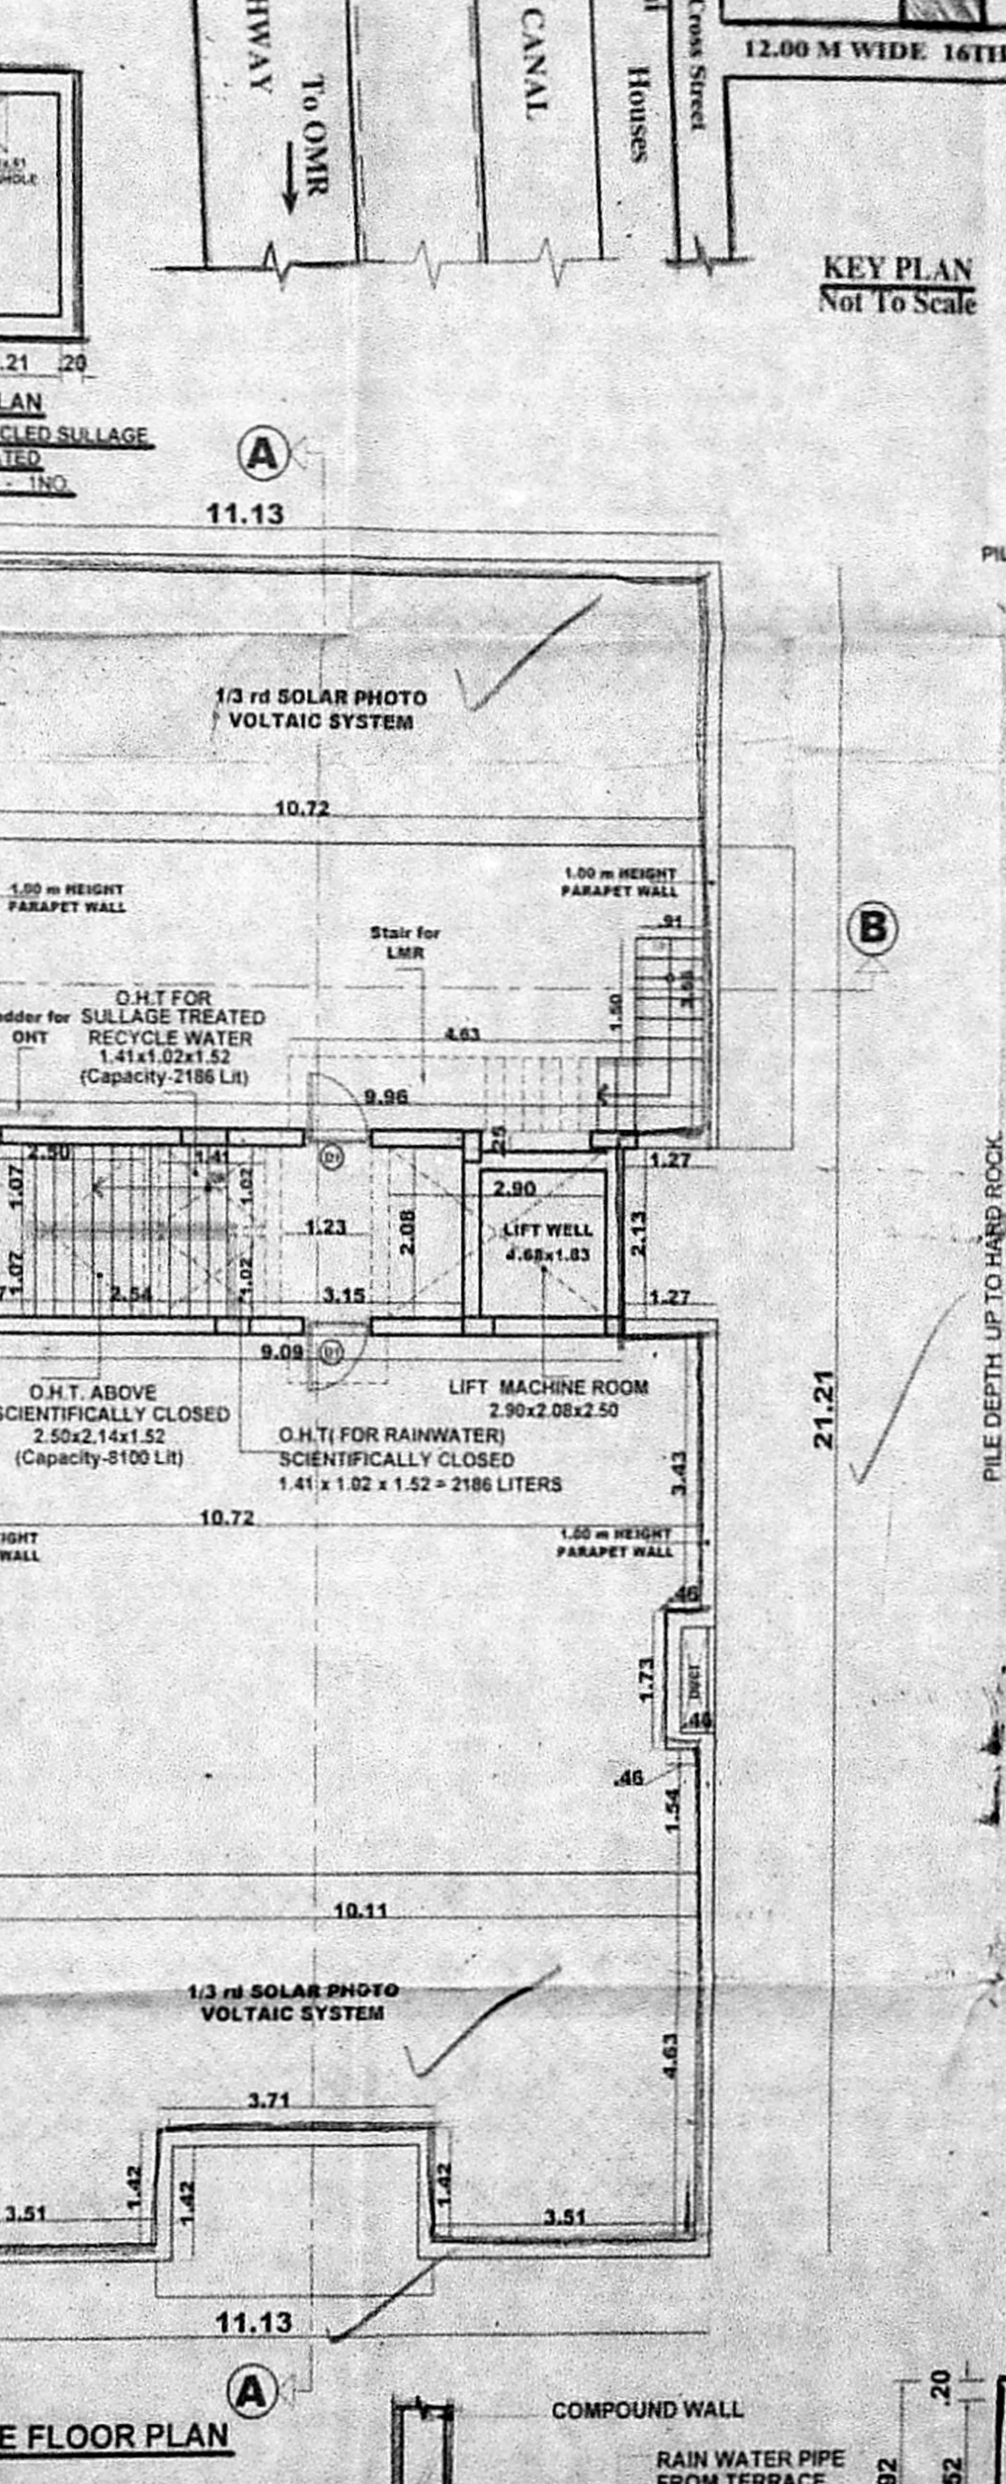


TERRACE FLOOR PLAN

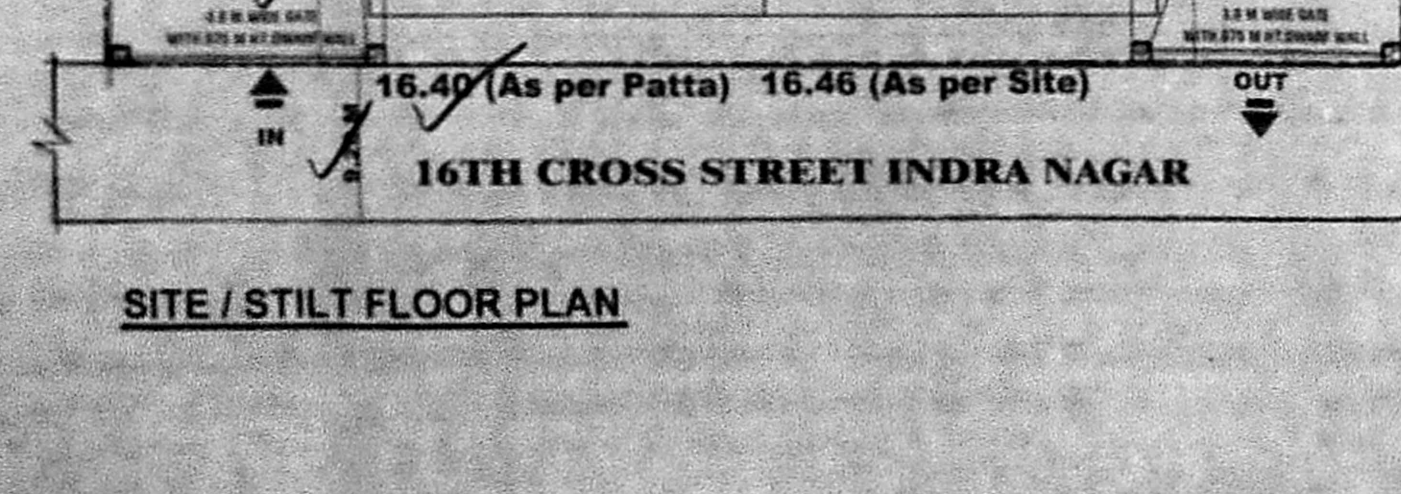


PLAN Rain Water Harvesting Collection Sump 1 nos


SECTION-AA

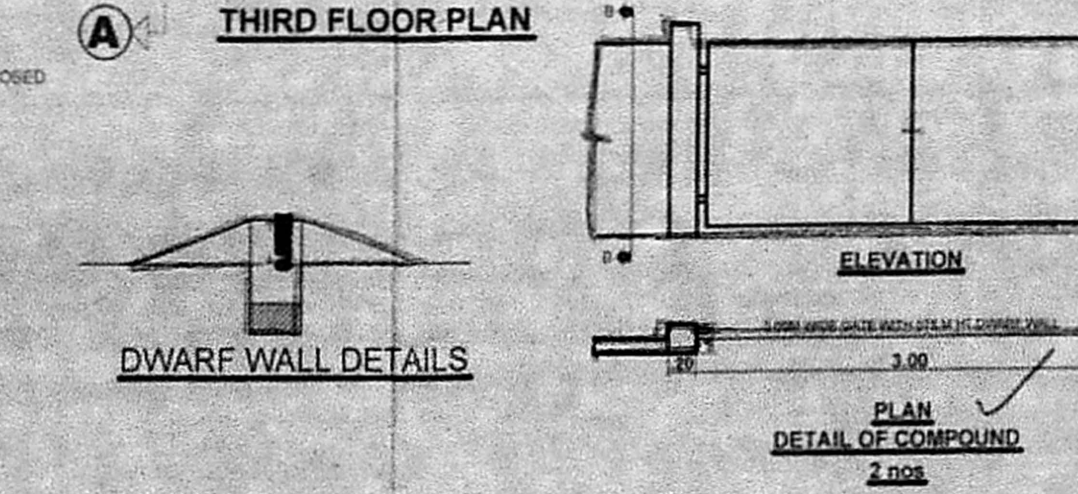

DWARF WALL DETAILS

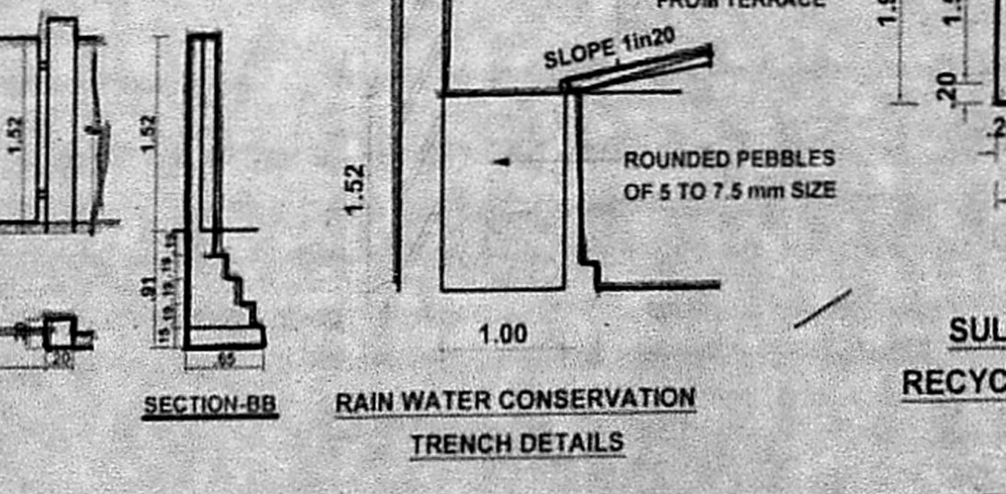

RAIN WATER CONSERVATION TRENCH DETAILS

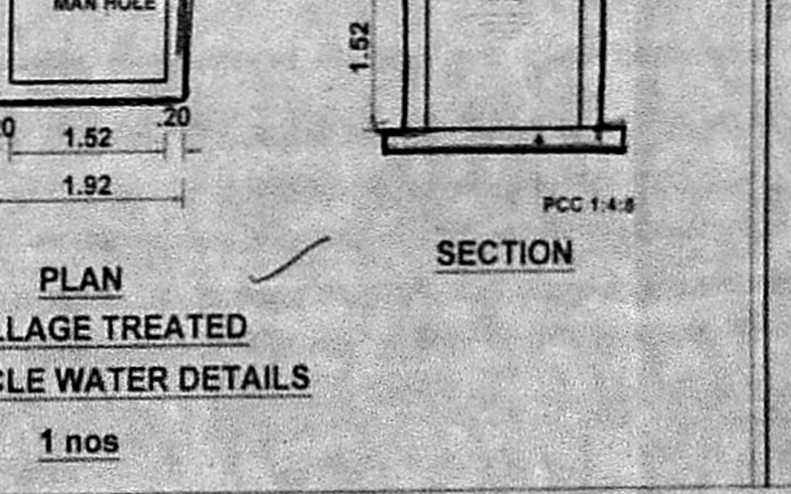

PLAN SULLAGE TREATED RECYCLE WATER DETAILS 1 nos

SECTION