
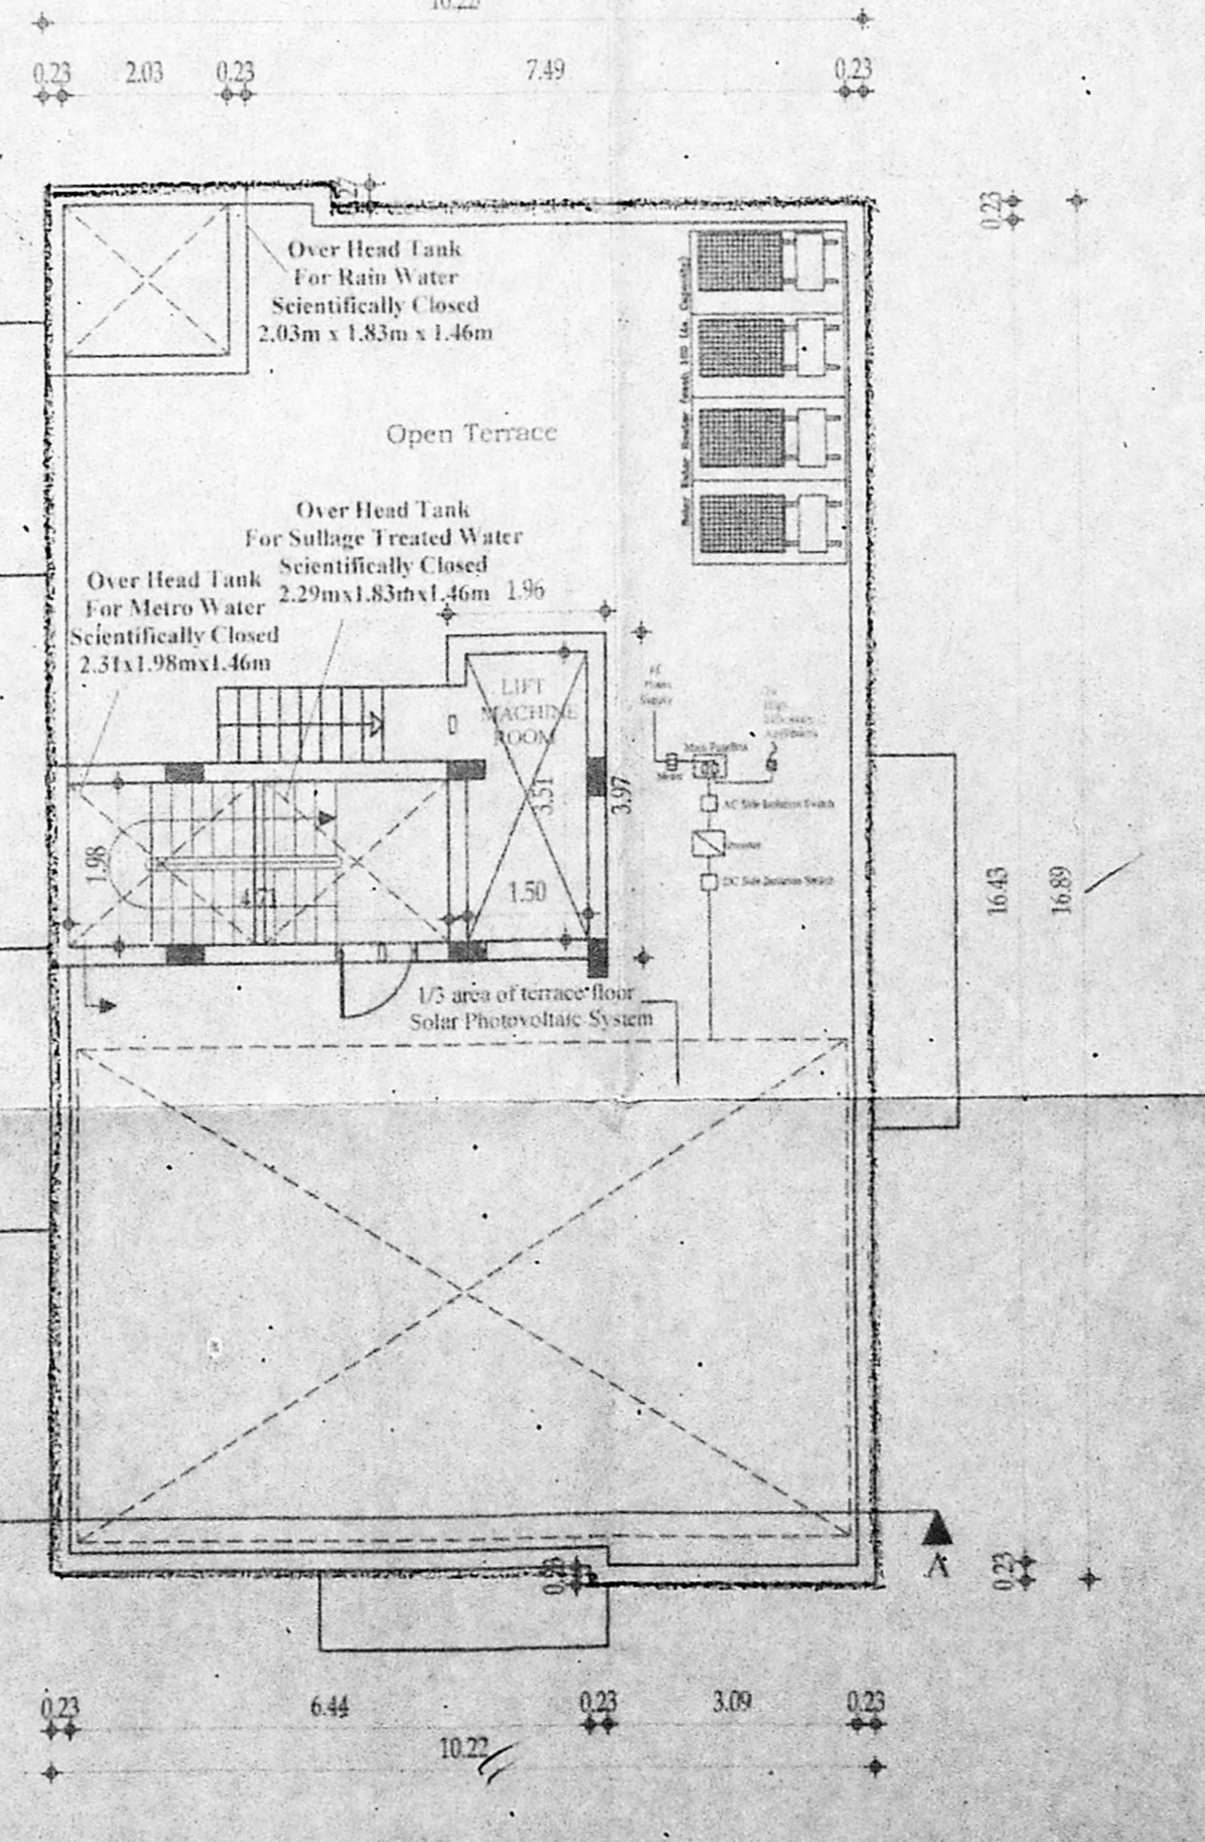
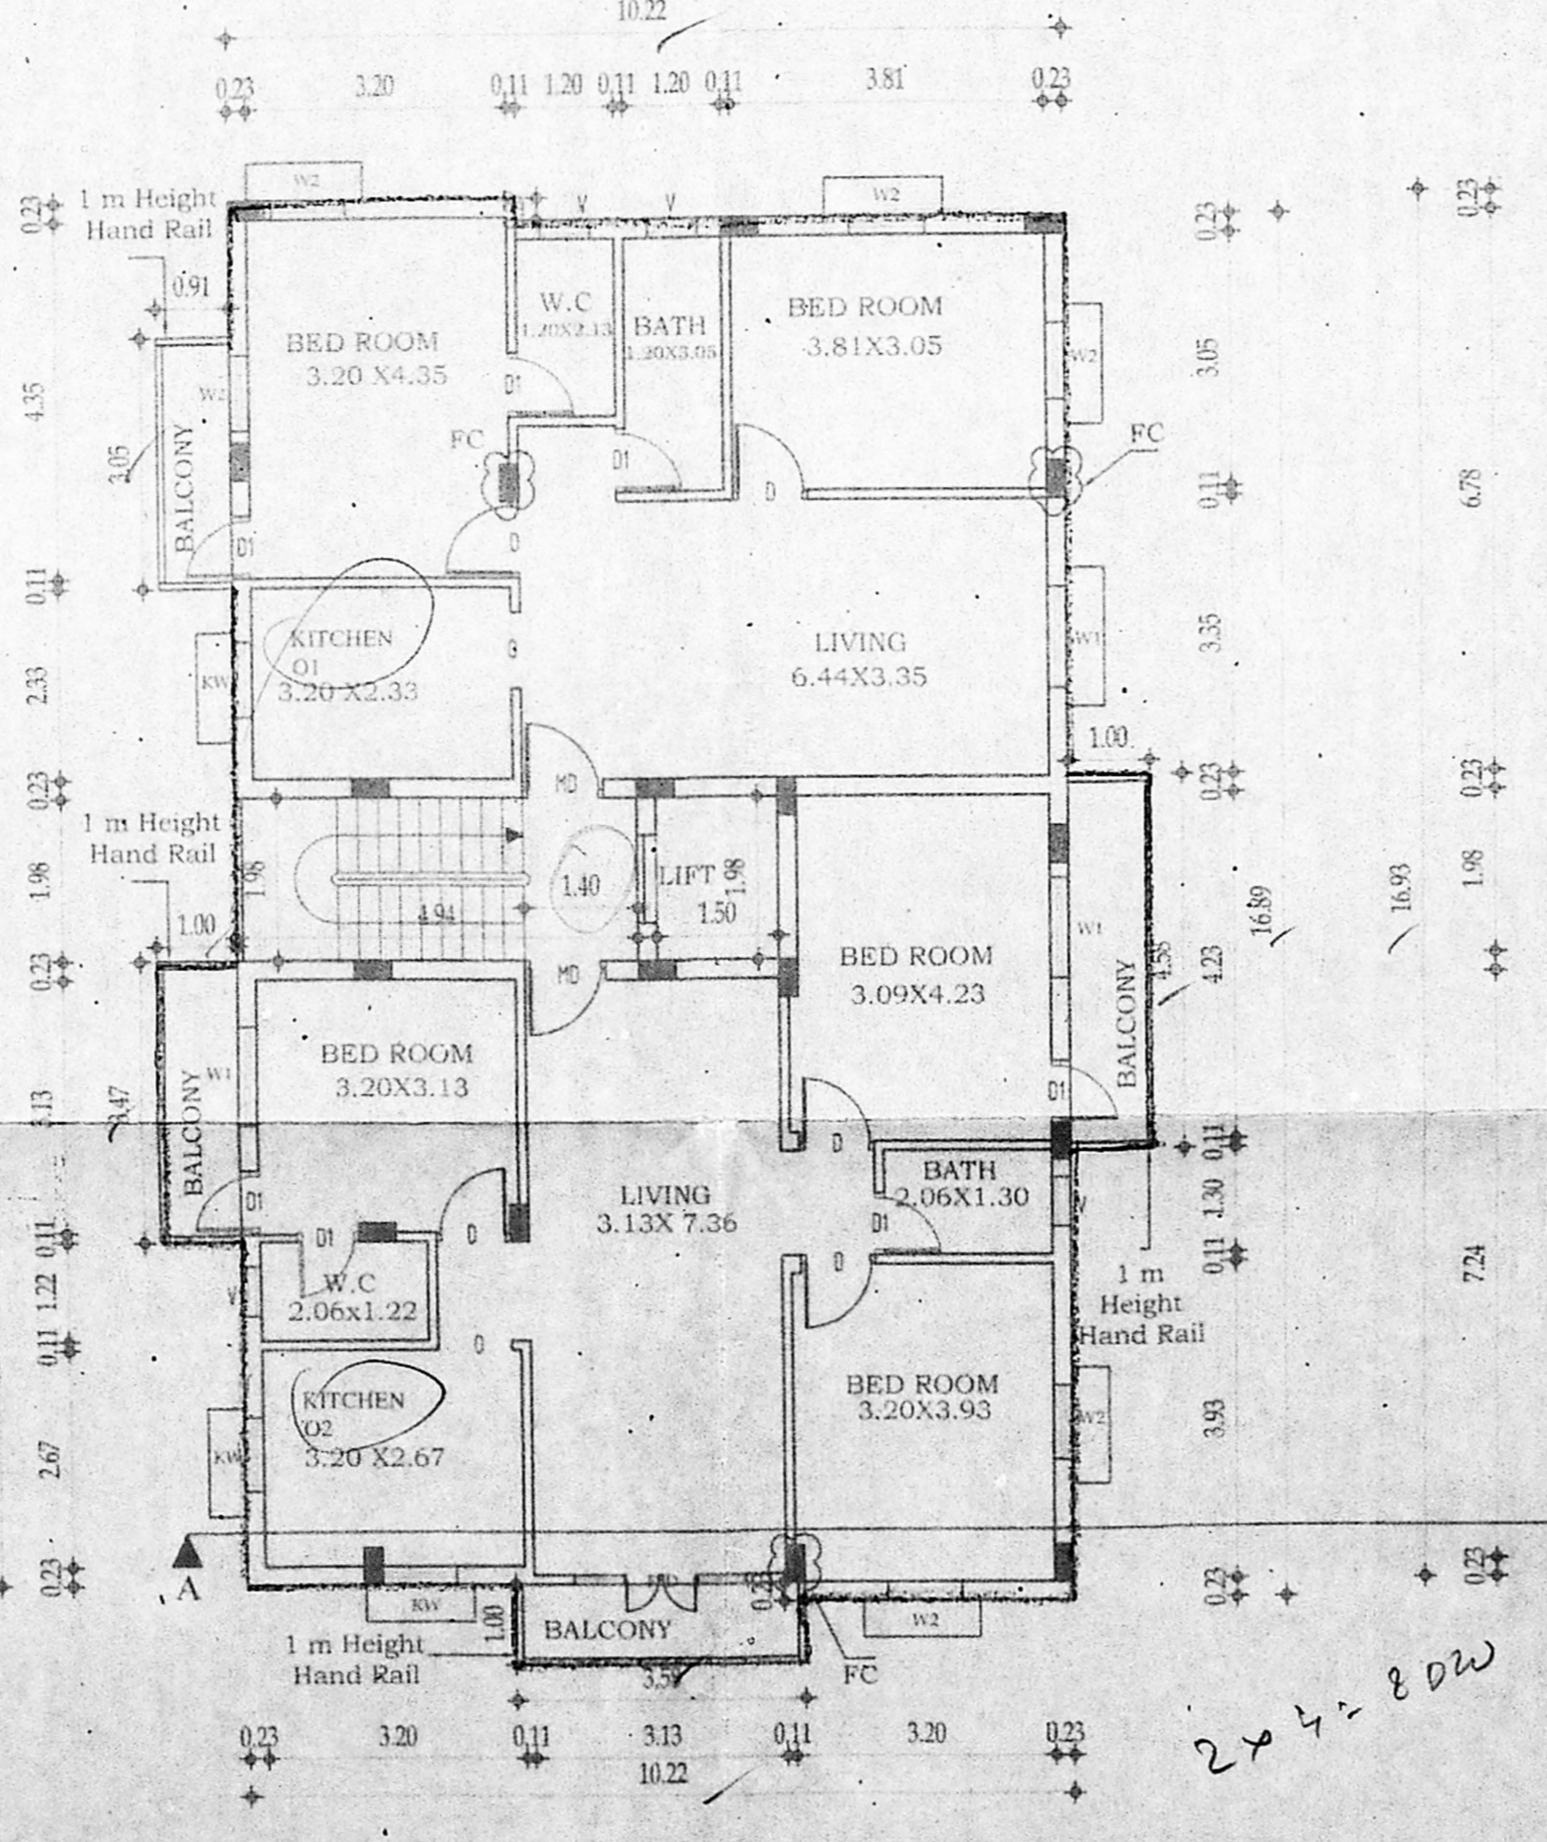
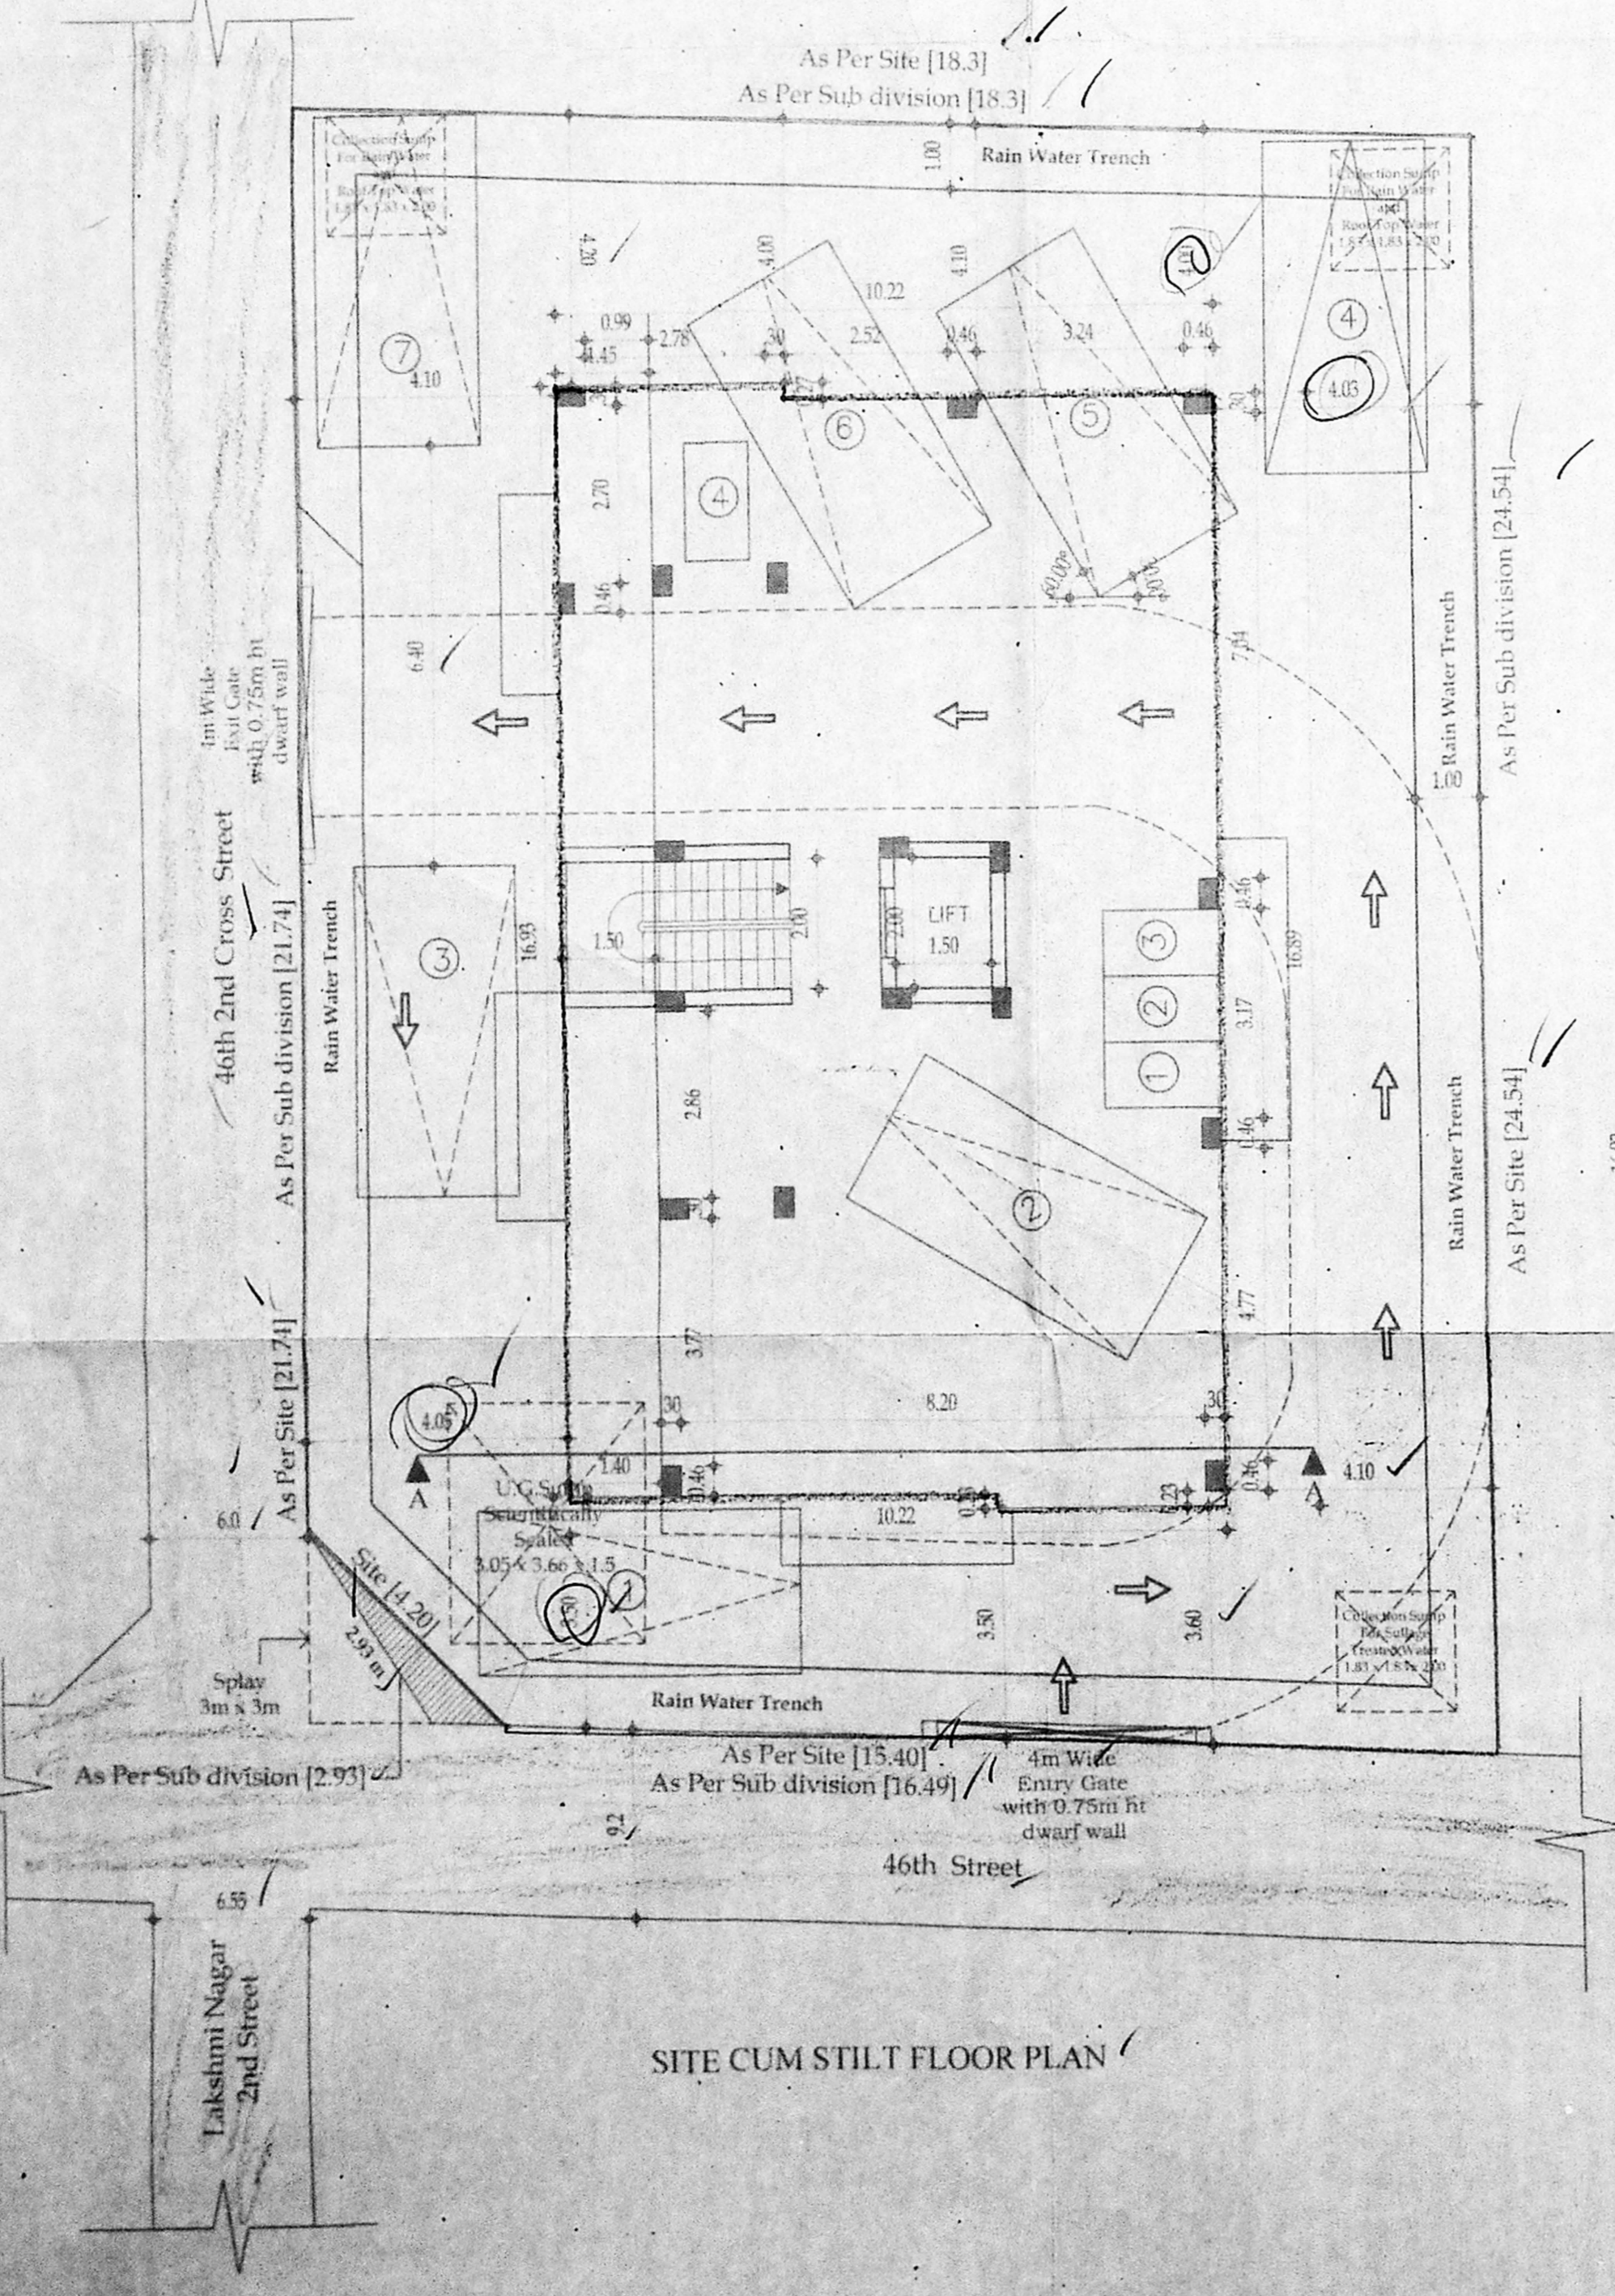
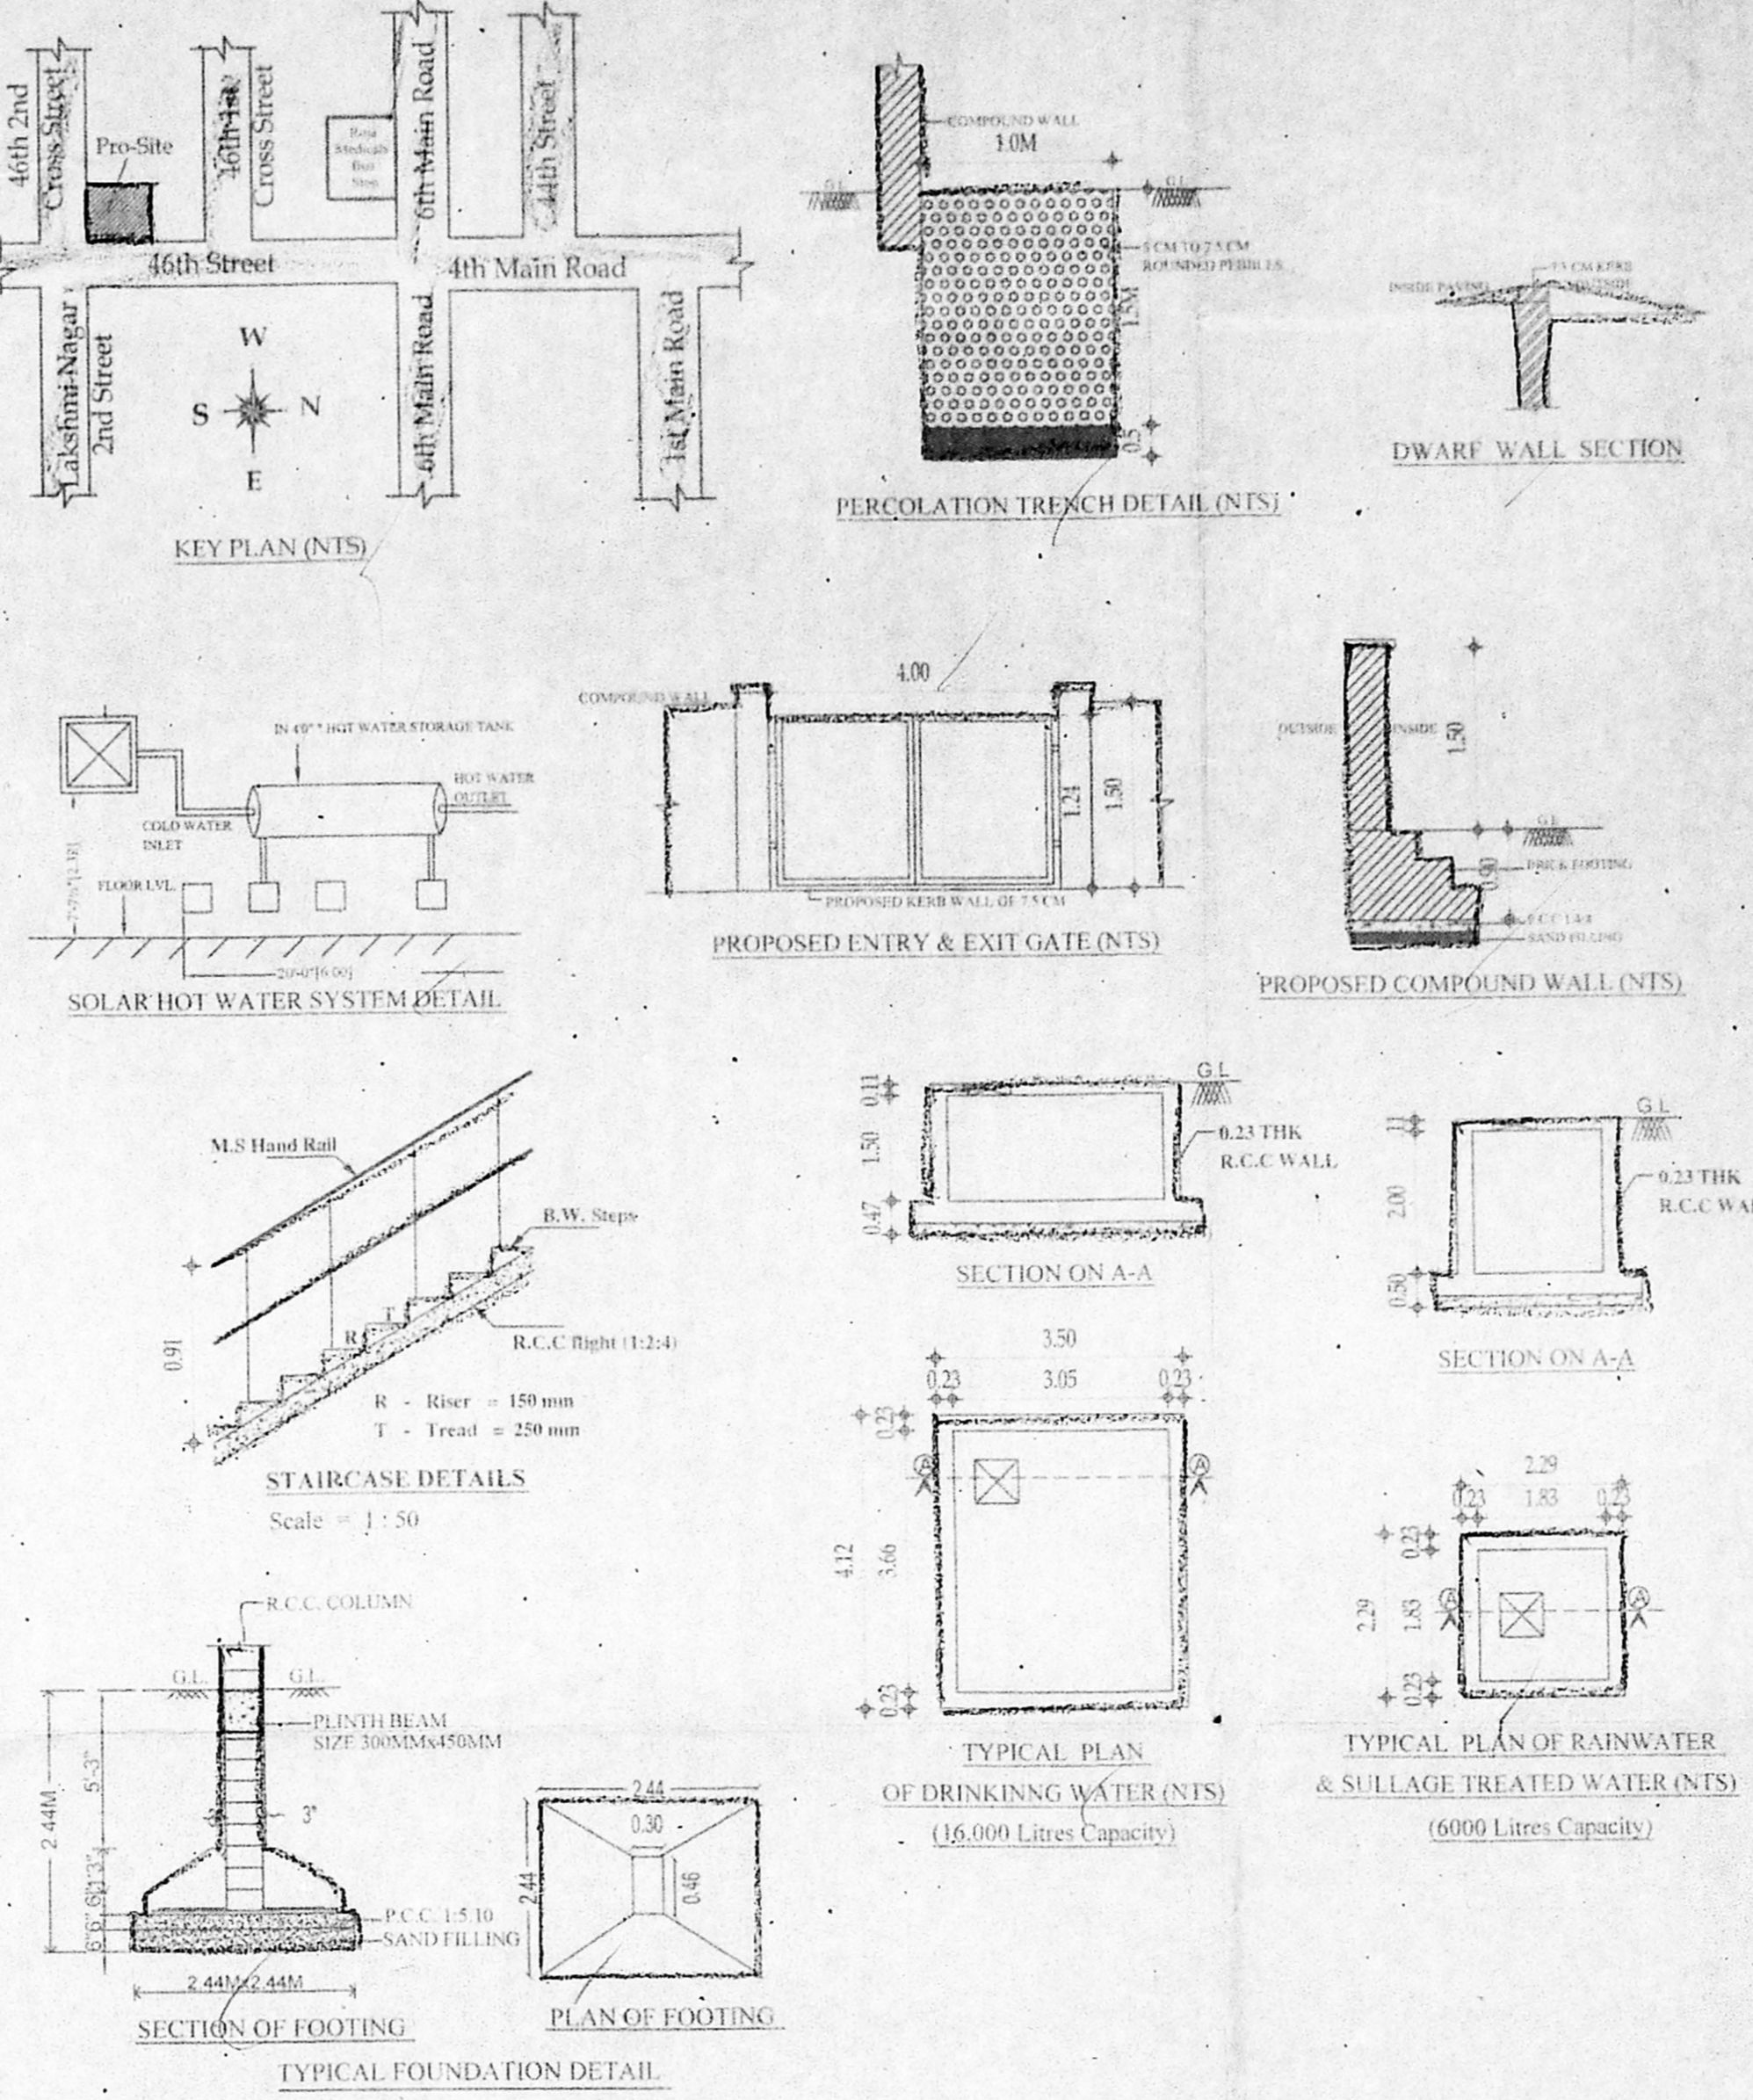
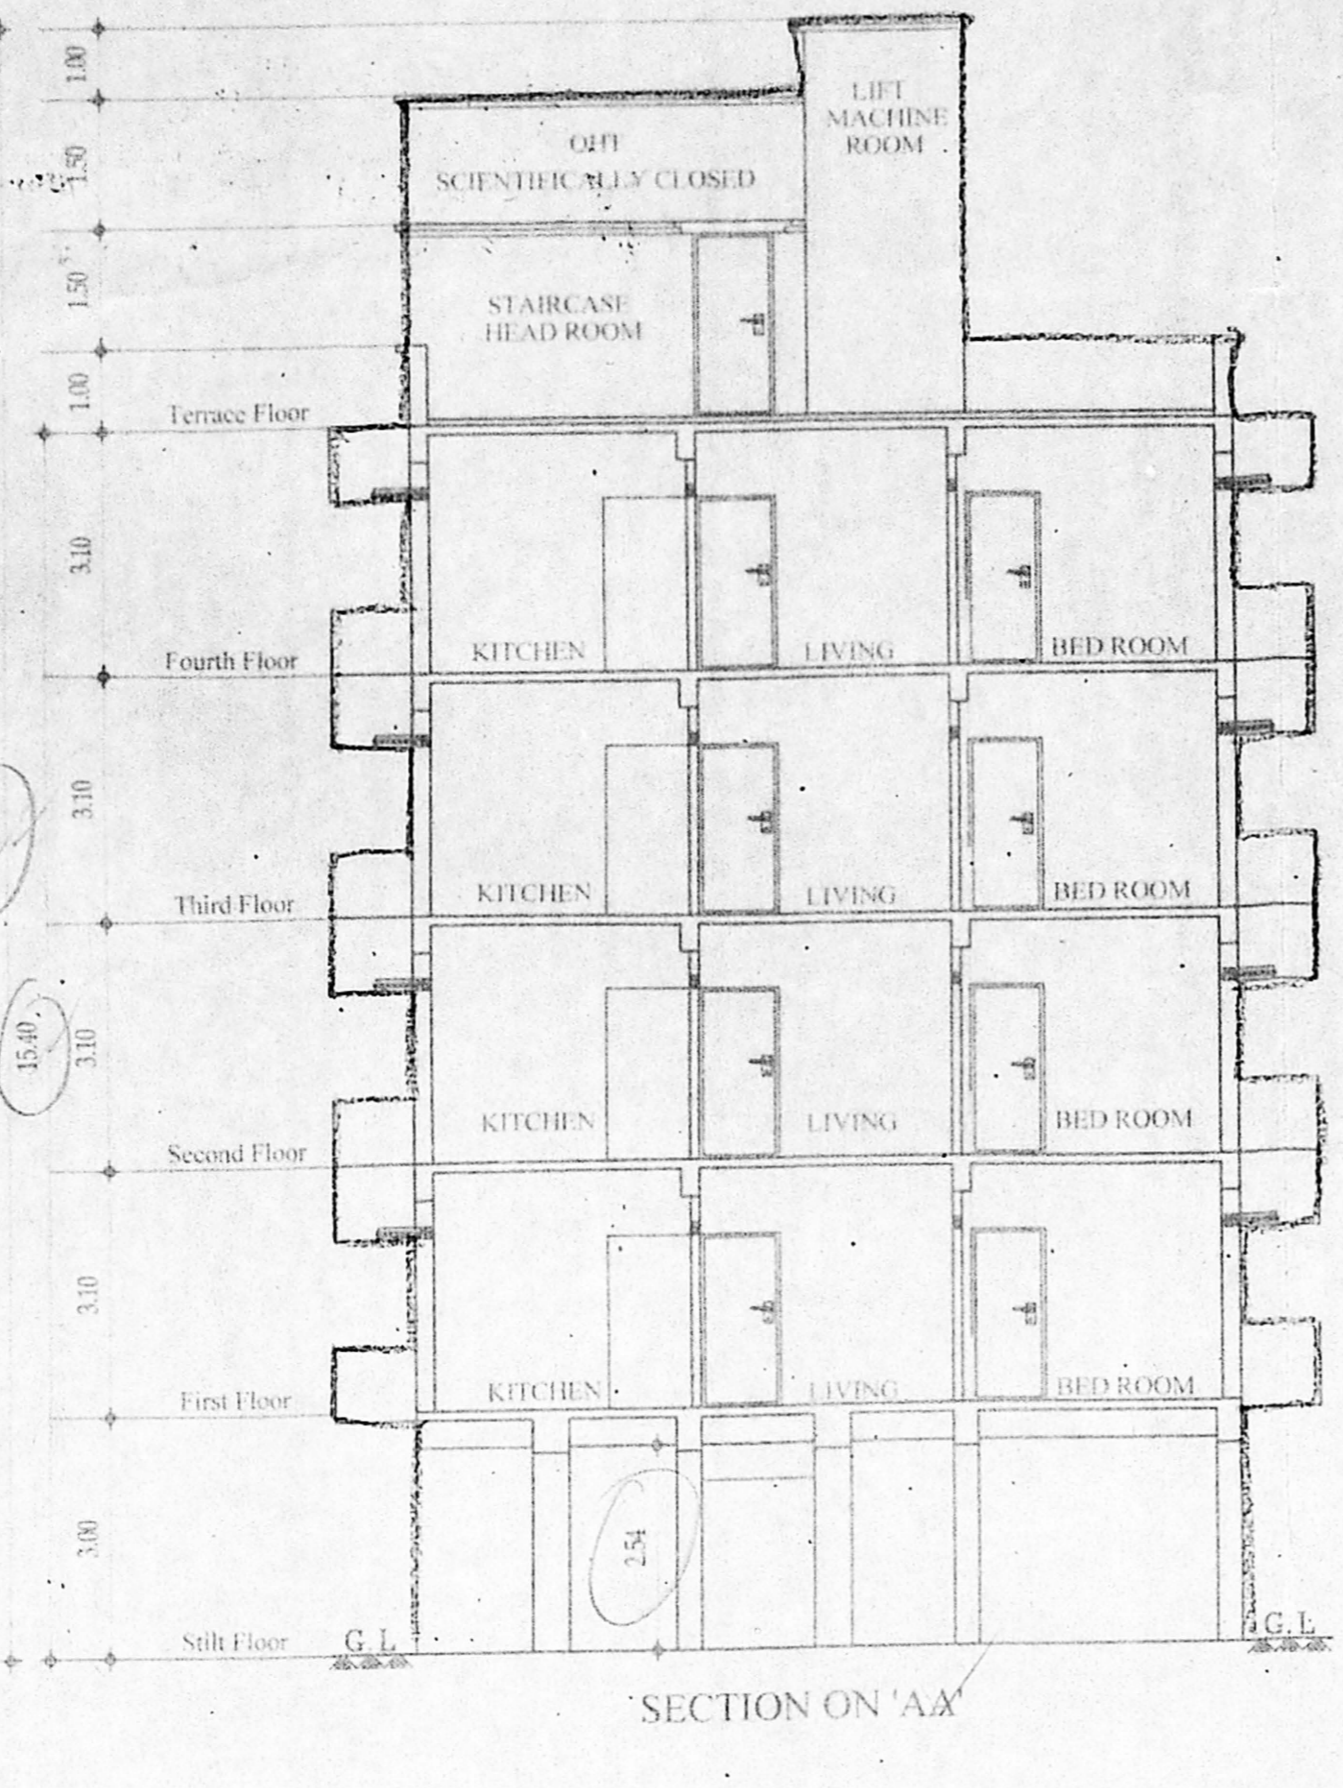


Plan Showing The Proposed Construction Of Residential Building, Plot No: C, Door No: 4, 46th Street and 46th 2nd Cross Street, Nanganallur, Chennai-61, In S.No: 6/1 & 6/1B (Doc) Old S.No: 6/1A2, 6/1A3 & 6/1B, T.S.No: 162/1 (Part) & 162/3 (TSFR), Ward: D, Block No: 9, of Thalakancheri Village With Sub-Division No: 167, Zone: 12 in Greater Chennai Corporation Limited. Note: Existing Sub Division Plan Approved by SD/WDCNO12/00058/2015 Dated 03.03.2015 By Chennai Corporation.

சென்னை மாநகராட்சி
பகுதி 12
சுப-பகுதி 167
பி.என்.என். 6/1 & 6/1B
பி.என்.என். 6/1A2, 6/1A3 & 6/1B
பி.என்.என். 162/1 (பகுதி) & 162/3
பி.என்.என். 167
பி.என்.என். 12

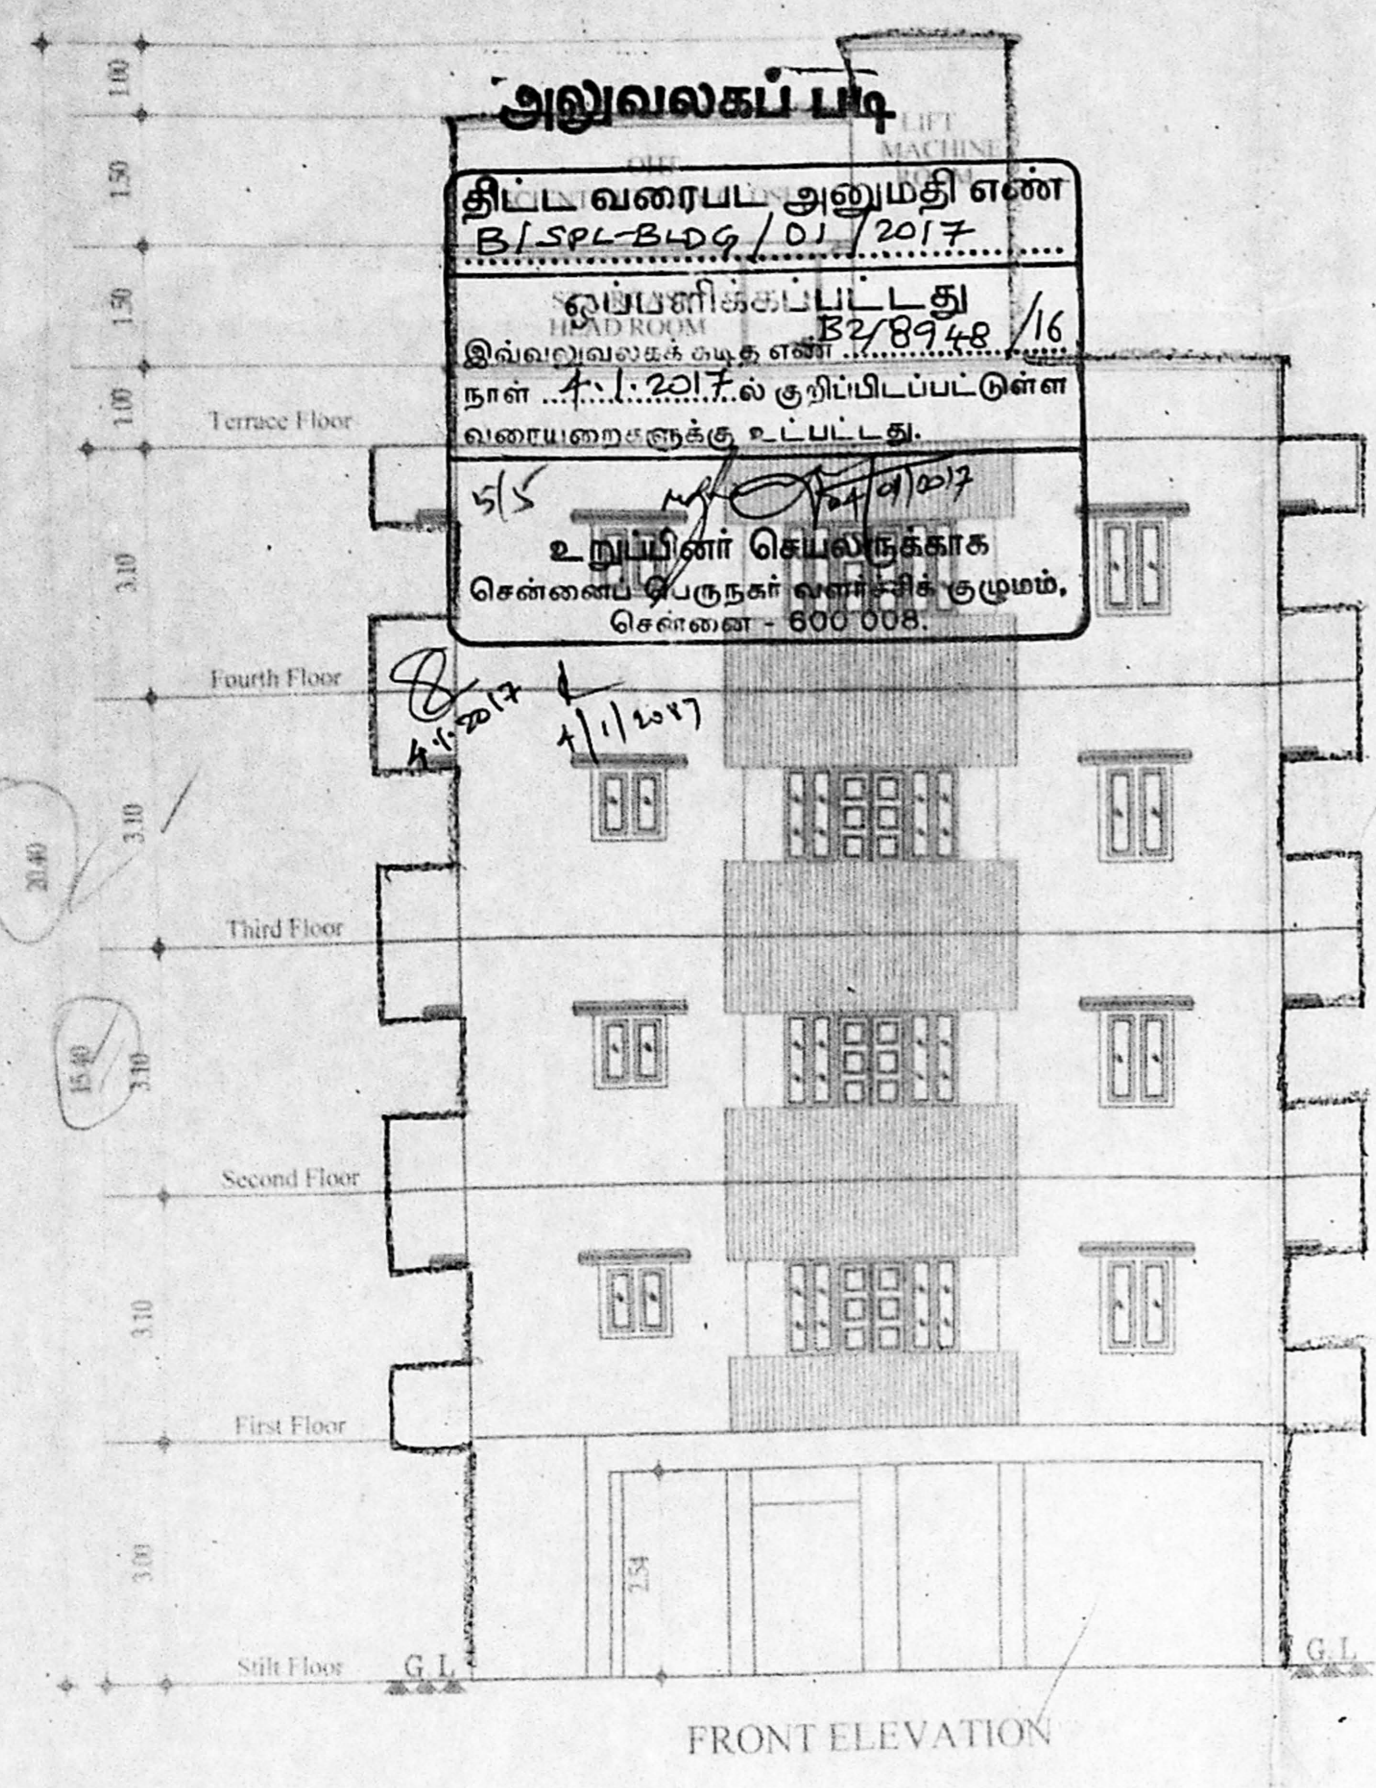

SCHEDULE OF JOINERY	SIZES OF JOINERY	
	[Meter]	[Feet]
MD T.W MAIN DOOR TO DETAIL	1.00Mx2.13M	3'3" X7'0"
D C.W DOOR TO DETAIL	0.91Mx2.13M	3'0" X7'0"
D1 C.W DOOR TO DETAIL	0.76Mx2.13M	2'6" X7'0"
FD C.W GLAZED DOOR TO DETAIL	2.13Mx2.13M	7'0" X7'0"
W1 C.W GLAZED WINDOW TO DETAIL	1.22Mx1.22M	4'0" X4'0"
W2 C.W GLAZED WINDOW TO DETAIL	1.00Mx1.22M	3'0" X4'0"
KW C.W GLAZED WINDOW TO DETAIL	1.22Mx1.00M	4'0" X3'0"
V C.W GLAZED VENTILATOR TO DETAIL	0.61Mx0.61M	2'0" X2'0"

COLOUR INDEX	
PROPOSED ROAD	---
SITE	---



SPECIFICATION	
Foundation	Column Footing
Flooring	Vitrified Tile Flooring
Super Structure	B.W with C.M 1:5
R.C.C Work	Lintel, Beam, Roof, Sunshade, Staircase With Required Thickness and M25 Grade Concrete
Weathering Course	Brick Jelly With Lime Concrete below
Joinery	Best Indian Country Wood
Finishes	Exterior and Interior Painted With Cement Paint

AREA STATEMENT					
SL. NO.	DESCRIPTION	NON F.S.I (Sq.m)	10% SERVICE (Sq.m)	NET F.S.I (Sq.m)	NO. OF D.Units
1.	STILT FLOOR				
2.	FIRST FLOOR		7.70	175.66	2
3.	SECOND FLOOR		7.70	175.66	2
4.	THIRD FLOOR		7.70	175.66	2
5.	FOURTH FLOOR		7.70	175.66	2
6.	TOTAL		30.80	702.64	8

PLOT EXTENT AS PER DOC	= 451.76 Sq.m
PLOT EXTENT AS PER SUB-DIV/PLR	= 451.76 Sq.m
PLOT EXTENT AS PER SUPER IMPOSED AREA OR LEAST AREA	= 450.17 Sq.m

Owner: *[Signature]*
 Licensed Surveyor: *[Signature]*
R. Sivashanmugam, B.E., M.Tech (Struct)
 Licensed Surveyor-Tamil Nadu Municipality Corporation of Chennai-Class 1 (No.1612)
 Strucapac @ 91763 12345
 No.16, John Deskar Street, Nanganallur, Chennai-600 061.