


JOINERY DETAILS


TYPE	OPENING SIZE		DESCRIPTION
	WIDTH	HEIGHT	
D	1.00	2.10	DOOR TO BE DETAILED
D1	0.90	2.10	DOOR TO BE DETAILED
D2	0.75	2.10	DOOR TO BE DETAILED
MD	1.66	2.10	DOOR TO BE DETAILED
GD	1.80	2.10	DOOR TO BE DETAILED
W	1.20	2.70	WINDOW TO BE DETAILED
V1	0.60	0.60	VENTILATOR TO BE DETAILED

COLOUR INDEX

	PROPOSED
	ROAD
	BOUNDARY

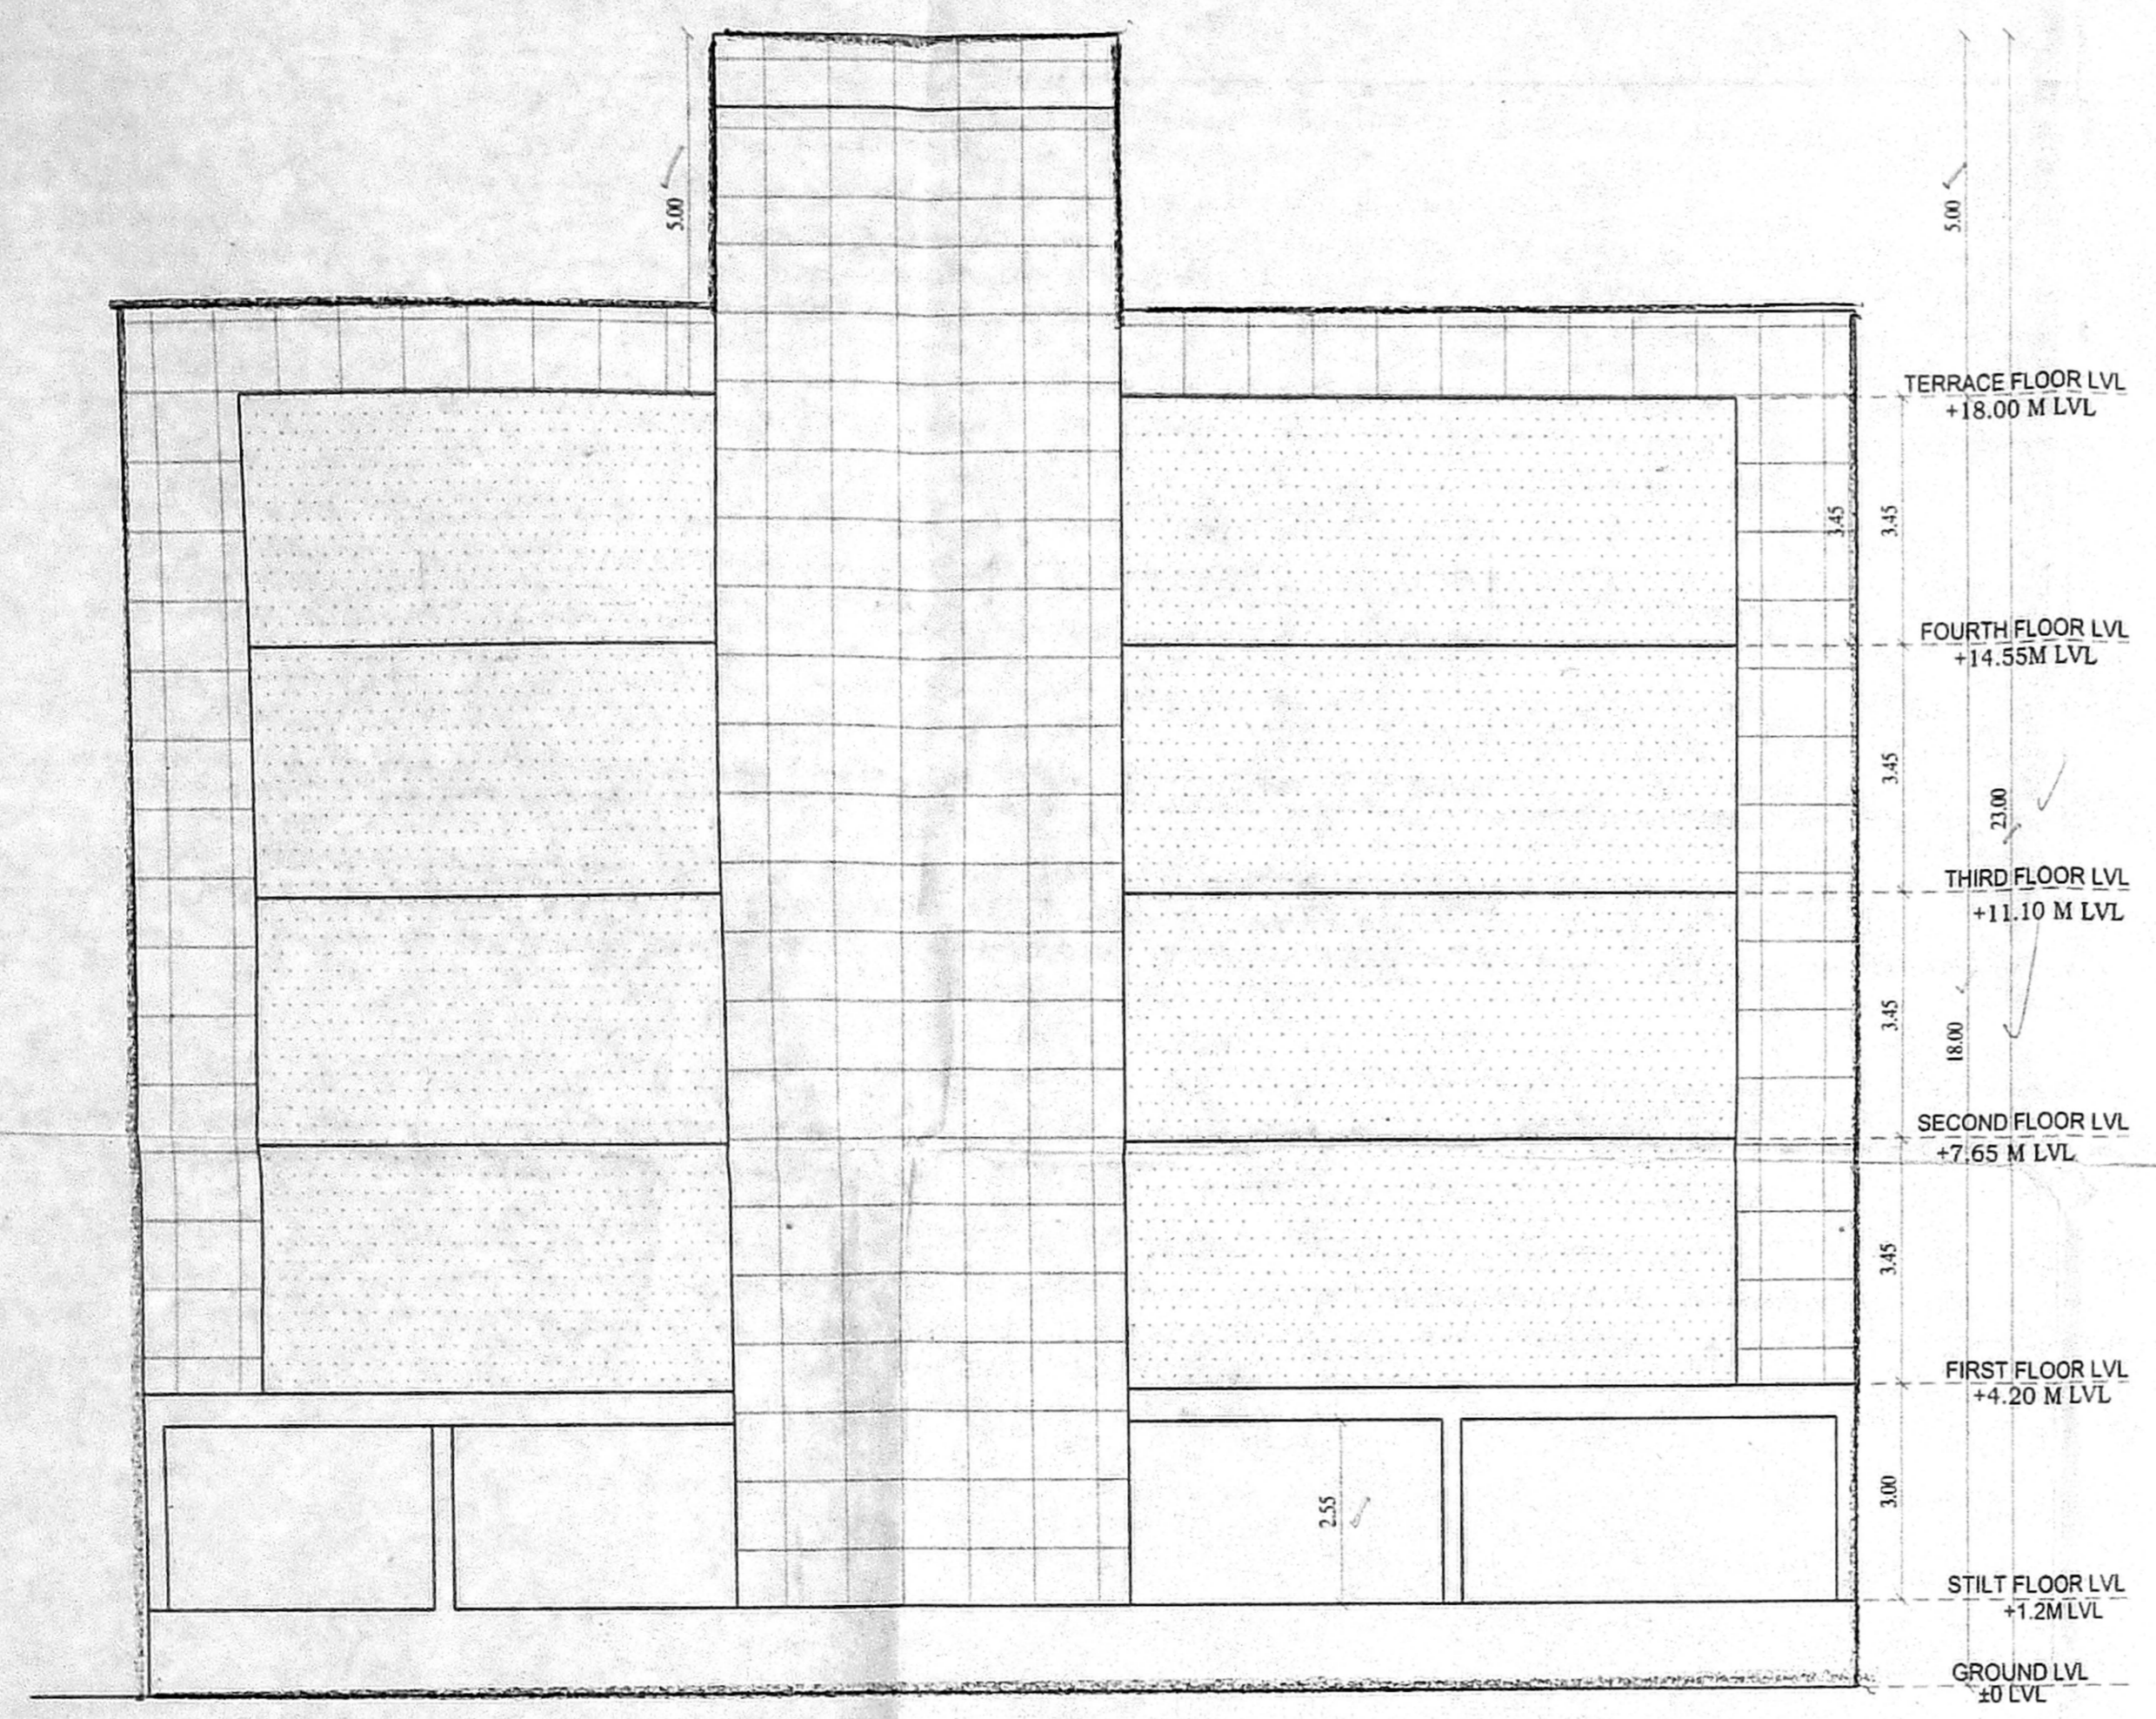



ELEVATION

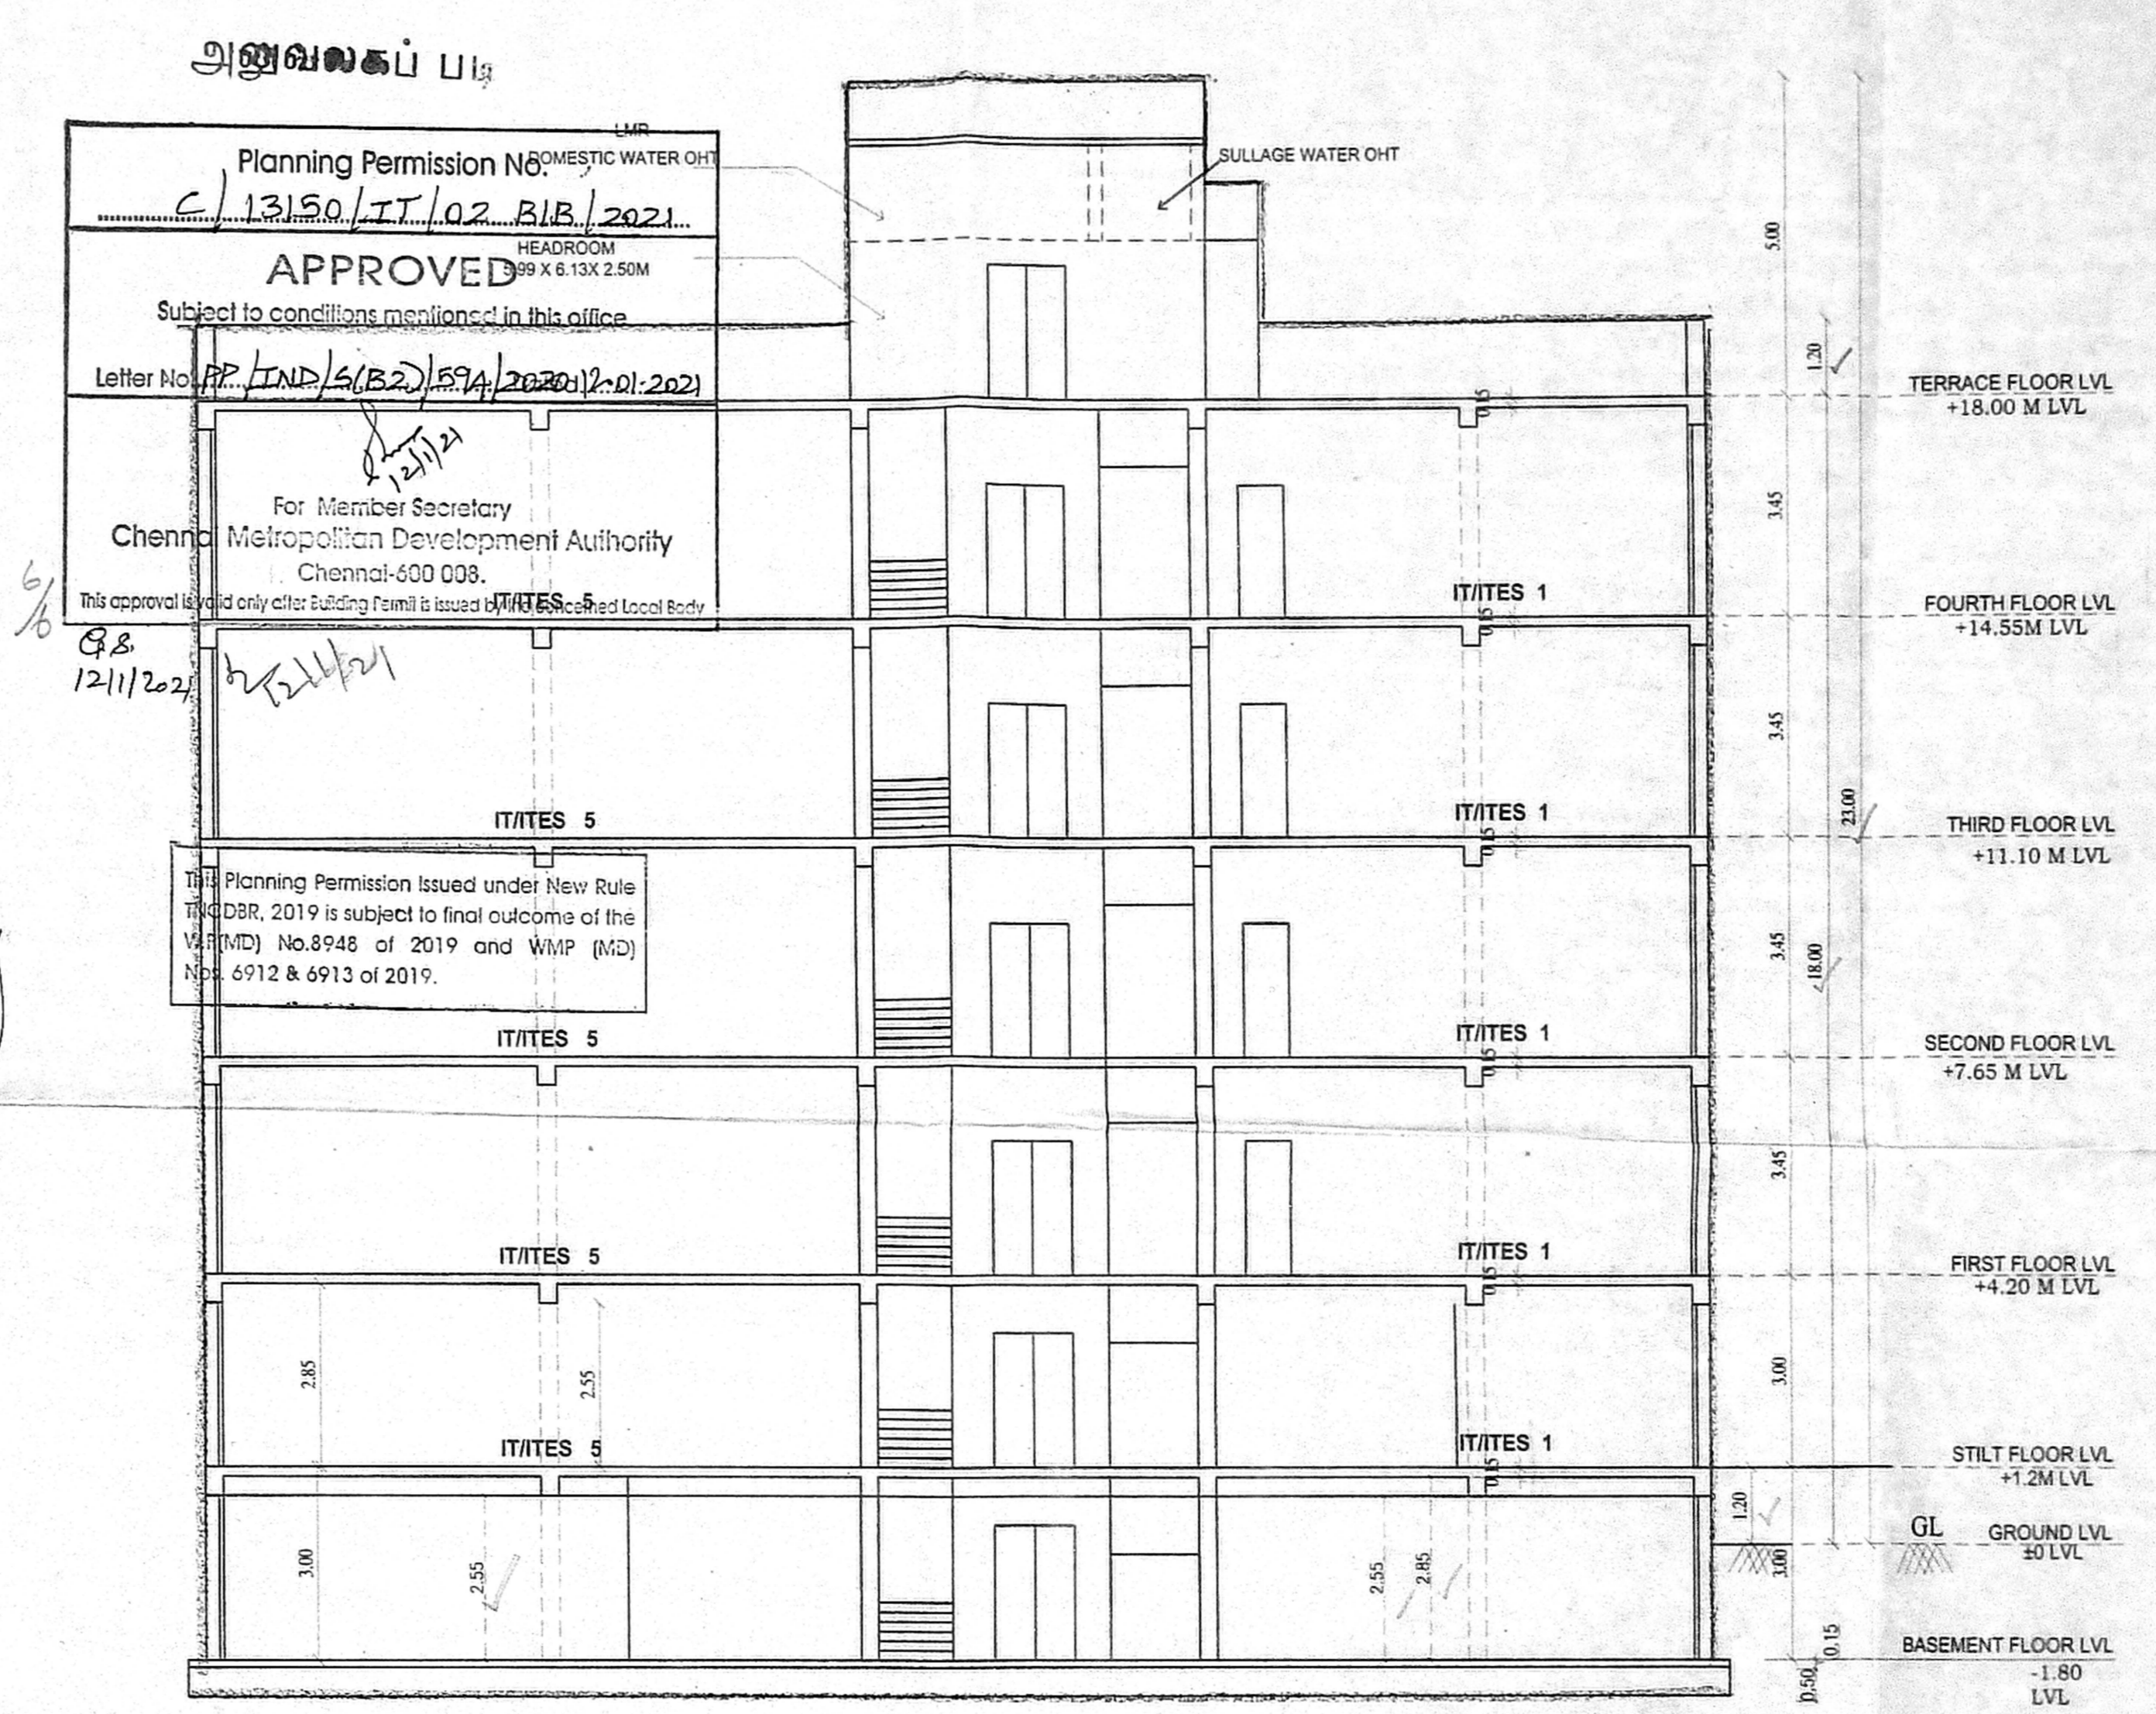


SECTION A-A

PLAN SHOWING THE PROPOSED CONSTRUCTION OF BASEMENT FLOOR + STILT FLOOR + 4 FLOORS (18.0 M HEIGHT) IT / ITES BUILDING AT PLOT NO.48, DEVELOPED PLOTS INDUSTRIAL ESTATE FOR ELECTRICAL, ELECTRONICS AND INSTRUMENT INDUSTRIES, INDUSTRIAL ESTATE ROAD, PERUNGUDI, CHENNAI - 600096, COMPRISED IN S.NO. 1/4 OF NEELANGARAI VILLAGE AND S.No.1/7 OF SEEVARAM VILLAGE, GREATER CHENNAI CORPORATION DIVISION - 186 ZONE -XIV.


SCALE : 1:100

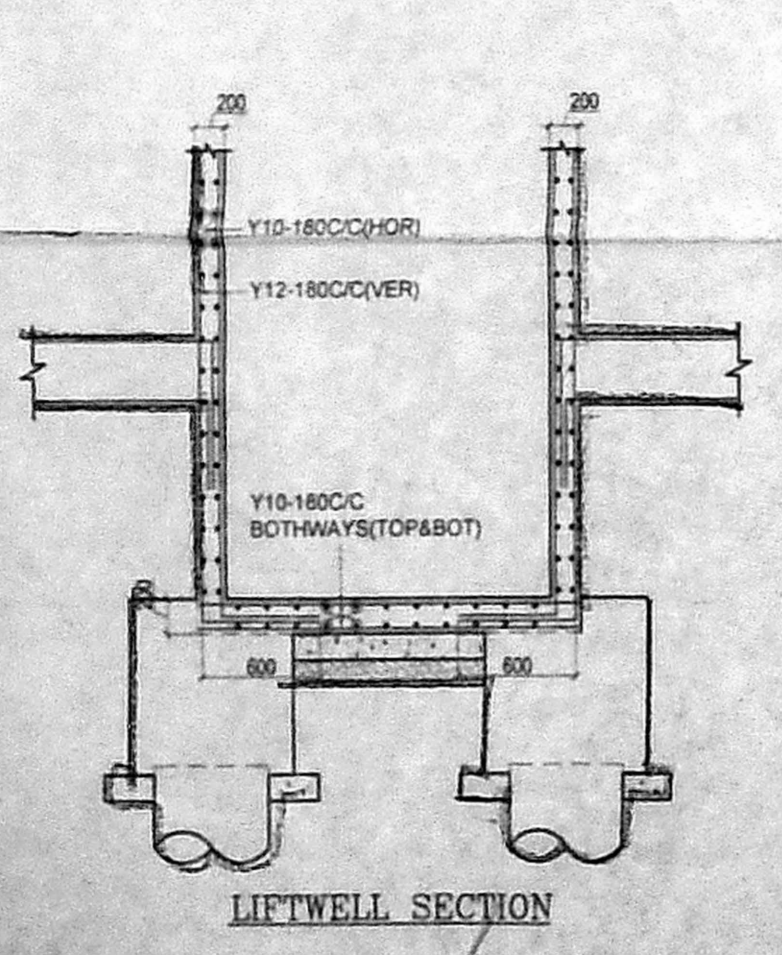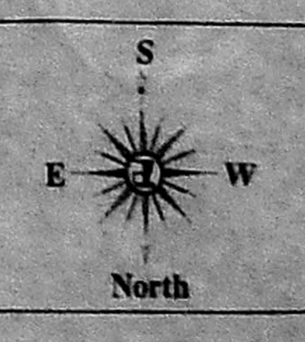


LIFTWELL SECTION

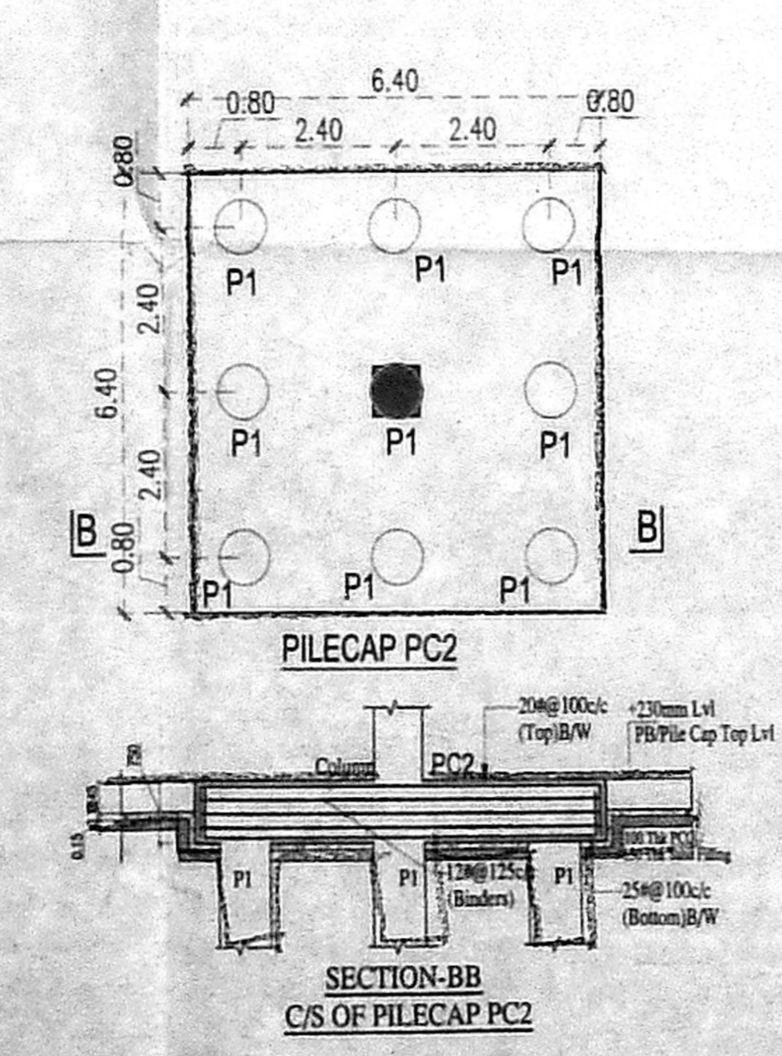


SECTION-BB C/S OF PILECAP PC2

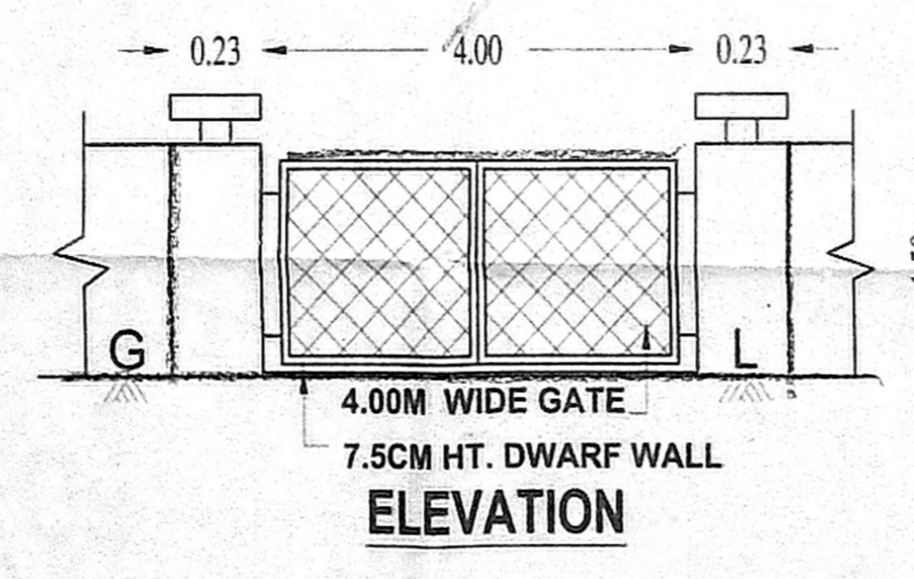


ELEVATION

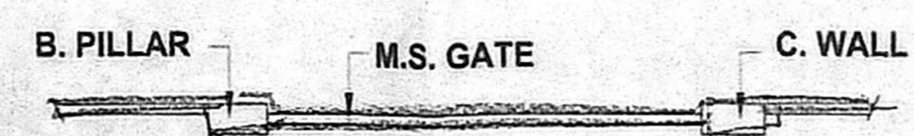


PLAN COMPOUND WALL & GATE DETAILS

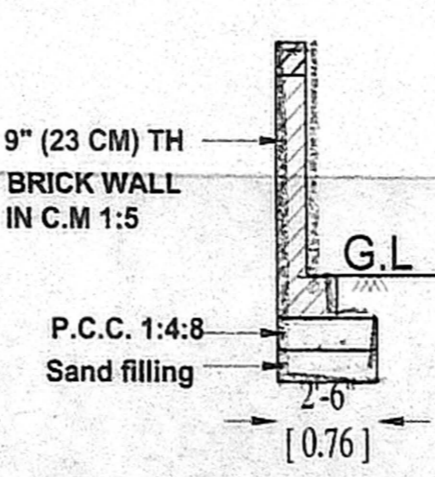


SECTION

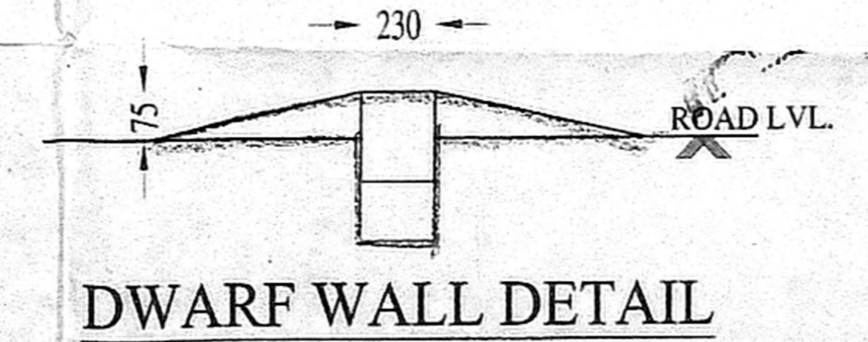


DWARF WALL DETAIL

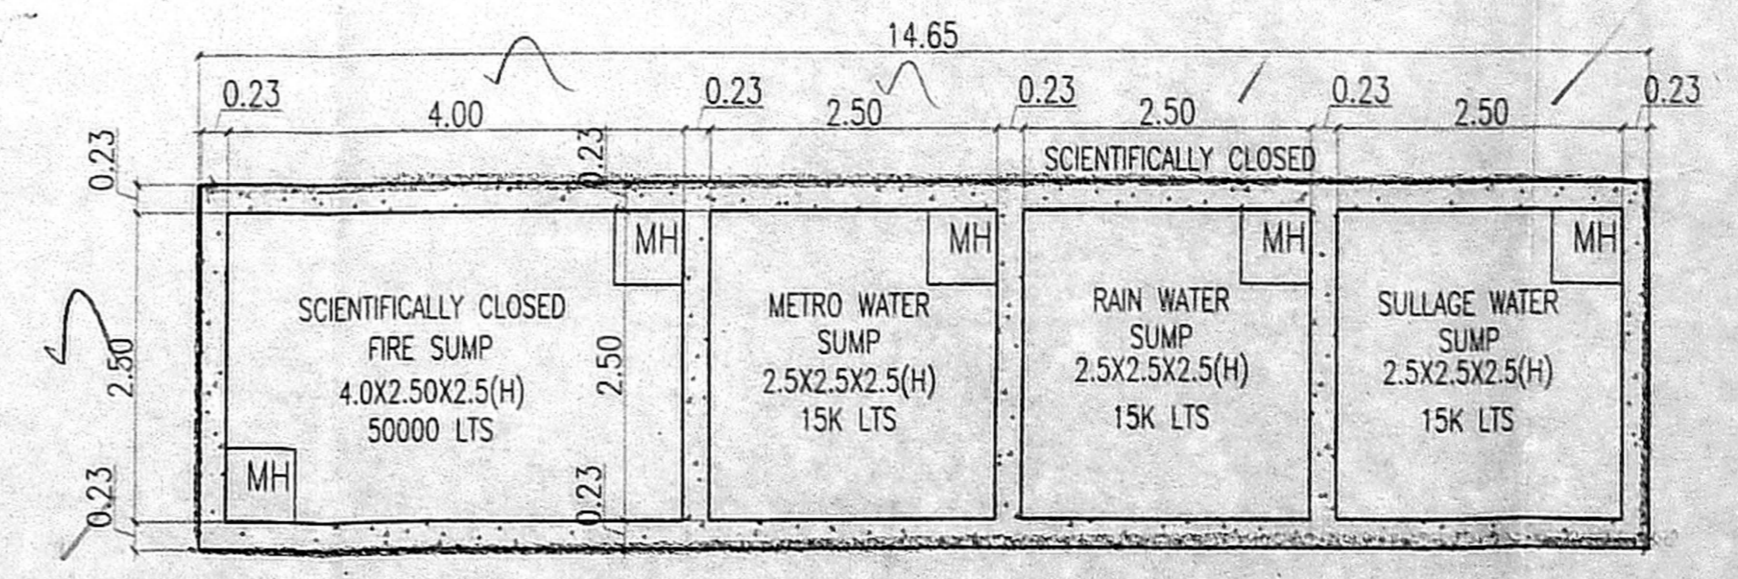


SUMP PLAN

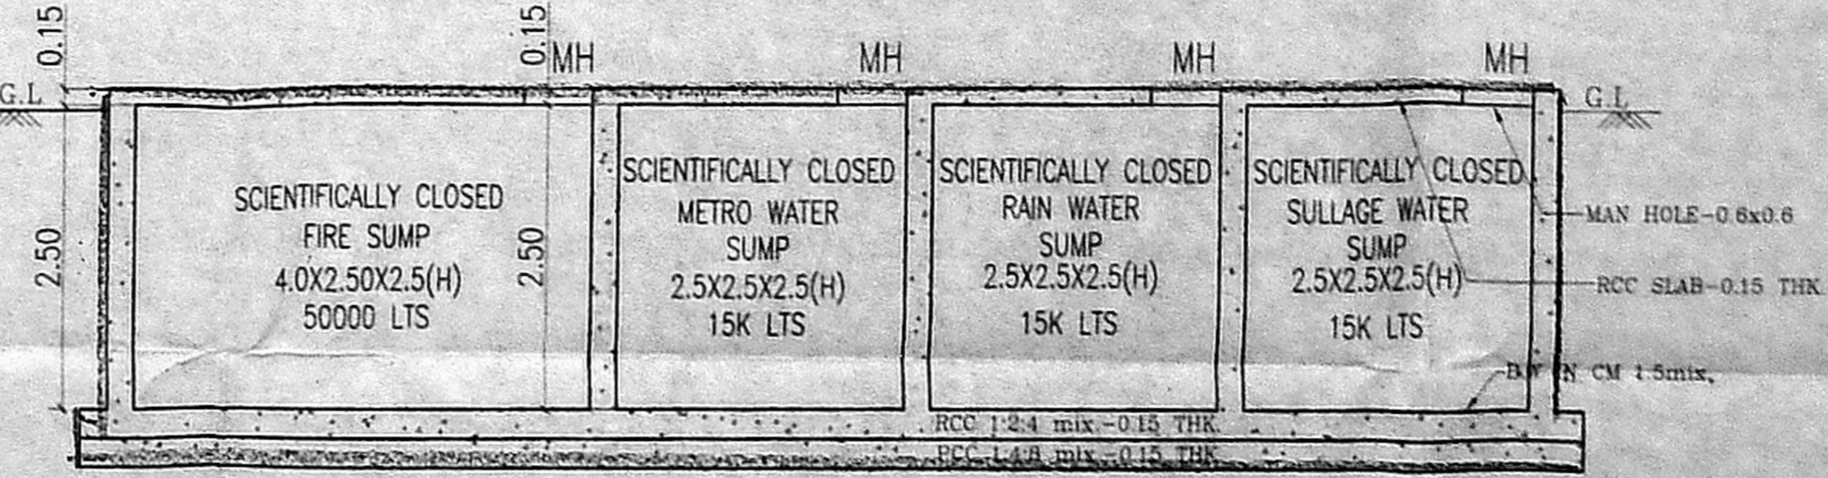

SECTION OF SUMP

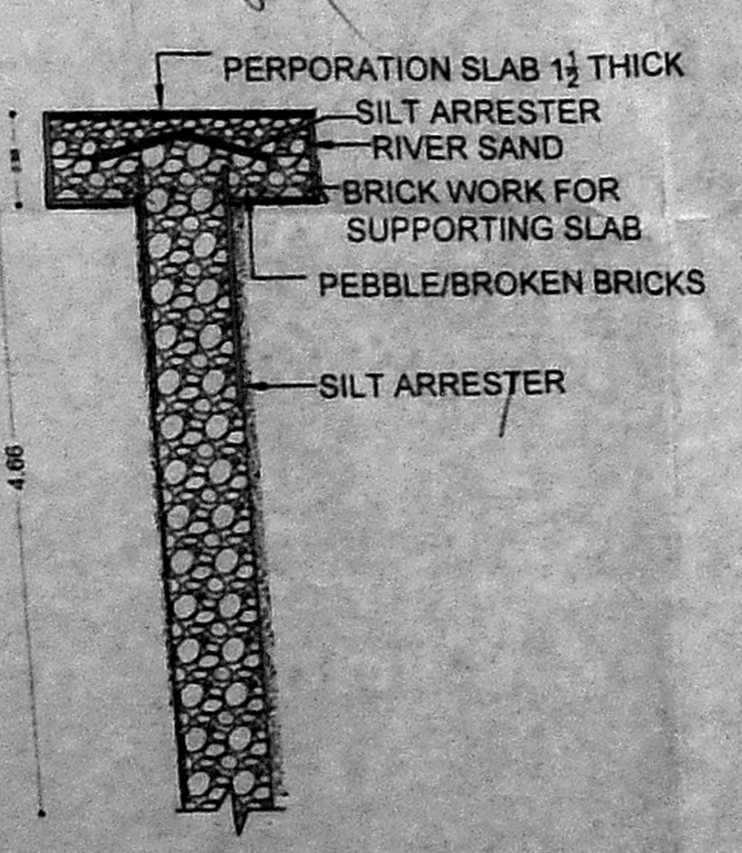

PERCOLATION PIT

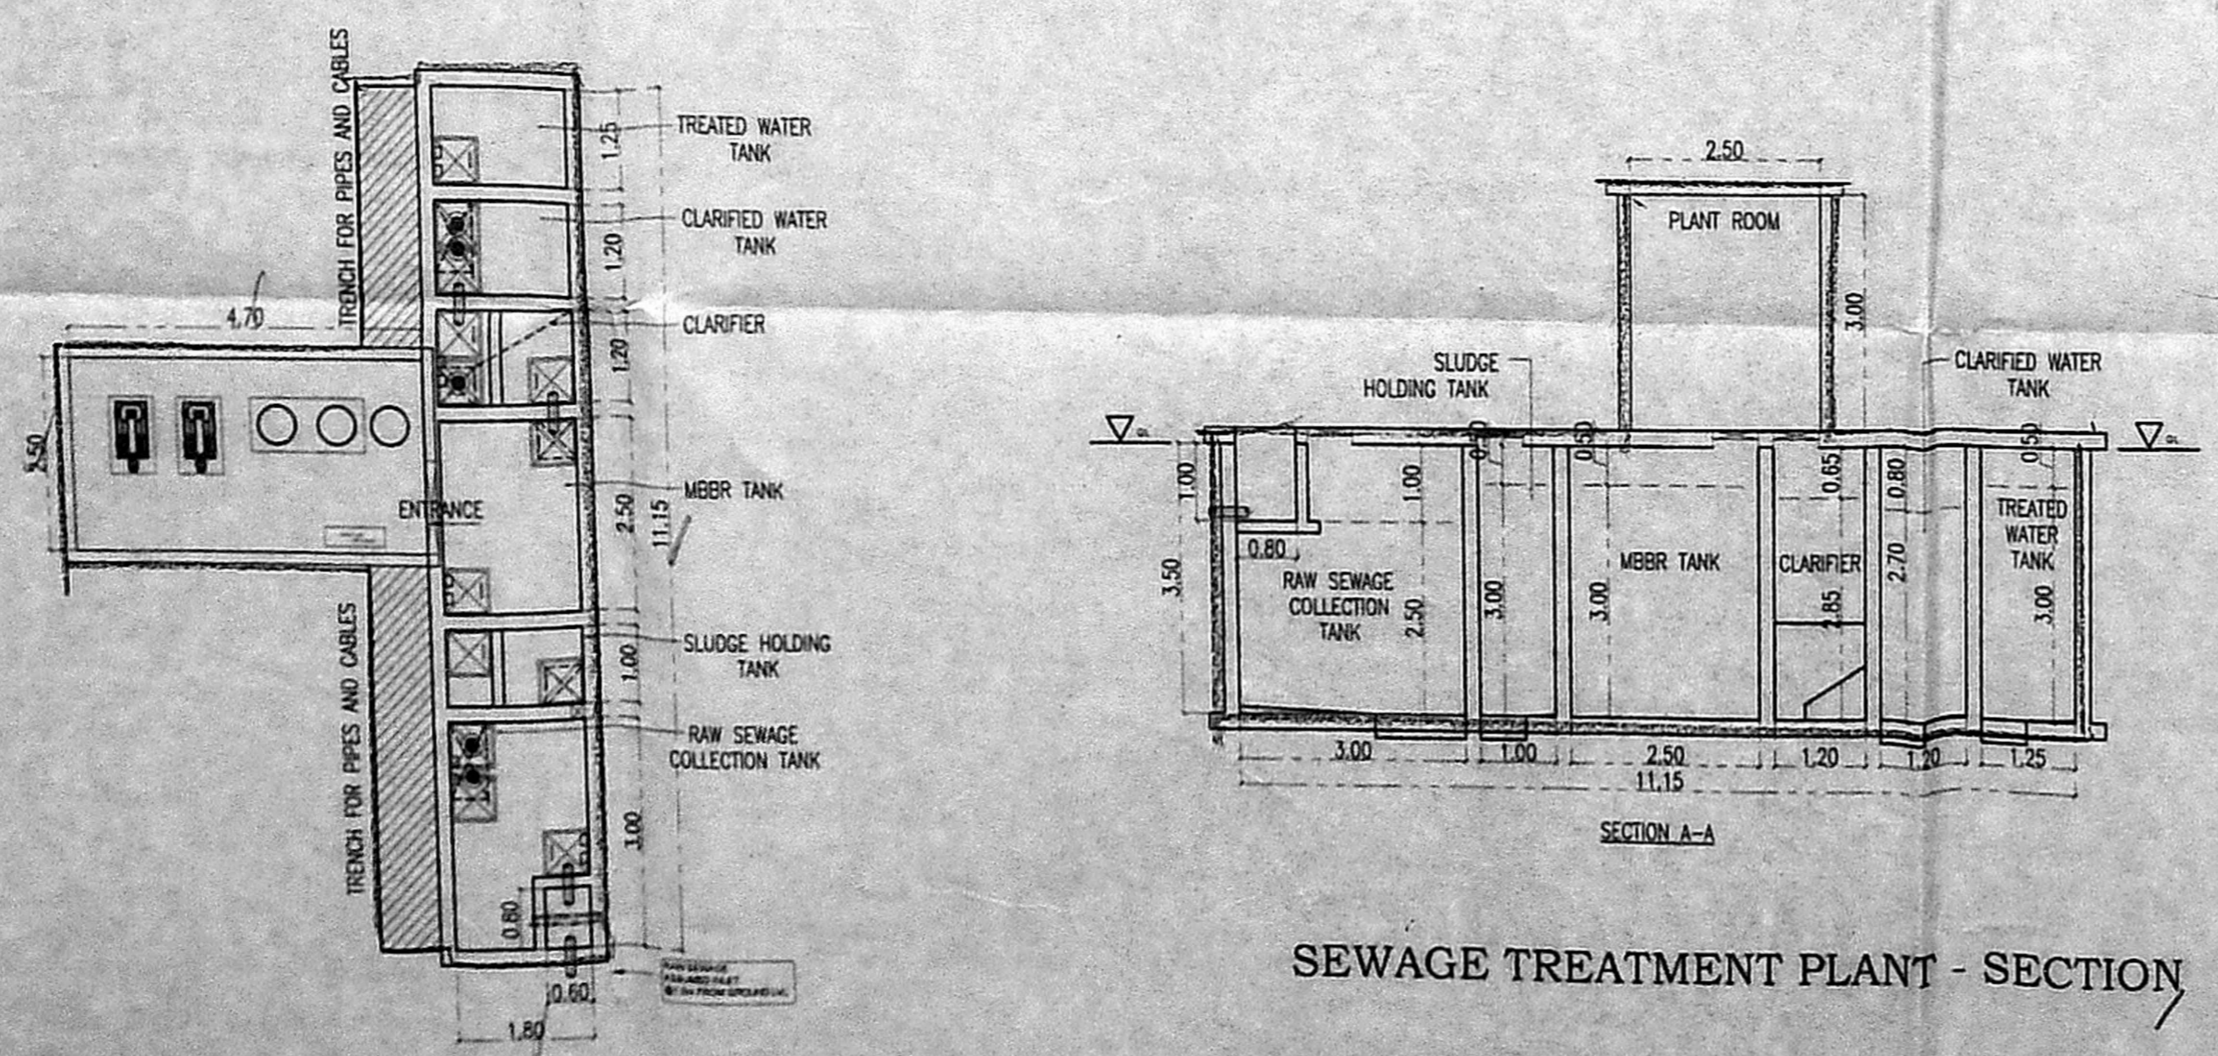

SEWAGE TREATMENT PLANT - SECTION

SEWAGE TREATMENT PLANT - PLAN

OWNER'S SIGNATURE

REGISTERED STRUCTURAL ENGINEER

V. AKSHEY KRISHNA
 REGISTERED ARCHITECT - GR.I
 REGISTERED ARCHITECT - GR.II
 REGISTERED ENGINEER - Mysore
 Chennai - 600004, Ph: 9880 88371