

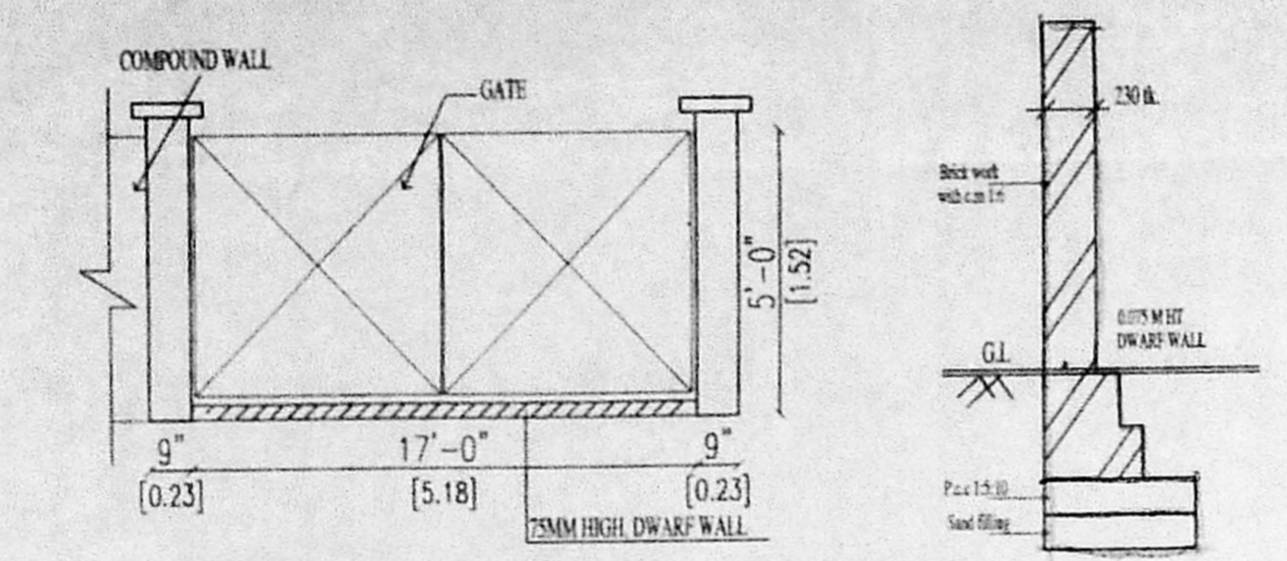
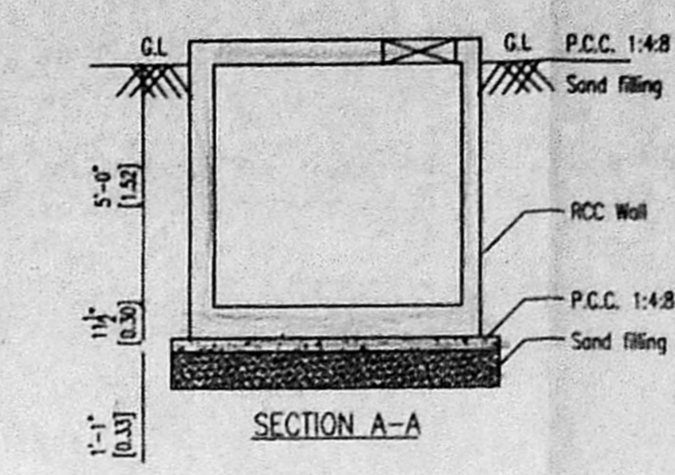
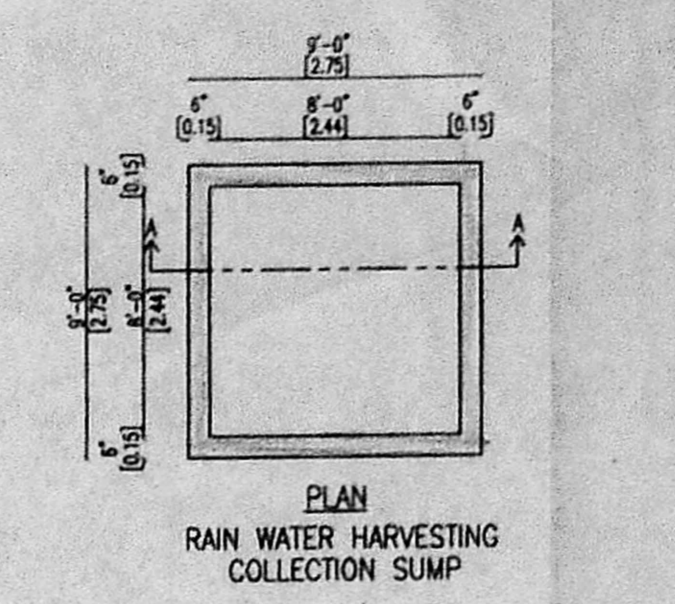
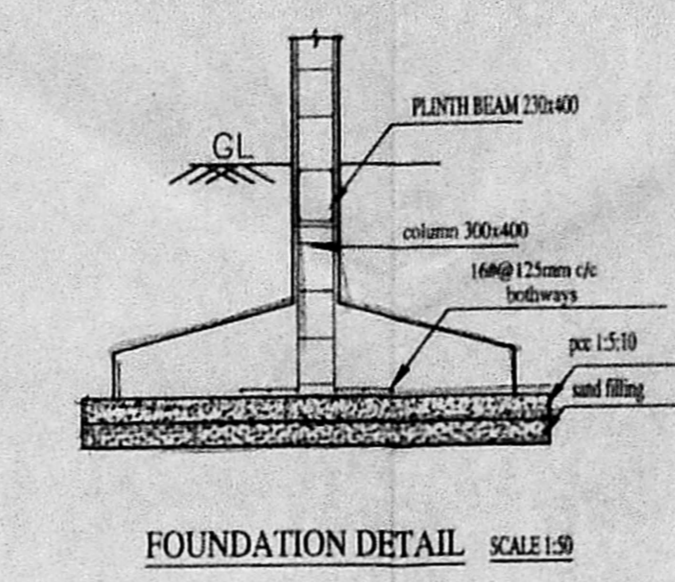
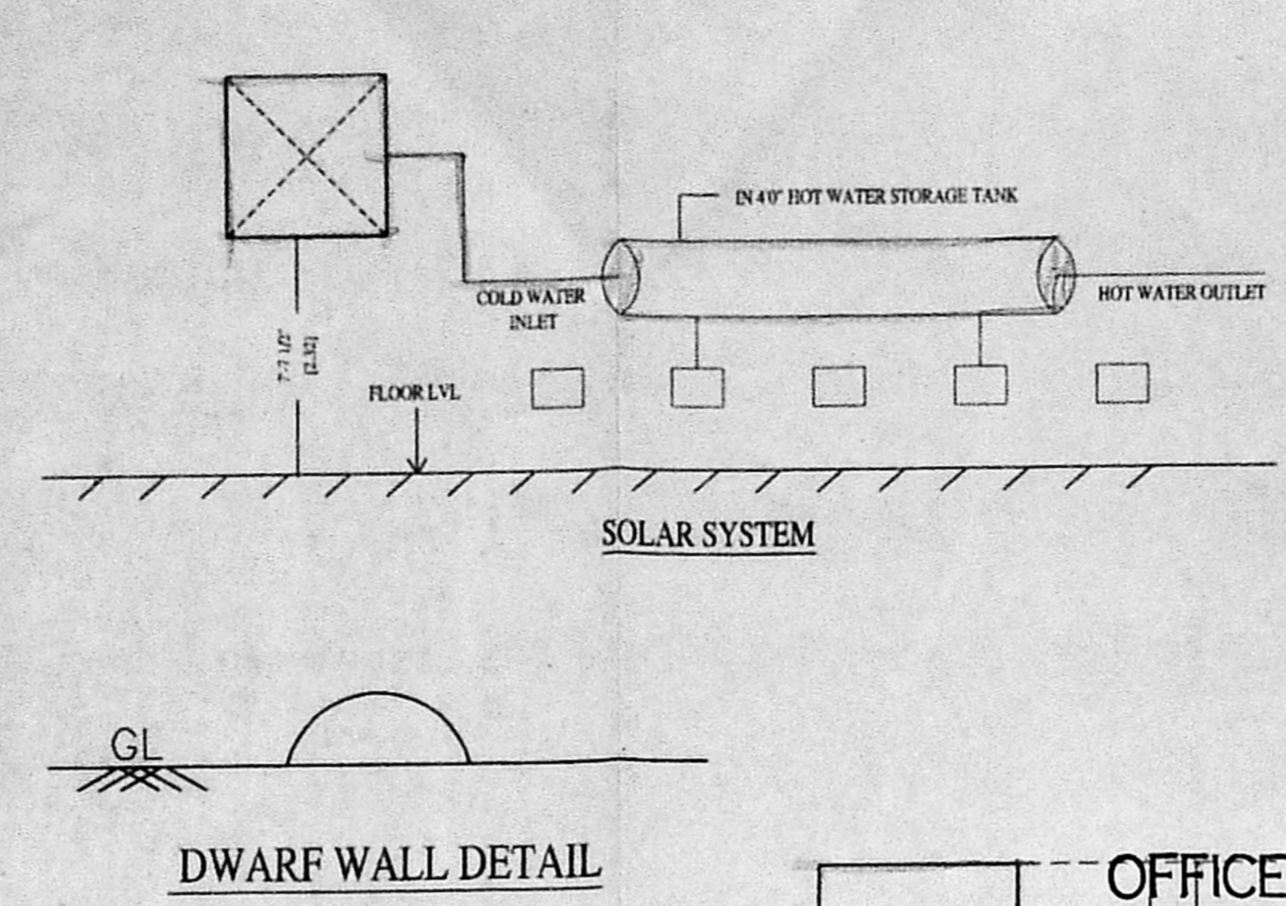


PLAN SHOWING PROPOSED CONSTRUCTION OF RESIDENTIAL BUILDING AT PLOT NO. 77, OLD DOOR NO. 4E, NEW DOOR NO. 12, 10TH MAIN ROAD, VIJAYA NAGAR, VELACHERY, CHENNAI - 600 042, COMPRISED IN OLD S.NO. 341/1 (AS PER DOC.) T.S.NO. 34 (AS PER PATTA) BLOCK NO. 182 OF VELACHERY VILLAGE GREATER CHENNAI CORPORATION. ZONE : XIII, DIVISION : 19, LA - 19

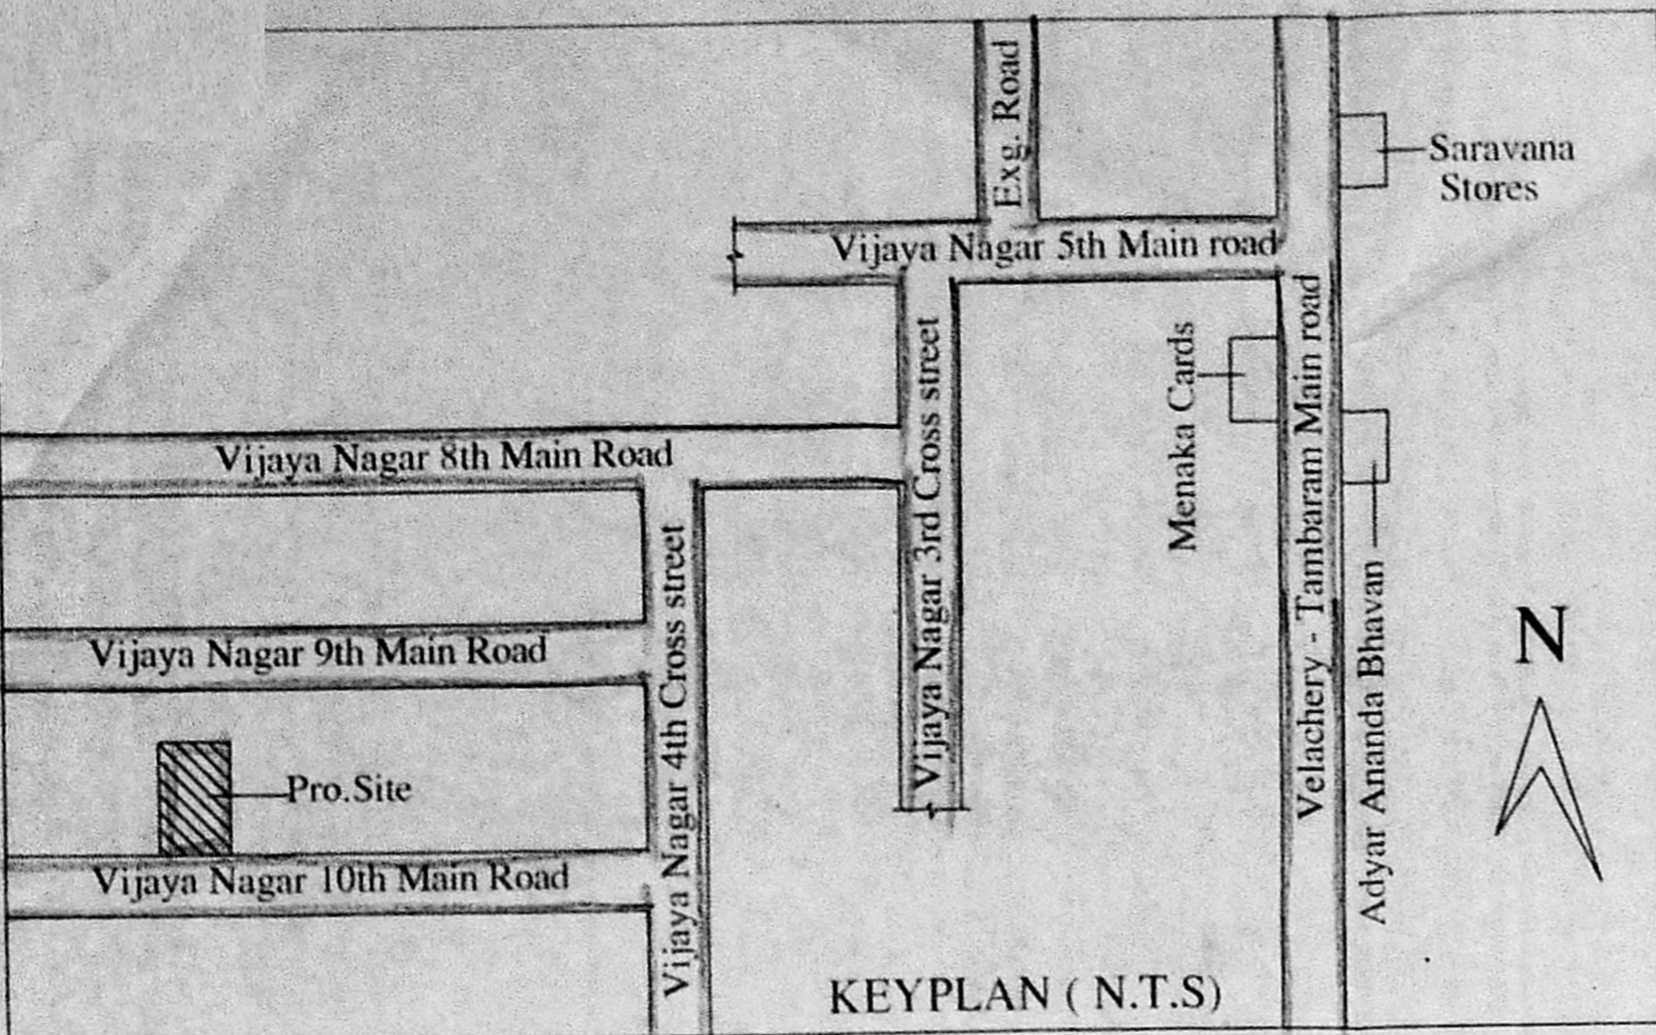


SECTION OF COMPOUND WALL

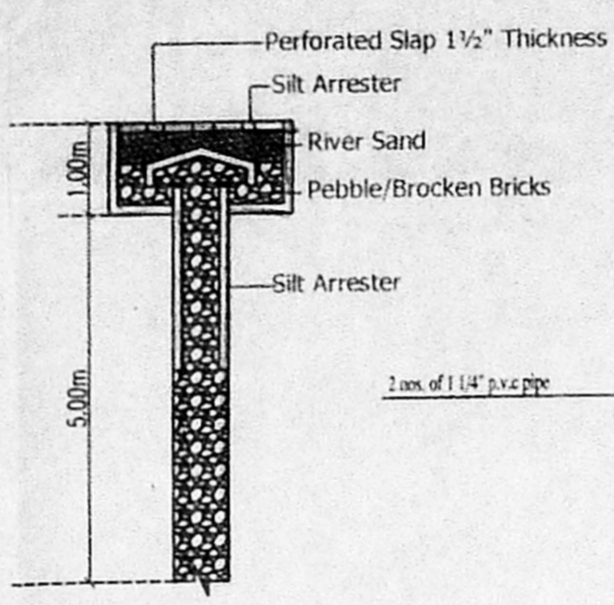

PERCOLATION PIT




BORE WELL

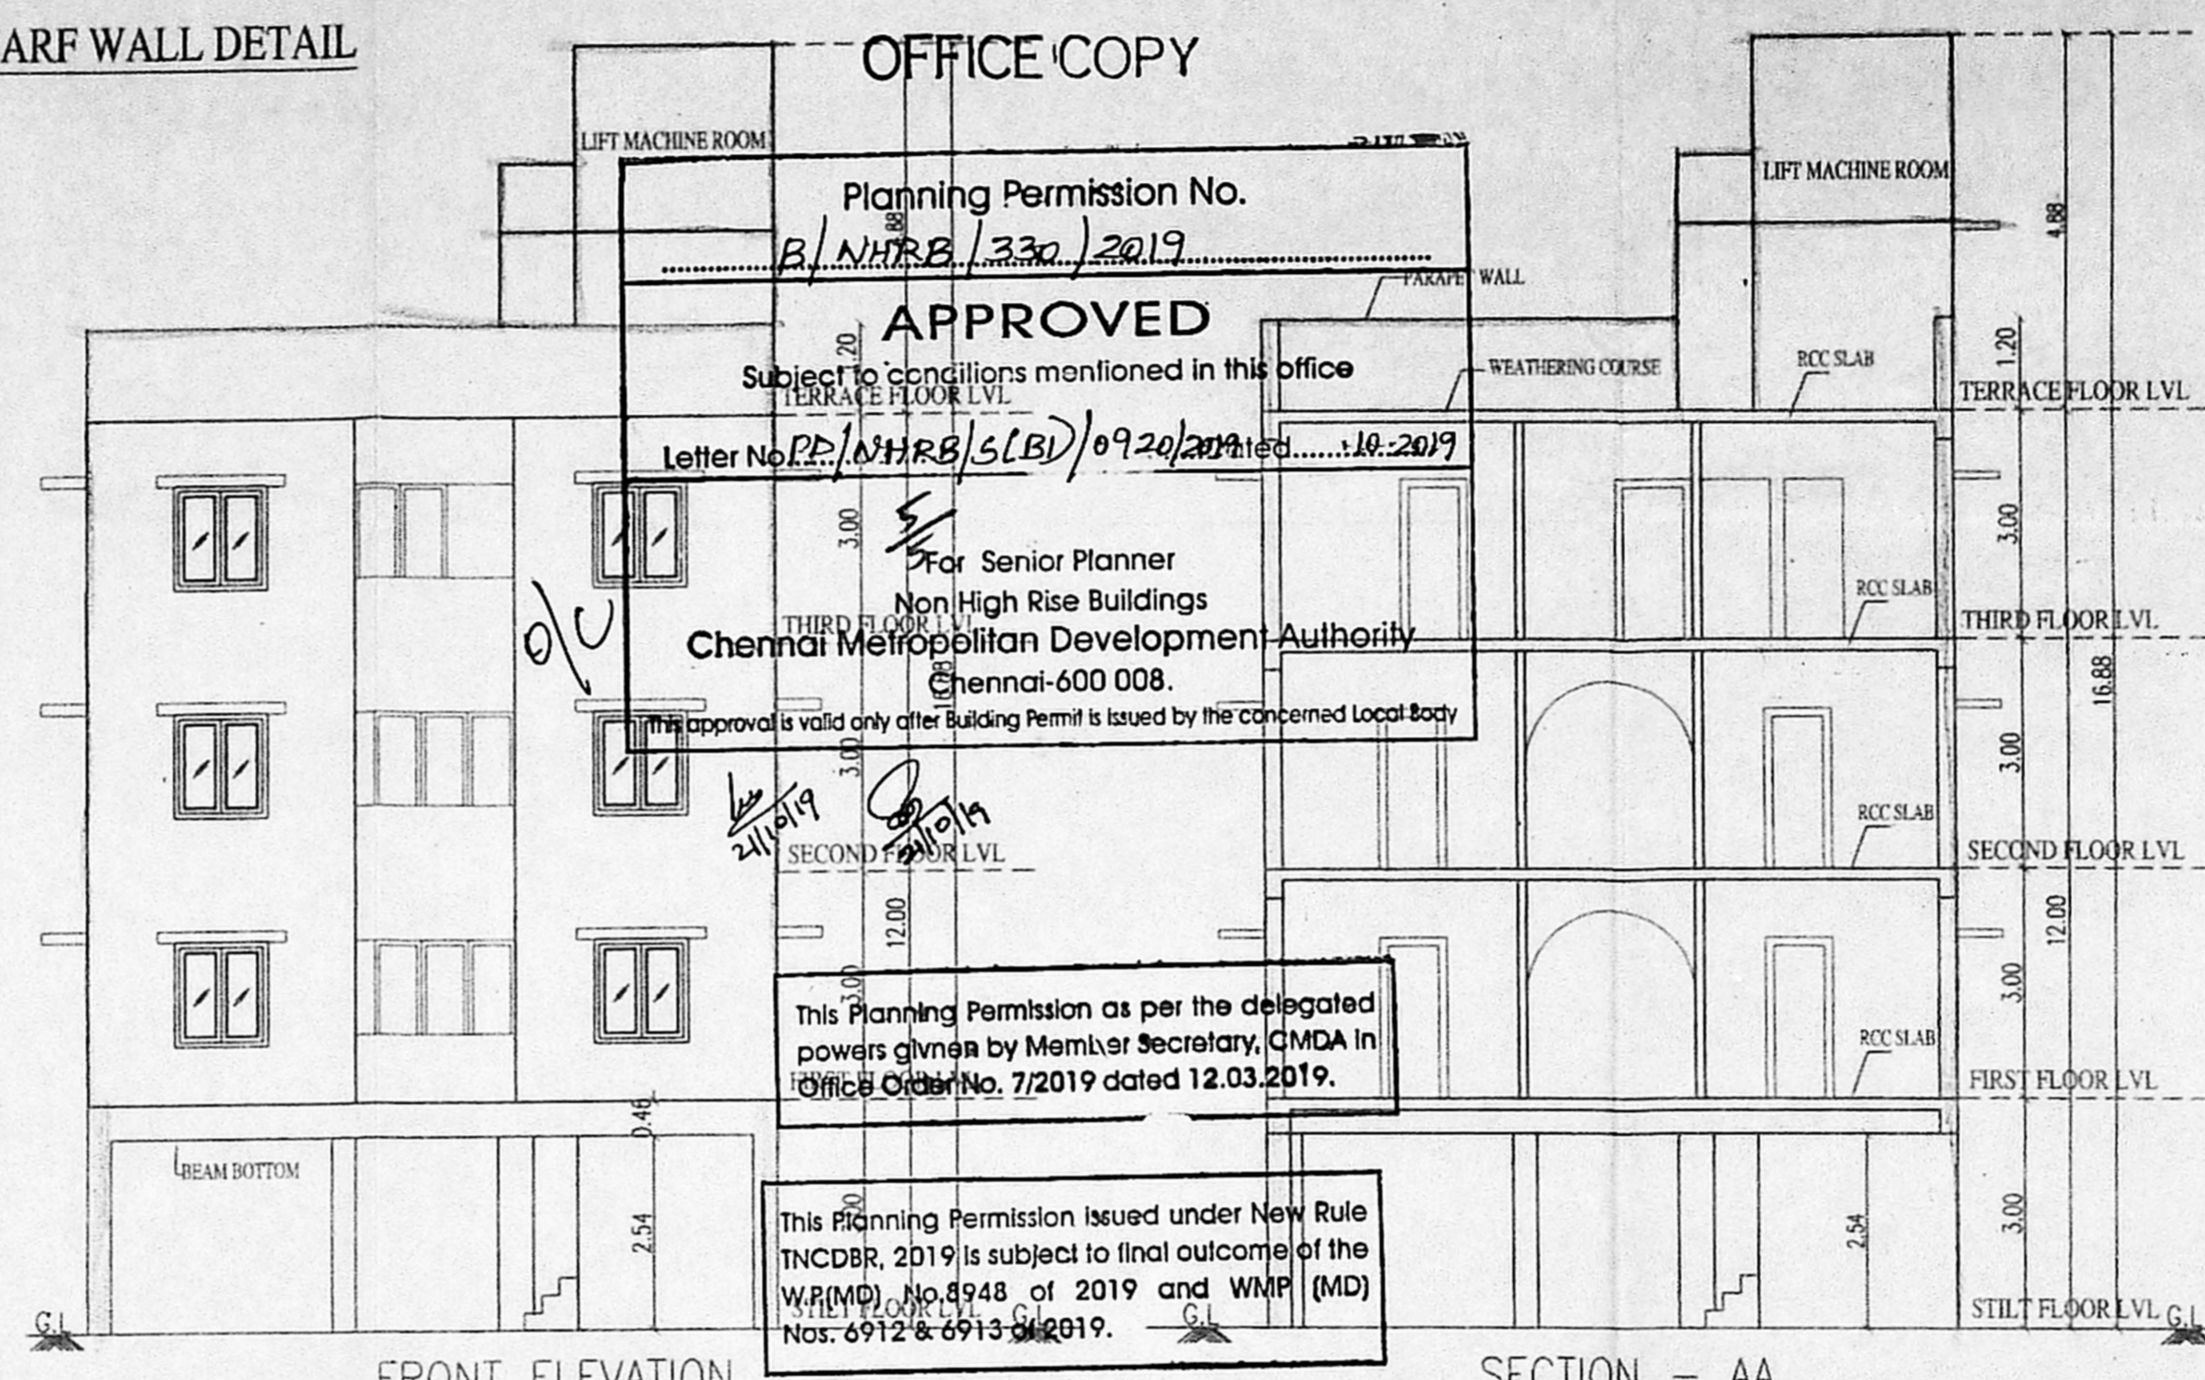


Planning Permission No. B/NHRB/330/2019
APPROVED
 Subject to conditions mentioned in this office
 Letter No. P/NHRB/5(LB)/0920/2019 dated 12.03.2019
 For Senior Planner Non High Rise Buildings
 Chennai Metropolitan Development Authority
 Chennai-600 008.
 This approval is valid only after Building Permit is issued by the concerned local body.

This Planning Permission as per the delegated powers given by Member Secretary, CMDA in Office Order No. 7/2019 dated 12.03.2019.
 This Planning Permission issued under New Rule TNCDNR, 2019 is subject to final outcome of the W(PMD) No. 4948 of 2019 and WMP (MD) Nos. 6912 & 6913 of 2019.

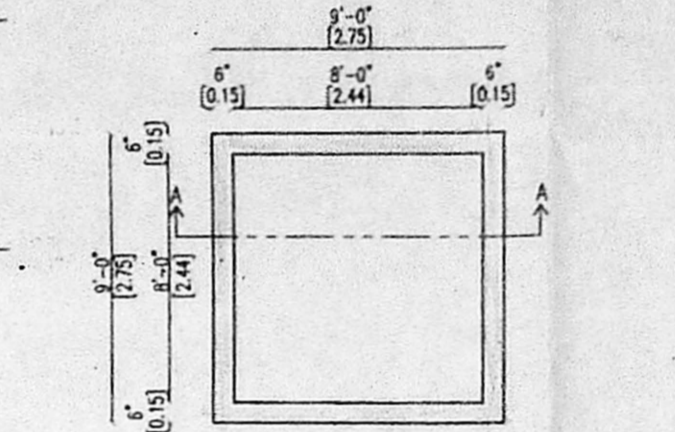

PLAN U.G. SUMP DETAIL METRO WATER (HERMETICALLY CLOSED)

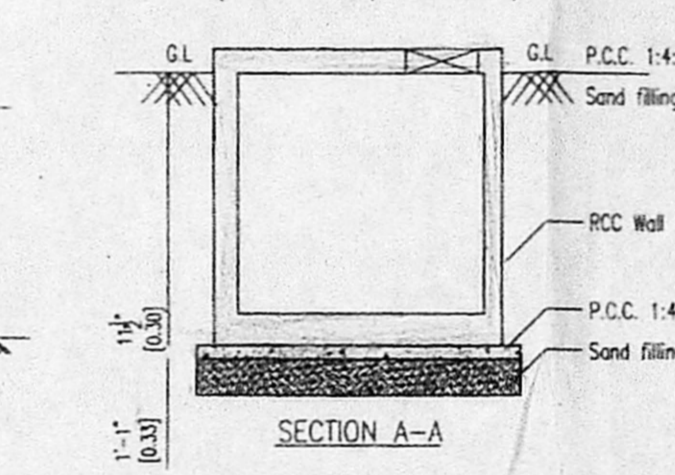



SECTION A-A

SCHEDULE OF JOINERY		
TYPE	QTY	SIZE
MD36	15	MAIN DOOR 1.00 X 2.13
D3	8	DOOR 0.91 X 2.13
D26	2	DOOR 0.76 X 2.13
W4	2	WINDOW 1.22 X 1.37
W3	2	WINDOW 0.91 X 1.37
KW4	2	KITCHEN WINDOW 0.91 X 0.91
FD6	2	FRENCH DOOR 1.83 X 2.13
FD4	2	FRENCH DOOR 1.22 X 2.13
V2	2	VENTILATOR 0.61 X 0.91


PREPARATIONS:
 R.C.C IN 1:2 FOR COLU. & FOOTING
 SOLARS AND PER. BIRTHSAL
 P.C.C IN 1:4:8 FOR FOUNDATION BASE AND FLOOR BASE
 MASONRY FLOOR FINISHING
 SUPERSTRUCTURE BRICK WORK IN CM 1:6
 R.C.C IN 1:2 FOR LINTEL, SUNSHADE ROOF SLAB BEAMS
 CEILING PLASTERING IN CM 1:3 AND 1:3 FOR WALLS
 2" WOOD DOORS AND WINDOWS
 2 COATS OF CEMENT PAINTING FOR WALLS AND CEILING
 2 COATS OF ENAMEL PAINTING FOR WOOD WORK
 PARAPET WALL IN 1:4:8 TO 1:1

AREA STATEMENT	
PLOT EXTENT (as per Document)	241.55 SQ m
PLOT EXTENT (as per Patta)	239.50 SQ m
FIRST FLOOR	148.96 SQ m
SECOND FLOOR	148.96 SQ m
THIRD FLOOR	148.96 SQ m
TOTAL	446.88 SQ m
F.S.I	1.866


REFERENCE	PROPOSED	ROAD	BOUNDARY

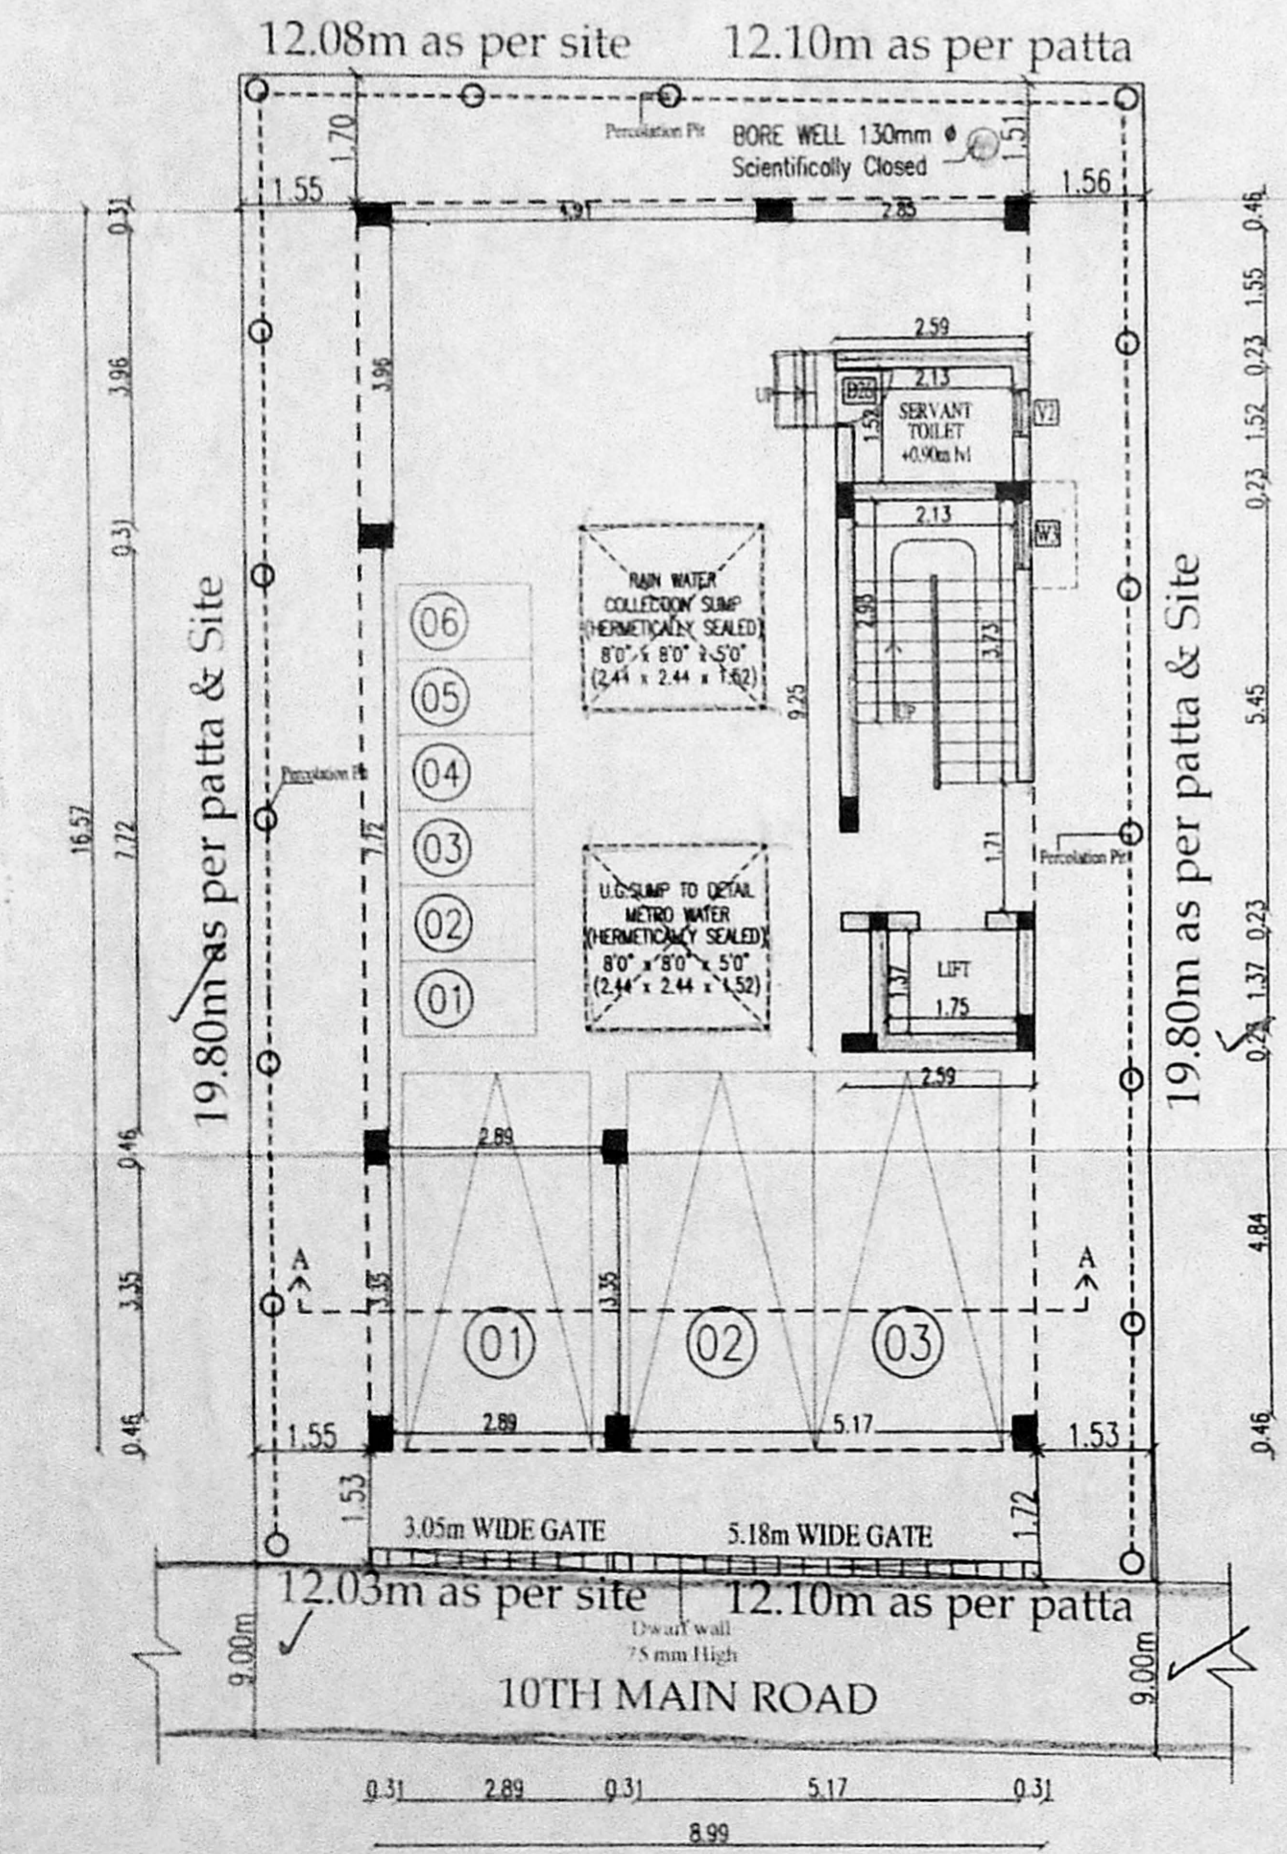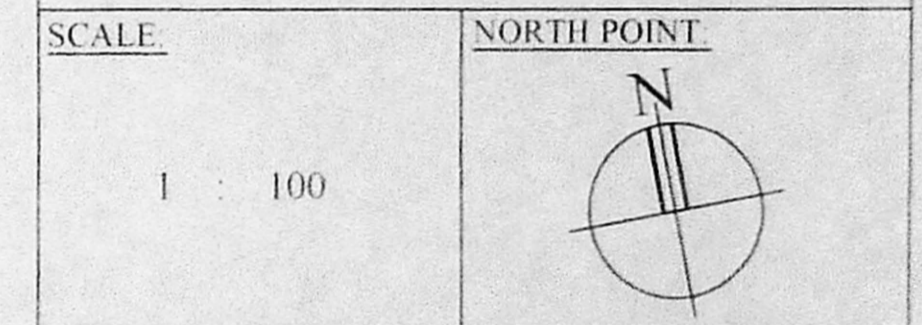


SITE CUM STILT FLOOR PLAN

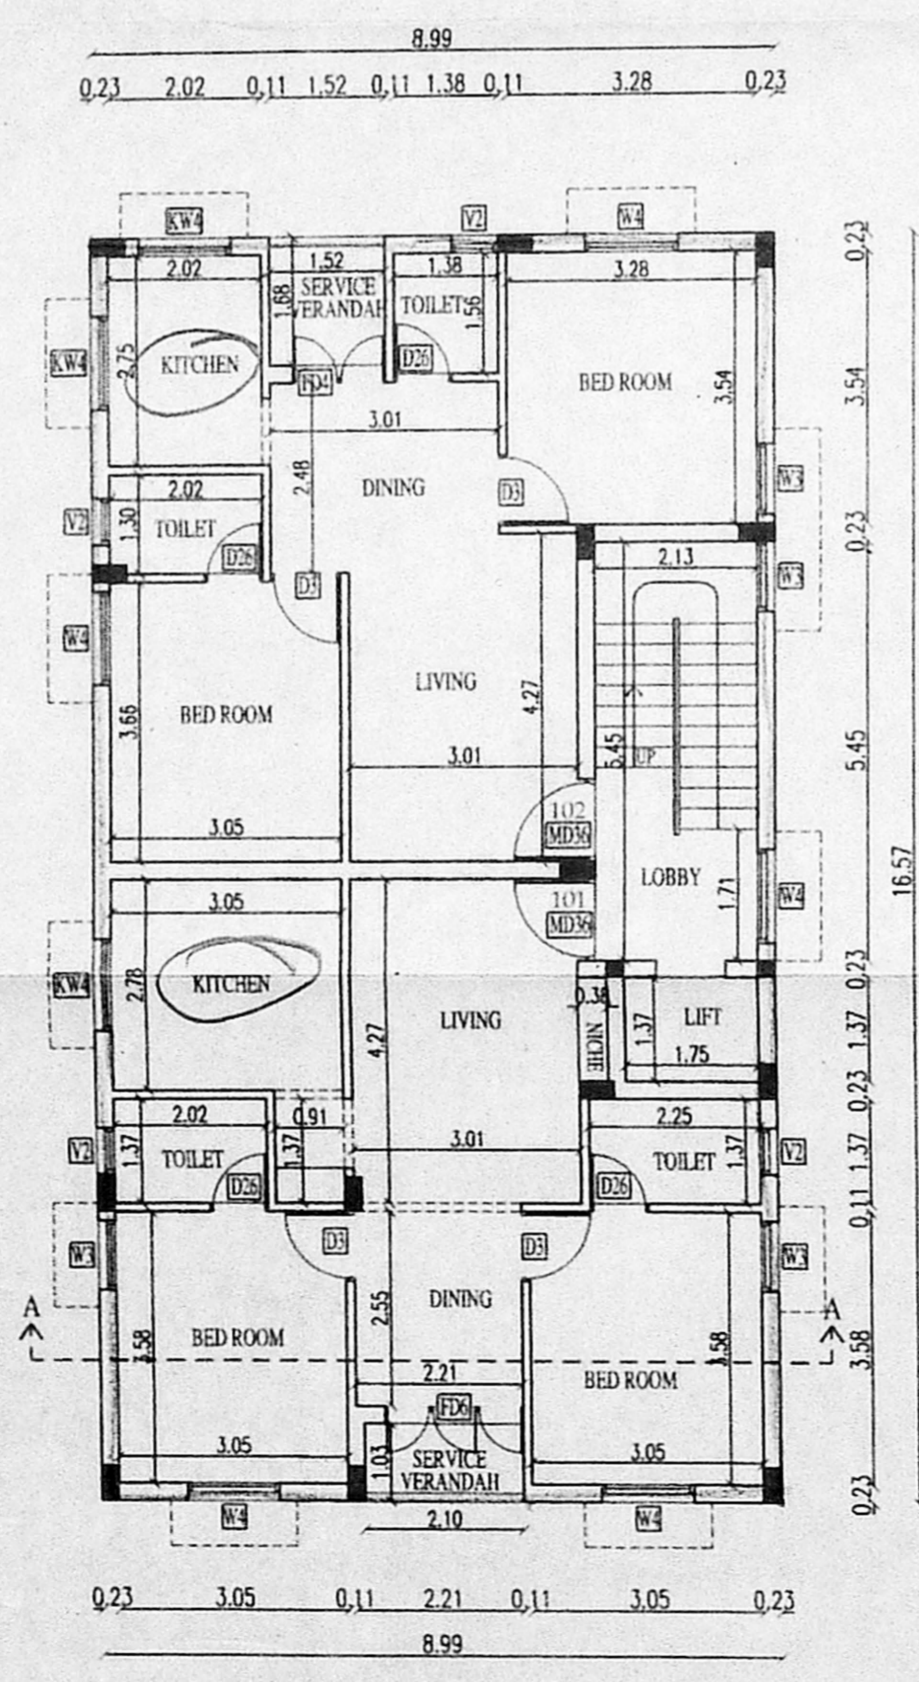

TYPICAL FLOOR PLAN (1st & 2nd)

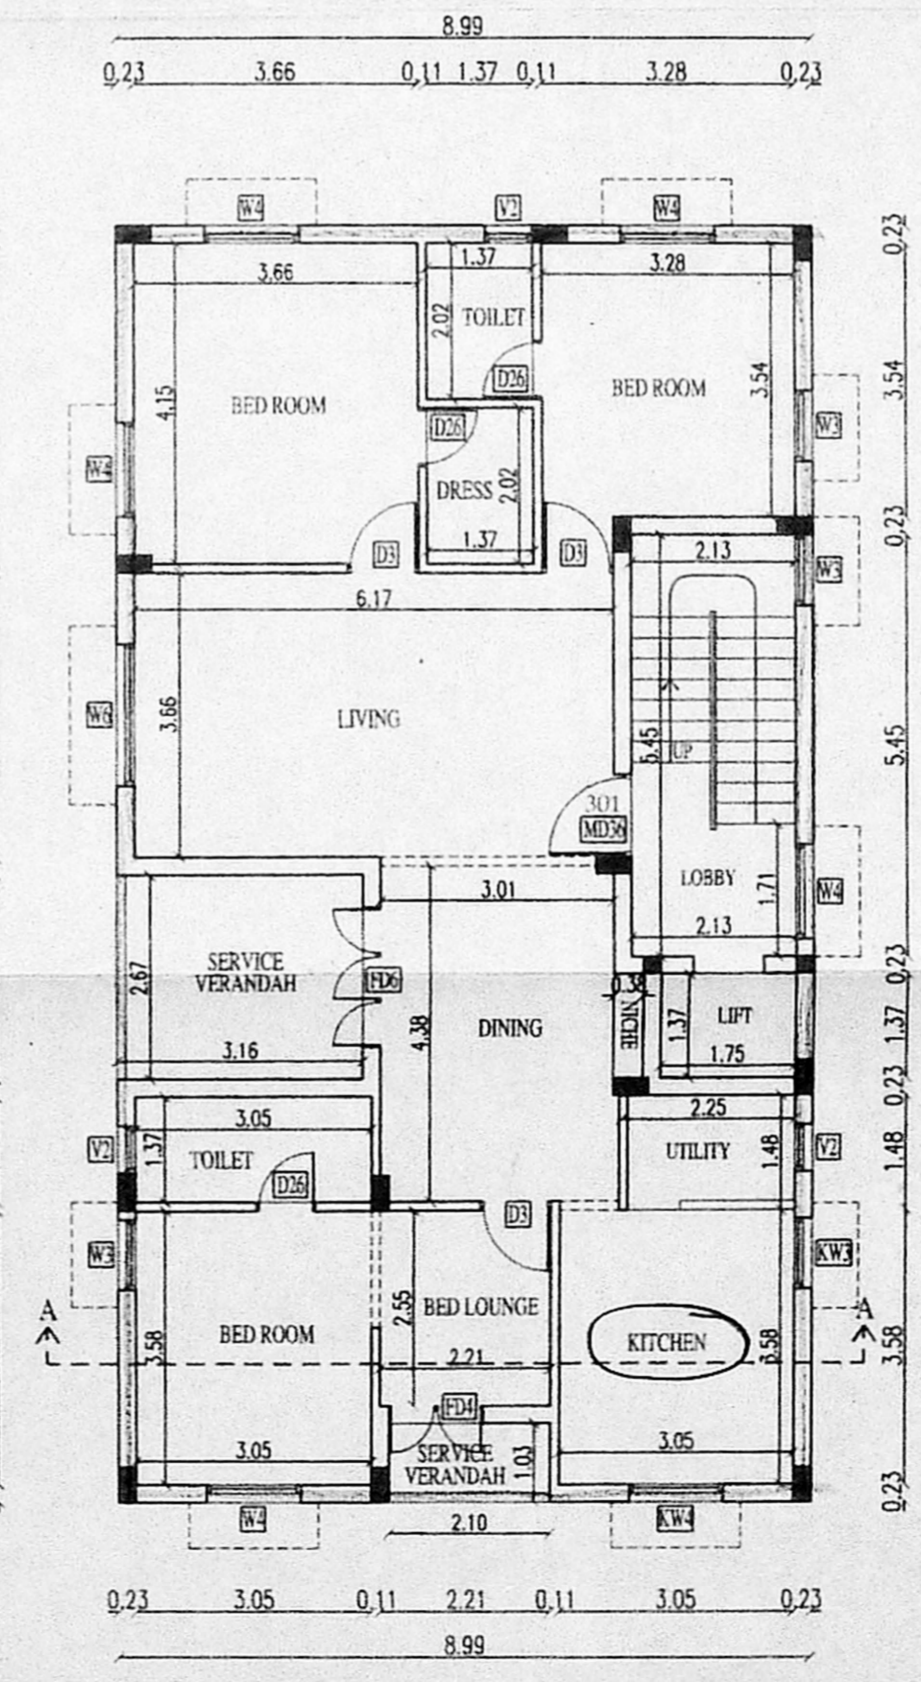

THIRD FLOOR PLAN

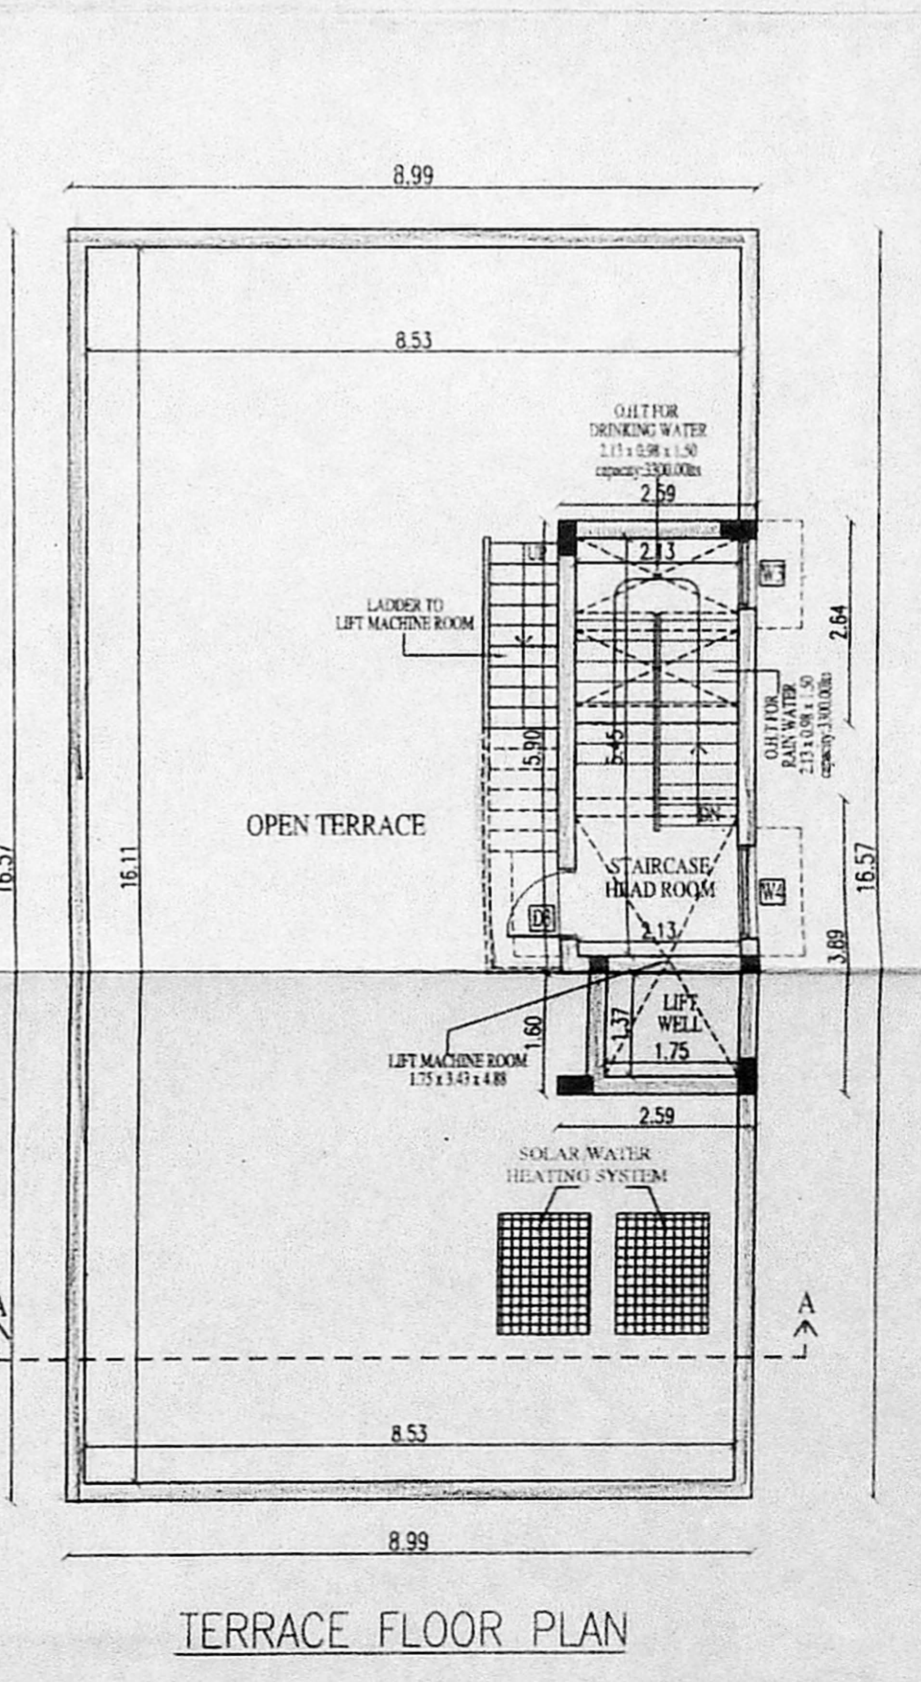

TERRACE FLOOR PLAN

Anjali Manohan
 Rohan
 OWNER(S)
 AR. N. JOTHI LAKSHMI
 ARCHITECT AND INTERIOR DESIGNER
 CA. No.: CA/2000-28855
 Reg. No.: RA/Gr.1/19/03/069
 No. 65, 12th Avenue, Ashok Nagar,
 Chennai-600 083.