


Plan Showing The Proposed Construction
 Building at Plot No: 24, Door No:10, Jeevatham Nagar,
 Nagar, 1st Street, Adyar, Chennai-600020
 Old S.No: 81/1, T.S.No: 1/30, Block No: 23 (as per
 document), T.S.No.1/30 Block No.23 (as per
 Urur Village, Greater Chennai Corporation
 Division No: 176

SCHEDULE OF JOINERY		SIZES OF JOINERY
MD	T.W MAIN DOOR	1.00 m
FD	FRENCH DOOR	1.83 m
SD	SLIDING DOOR	1.34 m x 2.13 m
D	C.W DOOR	0.91 m x 2.13 m
D1	C.W DOOR	0.76 m x 2.13 m
W1	C.W GLAZED WINDOW	1.22 m x 1.22 m
KW	C.W GLAZED WINDOW	1.22 m x 1.00 m
V	C.W GLAZED VENTILATOR	0.61 m x 0.61 m

COLOUR INDEX	
PROPOSED	[Color swatch]
ROAD	[Color swatch]
SITE	[Color swatch]

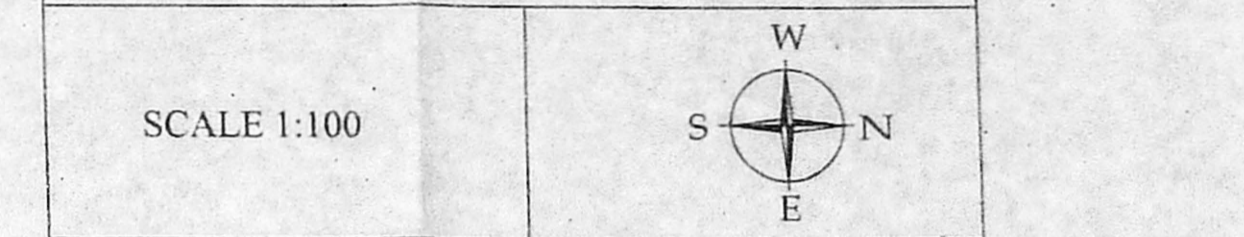







SPECIFICATION	
Foundation	Column Footing
Flooring	Vitrified Tile Flooring
Super Structure	B.W with C.M 1:5
R.C.C Work	Lintel, Beam, Roof, Sunshine, Staircase With Required Thickness and M25 Grade Concrete
Weathering Course	Brick Jelly With Lime Concrete below
Joinery	Best Indian Country Wood
Finishes	Exterior and Interior Painted With Cement Paint

AREA STATEMENT		
SL. NO.	DESCRIPTION	F.S.I (Sq.m)
1.	STILT FLOOR (PARKING)	28.07
2.	FIRST FLOOR	332.53
3.	SECOND FLOOR	332.53
4.	THIRD FLOOR	332.53
5.	FOURTH FLOOR	332.53
6.	FIFTH FLOOR	332.53
7.	TOTAL	1690.72
PLOT EXTENT AS PER PATTA		= 651.5 Sq.m F.S.I. 1690.72
PLOT EXTENT AS PER DOCUMENT		= 651.34 Sq.m F.S.I. 651.34


Owner
P. Madhusudan Reddy

Structural engineer:
C. KANNAN, B.E., M.E., (Structure)
 Structural Engineer,
 CMDA Reg. No: SE/GR-1/19/02/002,
 Door No: 21, 4th Main Road,
 Indira Nagar, Chennai-600 020.


Licensed Surveyor
[Signature]
K. ANITHA, B.Arch.
 Reg. No: CA/2011/53769
 TNCDBR Reg. No: RA/GR/19/02/003
 No.1, Soodamman Street, Saidapet,
 Chennai - 600 015. Ph: 99410 83298
 E-mail ID: anitha9489@yahoo.co.in

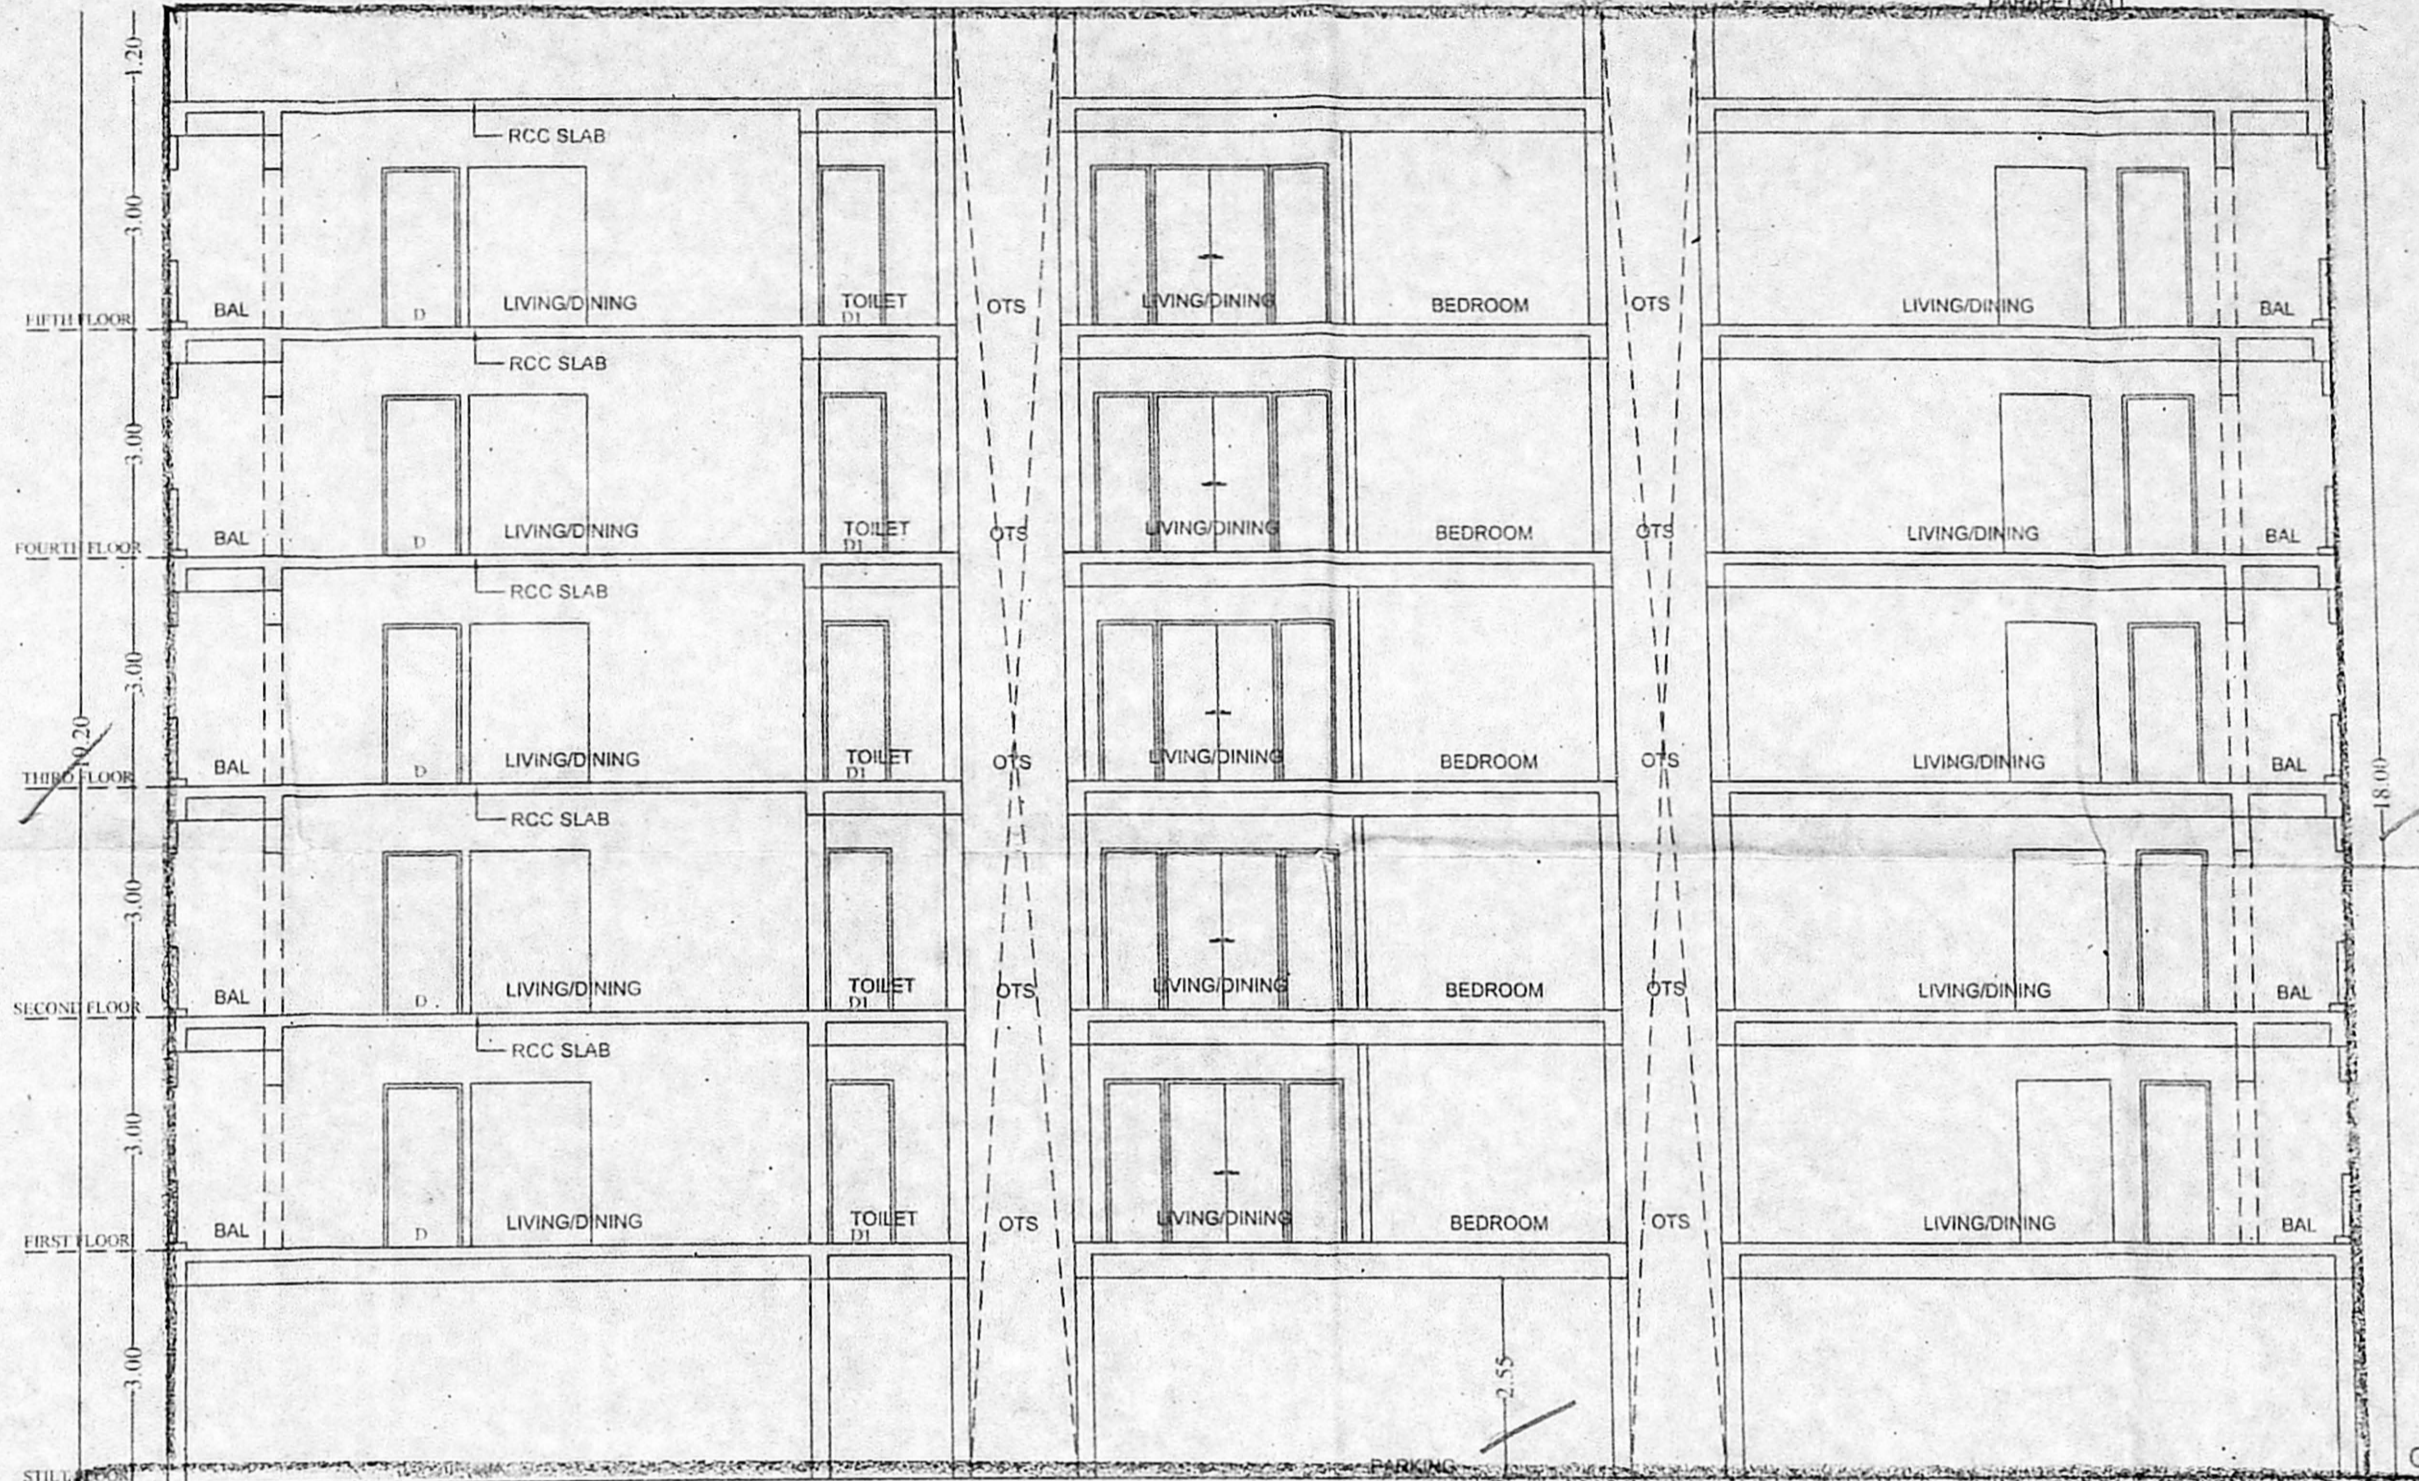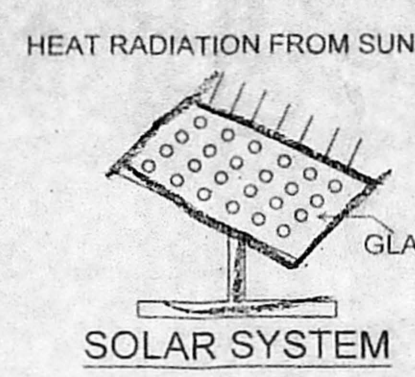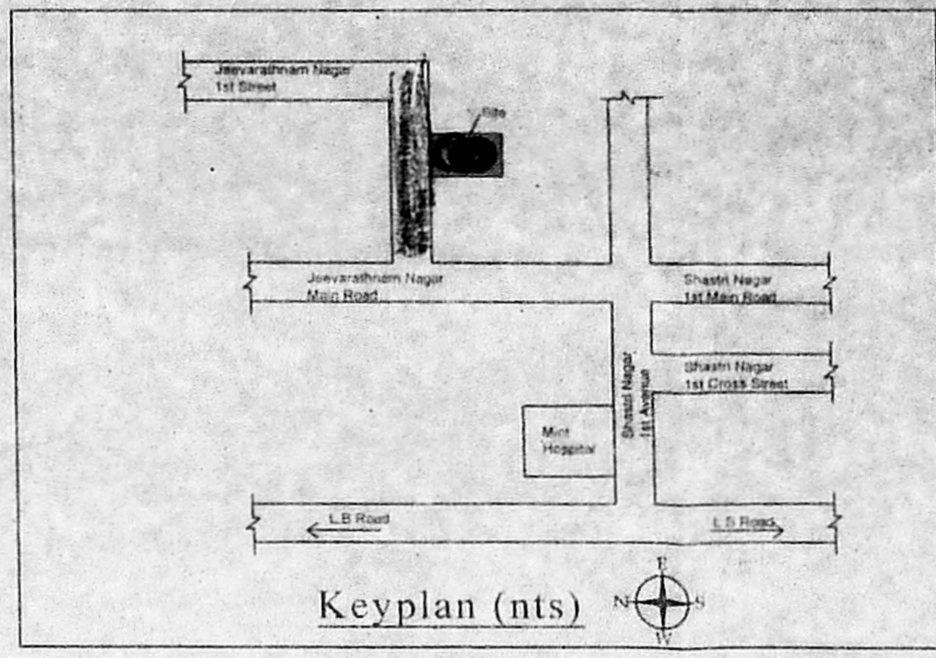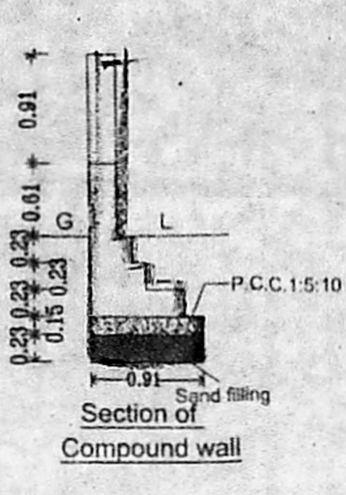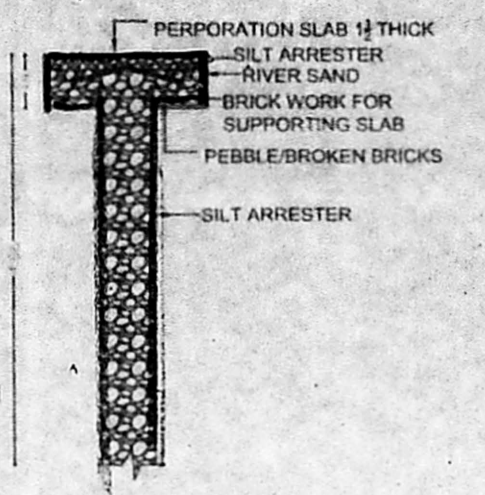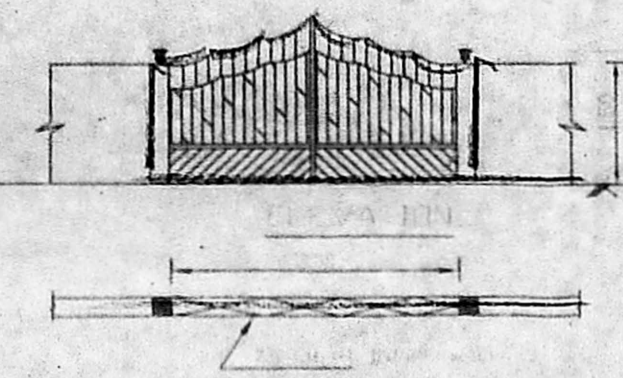

SECTION-AA

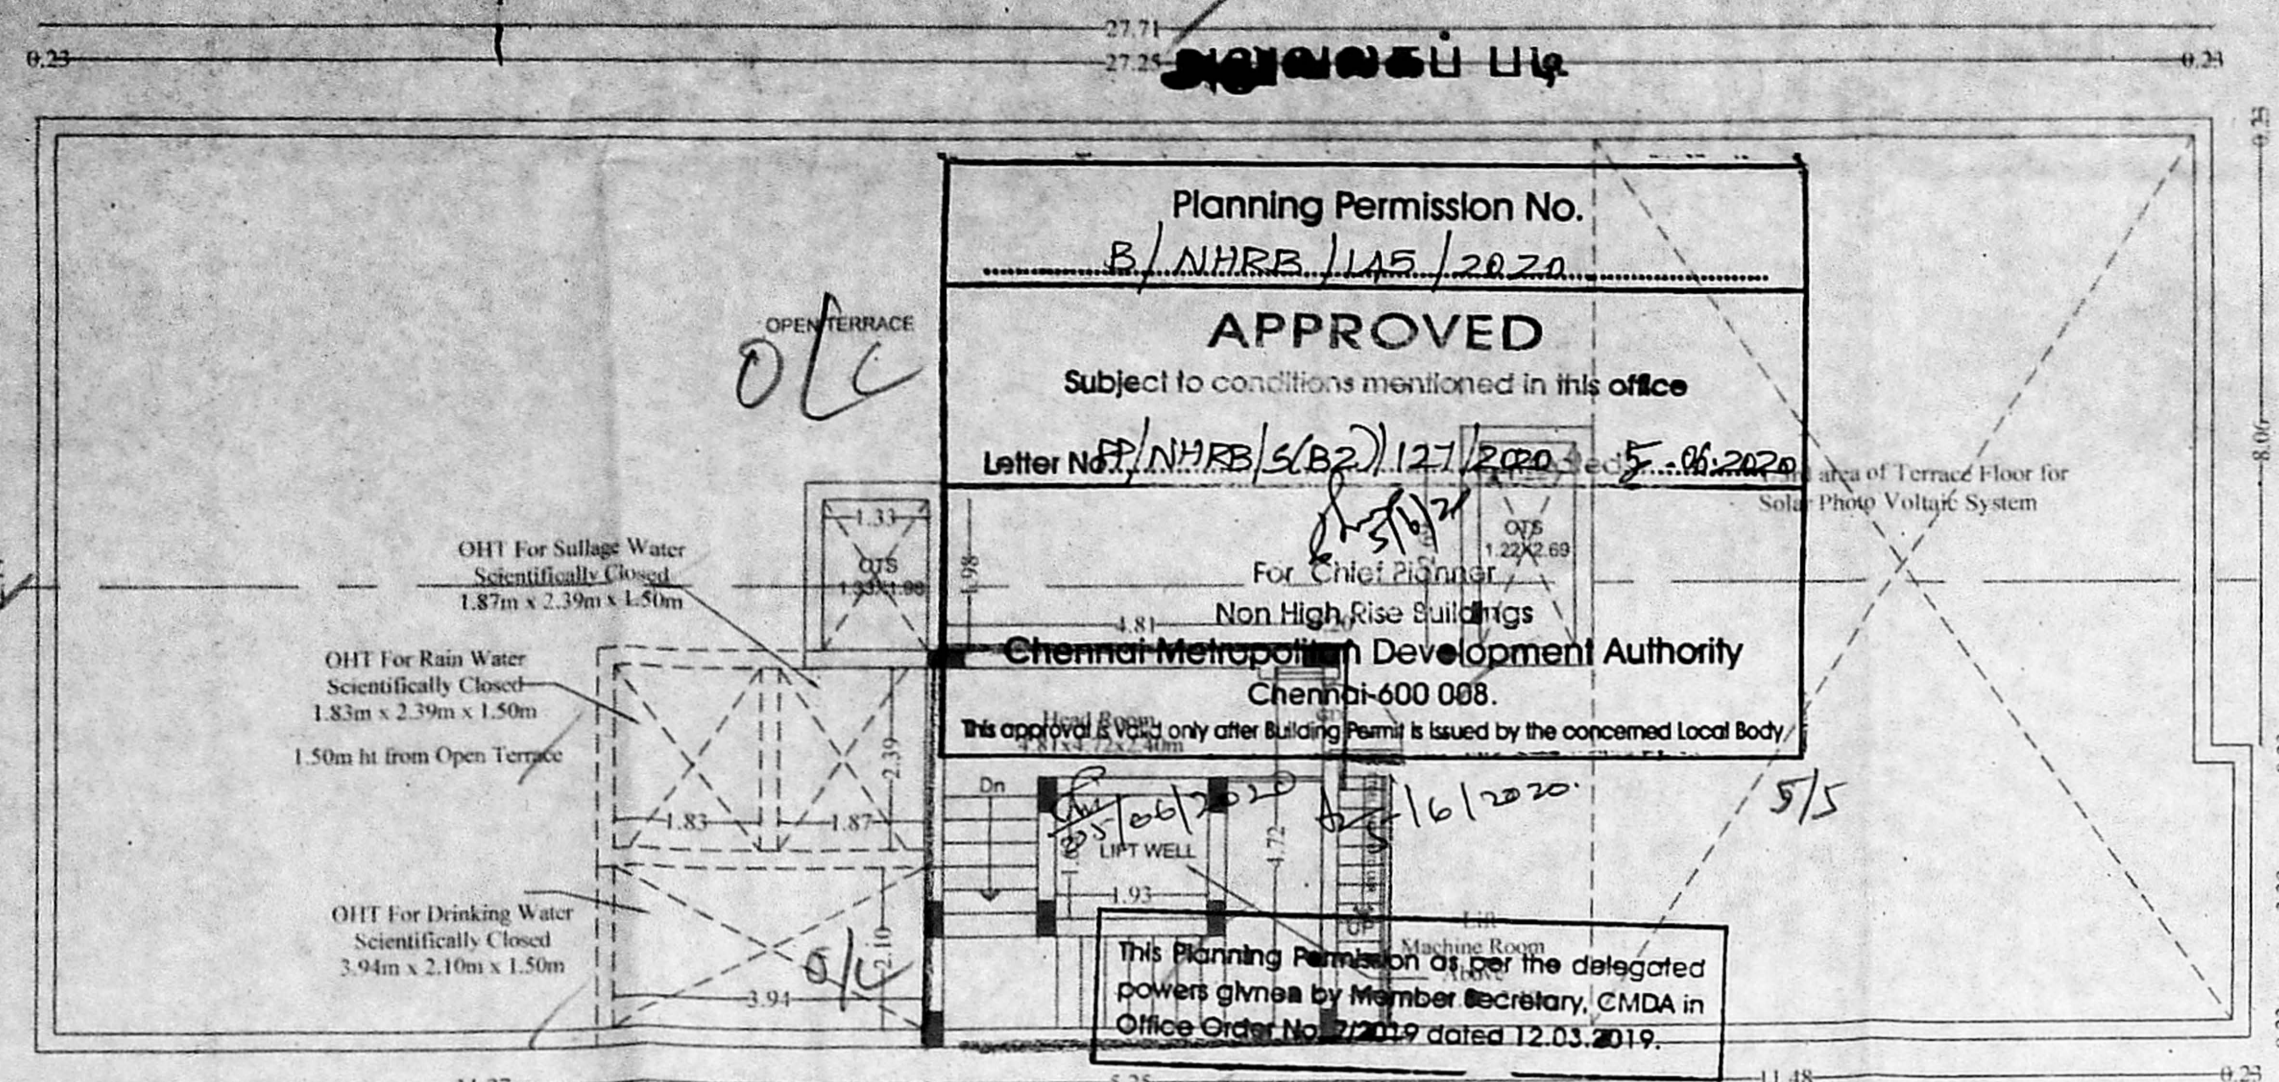


TERRACE FLOOR PLAN

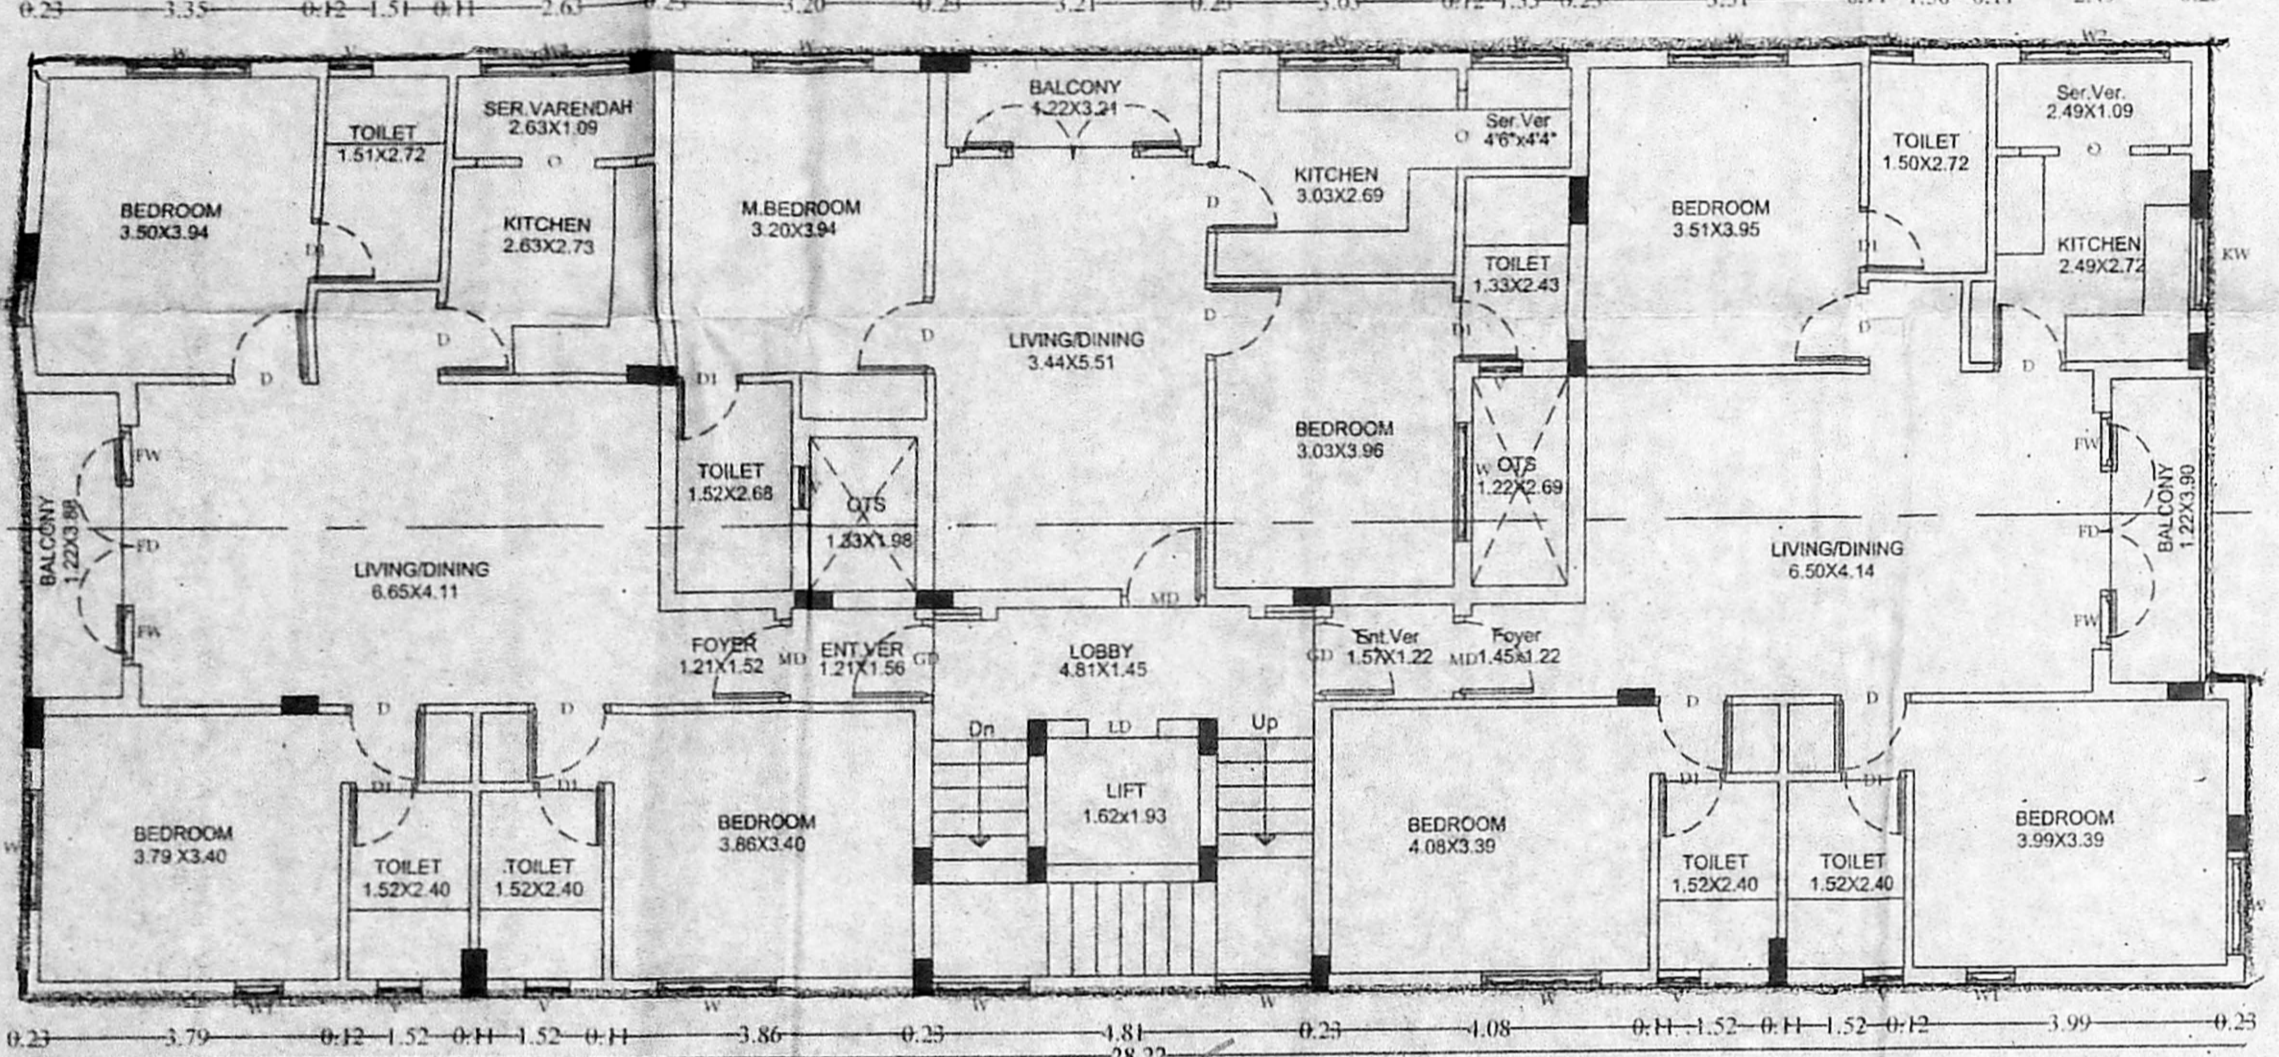


TYPICAL FLOOR PLAN

(First, Second, Third, Fourth & Fifth Floors)

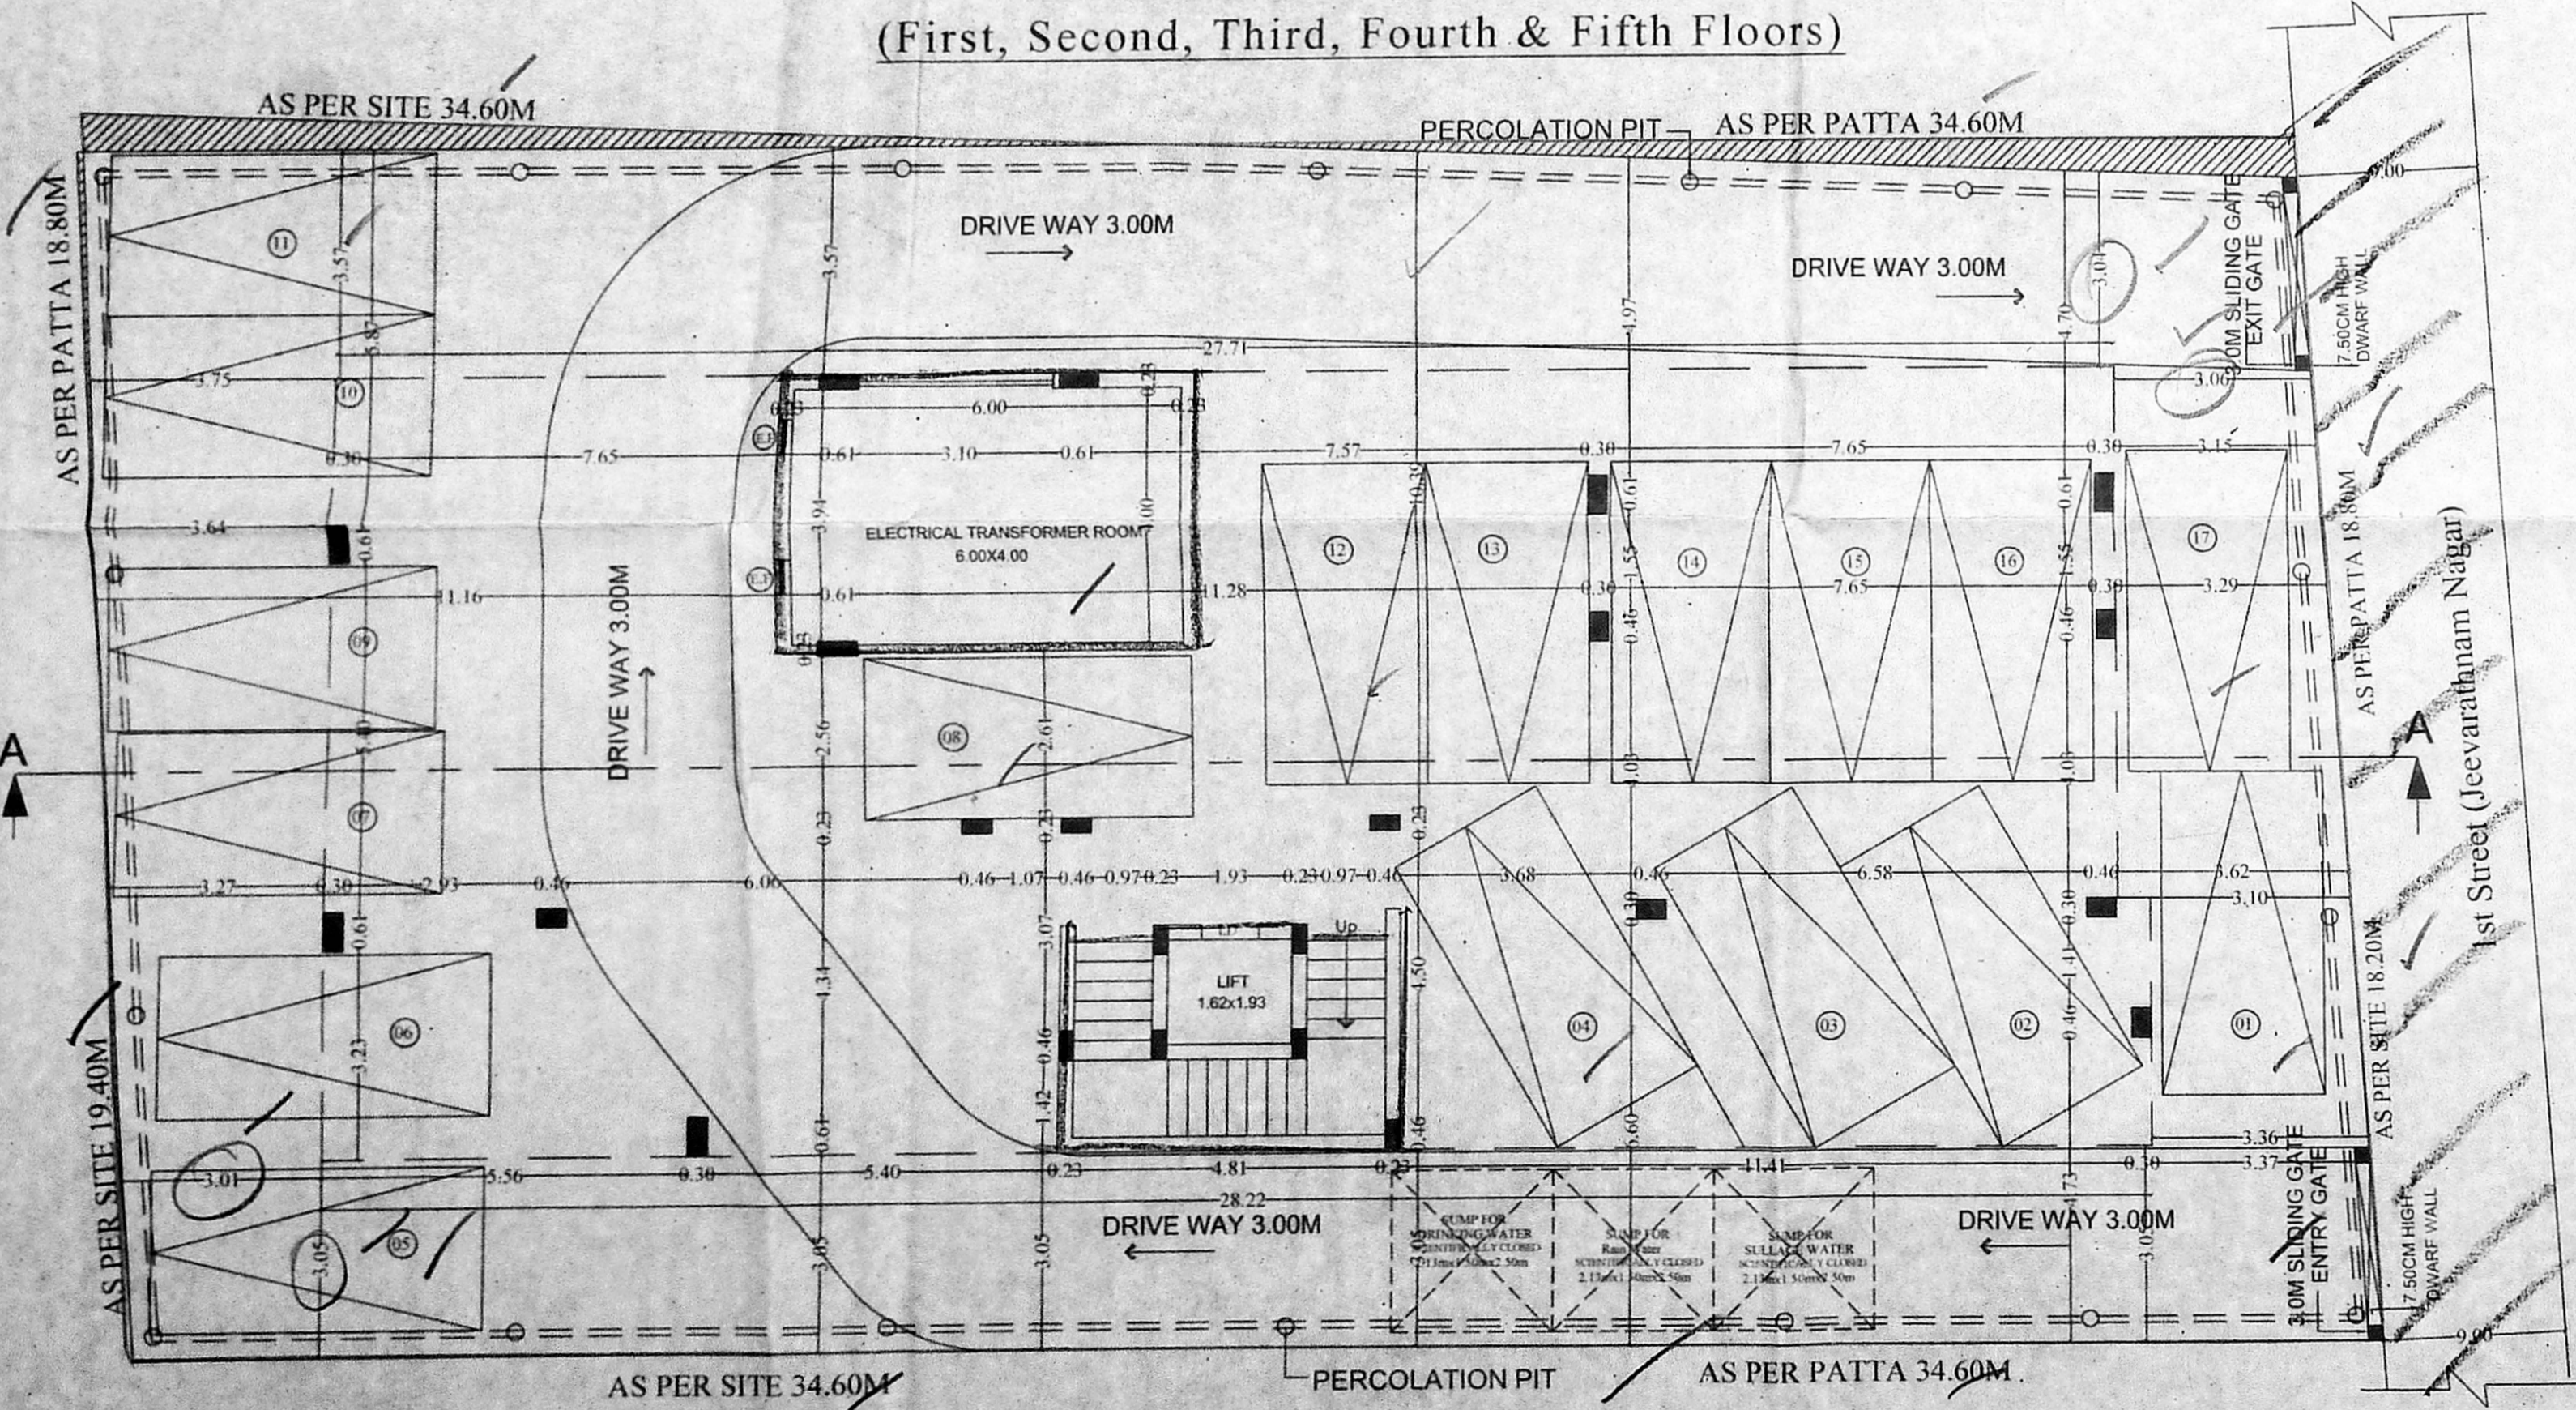

SITE CUM STILT FLOOR PLAN

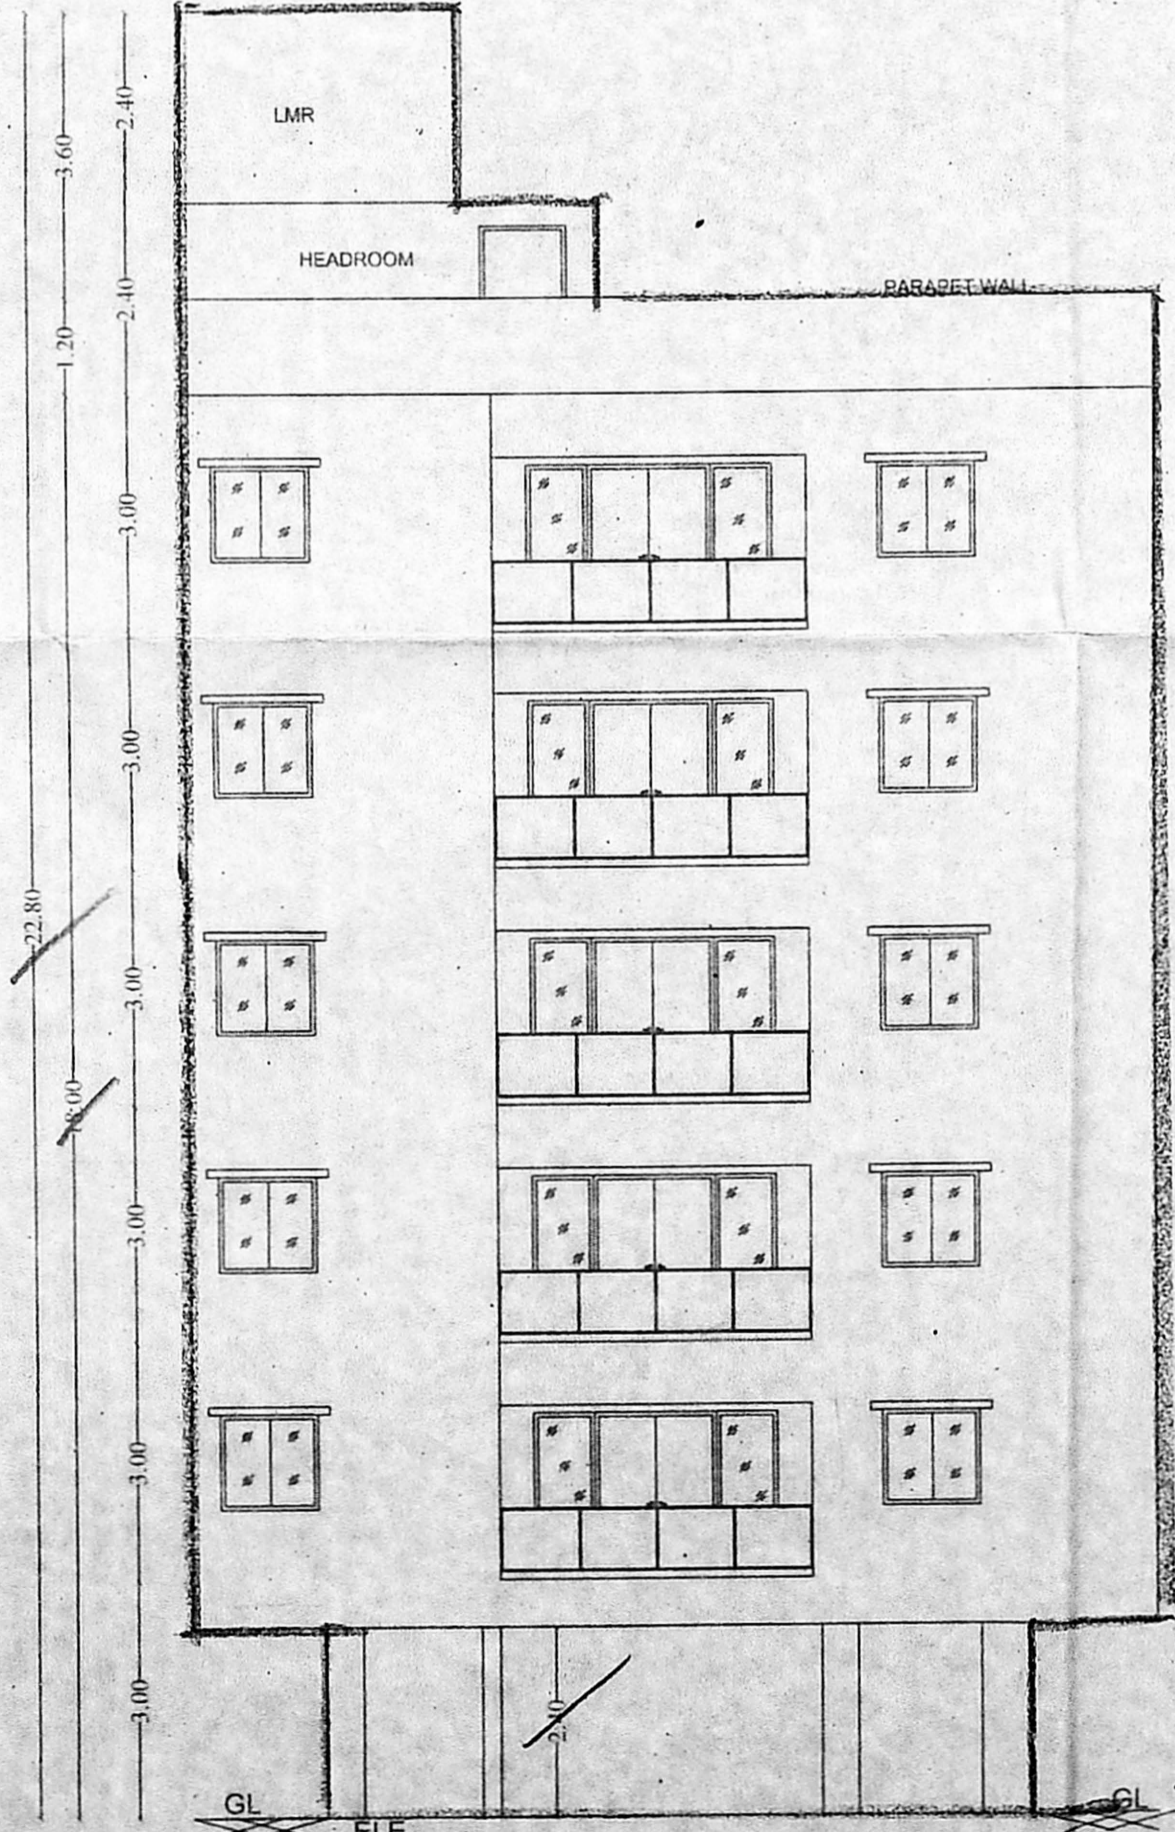

ELEVATION

