
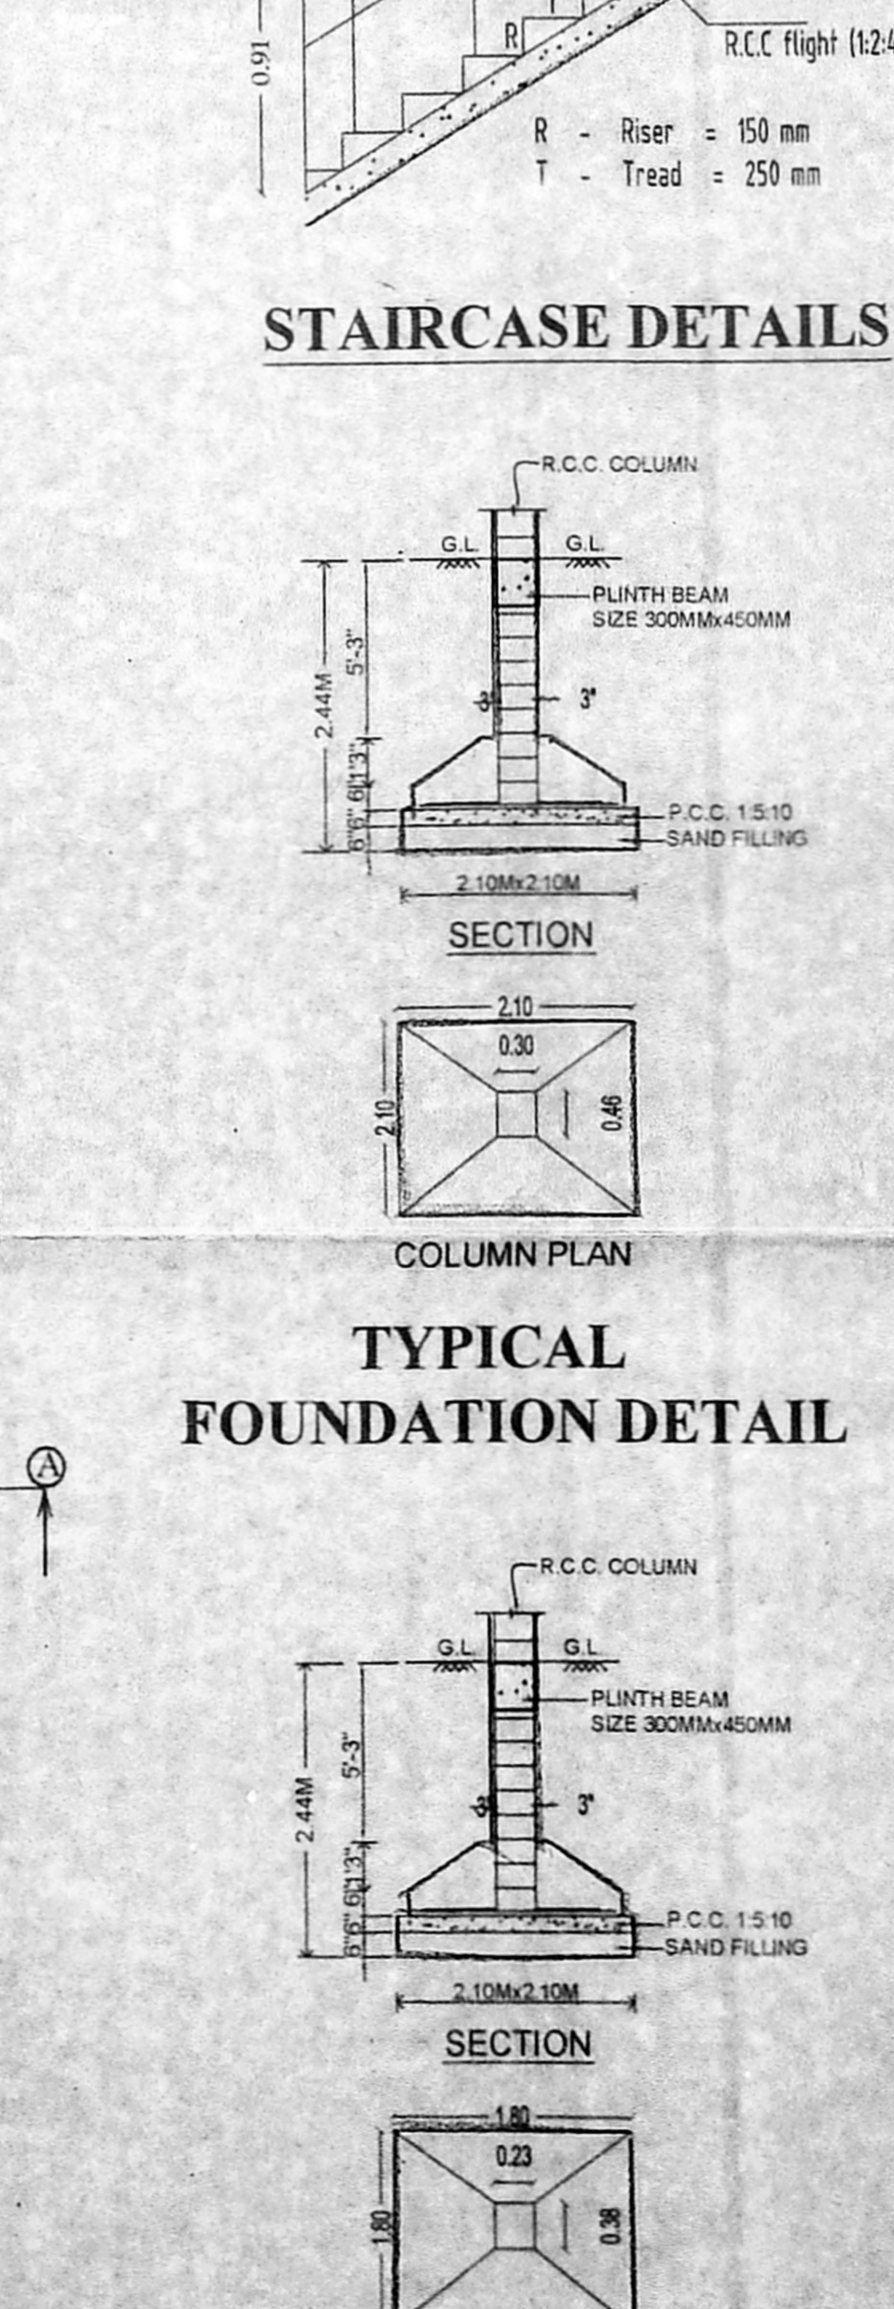
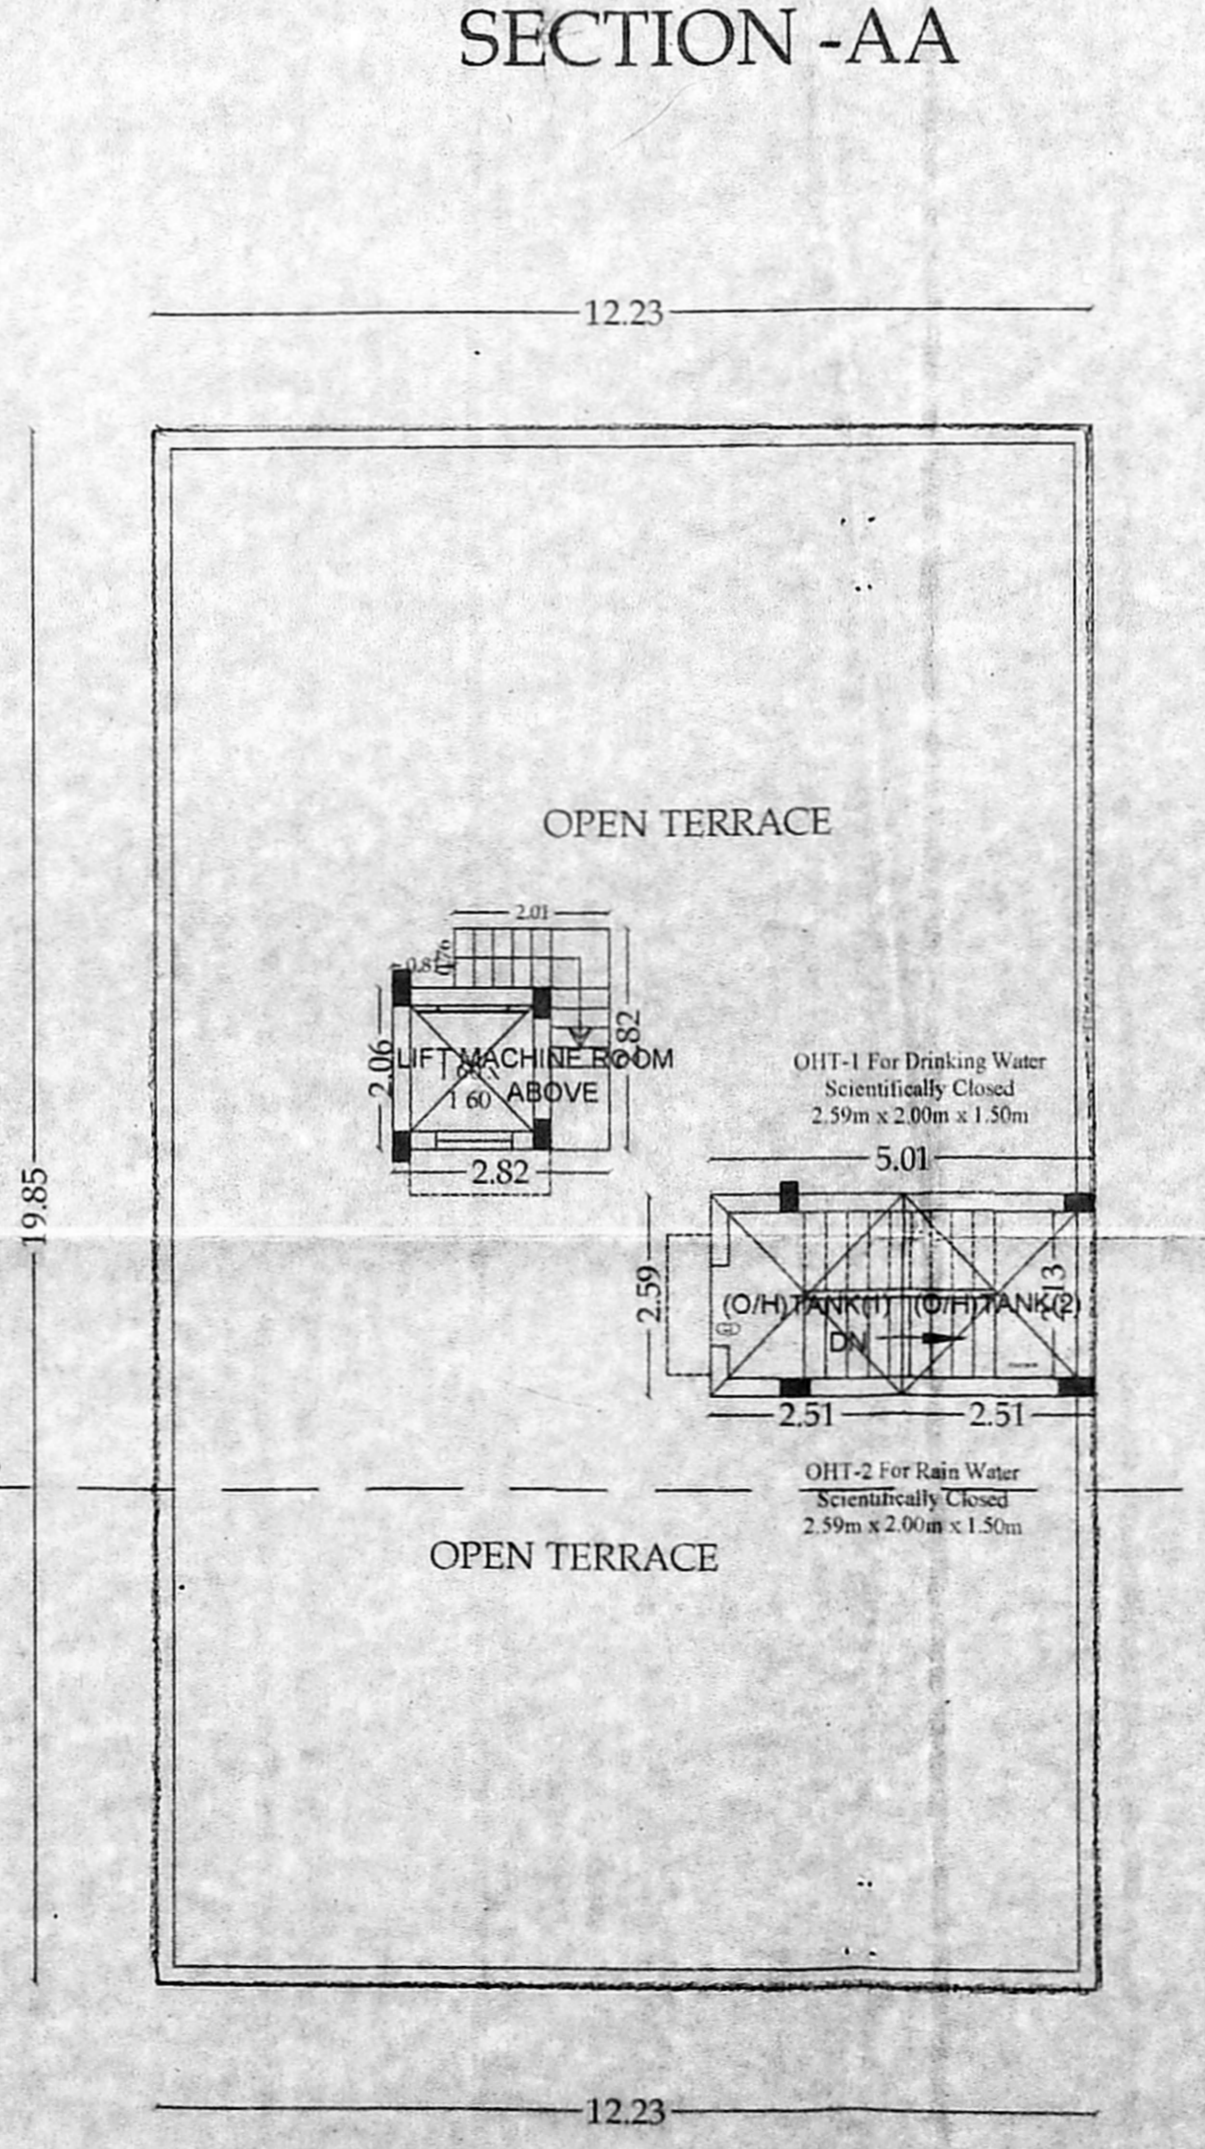
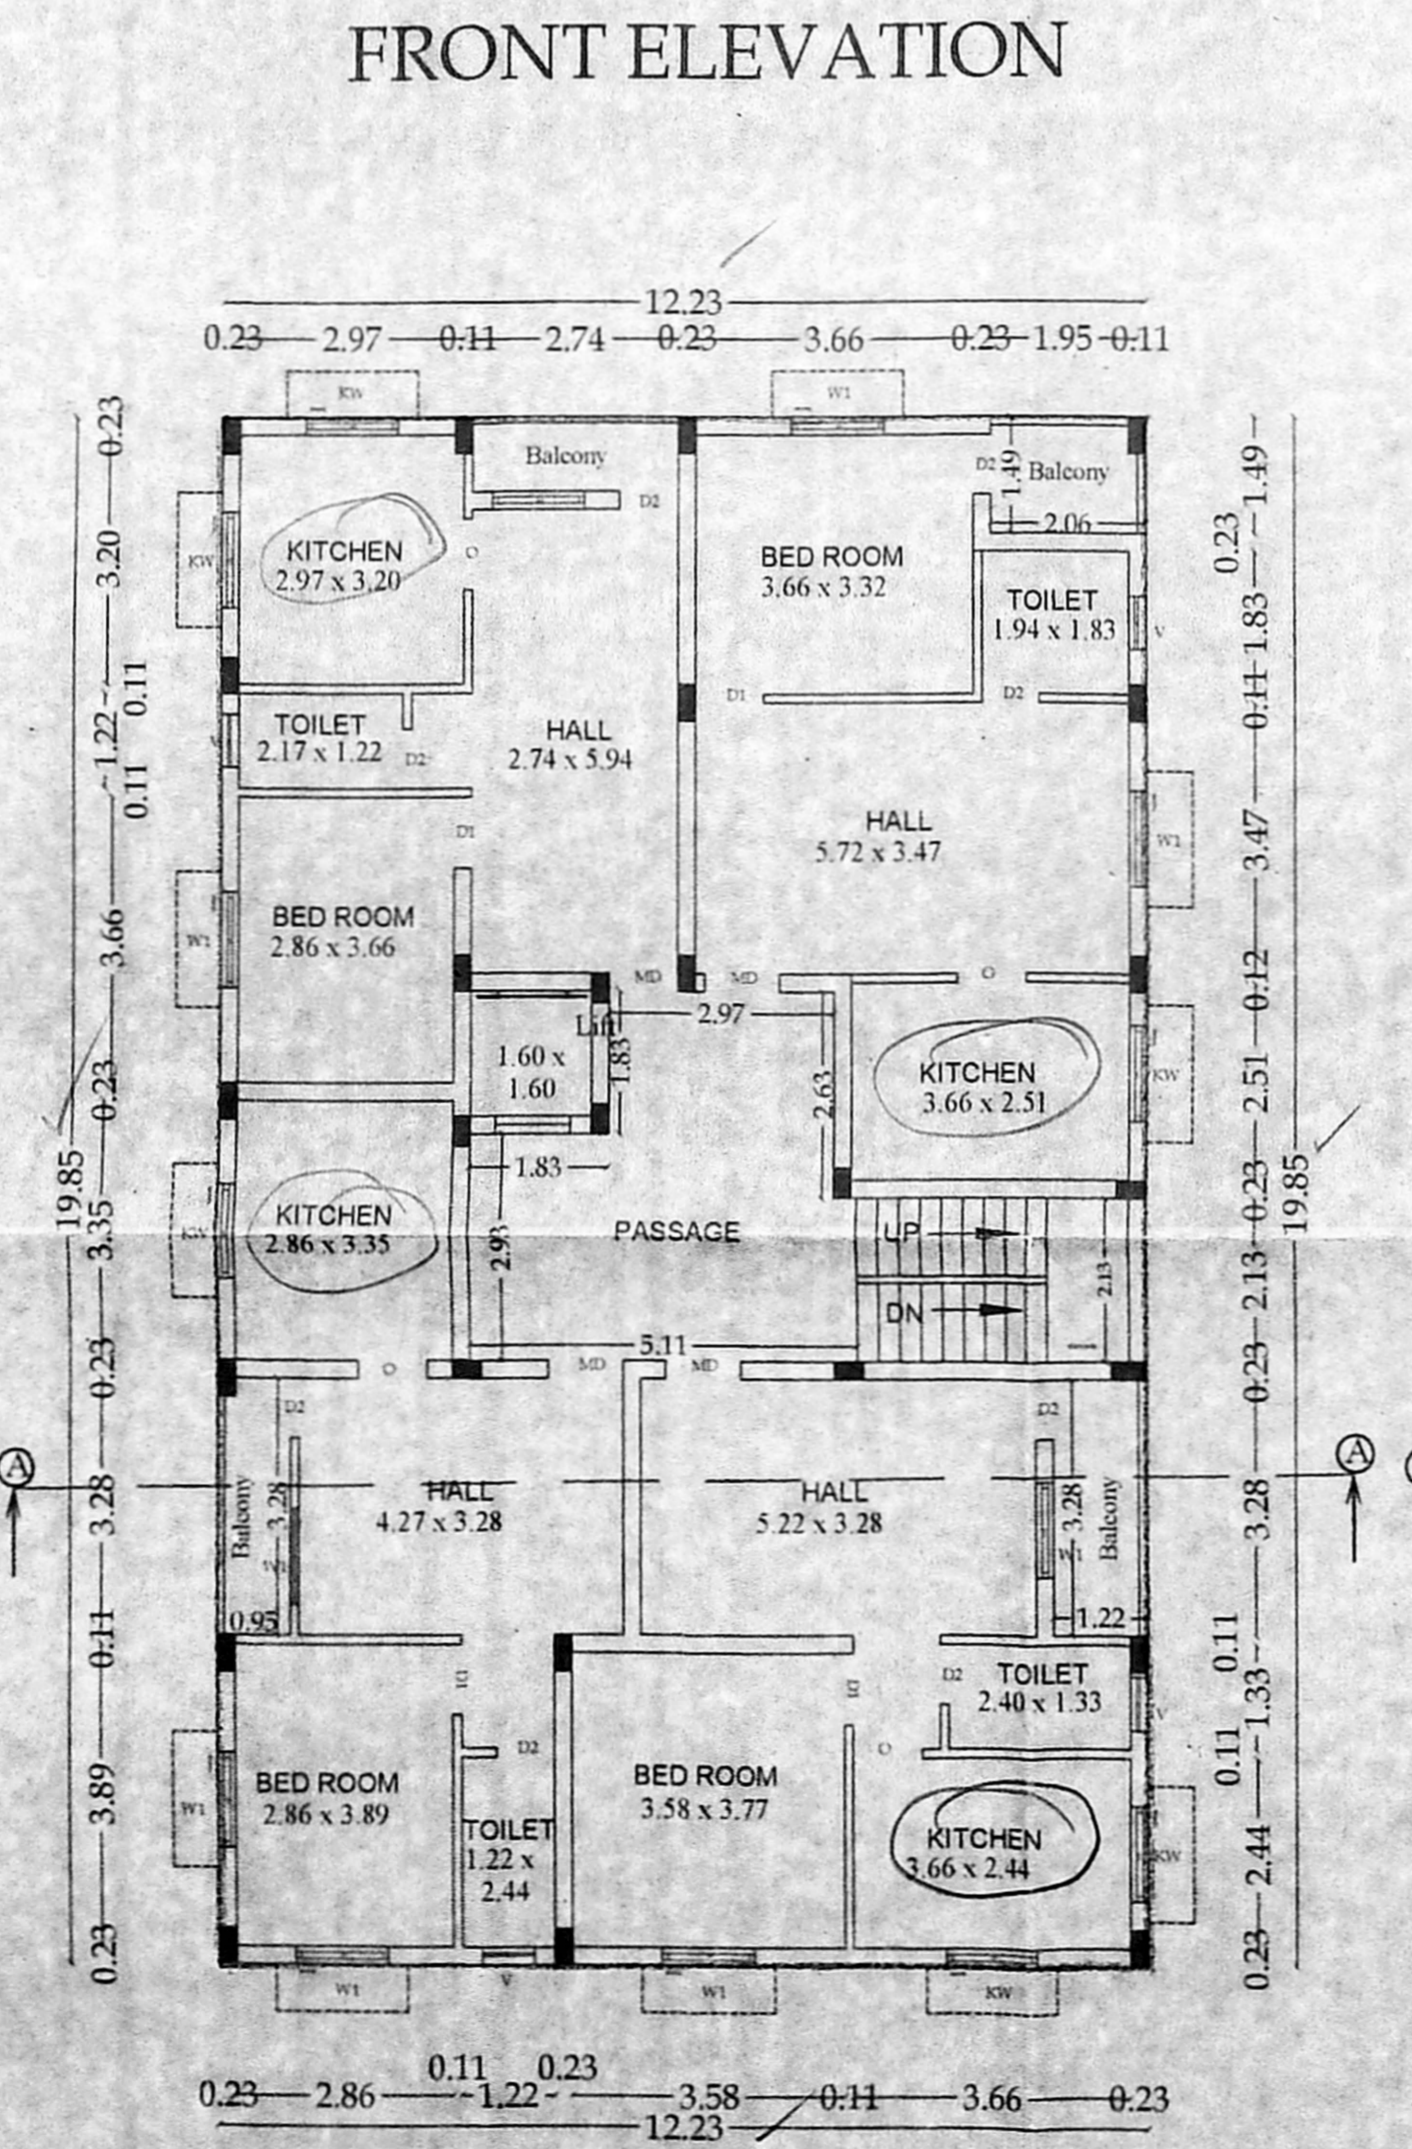
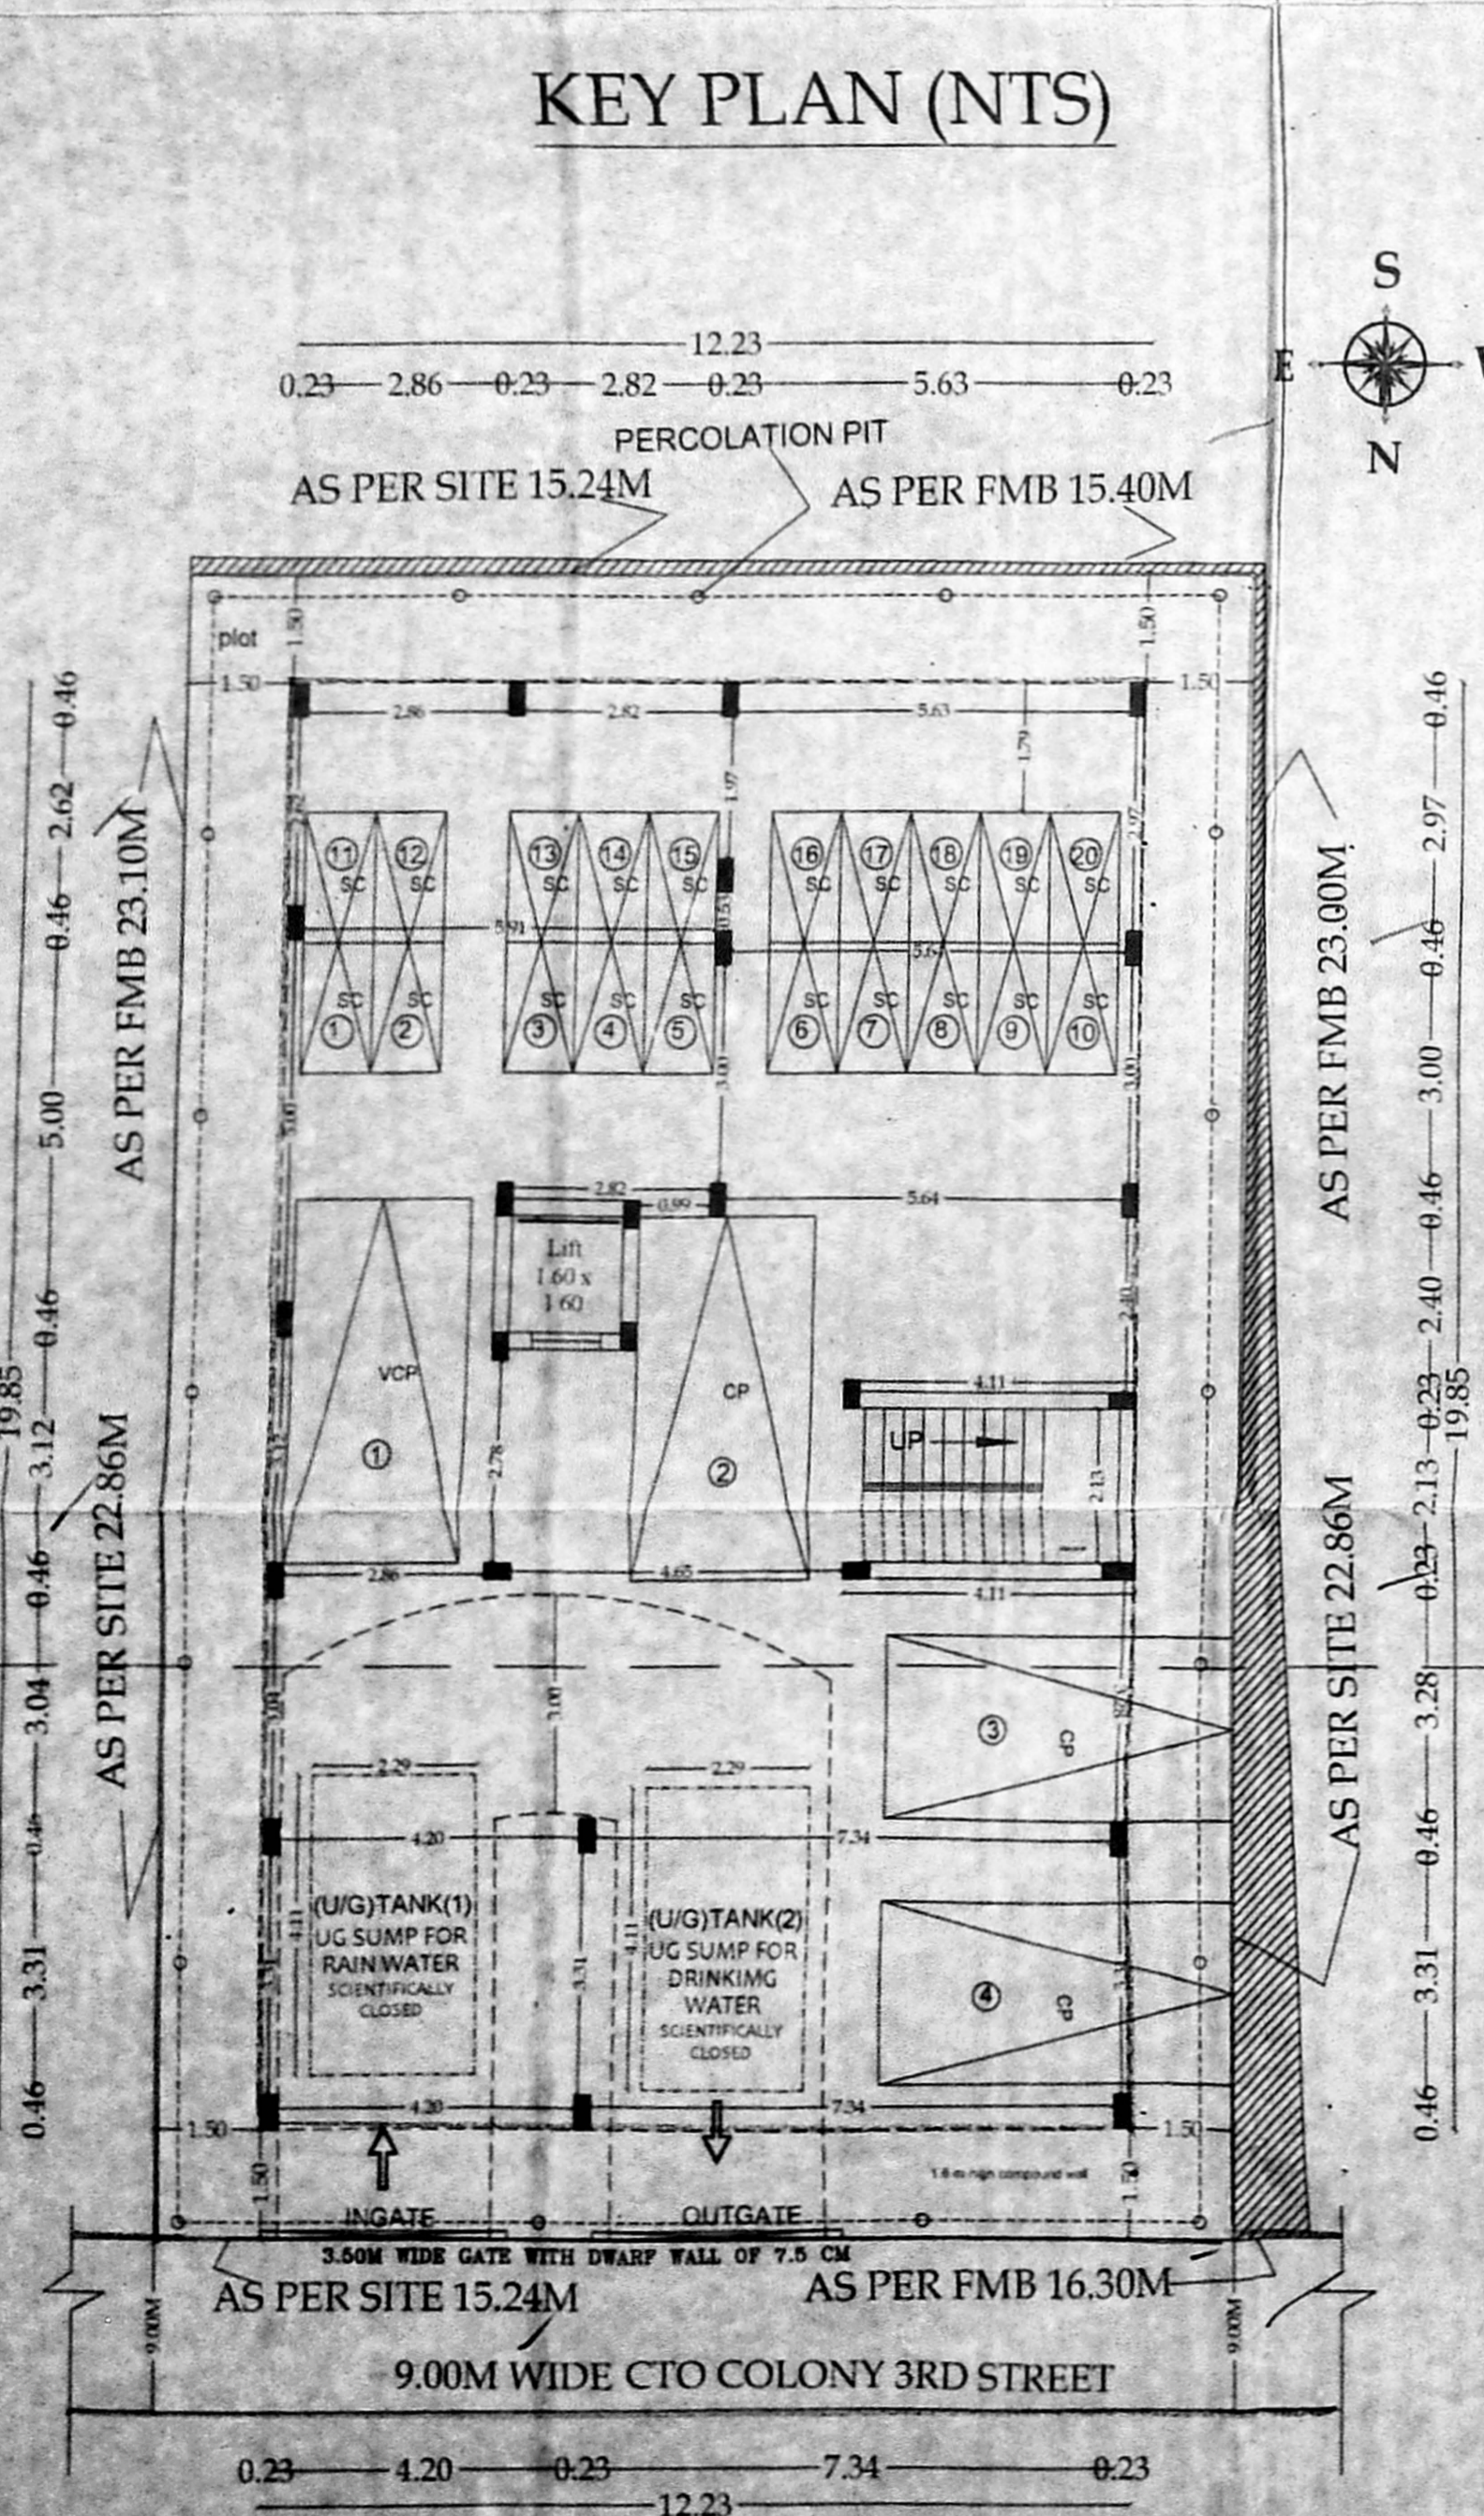
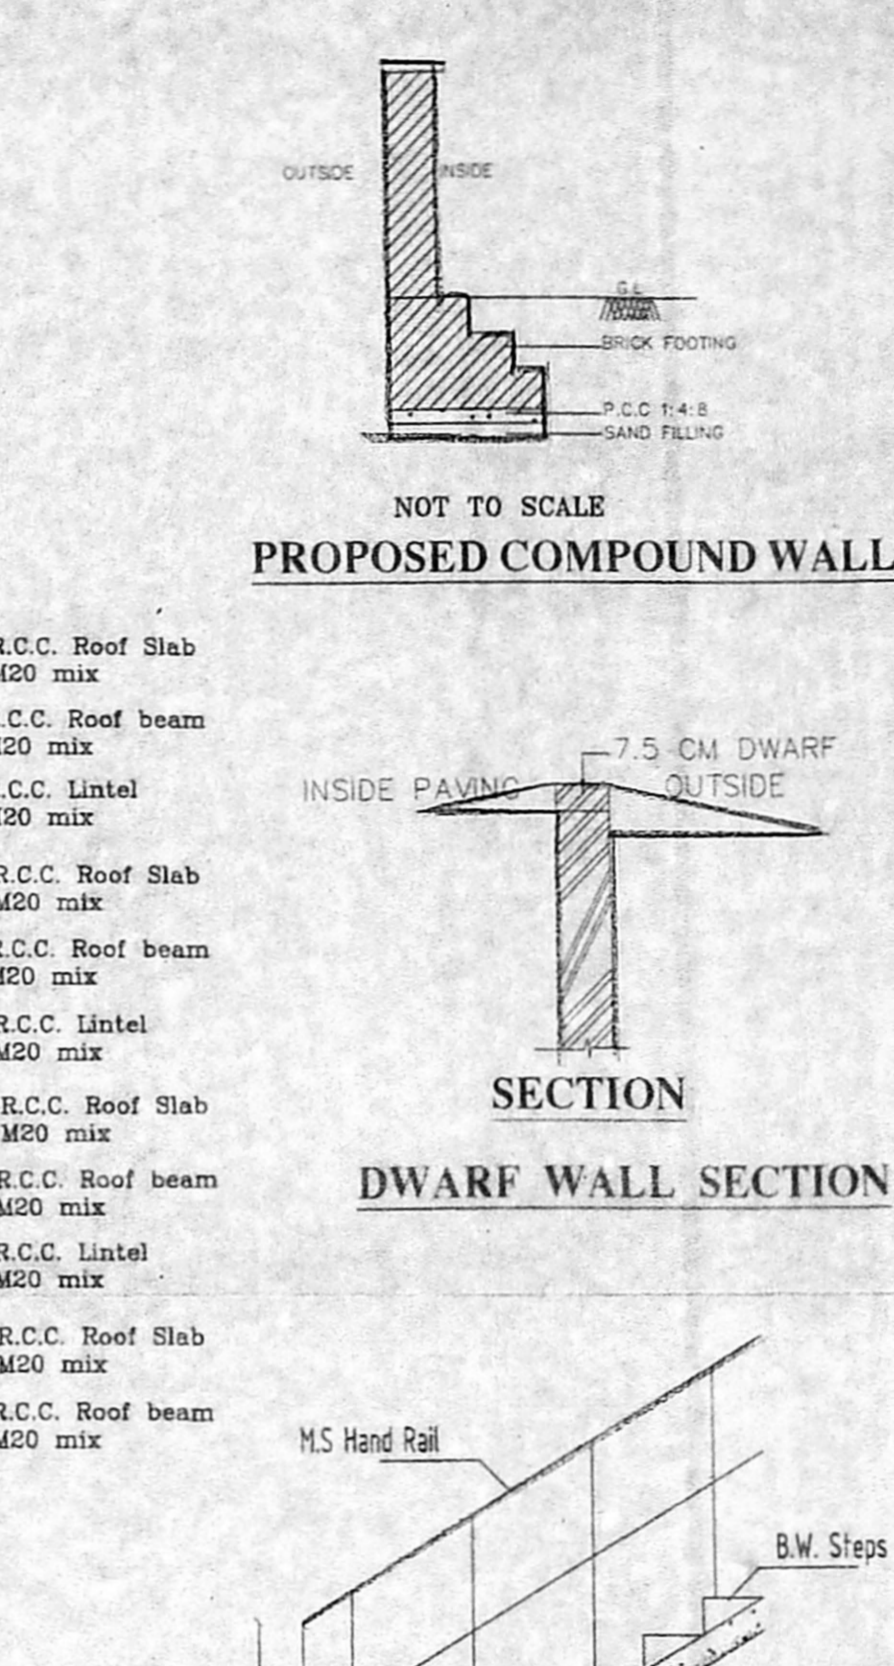
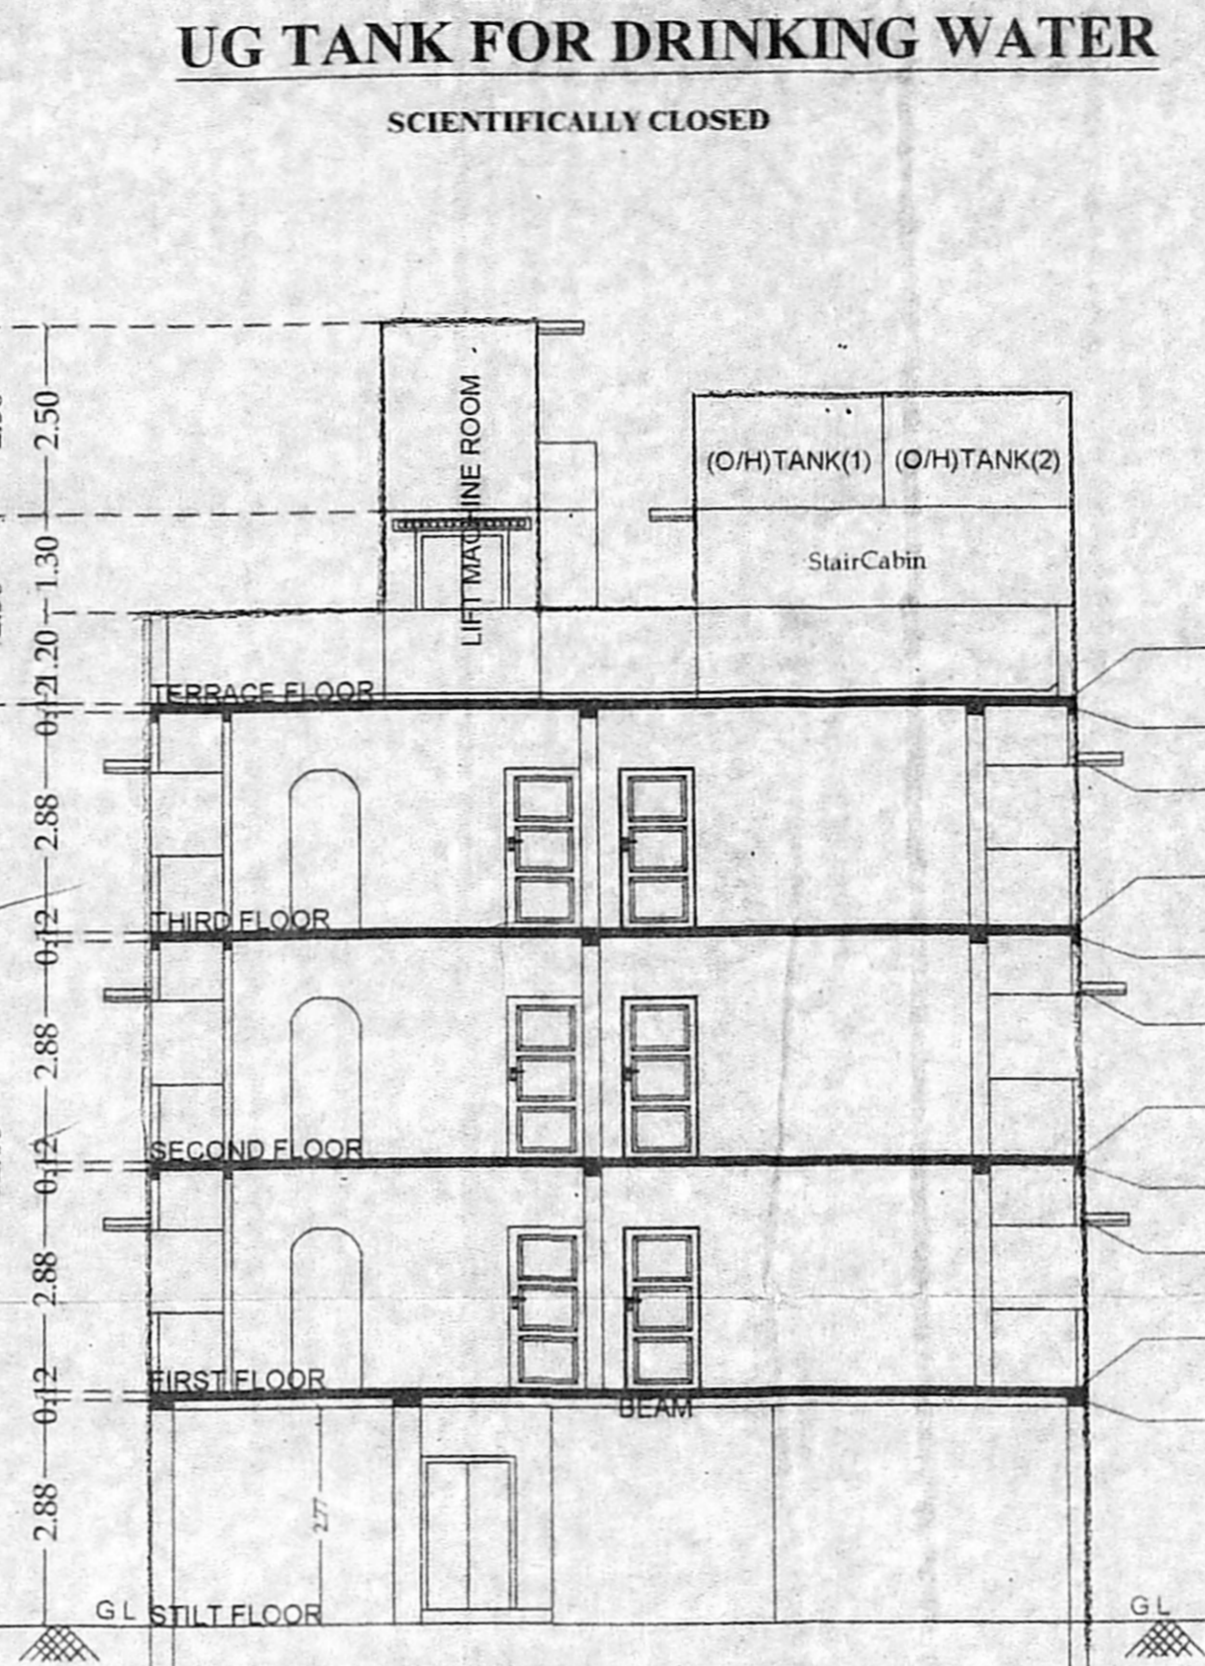
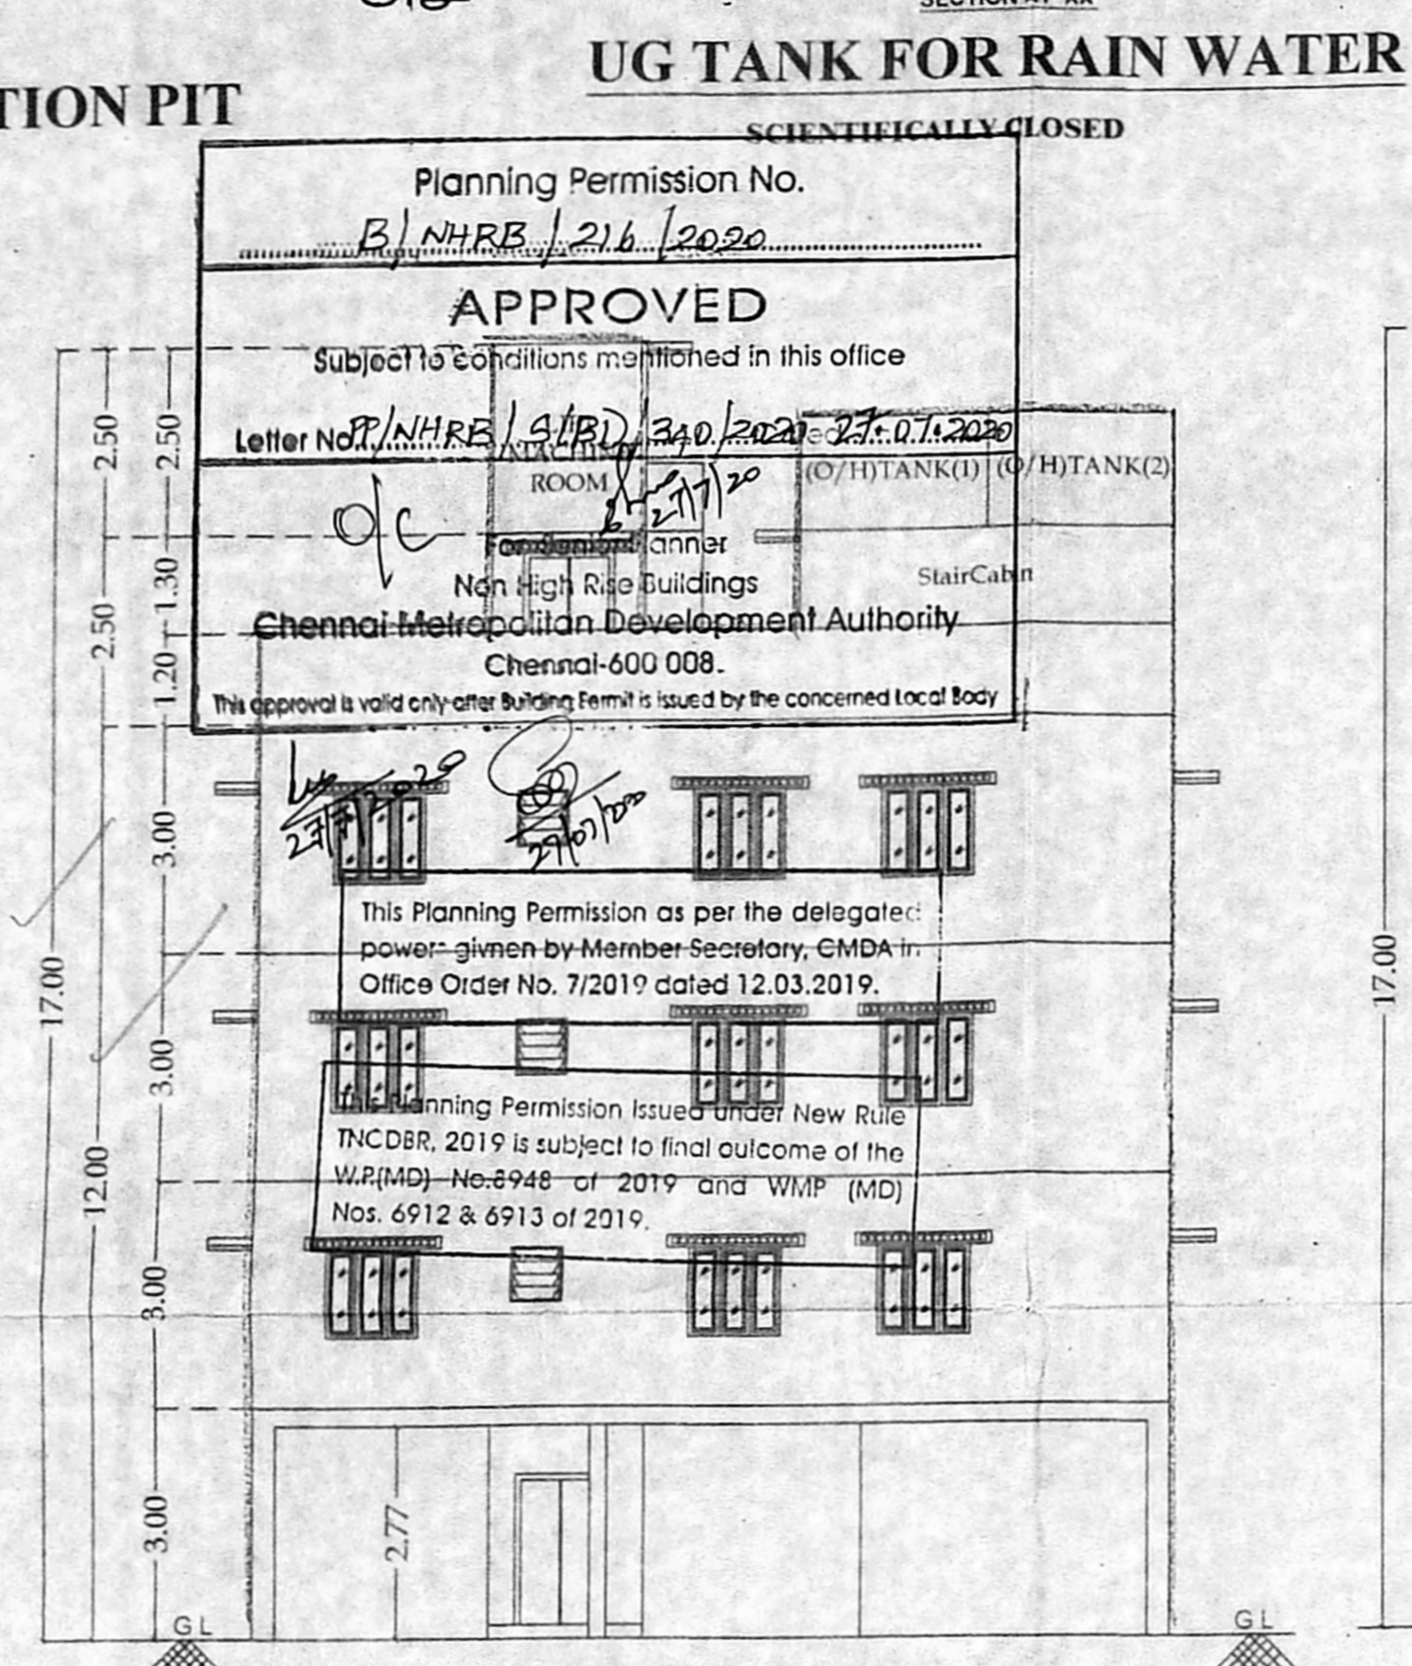
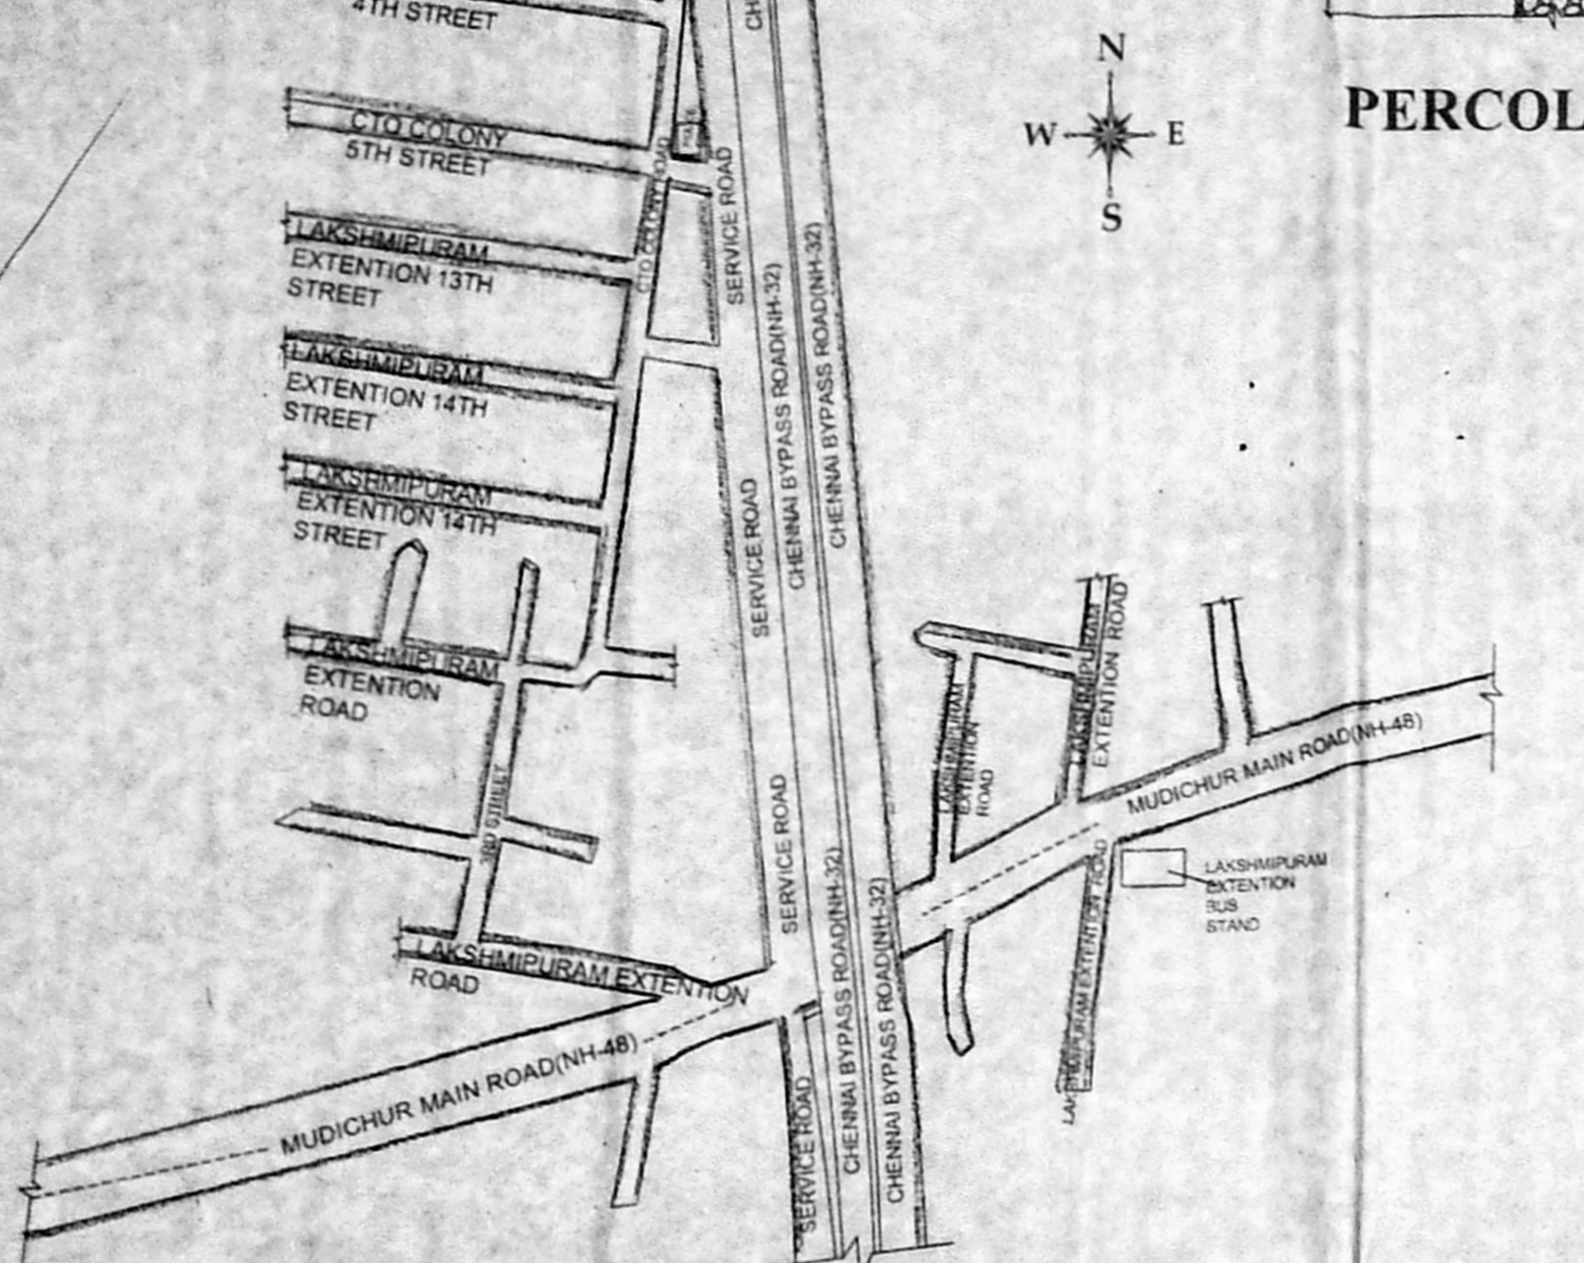


Plan Showing The Proposed Construction Of Residential Building At Plot No:86, CTO Colony 3rd Street, Tambaram, Chennai-45. In Old S.No 66/1A Part & 77/1A1 Part, T.S.No: 122, Ward No: D, Block No: 7 of Tambaram Village, Tambaram Taluk, Tambaram Municipality, Chengalpattu District.

15-7-2020

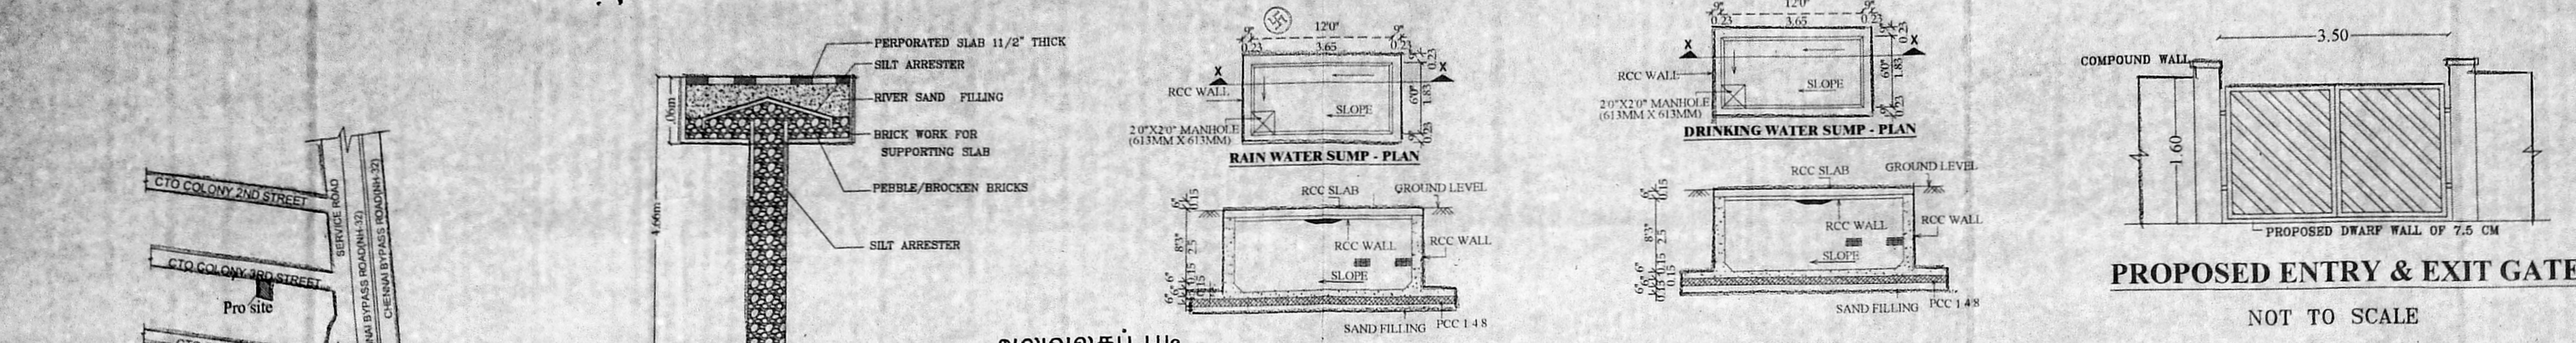

SCHEDULE OF JOINTS		SIZES OF JOINERY	
MD	T.W MAIN DOOR TO DETAIL	3'0" X 7'0"	3'3" X 7'0"
D	C.W DOOR TO DETAIL	3'0" X 7'0"	3'3" X 7'0"
D1	C.W DOOR TO DETAIL	2'6" X 7'0"	2'6" X 7'0"
W1	C.W GLAZED WINDOW TO DETAIL	2'6" X 1'0"	2'6" X 1'0"
KW	C.W GLAZED WINDOW TO DETAIL	2'2" X 1'0"	2'2" X 1'0"
V	C.W GLAZED VENTILATOR TO DETAIL	0.61MX0.61M	20'X20'

SPECIFICATION	
Foundation	Column Footing
Flooring	Vitrified Tile Flooring
Super Structure	B.W with C.M 1:5
R.C.C Work	Lintel, Beam, Roof, Sunshine, Staircase With Required Thickness and M20 Grade Concrete
Weathering Course	Brick Jelly With Lime Concrete below
Joinery	Best Indian Country Wood
Finishes	Exterior and Interior Painted With Cement Paint

COLOUR INDEX		SCALE 1:100	
PROPOSED ROAD		 N W E S	
SITE			

AREA STATEMENT			
SL NO	DESCRIPTION (Build up Area)	FLOOR AREA (Sq.m)	NO OF D.Units
1.	STILT FLOOR (Non FSI)	PARKING	-
2.	FIRST FLOOR	242.83	4
3.	SECOND FLOOR	242.83	4
4.	THIRD FLOOR	242.83	4
5.	TOTAL	728.49	12
6.	PLOT EXTENT AS PATTI	354.00 Sq.m	FSI = 2.09
	PLOT EXTENT AS DOCUMENT	348.38 Sq.m	

OWNER (M.RAMAMURTHY).

S. ASHOK KUMAR, M.Arch.,
Registered Architect, R.A/G.V.19/02/011
No.19, VV Colony, 4th Street,
Adambakkam, Chennai-600 088.
Ph: 9860 0999, Mob: 9383 183456
E-mail: 131ashok@gmail.com

REGISTERED ARCHITECT.