

அனுவகம் படி

Planning Permission No.
P.N.H.R.B./C/P/302 C.I.D.12020

APPROVED
 Subject to conditions mentioned in this office


Letter No. P.N.H.R.B./C/P/302/2020 Dated 15.09.2020

For Chief Planner
 Non High Rise Buildings
Chennai Metropolitan Development Authority
 Chennai-600 008.

This approval is valid only after Building Permit is issued by the concerned Local Body

This Planning Permission as per the delegated powers given by Member Secretary, CMDA in Office Order No. 7/2019 dated 12.03.2019.

This Planning Permission issued under New Rules of TNCDDB, 2019 is subject to final outcome of the W.P.(MD) No.8948 of 2019 and W.M.P (MD) Nos. 6912 & 6913 of 2019.

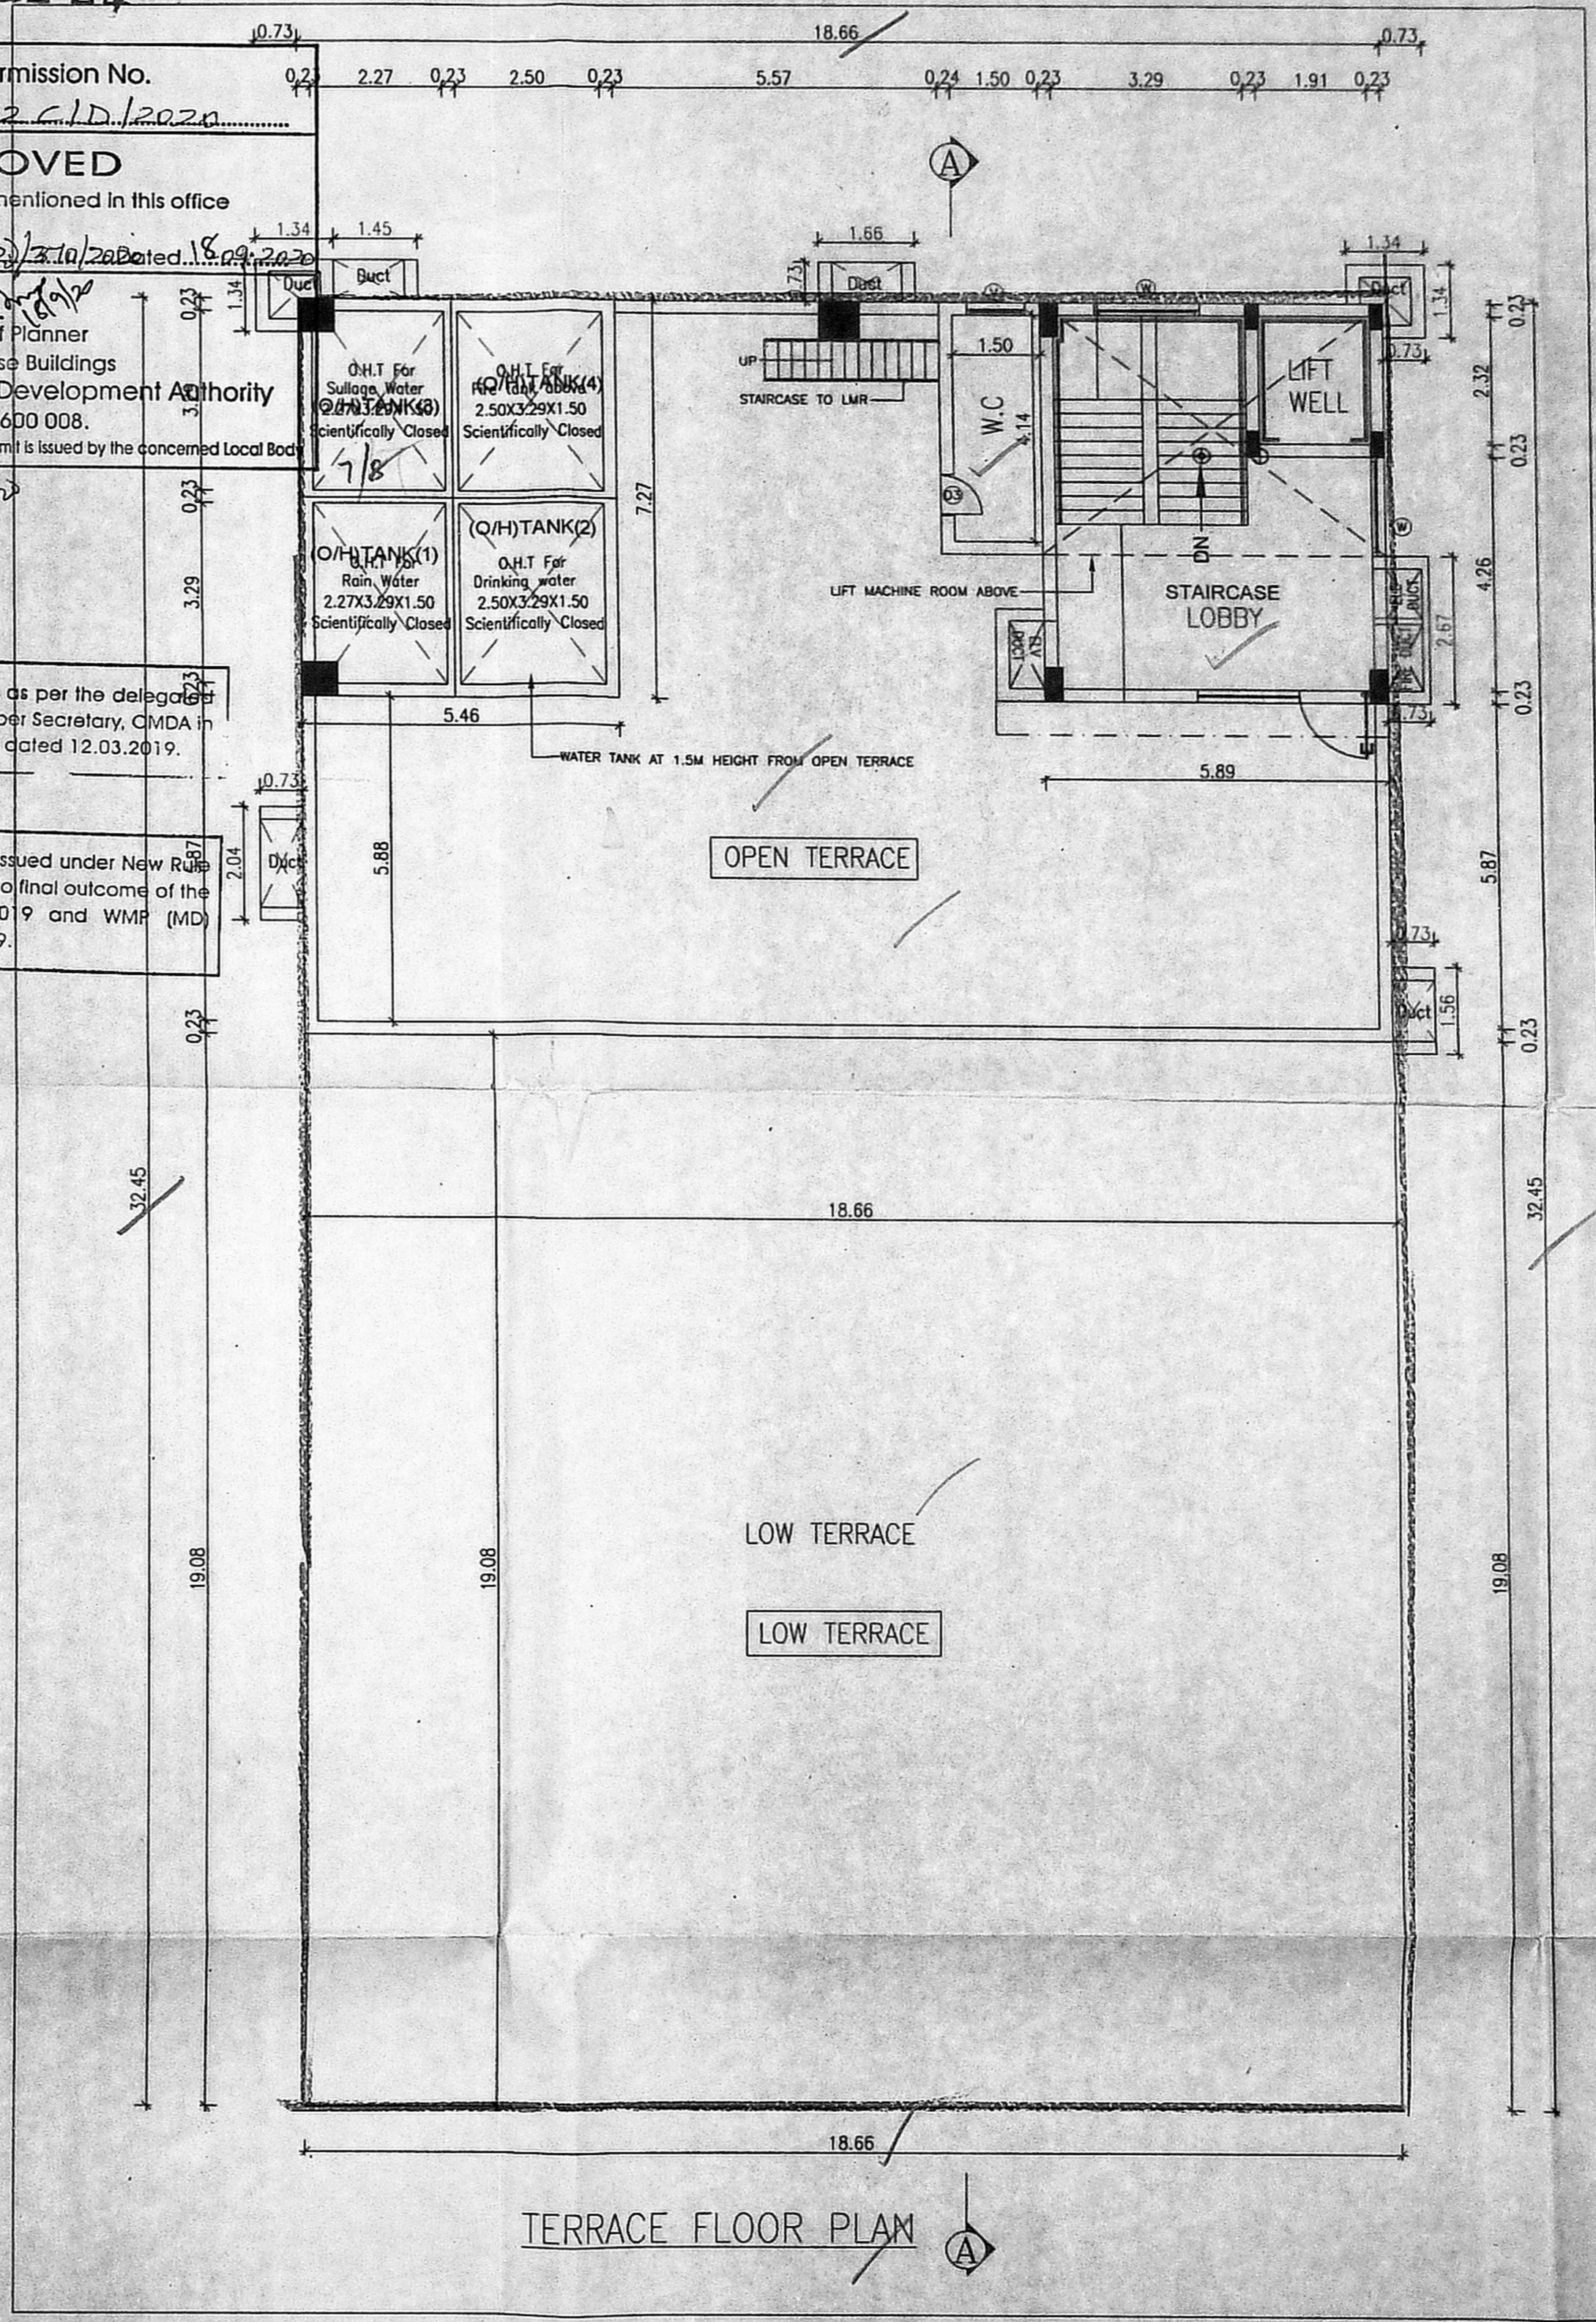

GENERAL WORK : SUPER STRUCTURE WITH MAIN WALL USING CM 15
 BRICK WORK : MAIN DOOR FRAME AND OTHER DOORS KENCHI WOOD
 ROOF WORK : MINIMUM GRADE OF CONCRETE M25 (1:2:4)
 FLOORING : ALL ROOM EXCEPT TILES FLOORING
 PLASTERING WORK : PLASTERING WORK IN CM 1:4
 WEATHERING COURSE : WEATHERING COURSE IN BRICK JELLY CONCRETE IN CM WITH TWO COURSES OF FLAT TILES LAD TO DETAIL

COLOR INDEX

PROPOSED ROAD BOUNDARY

SCALE 1:100

AREA DETAILS

S.NO.	PILOT AREA DETAILS IN SQ.M
1	AS PER PATTI 2300.00 SQ.M
2	AS PER DOC. 2275 SQ.M

FSI AREA DETAILS IN SQ.M

S.NO.	FLOOR	FSI AREA
1	GROUND FLOOR	517.17 SQ.M
2	FIRST FLOOR	554.23 SQ.M
3	SECOND FLOOR	610.66 SQ.M
4	THIRD FLOOR	292.55 SQ.M
5	TOTAL	1974.61 SQ.M
6	F.S.I	0.850
7	BASEMENT FLOOR NON FSI AREA	648.44 SQ.M

CAR PARKING REQUIRED : 21 NOS.
 CAR PARKING PROVIDED : 23 NOS.
 TWO WHEELER PARKING REQUIRED : 63 NOS.
 TWO WHEELER PARKING PROVIDED : 79 NOS.



(Handwritten signature)

OWNER

(Handwritten signature)

M. Dhanasekaran, M. Arch, AIA,
 110: 21/7A, Habubullah Rd, T. Nagar, Chennai - 600 017
 Registered Architect in Council Of Architects,
 Regn No: CU93/16178
 Chennai Corporation Registered Architect
 Grade - I (RA), Regn No. RA100042019
 CMDA Registered Architect Gr.I (RA),
 Regn No. RA100119109/2019

LICENSED SURVEYOR

(Handwritten signature)

S. PONNUSWAMY M.Tech. (Struc.)
 STRUCTURAL ENGINEER GR-I
 Registration No: SEGR-11803071 CMDA
 # 10, First Floor, 22, P.H. Road,
 Koyambedu, Chennai-600 107.

