
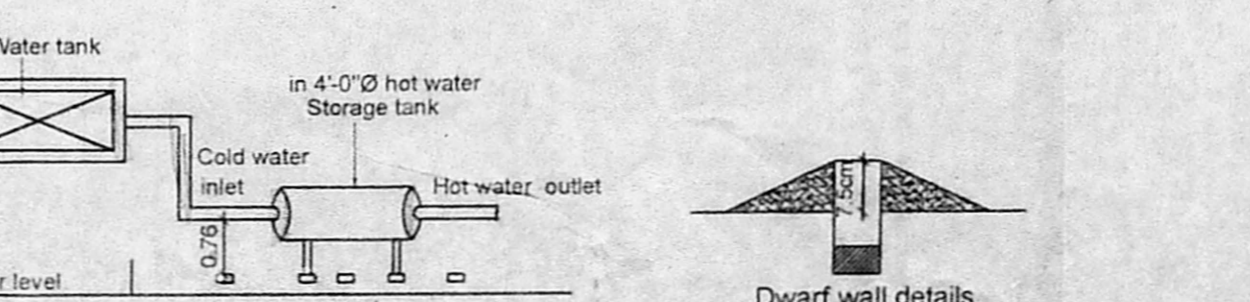
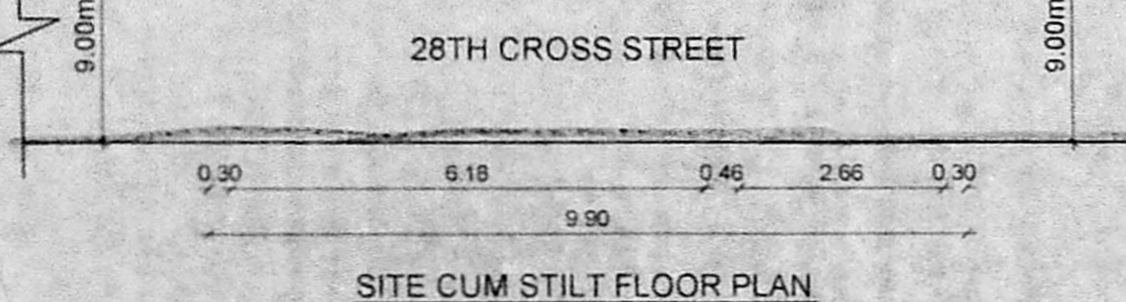
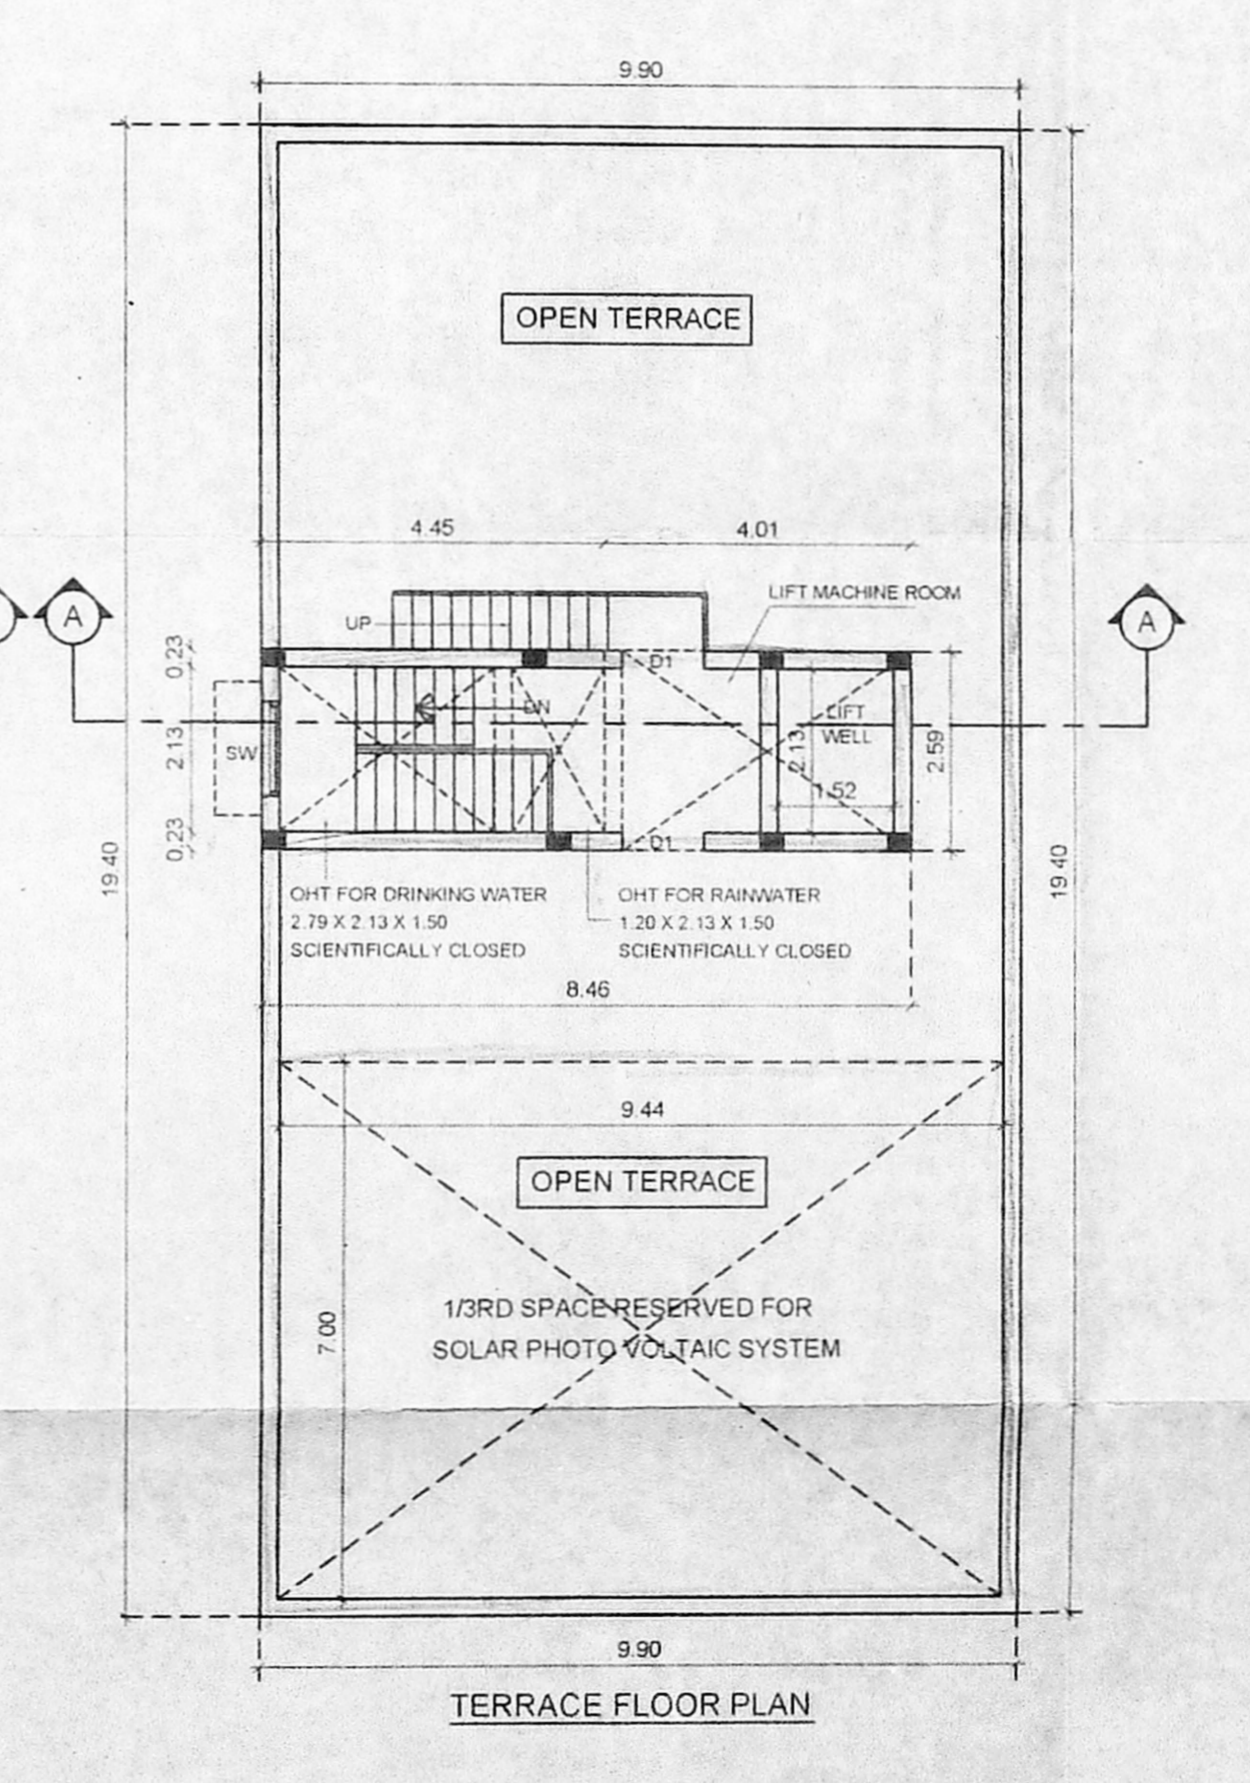
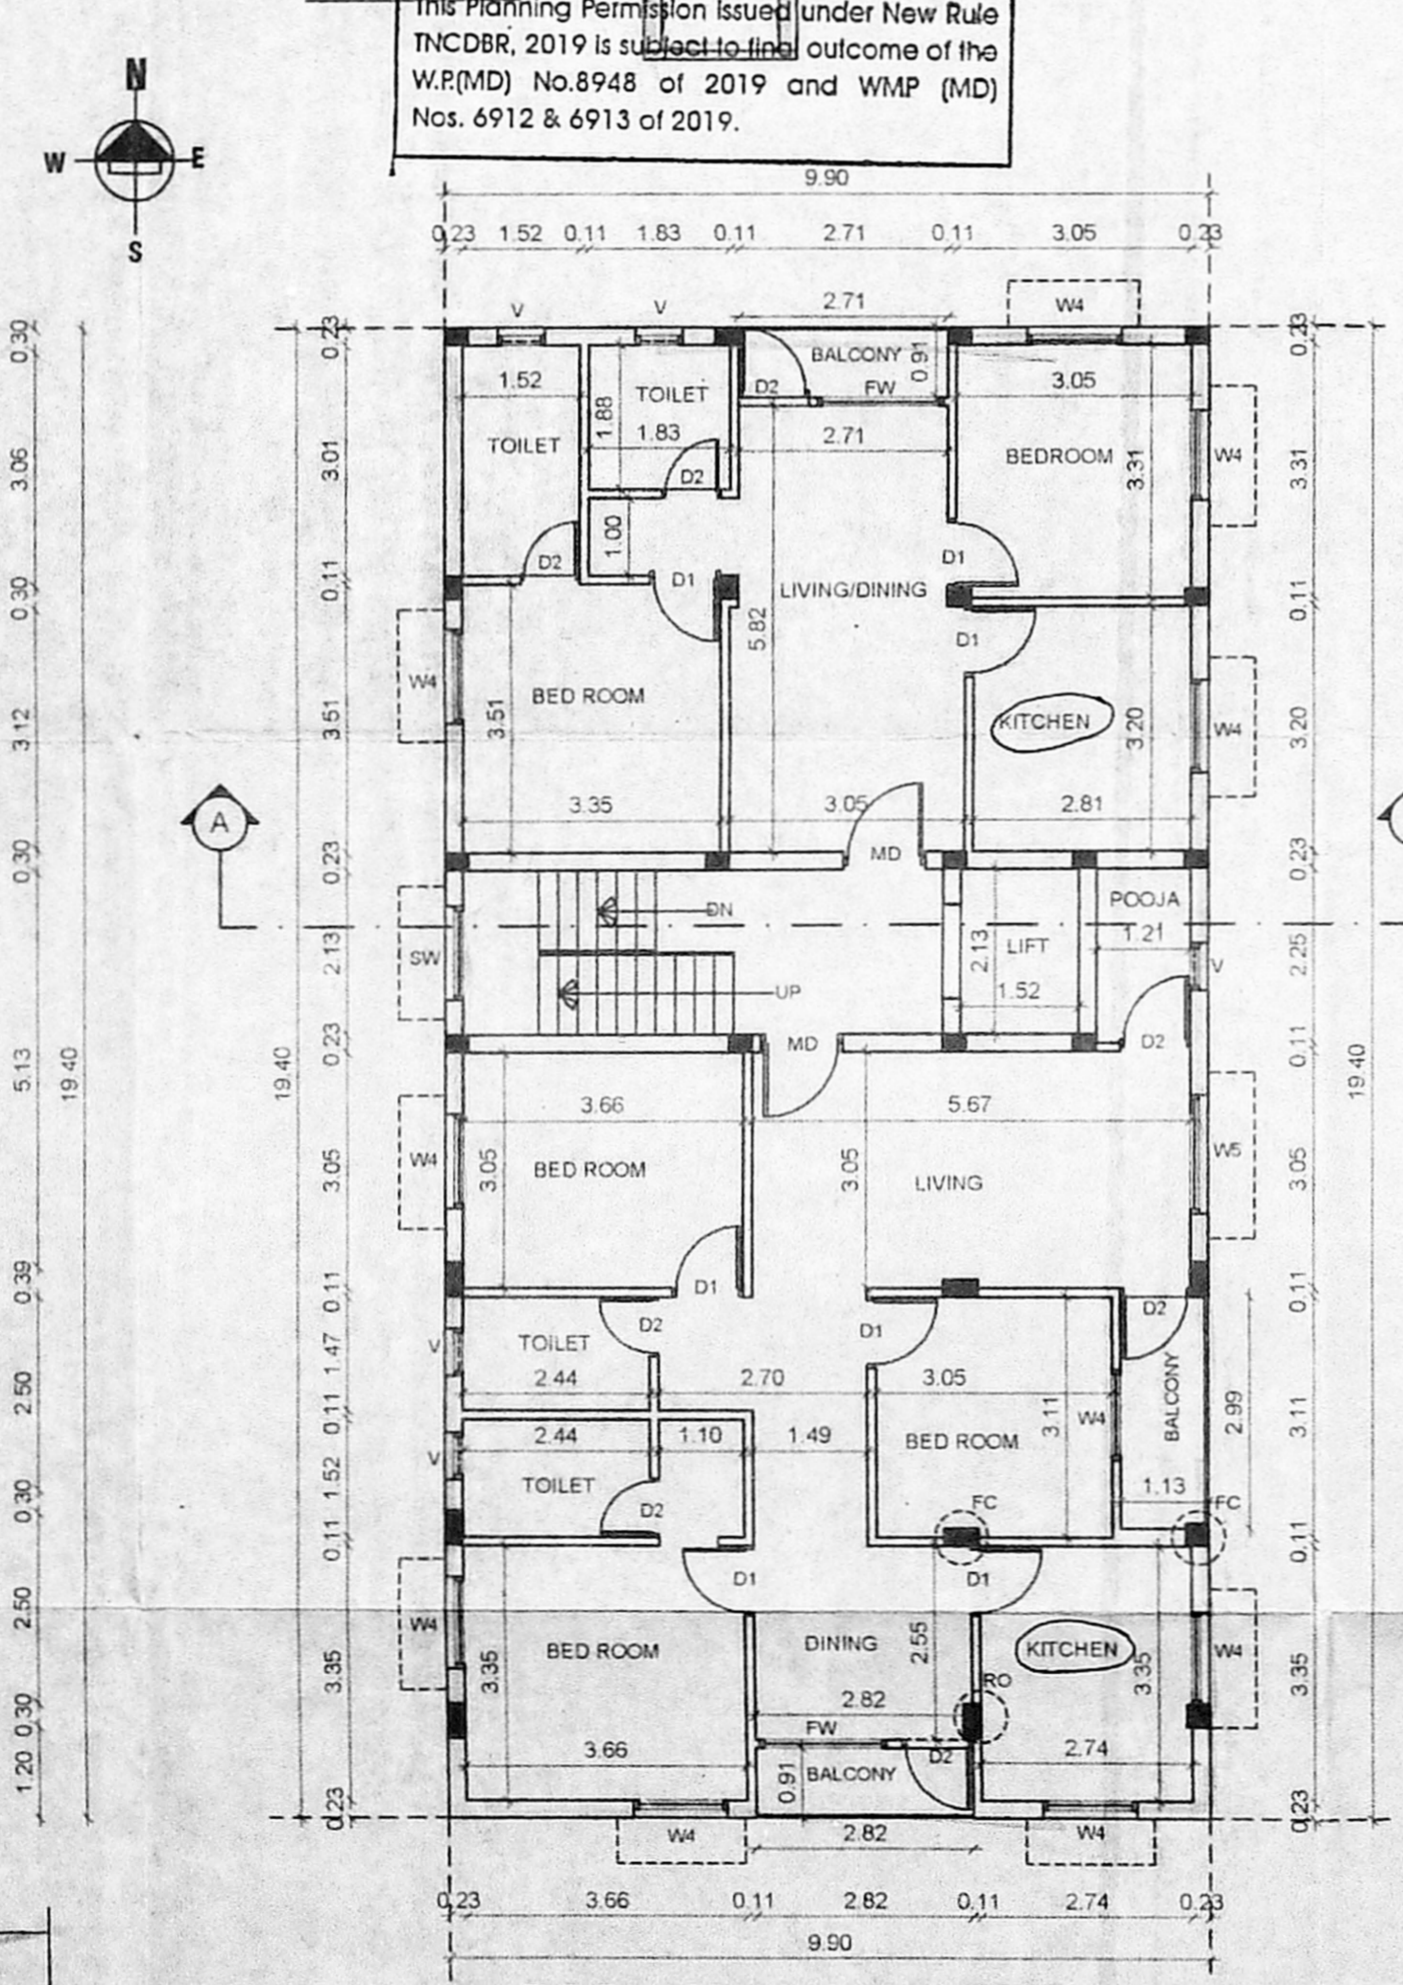
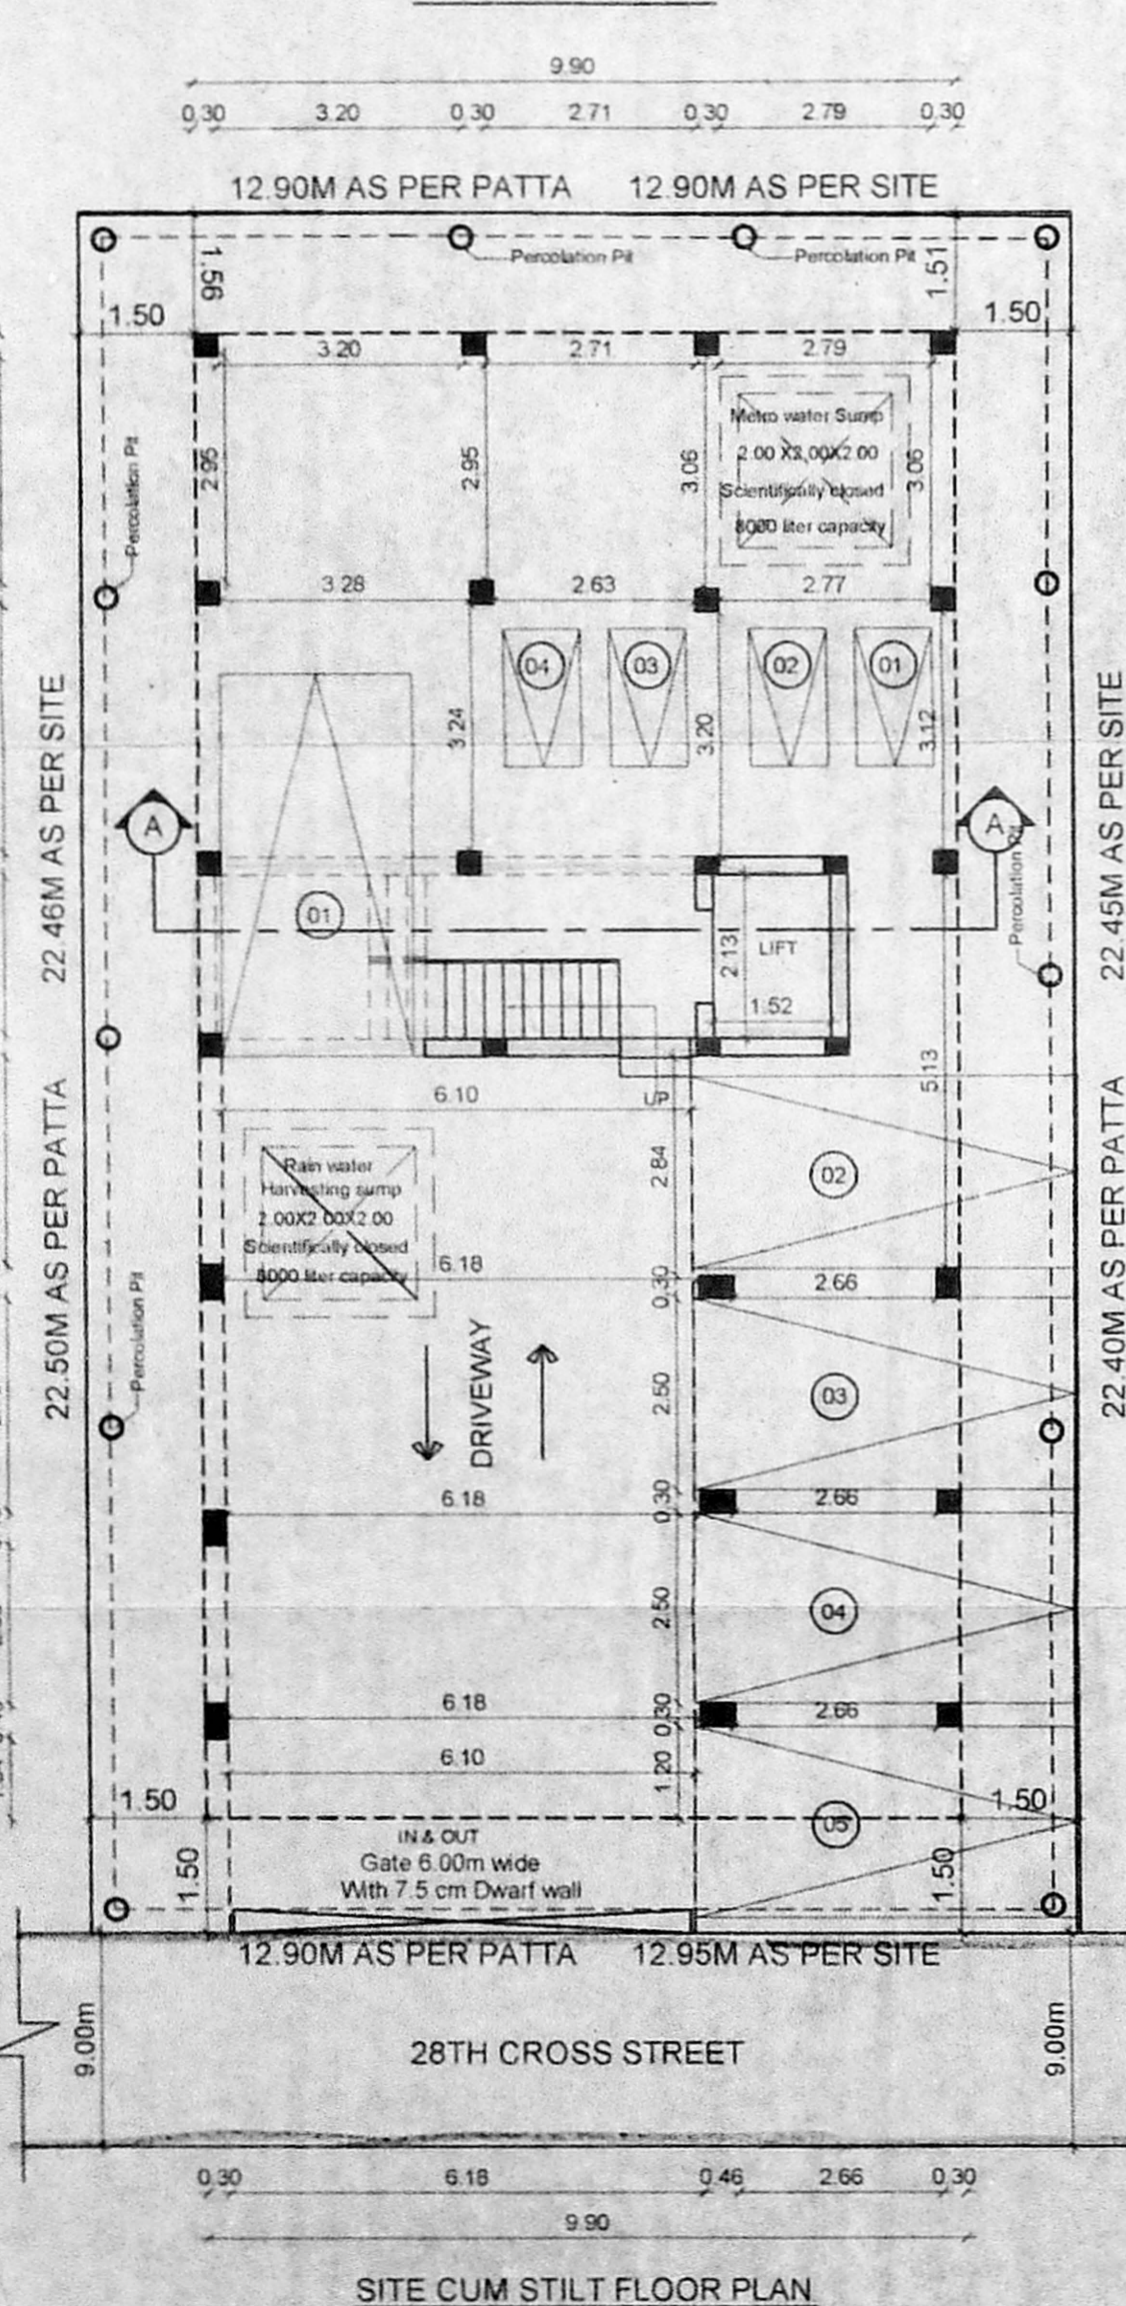
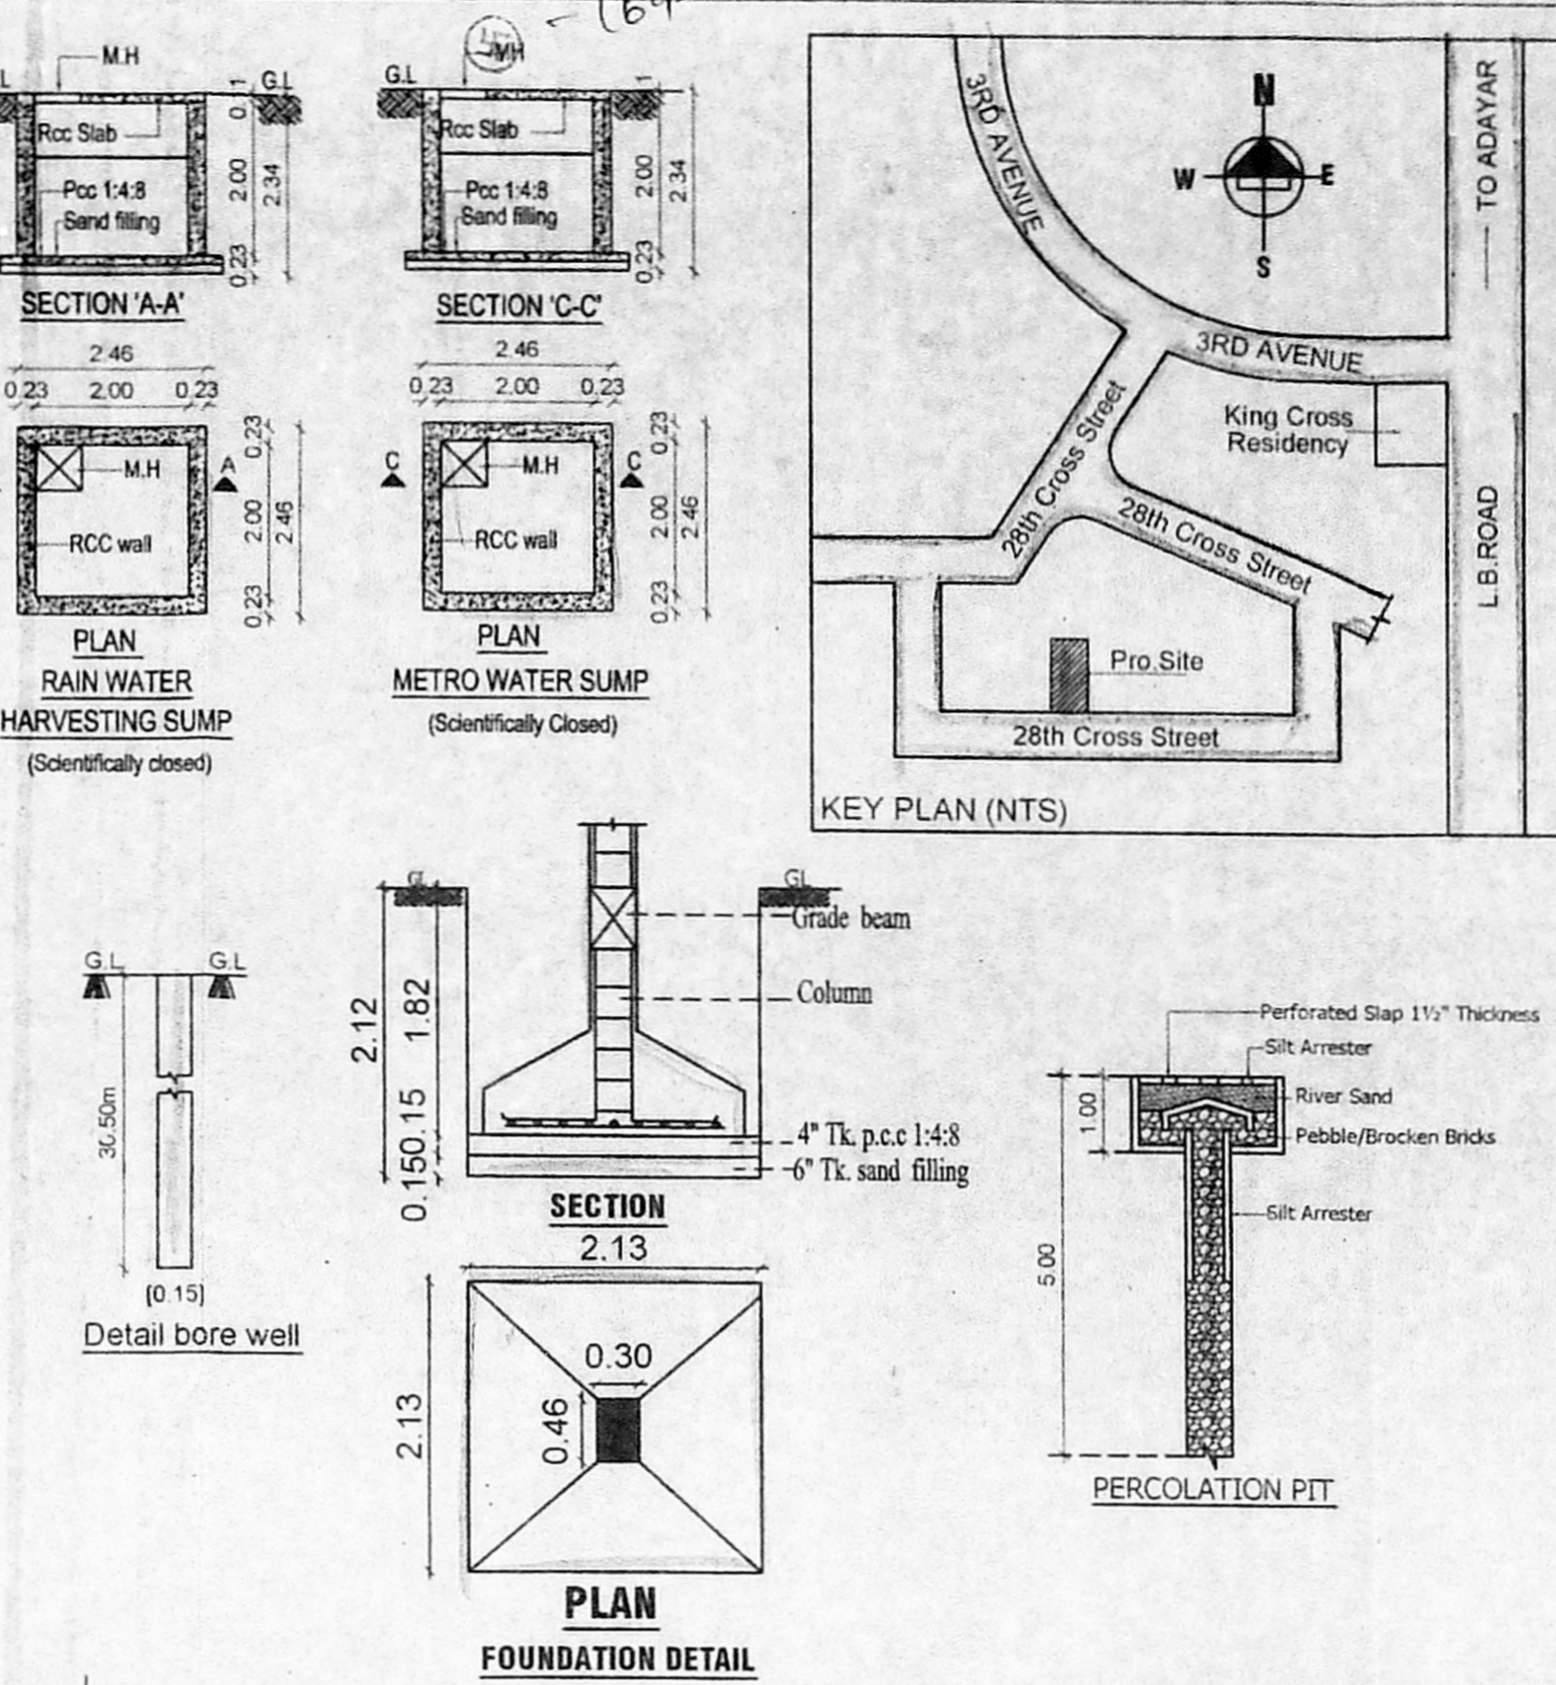
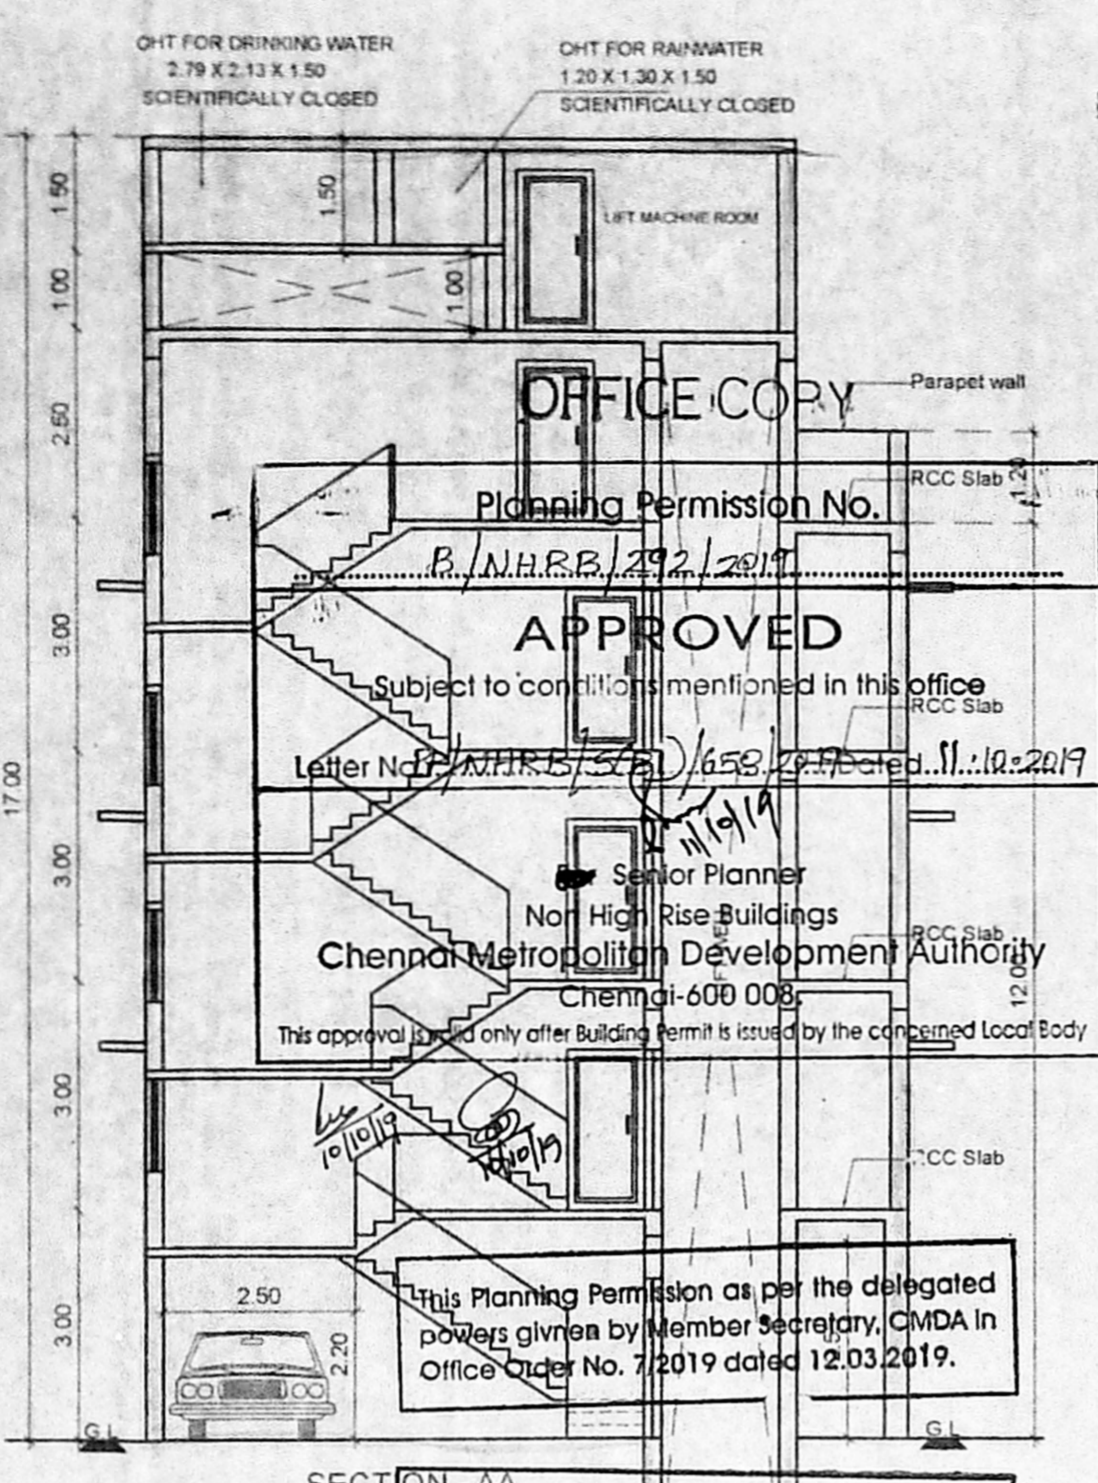


PLAN SHOWING THE PROPOSED CONSTRUCTION OF THE RESIDENTIAL BUILDING OF OLD DOOR NO:51, NEW DOOR NO:48, 28TH CROSS STREET, INDIRA NAGAR, ADAYAR, CHENNAI- 600 020, COMPRISED IN OLD S.NO: 50/ 3 (AS PER DOC.), T.S.NO: 52, BLOCK NO:13 OF THIRUVANMIYUR VILLAGE GREATER CHENNAI CORPORATION, DIVISION -175, ZONE -13

3-12-2019

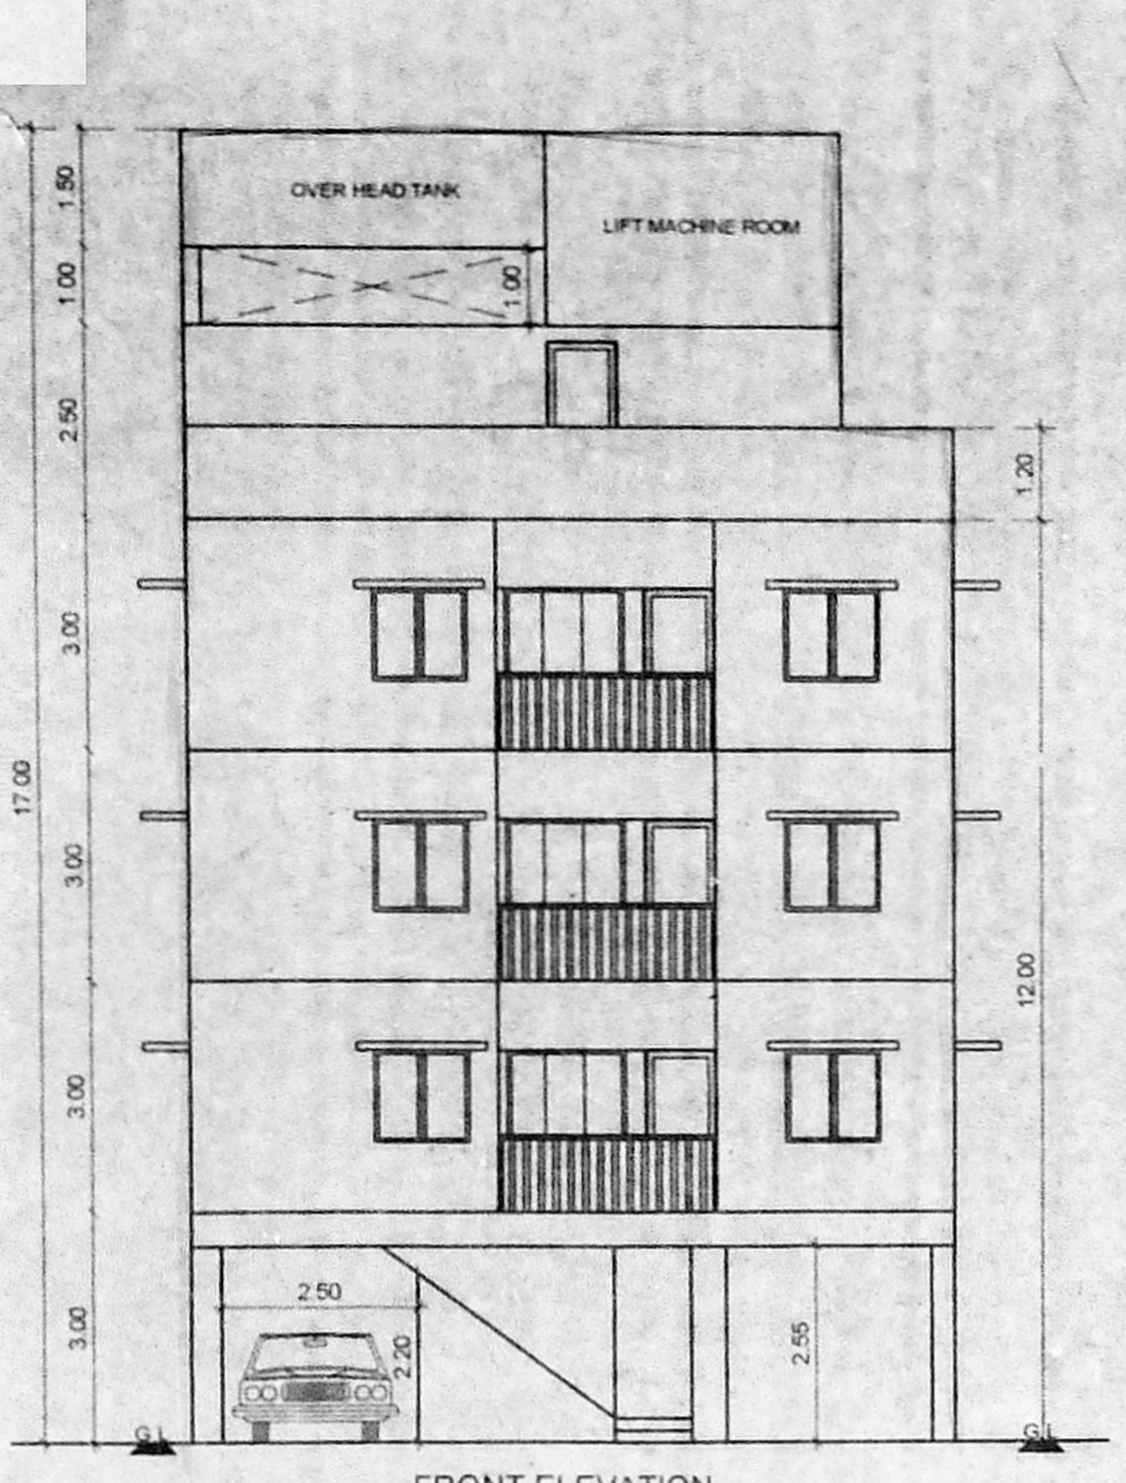

JOINERY DETAILS

MD	DOOR	0.90 x 2.10
D1	DOOR	0.76 x 2.10
D2	DOOR	0.90 x 2.10
O	OPENING	1.20 x 1.20
W4	WINDOW	1.50 x 1.20
W5	WINDOW	1.20 x 1.20
SW	WINDOW	1.20 x 1.20
FW	FRENCH WINDOW	1.20 x 1.20
V	VENTILATOR	0.60 x 0.60

SPECIFICATION

BRICK WORK : SUPER STRUCTURE WITH MAIN WALL USING CM 1:5 MORTAR PARAPET WALL CM 1:4 MORTAR.

WOOD WORK : MAIN DOOR TEAK, AND OTHER DOORS KONGU WOOD

RCC WORK : MINIMUM GRADE OF CONCRETE M25 (1:1:2)

FLOORING : ALL ROOM CERAMICS TILES FLOORING

PLASTERING WORK : PLASTERING WORK IN C.M. 1:4

WEATHERING COURSE : WEATHERING COURSE IN BRICK JELLY CONCRETE IN C.M WITH TWO COURSES OF FLAT TILES LAID TO DETAIL

AREA DETAILS

S.NO.	PLOT AREA DETAILS IN SQ.M	
1	AS PER PATTA	290.50 sq.m
2	AS PER DOC.	286.78 sq.m

F.S.I AREA DETAILS IN SQ.M

S.NO.	FLOOR	F.S.I AREA
1	FIRST FLOOR	192.00
2	SECOND FLOOR	192.00
3	THIRD FLOOR	192.00
4	TOTAL	576.00
5	F.S.I	2.01

COLOR INDEX

PROPOSED [Symbol] ROAD [Symbol] BOUNDARY [Symbol]

SCALE 1: 100

*M. S. Mushtaq Ahmed*

OWNER

*M. S. Mushtaq Ahmed*

M.S. MUSHTAQ AHMED  
ARCHITECT  
CMDA Regn. No. RA/Gr.1/16/04/183  
21, ROYAPETTAH HIGH ROAD,  
CHENNAI-600 014.

LICENSED SURVEYOR