









545 Office copy

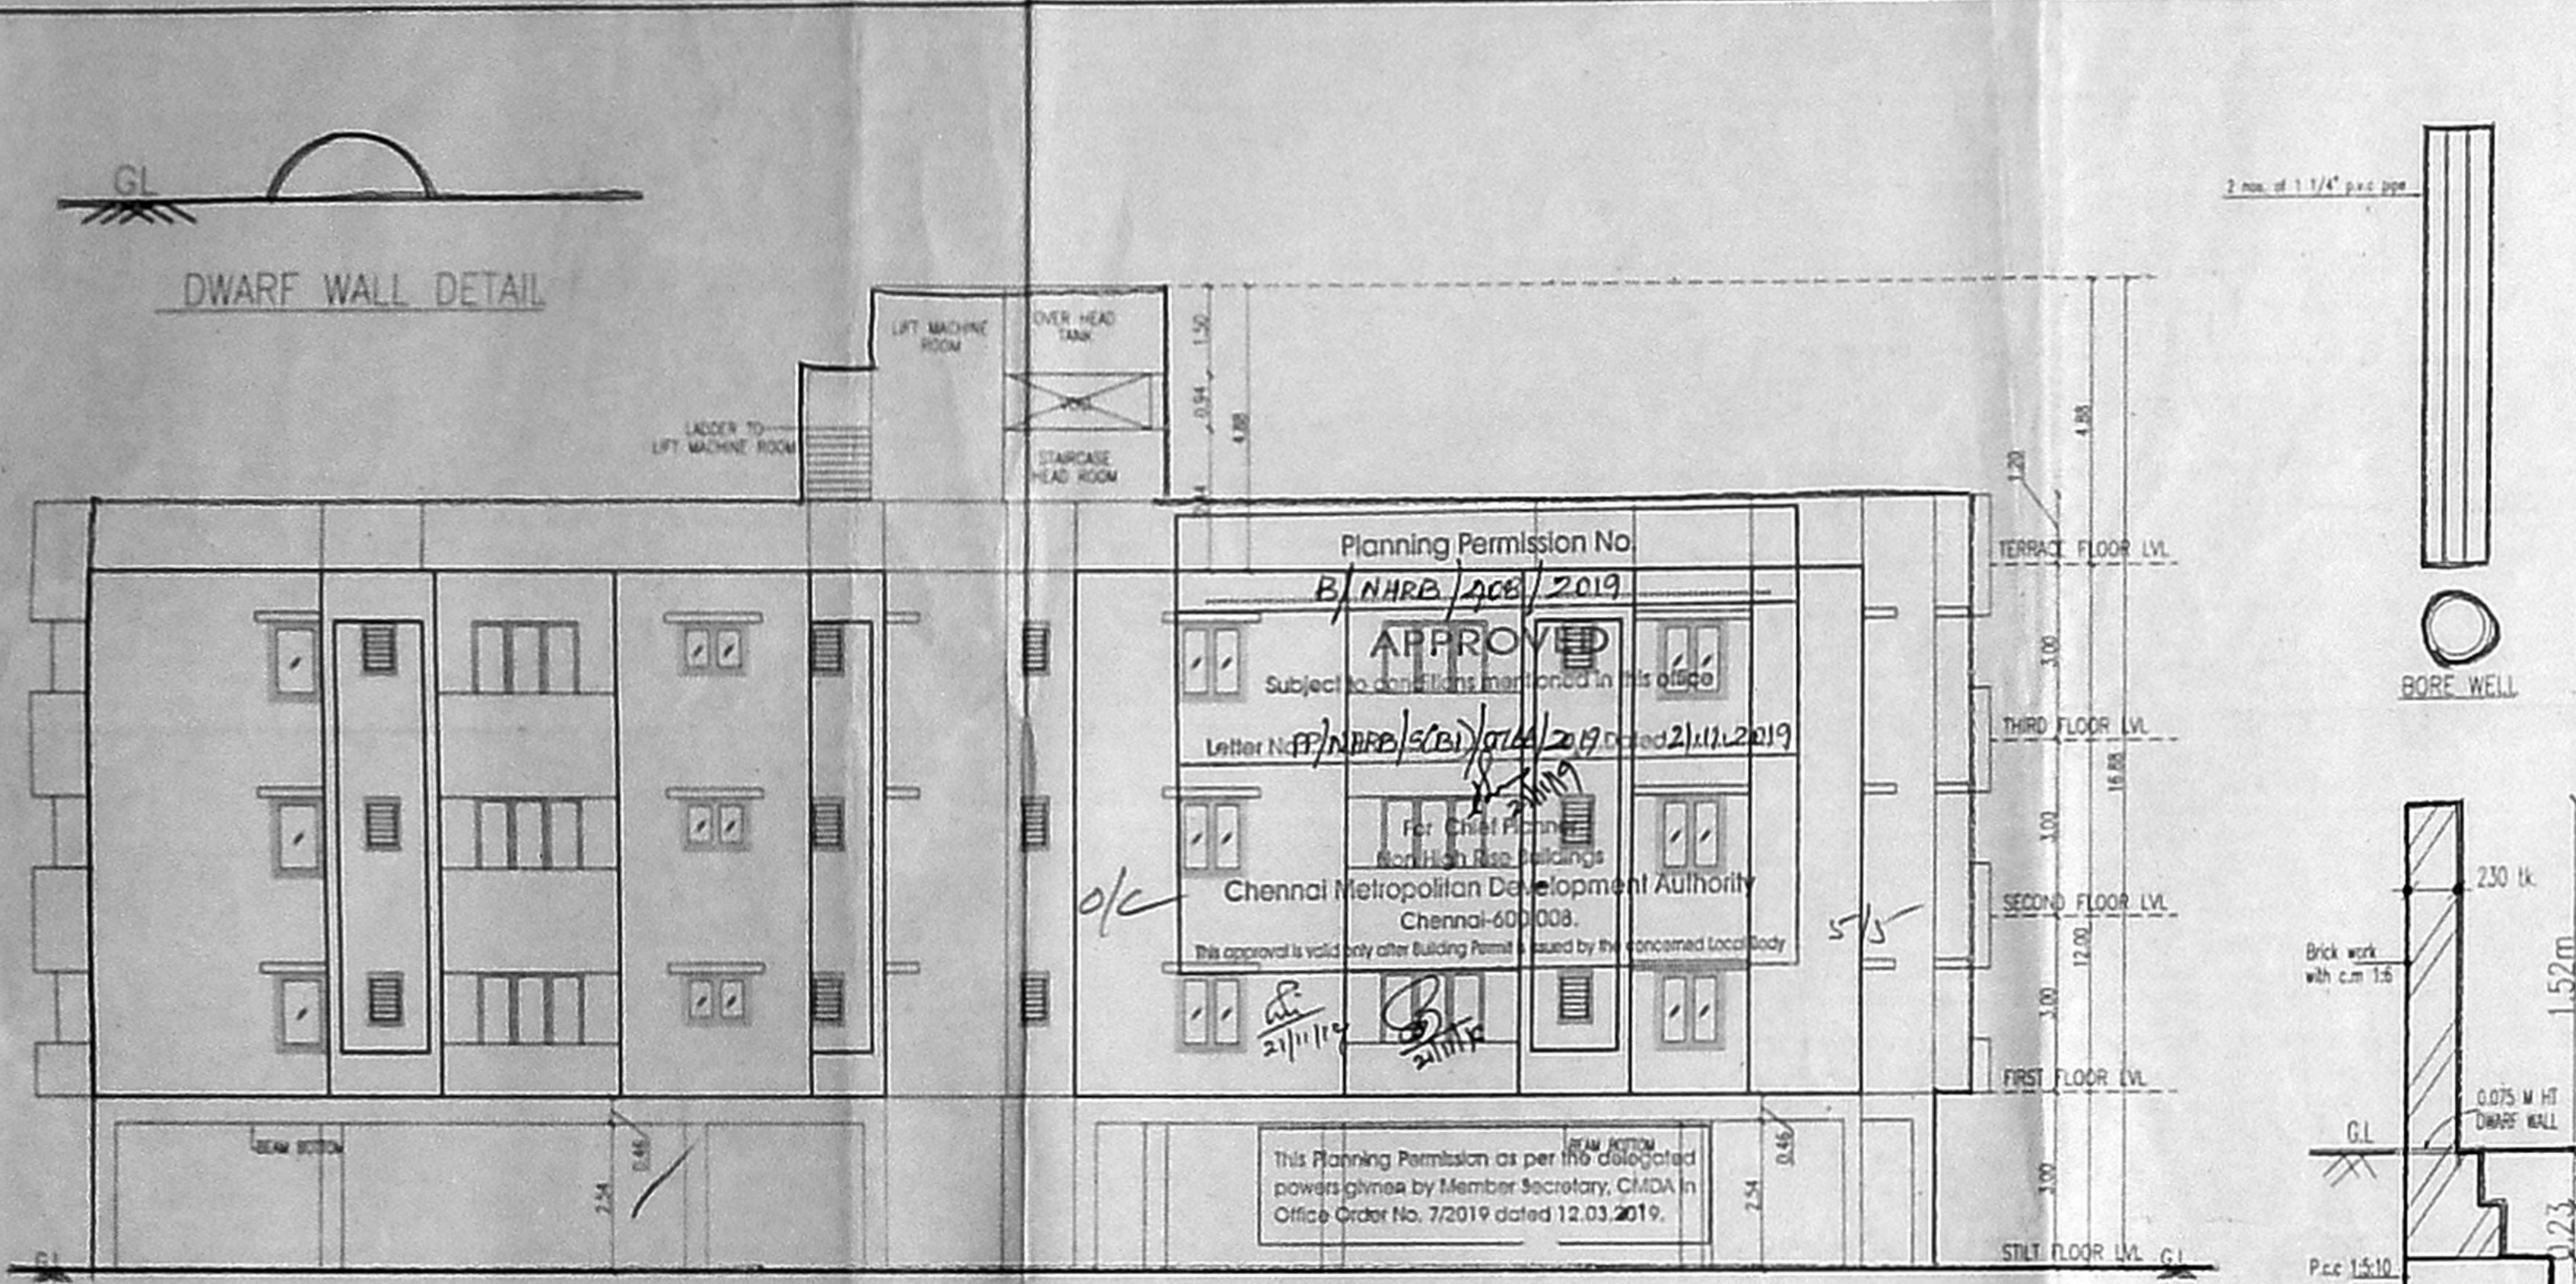

Planning Permission No. **B/ NHRB/ Accd/ 2019**
APPROVED
 Subject to conditions mentioned in this order.
 Letter No. **PM/PP/ (321) / 2019 dated 21/11/2019**
 For Encl. 1 to 5
 Chennai Metropolitan Development Authority
 Chennai-600 008.

This Planning Permission as per the conditions mentioned in the order is valid only after the Building Permit issued by the concerned local body.

This Planning Permission issued under New Rule INCORP. 2019 is subject to final outcome of the W/M/O No. 8943 of 2019 and W/M/ (RD) Nos. 6912 & 6913 of 2019.

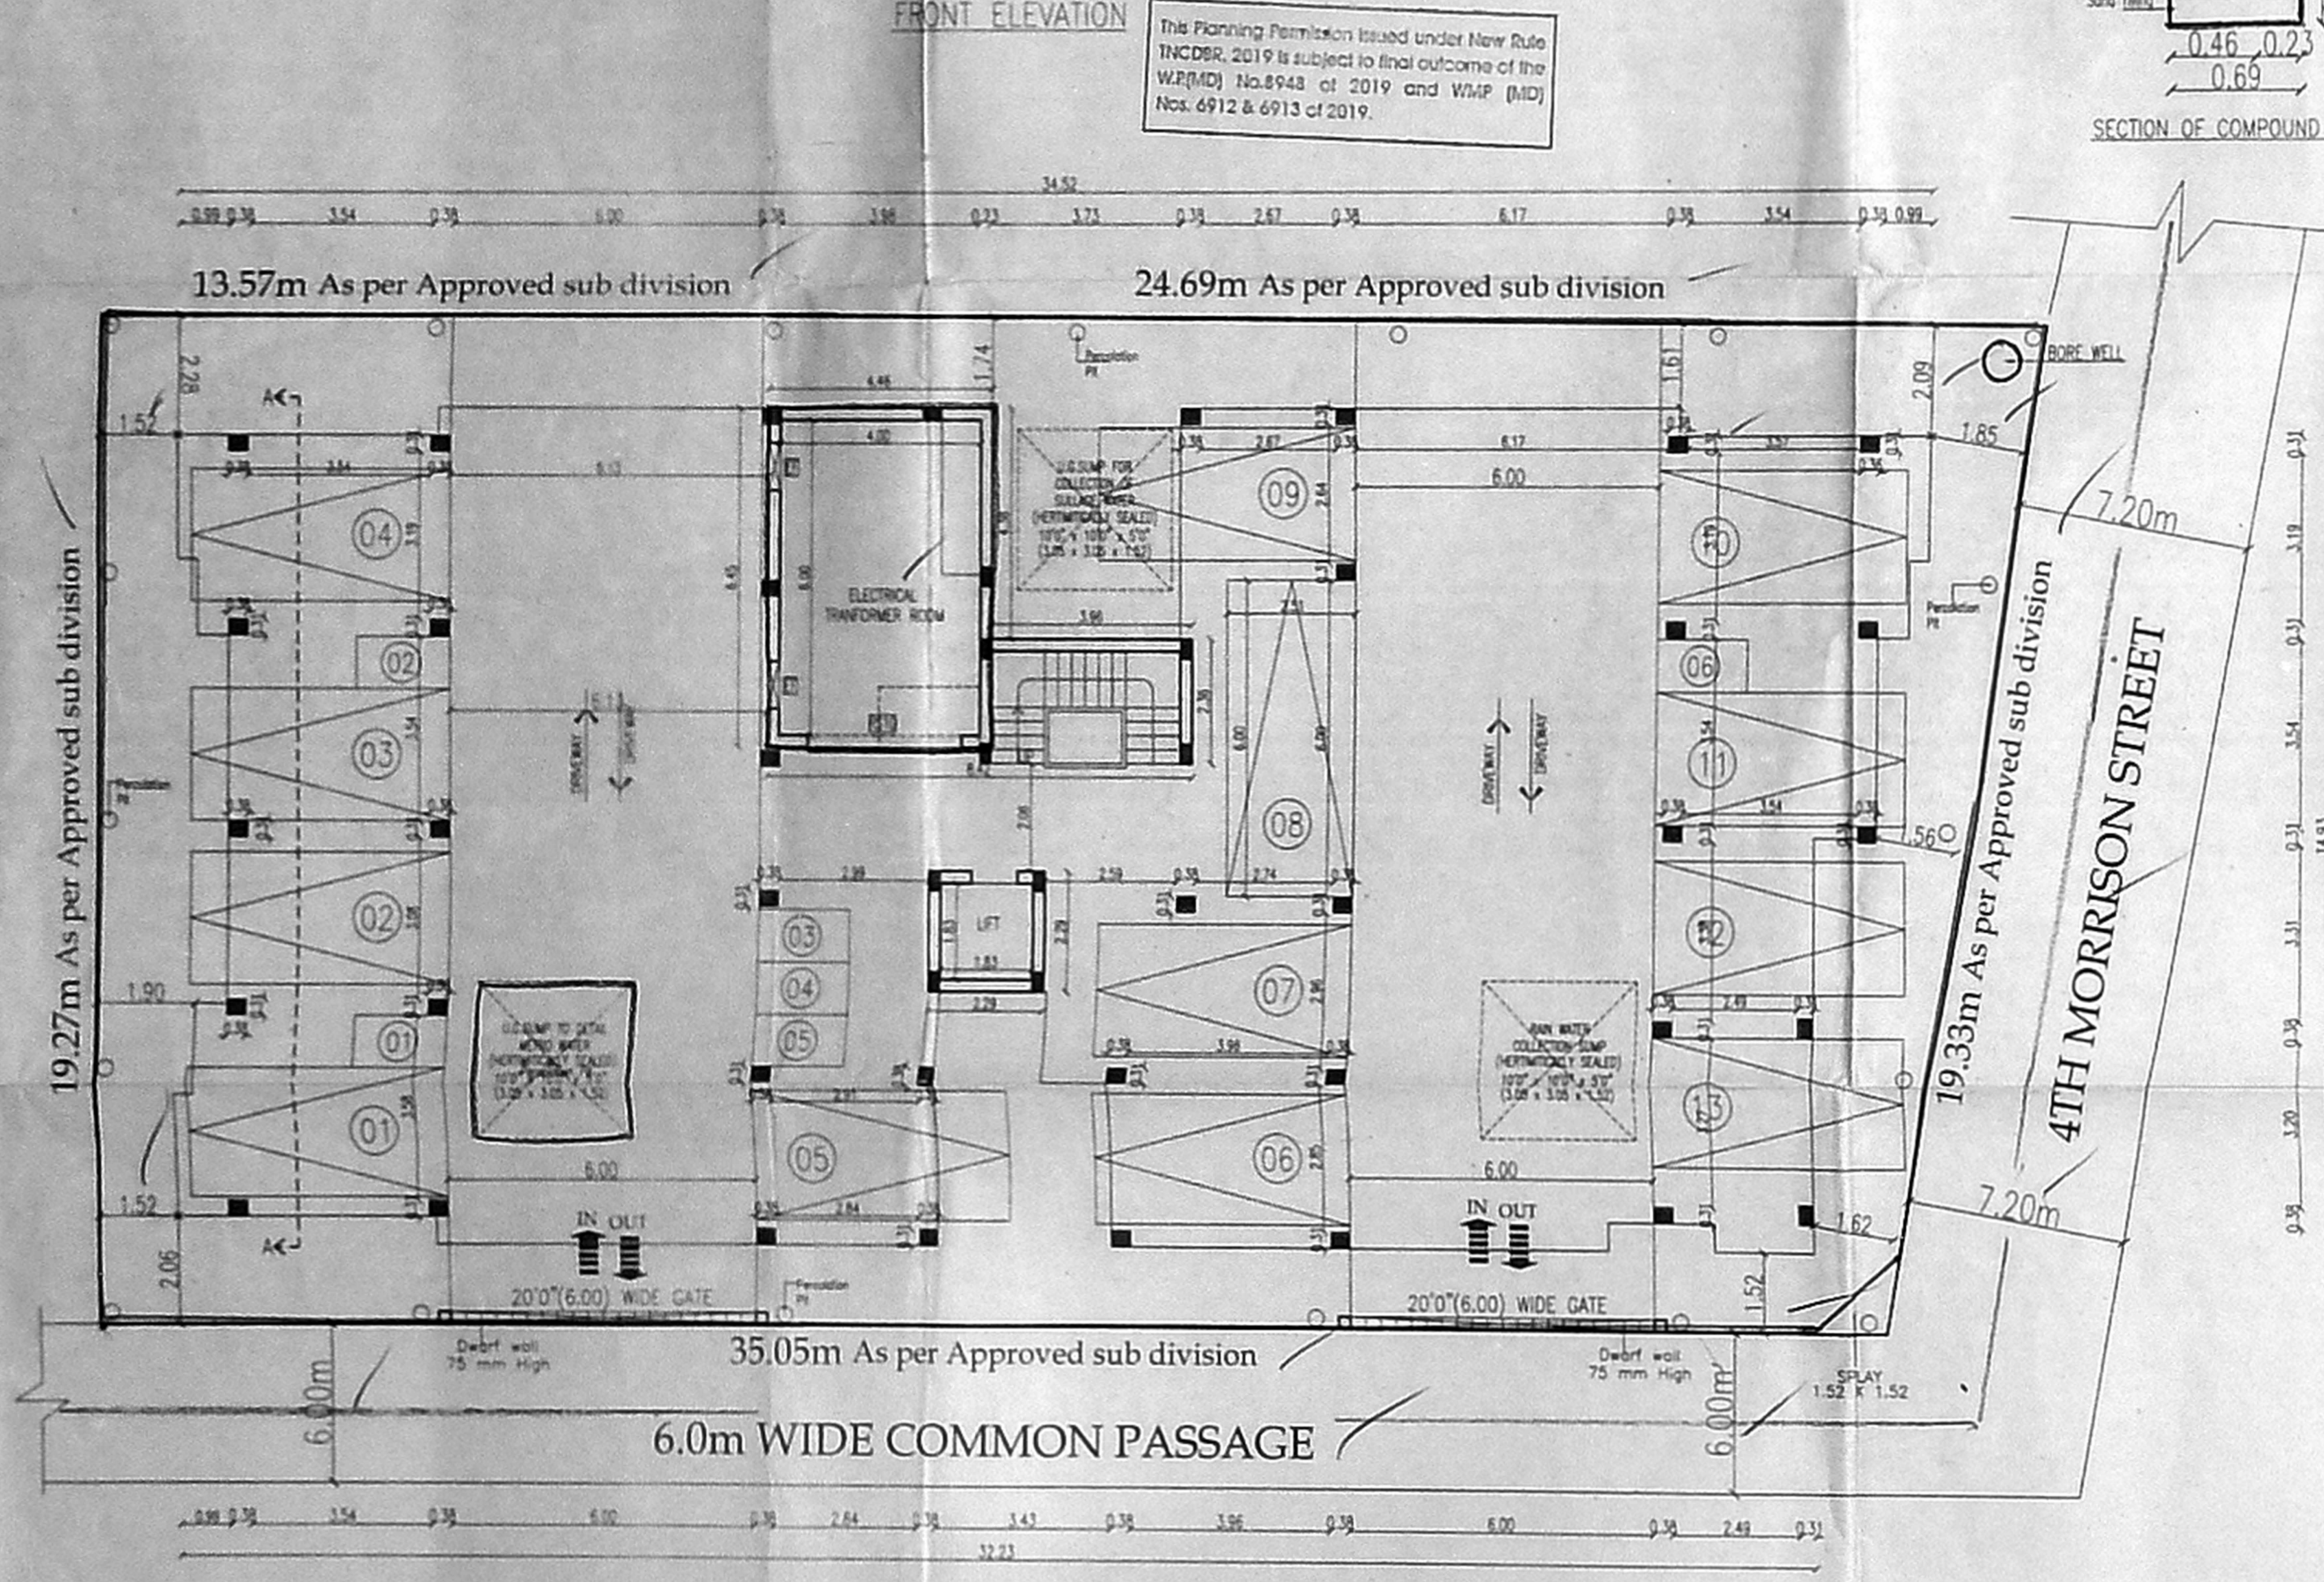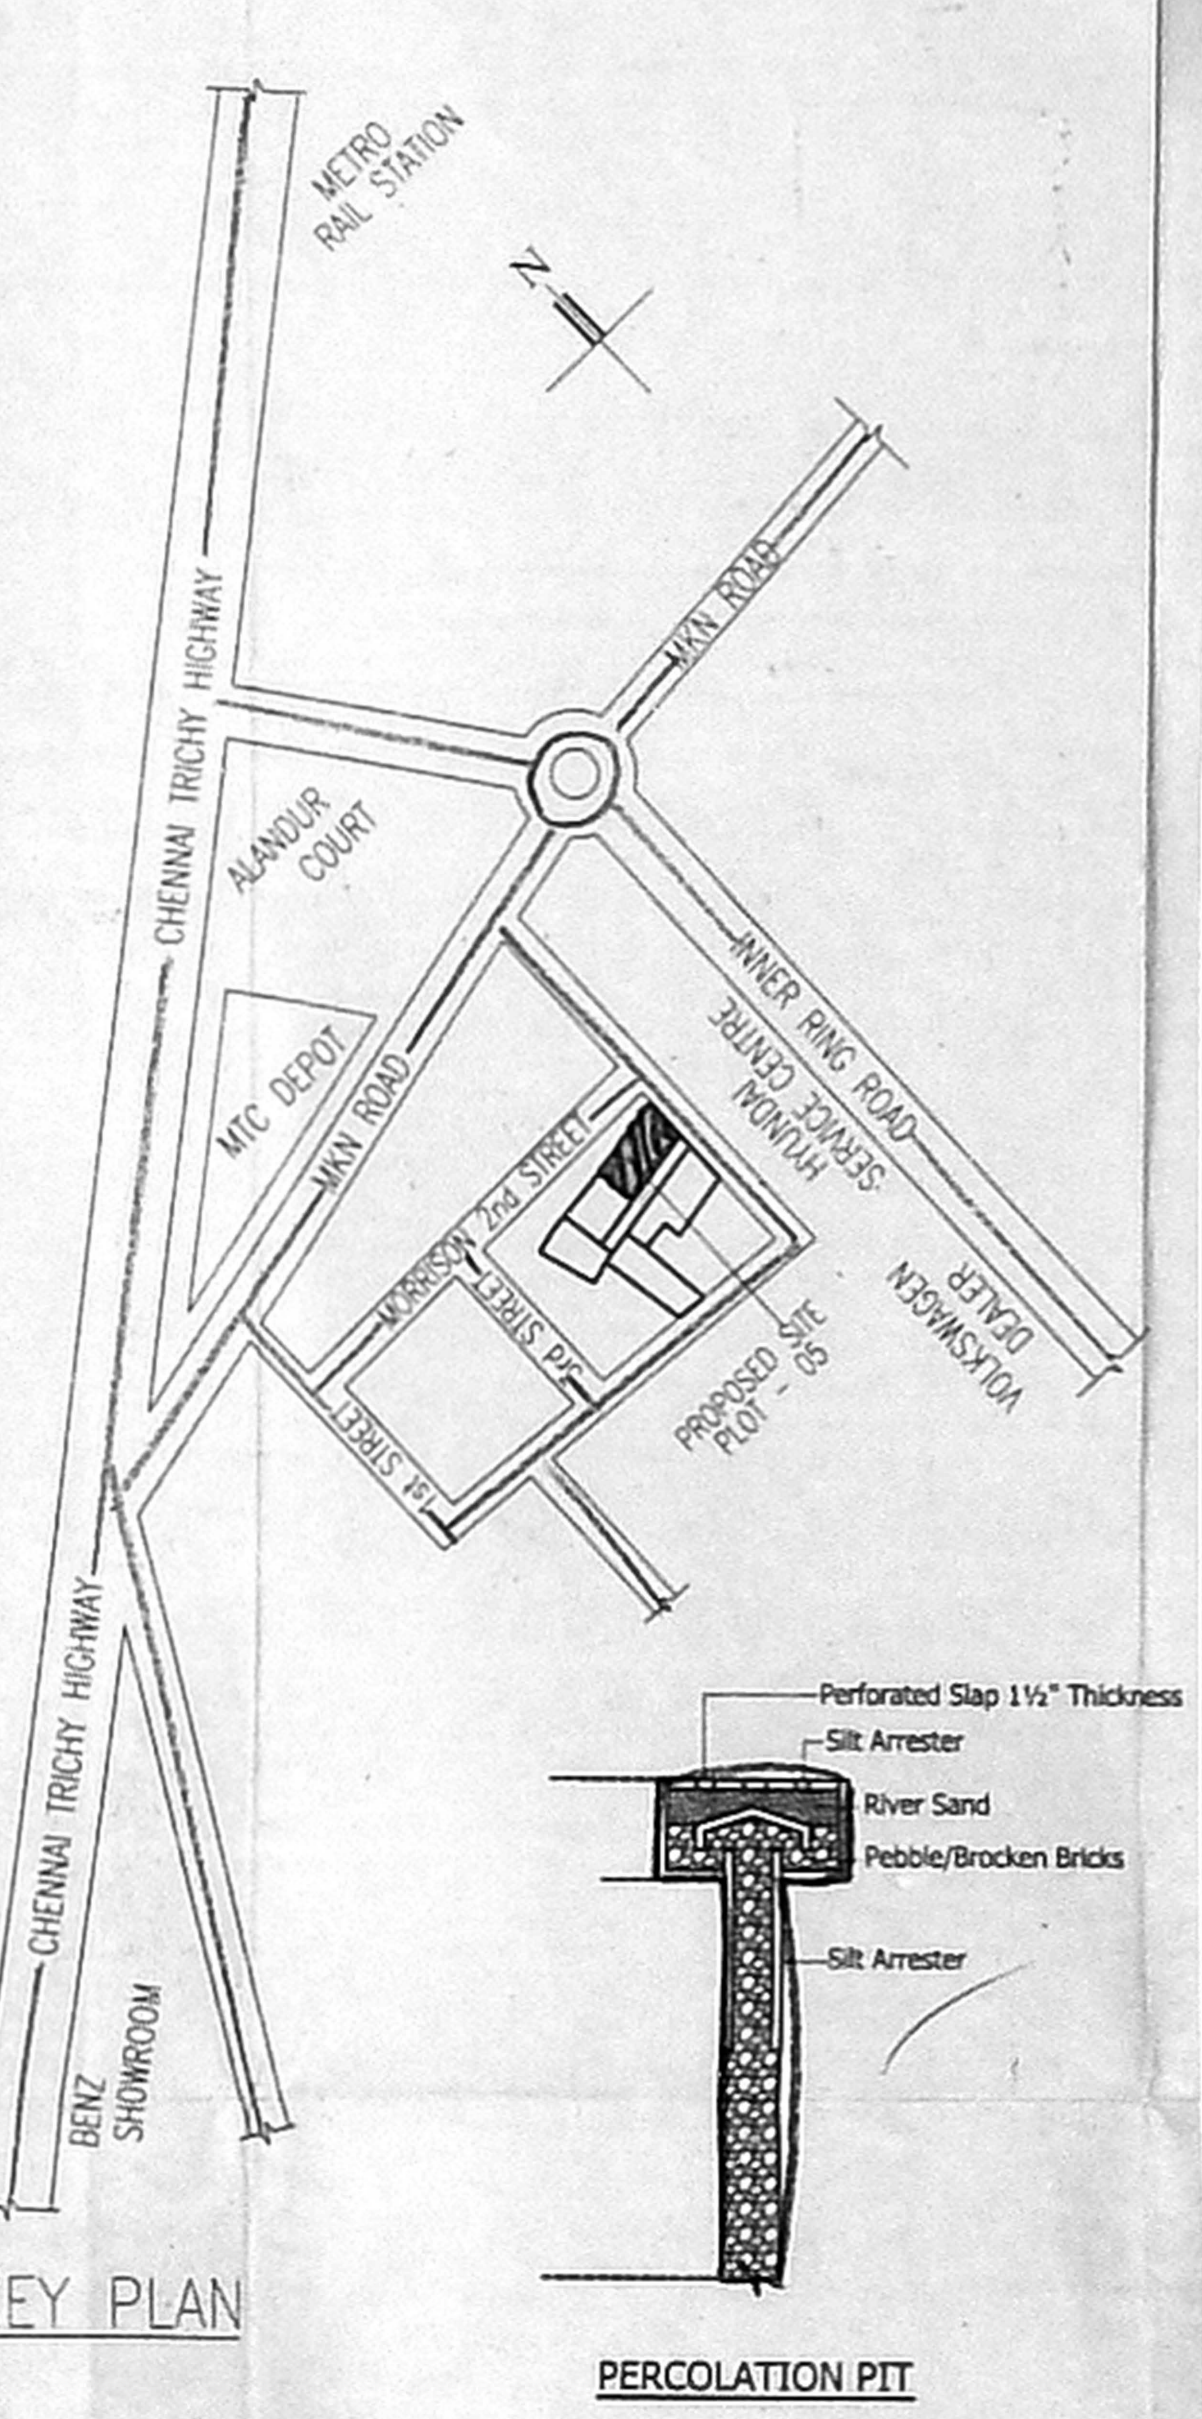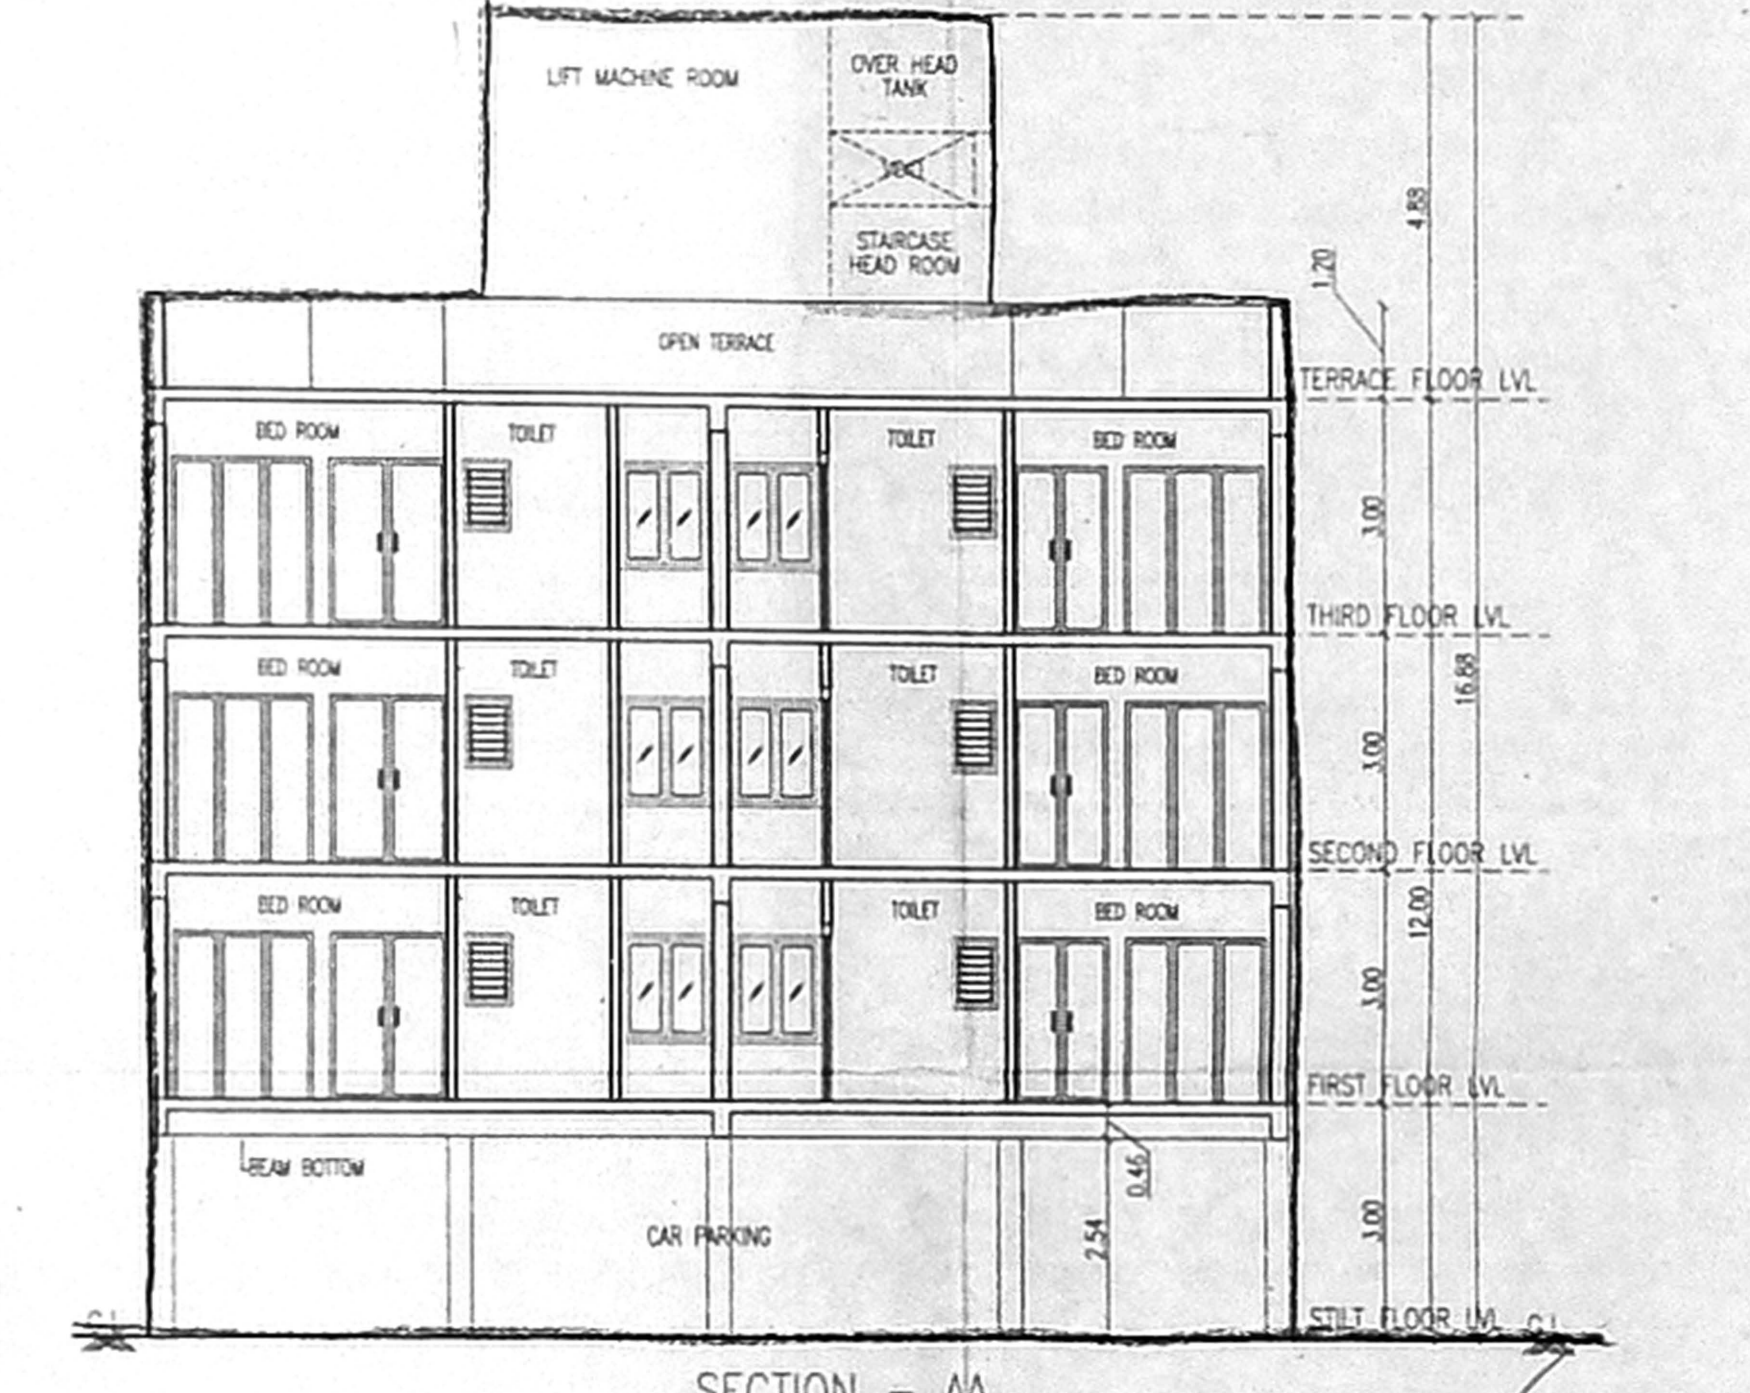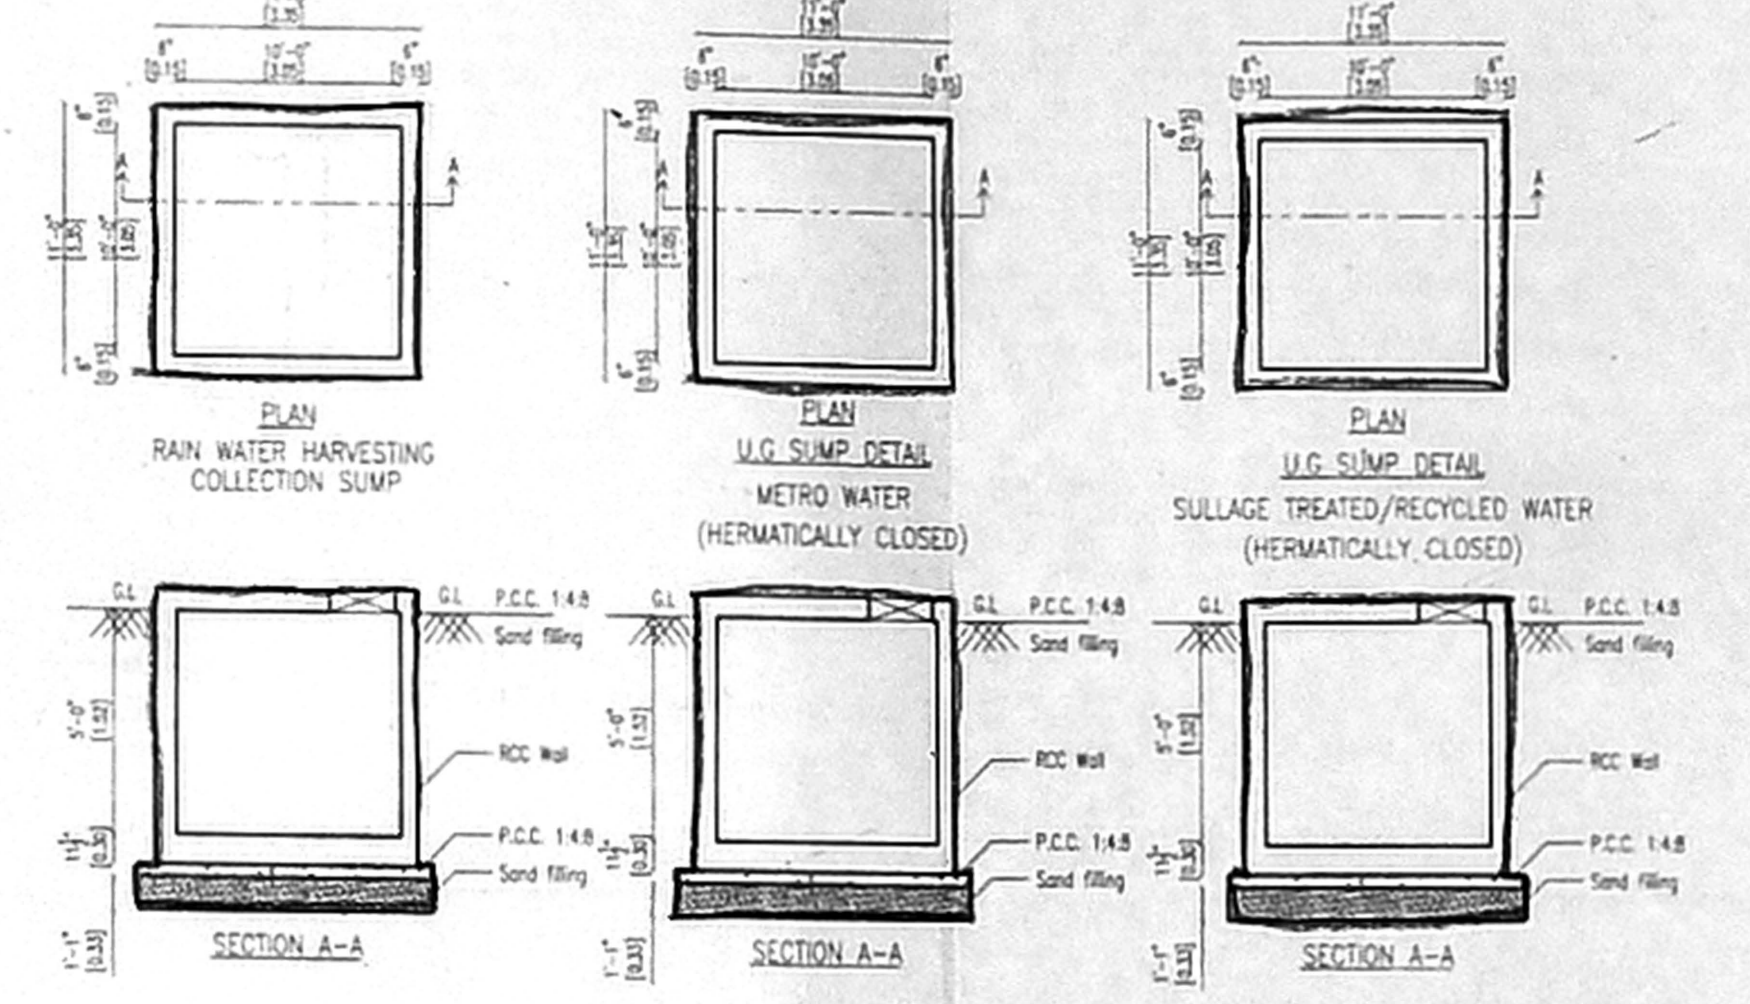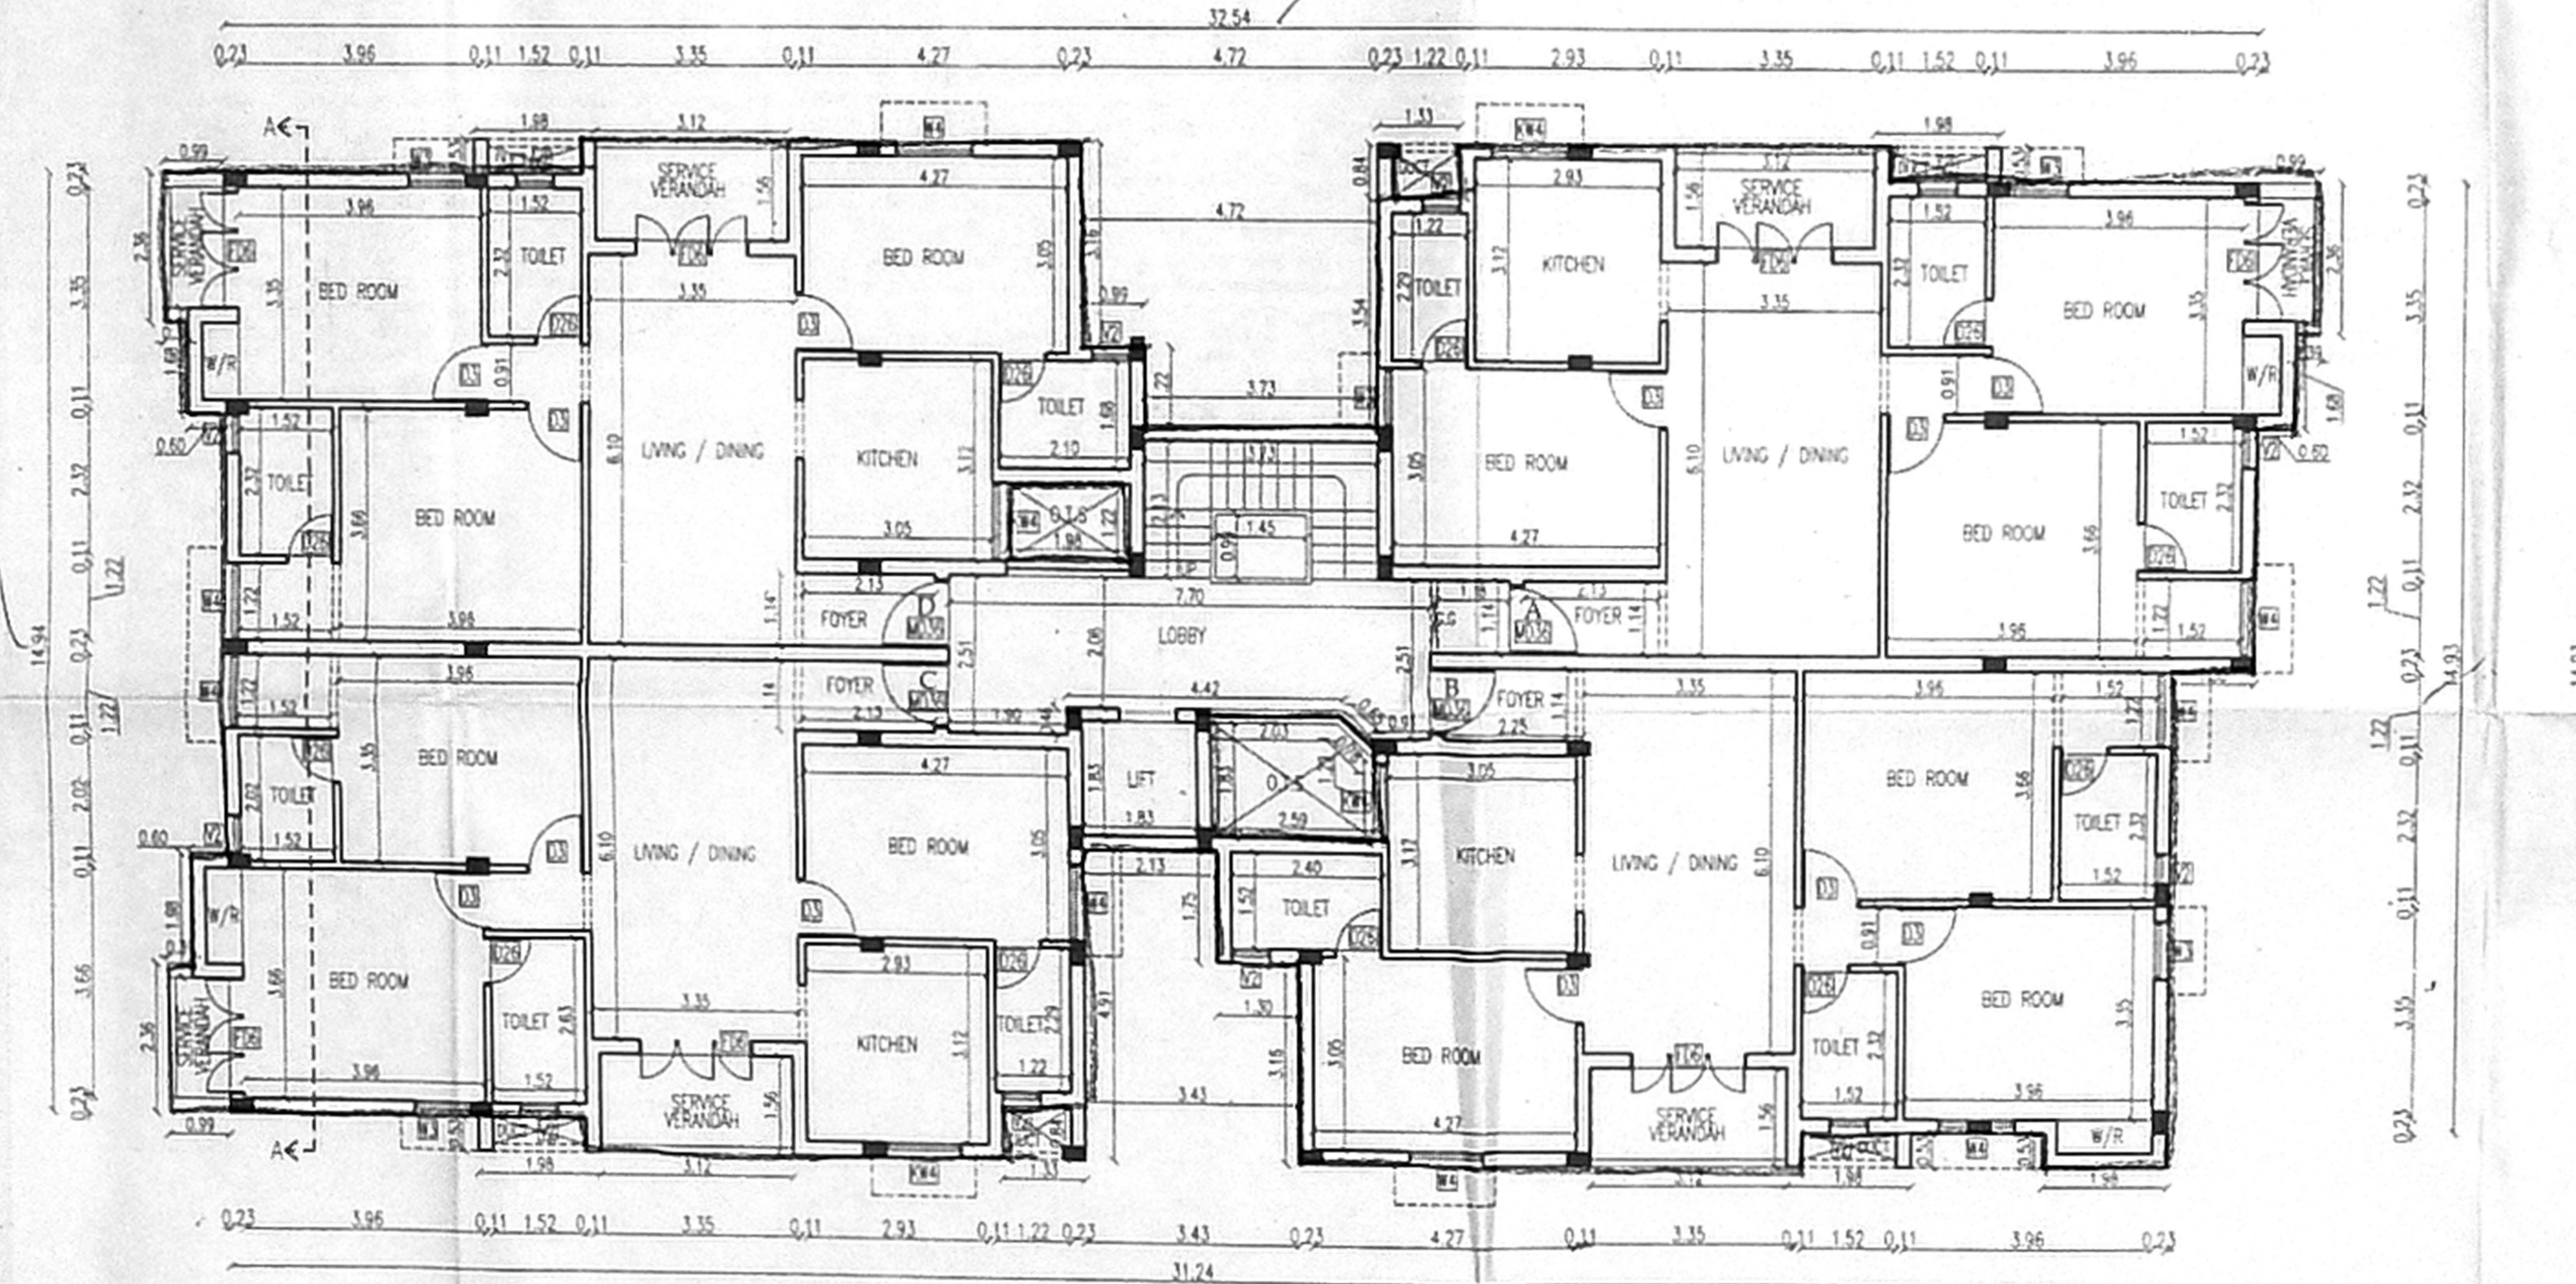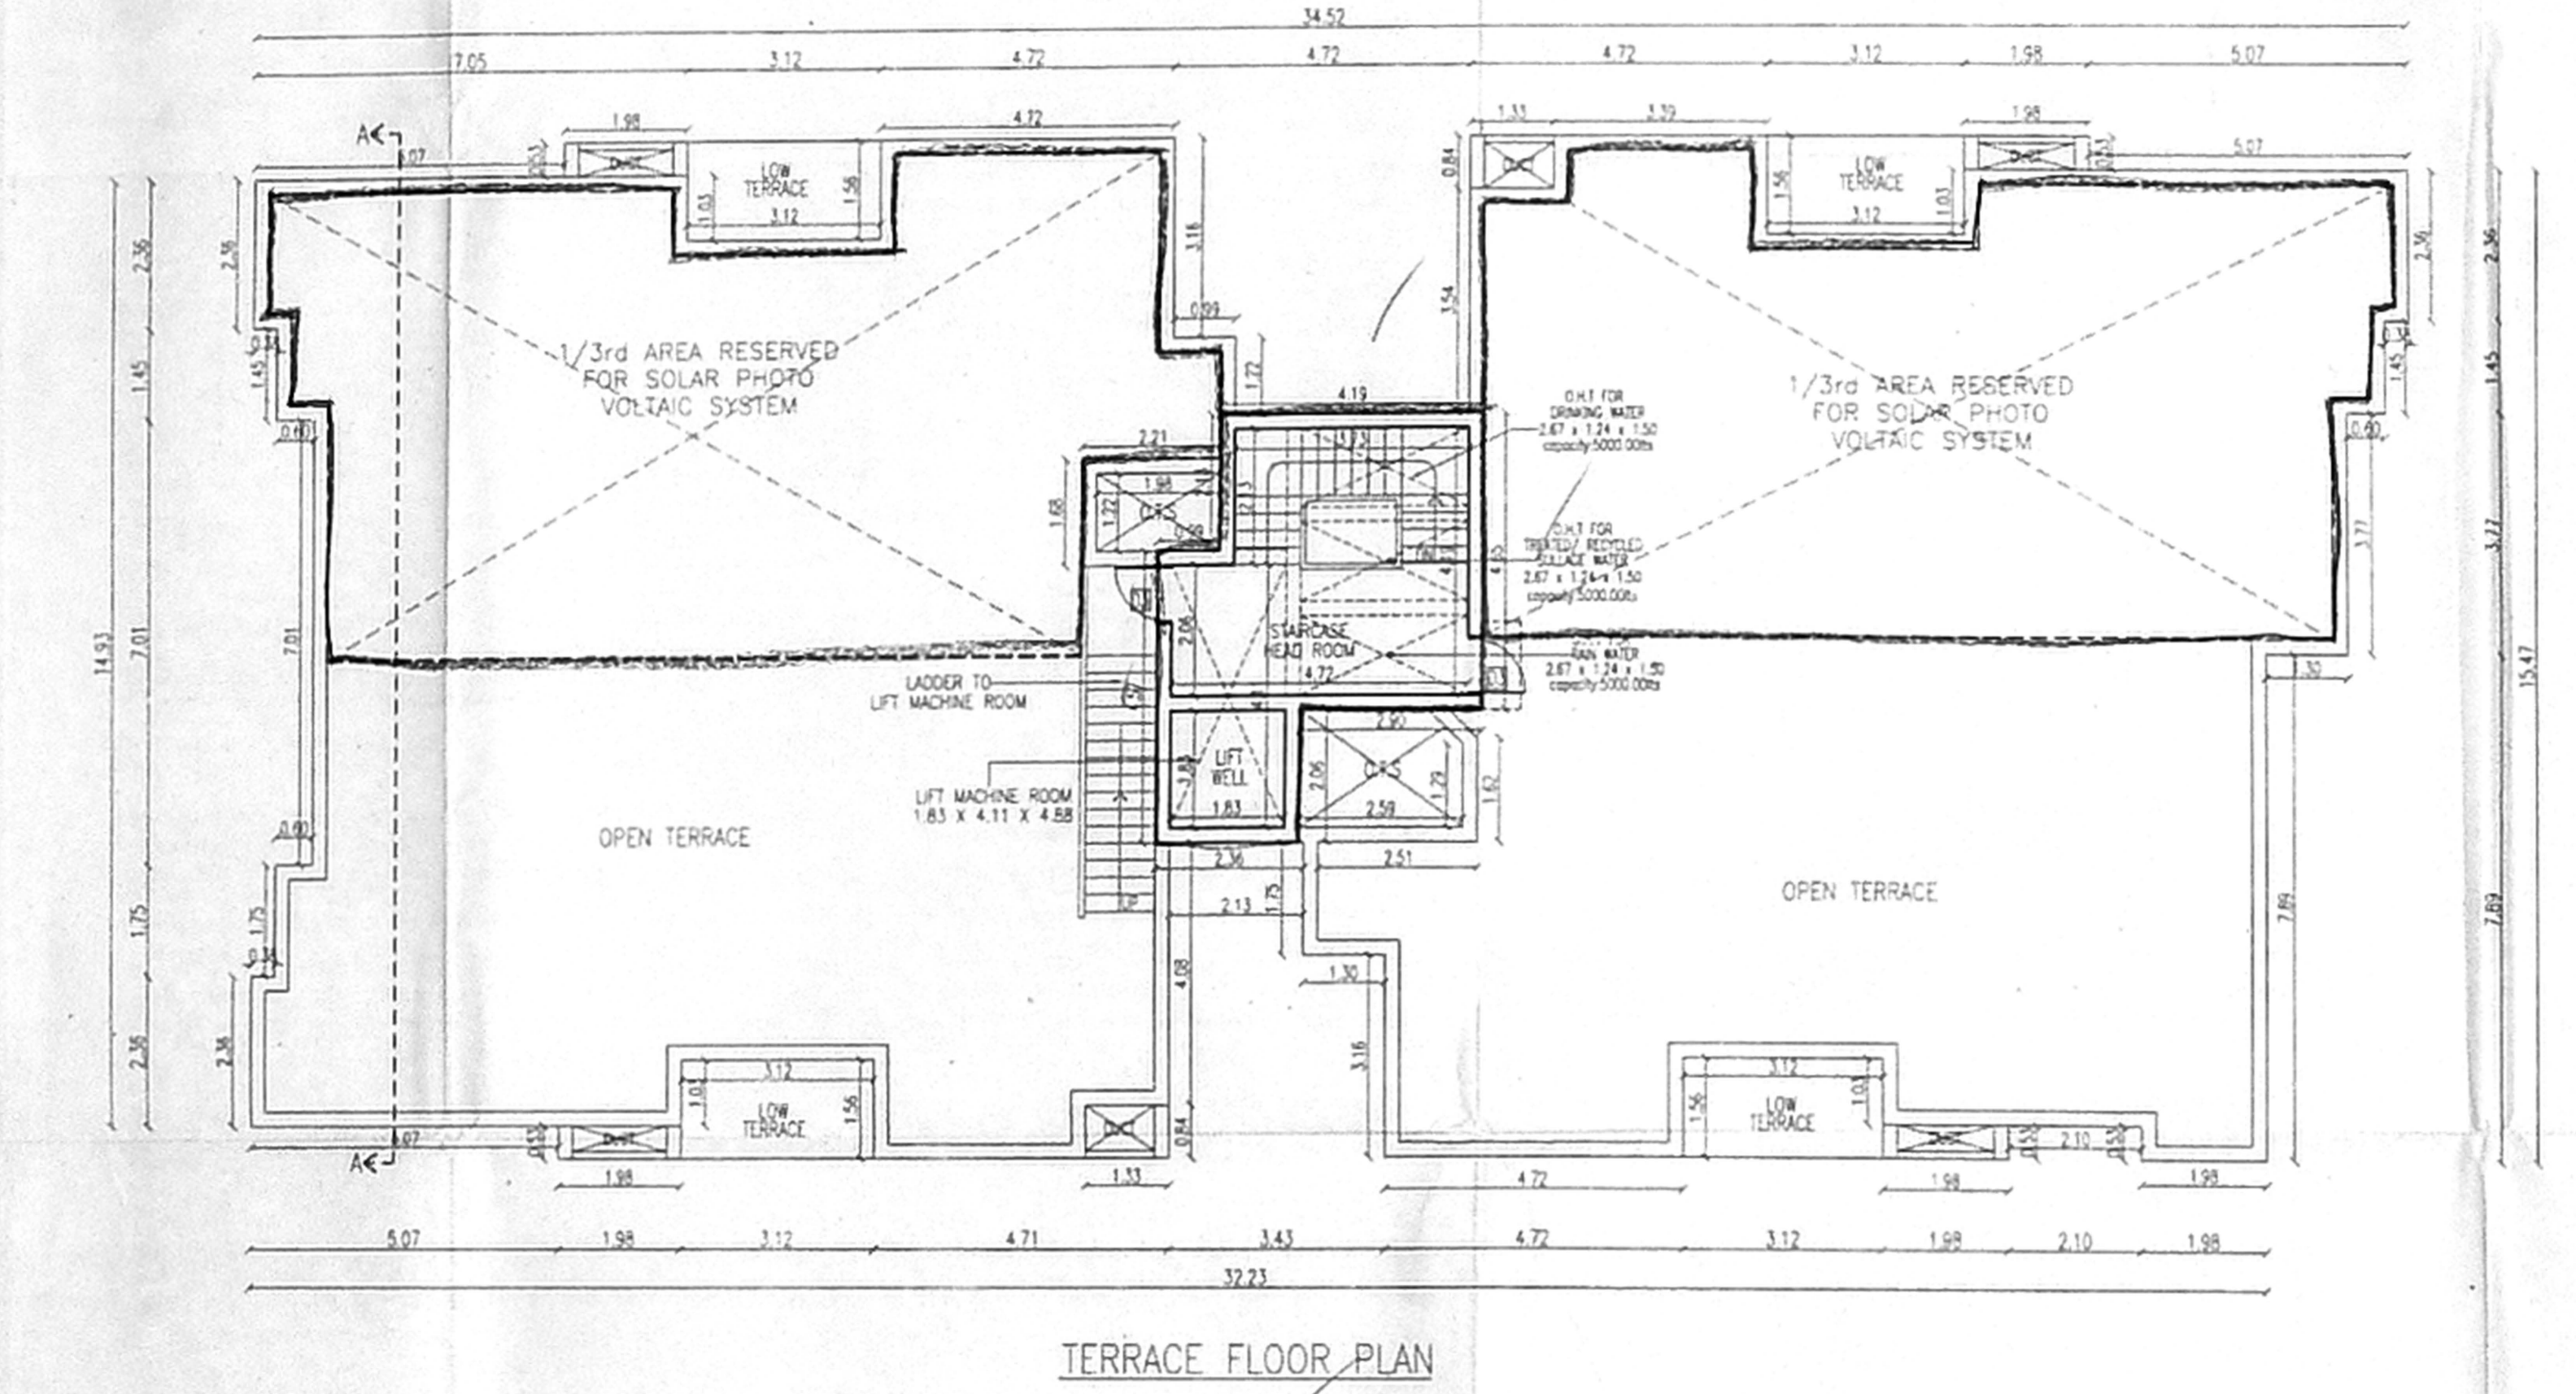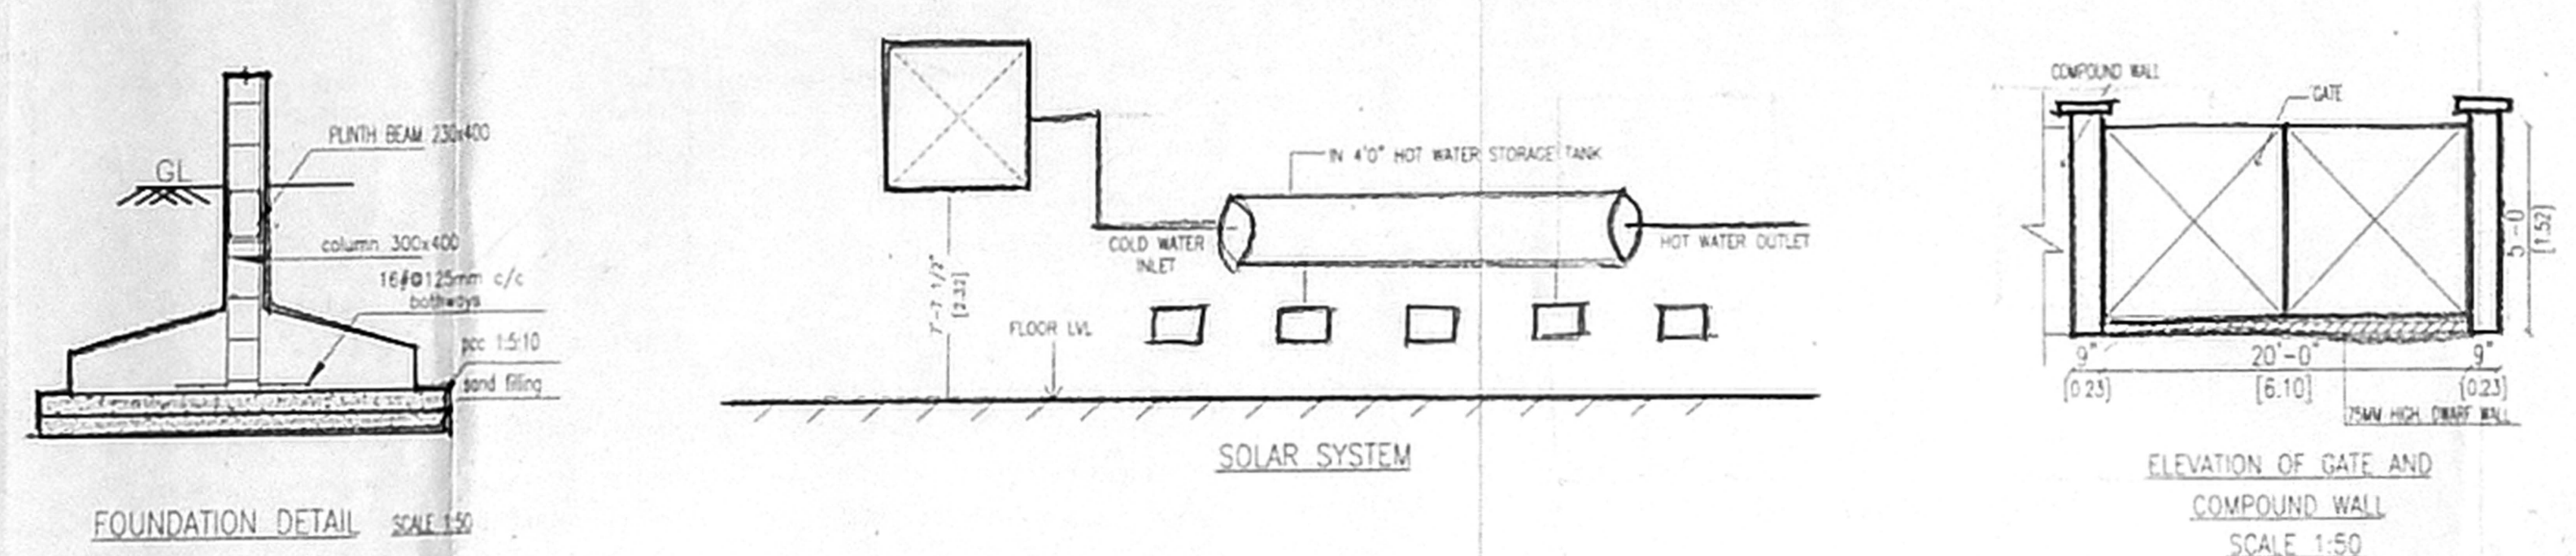

PLAN SHOWING THE PROPOSED CONSTRUCTION OF RESIDENTIAL BUILDING AT PLOT NO. 5, IN APPROVED SUB DIVISION NO. SD/WDCN12/00081/2019, 4TH MORRISON STREET, ALANDUR, CHENNAI-600 061. IN OLD S.NO: 3/1 PART, T.S.NO: 216 (PART). BLOCK NO: 3, WARD NO: A, OF PALAVANTHANGAL VILLAGE, GREATER CHENNAI CORPORATION, ZONE: XII.

TYPE	SIZE
MD36 MAIN DOOR	0.7 X 2.13
D3	0.91 X 2.13
D26	0.76 X 2.13
W6	0.76 X 2.13
W4	1.22 X 1.37
KW4	1.22 X 0.91
KW3	0.91 X 0.91
FD6	1.83 X 2.13
V2	0.61 X 0.91

SPECIFICATIONS

R.C.C IN 1:2 FOR COLUMN FOOTING, COLUMN AND PLINTH BEAM.

R.C.C IN 1:4 FOR FOUNDATION BASE AND FLOOR BASE.

MOSAIC FLOOR FINISHING.

SUPERSTRUCTURE BRICK WORK IN CM 1:4 @ 9" THK.

R.C.C IN 1:2 FOR LINTEL, RIBBING ROOF SLAB BEAM, CEILING PLASTERING IN CM 1:3 AND 1:5 FOR WALLS.

C WOOD DOORS AND WINDOWS.

2 COATS OF CEMENT PAINTING FOR WALLS AND CEILING.

2 COATS OF ENAMEL PAINTING FOR WOOD WORK.

PARAPET WALL IN R.W. 1:4 @ 9" THK. 30' HT.

AREA STATEMENT

PLOT EXTENT (As per Approved sub division)	704.76 SQ.m
STILT FLOOR	28.79 SQ.m
FIRST FLOOR	466.42 SQ.m
SECOND FLOOR	466.42 SQ.m
THIRD FLOOR	446.75 SQ.m
TOTAL BUILDUP AREA	1408.38 SQ.m
F.S.I	1.998

REFERENCE:

PROPOSED

ROAD

BOUNDARY

SCALE: 1 : 100

NORTH POINT:

1" = 8' 0"

OWNER(S):

For TAMILNADU ROLLING MILLS LTD.

[Signature] Director

LICENSED SURVEYOR:

[Signature]

AR. N. JOTHI LAKSHMI
 ARCHITECT AND INTERIOR DESIGNER
 CA. No. - CA/2000-28895
 Reg. No. - RA/G/11/19/03/089
 No. 85, 12th Avenue, Ashok Nagar,
 Chennai-600 083.