
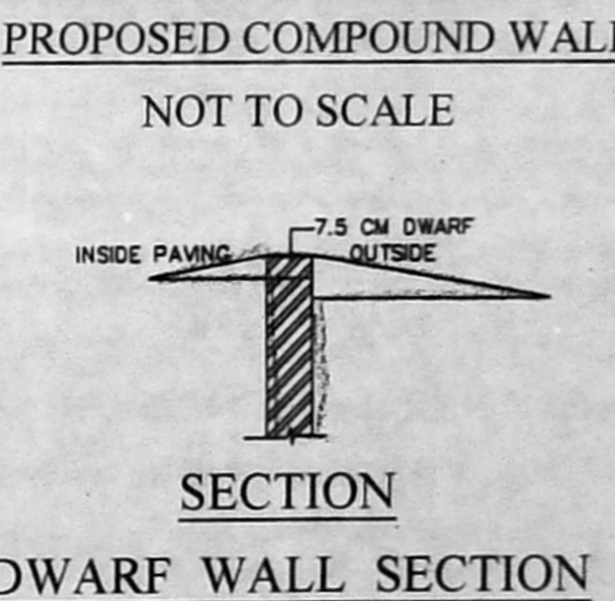
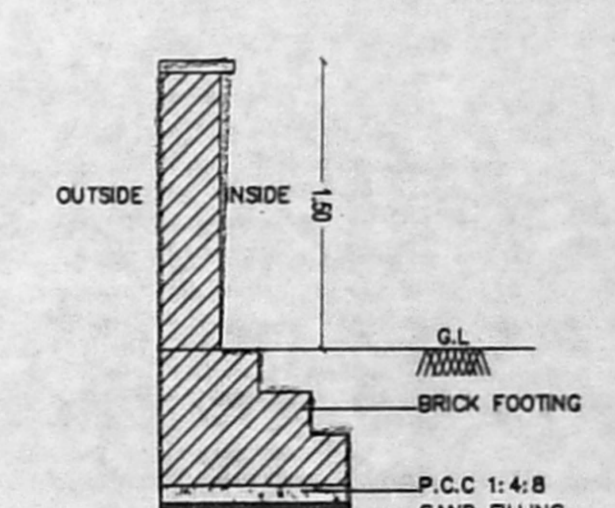
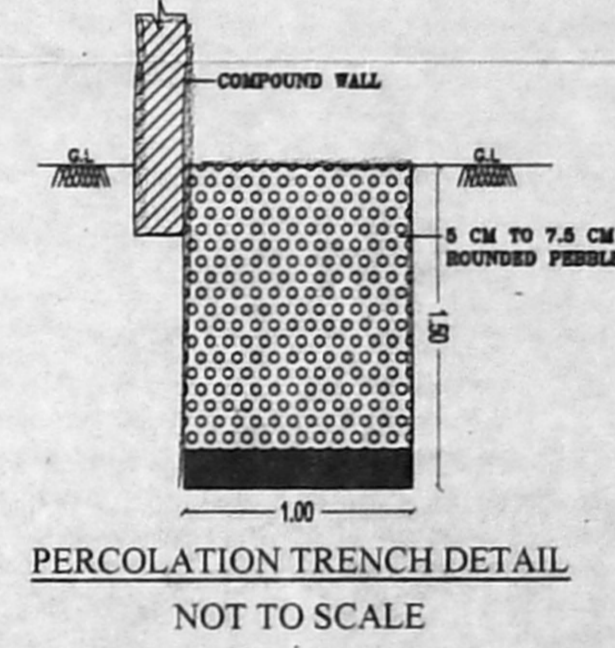
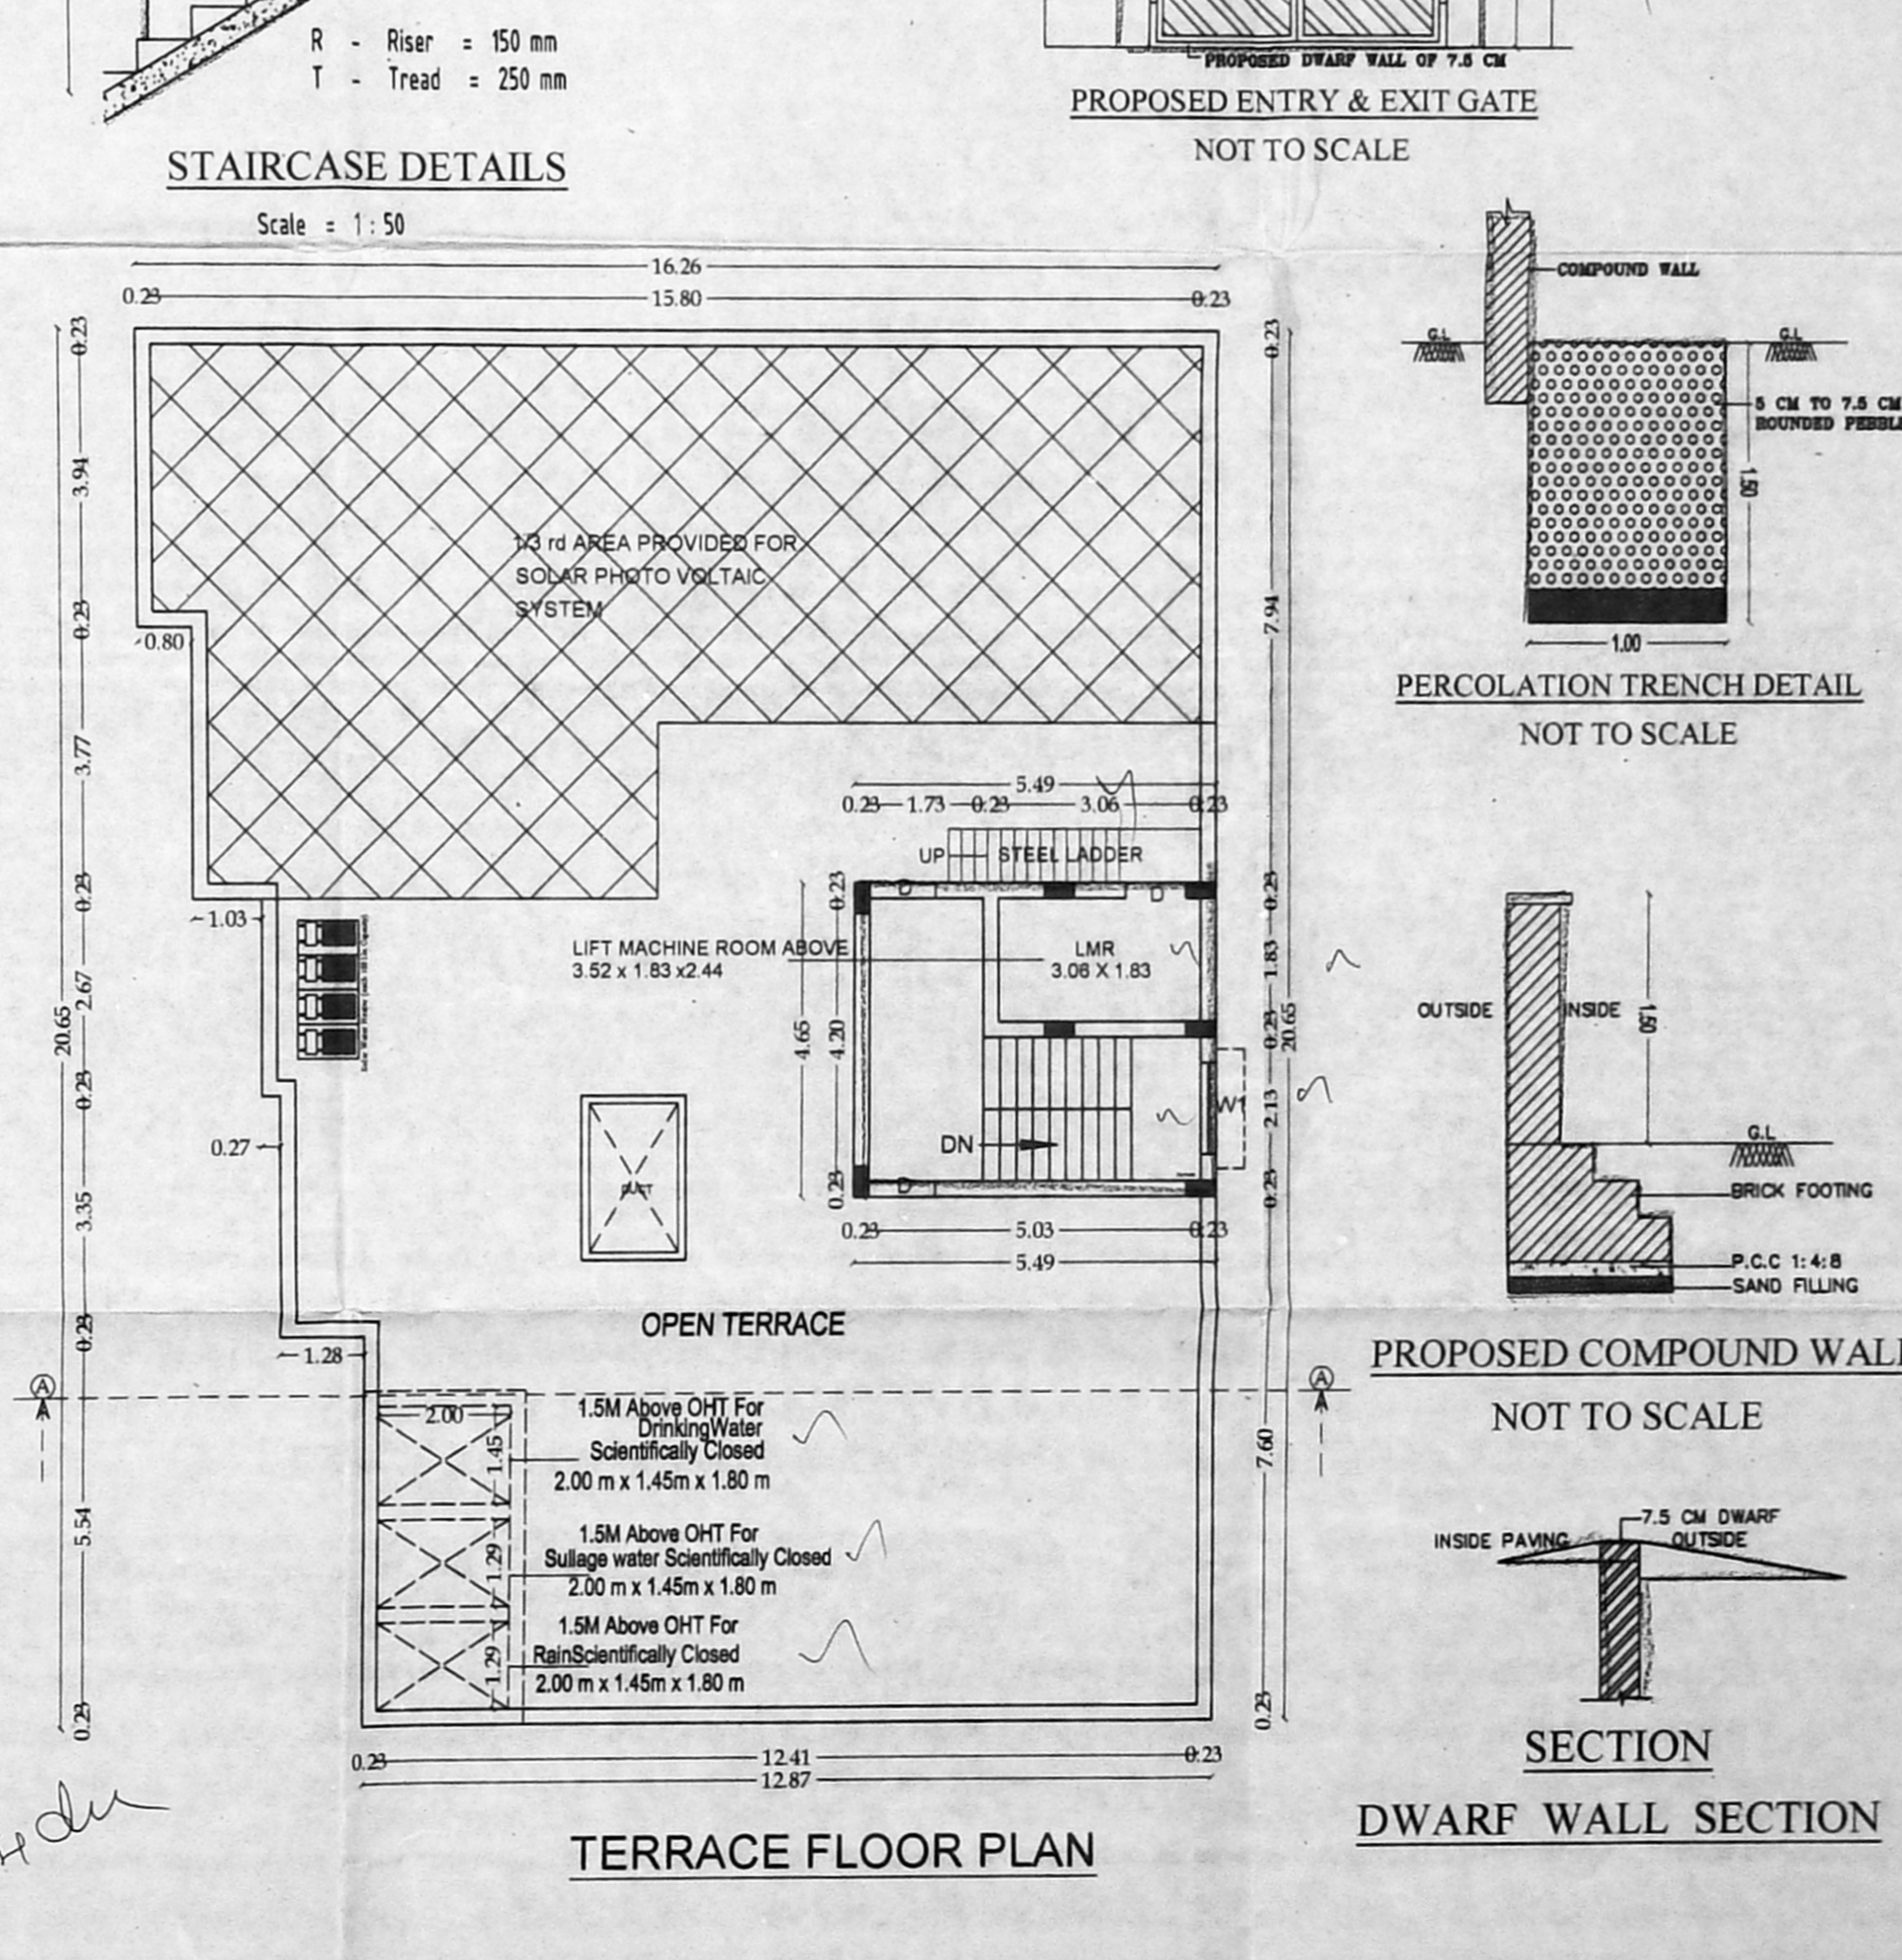
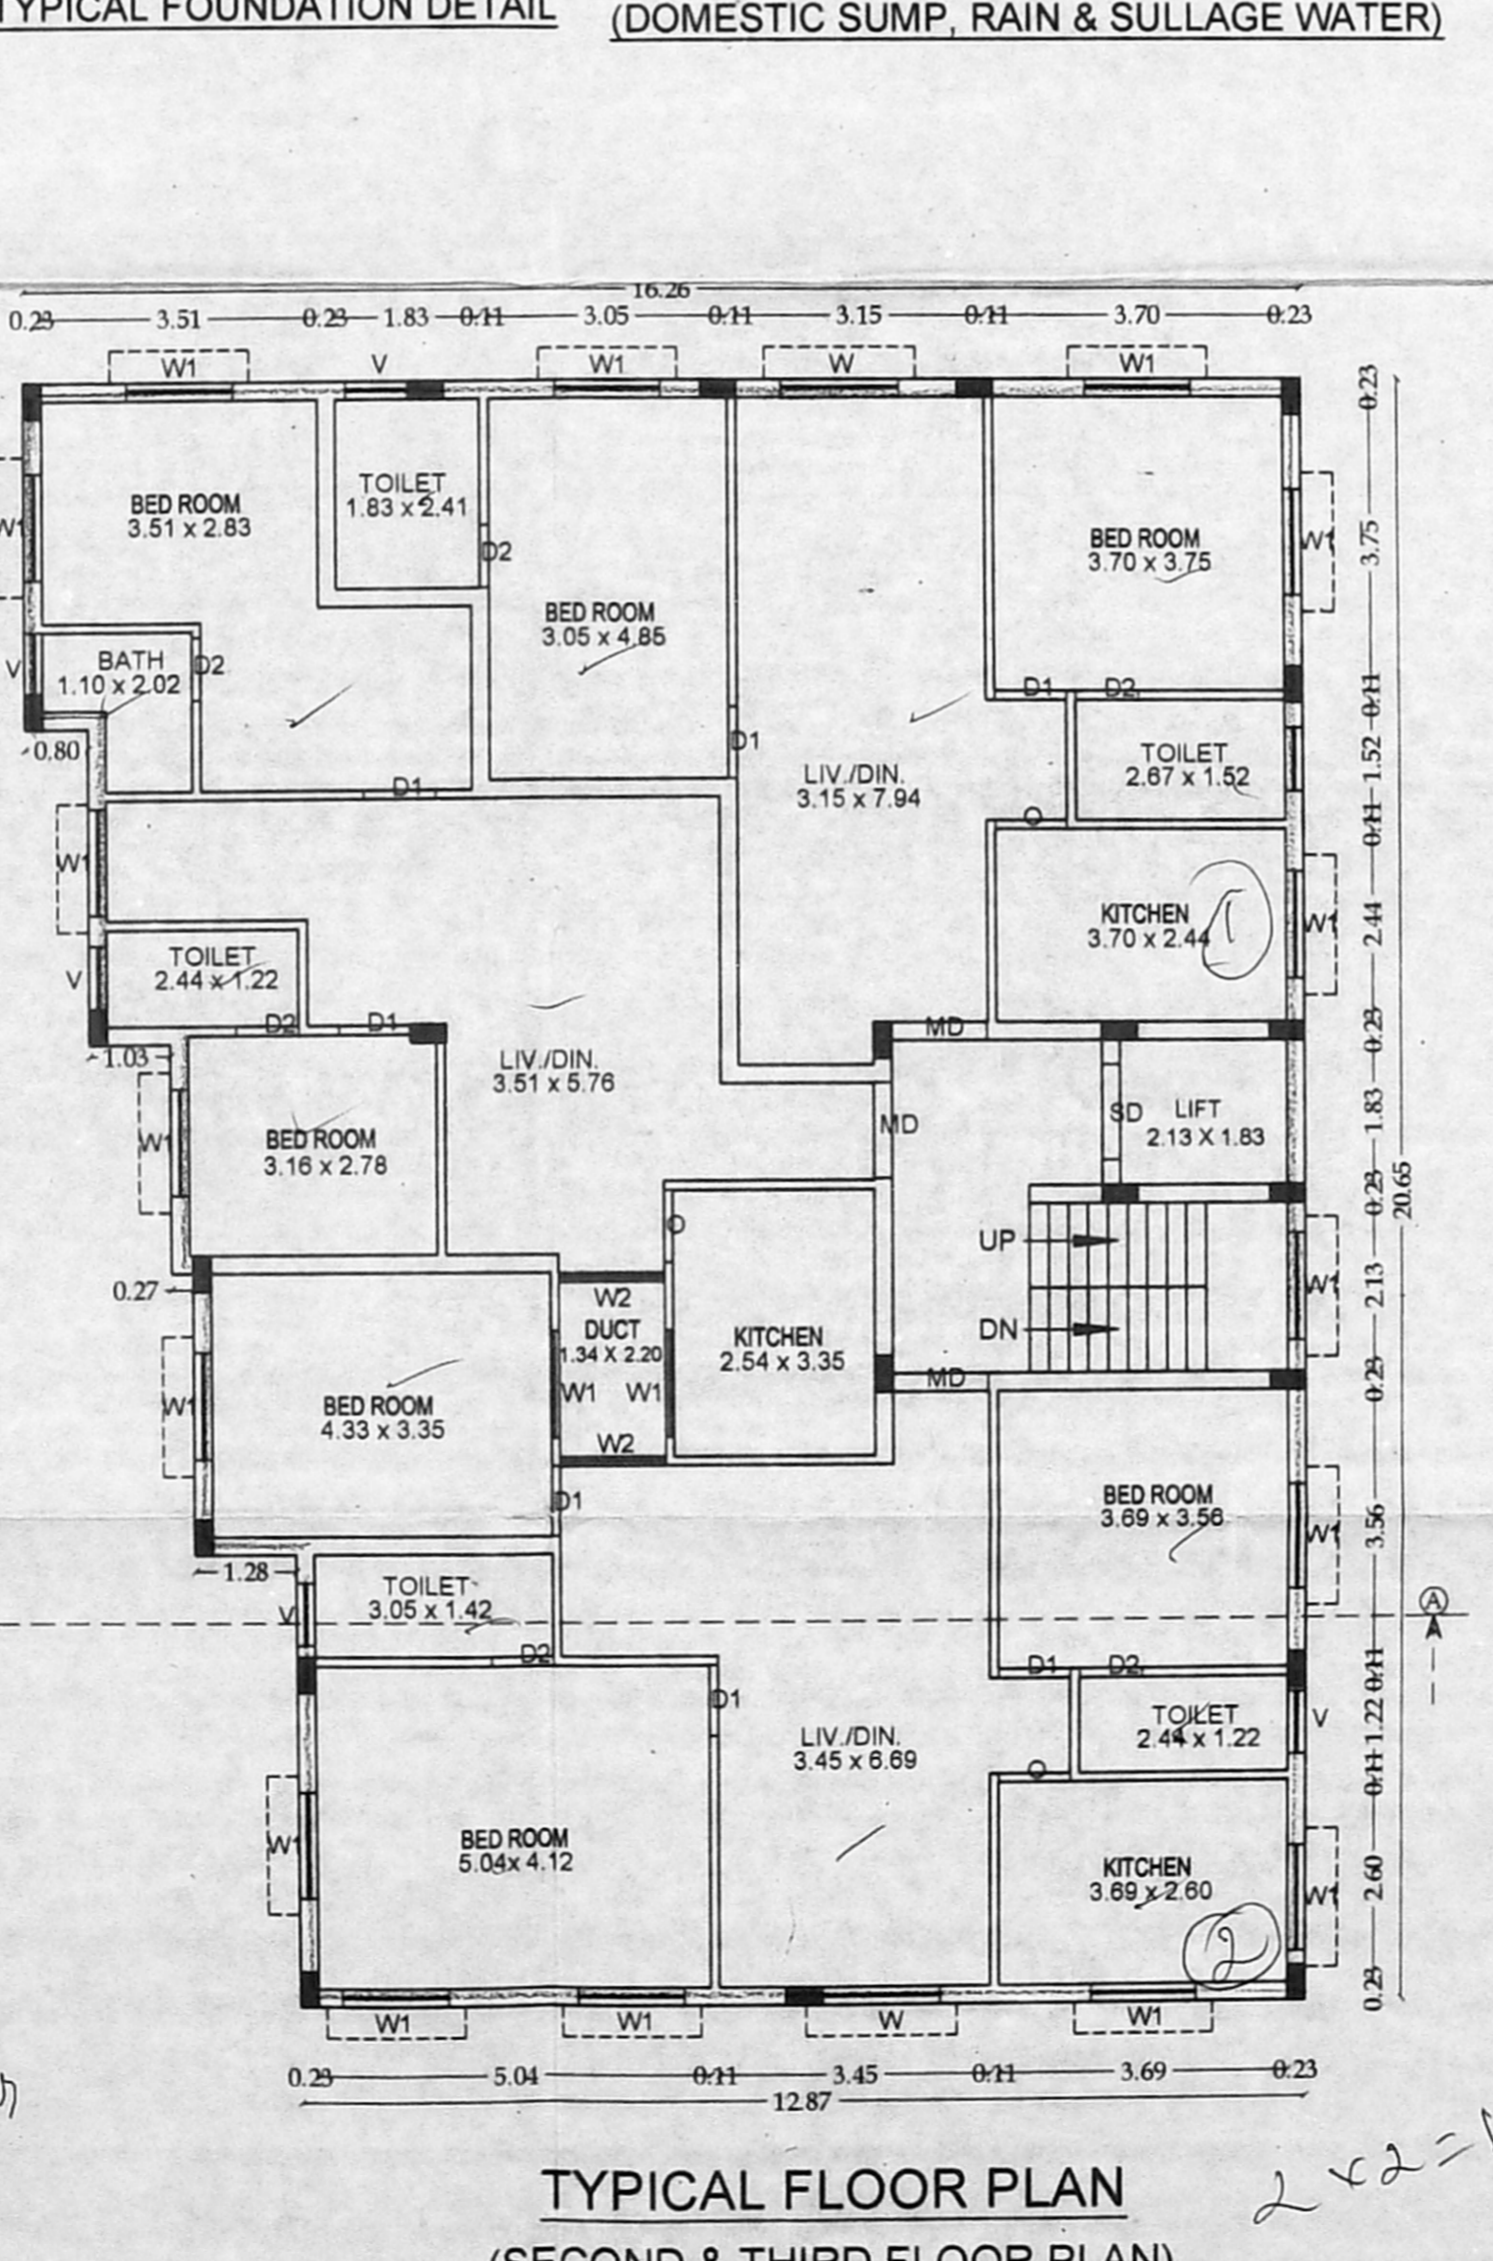
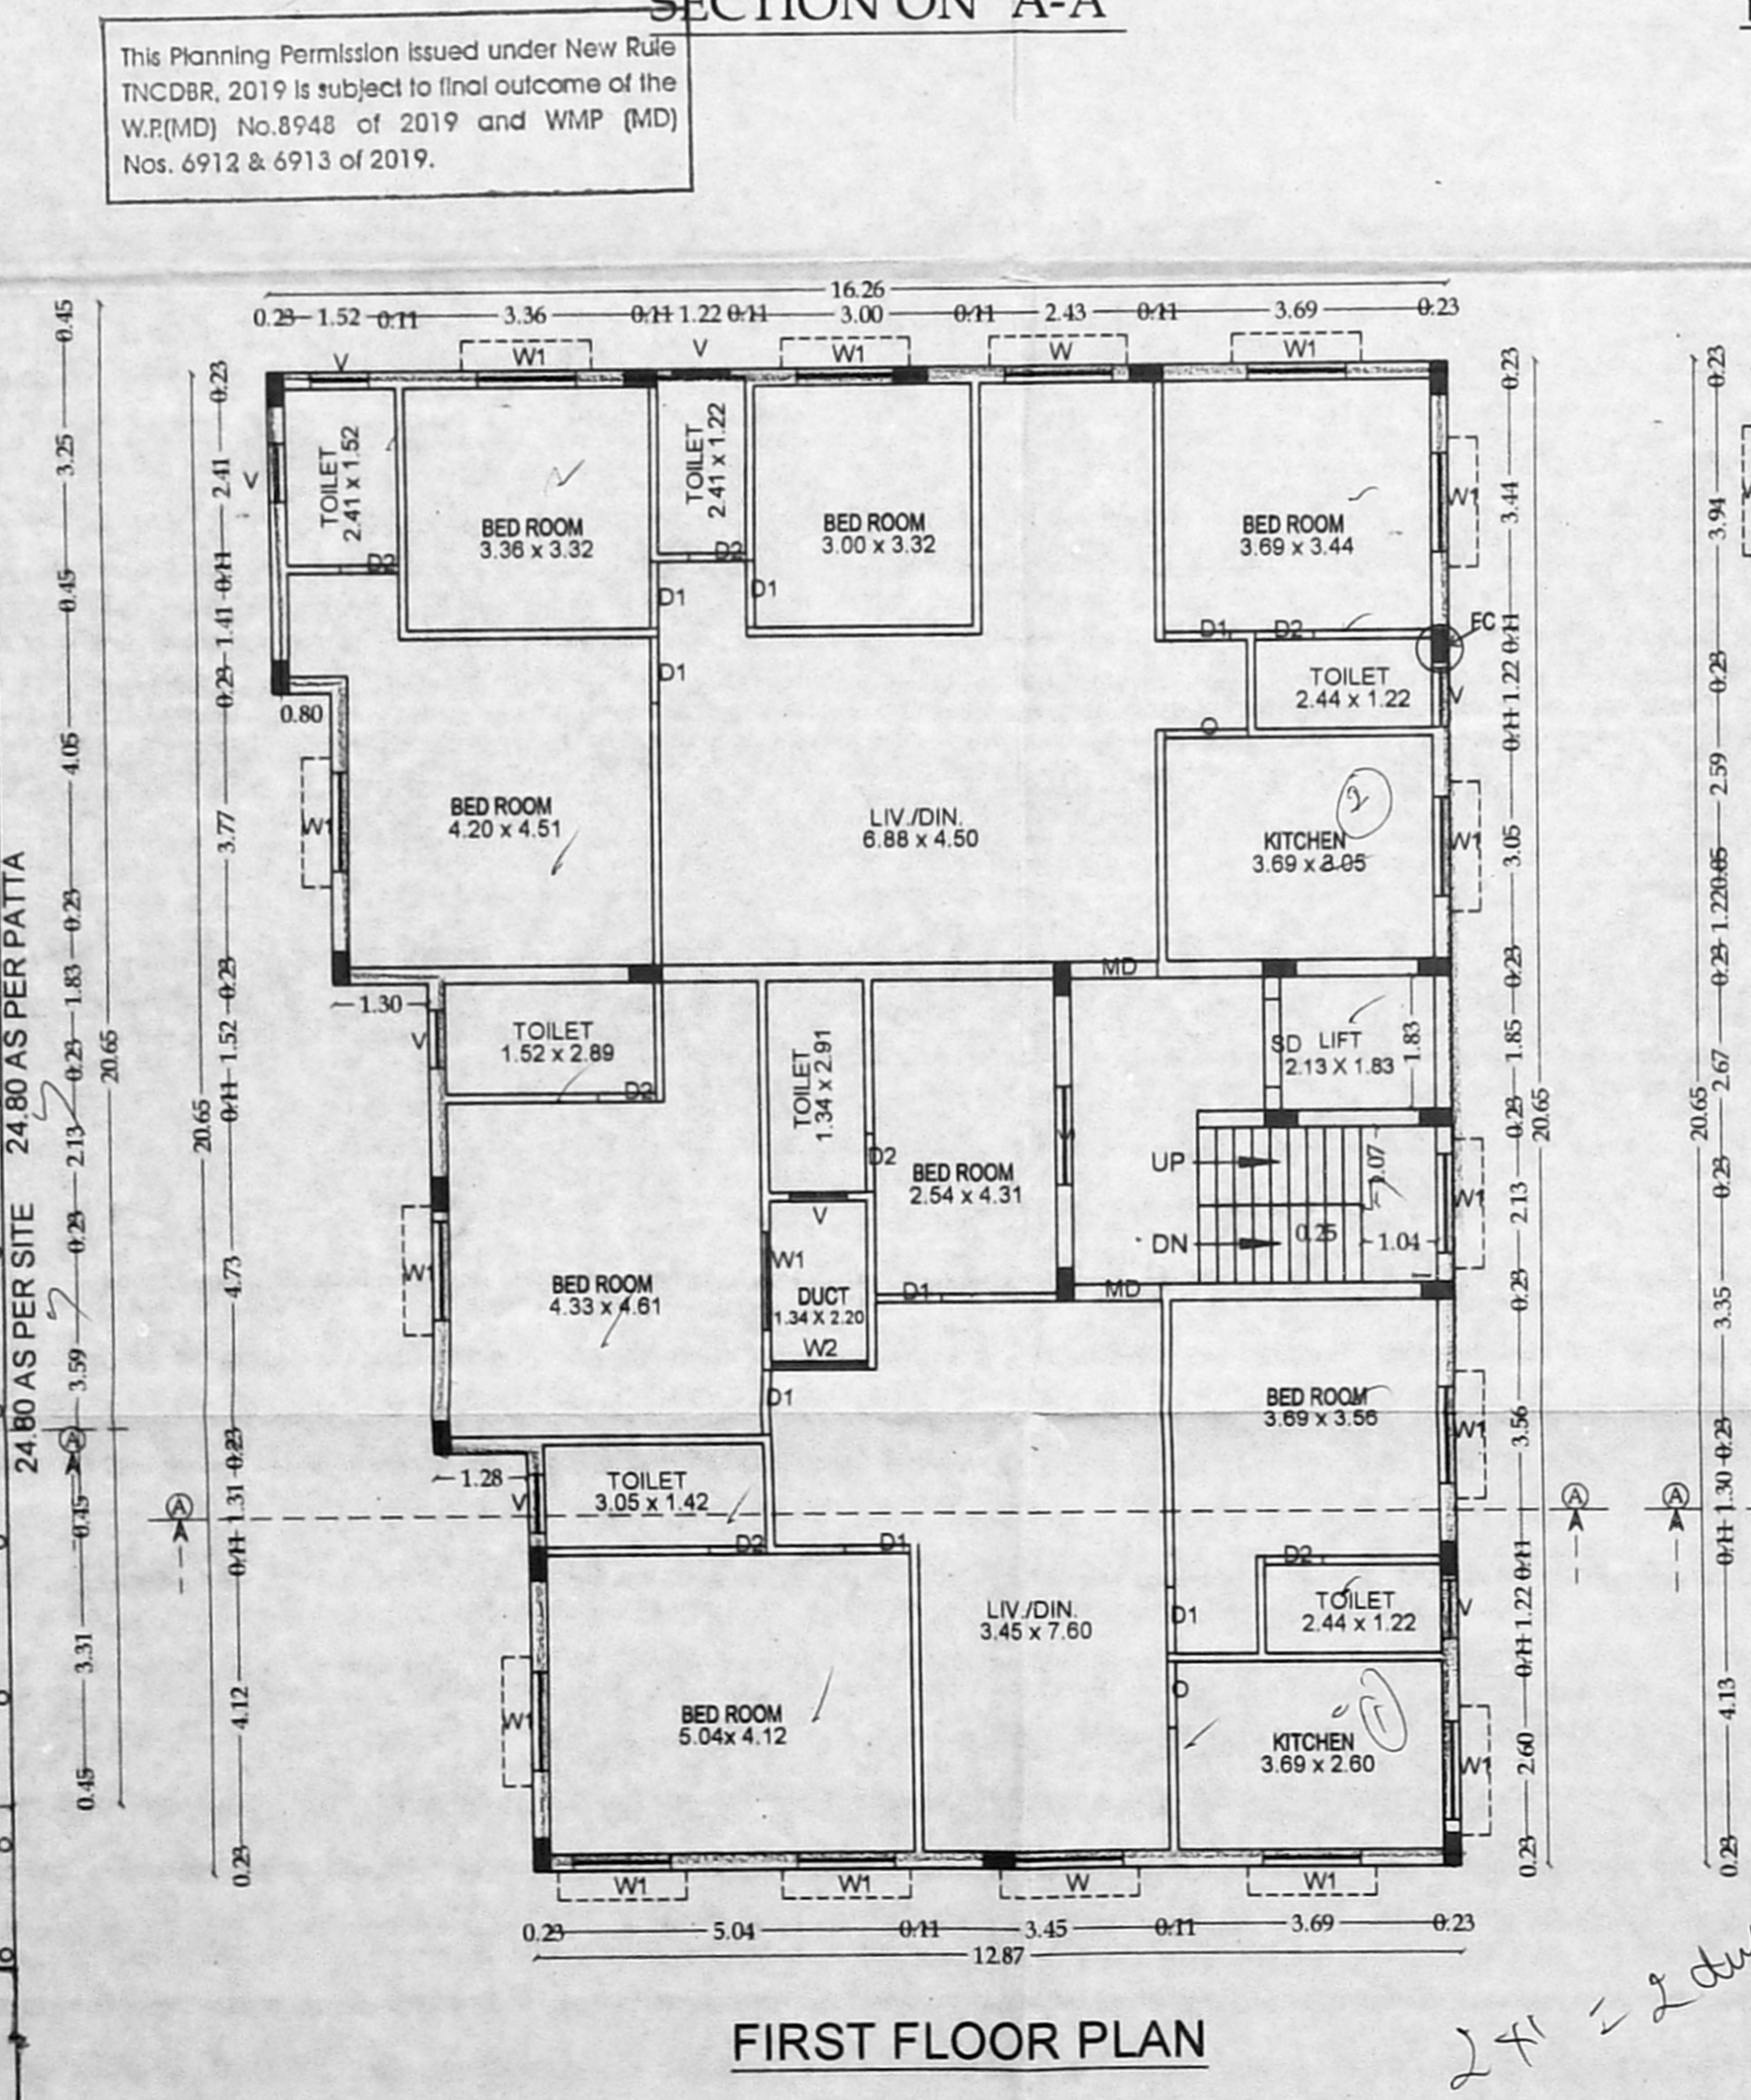
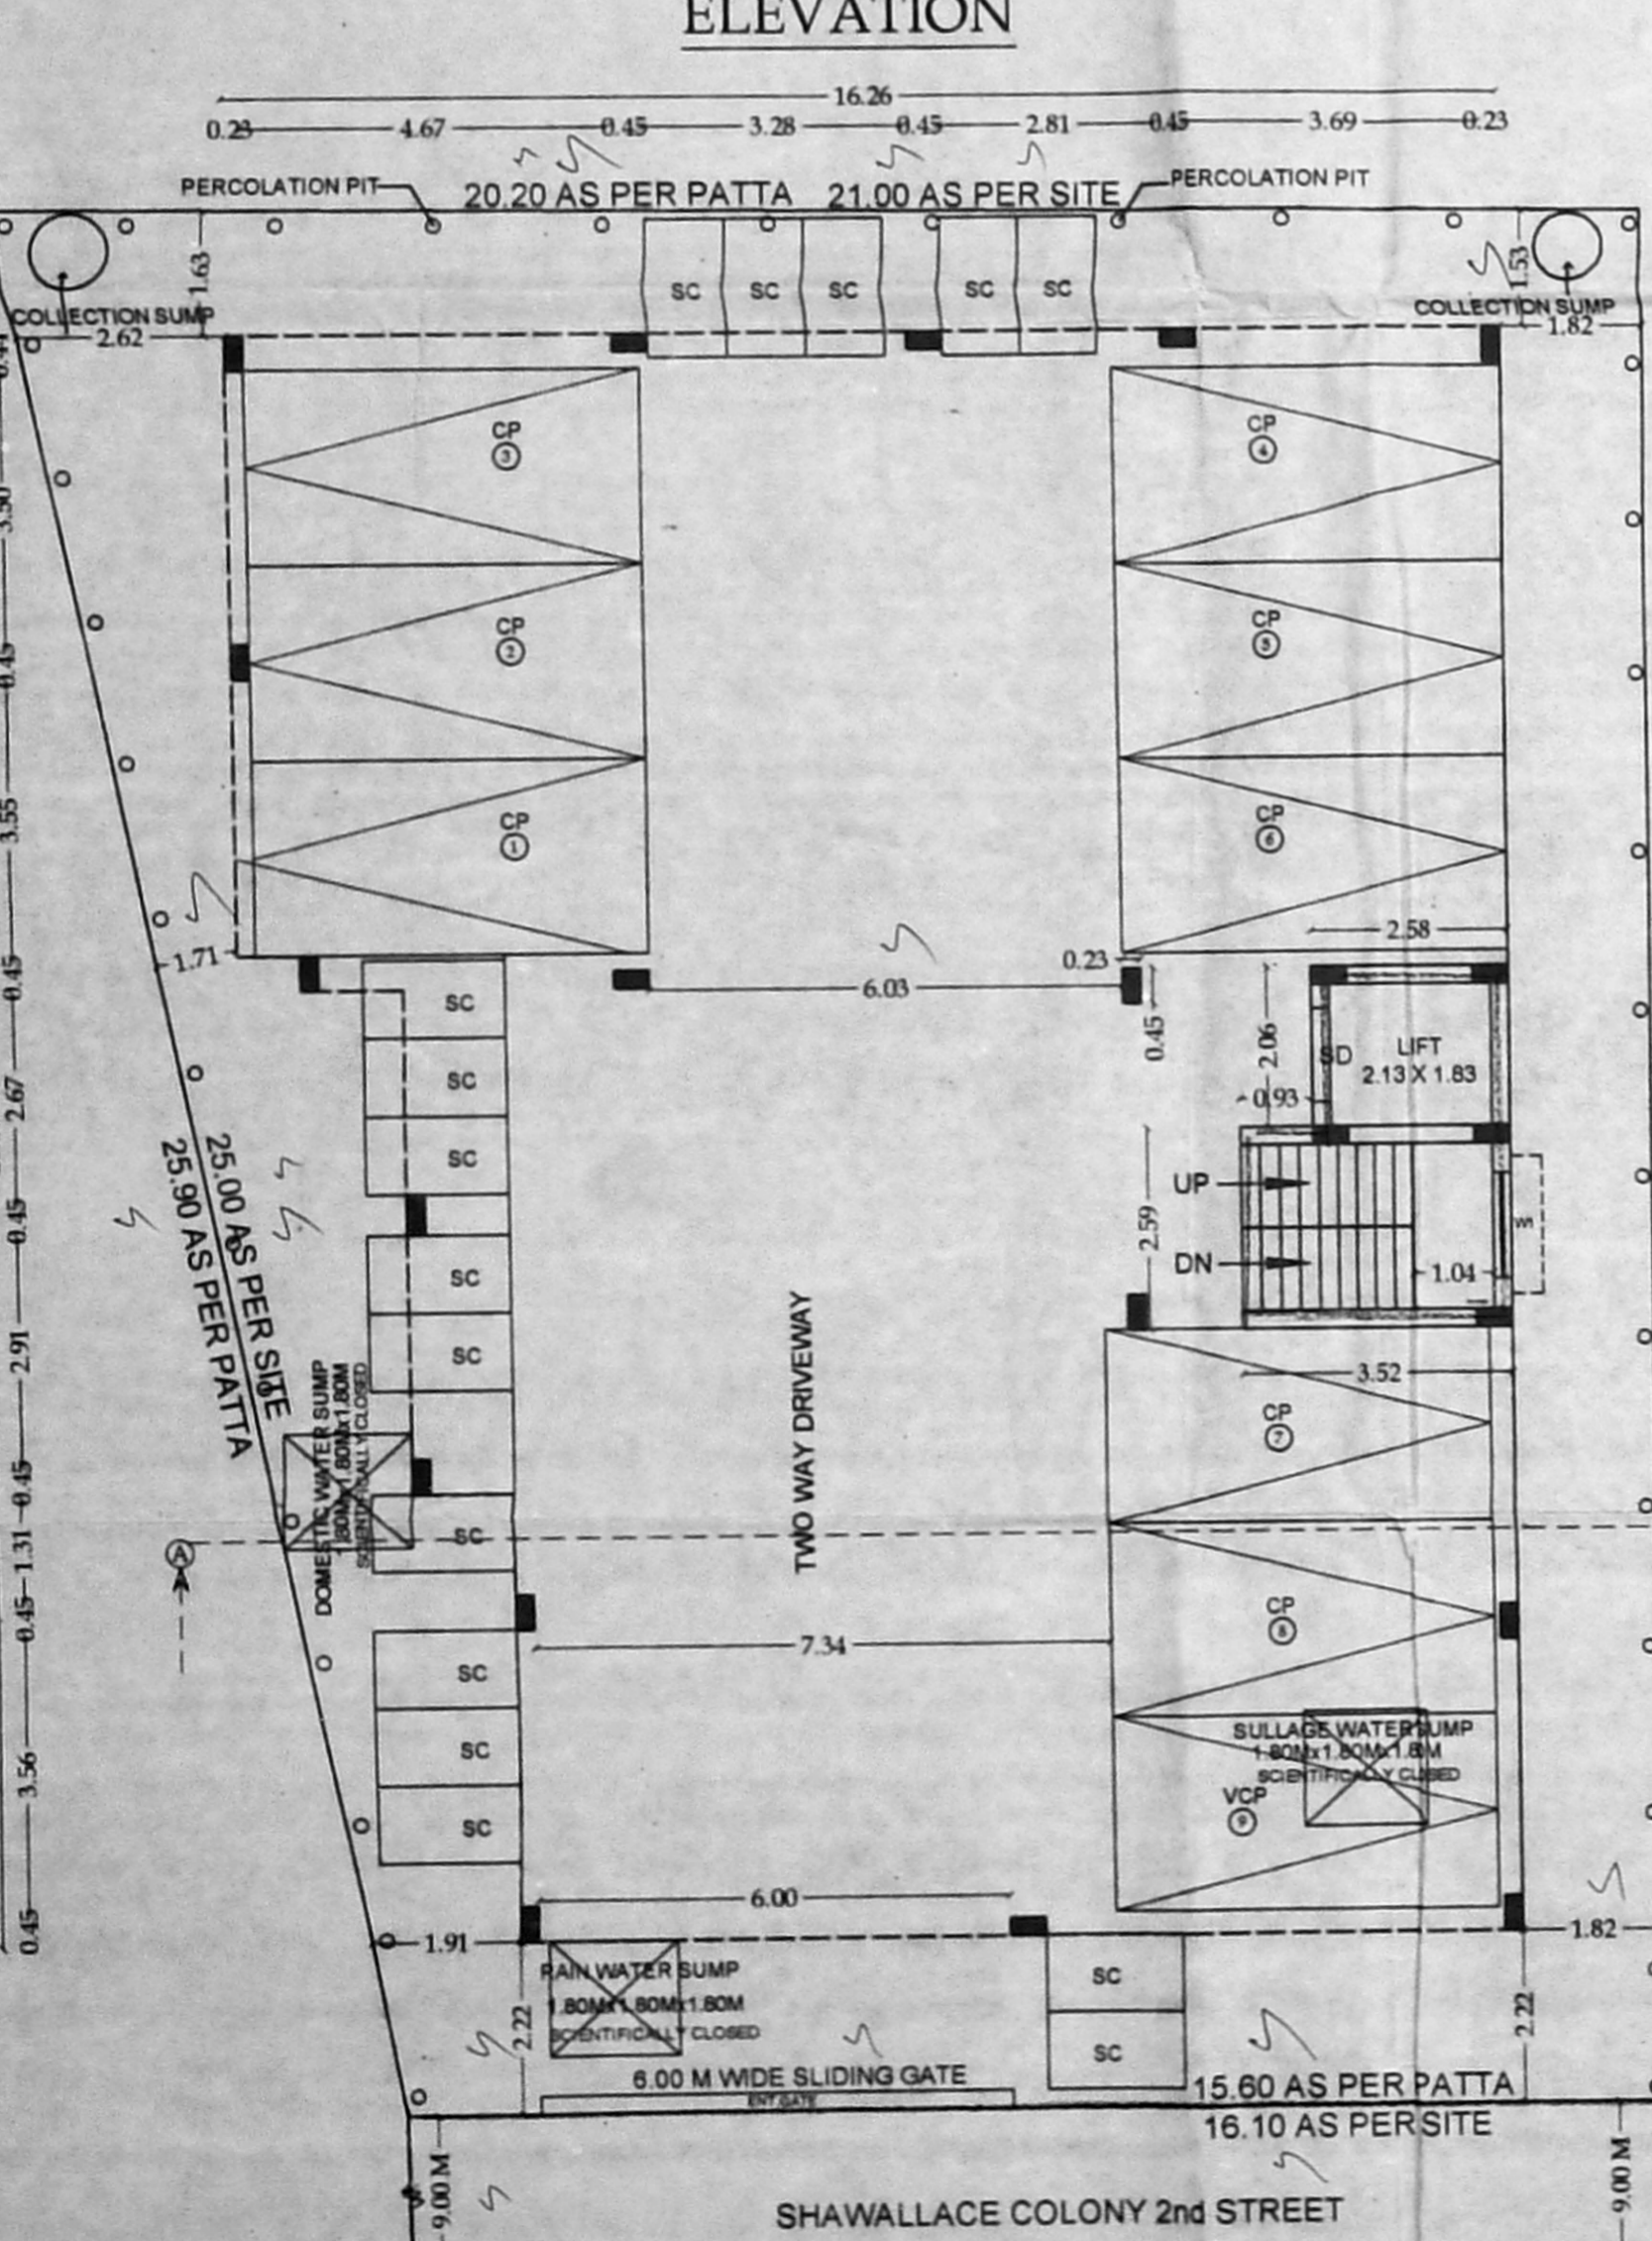
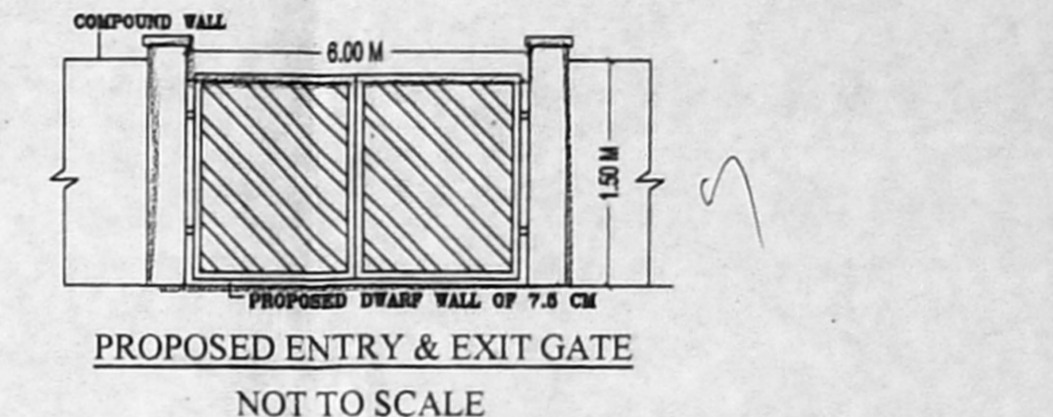
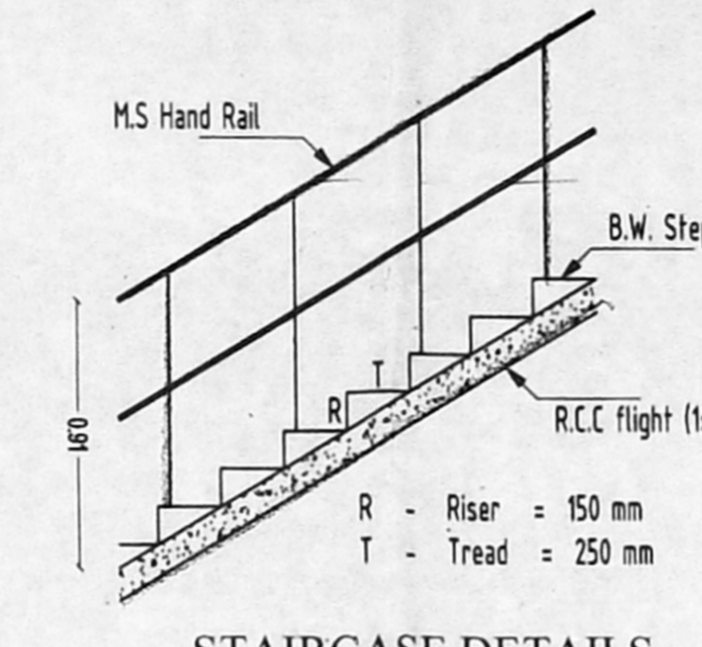
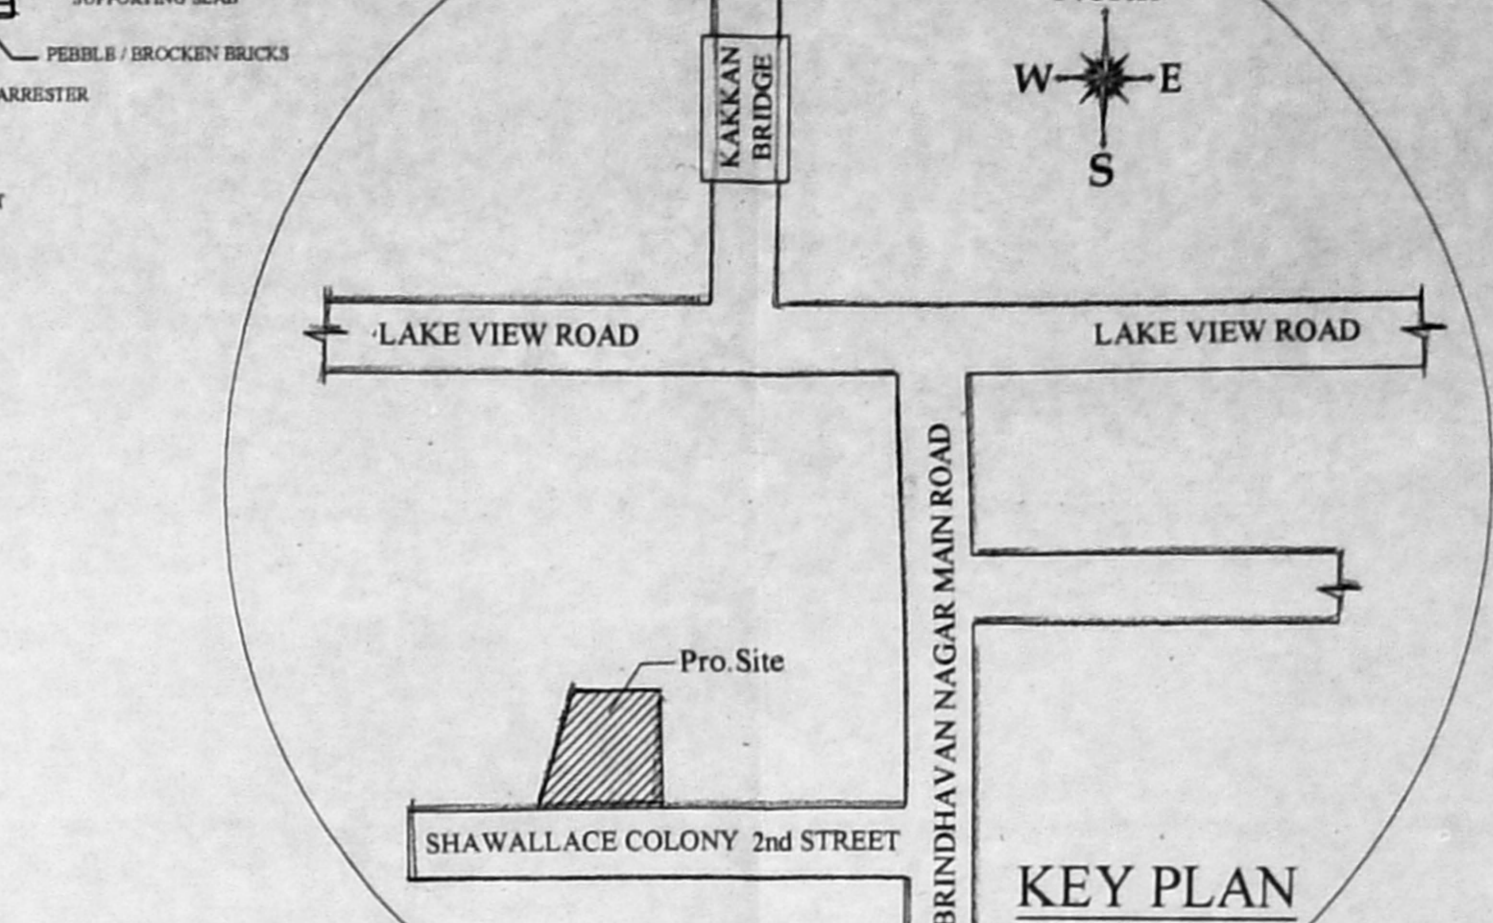
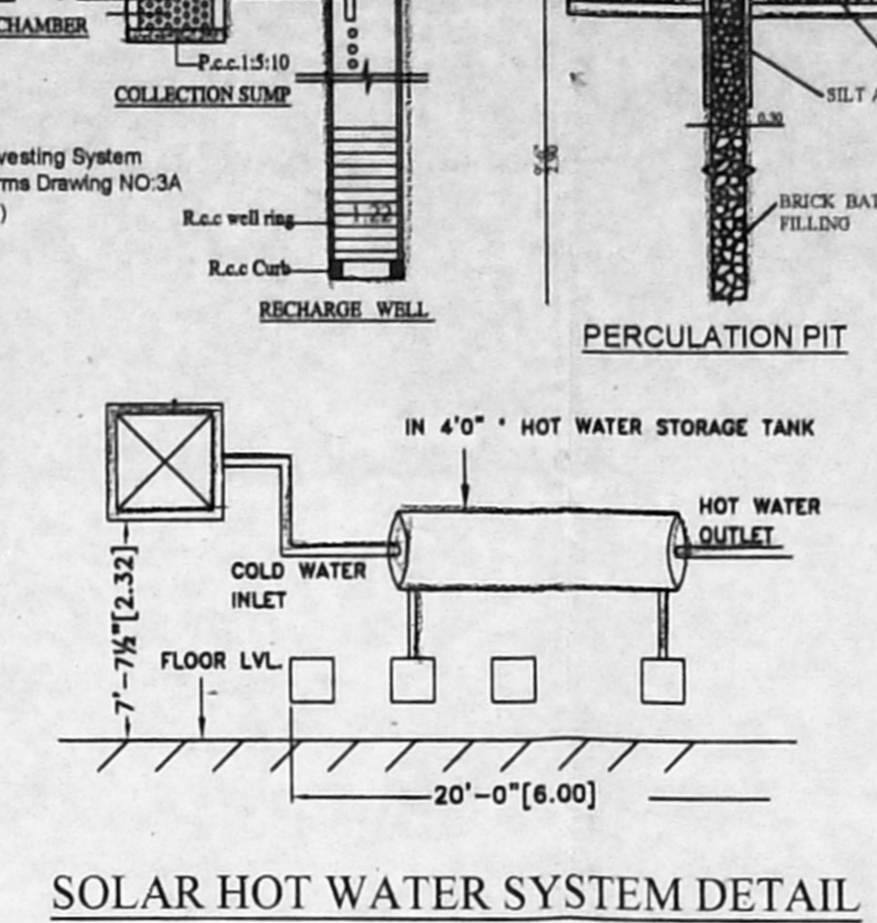
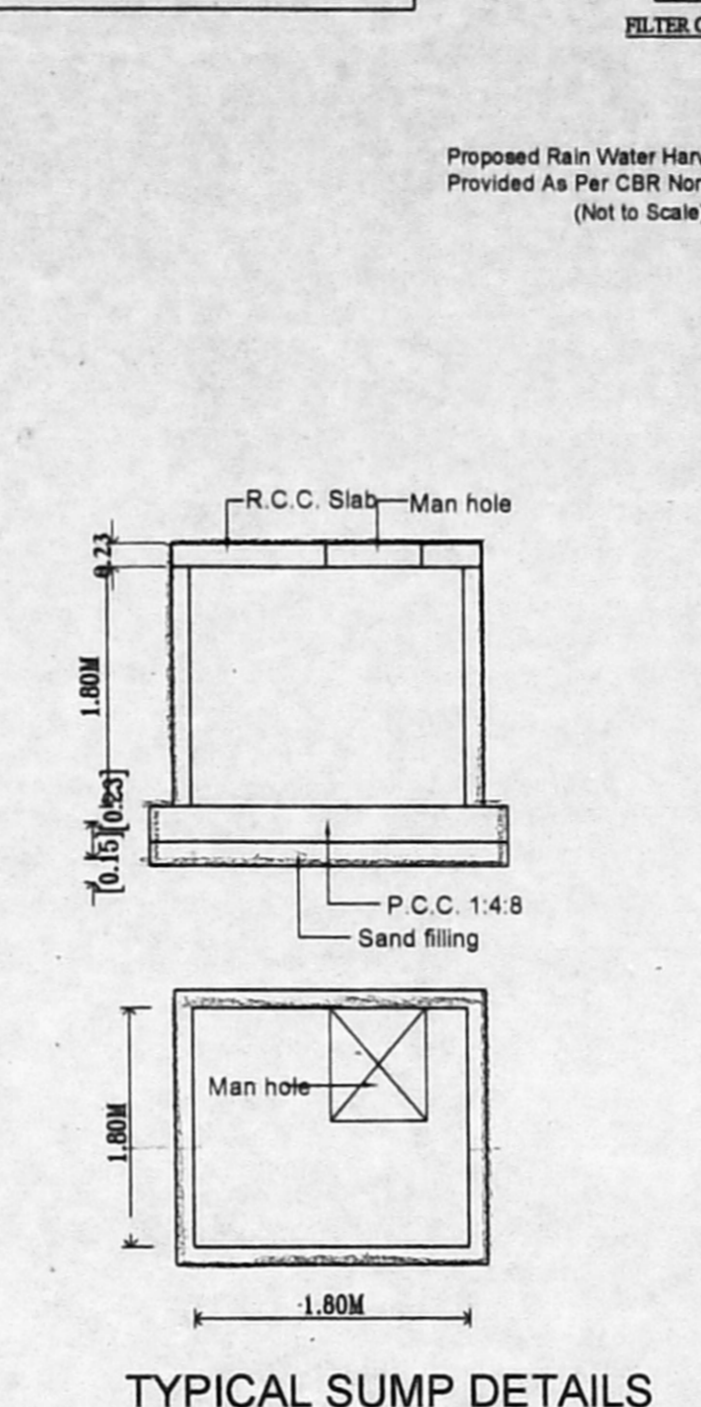
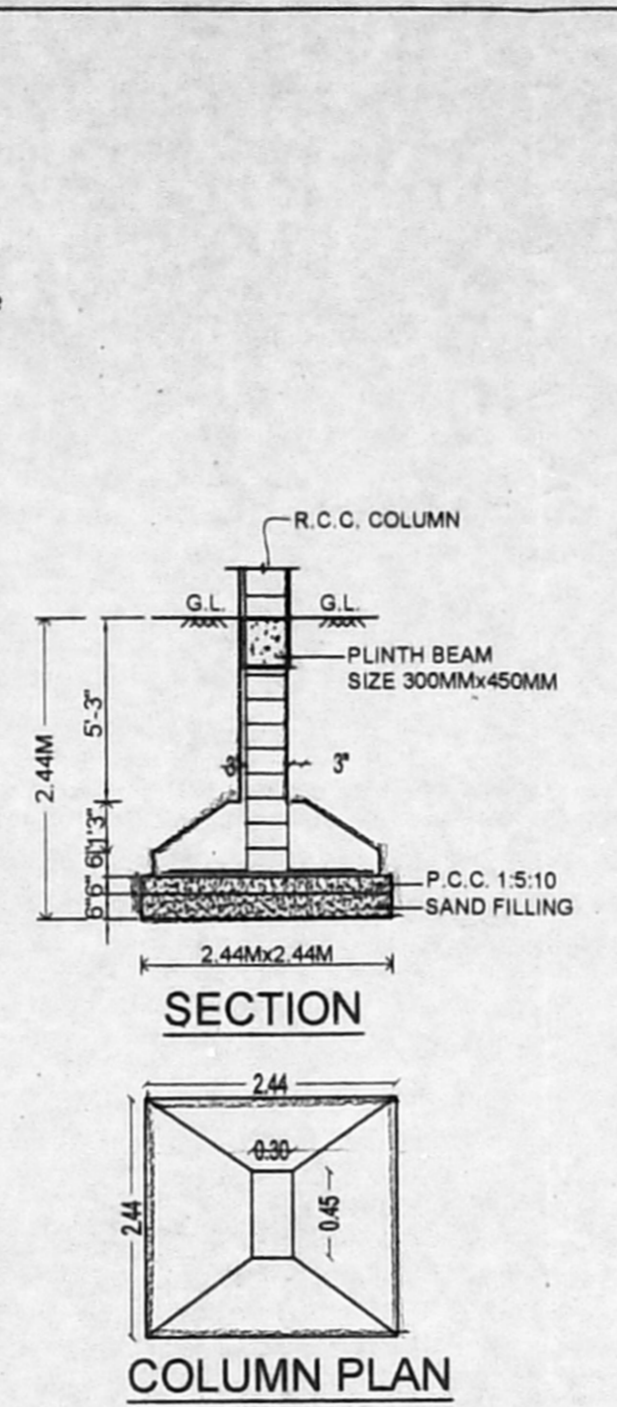
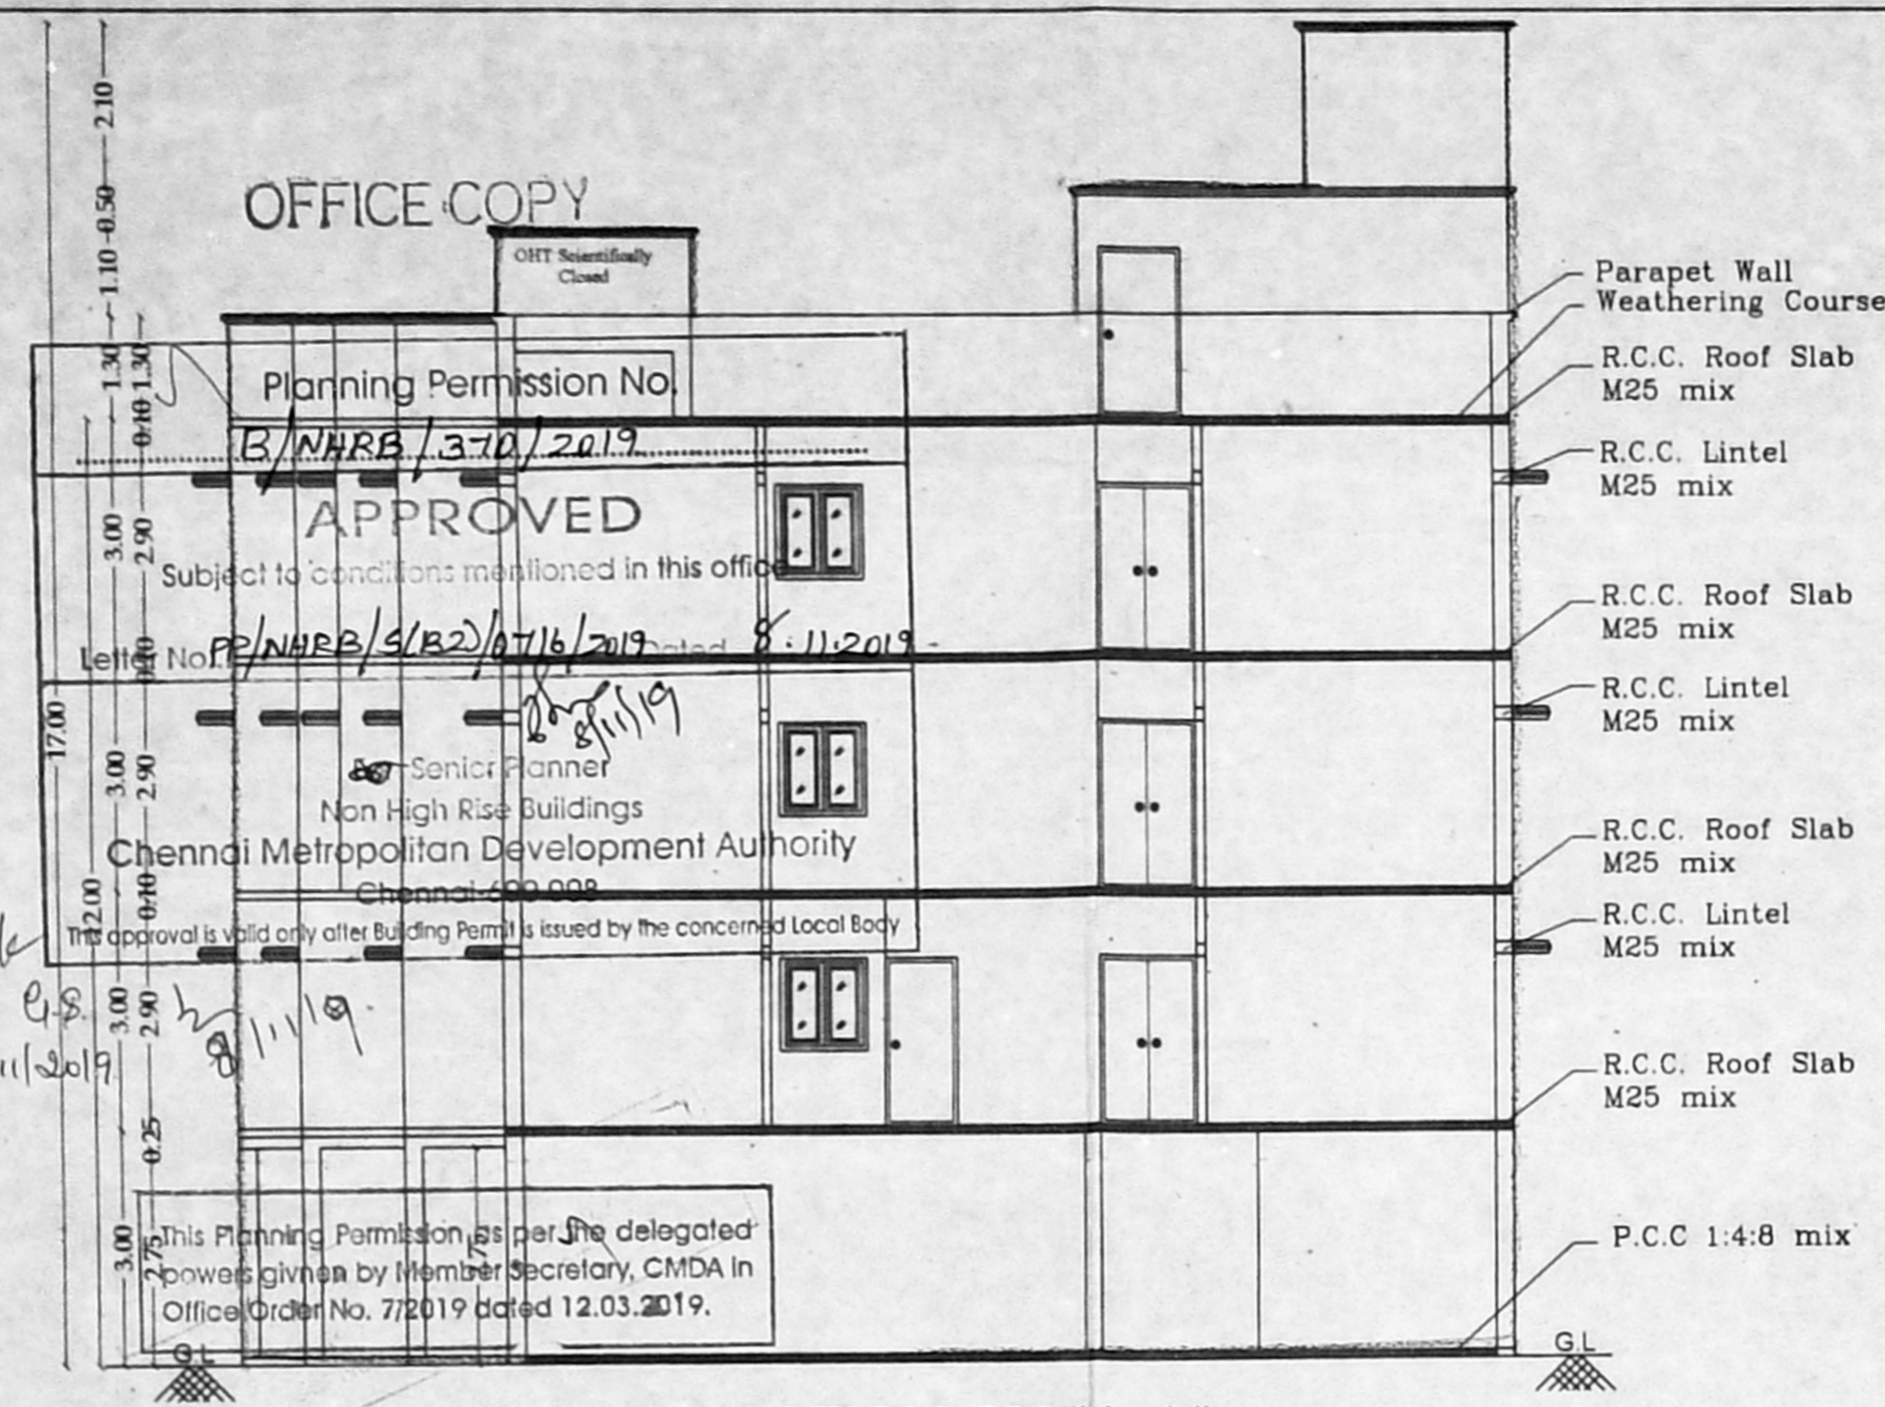


PLAN SHOWING THE PROPOSED CONSTRUCTION OF STILT FLOOR + 3 FLOORS WITH 8 DWELLING UNITS OF RESIDENTIAL BUILDING AT PLOT NO:27,SHAWALLACE COLONY 2nd STREET ADAMBAKKAM,CHENNAI-600088.COMPRISED IN OLD S.NO.578/43 PART, AS PER PATTA T.S.NO: 71/2, BLOCK NO:126 OF VELACHERY VILLAGE, GREATER CHENNAI CORPORATION, ZONE: 13, DIVISION: 177.

செ. கு. வ. கு. (19) 66600
 17.11.2019
 R.P. f
 OFFICE CO

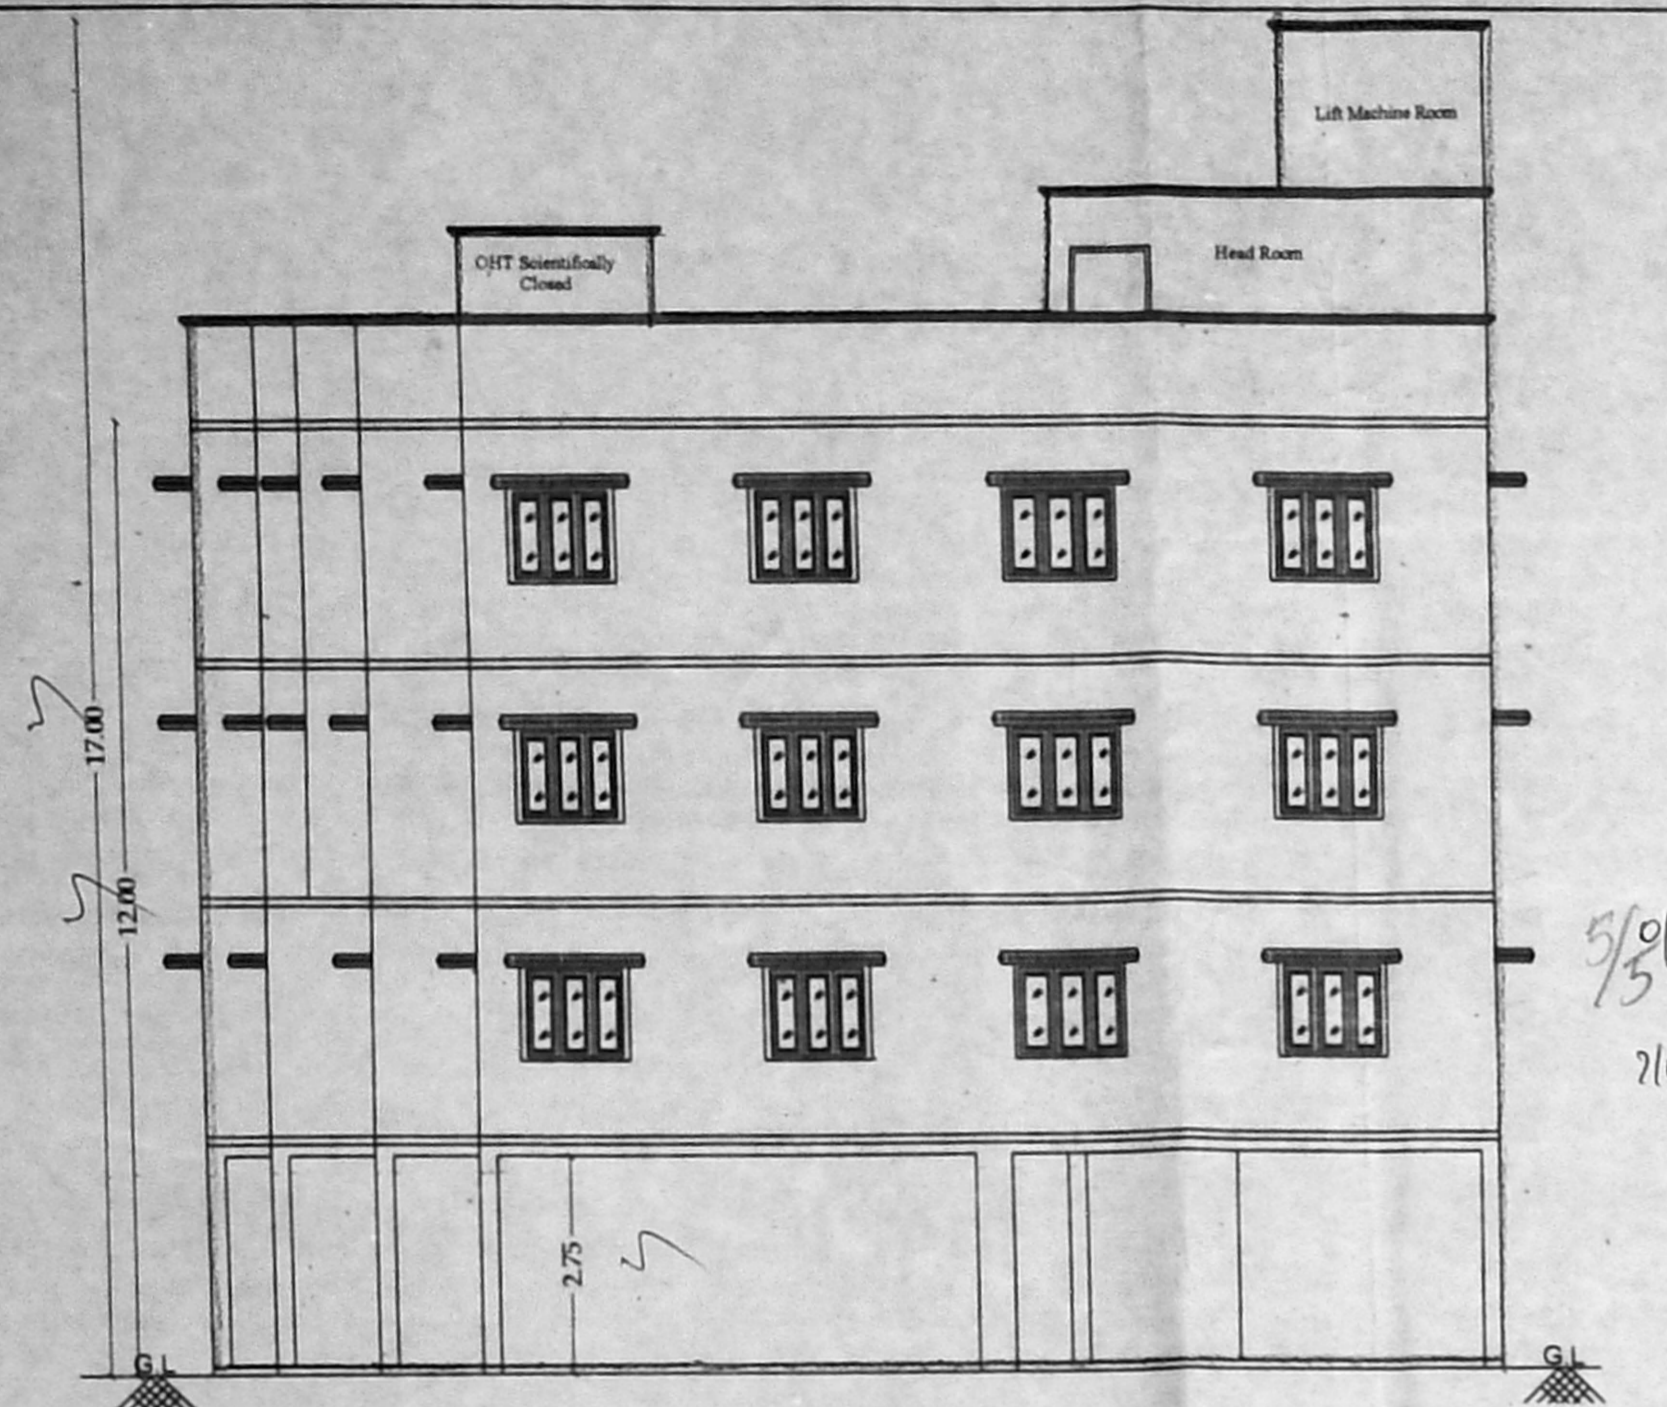

SCHEDULE OF JOINERY

Sl. No.	DESCRIPTION	SIZE	OF JOINERY (Meter)
MD	T.W MAIN DOOR	1.22	1.22 x 2.13 m
D1	DOOR	0.91	0.91 x 2.13 m
D2	DOOR	0.91	0.91 x 2.13 m
O	OPENING	0.91	0.91 x 2.13 m
W	C/W GLAZED WINDOW	2.13	2.13 m x 1.22 m
W1	C/W GLAZED WINDOW	1.83	1.83 m x 1.22 m
V	C/W GLAZED VENTILATOR	0.76	0.76 m x 1.22 m

COLOUR INDEX

PROPOSED ROAD BOUNDARY

SCALE 1:100

AREA STATEMENT

SL NO.	DESCRIPTION	NET F.S.I (Sq.m)	No. Of D Units
1	STILT FLOOR	-	-
2	FIRST FLOOR	296.28	2
3	SECOND FLOOR	297.07	3
4	THIRD FLOOR	297.07	3
5	TOTAL	890.42	8

PLOT EXTENT AS PER PATTA = 453.50 Sq.m
 PLOT EXTENT AS PER DOCUMENT = 453.36 Sq.m
 F.S.I = 890.42 / 453.36 = 1.96

- GENERAL SPECIFICATION**
- RCC M25 COLOUMN FOOTING IN FOUNDATION OVER 6" THICK PCC 1:5:10 OVER 6" THICK SAND FILLING.
 - BASEMENT WITH BRICK WORK IN C.M 1:5 OVER 15" THICK RCC BEAM WITH M25 MIX.
 - FLOORING WITH CERAMIC TILES OVER 4" THICK PCC 1:5:10 6" T SAND FILLING.
 - SUPER STRUCTURE WITH 9" THICK BRICK WALL IN C.M. 1:3.
 - ROOF SLAB WITH RCC M25 MIX 4 1/2" THICK.

For ESSORKAY FOUNDATIONS PROPRIETOR

SIGNATURE OF OWNER

SIGNATURE OF REGISTERED ENGINEER

M. LAKSHMANAN B.E.
 Registered Engineer Grade - I (RCC)
 Registration No: RE/GR-11/1902004
 Lic: 887988 Ram baratham apt
 152 Nagar 5th Street,
 Adambakkam, Chennai - 600 088.
 Call : 962374103 / 962374798