

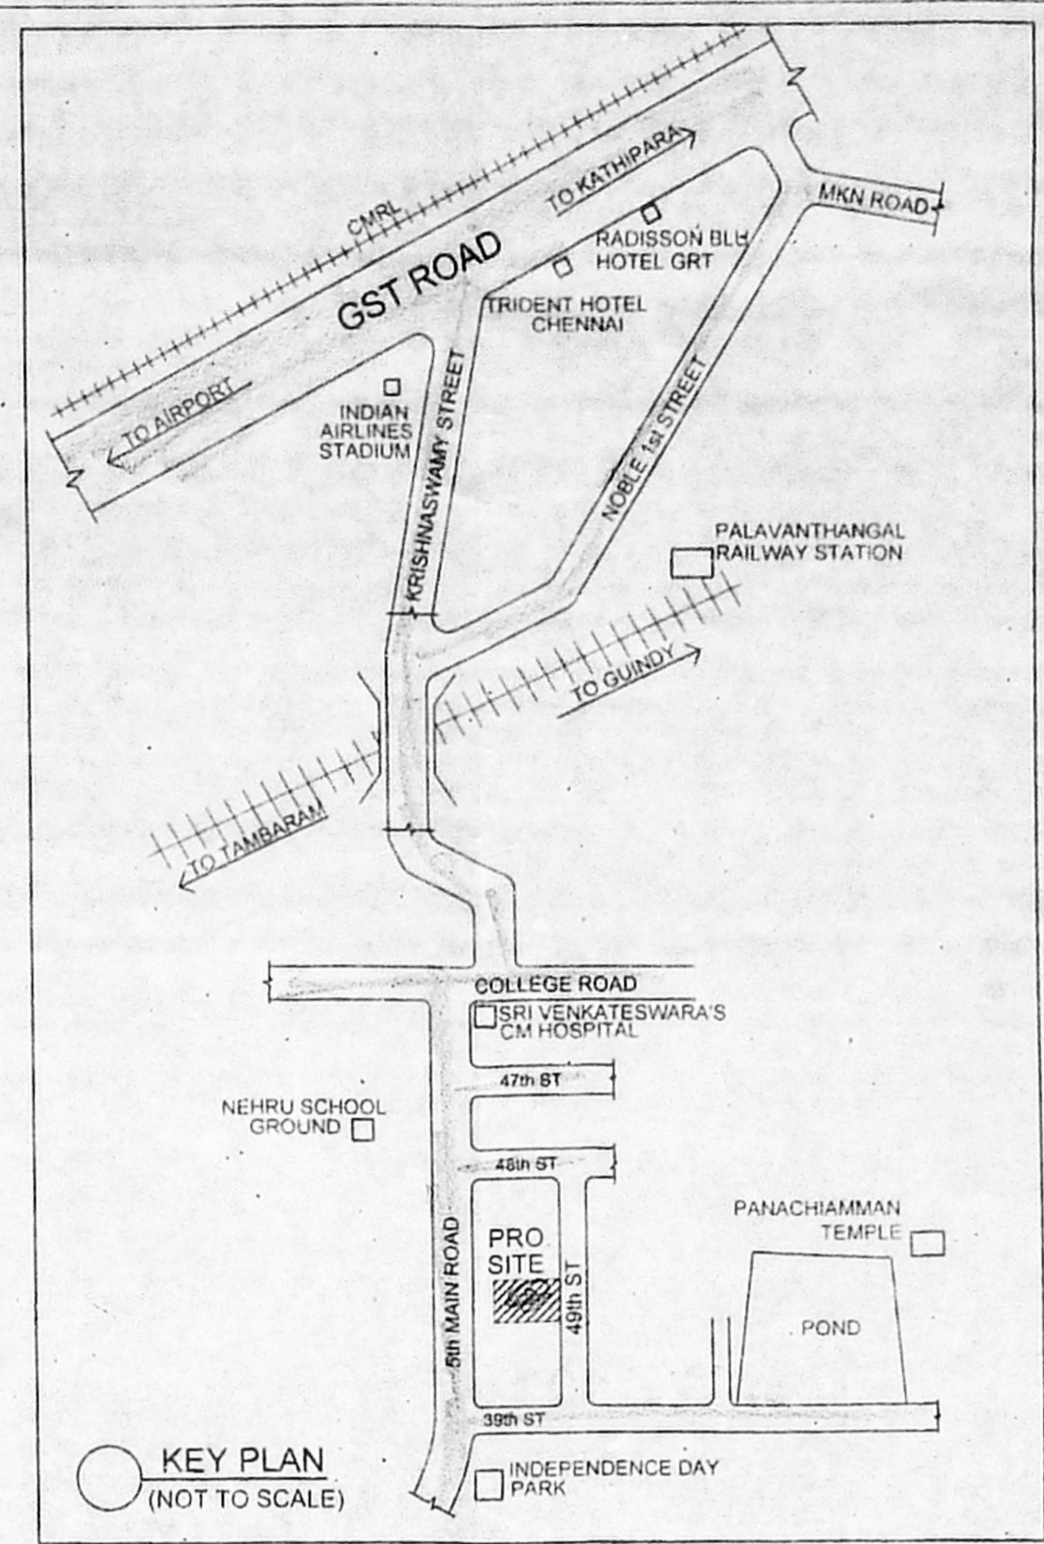
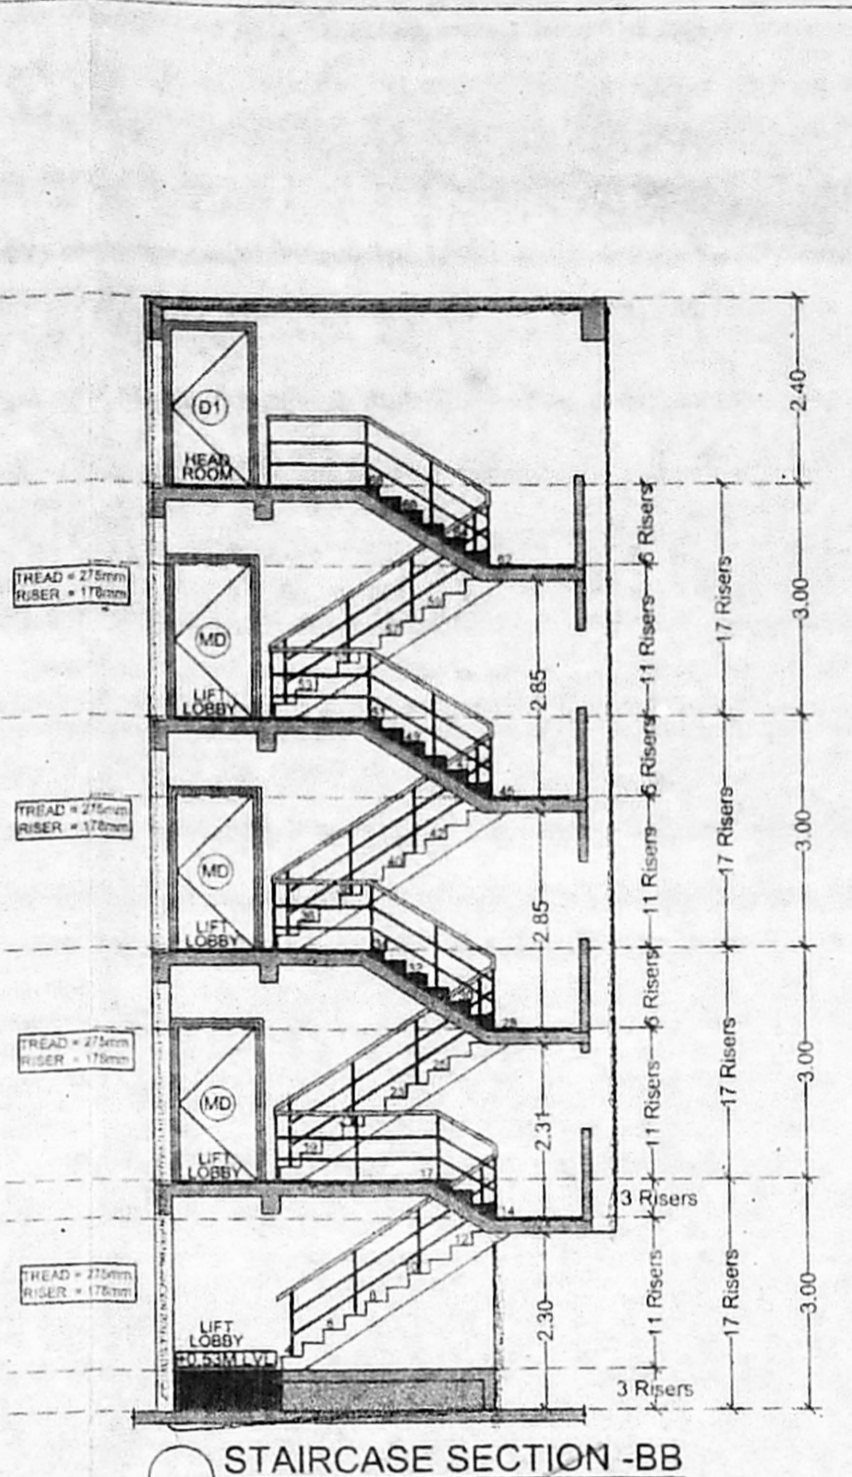
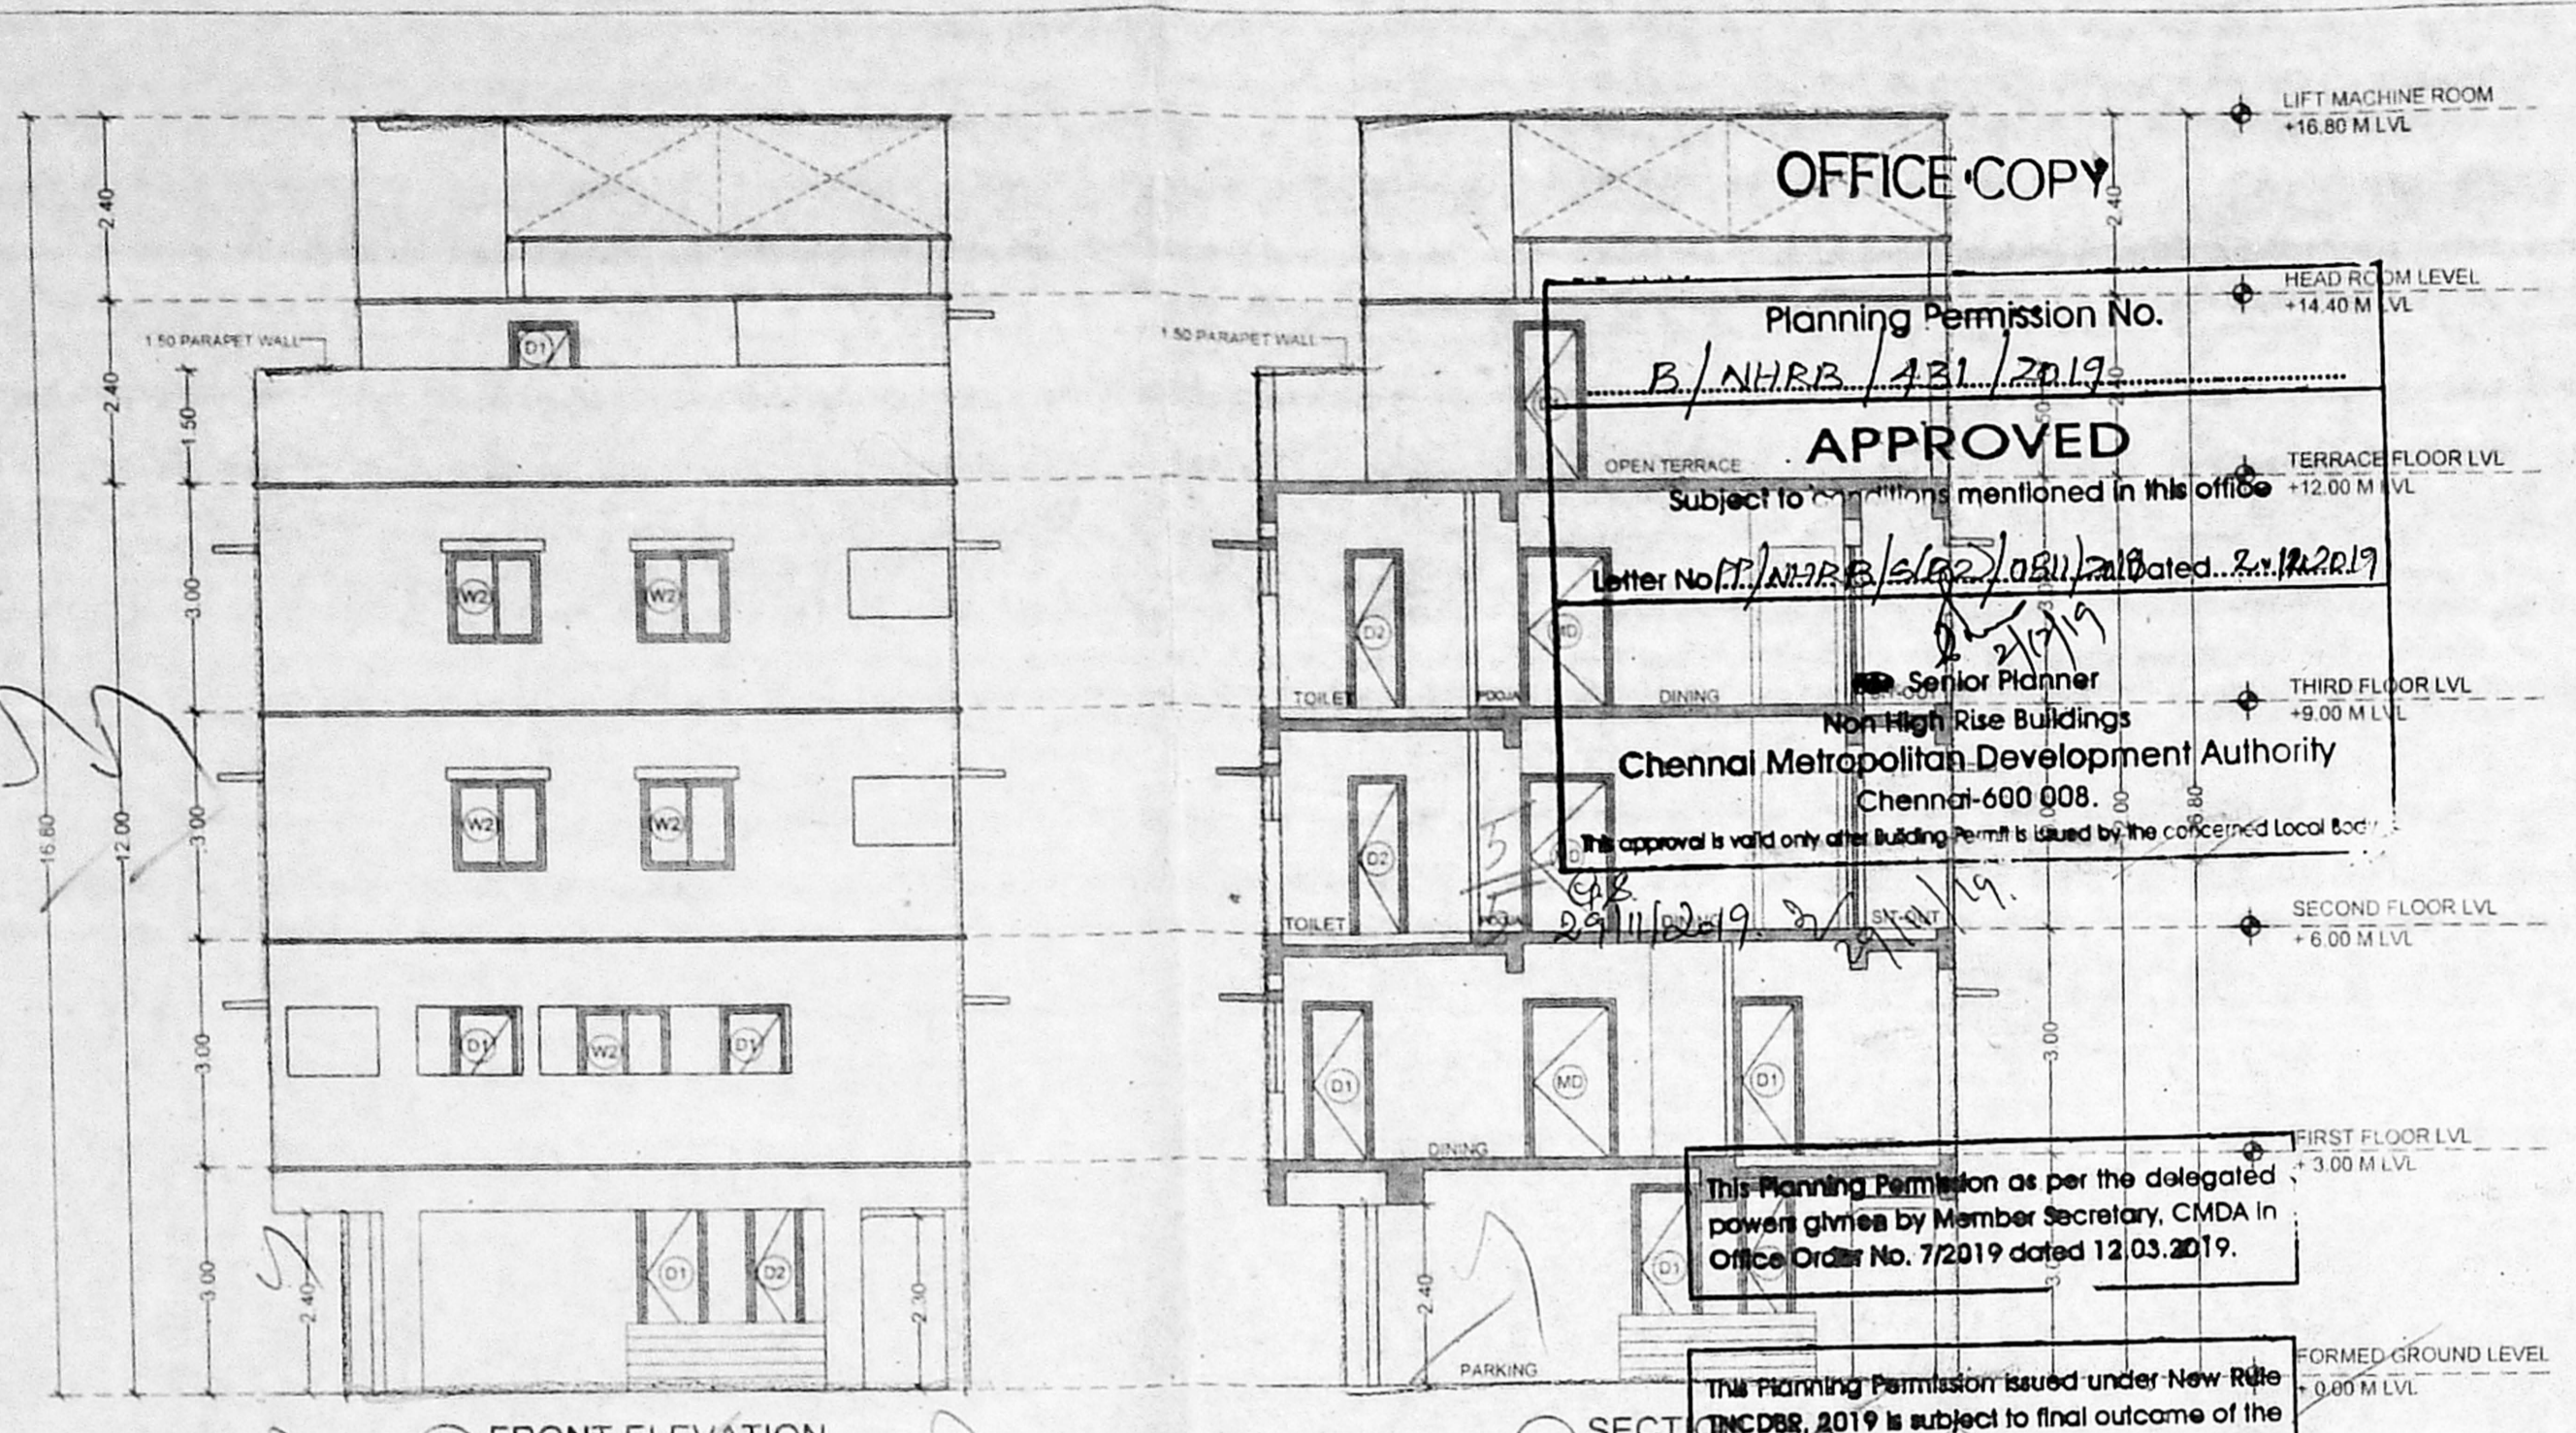
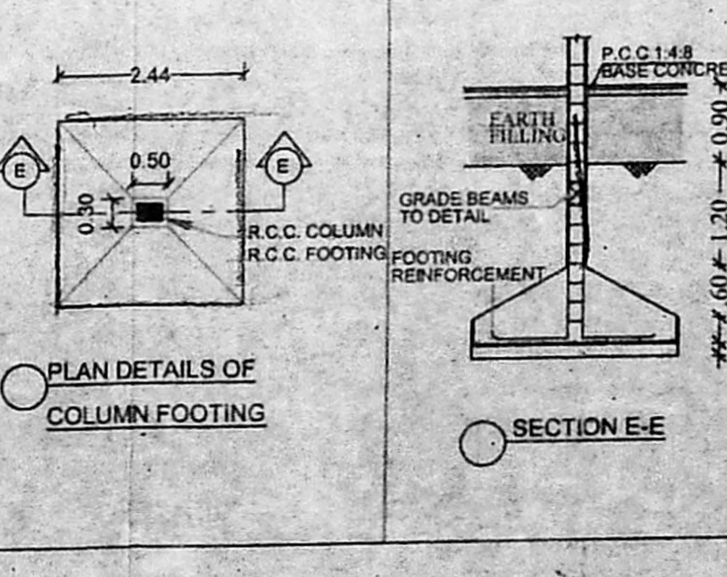
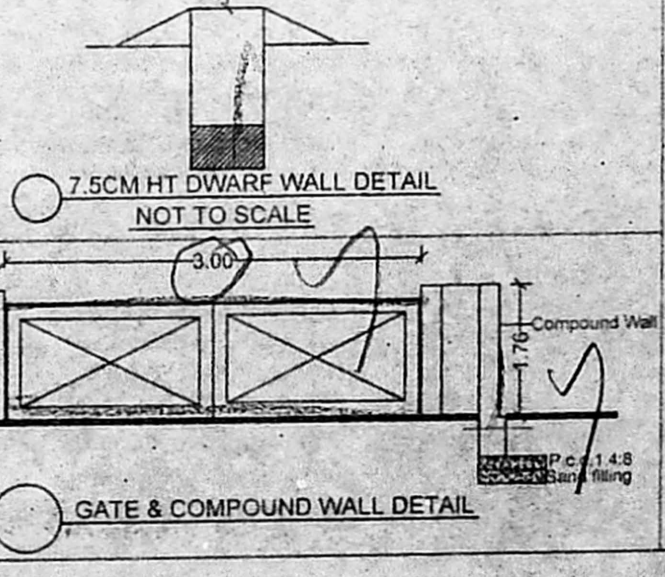
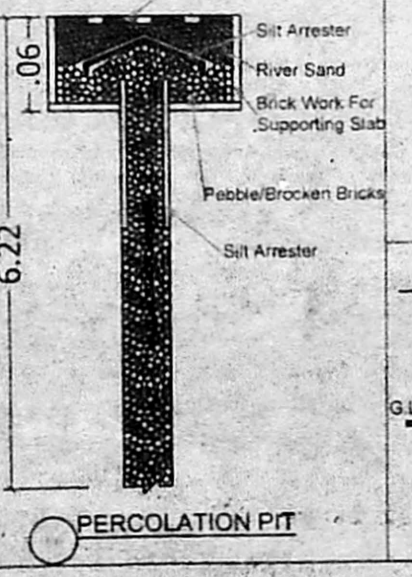
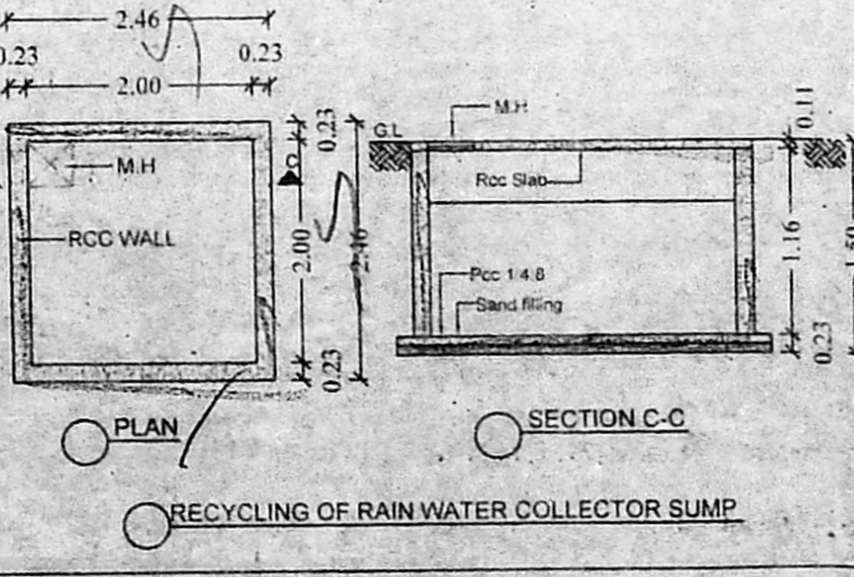
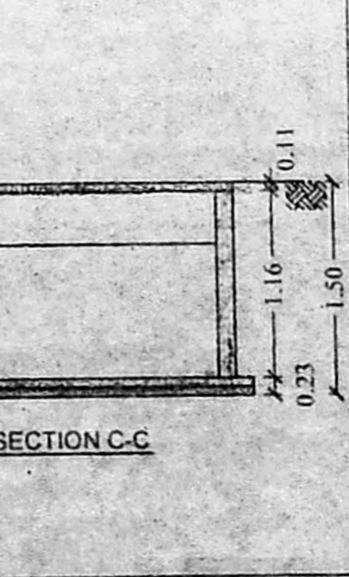
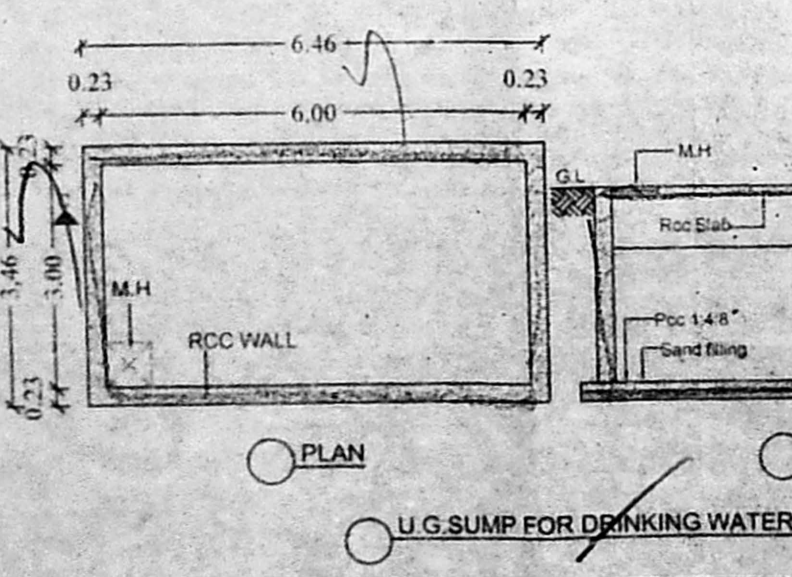
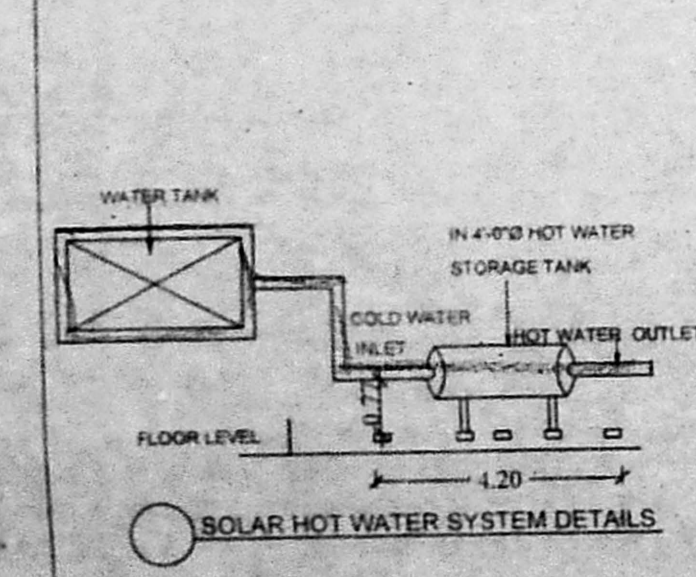
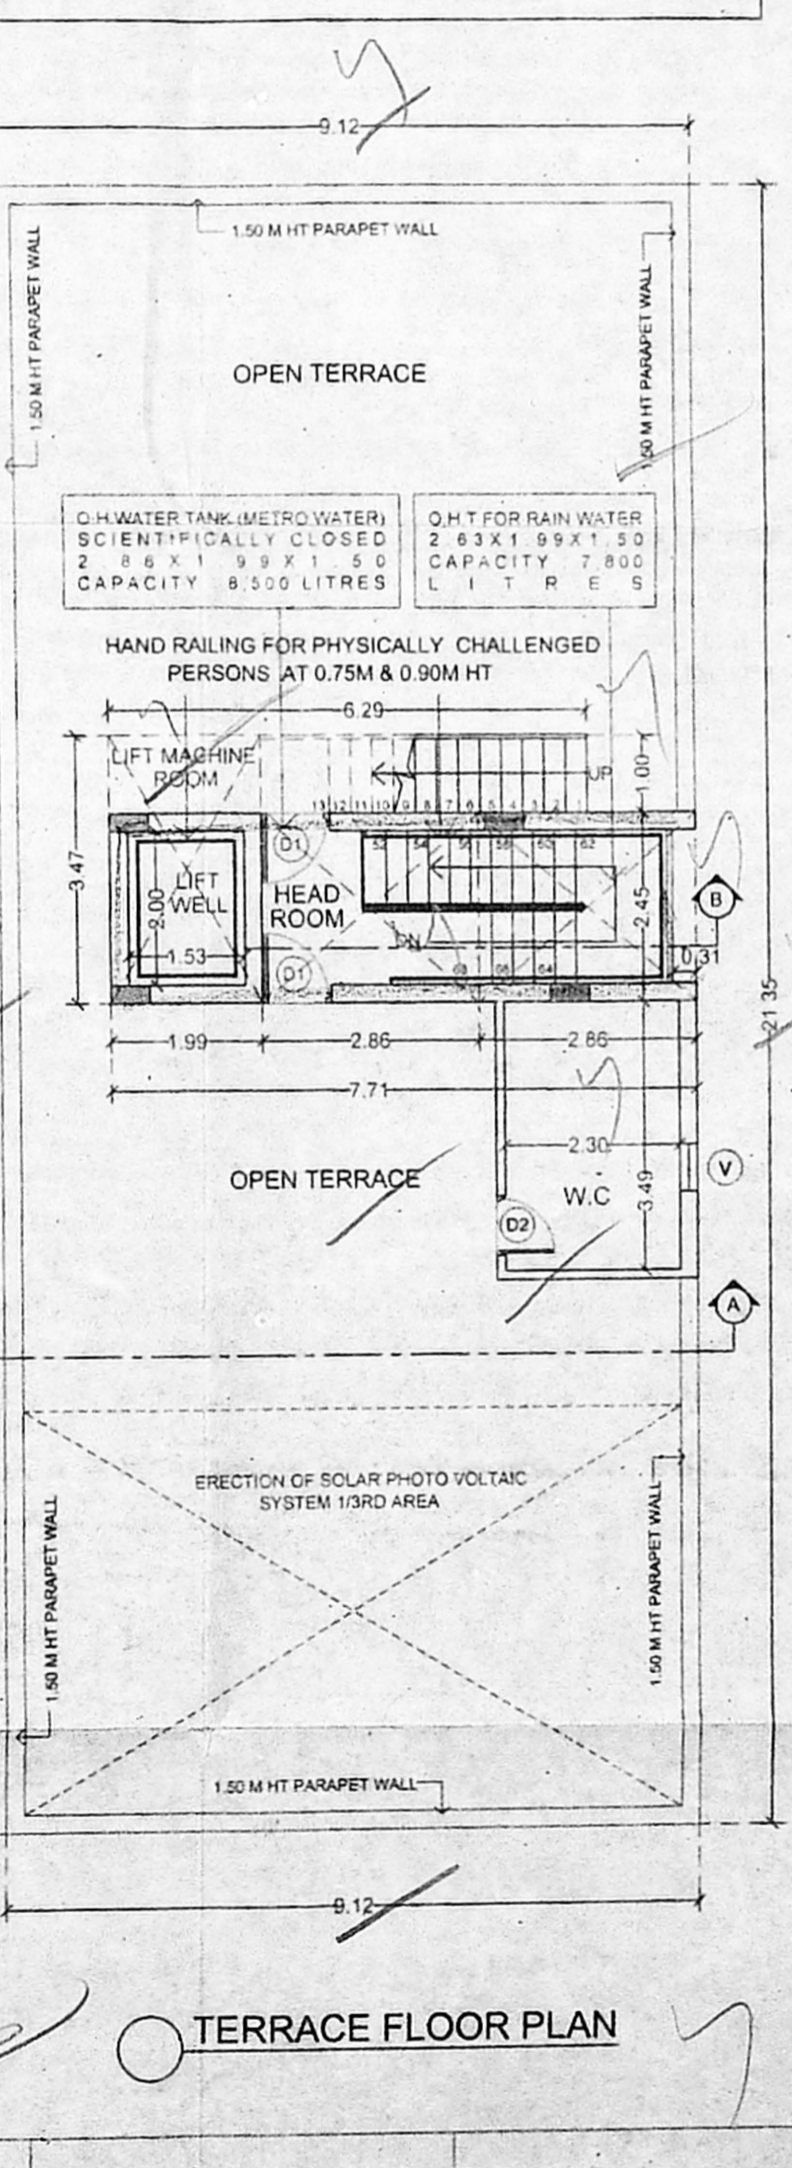
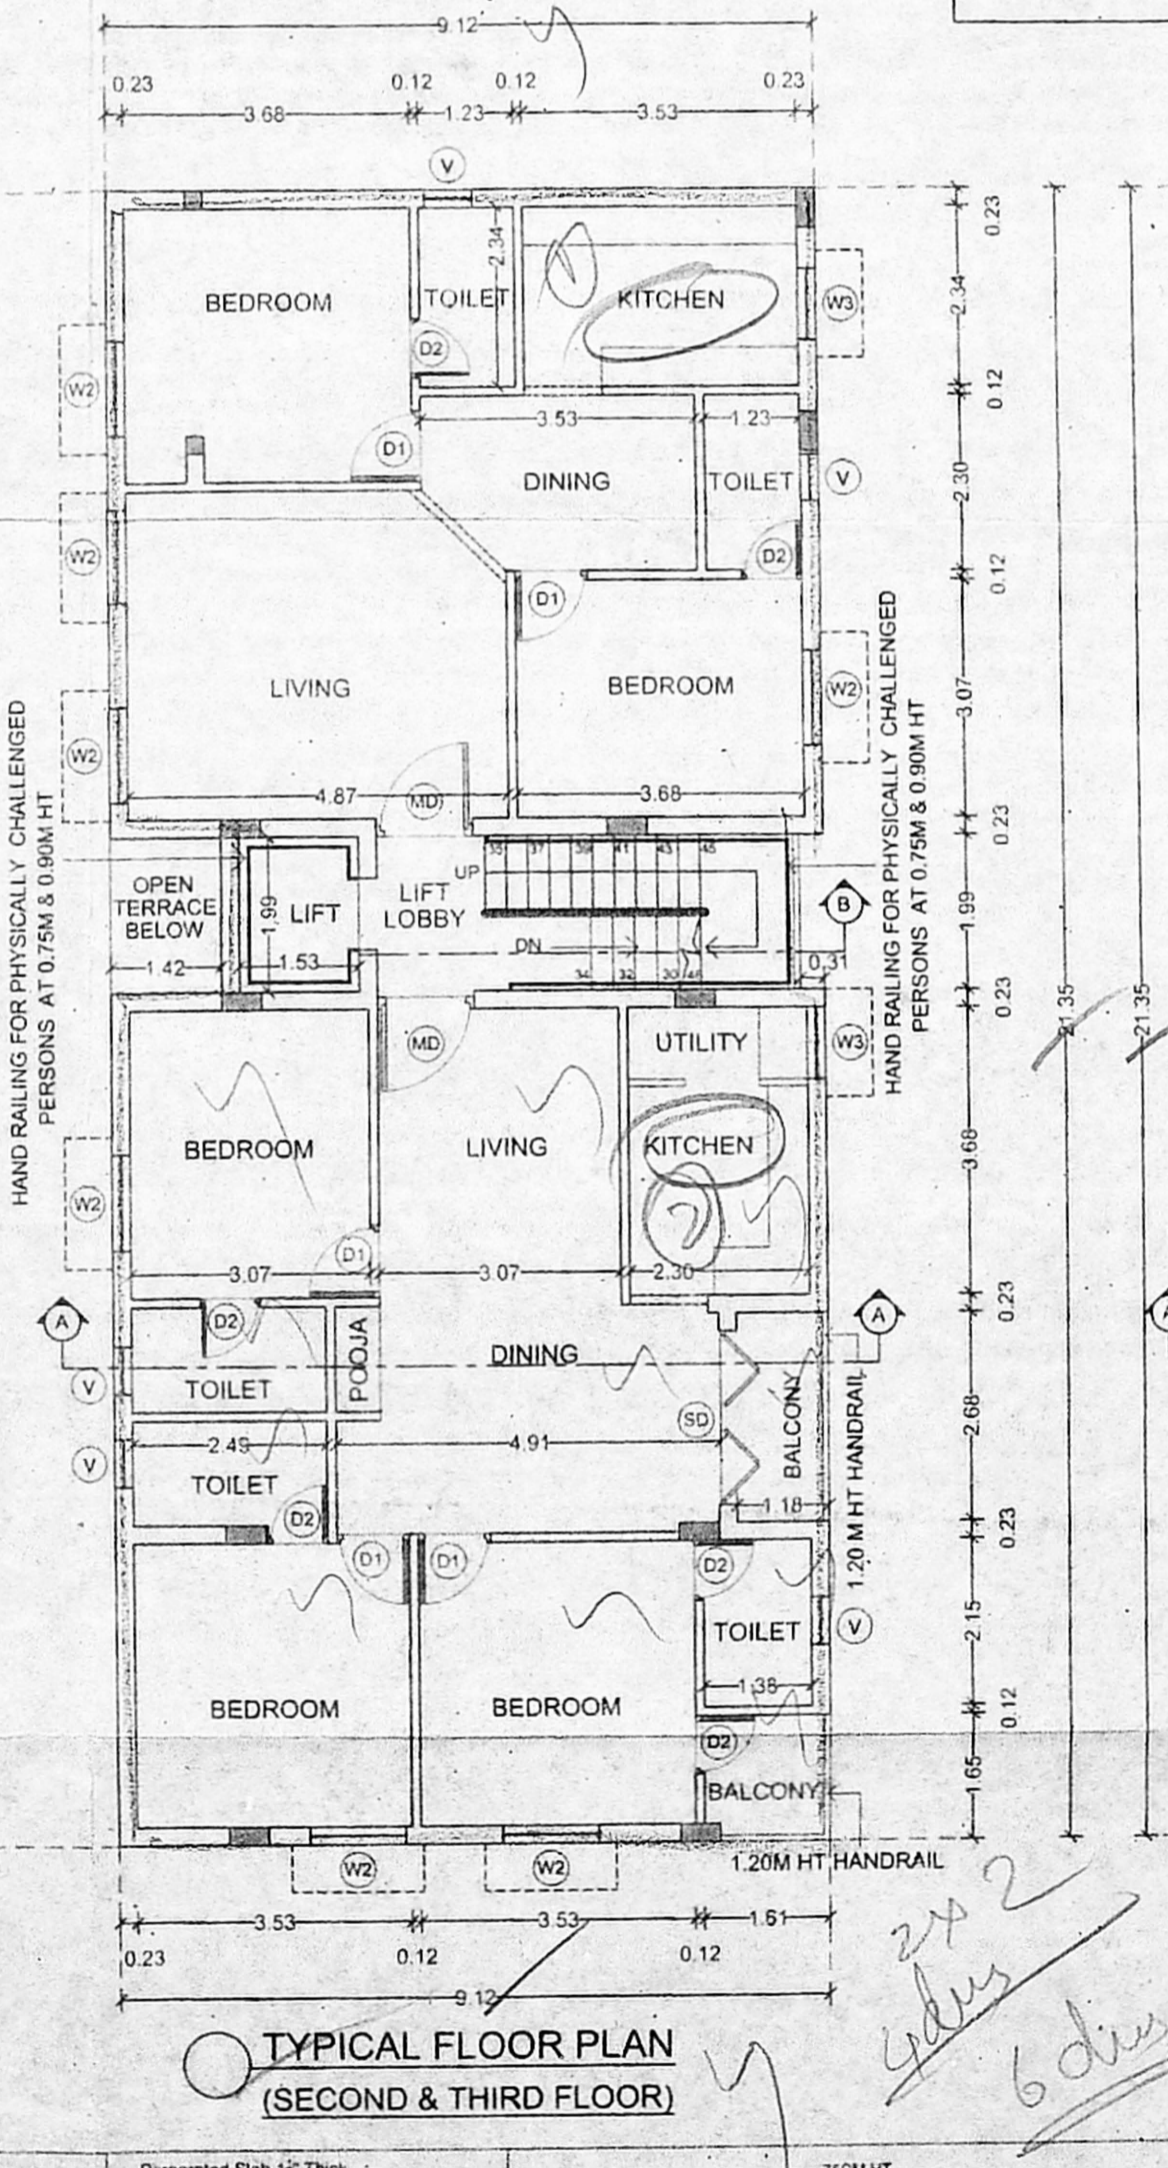


சென்னை மாநகராட்சி
 திட்டம்: 13/11/2019
 R.P. 3/11/2019

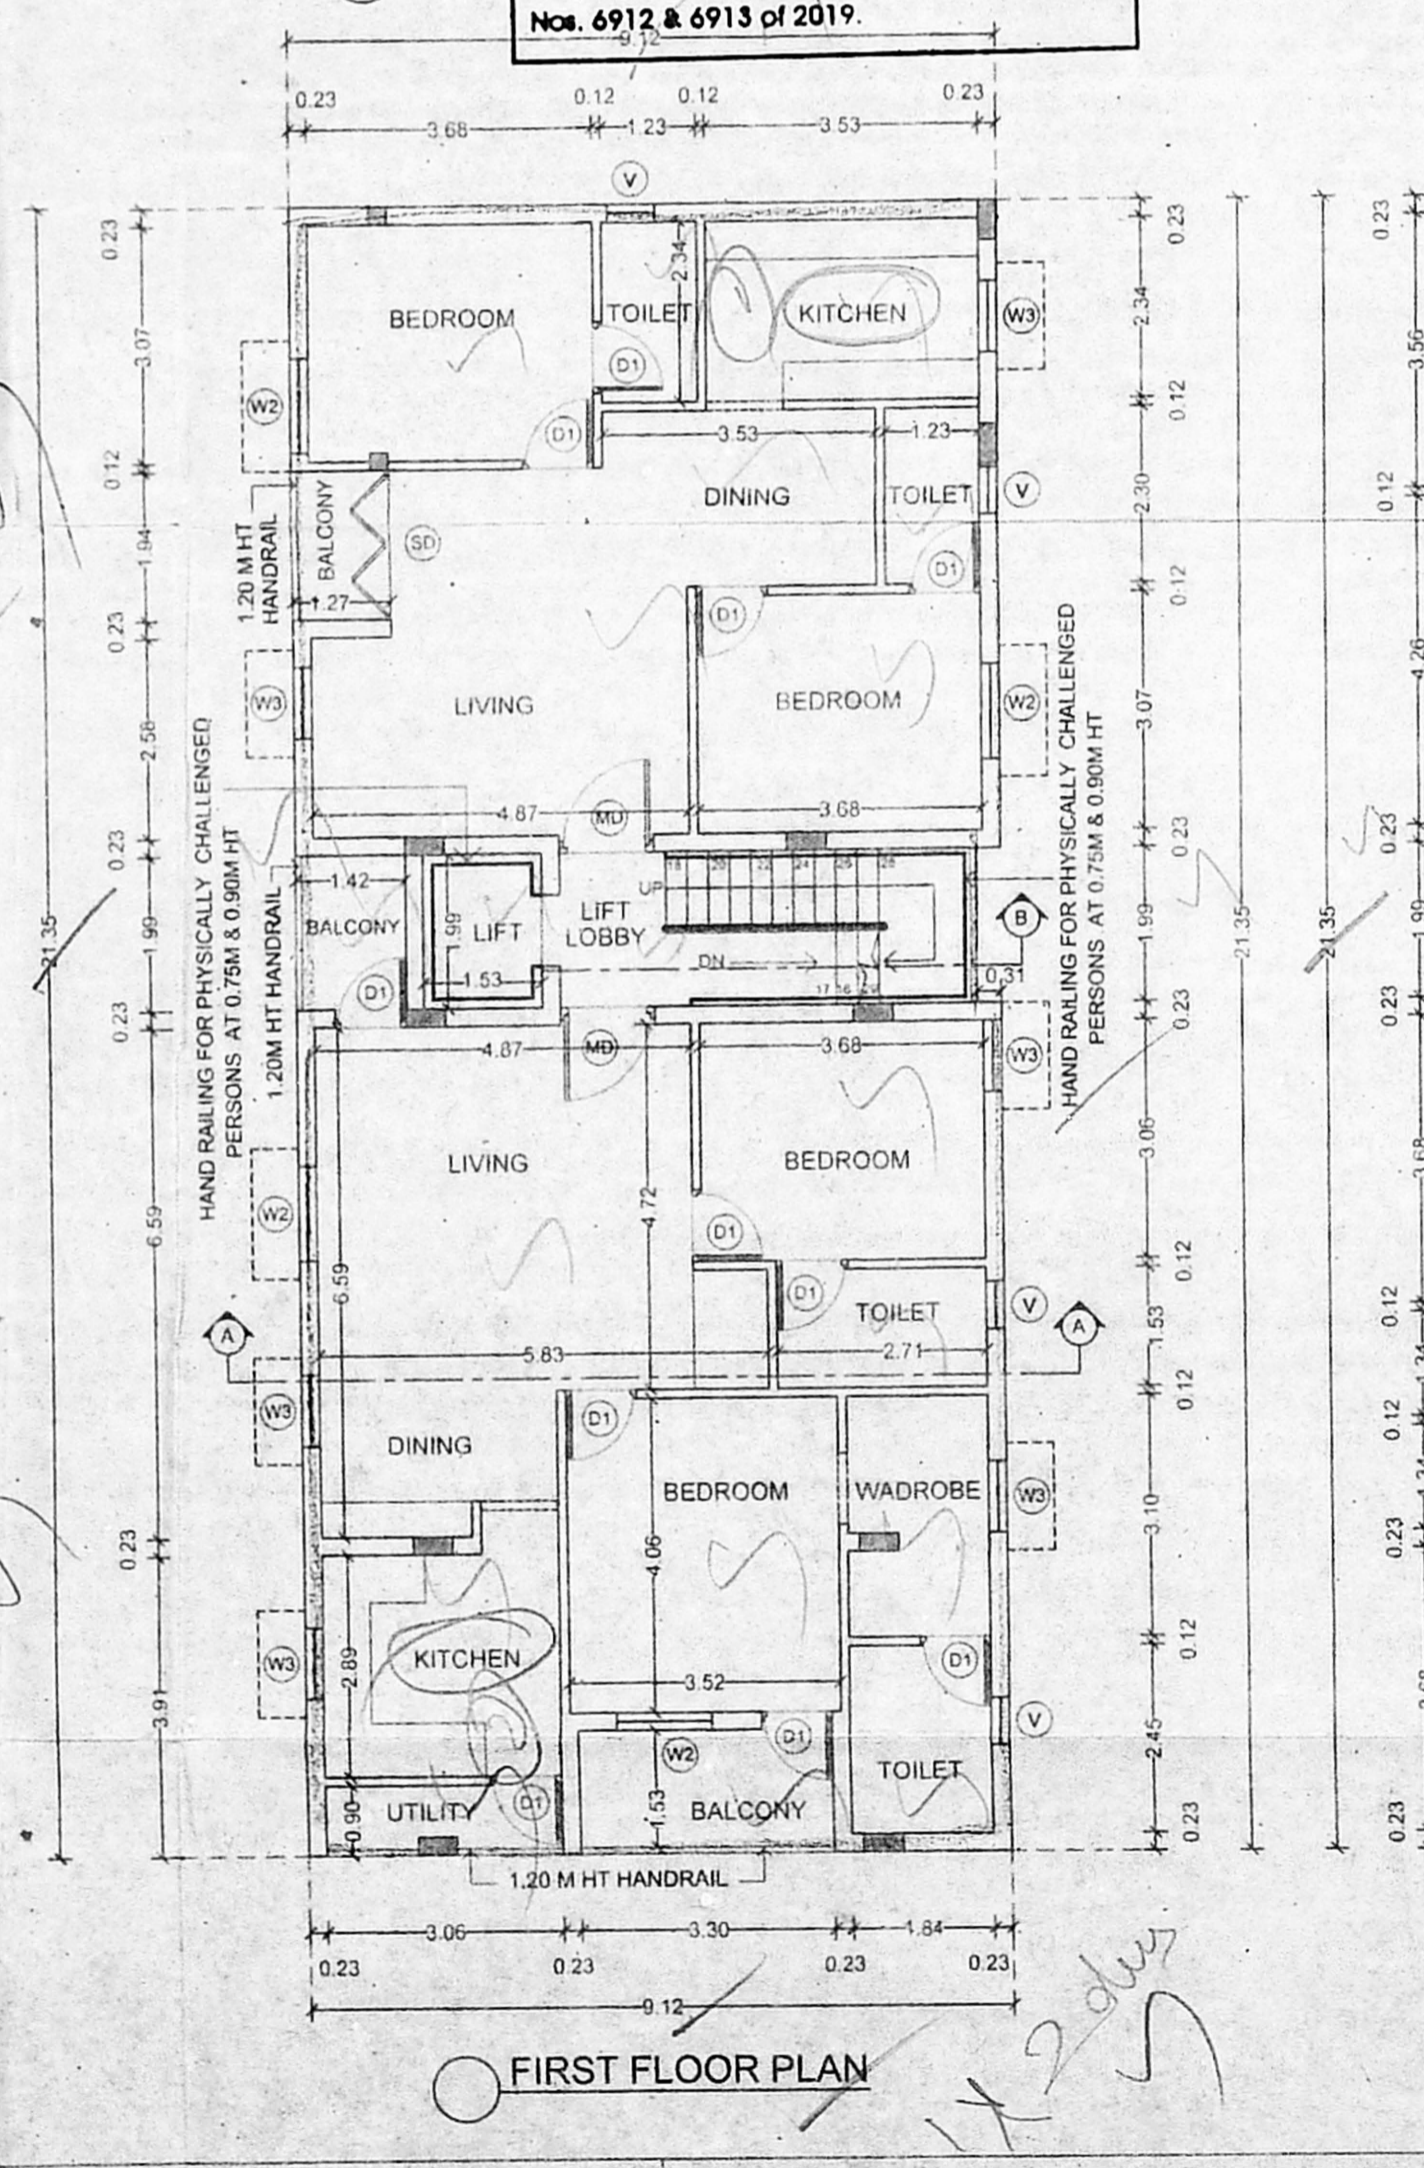

S.NO	DESCRIPTION	IN FEET	AREA
1	MD -DOOR	4'0"X7'0"	28.00
3	D1 -DOOR	3'0"X7'0"	21.00
4	D2 -DOOR	2'6"X7'0"	18.00
5	SD -DOOR	6'3"X7'0"	44.10
6	W1 -WINDOW	6'0"X4'0"	24.00
7	W 2 -WINDOW	4'0"X4'0"	16.00
8	W3 -WINDOW	3'0"X4'0"	12.00
9	V -VENTILATOR	2'0"X2'0"	4.00

AREA STATEMENT :		SQ.M
AS PER PATTA		297.00
AS PER DOCUMENT		297.29
AREA STATEMENT		
FLOOR	RESIDENTIAL FSI AREA	
STILT FLOOR		
1st FLOOR	194.20 SQ.M	
2nd FLOOR	191.37 SQ.M	
3rd FLOOR	191.37 SQ.M	
TOTAL	576.94 SQ.M	
TOTAL FSI ACHIEVED	= 1.94	

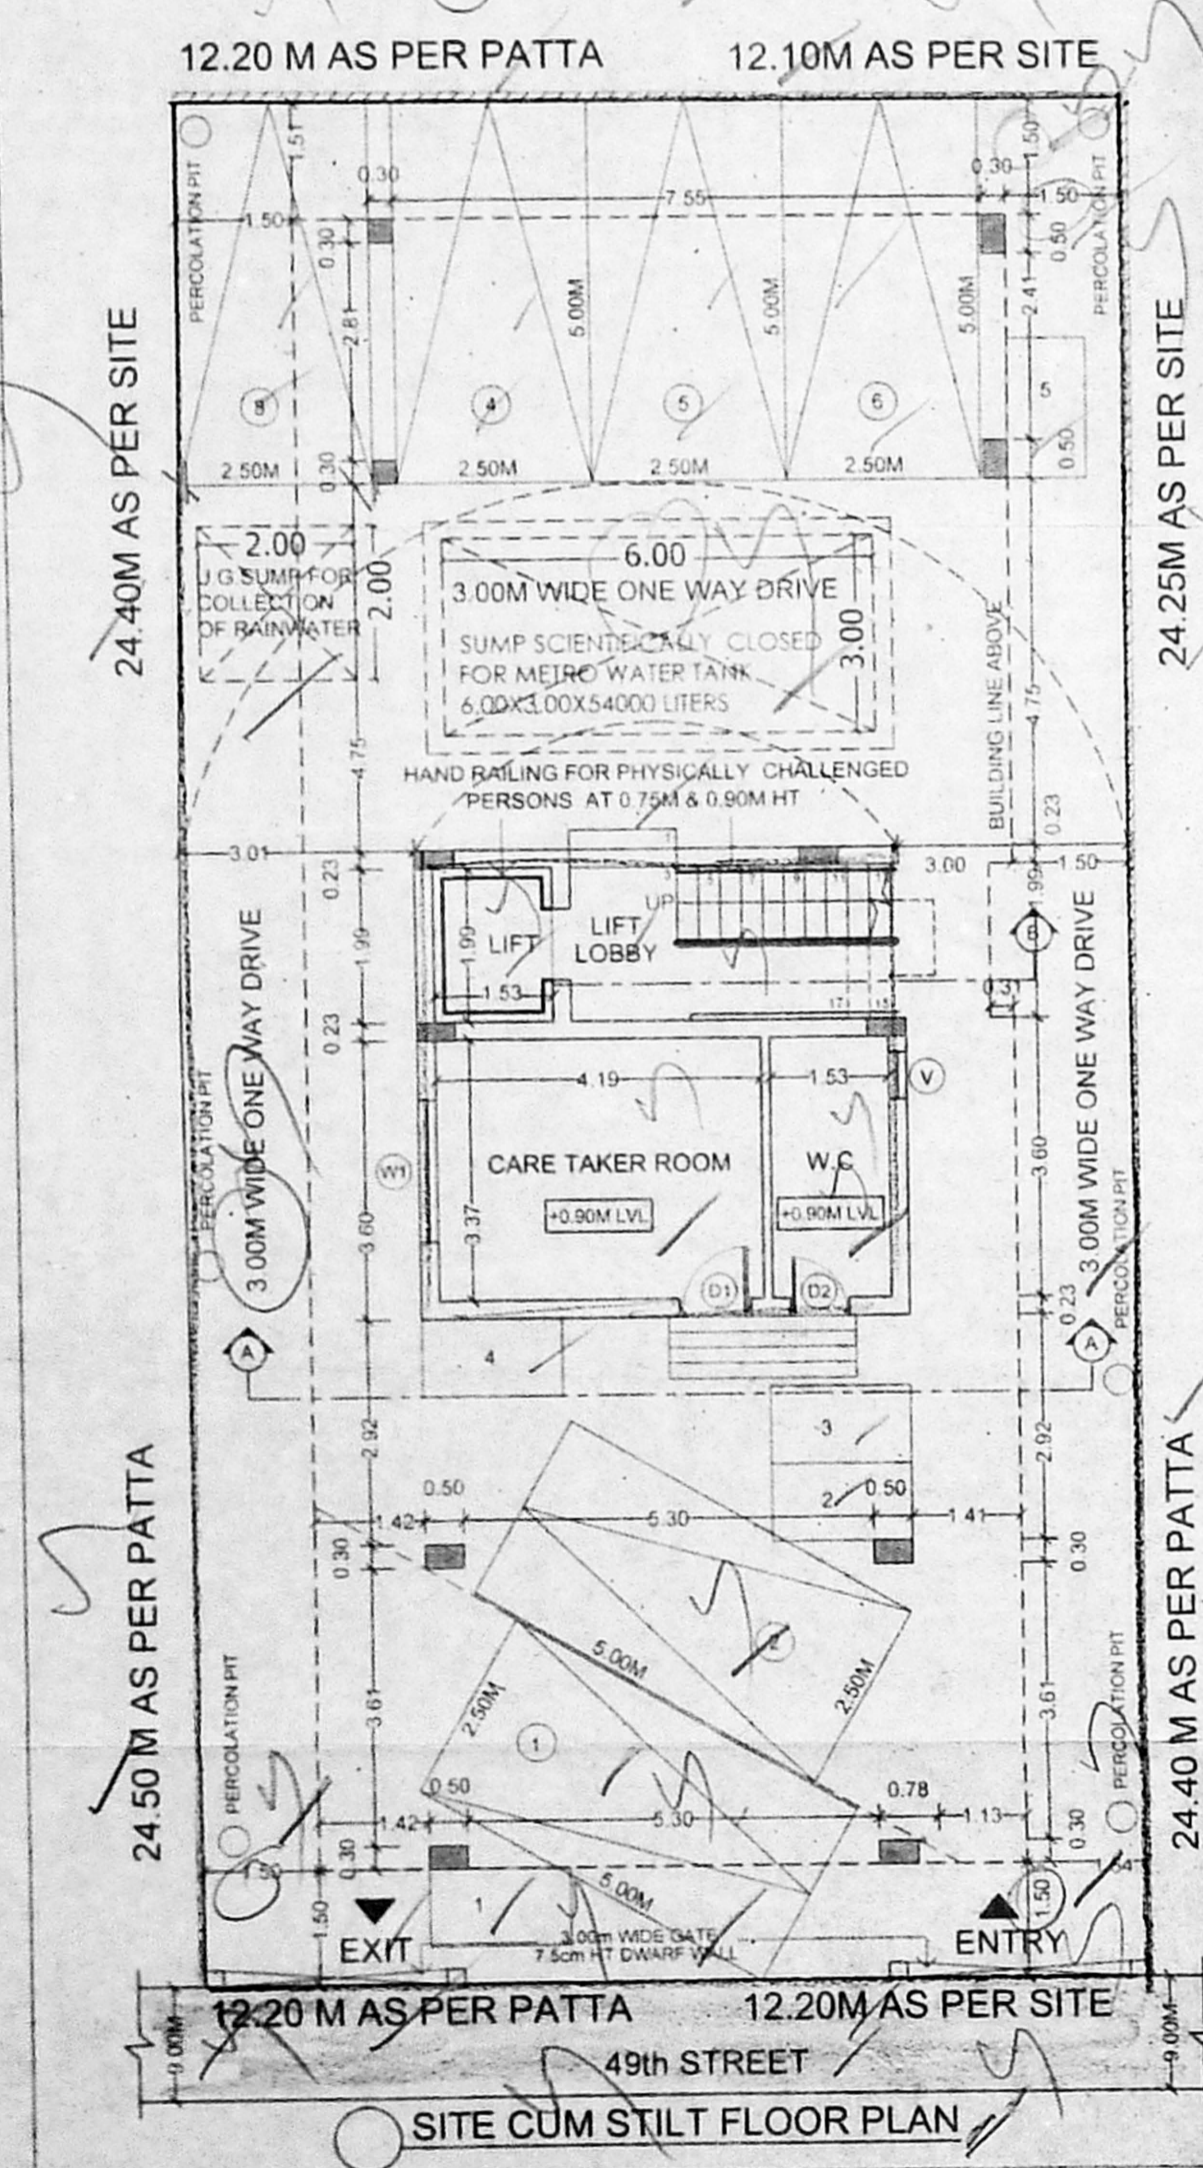

PARKING DETAILS	
TOTAL CAR PARKING PROVIDED	= 6 NOS
COLOUR INDEX	
PROPOSED	
BOUNDARY	
ROAD	
PROJECT TITLE	

THE PROPOSED CONSTRUCTION OF STILT+3 FLOORS RESIDENTIAL BUILDING AT DOOR.NO. 3, 49TH STREET, CO-OPERATIVE BUILDING SOCIETY COLONY, NAGANALLUR, CHENNAI- 600 061, COMPRISED IN S.NO. 36/7 & 36/4PART AND T.S.NO. 21, BLOCK NO: 17, WARD 'B' OF NAGANALLUR VILLAGE, ALANDHUR TOWN, ALANDHUR TALUK, CHENNAI DISTRICT, WITHIN LIMITS OF GREATER CHENNAI CORPORATION. ZONE XII, DIVISION-167.

ARCHITECT

 C.M. SANTOSH KUMAR, B.Arch, Urban Planner
 Architect / CA / 2012 / 54444
 Of: 46, No: 109, A-Block, 1st Floor, 3rd Avenue, Anna Nagar, Chennai-102. Ph: 9176900600

APPLICANT	
	Authorised Signatory
ALL DIMENSION IN METER	
SCALE : 1:100 (1"=8'0")	SHEET.NO: 1/1