
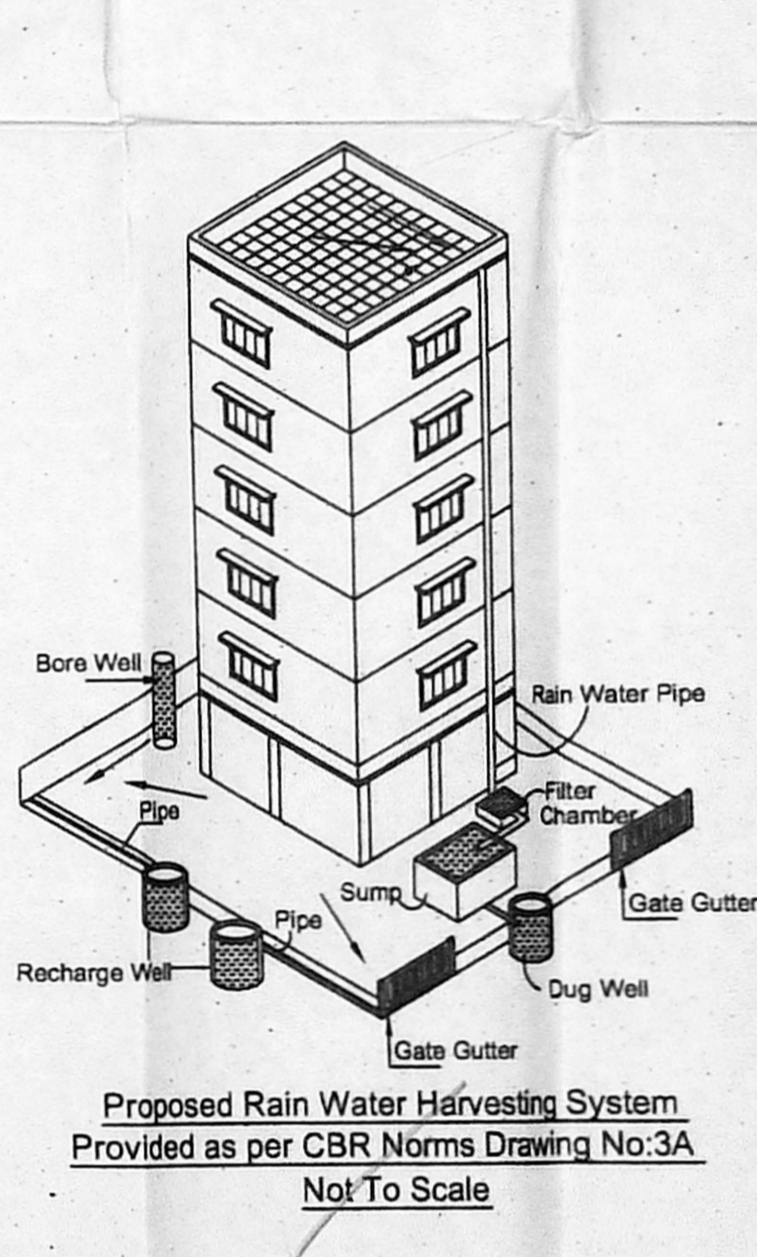
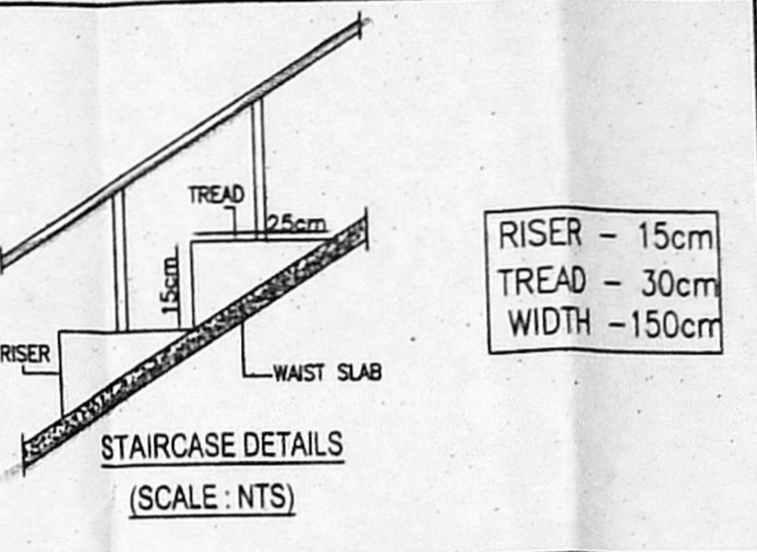
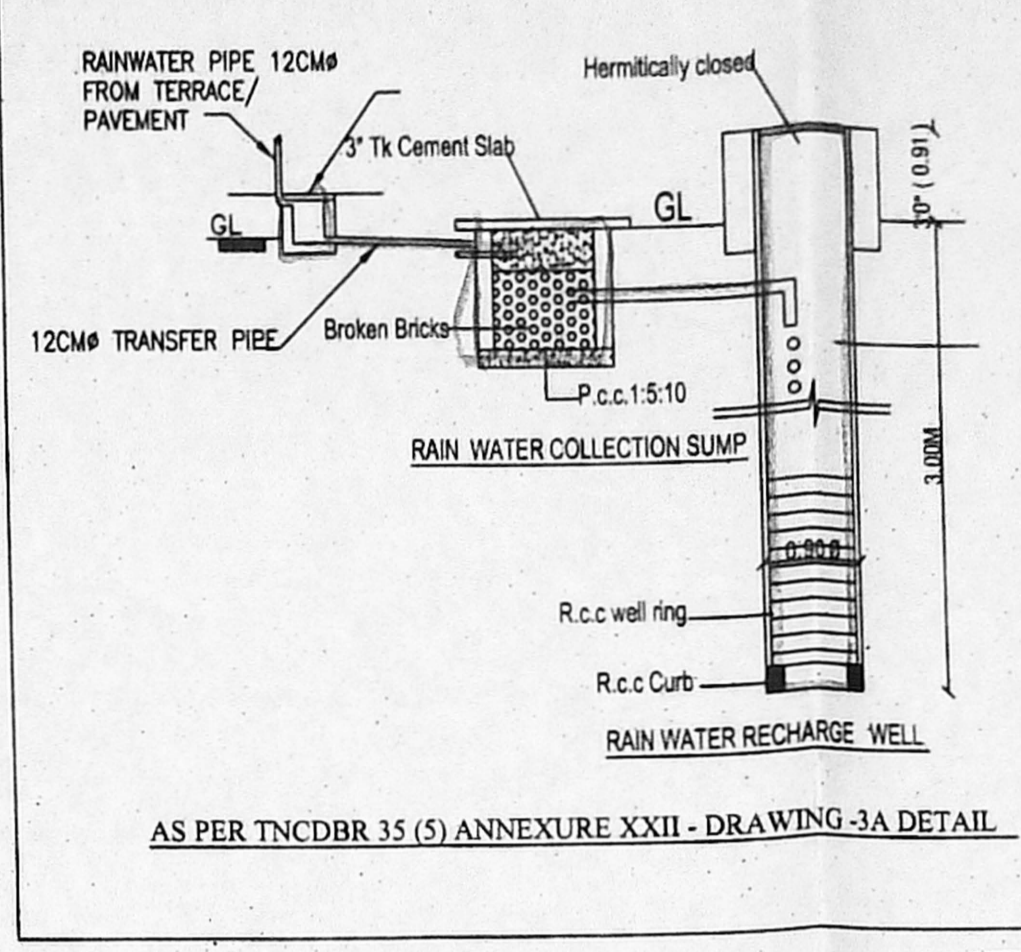
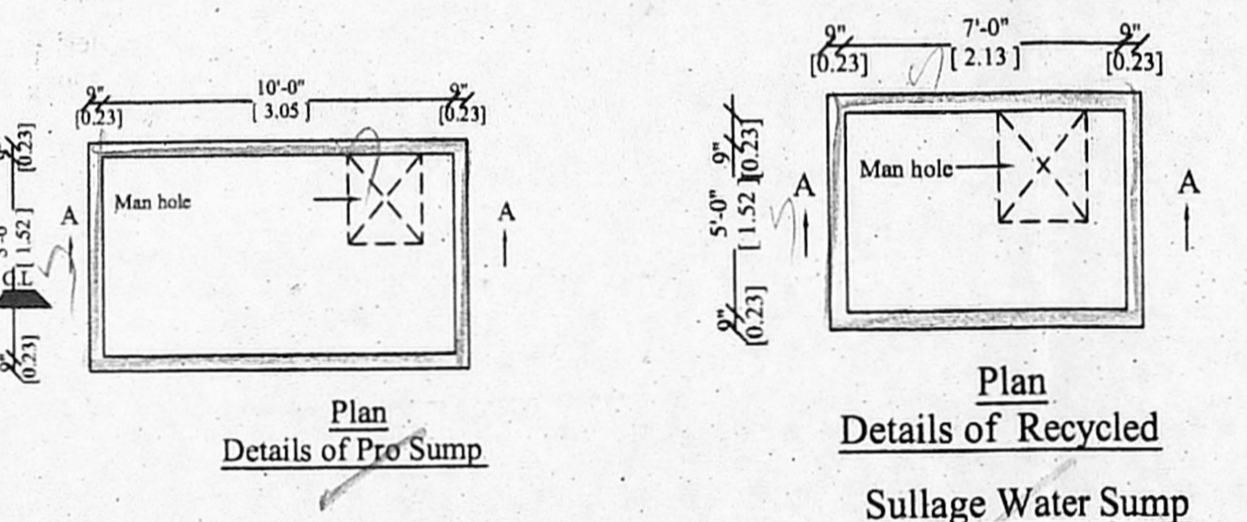
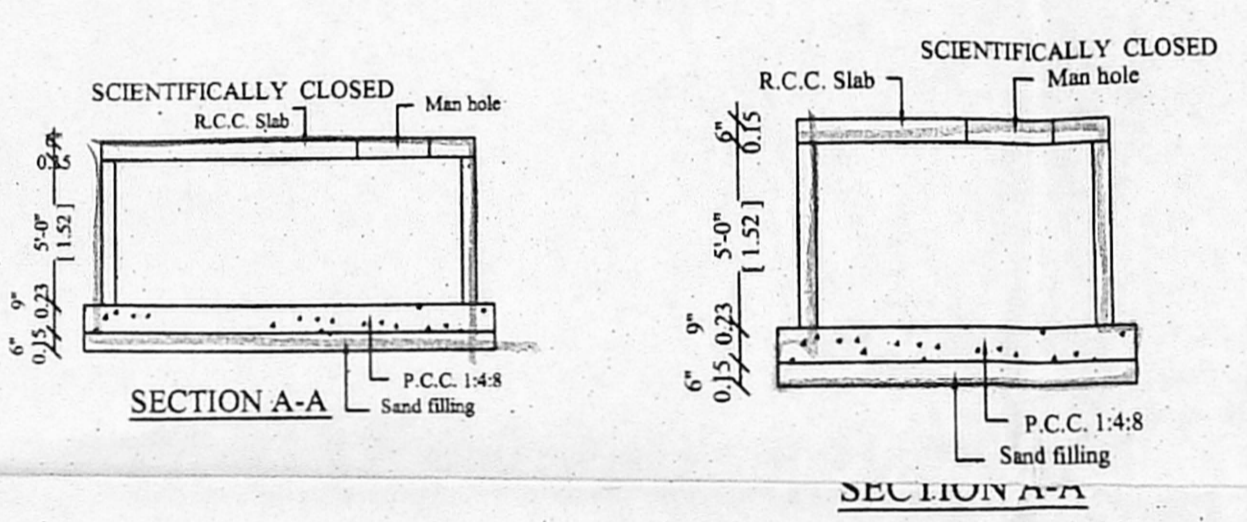
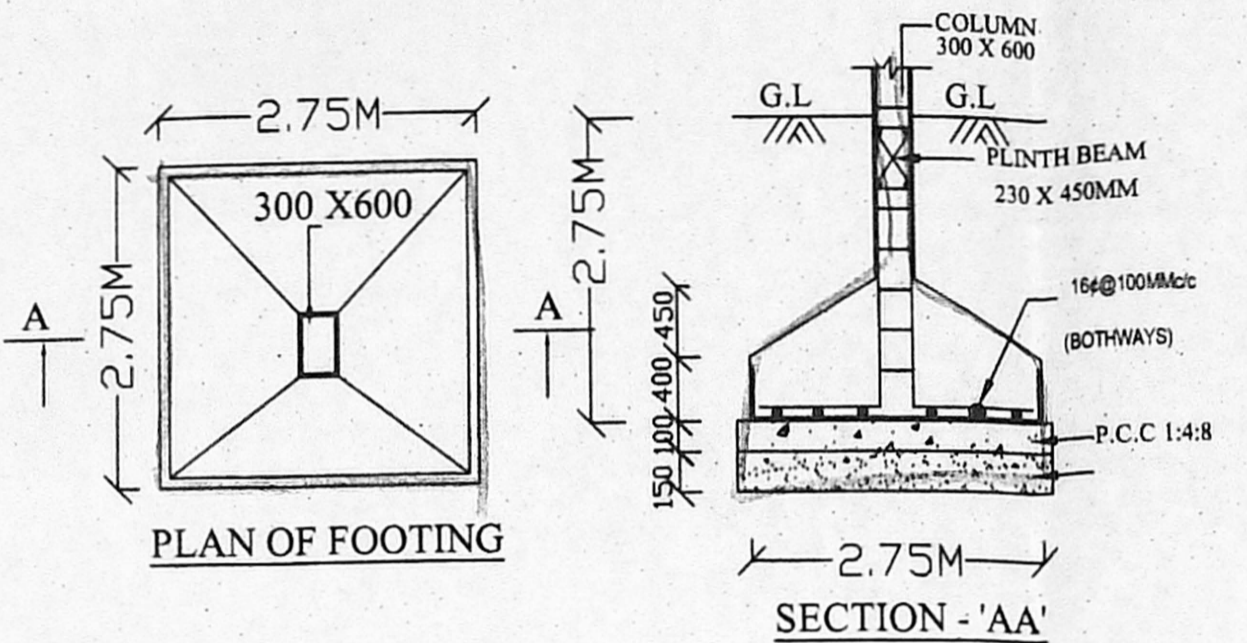
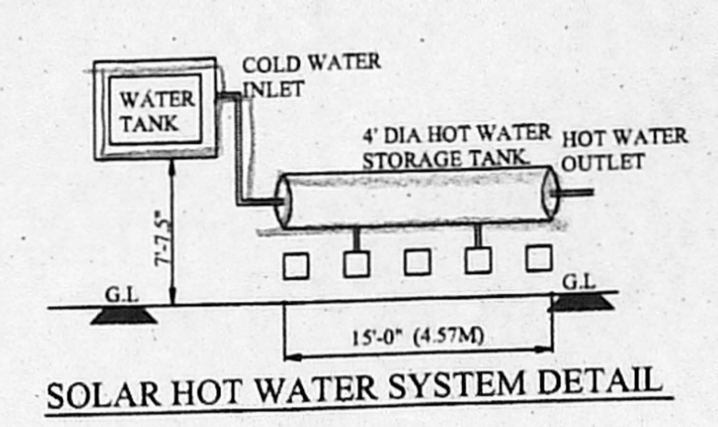
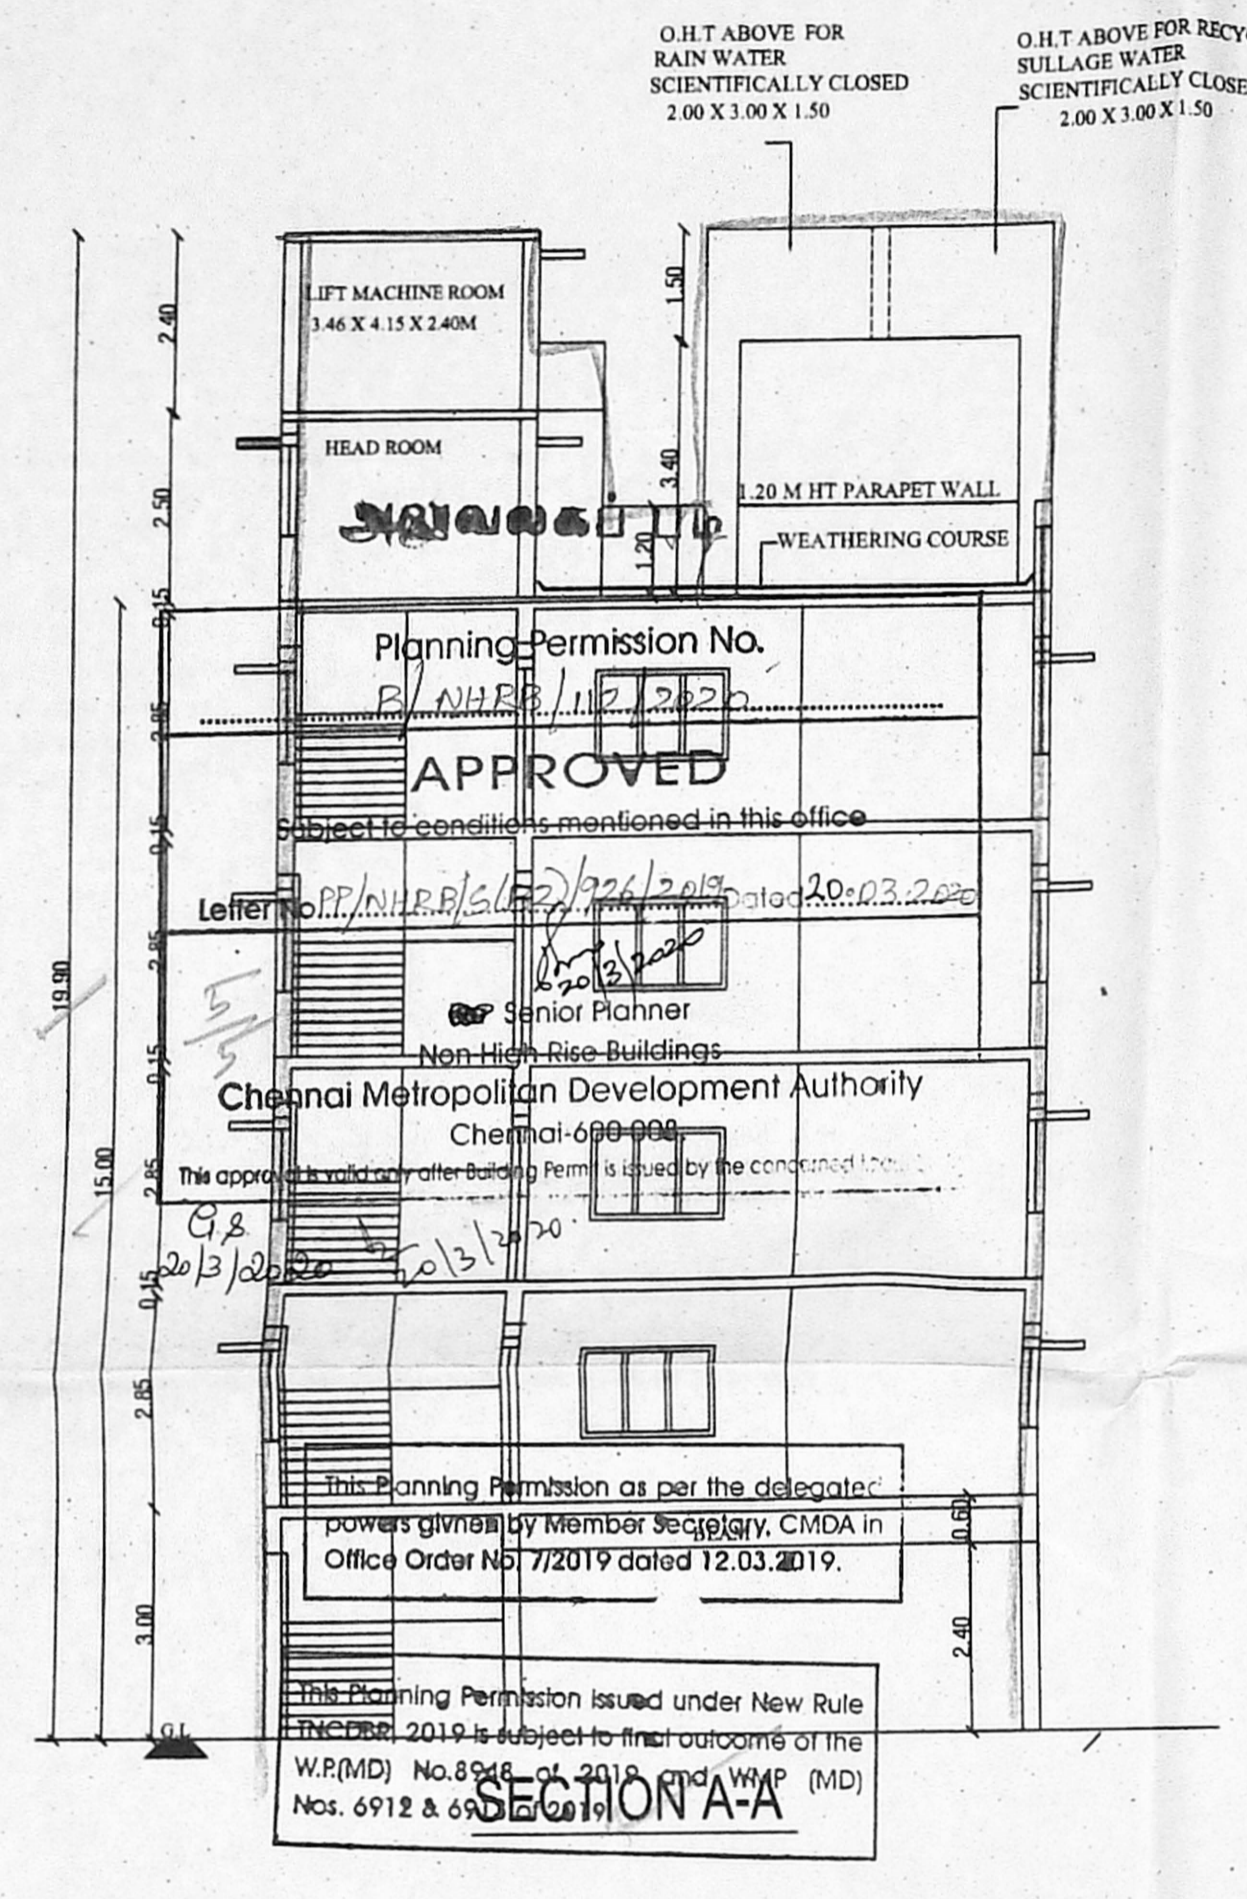
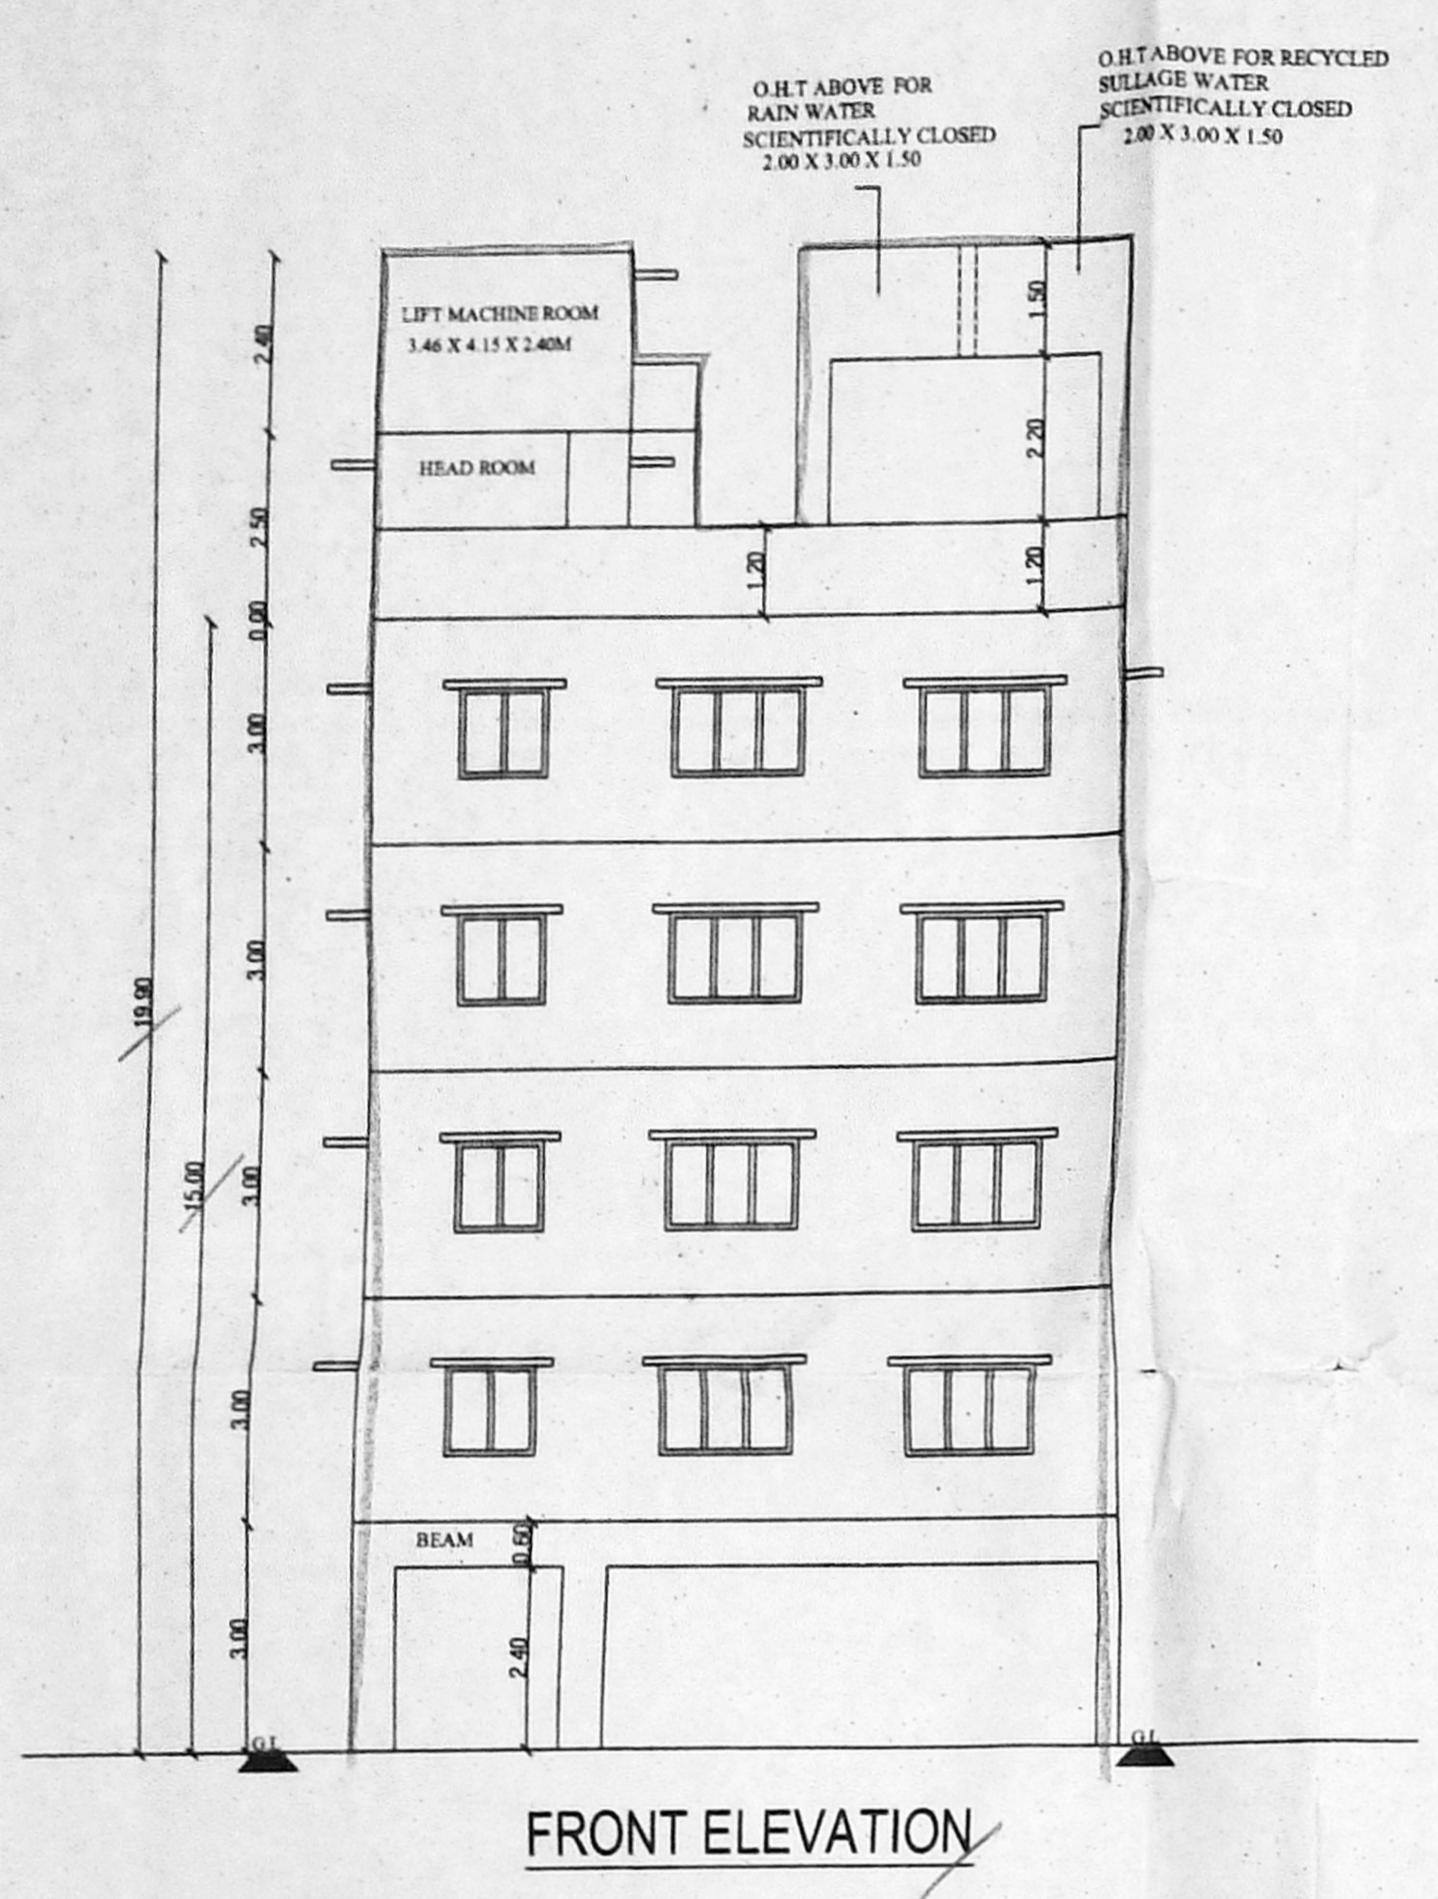


PLAN SHOWING THE PROPOSED CONSTRUCTION OF RESIDENTIAL BUILDING AT PLOT NO: 4, BAGIRATHI AMMAL STREET, R.A. PURAM, MYLAPORE, CHENNAI. COMPRISED IN R.S.NO: 4255 / 14, BLOCK NO: 92 OF MYLAPORE VILLAGE WITHIN GREATER CHENNAI CORPORATION DIVISION NO - 173, ZONE - XIII. REFERENCE : REGULRISATION PLOT SANCTIONED VIDE 130 / 2017 DATED: 10 / 05 / 2018.

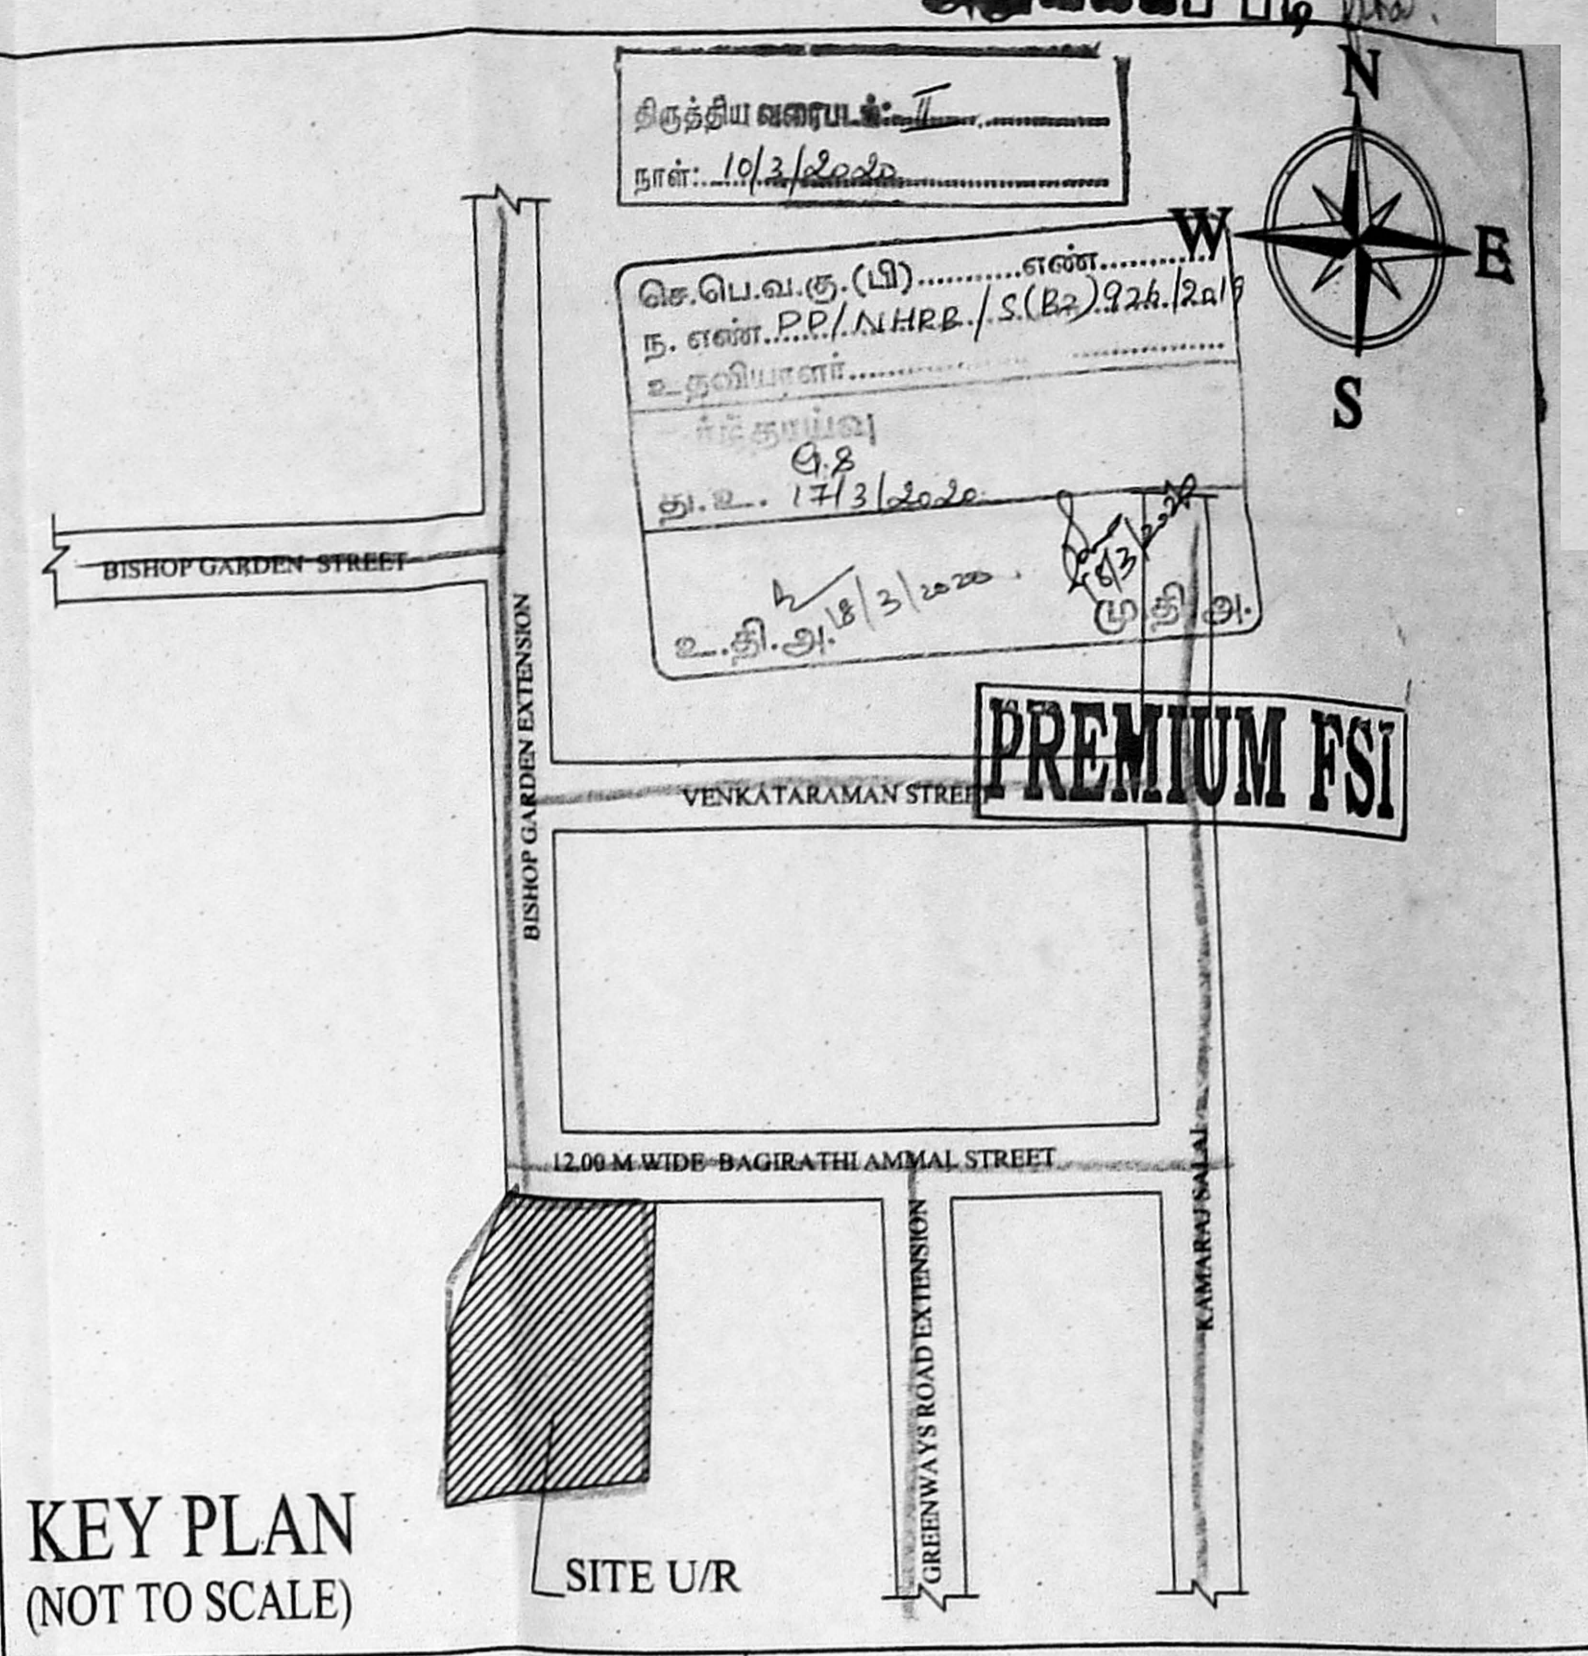

SPECIFICATION

SAND FILLING FOR FOUNDATION AND BASEMENT
P.C.C 1:4:8 FOR FOUNDATION AND BASEMENT
9" BRICK WORK WALLS IN C.M. 1:3
4.5" BRICK WORK WALLS IN C.M. 1:3
ALL R.C.C WORKS M 25 GRADE CONCRETE
CEILING PLASTERING IN CEMENT MORTAR 1:3
WEATHERING COURSE USING BRICK JELLY & LIME CONCRETE IN 1:3 RATIO
CLAY TILES IN TERRACE FLOOR USING CM 1:4
WALLS & CEILING WITH CEMENT PAINT
DOORS & WINDOWS WITH ENAMEL PAINT
CERAMIC FLOORING IN CM 1:3

JOINERY DETAILS

TYPE	DESCRIPTION	SIZE	FEET	METRE
M.D	MAIN DOOR	3'3" X 7'0"	1.00 X 2.13	
D1	DOOR	3'0" X 7'0"	0.91 X 2.13	
D2	DOOR	2'6" X 7'0"	0.75 X 2.13	
W	WINDOW	6'0" X 4'0"	1.83 X 1.22	
W1	WINDOW	4'6" X 4'0"	1.37 X 1.22	
J	JOLLY	4'6" X 4'0"	1.37 X 1.22	
V	VENTILATOR	2'6" X 2'0"	0.75 X 0.61	
V1	VENTILATOR	1'6" X 2'6"	0.45 X 0.75	






ALL DIMENTION ARE IN FEET & METERS.
SCALE :- 1" = 8'0" & 1:100

COLOUR INDEX

PROPOSED: (Symbol)
ROAD: (Symbol)
BOUNDARY: (Symbol)

AREA STATEMENT

DESCRIPTION	AREA IN M ²
PLOT EXTENT AS PER PATTA	299.00 M ²
AS PER DOCUMENT	299.33 M ²
STILT FLOOR PARKING NON FSI	
FIRST FLOOR	153.26 M ²
SECOND FLOOR	153.26 M ²
THIRD FLOOR	153.26 M ²
FOURTH FLOOR	153.26 M ²
TOTAL	613.04 M ²
PREMIUM F.S.I	2.05

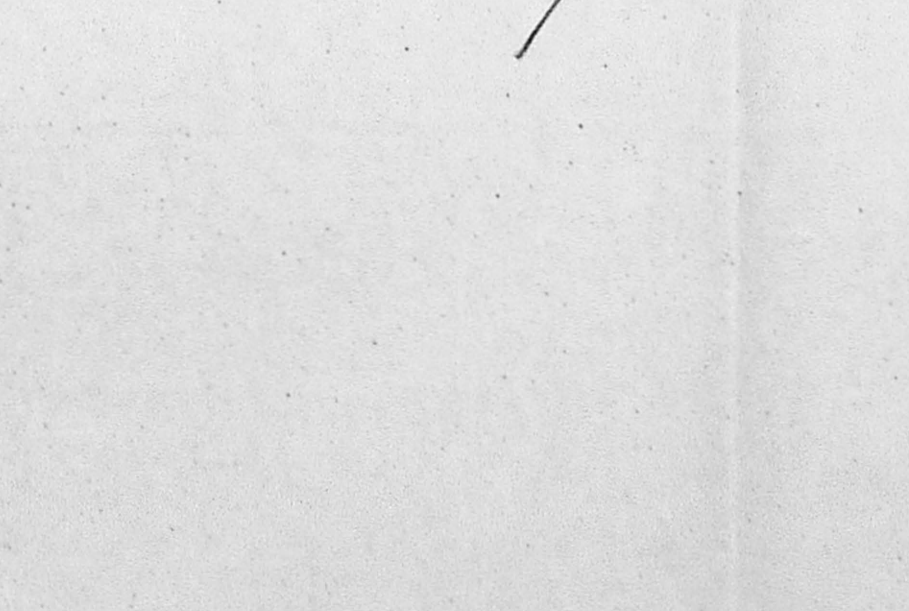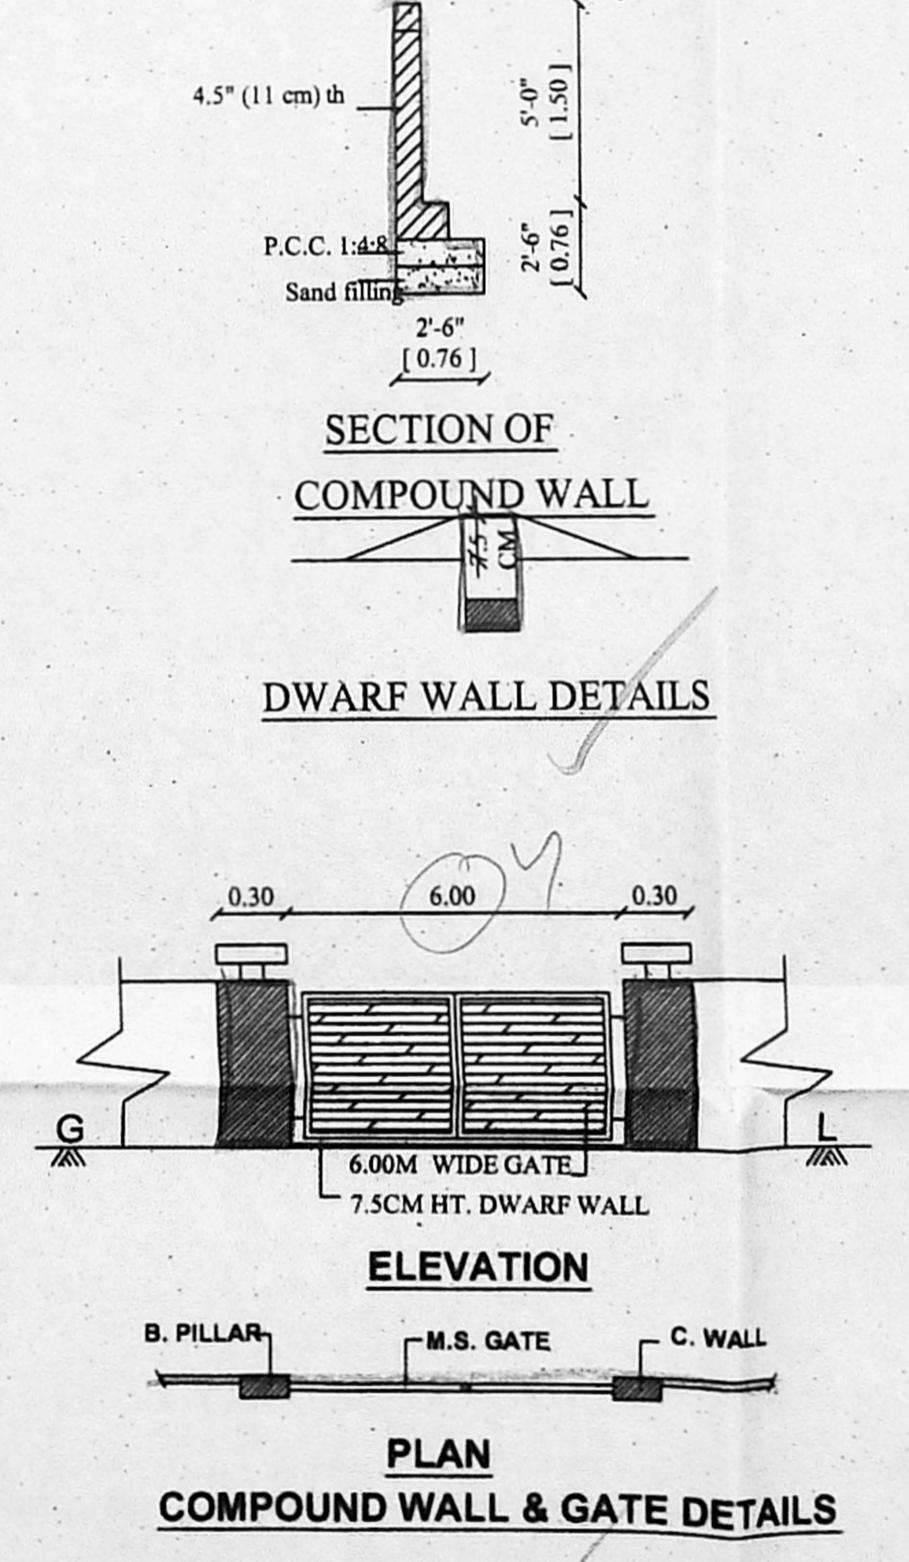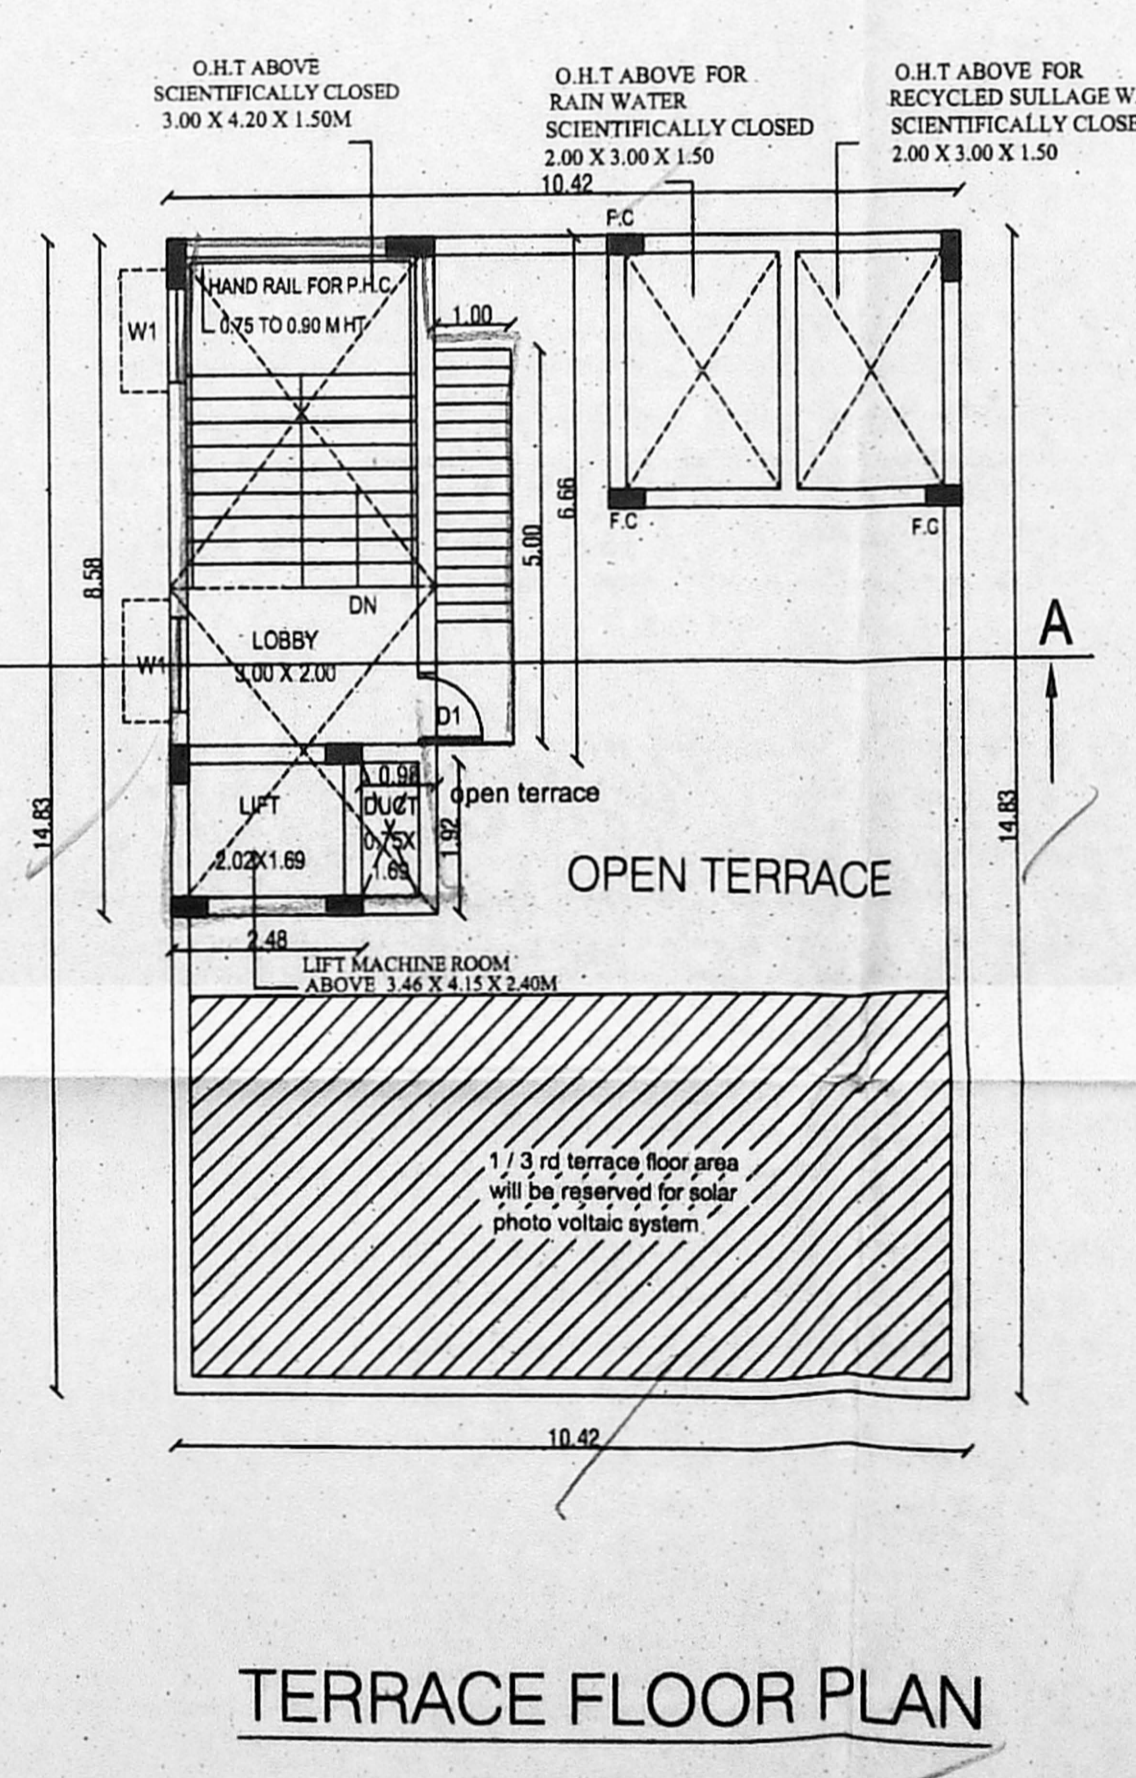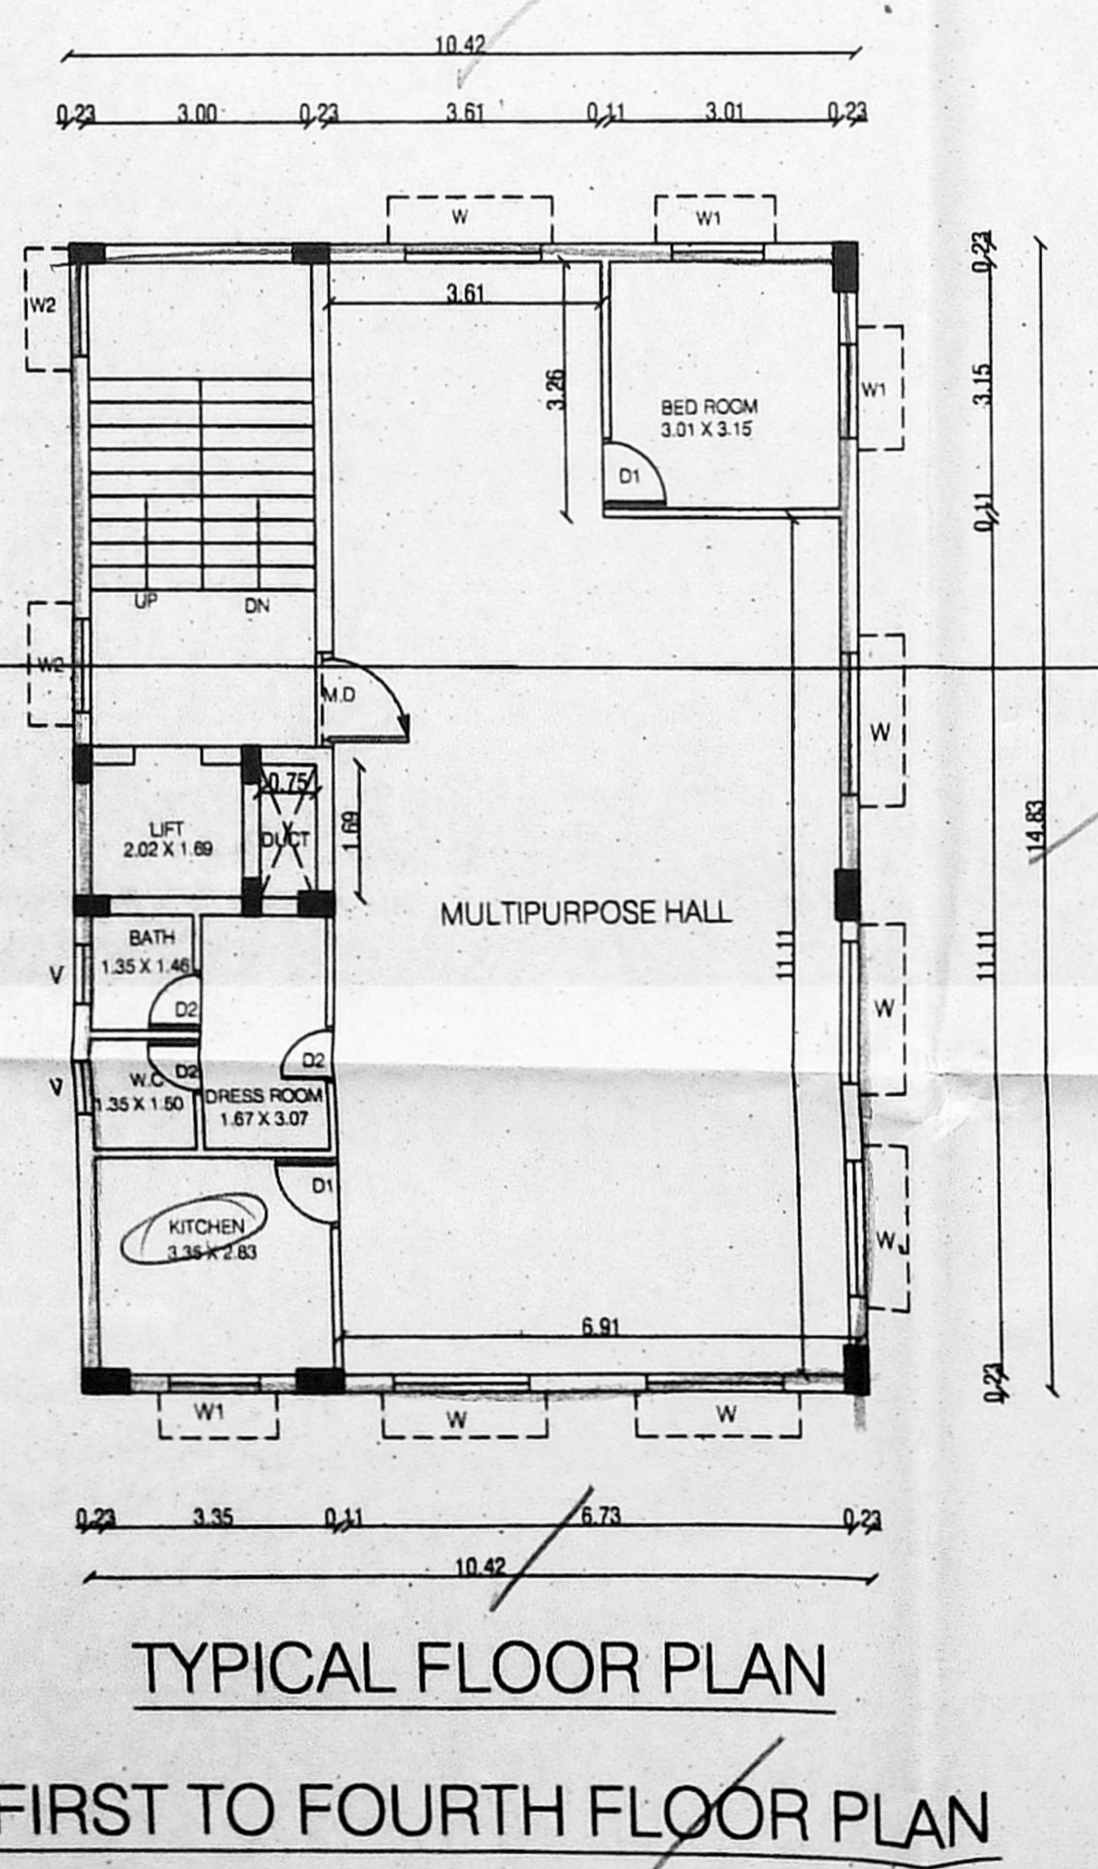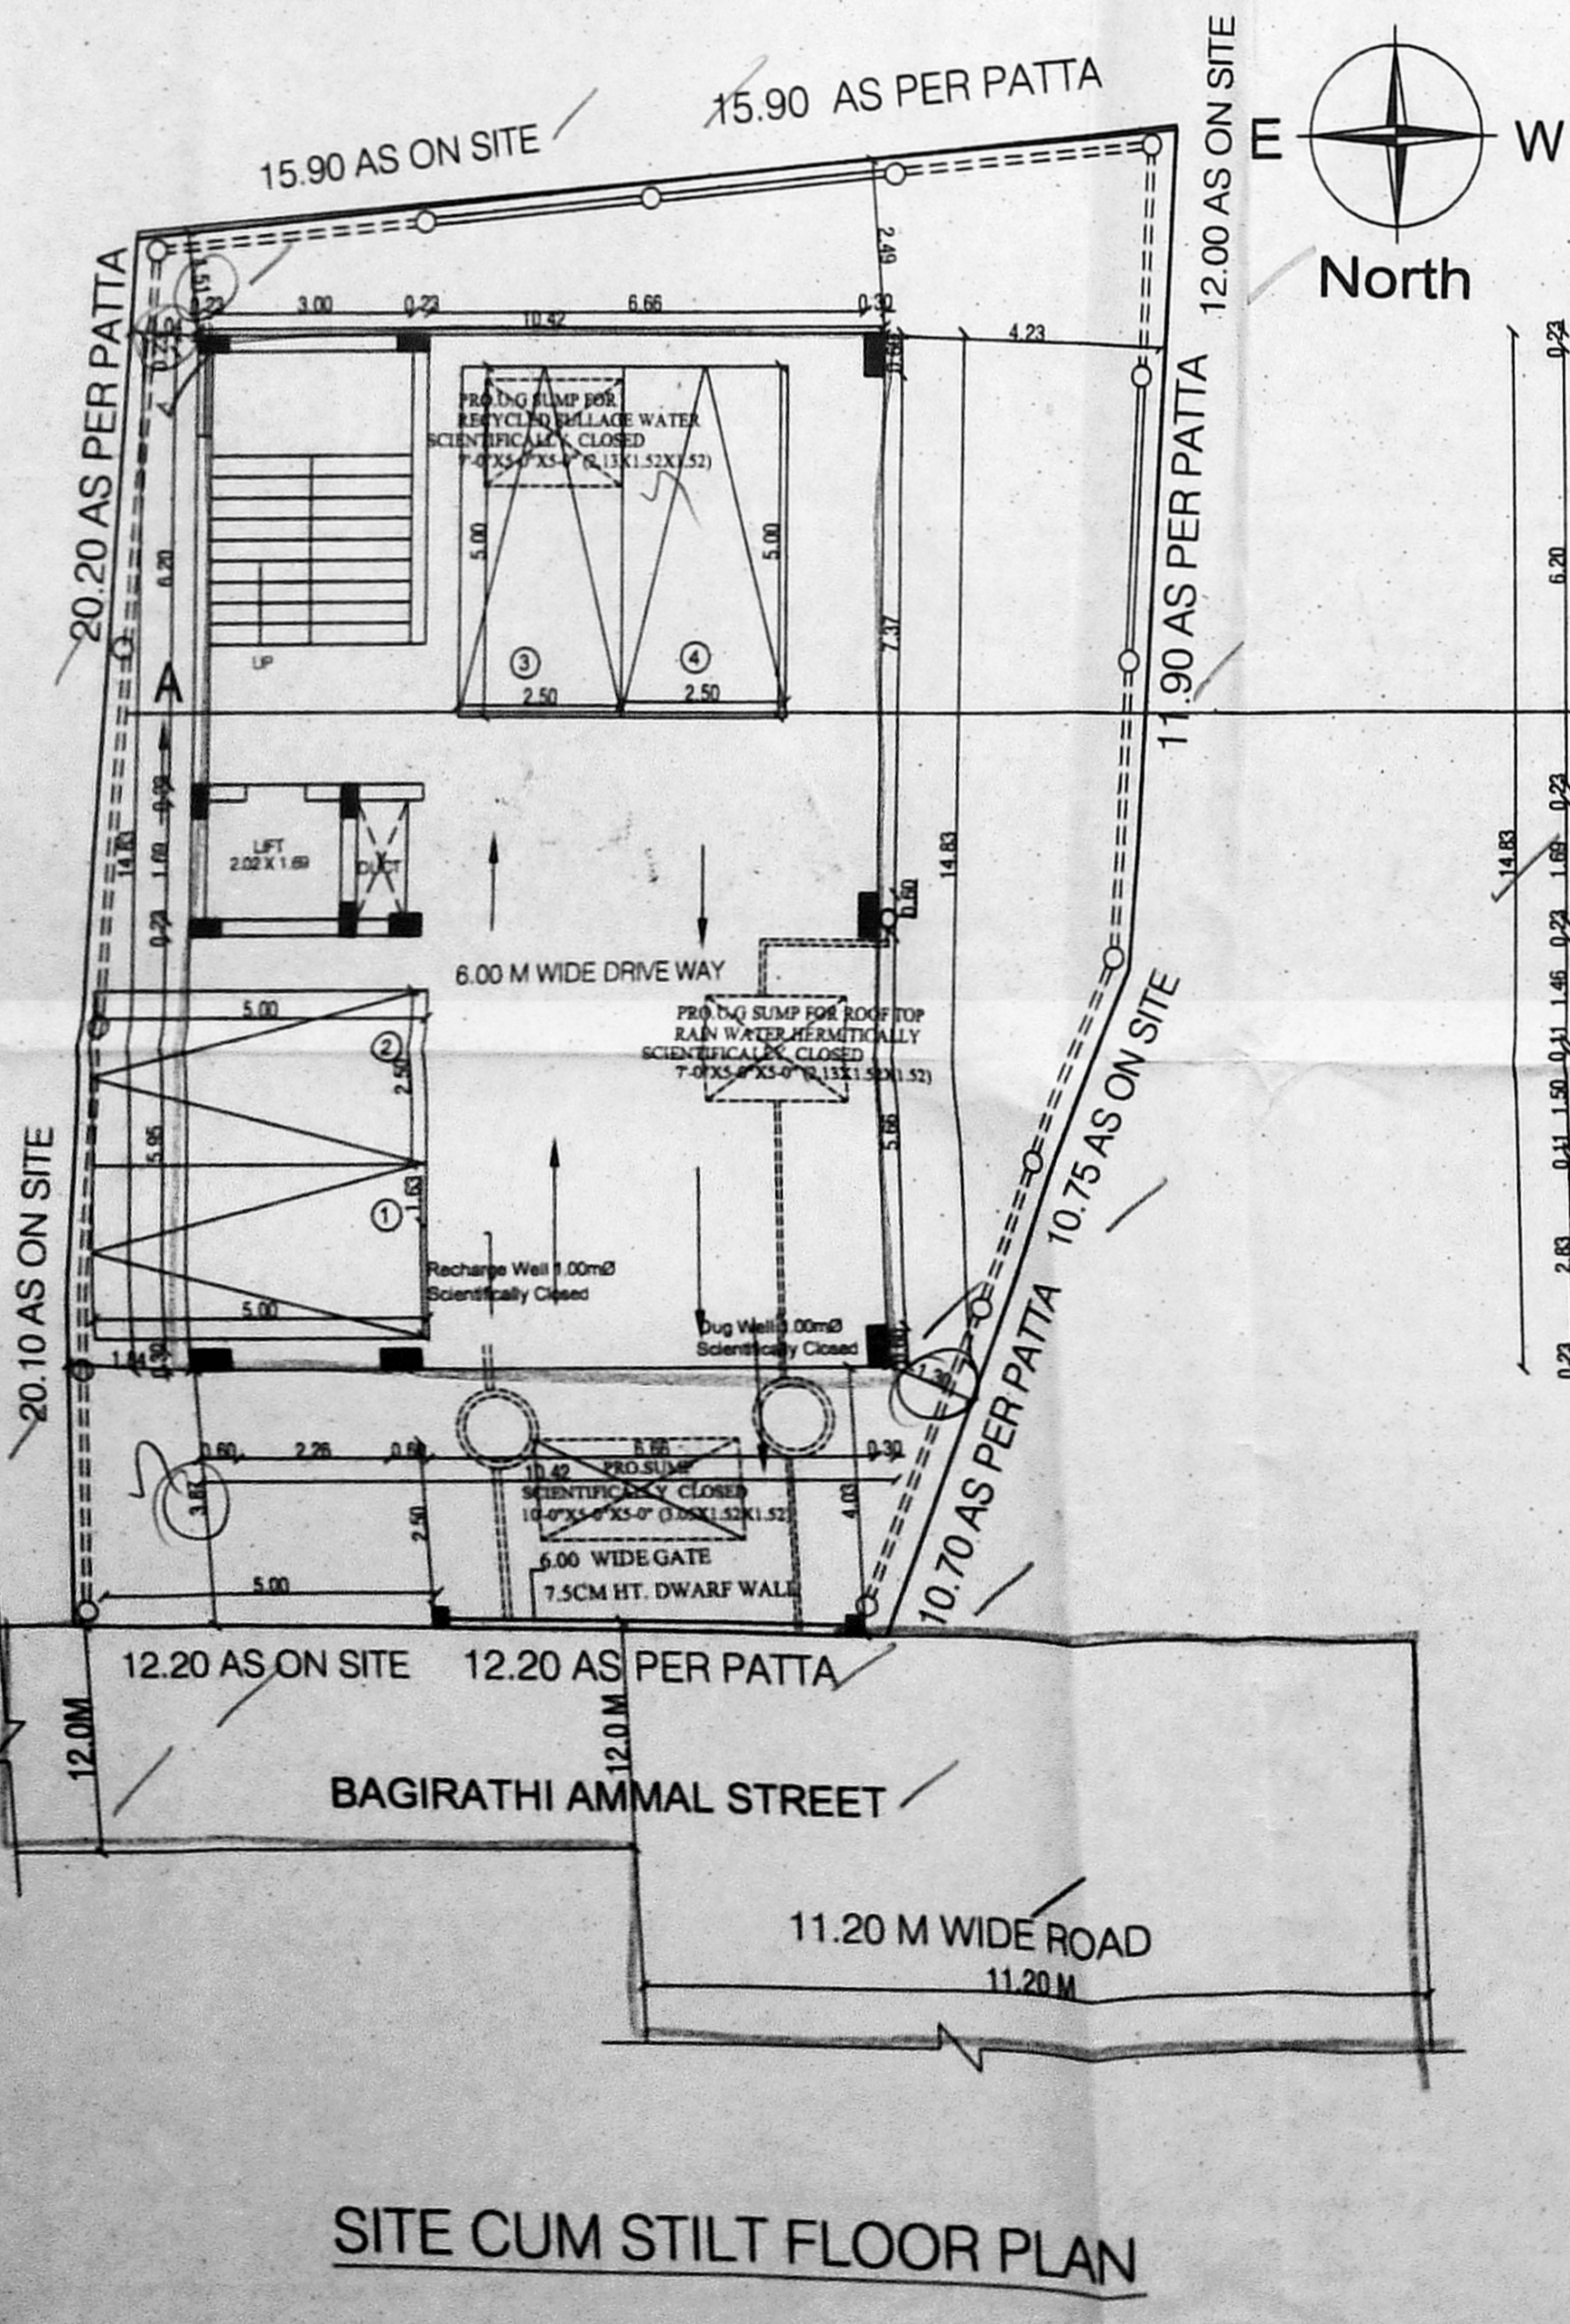

STRUCTURAL ENGINEER

N. CHANDRU, M.E., M.I.E.,
Structural Engineer
CMDA REG. No: SE/GR/119/04/090
A20, 100 Feet Road, Hindu Colony,
Nanganallur, Chennai - 600 061.
Mail: c.stenger@gmail.com
STRUCTURAL ENGINEER 0767580

(Signature)

SIGNATURE OF OWNER

(Signature)

S. VENKAT
Architect
CMDA REG. No: CA200026328
CMDA Reg No: RA/GR/119/04/194
Valaravikalam, Chennai - 600 057.
N. Neveen Apartments, Prabhavaram Road,
E-mail: venkatch@gmail.com, Mobile: 9841064731.

LICENSED SURVEYOR