

SCHEDULE OF JOINERY		அளவு (mm)	அளவு (ft)
S.NO	DESCRIPTION	IN FEET	IN METER
1	MD - DOOR	3'0" x 7'0"	0.91 x 2.13
2	D1 - DOOR	3'0" x 7'0"	0.91 x 2.13
3	D2 - DOOR	3'0" x 7'0"	0.91 x 2.13
4	W - WINDOW	7'9" x 4'0"	2.40 x 1.22
5	W1 - WINDOW	3'6" x 4'0"	1.07 x 1.22
6	W2 - WINDOW	4'0" x 4'0"	1.20 x 1.22
7	FG - WINDOW	10'0" x 4'0"	3.00 x 1.22
8	V - VENTILATOR	2'6" x 3'6"	0.75 x 0.76









AREA STATEMENT :	SQ.M
AS PER DOCUMENT	335.56
AS PER PATTA	332.00

OVERALL AREA STATEMENT	
FLOOR	FSI AREA
STILT FLOOR	PARKING
1st FLOOR (RESIDENTIAL)	141.72
2nd FLOOR (SHOP)	141.72
3rd FLOOR (SHOP)	115.06
4th FLOOR (SHOP)	115.06
5th FLOOR (SHOP)	115.06
TOTAL	628.62

TOTAL FSI ACHIEVED = 1.893

PARKING DETAILS	
CAR PARKING REQUIRED	
TOTAL NO OF CAR PAR REQUIRED = 13 NOS	
CAR PARKING PROVIDED	
TOTAL CAR PARKING PROVIDED = 13 NOS	
TOTAL TWO WHEELER PARKING PROVIDED = 16 NOS	

COLOUR INDEX	
PROPOSED	
BOUNDARY	
ROAD	

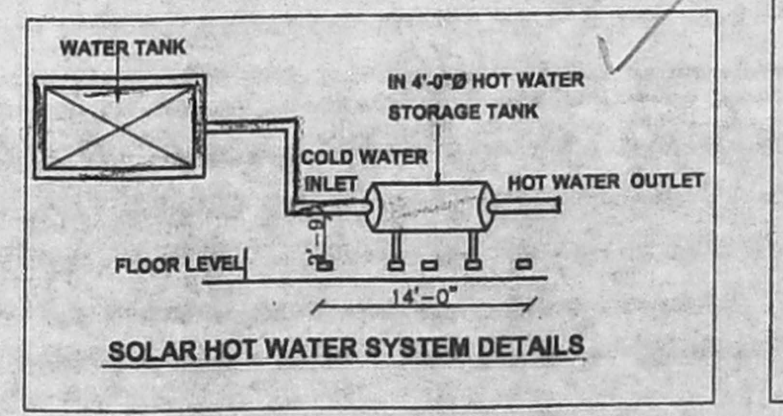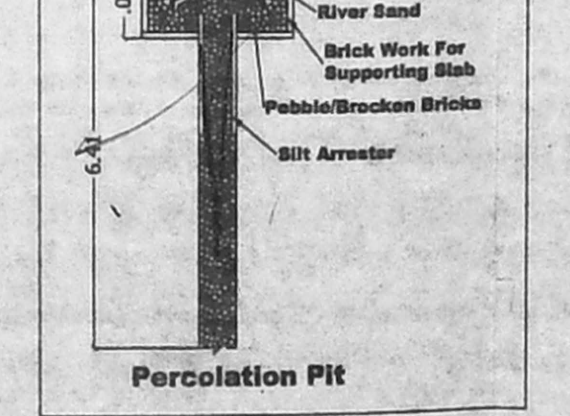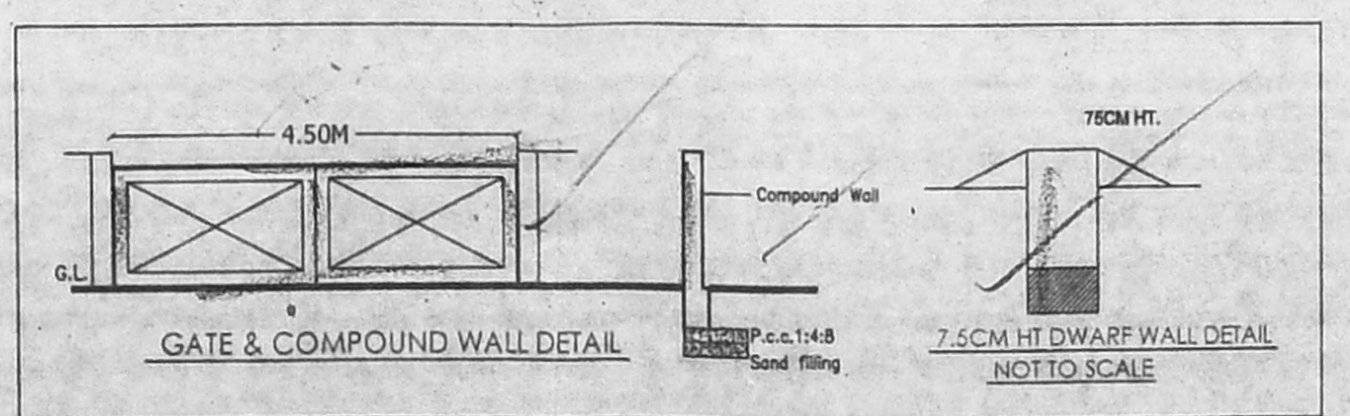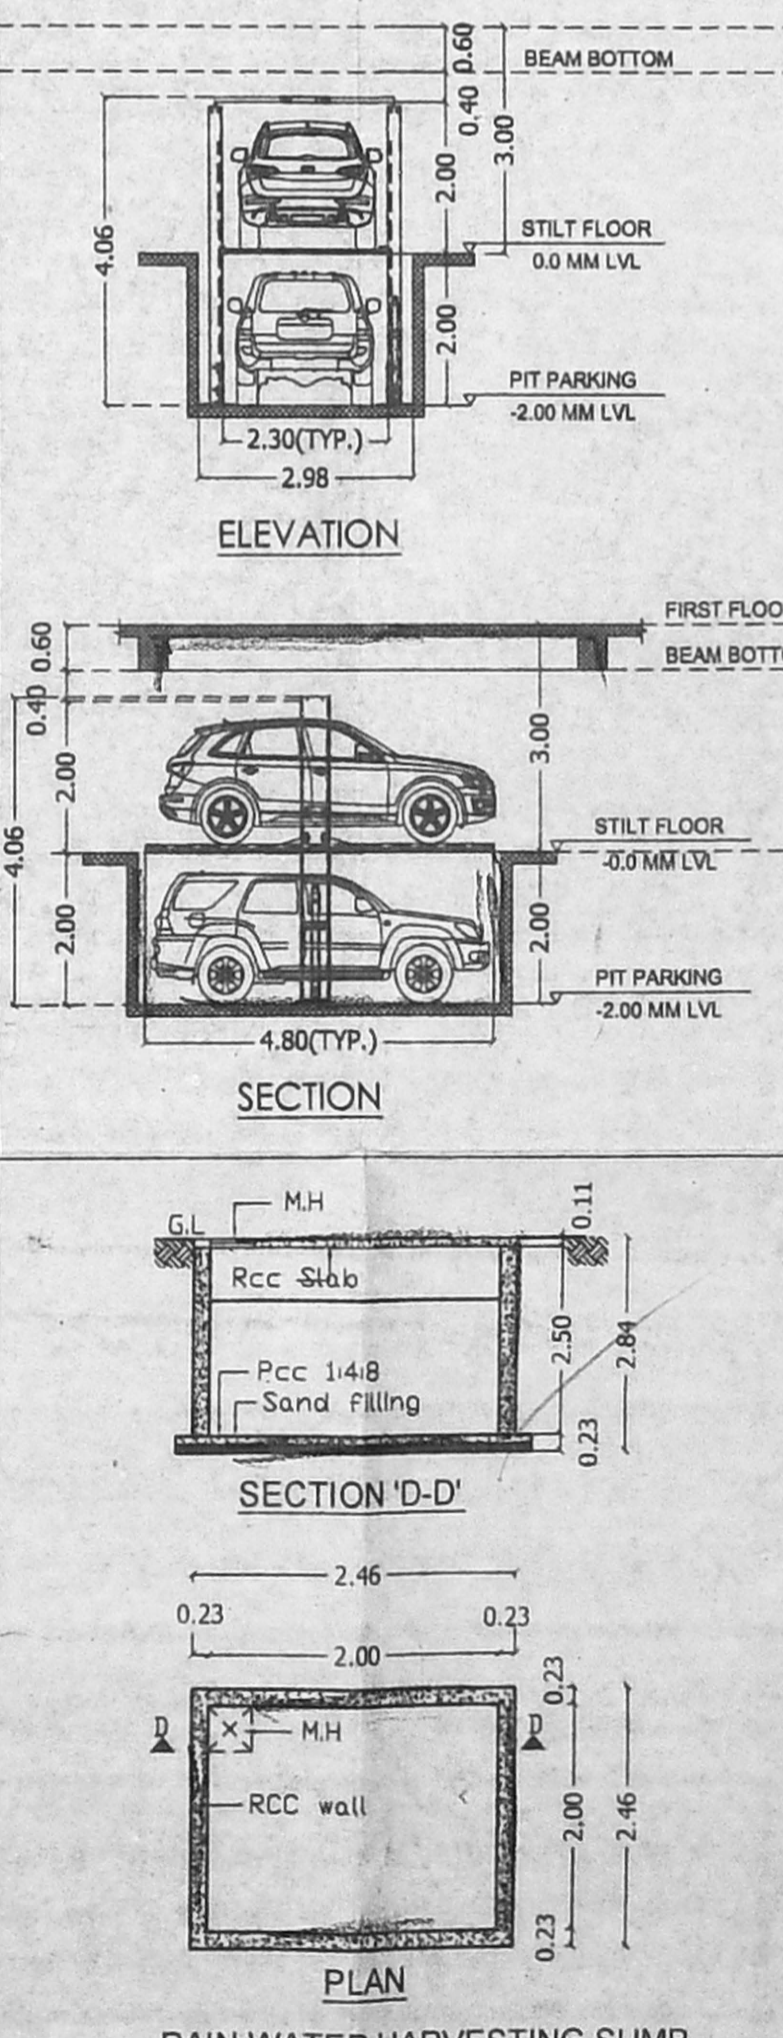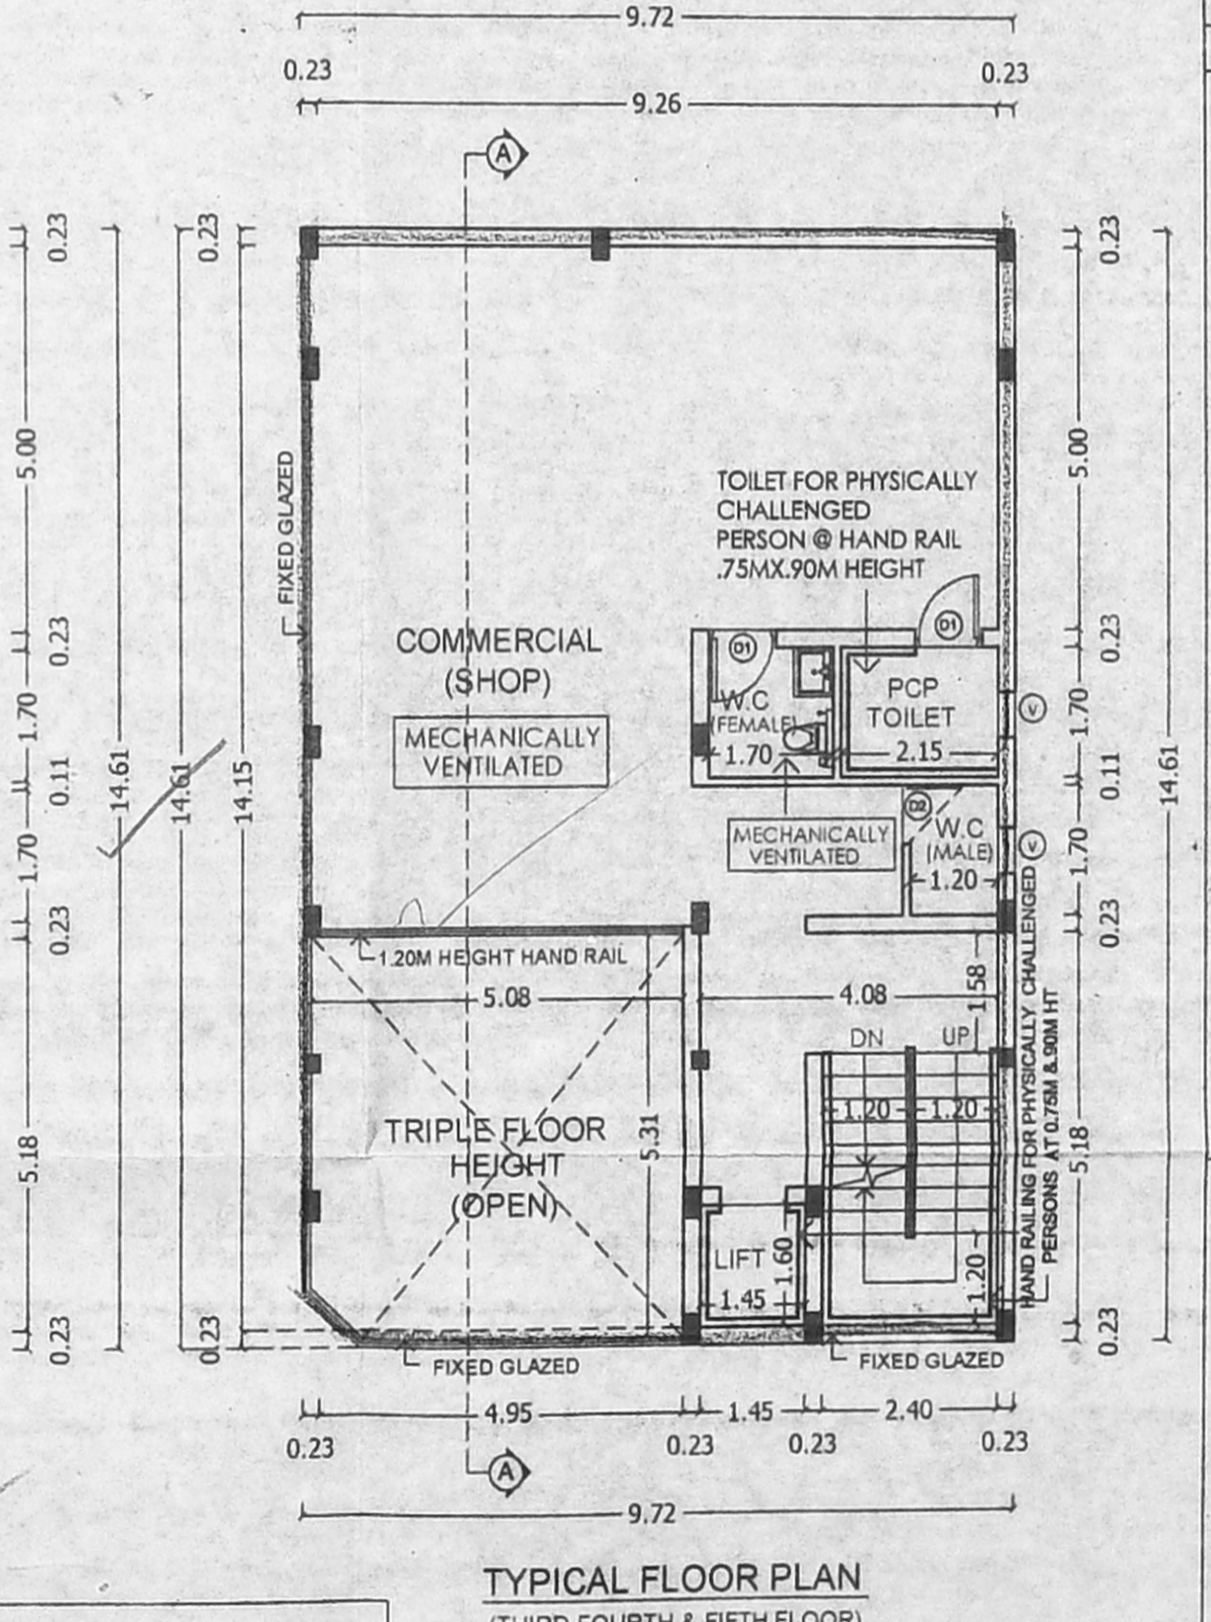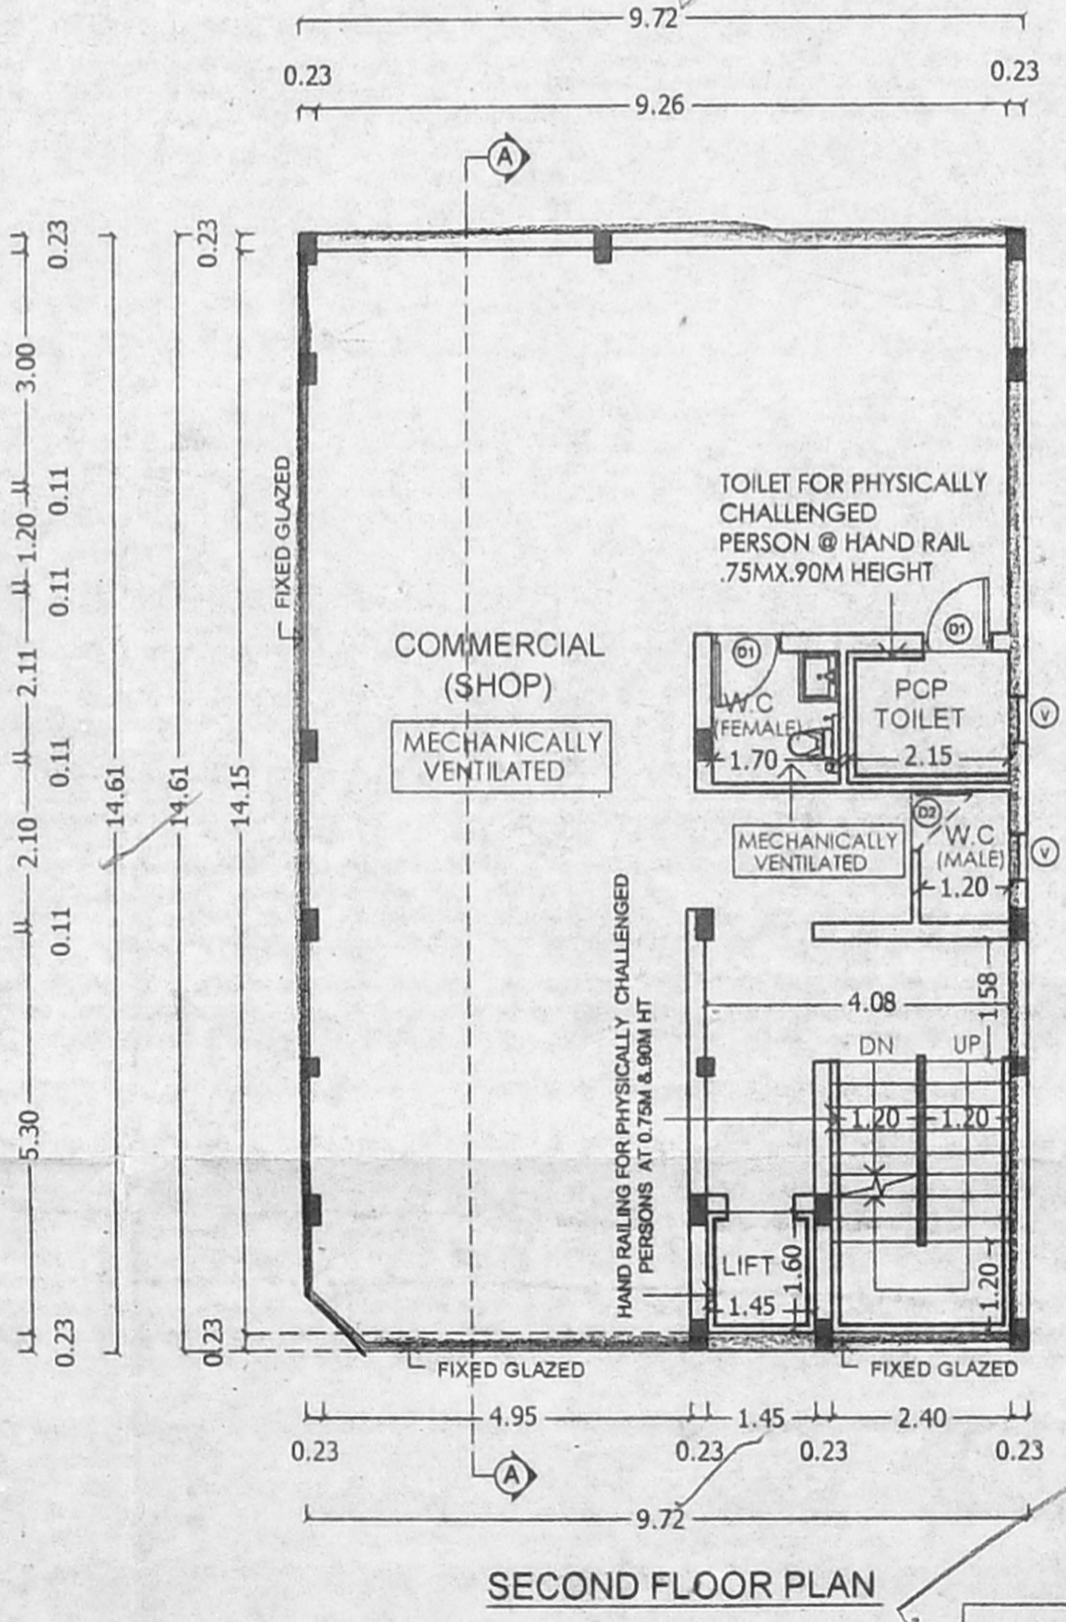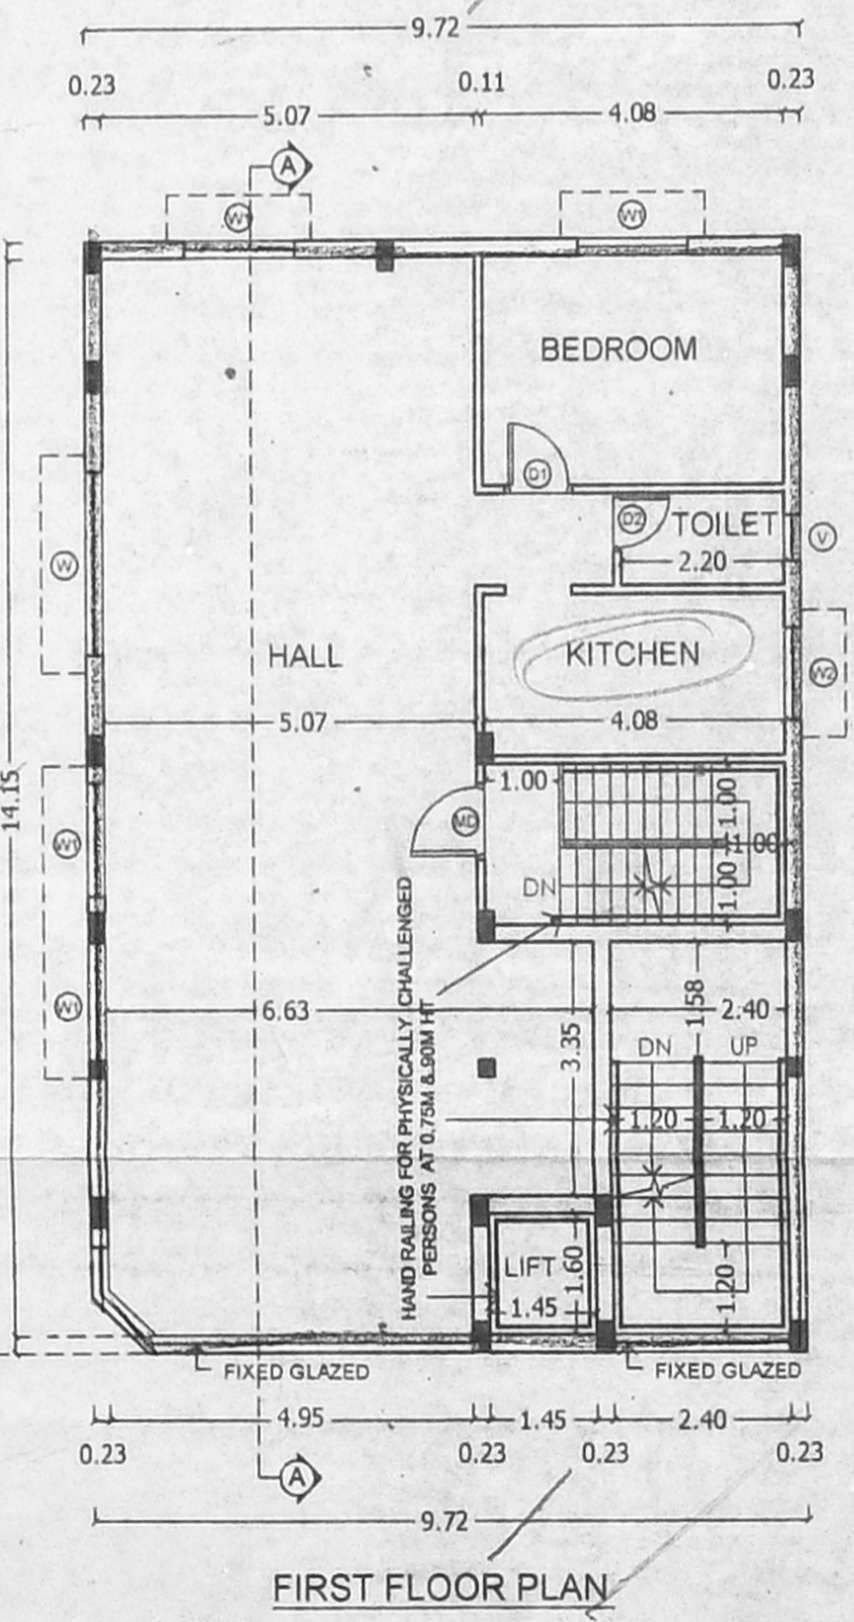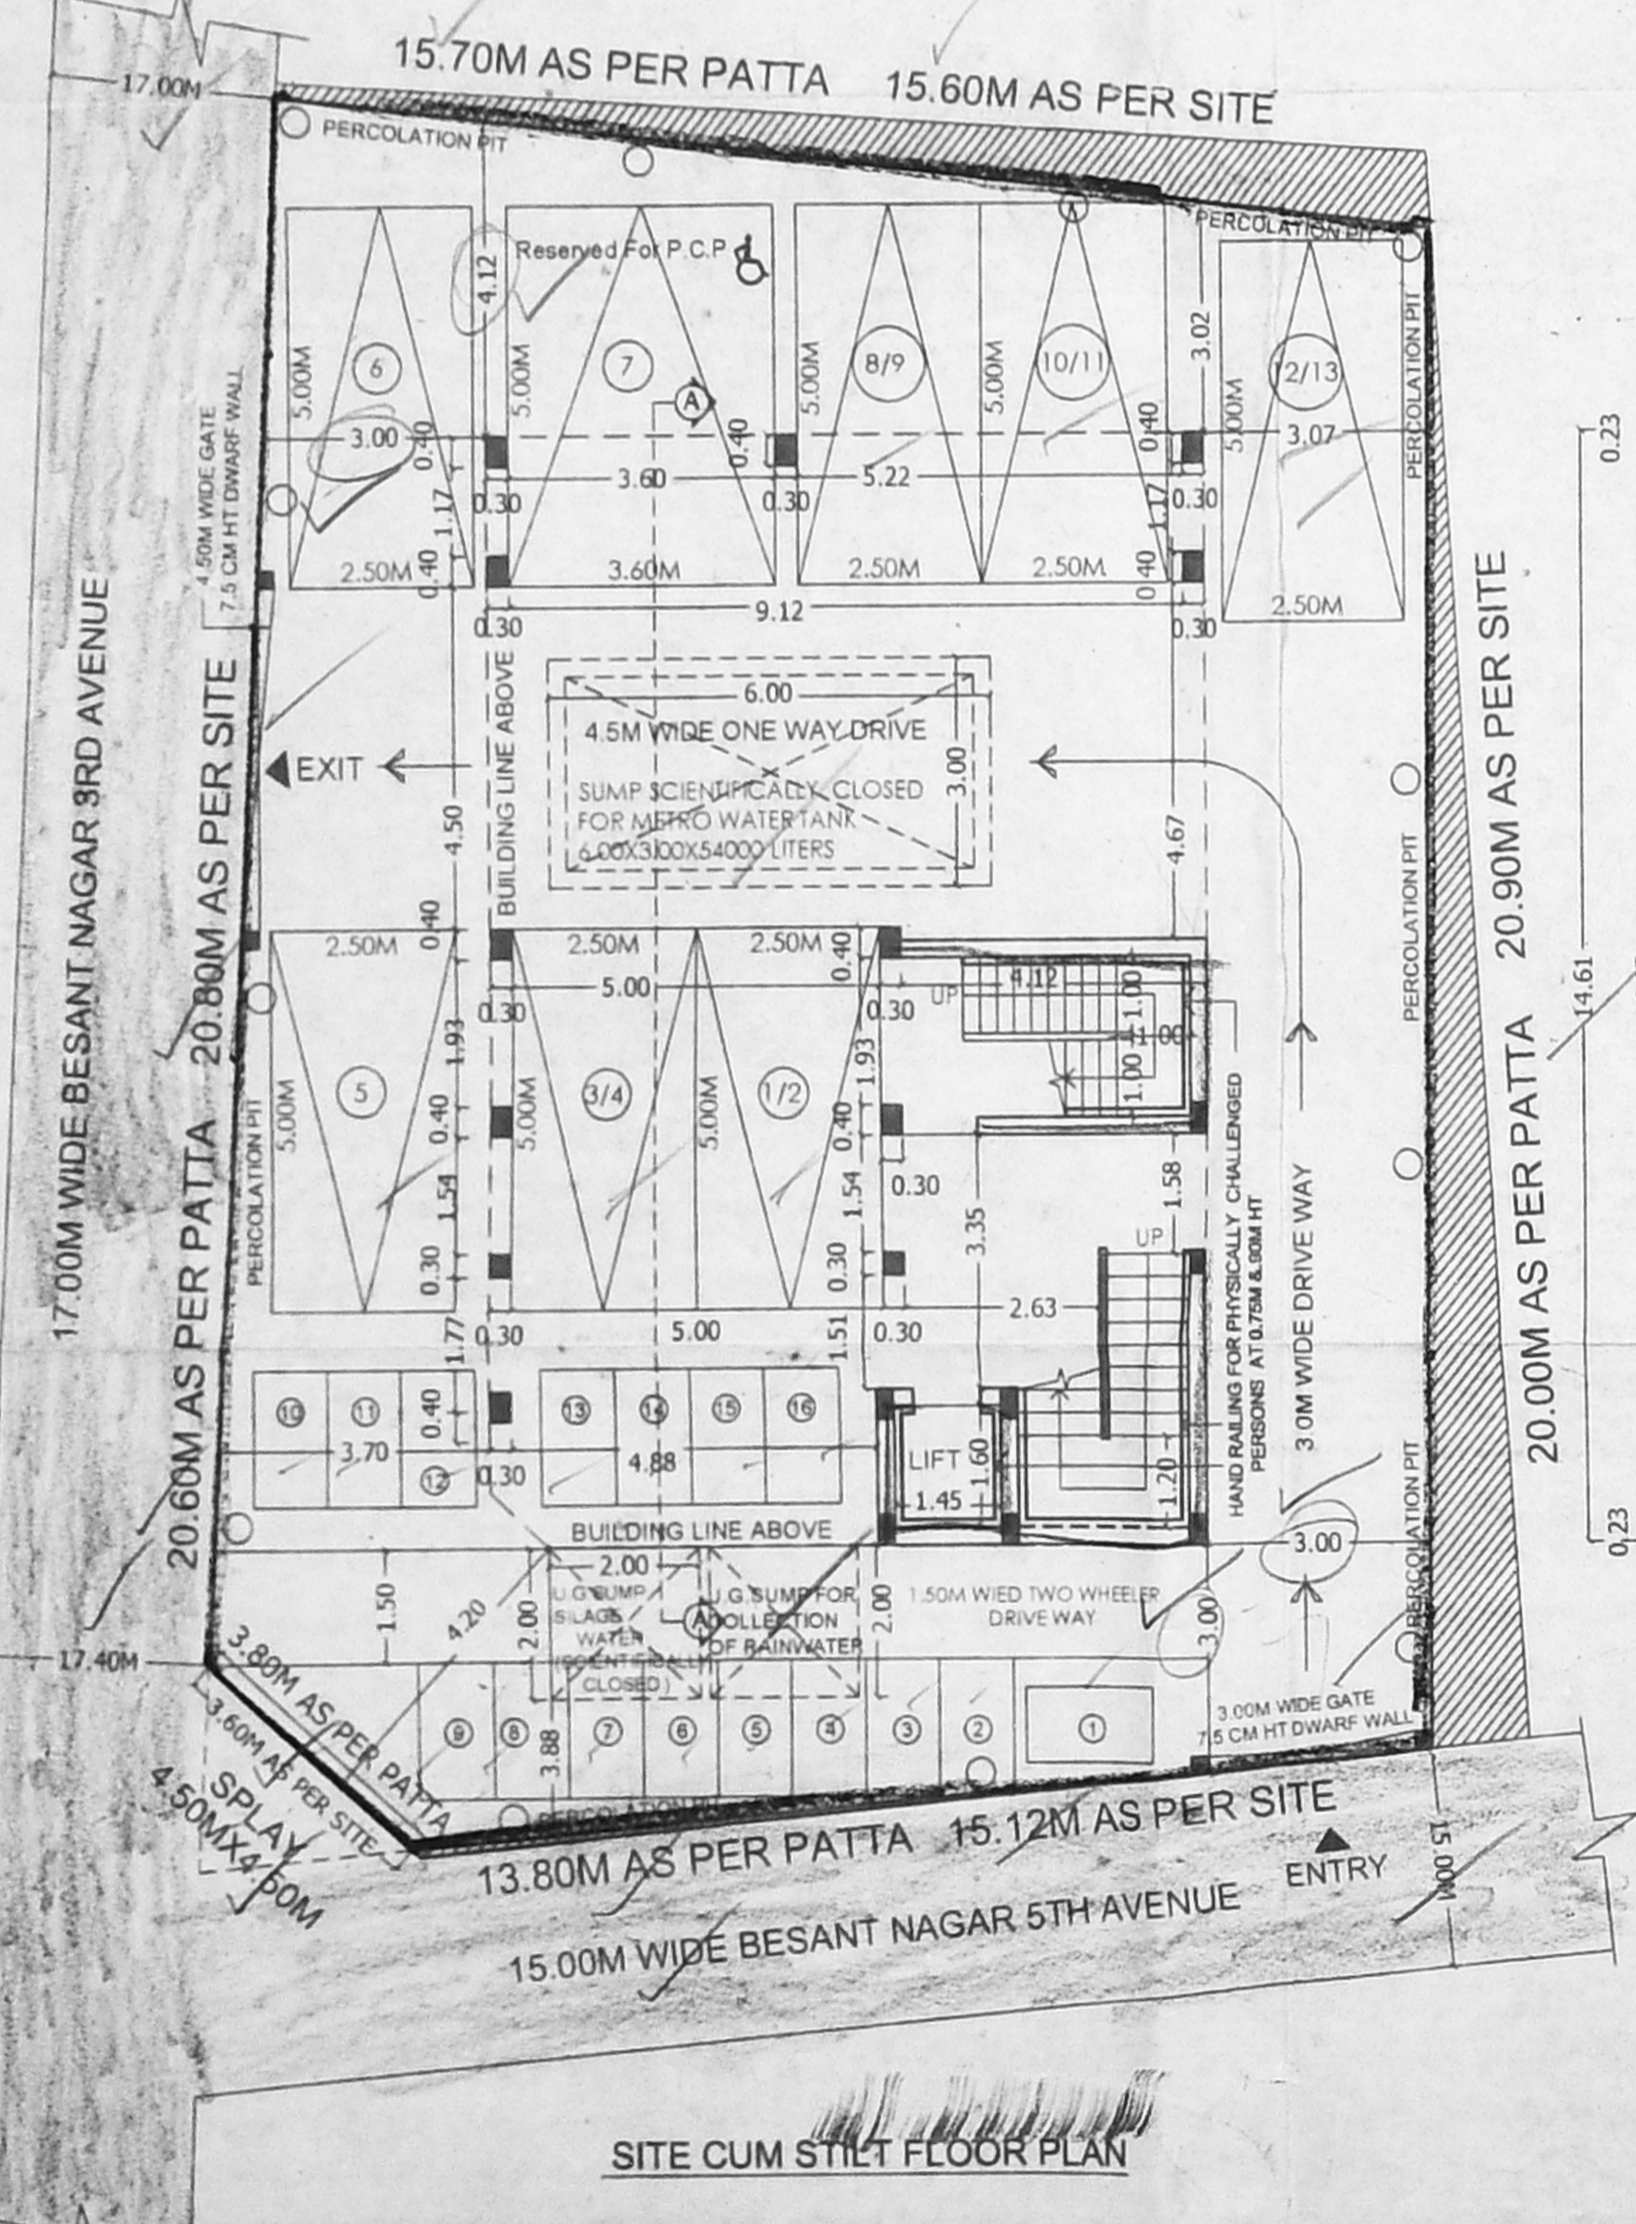

PLAN SHOWING THE PROPOSED CONSTRUCTION OF RESIDENTIAL CUM COMMERCIAL (SHOPS) BUILDING AT D.NO:1, OLD R.S.NO:12PT, T.S.NO:1/2, BLOCK NO: 16, NEW NO: 7A, 5TH AVENUE & 3RD AVENUE, BESANT NAGAR OF URUR VILLAGE, CHENNAI - 600 020: VELACHERY TALUK, CHENNAI DISTRICT. WITHIN GREATER CHENNAI CORPORATION LIMITS. ZONE N O : X I I I . . DIVISION NO : 7 6

ARCHITECT: C.M. SANTOSH KUMAR, B.Arch, Urban Planner
Architect/CA/2012/54444
Office: 46, No.109, A-Block, 1st Floor, 3rd Avenue, Anna Nagar, Chennai-102. Ph: 9176900060

STRUCTURAL ENGINEER: E.T. K. MURALI, B.E.(Civil), M.E.(Struct)
Registered CEMMA Structural Engineer Grade-1(18)
Registration No. SE/GR-1/19/03/010
New No.14, Old No.34, Damodaran Street, T.Nagar, Chennai-17.
Mobile: 97890 18902, Off: 2434 0045
Email: k.murali1971@gmail.com

APPLICANT:

ALL DIMENSION IN METER
SCALE : 1:100 (1"=8'0") SHEET NO: 1 / 1