
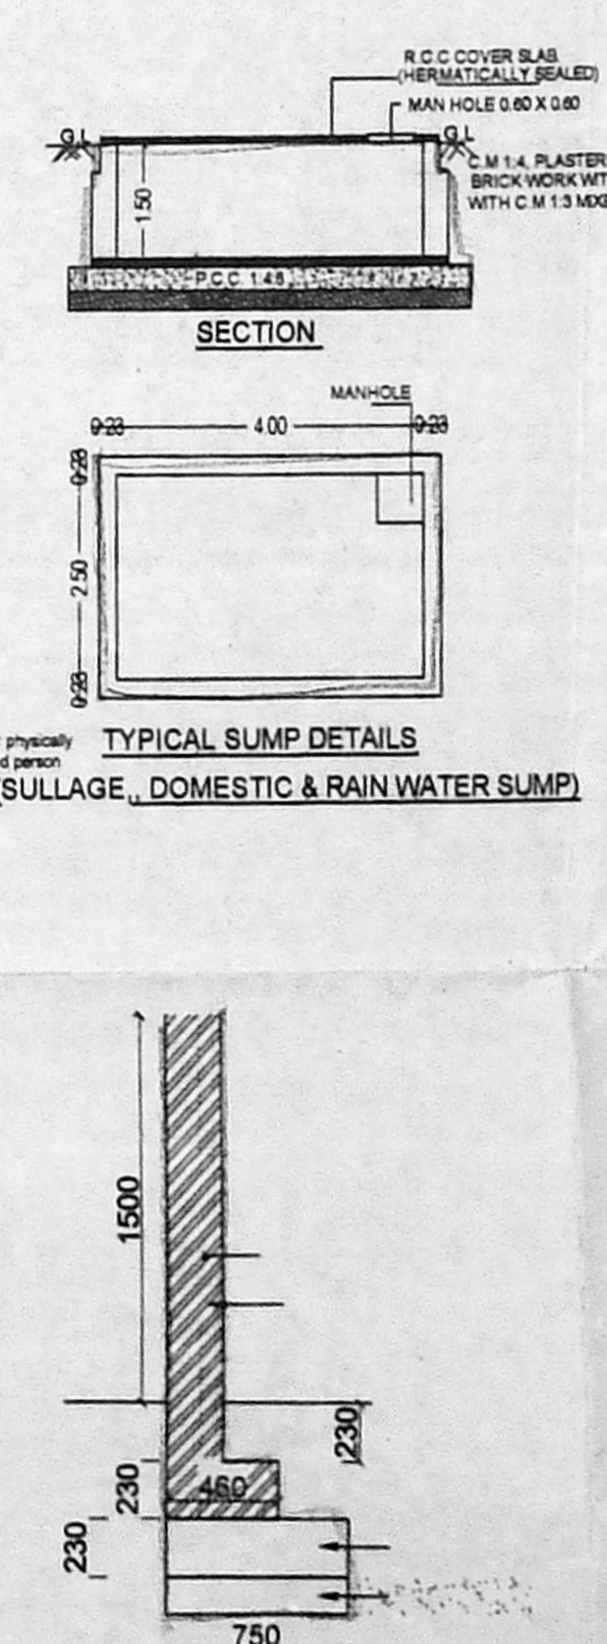
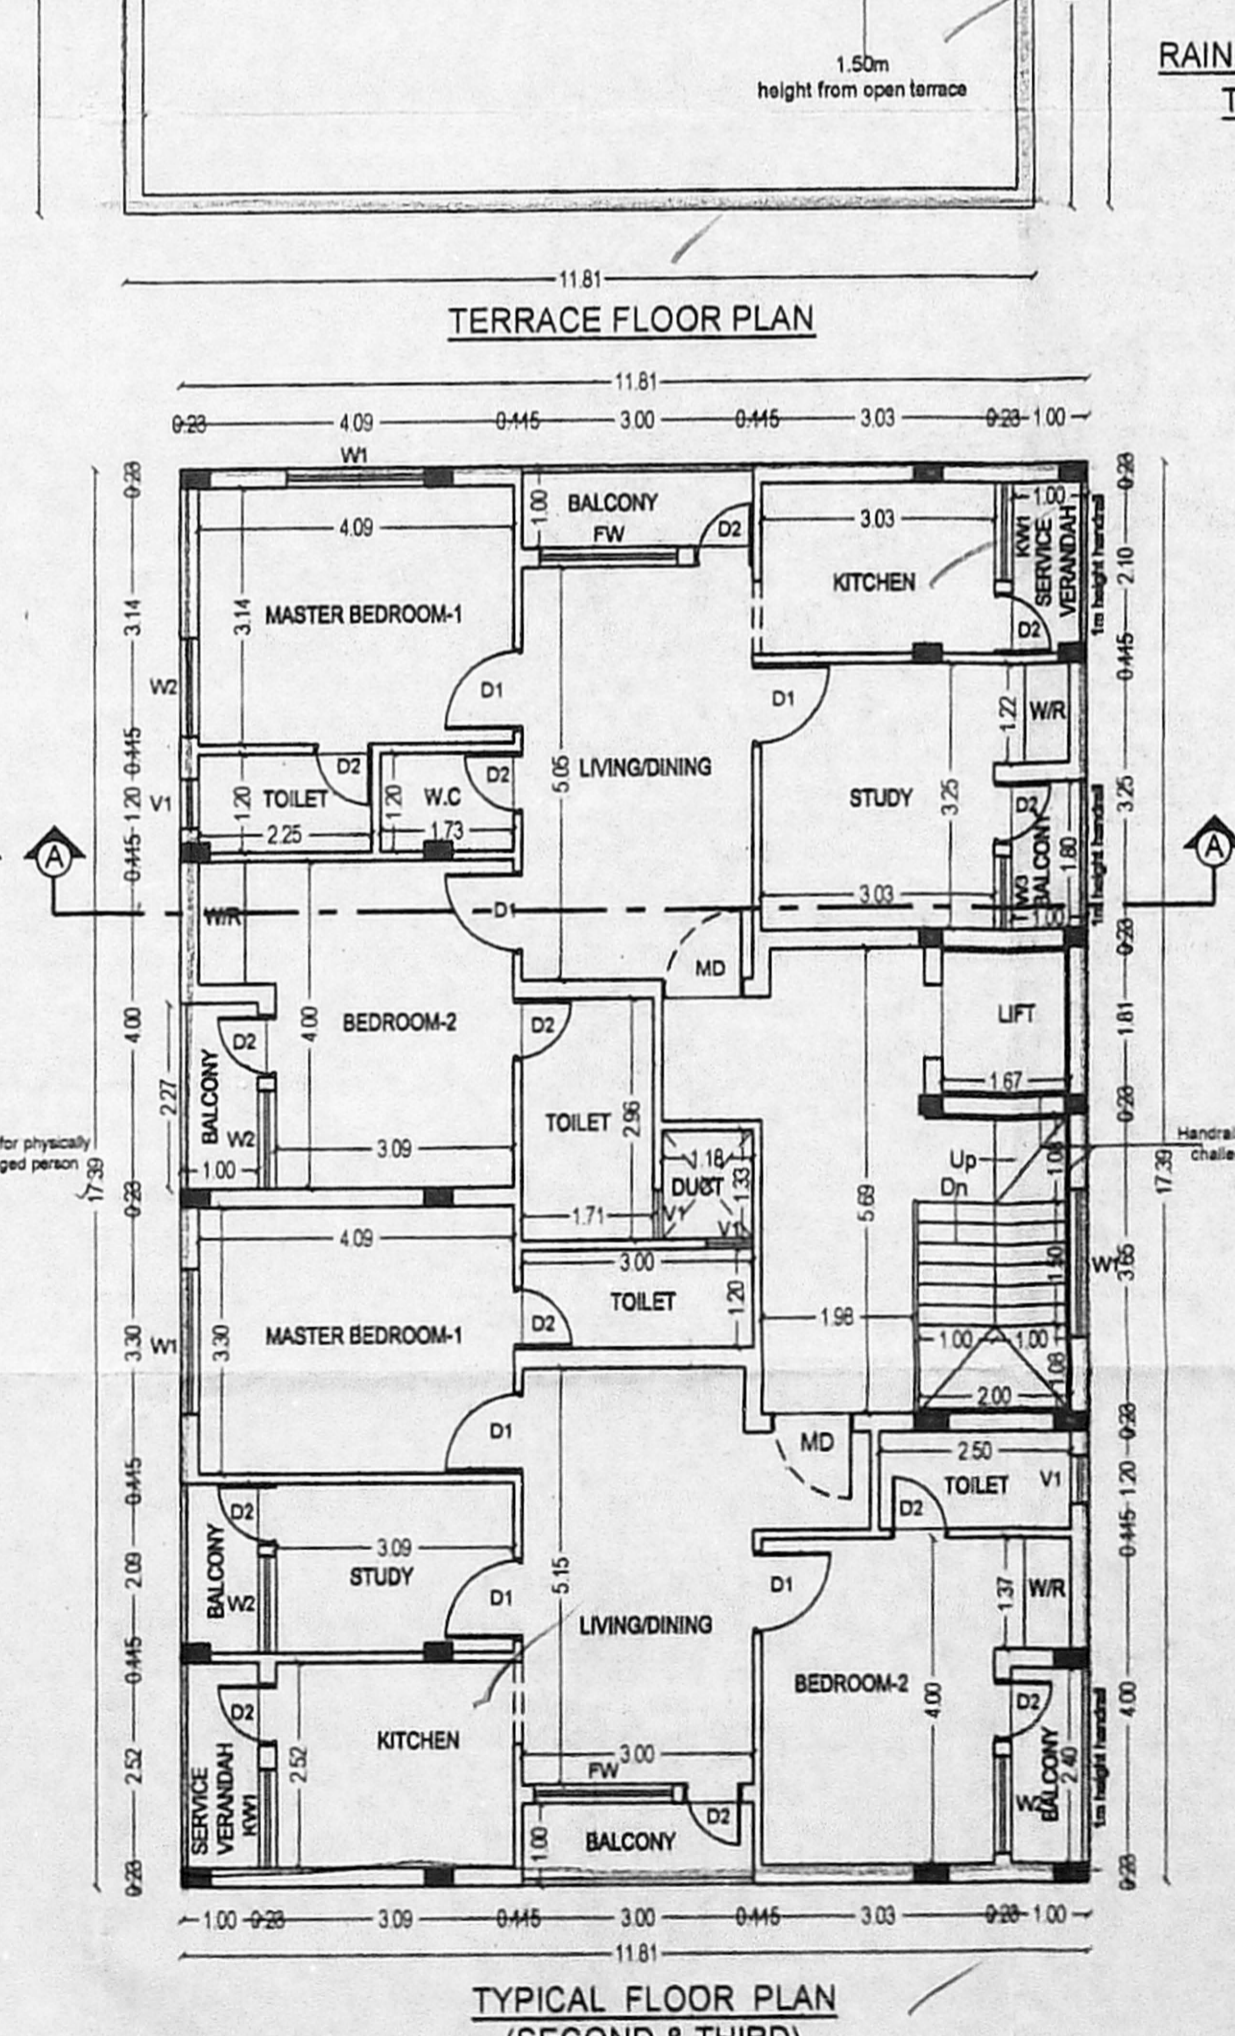
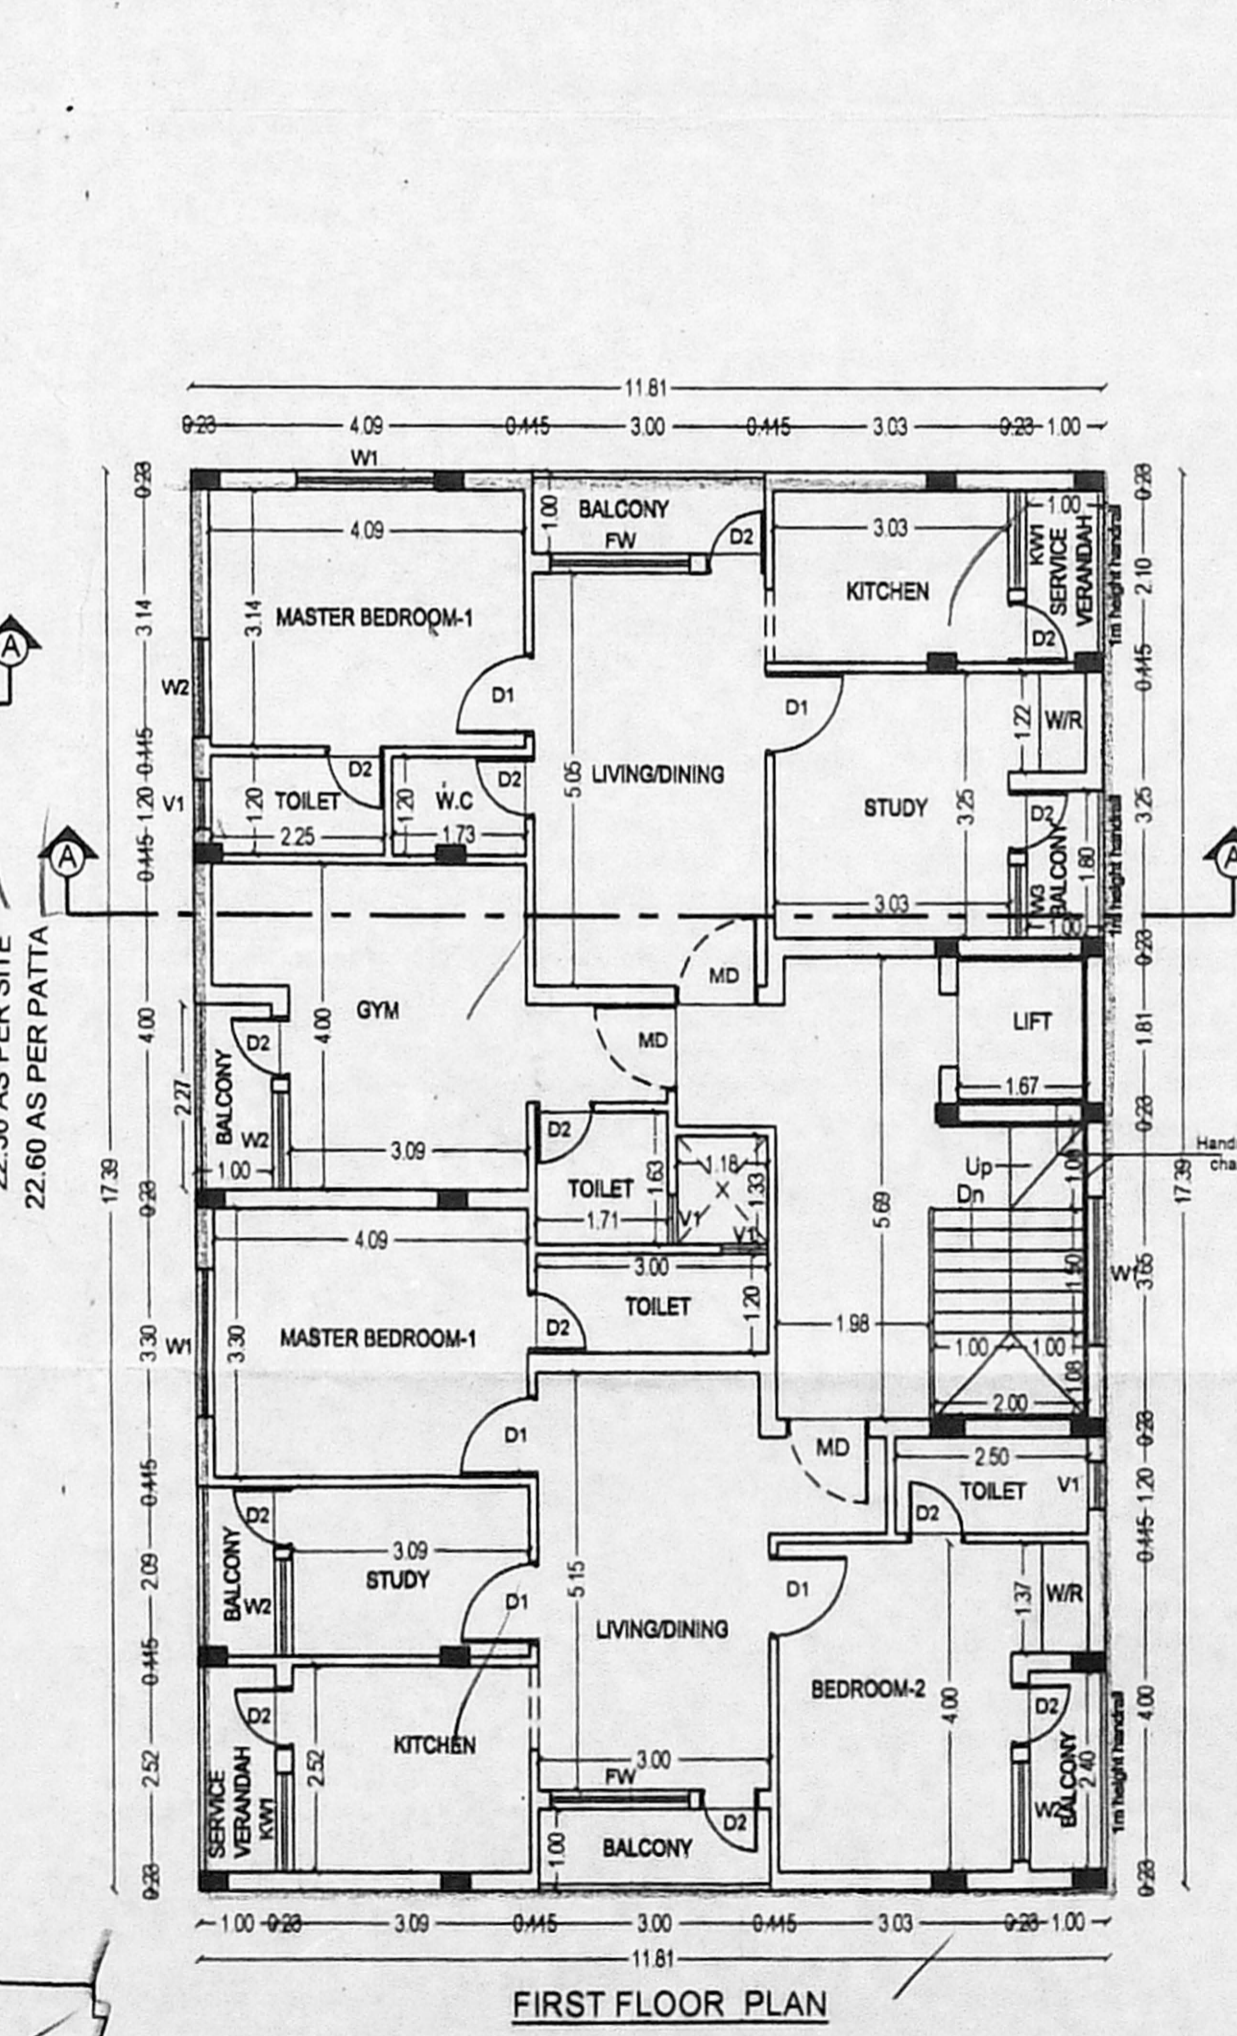
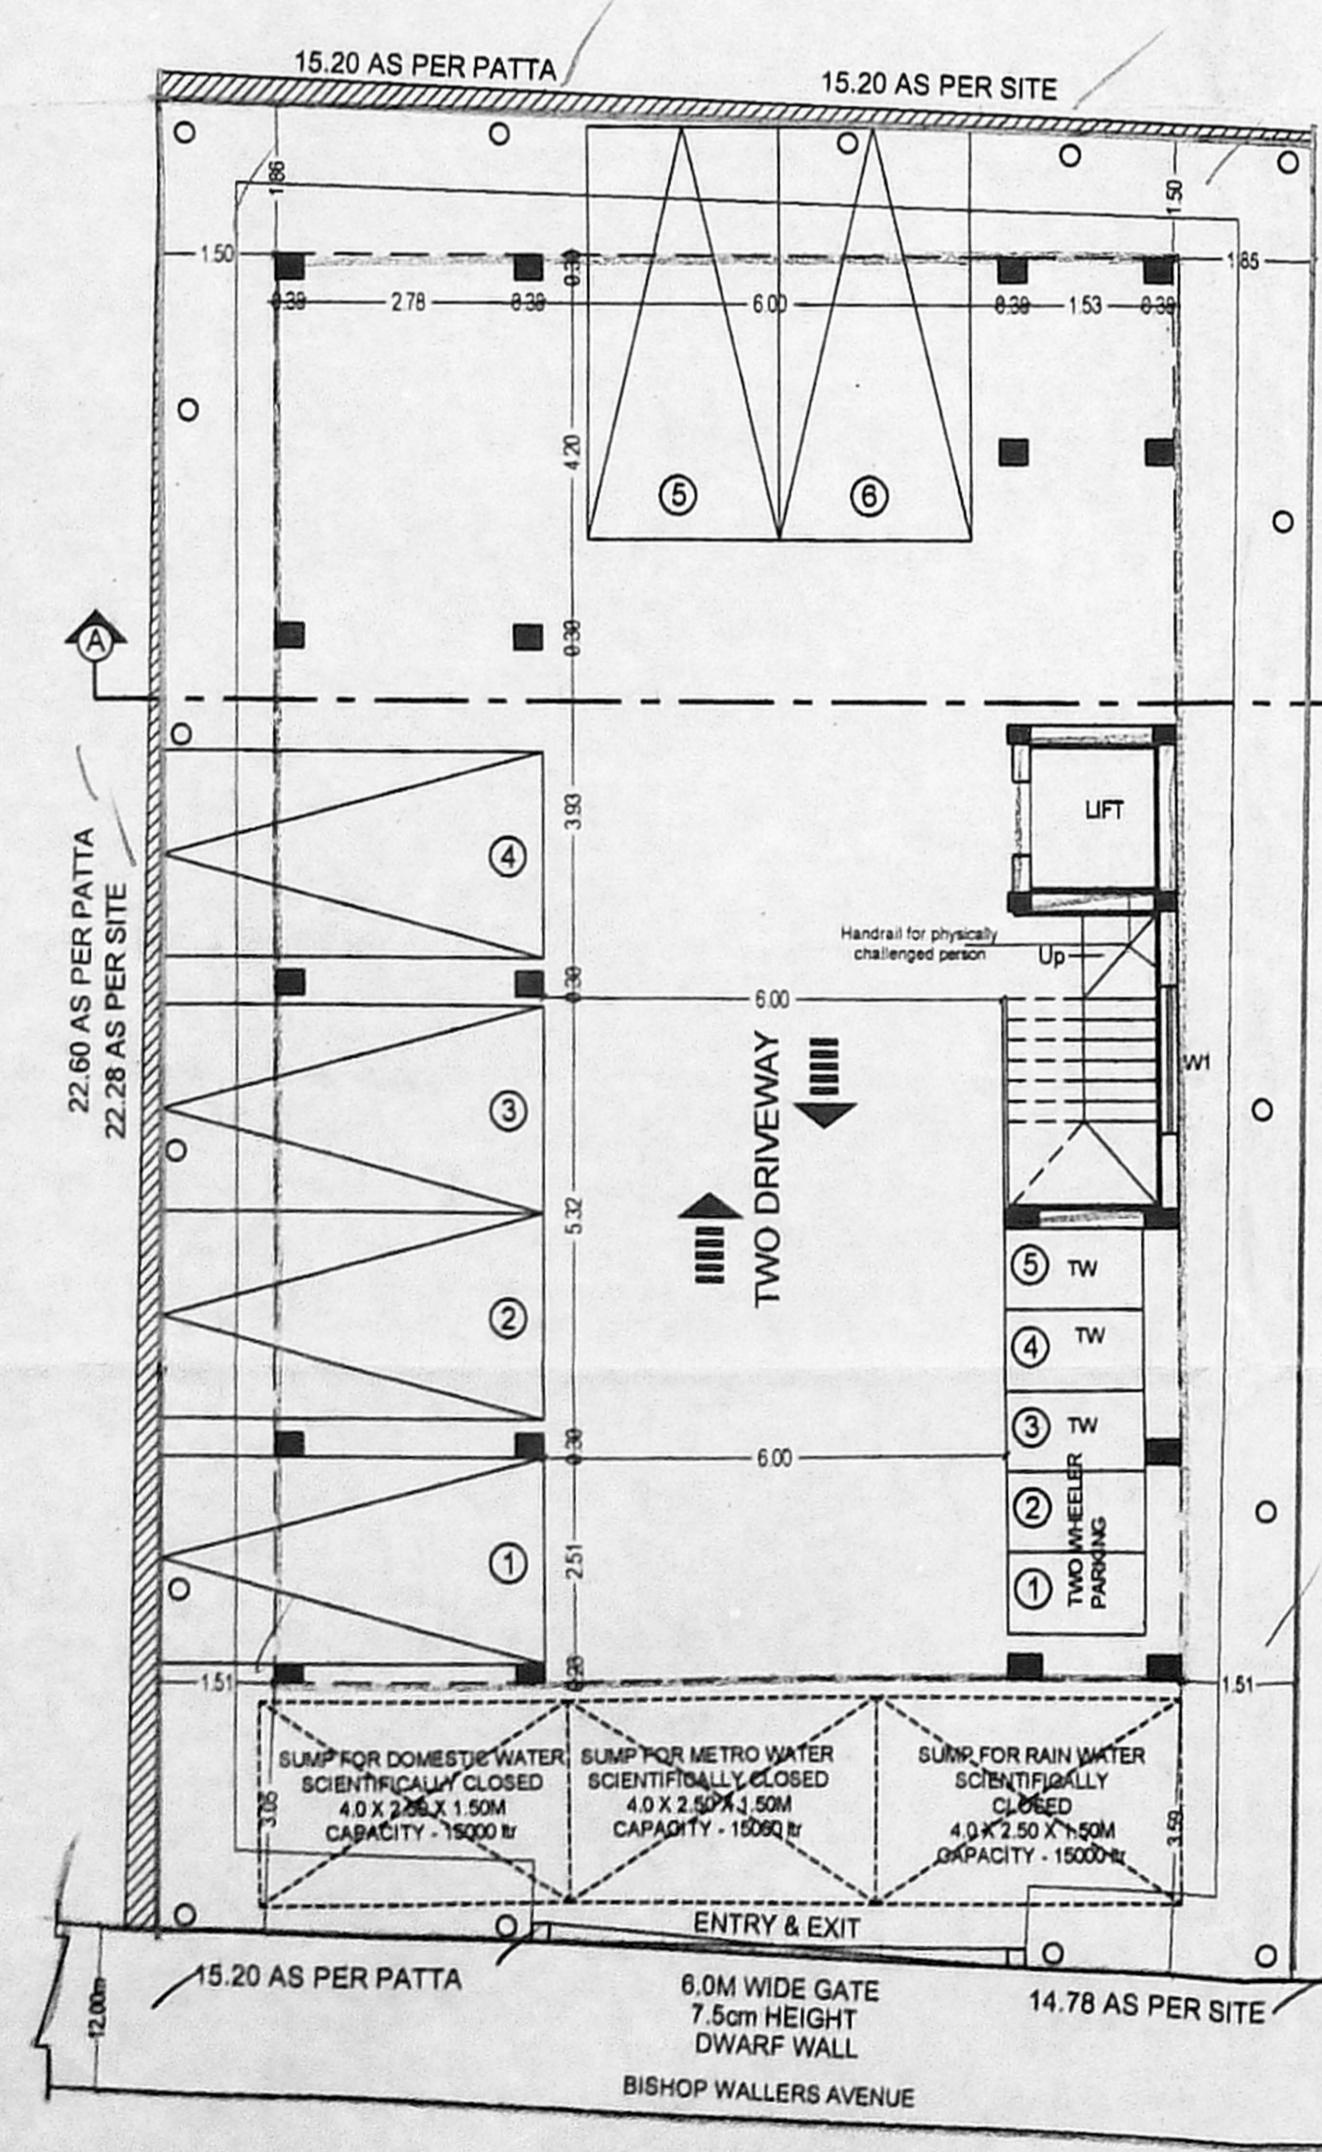


SCALE 1:100

THE PLAN SHOWING THE PROPOSED CONSTRUCTION OF RESIDENTIAL BUILDING AT OLD DOOR No.21, NEW DOOR No.2, BISHOP WALLERS AVENUE (EAST), MYLAPORE, CHENNAI - 600 004, COMPRISED IN OLD S.No.2788, R.S. No:1594/56, BLOCK NO :33, MYLAPORE VILLAGE, GREATER CHENNAI CORPORATION, DIVISION No. 119, ZONE - IX.

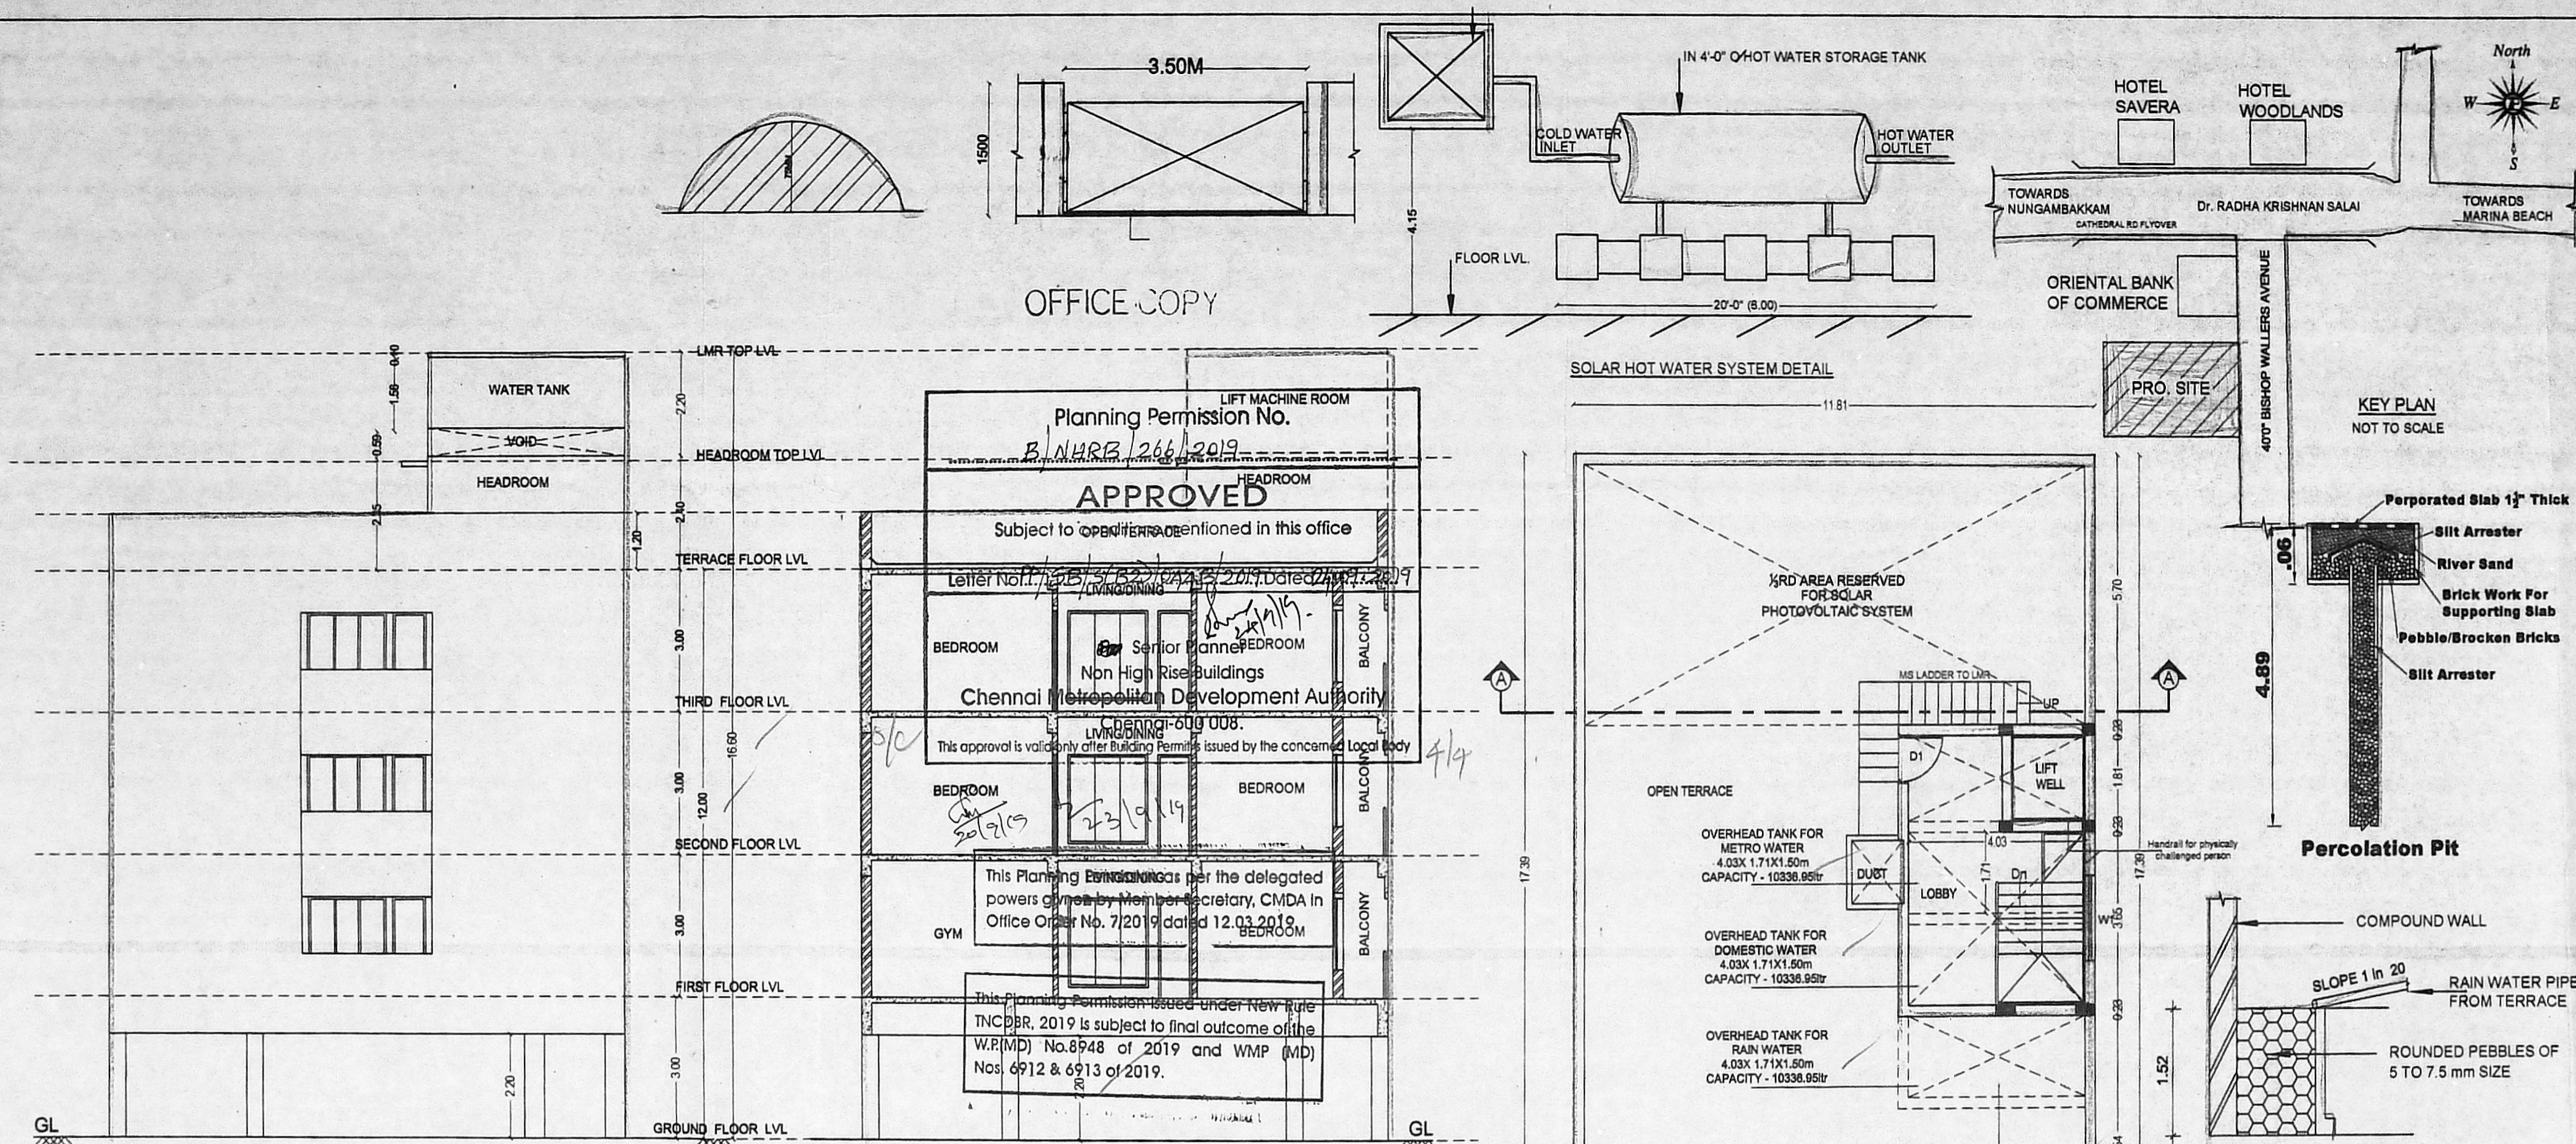

SCHEDULE OF JOINERY

| | | |
|-----|----------------|-------------|
| MD | DOOR | 1.08 X 2.10 |
| D1 | DOOR | 1.00 X 2.10 |
| D2 | DOOR | 0.75 X 2.10 |
| W1 | WINDOW | 1.80 X 1.50 |
| W2 | WINDOW | 1.20 X 1.50 |
| W3 | WINDOW | 0.90 X 1.50 |
| FW | FRENCH WINDOW | 1.80 X 1.87 |
| KW1 | KITCHEN WINDOW | 1.20 X 0.90 |
| V1 | VENTILATOR | 0.60 X 0.90 |

- NOTE:
- FOUNDATION IN P.C.C 1:5:10 OVER SAND FILLING
 - SUPER STRUCTURE IN BLOCK WORK
 - FOUNDATION WITH R.C.C COLUMNS M25 MIX
 - FLOORING USING CEMENT CONCRETE IN UTILITY AREA
 - VACUUM DEWATERING FLOORING IN BASEMENT
 - INTERNAL PLASTERING OF 12mm THK. C.M. 1:3 AND EXTERNAL PLASTERING OF 18mm THK. C.M. 1:6
 - RCC ROOF SLAB AND BEAMS OF M25 WITH REQUIRED DEPTH.
 - RCC LINTEL OF M25 WITH REQUIRED DEPTH
 - WEATHERING COURSE PROVIDED OVER ROOF SLAB
 - JOINERY - UPVC/ALUMINIUM GLAZED WINDOWS, VENTILATORS AND DOORS


AREA STATEMENT

| | |
|-----------------|-------------|
| AS PER PATTA | 344.00 Sq.m |
| AS PER DOCUMENT | 339.09 Sq.m |

| AREA | FSI (in Sq.m) |
|-------------------|---------------|
| STILT FLOOR AREA | - |
| FIRST FLOOR AREA | 203.82 |
| SECOND FLOOR AREA | 203.82 |
| THIRD FLOOR AREA | 203.82 |
| TOTAL | 611.46 |

FSI = 1.803

CAR PARKING REQUIRED = 6
 CAR PARKING PROVIDED = 6
 TWO WHEELER PARKING REQUIRED = 1
 TWO WHEELER PARKING PROVIDE = 5

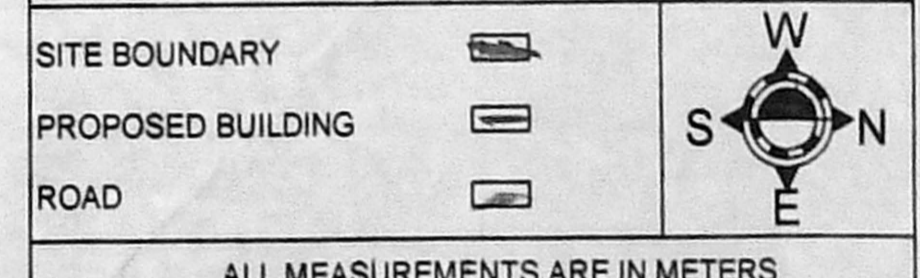

SIGNATURE OF THE OWNER:

1. *P. Anitha*
 2. *A. Beecap*
 3. *A. Beecap*
 4. *A. Beecap*
 5. *A. Beecap*

SIGNATURE OF THE LICENSED SURVEYOR:

D. Vivekkumar
 D. VIVEKKUMAR, B.Arch., A.I.I.A.,
 CA/2008/43319
 INVENT ARCHITECTS
 16/37, 5th Main Road, Kasthurbaai Nagar,
 Adyar, Chennai - 600 020.