


**SITE EXTENT (AS PER PATTAS)**

**: / 8710 SQ.M**

**NO. OF PLOTS**

**: / 2 Nos.**

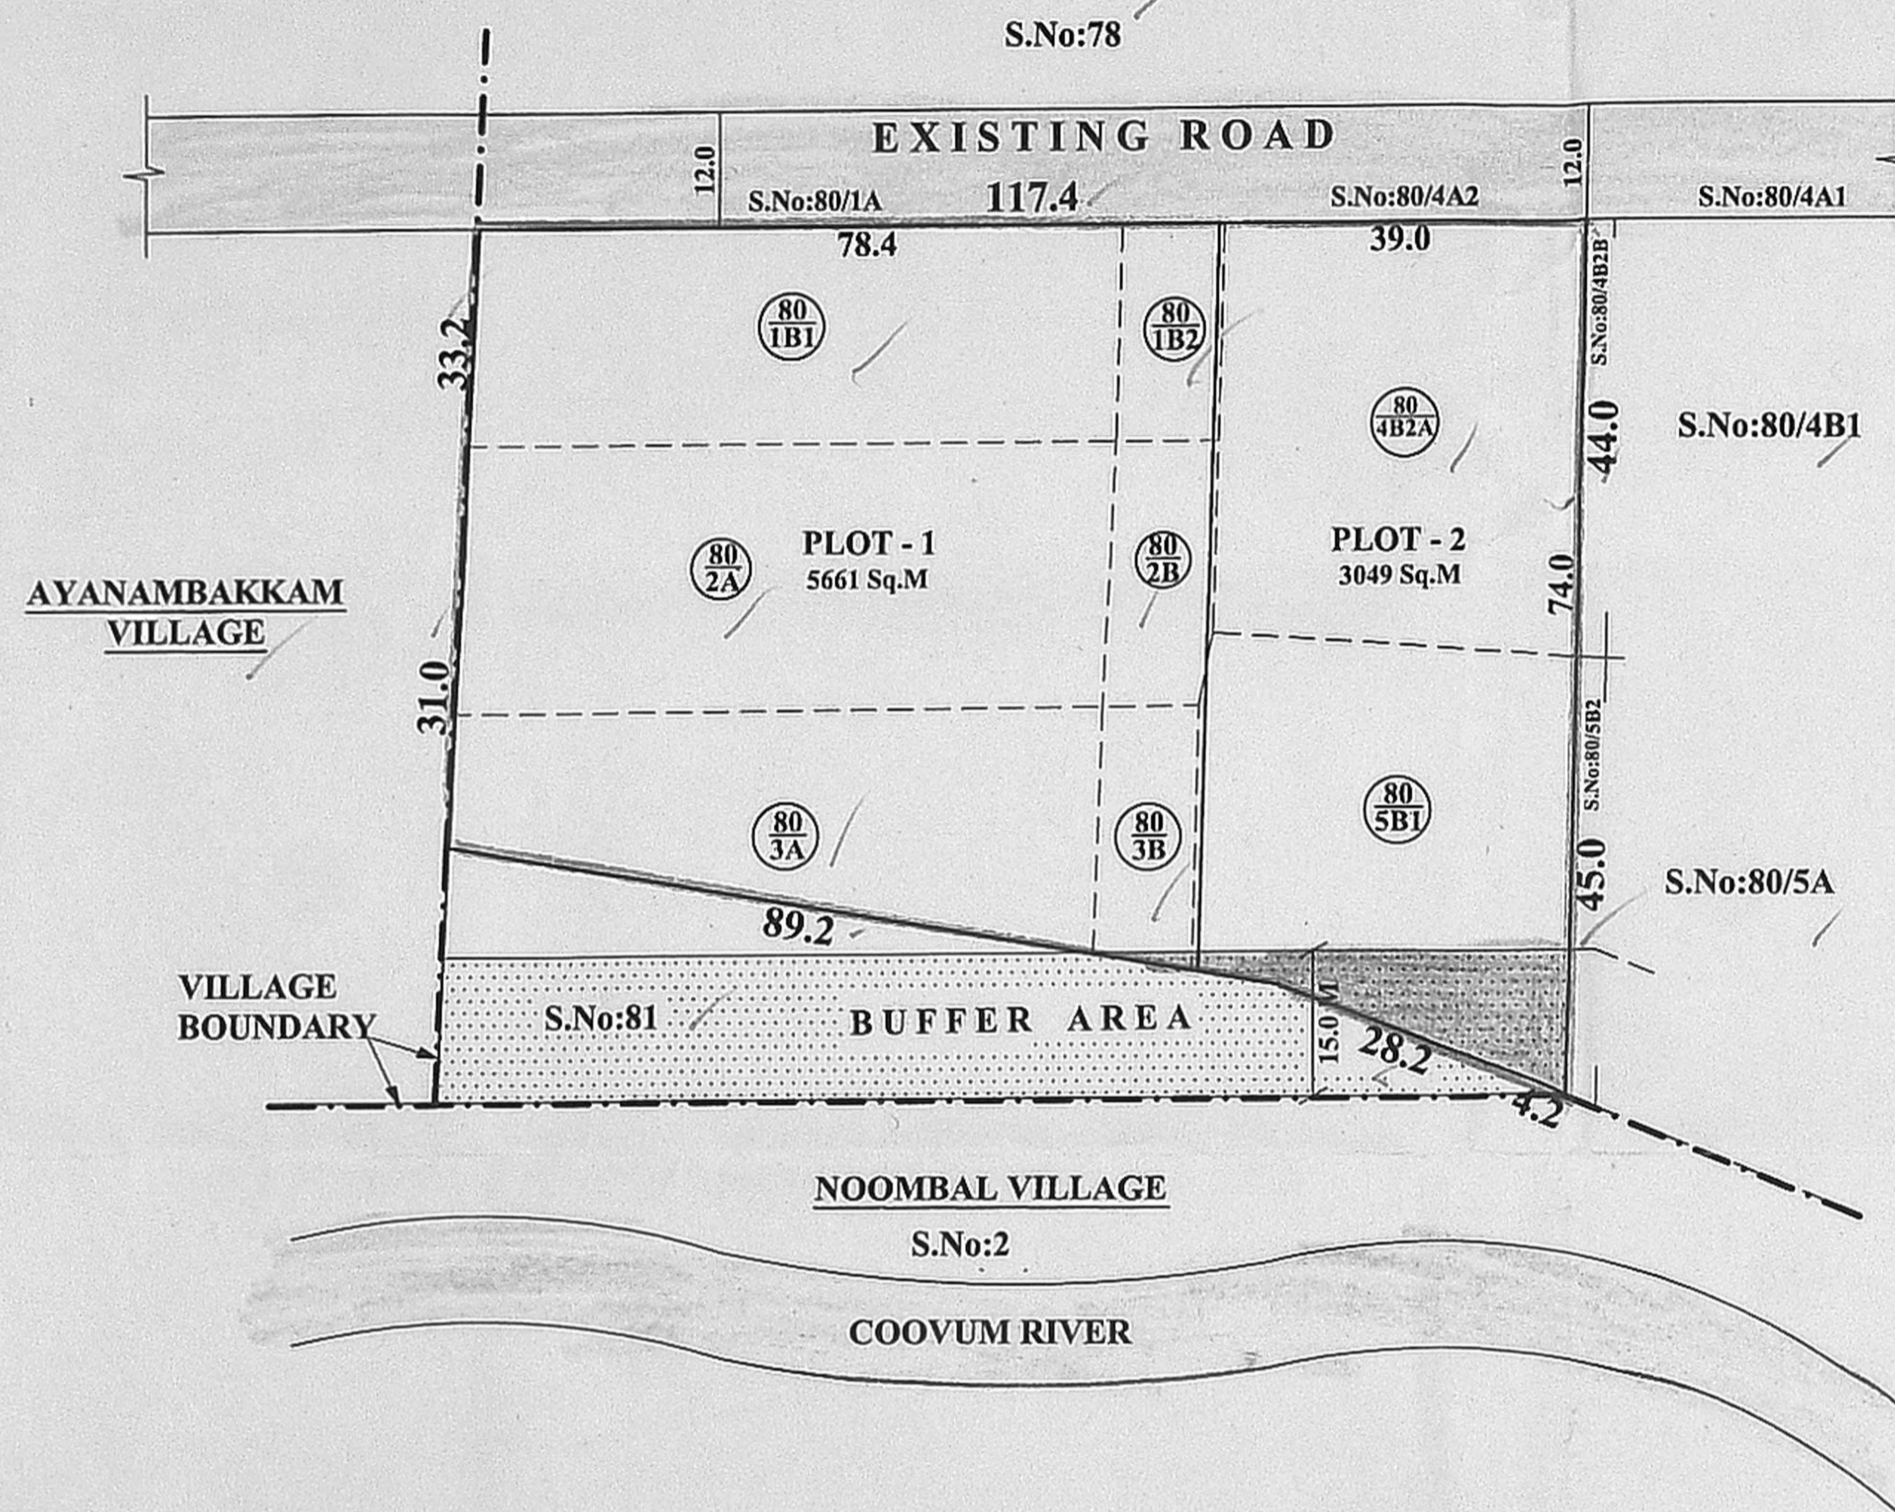

**CONDITIONS:**

(I) THE FOLLOWING CONDITIONS OF PWD VIDE THE CE, WRD, PWD, CHENNAI REGION, CHEPAUK, CHENNAI-5, LETTER NO. DB/T5(3)F-PERUMALAGARAM-I/2018/M/18.01.2018. ARE TO BE COMPLIED BY THE APPLICANT BEFORE ISSUING OF THE LAYOUT APPROVAL BY THE COMPETENT AUTHORITY (LOCAL BODY)

- 1) THE PROCESS OF EARTH FILLING AND COMPACTION SHOULD BE DONE IN LAYERS OF NOT MORE THAN 0.30M DEPTH TO ACHIEVE THE REQUIRED DEGREE OF COMPACTION AND THE APPLICANT LAND SHOULD BE RAISED TO A LEVEL OF (+) 17.840M. THE DEPTH OF FILLING VARYING FROM 2.880M TO 3.00M (i.e) VARYING FILLING OF THE ENTIRE AREA OF THE APPLICANT LAND TO AVOID INUNDATION DURING MAXIMUM FLOOD PERIODS.
- 2) THE APPLICANT SHOULD PROVIDE ADEQUATE DEWATERING ARRANGEMENTS TO BAIL OUT THE WATER WITHIN THE PREMISES AND NECESSARY DRAINAGE FACILITIES MUST BE PROVIDED AS THE SITE IS RELATIVELY AT A LOWER LEVEL AND MORE PRONE TO INUNDATION.
- 3) THE APPLICANT PROTECTIVE MEASURES SHOULD BE TAKEN TO AVOID ENTRY OF STORM WATER FROM THE ROAD.
- 4) SEWAGE AND SULLAGE WATER SHOULD NOT BE LET IN THE CHANNEL AND NECESSARY SEWAGE TREATMENT PLANT ARRANGEMENTS SHOULD BE CONSTRUCTED AS PER POLLUTION CONTROL BOARD NORMS AT PROPOSED SITE BY PROMOTER.
- 5) THE APPLICANT SHOULD PROVIDE RAINWATER - HARVESTING ARRANGEMENTS IN THE SITE PROPOSED AT HIS OWN COST.
- 6) THE PWD OFFICIALS SHOULD BE ALLOWED TO INSPECT THE SITE AT ANY TIME DURING EXECUTION.
- 7) THE APPLICANT SHOULD ABIDE BY THE RULES AND REGULATIONS OF THE PWD FROM TIME TO TIME.
- 8) THE APPLICANT SHOULD NOT ENCROACH INTO ADJACENT CHANNEL LANDS IN SURVEY NO.428/2B ETC., AND CLEARLY DEMARCAT E BOUNDARIES BEFORE STARTING DEVELOPMENT ACTIVITIES.
- 9) ADVANCE INTIMATION SHOULD BE GIVEN TO THE PWD OFFICIALS CONCERNED BEFORE THE COMMENCEMENT OF WORK.

F A I L I N G T O C O M P L Y W I T H A N Y O F T H E A B O V E C O N D I T I O N S , P W D / W R D R E S E R V E S R I G H T S T O W I T H D R A W T H E T E C H N I C A L O P I N I O N O N I N U N D A T I O N P O I N T O F V I E W T O A B O V E P R O P O S E D S I T E A N D I N T H A T E V E N T , T H E A P P L I C A N T S H A L L N O T B E E L I G I B L E F O R A N Y C O M P E N S A T I O N W H A T S O E V E R A N D L E G A L E N T I T Y .

**(II) DR RULE NO: 29 (11)**

T H E C O S T O F L A Y I N G I M P R O V E M E N T S T O T H E S Y S T E M S I N R E S P E C T O F R O A D , W A T E R S U P P L Y , S E W E R A G E , D R A I N A G E O R T H A T M A Y B E R E Q U I R E D A S S E S S E D B Y T H E C O M P E T E N T A U T H O R I T Y , S H A L L B E B O R N E B Y T H E A P P L I C A N T .

(III) LOCAL BODY SHOULD ENSURE COMPLIANCE OF ALL THE CONDITIONS STIPULATE BY WRD, PWD IN THEIR LETTER NO. DB/T5(3)F-PERUMALAGARAM-I/2018/M/18.01.2018. AND SHALL OBTAIN A LETTER FROM PWD CONFIRMING THE COMPLIANCE OF THE CONDITIONS BEFORE THE SANCTION AND RELEASE OF THE LAYOUT.

**LEGEND**

- SITE BOUNDARY
- EXISTING ROAD
- COOVUM RIVER
- BUFFER ZONE

**CONDITIONS:**

THE SUB-DIVISION APPROVED IS VALID SUBJECT TO OBTAINING SANCTION FROM THE LOCAL BODY CONCERNED.

**P.P.D** NO : 135  
**L.O** 2021

**APPROVED**

VIDE LETTER NO : L1 / 12323 / 2017

DATE : 17 / 09 / 2021

FOR MEMBER SECRETARY  
CHENNAI METROPOLITAN  
DEVELOPMENT AUTHORITY

PREPARED BY P.A-IV

P.A.I

A.P.

**THIRUVERKADU MUNICIPALITY**

**SUB-DIVISION OF HOUSE SITES IN S.No: 80 / 1B1, 1B2, 2A, 2B, 3A, 3B, 4B2A, 5B1 OF PERUMALAGARAM VILLAGE.**

SCALE : 1:800 (ALL MEASUREMENTS ARE IN METRE.)

