


TOTAL EXTENT (AS PER DOCUMENT) : 9516 SQ.M ✓
 ROAD AREA : 3498 SQ.M ✓
 PARK AREA : 605 SQ.M ✓
 TOTAL NO. OF PLOTS : 47 NOS ✓

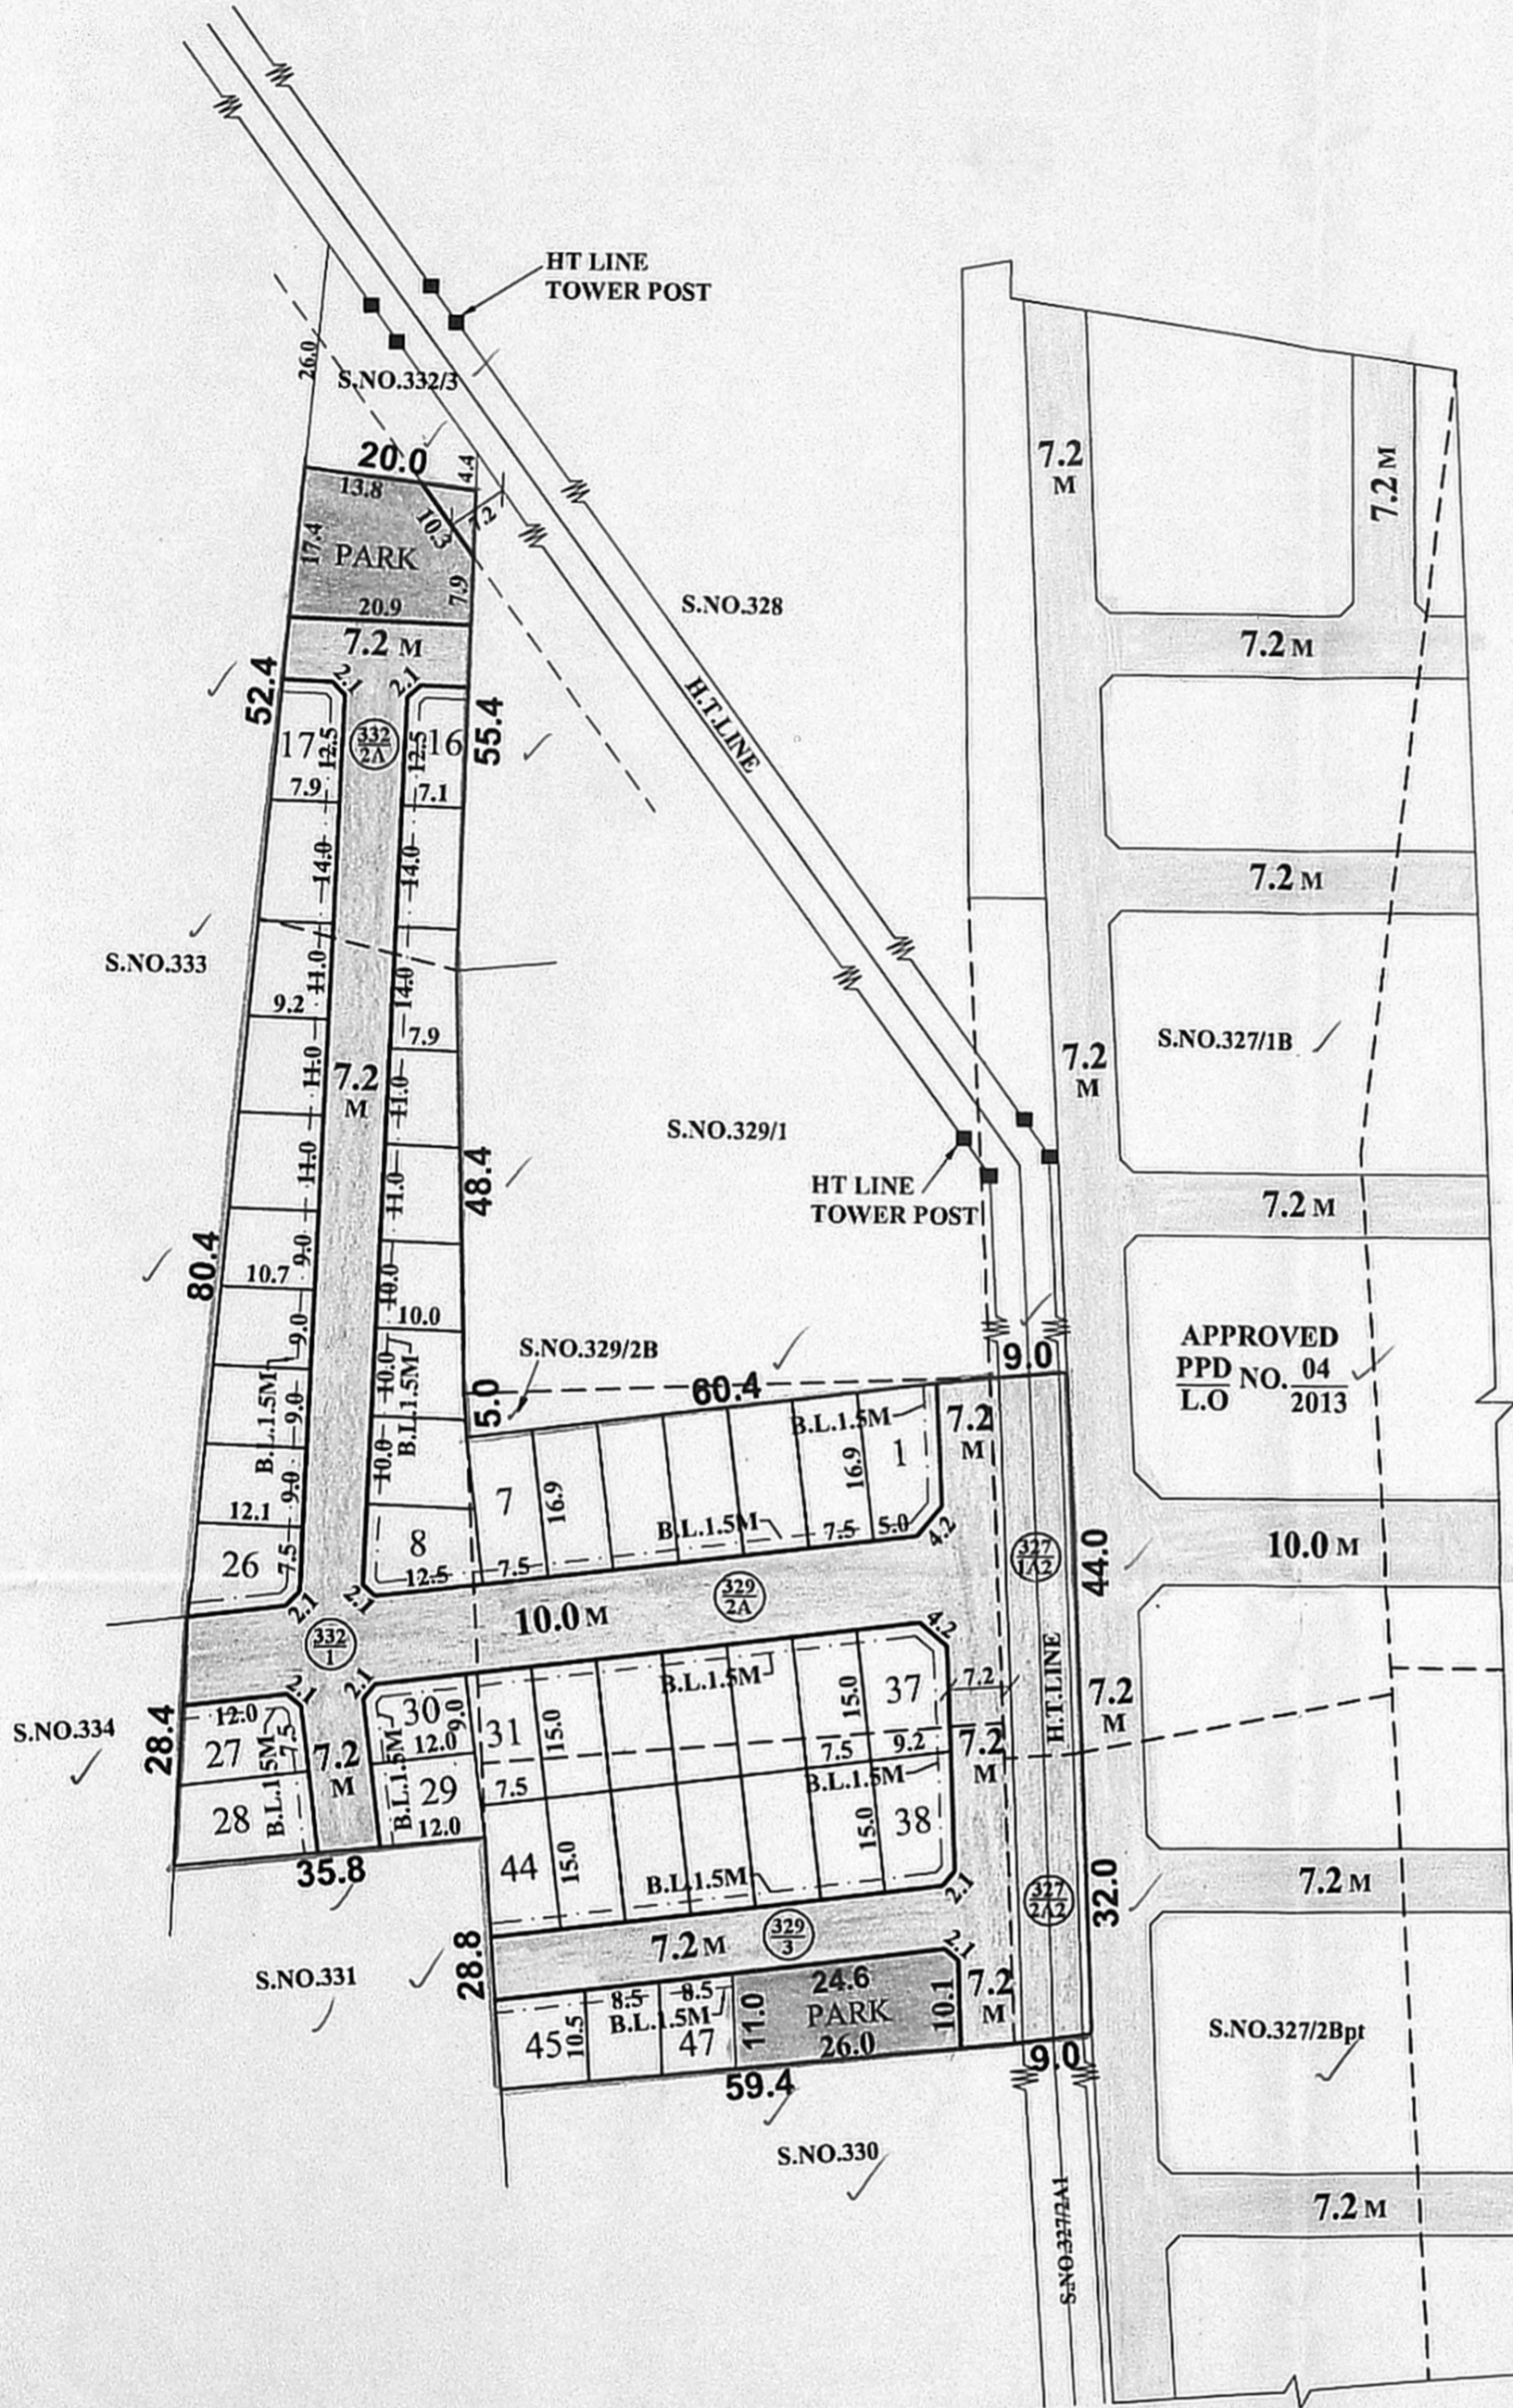

NOTE:

1. SPLAY - 3.0M x 3.0M, 1.5M x 1.5M
2. MEASUREMENTS ARE INDICATED EXCLUDING SPLAY DIMENSIONS
3. ROAD AREA } WERE HANDED OVER TO THE LOCAL BODY VIDE
 PARK AREA } GIFT DEED DOC.NO: 9195 / 2018, DATED: 04/07/2018 @ SRO, AMBATTUR

CONDITIONS:

DR RULE NO: 29 (11)

THE COST OF LAYING IMPROVEMENTS TO THE SYSTEMS IN RESPECT OF ROAD, WATER SUPPLY, SEWERAGE, DRAINAGE OR ELECTRIC POWER SUPPLY THAT MAY BE REQUIRED AS ASSESSED BY THE COMPETENT AUTHORITY, SHALL BE BORNE BY THE APPLICANT.

LEGEND:

- SITE BOUNDARY
- ROADS GIFTED TO THE LOCAL BODY
- EXISTING ROAD
- PARK GIFTED TO THE LOCAL BODY

CONDITIONS:

THE LAYOUT APPROVED IS VALID SUBJECT TO OBTAINING SANCTION FROM THE LOCAL BODY CONCERNED.

P.P.D NO: 55
 L.O 2018

APPROVED

VIDE LETTER NO : L1 / 12498 / 2017
 DATE : / 08 / 2018

for M/21/8/16
 FOR MEMBER SECRETARY
 CHENNAI METROPOLITAN
 DEVELOPMENT AUTHORITY

PREPARED BY P.A.IV (S.M)

CHECKED BY P.A.II (A.A)

A.P.(S.A)

VILLIVAKKAM PANCHAYAT UNION

LAYOUT OF HOUSE SITES IN S.Nos: 327/ 1A,2A,2, 329/2A,3 & 332/1,2A OF AYAPAKKAM VILLAGE.

SCALE : 1:800 (ALL MEASUREMENTS ARE IN METRE)

