


TOTAL EXTENT (AS PER PATTA) = 2943 Sq.M
ROAD AREA = 1021 Sq.M
TOTAL NO. OF PLOTS = 8 Nos.

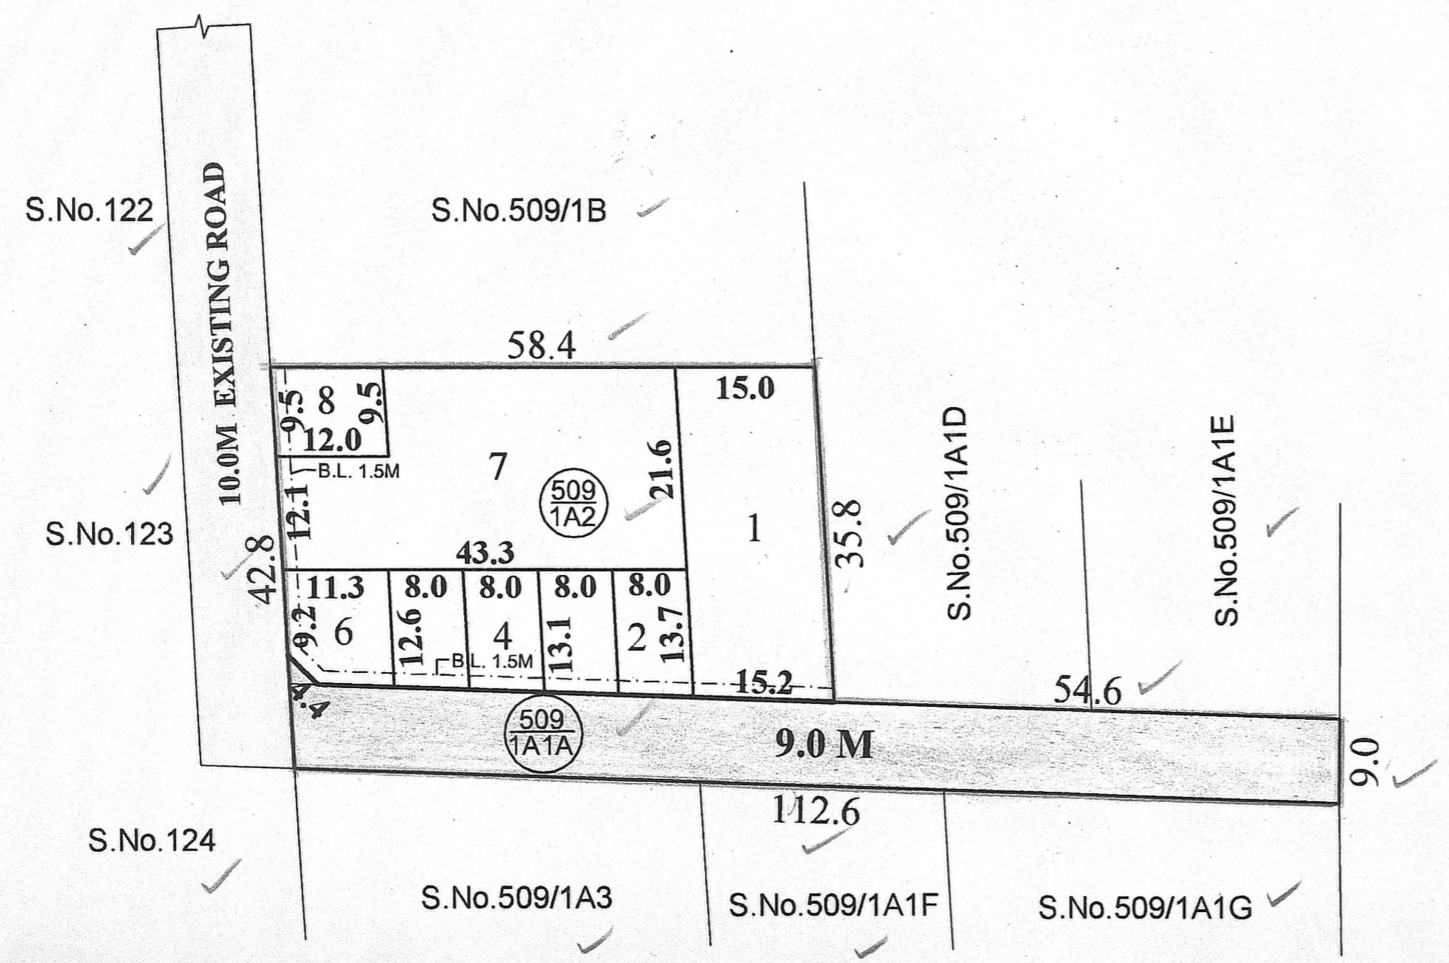

NOTE:
 1. SPLAY - 3.0M x 3.0M
 2. MEASUREMENTS ARE INDICATED EXCLUDING SPLAY DIMENSIONS
 3. ROAD AREA WAS HANDED OVER TO THE LOCAL BODY VIDE GIFT DEED DOC.NO:3284 / 2018, DATED:15/03/2018 @ SRO, KUNDRATHUR

CONDITION
DR RULE No: 29 (11):
 THE COST OF LAYING IMPROVEMENTS TO THE SYSTEMS INRESPECT OF ROAD, WATER SUPPLY, SEWERAGE, DRAINAGE OR ELECTRIC POWER SUPPLY THAT MAY BE REQUIRED AS ASSESSED BY THE COMPETENT AUTHORITY, SHALL BE BORNE BY THE APPLICANT.

LEGEND
 [Symbol] SITE BOUNDARY
 [Symbol] ROAD GIFTED TO THE LOCAL BOCY
 [Symbol] EXISTING ROAD

CONDITIONS:
 THE SUB-DIVISION APPROVED IS VALID SUBJECT TO OBTAINING SANCTION FROM THE LOCAL BODY CONCERNED.

P.P.D NO : 29
L.O 2018

APPROVED
 VIDE LETTER NO : L1 / 12943 / 2017
 DATE : 04 / 05 / 2018

FOR MEMBER SECRETARY
 CHENNAI METROPOLITAN
 DEVELOPMENT AUTHORITY

PREPARED BY P.A.IV (S.M)

CHECKED BY P.A.II (A.A)

A.P.(S.A)

KUNDRATHUR TOWN PANCHAYAT

SUB-DIVISION OF HOUSE SITES IN S.Nos: 509/1A1A, 1A2 OF KUNDRATHUR VILLAGE.

SCALE : 1:800 (ALL MEASUREMENTS ARE IN METRE.)

