

76 x 55

SITE EXTENT (AS PER PROPOSED LAYOUT PLAN) : 9266 SQ.M
ROAD AREA : 3756 SQ.M
PUBLIC PURPOSE AREA (1%) : 57 SQ.M
(P.P.1- HANDED OVER TO THE LOCAL BODY (0.5) - 30 SQ.M
(P.P.2- HANDED OVER TO THE TANGEDCO (0.5) - 27 SQ.M
REGULAR PLOTS (1 TO 29) : 29 Nos.
E.W.S. PLOTS (2080 M2) (30 TO 58) : 29 Nos.
CONVENIENT SHOP : 1 No.

NOTE:

- SPLAY - 1.5M x 1.5M
 - MEASUREMENTS ARE INDICATED EXCLUDING SPLAY DIMENSIONS
 - ROAD AREA
 - PUBLIC PURPOSE AREA-1
 - PUBLIC PURPOSE AREA-2 (RESERVED FOR TANGEDCO)
- WERE HANDED OVER TO THE LOCAL BODY VIDE GIFT DEED DOCUMENT NO.15374/2022 DATED 20.07.2022, @ SRO KUNDRATHUR.


CONDITIONS :

- THE APPLICANT SHOULD FOLLOW THE CONDITIONS MENTIONED BY THE CE, PWD/WRD, CHENNAI REGION, CHEPAUK, CHENNAI-5 IN LETTER NO.T1 / CAPITAL / KUNDRATHUR / CULVERT / 2015 DATED 14.12.2015 AND LETTER NO.DB/T5(3)/F-1 - KUNDRATHUR -B VILLAGE -II / 2020 / M / 12.11.2020, WHICH ARE TO BE COMPLIED BY THE APPLICANT BEFORE ISSUING OF THE LAYOUT APPROVAL BY THE COMPETENT AUTHORITY (LOCAL BODY)
 - THE PROCESS OF EARTH FILLING AND COMPACTION SHOULD BE DONE IN LAYERS OF NOT MORE THAN 0.30 METRE DEPTH TO ACHIEVE THE REQUIRED DEGREE OF COMPACTION AND THE APPLICANT LAND SHOULD BE RAISED TO A LEVEL OF (+) 22.100, (I.E 0.60M ABOVE THE EXISTING ROAD LEVEL OF (+) 21.500M ABUTTING THE PROPOSED SITE)
 - THE ALL ROUND PAVEMENT LEVEL DURING CONSTRUCTION WITHIN THE SITE SHOULD NOT BE LESS THAN OF (+)22.100M. THE APPLICANT SHOULD PROVIDE ALL ROUND AND INTERIOR STORM WATER DRAINAGE NETWORK, SO THAT THE ULTIMATE DISPOSAL OF STORM WATER SHOULD BE DISCHARGED TO THE NEAREST NATURAL STORM WATER CHANNEL / DRAINS.
 - THE APPLICANT SHOULD TAKE PROTECTIVE MEASURES TO AVOID ENTRY OF STORM WATER FROM THE ROAD.
 - THE SEWAGE AND SULLAGE WATER SHOULD NOT BE LET IN THE CHANNELS AND NECESSARY SEWAGE TREATMENT PLANT ARRANGEMENTS SHOULD BE CONSTRUCTED AS PER POLLUTION CONTROL BOARD NORMS AT PROPOSED SITE BY PROMOTER.
 - THE APPLICANT SHOULD PROVIDE ADEQUATE RAIN WATER HARVESTING ARRANGEMENTS IN THE SITE AT HIS OWN COST.
 - THE APPLICANT SHOULD MAKE HIS OWN ARRANGEMENTS TO COLLECT THE DEBRIS & GARBAGES WITHIN THE PREMISES AND HAS TO BE DISPOSED OFF AS PER EXISTING NORMS OF TAMILNADU POLLUTION CONTROL BOARD AND OTHER DEPARTMENT CONCERNED AND IT SHOULD NOT BE DUMPED IN THE NEARBY WATER BODIES.
 - THE APPLICANT SHOULD NOT ENCROACH INTO ADJACENT WATER BODY LAND AND CLEARLY DEMARCATHE THE BOUNDARIES BEFORE STARTING DEVELOPMENTAL ACTIVITIES.
 - THE APPLICANT SHOULD ABIDE BY THE RULES AND REGULATIONS OF THE PWD/ WRD FROM TIME TO TIME
 - THE PERMISSION GRANTED TO THE APPLICANT SHOULD NOT BE ALTERED / MODIFIED / CHANGED TO ANY OTHERS.
- FAILING TO COMPLY WITH ANY OF THE ABOVE CONDITIONS, PWD/ WRD RESERVES THE RIGHTS TO WITHDRAW THE REPORT ON INUNDATION POINT OF VIEW AND IN THAT EVENT, THE APPLICANT SHALL NOT BE ELIGIBLE FOR ANY COMPENSATION WHAT SO EVER.
- (II) TNCDBR-2019 RULE NO. 47 (8) IN G.O(Ms) No.18, MAWS DEPARTMENT DATED 04.02.2019 & AMENDMENTS APPROVED IN G.O.Ms No.16, MAWS (MAI) DEPARTMENT DATED 31.01.2020 AND PUBLISHED IN TNGG ISSUE No.41 DATED 31.01.2020
- ONE PERCENT OF LAYOUT AREA EXCLUDING ROAD, ADDITIONALLY, SHALL BE RESERVED FOR "PUBLIC PURPOSE". WITHIN THE ABOVE CEILING 0.5% OF AREA SHALL BE TRANSFERRED TO THE LOCAL BODY AND 0.5% OF AREA SHALL BE TRANSFERRED TO THE TANGEDCO OR TO THE LOCAL BODY FREE OF COST THROUGH A REGISTERED GIFT DEED BEFORE THE ACTUAL SANCTION OF THE LAYOUT
- (III) TNCDBR - 2019, RULE NO : 47 (9)
- THE OWNER OR DEVELOPER OR PROMOTER SHALL SELL THE EWS PLOTS ONLY FOR EWS PURPOSE. NO CONVERSION OR AMALGAMATION SHALL BE PERMISSIBLE IN THE CASE OF EWS PLOTS.
- (IV) TNCDBR-2019, RULE NO. 47 (11)
- THE COST OF LAYING IMPROVEMENTS TO THE SYSTEMS IN RESPECT OF ROAD, WATER SUPPLY, SEWERAGE, DRAINAGE OR ELECTRIC POWER SUPPLY THAT MAY BE REQUIRED AS ASSESSED BY THE CONCERNED AUTHORITY, NAMELY, THE LOCAL BODY AND TAMIL NADU ELECTRICITY BOARD, SHALL BE BORNE BY THE APPLICANT.
- (V) LOCAL BODY SHOULD ENSURE COMPLIANCE OF ALL THE CONDITIONS STIPULATED BY PWD IN THEIR LETTER NO.T1 / CAPITAL / KUNDRATHUR / CULVERT / 2015 DATED 14.12.2015 AND LETTER NO.DB/T5(3) / F - I- KUNDRATHUR -B VILLAGE-II / 2020 / M / 12.11.2020, AND SHALL OBTAIN A LETTER FROM PWD CONFIRMING THE COMPLIANCE OF THE CONDITIONS BEFORE THE SANCTION AND RELEASE OF THE LAYOUT.

NECESSARY SPACE FOR BUILDING LINE TO BE LEFT AS PER THE RULE IN FORCE WHILE TAKING UP DEVELOPMENT IN EVERY PLOT

LEGEND:

- SITE BOUNDARY
- ROADS GIFTED TO LOCAL BODY
- EXISTING ROAD
- PUBLIC PURPOSE-1 GIFTED TO LOCAL BODY
- PUBLIC PURPOSE-2 GIFTED TO TANGEDCO
- EWS
- CONVENIENT SHOP

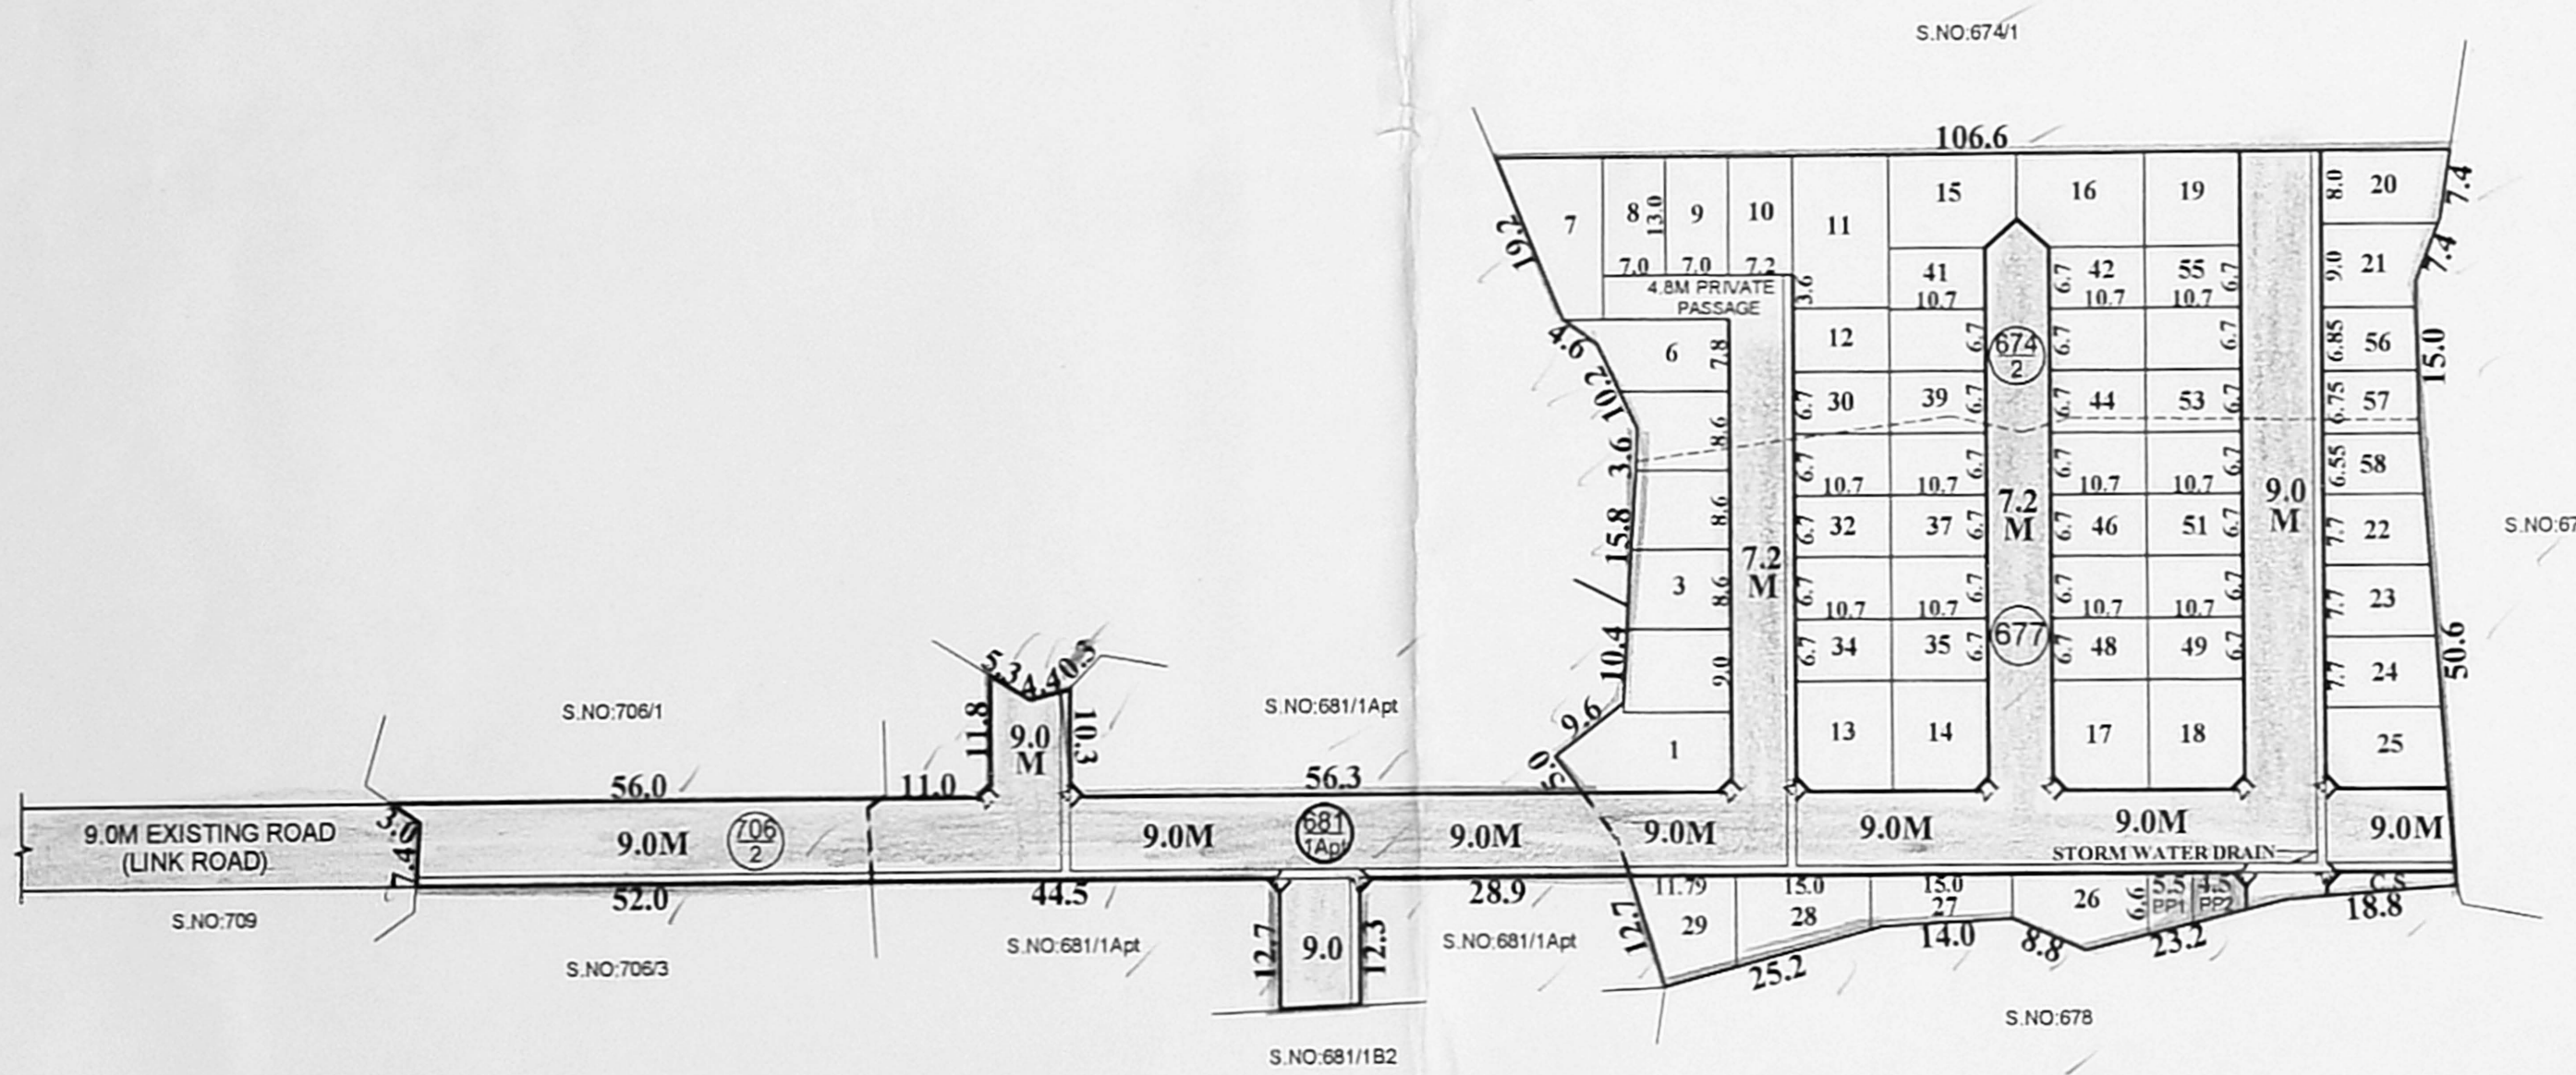

PREPARED BY: *S. John* 24/8/2022
 P.A.I.: *G. Rajesh* 24/08/2022
 A.P.: *J. Jeyaraj* 24/8/22

KUNDRATHUR MUNICIPALITY

LAYOUT OF HOUSE SITES IN S.Nos:674/2, 677, 681/1Apt & 706/2 OF KUNDRATHUR-B VILLAGE.

SCALE : 1:800 (ALL MEASUREMENTS ARE IN METRE.)

CONDITION:
 THE LAYOUT APPROVED IS VALID SUBJECT TO OBTAINING SANCTION FROM THE LOCAL BODY CONCERNED.

P.P.D NO : 112
L.O 2022

APPROVED
 VIDE LETTER NO : L1/13661/2020
 DATE : 25/08/2022

[Signature]
 FOR MEMBER SECRETARY
 CHENNAI METROPOLITAN
 DEVELOPMENT AUTHORITY 4/5

