

**TOTAL EXTENT (AS PER PATTI) = 6290 Sq.M**  
**ROAD AREA = 1742 Sq.M**  
**TOTAL NO. OF PLOTS = 31 Nos.**  
**SHOP SITE = 1 No.**

**NOTE:**

1. SPLAY - 1.5M x 1.5M
2. MEASUREMENTS ARE INDICATED EXCLUDING SPLAY DIMENSIONS
3. ROAD AREA WAS ALREADY HANDED OVER TO THE LOCAL BODY  
 VIDE GIFT DEED DOC NO:4288 / 2019, DATED:18.03.2019 @ SRO, KUNDRATHUR


**CONDITION :**

**DR RULE NO: 29 (11)**

THE COST OF LAYING IMPROVEMENTS TO THE SYSTEMS IN RESPECT OF ROAD, WATER SUPPLY, SEWERAGE, DRAINAGE OR ELECTRIC POWER SUPPLY THAT MAY BE REQUIRED AS ASSESSED BY THE COMPETENT AUTHORITY, SHALL BE BORNE BY THE APPLICANT.

**LEGEND:**

- SITE BOUNDARY
- ROADS GIFTED TO THE LOCAL BODY
- EXISTING ROAD
- SHOP SITE

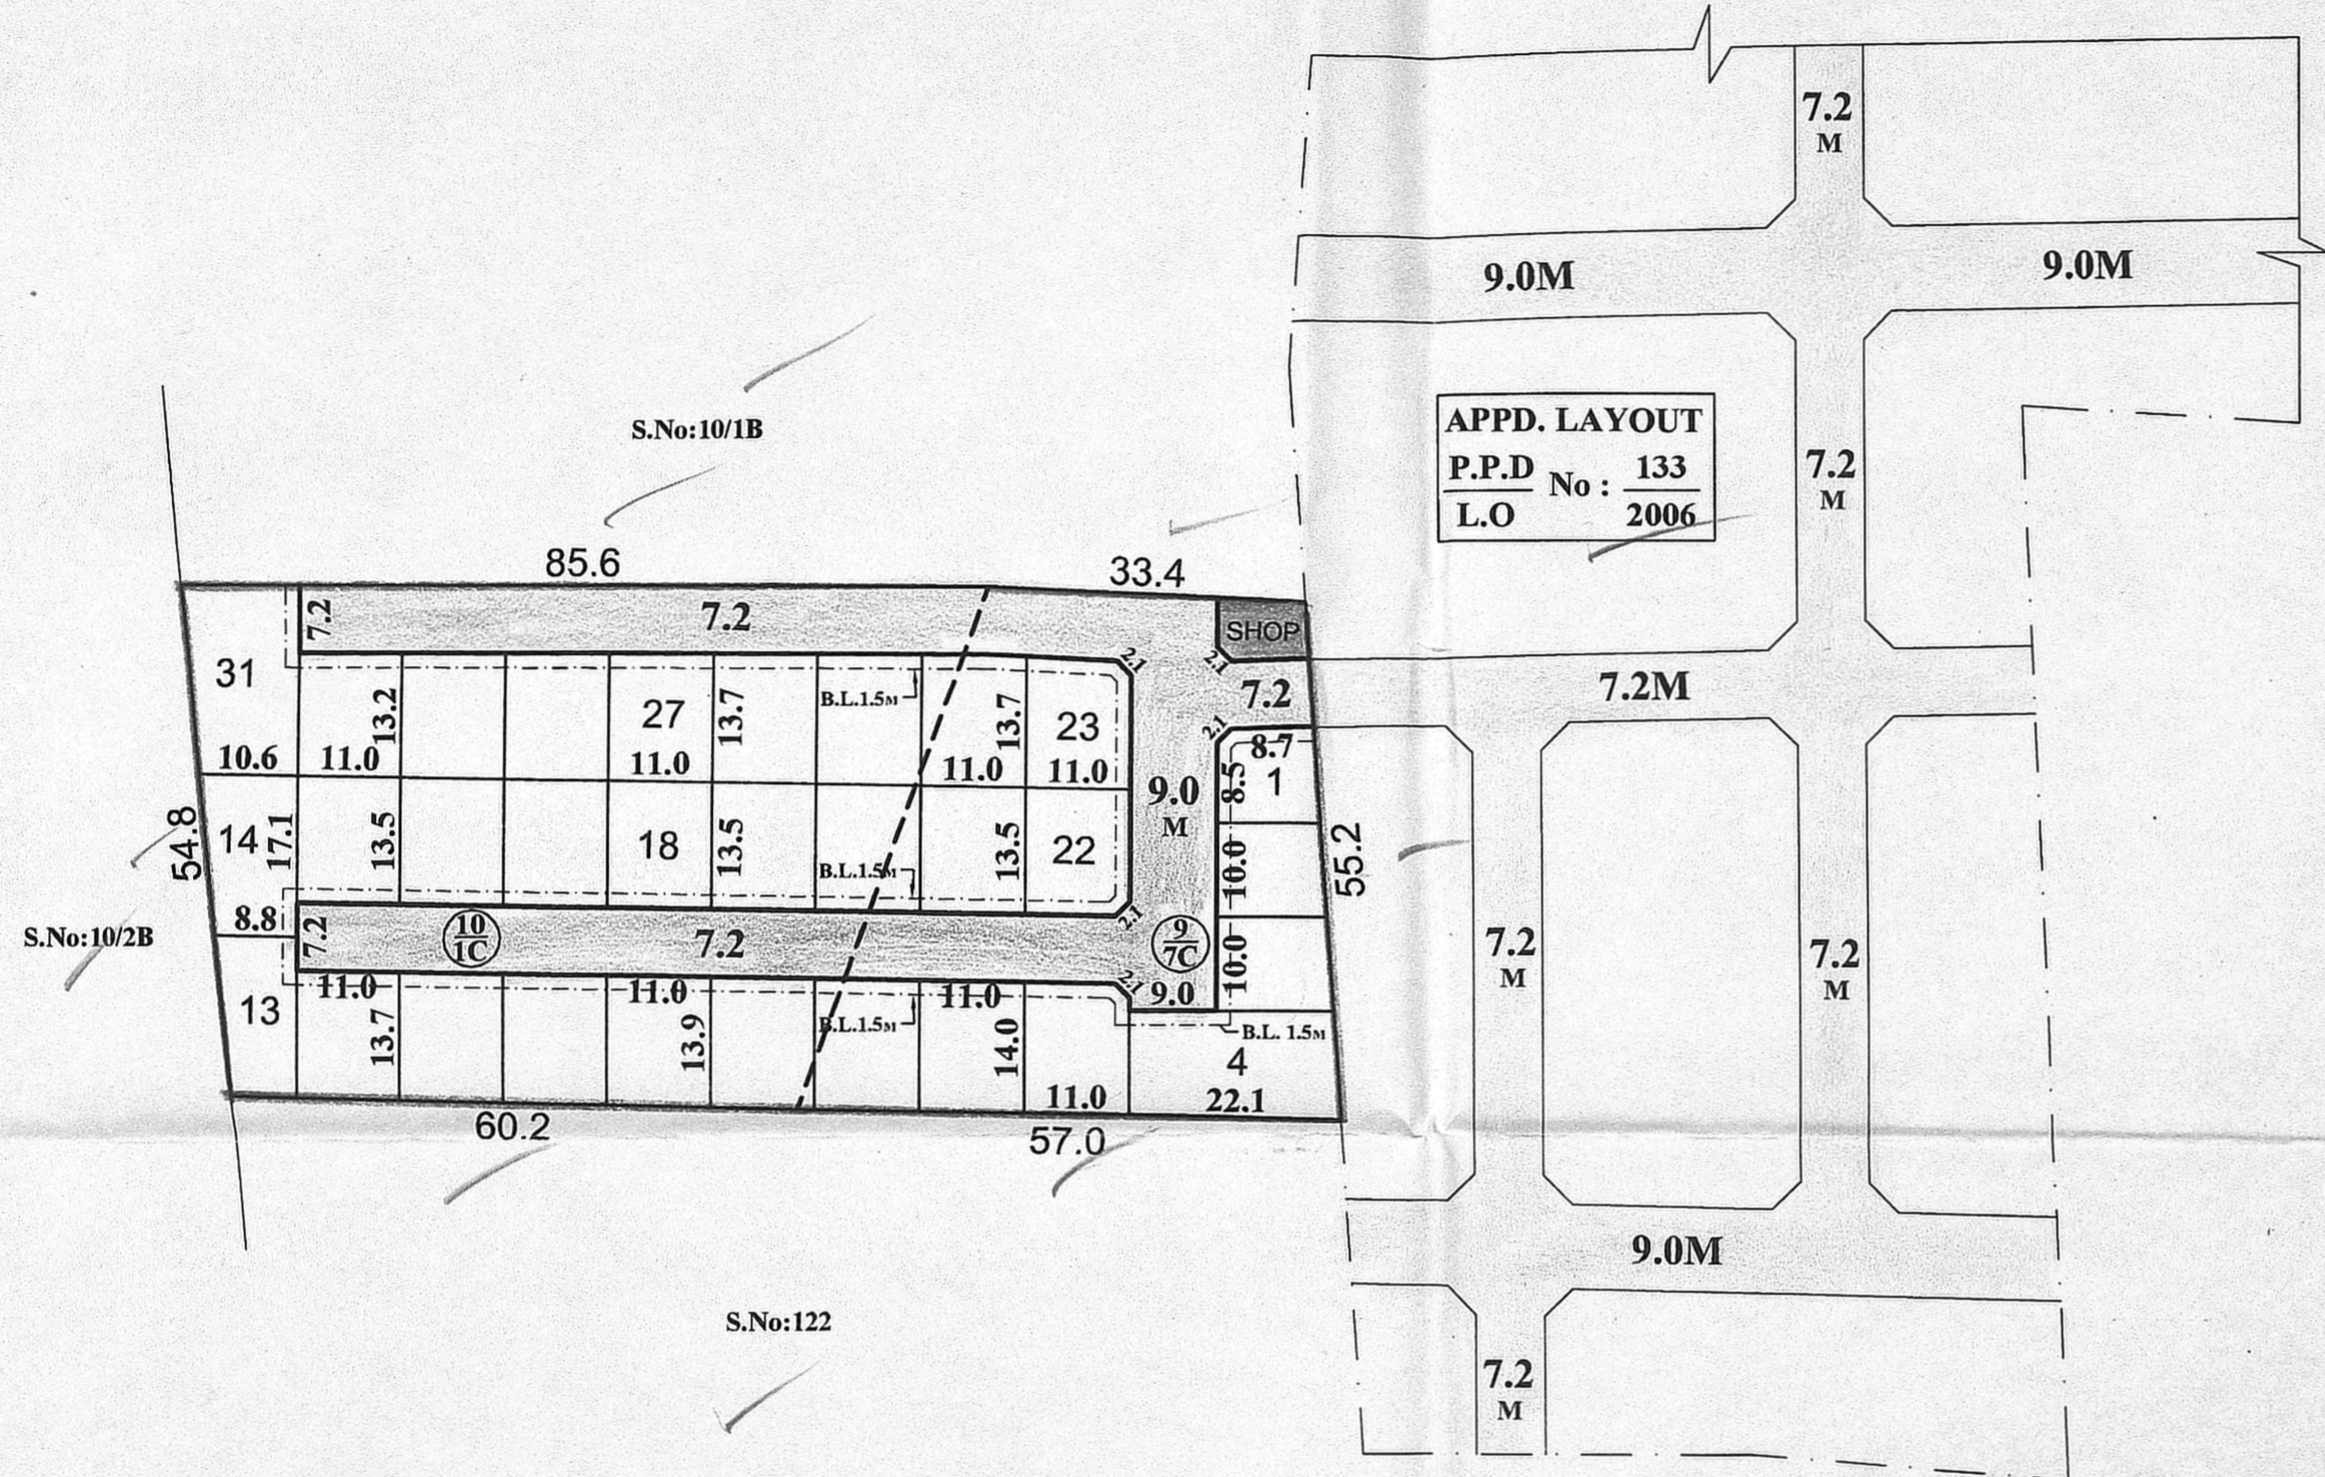

**CONDITIONS:**

THE LAYOUT APPROVED IS VALID SUBJECT TO OBTAINING SANCTION FROM THE LOCAL BODY CONCERNED.

**P.P.D NO: 36**  
**L.O NO: 2019**

**APPROVED**

**VIDE LETTER NO : L1/15277/2018**  
**DATE : 27/03/2019**

*27/03/2019*  
**3/5**  
**SENIOR PLANNER FOR MEMBER SECRETARY CHENNAI METROPOLITAN DEVELOPMENT AUTHORITY**

*27/03/2019*  
**PREPARED BY P.A-IV (S.M)**

*(on leave)*  
**CHECKED BY P.A.II (N.B.V)**

*27/03/2019*  
**A.P.(S.A)**

**KUNRATHUR TOWN PANCHAYAT**  
**LAYOUT OF HOUSE SITES IN S.Nos: 9/7C & 10/1C OF KUNRATHUR VILLAGE.**

**SCALE : 1:800 (ALL MEASUREMENTS ARE IN METRE.)**

