

SITE EXTENT (AS PER PATT) - 7350 SQ.M
ROAD AREA - 2285 SQ.M
PUBLIC PURPOSE AREA(1%) - 53 SQ.M
 P.P-1 HANDED OVER TO THE LOCAL BODY (0.5%) - 27 SQ.M
 (P.P-2 HANDED OVER TO THE TANGEDCO (0.5%) - 26 SQ.M
NO.OF.PLOTS - 53 Nos.


NOTE:
 1. SPLAY - 1.5M X 1.5M
 2. MEASUREMENTS ARE INDICATED EXCLUDING SPLAY DIMENSION.
 3. ROAD AREA } WERE HANDED OVER TO THE LOCAL BODY VIDE GIFT DEED DOCUMENT NO.797/2020, DATED: 03.02.2020, @ SRO PADAPPAL.
 PUBLIC PURPOSE -1 (0.5%)
 4. PUBLIC PURPOSE - 2 (0.5%) } WAS HANDED OVER TO THE TANGEDCO VIDE GIFT DEED DOCUMENT NO.798/2020, DATED: 03.02.2020, @ SRO PADAPPAL.

CONDITIONS:
 (1). THE FOLLOWING CONDITIONS OF PWD VIDE CE, PWD, WRD, CHENNAI REGION, CHEPAUK, CHENNAI-5, LETTER NO.DB/T5(3)-VARADARAJAPURAM-III/2018/M/14.12.2018 ARE TO BE COMPLIED BY THE APPLICANT BEFORE SANCTION OF THE LAYOUT.
 1. THE PROCESS OF EARTH FILLING AND COMPACTION SHOULD BE DONE IN LAYERS OF NOT MORE THAN 0.30 METRE DEPTH TO ACHIEVE THE REQUIRED DEGREE OF COMPACTION AND THE APPLICANT LAND SHOULD BE RAISED TO A LEVEL OF (+)8.650M. VARYING FILLING OF THE ENTIRE AREA OF THE APPLICANT LAND TO AVOID INUNDATION DURING MAXIMUM FLOOD PERIODS.
 2. THE APPLICANT SHOULD PROVIDE ADEQUATE DEWATERING ARRANGEMENTS TO BAIL OUT THE WATER WITHIN THE PREMISES AND NECESSARY DRAINAGE FACILITIES MUST BE PROVIDED AS THE SITE IS RELATIVELY AT A LOWER LEVEL AND MORE PRONE TO INUNDATION.
 3. THE APPLICANT PROTECTIVE MEASURES SHOULD BE TAKEN TO AVOID ENTRY OF STORM WATER FROM THE ROAD.
 4. SEWAGE AND SULLAGE WATER SHOULD NOT BE LET IN THE CHANNEL AND NECESSARY SEWAGE TREATMENT PLANT ARRANGEMENTS SHOULD BE CONSTRUCTED AS PER POLLUTION CONTROL BOARD NORMS AT PROPOSED SITE BY PROMOTER.
 5. THE APPLICANT SHOULD PROVIDE RAINWATER-HARVESTING ARRANGEMENTS IN THE SITE PROPOSED AT HIS OWN COST.
 6. THE PWD OFFICIALS SHOULD BE ALLOWED TO INSPECT THE SITE.
 7. THE APPLICANT SHOULD ABIDE BY THE RULES AND REGULATIONS OF THE PWD FROM TIME TO TIME.
 8. THE APPLICANT SHOULD NOT ENCROACH INTO ADJACENT CHANNEL LAND AND CLEARLY DEMARCAT BOUNDARIES BEFORE STARTING DEVELOPMENT ACTIVITIES.
 FAILING TO COMPLY WITH ANY OF THE ABOVE CONDITIONS, PWD/WRD RESERVES THE RIGHTS TO WITHDRAW THE TECHNICAL OPINION ON INUNDATION POINT OF VIEW TO ABOVE PROPOSED SITE AND IN THAT EVENT, THE APPLICANT SHALL NOT BE ELIGIBLE FOR ANY COMPENSATION WHAT SO EVER AND LEGAL ENTITY.

(II) LOCAL BODY SHOULD ENSURE COMPLIANCE OF ALL THE CONDITIONS STIPULATE BY WRD, PWD IN THEIR LETTER NO.DB/T5(3)-VARADARAJAPURAM-III/2018/M/14.12.2018. AND SHALL OBTAIN A LETTER FROM PWD CONFIRMING THE COMPLIANCE OF THE CONDITIONS BEFORE THE SANCTION AND RELEASE OF THE LAYOUT.

(III)TNCDBR-2019, RULE NO : 47 (11)
 THE COST OF LAYING IMPROVEMENTS TO THE SYSTEMS IN RESPECT OF ROAD, WATER SUPPLY, SEWERAGE, DRAINAGE OR ELECTRIC POWER SUPPLY THAT MAY BE REQUIRED AS ASSESSED BY THE CONCERNED AUTHORITY, NAMELY,THE LOCAL BODY AND TAMIL NADU ELCTRICITY BOARD, SHALL BE BORNE BY THE APPLICANT.
 ©NECESSARY SPACE FOR BUILDING LINE TO BE LEFT AS PER THE RULE IN FORCE WHILE TAKING UP DEVELOPMENT IN EVERY PLOT.

LEGEND:
 SITE BOUNDARY
 ROADS GIFTED TO LOCAL BODY
 EXISTING ROAD
 PUBLIC PURPOSE-1 GIFTED TO LOCAL BODY
 PUBLIC PURPOSE-2 GIFTED TO TANGEDCO

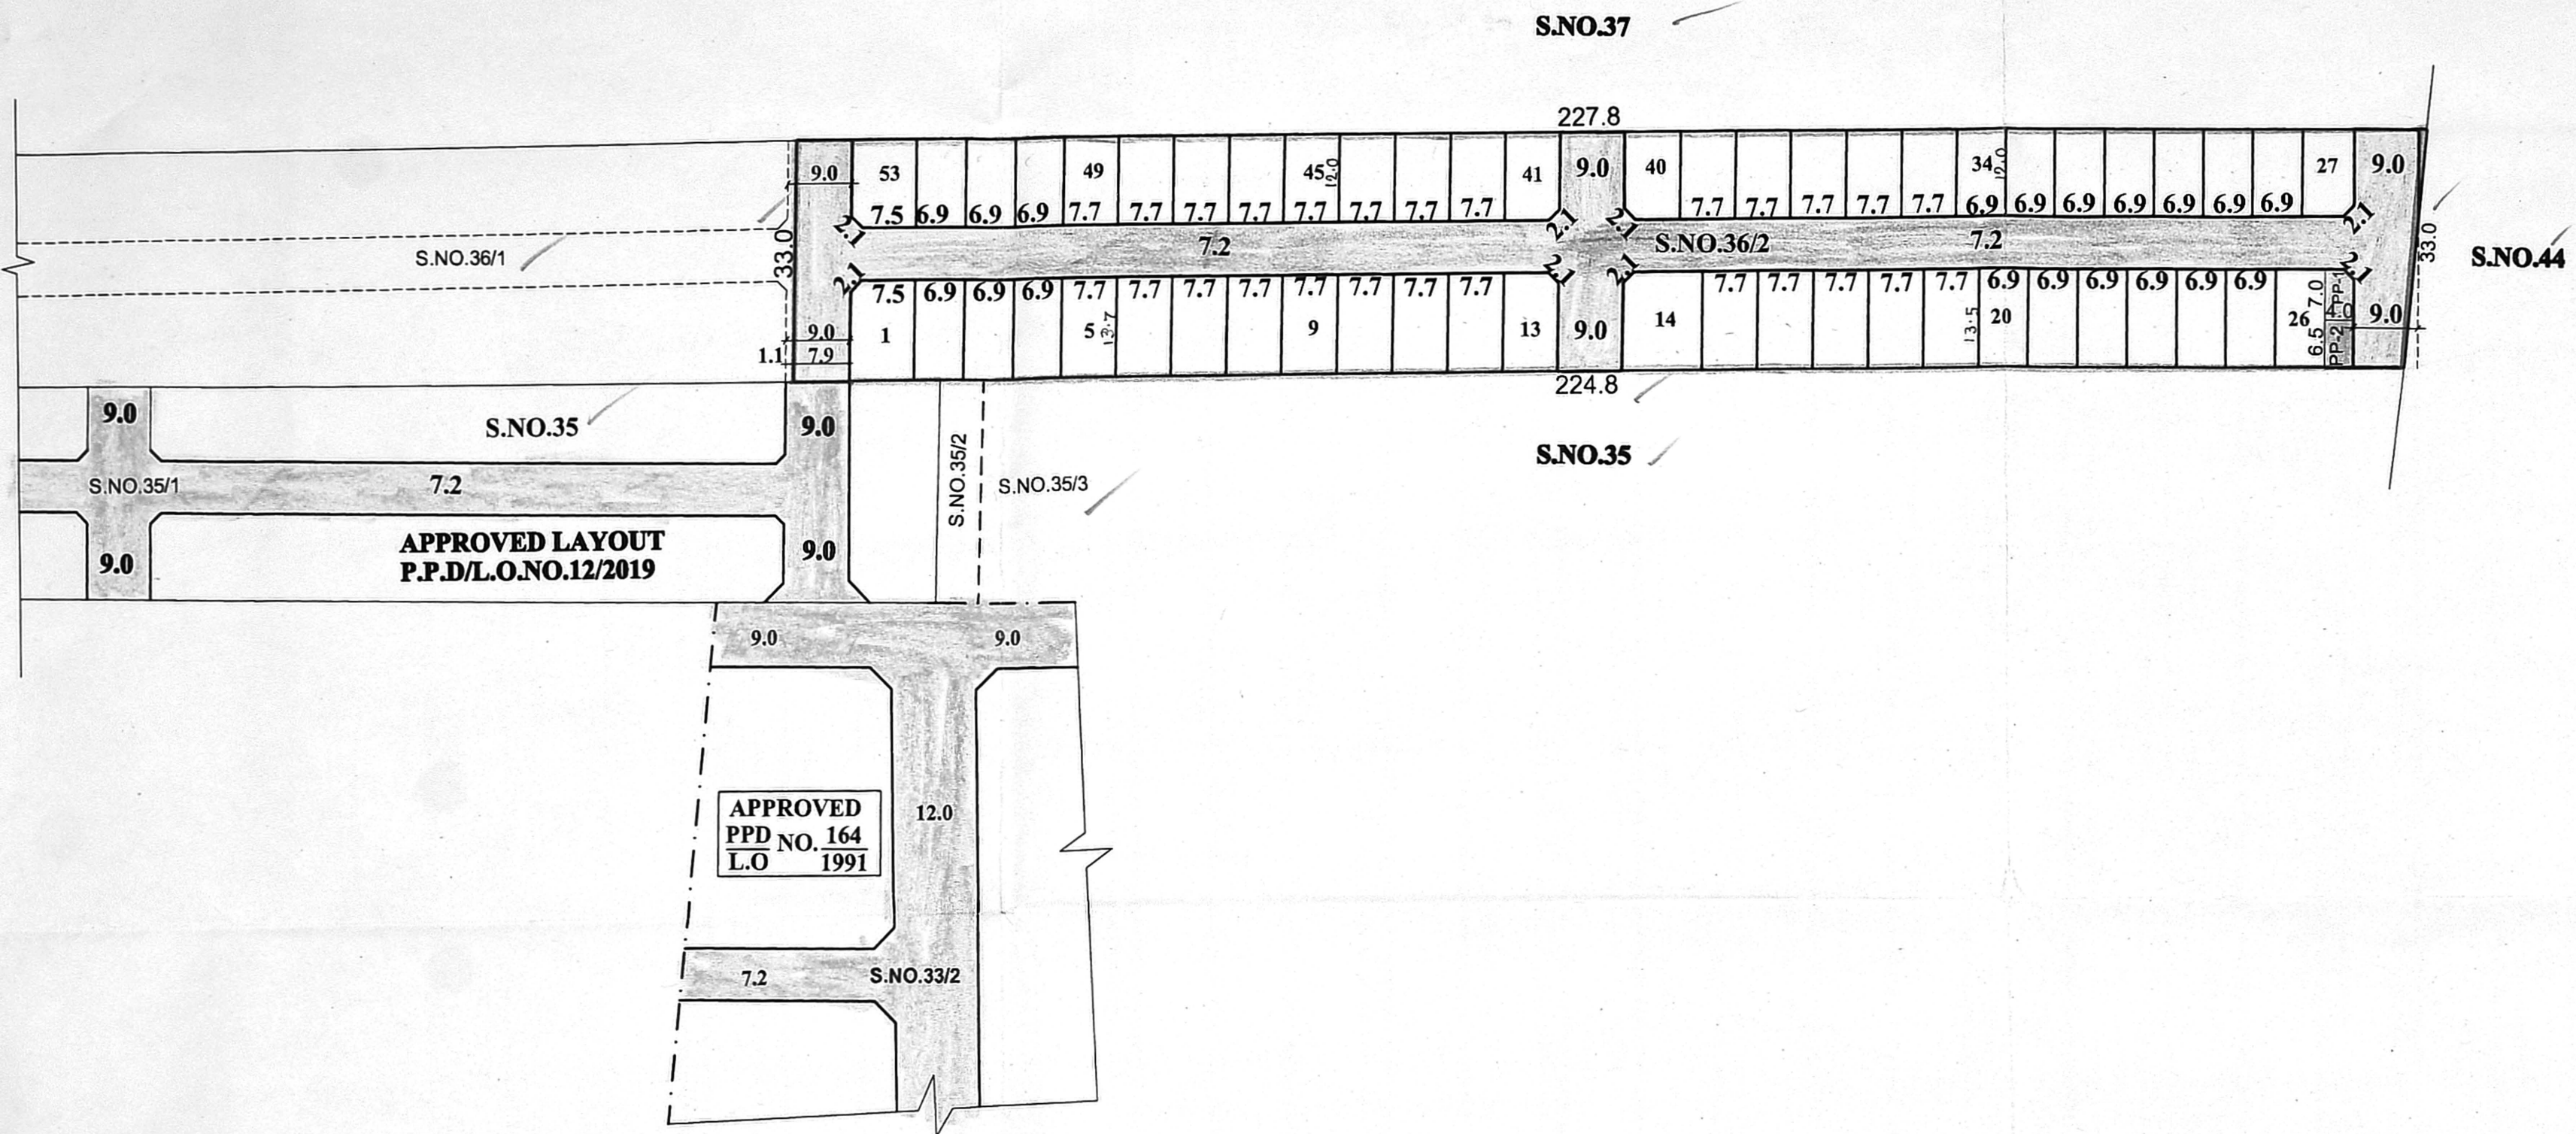

CONDITIONS:
 THE LAYOUT APPROVED IS VALID SUBJECT TO OBTAINING SANCTION FROM THE LOCAL BODY CONCERNED.

P.P.D NO : 21
 L.O 2020
APPROVED
 VIDE LETTER NO : L1/16977/2019
 DATE : 6/03/2020

FOR CHIEF PLANNER(LAYOUT)
 CHENNAI METROPOLITAN
 DEVELOPMENT AUTHORITY

PREPARED BY: [Signature] 4/3/2020
 P.A.II: [Signature] 05/03/2020
 A.P.: [Signature] 05/03/2020

KUNDRATHUR PANCHAYAT UNION

LAYOUT OF HOUSE SITES IN S.No: 36/2 OF VARADHARAJAPURAM VILLAGE.

SCALE : 1:800 (ALL MEASUREMENTS ARE IN METRE)

