


TOTAL EXTENT (AS PER DOC.) = 2995 Sq.M ✓
ROAD AREA = 830 Sq.M ✓
TOTAL NO. OF PLOTS = 17 Nos. ✓

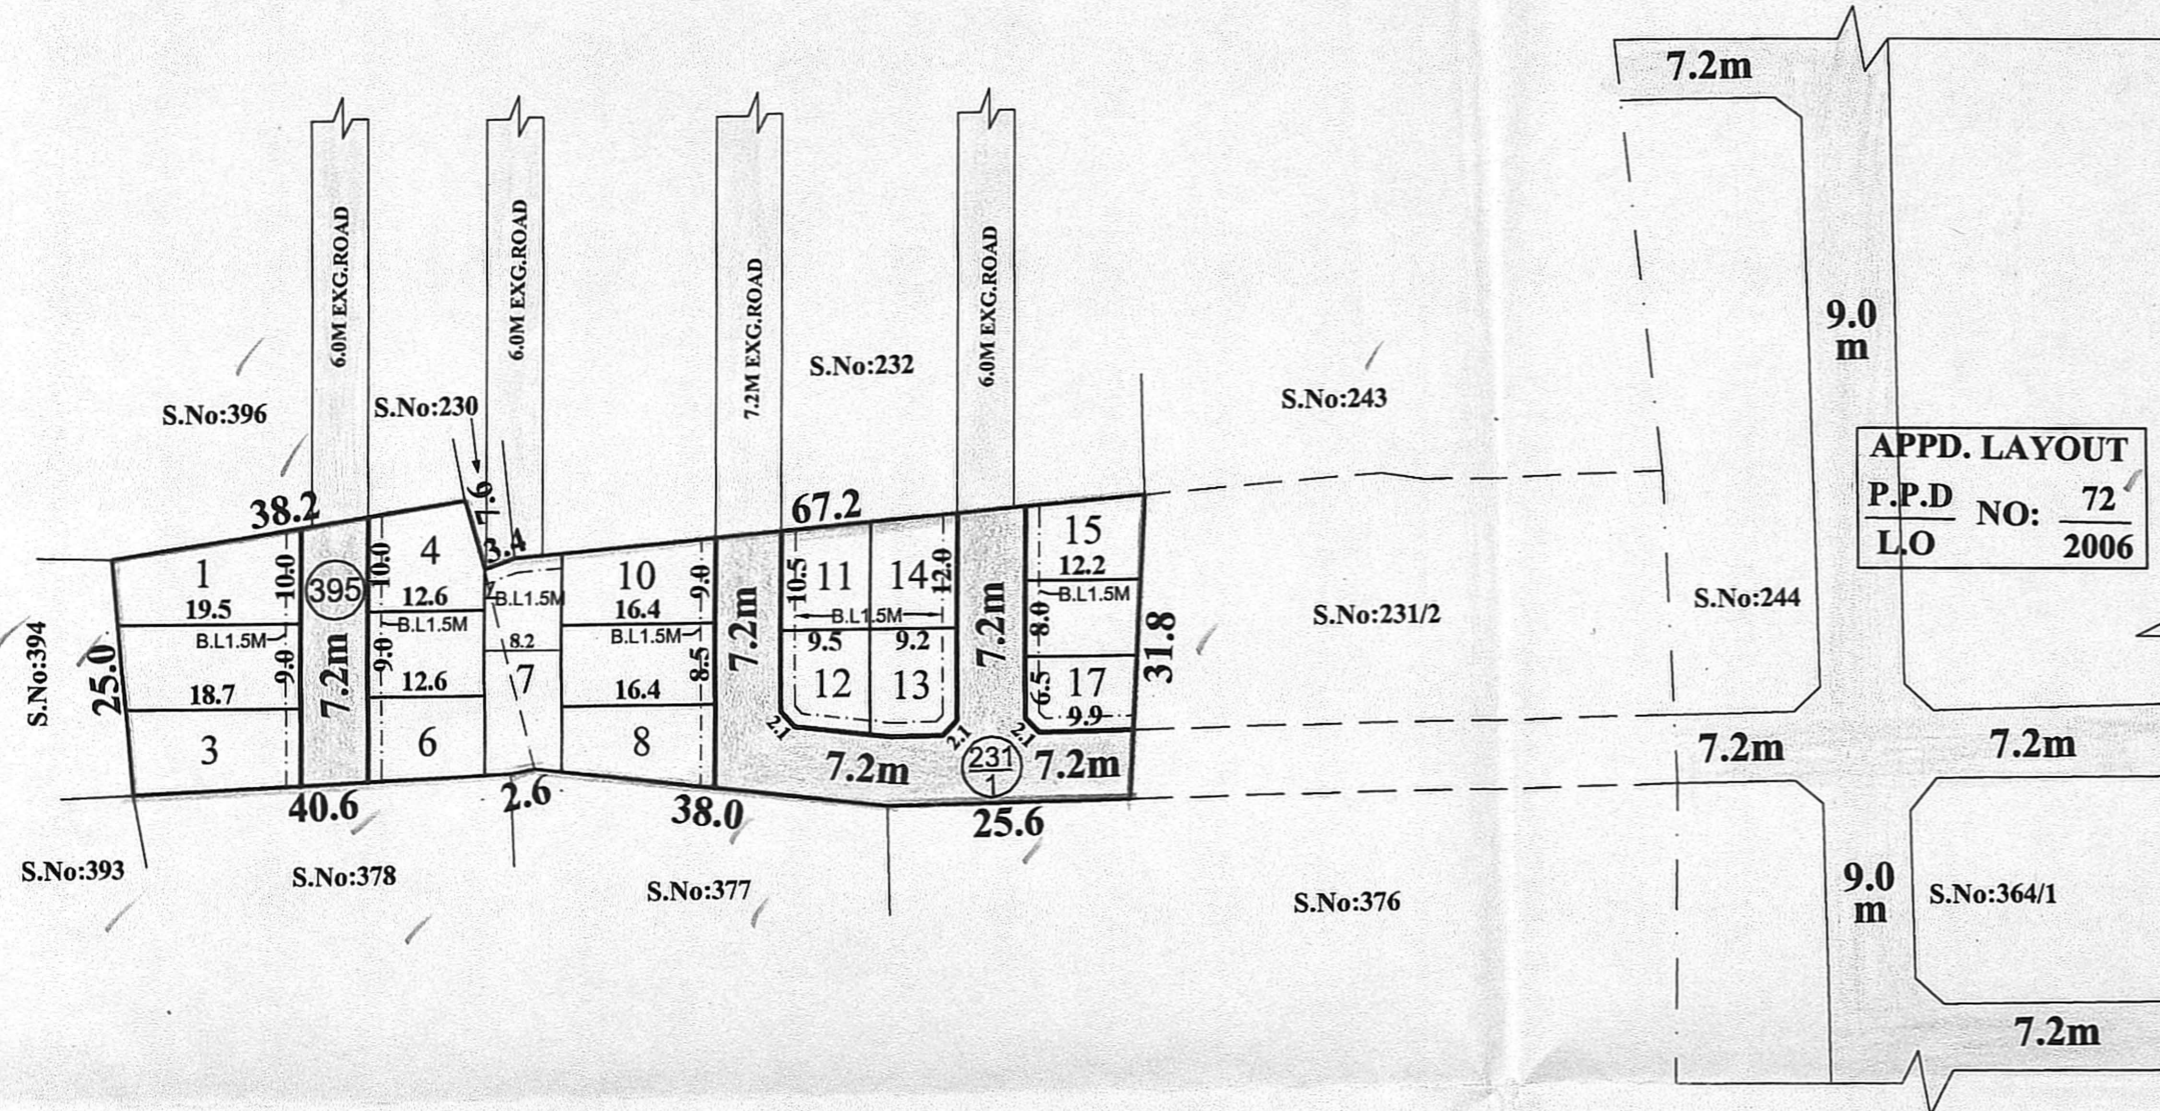

NOTE:

1. SPLAY - 1.5M x 1.5M
2. MEASUREMENTS ARE INDICATED EXCLUDING SPLAY DIMENSIONS
3. ROAD AREA WAS HANDED OVER TO THE LOCAL BODY VIDE
GIFT DEED DOC.NO: 8461 / 2018, DATED: 20.11.2018 @ SRO, PAMMAL

CONDITIONS:

DR RULE NO: 29 (11)
 THE COST OF LAYING IMPROVEMENTS TO THE SYSTEMS IN RESPECT OF ROAD, WATER SUPPLY, SEWERAGE, DRAINAGE OR ELECTRIC POWER SUPPLY THAT MAY BE REQUIRED AS ASSESSED BY THE COMPETENT AUTHORITY, SHALL BE BORNE BY THE APPLICANT.

LEGEND:

- ▬ SITE BOUNDARY
- ▬ ROADS GIFTED TO THE LOCAL BODY
- ▬ EXISTING ROAD

CONDITIONS:

THE LAYOUT APPROVED IS VALID SUBJECT TO OBTAINING SANCTION FROM THE LOCAL BODY CONCERNED.

P.P.D No : 80
L.O 2018

APPROVED

VIDE LETTER No : L1/17118/2018
 DATE : /12/2018

FOR MEMBER SECRETARY
 CHENNAI METROPOLITAN
 DEVELOPMENT AUTHORITY

PREPARED BY P.A.IV (S.M)

CHECKED BY P.A.II (A.A)

A.P.(S.A)

KUNDRATHUR PANCHAYAT UNION
LAYOUT OF HOUSE SITES IN S.Nos: 231/1 & 395 OF GERUGAMBAKKAM VILLAGE.

SCALE : 1:800 (ALL MEASUREMENTS ARE IN METRE.)

