

S.NO:584  
RAILWAY TRACK

SITE EXTENT (AS PER APPD. LAYOUT) = 1470Sq.M

TOTAL NO. OF PLOTS = 1 No

**CONDITIONS:**

**DR RULE NO: 29 (11)**

THE COST OF LAYING IMPROVEMENTS TO THE SYSTEMS IN RESPECT OF ROAD, WATER SUPPLY, SEWERAGE, DRAINAGE OR ELECTRIC POWER SUPPLY THAT MAY BE REQUIRED AS ASSESSED BY THE COMPETENT AUTHORITY, SHALL BE BORNE BY THE APPLICANT.

**LEGEND:**

-  SITE BOUNDARY
-  EXISTING ROAD

**CONDITIONS:**

THE LAYOUT APPROVED IS VALID SUBJECT TO OBTAINING SANCTION FROM THE LOCAL BODY CONCERNED.


P.P.D NO: 30  
L.O 2017

APPROVED

VIDE LETTER NO : L1 / 1771 / 2017

DATE : 04 / 08 / 2017

*Sreedee*  
24/08/2017  
FOR MEMBER SECRETARY  
CHENNAI METROPOLITAN  
DEVELOPMENT AUTHORITY 4/5

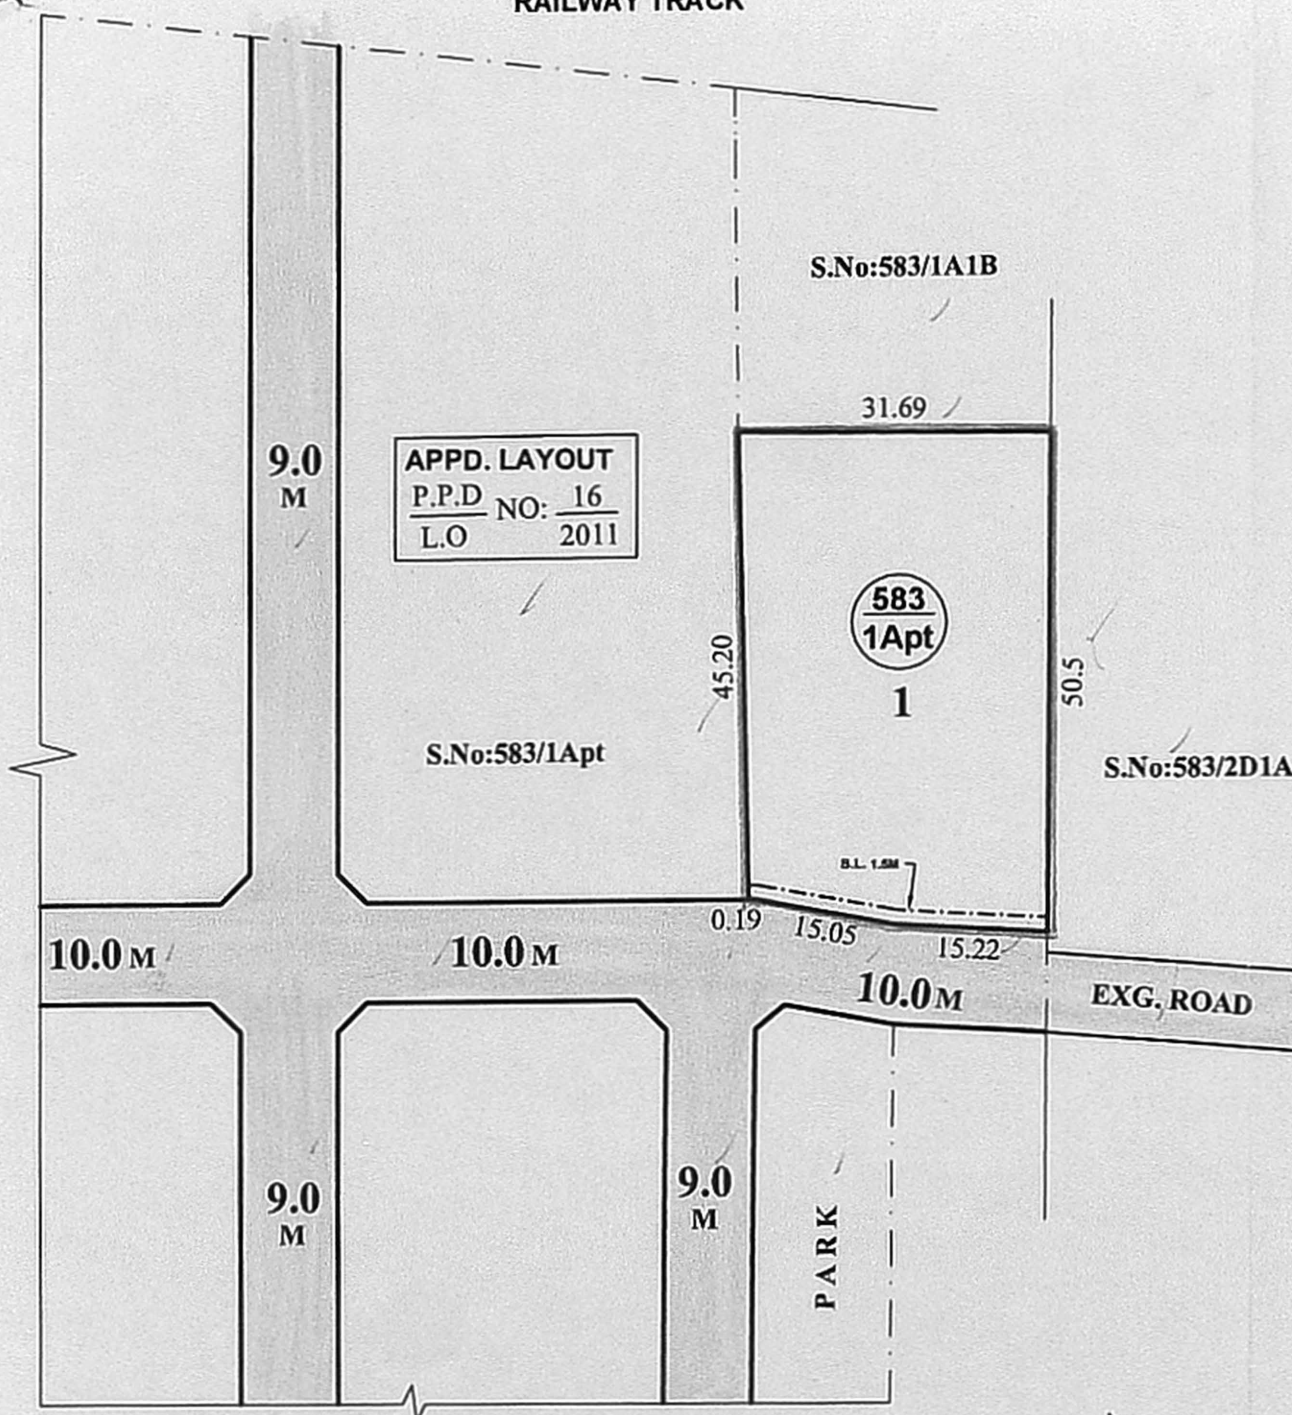

*S. Rajalekshmi*  
24/08/17  
PREPARED BY P.A-IV (S.M)

*S. Rajalekshmi*  
29/7/17  
CHECKED BY P.A.I (G.E)

*S. Rajalekshmi*  
31/07/17  
A.P.(S.A)

**CORPORATION OF CHENNAI, ZONE - VII**  
SKETCH SHOWING THE CONVERSION OF PUBLIC PURPOSE PLOT No.1 LYING IN THE APPROVED LAYOUT P.P.D/L.O.No:16/2011 IN TO PRAYER HALL / COMMUNITY HALL / ASSOCIATION FACILITY PURPOSE IN S.Nos: 583/1Apt OF AMBATTUR VILLAGE.  
SCALE : 1:800 (ALL MEASUREMENTS ARE IN METRE.)

