

TOTAL EXTENT (AS PER DOCUMENT) = 8296 Sq.M
 ROAD AREA = 2839 Sq.M
 TOTAL No. OF PLOTS = 80 Nos.

NOTE:

1. SPLAY - 3.0M x 3.0M, 1.5M x 1.5M
2. MEASUREMENTS ARE INDICATED EXCLUDING SPLAY DIMENSIONS
3. ROAD AREA WAS ALREADY HANDED OVER TO THE LOCAL BODY
 VIDE GIFT DEED DOC.NO: 5380 / 2017, DATED: 04/07/2017, SRO @ THIRUVALLUR


CONDITION

DR RULE No: 29 (11):

THE COST OF LAYING IMPROVEMENTS TO THE SYSTEMS INRESPECT OF ROAD, WATER SUPPLY, SEWERAGE, DRAINAGE OR ELECTRIC POWER SUPPLY THAT MAY BE REQUIRED AS ASSESSED BY THE COMPETENT AUTHORITY, SHALL BE BORNE BY THE APPLICANT.

LEGEND

- SITE BOUNDARY
- ROADS ALREADY GIFTED
- EXISTING ROAD
- CHANNEL
- NO DEVELOPMENT AREA

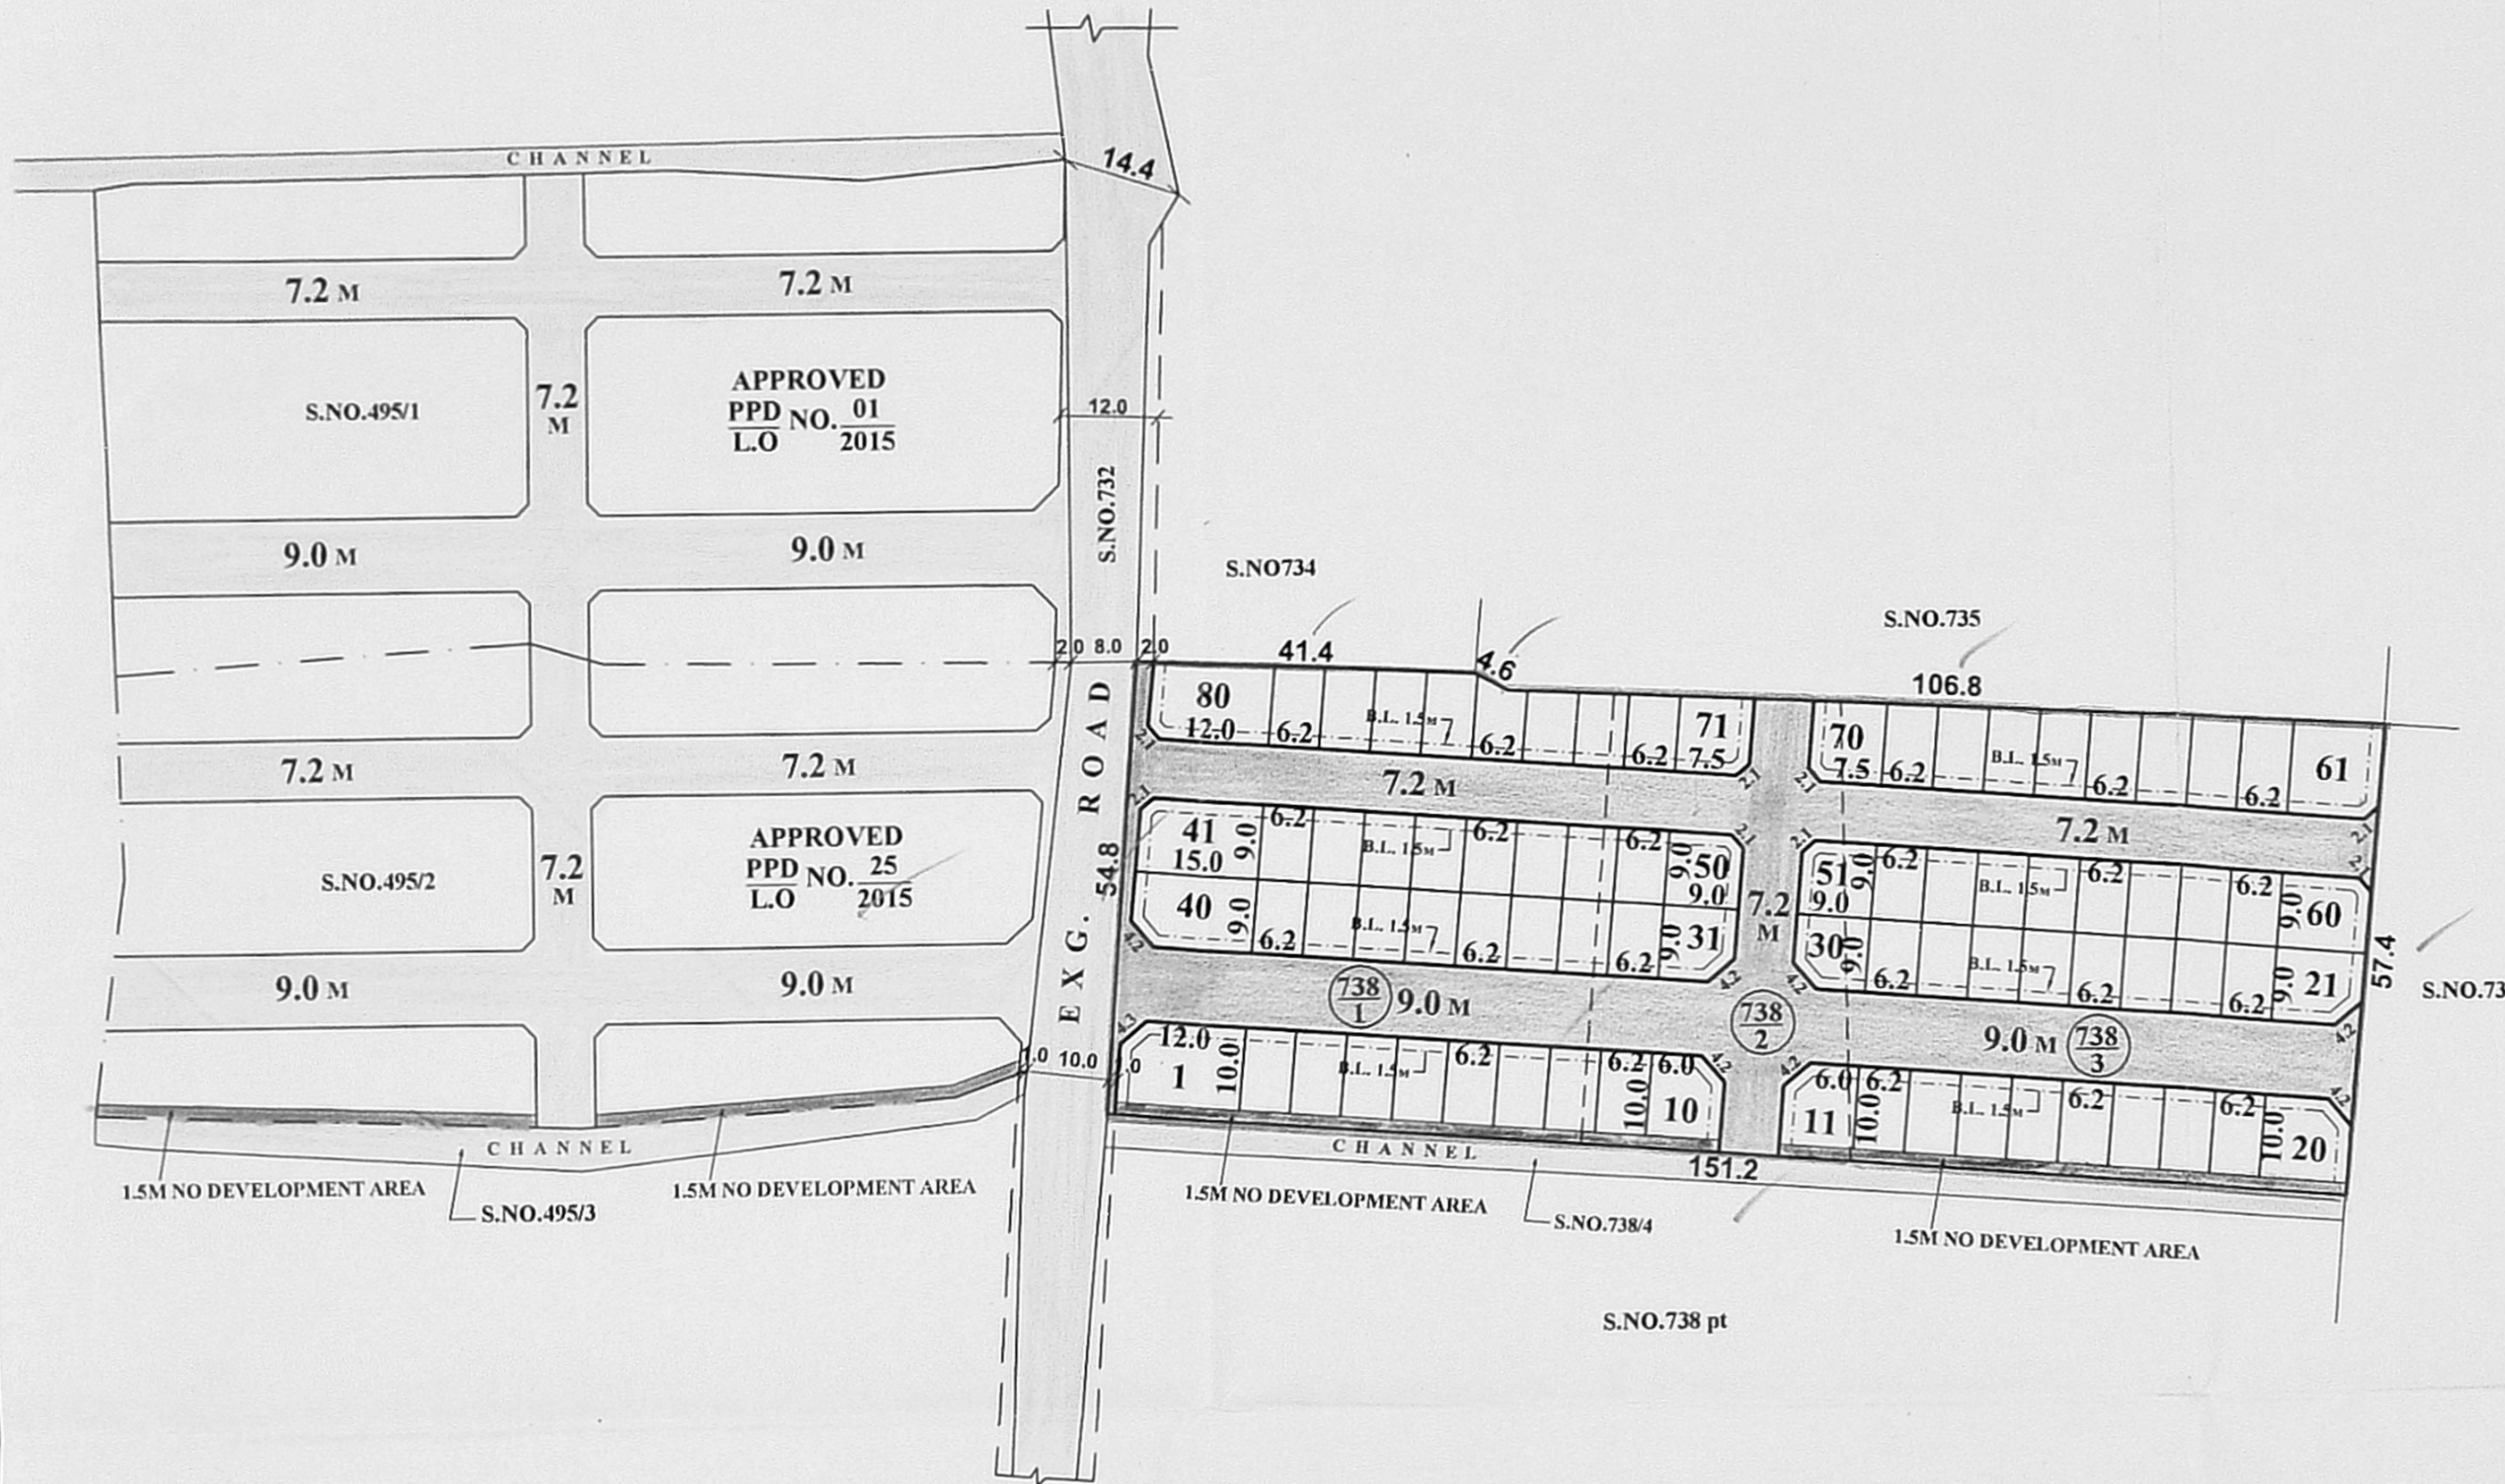

CONDITIONS:

THE LAYOUT APPROVED IS VALID SUBJECT TO OBTAINING SANCTION FROM THE LOCAL BODY CONCERNED.

P.P.D NO: 32
 L.O 2017
APPROVED
 VIDE LETTER NO : LI/18680/2016
 DATE : 10/08/2017

Sreedhar
 10/08/2017
 FOR MEMBER SECRETARY
 CHENNAI METROPOLITAN
 DEVELOPMENT AUTHORITY

S. P. S. S.
 07/08/17
 PREPARED BY P.A-IV(S.M)

Rajesh
 11/08/17
 CHECKED BY P.A-I

[Signature]
 08/08/2017
 A.P.(S.A)

THIRUVALLUR PANCHAYAT UNION

LAYOUT OF HOUSE SITES IN S.No: 738 / 1, 2, 3 OF NATHAMEDU (PAKKAM - B) VILLAGE.

SCALE : 1:800 (ALL MEASUREMENTS ARE IN METRE.)

