

TOTAL EXTENT (AS PER PATTI) = 10000 Sq.M
 ROAD AREA = 3383 Sq.M
 TOTAL NO OF PLOTS = 64 Nos.
 CONVENIENT SHOP SITE = 1 No.

NOTE:

1. SPLAY - 1.5M x 1.5M
2. MEASUREMENTS ARE INDICATED EXCLUDING SPLAY DIMENSIONS
3. ROAD AREA WAS HANDED OVER TO THE LOCAL BODY VIDE GIFT DEED DOC.NO: 11946 / 2019, DATED: 23.07.2019 @ SRO, KUNDRATHUR

CONDITIONS:

DR RULE NO: 29 (11)

THE COST OF LAYING IMPROVEMENTS TO THE SYSTEMS IN RESPECT OF ROAD, WATER SUPPLY, SEWERAGE, DRAINAGE OR ELECTRIC POWER SUPPLY THAT MAY BE REQUIRED AS ASSESSED BY THE COMPETENT AUTHORITY, SHALL BE BORNE BY THE APPLICANT.

LEGEND:

- ▬ SITE BOUNDARY
- ▬ ROADS GIFTED TO THE LOCAL BODY
- ▬ EXISTING ROAD
- ▬ CONVENIENT SHOP

CONDITIONS:

THE LAYOUT APPROVED IS VALID SUBJECT TO OBTAINING SANCTION FROM THE LOCAL BODY CONCERNED.


P.P.D NO: 95
 L.O 2019

APPROVED

VIDE LETTER NO : L1 / 22664 / 2018

DATE : 29/08/2019

FOR MEMBER SECRETARY
 CHENNAI METROPOLITAN
 DEVELOPMENT AUTHORITY

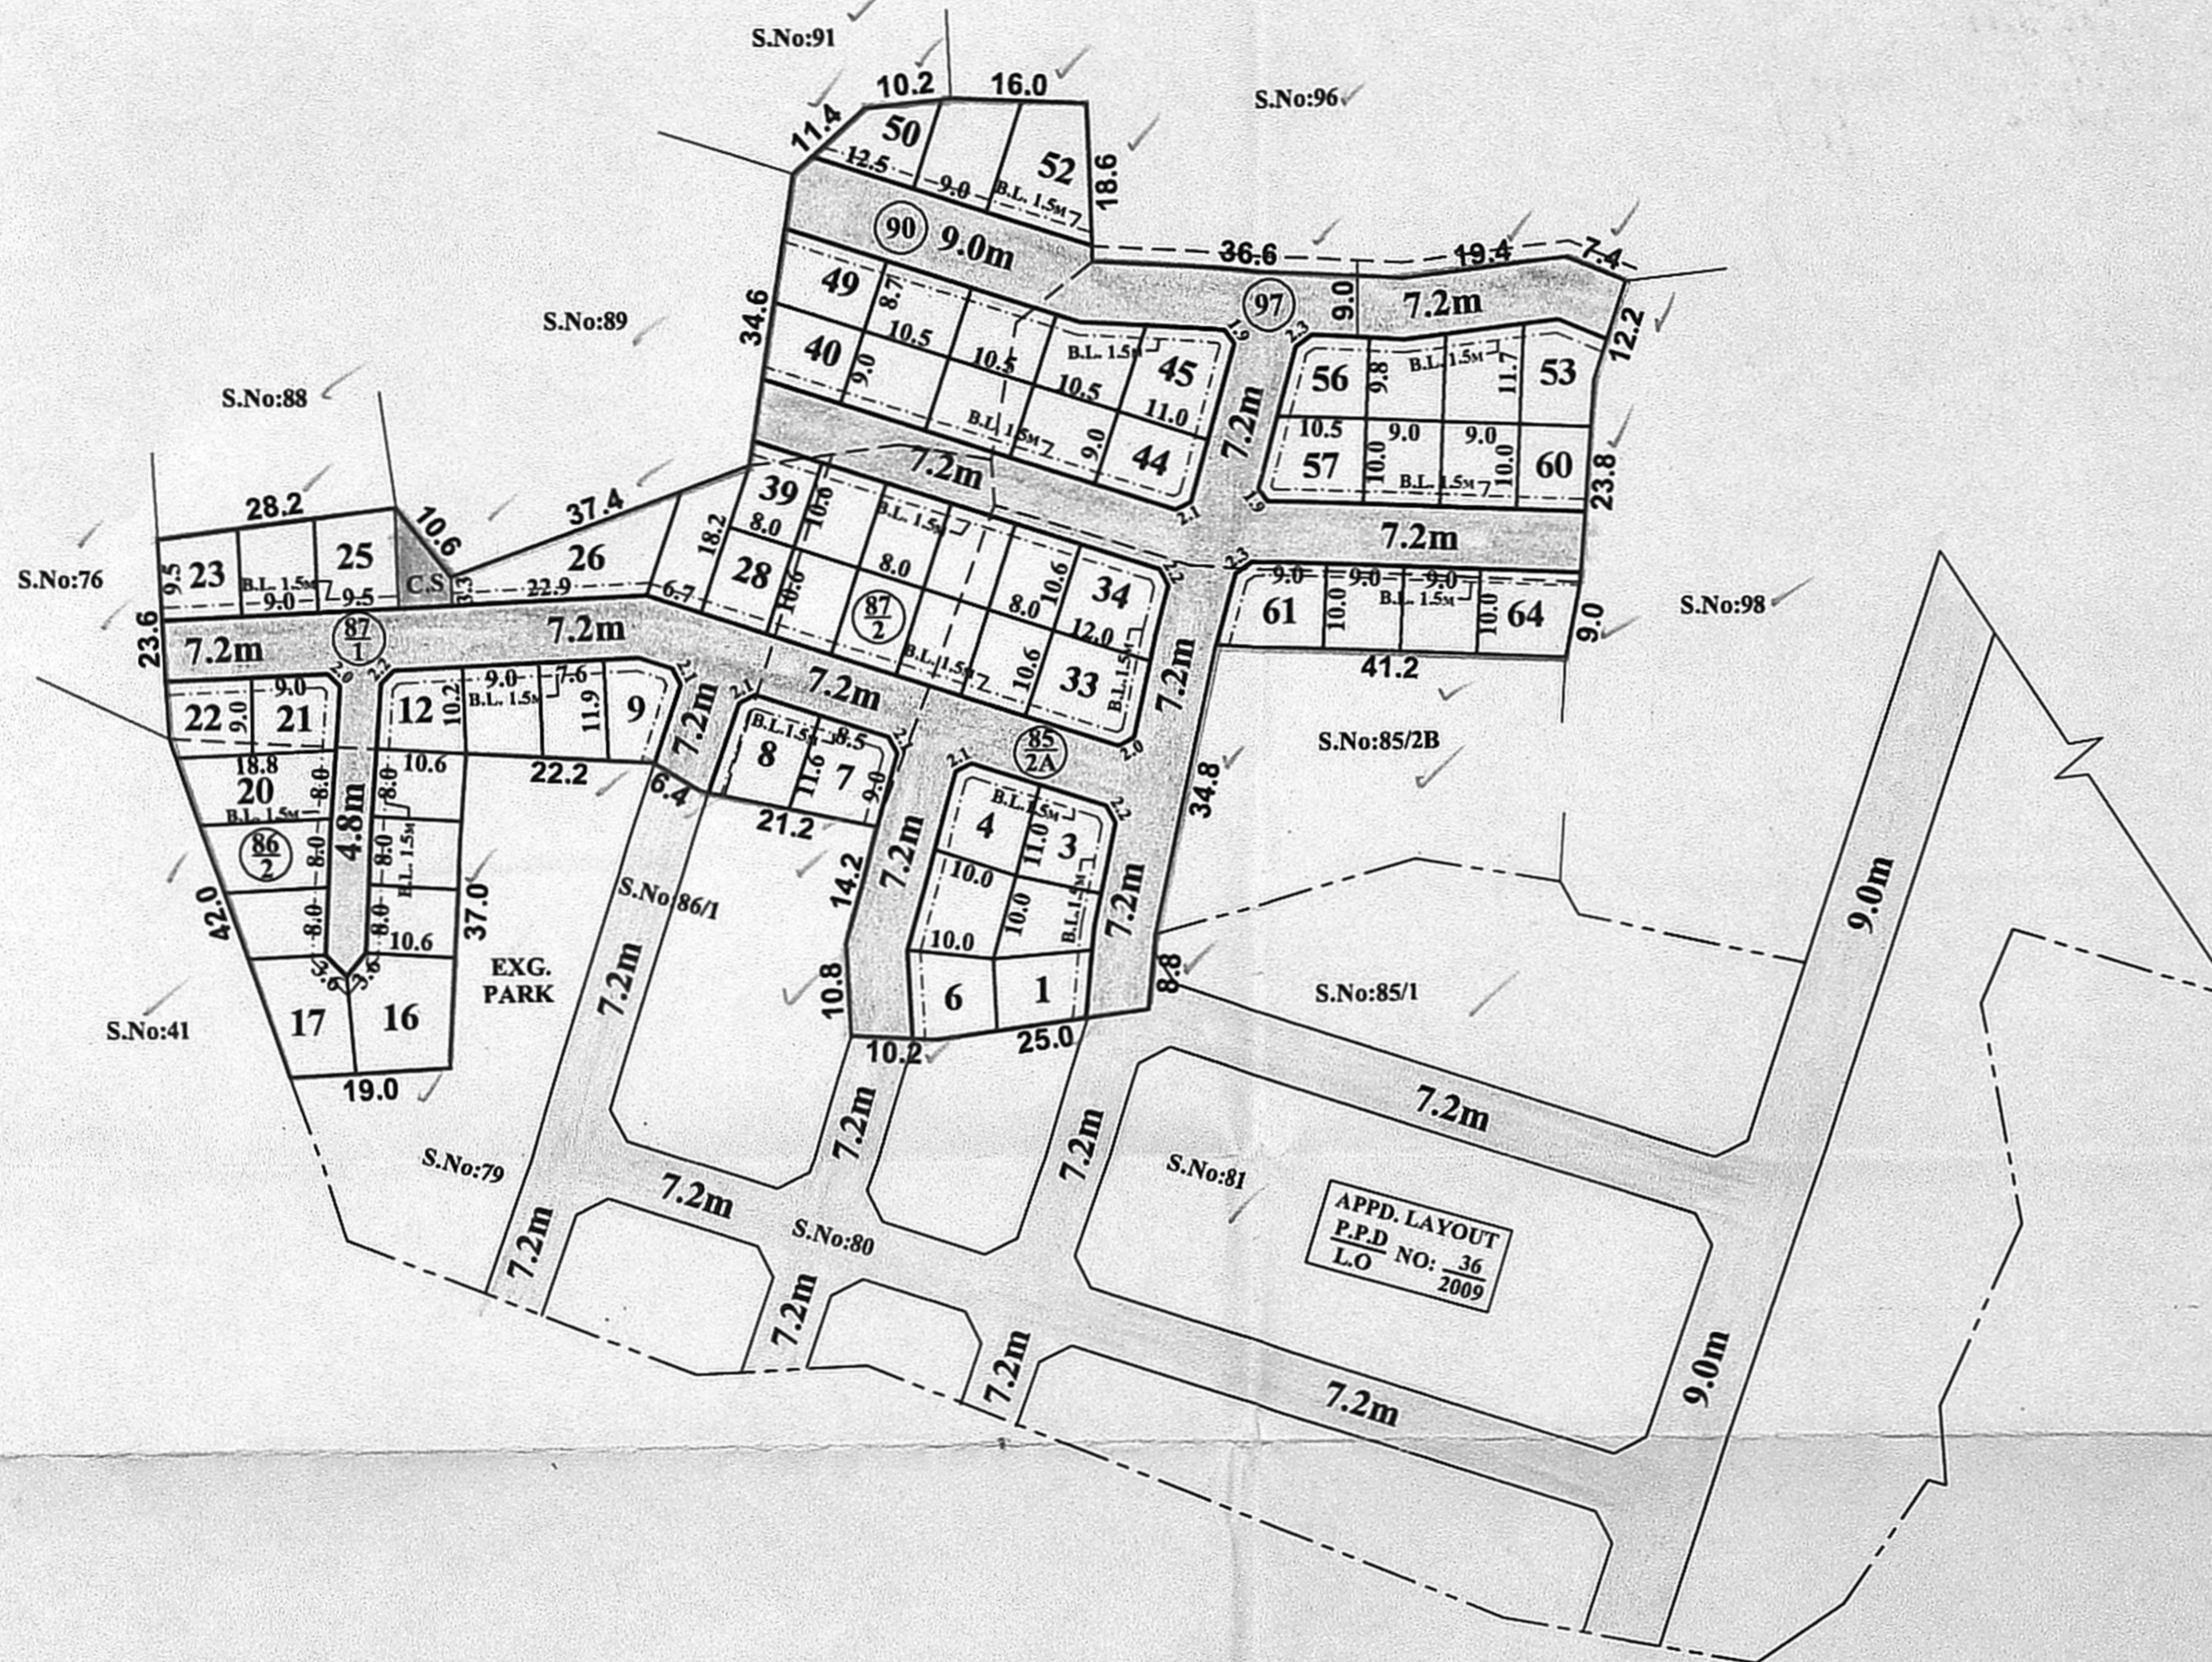

PREPARED BY P.A-IV (S.M)
 28/8/19

CHECKED BY P.A.II (N.B.V)
 28/8/19

A.P.(S.A)
 28/8/2019

POONAMALLEE PANCHAYAT UNION
 LAYOUT OF HOUSE SITES IN S.Nos: 85/2A, 86/2, 87/ 1, 2, 90 & 97 OF MEPPUR VILLAGE.

SCALE: 1:800 (ALL MEASUREMENTS ARE IN METRE.)

