


**SITE EXTENT** = 3867 Sq.M ✓  
**PASSAGE AREA** = 326 Sq.M ✓  
**TOTAL NO. OF PLOTS** = 27 Nos. ✓

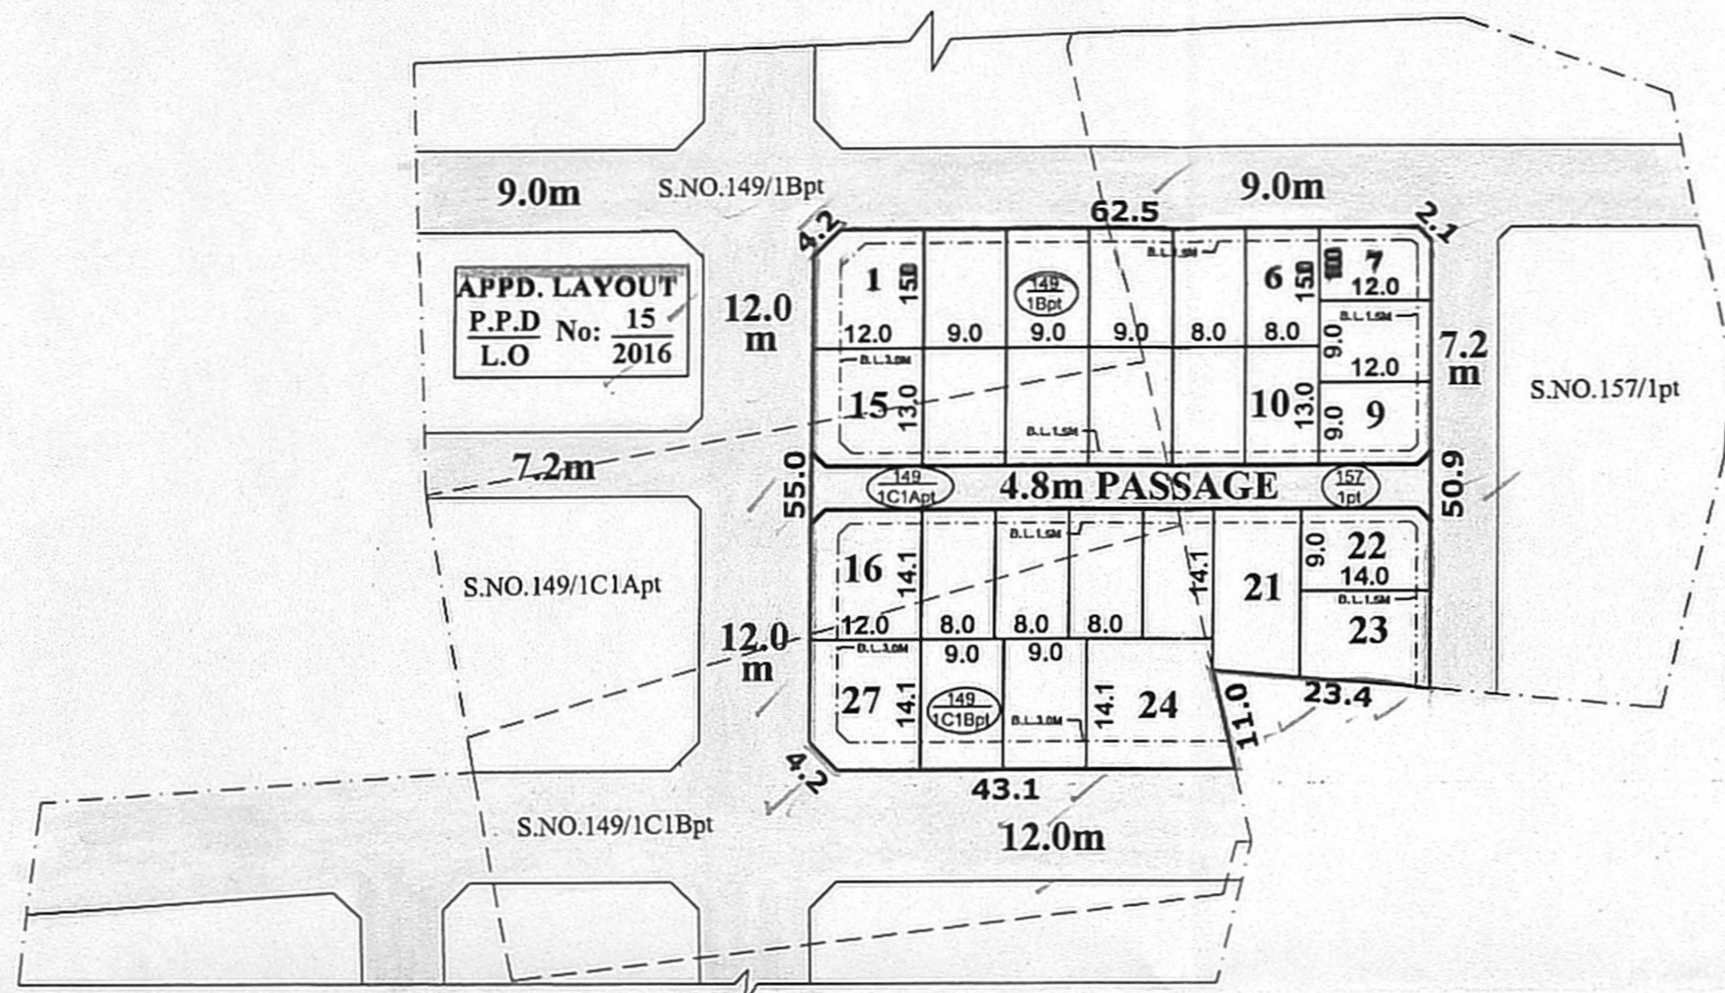

**NOTE:**  
 1: SPLAY = 1.5M x 1.5M  
 2: MEASUREMENTS ARE INDICATED EXCLUDING SPLAY DIMENSIONS

**CONDITIONS :**  
**DR RULE NO: 29 (11)**  
 THE COST OF LAYING IMPROVEMENTS TO THE SYSTEMS INRESPECT OF ROAD, WATER SUPPLY, SEWERAGE, DRAINAGE OR ELECTRIC POWER SUPPLY THAT MAY BE REQUIRED AS ASSESSED BY THE COMPETENT AUTHORITY, SHALL BE BORNE BY THE APPLICANT.

**CONDITIONS:**  
 THE LAYOUT APPROVED IS VALID SUBJECT TO OBTAINING SANCTION FROM THE LOCAL BODY CONCERNED.

**P.P.D** NO : 64  
**L.O** 2018

**APPROVED**  
 VIDE LETTER NO : L1 / 7063 / 2018  
 DATE : / 10 / 2018

FOR MEMBER SECRETARY  
 CHENNAI METROPOLITAN  
 DEVELOPMENT AUTHORITY

PREPARED BY P.A.IV (S.M) 15/10/18  
 CHECKED BY P.A.II (A.A) 17/10/2018  
 A.P.(S.A) 17/10/2018

**POONAMALLEE PANCHAYAT UNION**

SKETCH SHOWING THE SUB-DIVISION OF PUBLIC PURPOSE PLOT Nos: I & II LYING IN THE APPROVED LAYOUT P.P.D/L.O.No:15/2016 INTO RESIDENTIAL USE AND LAYING OUT OF THE SAME INTO HOUSE SITES IN S.Nos: 149/1Bpt,1C1Apt,1C1Bpt & 157/1pt OF KANNAPALAYAM VILLAGE.

SCALE : 1:800 (ALL MEASUREMENTS ARE IN METRE.)

