

SITE EXTENT (LEAST EXTENT AS PER CADD) : 764 SQ.M ✓

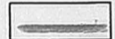
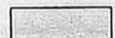
NO.OF.PLOTS : 5 NOS ✓

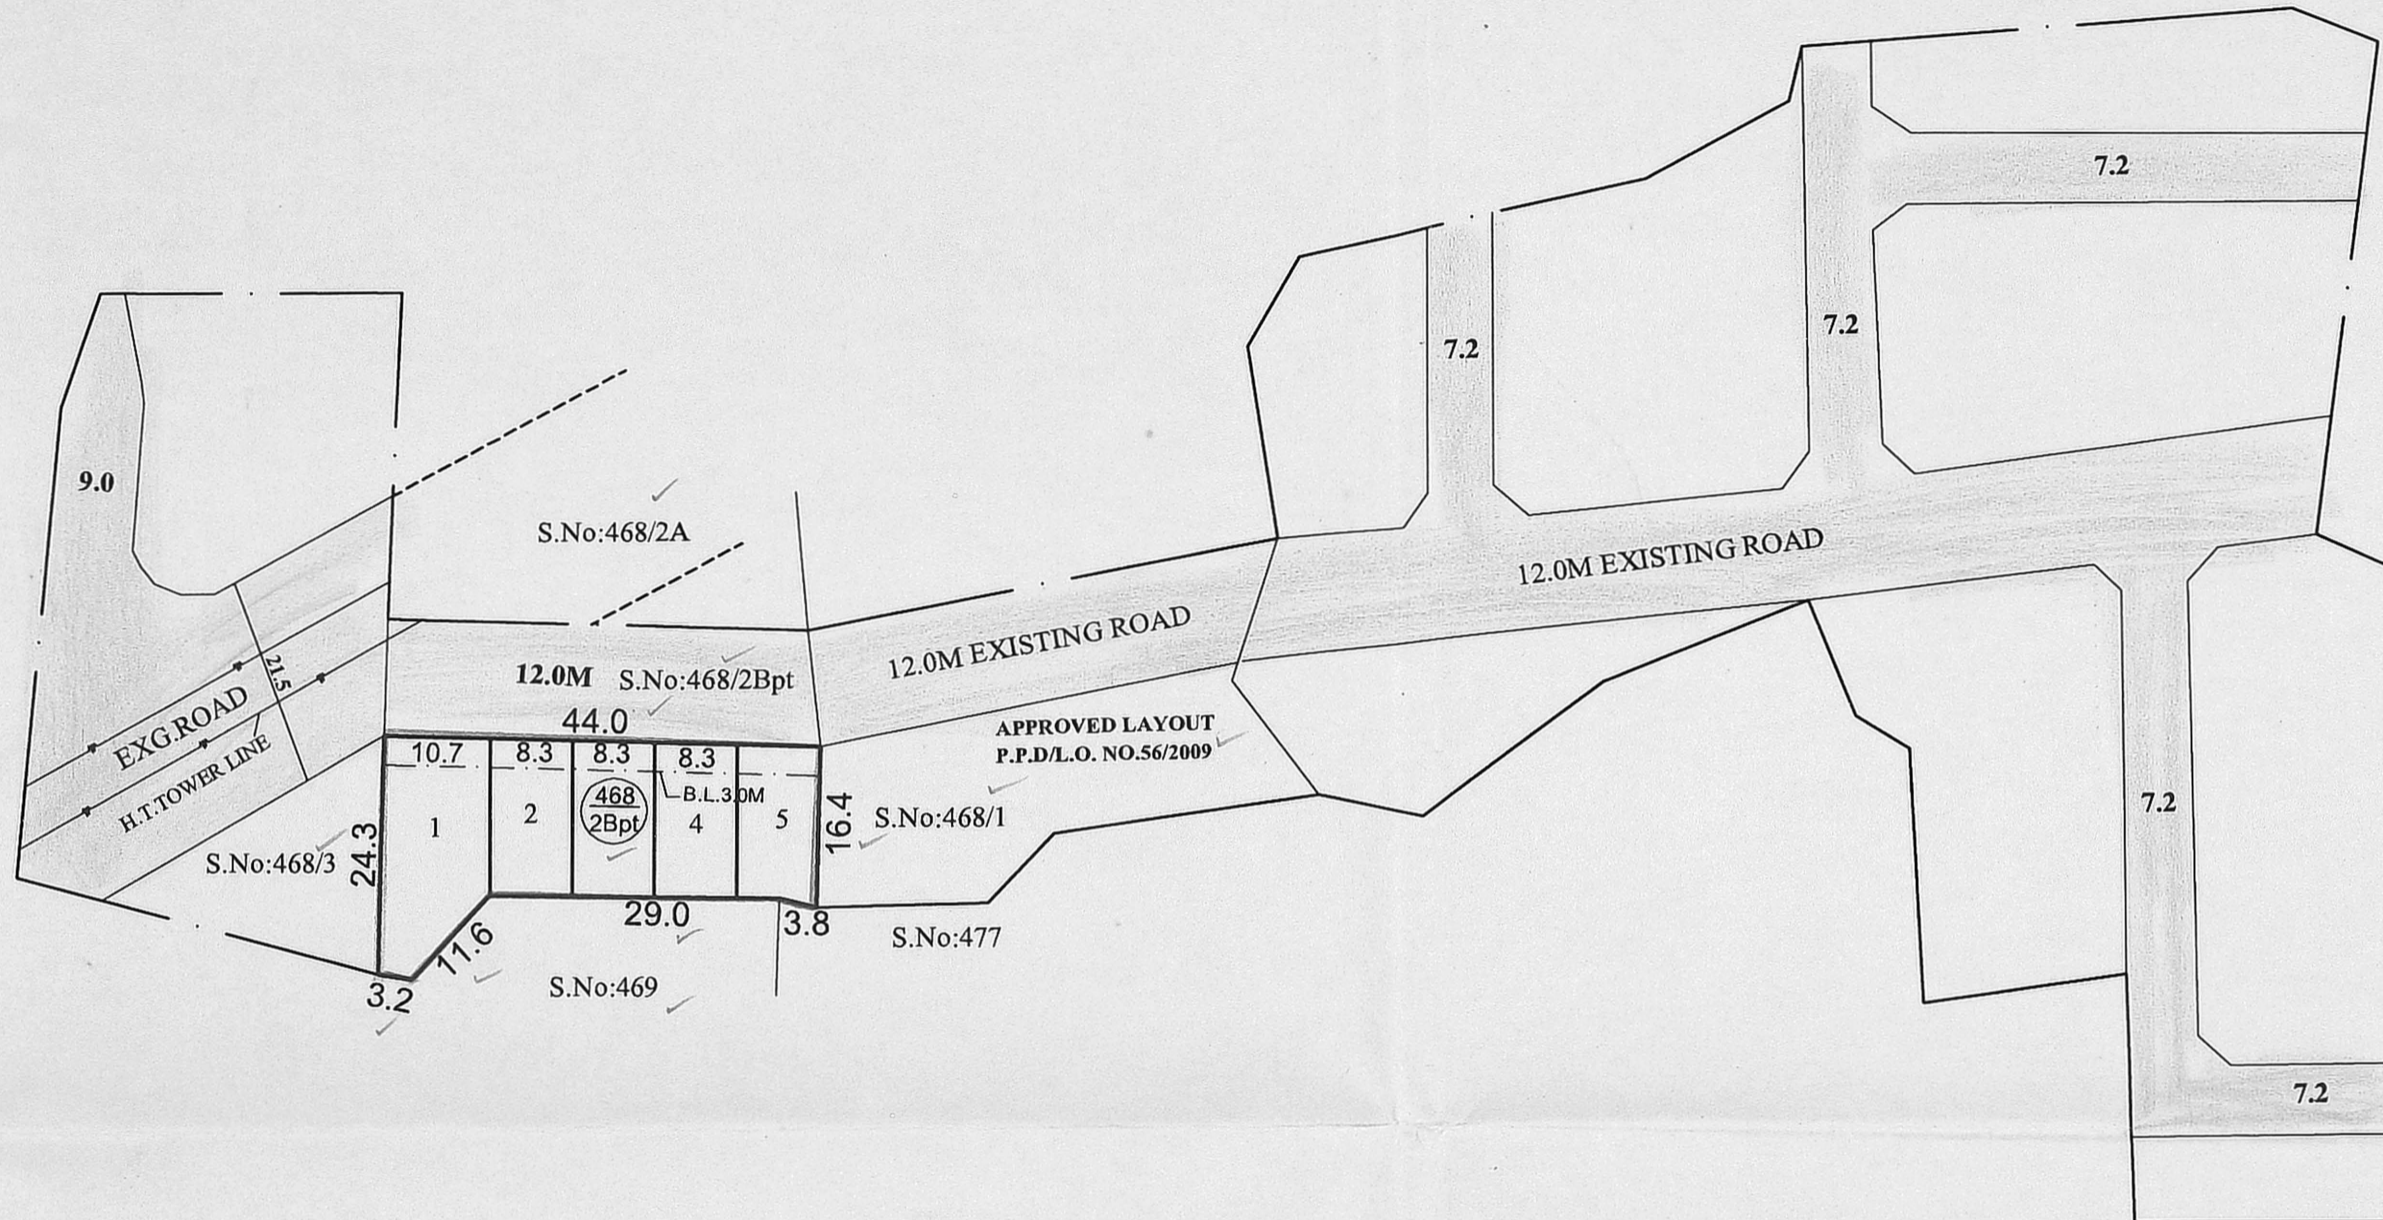
CONDITIONS :

DR RULE NO : 29 (11)

THE COST OF LAYING IMPROVEMENTS TO THE SYSTEMS INRESPECT OF ROAD, WATER SUPPLY, SEWERAGE, DRAINAGE OR ELECTRIC POWER SUPPLY THAT MAY BE REQUIRED AS ASSESSED BY THE COMPETENT AUTHORITY SHALL BE BORNE BY THE APPLICANT.

LEGEND :

-  SITE BOUNDARY
-  EXISTING ROAD



CONDITION:-
THE SUB-DIVISION APPROVAL IS VALID SUBJECT TO OBTAINING SANCTION FROM THE LOCAL BODY CONCERNED

P.P.D	NO	43
L.O		2017

APPROVED

VIDE LETTER NO : L1 / 771 / 2017

DATED : 18 / 09 / 2017

[Signature]
18/09/2017 4/5
FOR MEMBER SECRETARY
CHENNAI METROPOLITAN
DEVELOPMENT AUTHORITY

[Signature]
P.A. II
18/9/17
PREPARED BY

[Signature]
18/09/2017
P.A.II (A.A)

[Signature]
18/09/2017
A.P(S.A)

AVADI GREATER MUNICIPALITY

SUB - DIVISON OF HOUSE SITES IN S.NO.468/2Bpt OF PARUTHIPATTU VILLAGE.

SCALE-1:800 (ALL MEASUREMENTS ARE IN METRE)

