


SITE EXTENT (AS PER PATTA) = 1450 Sq.M ✓
 ROAD AREA = 193 Sq.M ✓
 TOTAL No. OF PLOTS = 6 Nos. ✓

NOTE:
 ROAD AREA WAS HANDED OVER TO THE LOCAL BODY VIDE GIFT DEED
 DOC.NO : 12247 / 2018, DATED : 28.08.2018 @ SRO, KUNRATHUR

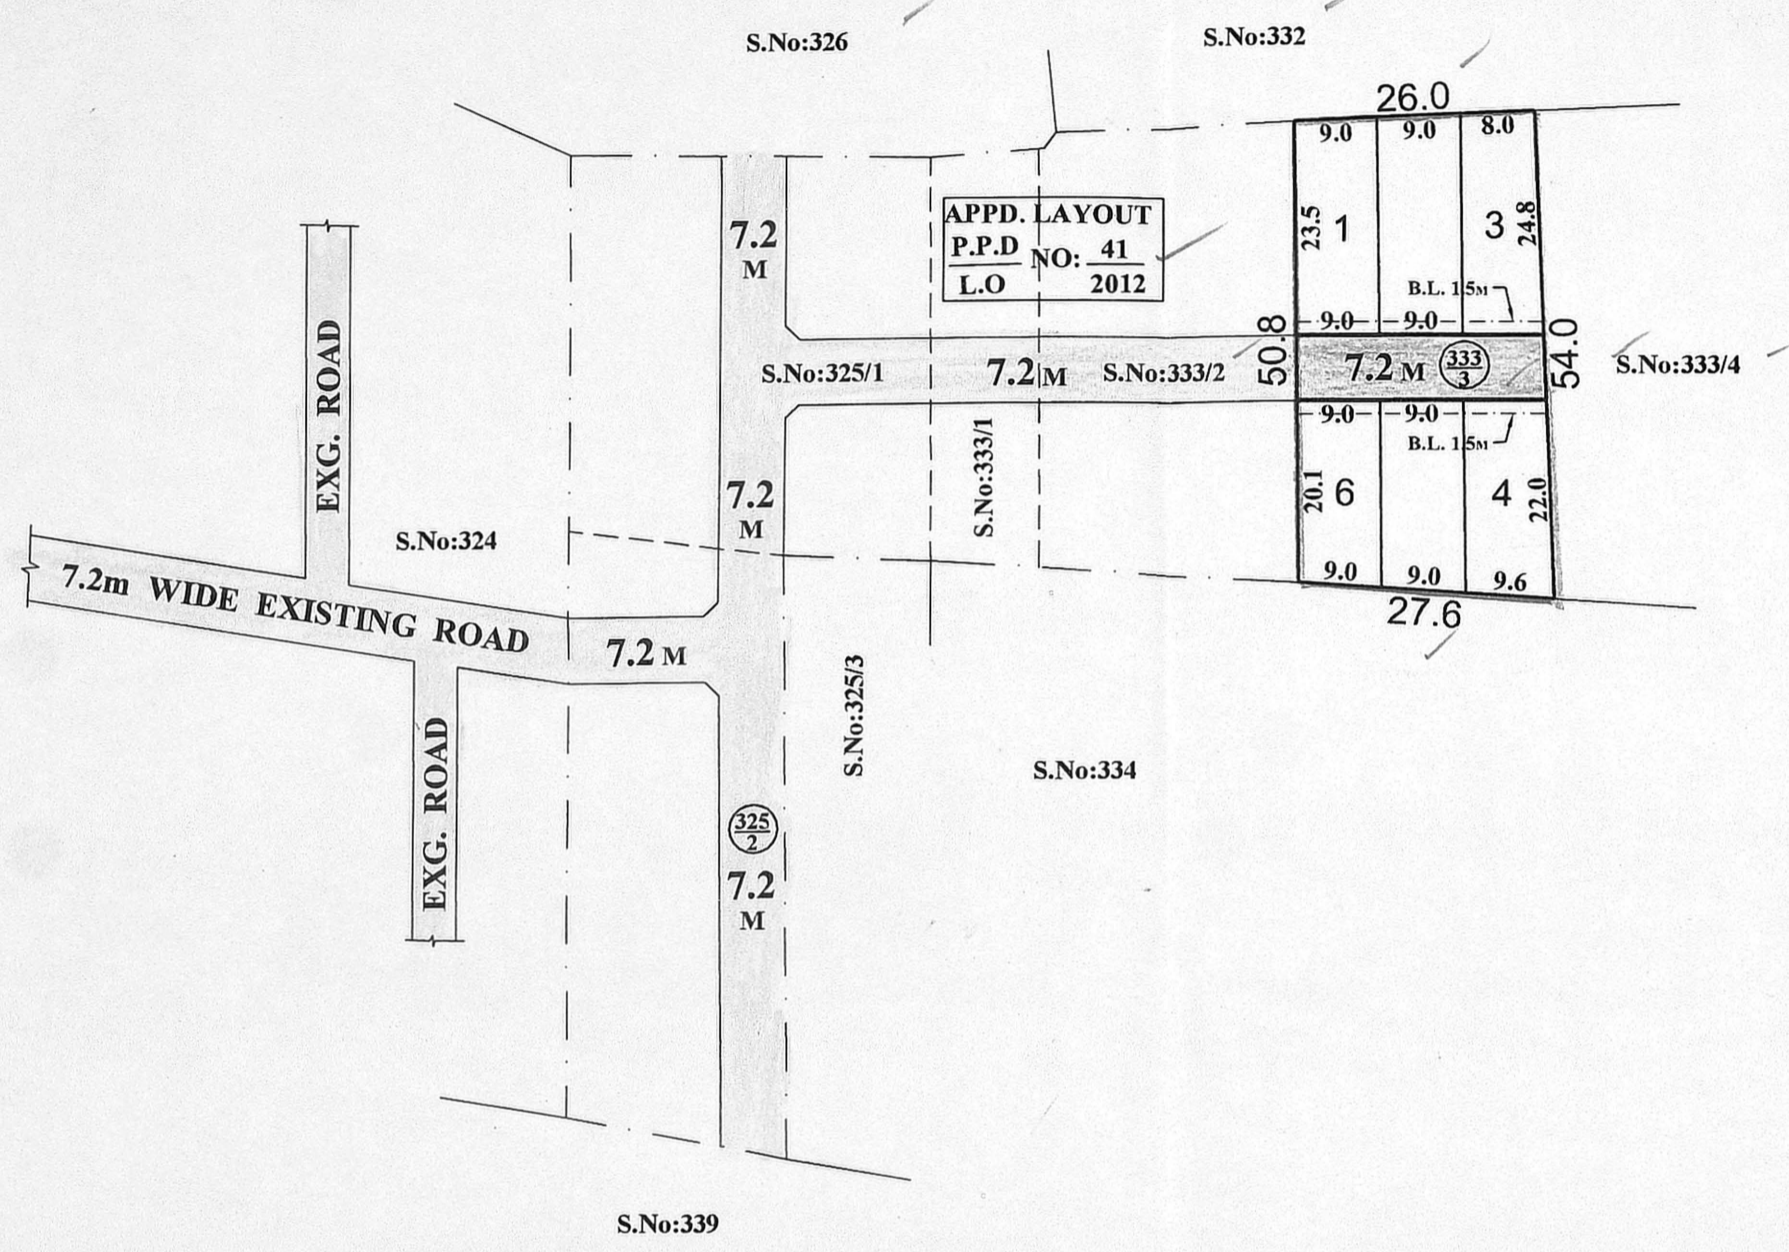

CONDITION
 DR RULE NO: 29 (11)
 THE COST OF LAYING IMPROVEMENTS TO THE SYSTEMS INRESPECT OF ROAD, WATER SUPPLY, SEWERAGE, DRAINAGE OR ELECTRIC POWER SUPPLY THAT MAY BE REQUIRED AS ASSESSED BY THE COMPETENT AUTHORITY, SHALL BE BORNE BY THE APPLICANT.

LEGEND:
 — SITE BOUNDARY
 - - - ROAD GIFTED TO THE LOCAL BODY
 — EXISTING ROAD

CONDITIONS:
 THE SUB-DIVISION APPROVED IS VALID SUBJECT TO OBTAINING SANCTION FROM THE LOCAL BODY CONCERNED.

P.P.D NO: 59
 L.O NO: 2018
APPROVED
 VIDE LETTER NO : L1 / 7791 / 2018
 DATE : / 09 / 2018

S.P. 19/09/18
 PREPARED BY P.A.IV (S.M)

[Signature]
 20/09/2018
 P.A.II (A.A)

[Signature]
 25/09/2018
 A.P.(S.A)

[Signature]
 FOR MEMBER SECRETARY
 CHENNAI METROPOLITAN
 DEVELOPMENT AUTHORITY

KUNRATHUR TOWN PANCHAYAT
SUB-DIVISION OF HOUSE SITES IN S.Nos: 333/3 OF KUNRATHUR VILLAGE.
 SCALE : 1:800 (ALL MEASUREMENTS ARE IN METRE.)

