

**TOTAL EXTENT (LEAST EXTENT AS PER DOCUMENT)** : 4006 SQ.M  
**ROAD AREA** : 1410 SQ.M  
**PUBLIC PURPOSE AREA(1%)** : 41 SQ.M  
(P.P-1 HANDED OVER TO THE LOCAL BODY (0.5%) - 22 SQ.M ✓  
(P.P-2 HANDED OVER TO THE TANGEDCO (0.5%) - 19 SQ.M ✓  
**NO.OF.PLOTS** : 22 Nos.

**NOTE:**

- SPLAY - 1.5M X 1.5M
  - MEASUREMENTS ARE INDICATED EXCLUDING SPLAY DIMENSION.
  - ROAD AREA  
PUBLIC PURPOSE -1 (0.5%)  
PUBLIC PURPOSE - 2 (0.5%)
- WERE HANDED OVER TO THE LOCAL BODY VIDE GIFT DEED DOCUMENT NO. 11471/2020, DATED: 31.12.2020, @ SRO SELAIYUR.

**CONDITIONS :**

(I)TNCDBR-2019, RULE NO : 47 ( 8 ) IN G.O(Ms) No.18,MAWS DEPARTMENT DATED:04.02.2019 & AMENDMENTS APPROVED IN G.O.Ms.No.16, MAWS (MAI DEPARTMENT DATED 31.1.2020 AND PUBLISHED IN TNGG ISSUE No.41 DATED:31.01.2020.  
ONE PERCENT OF LAYOUT AREA EXCLUDING ROAD, ADDITIONALLY, SHALL BE RESERVED FOR "PUBLIC PURPOSE". WITHIN THE ABOVE CEILING 0.5% OF AREA SHALL BE TRANSFERRED TO THE LOCAL BODY AND 0.5% OF AREA SHALL BE TRANSFERRED TO THE TANGEDCO OR TO THE LOCAL BODY FREE OF COST THROUGH A REGISTERED GIFT DEED BEFORE THE ACTUAL SANCTION OF THE LAYOUT.  
(II)TNCDBR-2019, RULE NO: 47 (11)  
THE COST OF LAYING IMPROVEMENTS TO THE SYSTEMS IN RESPECT OF ROAD, WATER SUPPLY, SEWERAGE, DRAINAGE OR ELECTRIC POWER SUPPLY THAT MAY BE REQUIRED AS ASSESSED BY THE CONCERNED AUTHORITY, NAMELY, THE LOCAL BODY AND TAMIL NADU ELECTRICITY BOARD, SHALL BE BORNE BY THE APPLICANT.

⊙ NECESSARY SPACE FOR BUILDING LINE TO BE LEFT AS PER THE RULE IN FORCE WHILE TAKING UP DEVELOPMENT IN EVERY PLOT.

**LEGEND :**

- SITE BOUNDARY
- ROADS GIFTED TO LOCAL BODY
- EXISTING ROAD
- PUBLIC PURPOSE-1 GIFTED TO LOCAL BODY
- PUBLIC PURPOSE-2 GIFTED TO TANGEDCO

**CONDITION:-**  
THE LAYOUT APPROVAL IS VALID SUBJECT TO OBTAINING SANCTION FROM THE LOCAL BODY CONCERNED


**P.P.D** NO. 07  
**L.O** 2021

**APPROVED**


**VIDE LETTER NO** : L1/9049/2020

**DATE** : 9/2/2021

FOR CHIEF PLANNER(LAYOUT)  
CHENNAI METROPOLITAN  
DEVELOPMENT AUTHORITY

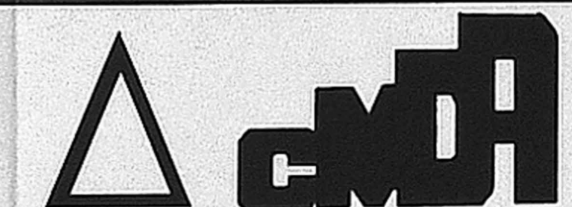

APPROVED LAYOUT  
P.P.D/L.O. NO.156/92

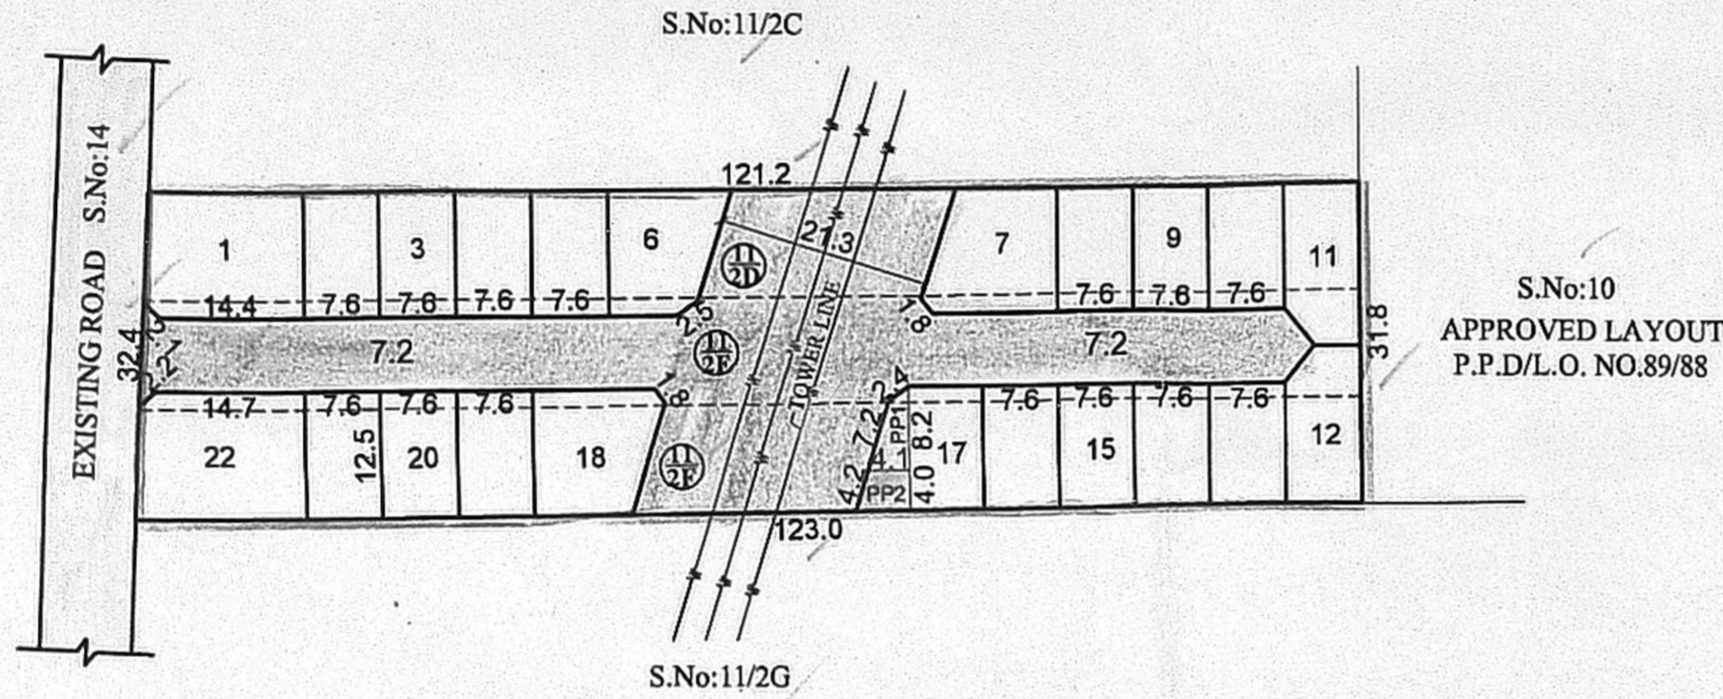

PREPARED BY: [Signature] 12/2021

[Signature] P.A.I. 05/02/2021

[Signature] A.P. 07/02/2021

**ST.THOMAS MOUNT PANCHAYAT UNION**  
**LAYOUT OF HOUSE SITES IN S.Nos.11/2D, 2E & 2F OF PERUMBAKKAM VILLAGE.**

SCALE-1:800 (ALL MEASUREMENTS ARE IN METRE)