


**SITE EXTENT** (AS PER SKETCH & FMB FURNISHED BY THE APPLICANT (TNHB)) : **3768.12 SQ.M**  
**NO.OF. PLOTS** : **2 Nos.**

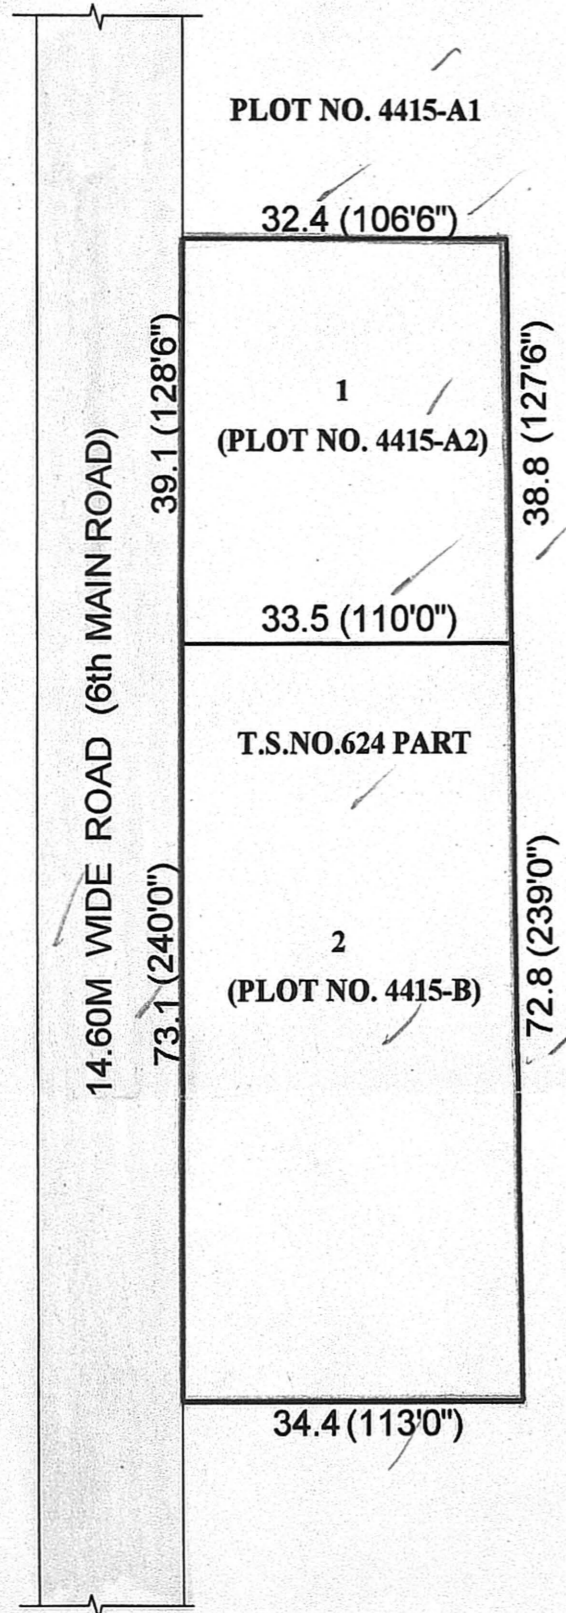

**CONDITIONS:**



(I) TNCDBR-2019, RULE NO: 47 (11)

THE COST OF LAYING IMPROVEMENTS TO THE SYSTEMS IN RESPECT OF ROAD, WATER SUPPLY, SEWERAGE, DRAINAGE OR ELECTRIC POWER SUPPLY THAT MAY BE REQUIRED AS ASSESSED BY THE CONCERNED AUTHORITY, NAMELY, THE LOCAL BODY AND TAMIL NADU ELECTRICITY BOARD, SHALL BE BORNE BY THE APPLICANT.

(II) TAMILNADU HOUSING BOARD IS RESPONSIBLE FOR THE SHAPE, SIZE & DIMENSIONS OF THE SITE UNDER REFERENCE.

© NECESSARY SPACE FOR BUILDING LINE TO BE LEFT AS PER THE RULE IN FORCE WHILE TAKING UP DEVELOPMENT IN EVERY PLOT.

**LEGEND :**

-  SITE BOUNDARY
-  EXISTING ROAD

**CONDITION:-**  
 THE SUB DIVISION APPROVAL IS VALID SUBJECT TO OBTAINING SANCTION FROM THE LOCAL BODY CONCERNED

**P.P.D (TNHB) NO.:** G-02  
**L.O** 2020

**APPROVED**

**VIDE LETTER NO :** L2/12149/2020

**DATED :** 18 / 12 / 2020

*Mg*  
 18/12/20  
 FOR CHIEF PLANNER(LAYOUT)  
 CHENNAI METROPOLITAN  
 DEVELOPMENT AUTHORITY 4/5

*S. Anantha*  
 17/12/2020  
 PREPARED BY

*S. Rajalal*  
 18/12/2020  
 P.A.I

*A.P*  
 18/12/2020  
 A.P

**GREATER CHENNAI CORPORATION**

**TAMIL NADU HOUSING BOARD**

**RE-DESIGNATION OF COMMERCIAL SITE INTO RESIDENTIAL SITE BEARING PLOT Nos.4415-A2 & 4415-B COMPRISED IN T.S. No.624 PART, BLOCK No.2 OF MULLAM VILLAGE IN ARIGNAR ANNA NAGAR SCHEME.**

(THIS REVISES EARLIER APPROVED LAYOUT P.P.D / L.O. No. G-05/2017)

SCALE-1:800 (ALL MEASUREMENTS ARE IN METRE)

