
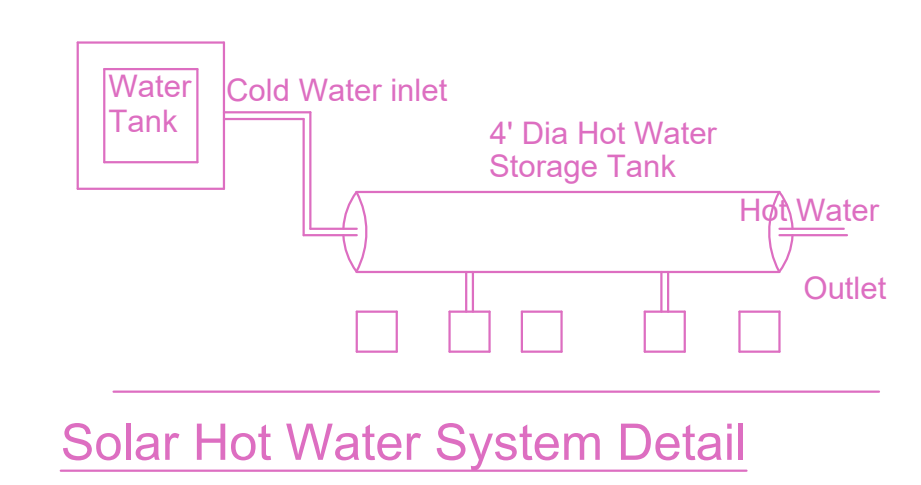
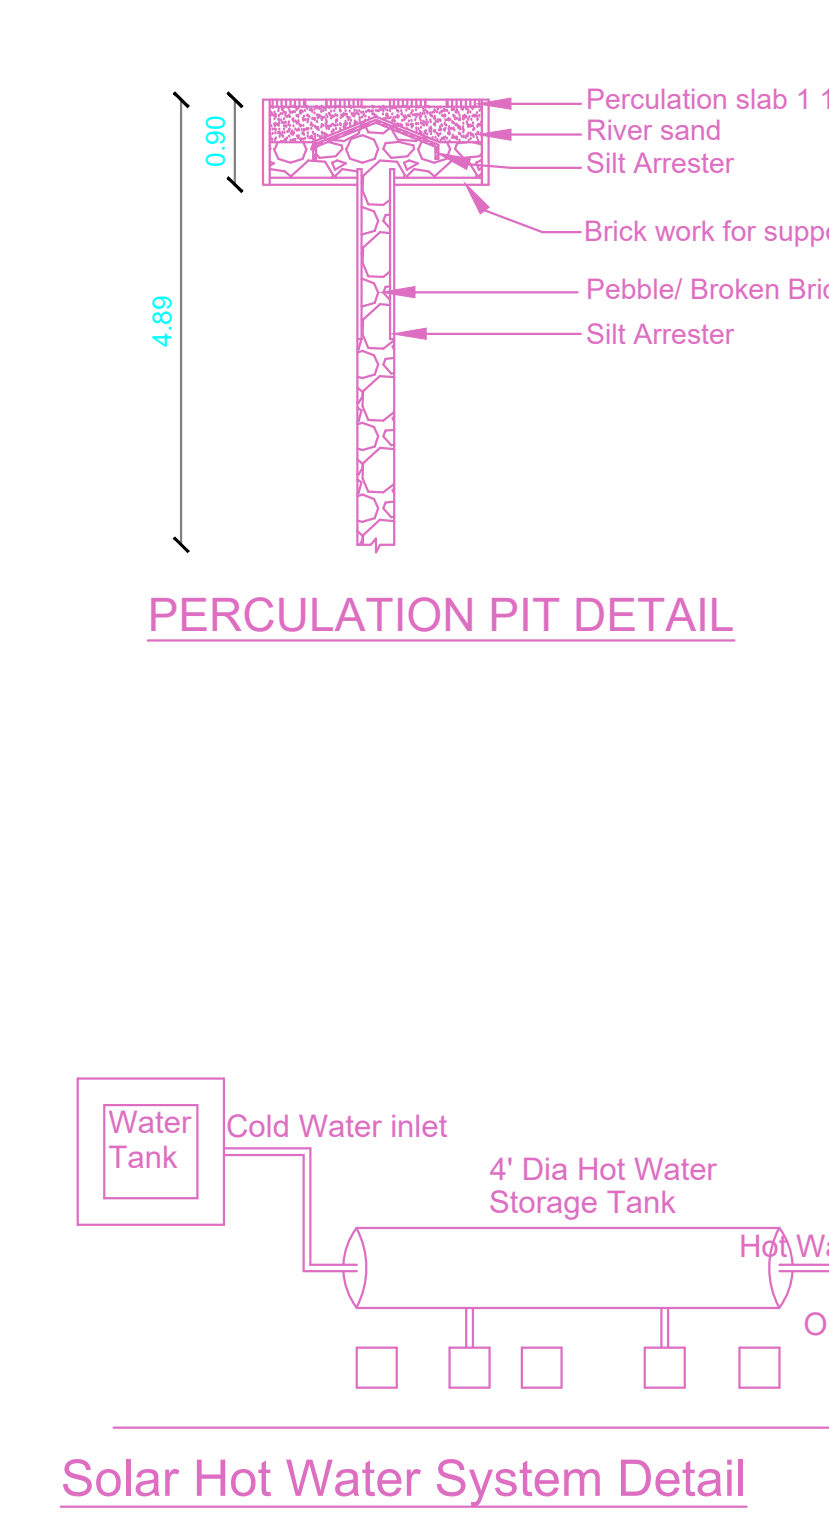
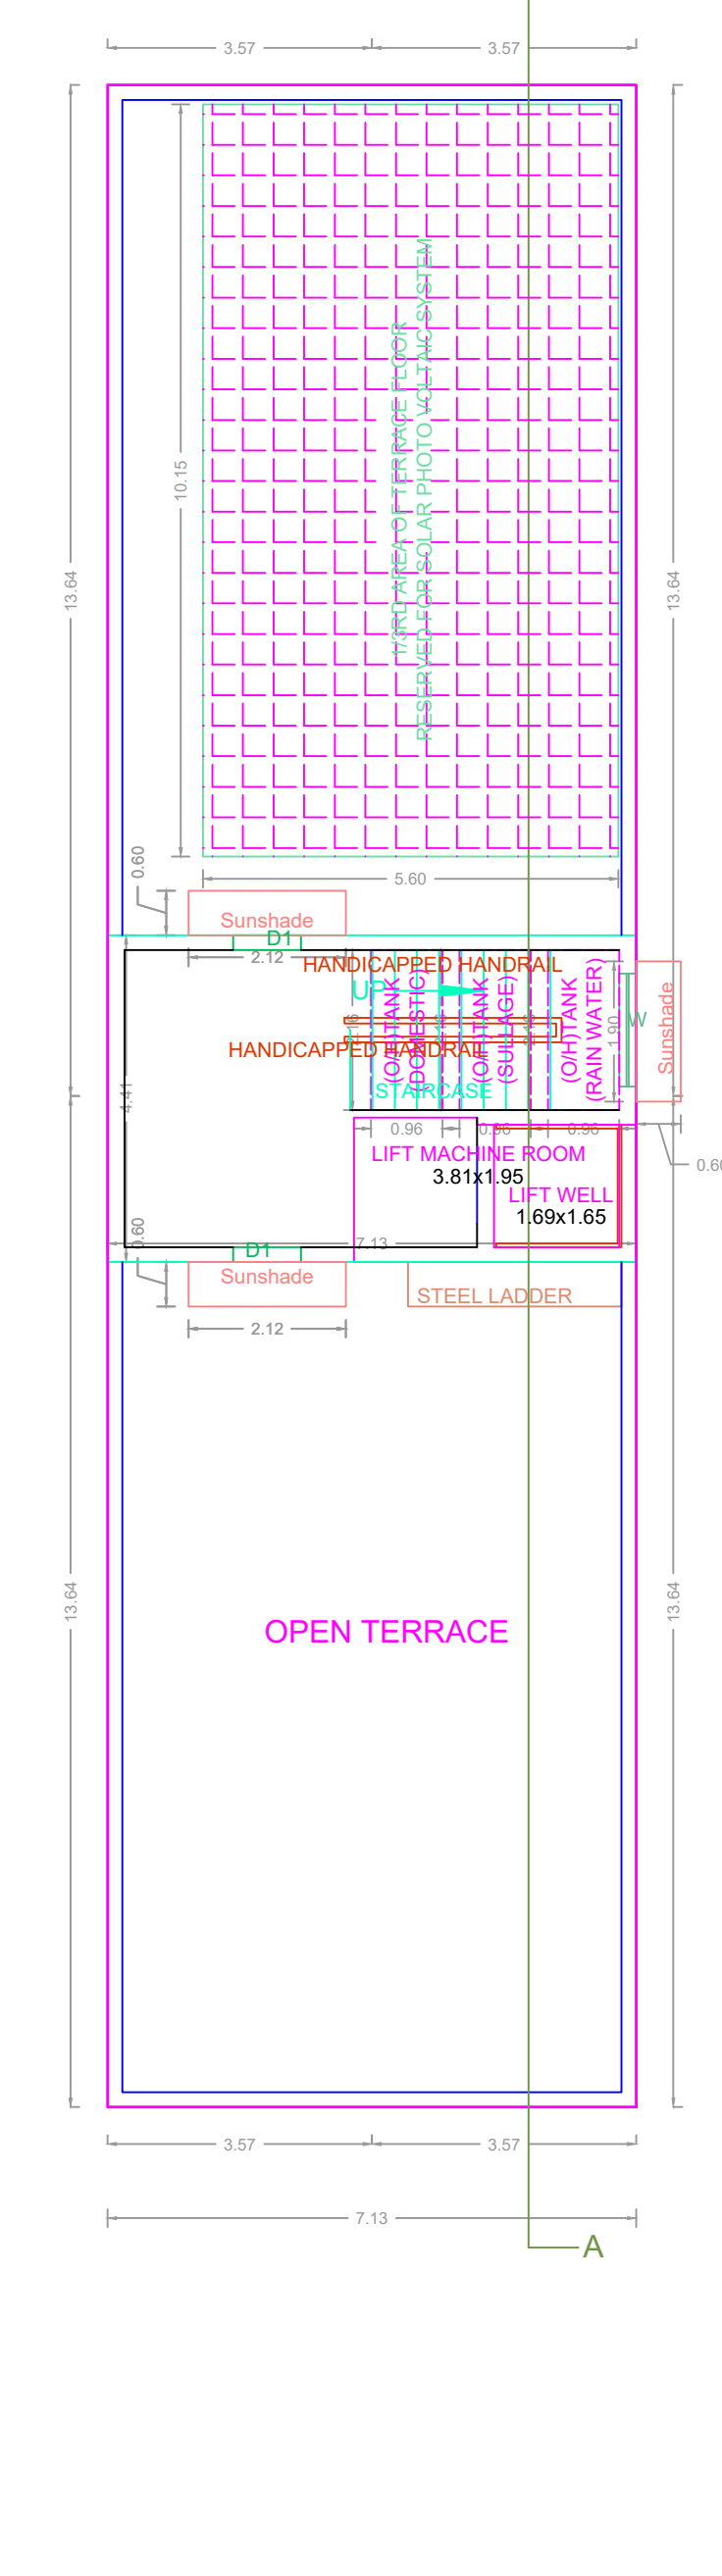
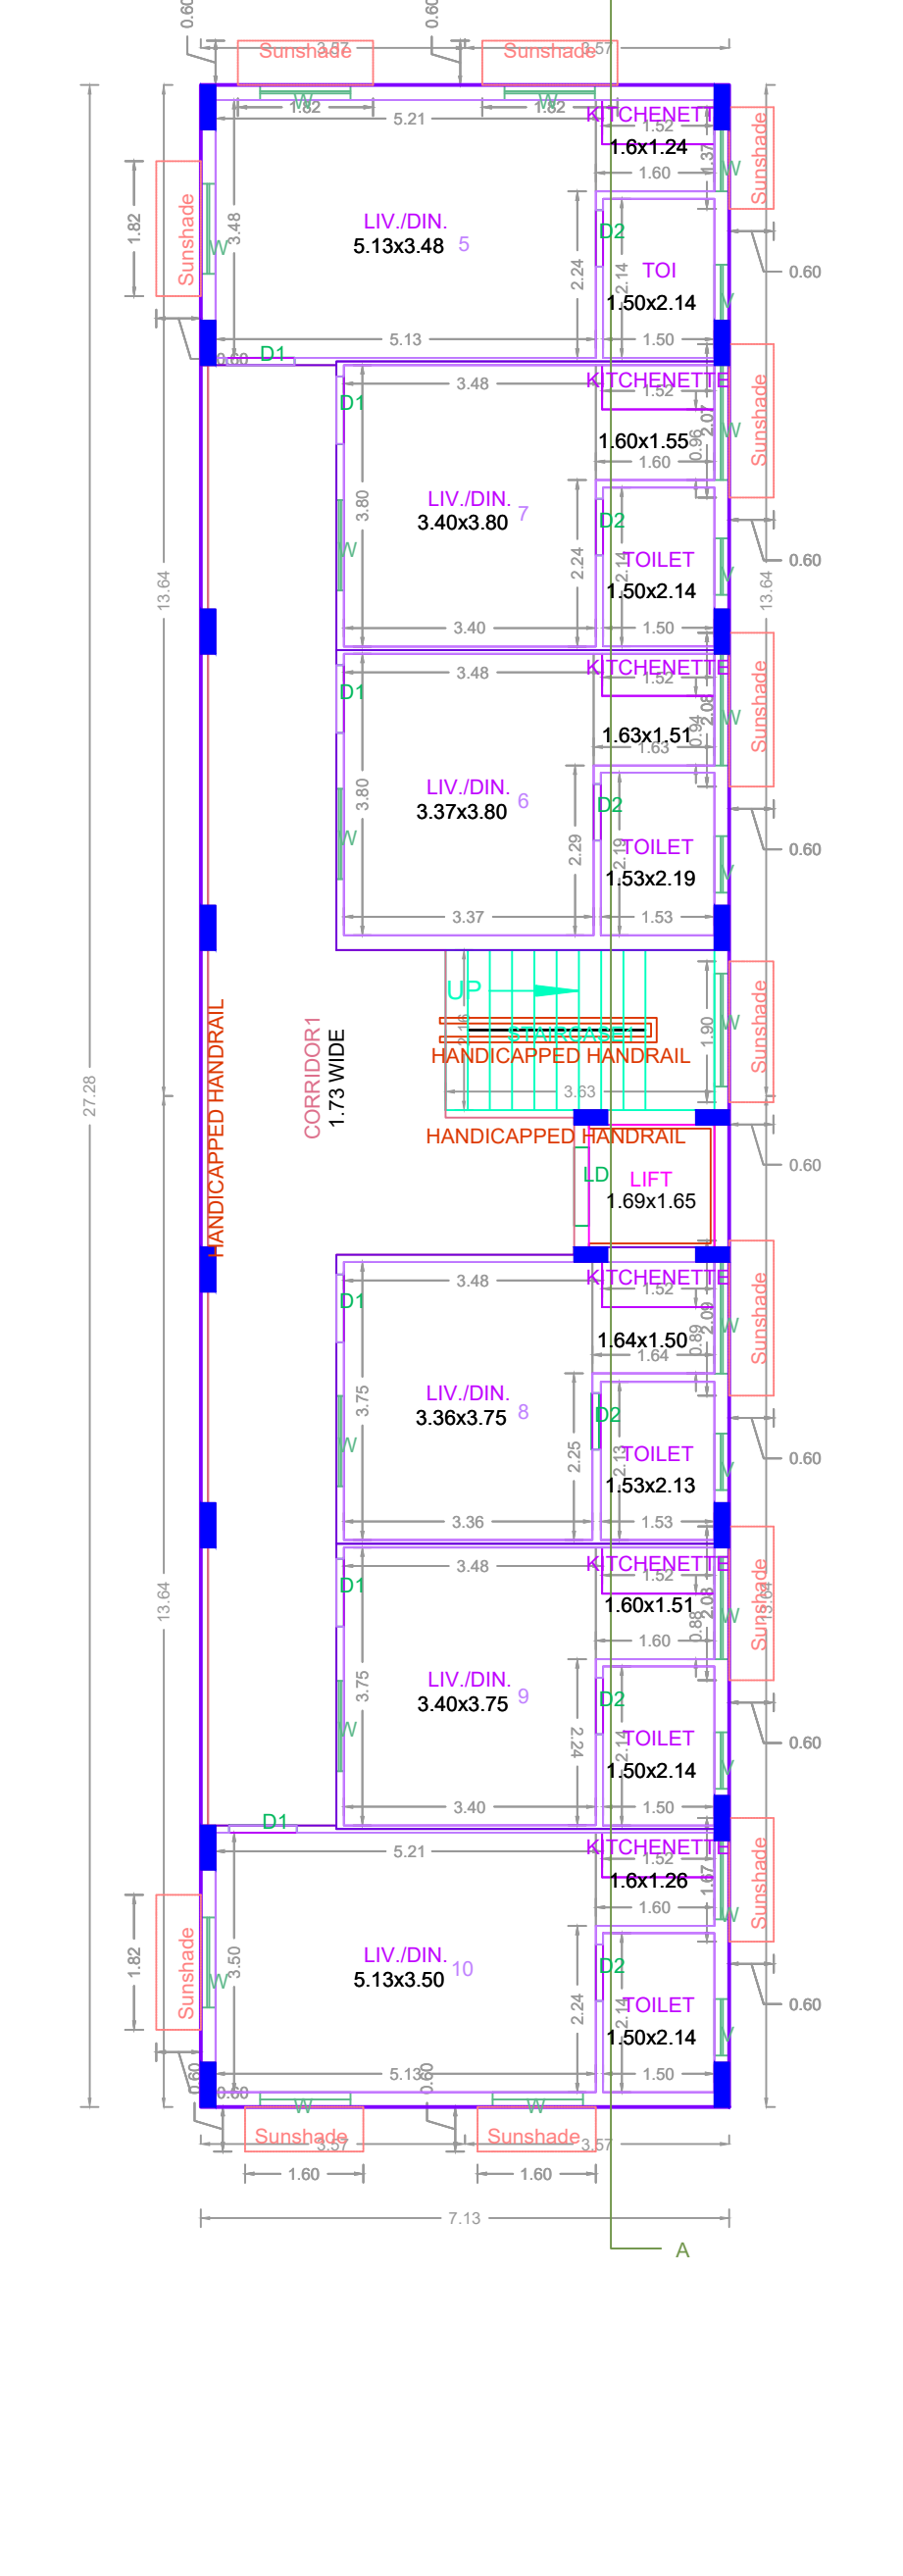
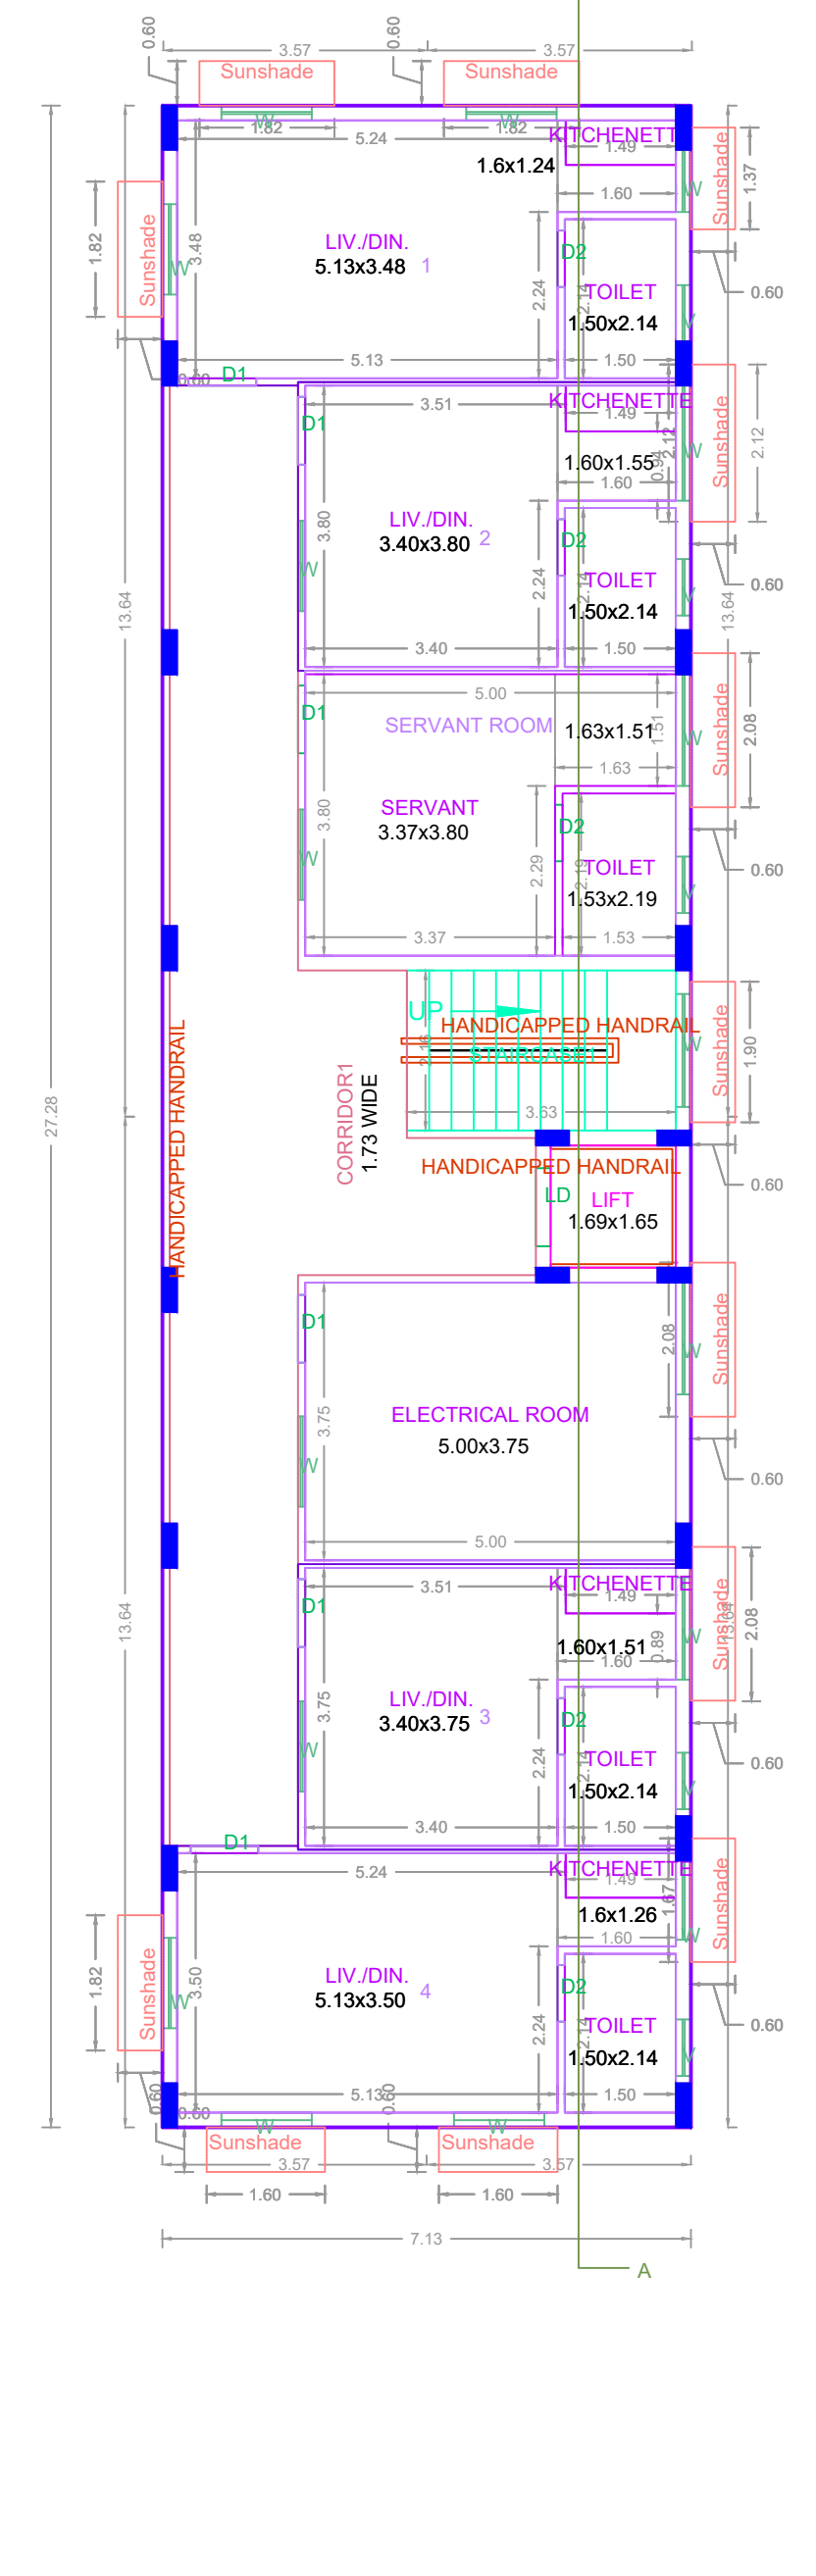
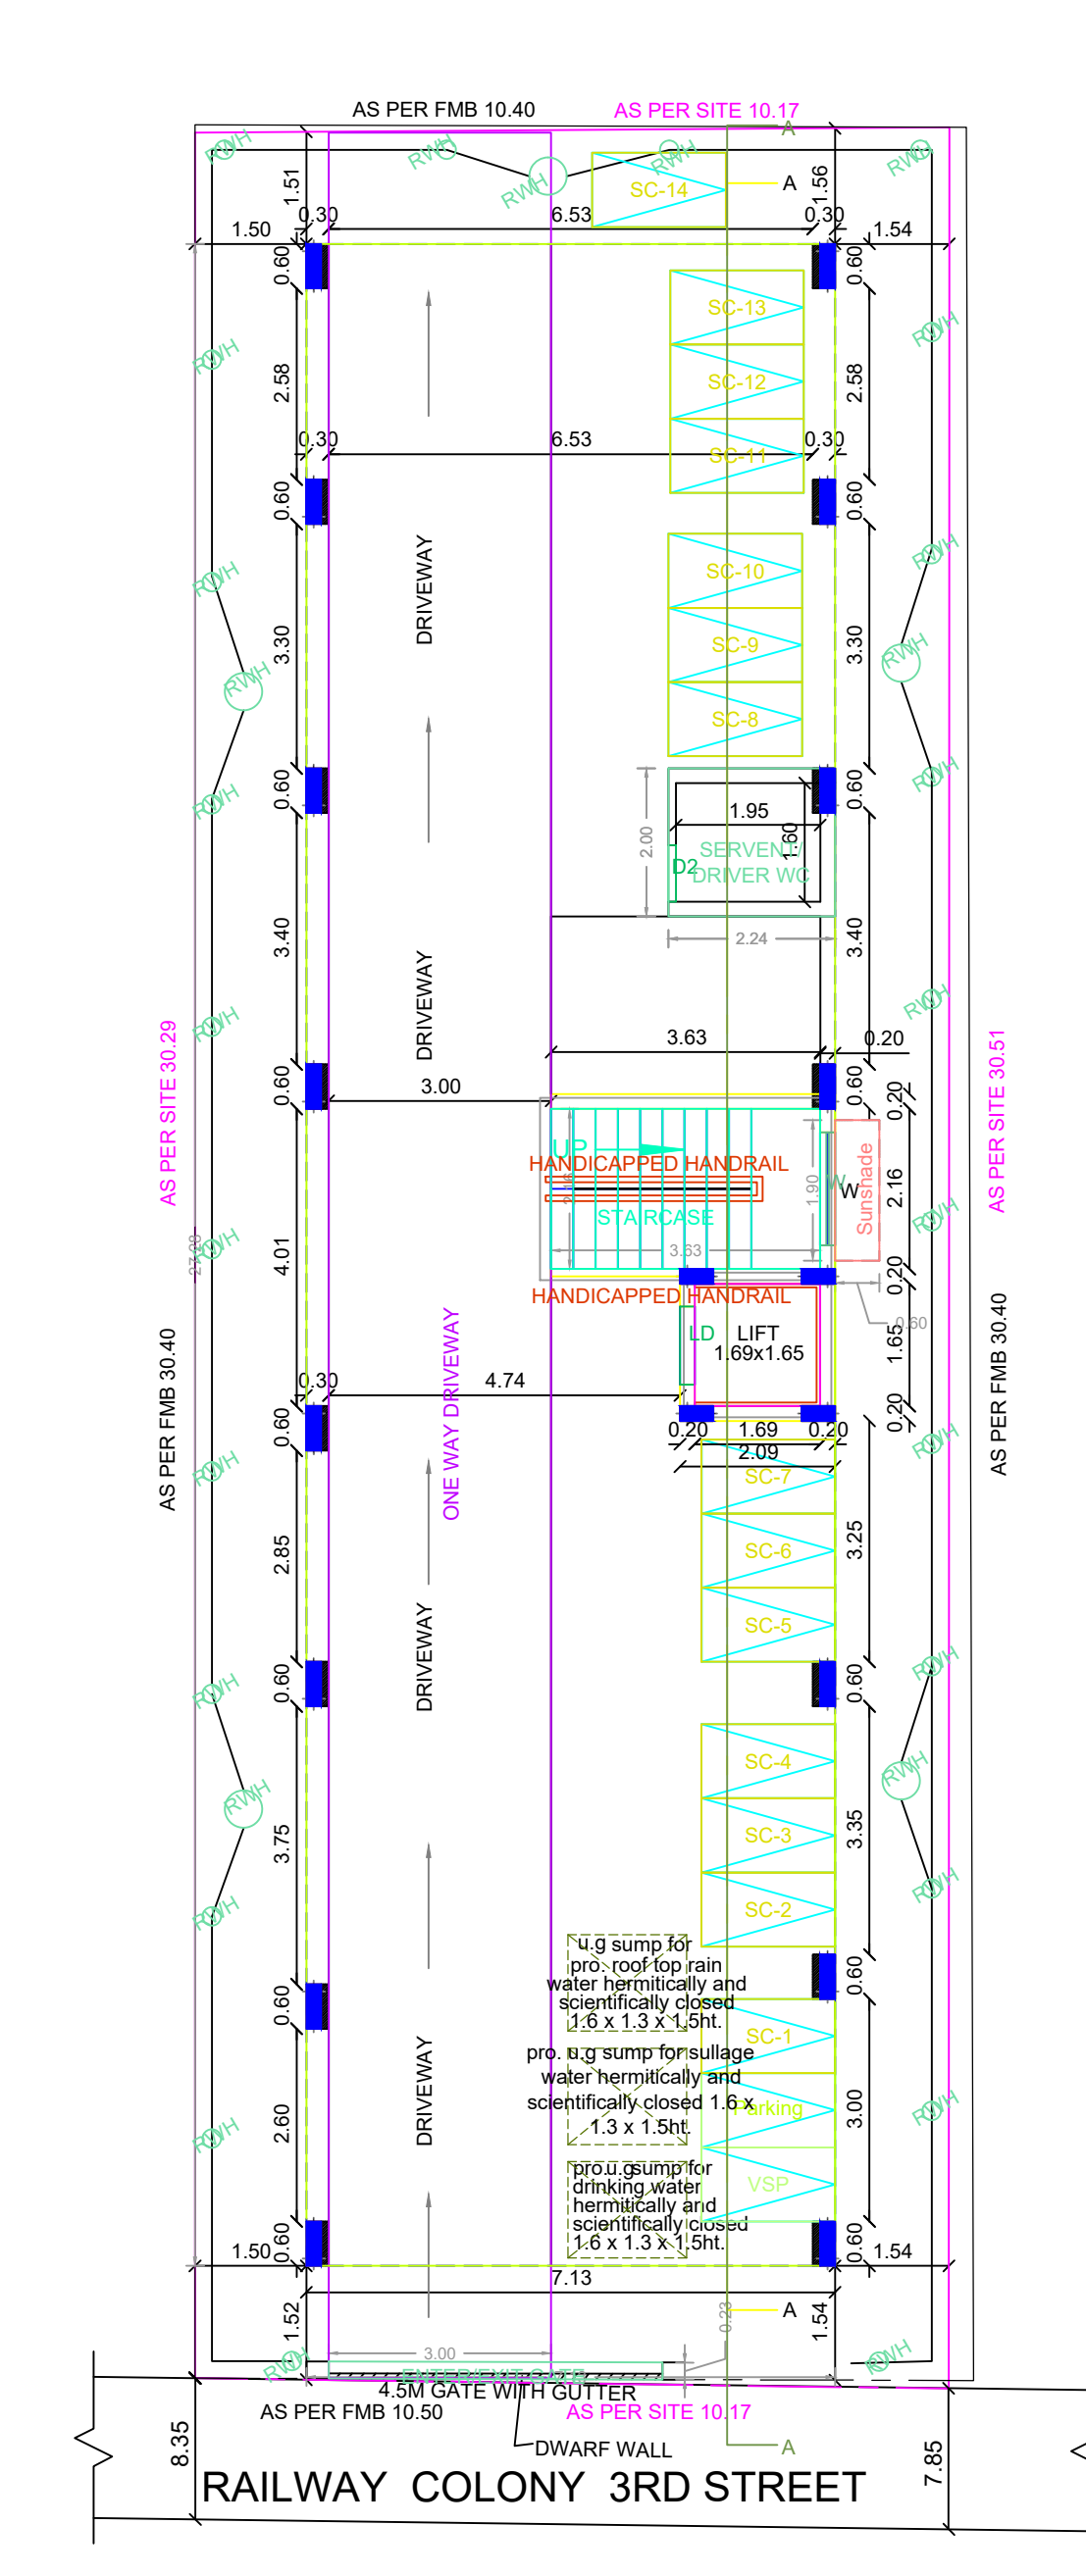
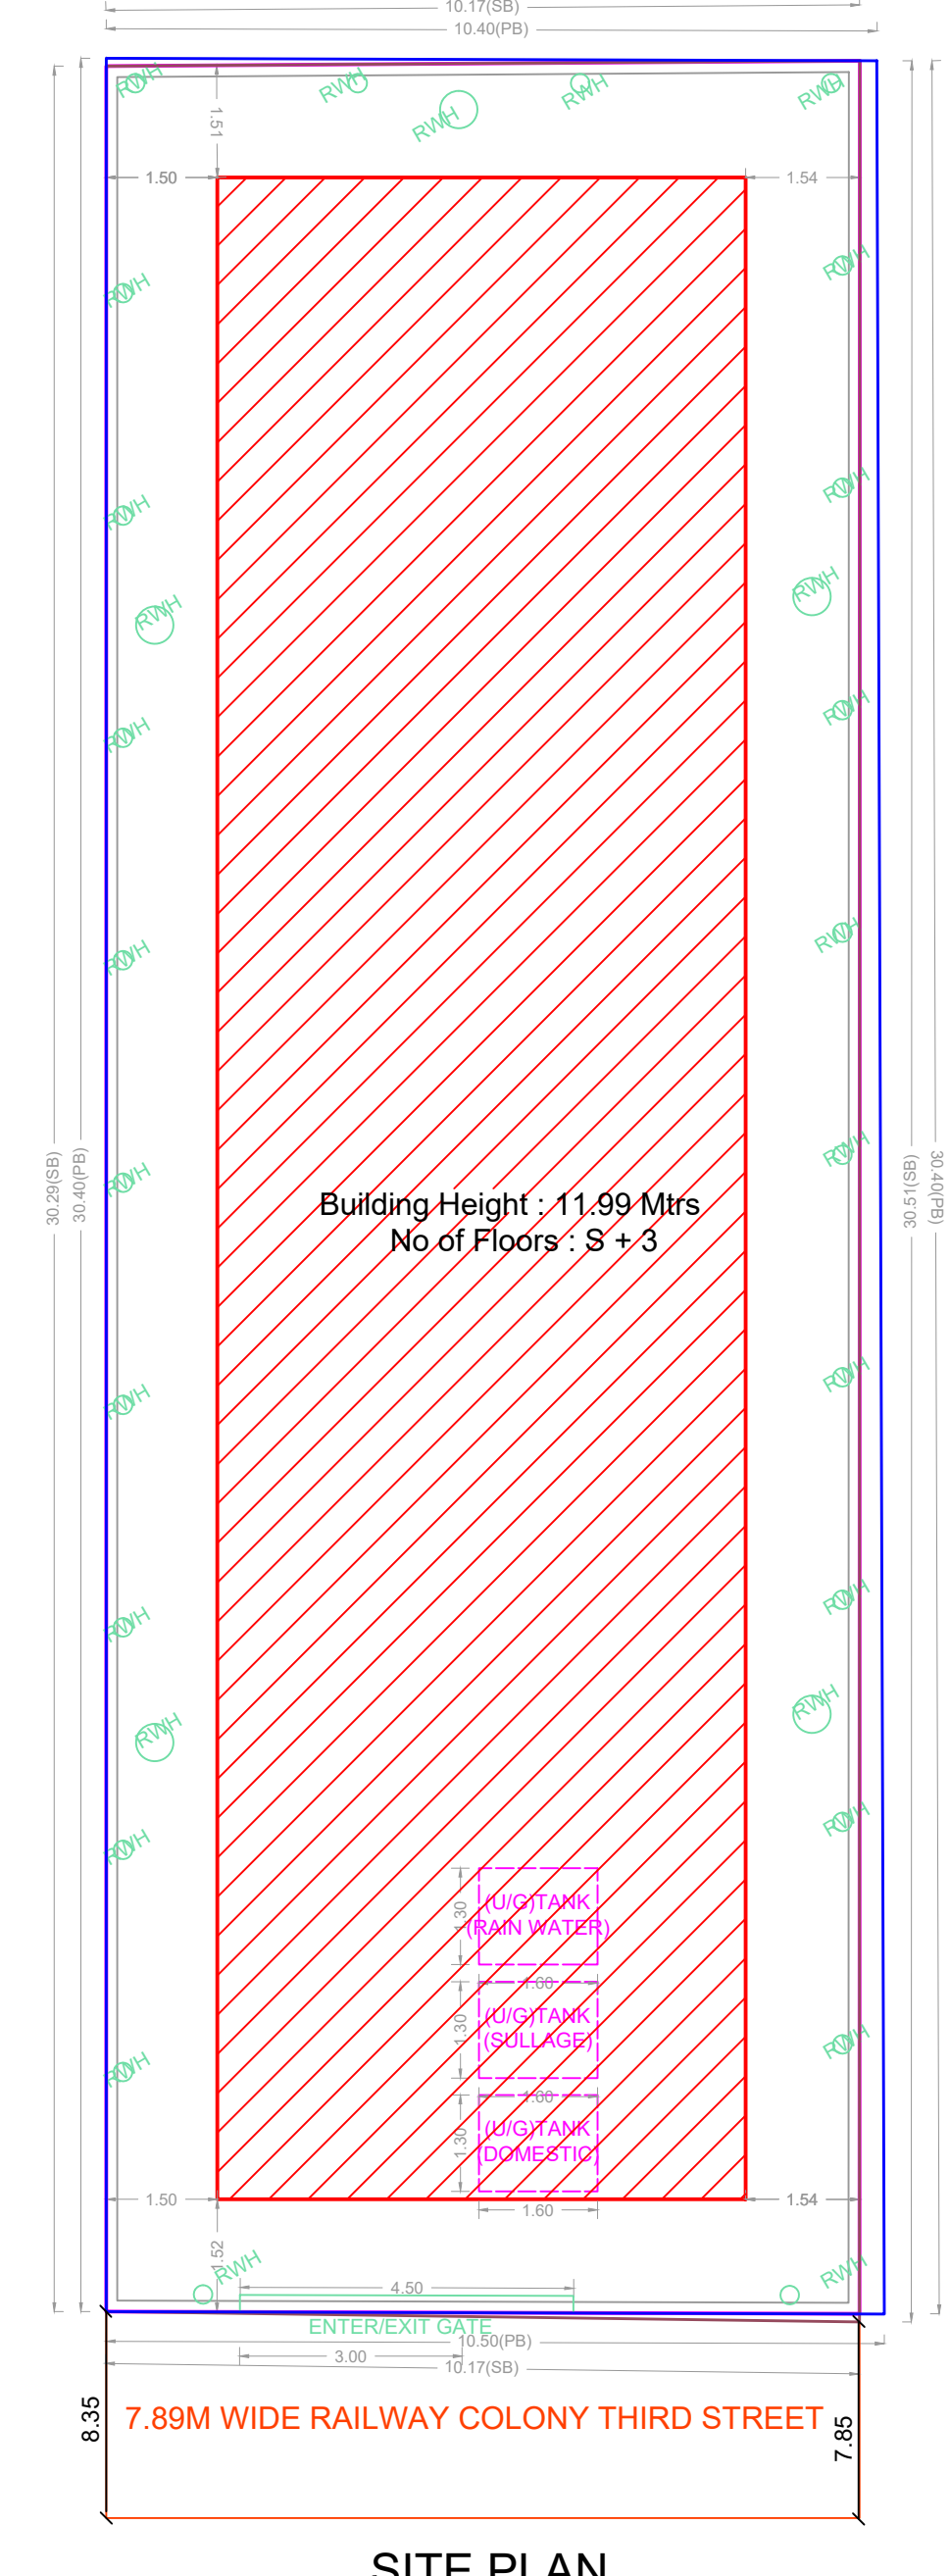


**BUILDING: A (1)**

A) AREA STATEMENT	SQ.M.
AREA AS PER PATTA	317.50
AREA AS PER DOCUMENT	315.87
AREA CONSIDERED FOR FSI	315.87
STREET ALIGNMENT/ ROAD WIDENING/LINK ROAD	0.00
OSR AREA	0.00
TOTAL FSI AREA	583.53
FSI FACTOR	1.847
COVERED AREA (PERCENTAGE %)	NA

A) VEHICLE STATEMENT	REQUIRED	PROVIDED
VEHICLE	-	0
LOHRY	-	0
CAR	0	0
TWO WHEELER	7	16
CYCLE	-	0

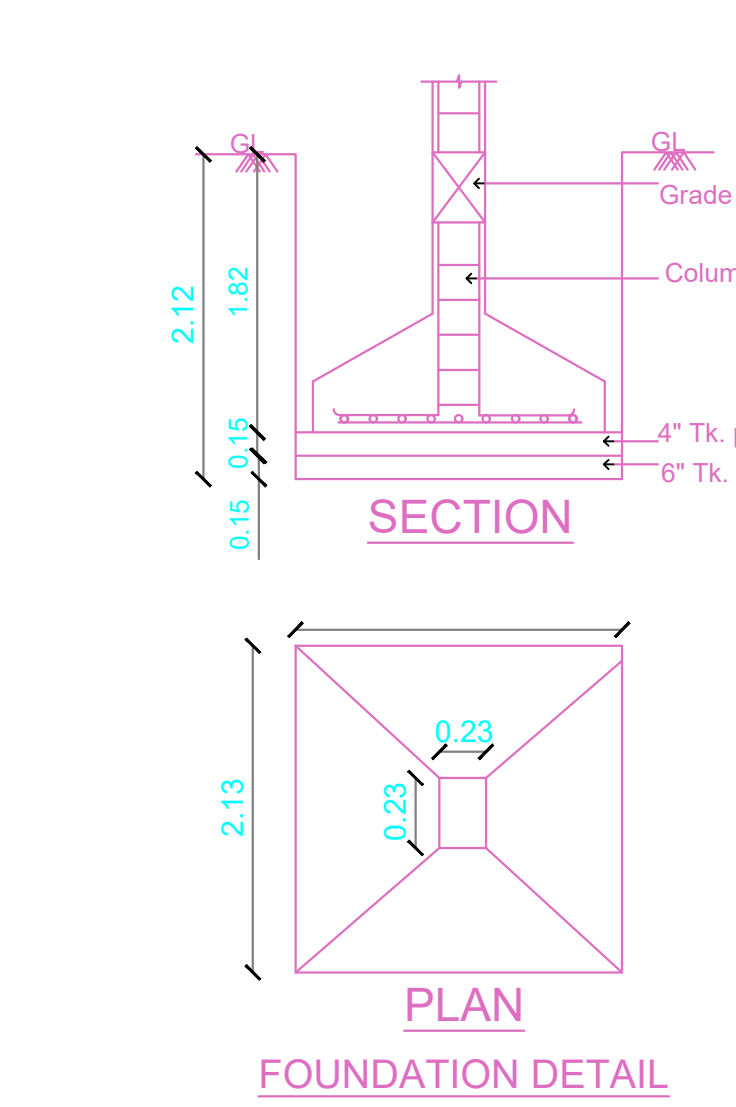

**BUILDING WISE FSI STATEMENT**

BUILDING	NO OF SAME BUILDING	FSI AREA				DU	TOTAL FSI AREA
		COMM.	RESI.	IND.	INST.		
A-1 (1)		0.00	583.53	0.00	0.00	16	583.53
<b>Total</b>		0.00	583.53	0.00	0.00	16	583.53

**FLOOR WISE FSI STATEMENT: A (1)**

FLOORS	FSI AREA				DU	TOTAL FSI AREA
	COMM.	RESI.	IND.	INST.		
STILT PARKING FLOOR	0.00	0.00	0.00	0.00	0	0.00
FIRST FLOOR	0.00	194.51	0.00	0.00	4	194.51
SECOND FLOOR	0.00	194.51	0.00	0.00	6	194.51
THIRD FLOOR	0.00	194.51	0.00	0.00	6	194.51
Terrace	0.00	0.00	0.00	0.00	0	0.00
<b>Total</b>	0.00	583.53	0.00	0.00	16	583.53

**APPROVAL CONDITION**

SCALE: 1:100

**CHENNAI METROPOLITAN DEVELOPMENT AUTHORITY**

**APPROVED**

SUBJECT TO THE CONDITIONS MENTIONED IN THIS OFFICE

For Check/Planner / Chief Planner / Member (Secretary)  
High Rise Building / Non High Rise Building  
This Approval is valid only after Building Permit is issued by the concerned Local Body.

Applicants ( Owner / Developer / Power of Attorney )