
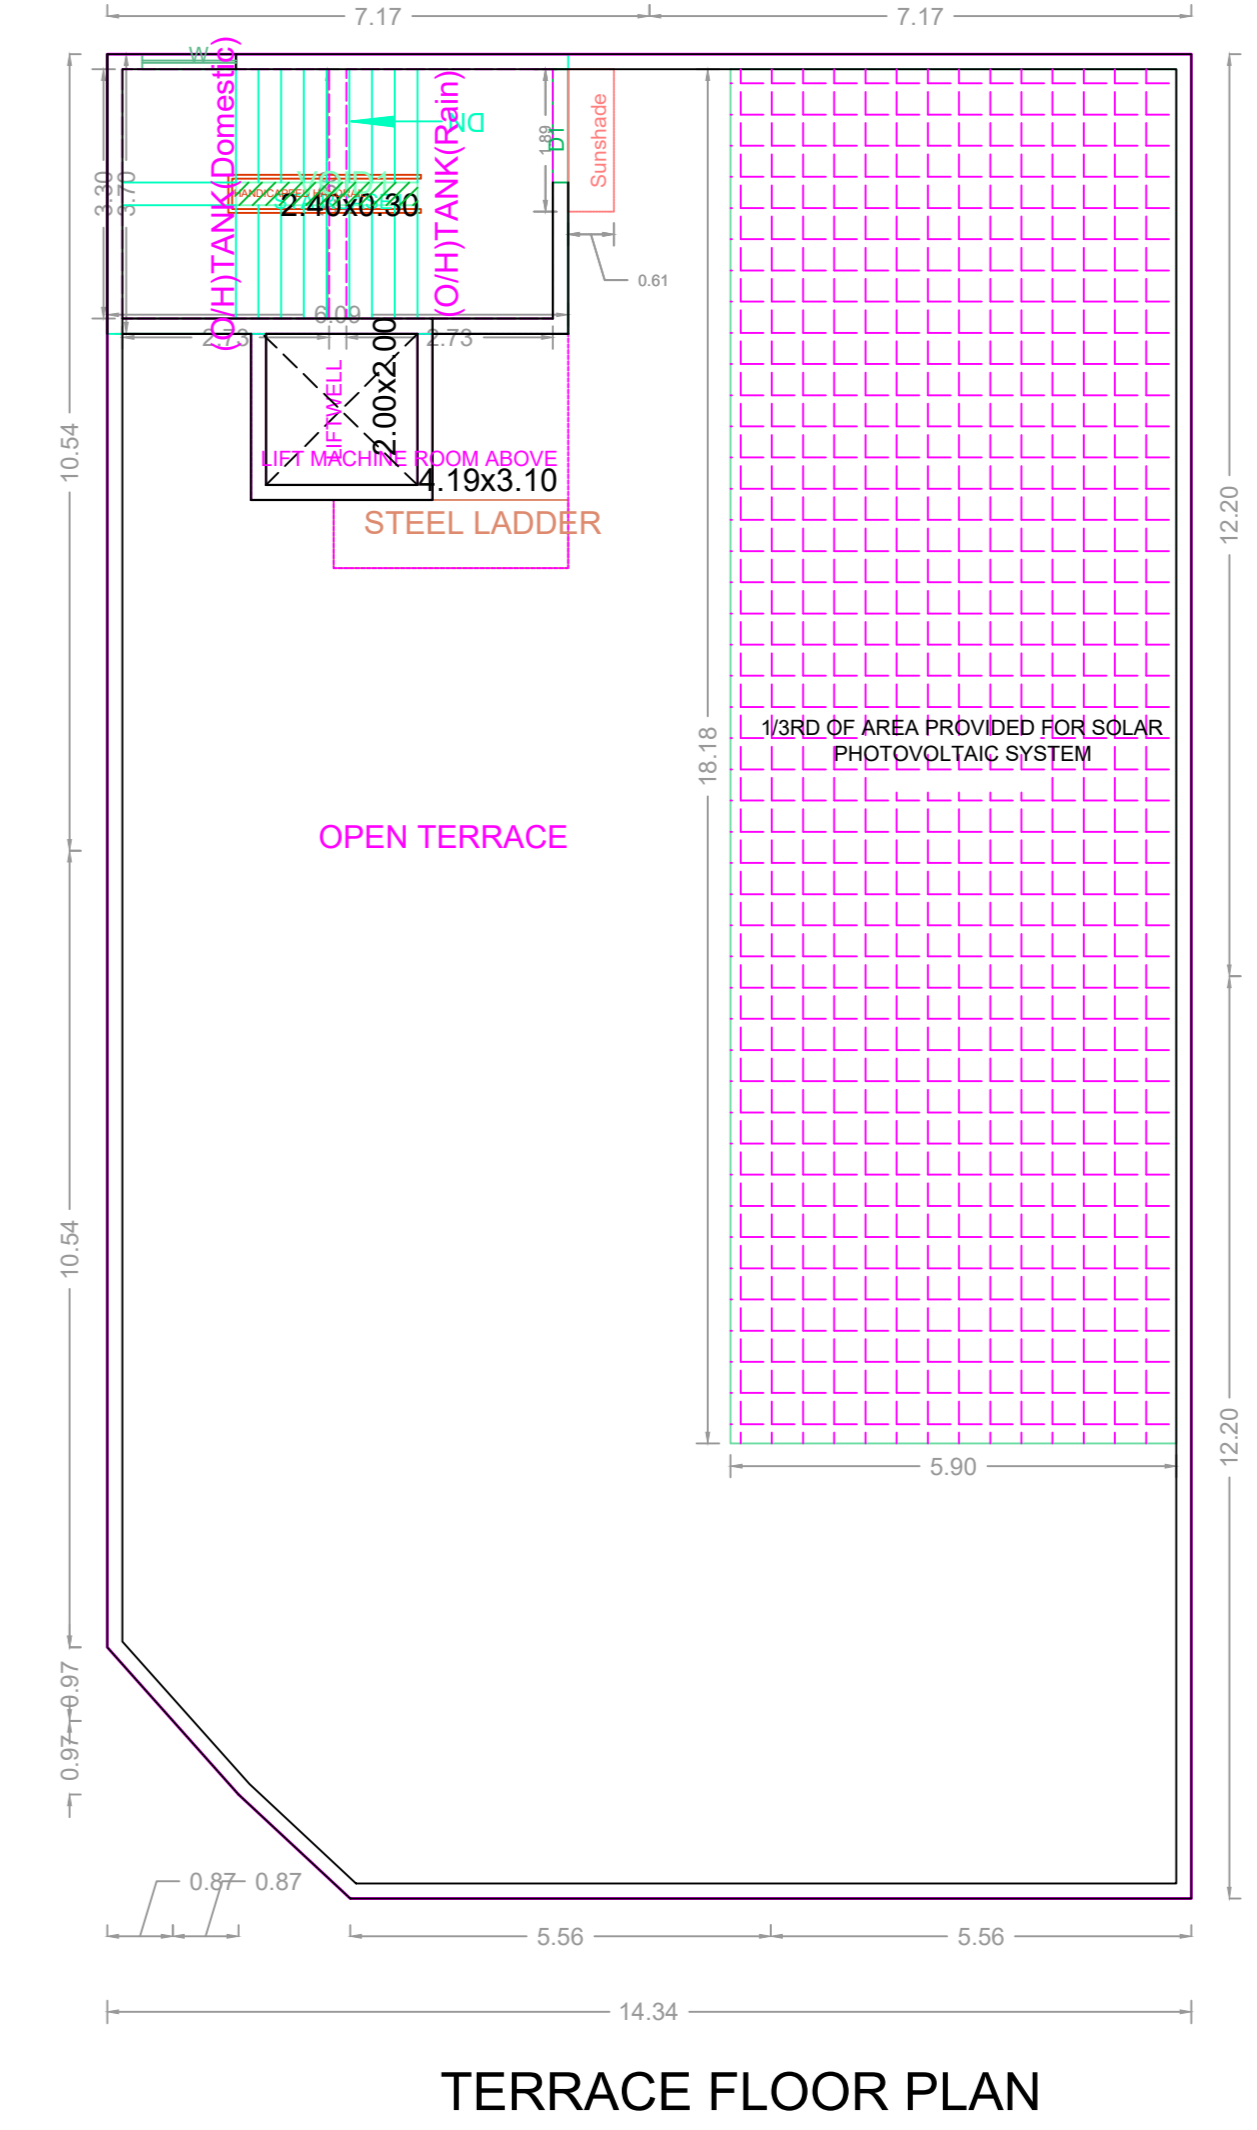
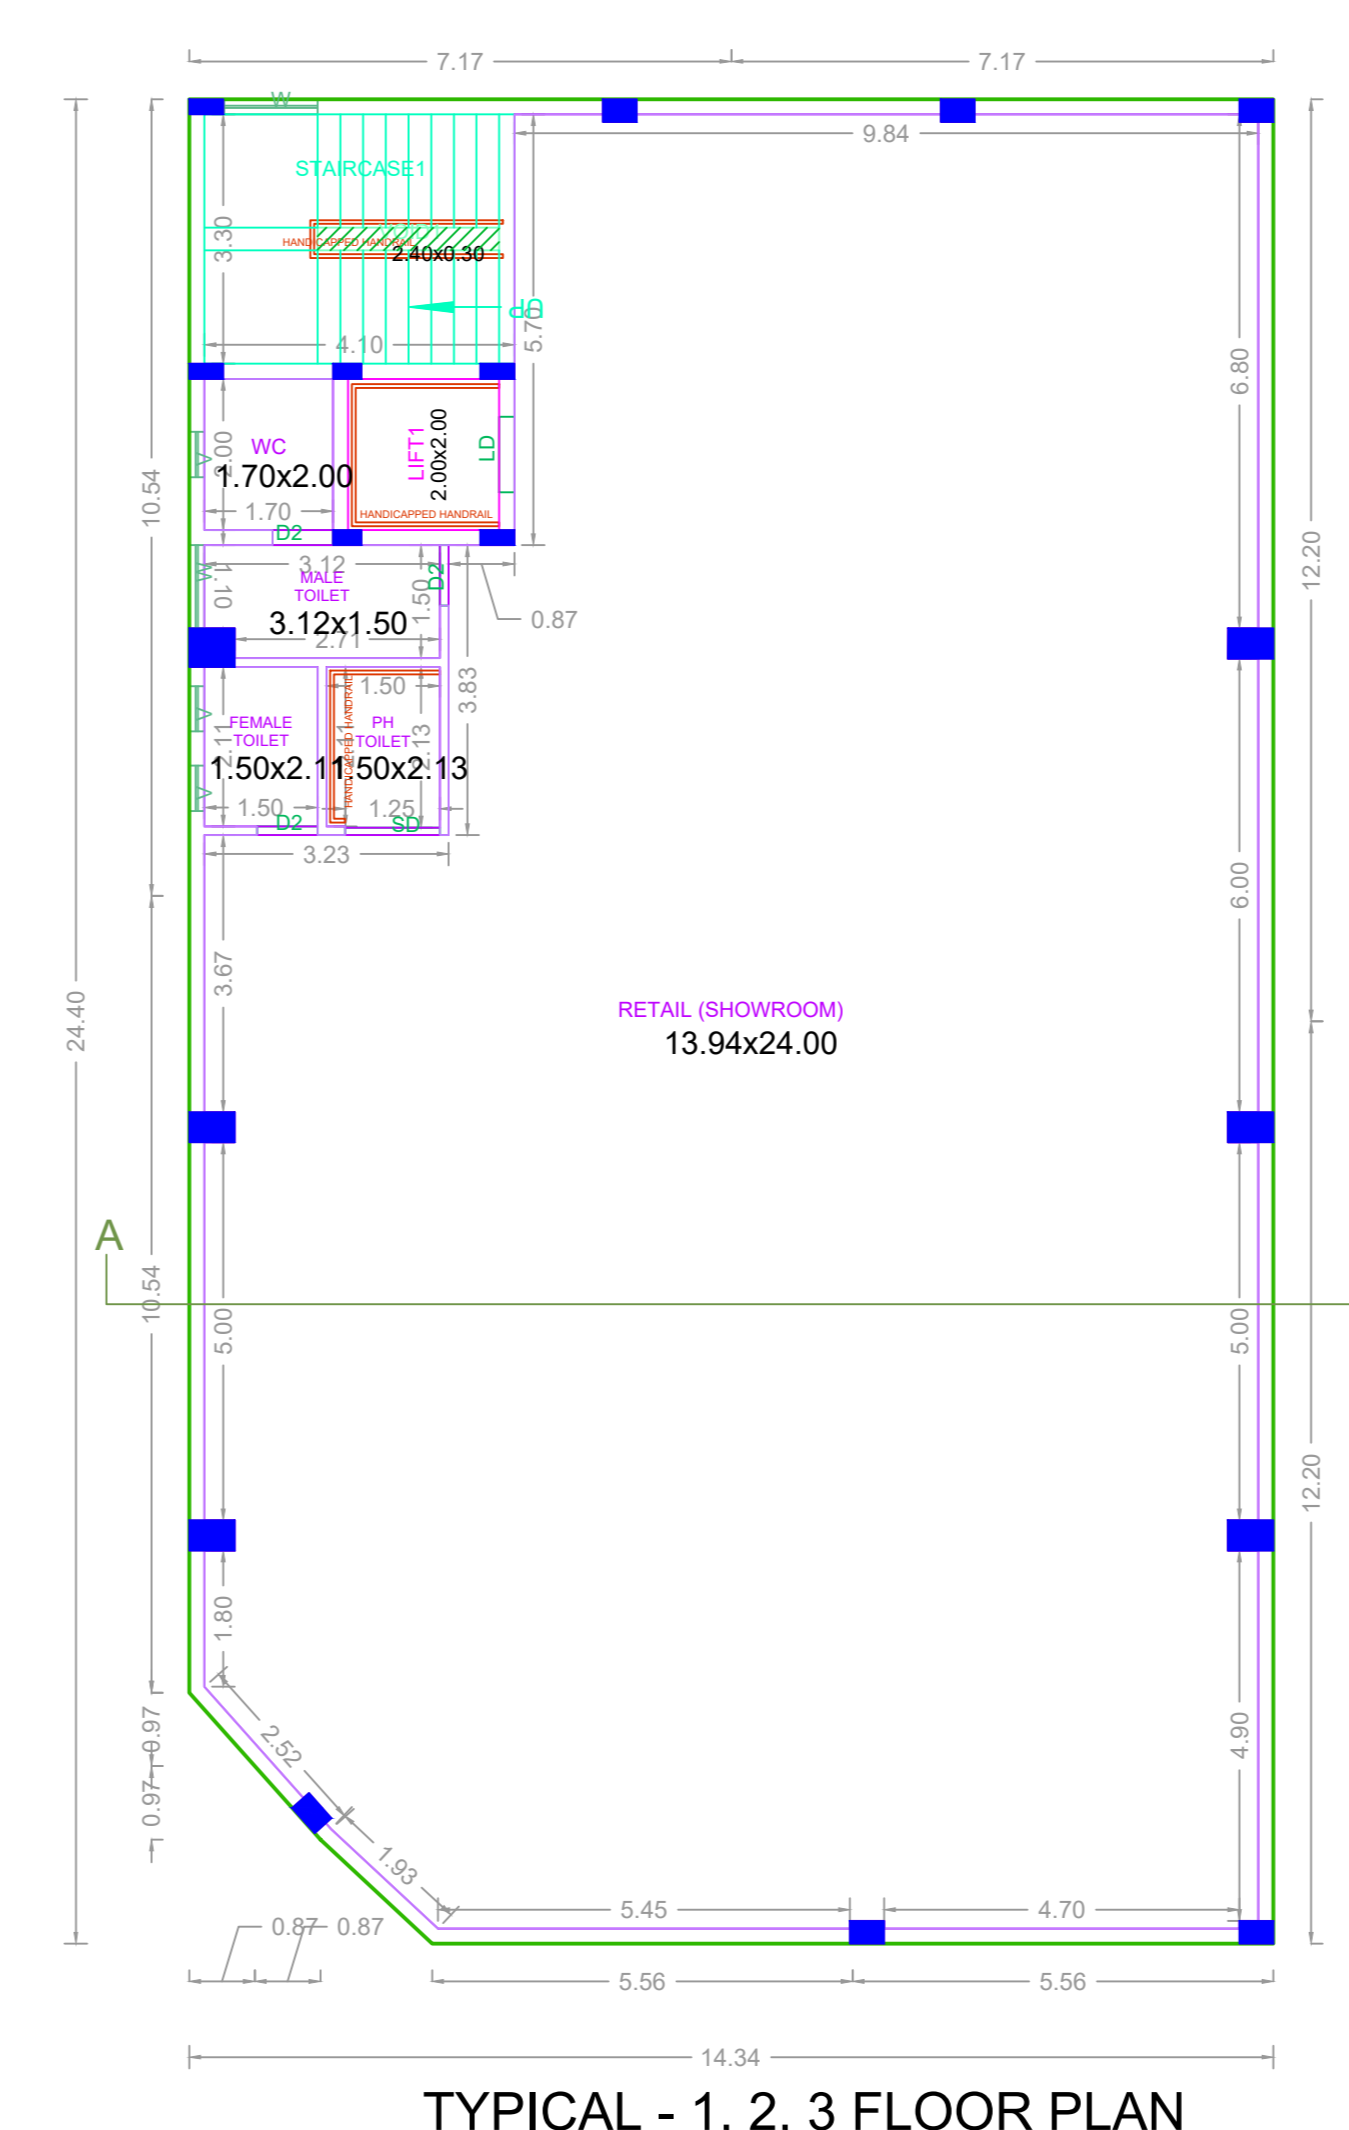
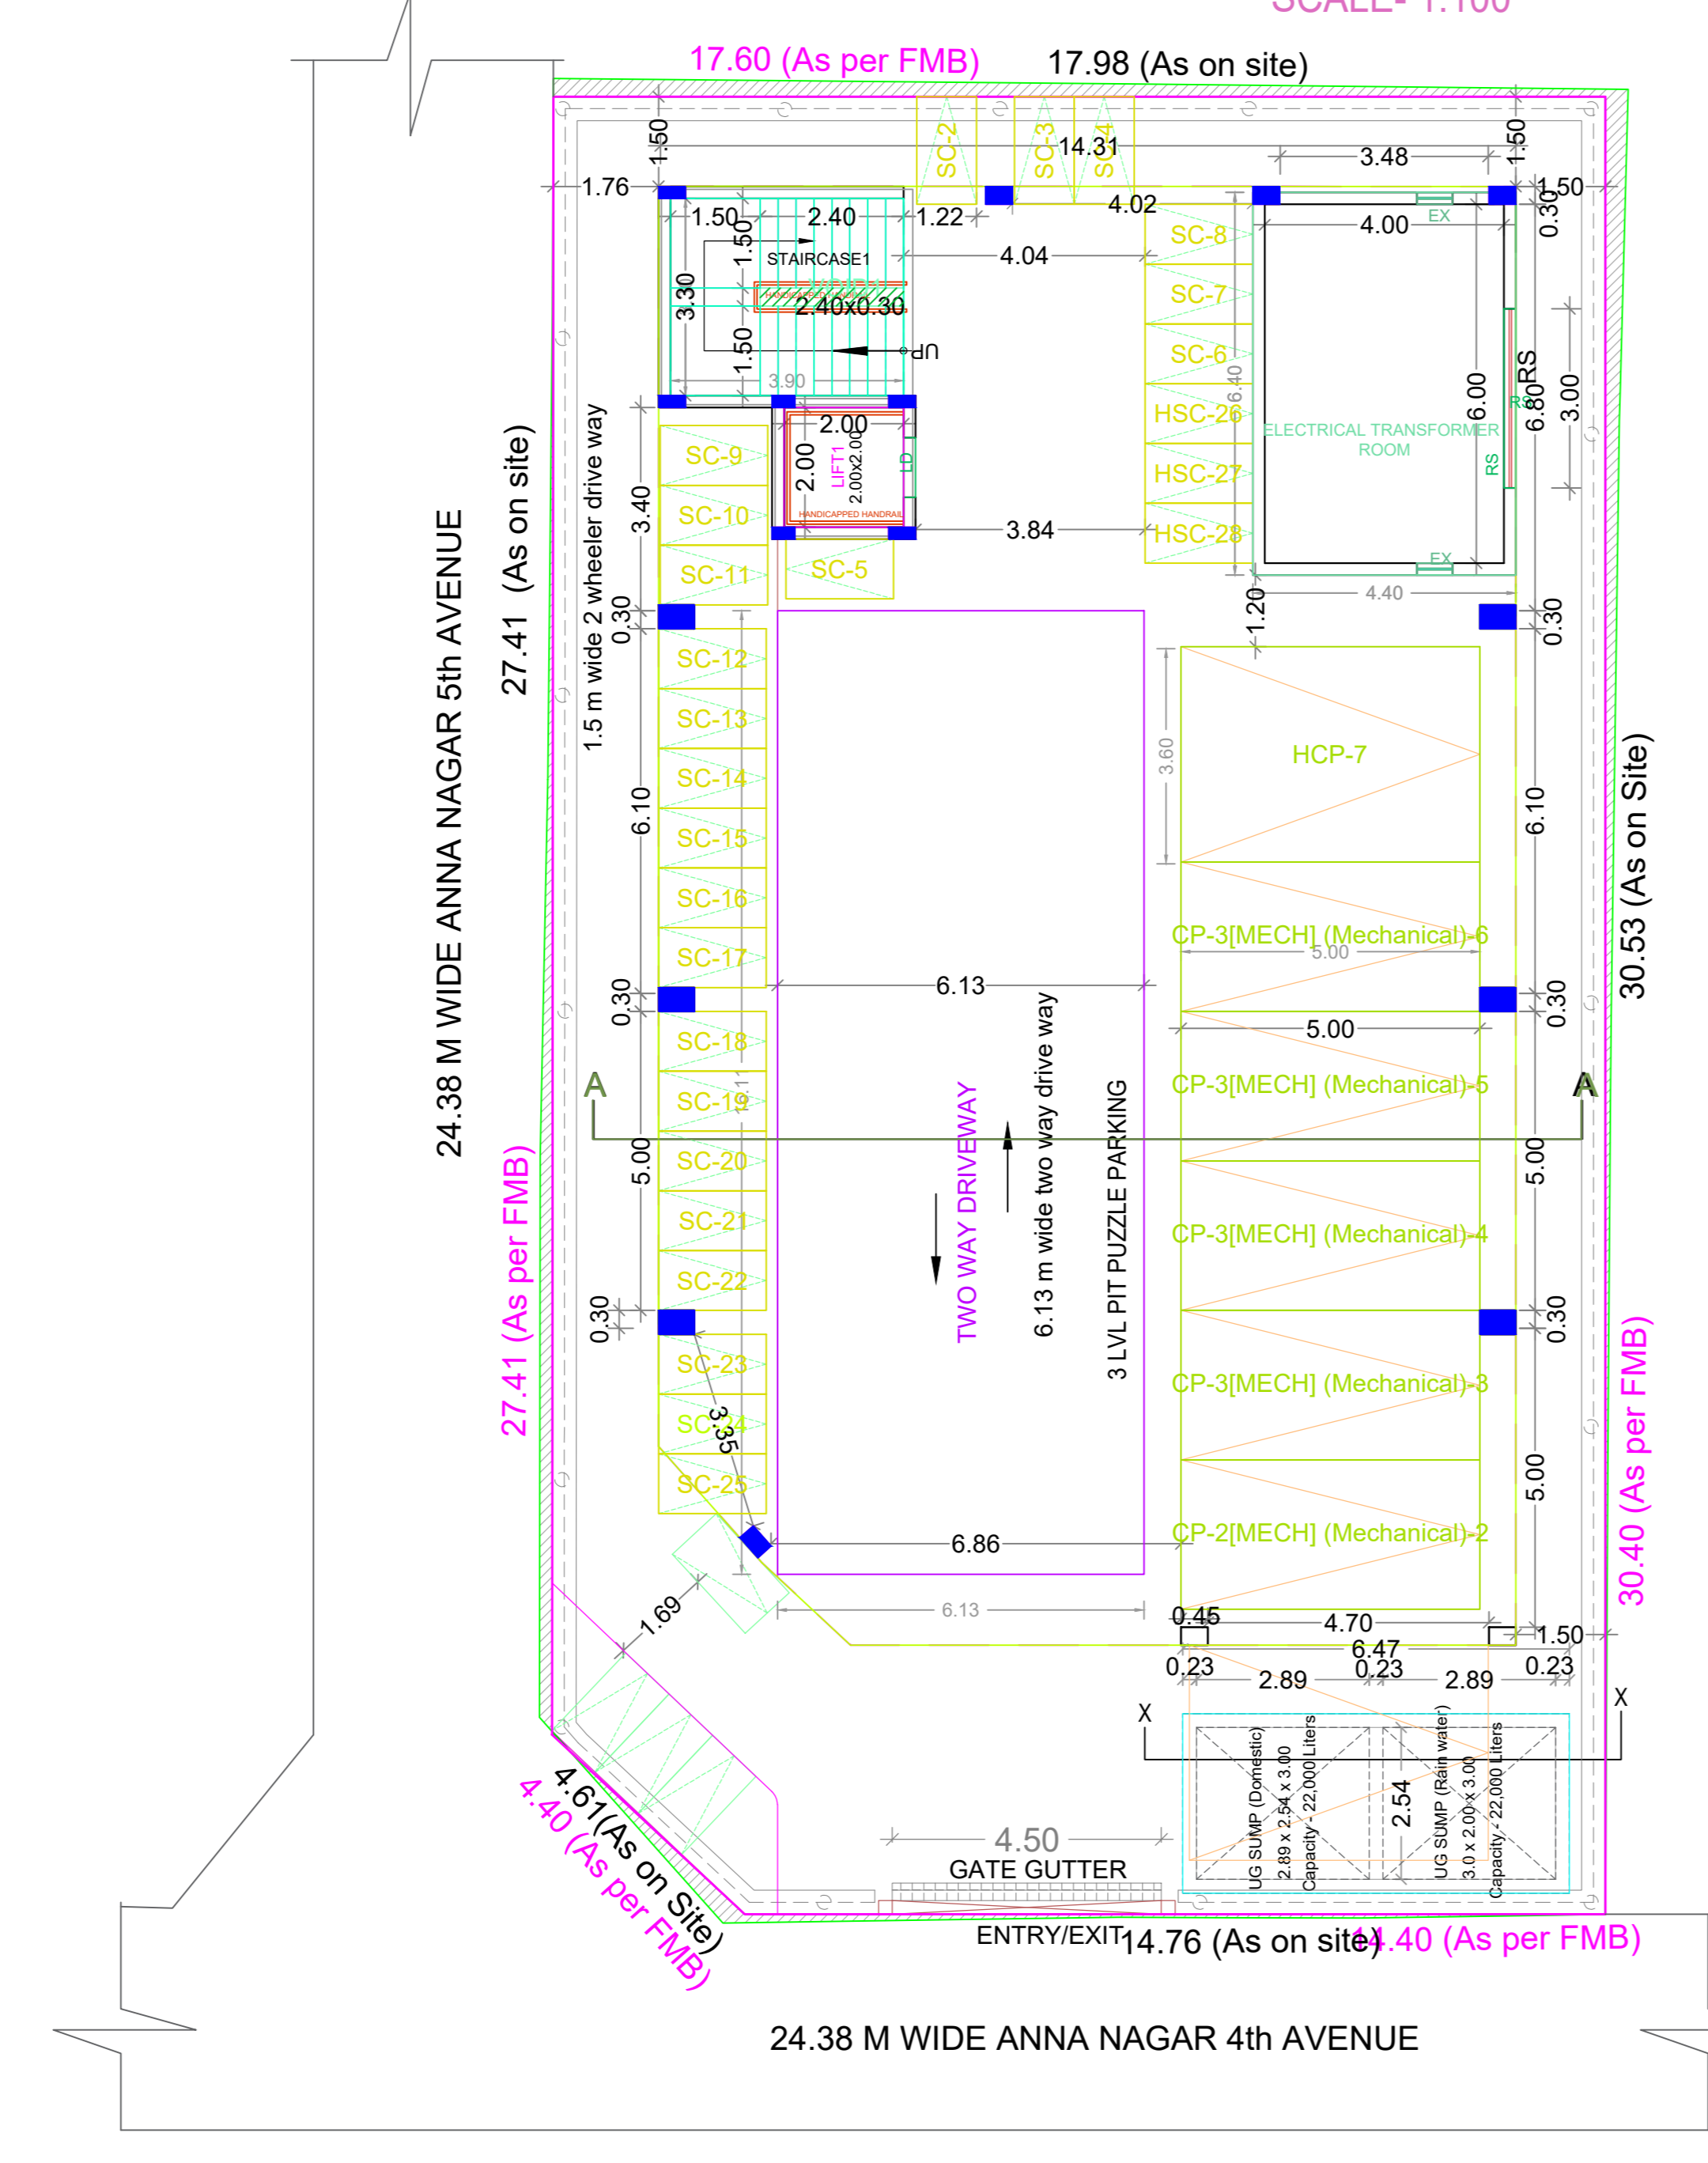
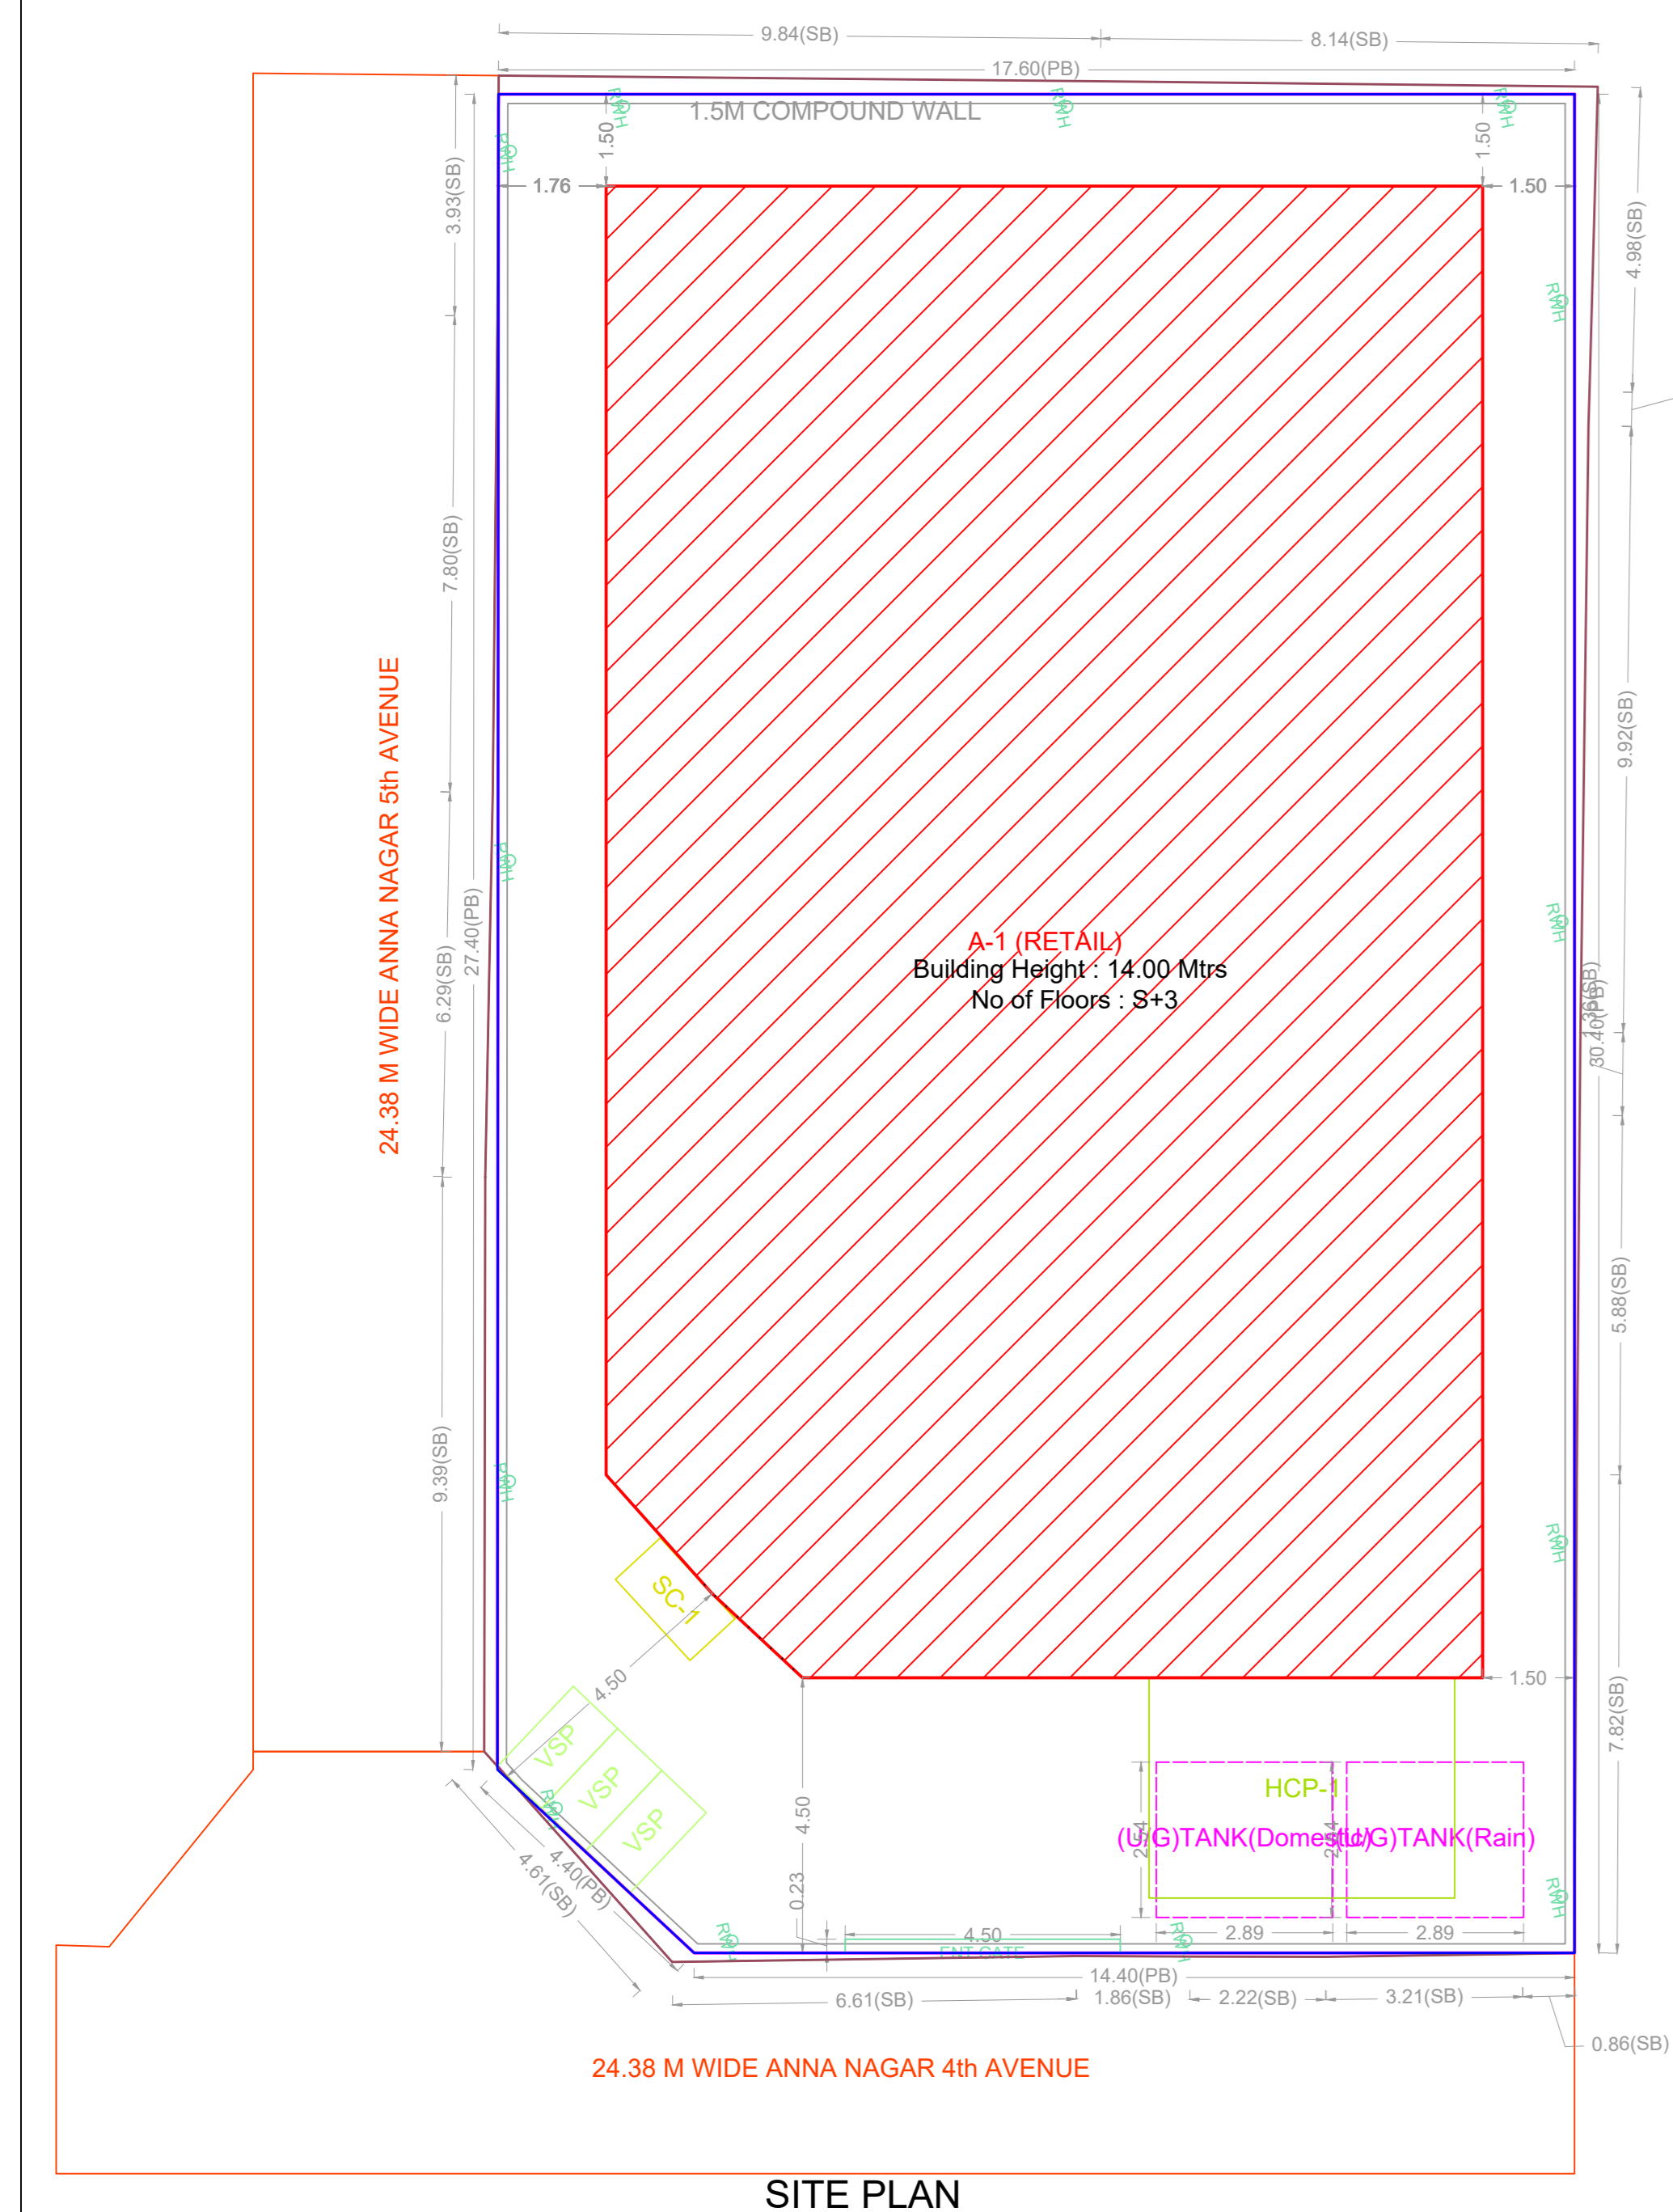
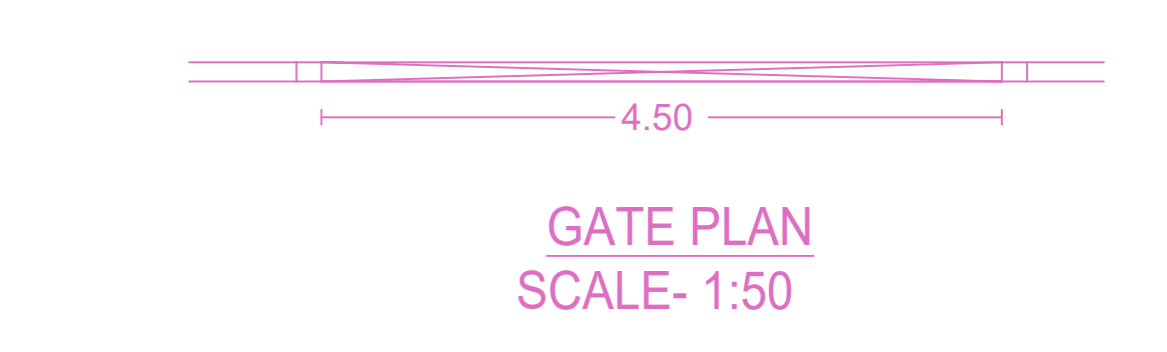
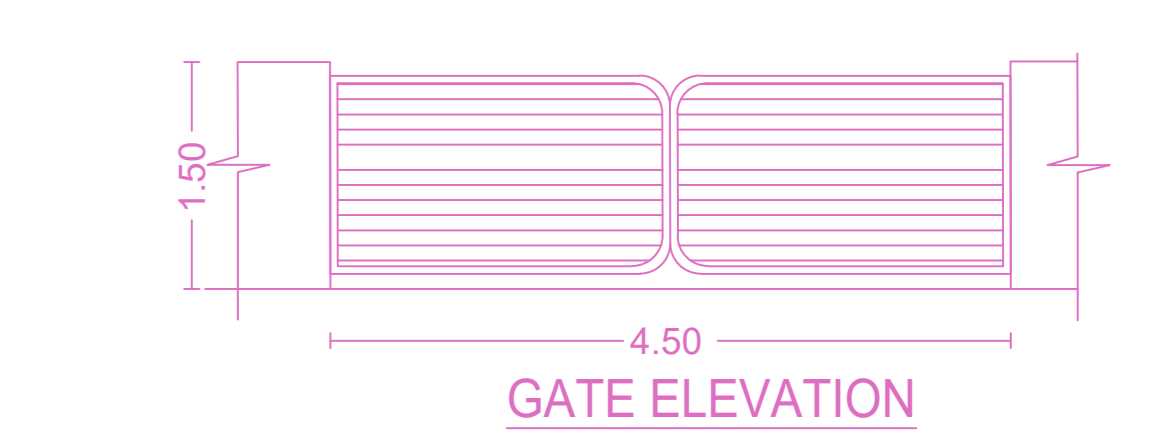


Location plan (Taken as per User Inputs)

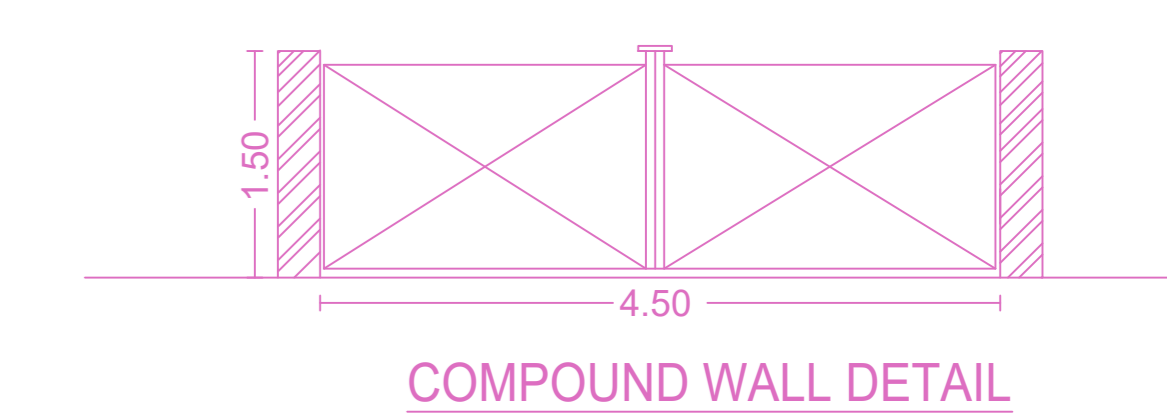

**FLOOR WISE FSI STATEMENT: A (RETAIL)**

| FLOORS              | FSI AREA       |             |             |             | DU       | TOTAL FSI AREA |
|---------------------|----------------|-------------|-------------|-------------|----------|----------------|
|                     | COMM.          | RESI.       | IND.        | INST.       |          |                |
| STILT PARKING FLOOR | 28.16          | 0.00        | 0.00        | 0.00        | 0        | 28.16          |
| FIRST FLOOR         | 344.08         | 0.00        | 0.00        | 0.00        | 0        | 344.08         |
| SECOND FLOOR        | 344.08         | 0.00        | 0.00        | 0.00        | 0        | 344.08         |
| THIRD FLOOR         | 344.08         | 0.00        | 0.00        | 0.00        | 0        | 344.08         |
| Terrace             | 0.00           | 0.00        | 0.00        | 0.00        | 0        | 0.00           |
| <b>Total</b>        | <b>1060.40</b> | <b>0.00</b> | <b>0.00</b> | <b>0.00</b> | <b>0</b> | <b>1060.40</b> |

**BUILDING WISE FSI STATEMENT**

| BUILDING     | NO OF SAME BUILDING | FSI AREA       |             |             |             | DU       | TOTAL FSI AREA |
|--------------|---------------------|----------------|-------------|-------------|-------------|----------|----------------|
|              |                     | COMM.          | RESI.       | IND.        | INST.       |          |                |
| A-1 (RETAIL) |                     | 1060.40        | 0.00        | 0.00        | 0.00        | 0        | 1060.40        |
| <b>Total</b> |                     | <b>1060.40</b> | <b>0.00</b> | <b>0.00</b> | <b>0.00</b> | <b>0</b> | <b>1060.40</b> |

APPROVAL CONDITION

CHENNAI METROPOLITAN DEVELOPMENT AUTHORITY  
**APPROVED**  
 SUBJECT TO THE CONDITIONS MENTIONED IN THIS OFFICE

SCALE 1:100

CHENNAI METROPOLITAN DEVELOPMENT AUTHORITY  
**APPROVED**  
 SUBJECT TO THE CONDITIONS MENTIONED IN THIS OFFICE

For (Deputy Planner / Chief Planner / Member-Secretary)  
 High Rise Building / Non High Rise Building  
 This Approval is valid only after building Permit is issued by the concerned Local Body.

