










PLAN SHOWING THE PROPOSED CONSTRUCTION OF STILT FLOOR + 5 FLOORS (18.25M HEIGHT) AFFORDABLE HOUSING WITH 20 DWELLING UNITS AT PLOT NO.42, CLASSIC FARMS, SHOLINGANALLUR, CHENNAI-600119. COMPRISED IN S.NO.590/4A PART, 590/2 PART, 590/1B2PART, 590/1B1 PART (AS PER DOCUMENT) S.NO.590/1A20 (AS PER PATT) OF SHOLINGANALLUR VILLAGE WITHIN THE LIMIT OF GREATER CHENNAI CORPORATION, DIVISION :103, ZONE:VIII.

A) AREA STATEMENT	SQ.M.
AREA AS PER PATT	550.00
AREA AS PER DOCUMENT	557.41
AREA CONSIDERED FOR FSI	550.00
STREET ALIGNMENT/ ROAD WIDENING/LINK ROAD	0.00
OSR AREA	0.00
TOTAL FSI AREA	1428.59
FSI FACTOR	2.597
COVERAGE AREA (PERCENTAGE %)	NA

A) PARKING STATEMENT		
VEHICLE	REQUIRED	PROVIDED
LORRY	-	0
CAR	11	11
TWO WHEELER	22	23
CYCLE	-	0

FLOOR WISE FSI STATEMENT: A (RESIDENTIAL)						
FLOORS	COMM.	RESI.	IND.	INST.	DU	TOTAL FSI AREA
STILT PARKING FLOOR	0.00	31.04	0.00	0.00	0	31.04
FIRST FLOOR	0.00	279.51	0.00	0.00	4	279.51
SECOND FLOOR	0.00	279.51	0.00	0.00	4	279.51
THIRD FLOOR	0.00	279.51	0.00	0.00	4	279.51
FOURTH FLOOR	0.00	279.51	0.00	0.00	4	279.51
FIFTH FLOOR	0.00	279.51	0.00	0.00	4	279.51
Terrace	0.00	0.00	0.00	0.00	0	0.00
Total	0.00	1428.59	0.00	0.00	20	1428.59

BUILDING WISE FSI STATEMENT						
BUILDING	NO OF SAME BUILDING	COMM.	RESI.	IND.	INST.	TOTAL FSI AREA
A-1 (RESIDE.)	1	0.00	1428.59	0.00	0.00	1428.59
Total		0.00	1428.59	0.00	0.00	1428.59

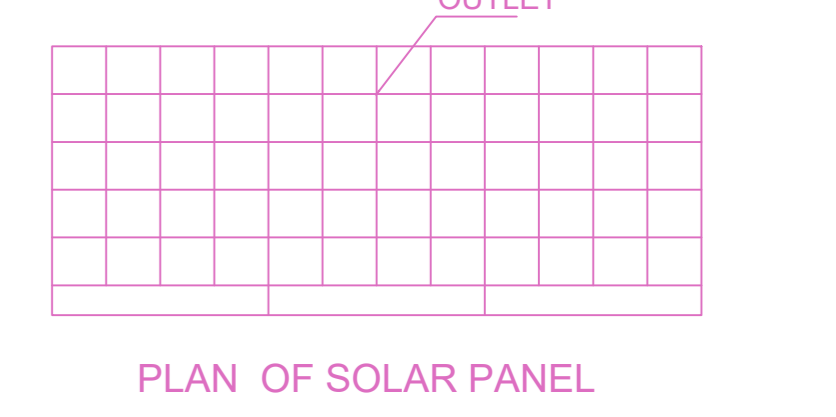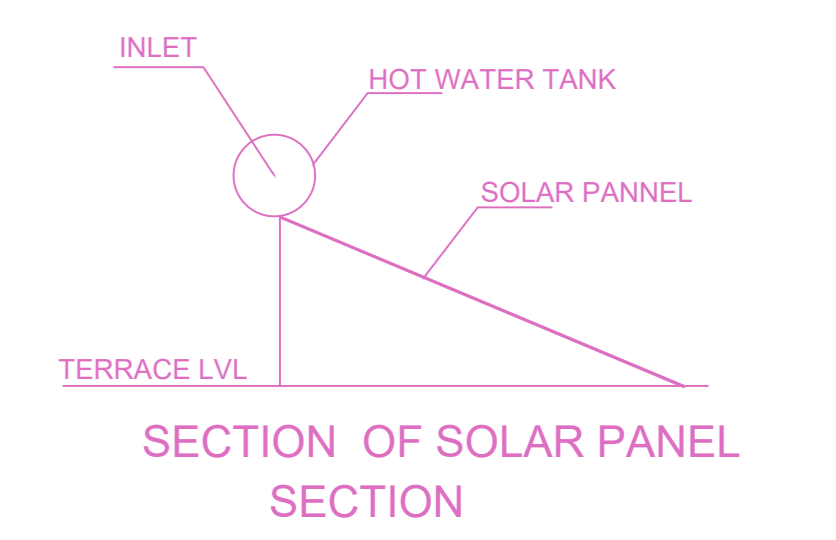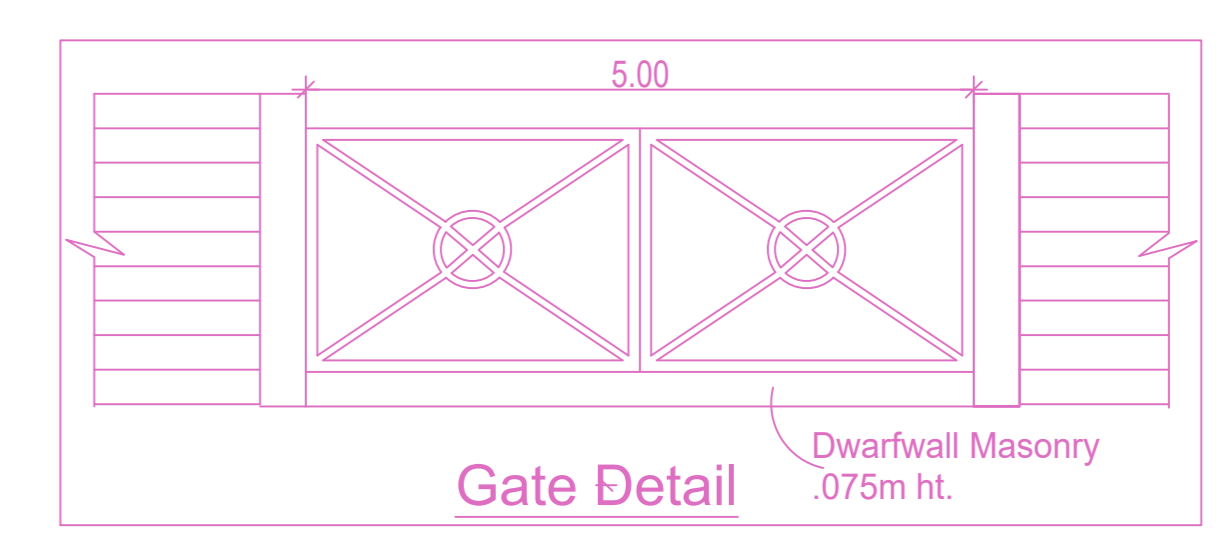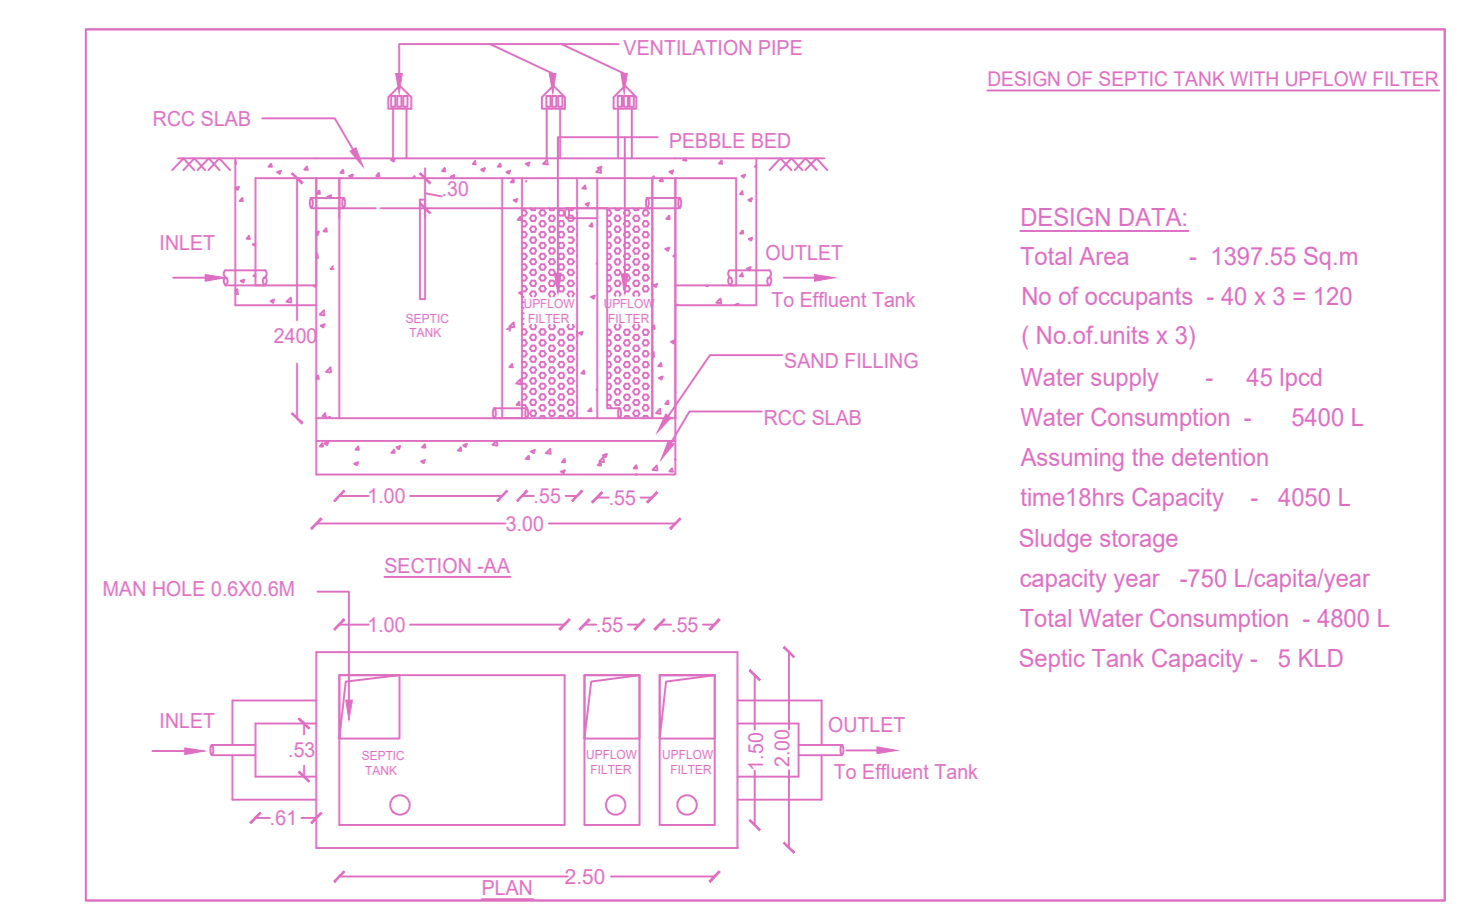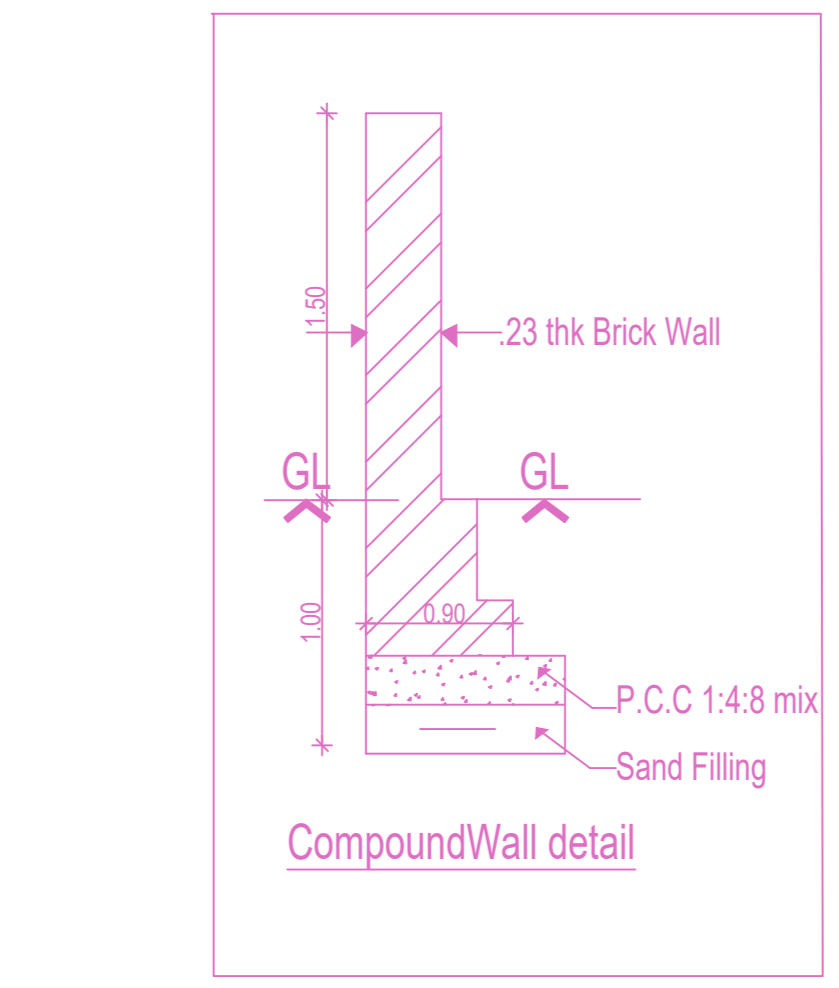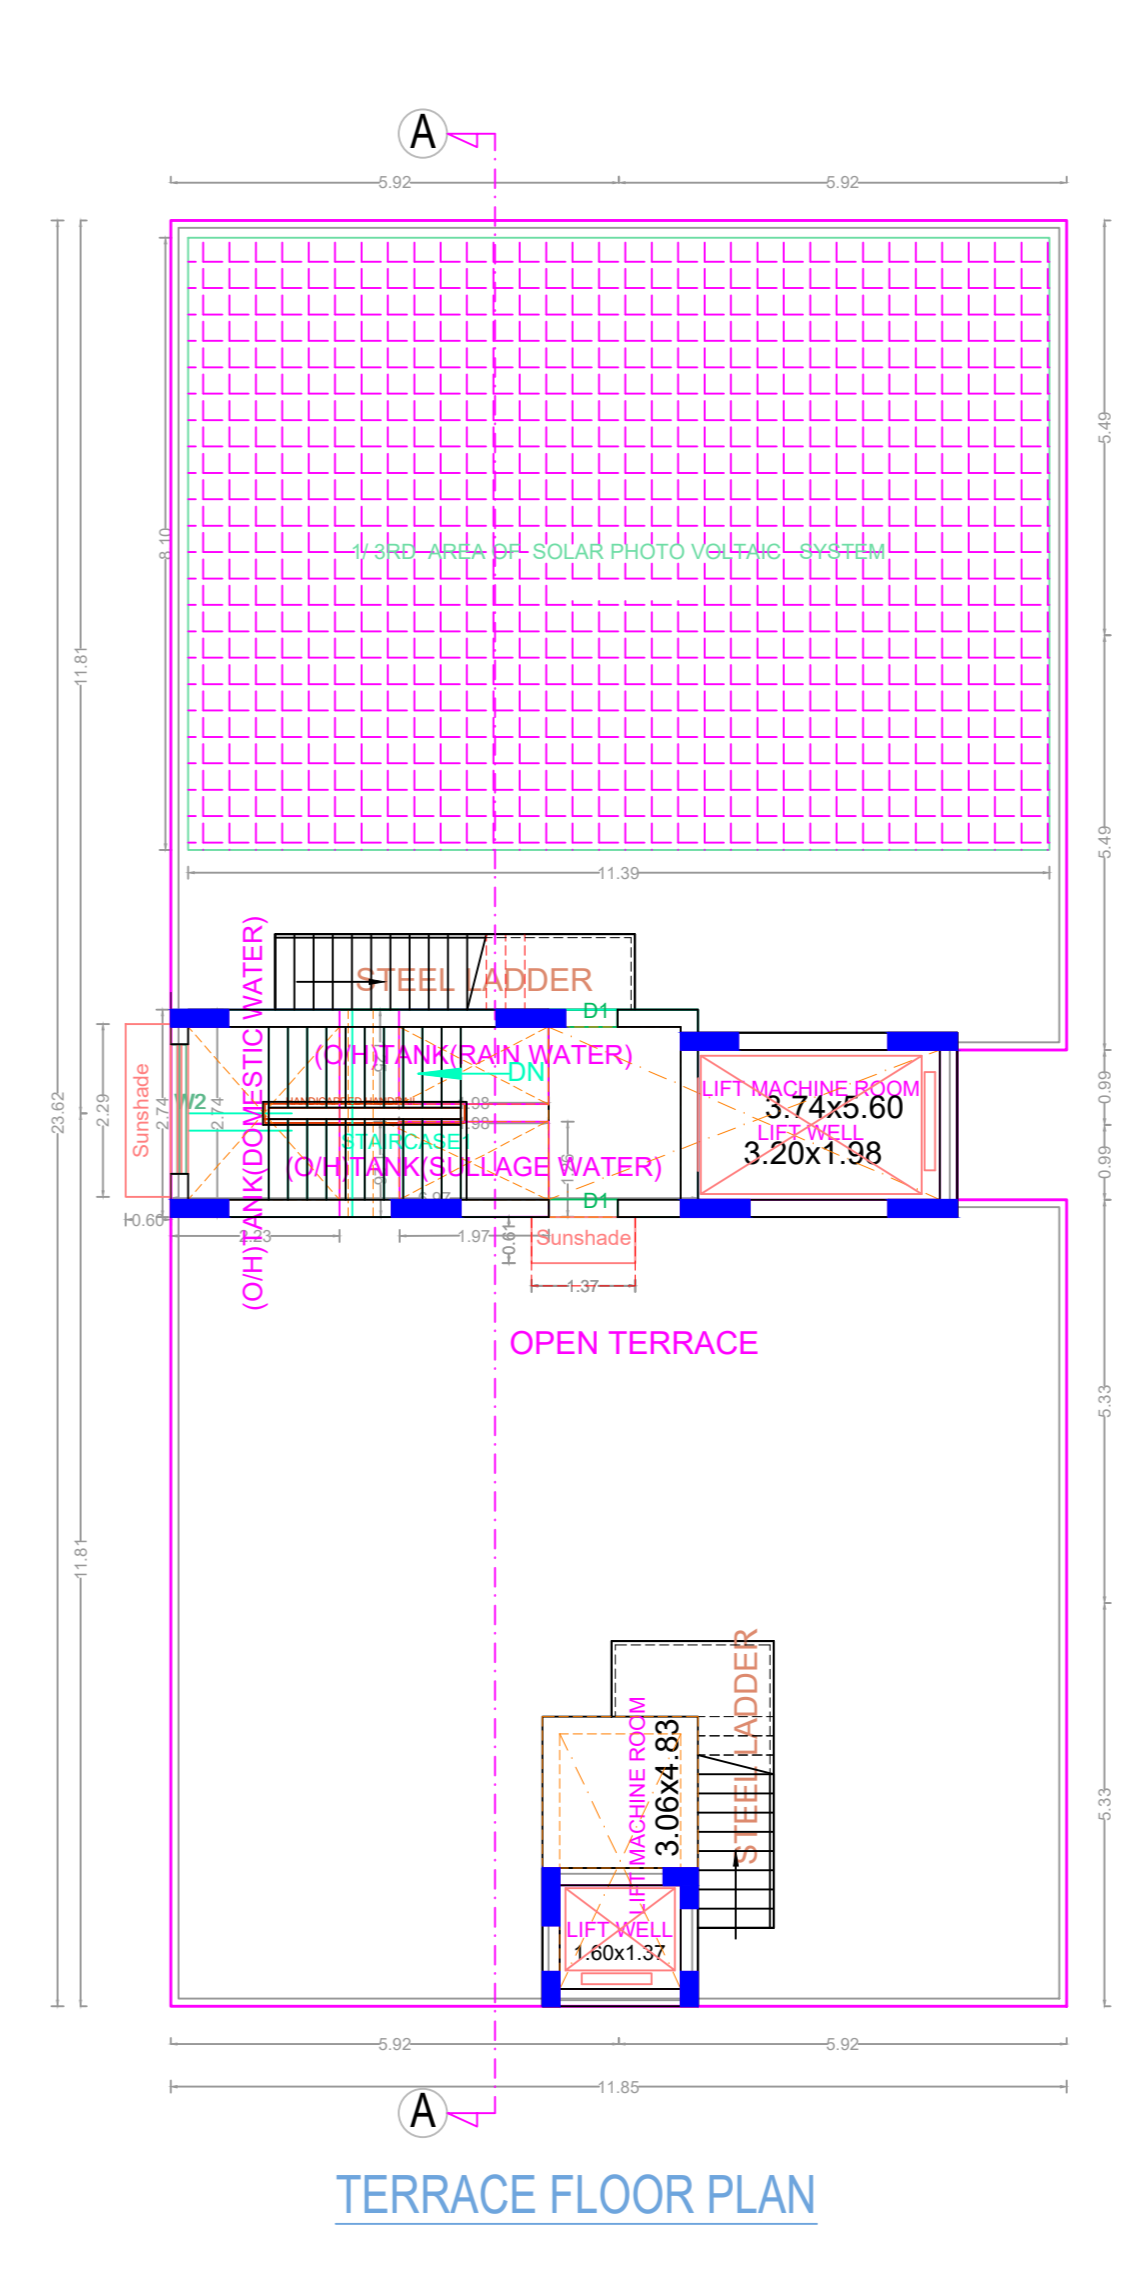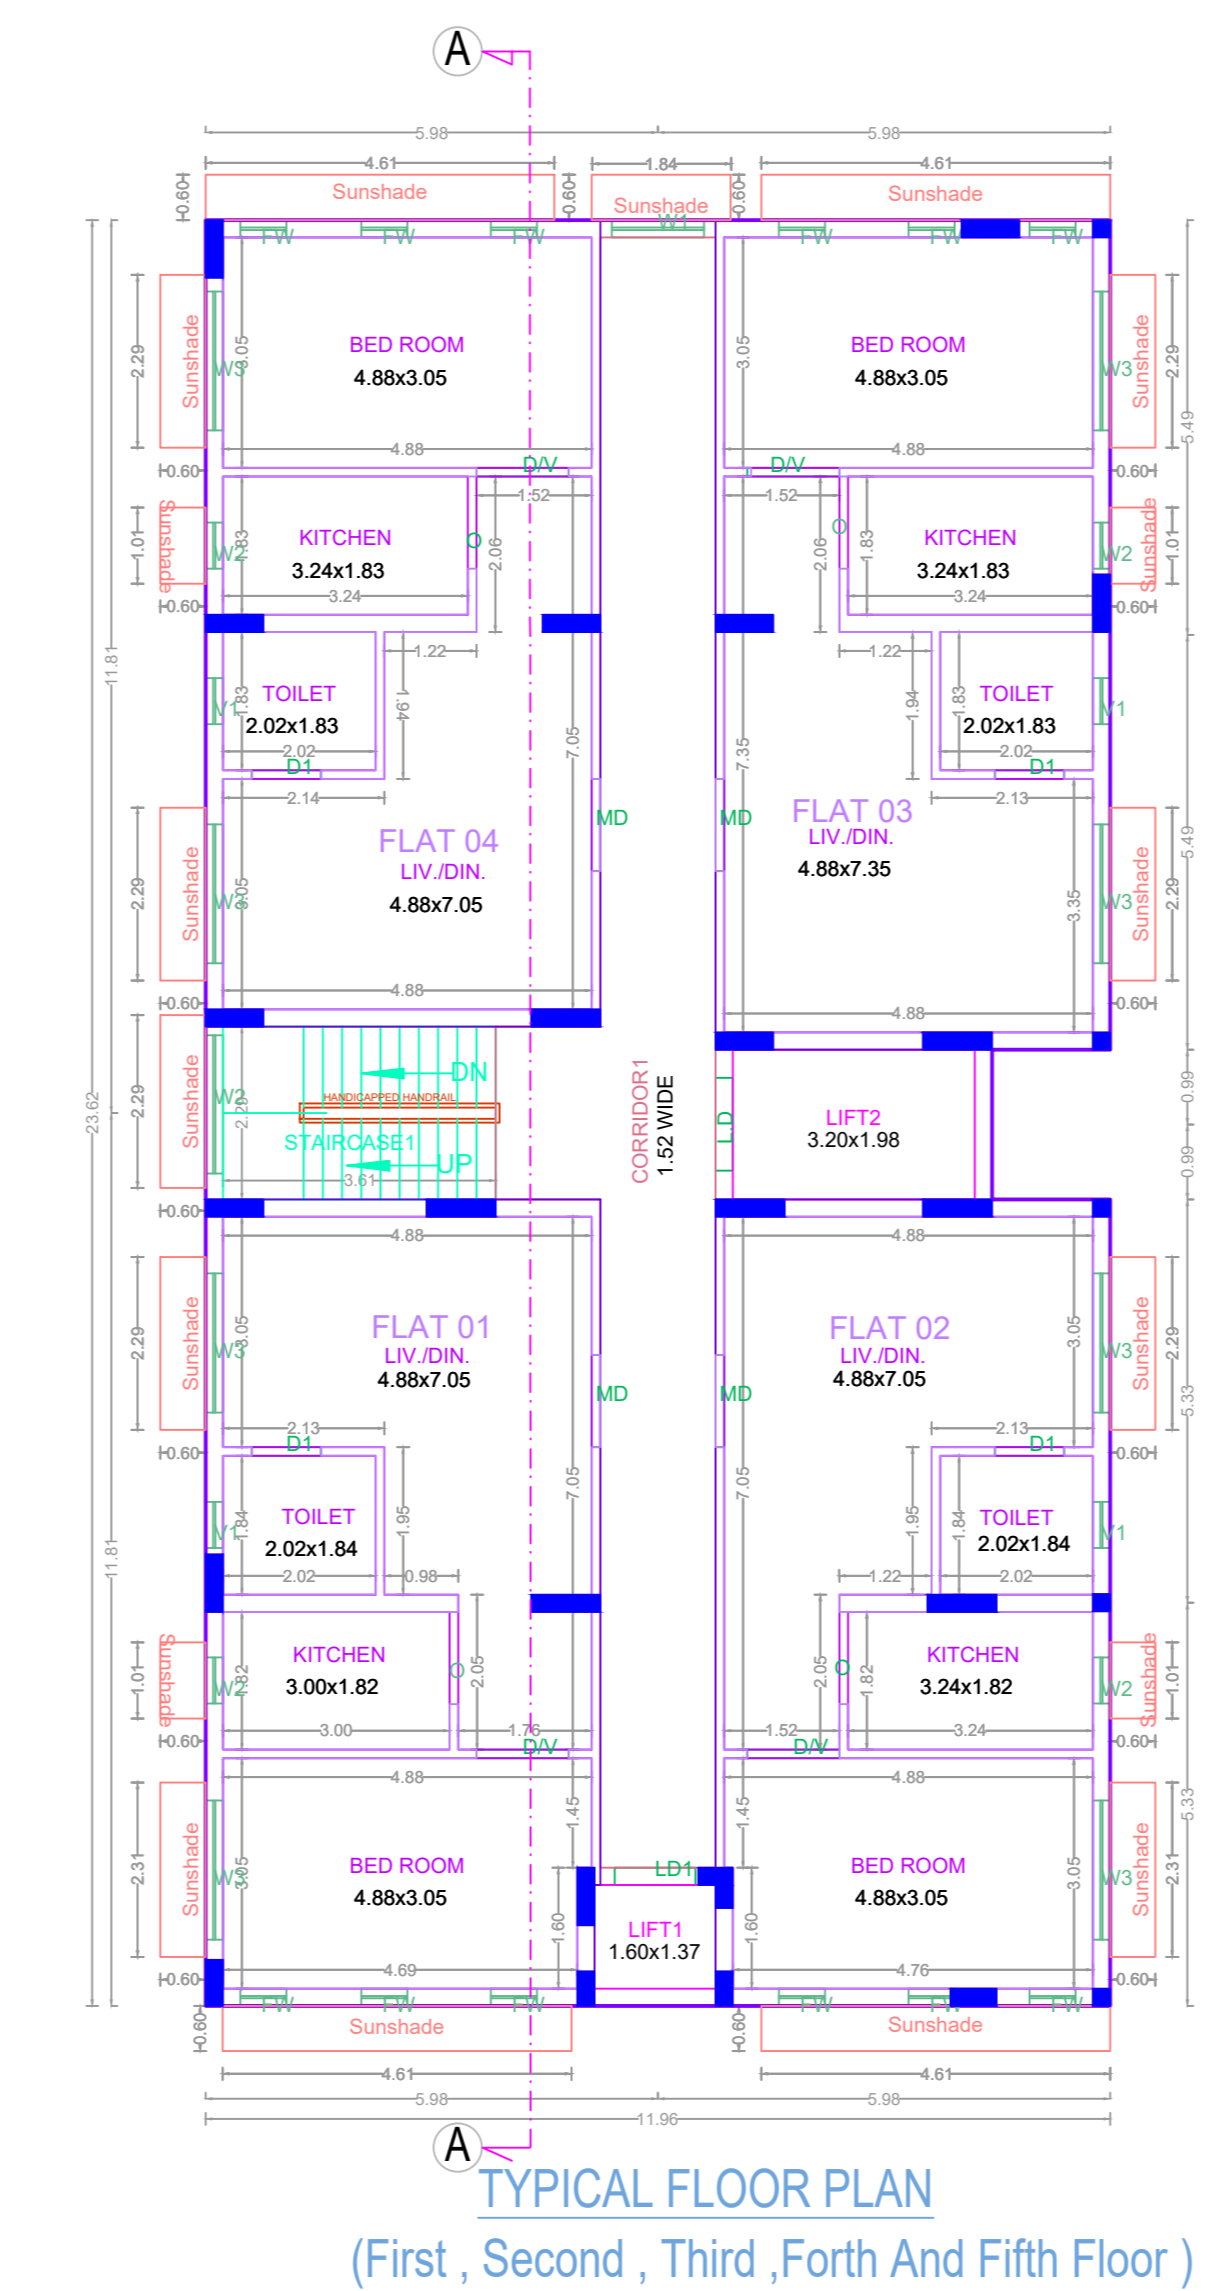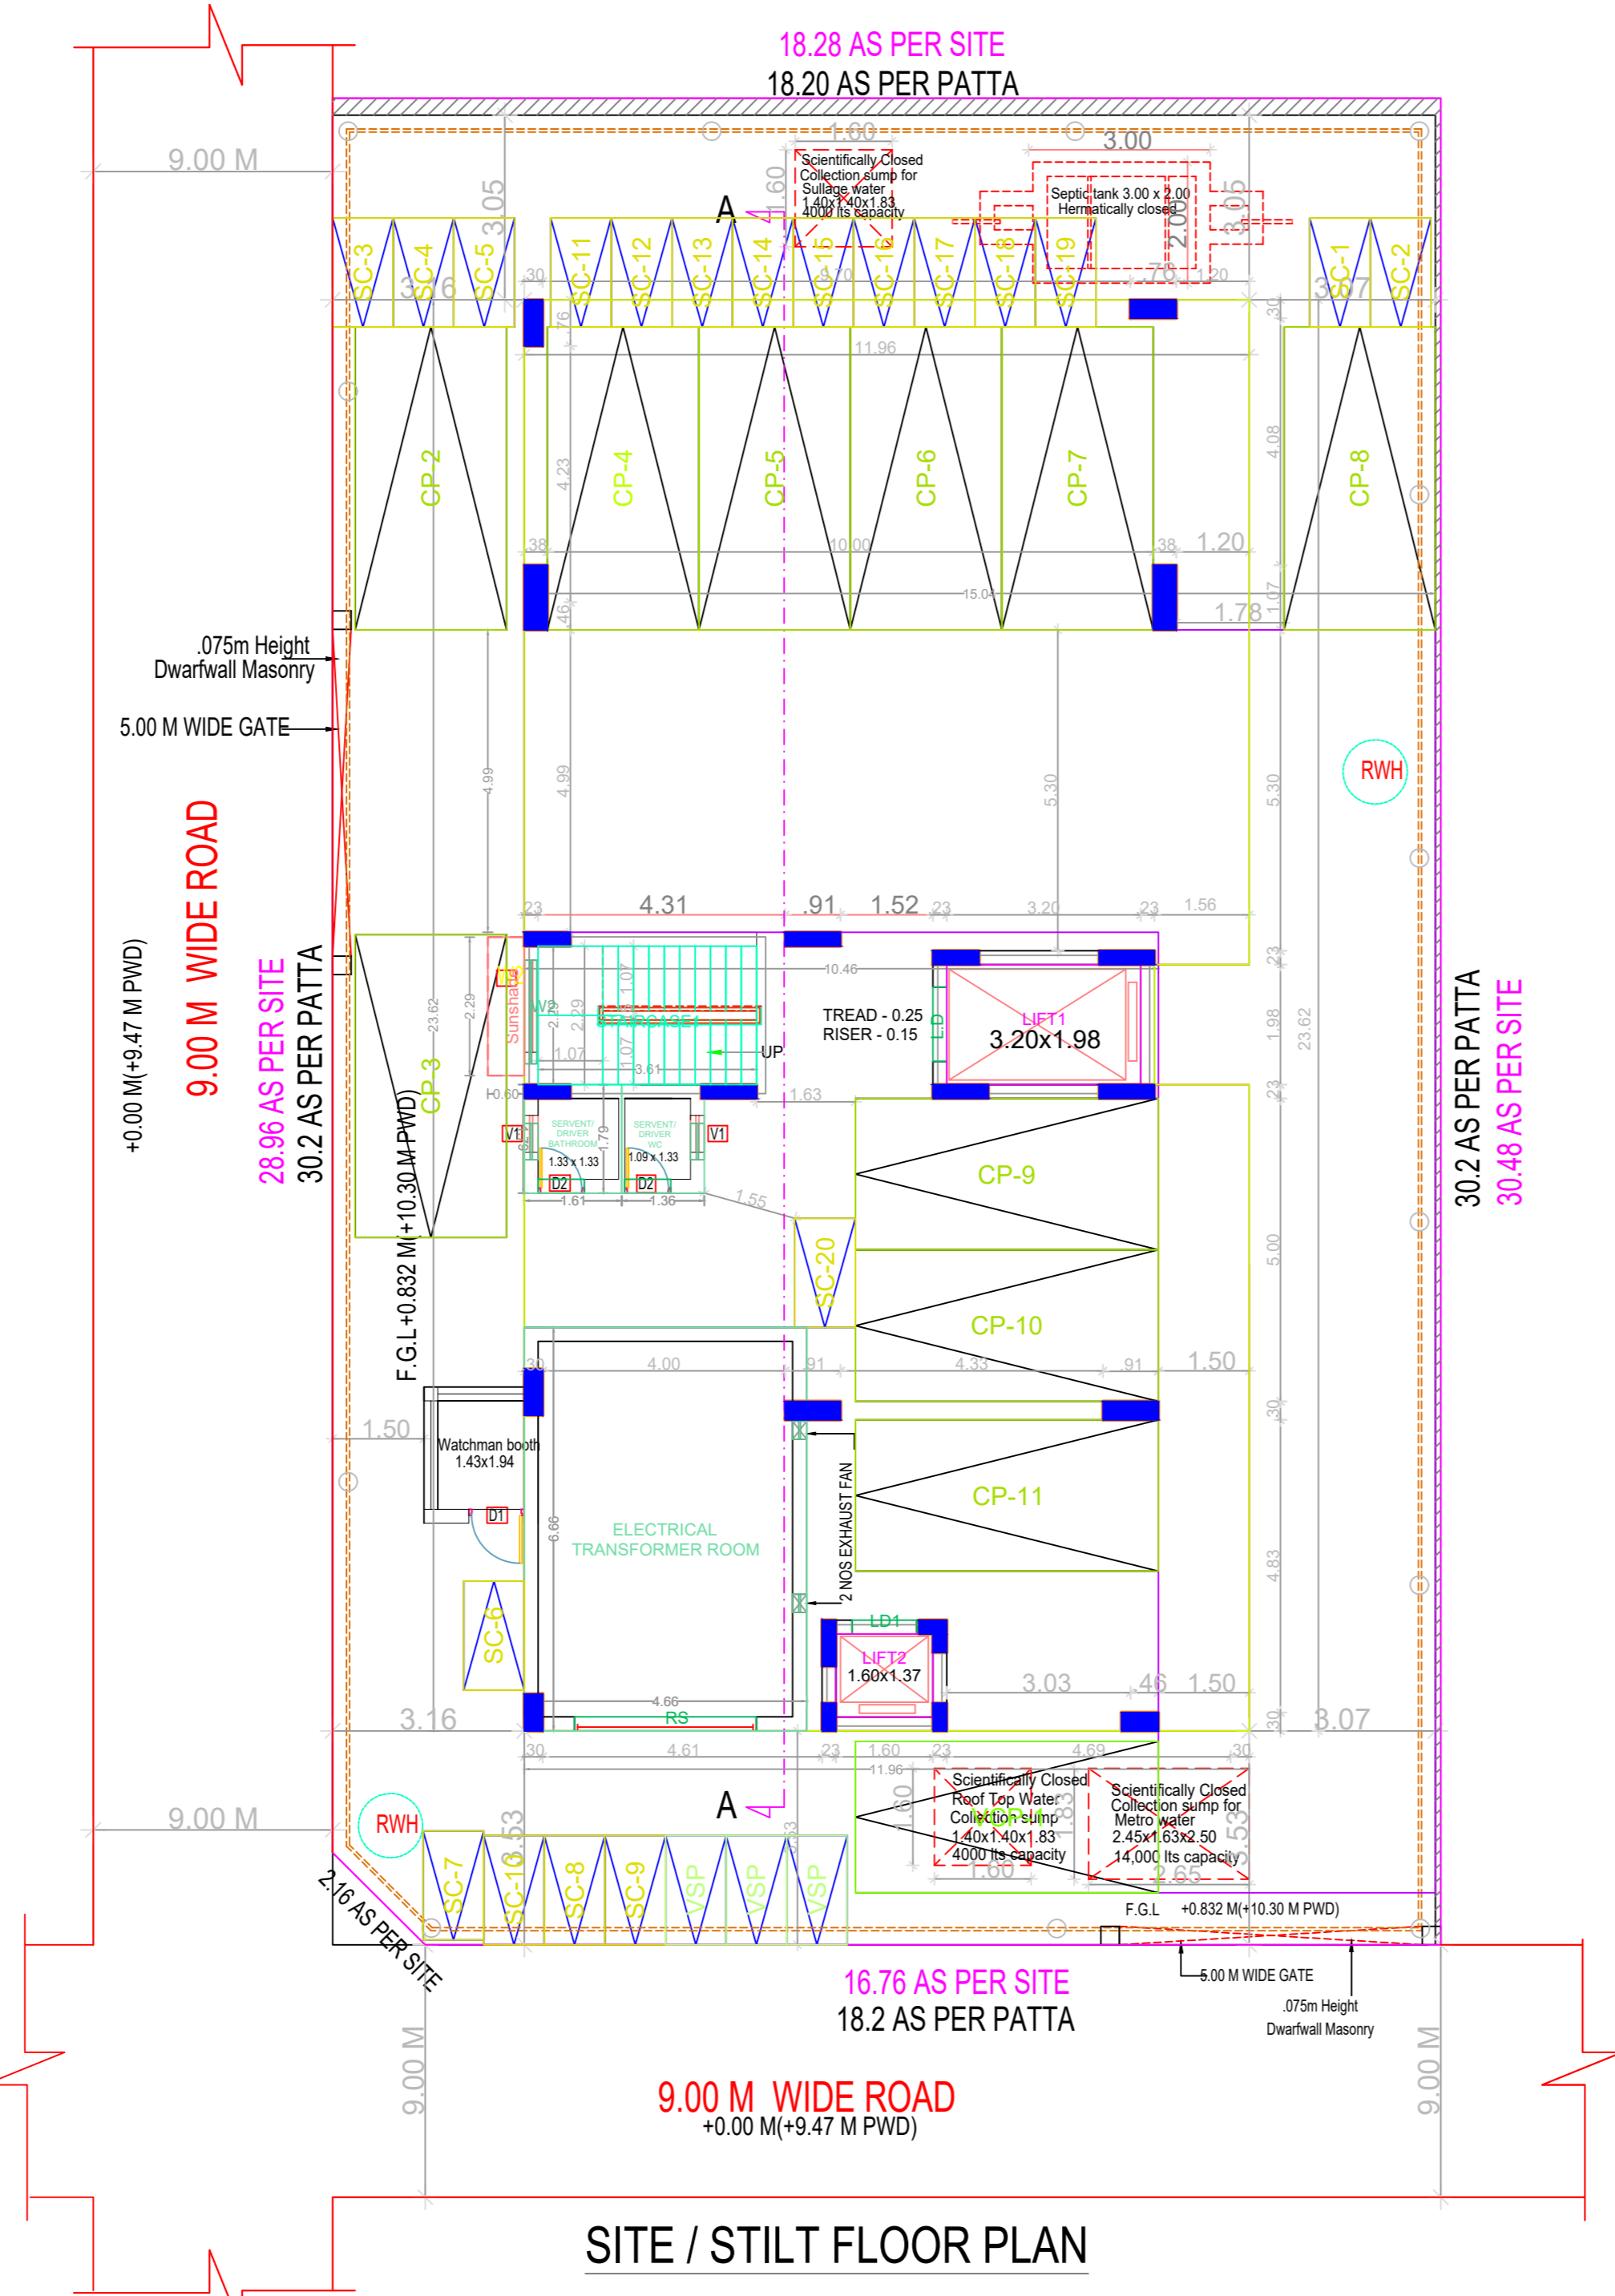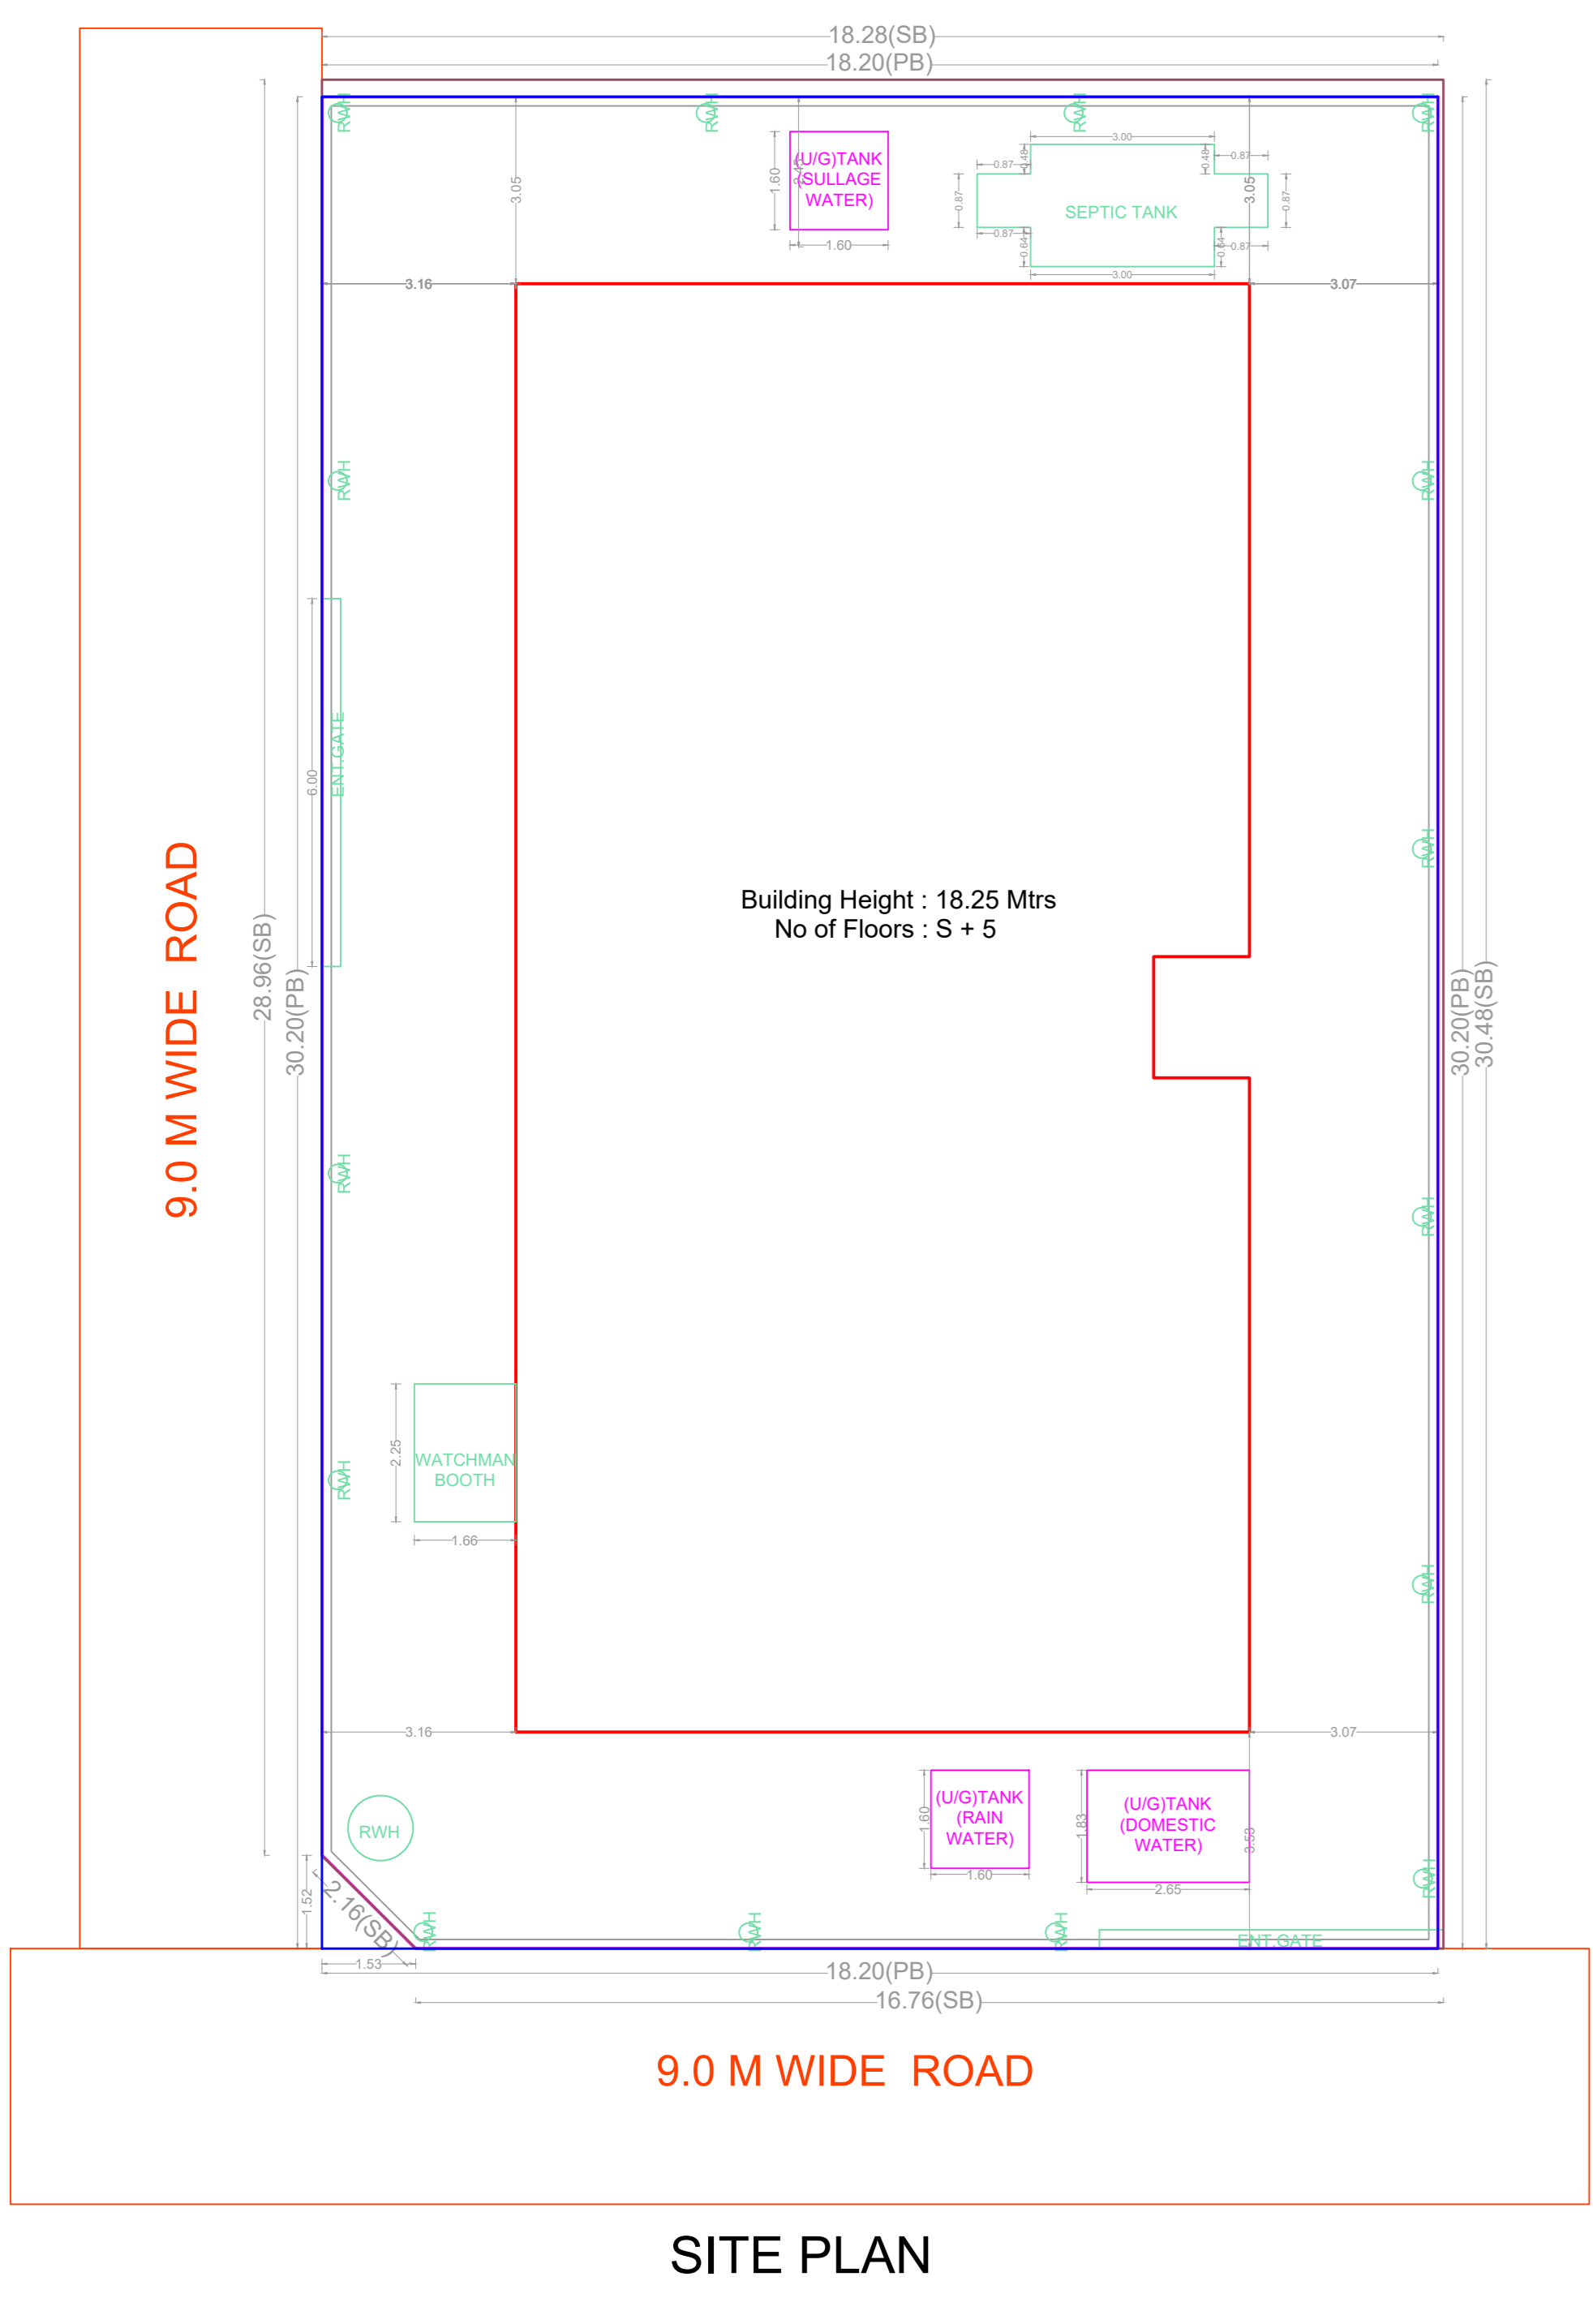

**APPROVAL CONDITION**

SCALE 1:100

**CHENNAI METROPOLITAN DEVELOPMENT AUTHORITY**  
**APPROVED**

SUBJECT TO THE CONDITIONS MENTIONED IN THIS OFFICE